



SLAB PLAN
scale - 1/8" = 1'-0"

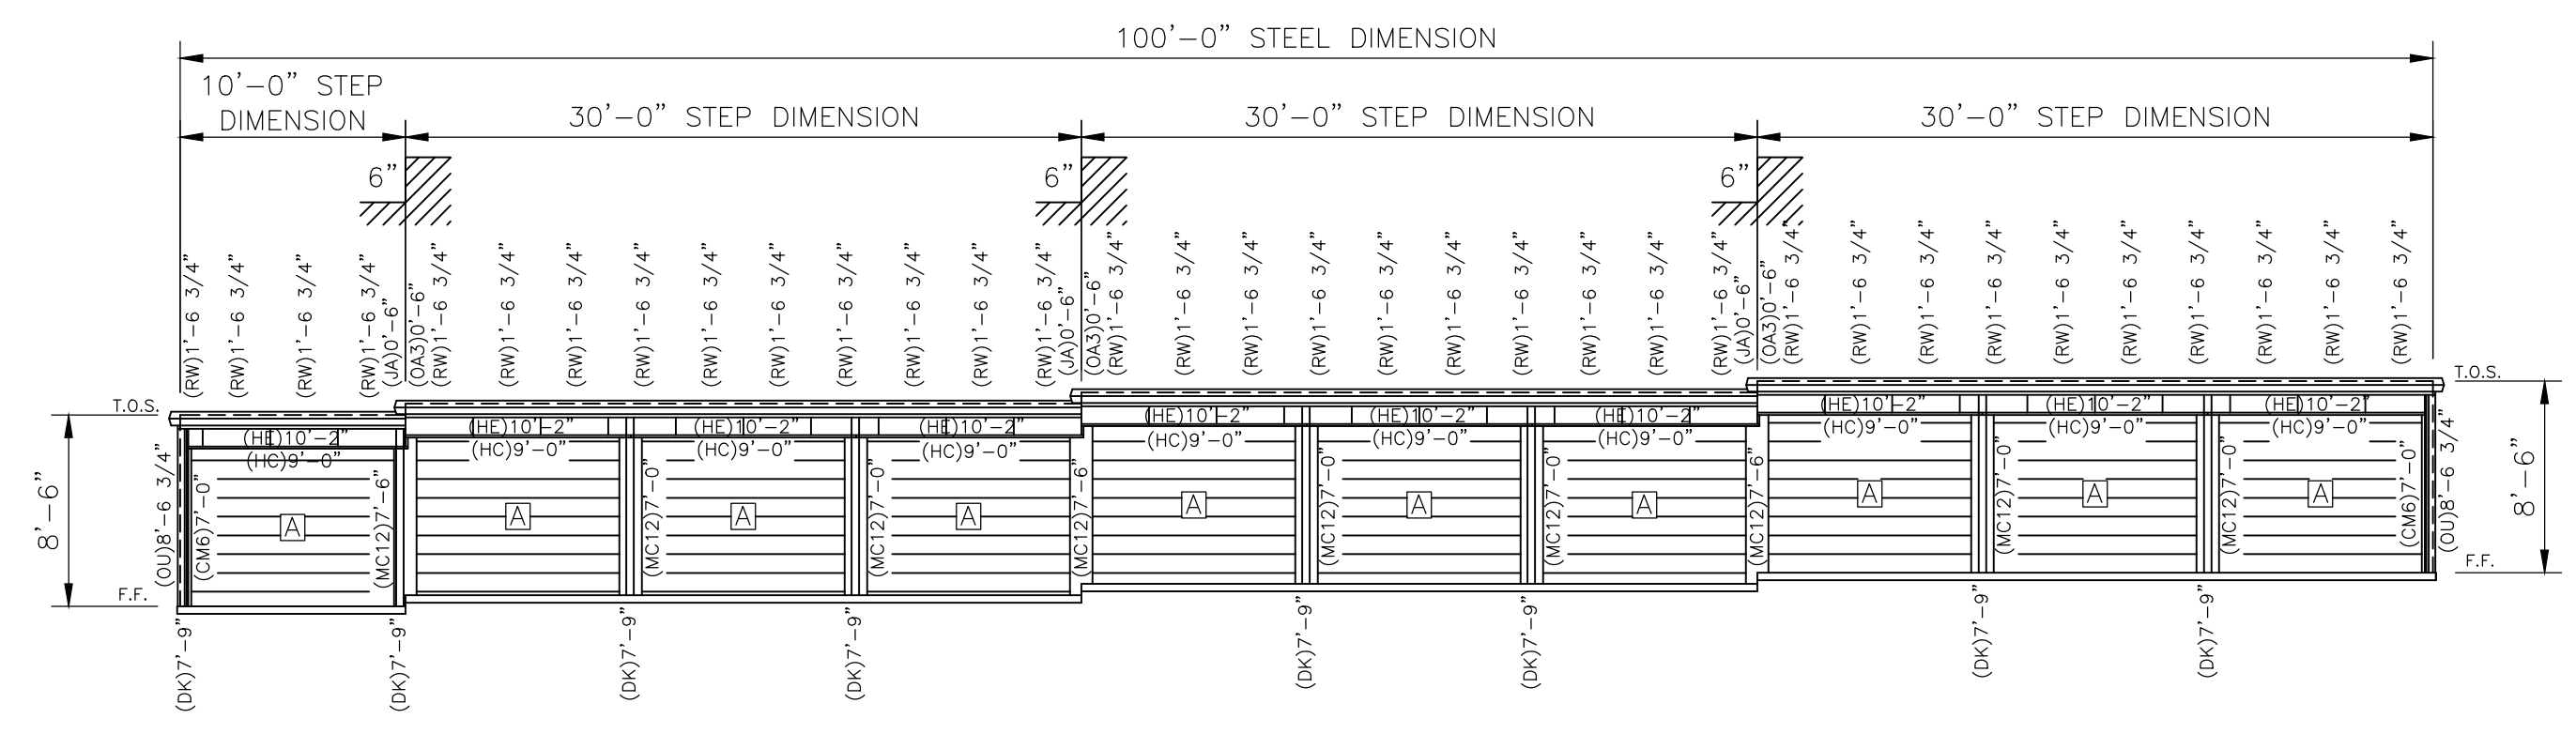


FRONT ELEVATION
scale - 1/8" = 1'-0"

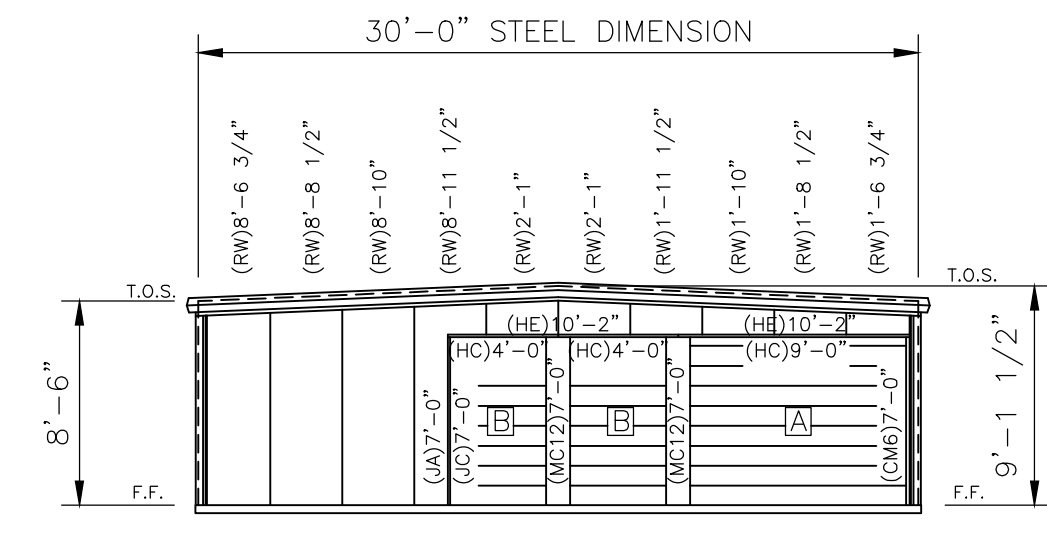


RIGHT ELEVATION
scale - 1/8" = 1'-0"

DOOR SCHEDULE

A	(20) EACH 9'-0" X 7'-0" ROLLUP DOOR
B	(2) EACH 4'-0" X 7'-0" ROLLUP DOOR

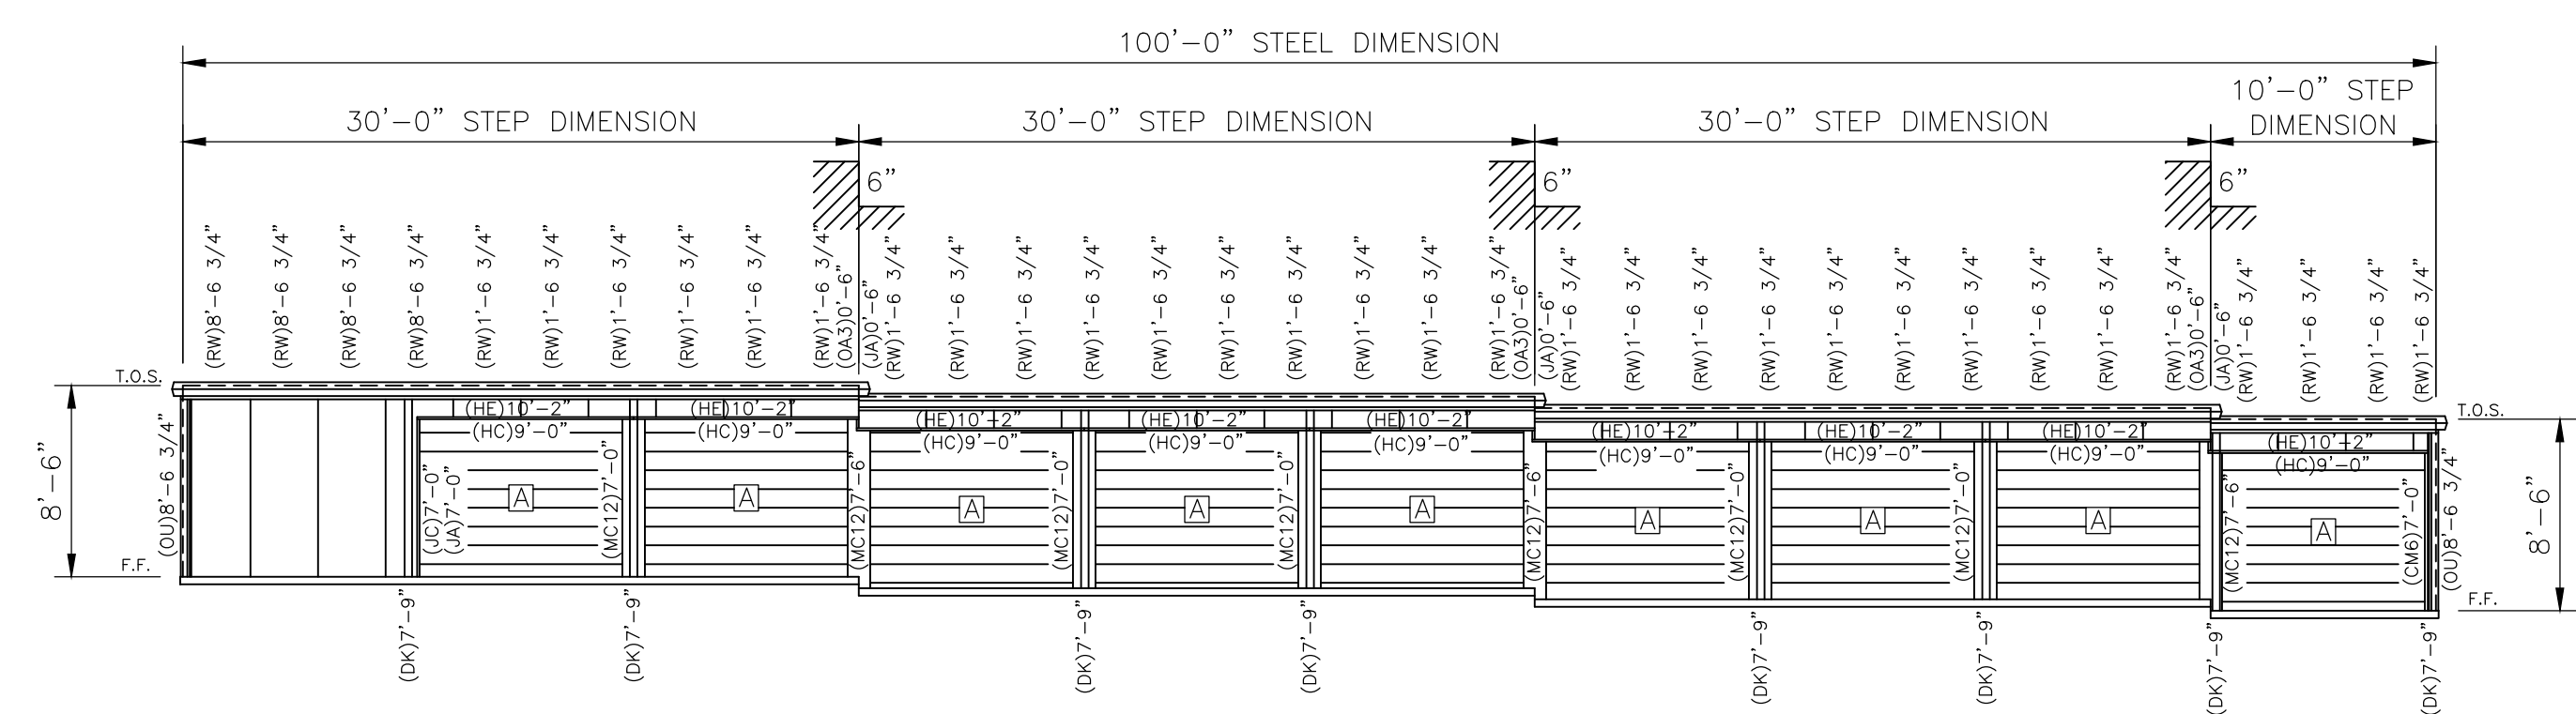

REAR ELEVATION
scale - 1/8" = 1'-0"

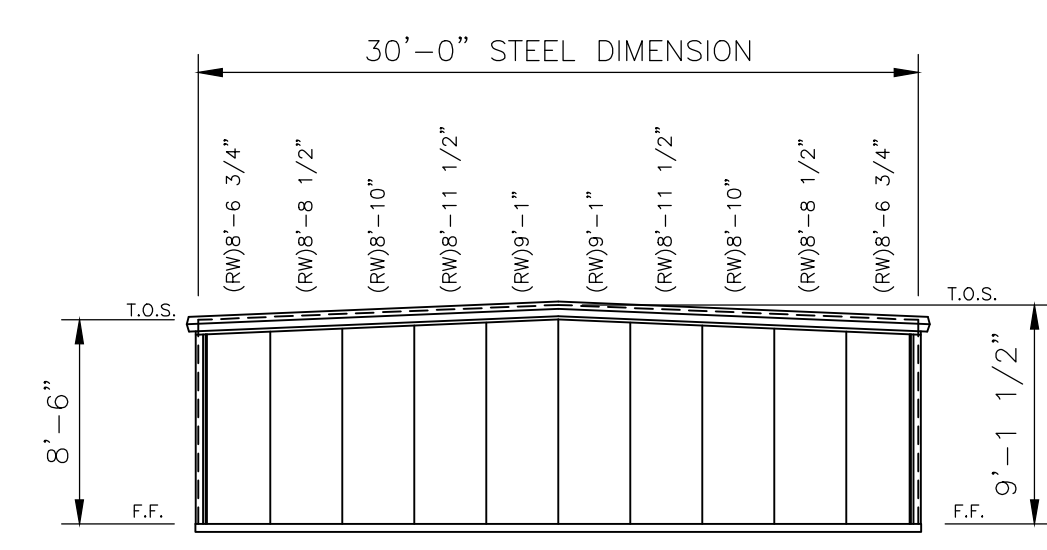

LEFT ELEVATION
scale - 1/8" = 1'-0"



CONFIDENTIAL AND PROPRIETARY INFORMATION
THESE DRAWINGS ARE THE SOLE AND EXCLUSIVE PROPERTY OF THE BUILDING MANUFACTURER. NO REPRODUCTION, COPIING, OR DISSEMINATION OF THESE DRAWINGS IS PERMITTED WITHOUT THE WRITTEN PERMISSION OF THE BUILDING MANUFACTURER. THIS DOCUMENT AND ALL COPIES MUST BE RETURNED UPON DEMAND.

CHANGE ORDER #1	JDA	09/27/24
CONSTRUCTION #1	JDA	06/24/24
PRINTS ISSUED FOR	BY	DATE


PROJECT: 30 x 100 x 8-6 (BLDG. 99)
LOCATION: ERWIN, NC 28339

TruSteel
BUILDINGS
7553 MACON HWY
WATKINSVILLE, GA 30677
706-310-4081


DWG #24-67999-CL1

Sheet

2 OF 9

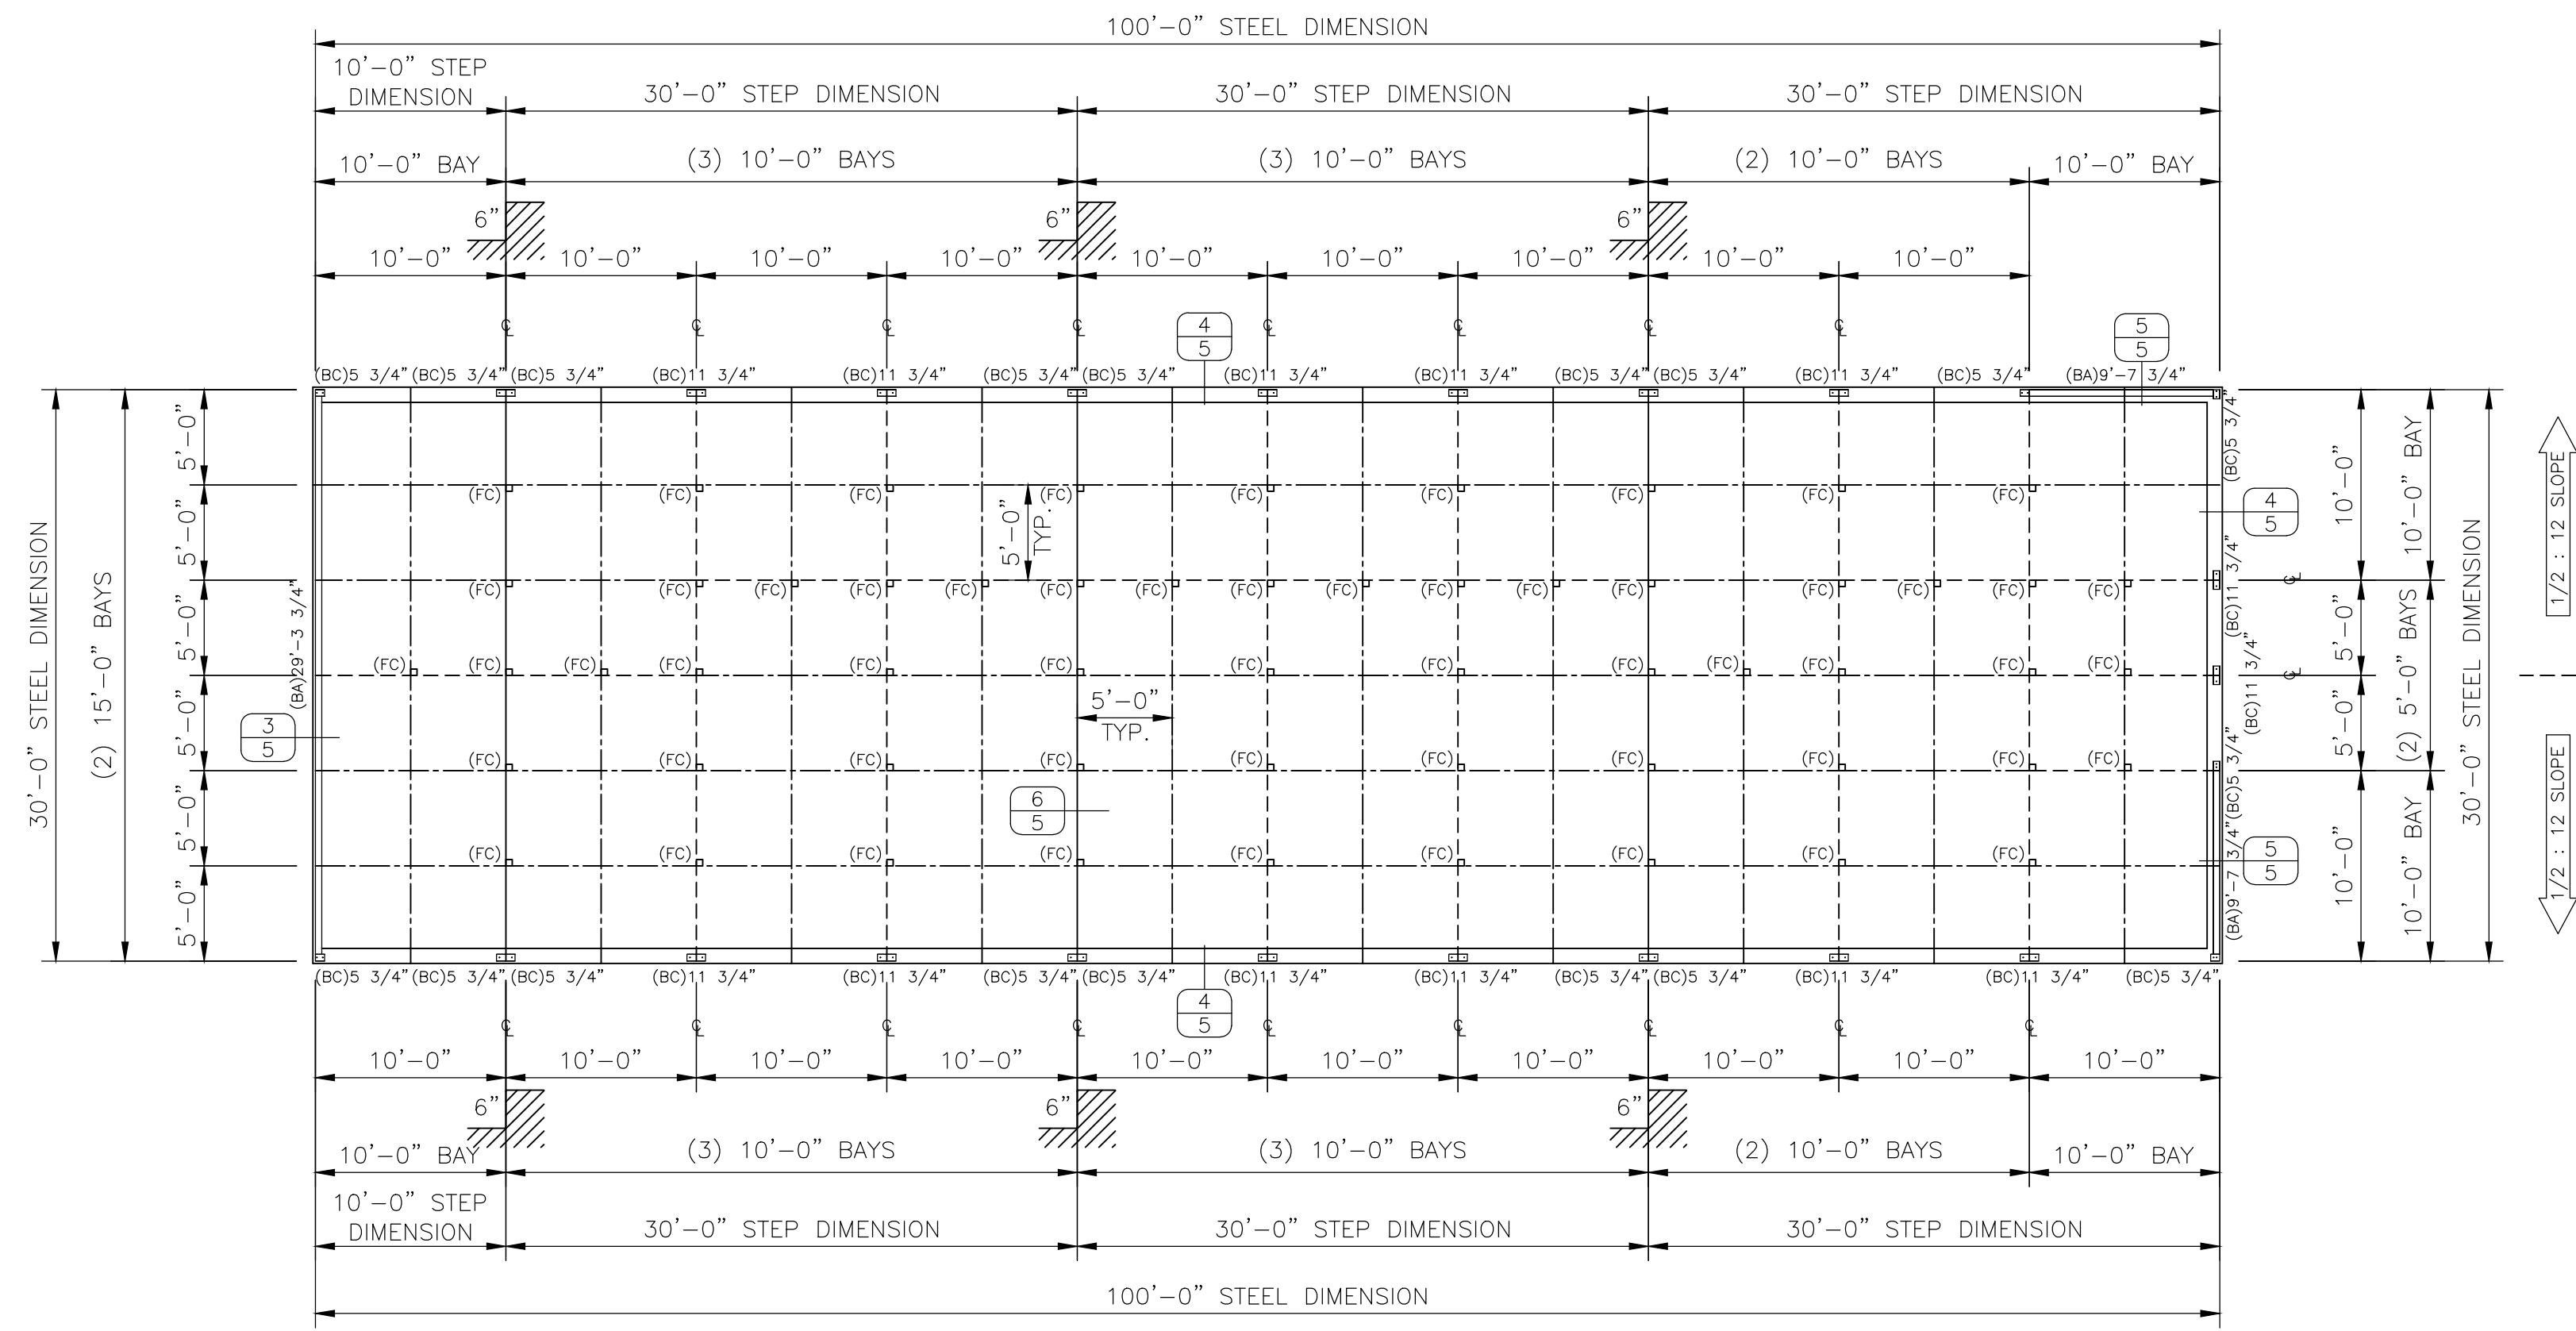


FLOOR PLAN
scale - 1/8" = 1'-0"

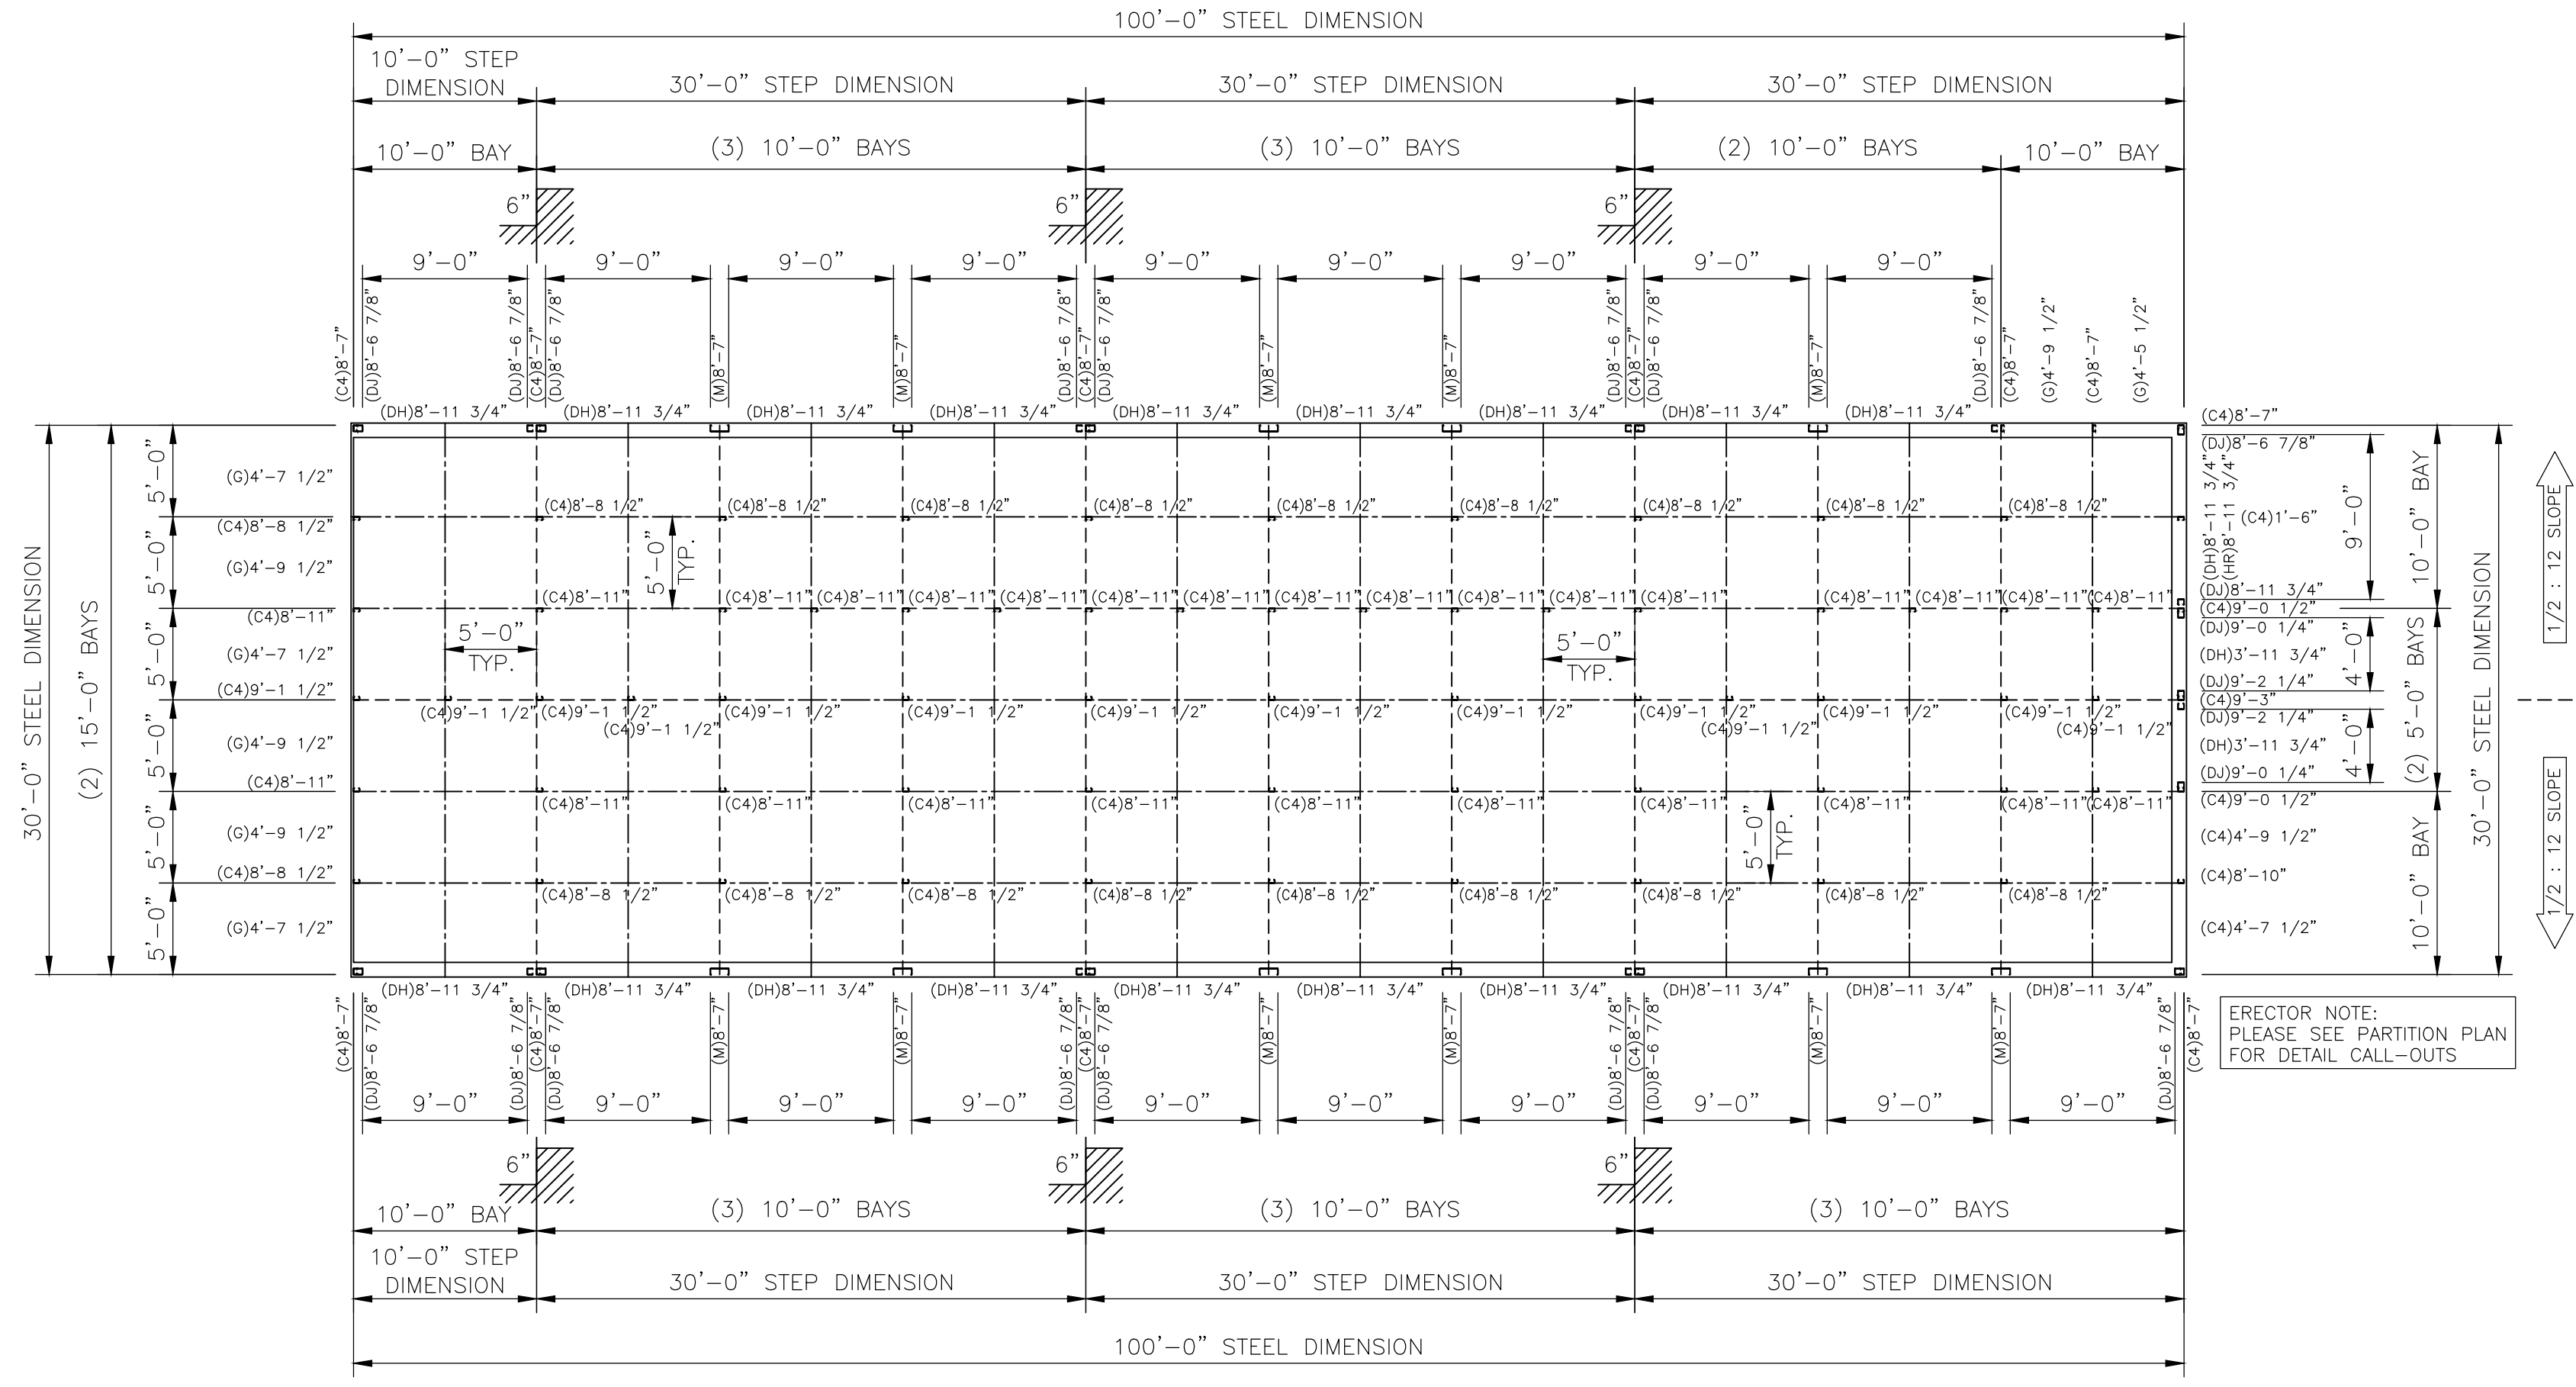

FRAMING PLAN
scale - 1/8" = 1'-0"

ERECTOR NOTE:
PLEASE SEE PARTITION PLAN
FOR DETAIL CALL-OUTS

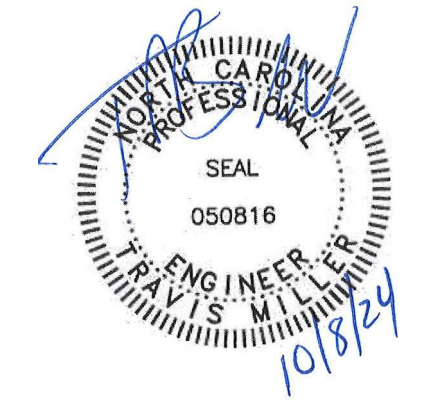

DATE	BY	CONSTRUCTION	CHANGE ORDER #1
JDA 06/24/24	JDA	JDA	JDA 09/27/24

CONFIDENTIAL AND PROPRIETARY INFORMATION
THESE DRAWINGS ARE THE SOLE AND EXCLUSIVE PROPERTY OF THE BUILDING MANUFACTURER. NO REPRODUCTION, COPIING, OR DISSEMINATION OF THESE DRAWINGS IS PERMITTED WITHOUT THE WRITTEN PERMISSION OF THE BUILDING MANUFACTURER. THIS DOCUMENT AND ALL COPIES MUST BE RETURNED UPON DEMAND.


PROJECT: 30 x 100 x 8-6 (BLDG. 99)
LOCATION: ERWIN, NC 28339

TruSteel
BUILDINGS
7553 MACON HWY
WATKINSVILLE, GA 30677
706-310-4081


DWG #24-67999-CL1

Sheet


3 OF 9

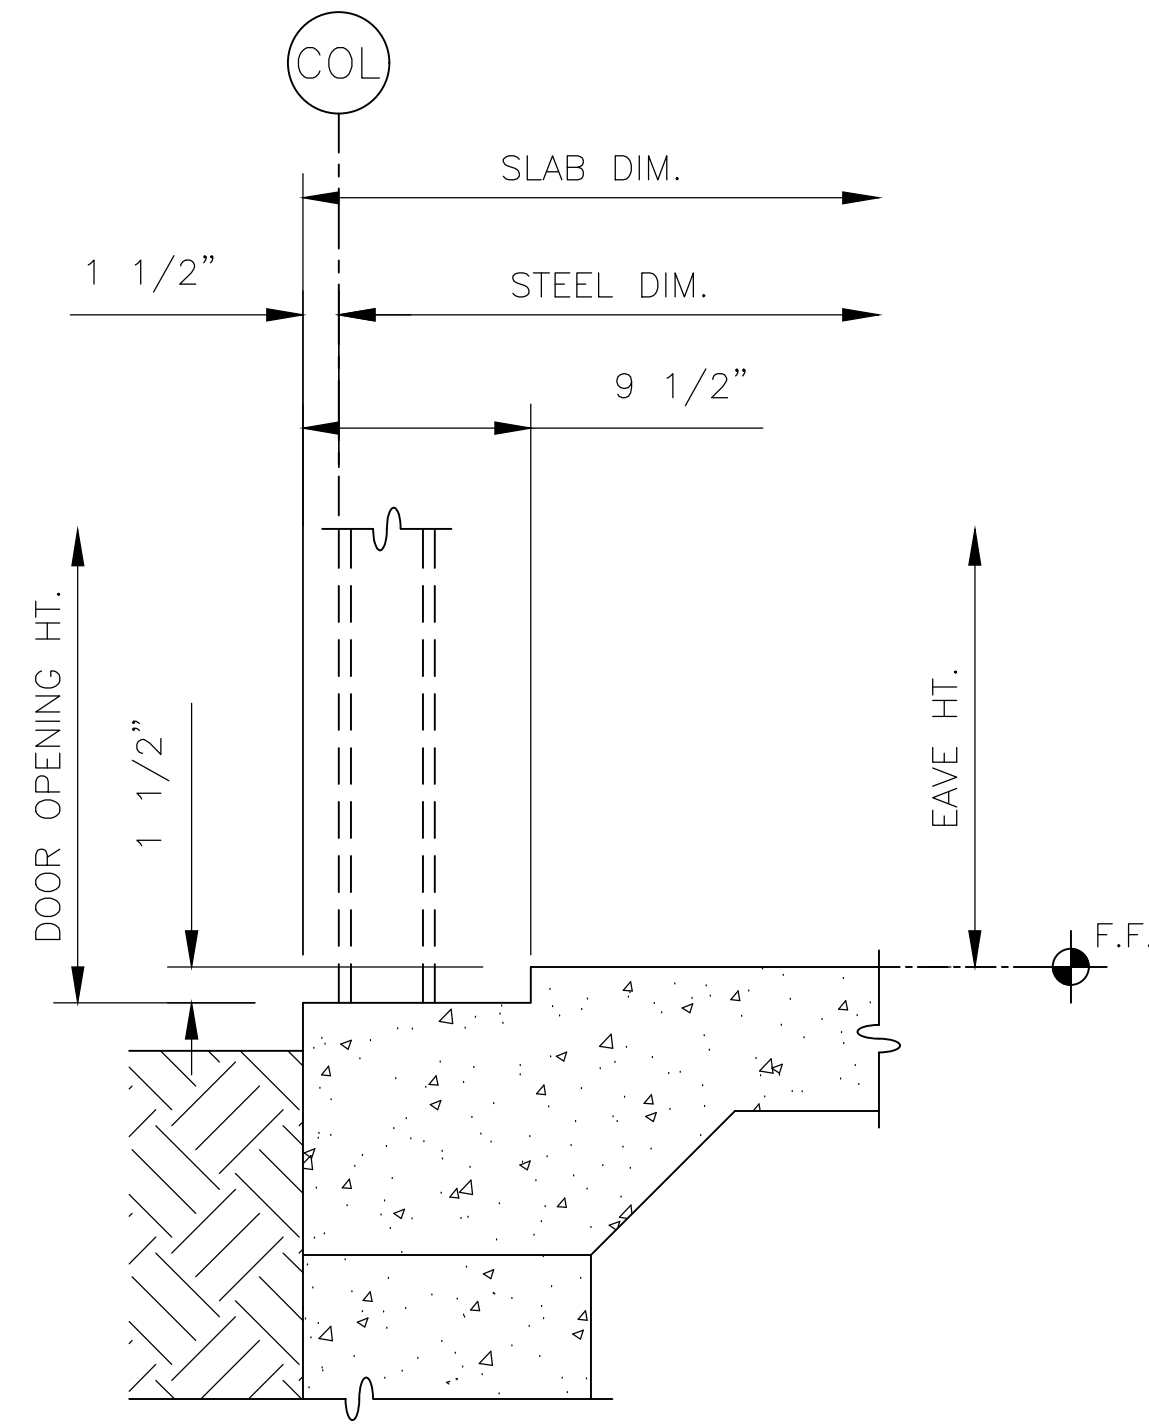


1 DOOR EDGE SLAB NOTCH
9 1/2" X 1 1/2" NOTCH

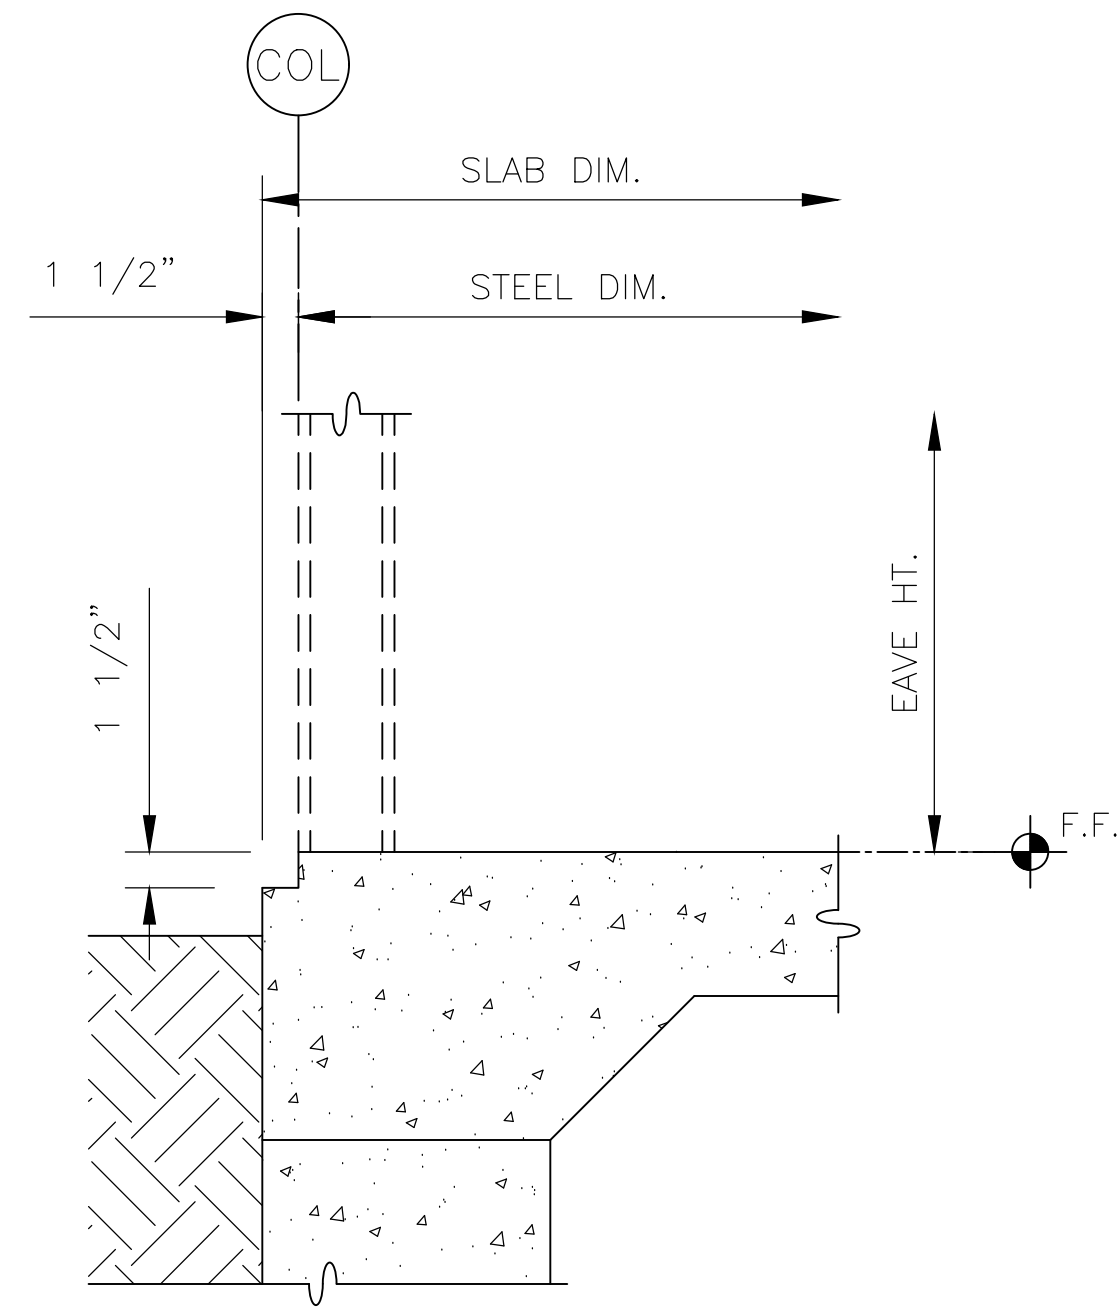


2 WALL EDGE SLAB NOTCH
1 1/2" X 1 1/2" NOTCH

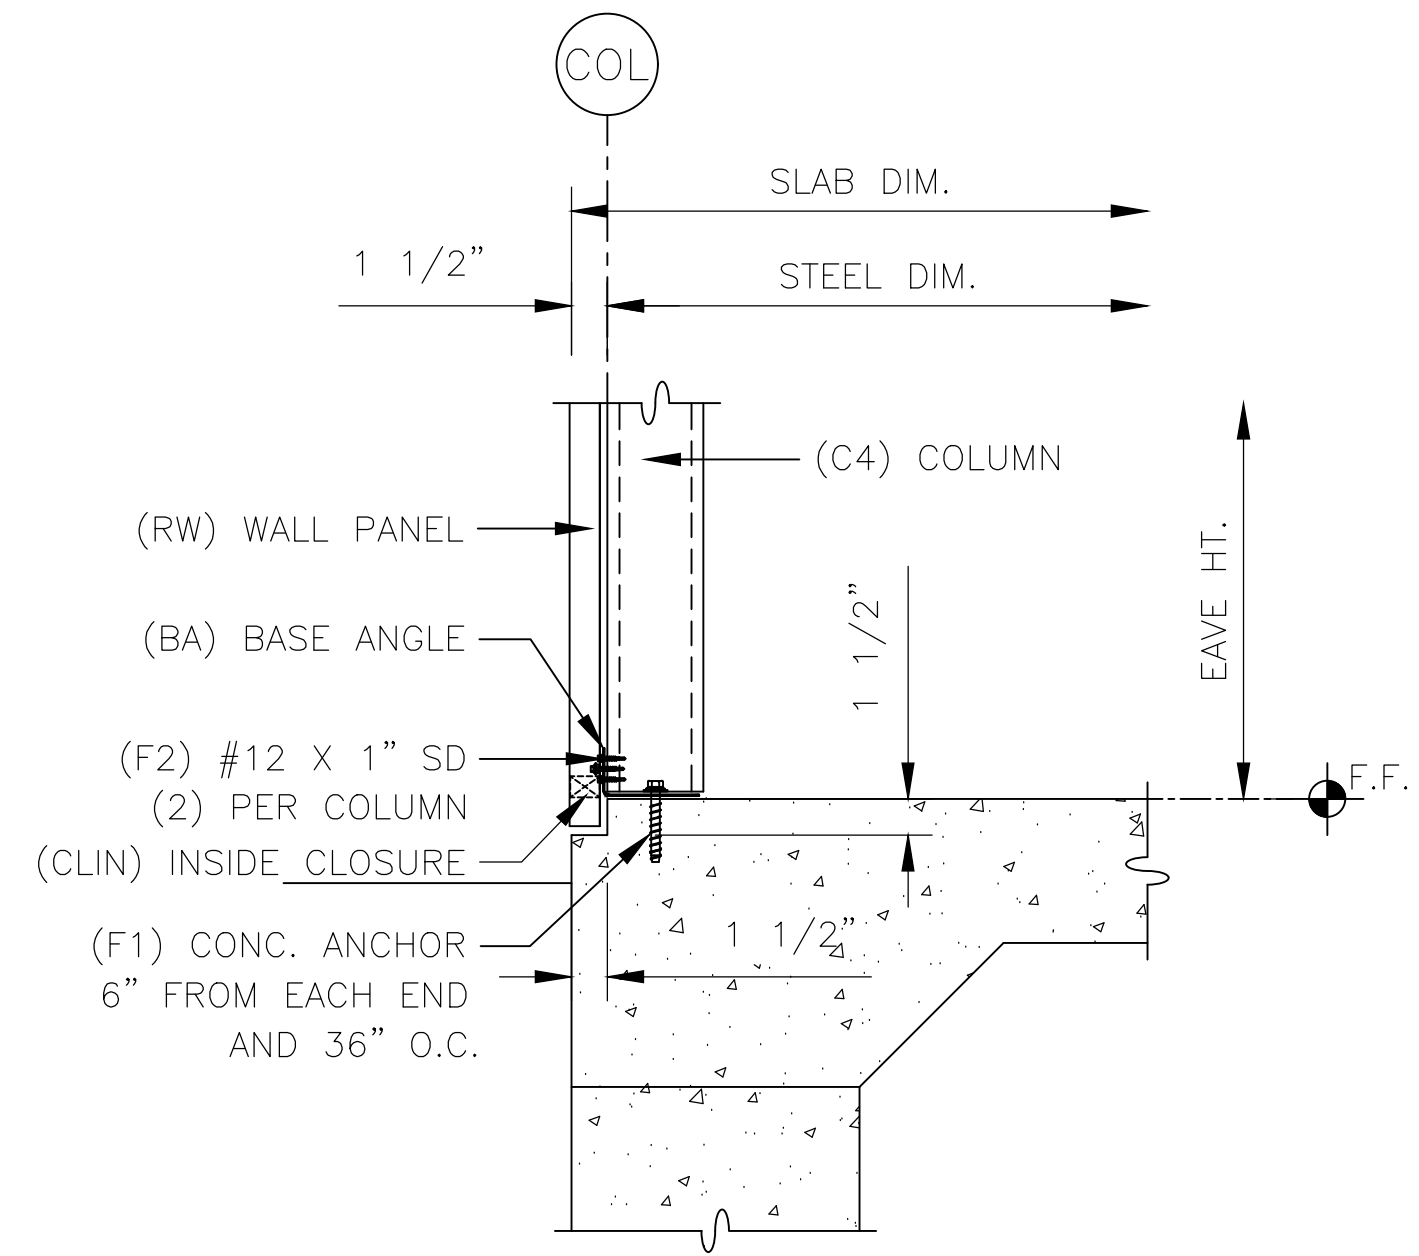


3 WALL EDGE BASE ANGLE

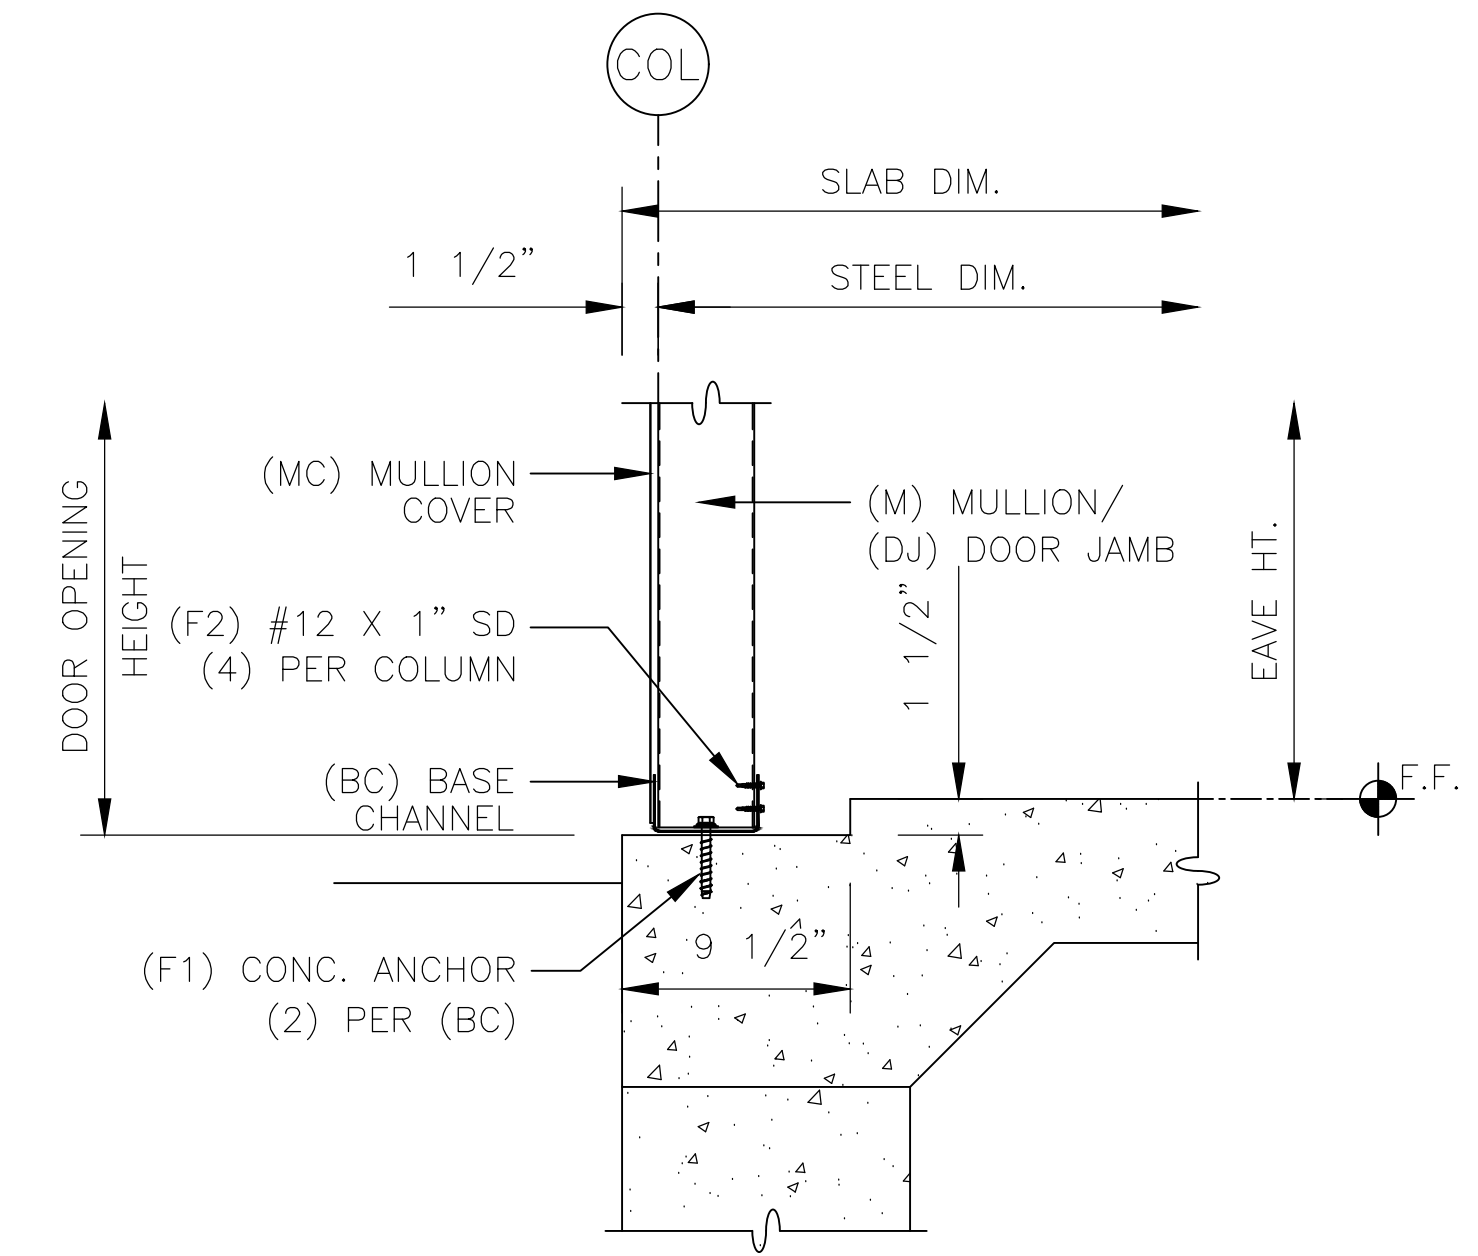


4 DOOR EDGE BASE

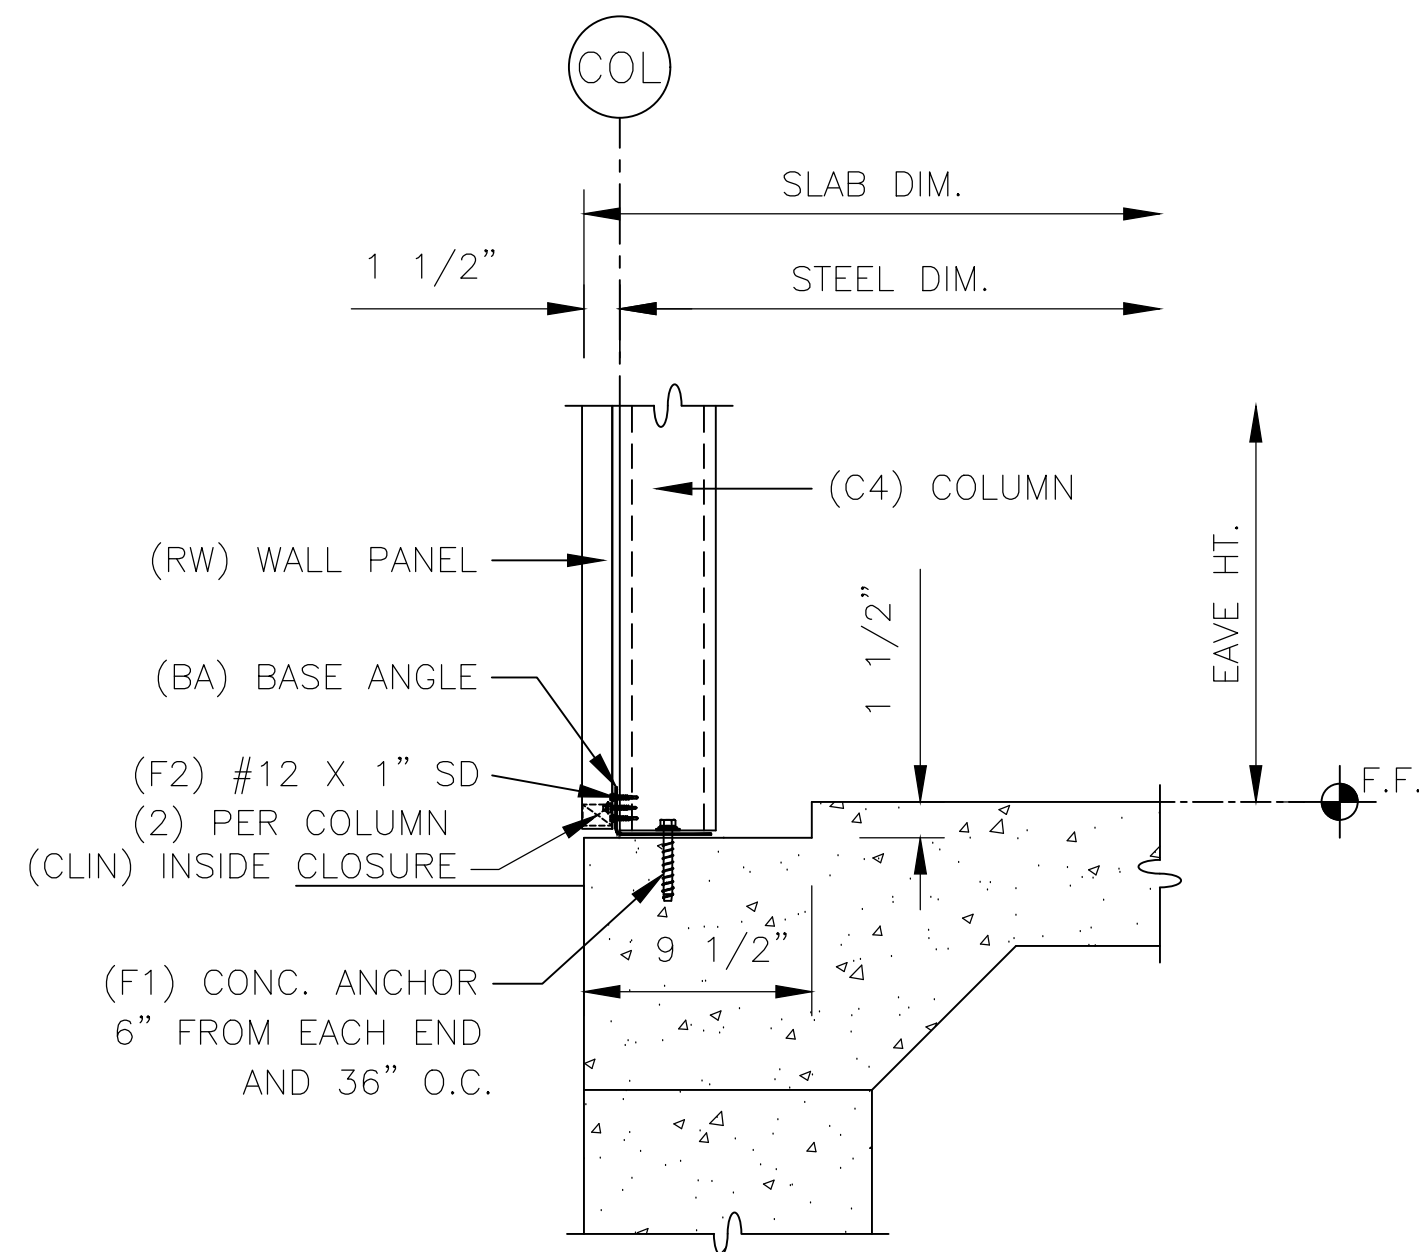


5 SHEETED WALL EDGE BASE ANGLE

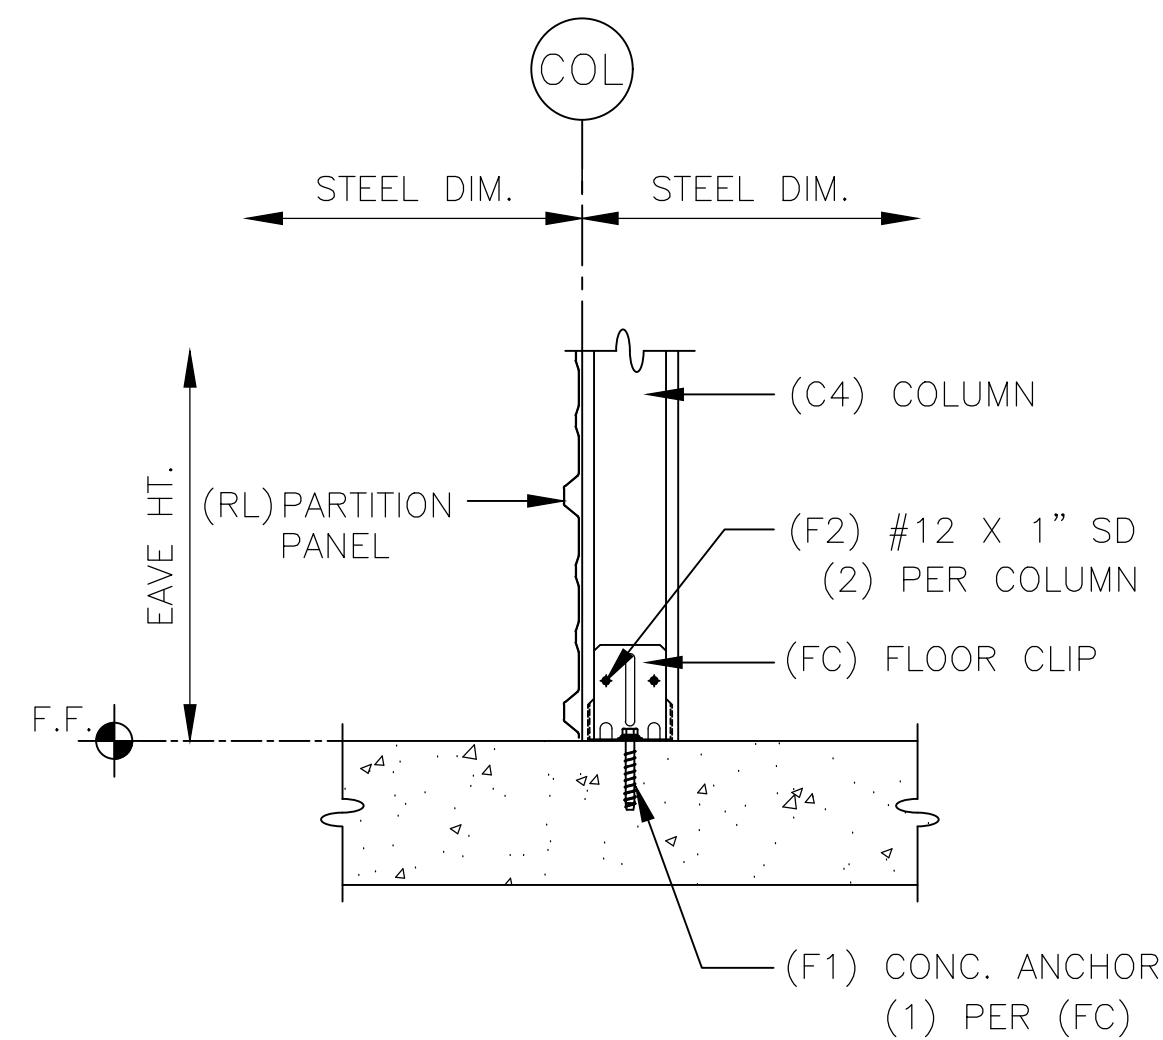

6 COLUMN FLOOR BASE CLIP

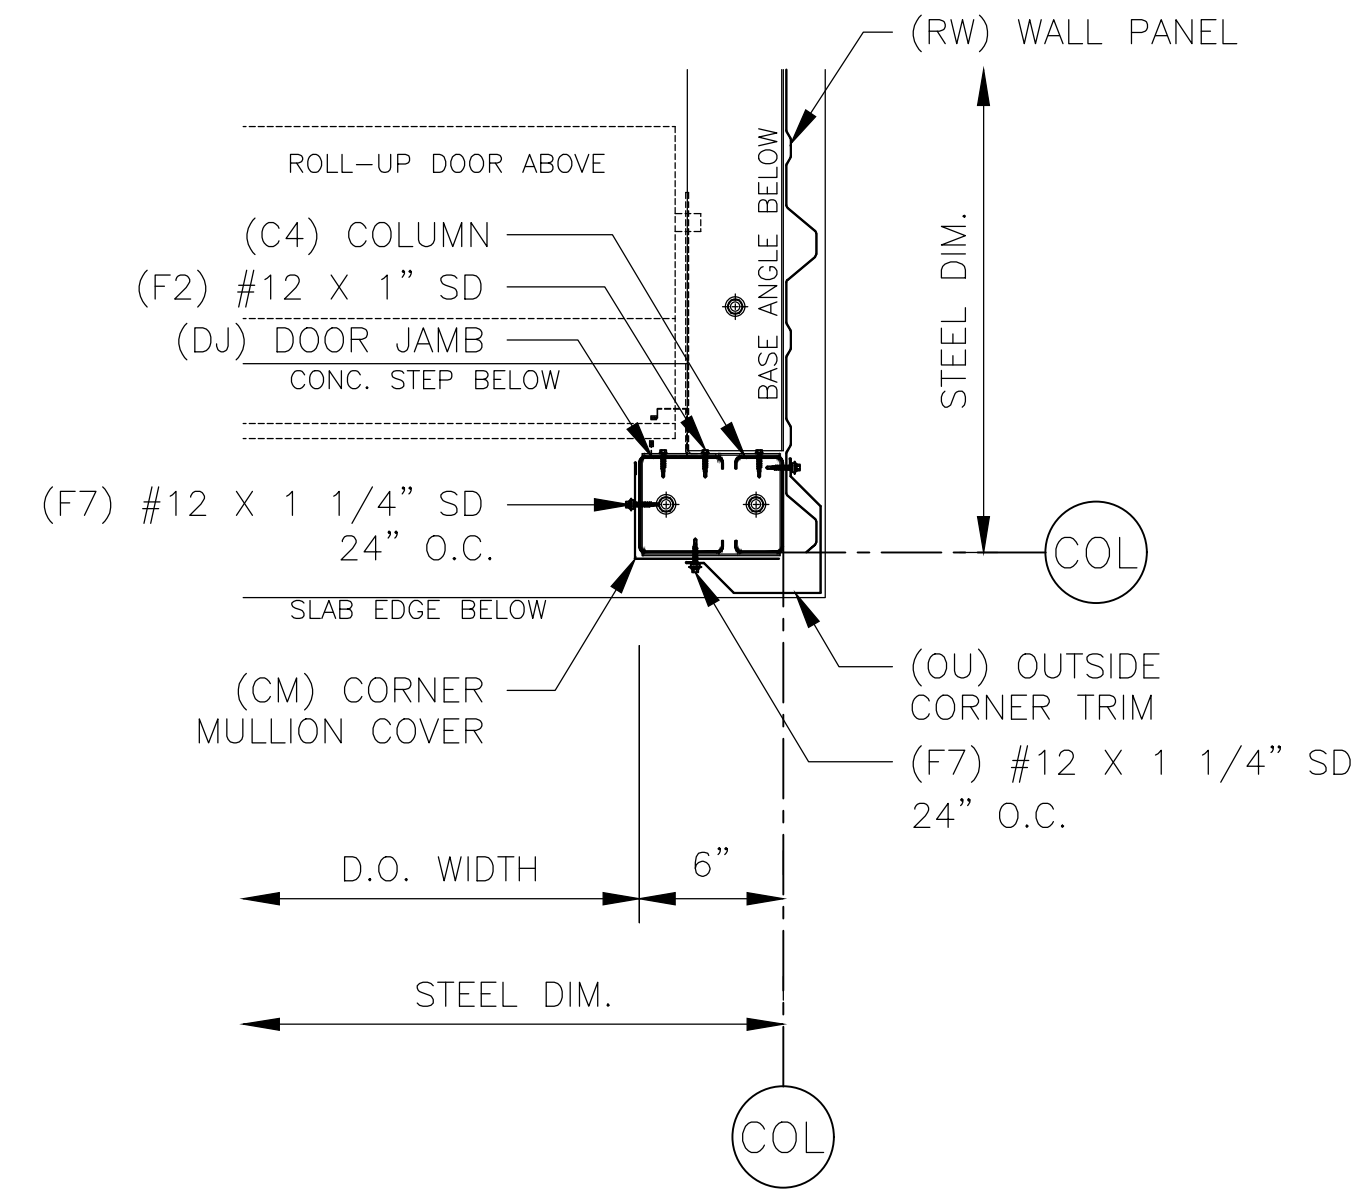

7 DOOR JAMB - 6" CORNER

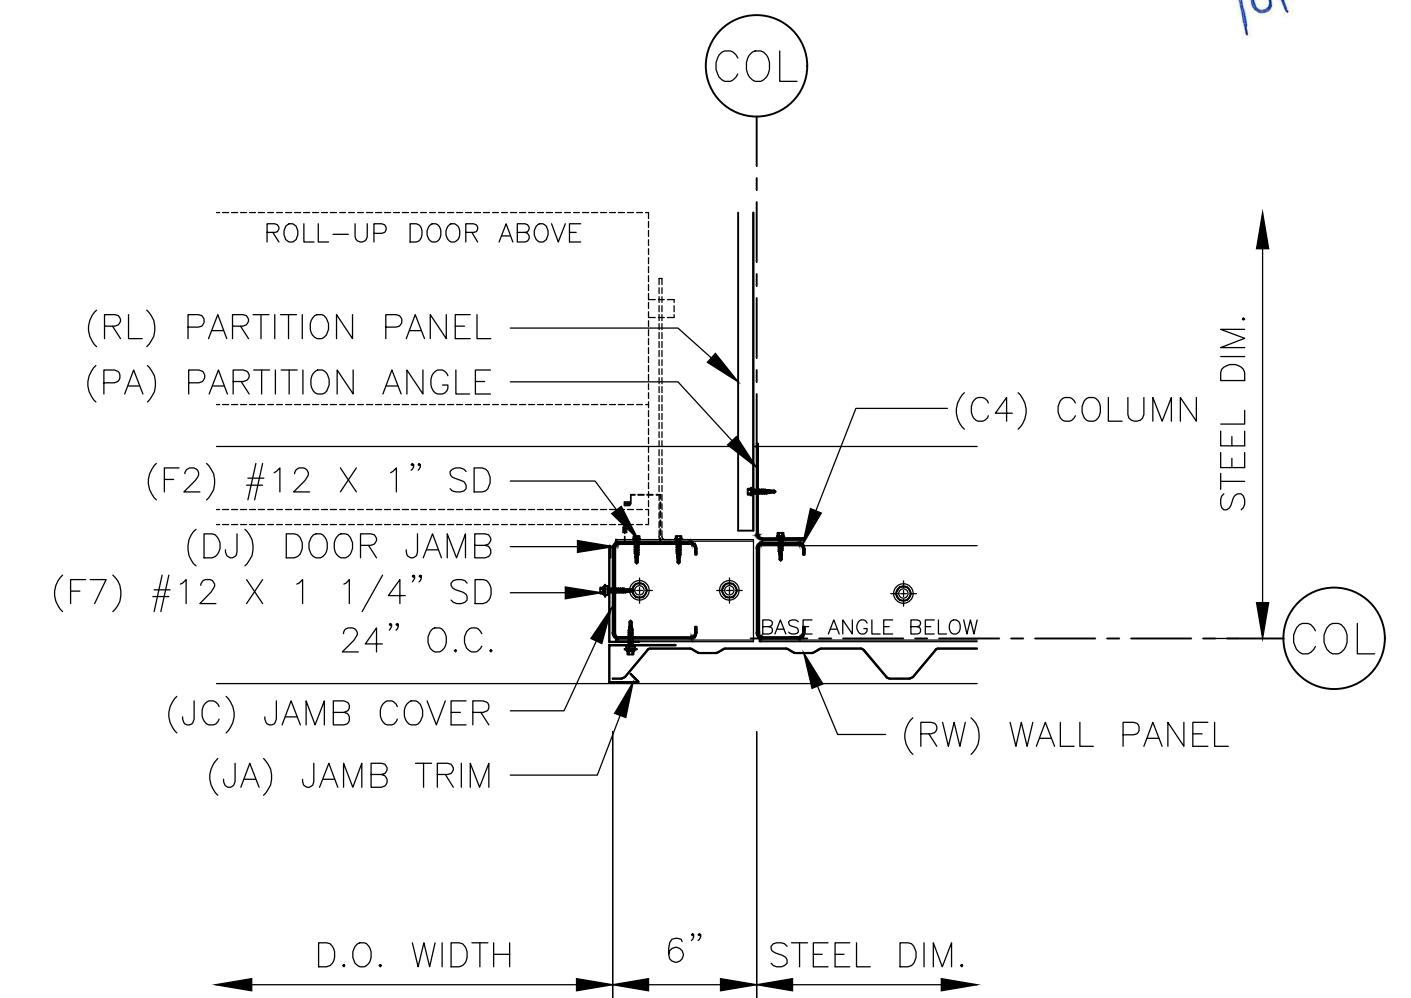

8 PANEL WALL DOOR JAMB



DATE	JDA	09/27/24
BY	JDA	06/24/24
PRINTS ISSUED FOR		
CONSTRUCTION		
CHANGE ORDER #1		

CONFIDENTIAL AND PROPRIETARY INFORMATION
 THESE DRAWINGS ARE THE SOLE AND EXCLUSIVE PROPERTY OF THE BUILDING MANUFACTURER. SENSITIVE, PRIVILEGED, AND CONFIDENTIAL INFORMATION CONTAINED IN THESE DRAWINGS MAY ONLY BE USED FOR ITS INTENDED PURPOSE. NO PART OF THESE DRAWINGS IS TO BE REPRODUCED, COPIED, OR TRANSMITTED IN ANY FORM OR BY ANY MEANS, ELECTRONIC OR MECHANICAL, WITHOUT THE WRITTEN PERMISSION FROM THE BUILDING MANUFACTURER. THIS DOCUMENT AND ALL COPIES MUST BE RETURNED UPON DEMAND.


PROJECT: 30 x 100 x 8-6 (BLDG. 99)
 LOCATION: ERWIN, NC 28339

TruSteel
 BUILDINGS
 7553 MACON HWY
 WATKINSVILLE, GA 30677
 706-510-4081

DWG #24-67999-CL1


Sheet

5 OF 9

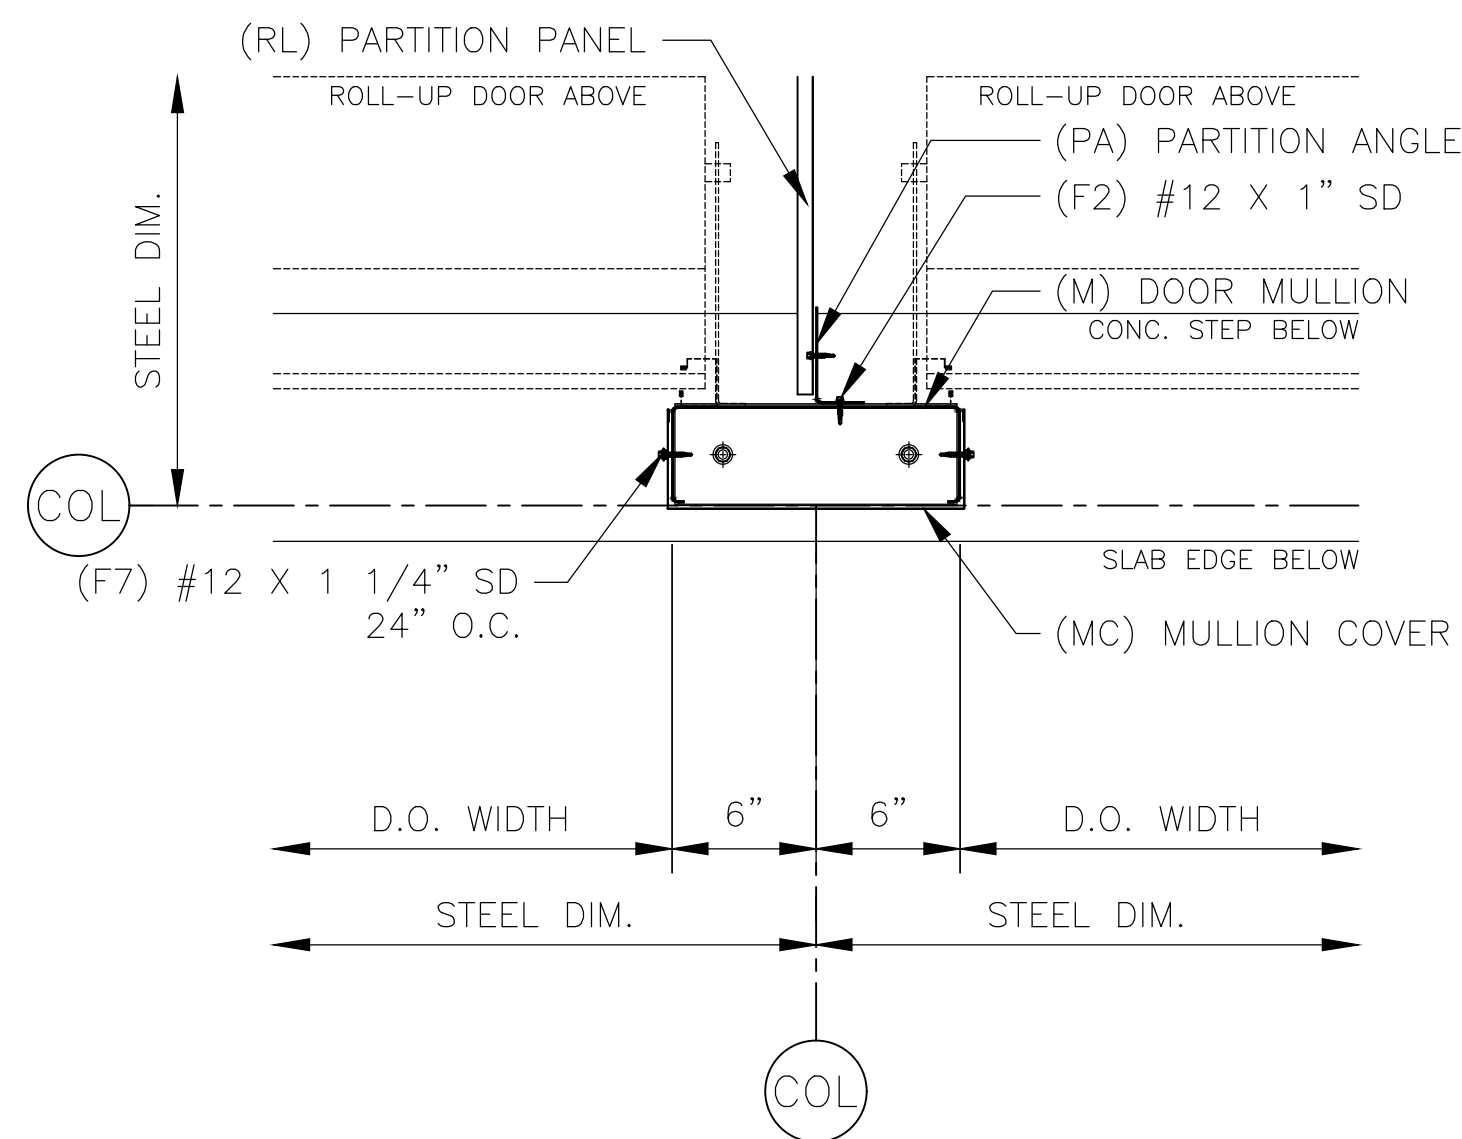


ERECTOR NOTE:
BASE CHANNEL IS 1/4" SHORTER THAN MULLION.
CENTER BASE CHANNEL ON CENTERLINE OF BAY.

9 DOOR MULLION

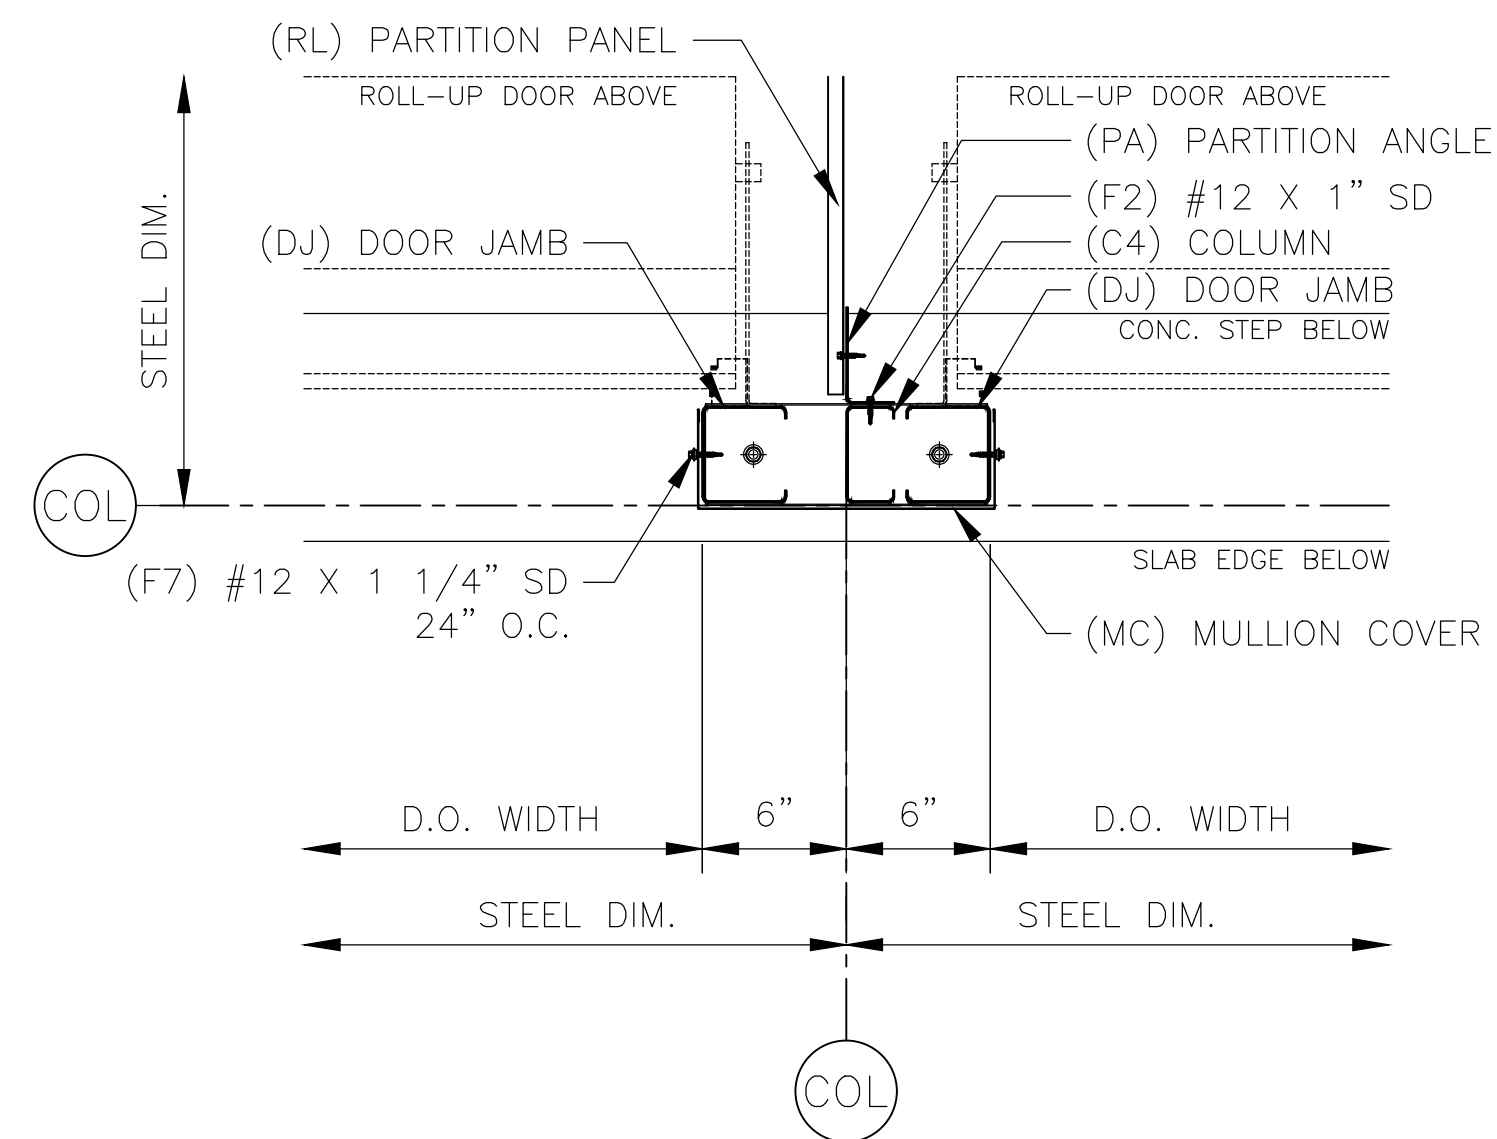


ERECTOR NOTE:
BASE CHANNEL IS 1/4" SHORTER THAN MULLION.
CENTER BASE CHANNEL ON CENTERLINE OF BAY.


10 ENDWALL DOOR MULLION

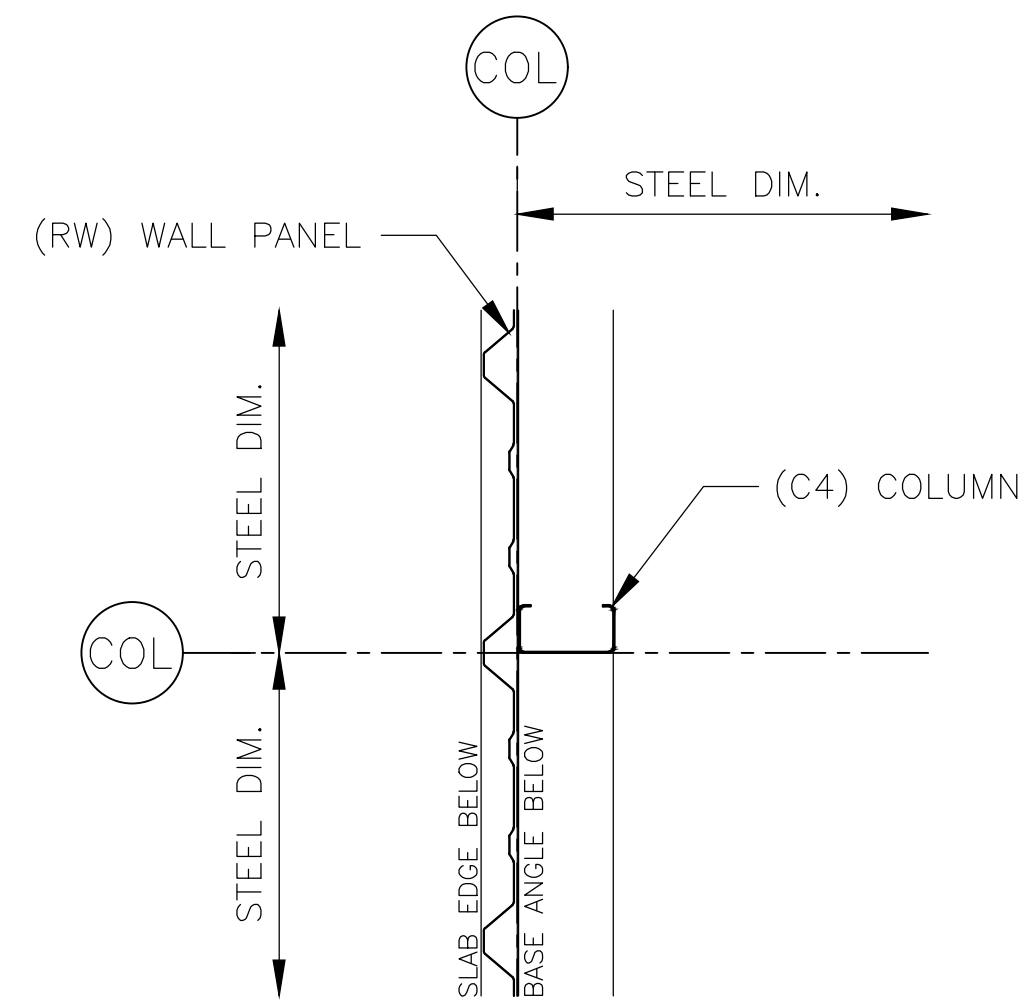


11 WALL

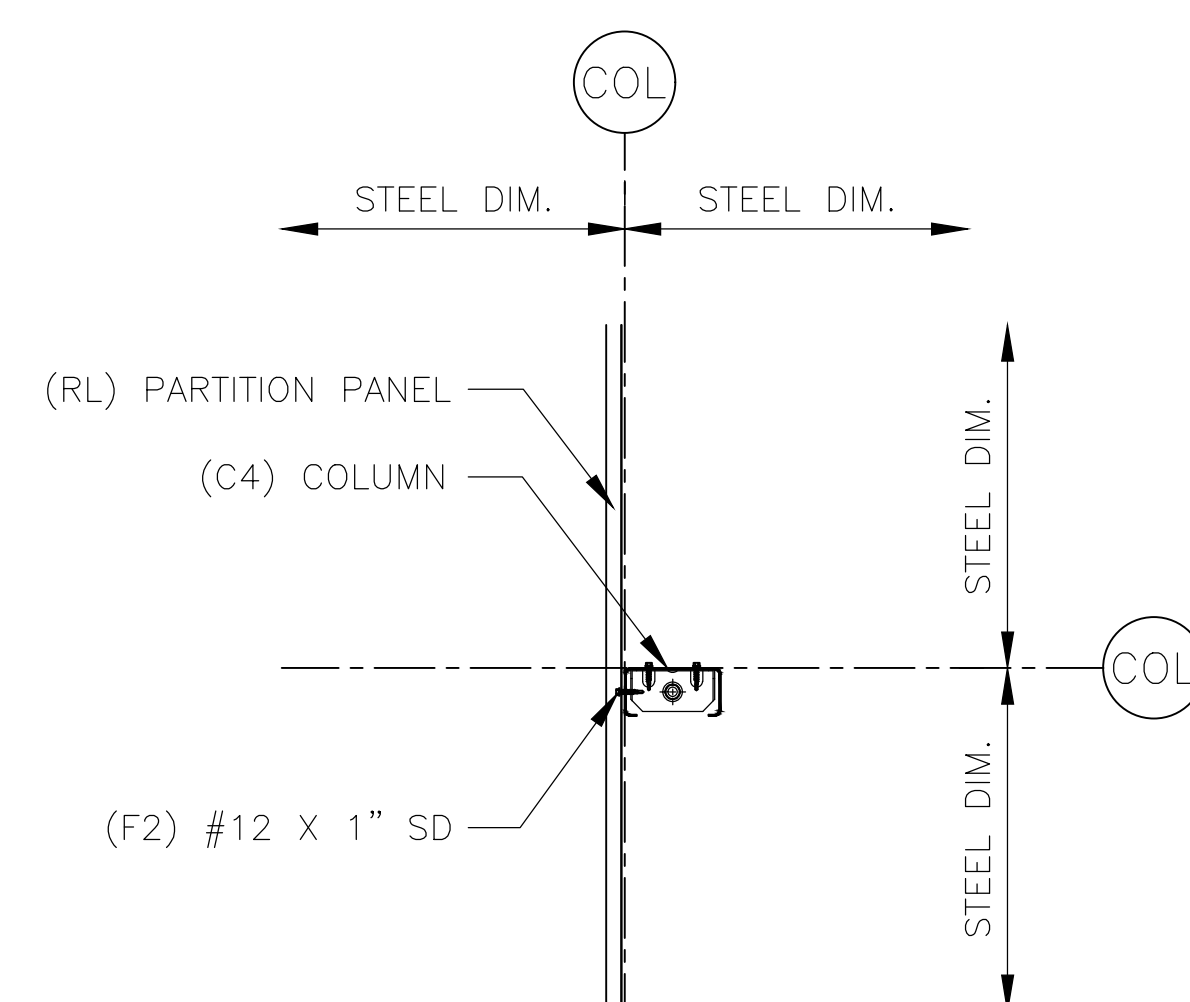


12 COLUMN CLIP

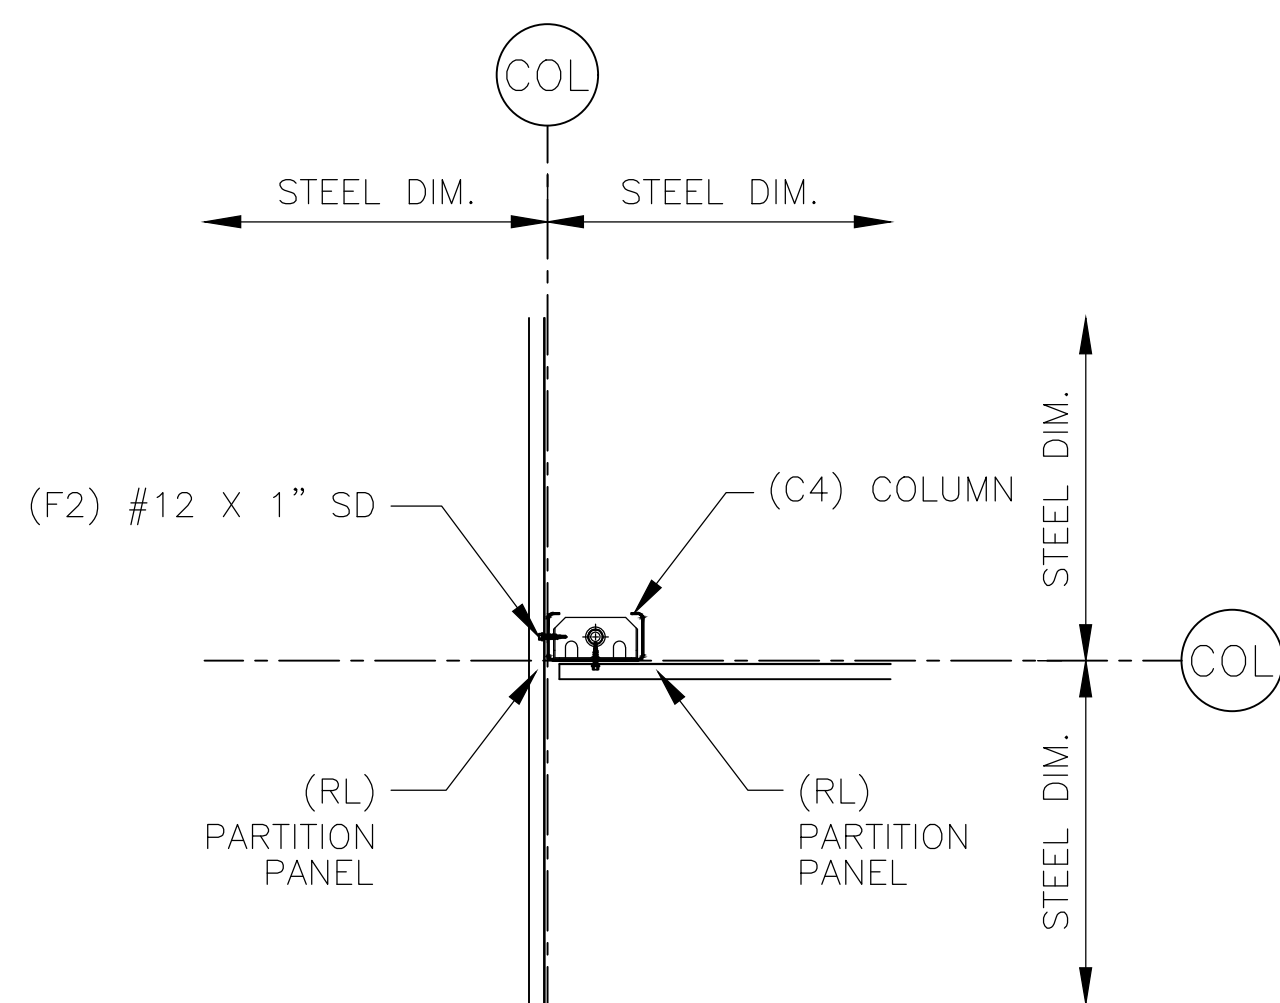


13 PARTITION TEE

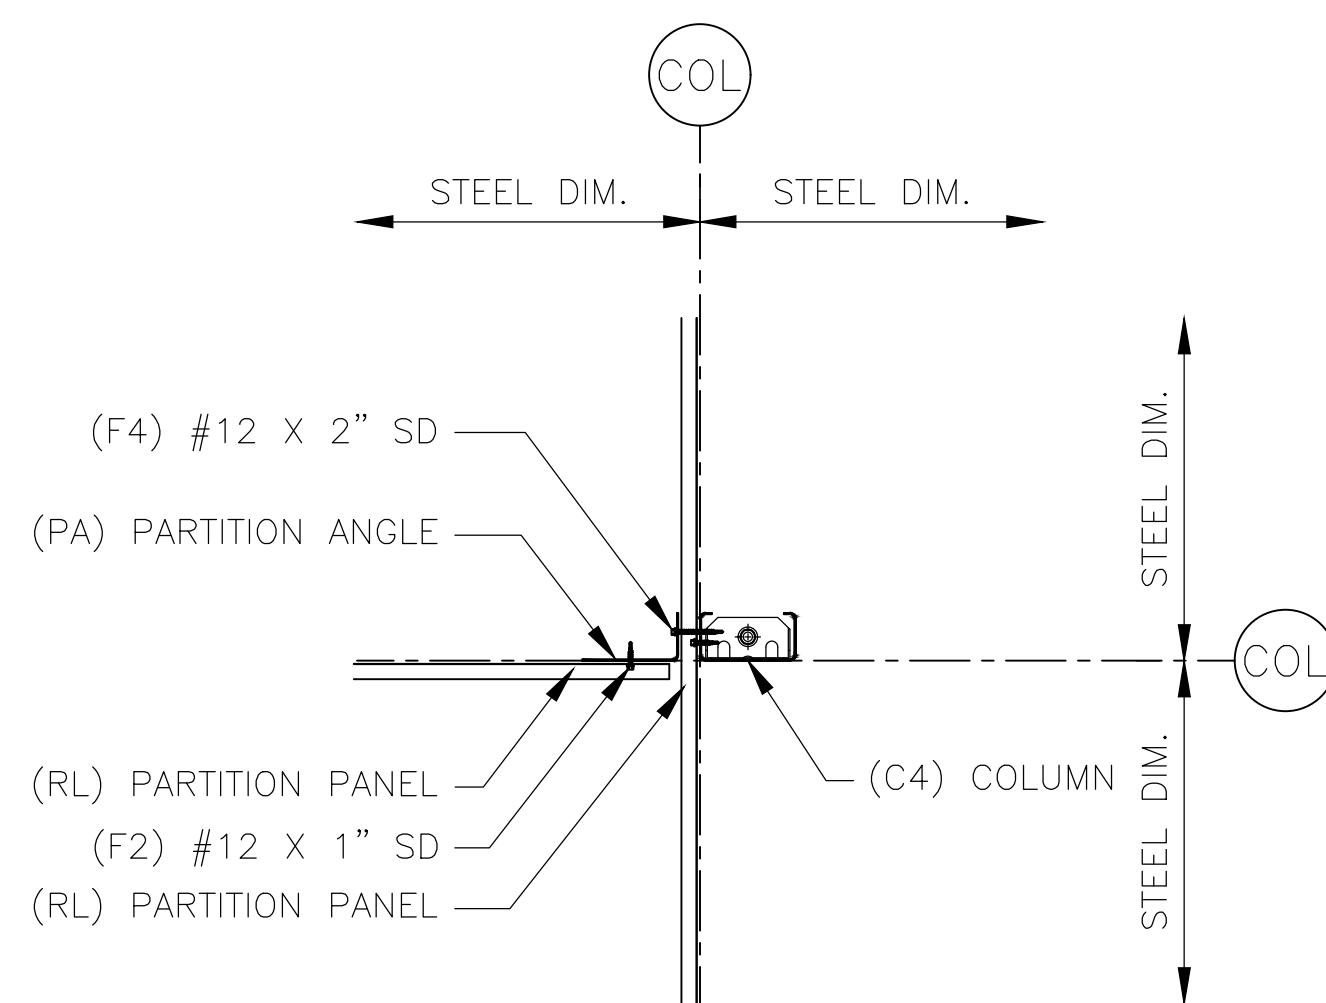


14 PARTITION TEE

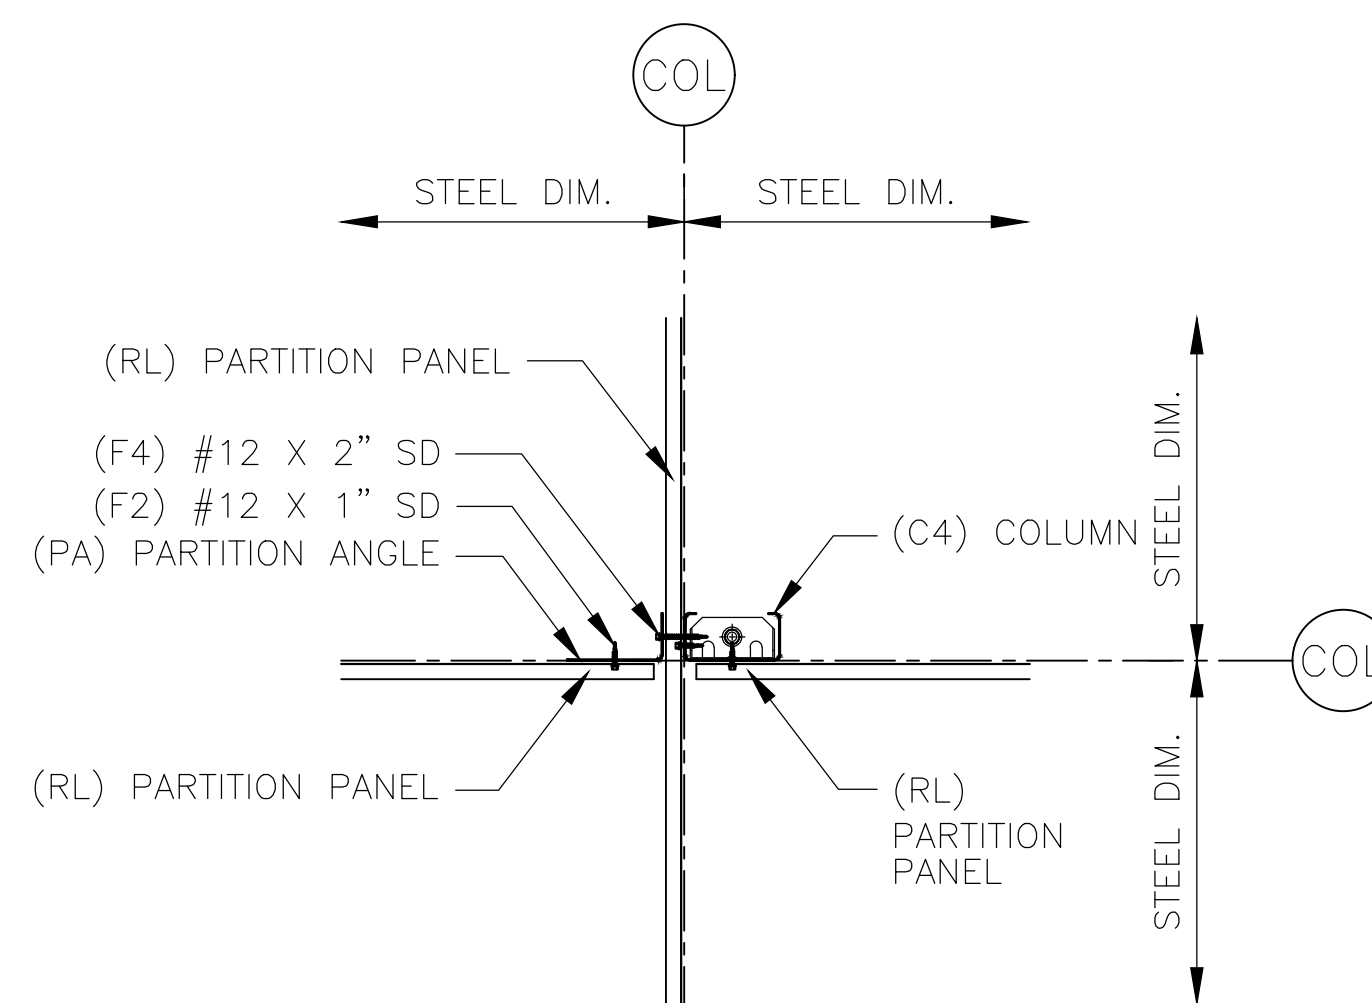

15 PARTITION CROSSING

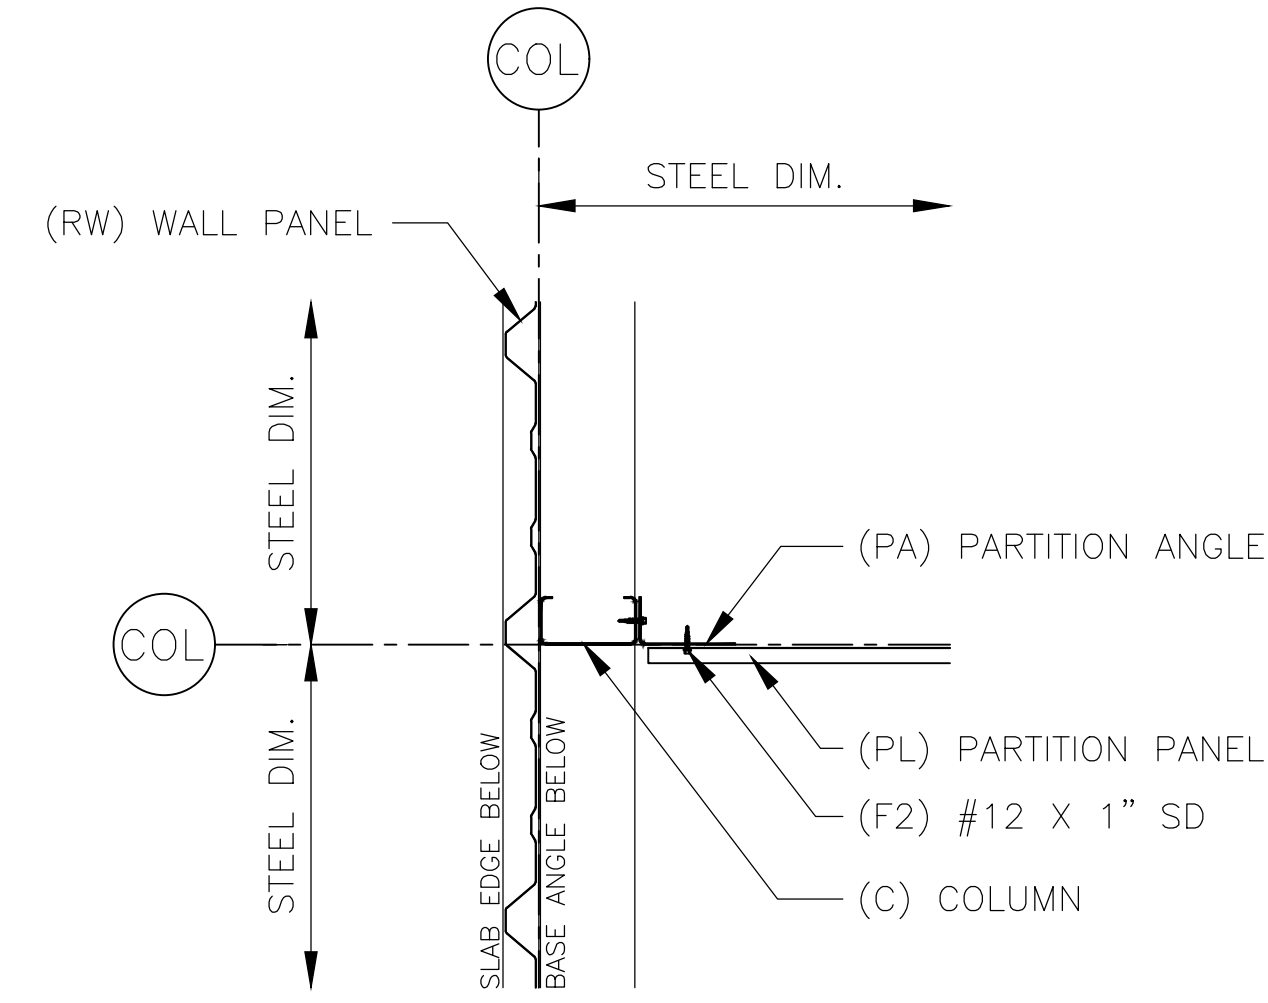

16 WALL WITH PARTITION

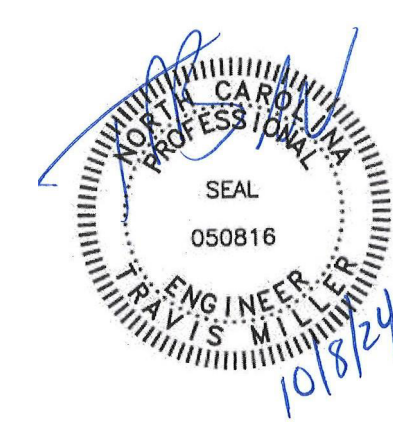

CHANGE ORDER #1	JDA	09/27/24
CONSTRUCTION	JDA	06/24/24
PRINTS ISSUED FOR	BY	DATE

CONFIDENTIAL AND PROPRIETARY INFORMATION
 THESE DRAWINGS ARE THE SOLE AND EXCLUSIVE PROPERTY OF THE BUILDING MANUFACTURER. SENSITIVE AND CONFIDENTIAL INFORMATION CONTAINED IN THESE DRAWINGS MAY ONLY BE USED FOR ITS BENEFIT. THE DISCLOSURE OF THESE DRAWINGS TO ANY OTHER PARTY IS STRICTLY PROHIBITED. THESE DRAWINGS MAY NOT BE USED TO CONSTRUCT PROJECTS WITHOUT WRITTEN PERMISSION FROM THE BUILDING MANUFACTURER. THIS DOCUMENT AND ALL COPIES MUST BE RETURNED UPON DEMAND.


PROJECT: 30 x 100 x 8-6 (BLDG. 99)
 LOCATION: ERWIN, NC 28339

TruSteel
 BUILDINGS
 7553 MACON HWY
 WATKINSVILLE, GA 30677
 706-510-4081


DWG #24-67999-CL1

Sheet


6 OF 9

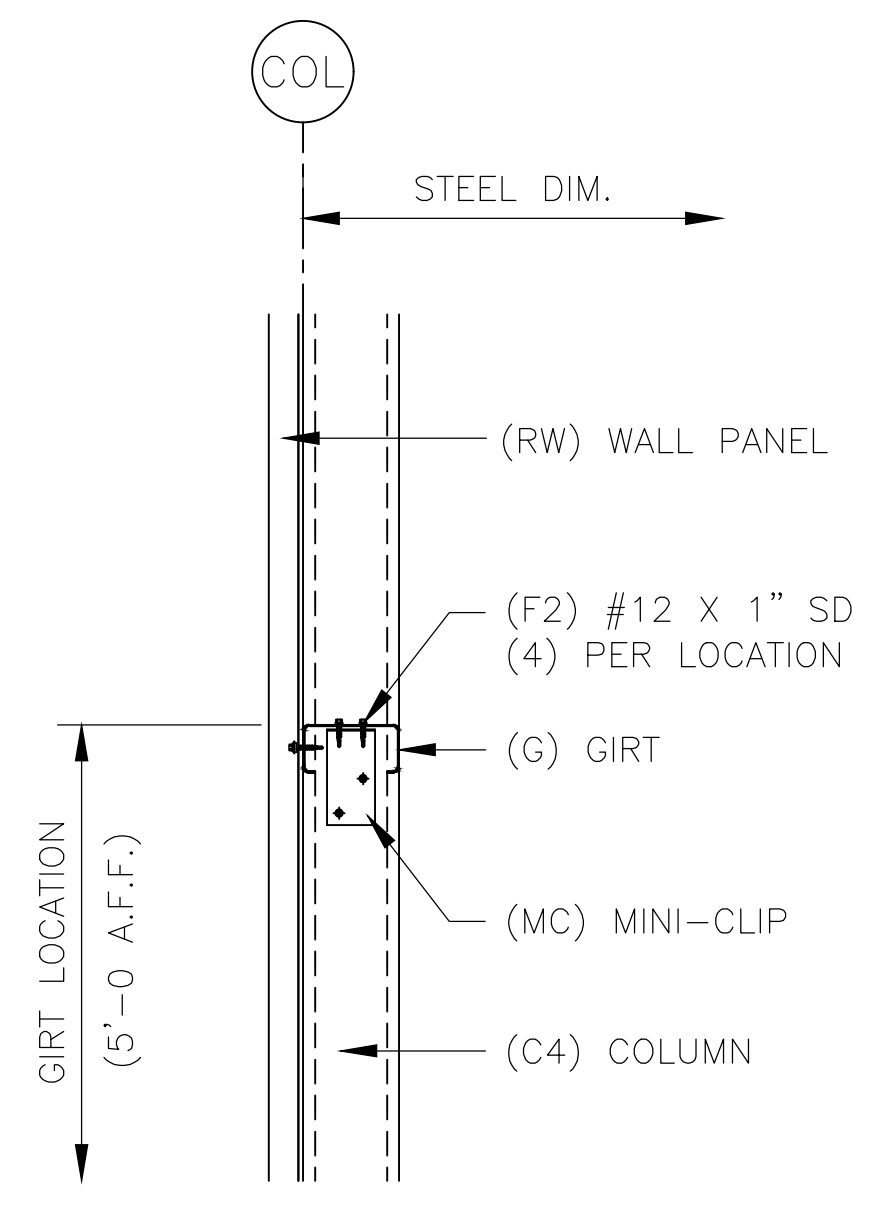


17 TYPICAL GIRTS

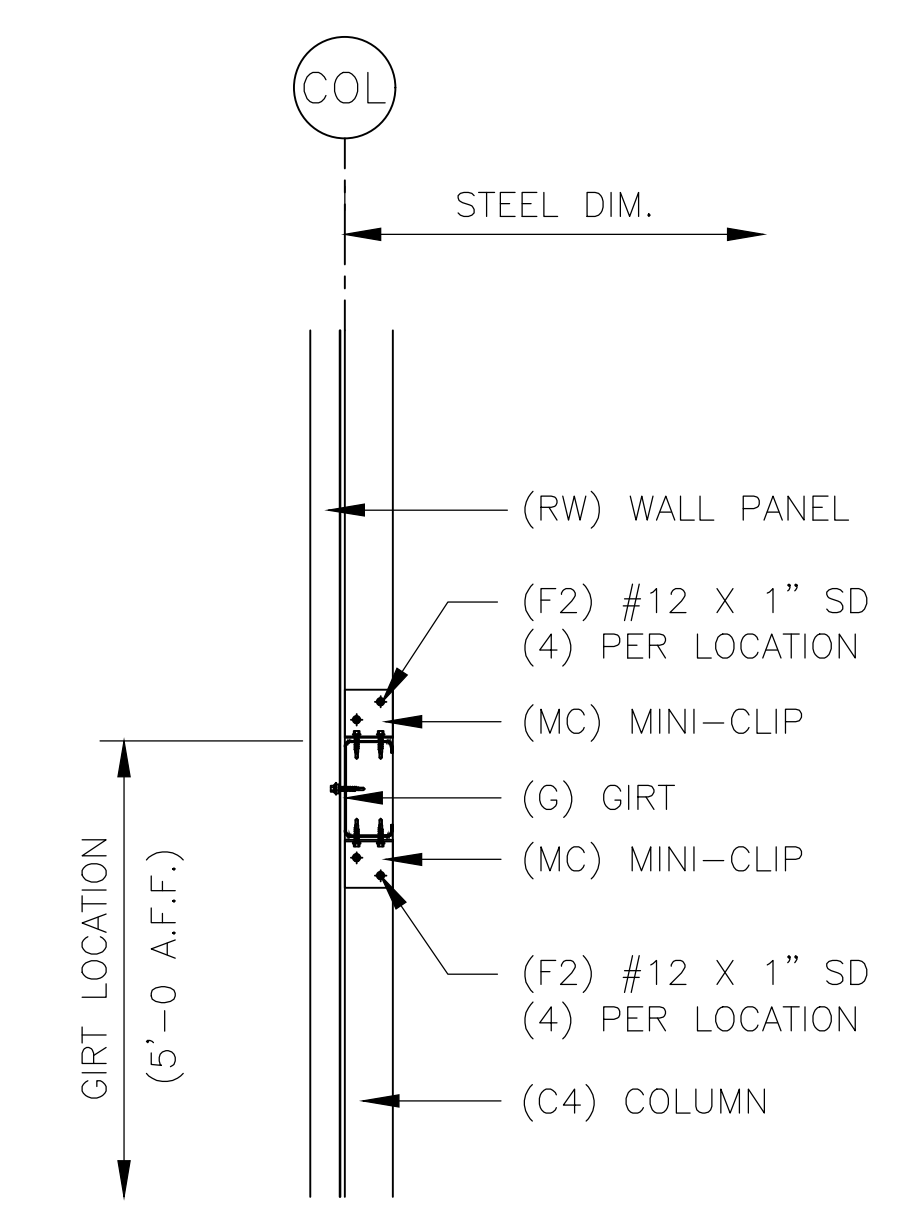

18 GIRTS AT 6" JAMB


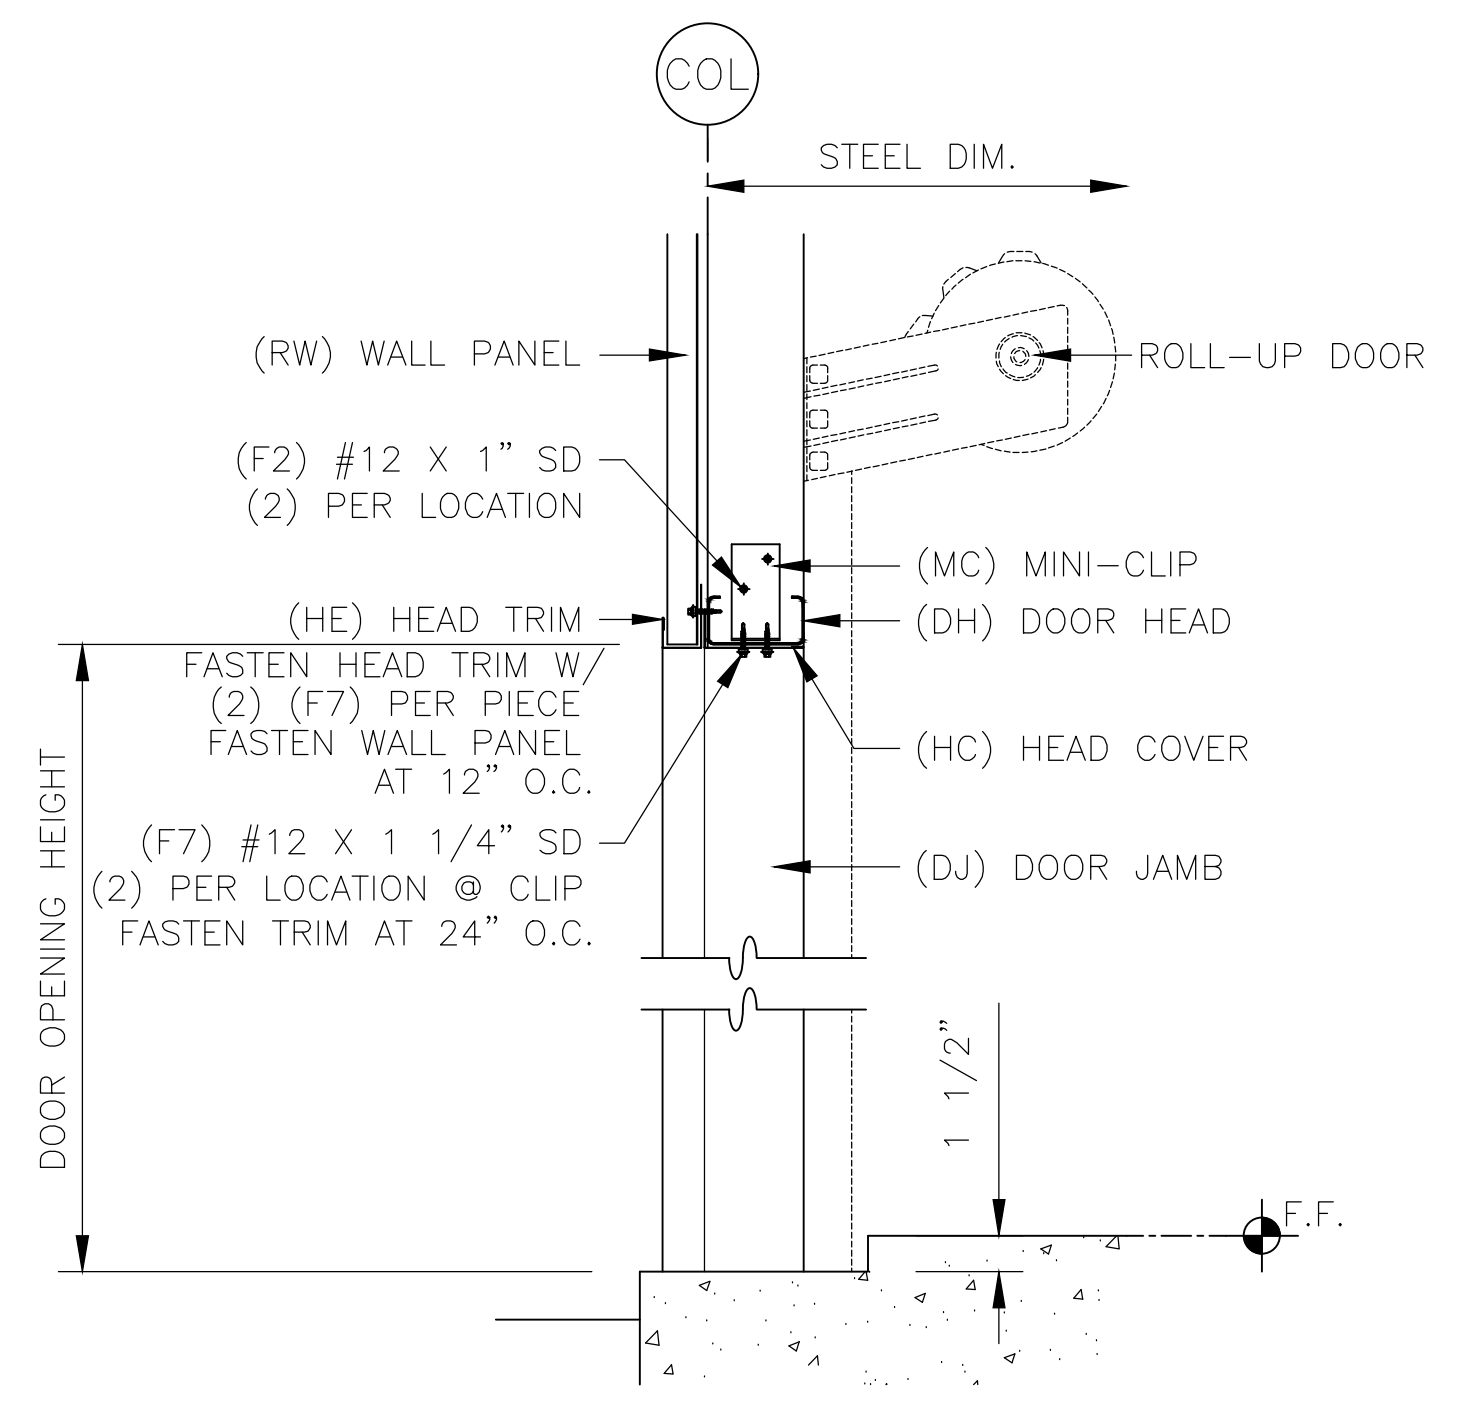


19 DOOR HEAD

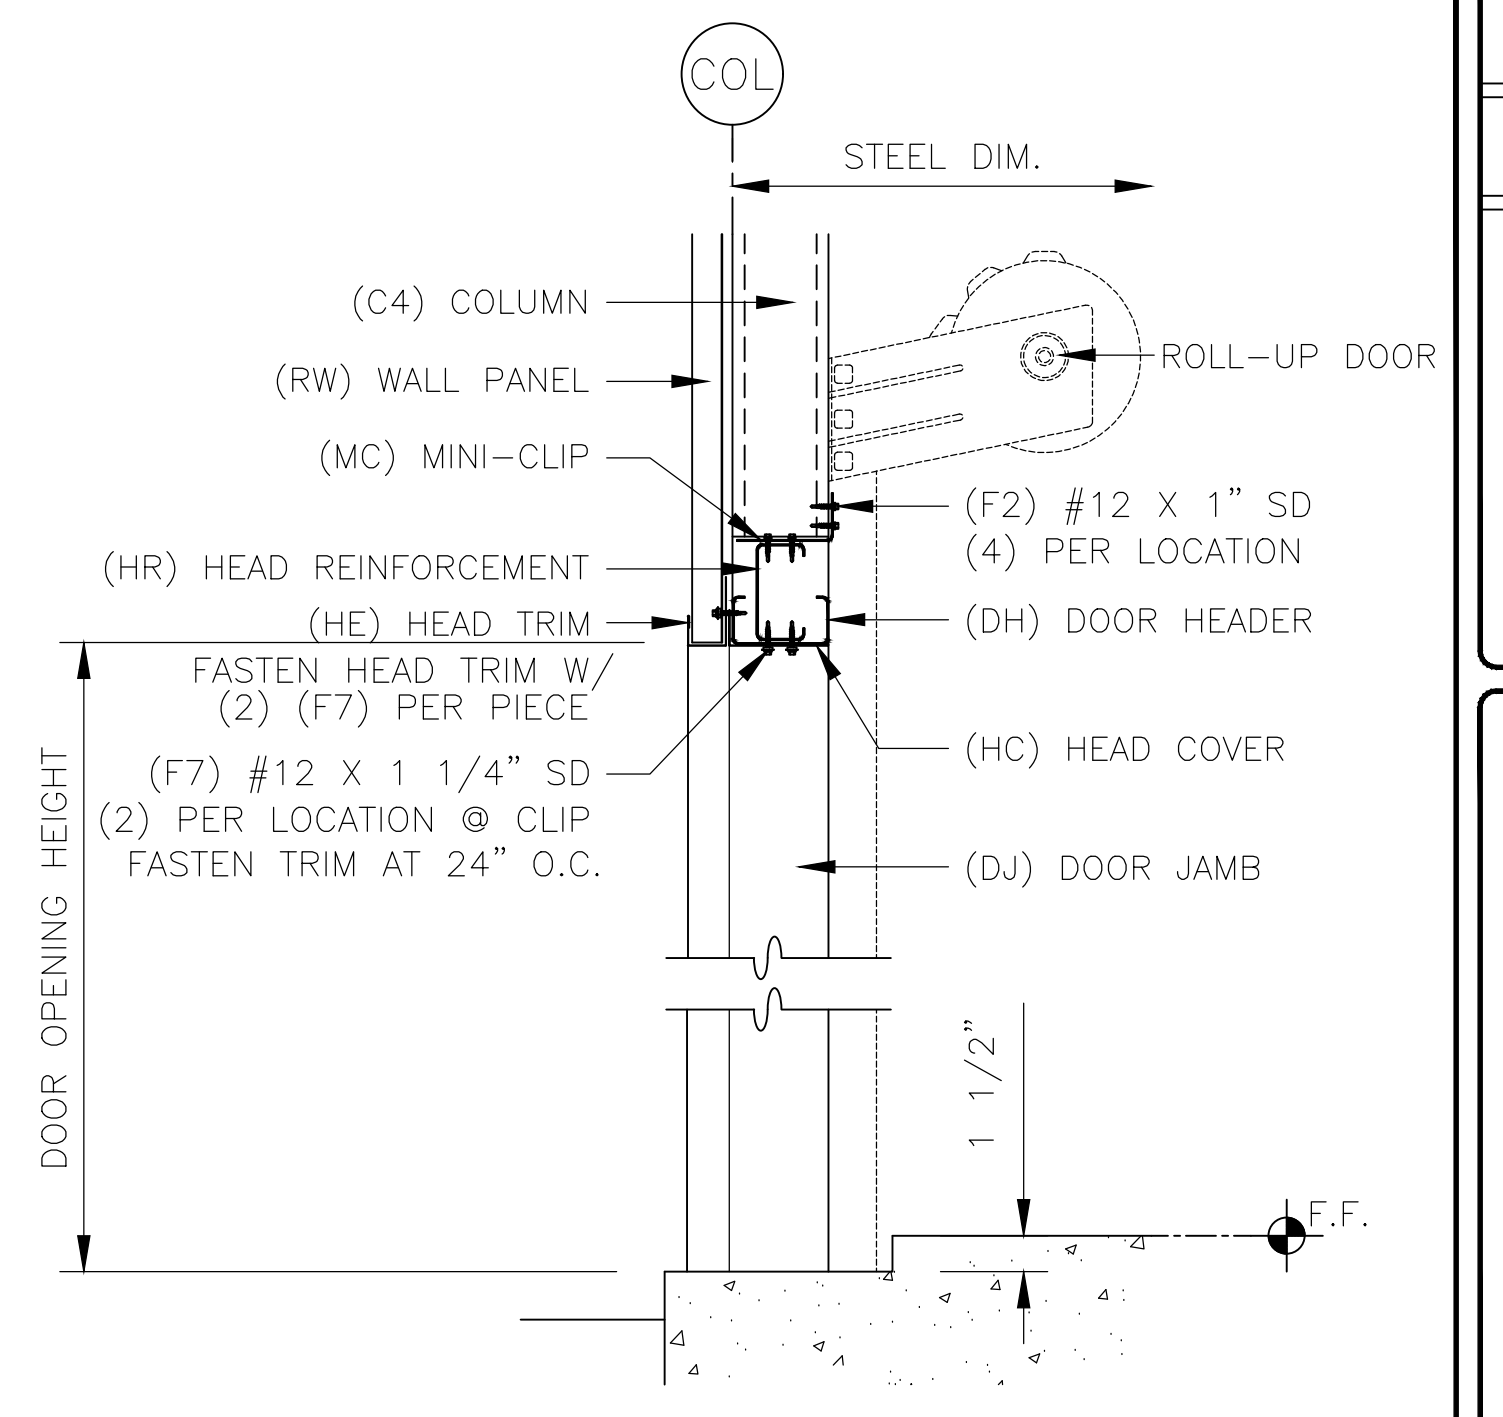


20 PURLIN SUPPORT DOOR HEADER


ERECTOR NOTE:
PANELS WITH DRIP-X CONDENSATION CONTROL MUST BE PROPERLY PREPARED TO PREVENT MOISTURE FROM WICKING FROM THE OUTSIDE. IT IS CRITICAL THAT THE DRIP-X AT THE EXPOSED END OF THE PANEL, AND PANEL TO PANEL END LAPS, BE FUSED WITH A HEAT GUN. HOLD HEAT GUN APPROXIMATELY 1" AWAY FROM PANEL, KEEP IN CONSTANT MOTION TO PREVENT OVERHEATING, AND DO NOT COMPLETELY MELT THE DRIP-X.

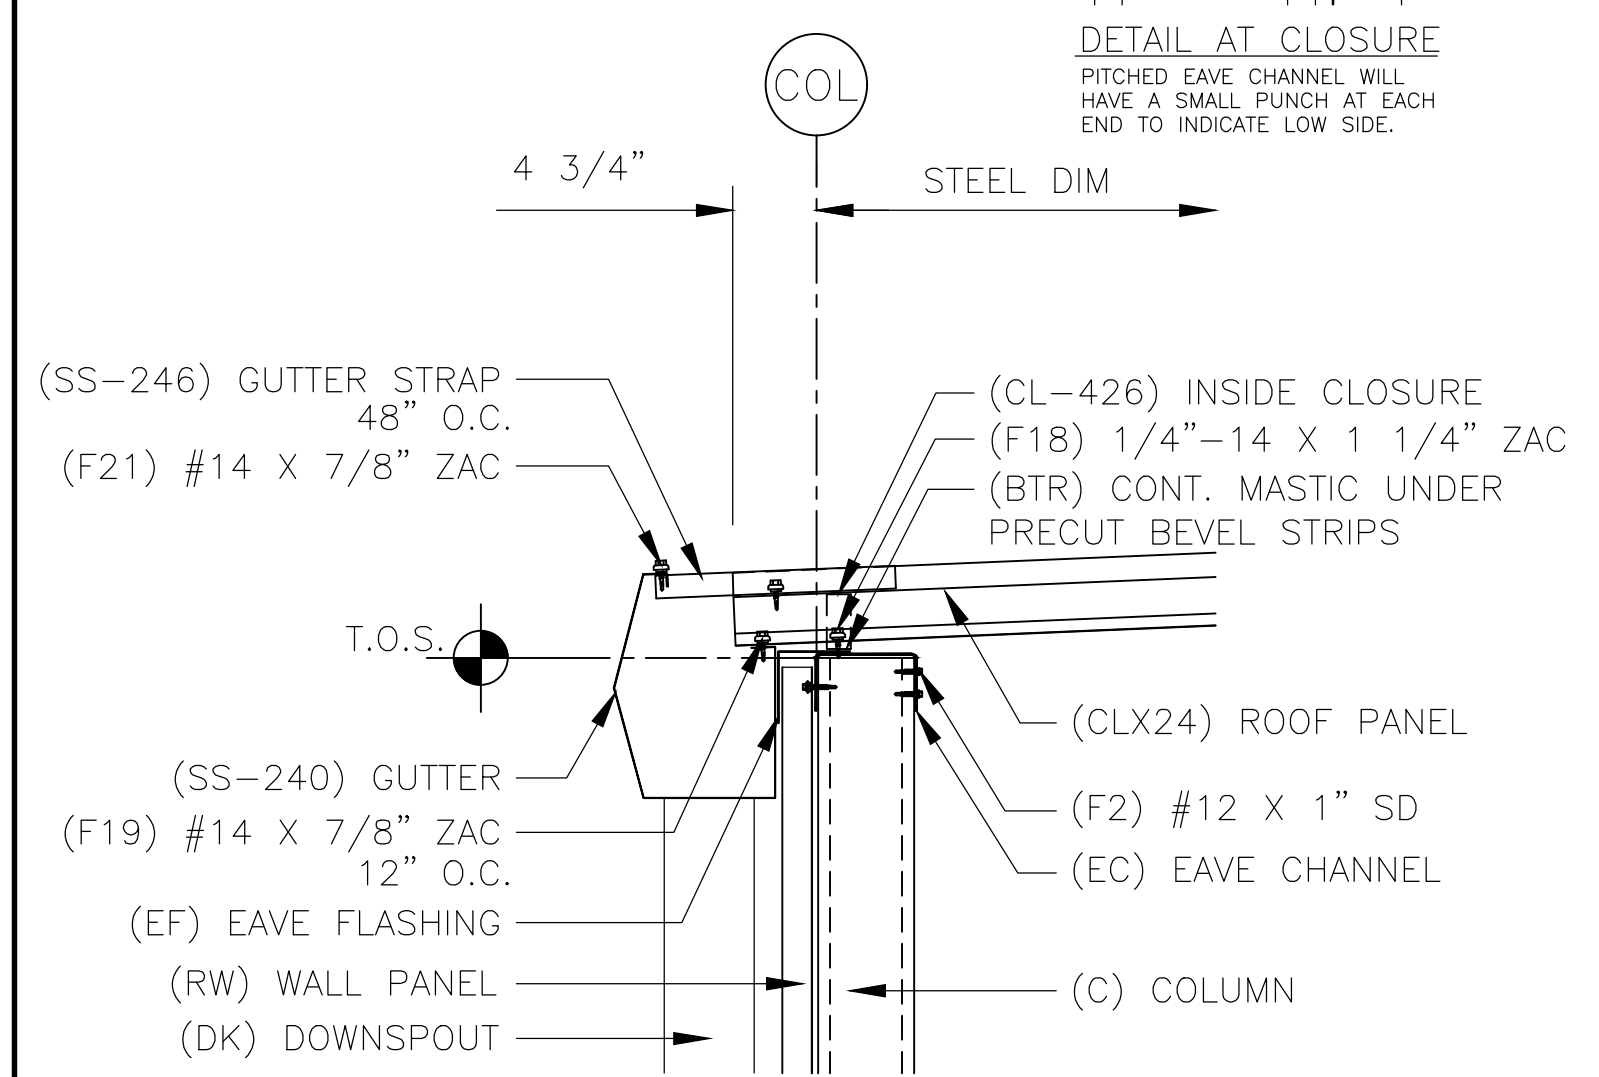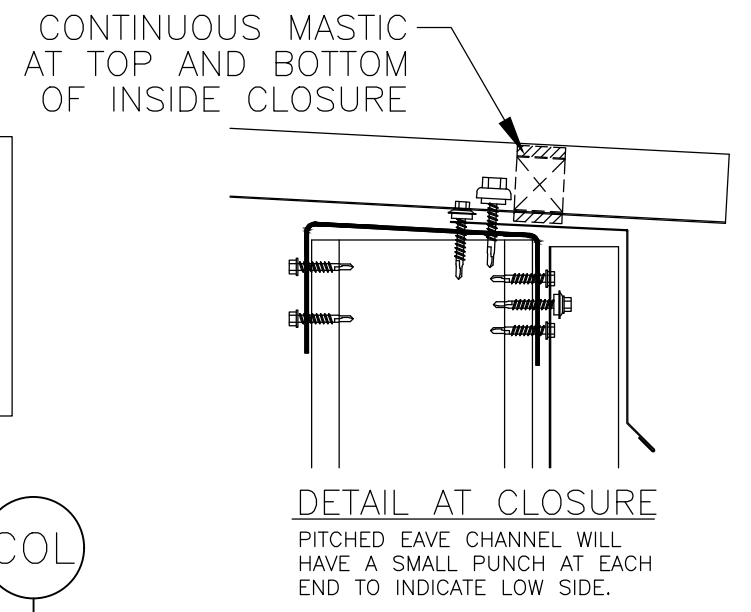


21 LOW EAVE

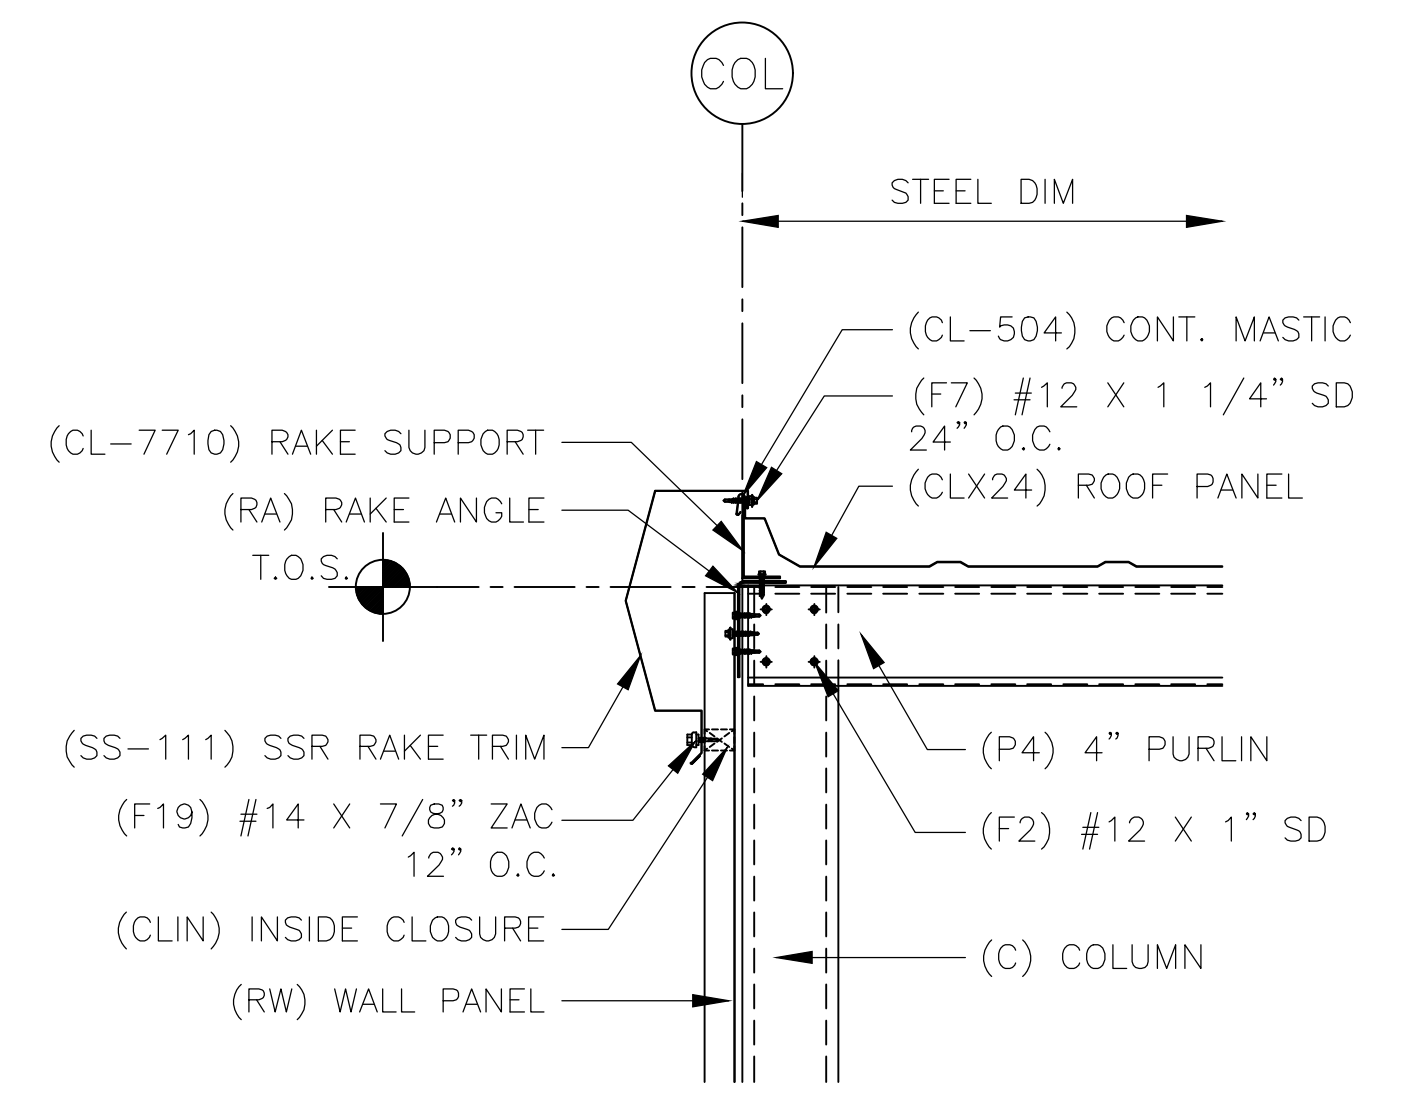


22 RAKE - 4" PURLIN

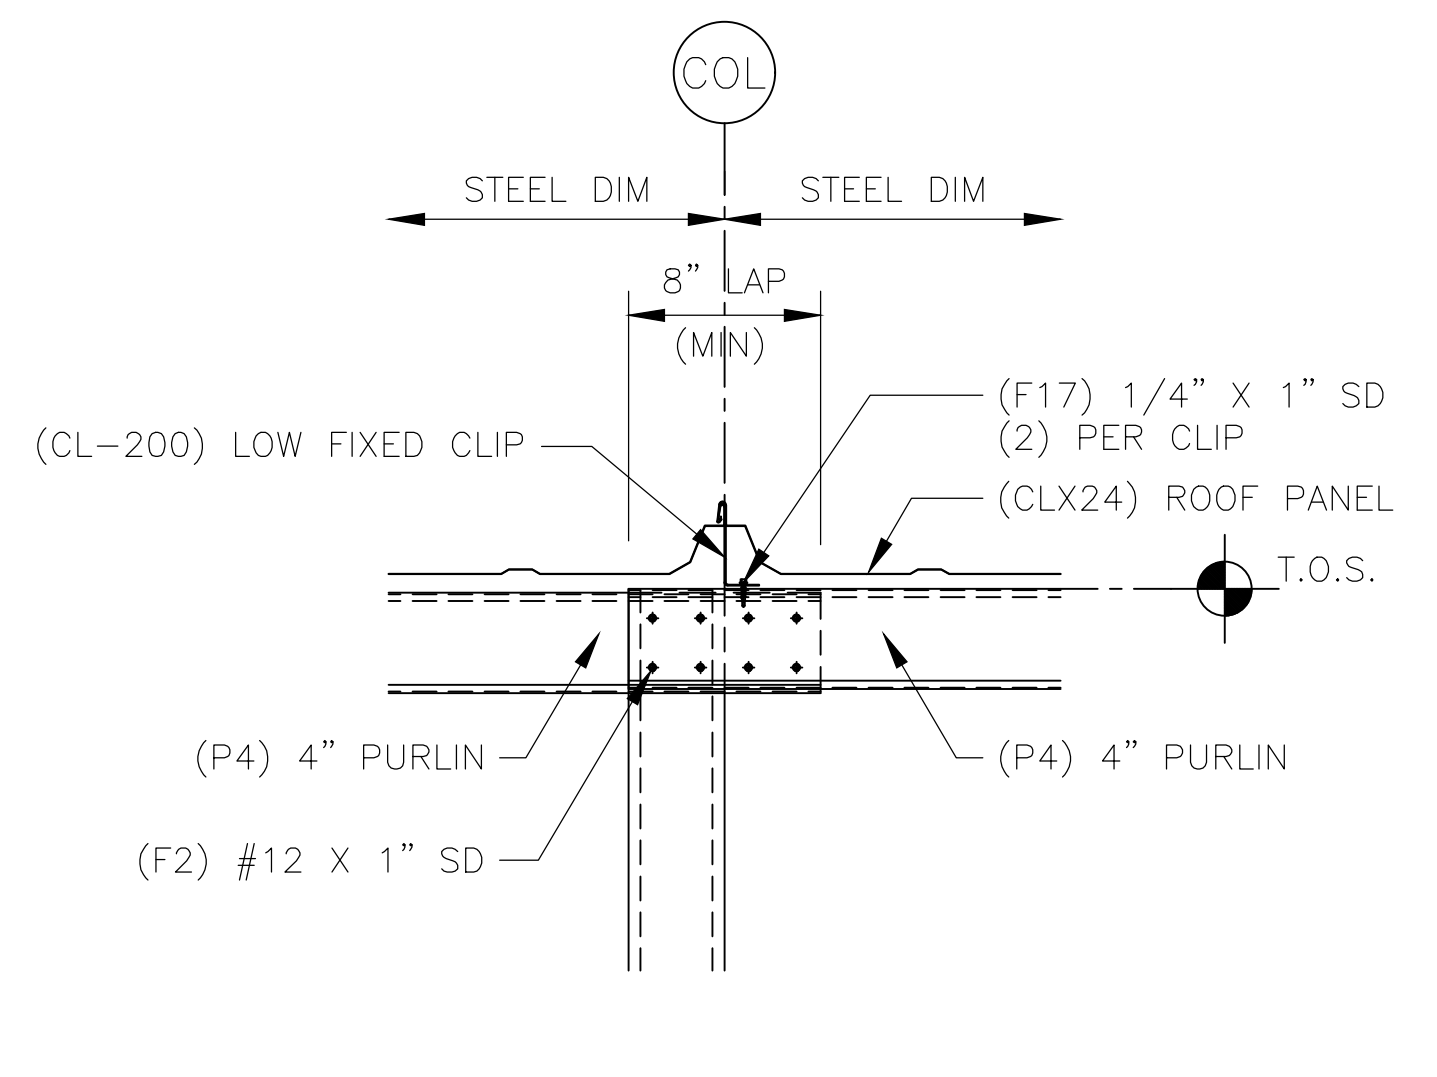

23 4" PURLIN LAP SIDE

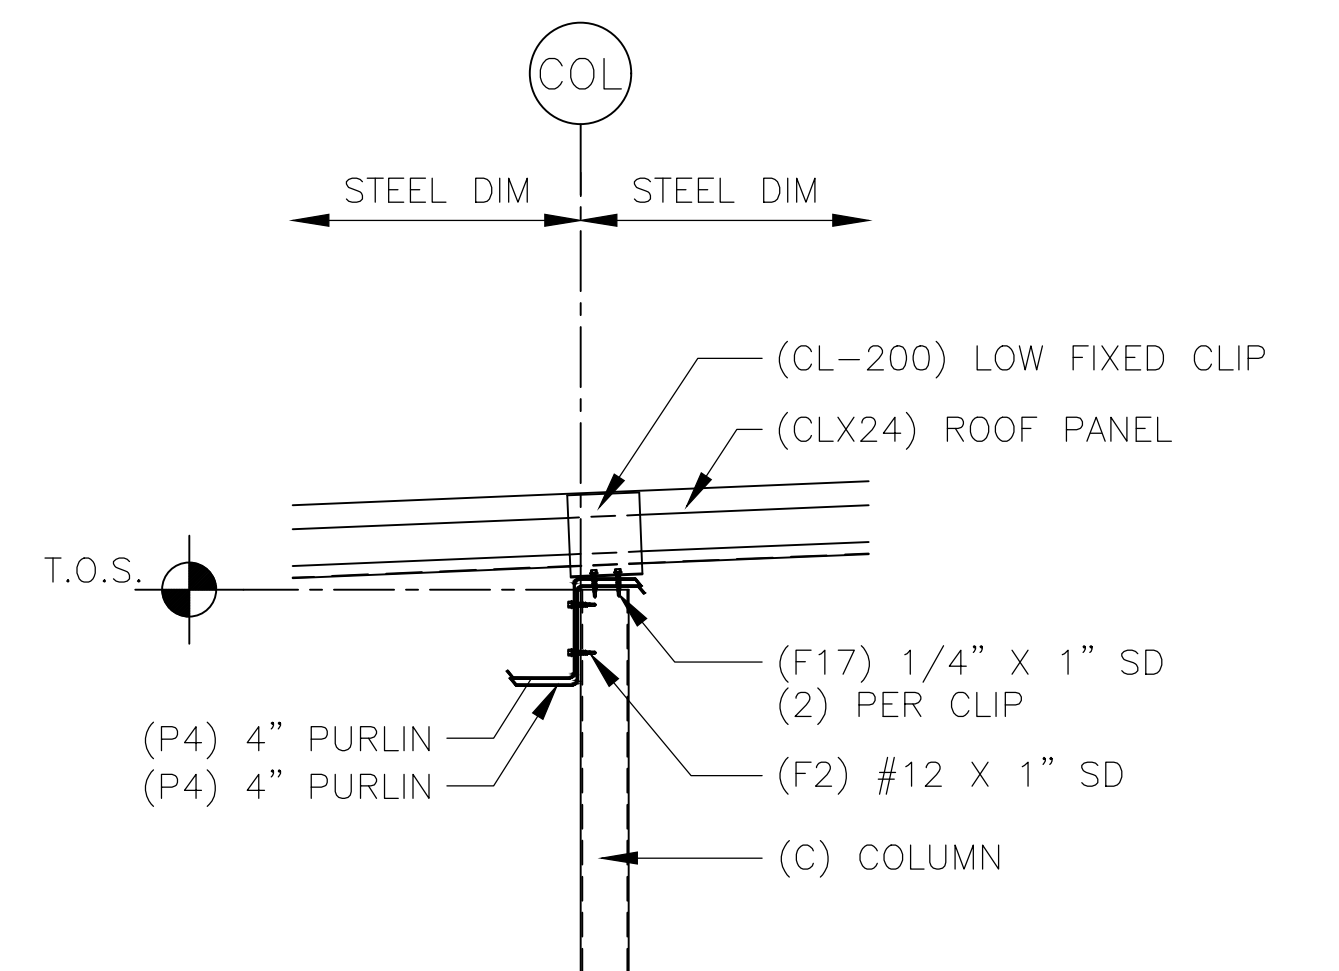

24 4" PURLIN LAP SECTION

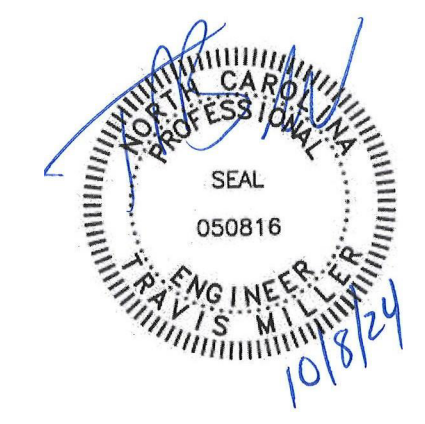

DATE	JDA	09/27/24
BY	JDA	06/24/24
PRINTS ISSUED FOR		
CONSTRUCTION		
CHANGE ORDER #1		

CONFIDENTIAL AND PROPRIETARY INFORMATION
 THESE DRAWINGS ARE THE SOLE AND EXCLUSIVE PROPERTY OF THE BUILDING MANUFACTURER. NO REPRODUCTION, STORAGE, OR DISSEMINATION OF THESE DRAWINGS IS PERMITTED WITHOUT THE WRITTEN PERMISSION OF THE BUILDING MANUFACTURER. THIS DOCUMENT AND ALL COPIES MUST BE RETURNED UPON DEMAND.


PROJECT: 30 x 100 x 8-6 (BLDG. 99)
 LOCATION: ERWIN, NC 28339

TruSteel
 BUILDINGS
 7553 MACON HWY
 WATKINSVILLE, GA 30677
 706-310-4081


DWG #24-67999-CL1

Sheet


7 OF 9

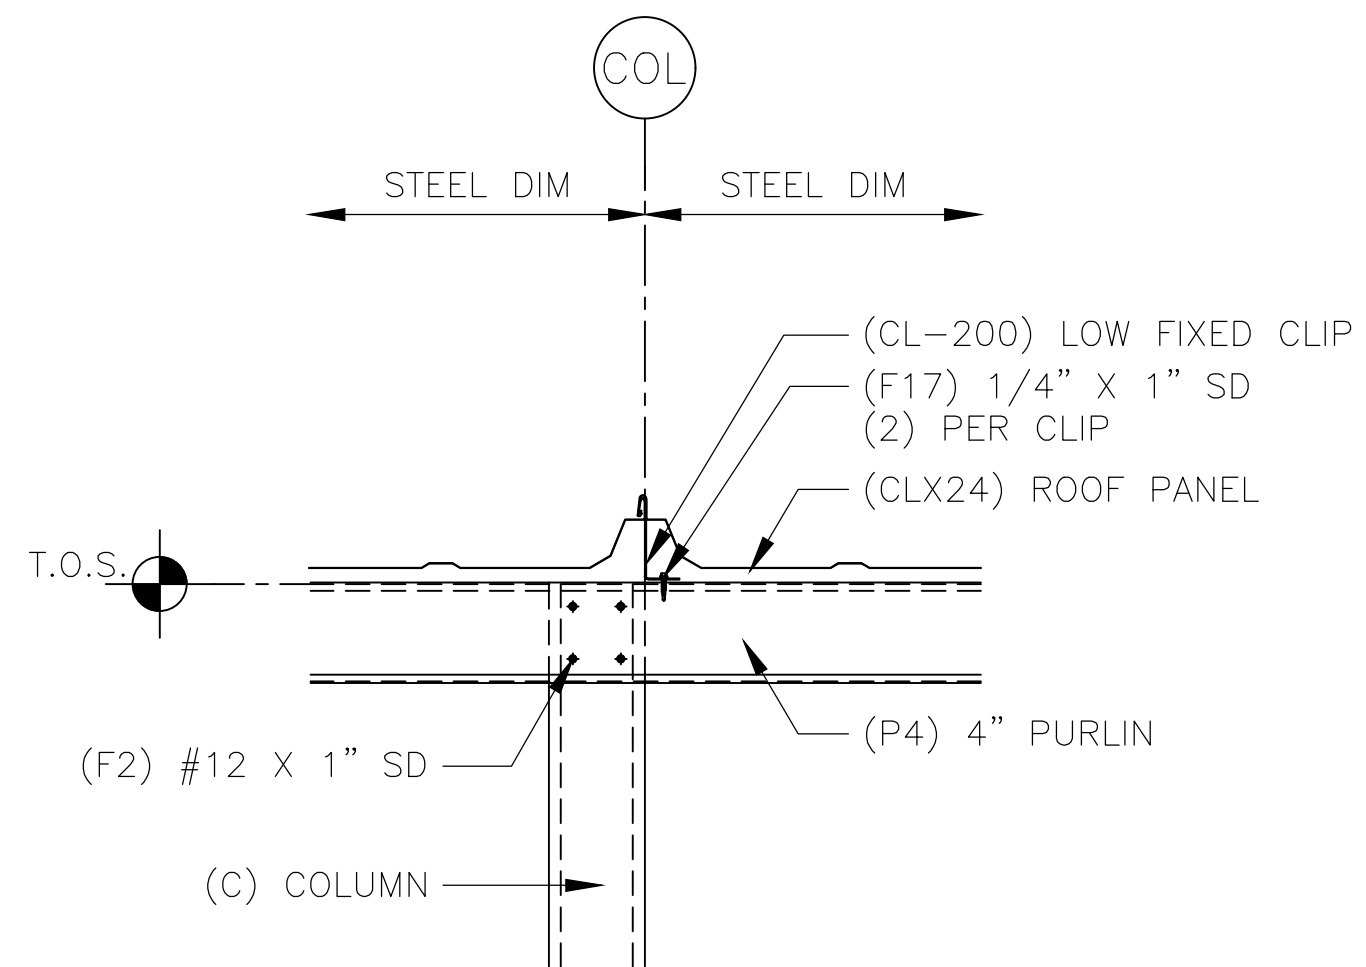


25 4" PURLIN SIDE

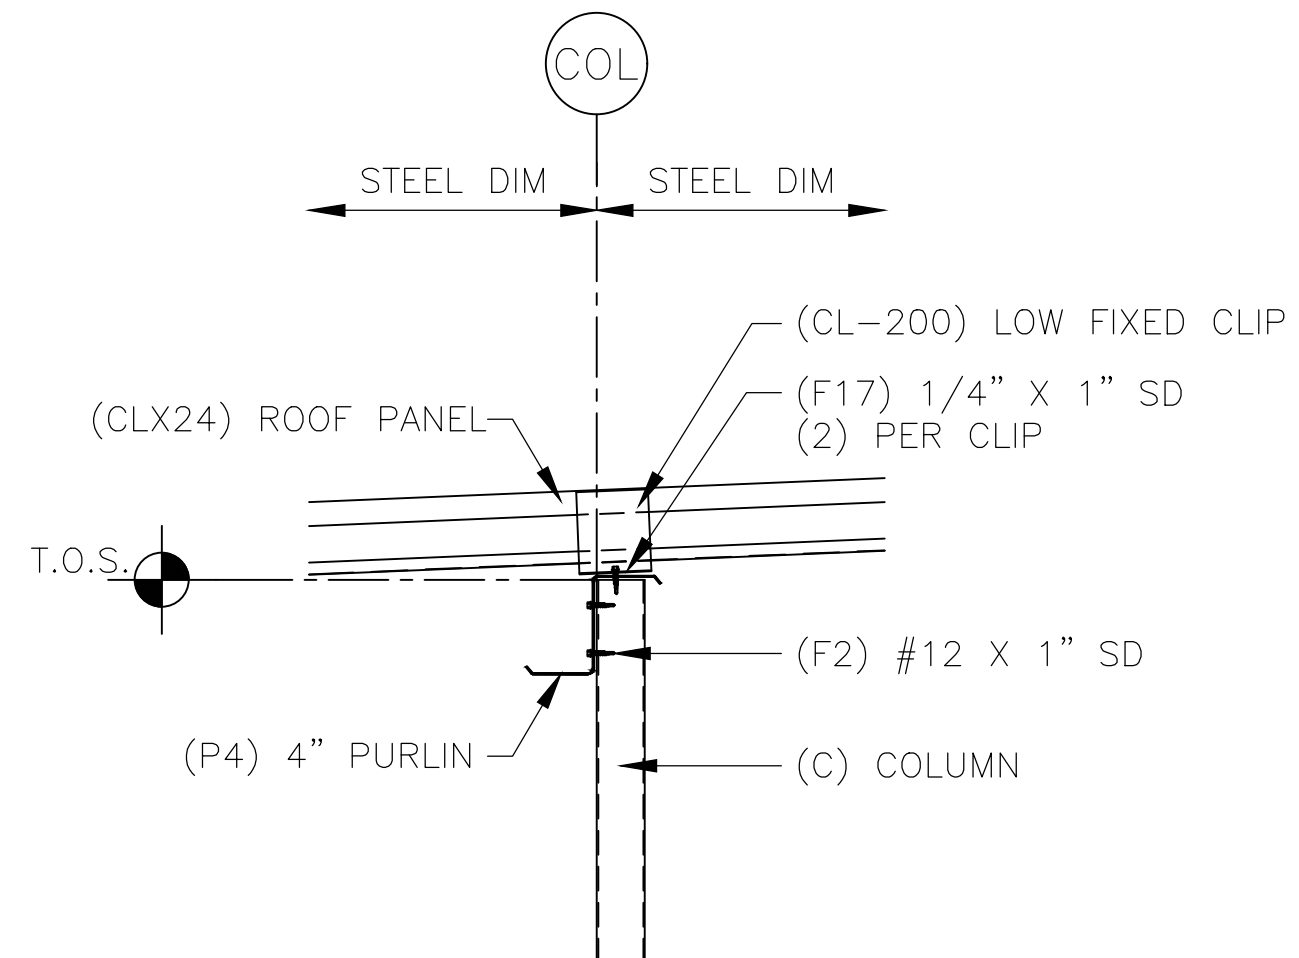


26 4" PURLIN SECTION

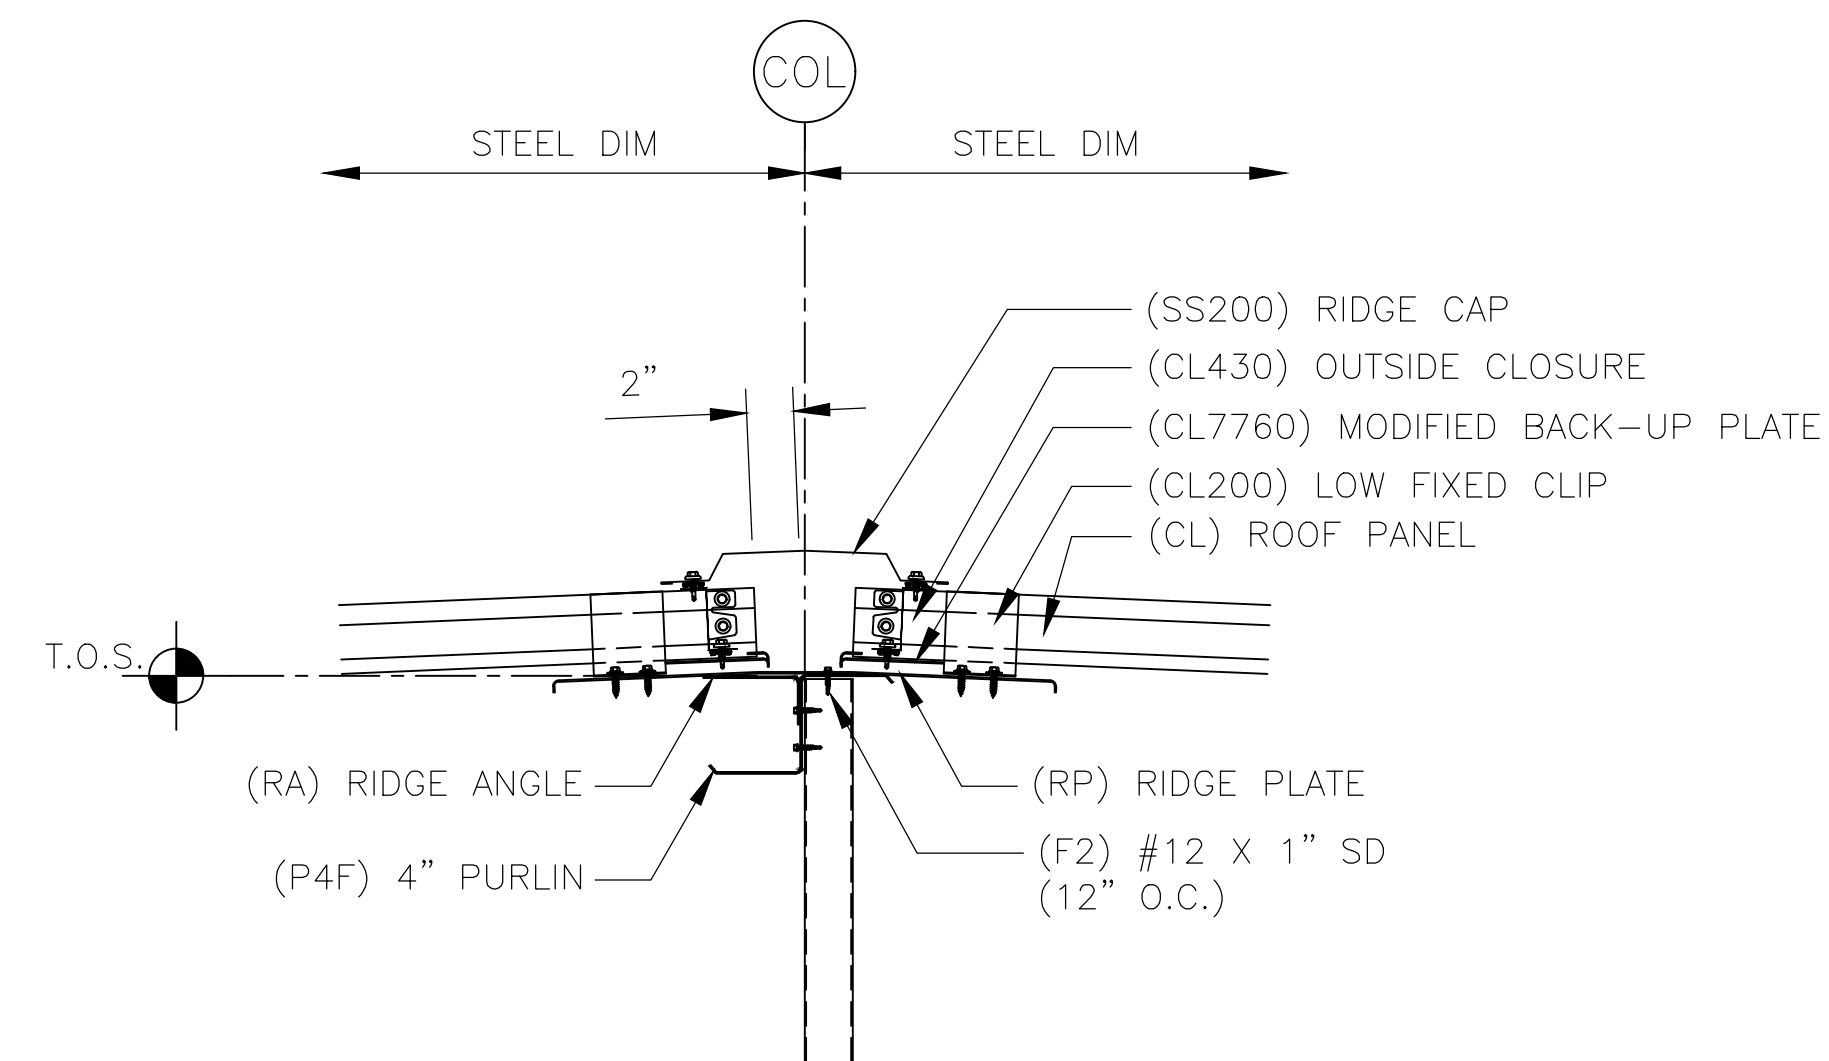


27 RIDGE CONDITION

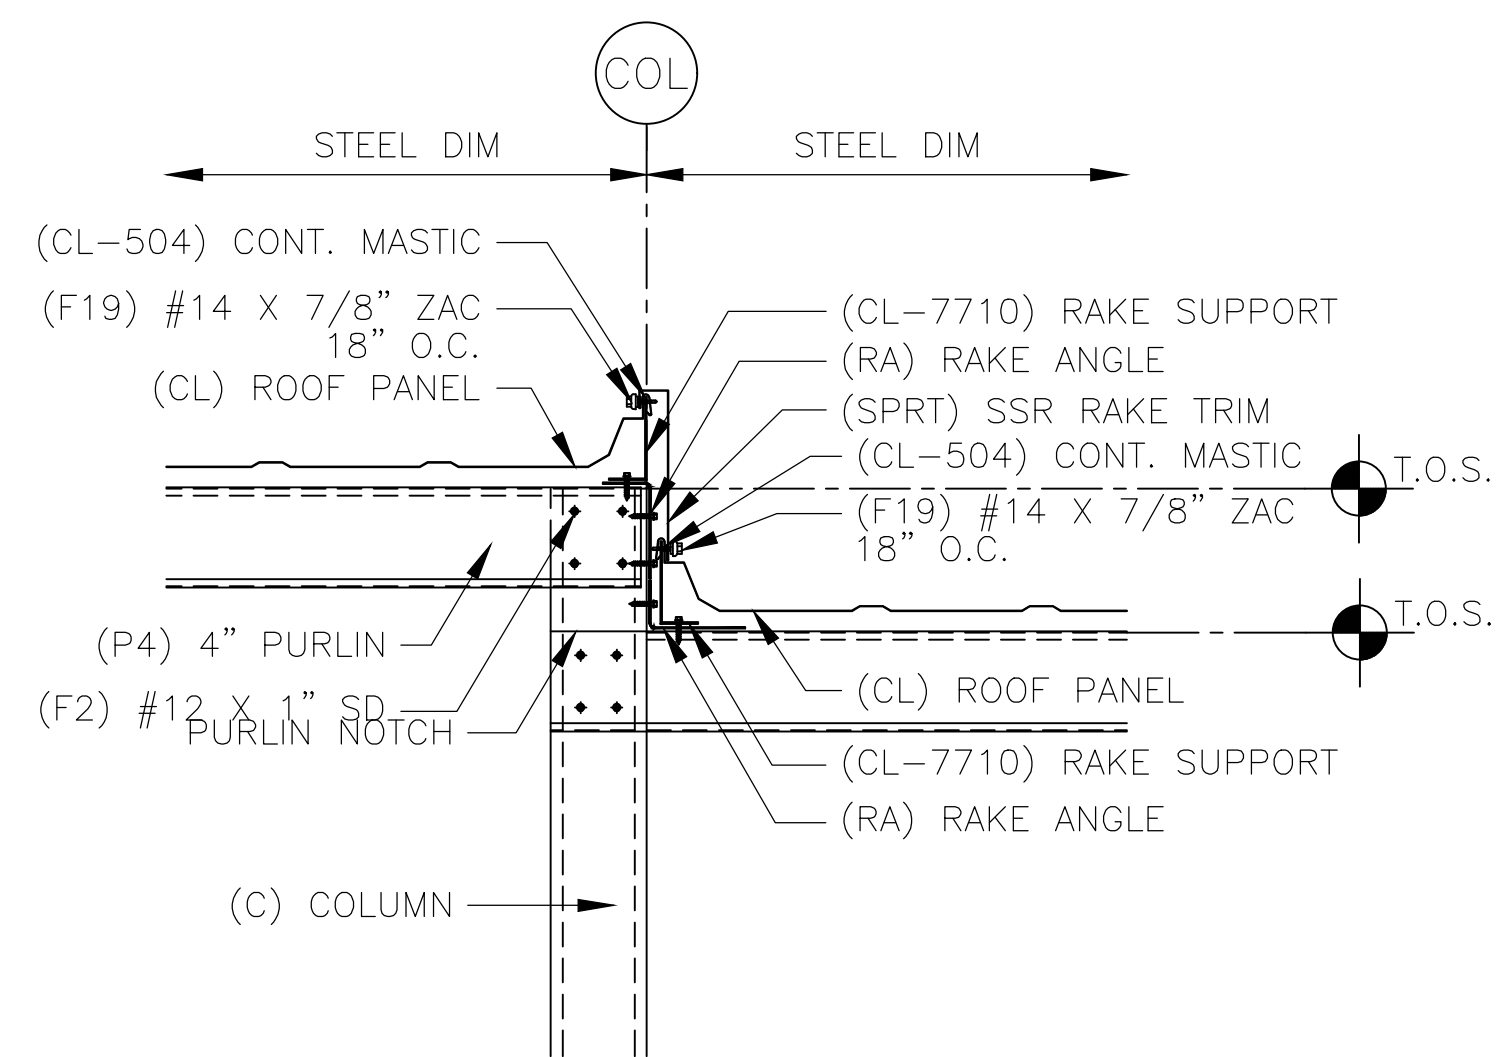

28 SSR ROOF WITH 6" STEP AT PURLIN

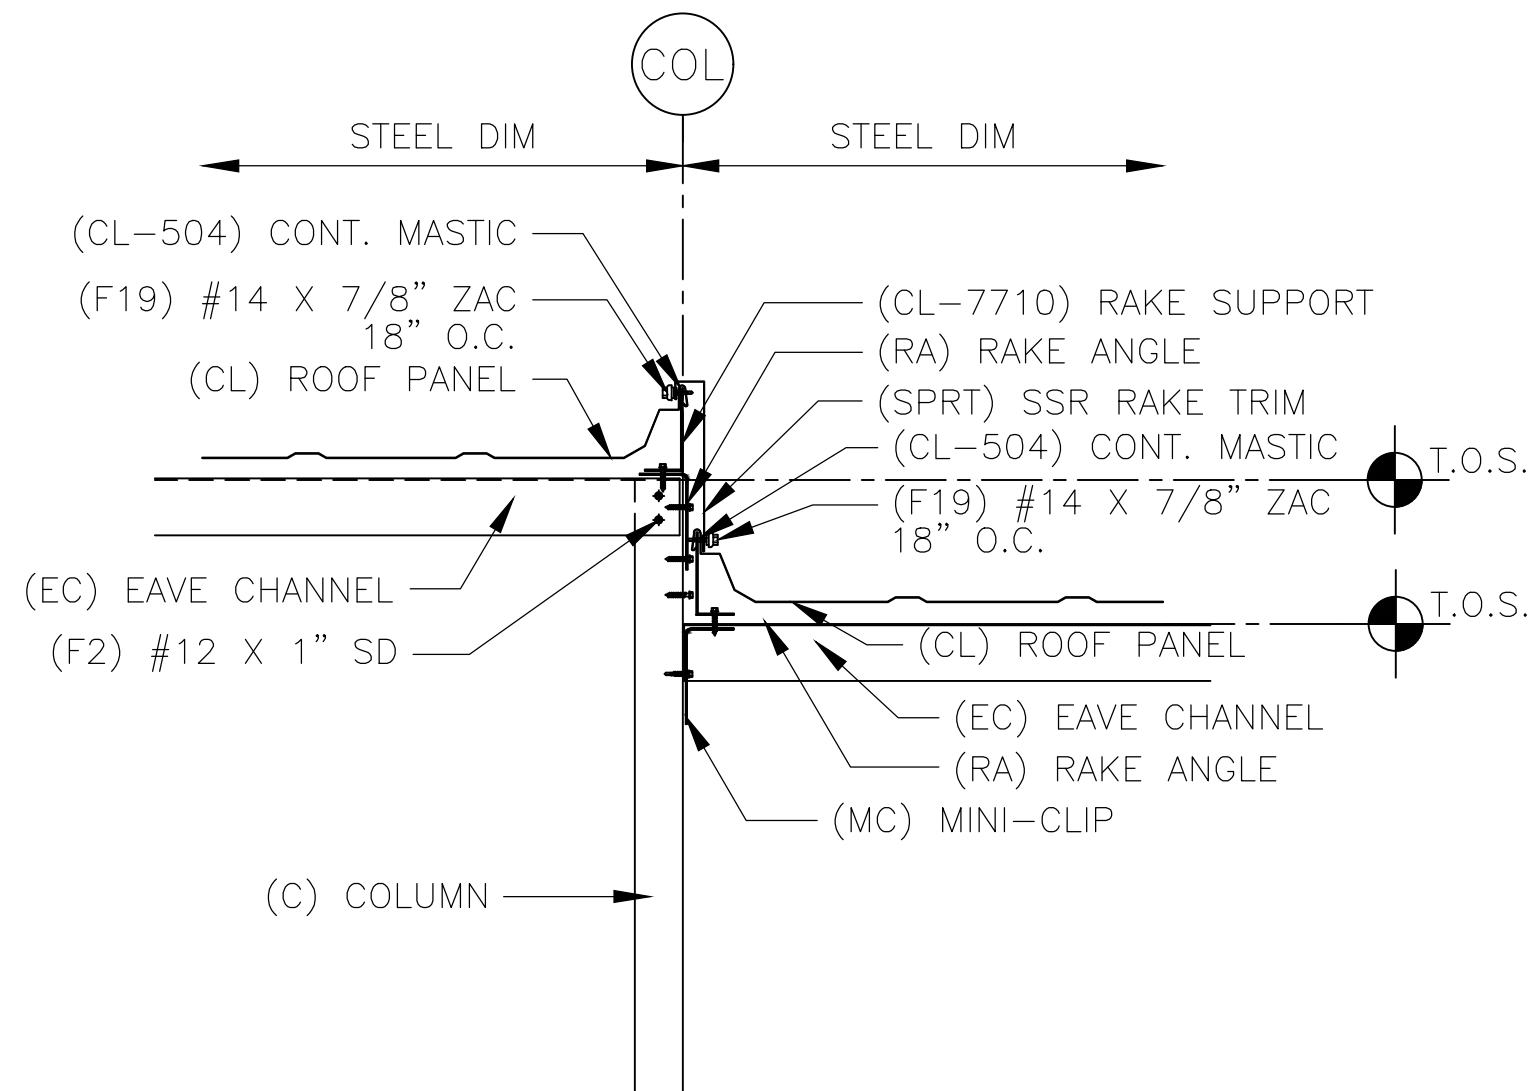

29 SSR ROOF WITH 6" STEP AT EAVE

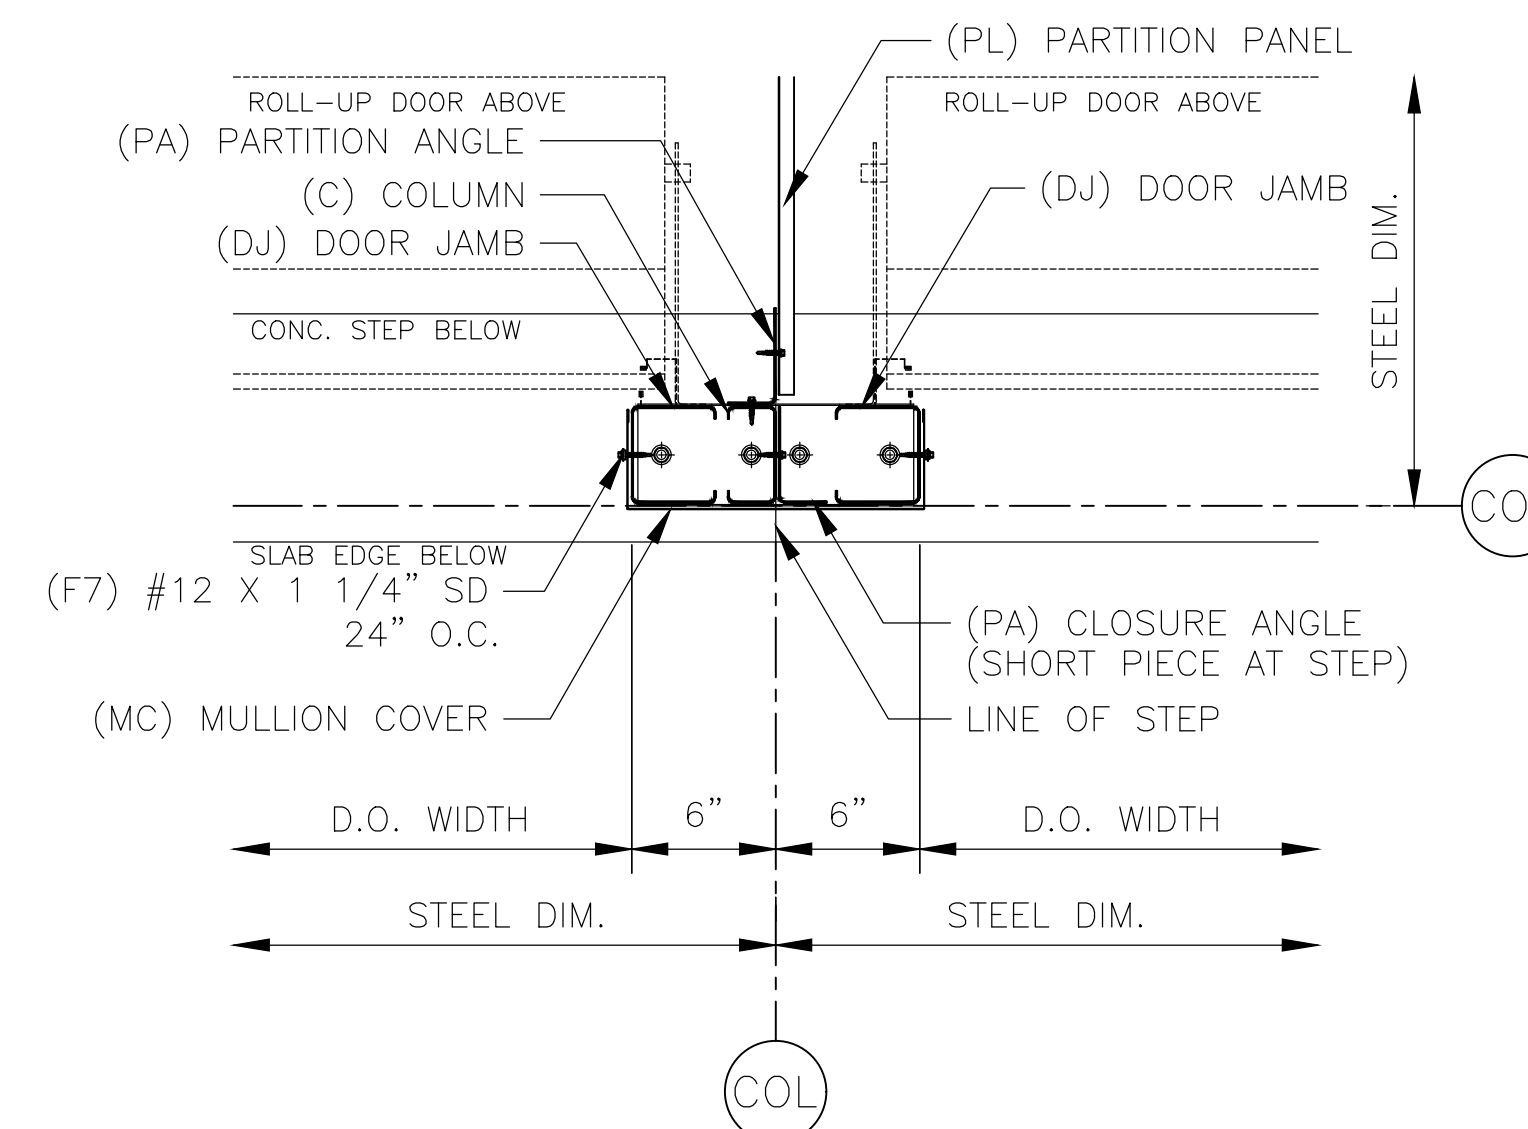

30 DOOR MULLION AT STEP



DATE	BY	CONSTRUCTION	CHANGE ORDER #1
09/27/24	JDA	06/24/24	JDA

CONFIDENTIAL AND PROPRIETARY INFORMATION
 THESE DRAWINGS ARE THE SOLE AND EXCLUSIVE PROPERTY OF THE BUILDING MANUFACTURER. SENSITIVE, PRIVILEGED, AND CONFIDENTIAL INFORMATION CONTAINED IN THESE DRAWINGS MAY ONLY BE USED FOR ITS INTENDED PURPOSE. THE DISCLOSURE OF THESE DRAWINGS TO ANY OTHER PARTY IS STRICTLY PROHIBITED. UNLESS OTHERWISE SPECIFIED, ALL DIMENSIONS ARE IN INCHES. THESE DRAWINGS MAY NOT BE USED TO CONSTRUCT ANY PROJECTS WITHOUT WRITTEN PERMISSION FROM THE BUILDING MANUFACTURER. THIS DOCUMENT AND ALL COPIES MUST BE RETURNED UPON DEMAND.


PROJECT: 30 x 100 x 8-6 (BLDG. 99)
 LOCATION: ERWIN, NC 28339

TruSteel
 BUILDINGS
 7553 MACON HWY
 WATKINSVILLE, GA 30677
 706-310-4081


DWG #24-67999-CL1

Sheet


8 OF 9

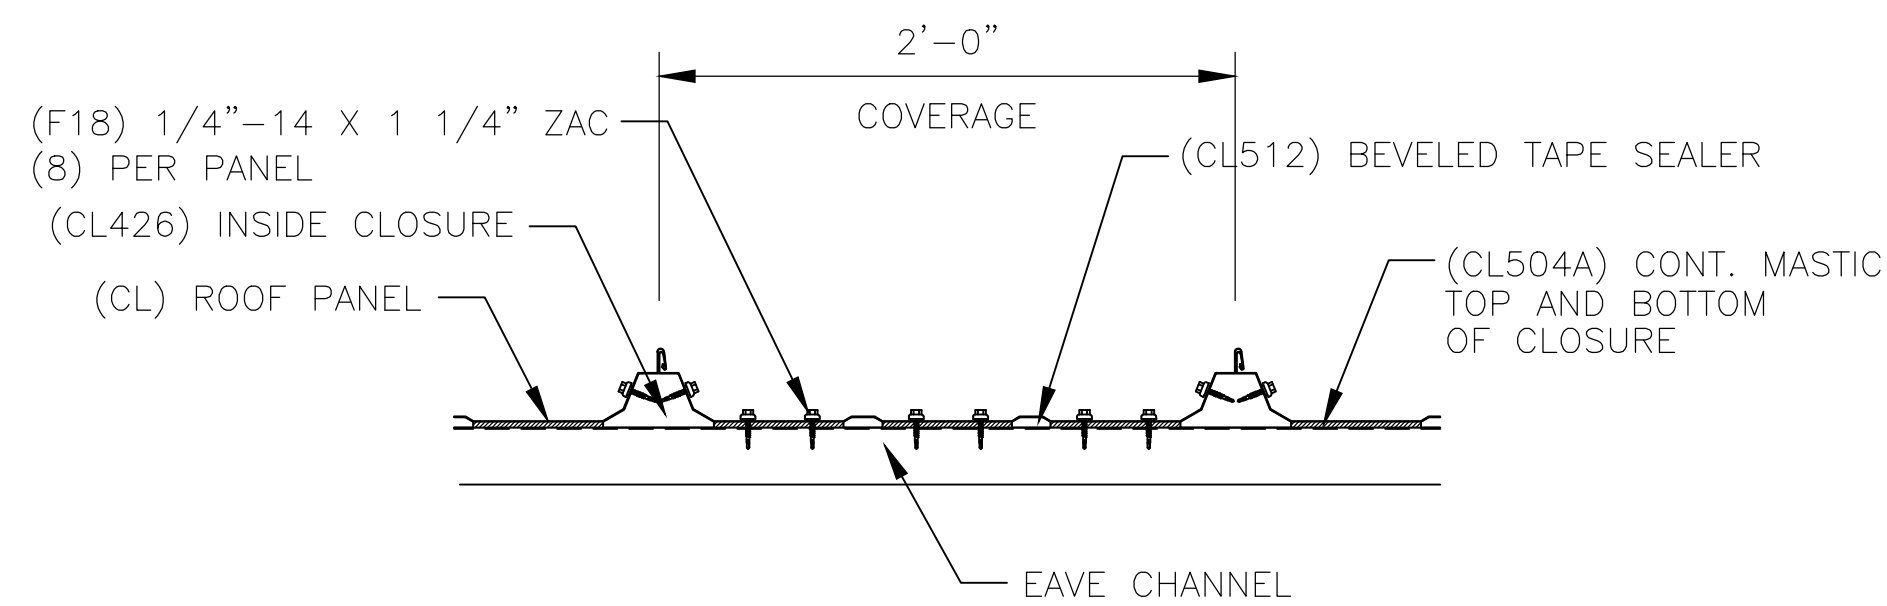


SSR PANEL ROOF
EAVE FASTENING

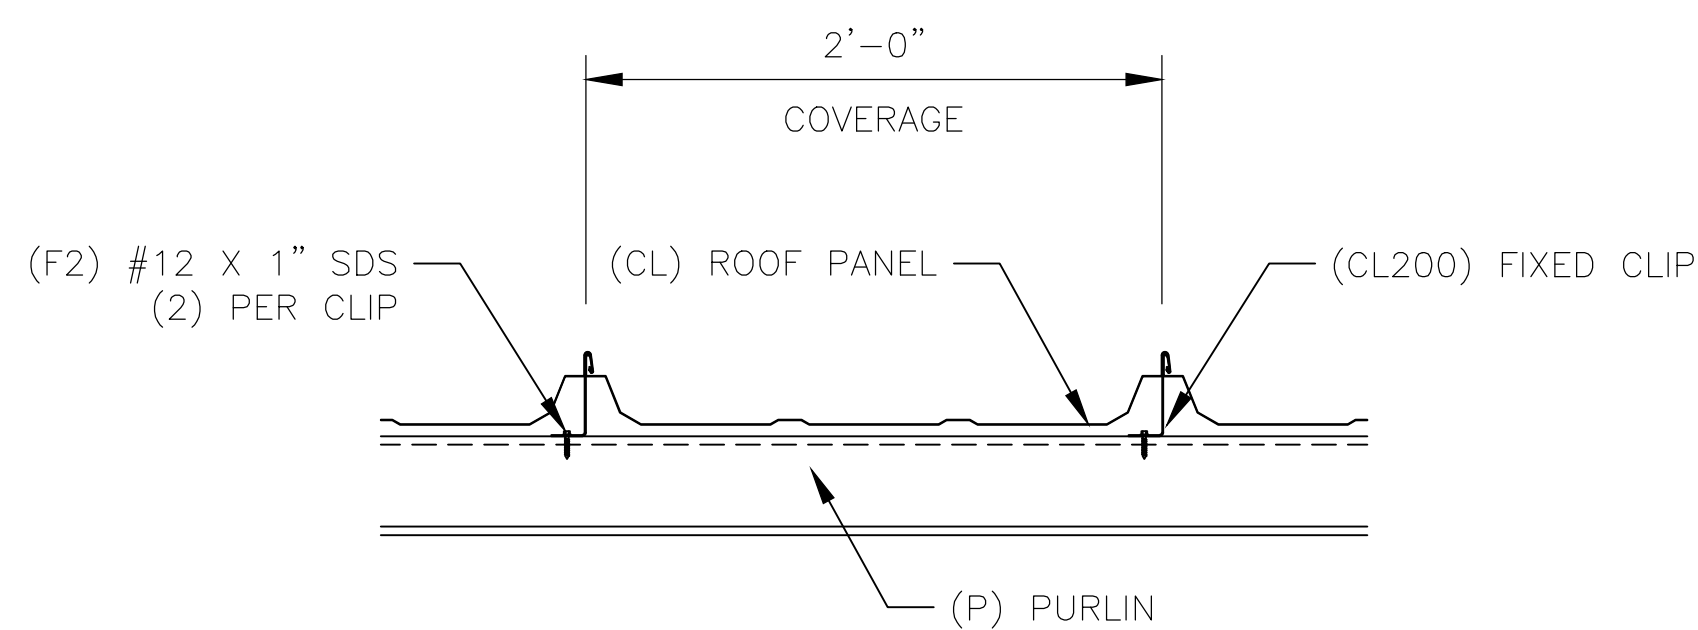


SSR PANEL ROOF
PURLIN FASTENING

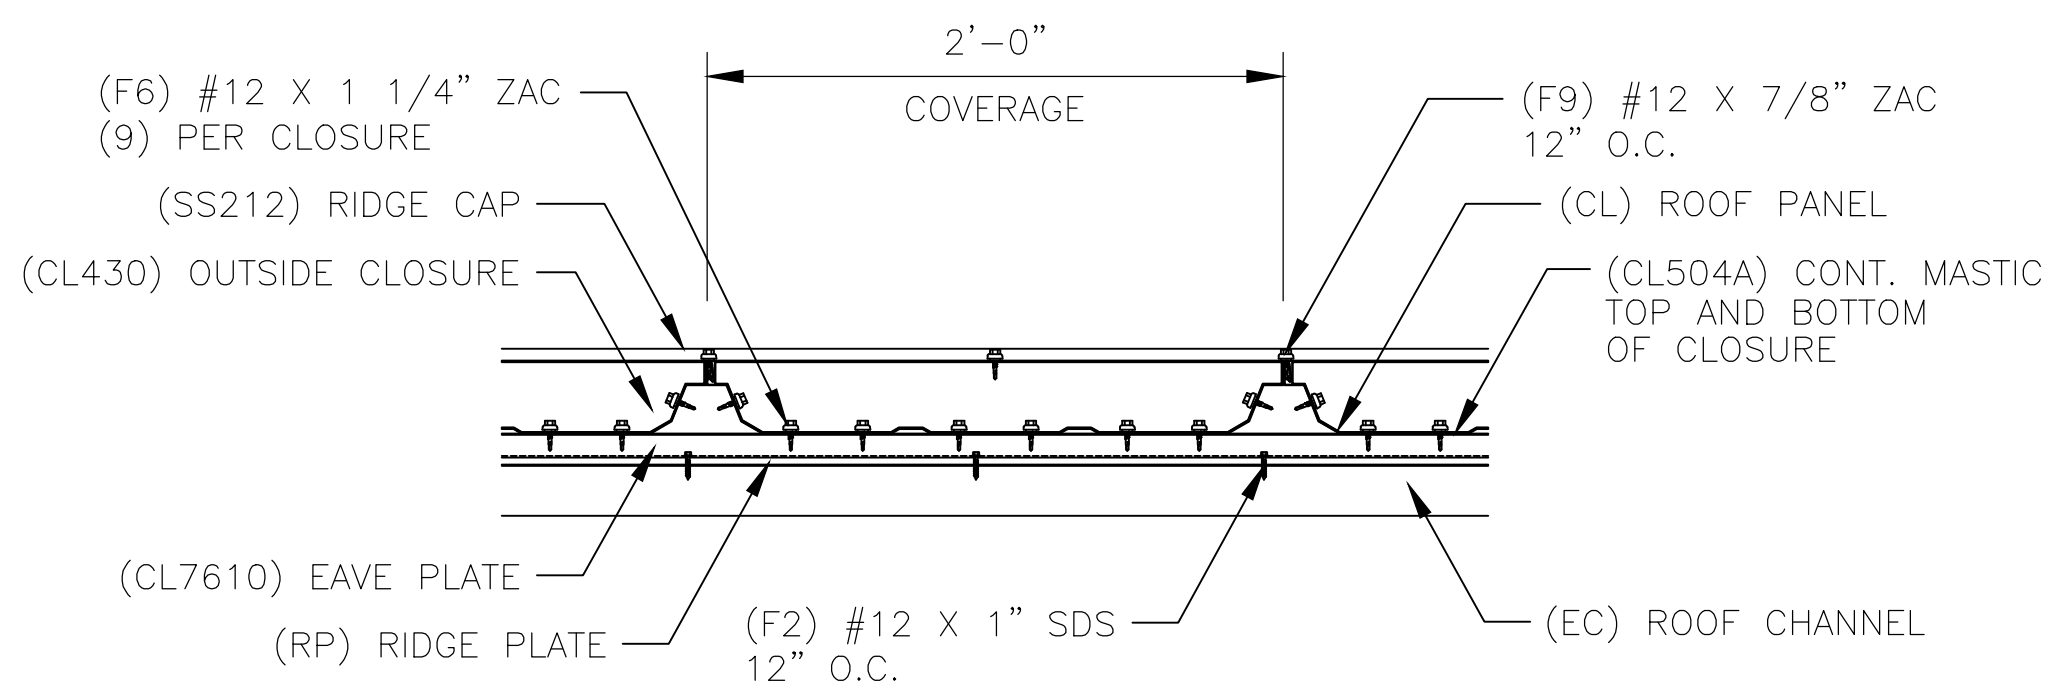

SSR PANEL ROOF
RIDGE FASTENING

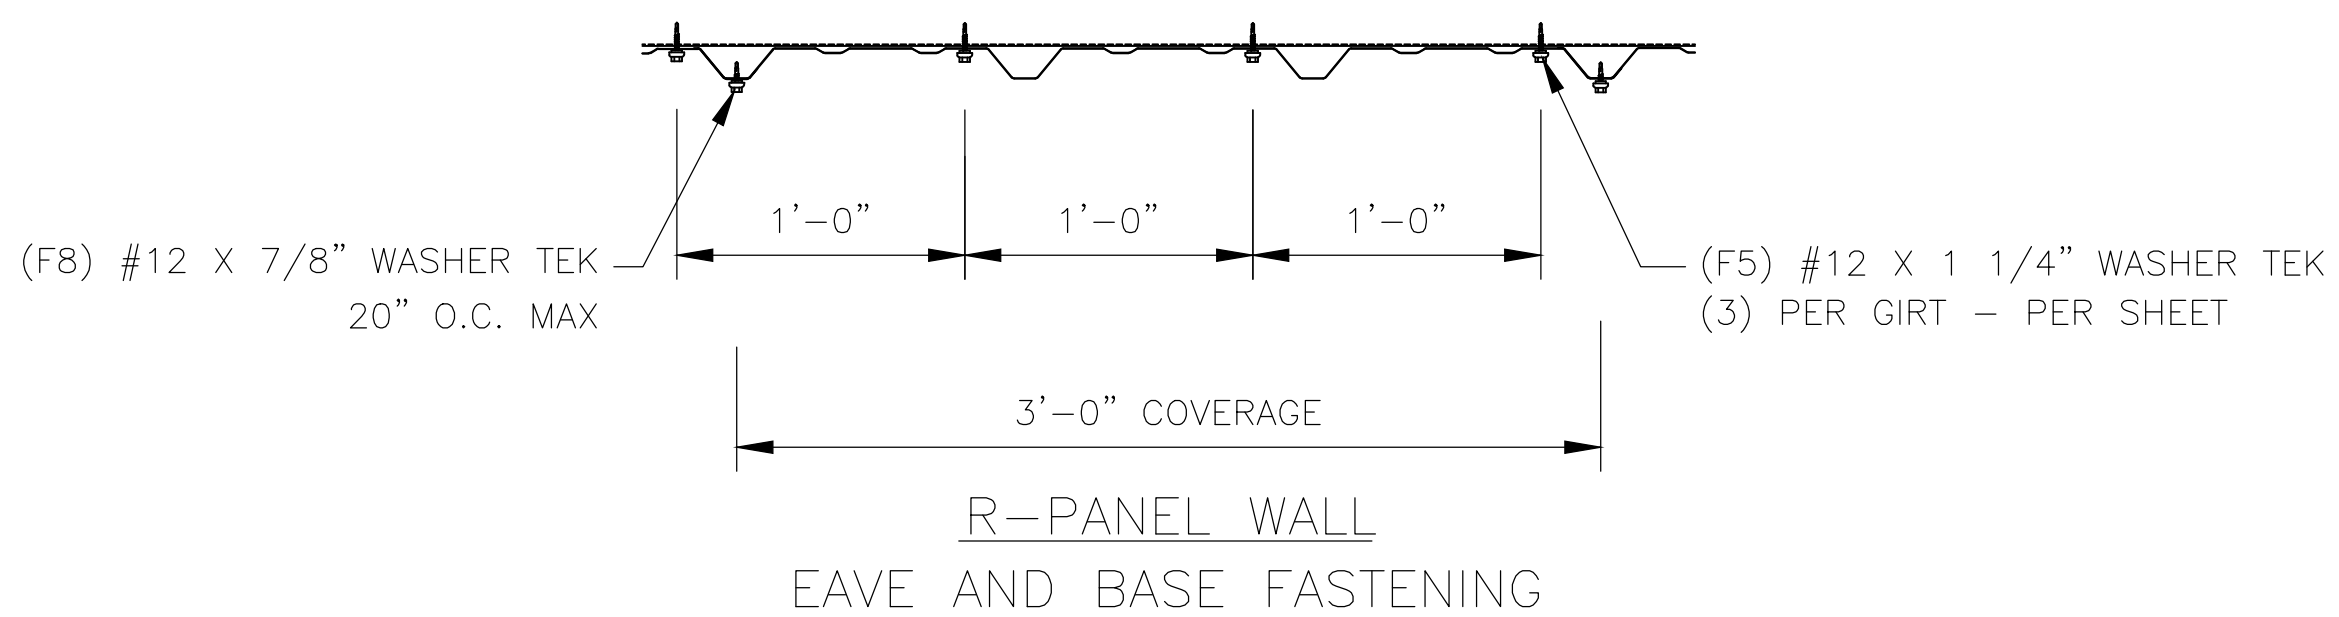


R-PANEL WALL
EAVE AND BASE FASTENING

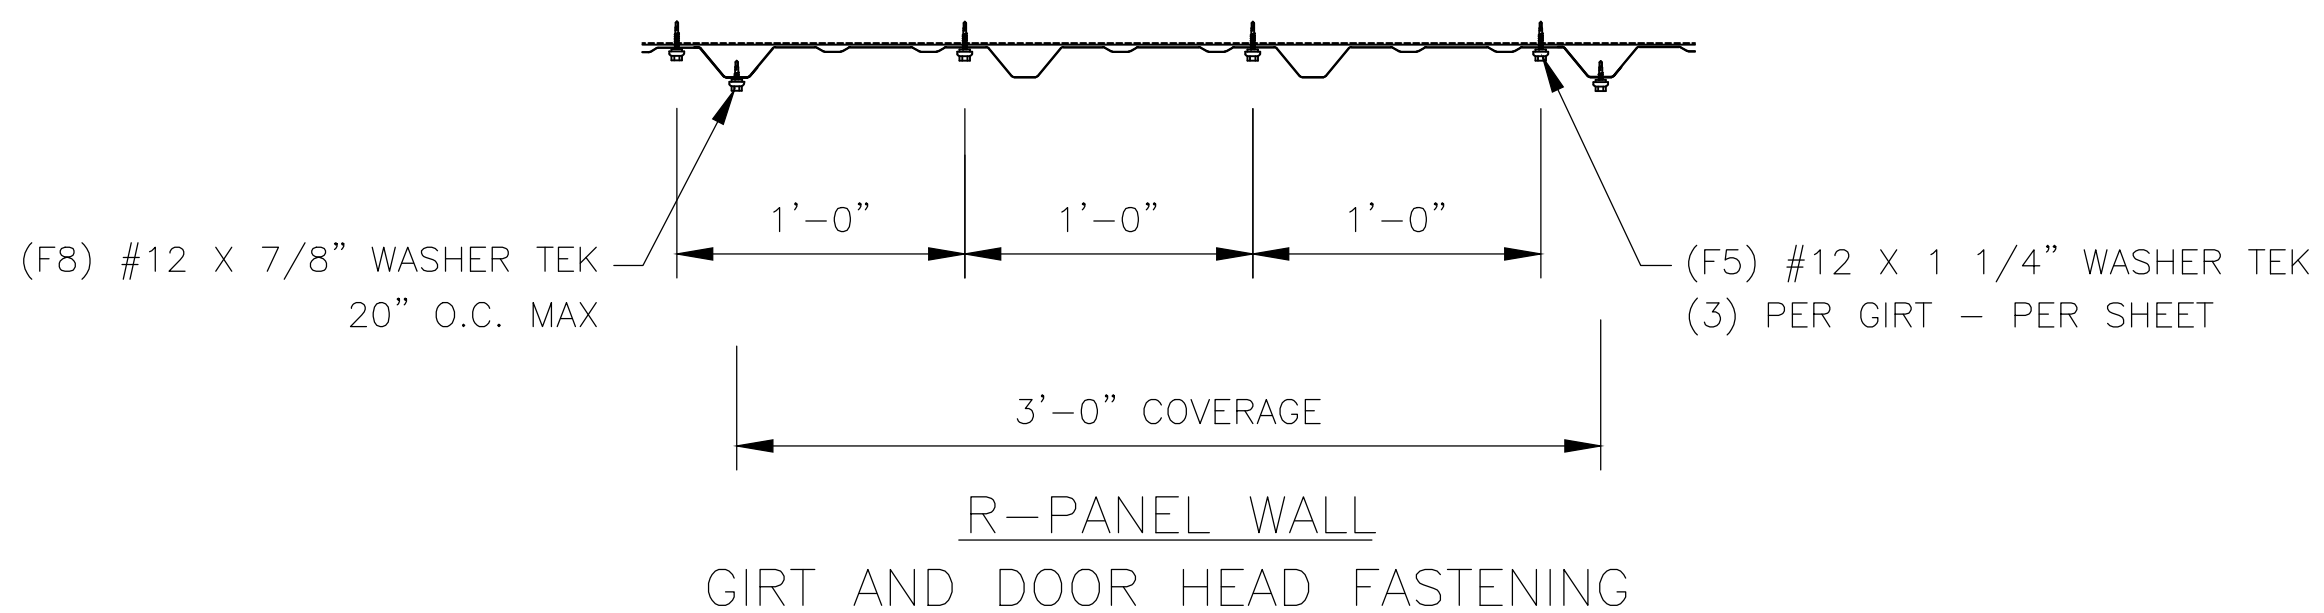

R-PANEL WALL
GIRT AND DOOR HEAD FASTENING

ERECTOR NOTE:
PARTITION PANELS HAVE BEEN SUPPLIED TO THE APPROXIMATE ROOF LINE. NOTCH TOP PARTITION PANEL TO MATCH ROOF LINE AND CLEAR PURLIN LEG AS NEEDED TO CLOSE IN THE UNIT. PARTITION PANELS MAY BE BACK LAPPED TO CLEAR PURLINS.

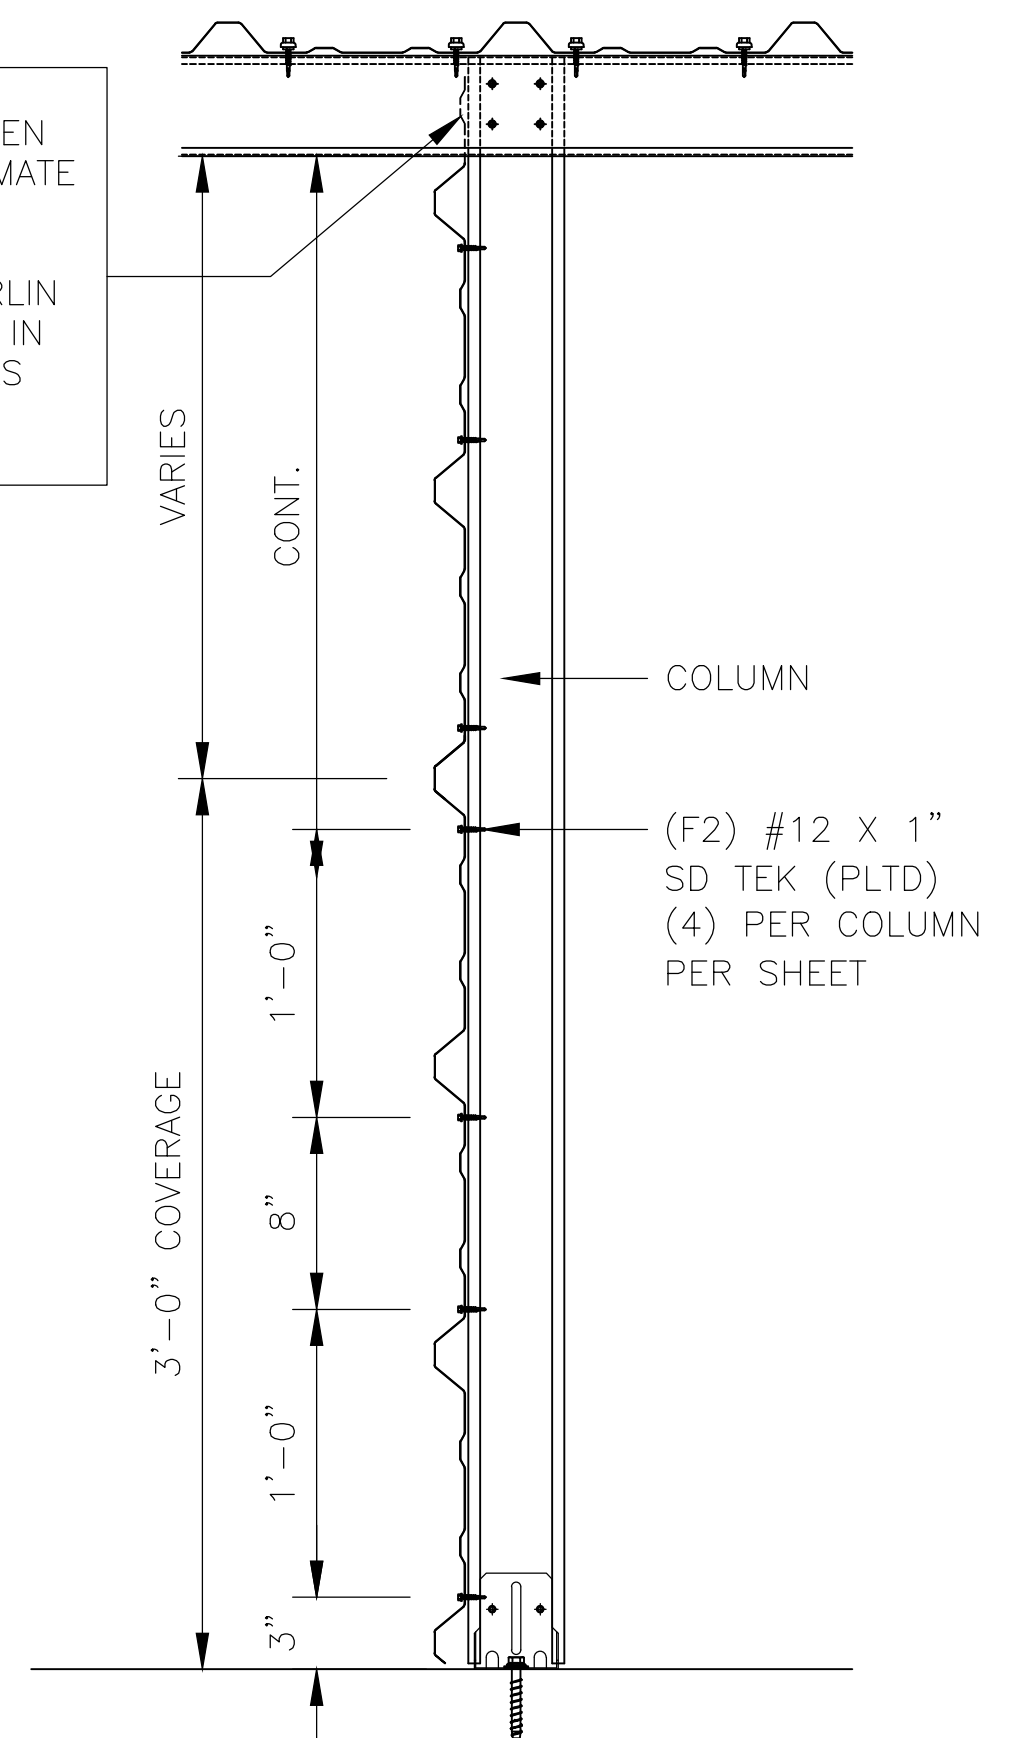

R-PANEL PARTITION
SHEET FASTENING LAYOUT



CONFIDENTIAL AND PROPRIETARY INFORMATION
THESE DRAWINGS ARE THE SOLE AND EXCLUSIVE PROPERTY OF THE BUILDING MANUFACTURER. SENSITIVE, PRIVILEGED, AND CONFIDENTIAL INFORMATION CONTAINED IN THESE DRAWINGS MAY ONLY BE USED FOR ITS BENEFIT. THE DISCLOSURE OF THESE DRAWINGS TO UNAUTHORIZED PERSONS IS PROHIBITED. THESE DRAWINGS MAY NOT BE USED TO CONSTRUCT PROJECTS WITHOUT WRITTEN PERMISSION FROM THE BUILDING MANUFACTURER. THIS DOCUMENT AND ALL COPIES MUST BE RETURNED UPON DEMAND.

PROJECT: 30 X 100 X 8-6 (BLDG. 99)
LOCATION: ERWIN, NC 28339


TruSteel
BUILDINGS
7553 MACON HWY
WATKINSVILLE, GA 30677
706-510-4081

DWG #24-67999-CL1

Sheet

9 of 9

CHANGE ORDER #1	JDA	09/27/24
CONSTRUCTION	JDA	06/24/24
PRINTS ISSUED FOR	BY	DATE





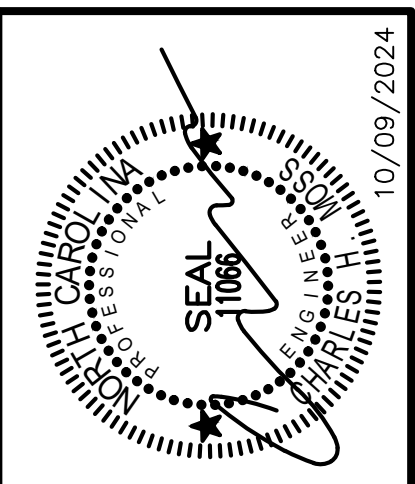


C.H. MOSS, P.E.
 SOLE PROPRIETOR
 P.O. BOX 28
 COVINGTON, GA 30015
 PH: (770) 786-3163

NO	DATE	REVISION	BY

FOUNDATION PLAN FOR:
ERWIN SELF STORAGE
 ERWIN, NC

DRAWING NUMBER	
3965	
SHEET	OF:
S-1	1

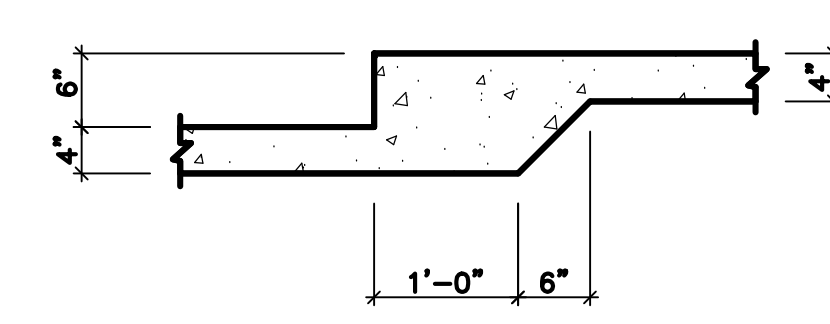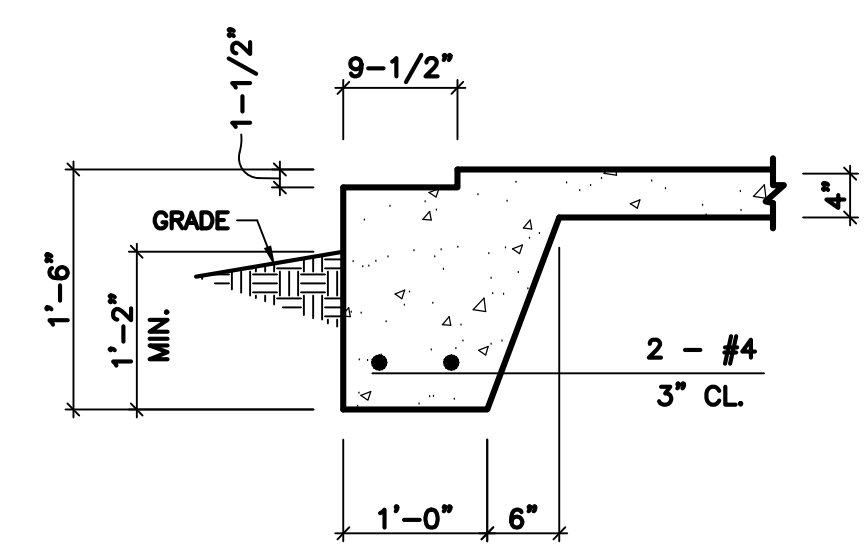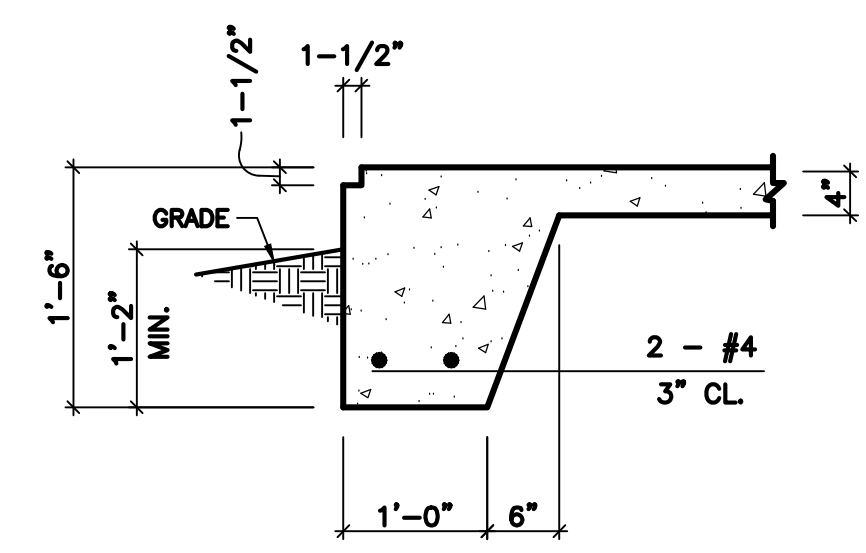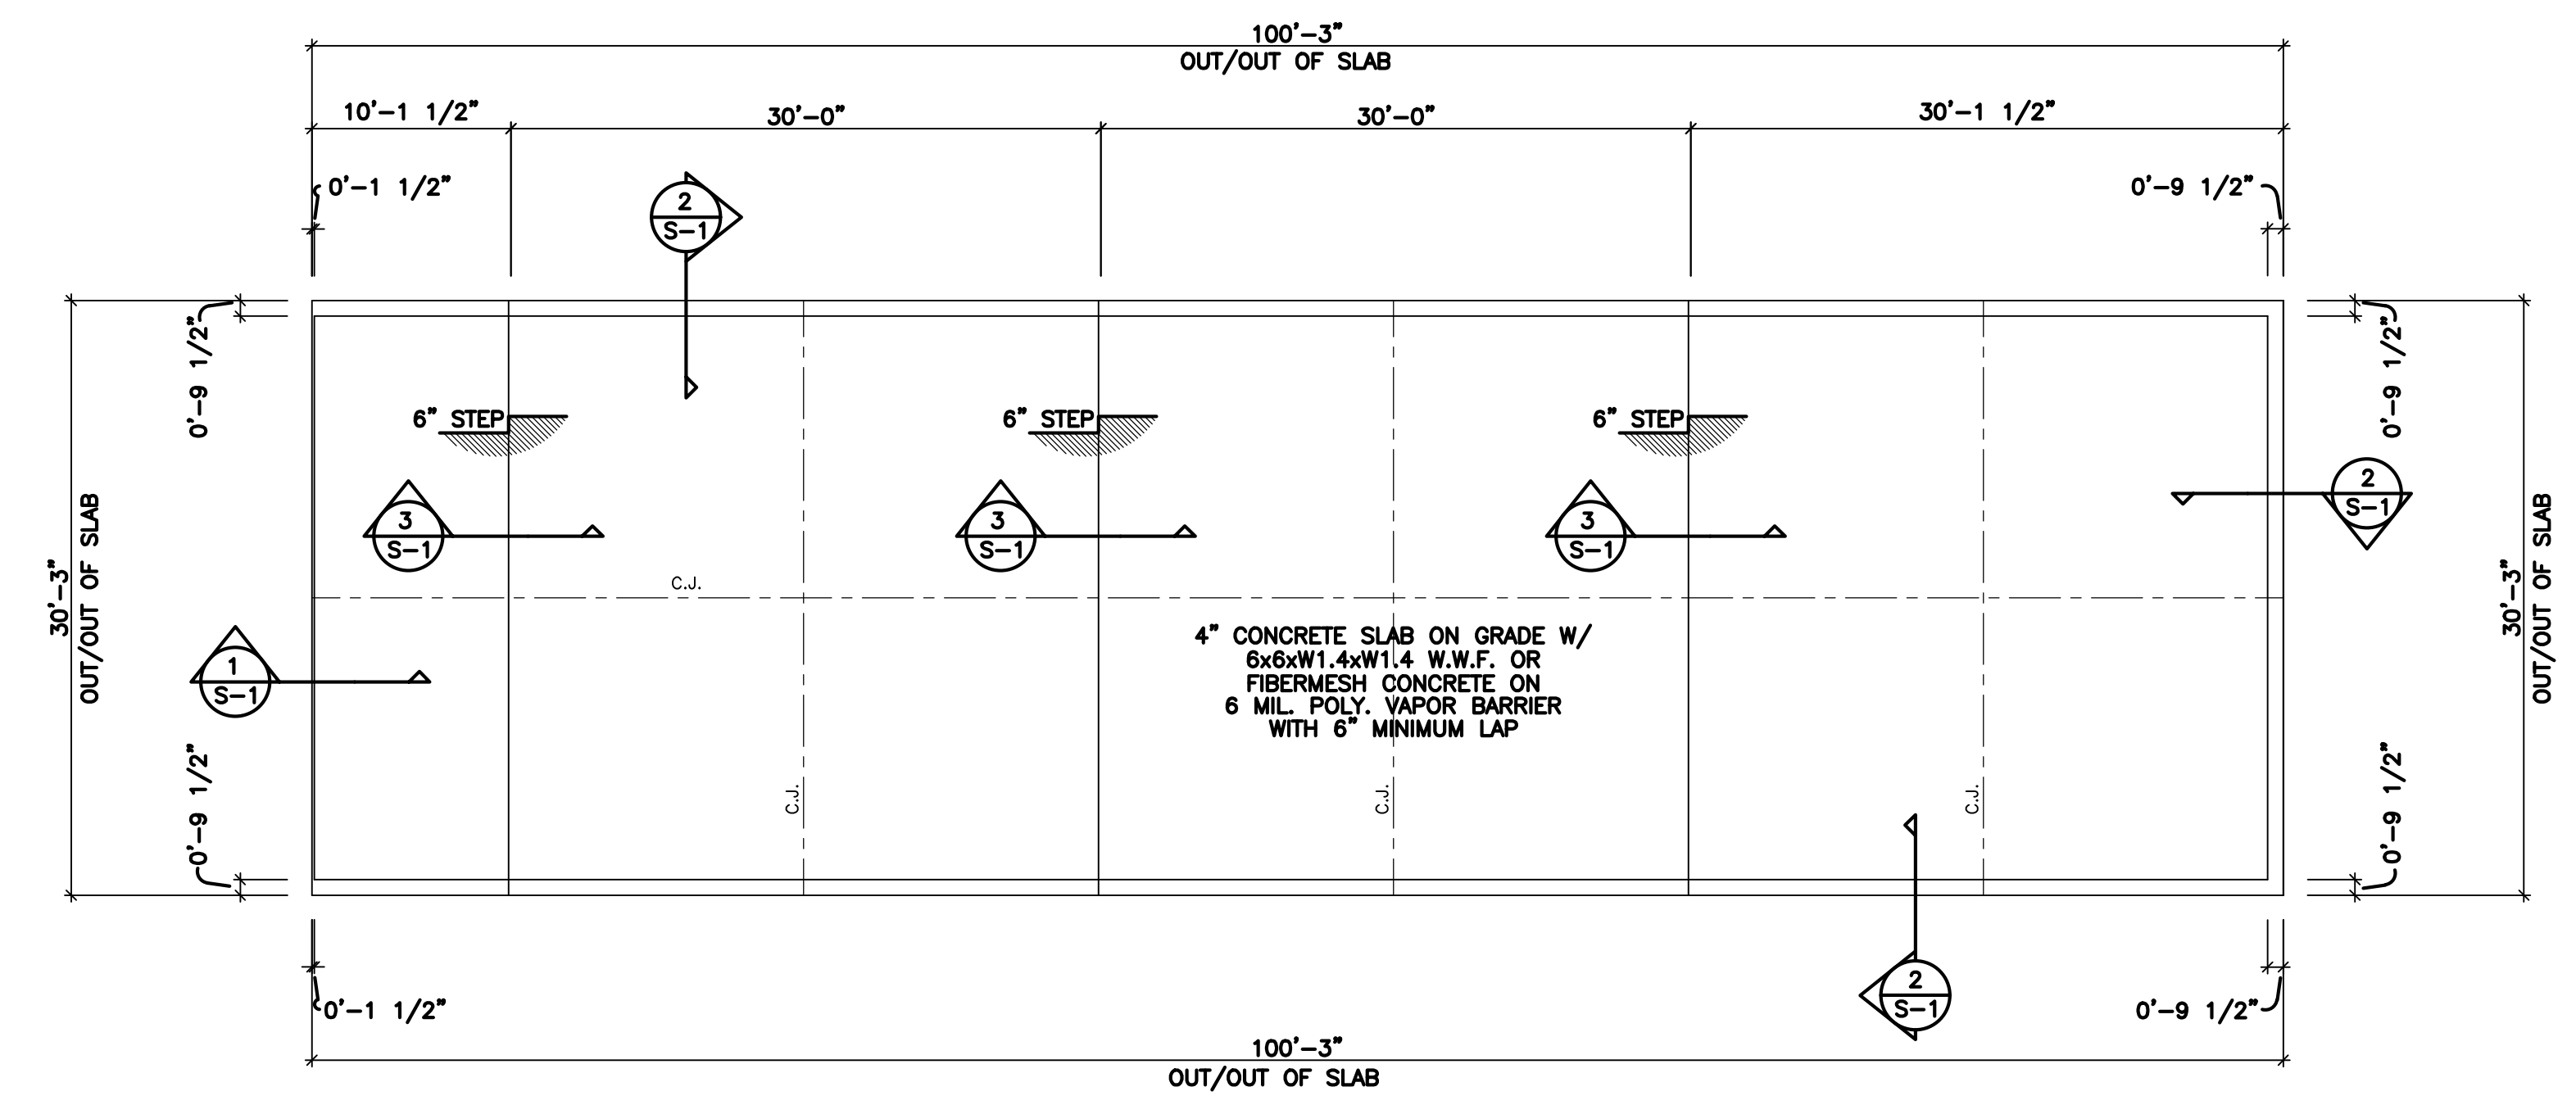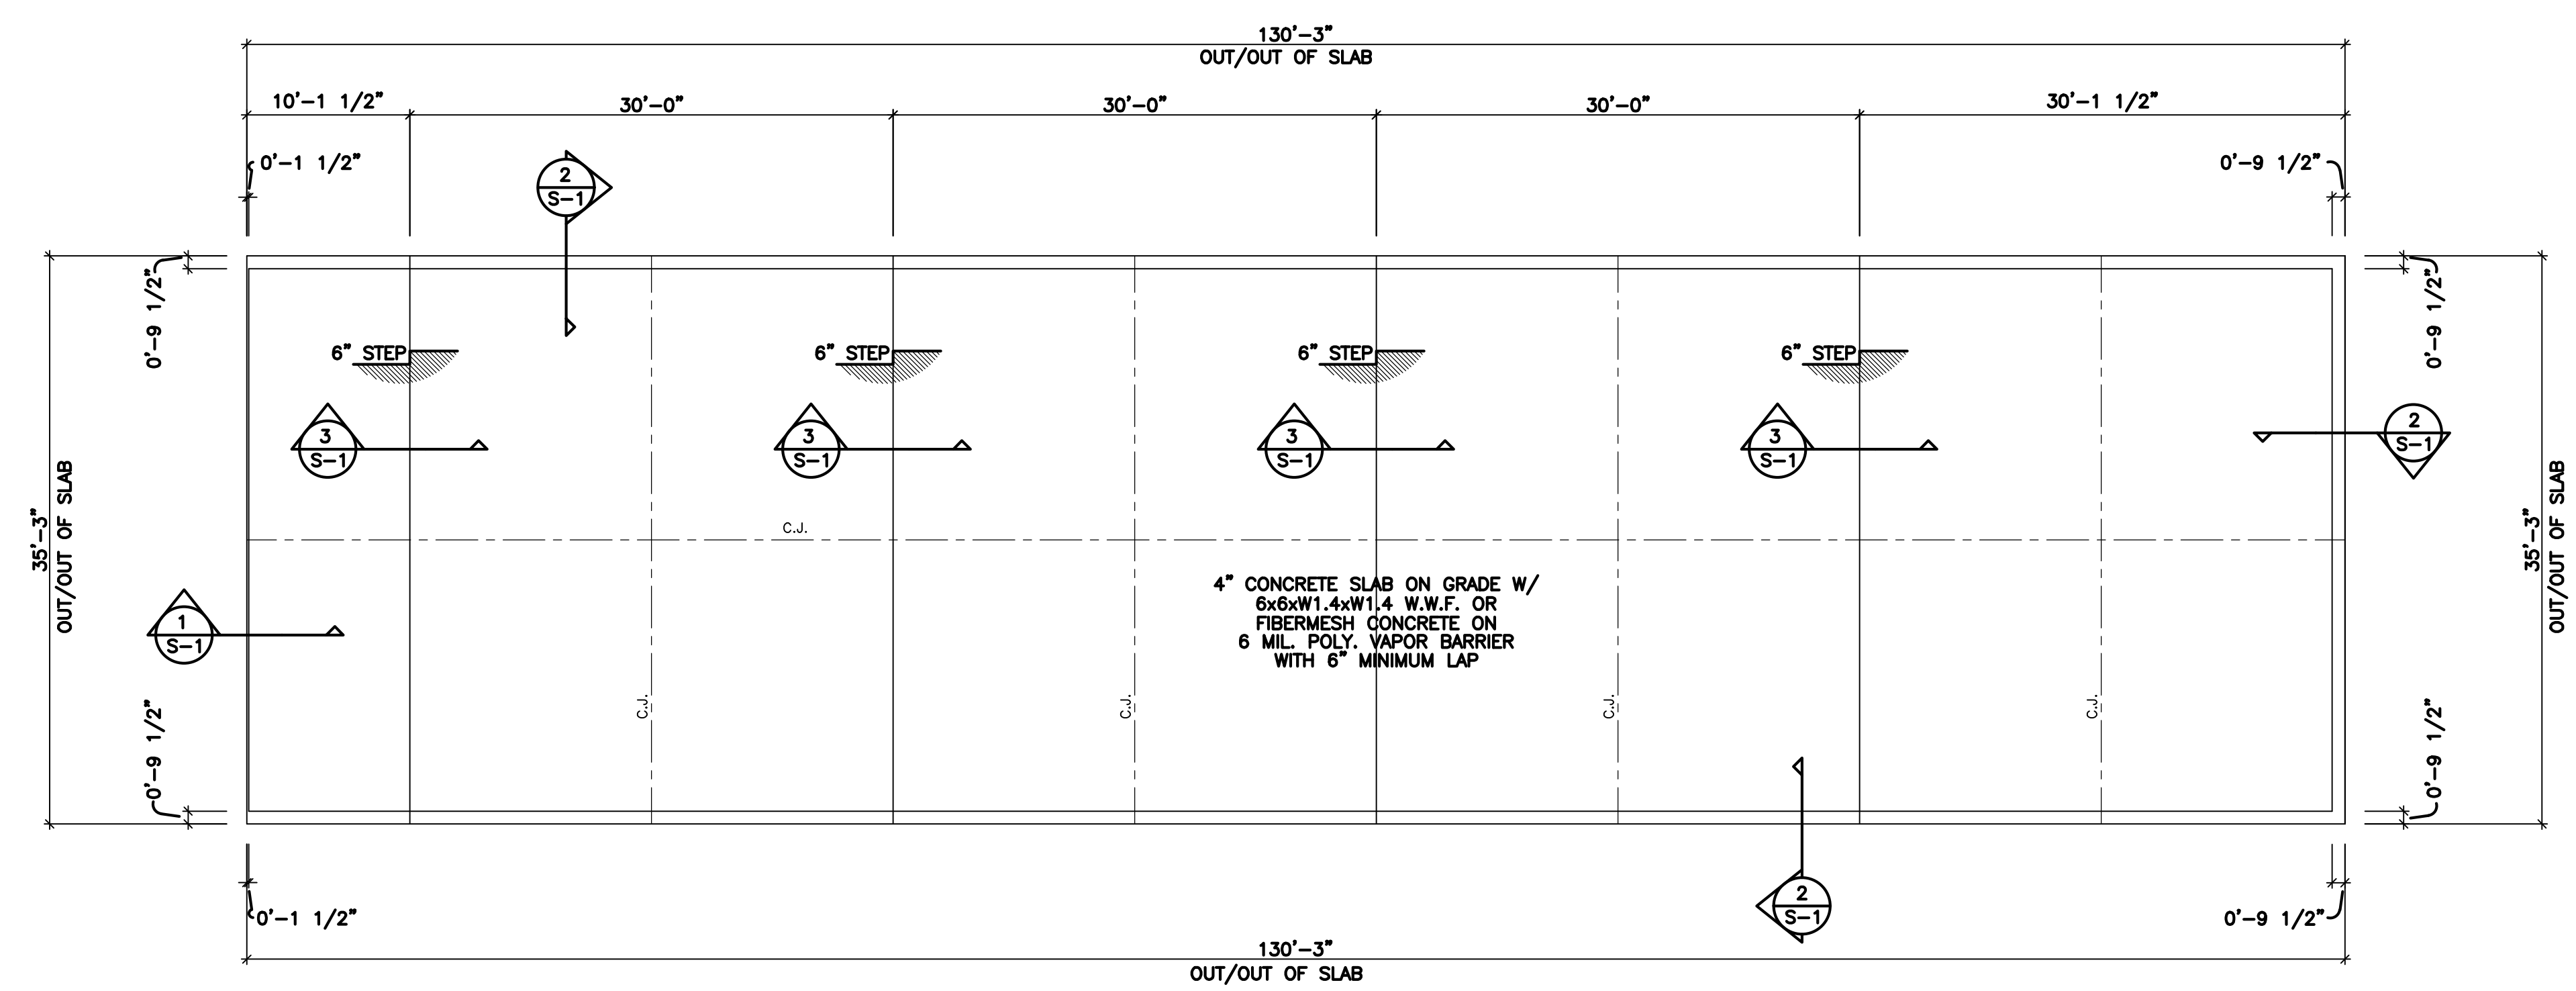

GENERAL NOTES

- CONTRACTOR SHALL BE RESPONSIBLE FOR BRACING ALL WORK DURING CONSTRUCTION.
- FOOTINGS ARE DESIGNED FOR AN ALLOWABLE BEARING CAPACITY OF 2000 P.S.F.
- CONCRETE SHALL HAVE A MINIMUM 28 DAY COMPRESSIVE STRENGTH OF 3000 P.S.I. WITH A 4" MAXIMUM SLUMP. DETAILS NOT SHOWN SHALL BE ACCORDING TO ACI 318 AND ACI 301 SPECIFICATIONS FOR CONCRETE CONSTRUCTION.
 - REINFORCING STEEL SHALL BE ASTM A-615 GRADE 60 (TIES MAY BE GRADE 40)
 - W.W.F. SHALL BE ASTM A-185
 - MINIMUM LAP: #4 - 28"
 - #5 - 32"
 - MINIMUM COVER: 3" U.N.O.
- C.J. ON PLANS INDICATE CONTROL JOINT 1/8" x 1" DEEP SAWN WITHIN 24 HOURS AFTER PLACING CONCRETE. METAL JOINT MATERIAL MAY BE USED.
- FOUNDATION BASED ON REACTIONS FURNISHED BY TRUSTEEL BUILDINGS DRAWING NO. 24-679999-CL1 DATED 09/27/2024.