



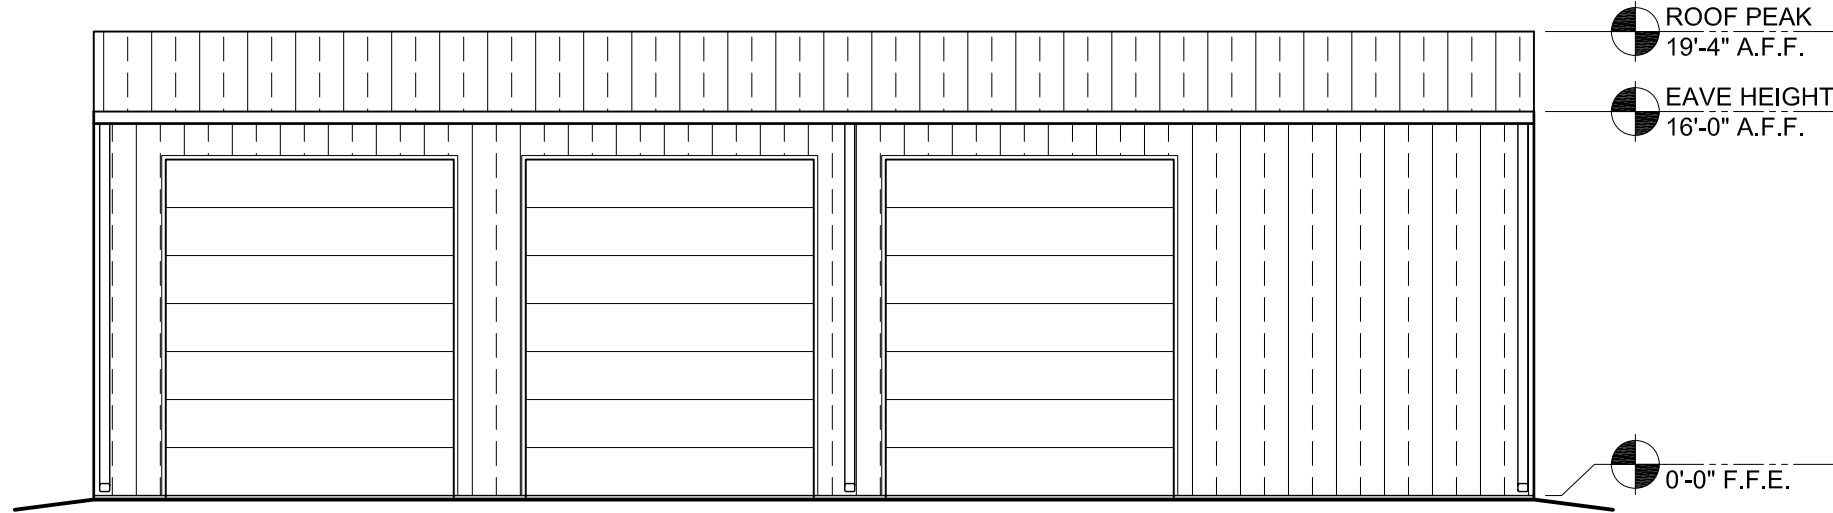

2 SOUTH ELEVATION
Scale : 1/8" = 1'-0"

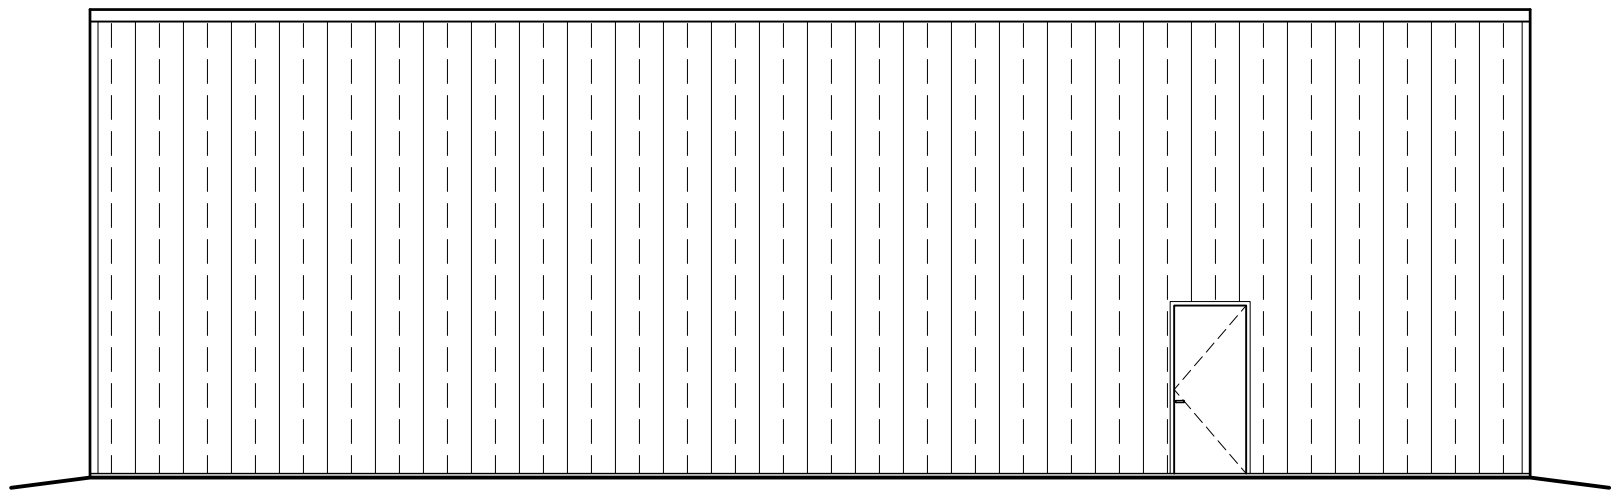

3 NORTH ELEVATION
Scale : 1/8" = 1'-0"

LEGEND

FIRE EXTINGUISHER


FE

- NOTES:
1. Field verify all dimensions and conditions.
 2. All work is to be done in accordance with the current version of the NC Building Code.
 3. For F-1 Occupancy and Type II-B construction with a fire separation distance of greater than 10' the exterior walls require 0 fire-resistance ratings. (NCBC Table 602)


DOOR SCHEDULE			
SYM	SIZE	QTY.	NOTES
1	3'-0"x7'-0"	2	EXTERIOR DOOR
2	12'-0"x14'-0"	3	OVERHEAD GARAGE DOOR
3	3'-0"x7'-0"	2	INTERIOR DOOR




bathroom revision only

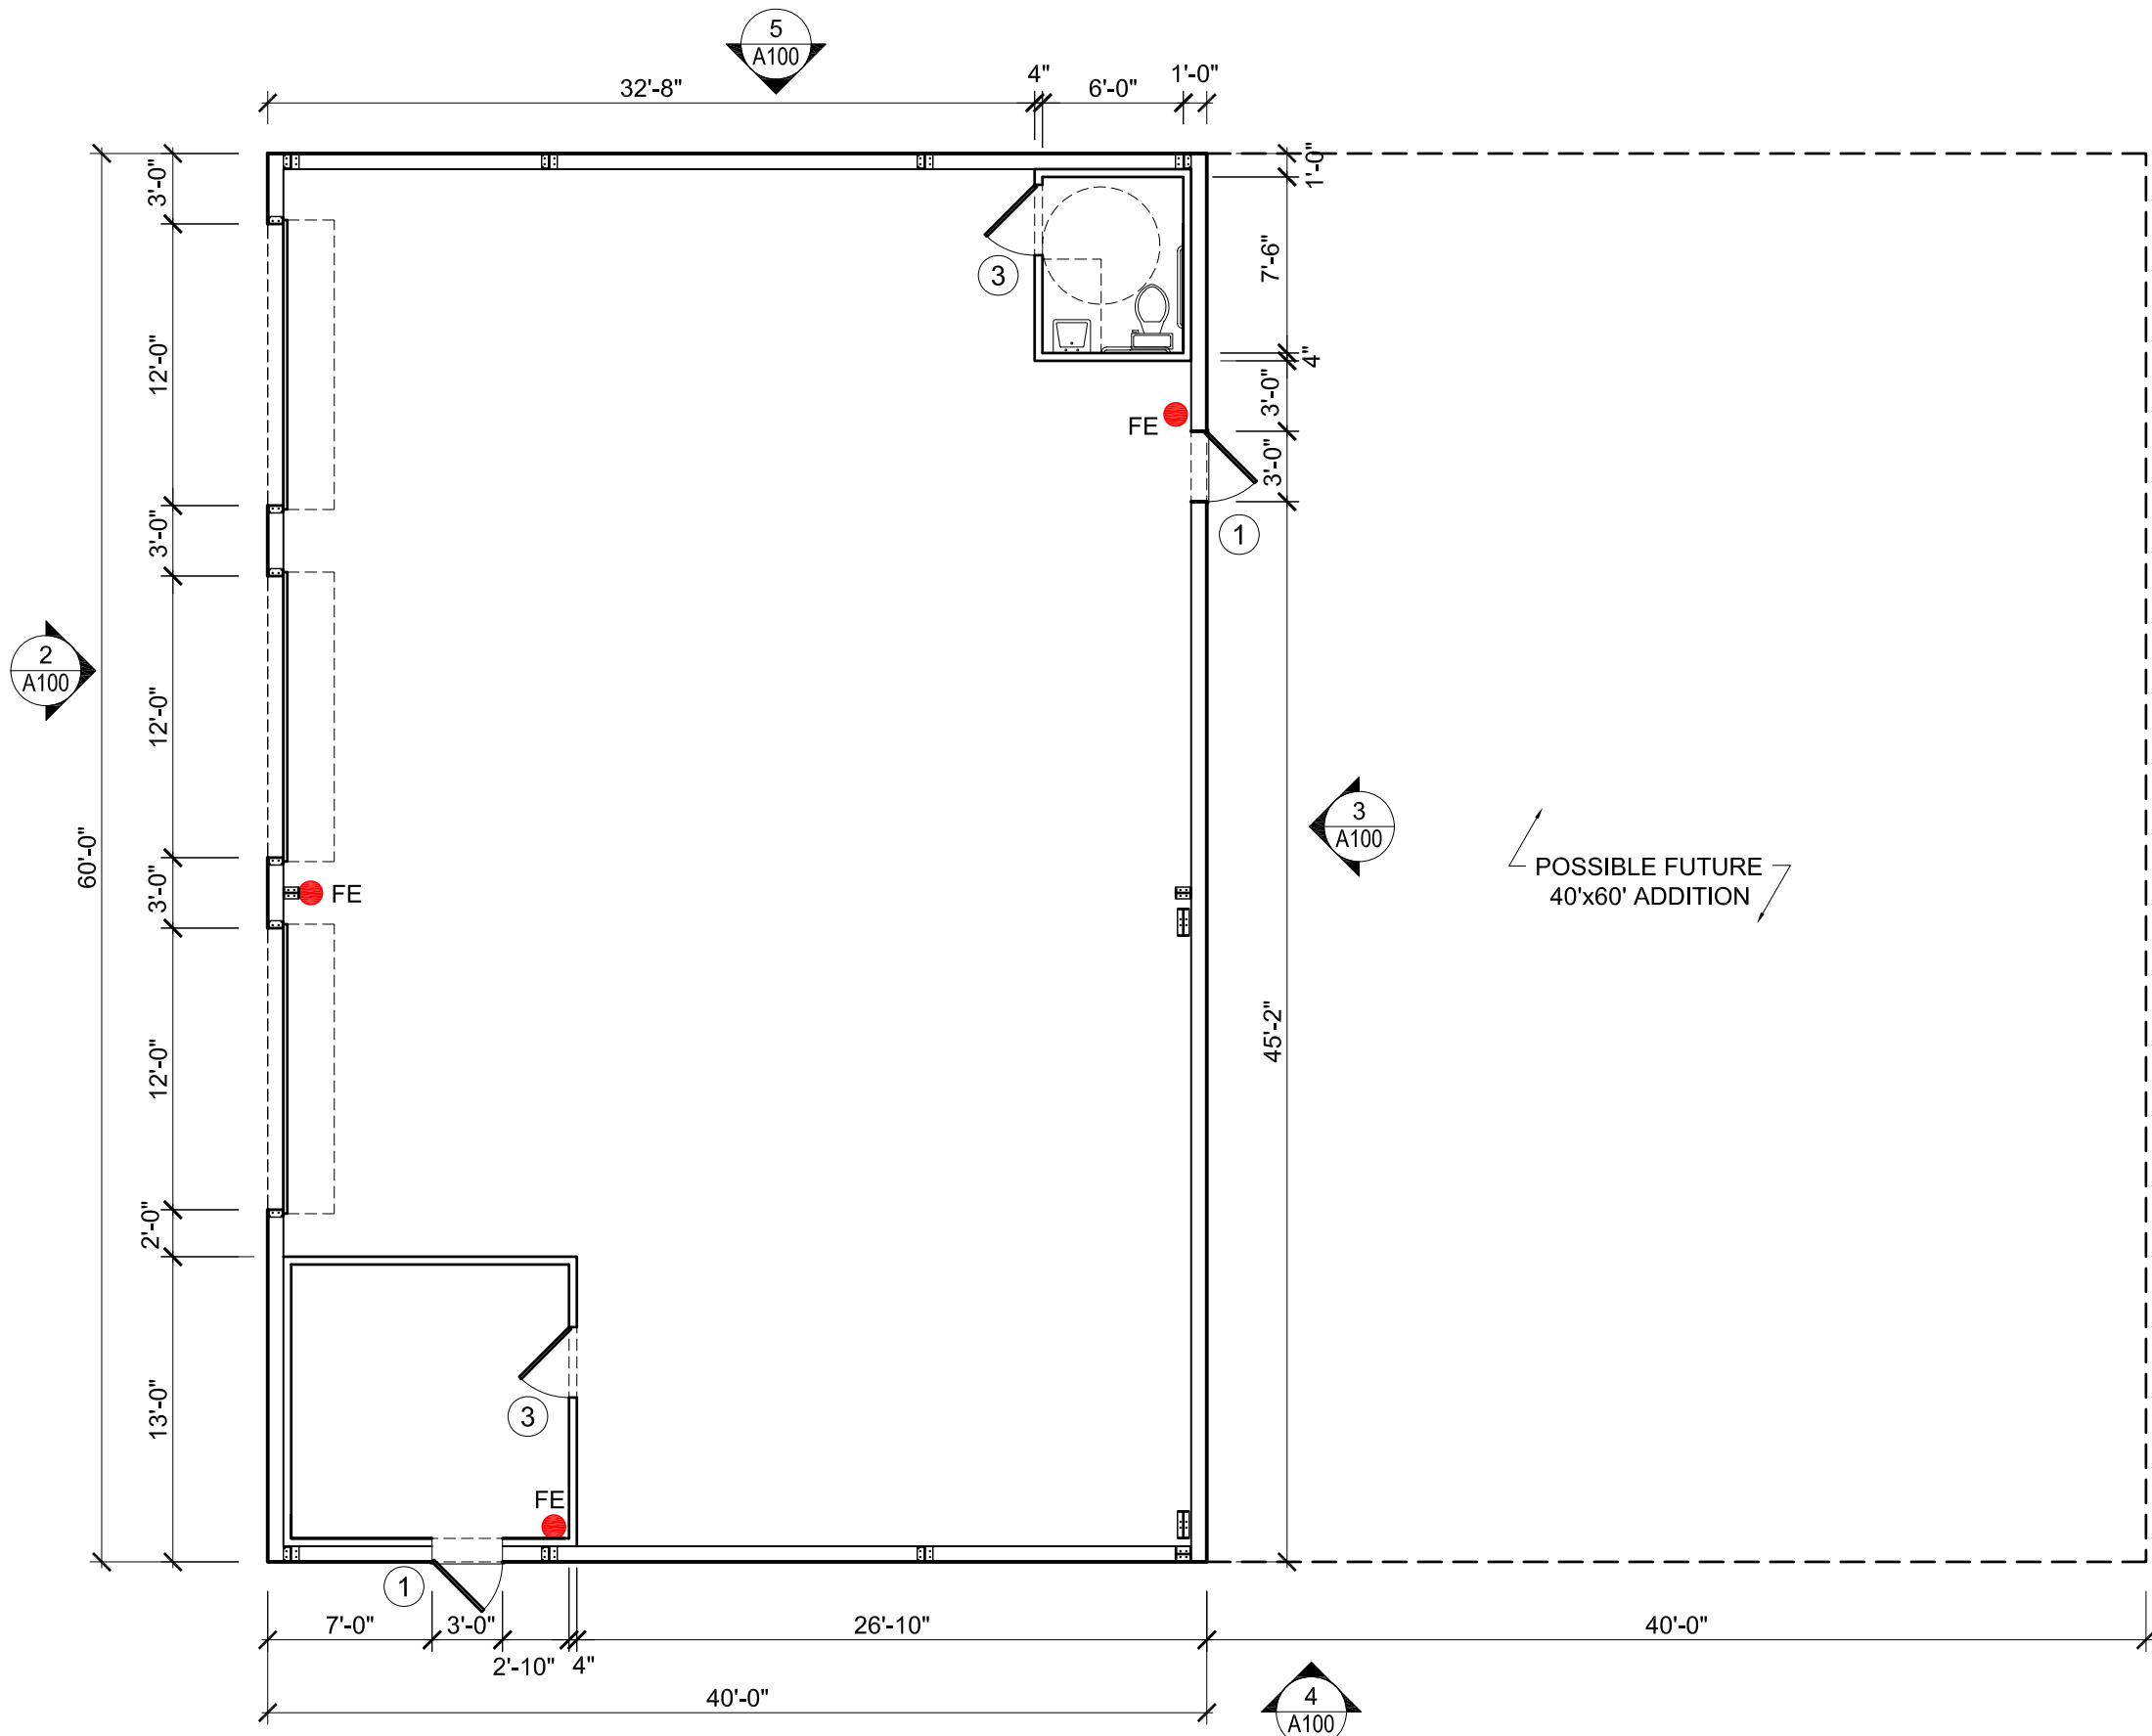

1 FLOOR PLAN
Scale : 1/8" = 1'-0"
0 2 4 8 16

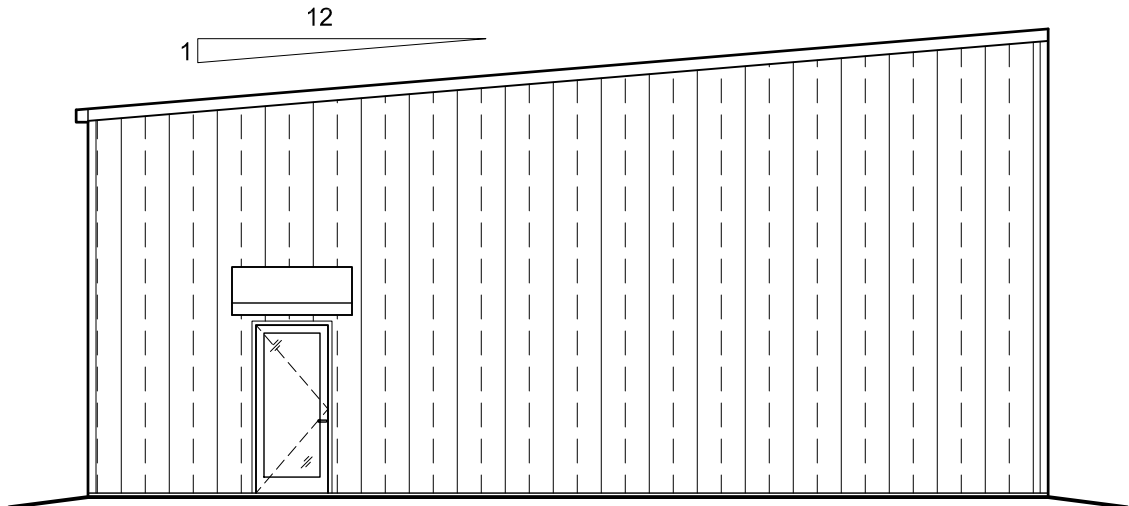

4 EAST ELEVATION
Scale : 1/8" = 1'-0"

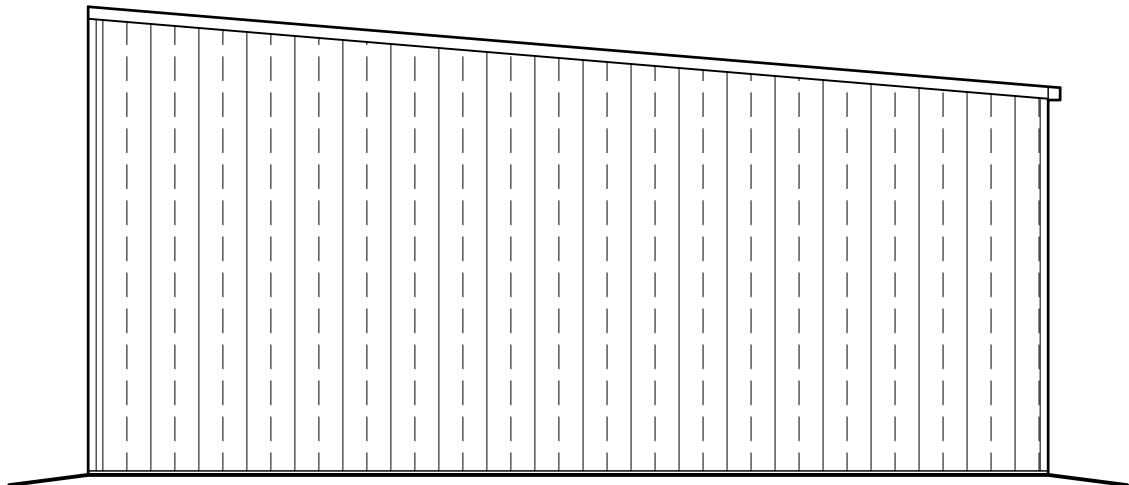

5 WEST ELEVATION
Scale : 1/8" = 1'-0"

Revision	
	10.21.2025
Permit Set	
	11.10.2023

1560 George Perry Lee Rd.
Dunn, NC 28334
Telephone: 910.892.5286
Fax: 910.891.4396
Email: jonas@pjstruckbodies.com
Website: www.pjstruckbodies.com

FLOOR PLAN
& ELEVATIONS


PLUMBING SCHEDULE		
DESCRIPTION	SYMBOL	
COLD WATER		CW
HOT WATER		HW
HOT WATER RECIRC.		HWRECIRC.
VENT PIPING		V
WASTE PIPING		W
CLEAN OUT @ GRADE		C.O.A.G.
FLOOR CLEAN OUT		F.C.O.
FLOOR CLEAN OUT		F.C.O.
NON FREEZE HOSE BIBB		NFHB
FLOOR DRAIN		F.D.
CHECK VALVE		
BALL VALVE		
GATE VALVE		
SHUT-OFF VALVE		
BACKFLOW PREVENTER		
FIXTURE DESIGNATION	P--	
MOUNTING HEIGHT	MH	
SHOCK ABSORBER W/BALL VALVE SHUT-OFF		SA (SIZE PER MANUF. RECOMMENDATIONS)
HOSE BIBB		HB MH=24"

- NOTES:
- Field verify all dimensions and conditions.
 - All work shall comply with the International Plumbing Code, the NC Building Code, and the requirements of the local inspector.
 - All work shall be done by a licensed plumbing contractor.


LEGEND

FIRE EXTINGUISHER


FE

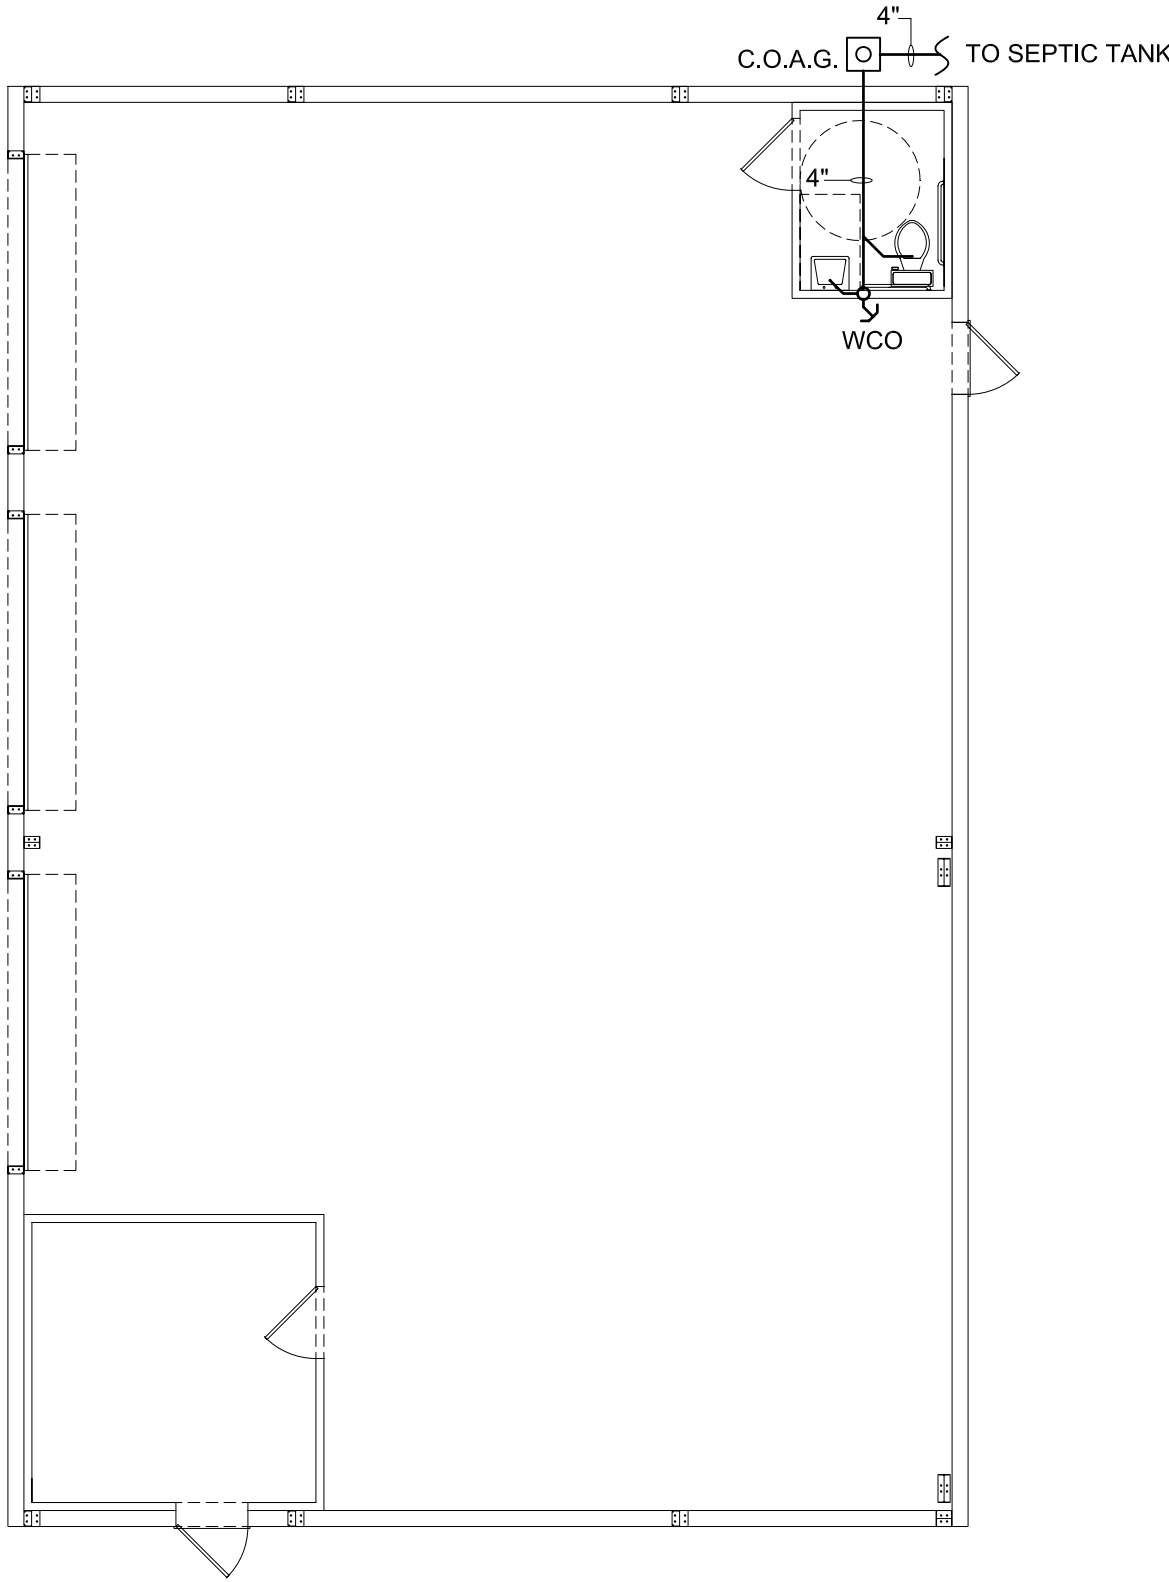

3 WASTE PLUMBING PLAN
Scale : 1/8" = 1'-0"

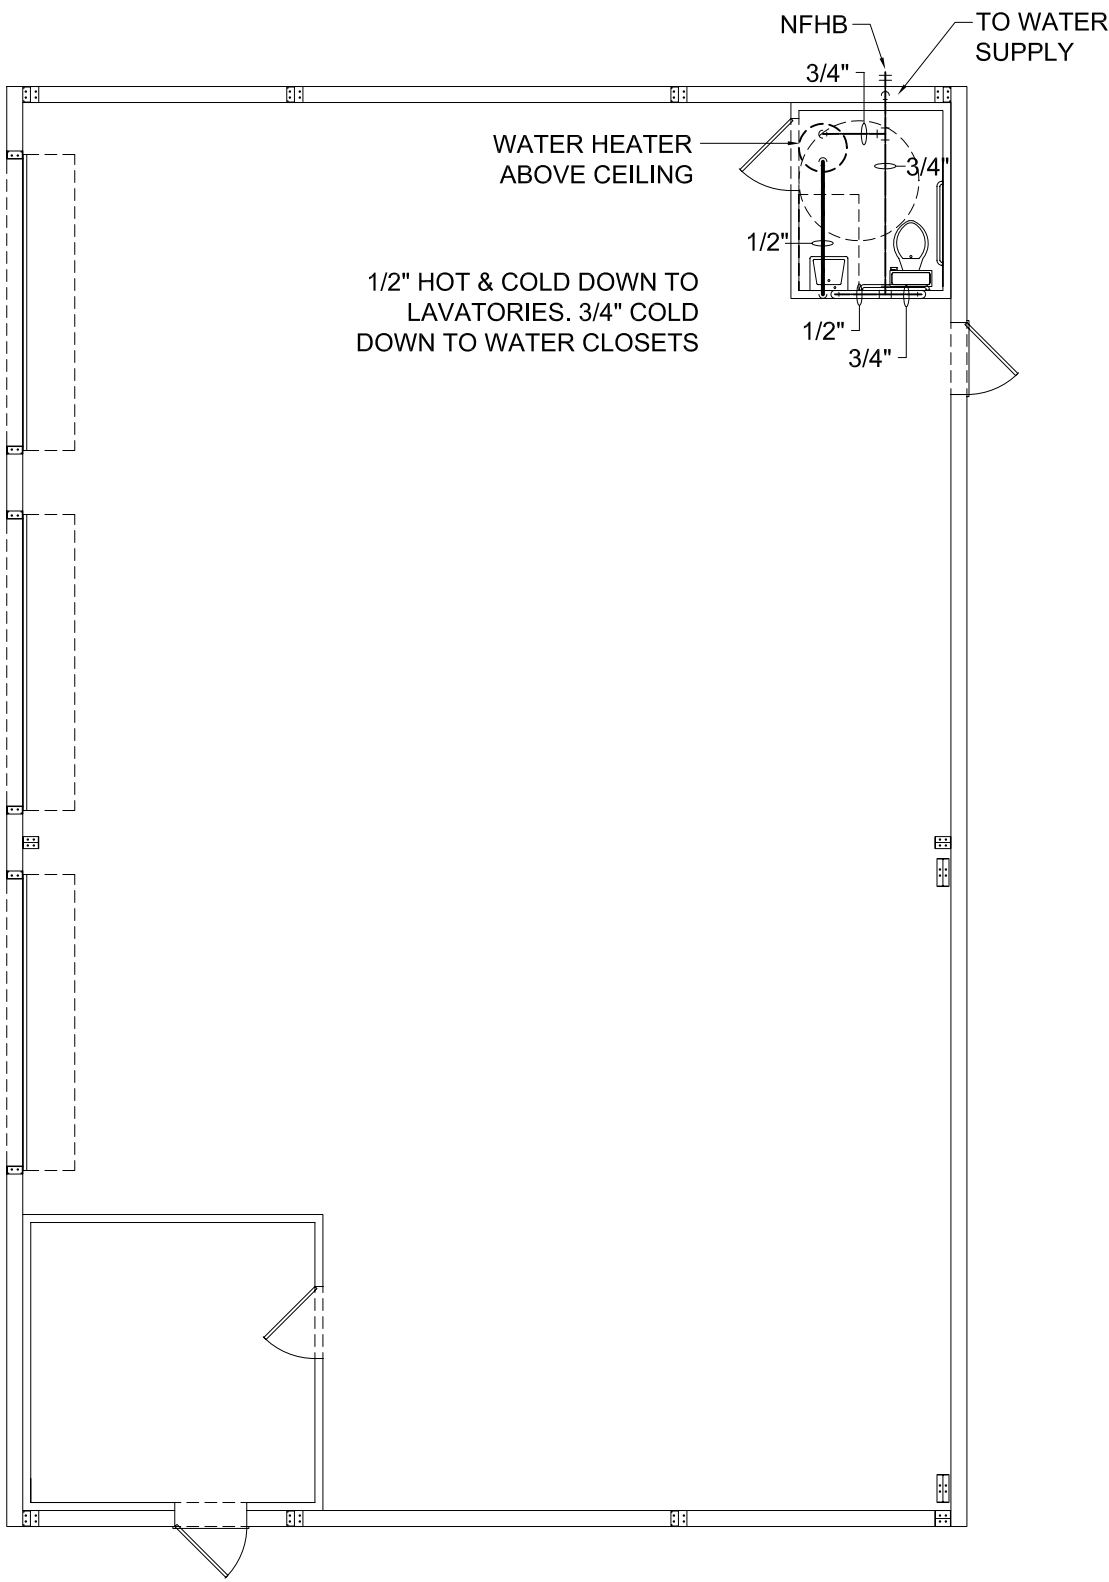

2 PLUMBING SUPPLY PLAN
Scale : 1/8" = 1'-0"

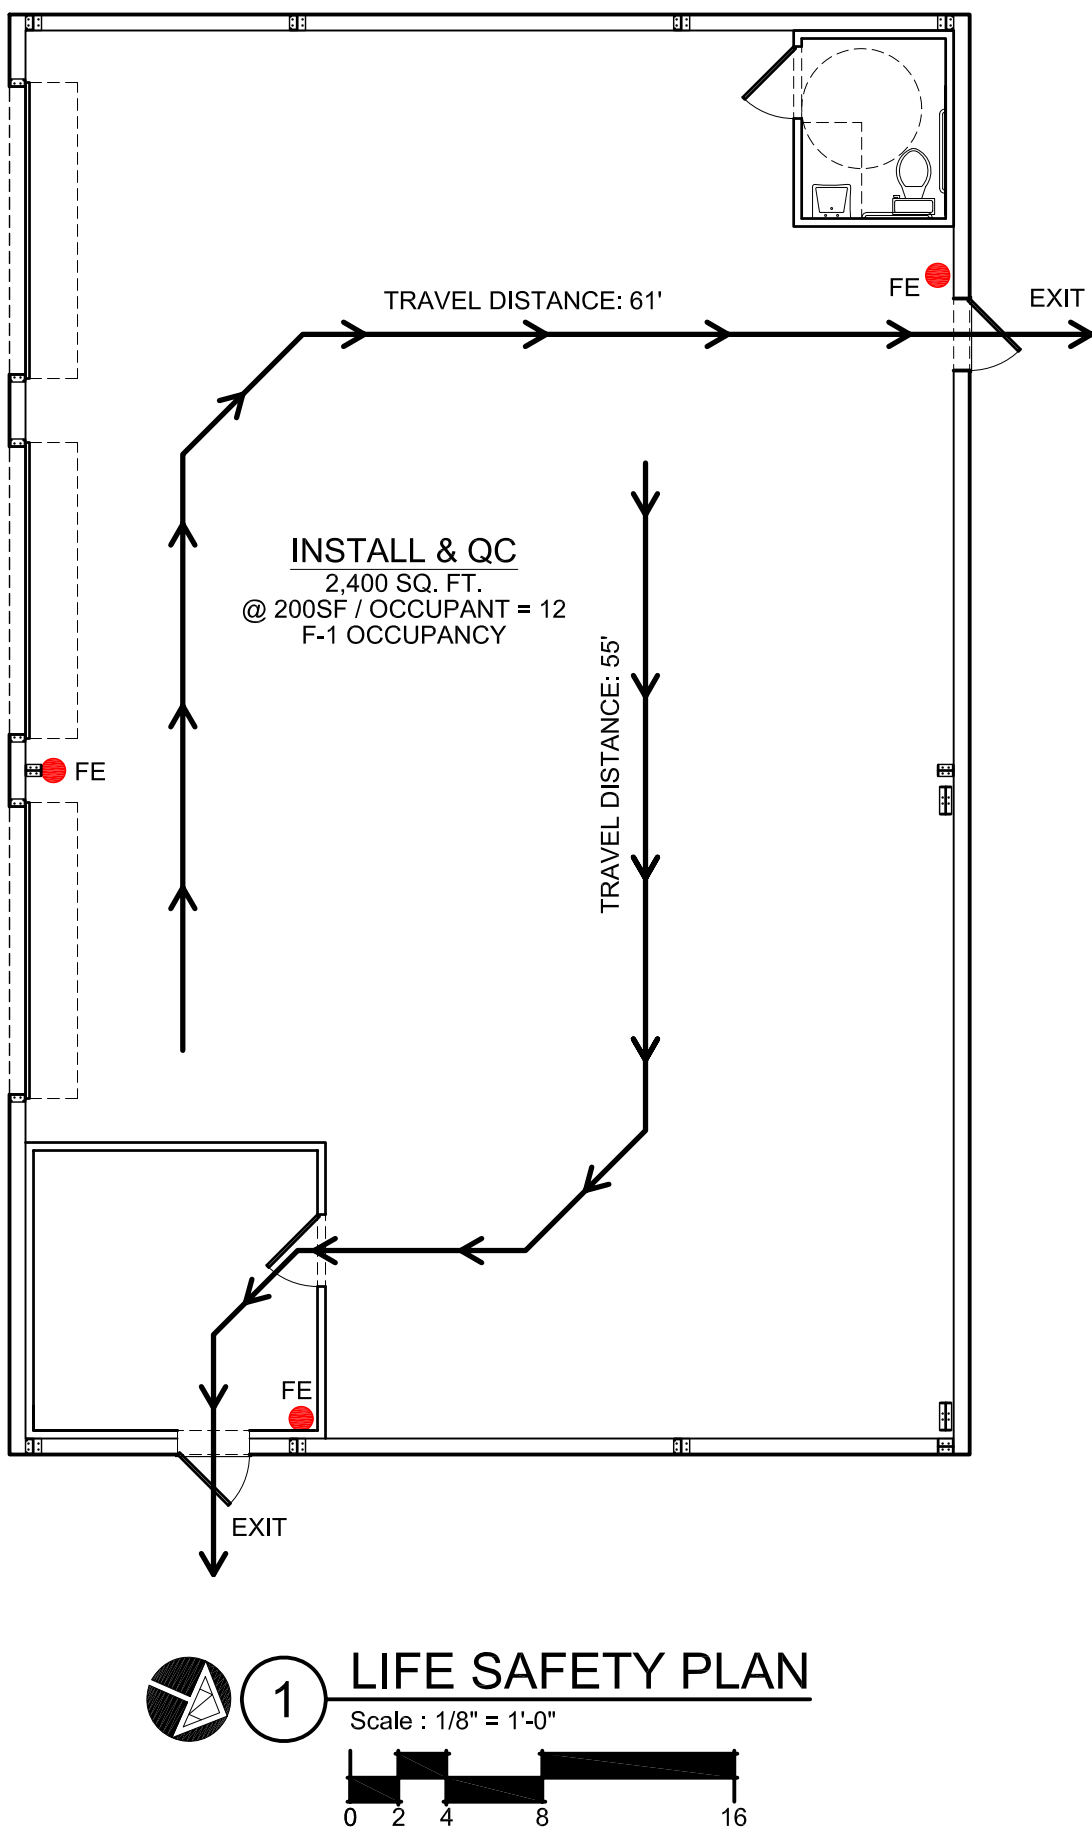

1 LIFE SAFETY PLAN
Scale : 1/8" = 1'-0"
0 2 4 8 16

Revision	
Permit Set	10.21.2025
	11.10.2023


1560 George Perry Lee Rd.
Dunn, NC 28334
Telephone: 910.892.5286
Fax: 910.891.4396
Email: jonas@pjstruckbodies.com
Website: www.pjstruckbodies.com

PLUMBING &
LIFE SAFETY
PLANS

LS

PANEL: TBD		SCHEDULE: _____		MANUFACTURER: SQ. D.		NO. OF SPACES: 42	
VOLTS: 120/240		AMPS: 400		TYPE: 'N300'		MOUNTING SURFACE	
ENCLOSURE: NEMA 1		# 1		SHORT CIRCUIT RATING: 10K			
MAIN:	MLD:	TOP FEED:	BOTTOM FEED:	COPPER BUS:	GROUND BAR KIT:	NEUTRAL BAR KIT:	
L1	L2	CIRCUIT	POLES	TRIP	ASSIGNMENT	PHASE	L1 L2
TBD	*	1	1	20	OFFICE LIGHTS	o	OFFICE RECEPTACLES
*	TBD	3	1	20	RESTROOM LIGHTS	o	SHOP RECEPTACLES
TBD	*	5	1	20	SHOP LIGHTS	o	SHOP RECEPTACLES
*	TBD	7	1	20	SHOP LIGHTS	o	ROLLUP DOOR 1
TBD	*	9	1	20	EXTERIOR LIGHTS	o	ROLLUP DOOR 2
*	TBD	11	1			o	ROLLUP DOOR 3
*	*	13	1			o	
*	*	15	1			o	
*	*	17	1			o	
*	*	19	1			o	
*	*	21	1			o	
*	*	23	1			o	
*	*	25	1			o	
*	*	27	1			o	
*	*	29	1			o	
*	*	31	1			o	
*	*	33	1			o	
*	*	35	1			o	
*	*	37	1			o	
*	*	39	1			o	
*	*	41	1			o	

L1 = TBD A
L2 = TBD A

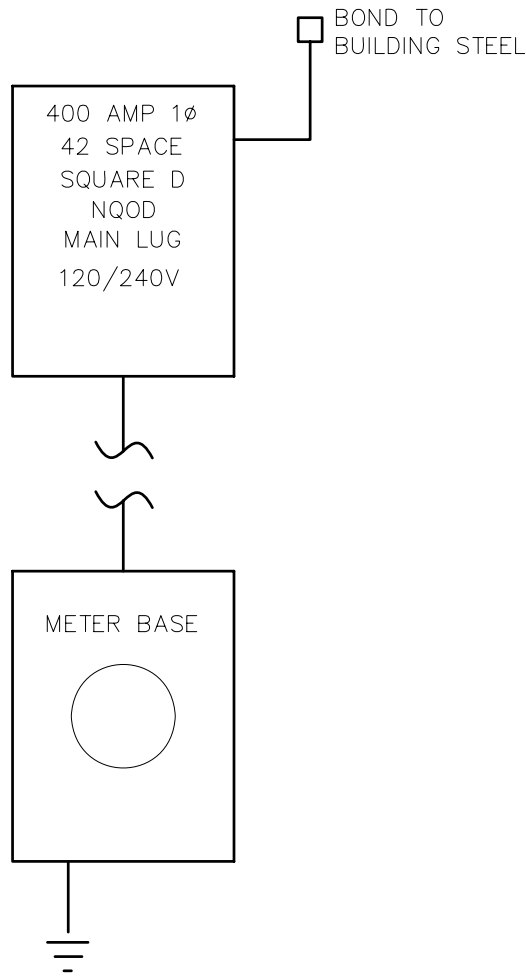

- NOTES:
- Field verify all dimensions and conditions.
 - All work shall comply with the National Electric Code, the NC Building Code, and the requirements of the local inspector.
 - All work shall be done by a licensed electrical contractor.

LEGEND

BATTERY BACKUP EMERGENCY LIGHTING

EXTERIOR LIGHT OVER EXIT

BACK LIT EXIT SIGN

LED LIGHT FIXTURE

LED LIGHT FIXTURE NIGHT LIGHT (UNSWITCHED)


SWITCHED BRANCH CIRCUIT

UNSWITCHED BRANCH CIRCUIT

DUPLEX RECEPTACLE

EXTERIOR LIGHT WALL SCONCE


DEDICATED CIRCUIT FOR ROLLUP DOOR

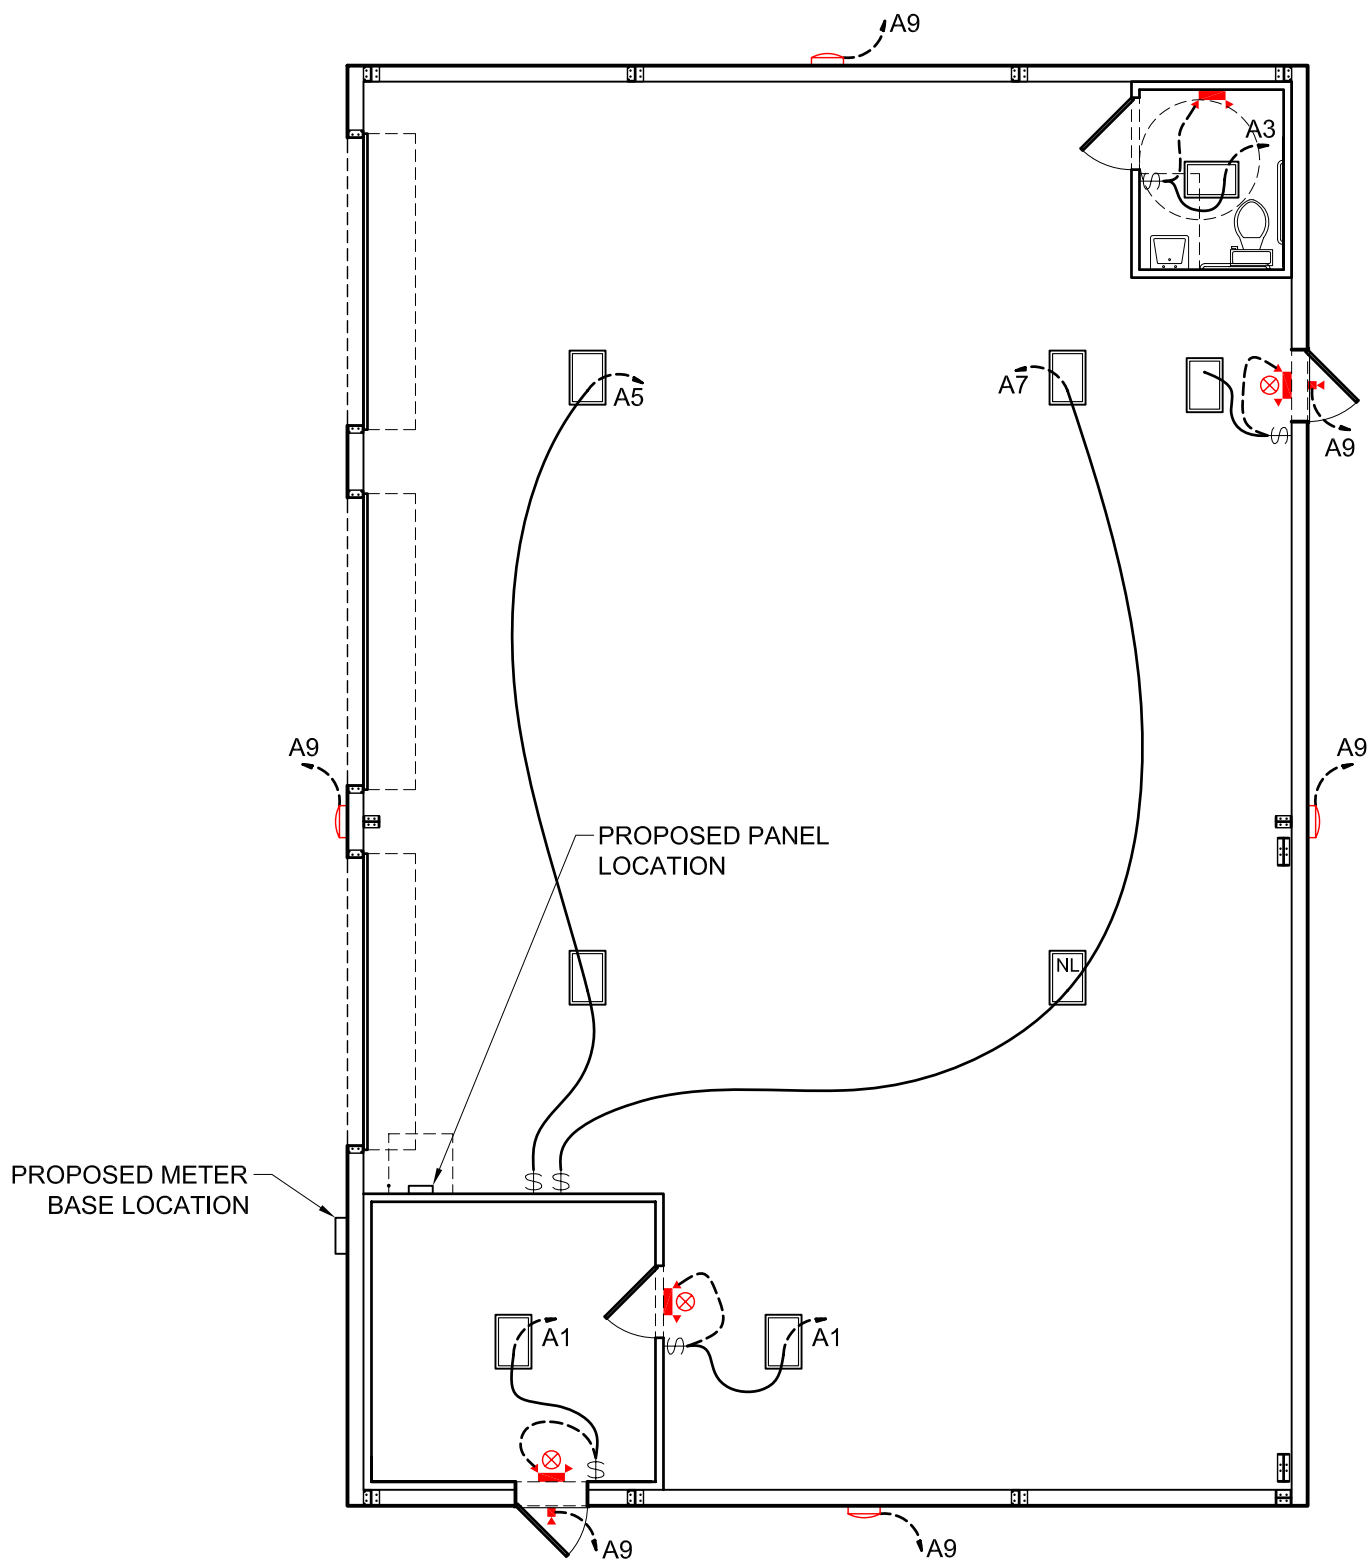

1 LIGHTING PLAN

Scale : 1/8" = 1'-0"

0 2 4 8 16

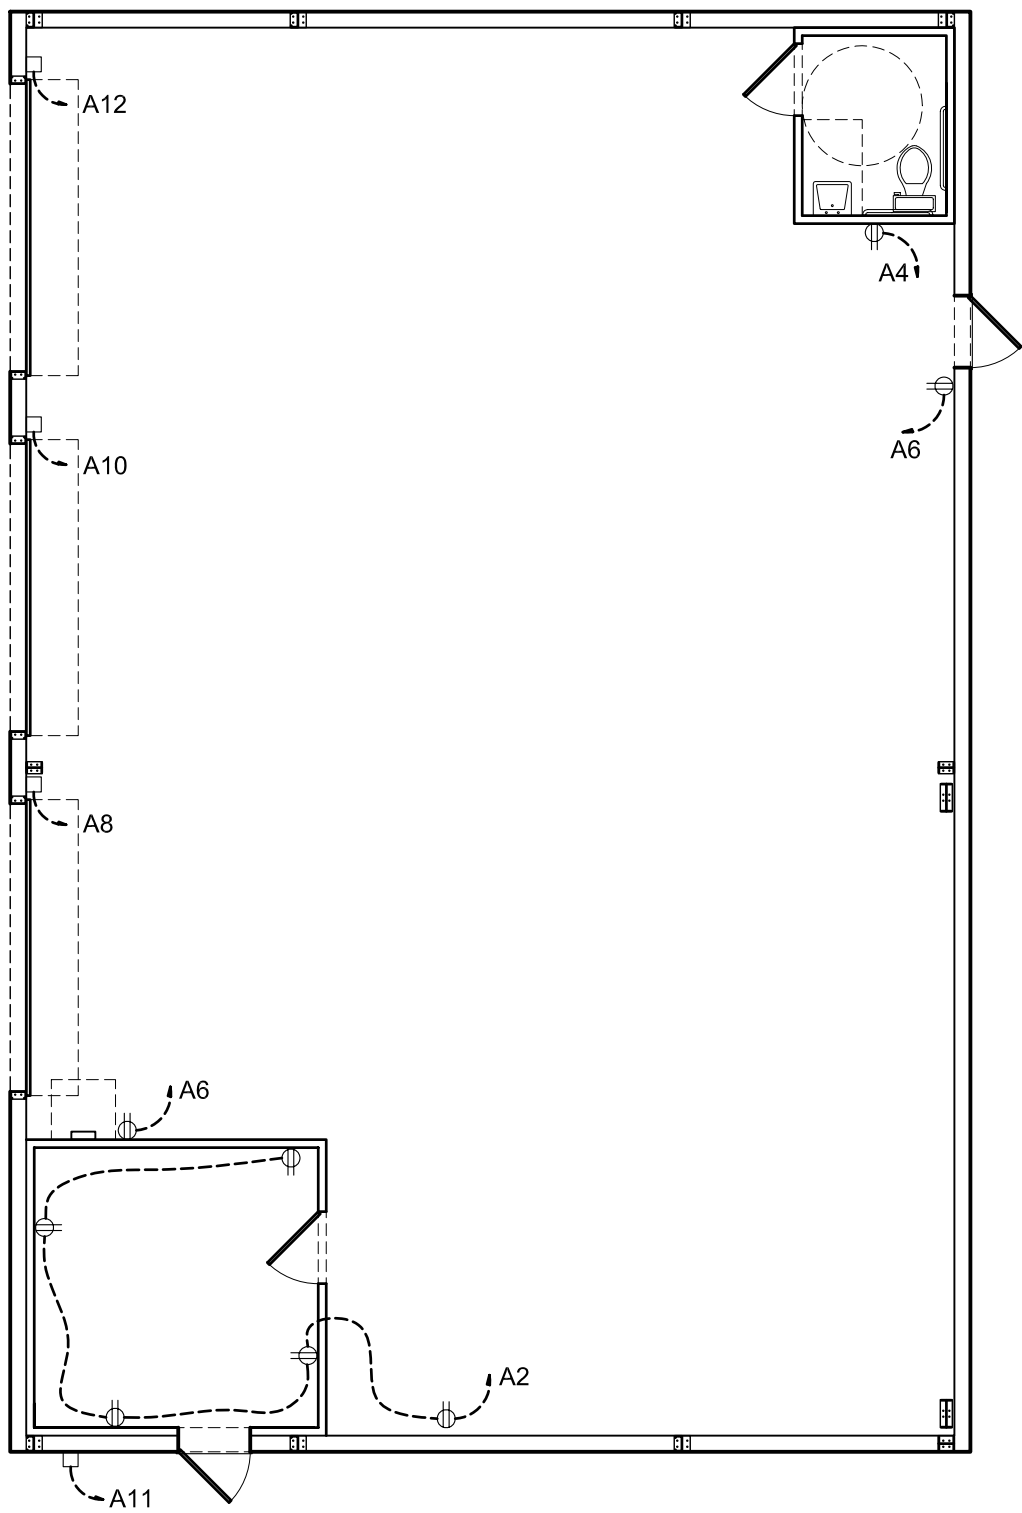

2 POWER PLAN

Scale : 1/8" = 1'-0"

Revision	10.21.2025
Permit Set	11.10.2023

1560 George Perry Lee Rd.
Dunn, NC 28334
Telephone: 910.892.5286
Fax: 910.891.4396
Email: jonas@pjstruckbodies.com
Website: www.pjstruckbodies.com

ELECTRICAL
LIGHTING &
POWER PLANS