




\*ELEVATION FOR ILLUSTRATIVE PURPOSES ONLY. NOT FOR CONSTRUCTION.

# CAMP AGAPE POOL BLDG

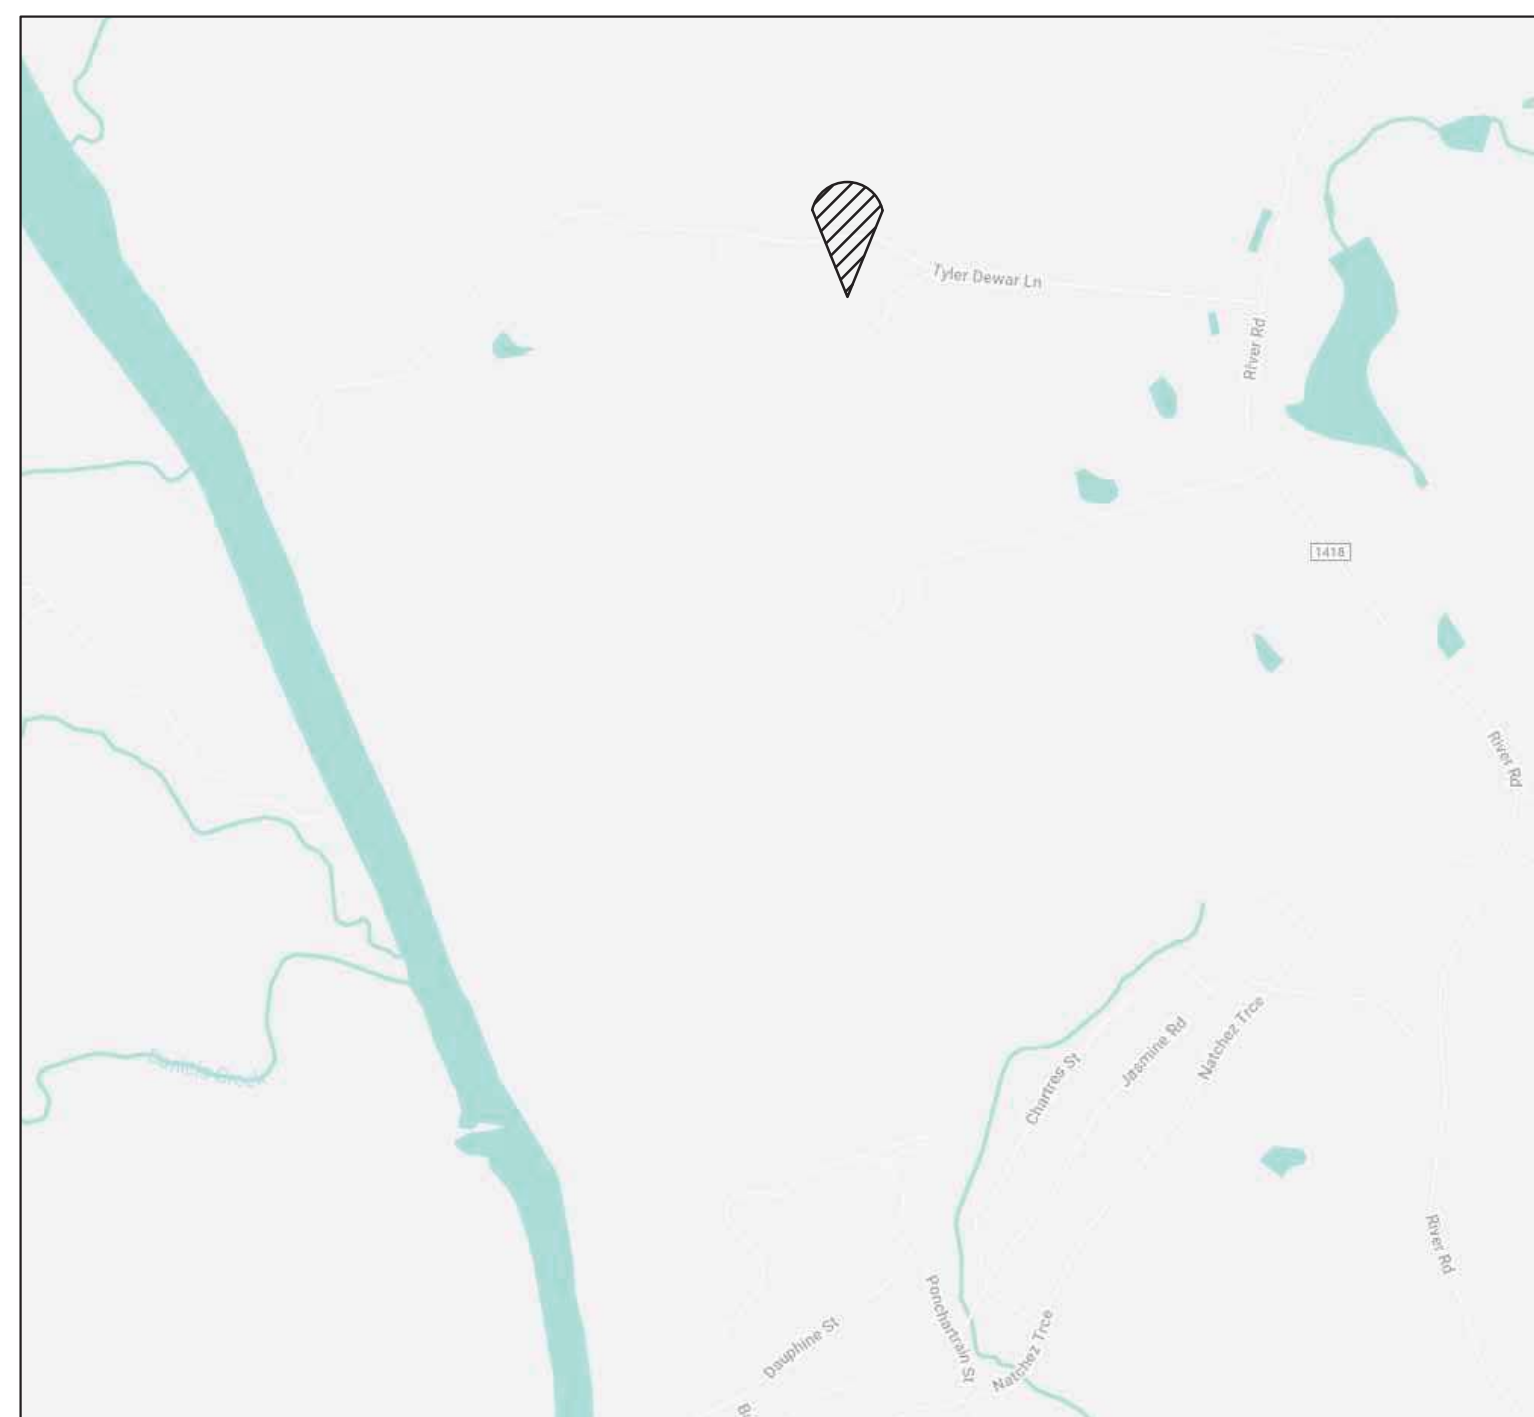

1369 TYLER DEWAR LN  
FUQUAY VARINA, NORTH CAROLINA  
PERMIT SET - 2/18/26

Architect:  
SYKES DESIGN, PLLC


Structural Engineer:  
MARK S. ROY, P.E.

PM&E Engineer:  
WILLIAM H. CLARK JR., P.E.

T001	TITLE SHEET
C001	BUILDING CODE SUMMARY
C002	UL ASSEMBLIES
C003	UL ASSEMBLIES
<b>ARCHITECTURAL:</b>	
A100	ARCHITECTURAL SITE PLAN
A101	DEMO PLAN
A101a	DEMO PHOTOS
A102	FLOOR PLAN
A200	ROOF PLAN
A300	EXTERIOR ELEVATIONS
A400	REFLECTED CEILING PLAN
A500	FINISH PLAN & SCHEDULE
A600	DOOR, WINDOW SCHEDULES
A700	SECTIONS
A800	ENLARGED DETAILS
A801	ENLARGED DETAILS
<b>STRUCTURAL:</b>	
S101	FOUNDATION PLAN, PLAN LEGEND & NOTES, SECTIONS & DETAILS
S102	ROOF FRAMING PLAN, LEGEND & NOTES, SECTIONS & DETAILS
S201	SHEAR WALL SECTIONS & DETAILS
S401	STRUCTURAL DESIGN CRITERIA, GENERAL STRUCTURAL NOTES & SCHEDULES
<b>PLUMBING:</b>	
P0	PLUMBING SPECIFICATIONS, NOTES & LEGEND
P1	FLOOR PLAN - WASTE/VENT, FIXTURE SCHED
P2	FLOOR PLAN - DOMESTIC WATER, SCHEDULE DETAILS
P3	DETAILS
<b>MECHANICAL:</b>	
M0	SPECIFICATIONS, NOTES & LEGEND - HVAC
M1	FLOOR PLAN - HVAC
M2	DETAILS - HVAC
<b>ELECTRICAL:</b>	
E0	NOTES, LEGEND, SPECIFICATIONS, SCHED
E1	FLOOR PLAN - LIGHTING AND FIXTURE SCHED
E2	FLOOR PLAN - POWER/IT, SCHED
E3	DETAILS AND POWER RISER



1033 WADE AVE  
RALEIGH, NC 27405  
T. 919-985-4483  
WWW.SYKESDESIGNUS.COM

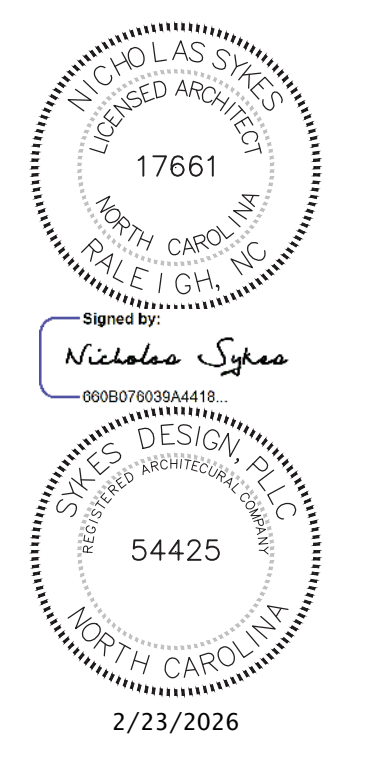

RENOVATION / ADDITION TO POOL BUILDING FOR:  
**CAMP AGAPE**  
1369 TYLER DEWAR LN  
FUQUAY-VARINA NC 27526

PROJECT NUMBER  
**224215**  
DATE  
**FEBRUARY 18, 2026**  
REVISIONS

Table with 2 columns: Description, Date. Contains several rows of revision information.

TITLE SHEET

T001

2018 APPENDIX B BUILDING CODE SUMMARY FOR ALL COMMERCIAL PROJECTS (EXCEPT 1 AND 2 - FAMILY DWELLINGS AND TOWNHOUSES)

Name of Project: CAMP AGAPE - POOL BUILDING
Address: 1369 TYLER DEWAR LN Zip Code: 27526
Owner/Authorized Agent: LEE LINDEMAN Phone #: 919.552.9421

CONTACT: ERICH WILKINSON
DESIGNER: WILKINSON DESIGN, PLLC
FIRM: JIMMY NORWOOD, JR.
NAME: JIMMY NORWOOD, JR.
LICENSE #: 7222
PHONE #: 336.749.1514
E-MAIL: N/A

2018 NC BUILDING CODE:
2018 NC EXISTING BUILDING CODE:
CONSTRUCTED: (date) 1984 CURRENT OCCUPANCY(S): (Ch. 3) A-3 / S-1
RENOVATED: (date) N/A PROPOSED OCCUPANCY(S): (Ch. 3) A-3 / S-1
OCCUPANCY CATEGORY: (Table 1604.5) II CURRENT N/A I II III IV

BASIC BUILDING DATA
Construction Type: I-A, I-B, II-A, II-B, III-A, III-B, IV, V-A, V-B
Sprinklers: N/A, No, Partial, Yes
Standpipes: N/A, No, Yes
Primary Fire District: No, Yes
Special Inspections Required: No, Yes
GROSS BUILDING AREA:
FLOOR EXISTING (SQ. FT.) NEW (SQ. FT.) SUB-TOTAL
1st Floor 1,200 346 1,546
TOTAL 1,200 346 1,546

ALLOWABLE AREA
Primary Occupancy Classification(s):
Assembley A-1, A-2, A-3, A-4, A-5
Business A-1, A-2, A-3, A-4, A-5
Educational F-1, F-2
Hazardous H-1, H-2, H-3, H-4, H-5
Institutional I-1, I-2, I-3, I-4, I-5
Mercantile R-1, R-2, R-3, R-4
Residential S-1, S-2, High-Piled
Storage S-1, S-2, High-Piled
Accessory Occupancy Classification(s):
Assembley A-1, A-2, A-3, A-4, A-5
Business A-1, A-2, A-3, A-4, A-5
Educational F-1, F-2
Hazardous H-1, H-2, H-3, H-4, H-5
Institutional I-1, I-2, I-3, I-4, I-5
Mercantile R-1, R-2, R-3, R-4
Residential S-1, S-2, High-Piled
Storage S-1, S-2, High-Piled
Utility and Miscellaneous

Incidental Uses: (Table 509)
Furnace room where any piece of equipment is over 400,000 Btu per hour input
Rooms with boilers where the largest piece of equipment is over 15 psi and 10 horsepower
Refrigerant machinery room
Hydrogen fuel gas rooms, not classified as Group H
Incinerator rooms
Paint shops, not classified as Group H, located in occupancies other than Group F
In Group E occupancies, laboratories and vocational shops not classified as Group H
In Group I-2 occupancies, laboratories not classified as Group H
In ambulatory care facilities, laboratories not classified as Group H
Laundry rooms over 100 square feet
In Group I-2, laundry rooms over 100 square feet
In Group I-2, laundries equal to or less than 100 square feet
In Group I-2, commercial kitchens
In Group I-2, rooms or spaces that contain fuel-fired heating equipment
Group I-2 cells and Group I-2 patient rooms equipped with padded surfaces
In Group I-2, physical plant maintenance shops
In ambulatory care facilities or Group I-2 occupancies, waste and linen collection rooms with containers that have an aggregate volume of 10 cubic feet or greater
In other than ambulatory care facilities and Group I-2 occupancies, waste and linen collection rooms over 100 square feet
In ambulatory care facilities or Group I-2 occupancies, storage rooms greater than 100 square feet
Stationary storage battery systems having a liquid electrolyte capacity of more than 50 gallons for flooded lead-acid, nickel cadmium or VRLA, or more than 1,000 pounds for lithium-ion and lithium metal polymer used for facility standby power, emergency power, or uninterruptible power supplies
Fuel storage rooms in public schools and boiler rooms in public schools
Storage rooms underneath grandstands or bleacher seats containing combustible or flammable materials
Special Uses: 402, 403, 404, 405, 406, 407, 408, 409, 410, 411, 412, 413, 414, 415, 416, 417, 418, 419, 420, 421, 422, 423, 424, 425, 426, 427, 428, 429, 430
Special Provisions: 510.2, 510.3, 510.4, 510.5, 510.6, 510.7, 510.8, 510.9
Mixed Occupancy: No, Yes Separation: 2 Hr. Exception:

RENOVATION / ADDITION POOL BUILDING FOR:
CAMP AGAPE
FUQUAY-VARINA, NORTH CAROLINA

STORY NO. DESCRIPTION AND USE (A) BLDG AREA PER STORY (ACTUAL) (B) TABLE 506.2 AREA (C) AREA FOR FRONTAGE INCREASE (D) ALLOWABLE AREA PER STORY OR UNLIMITED
1 S-1 175 9,000 N/A 9,000
Exterior Covered Area A-3 pool deck 1,365 6,000 N/A 6,000

1 Frontage area increases from Section 506.2 are computed thus:
a. Perimeter which fronts a public way or open space having 20 feet minimum width = N/A (F)
b. Total Building Perimeter = N/A (P)
c. Ratio (F/P) = 1.00(F/P)
d. W = Minimum width of public way = 30 FT (W)
e. Percent of frontage increase I<sub>f</sub> = 100 [(F/P) - 0.25] x W/30 = N/A(%)
2 Unlimited area applicable under conditions of Section 507.
3 Maximum Building Area = total number of stories in the building x D (506.2).
4 The maximum area of open parking garages must comply with Table 406.5.4. The maximum area of air traffic control towers must comply with Table 412.3.1.
5 Frontage increase is based on the un-sprinklered area value in Table 506.2.

ALLOWABLE HEIGHT
BUILDING ELEMENT ALLOWABLE (TABLE 503) SHOWN ON PLANS CODE REFERENCE
Building Height in Feet (Table 504.3) Feet = 40'-0" 15'-8" TABLE 504.3
Building Height in Stories (Table 504.4) Stories 1 1 TABLE 504.4
Provide code reference if the "Shown on Plans" quantity is not based on Table 504.3 or 504.4.

FIRE PROTECTION REQUIREMENTS
BUILDING ELEMENT FIRE SEPARATION DISTANCE (FEET) RATING PROVIDED (W/ REDUCTION) DETAIL # AND SHEET # DESIGN # FOR RATED ASSEMBLY DESIGN # FOR RATED PENETRATION DESIGN # FOR RATED JOINTS
Structural Frame, including columns, girders, trusses 0-HR
Bearing Walls
Exterior
North +30'-0" N/A
East +30'-0" N/A
West +30'-0" N/A
South +30'-0" N/A
Interior walls N/A
Nonbearing Walls and Partitions
Exterior
North +30'-0" 0-HR
East +30'-0" 0-HR
West +30'-0" 0-HR
South +30'-0" 0-HR
Interior walls 0-HR
Floor Construction including supporting beams and joists 0-HR
Floor Ceiling Assembly 0-HR
Columns Supporting Floors N/A
Roof Construction including supporting beams and joists 0-HR
Roof Ceiling Assembly 1-HR 1-HR C003 P522
Columns Supporting Roof 0-HR
Shaft Enclosures - Exit 0-HR
Shaft Enclosures - Other N/A
Corridor Separation 0-HR
Occupancy/Fire Barrier Separation 2-HR 2-HR C002 U905 / U301
Party/Fire Wall Separation N/A
Smoke Barrier Separation N/A
Smoke Partition N/A
Tenant/Dwelling Unit (Sleeping Unit) Separation 0-HR
Incidental Use Separation N/A
\* Indicate section number permitting reduction

PERCENTAGE OF WALL OPENING CALCULATIONS
Fire Separation Distance (Feet) from Property Lines Degree of Openings Protection (Table 705.8) Allowable Area (%) Actual Shown on Plans (%)
NORTH (+30'-0") UNPROTECTED, NONSPRINKLED (UP-NS) NO LIMIT
SOUTH (+30'-0") UNPROTECTED, NONSPRINKLED (UP-NS) NO LIMIT
EAST (+30'-0") UNPROTECTED, NONSPRINKLED (UP-NS) NO LIMIT
WEST (+30'-0") UNPROTECTED, NONSPRINKLED (UP-NS) NO LIMIT

LIFE SAFETY SYSTEM REQUIREMENTS
Emergency Lighting: No, Yes
Exit Signs: No, Yes
Fire Alarm: No, Yes
Smoke Detection Systems: No, Yes, Partial
Panic Hardware: No, Yes

LIFE SAFETY SYSTEM REQUIREMENTS
Life Safety Plan Sheet #: C001
Fire and/or smoke rated wall locations (Chapter 7)
Assumed and real property line locations (if not on the site plan)
Exterior wall opening area with respect to distance to assumed property lines (705.8)
Occupancy Use for each area as it relates to occupant load calculation (Table 1004.1.2)
Occupant loads for each area
Exit access travel distances (1017)
Common path of travel distances (1006.2.1 & 1006.3.2(1))
Dead end lengths (1020.4)
Clear exit widths for each exit door
Maximum calculated occupant load capacity each exit door can accommodate based on egress width (1005.3)
Actual occupant load for each exit door
A separate schematic plan indicating where fire rated floor/ceiling and/or roof structure is provided for purposes of occupancy separation
Location of doors with panic hardware (1010.1.10)
Location of doors with delayed egress locks and the amount of delay (1010.1.9.7)
Location of doors with electromagnetic egress locks (1010.1.9.9)
Location of doors equipped with hold-open devices
Location of emergency escape windows (1030)
The square footage of each fire area (202)
The square footage of each smoke compartment for Occupancy Classification I-2 (407.5)
Note any code exceptions or table notes that may have been utilized regarding the items above

ACCESSIBLE PARKING (SECTION 1106)
LOT OR PARKING AREA TOTAL # OF PARKING SPACES REQUIRED PROVIDED TOTAL # OF ACCESSIBLE SPACES PROVIDED
EXISTING PARKING IS NOT AFFECTED WITHIN SCOPE OF WORK


PLUMBING FIXTURE REQUIREMENTS (TABLE 2902.1) (FOR POOL BUILDING AND POOL AREA COMBINED)
USE WATER CLOSETS LAVATORIES SHOWERS / TUBS DRINKING FOUNTAINS
EXISTING 0 0 0 0 0 0 0 0
REQUIRED 2 3 0 0 1 1 0 1
PROVIDED (SEE BELOW) 2 3 0 0 1 1 0 1
ADDITIONAL FIXTURE REQUIREMENTS (POOL BUILDING + POOL AREA)
CRAFT ROOM: 26 PEOPLE
POOL DECK AREA: 4,668 sqft
DECK OCC LOAD: 312 PEOPLE GROSS 15 SF/PERSON
POOL AREA: 1,495 sqft
POOL OCC LOAD: 30 PEOPLE GROSS 50 SF/PERSON
PUMP/CHM: 1 PEOPLE
GUARD / CONCESSIONS: 7 PEOPLE
TOTAL OCCUPANTS: 376 PEOPLE Deck Occ Load + Pool Occ Load + Craft Room + Guard / Concessions + Pump / Chm
188 PEOPLE MALE WC: 2 MALE LAV: 1
188 PEOPLE FEMALE WC: 3 FEMALE LAV: 1
2 DRINKING FOUNTAINS (1 REG. + 1 ADA HEIGHT) + 1 SERVICE SINK

STRUCTURAL DESIGN
DESIGN LOADS:
Importance Factors: Wind (I<sub>w</sub>) 1.0, Snow (I<sub>s</sub>) 1.0, Seismic (I<sub>e</sub>) 1.0
Live Loads: Roof 20 psf, Mezzanine N/A psf, Floor 100 psf
Ground Snow Load: 15 psf
Wind Loads: Basic Wind Speed 120 mph (ASCE-7) Exposure Category
SEISMIC DESIGN CATEGORY: A, B, C, D
Provide the following Seismic Design Parameters:
Occupancy Category (Table 1604.5) I, II, III, IV, N/A
Spectral Response Acceleration S<sub>s</sub> 17.8 %g, S<sub>1</sub> 8.5 %g
Site Classification (ASCE 7) A, B, C, D, E, F
Data Source: Field Test, Presumptive, Historical Data, N/A
Basic structural system (check one)
Bearing Wall Dual w/Special Moment Frame
Building Frame Dual w/Intermediate R/C or Special Steel
Moment Frame Inverted Pendulum
Analysis Procedure: Simplified, Equivalent Lateral Force, Dynamic
Architectural, Mechanical, Components anchored? N/A, Yes, No

LATERAL DESIGN CONTROL: N/A, Earthquake, Wind
SOIL BEARING CAPACITIES:
Field Test (provide copy of test report) 1500 psf
Presumptive Bearing capacity
Pile size, type, and capacity
SPECIAL INSPECTIONS REQUIRED: Yes, No

MECHANICAL DESIGN
MECHANICAL SYSTEMS, SERVICE SYSTEMS AND EQUIPMENT:
THERMAL ZONE:
INTERIOR DESIGN CONDITIONS: Winter dry bulb: --, Summer dry bulb: --, Relative Humidity: --
BUILDING HEATING LOAD: Winter dry bulb: --
BUILDING COOLING LOAD:
MECHANICAL SPACING:
UNITARY: description of unit: --, heating efficiency: --, cooling efficiency: --, size category of unit: --
BOILER: Size category, if oversized, state reason: --
CHILLER: Size category, if oversized, state reason: --
LIST EQUIPMENT EFFICIENCIES: --

ELECTRICAL DESIGN
ELECTRICAL SYSTEM AND EQUIPMENT
METHOD OF COMPLIANCE: ENERGY CODE: Performance, Prescriptive
ASHRAE 90.1: Performance, Prescriptive
LIGHTING SCHEDULE:
REFERENCE ELECTRICAL DRAWINGS FOR THE FULL LIGHT FIXTURE SCHEDULE AND DETAILS
ADDITIONAL EFFICIENCY PACKAGE OPTIONS
C406.2 More efficient HVAC equipment performance
C406.3 Reduced lighting power density
C406.4 Enhanced digital lighting controls
C406.5 On-Site renewable energy
C406.6 Dedicated outdoor air system
C406.7 Reduced energy use in service water heating

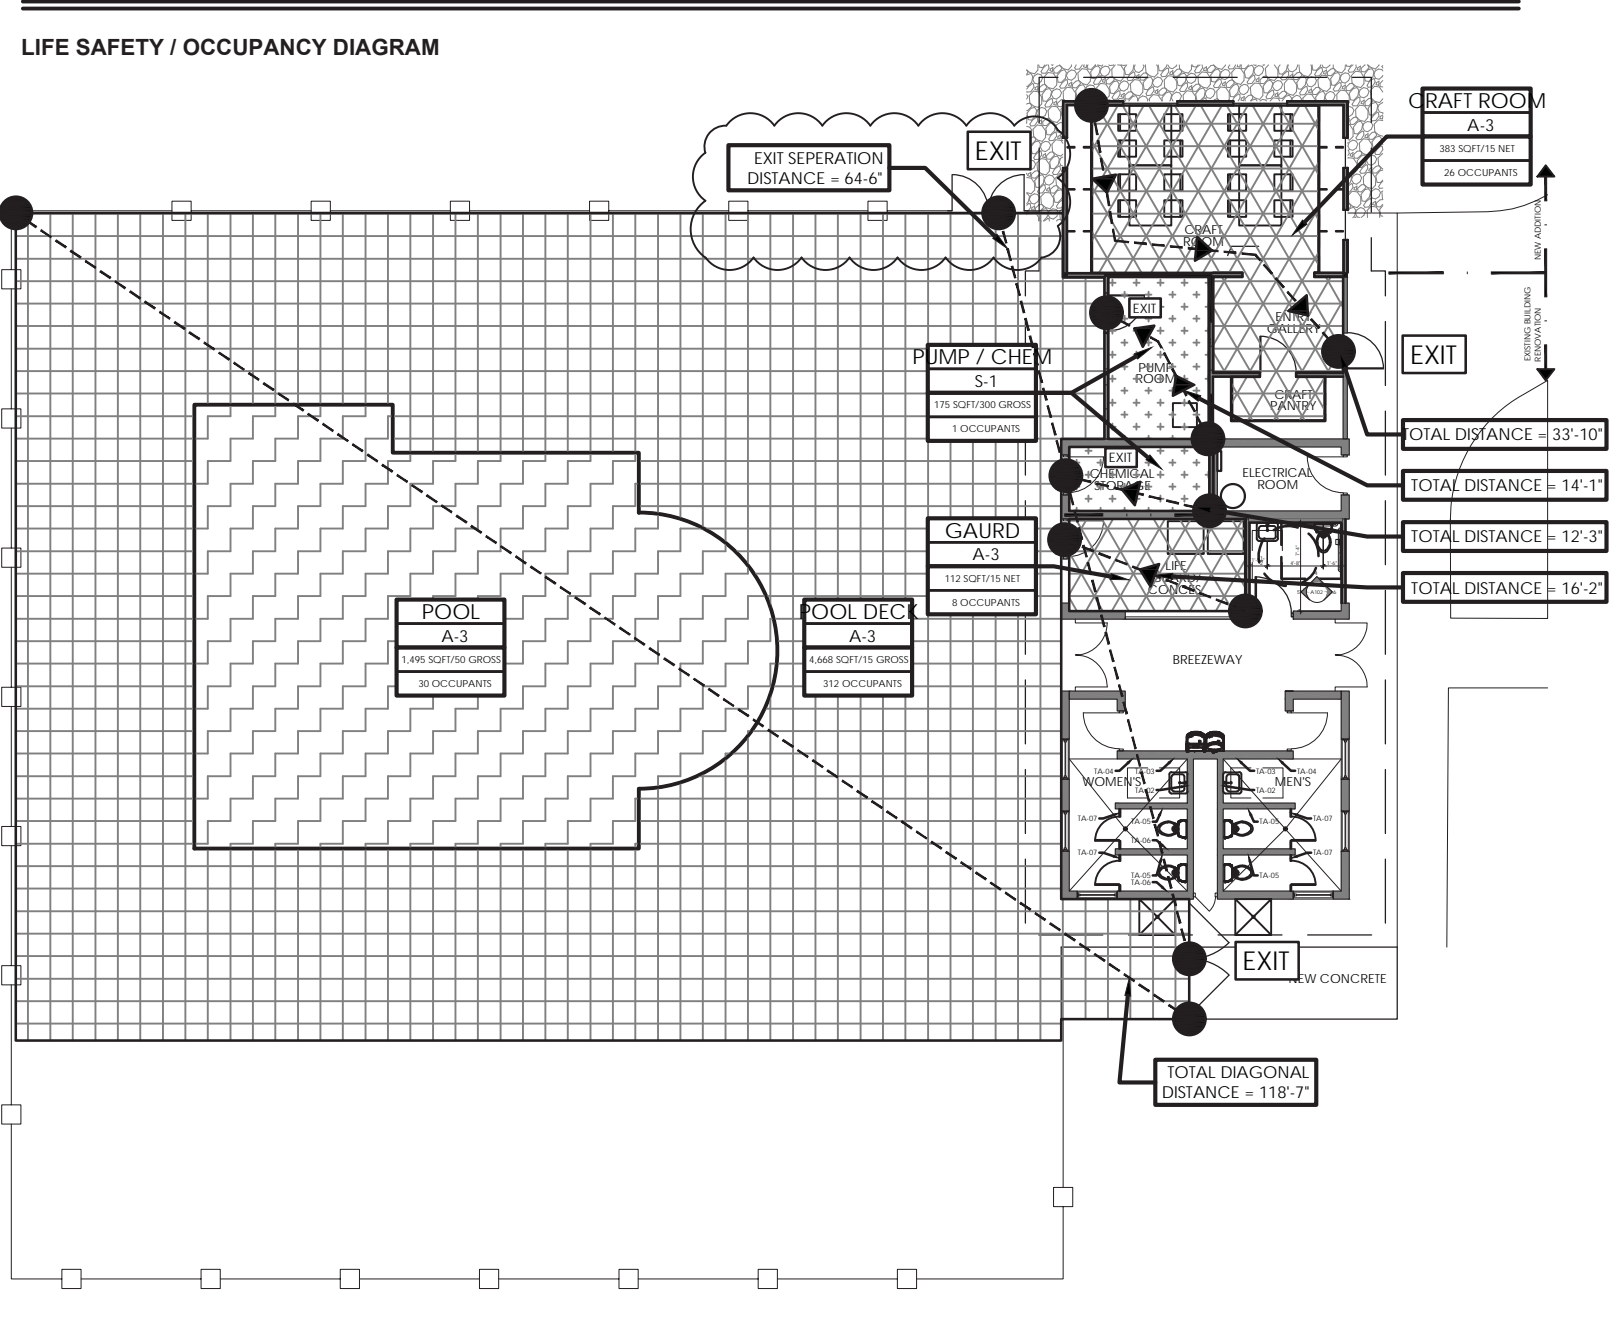


BUILDING OCCUPANCY
USE GROUP OR SPACE DESCRIPTION OCCUPANCY TYPE AREA SQ. FT. AREA PER OCCUPANT (TABLE 1003.2.2.2) OCCUPANTS (A / B) = C
FIRST FLOOR
PUMP ROOM / CHEMICAL STORAGE S-1 175 300 GROSS 1
POOL DECK A-3 4,668 15 GROSS 312
POOL A-3 1,495 50 GROSS 30
CRAFT ROOM A-3 383 15 NET 26
GUARD/CONCESSIONS ROOM A-3 112 15 NET 8
TOTAL OCCUPANTS = 377

WALL ASSEMBLY LEGEND
DEMO: DEMO WALL: WALL TO BE REMOVED DURING DEMO PHASE OF CONSTRUCTION.
WT: NEW EXTERIOR WALL: 1/2" GYP PAINTED OVER 3 1/2" WOOD STUD W/ R-15 BATT INSULATION WITH EXTERIOR SHEATHING. SEE EXTERIOR ELEVATIONS FOR FINISH MATERIAL.
W2: NEW EXTERIOR WALL: 1/2" GYP PAINTED ON BOTH SIDES OVER 3 1/2" WOOD STUD. SEE FINISH PLAN.
EX: EXISTING WALL: EXISTING WALL TO REMAIN DURING CONSTRUCTION. NEW FINISH BASED ON FINISH PLAN.
RATED WALL: 2-HOUR SEPARATION PER UL LISTING U301 / U905

NOTICE TO CONTRACTOR
All construction must comply with current NC Building Codes and is subject to field inspection and verification.
Reviewed for Code Compliance
03/05/2026
Harnett County NORTH CAROLINA



1033 WADE AVE
RALEIGH, NC 27605
T. 919-985-4483
WWW.SYKESDESIGNUS.COM

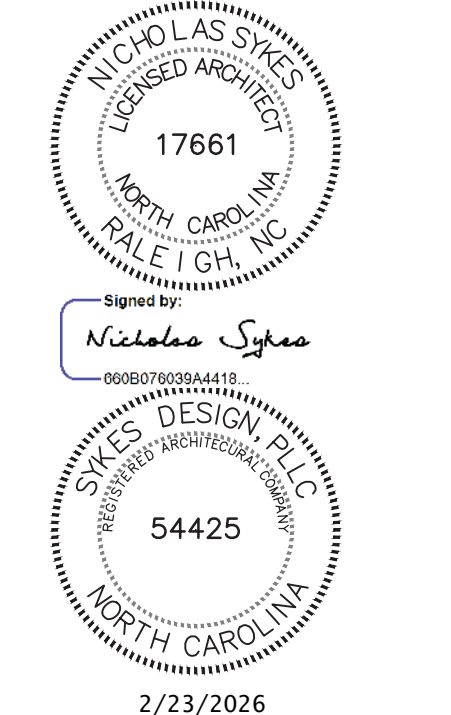

RENOVATION / ADDITION TO POOL BUILDING FOR:
CAMP AGAPE
1369 TYLER DEWAR LN
FUQUAY-VARINA NC 27526

PROJECT NUMBER 224215
DATE FEBRUARY 18, 2026
REVISIONS
1. 2/23/26 - CITY COMMENTS

BUILDING CODE SUMMARY POOL BUILDING

C001






Design No. P522  
May 05, 2020

Unrestrained Assembly Rating — 1 Hr  
Finish Rating — 25 Min (See Items 3 or 3A)

This design was evaluated using a load design method other than the Limit States Design Method (e.g., Working Stress Design Method). For jurisdictions employing the Limit States Design Method, such as Canada, a load restriction factor shall be used — See Guide [BXUV](#) or [BXUVV](#)

\* Indicates such products shall bear the UL or cUL Certification Mark for jurisdictions employing the UL or cUL Certification (such as Canada), respectively.

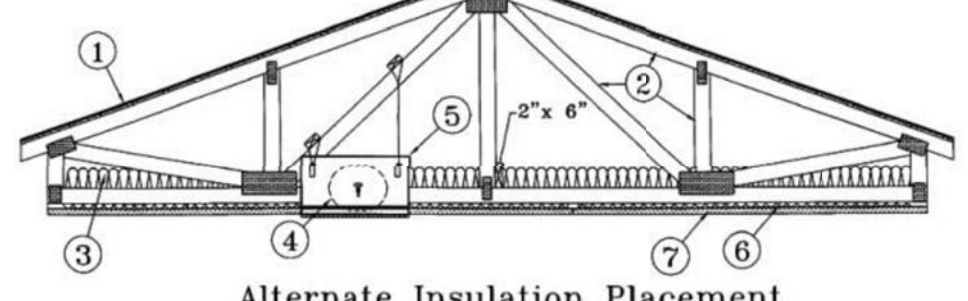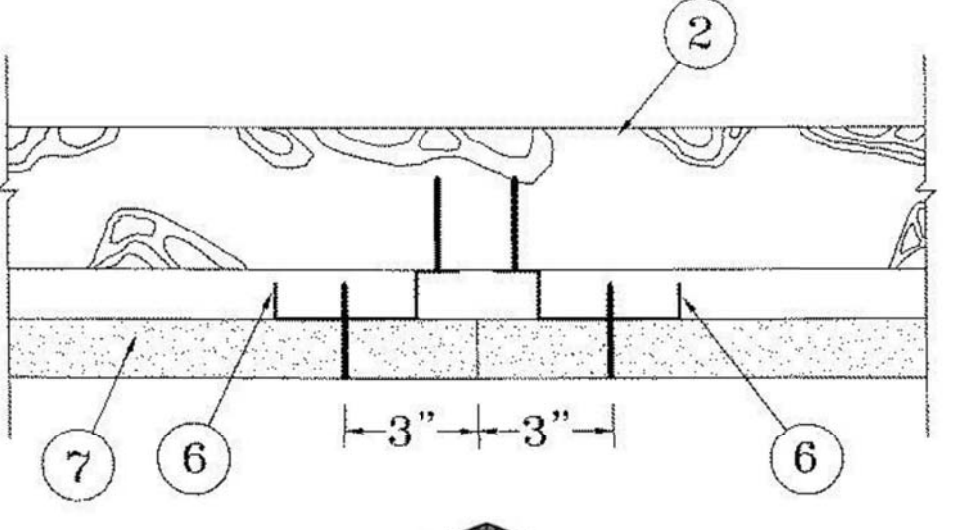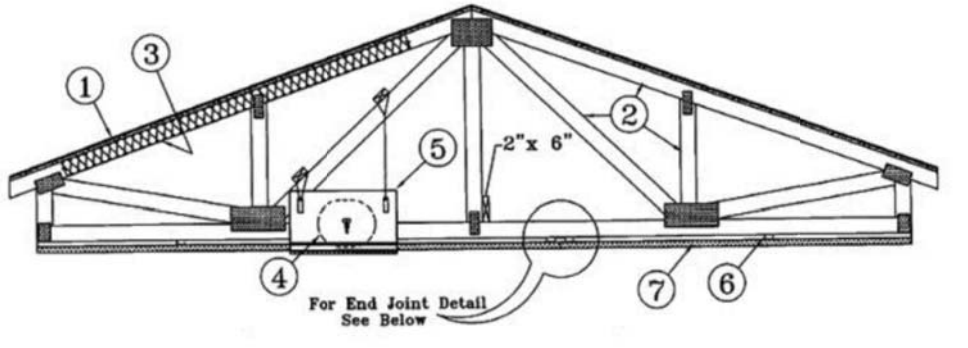

**1. Roofing System** — Any UL Class A, B or C Roofing System (TGRU) or Prepared Roof Covering (FWZ) acceptable for use over nom 15/32 in. thick wood structural panels, min. grade "C-D" or "Sheathing", Nom 15/32 in. thick wood structural panels secured to trusses with No. 6d ringed shank nails spaced 12 in. OC along each truss. Staples having equal or greater withdrawal and lateral resistance strength may be substituted for the 6d nails. Construction adhesive may be used with either the nails or staples.

**2. Trusses** — Pitched or parallel chord wood trusses, spaced a max of 24 in. OC, fabricated from nom 2 by 4 lumber, with lumber oriented vertically or horizontally. Truss members secured together with min. C0356 in. thick galv steel plates. Plates have 5/16 in. long tees projecting perpendicular to the plane of the plate. The tees are in pairs facing each other (made by the same punch), forming a split tooth type plate. Each tooth has a chisel point on its outside edge. These points are diagonally opposite each other for each pair. The top half of each tooth has a twist for stiffness. The pairs are repeated on approximately 7/8 in. centers with four rows of tees per inch of plate width. Where the truss intersects with the interior face of the exterior walls, the min truss depth shall be 5'-1/4 in. with a min roof slope of 3/12 and a min. area in the plane of the truss of 21 sq ft. Where the truss intersects with the interior face of the exterior walls, the min truss depth may be reduced to 3 in. in. If the bats and blankets (Item 3) are used as shown in the above illustration (Alternate Insulation Placement) and are firmly packed against the intersection of the bottom chords and the plywood sheathing.

**3. Batts and Blankets** — (Optional) — Required when Item 6B is used — Glass fiber insulation, secured to the wood structural panels with staples spaced 12 in. OC, or to the trusses with 0.990 in. diam galv steel wires spaced 12 in. OC. Any glass fiber insulation bearing the UL Classification Marking as to Surface Burning Characteristics and/or Fire Resistance, having a min density of 0.5 pcf. As an option, the insulation may be fitted in the concealed space, draped over the resilient channel/gypsum board ceiling membrane when resilient channels and gypsum board attachment is modified as specified in Items 6 and 7. When **Steel Framing Members** (Item 6B) are used, max 3'-1/2 in. thick insulation shall be draped over the furring channels (Item 6A) and gypsum board ceiling membrane, and friction-fitted between trusses and Steel Framing Members (Item 6B). The finished rating has only been determined when the insulation is secured to the decking.

**3A. Fiber, Sprayed** — As an alternate to Item 3 (not evaluated for use with Item 6B) — Any thickness of spray-applied cellulose insulation material, having a min density of 0.5 lb/ft<sup>3</sup>, applied with water, over the resilient channel/gypsum board ceiling membrane when resilient channels and gypsum board attachment is modified as specified in Items 6 and 7. Fiber, Sprayed is applied with moisture in accordance with the application instructions supplied with the product. The finish rating when Fiber Sprayed is used has not been determined. Alternate application method: The fiber is applied without water or adhesive in accordance with the application instructions supplied with a minimum density of 0.5 lb/ft<sup>3</sup> over the resilient channel/gypsum board ceiling membrane when resilient channels and gypsum board attachment is modified as specified in Items 6 and 7. Alternate application method: The fiber is applied without water or adhesive to a nominal density of 3.5 lb/ft<sup>3</sup> behind netting (Item 9) stapled to the rafters. The netting is stapled at both lower edges of the rafters creating a cavity to accept the cellulose fiber.

**U S GREENFIBER L L C** — IN5735, IN5745, IN5750LD, and SANCTUARY for use with wet or dry application. IN5510LD, IN5515LD, IN5541LD, IN5735, IN5765LD, and IN5773LD are to be used for dry application only.

**3B. Foamed Plastic** — (As an alternate to Item 3 or 3A, Not Shown) — Spray foam insulation applied directly to the underside of the underside of the roofing system (Item 1). Spray foam insulation installed to a maximum thickness of 10 in. at a nominal 0.5 lb/ft<sup>3</sup> density, while maintaining a minimum 8-1/2 in. clearance between the spray foam insulation and the gypsum board (Item 7). When spray foam insulation is used, resilient channels (Item 6) shall be installed maximum 12 in. OC, with channels adjacent to butt joints of gypsum board (Item 7) installed at 6 in. OC to allow for maximum 3 in. spacing off ends of the gypsum board joints. Gypsum board (Item 7) to be installed using 1-1/4 in. long Type S screws, spaced maximum 8 in. OC, and butted end joints shall be staggered min. 2 ft within the assembly, and occur midway between the continuous furring channels. If used with a fire damper (Items 5 through 5K) in the concealed space, no clearance is necessary between damper housing and spray foam insulation. Not evaluated for use with Items 6A through 6F.

**SES FOAM INC** — Sucraseal

**3C. Cavity Insulation - Batts and Blankets or Fiber, Sprayed** — (As described above) in Items 3 and 3A — (For Use with Item 7B, Not Shown) — Min. 3'-1/2 in. thick with no limit on maximum thickness fitted in the concealed space, draped over the resilient channel (Item 6G)/gypsum board (Item 7B) and ceiling membrane.

**3D. Foamed Plastic** — (As alternate to Item 3, 3A, or 3B, Not Shown) — Spray foam insulation applied directly to the underside of the roofing system (Item 1). Spray foam insulation installed to a maximum thickness of 10 in. at a nominal 0.5 lb/ft<sup>3</sup> or 2.0 lb/ft<sup>3</sup> density, depending on the product installed. When spray foam insulation is installed, resilient channels (Item 6) shall be installed maximum 12 in. OC, with channels adjacent to butt joints of gypsum board (Item 7) spaced maximum 3 in. away from gypsum butt joints. Gypsum board (Item 7) to be installed using minimum 1-1/4 in. long Type S screws, spaced maximum 8 in. OC, and butted end joints shall be staggered min. 2 ft within the assembly, and occur midway between the continuous furring channels. If used with a fire damper (Items 5 through 5K) in the concealed space, no clearance is necessary between damper housing and spray foam insulation. Not evaluated for use with Items 6A through 6F.

**BASF CORP** — Enercite® NM, Enercite® G, FE178®, Spraytite® 178, Spraytite® 81206, Walltite® 200, Walltite® US, Walltite® US-N, and Walltite® HP+

**3E. Foamed Plastic** — (As an alternate to Item 3, 3A, 3B, 3C, or 3D, Not Shown) — Spray foam insulation applied directly to the underside of the underside of the roofing system (Item 1). Spray foam insulation installed to a maximum thickness of 17 in. at a nominal 0.5 lb/ft<sup>3</sup> density, while maintaining a minimum 1-1/2 in. clearance between the spray foam insulation and the gypsum board (Item 7). When spray foam insulation is used, resilient channels (Item 6) shall be installed maximum 12 in. OC, with channels adjacent to butt joints of gypsum board (Item 7) installed at 6 in. OC to allow for maximum 3 in. spacing off ends of the gypsum board joints. Gypsum board (Item 7) to be installed using 1-1/4 in. long Type S screws, spaced maximum 8 in. OC, and butted end joints shall be staggered min. 2 ft within the assembly, and occur midway between the continuous furring channels. If used with a fire damper (Items 5 through 5K) in the concealed space, no clearance is necessary between damper housing and spray foam insulation. Not evaluated for use with Items 6A through 6F.

**SES FOAM INC** — EasySeal5

**3F. Foamed Plastic** — (As alternate to Item 3 - not to be used in combination with any alternates to Item 3) — Spray foam insulation applied directly to the underside of the roofing system (Item 1). Spray foam insulation installed to a

maximum thickness of 11 in. at a nominal 10 lb/ft<sup>3</sup> - 2.5 lb/ft<sup>3</sup> density, while maintaining a minimum 7 in. clearance between the spray foam insulation and the gypsum board (Item 7). When spray foam insulation is installed, resilient channels (Item 6) shall be installed maximum 12 in. OC, with channels adjacent to butt joints of gypsum board spaced maximum 3 in. away from gypsum butt joints. Gypsum board to be installed using minimum 1-1/4 in. long Type S screws, spaced maximum 8 in. OC, and butted end joints shall be staggered min. 2 ft within the assembly, and occur midway between the continuous furring channels. If used with a fire damper (Items 5 through 5K) in the concealed space, no clearance is necessary between damper housing and spray foam insulation. Only for use with item 6 not evaluated for use with alternates to item 6.

**CARLISLE SPRAY FOAM INSULATION** — SealTite Pro Closed Cell (CC), SealTite Pro Open Cell (OC), SealTite Pro CCX, SealTite Pro No Trim, and SealTite Pro One Zero.

**4. Air Duct** — Any UL Class D or Class 1 flexible air duct installed in accordance with the instructions provided by the damper manufacturer.

**5. Ceiling Damper** — Max nom area, 324 sq in. Max square size, 18 in. by 18 in. rectangular sizes not to exceed 324 sq in. with a max width of 18 in. Max damper height is 14 in. Installed in accordance with manufacturers installation instructions provided with the damper. Max damper openings not to exceed 162 sq in. per 100 sq ft of ceiling area.

**CBS AIR PRODUCTS** — Model RD-521

**POTTORFF** — Model CFD-521

**5A. Alternate Ceiling Damper** — Max nom area, 196 sq in. Max square size, 14 in. by 14 in. Rectangular sizes not to exceed 196 sq in. with a max width of 26 in. Max overall damper height is 7 in. Installed in accordance with the manufacturers installation instructions provided with the damper. Max damper openings not to exceed 98 sq in. per 100 sq ft of ceiling area.

**CBS AIR PRODUCTS** — Model RD-521-BT

**POTTORFF** — Model CFD-521-BT.

**5B. Alternate Ceiling Damper** — Max nom area shall be 256 sq in. with the length not to exceed 24 in. and the width not to exceed 20 in. Max height of damper shall be 17 in. Aggregate damper openings shall not exceed 128 sq in. per 100 sq ft of ceiling area. Damper installed in accordance with the manufacturers installation instructions provided with the damper. A steel grille shall be installed in accordance with installation instructions.

**CBS AIR PRODUCTS** — Model RD-521-IP, RD-521-NP

**POTTORFF** — Models CFD-521-IP, CFD-521-NP

**5C. Alternate Ceiling Damper** — Ceiling damper & fan assembly. Max nom area shall be 75 sq in. with the length not to exceed 8'-1/16 in. and the width not to exceed 8'-3/4 in. Max height of damper shall be 9'-7/8 in. Aggregate damper openings shall not exceed 38 sq in. per 100 sq ft of ceiling area. Damper shall be installed in combination with the damper. A plastic grille shall be installed in accordance with installation instructions.

**DELTA ELECTRONICS INC** — Models CRD2, GBR-CRD, ITG-CRD

**5D. Alternate Ceiling Damper** — Ceiling damper & fan assembly for use with min 18 in. deep trusses. Max nom area shall be 75 sq in. with the length not to exceed 9'-1/4 in. and the width not to exceed 9'-3/4 in. Max height of damper shall be 9'-7/8 in. Aggregate damper openings shall not exceed 45 sq in. per 100 sq ft of ceiling area. Damper shall be installed in combination with one of the fan models described in, and in accordance with, the manufacturer's installation instructions provided with the damper. A plastic grille shall be installed in accordance with installation instructions.

**DELTA ELECTRONICS INC** — Model SIG-CRD

**5E. Alternate Ceiling Damper** — For use with min 18 in. deep trusses. Max nom area shall be 144 sq in. with the length not to exceed 14 in. and the width not to exceed 12 in. Max height of damper shall be 17'-7/8 in. Aggregate damper openings shall not exceed 74 sq in. per 100 sq ft of ceiling area. Damper installed in accordance with the manufacturers installation instructions provided with the damper. A steel grille shall be installed in accordance with installation instructions.

**CBS AIR PRODUCTS** — Model RD-521-90, RD-521-NP90

**POTTORFF** — Models CFD-521-90, CFD-521-90NP

**5F. Alternate Ceiling Damper** — Ceiling damper & fan assembly for use with min 18 in. deep trusses. Max nom area shall be 131 sq in. with the length not to exceed 11'-1/16 in. and the width not to exceed 11'-7/8 in. Aggregate damper openings shall not exceed 66 sq in. per 100 sq ft of ceiling area. Damper shall be installed in combination with one of the fan models described in, and in accordance with, the manufacturer's installation instructions provided with the damper. A plastic grille shall be installed in accordance with installation instructions.

**DELTA ELECTRONICS INC** — Model SMT-CRD

**5G. Alternate Ceiling Damper** — Ceiling damper & fan assembly for use with min 18 in. deep trusses. Max nom area shall be 103 sq in. with the length not to exceed 10'-8/16 in. and the width not to exceed 10'-8/16 in. Aggregate damper openings shall not exceed 52 sq in. per 100 sq ft of ceiling area. Damper shall be installed in combination with one of the fan models described in, and in accordance with, the manufacturer's installation instructions provided with the damper. A plastic grille shall be installed in accordance with installation instructions.

**PANASONIC CORPORATION, PANASONIC CORPORATION OF NORTH AMERICA** — Model PC-RD03CS

**5H. Alternate Ceiling Damper** — Ceiling damper & fan assembly for use with min 18 in. deep trusses. Max nom area shall be 113 sq in. with the length not to exceed 10'-0/8 in. and the width not to exceed 11'-1/8 in. Aggregate damper openings shall not exceed 57 sq in. per 100 sq ft of ceiling area. Damper shall be installed in combination with one of the fan models described in, and in accordance with, the manufacturer's installation instructions provided with the damper. A plastic grille shall be installed in accordance with installation instructions.

**BROAN-NUTONE L L C** — Model RDMFWT

**5I. Alternate Ceiling Damper** — Ceiling damper & fan assembly for use with min 18 in. deep trusses. Max nom area shall be 79 sq in. with the length not to exceed 10 in. and the width not to exceed 7'-15/16 in. Aggregate damper openings shall not exceed 40 sq in. per 100 sq ft of ceiling area. Damper shall be installed in combination with one of the fan models described in, and in accordance with, the manufacturer's installation instructions provided with the damper. A metallic grille shall be installed in accordance with installation instructions.

**BROAN-NUTONE L L C** — Models RDJ1 and RDH

**5J. Alternate Ceiling Damper** — Ceiling damper & fan assembly for use with min 18 in. deep trusses. Max nom area shall be 87 sq in. with the length not to exceed 9 in. and the width not to exceed 9'-11/16 in. Aggregate damper openings shall not exceed 44 sq in. per 100 sq ft of ceiling area. Damper shall be installed in combination with one of the fan models described in, and in accordance with, the manufacturer's installation instructions provided with the damper. A plastic grille shall be installed in accordance with installation instructions.

**BROAN-NUTONE L L C** — Model RDMWT

**5K. Alternate Ceiling Damper** — Ceiling damper & fan assembly for use with min 18 in. deep trusses. Max nom area shall be 87 sq in. with the length not to exceed 9 in. and the width not to exceed 9'-11/16 in. Aggregate damper openings shall not exceed 44 sq in. per 100 sq ft of ceiling area. Damper shall be installed in combination with one of the fan models described in, and in accordance with, the manufacturer's installation instructions provided with the damper. A plastic grille shall be installed in accordance with installation instructions.

**BROAN-NUTONE L L C** — Model RDMWT2

**6. Furring Channels** — Resilient channels formed of 25 MSG thick galv steel. Installed perpendicular to the trusses (Item 2), spaced a max of 16 in. OC when no insulation (Item 3 or 3A) is fitted in the concealed space, or a max of 12 in. OC when insulation (Item 3 or 3A) is fitted in the concealed space, draped over the resilient channel/gypsum board ceiling membrane, or when insulation (Item 3B, 3D or 3E) is applied to the underside of the roofing system (Item 1). Two courses of resilient channel positioned 6 in. OC at wallboard butt-joints (3 in. from each end of wallboard). Channels oriented opposite at wallboard butt-joints. Channel splices overlapped 4 in. beneath wood trusses. Channels secured to each truss with 1-1/4 in. long Type S screws.

**6A. Steel Framing Members** — (Not Shown) — As an alternate to Item 6, furring channels and Steel Framing Members as described below.

**a. Furring Channels** — Formed of No. 25 MSG galv steel, 2-9/16 in. or 2-23/32 in. wide by 7/8 in. deep, spaced 16 in. OC perpendicular to trusses when no insulation (Items 3 or 3A) is fitted in the concealed space or 12 in. OC when insulation (Items 3 or 3A) is fitted in the concealed space, draped over the furring channel/gypsum board ceiling membrane and a second layer of gypsum board is attached as described in Item 7 for steel framing members. Channels secured to trusses as described in Item 6A. Ends of adjoining channels overlapped 6 in. and tied together with double strand of No. 18 SWG galv steel wire near each end of overlap.

**b. Steel Framing Members** — Used to attach furring channels (Item a) to trusses (Item 2). Clips spaced 48 in. OC. R5IC-1 and R5IC-1 (2.75) clips secured to alternating trusses with No. 8 by 2-1/2 in. coarse drywall screw through the center grommet. R5IC-V and R5IC-V (2.75) clips secured to alternating trusses with No. 8 by 1-1/2 in. coarse drywall screw through the center hole. Furring channels are friction fitted into clips. R5IC-1 and R5IC-V clips for use with 2-9/16 in. wide furring channels. R5IC-1 (2.75) and R5IC-V (2.75) clips for use with 2-23/32 in. wide furring channels. Adjoining channels are overlapped as described in Item 6Aa. As an alternate, ends of adjoining channels may be overlapped 6 in. and secured together with two self-tapping No. 6 framing screws, min. 7/16 in. long at the midpoint of the overlap, with one screw on each flange of the channel. Additional clips required to hold furring channel that supports the gypsum board butt joints, as described in Item 7.

**PAC INTERNATIONAL L L C** — Types R5IC-1, R5IC-V, R5IC-1 (2.75), R5IC-V (2.75)

**6B. Steel Framing Members** — (Not Shown) — As an alternate to Items 6 and 6A.

**a. Furring Channels** — Hat-shaped furring channels, 7/8 in. deep by 2-5/8 in. wide at the base and 1-1/4 in. wide at the face, formed from No. 25 ga. galv steel, spaced max 16 in. OC perpendicular to trusses and Cold Rolled Channels (Item 6B). Furring channels secured to Cold Rolled Channels at every intersection with a 1/2 in. pan head self-drilling screw through each furring channel leg. Ends of adjoining channels overlapped 4 in. and tied together with two double strand No. 18 SWG galv steel wire ties, one at each end of overlap. Supplemental furring channels at base layer and outer layer gypsum board butt joints are not required. Batts and Blankets draped over furring channels as described in Item 3. Two layers of gypsum board attached to furring channels as described in Item 7.

**b. Cold Rolled Channels** — 1-1/2 in. by 1/2 in., formed from No. 16 ga. galv steel, positioned vertically and parallel to trusses, friction-fitted into the channel cavity on the Steel Framing Members (Item 6B). Adjoining lengths of cold rolled channels lapped min. 6 in. and wire-tied together with two double strand 18 SWG galv steel wire ties, one at each end of overlap.

**c. Blocking** — Where truss design does not permit direct, full contact of the hanger bracket, a piece of nominal 2 by 4 in. lumber (blocking), min. 6 in. long to permit full contact of the hanger bracket, to be secured vertically to the side of the truss (Item 2) at the top and bottom of the blocking at each Steel Framing Member (Item 6B) location.

**d. Steel Framing Members** — Hangers spaced 48 in. OC, max along truss, and secured to the Blocking (Item 6B) on alternating trusses with a single 5/16 in. by 2 in. hex head lag bolt or four #6 1-1/4 in. drywall screws through mounting holes) on the hanger bracket. The two 1/4 in. long steel teeth on the hanger are embedded in the side of the blocking. Hanger positioned on blocking and leveling bolt height adjusted such that furring channels are flush with bottom of trusses before gypsum board installation. Spring gauge of hanger chosen per manufacturer's instructions.

**KINETICS NOISE CONTROL INC** — Type ICV.

**6C. Steel Framing Members** — (Not Shown) — As an alternate to Items 6, 6A and 6B.

**a. Furring Channels** — Formed of No. 25 MSG galv steel, 2-3/8 in. wide by 7/8 in. deep installed perpendicular to wood structural members. Channels spaced a max of 16 in. OC when no insulation (Item 3 or 3A) is fitted in the concealed space or a max of 12 in. OC when insulation (Item 3 or 3A) is fitted in the concealed space. Channels secured to trusses as described in Item 6Ca. Ends of adjoining channels overlapped 6 in. and tied together with double strand of No. 18 AWG galvanized steel wire near each end of overlap.

**b. Steel Framing Members** — Used to attach furring channels (Item 6Ca) to trusses (Item 2). Clips secured to the bottom chord of each truss (24 in. OC) with one No. 8 by 2-1/2 in. long coarse drywall screw through center grommet. Furring channels are friction fitted into clips. Adjoining channels are overlapped as described in Item 6Ca. As an alternate, ends of adjoining channels may be overlapped 6 in. and secured together with two self-tapping No. 6 framing screws, min 7/16 in. long at the midpoint of the overlap, with one screw on each flange of the channel. Additional clips required to hold furring channel that supports the gypsum board butt joints, as described in Item 7.

**PLUTE INC** — Type Genie Clip

**6D. Steel Framing Members** — (Not Shown) — As an alternate to Items 6, 6A, 6B, and 6C.

**a. Main runners** — Installed perpendicular to trusses — Nom 10 or 12 ft long, 15/16 in. or 1-1/2 in. wide face, spaced 4 ft OC. Main runners hung a min of 2 in. from bottom chord of trusses with 12 SWG galv steel wire. Wires located a max of 48 in. OC.

**b. Cross tees or channels** — Nom 4 ft long, 15/16 in. or 1-1/2 in. wide face or cross channels, nom 4 ft long, 1-1/2 wide face, installed perpendicular to the main runners, spaced 16 in. OC. Additional cross tees or channels used at 8 in. from each side of butted gypsum board end joints. The cross tees or channels may be riveted or screw-attached to the wall angle or channel to facilitate the ceiling installation.

**c. Wall angles or channels** — Used to support steel framing member ends and for screw-attachment of the gypsum wallboard — Min 0.016 in. thick painted or galvanized steel angle with 1 in. legs or min. 0.016 in. thick painted or galvanized steel channel with a 1 by 1-1/2 by 1 in. profile, attached to walls at perimeter of ceiling with fasteners 16 in. OC.

**CGC INC** — Type DGL or RX

**USG INTERIORS LLC** — Type DGL or RX

**6E. Alternate Steel Framing Members** — (Not Shown) — As an alternate to Items 6, 6A, 6B, and 6C, furring channels and Steel Framing Members as described below.

**a. Furring Channels** — Formed of No. 25 MSG galv steel, 2-5/8 in. wide by 7/8 in. deep, spaced 16 in. OC, perpendicular to trusses. When insulation, Items 3 or 3A is used, the furring channel spacing shall be reduced to 12 in. OC. Channels secured to joists as described in Item b.

**b. Steel Framing Members** — Used to attach furring channels (Item a) to the wood trusses (Item 2). Clips spaced at 48" OC and secured to the bottom of the trusses with one 2 in. Coarse Drywall Screw with 1 in. diam washer through the center hole. Furring channels are then friction fitted into clips. Ends of channels are overlapped 6" and tied together with double strand of No. 18 AWG galvanized steel wire. Additional clips are required to hold the furring channel that supports the gypsum board end joints of the gypsum board. Each of these shorter sections of furring channel shall extend two truss beyond the width of the gypsum panel and be attached to the adjacent trusses with one SonusClip at every truss involved with the butt joint.

**STUCCO BUILDING SYSTEMS** — RESILMOUNT Sound Isolation Clips — Type A237 or A237R

**6F. Steel Framing Members** — (Not Shown) — As an alternate to Items 6 through 6E. Not for use with Items 3 or 3A. Main runners nom 12 ft long, spaced 72 in. OC. Main runners suspended by min 12 SWG galv steel hanger wires spaced 48 in. OC. Cross tees, nom 6 ft long, installed perpendicular to main runners and spaced 24 in. OC. Additional 6 ft long cross tees required at each gypsum board end joint with butted gypsum board end joints centered between cross tees spaced 8 in. OC. The main runners and cross tees may be riveted or screw attached to the wall angle or channel to facilitate the ceiling installation.

**USG INTERIORS LLC** — Type DGL or RX

**6G. Resilient Channels** — For Use With Item 7B - Formed from min 25 MSG galv steel installed perpendicular to trusses and spaced 16 in. OC. Channels secured to each truss with 1-5/8 in. long Type 5 bugle head steel screws. Channels overlapped 4 in. at splices. Two channels, spaced 6 in. OC, oriented opposite each gypsum panel end joint.

**7. Gypsum Board** — One layer of nom 5/8 in. thick by 48 in. wide boards, installed with long dimension parallel to trusses. Attached to the resilient channels using 1 in. long Type 5 bugle-head screws. Screws spaced a max of 12 in. OC along butted end-joints and in the field when no insulation (Item 3 or 3A) is fitted in the concealed space, or a max of 8 in. OC along butted end-joints and in the field when insulation (Item 3 or 3A) is fitted in the concealed space, draped over the resilient channel/gypsum board ceiling membrane. When insulation (Item 3B, 3D or 3E) is installed in the concealed space, spray-applied to the underside of the roofing system (Item 1), screws are spaced a max of 8 in. OC along resilient channels, fasteners are increased in length to 1-1/4 in. and gypsum board joints shall be staggered min. 2 ft within the assembly, and occur between the main furring channels.

When **Steel Framing Members** (Item 6B) are used, sheets installed with long dimension perpendicular to furring channels and side joints of sheet located beneath trusses. Gypsum board screws are driven through channel spaced 12 in. OC in the field when no insulation (Item 3 or 3A) is fitted in the concealed space or 8 in. OC in the field when insulation (Item 3 or 3A) is fitted in the concealed space. Outer layer attached to the furring channels using 1-5/8 in. long Type 5 bugle head steel screws spaced 8 in. OC at butted end joints and 12 in. OC in the field. Butted end joints of outer layer to be offset a minimum of 8 in. from base layer end joints. Butted side joints of outer layer to be offset minimum 18 in. from butted side joints of base layer.

When **Steel Framing Members** (Item 6B) are used, two layers of nom 5/8 in. thick, 4 ft wide gypsum board are installed with long dimensions perpendicular to furring channels (Item 6Ba). Base layer attached to the furring channels using 1 in. long Type 5 bugle head steel screws spaced 8 in. OC along butted end joints and 12 in. OC in the field of the board. Butted end joints centered on the continuous furring channels. Butted base layer end joints to be offset a min of 16 in. in adjacent courses. Outer layer attached to the furring channels using 1-5/8 in. long Type 5 bugle head steel screws spaced 8 in. OC at butted end joints and 12 in. OC in the field. Butted end joints centered on the continuous furring channels and offset a min of 16 in. from butted end joints of base layer. Butted side joints of outer layer to be offset min 16 in. from butted side joints of base layer.

When **Steel Framing Members** (Item 6C) are used, one layer of nom 5/8 in. thick, 4 ft wide gypsum board is installed with long dimensions perpendicular to furring channels. Gypsum board secured to furring channels with nom 1 in. long Type 5 bugle-head steel screws spaced 8 in. OC in the field of the board. Gypsum board butted end joints shall be staggered minimum 72 in. At the gypsum board butt joints, each end of each gypsum board shall be supported by a single length of furring channel equal to the width of the gypsum board plus 3 in. on each end, spaced

**REGUPL AMERICA** — Type SonusClip

approximately 2 in. in from joint. Screw spacing along the gypsum board butt joint shall be 8 in. OC. Butt joint furring channels shall be attached with a RESILMOUNT Sound Isolation Clip secured to underside of every truss that is located over the butt joint. Over all Gypsum Board side joints, approximately 20 in. lengths of furring channel shall be installed parallel to trusses (Item 2) between main furring channels. At the gypsum board butt joints, each end of each gypsum board shall be supported by a single length of furring channel equal to the width of the gypsum board plus 3 in. on each end. The two support furring channels shall be spaced approximately 3 in. in from end of screw spacing along the gypsum board butt joint and along both additional channels shall be 8 in. OC. Additional screws shall be placed in the adjacent section of gypsum board into the aforementioned 3 in. extension of the extra butt joint channels as well as into the main channel that runs between. Butt joint furring channels shall be attached with one RESILMOUNT Sound Isolation Clip at each end of the channel.

When alternate **Steel Framing Members** (Item 6F) are used, one layer of nom 5/8 in. thick, 4 ft wide gypsum board sheets installed with long dimension (side joints) perpendicular to the 6 ft long cross tees with the end joints staggered min 4 ft and centered between cross tees which are spaced 8 in. OC. Gypsum board side joints may occur beneath or between main runners. Prior to installation of the gypsum board sheets, backer strips consisting of nom 7-3/4 in. wide pieces of gypsum board are to be laid atop the cross tee flanges and centered over each butted end joint location. The backer strips are to be secured to the flanges of the cross tees at opposite corners of the backer strip with hold down clips to prevent the backer strips from being uplifted during screw-attachment of the gypsum board sheets. Gypsum board fastened to cross tees with 1 in. drywall screws spaced 1 in. and 4 in. from the side joints and max 8 in. OC in the field of the board.

When **Steel Framing Members** (Item 6H) are used, one layer of nom 5/8 in. thick, 4 ft wide gypsum board is installed with long dimensions perpendicular to furring channels. Gypsum board secured to furring channels with nom 1 in. long Type 5 bugle-head steel screws spaced 8 in. OC in the field of the board. Gypsum board butted end joints shall be staggered minimum 48 in. and centered over main furring channels. At the gypsum board butted joints, an additional single length of furring channel shall be installed and be spaced approximately 2 in. from the butt joint (6 in. from the continuous furring channels) to support the floating end of the gypsum board. Each of these shorter sections of furring channel shall extend two truss beyond the width of the gypsum panel and be attached to the adjacent trusses with one SonusClip at every truss involved with the butt joint.


**CGC INC** — Types C, IP-X2, IPC-AR

**UNITED STATES GYPSUM CO** — Types C, IP-X2, IPC-AR

**USG BORAL DRYWALL SFZ LLC** — Type C

**USG MEXICO S A DE C V** — Types C, IP-X2, IPC-AR


**7A. Gypsum Board** — For use with Steel Framing Members (Item 6D) when Batts and Blankets (Item 3) are not used - One layer of nom 5/8 in. thick by 48 in. wide boards, installed with long dimension parallel to the main runners. Gypsum board fastened to each cross tee or channel with five wallboard screws, with one screw located at the midspan of the cross tee or channel, one screw located 12 in. from and on each side of the cross tee or channel mid span and one screw located 1-1/2 in. from each gypsum board side joint. Except at wallboard end joints, wallboard screws shall be located on alternating sides of cross tee flange. At gypsum board end joints, gypsum board screws shall be located 1/2 in. from the joint. Gypsum board fastened to main runners with wallboard screws 1/2 in. from side joints, midway between intersections with cross tees or channels (16 in. OC). End joints of adjacent gypsum board sheets shall be staggered not less than 32 in. Gypsum board sheets screw attached to leg of wall angle with wallboard screws spaced 12 in. OC. Joints treated as described in Item 7. For use with **Steel Framing Members** (Item

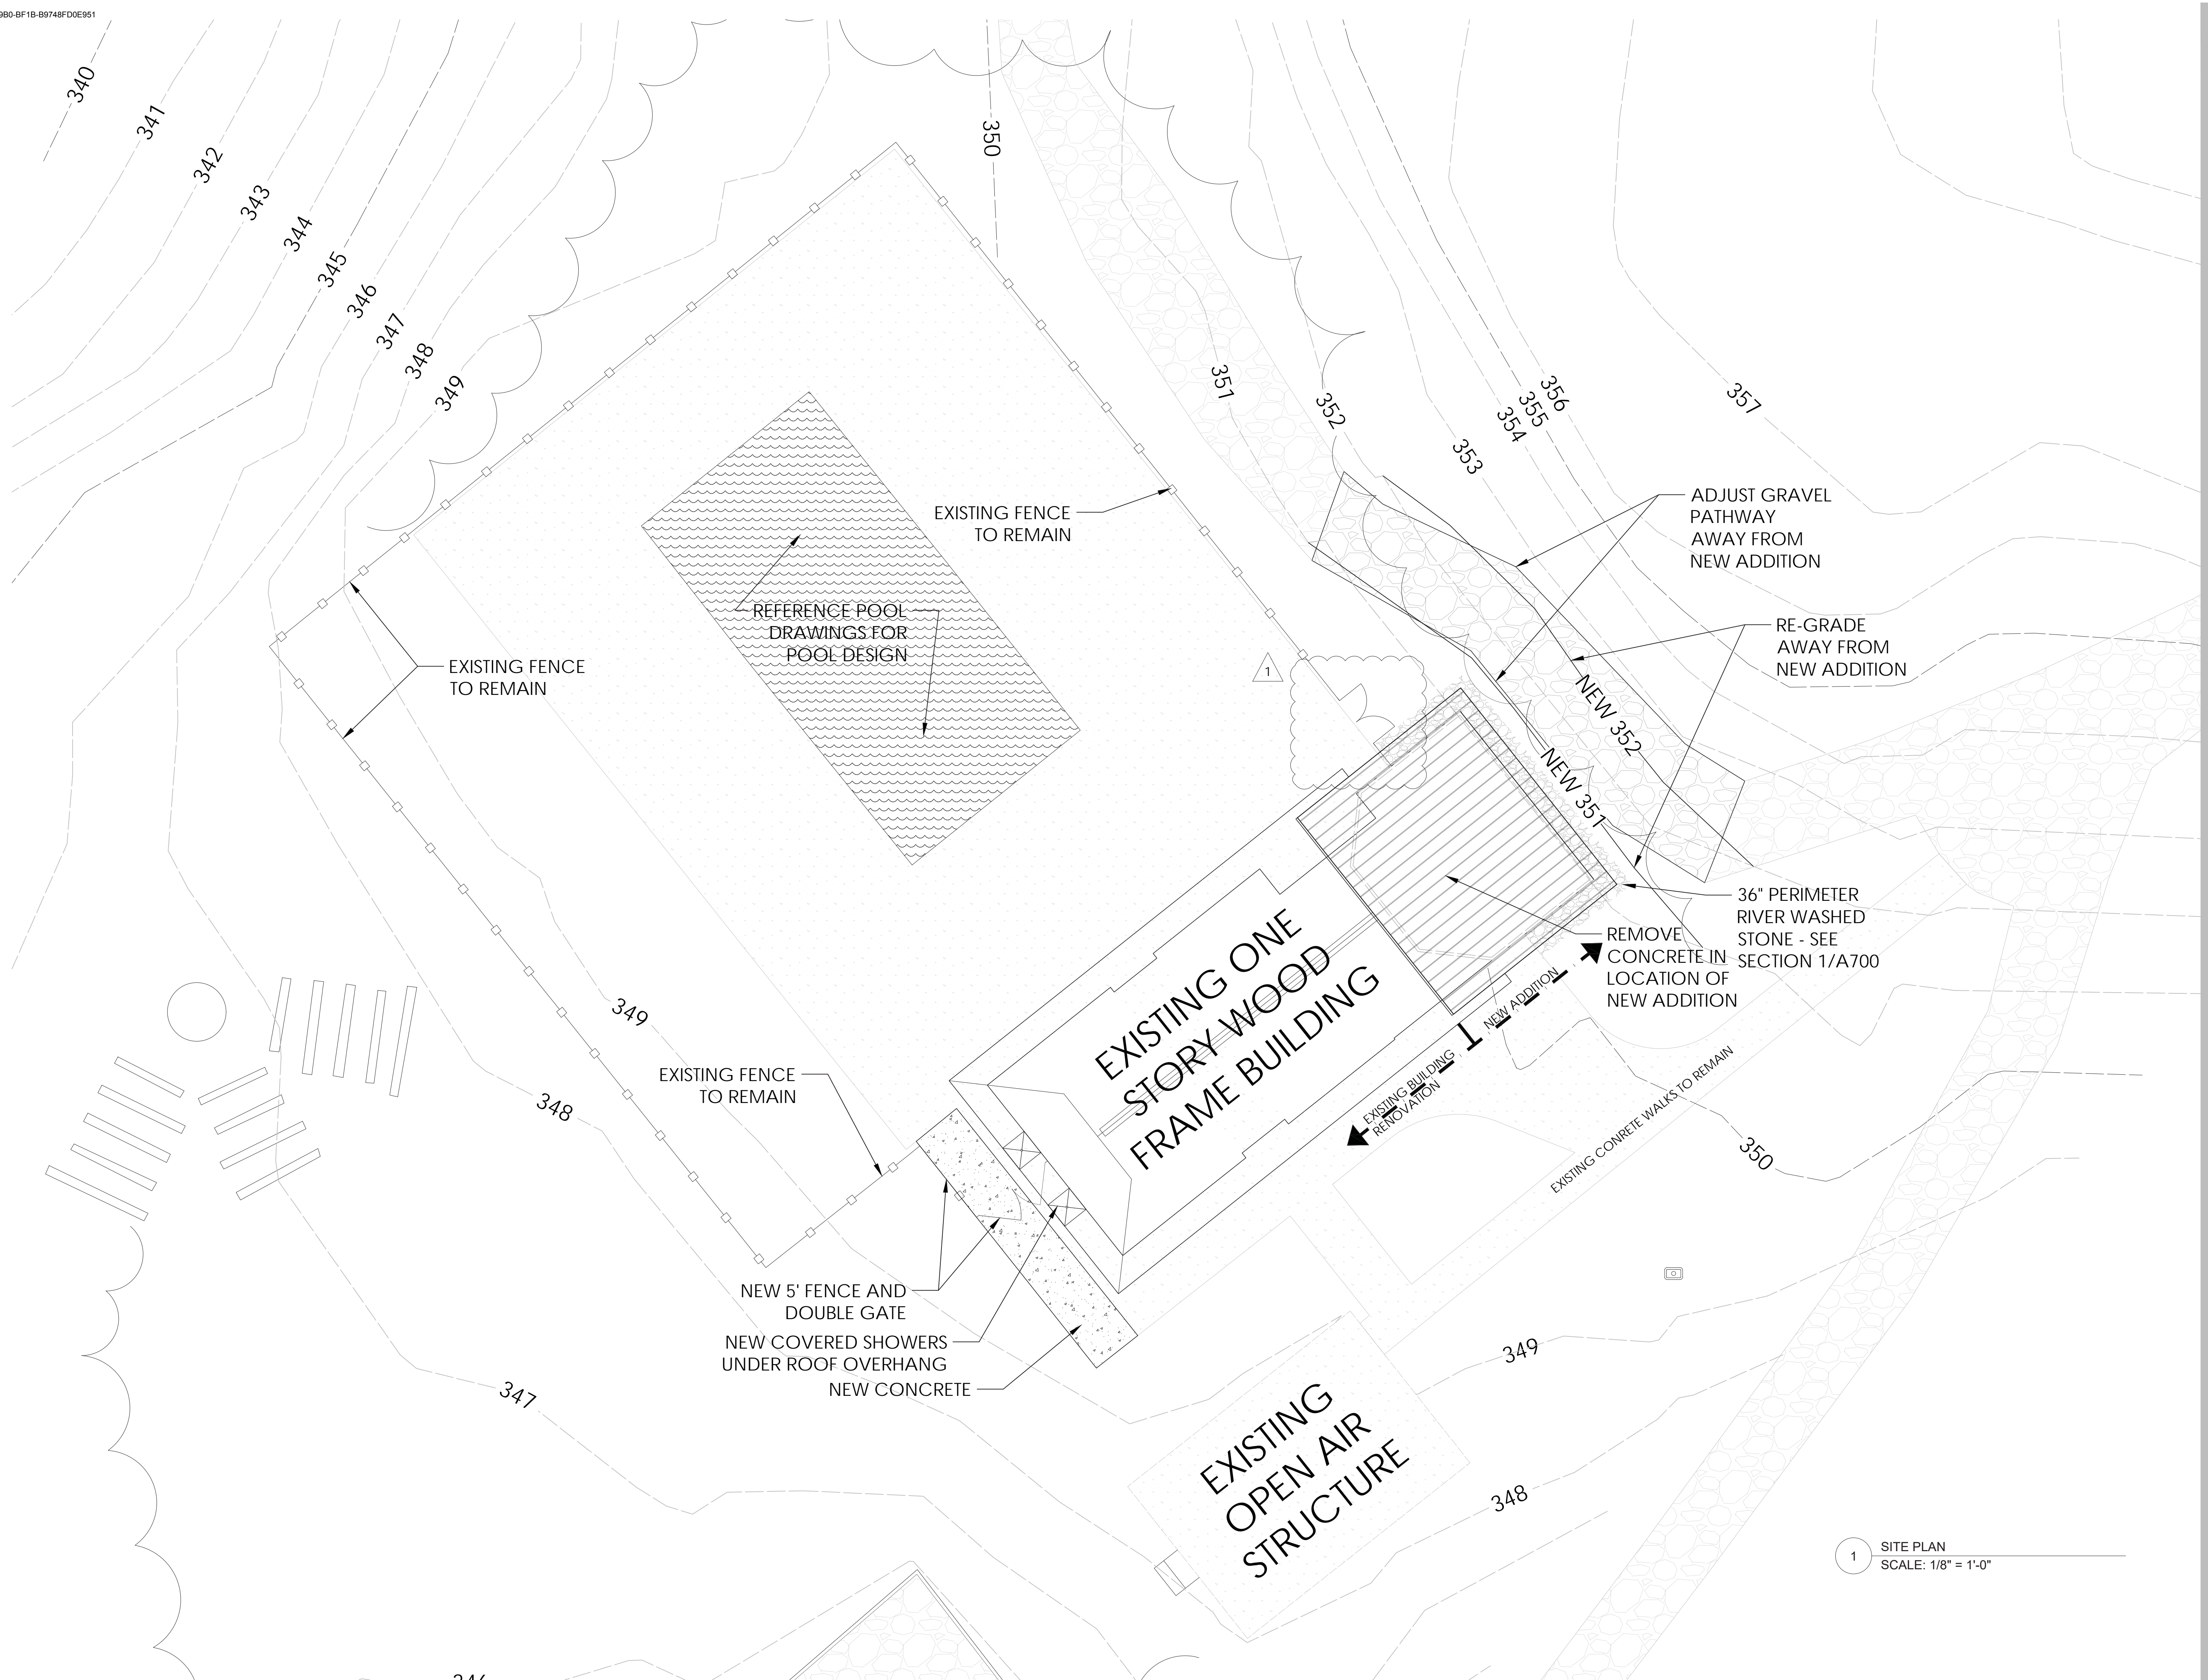

1 SITE PLAN  
SCALE: 1/8" = 1'-0"



1033 WADE AVE  
RALEIGH, NC 27405  
T. 919-985-4483  
WWW.SYKESDESIGNUS.COM

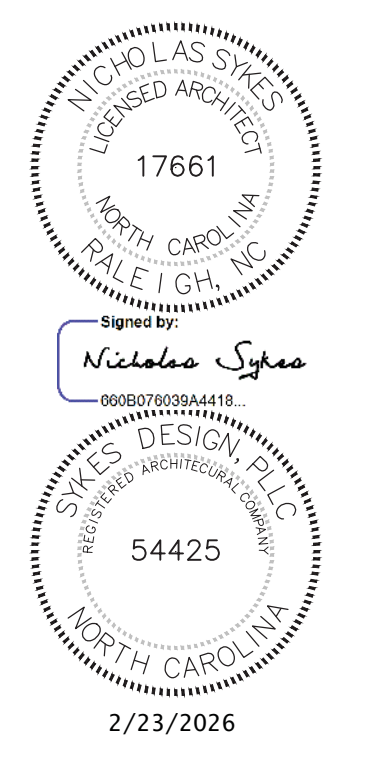

RENOVATION / ADDITION TO POOL BUILDING FOR:

**CAMP ACAPE**  
1369 TYLER DEWAR LN  
FUCQUAY-VARINA NC 27526

PROJECT NUMBER  
**224215**  
DATE  
**FEBRUARY 18, 2026**  
REVISIONS

- 1. 2/23/26 - CITY COMMENTS

ARCHITECTURAL  
SITE PLAN

**A100**



1033 WADE AVE  
RALEIGH, NC 27405  
T. 919-985-4483  
WWW.SYKESDESIGNUS.COM



RENOVATION / ADDITION TO POOL BUILDING FOR:


**CAMP AGAPE**  
1369 TYLER DEWAR LN  
FUQUAY-VARINA NC 27526

PROJECT NUMBER  
**224215**  
DATE  
**FEBRUARY 18, 2026**  
REVISIONS


1. 2/23/26 - CITY COMMENTS

DEMO  
PLAN


**A101**

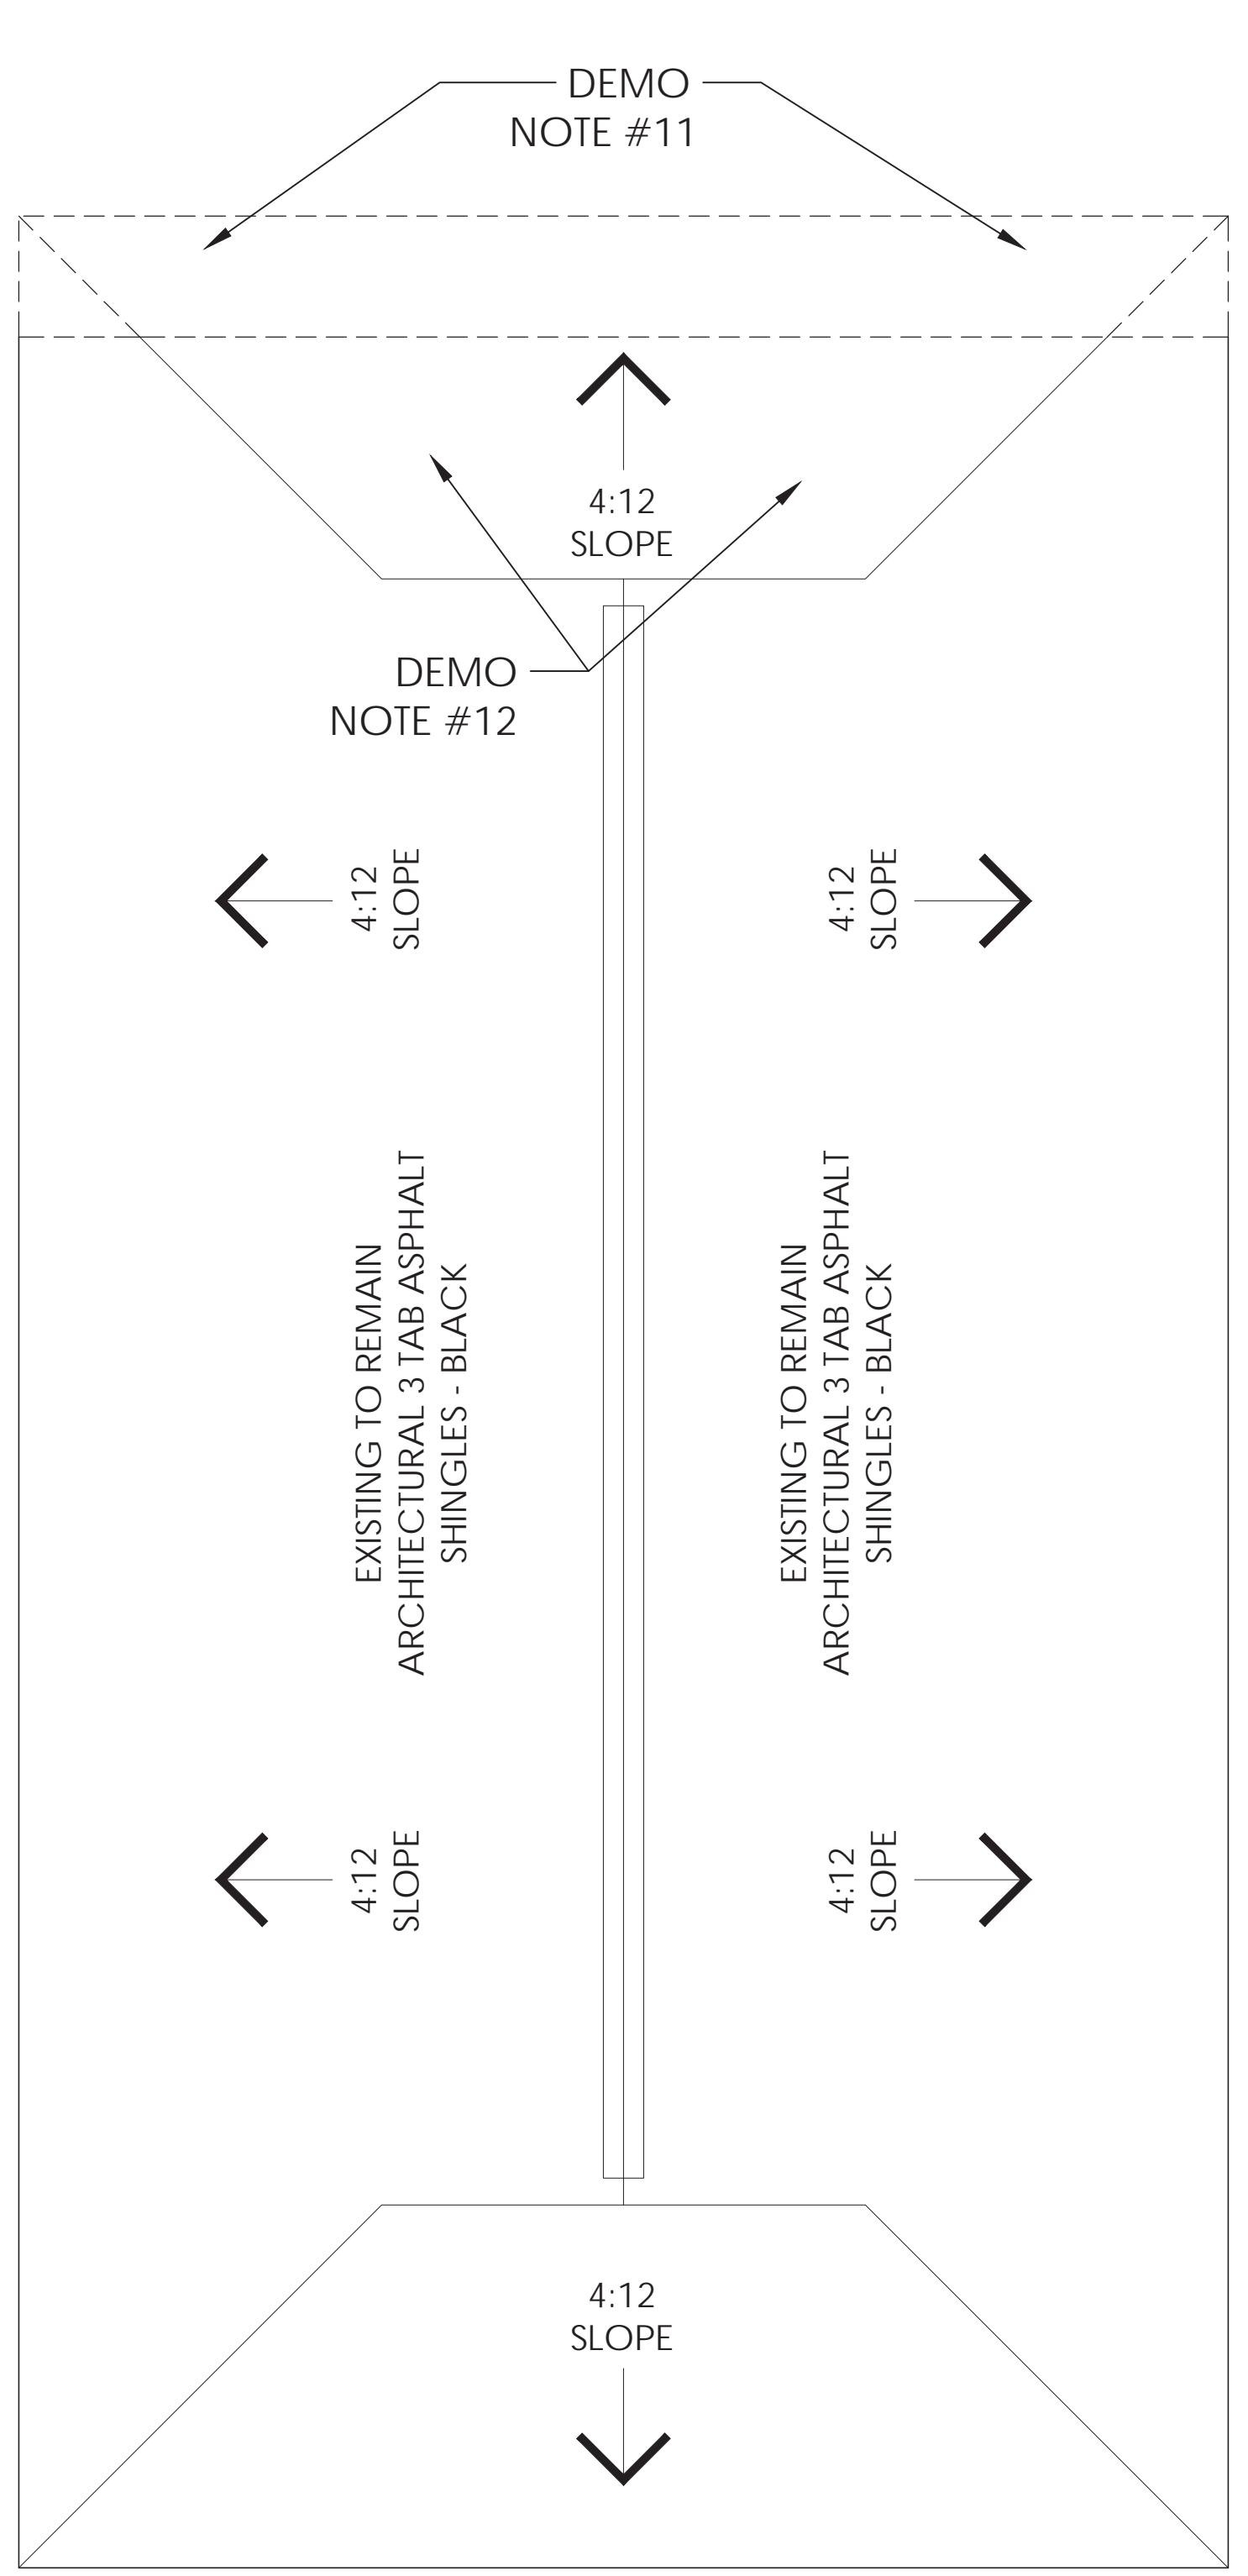

1 DEMO ROOF PLAN  
SCALE: 1/4" = 1'-0"

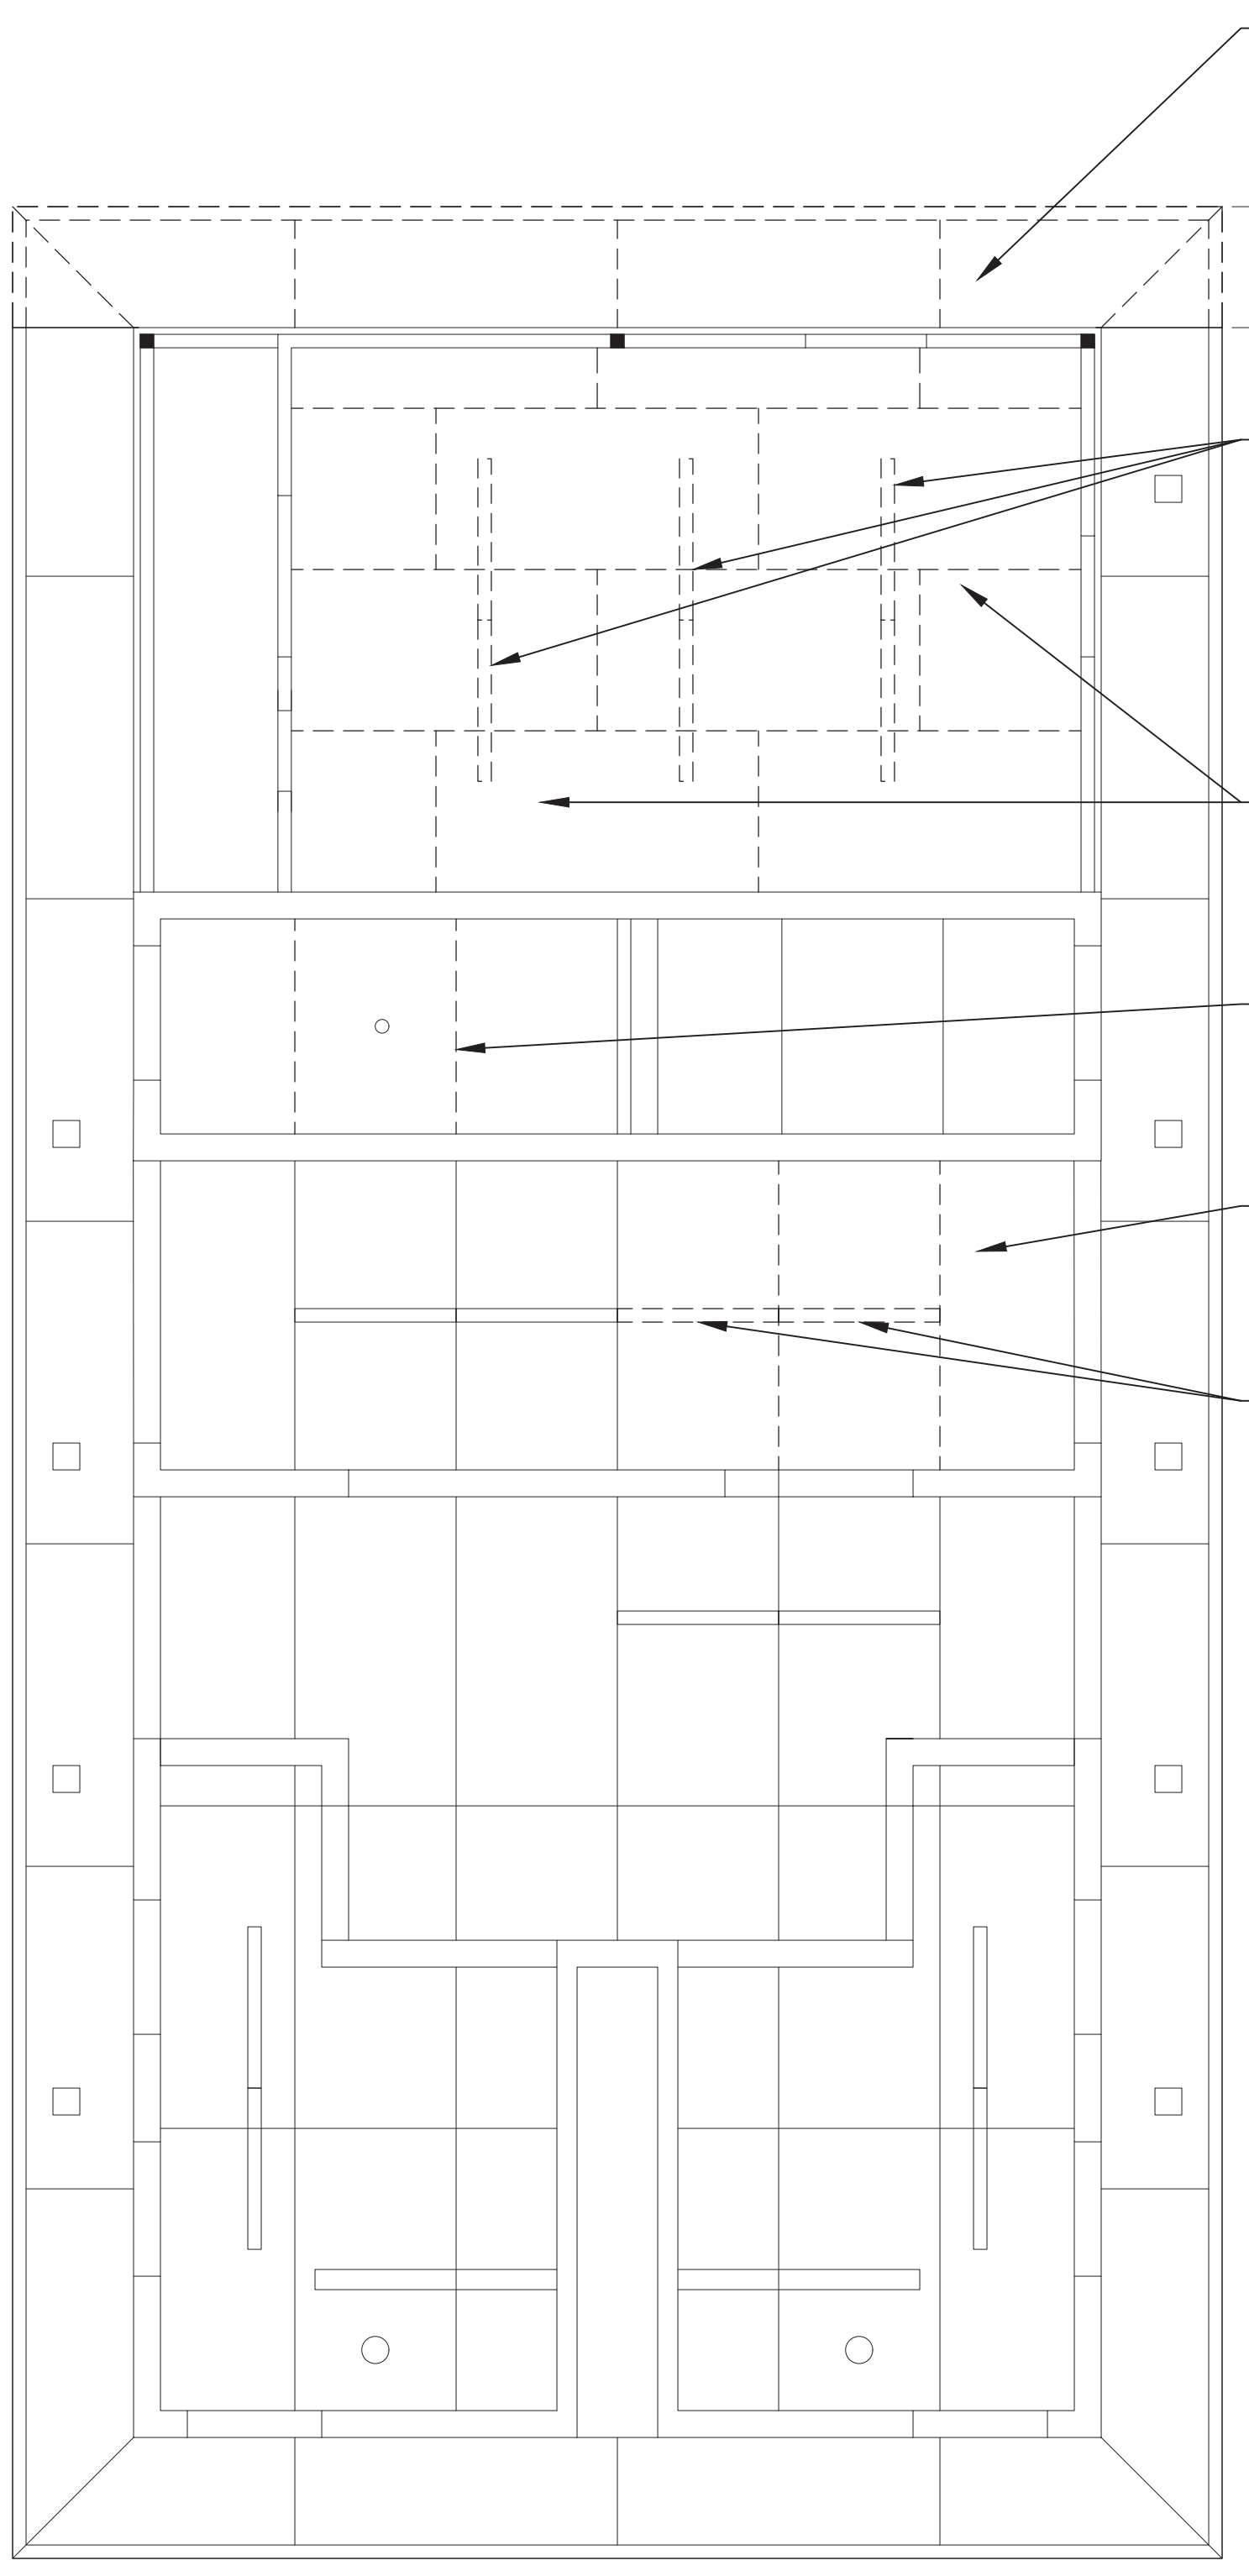

1 DEMO RCP  
SCALE: 1/4" = 1'-0"

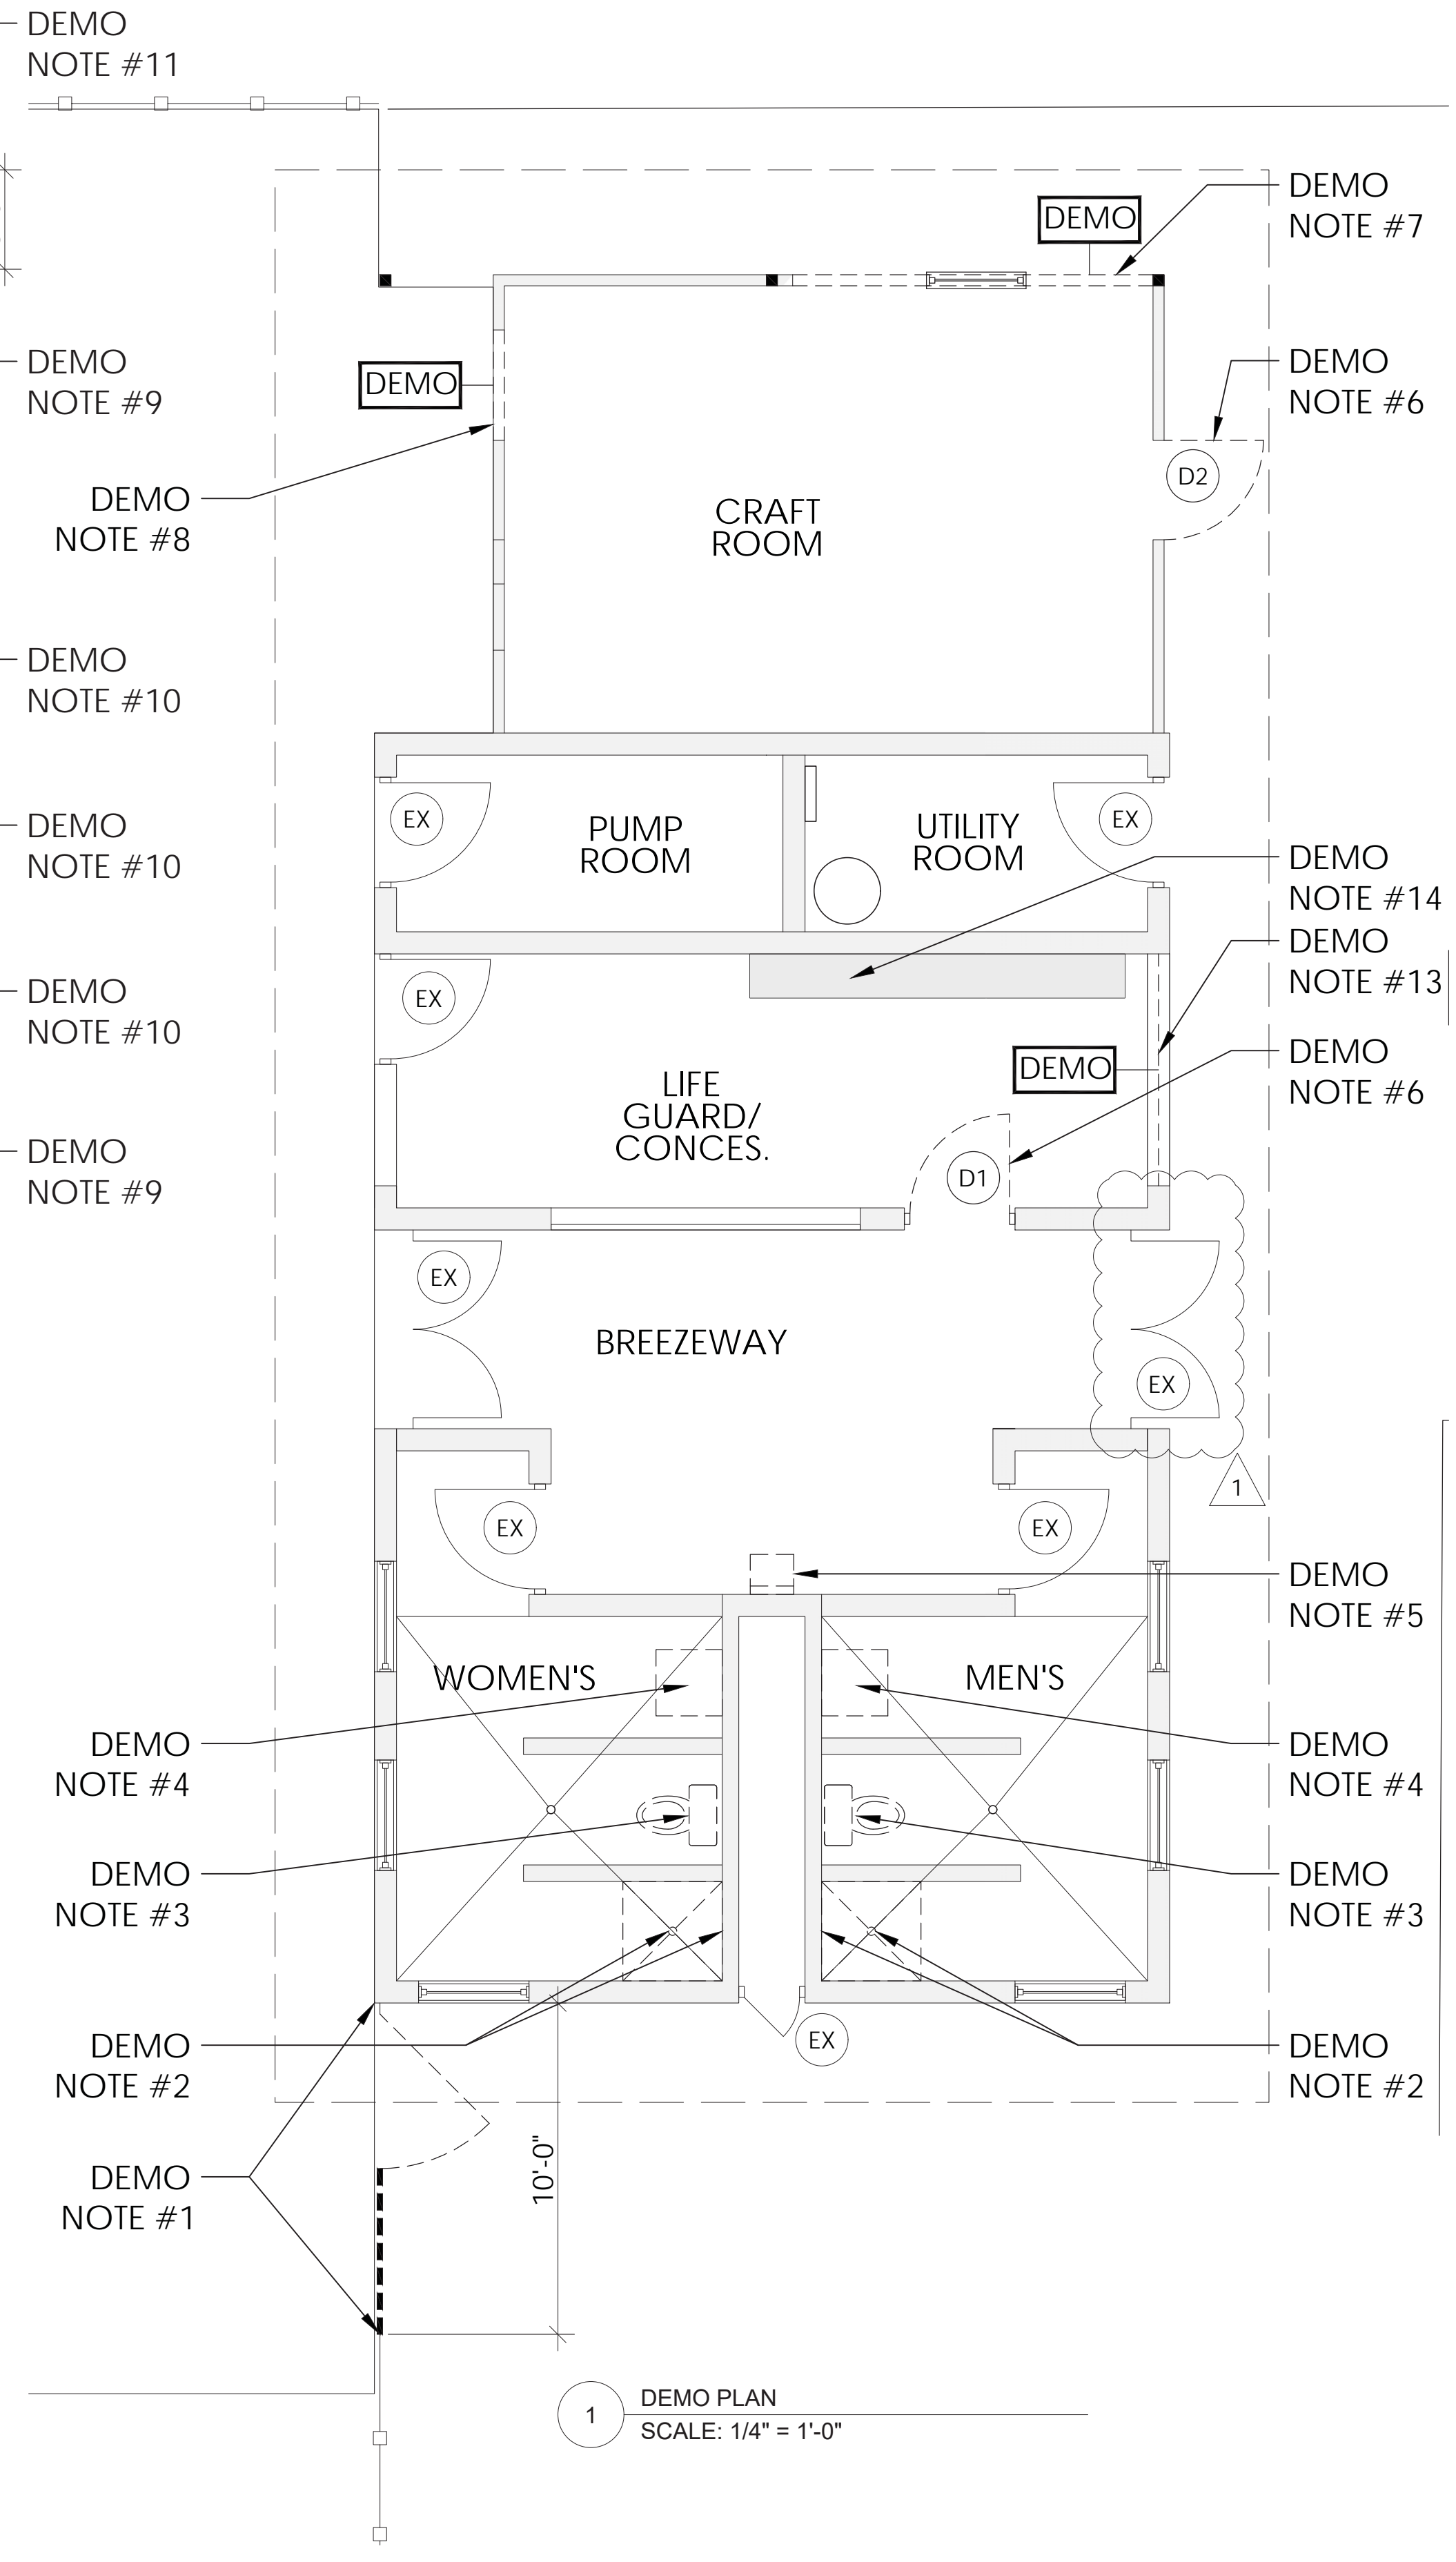


1 DEMO PLAN  
SCALE: 1/4" = 1'-0"

- ### DEMO NOTES:
- REMOVE SECTION OF GATE AND FENCE, SEE FLOOR PLAN FOR NEW GATE CONFIGURATION
  - REMOVE SHOWER WALL FIXTURES, GC TO REMOVE OR ABANDON EXISTING SHOWER DRAIN UNDER NEW TOILET. SEE PLUMBING DWGS
  - REPLACE EXISTING TOILET WITH NEW FIXTURE SEE PLUMBING DWGS
  - REPLACE EXISTING SINK WITH NEW FIXTURE
  - REMOVE EXISTING WATER FOUNTAIN AND PREP WALL AND PLUMBING FOR NEW WATER COOLER
  - REMOVE DOOR AND FRAME AND PREP WALL OPENING FOR NEW DOOR AND JAMB.
  - REMOVAL OF WALL AND WINDOW, GC TO EVALUATE FRAMING INSIDE THE WALL TO INSTALL NEW STUD FRAMING FOR NEW CASED OPENING
  - REMOVE SECTION OF WALL FOR NEW DOOR AND FRAME OPENING INTO NEW PUMP ROOM
  - REMOVE EXISTING LIGHT FIXTURE AND WIRE ASSOCIATED WITH THE SPECIFIC DEVICE. SEE ELECTRICAL DWGS
  - REMOVE EXISTING CEILING MATERIAL AND PREP FOR NEW MATERIAL, SEE RCP
  - DEMO EXISTING SOFFIT AND INSTALL NEW FASCIA BOARD WHERE EXPOSED WITH NEW ADDITION FRAMING
  - REMOVE EXISTING SHINGLES AND ROOFING FABRIC DOWN TO THE ROOF SHEATHING.
  - REMOVE EXISTING OPENING HATCH AND PREP OPENING FOR NEW INFILL STUD FRAMING WITH PERIMETER ADHESIVE TAPE FLASHING
  - CUT CONCRETE FOR NEW PLUMBING, SEE PLUMBING DRAWINGS


- ### SYMBOLS LEGEND
- DOOR/FRAME LOCATION TYPICAL 4" WALL OFFSET FROM FACE OF STUD TO DOOR OPENING @ HINGE SIDE OF DOOR UNLESS OTHERWISE NOTED - SEE DOOR SCHEDULE
  - DOOR AND FRAME TO BE REMOVED DURING DEMO PHASE
  - VINYL WINDOWS - ELEVATIONS ON A600
  - ALIGN FINISH MATERIALS
  - WALL MOUNTED FIRE-EXTINGUISHER GC TO COORDINATE FINAL LOCATION IN FIELD W/ FIRE MARSHALL.
  - SYMBOL DESIGNATES PHOTO LOCATION FOR DEMO PLANS
  - "EX" DENOTES EXISTING TO REMAIN, REFERENCE FINISH PLAN FOR NEW FINISHES

- ### WALL ASSEMBLY LEGEND
- DEMO WALL: WALL TO BE REMOVED DURING DEMO PHASE OF CONSTRUCTION.
  - NEW EXTERIOR WALL: 1/2" GYP PAINTED OVER 3 1/2" WOOD STUD W/ R-15 BATT INSULATION WITH EXTERIOR SHEATHING, SEE EXTERIOR ELEVATIONS FOR FINISH MATERIAL
  - NEW EXTERIOR WALL: 1/2" GYP PAINTED ON BOTH SIDES OVER 3 1/2" WOOD STUD, SEE FINISH PLAN
  - EXISTING WALL: EXISTING WALL TO REMAIN DURING CONSTRUCTION. NEW FINISH BASED ON FINISH PLAN
  - RATED WALL: 2-HOUR SEPARATION PER UL LISTING U301 / U905




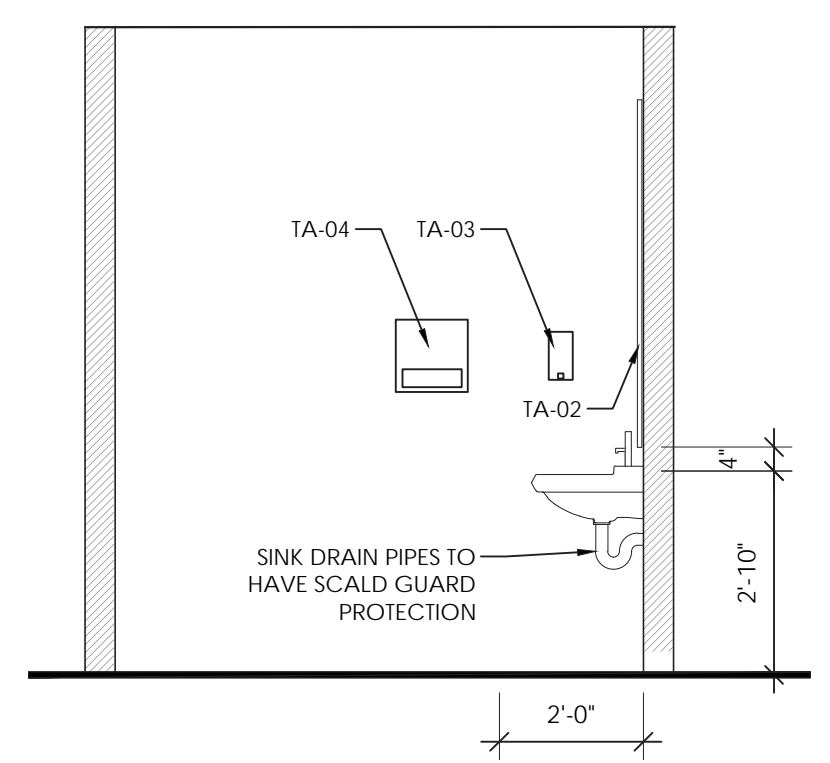


5 ELEVATION - ENLARGED BATHROOM  
SCALE: 1/4" = 1'-0"

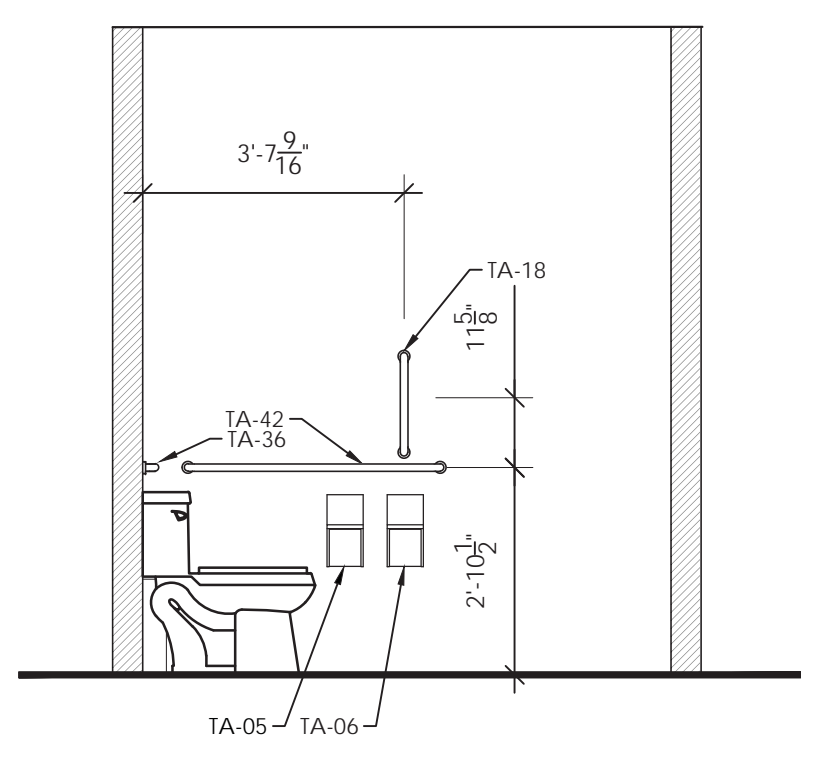


6 ELEVATION - ENLARGED BATHROOM  
SCALE: 1/4" = 1'-0"

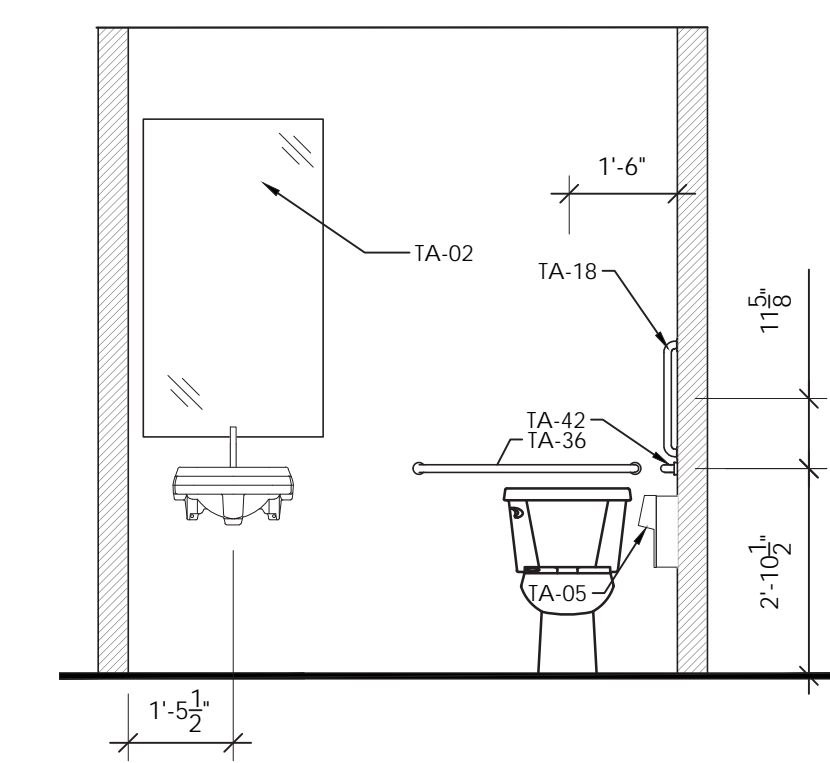


4 ELEVATION - ENLARGED BATHROOM  
SCALE: 1/4" = 1'-0"

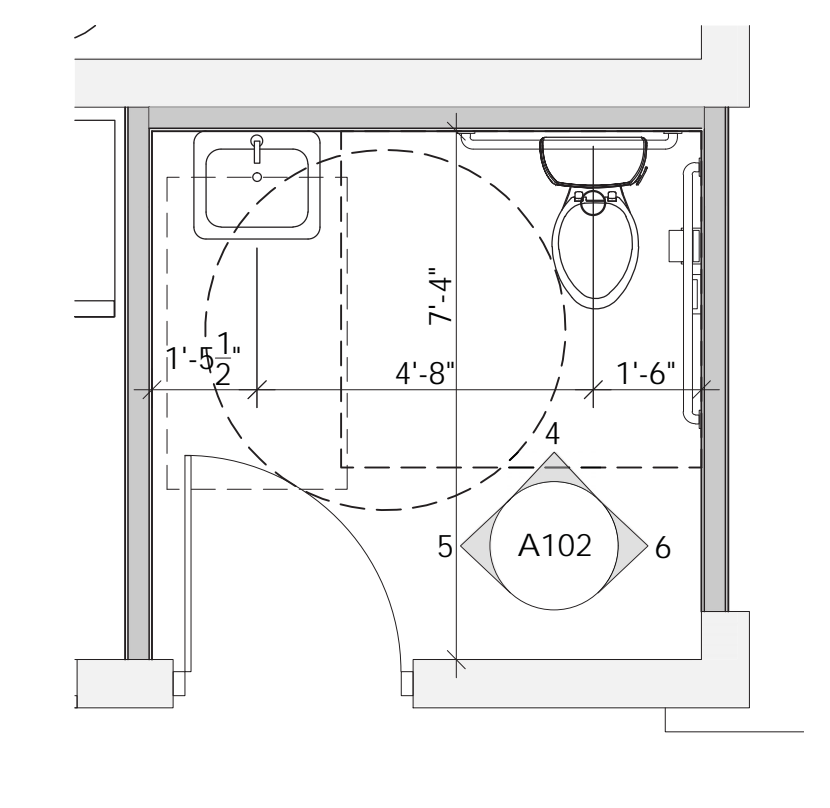

3 FLOOR PLAN - ENLARGED BATHROOM  
SCALE: 1/4" = 1'-0"

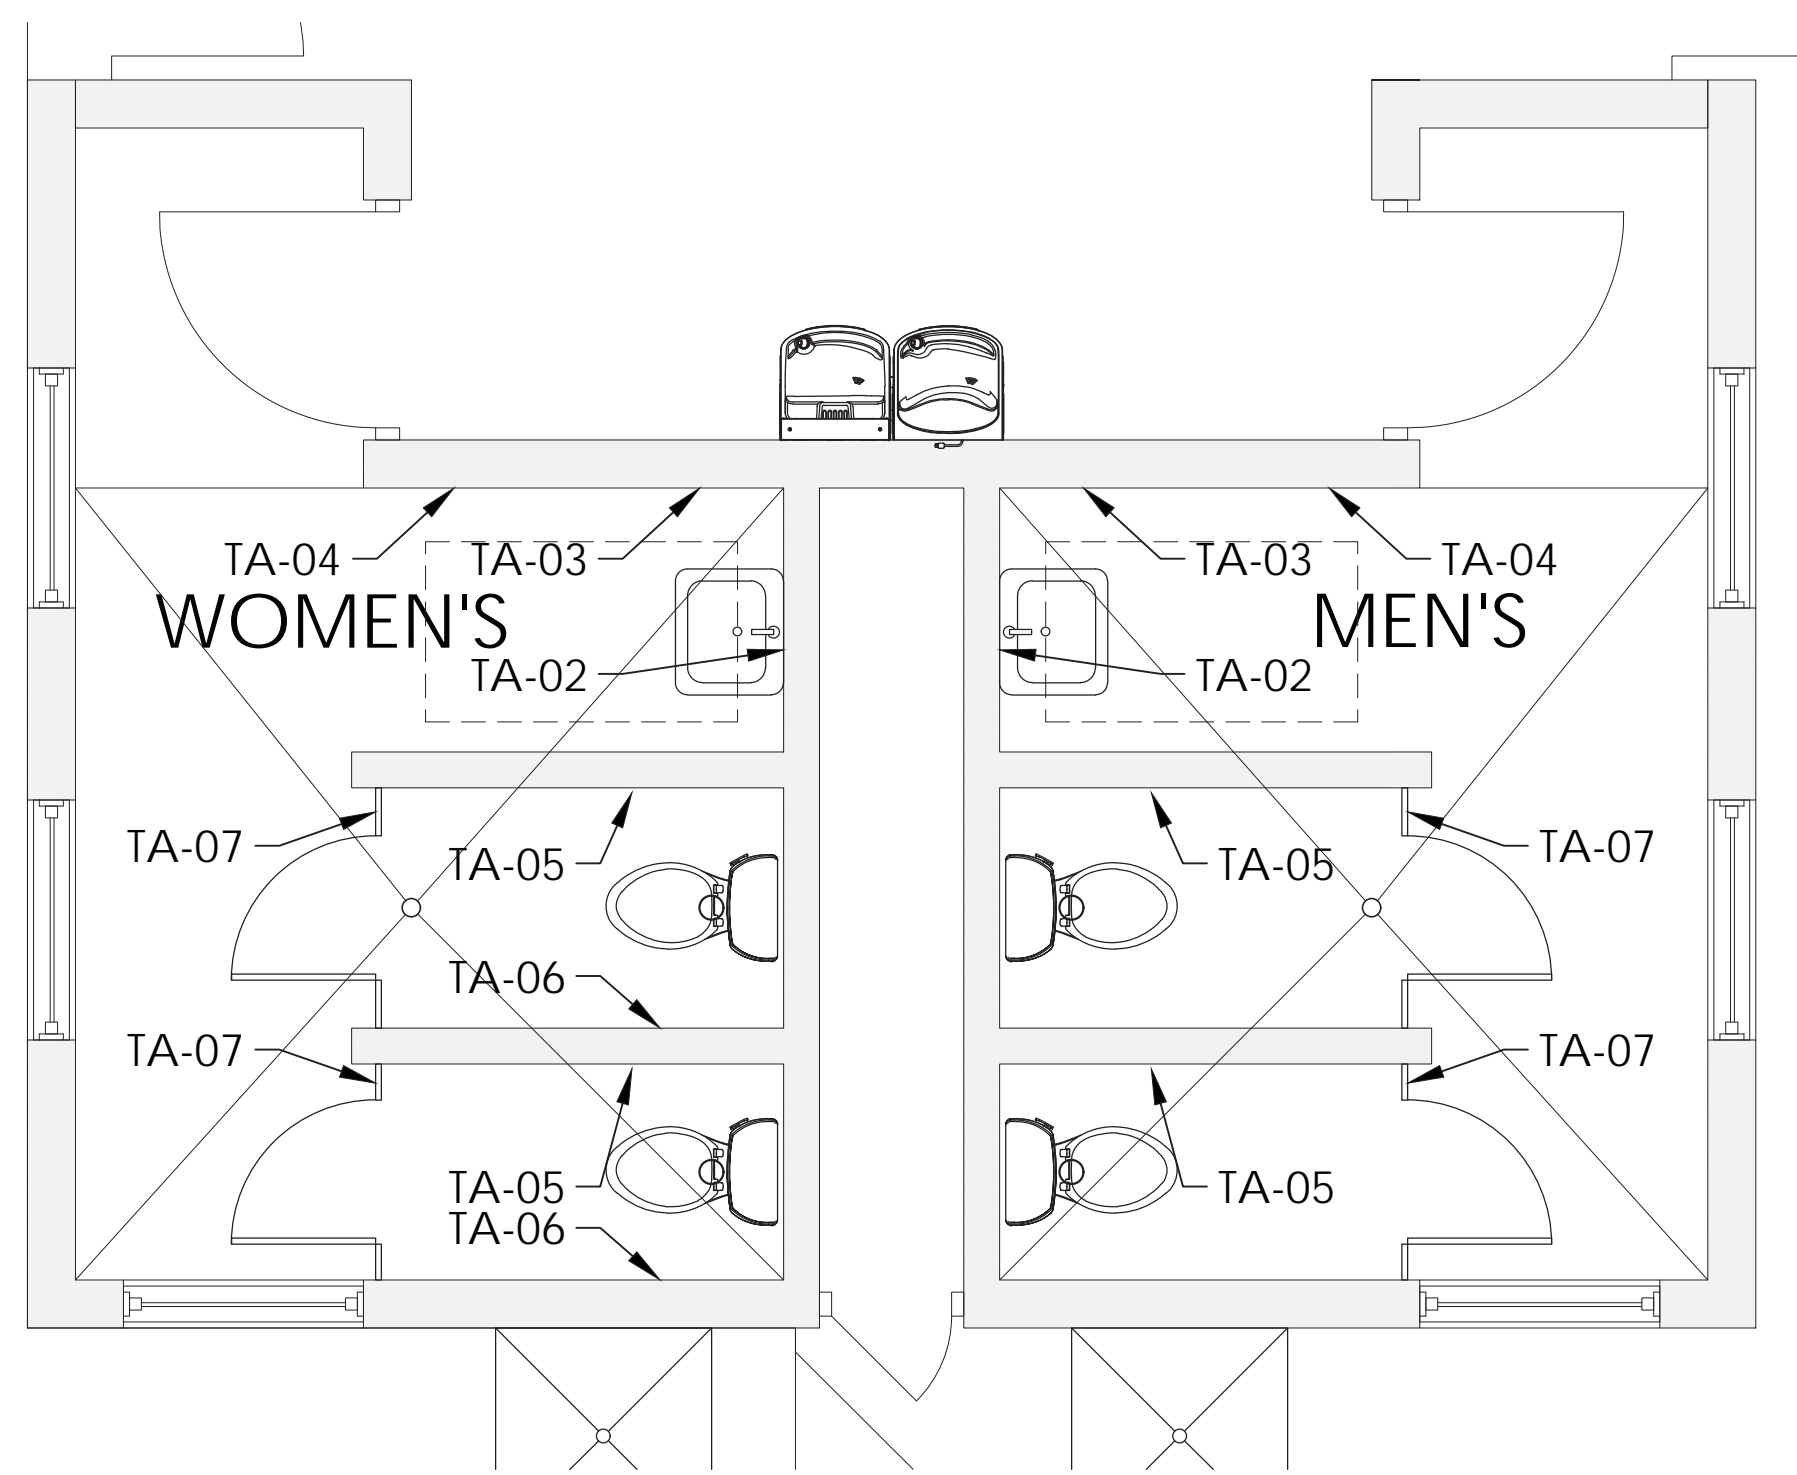

2 FLOOR PLAN - ENLARGED BATHROOM  
SCALE: 1/4" = 1'-0"

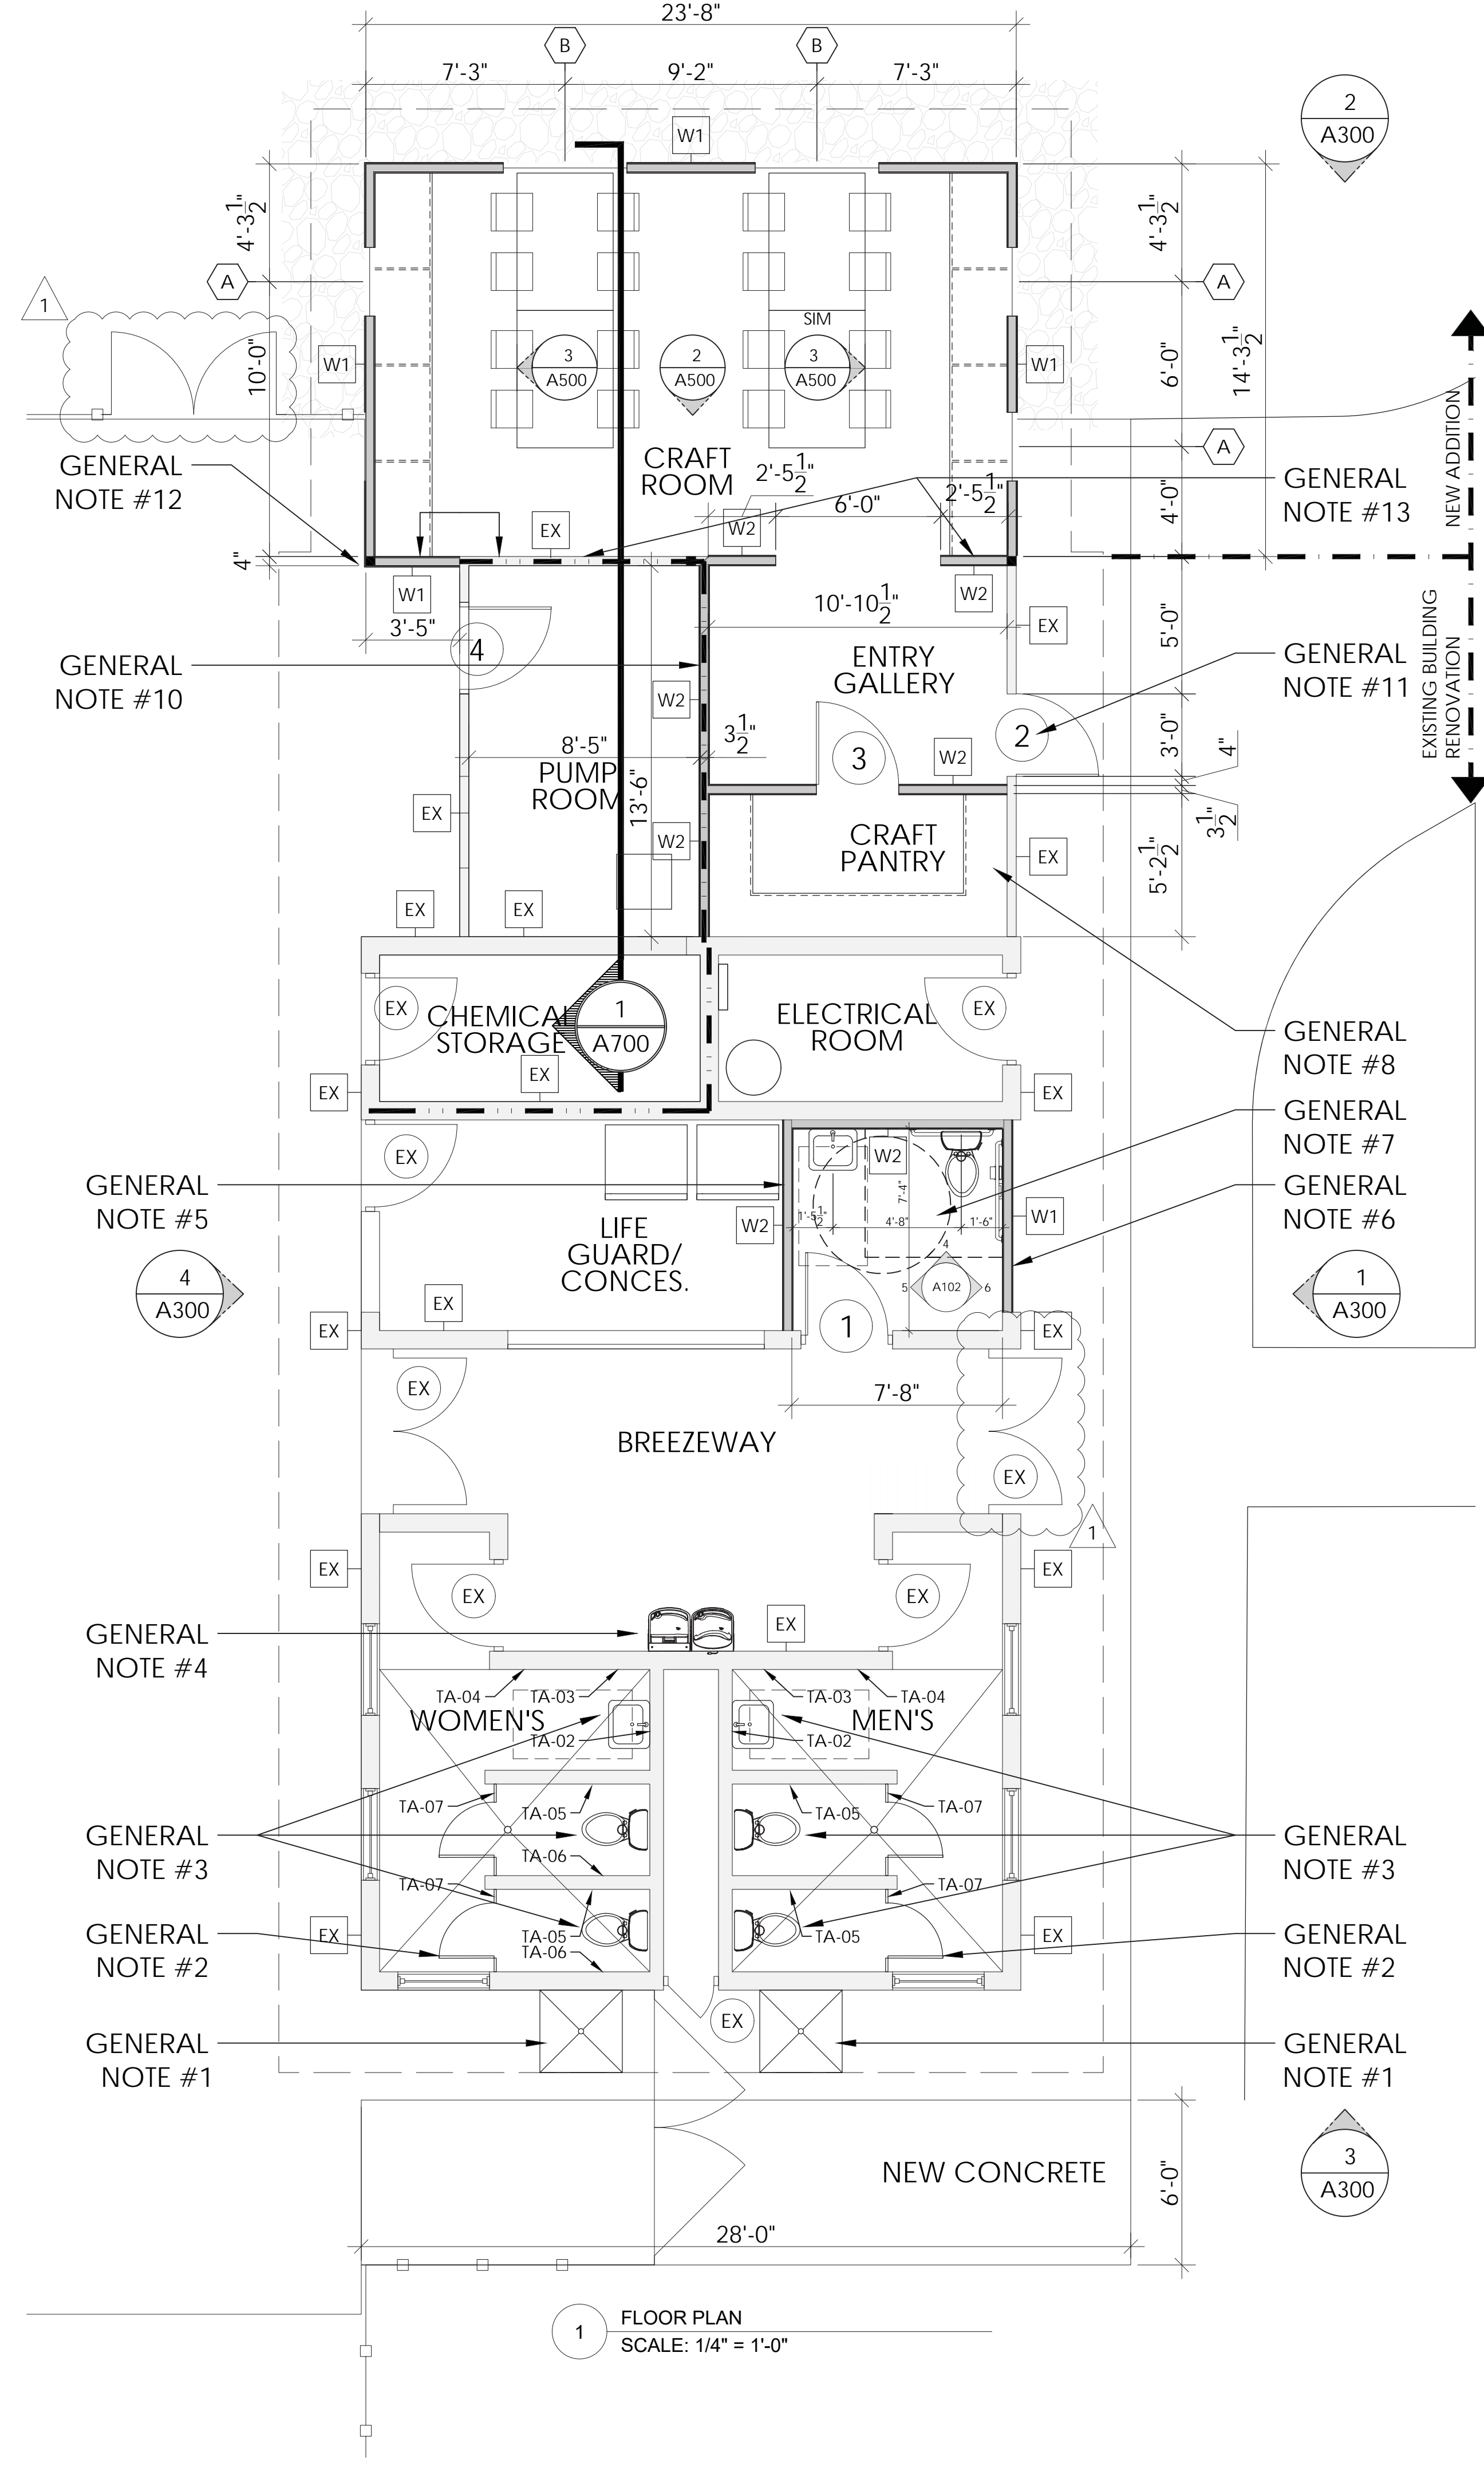

1 FLOOR PLAN  
SCALE: 1/4" = 1'-0"

TOILET ACCESSORIES:		
TA-01	FRAMELESS MIRROR	-N/A
TA-02	CHANNEL FRAMED MIRROR	ASI-0620 24" x 36"
TA-03	SOAP DISPENSER	ASI-0347
TA-04	WALL MOUNTED PAPER TOWEL	ASI-0210
TA-05	SURFACE MOUNTED TOILET TISSUE DISPENSER	ASI-0030
TA-06	SURFACE MOUNTED SANITARY NAPKIN DISPOSAL	ASI-0473-A
TA-07	HDPE RESTROOM PARTITION	SOLID PLASTIC - PEBBLE GRAINED - CHARCOAL 9237 24" DOORS
TA-18	GRAB BAR - 18" VERTICAL	
TA-36	GRAB BAR - 36" HORIZONTAL	
TA-42	GRAB BAR - 42" HORIZONTAL	

*\*NOTE: ALL TOILET ACCESSORIES TO BE BRUSHED STAINLESS  
\*NOTE: GC MUST SUBMIT PRODUCT DATA/CUTSHEETS TO ARCHITECT AND CHANGEUP FOR APPROVAL PRIOR TO CONSTRUCTION.  
\*NOTE: ALL DIMENSIONS TAKEN FROM FINISH FACE OF SHEET ROCK.  
\*NOTE: ENLARGED TOILET ROOM AREA PLAN SHOWN FOR IDENTIFICATION OF TOILET ACCESSORIES AND PLAN CLEARANCES ONLY. REFER TO FLOOR PLANS FOR ADDITIONAL DIMENSIONS  
\*NOTE: BASIS OF DESIGN IS AMERICAN SPECIALTIES, INC.*

- ### GENERAL NOTES:
- NEW EXTERIOR SHOWERS WITH NEW FLOOR DRAINS AND SHOWER RECEPTACLES.
  - NEW BATHROOM PARTITIONS WITH 2" DOORS.
  - NEW WATER CLOSETS AND NEW WALL MOUNTED SINK AND MIRROR IN BOTH RESTROOMS.
  - NEW HI/LOW (ELKAY) WITH WATER BOTTLE FILLER ATTACHMENT.
  - NEW EXTERIOR WALLS (3.5" WOOD STUDS)
  - NEW INFILL WALL WITH EXISTING OPENING (3.5" WOOD STUDS)
  - NEW UNISEX RESTROOM - THIS RESTROOM WILL BE COUNTED TOWARDS THE WOMEN'S RESTROOM COUNT, BUT WILL BE NOTED TO BE UNISEX AND ACCESSIBLE.
- WATER CLOSET REQUIREMENTS: MALE - 2 | WOMEN - 3
- NEW CRAFT PANTRY TO HAVE BUILT IN SHELVING AND STORAGE
  - NOT USED
  - NEW WALL BUILT TO BOTTOM SIDE OF EXISTING ROOF STRUCTURE
  - NEW DOORS HAVE DOOR NUMBERS, EXISTING DOORS TO REMAIN: EX  
DOOR #1: 3-0x7-0 SOLID PANEL DOOR  
DOOR #2: 3-0x6-8 POCKET DOOR  
DOOR #3: 3-0x6-8 FULL LITE DOOR  
DOOR #4: 3-0x6-8 SOLID PANEL DOOR
  - SEE EXTERIOR ELEVATIONS FOR WINDOWS ABOVE THE CUT LINE.
  - GC TO EVALUATE WALL STUDS DURING DEMO TO KEEP FRAMING AND REPLACE SHEATHING WITH GYP BOARD OR FRAME NEW WALL

- ### SYMBOLS LEGEND
- DOOR/FRAME LOCATION TYPICAL 4" WALL OFFSET FROM FACE OF STUD TO DOOR OPENING @ HINGE SIDE OF DOOR UNLESS OTHERWISE NOTED - SEE DOOR SCHEDULE
  - DOOR AND FRAME TO BE REMOVED DURING DEMO PHASE
  - VINYL WINDOWS - ELEVATIONS ON A600
  - ALIGN FINISH MATERIALS
  - WALL MOUNTED FIRE-EXTINGUISHER GC TO COORDINATE FINAL LOCATION IN FIELD W/ FIRE MARSHALL.
  - SYMBOL DESIGNATES PHOTO LOCATION FOR DEMO PLANS
  - "EX" DENOTES EXISTING TO REMAIN, REFERENCE FINISH PLAN FOR NEW FINISHES

- ### WALL ASSEMBLY LEGEND
- DEMO WALL: WALL TO BE REMOVED DURING DEMO PHASE OF CONSTRUCTION.
  - NEW EXTERIOR WALL: 1/2" GYP PAINTED OVER 3 1/2" WOOD STUD W/ R-15 BATT INSULATION WITH EXTERIOR SHEATHING, SEE EXTERIOR ELEVATIONS FOR FINISH MATERIAL
  - NEW EXTERIOR WALL: 1/2" GYP PAINTED ON BOTH SIDES OVER 3 1/2" WOOD STUD, SEE FINISH PLAN
  - EXISTING WALL: EXISTING WALL TO REMAIN DURING CONSTRUCTION. NEW FINISH BASED ON FINISH PLAN
  - RATED WALL: 2-HOUR SEPARATION PER UL LISTING U301 / U905



1033 WADE AVE  
RALEIGH, NC 27405  
T. 919-985-4483  
WWW.SYKESDESIGN.COM



RENOVATION / ADDITION TO POOL BUILDING FOR:  
**CAMP AGAPE**  
1369 TYLER DEWAR LN  
FUQUAY-VARINA NC 27526

PROJECT NUMBER  
**224215**  
DATE  
**FEBRUARY 18, 2026**


REVISIONS  
1. 2/23/26 - CITY COMMENTS

FLOOR PLAN


A102





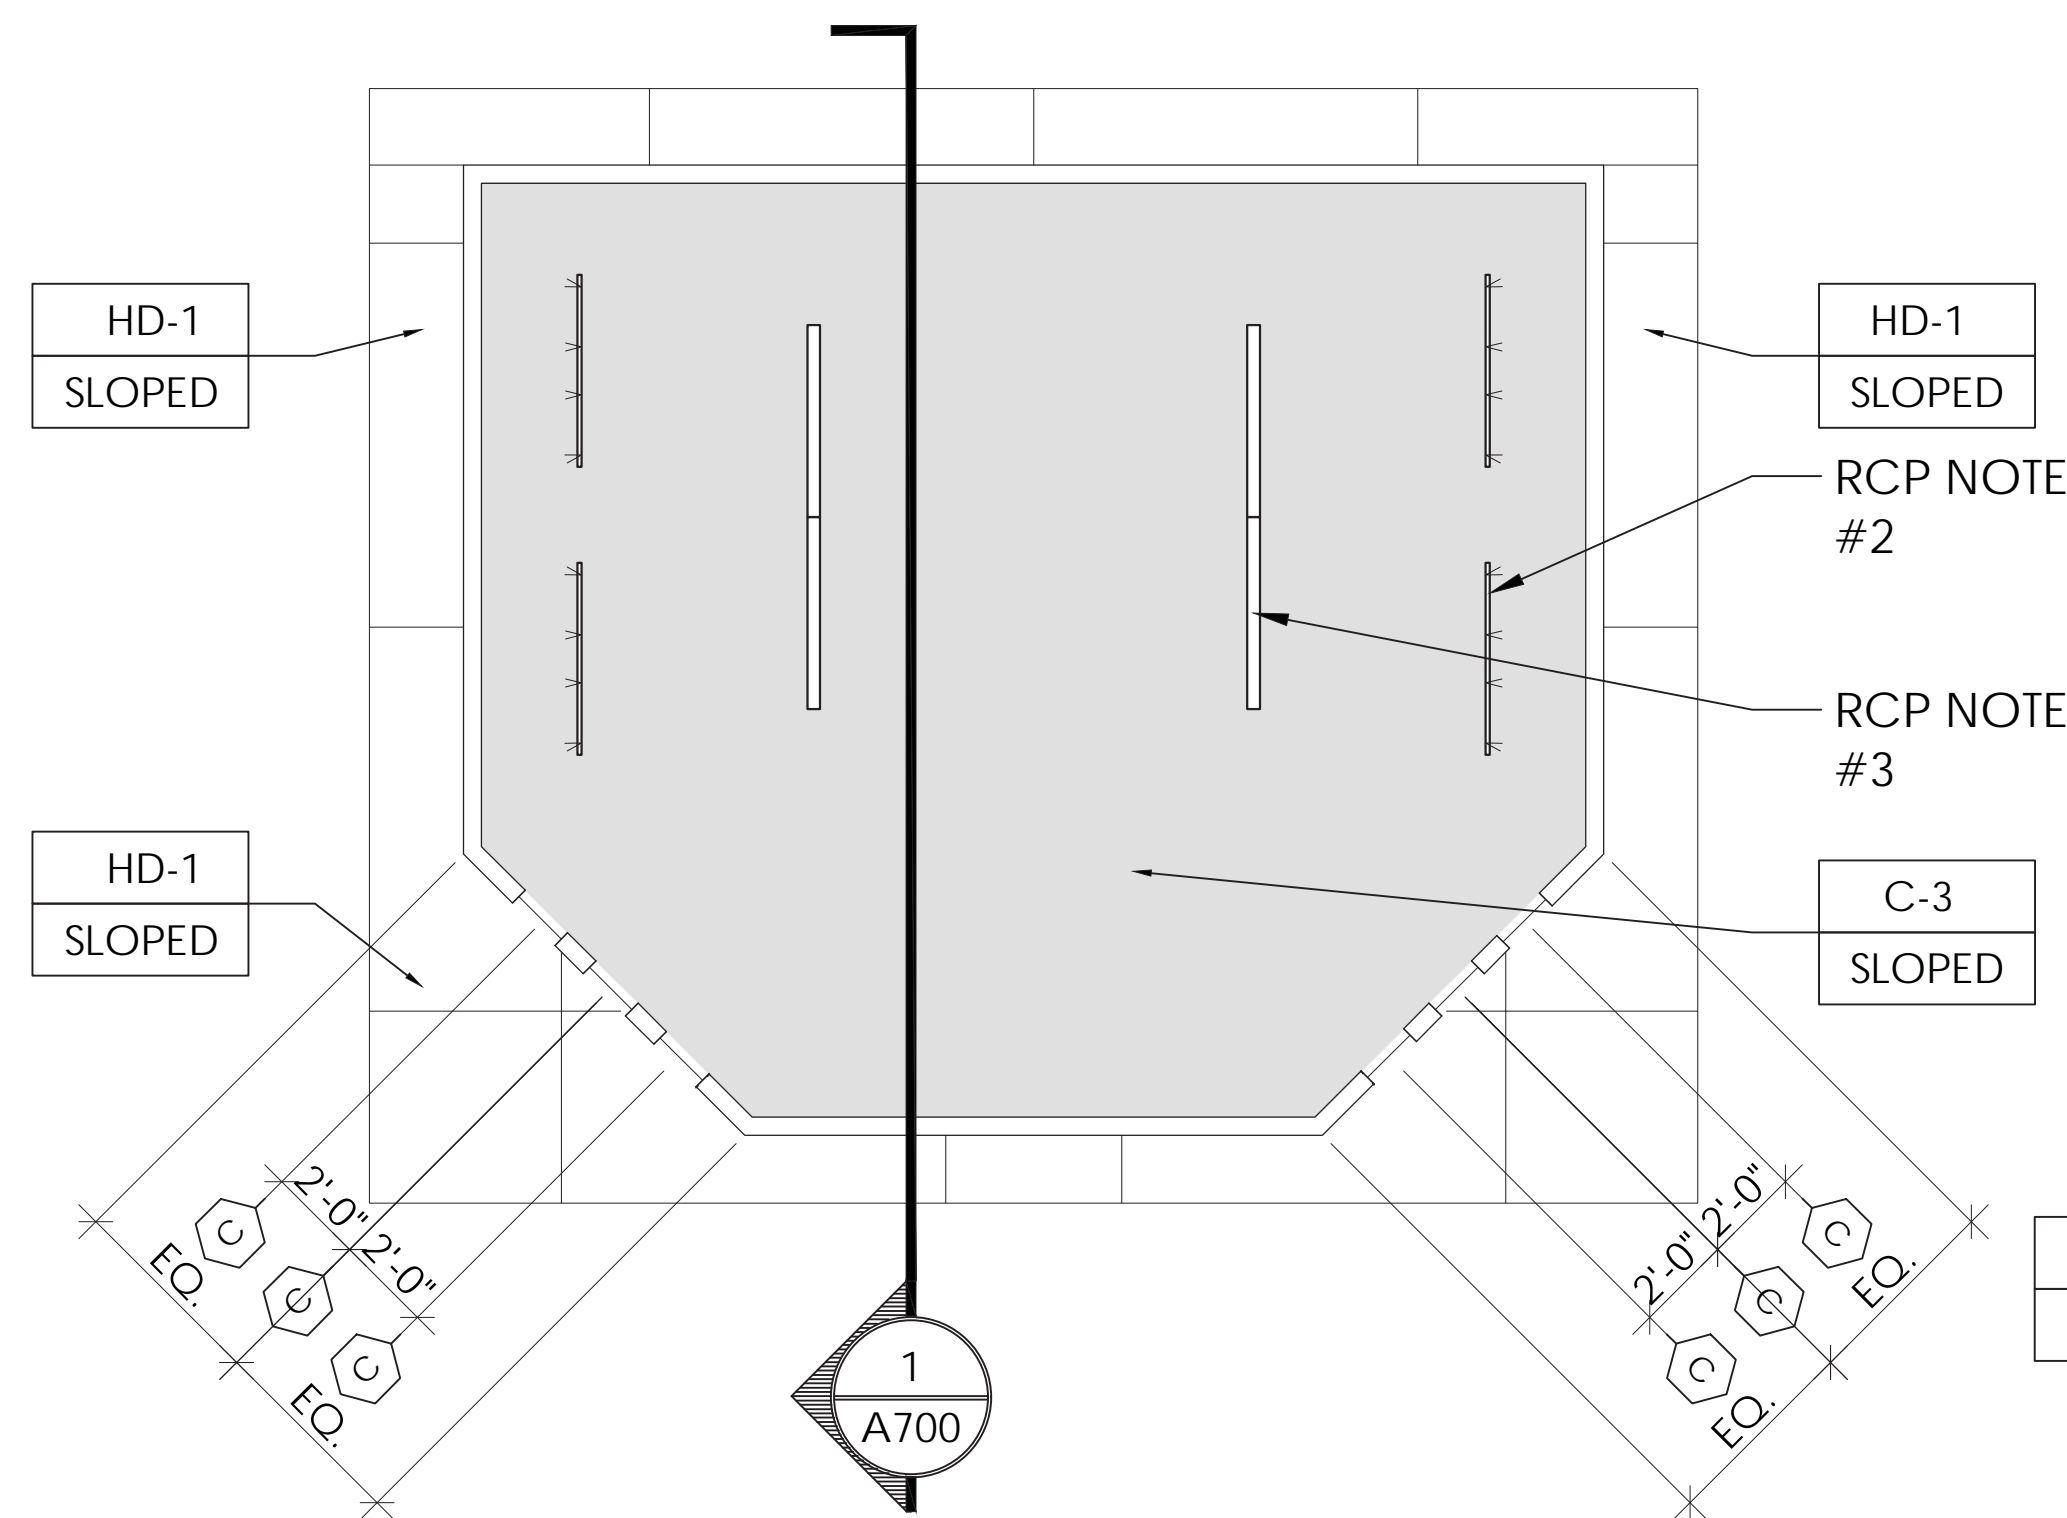

2 UPPER REFLECTED CEILING PLAN  
SCALE: 1/4" = 1'-0"

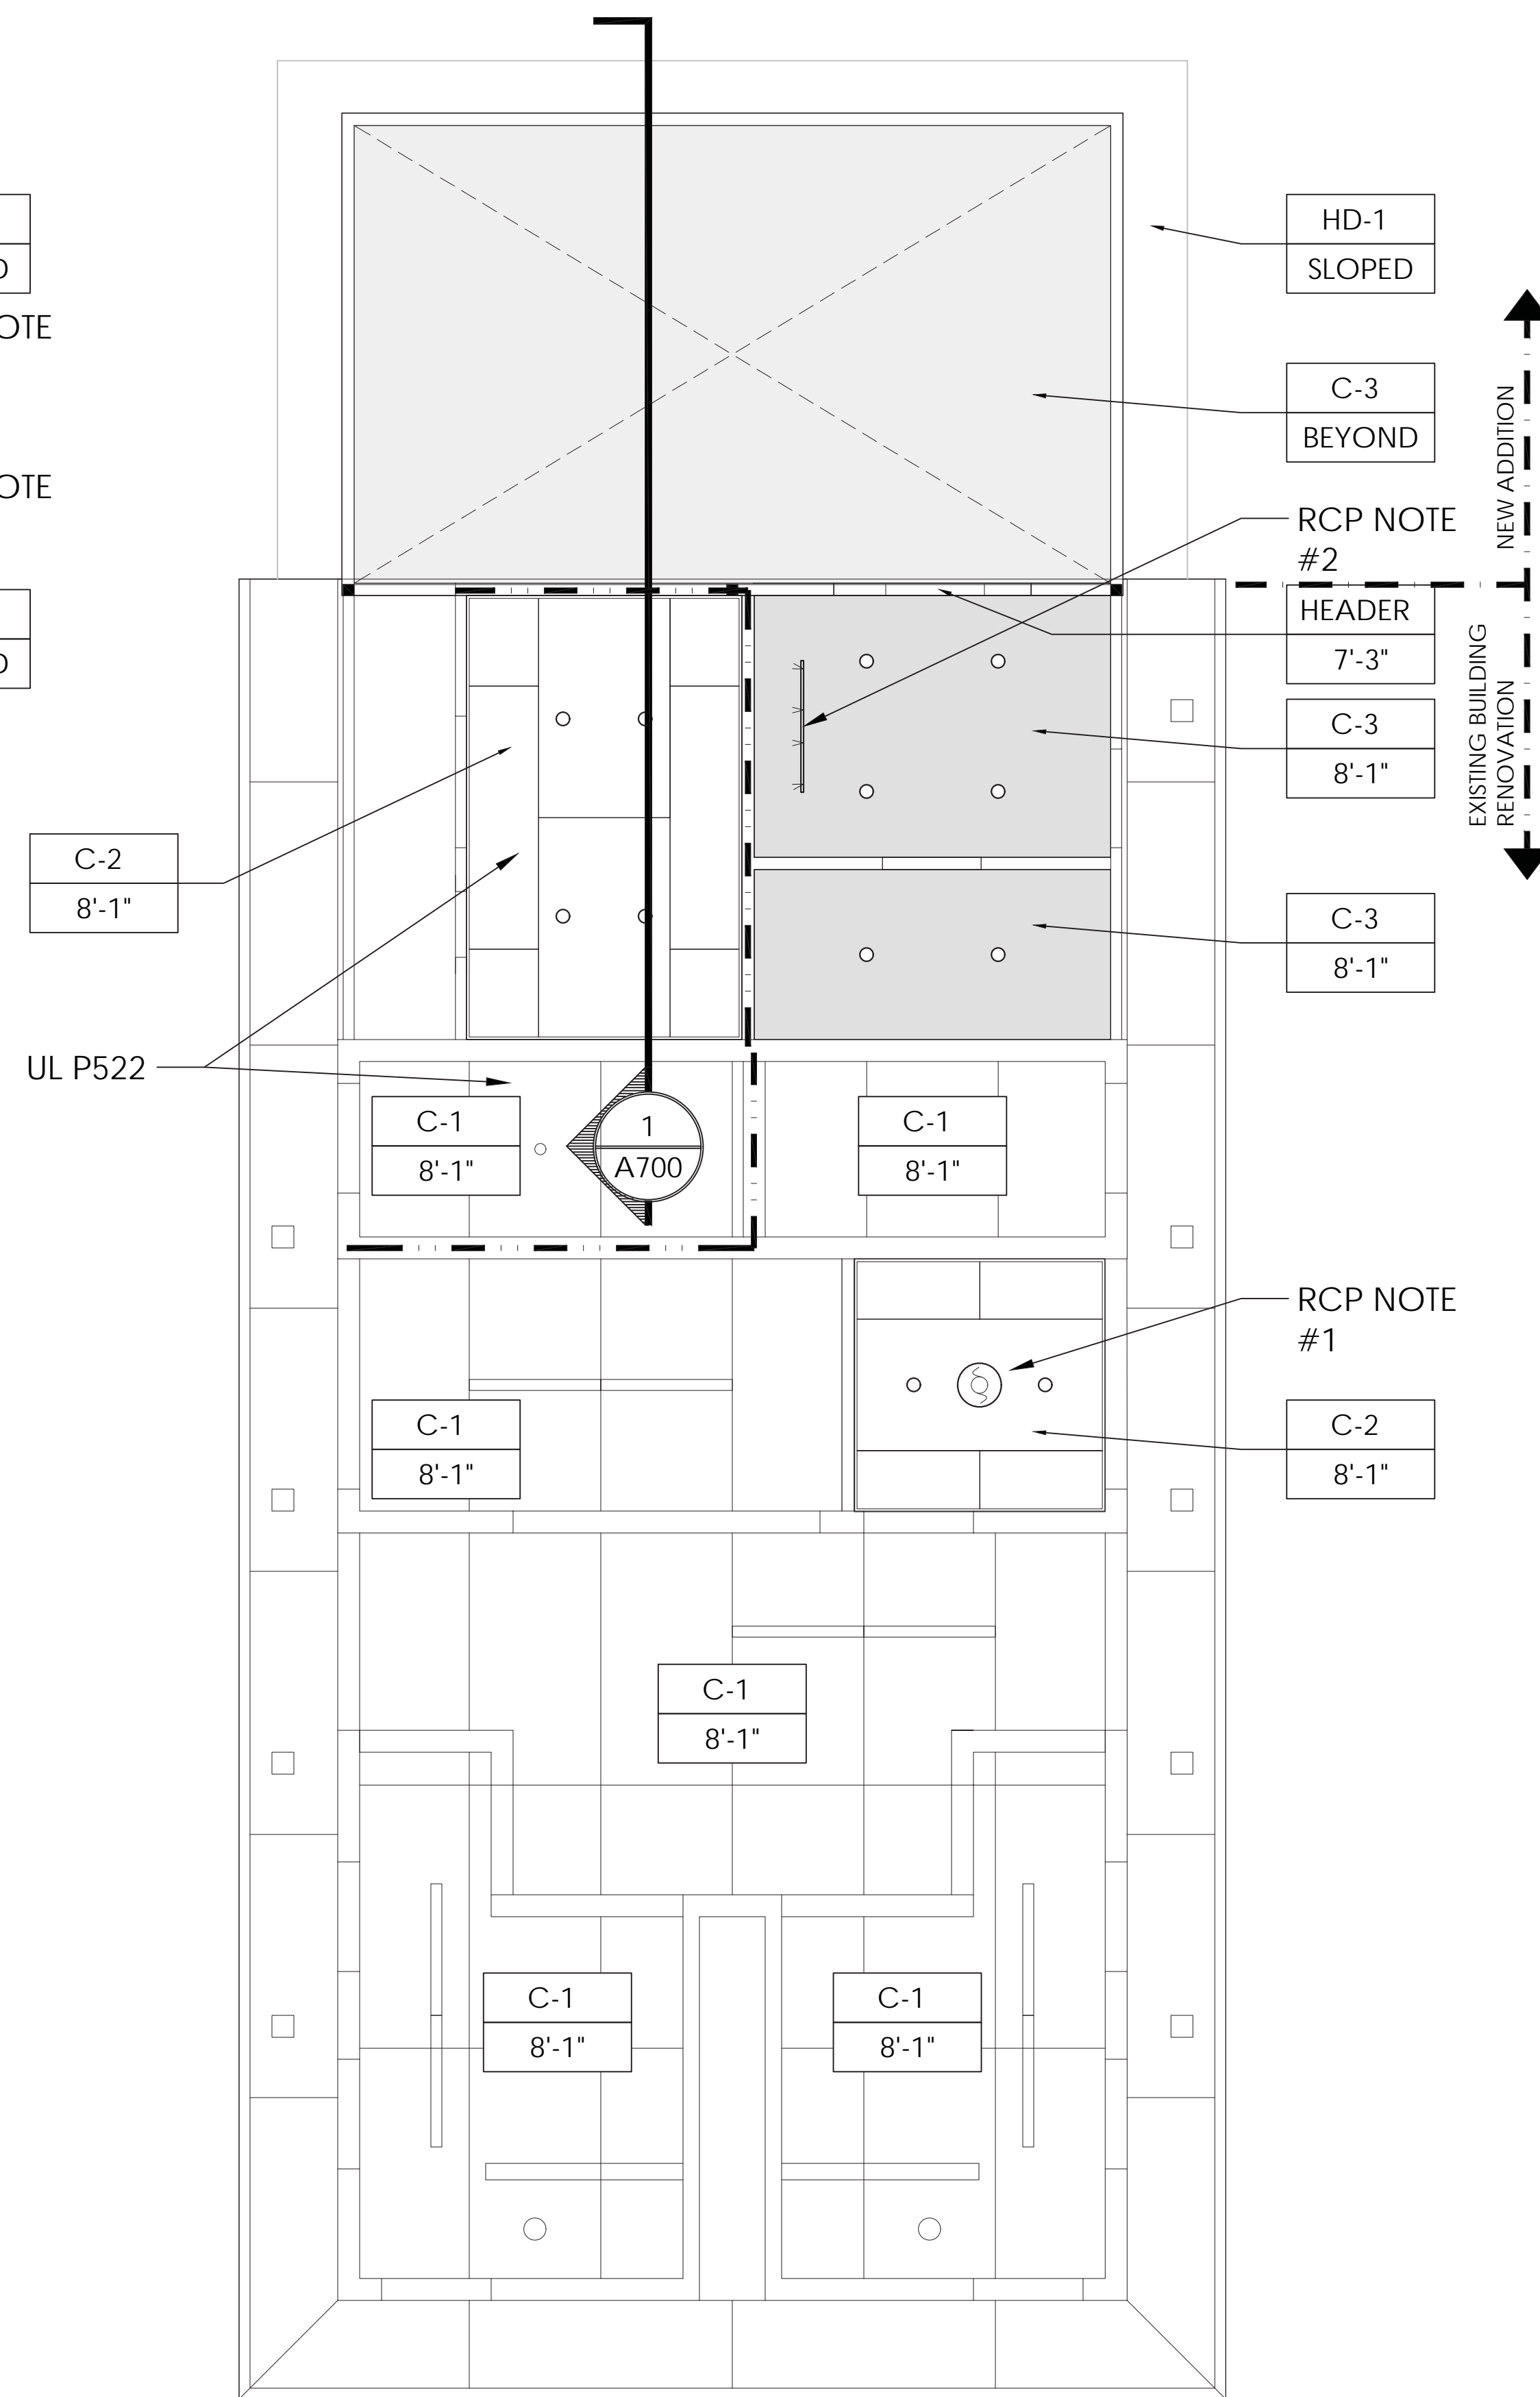

1 REFLECTED CEILING PLAN  
SCALE: 1/4" = 1'-0"

- RCP NOTES:**
1. NEW EXHAUST FAN CUT INTO CEILING AND INSTALLED THROUGH ROOF WITH FLASHING SEE ENGINEERING DWGS
  2. TRACK LIGHTING FIXTURE INSTALLED 18" AWAY FROM THE WALL FOR SPOT LIGHTING ONTO FUTURE ART WORK DISPLAY - SEE ELECTRICAL DWGS
  3. SUSPENDED LIGHT FIXTURES TO BE INSTALLED 8'-6" ABOVE FINISH FLOOR, CENTERED ON WINDOWS AND DESKS. SEE ELECTRICAL DWGS
  4. ALL CEILINGS TO BE PAINTED P-3 U.N.O.

**CEILING LEGEND:**

	<p>PRODUCT: EXISTING TO REMAIN PLYWOOD 1/2" WITH TRIM MOLDING TO MATCH EXISTING REPAINT P-3 4x8'</p> <p>COLOR: REPAINT P-3</p> <p>SIZE: 4x8'</p>
	<p>PRODUCT: NEW A/C PLYWOOD 1/2" WITH TRIM MOLDING TO MATCH EXISTING REPAINT P-3 4x8'</p> <p>COLOR: REPAINT P-3</p> <p>SIZE: 4x8'</p>
	<p>PRODUCT: GYP BOARD</p> <p>MANUF.: USG OR EQUAL</p> <p>COLOR: PAINT P-3 (NO CEILING TRIM MOLDING, MUD/TAPE JOINTS)</p>
	<p>PRODUCT: (HD-1) HARDIE SMOOTH BOARD (SOFFIT)</p> <p>MANUF.: JAMES HARDIE</p> <p>COLOR: PAINT P-4</p> <p>SIZE: 4x8'</p>

**WALL ASSEMBLY LEGEND**

	<p>DEMO WALL: WALL TO BE REMOVED DURING DEMO PHASE OF CONSTRUCTION.</p> <p>NEW EXTERIOR WALL: 1/2" GYP PAINTED OVER 3 1/2" WOOD STUD W/ R-15 BATT INSULATION WITH EXTERIOR SHEATHING, SEE EXTERIOR ELEVATIONS FOR FINISH MATERIAL</p>
	<p>NEW EXTERIOR WALL: 1/2" GYP PAINTED ON BOTH SIDES OVER 3 1/2" WOOD STUD, SEE FINISH PLAN</p>
	<p>EXISTING WALL: EXISTING WALL TO REMAIN DURING CONSTRUCTION. NEW FINISH BASED ON FINISH PLAN</p>
	<p>RATED WALL: 2-HOUR SEPARATION PER UL LISTING U301 / U905</p>



1033 WADE AVE  
RALEIGH, NC 27405  
T. 919-985-4483  
WWW.SYKESDESIGNUS.COM




RENOVATION / ADDITION TO POOL BUILDING FOR:

**CAMP ACAPE**  
1369 TYLER DEWAR LN  
FUQUAY-VARINA NC 27526


PROJECT NUMBER  
**224215**  
DATE  
**FEBRUARY 18, 2026**  
REVISIONS

REFLECTED CEILING PLAN

**A400**

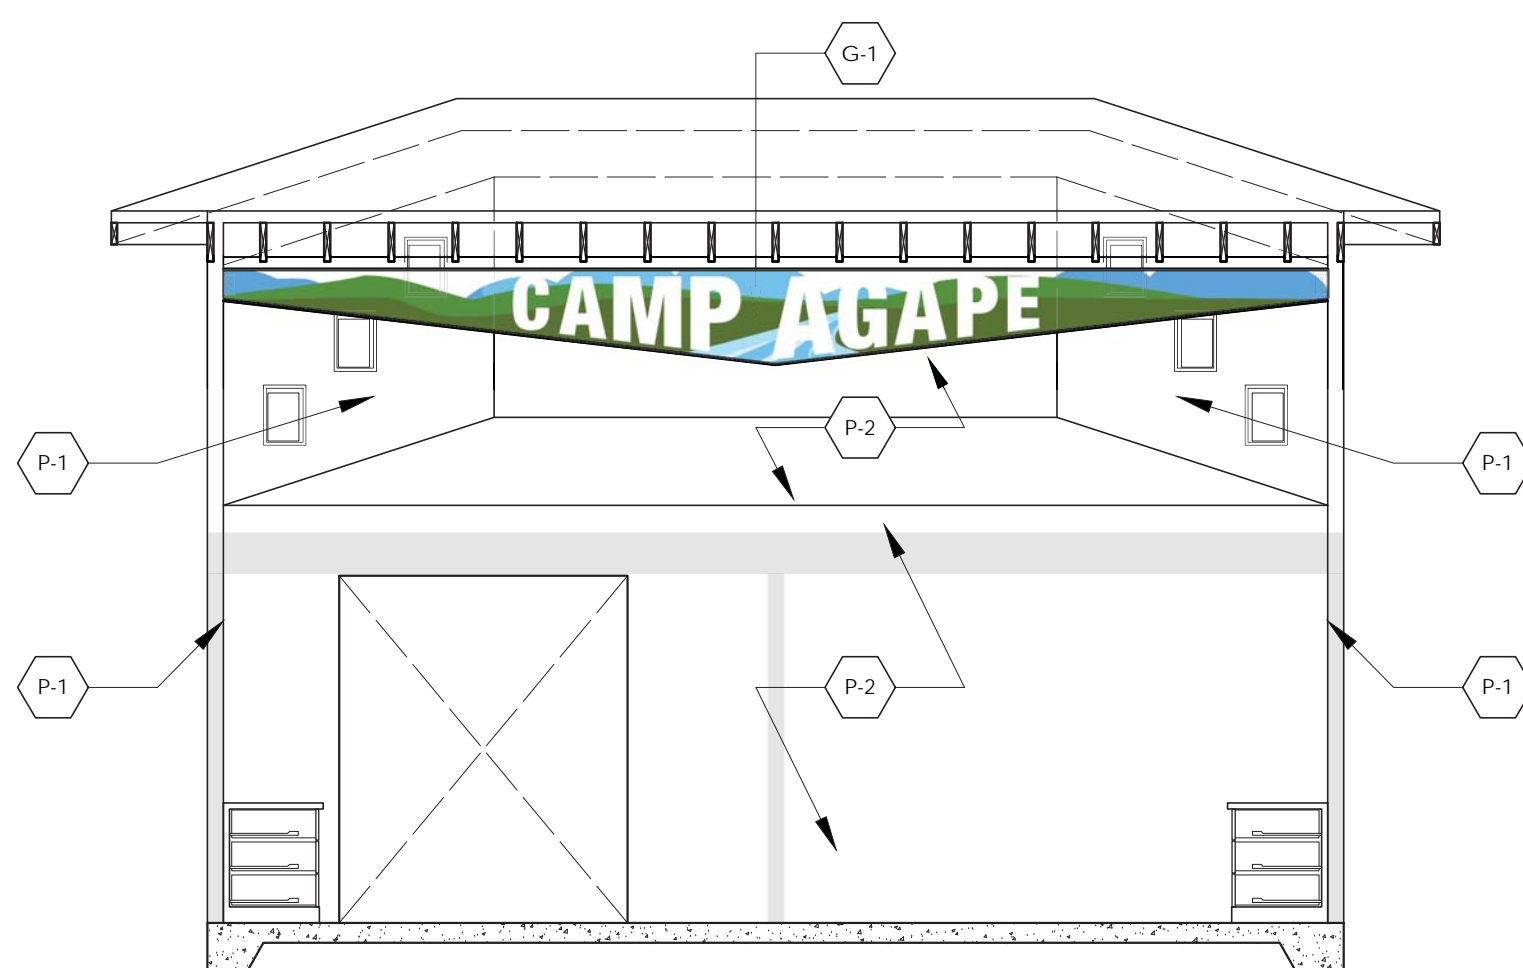


2 INTERIOR ELEVATION  
SCALE: 1/4" = 1'-0"

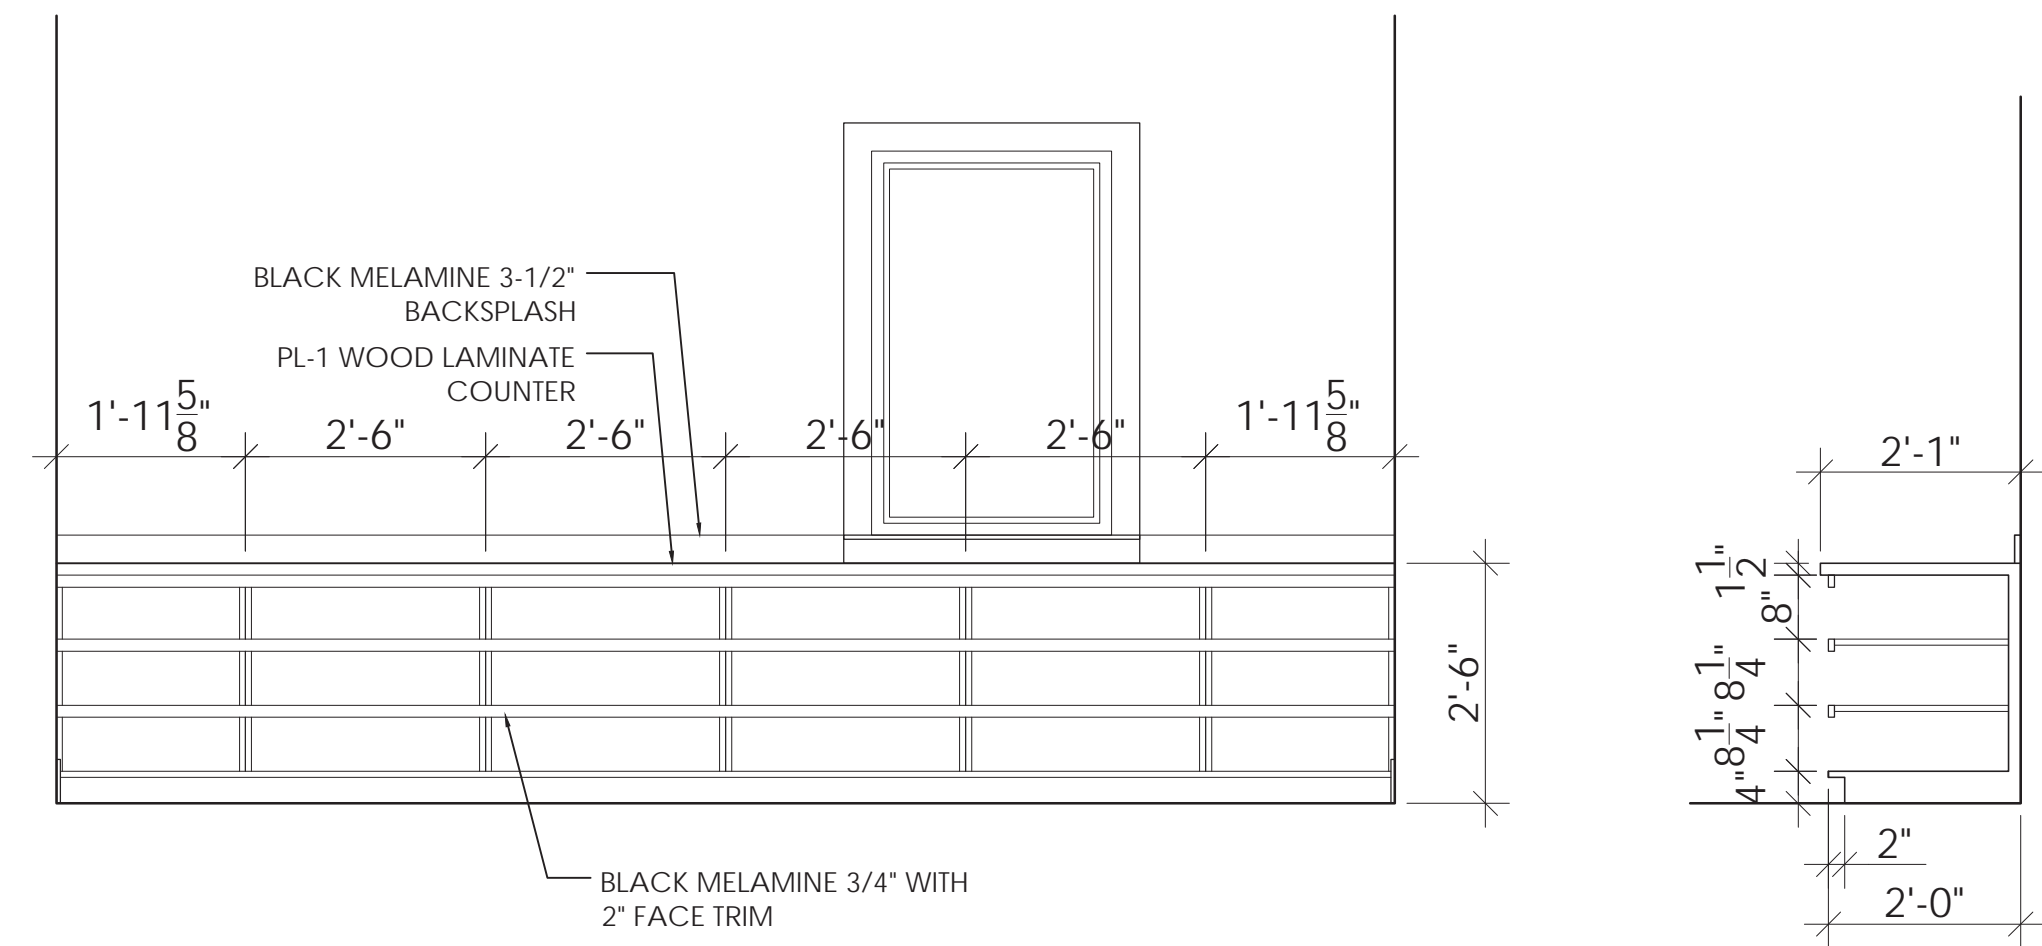

3 INTERIOR ELEVATION - CASEWORK  
SCALE: 1/2" = 1'-0"

4 SECTION - CASEWORK  
SCALE: 1/2" = 1'-0"

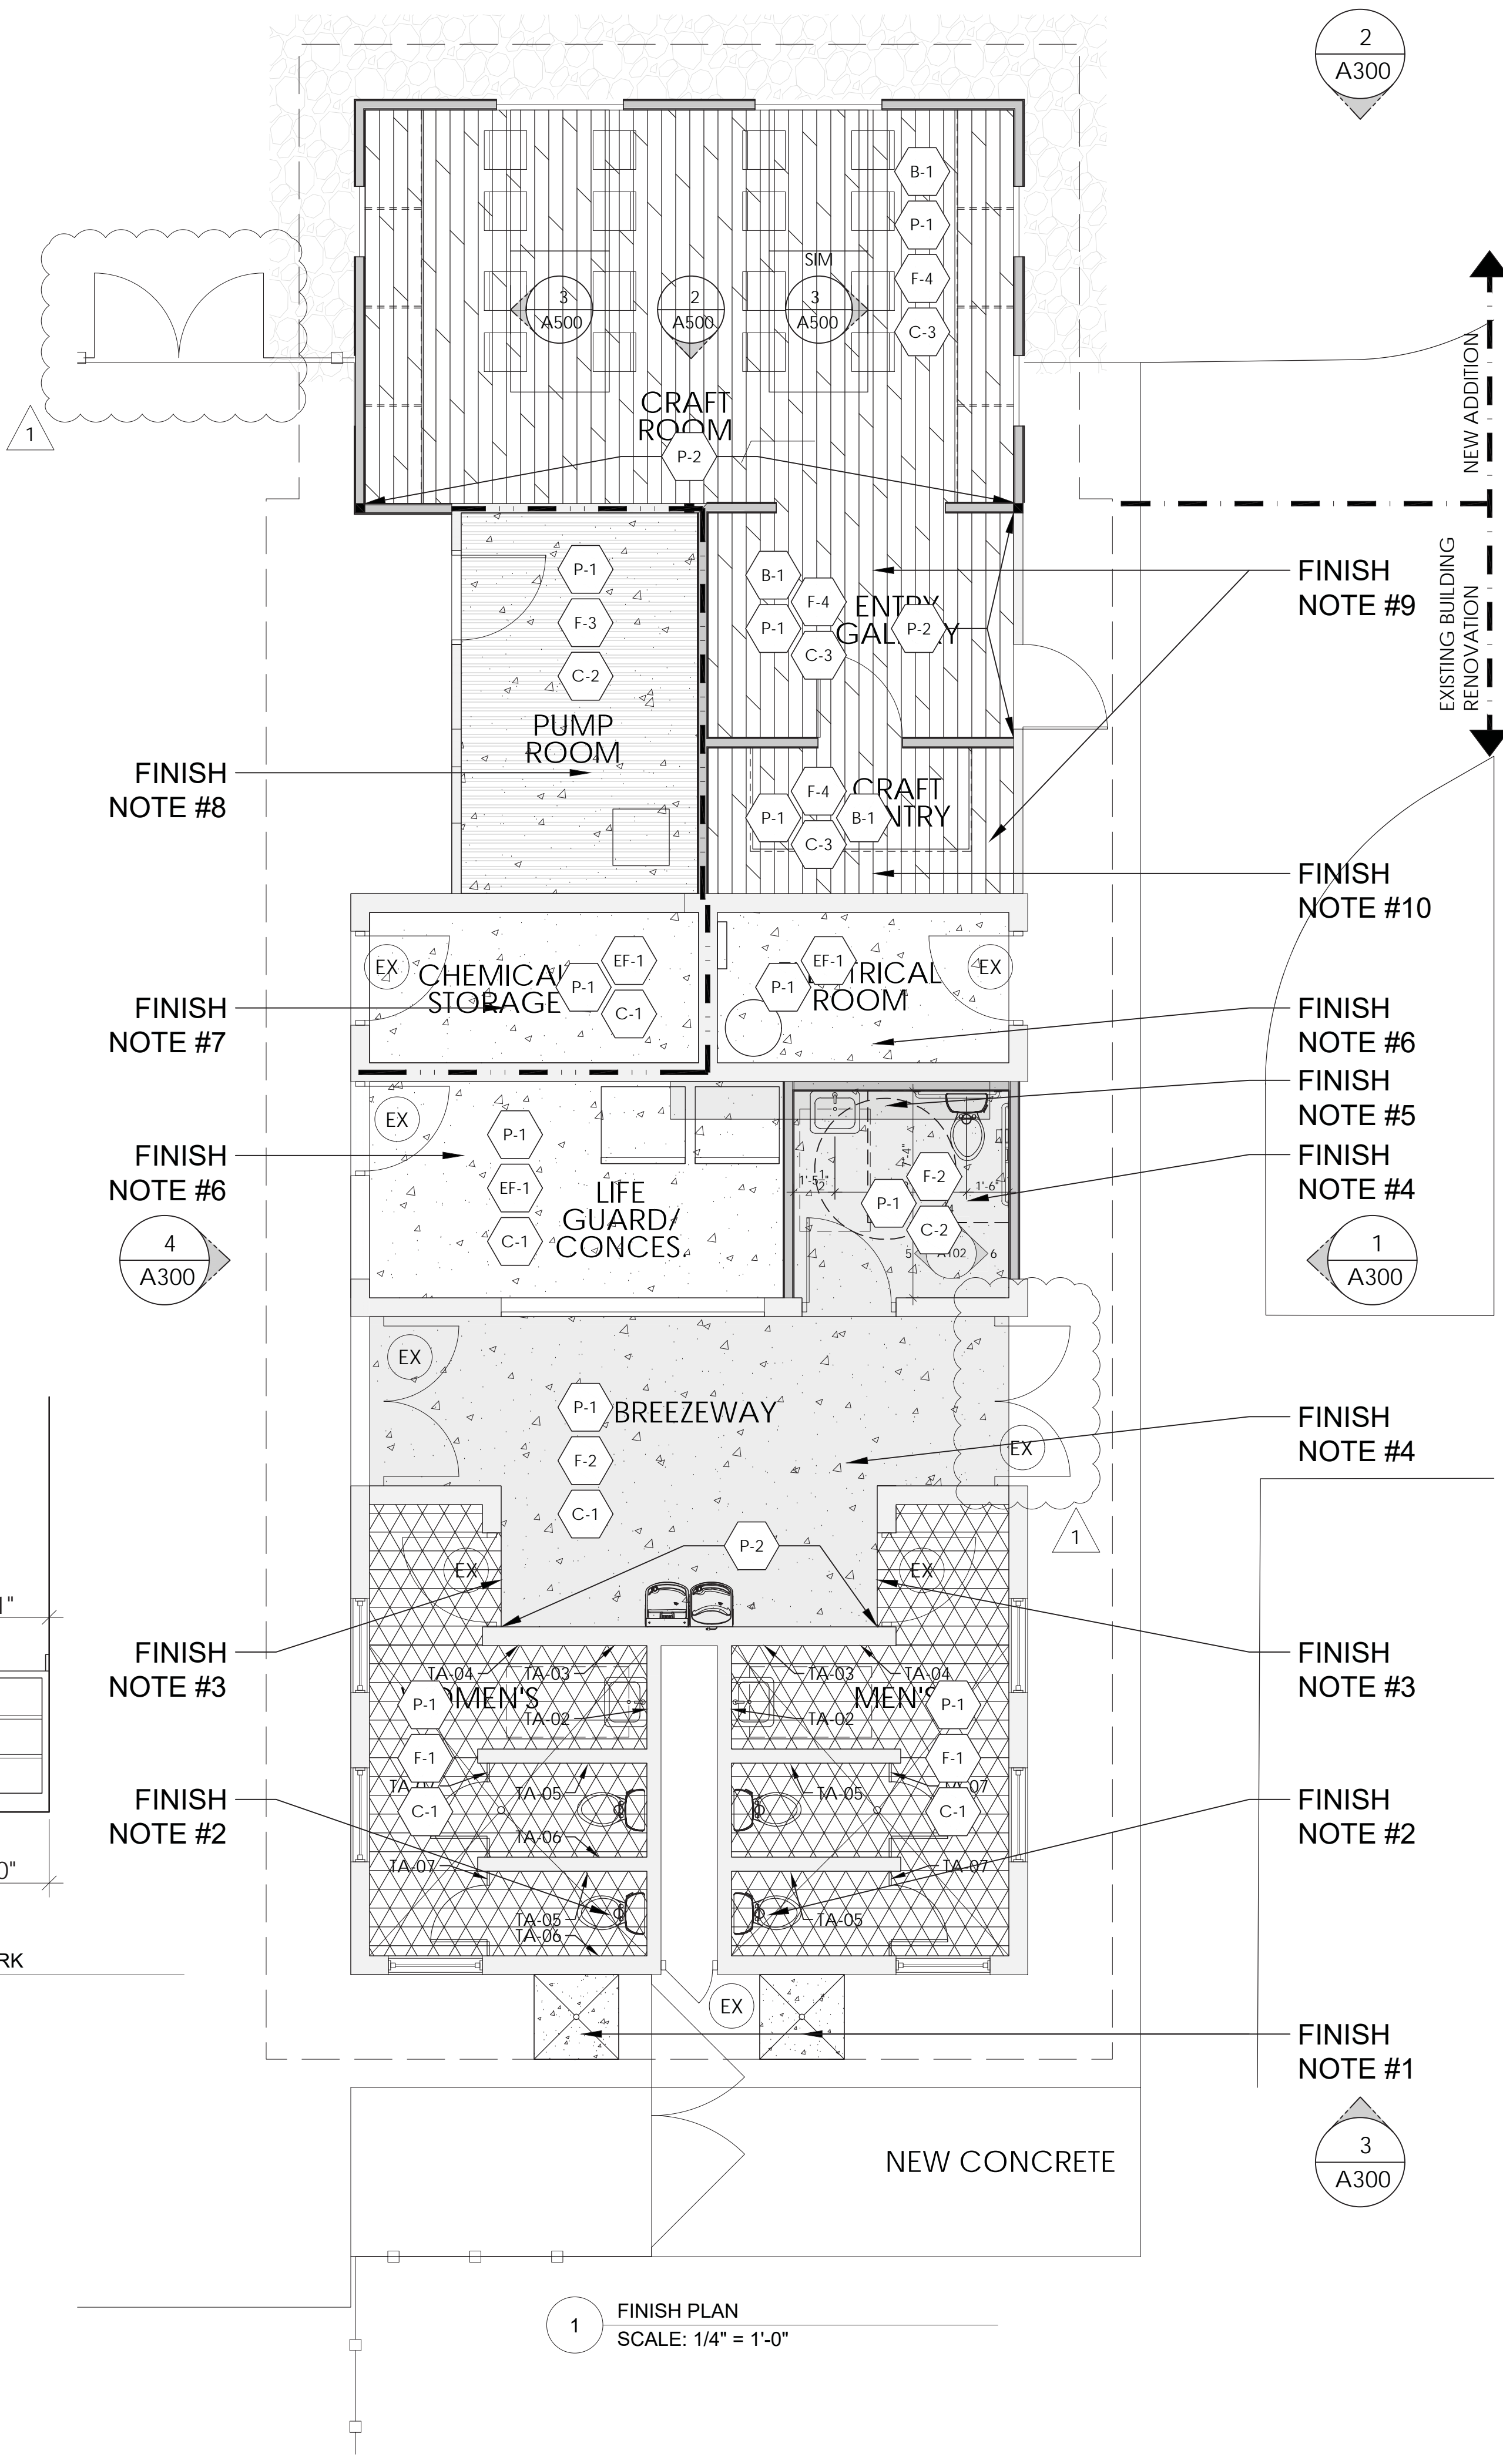


1 FINISH PLAN  
SCALE: 1/4" = 1'-0"

**FINISH NOTES:**

- CUT EXISTING CONCRETE TO PLACE NEW CONCRETE SLOPED TO CENTER DRAIN. SEE PLUMBING DRAWINGS.
- REMOVE EXISTING SHOWER RECEPTACLES. PATCH HOLES WITH GROUT AND PREP FOR REPAINTING.
- PAINT TRANSITION BETWEEN TWO FLOOR MATERIALS AT DOOR THRESHOLD.
- REPAINT EXISTING CONCRETE SLAB AFTER PREPPING ENTIRE AREA
- NEW CONCRETE IN PLUMBING TRENCH
- EXISTING CONCRETE SLAB TO REMAIN. GC TO GIVE PRICE TO OWNER FOR NEW FINISH PAINT.
- PATCH EXISTING PUMP STUB UPS AND SLAB CUTS WITH CONCRETE
- NEW CONCRETE IN AREAS WHERE EXISTING CONCRETE IS CUT FOR POOL EQUIPMENT INSTALL.
- LVP TO HAVE SOUND MATT BETWEEN CONCRETE SLAB
- NEW 5 ADJUSTABLE SHELVES WITH BLACK MELAMINE WITH FINISHED EDGE

**FINISH LEGEND**

	PRODUCT: EXISTING CONCRETE FLOOR TO REMAIN
	PRODUCT: EXISTING CRACKED TILE FLOOR TO REMAIN - PATCHED WITH CONCRETE WHERE NEW PLUMBING FIXTURES REQUIRE
	PRODUCT: EXISTING SMOOTH CONCRETE PAINTED WITH EPOXY PAINT COLOR: P-x
	PRODUCT: NEW CONCRETE IN AREAS WHERE PUMP PLUMBING REQUIRES TO BE CUT FINISH: BRUSHED FINISHED
	PRODUCT: LUXURY VINYL TILE MATTER SURFACES MANUF.: CRAFTED OAK COLOR: WINEO PURLINE LVT, WOOD XL FINISH: 10' W X 59' L SIZE: MATS INC. SUPPLIER: MARK SADAUSKAS- 781-573-0216 CONTACT: MSADAUSKAS@MATSINC.COM OTHER: MSADAUSKAS@MATSINC.COM
PL-1	PRODUCT: PLASTIC LAMINATE MANUF.: WILSONART COLOR: 7996-39 NATURAL RECON FINISH: FINE VELVET
P-1	PRODUCT: WALL PAINT MANUF.: SHERWIN WILLIAMS COLOR: XXXXX FINISH: -- TYPICAL WALL THROUGHOUT U.N.O.
P-2	PRODUCT: WALL PAINT MANUF.: SHERWIN WILLIAMS COLOR: XXXXX FINISH: --
P-3	PRODUCT: WALL PAINT MANUF.: SHERWIN WILLIAMS COLOR: XXXXX FINISH: --
P-4	PRODUCT: WALL PAINT MANUF.: SHERWIN WILLIAMS COLOR: XXXXX FINISH: --
B-1	PRODUCT: WOOD FLOOR BASE MANUF.: 1"x6" PRIMED PAINTED COLOR: P-1 FINISH: --
G-1	PRODUCT: VINYL GRAPHIC MANUF.: COLOR: SEE ENLARGED GRAPHIC FINISH: A500

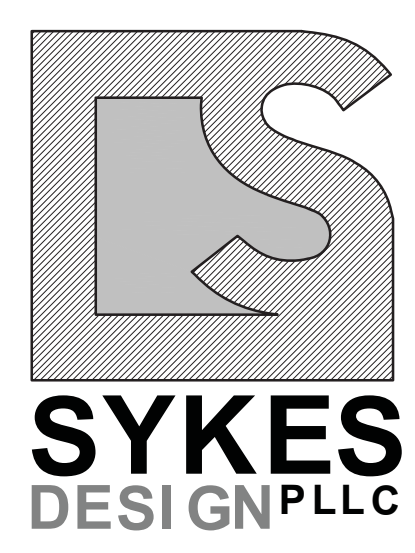

1033 WADE AVE  
RALEIGH, NC 27405  
T. 919-985-4483  
WWW.SYKESDESIGNUS.COM



RENOVATION / ADDITION TO POOL BUILDING FOR:  
**CAMP AGAPE**  
1369 TYLER DEWAR LN  
FUQUAY-VARINA NC 27526

PROJECT NUMBER  
**224215**  
DATE  
**FEBRUARY 18, 2026**


REVISIONS

1.	2/23/26 - CITY COMMENTS
----	-------------------------


FINISH PLAN & SCHEDULE

**A500**



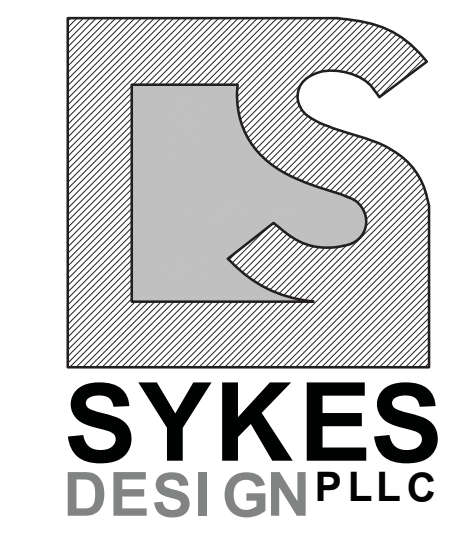

1033 WADE AVE  
RALEIGH, NC 27405  
T. 919-985-4483  
WWW.SYKESDESIGN.COM

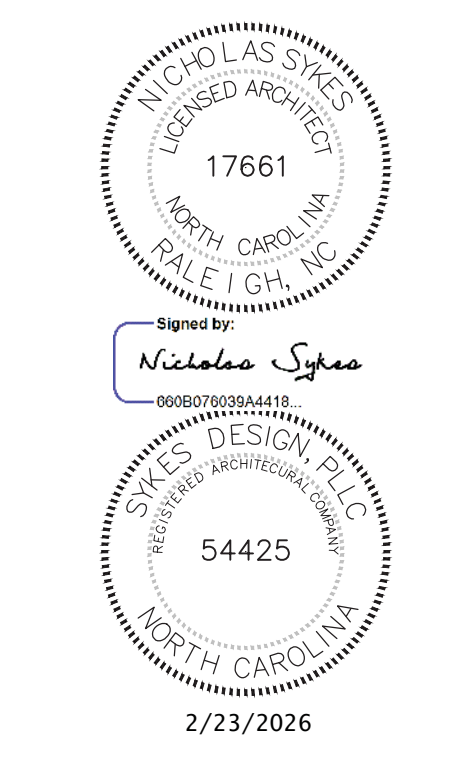


RENOVATION / ADDITION TO POOL BUILDING FOR:  
**CAMP AGAPE**  
1369 TYLER DEWAR LN  
FUQUAY-VARINA NC 27526

PROJECT NUMBER  
**224215**  
DATE  
**FEBRUARY 18, 2026**  
REVISIONS

Table with 2 columns: Description, Date. Contains several rows of revision information.

SECTIONS


**A700**

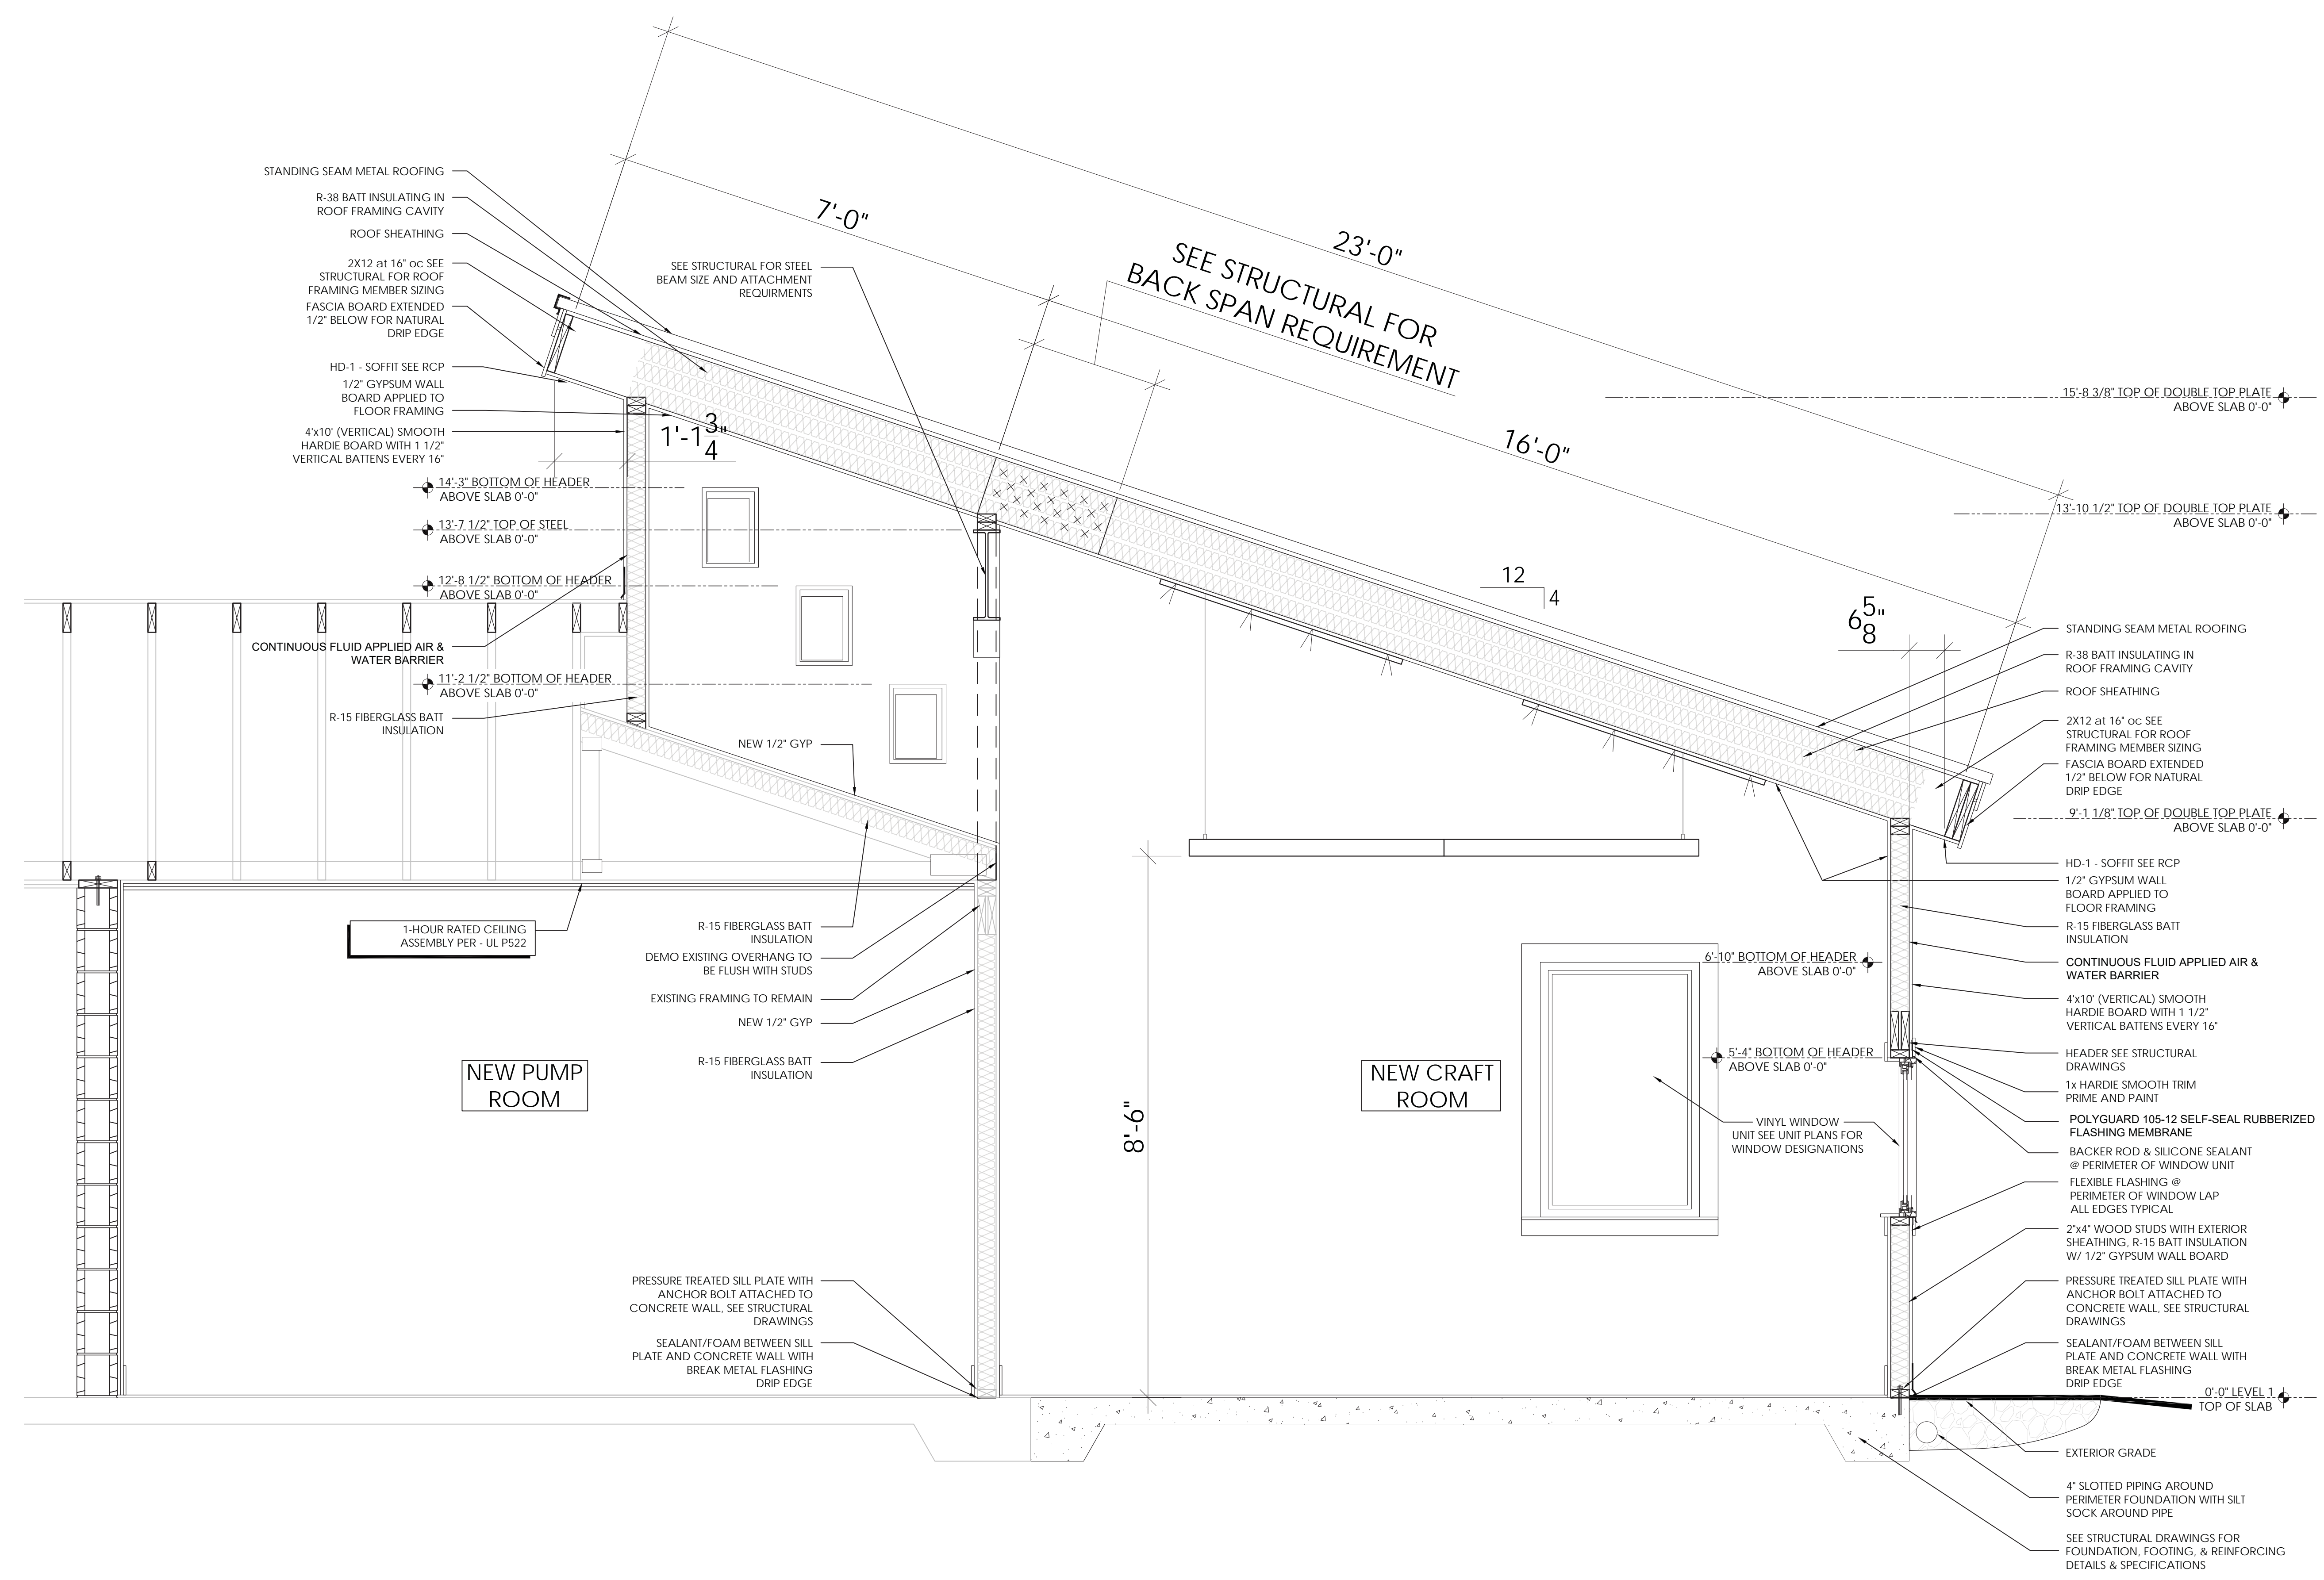


1 SECTION  
SCALE: 3/4" = 1'-0"




1033 WADE AVE  
RALEIGH, NC 27405  
T. 919-985-4483  
WWW.SYKESDESIGNUS.COM

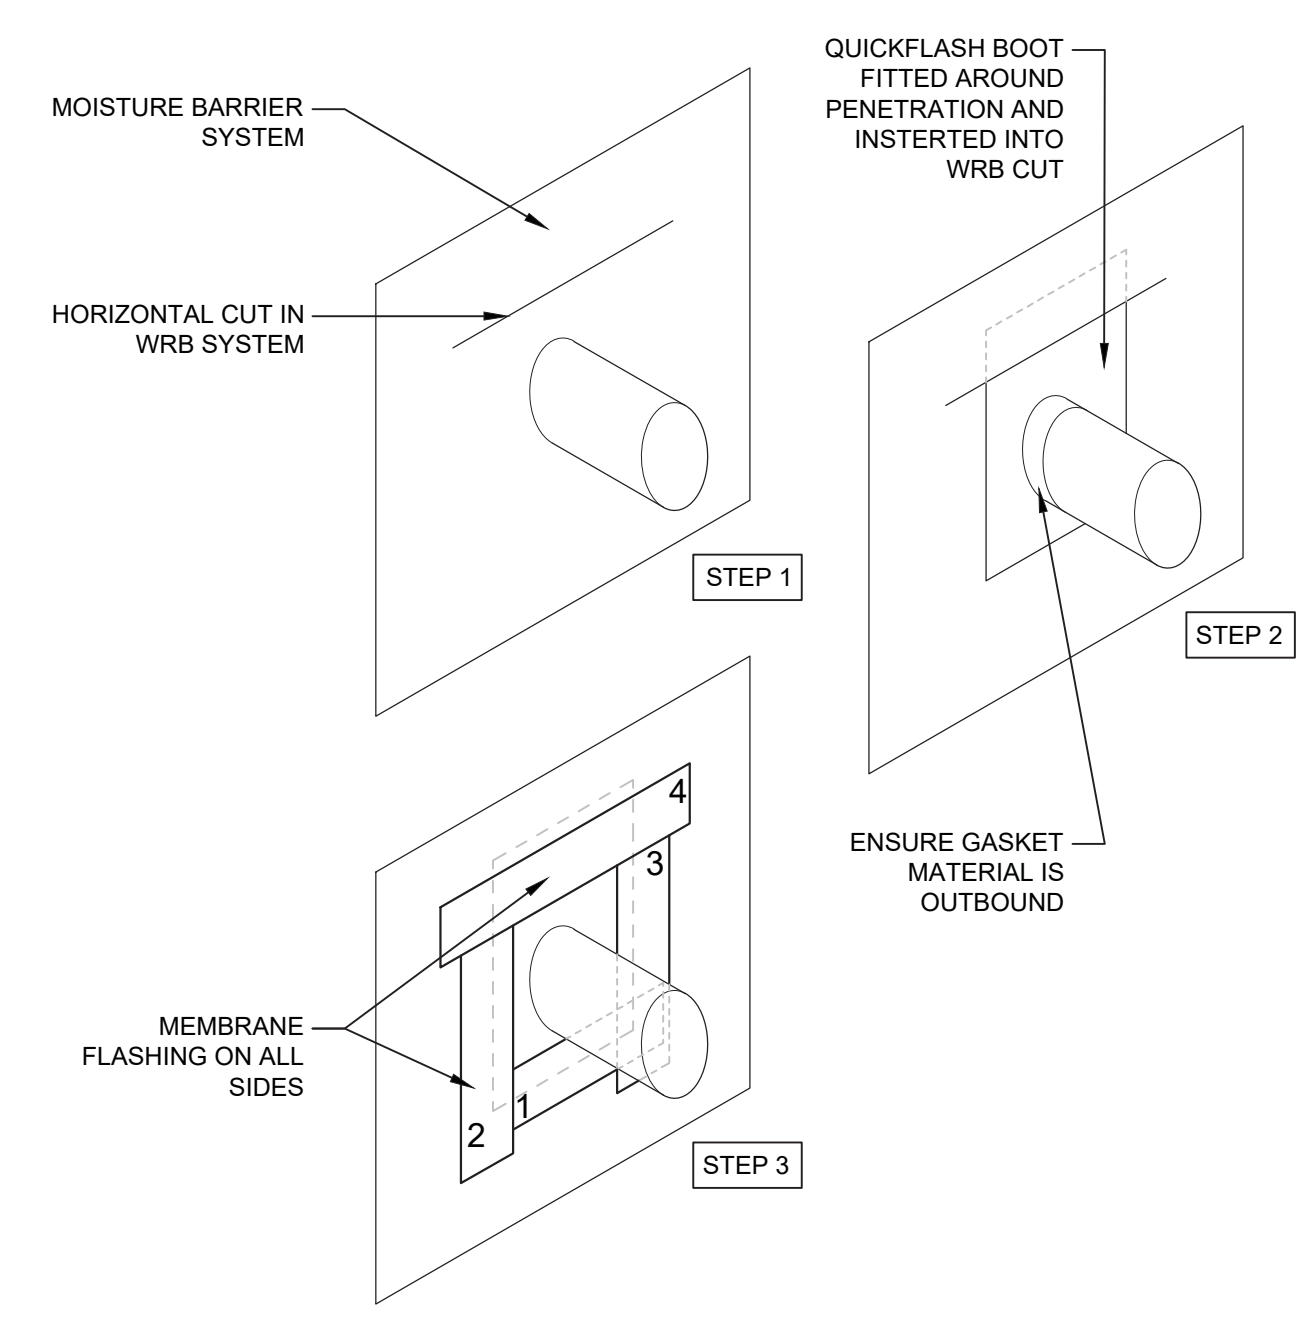


11 WRB - PENETRATION W/ QUICKFLASH  
NOT TO SCALE

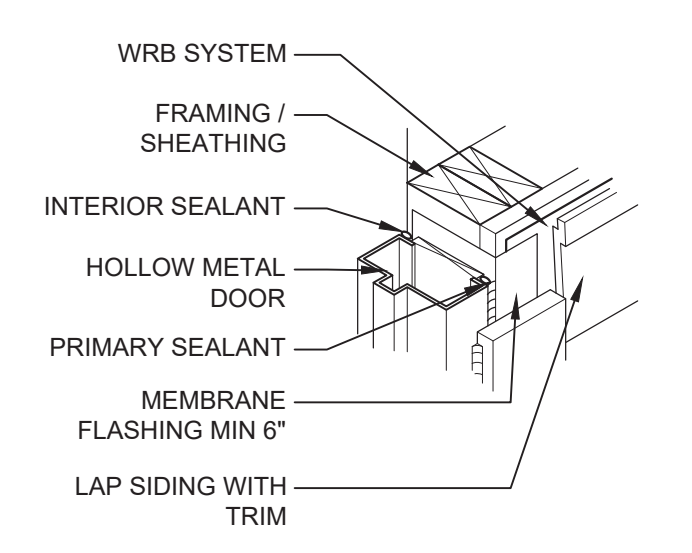


15 HM DOOR - JAMB W/ TRIM  
NOT TO SCALE

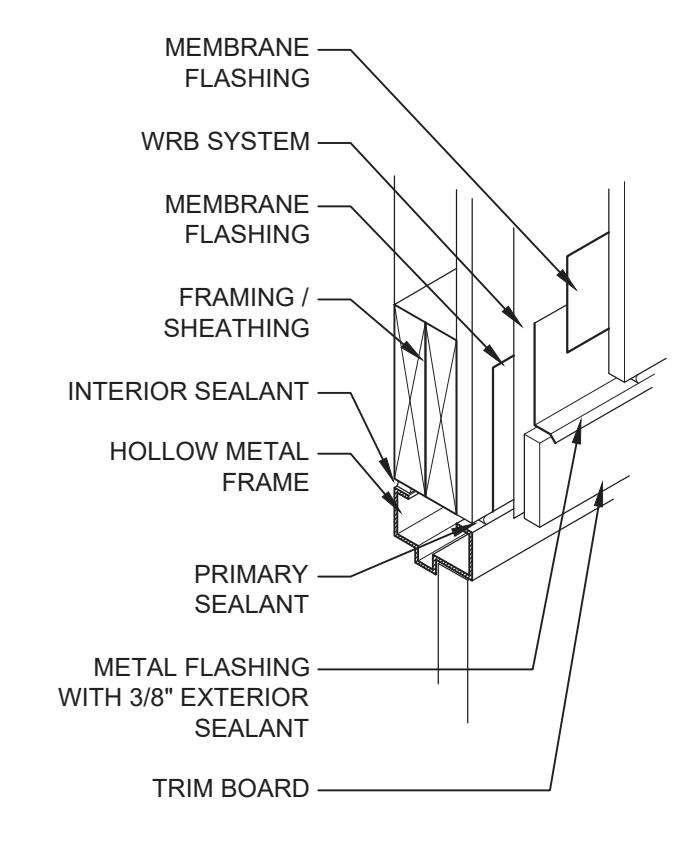


14 HM DOOR - HEAD W/ TRIM  
NOT TO SCALE

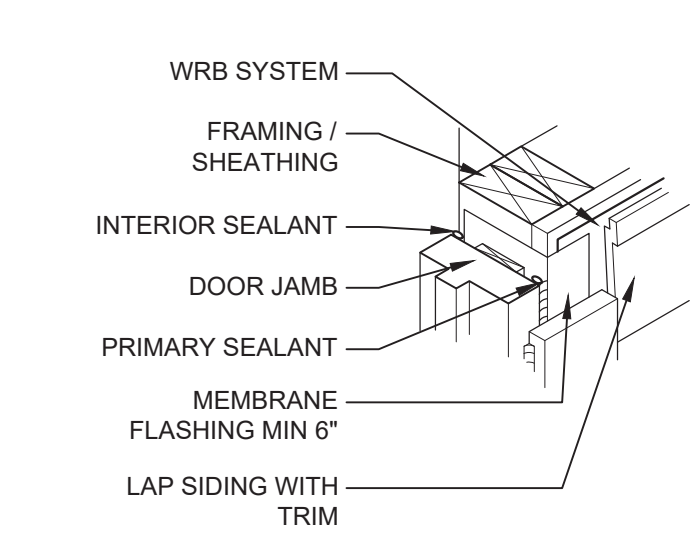


11 DOOR - JAMB W/ SEALANT AND TRIMBOARD  
NOT TO SCALE

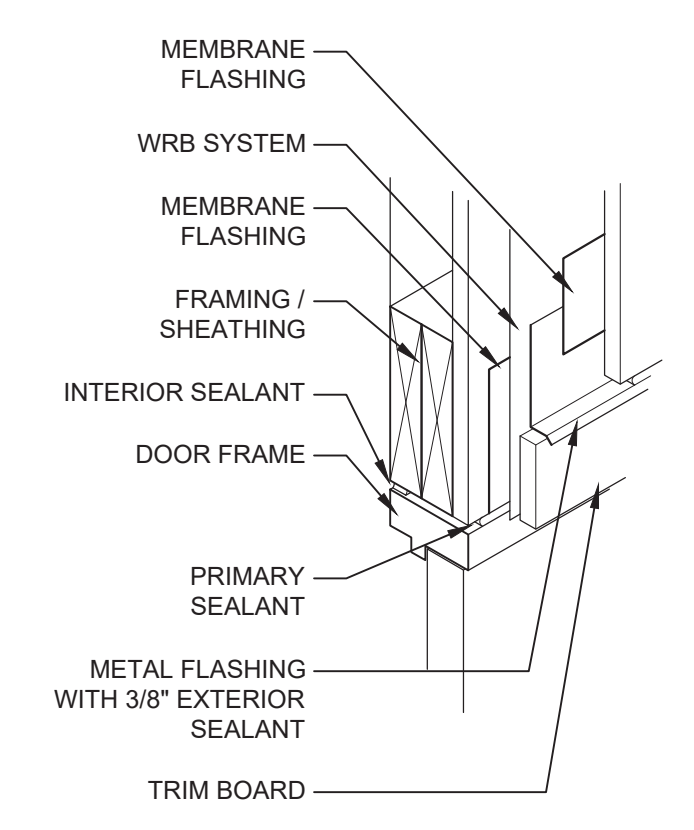


10 DOOR - HEAD W/ SEALANT AND TRIMBOARD  
NOT TO SCALE

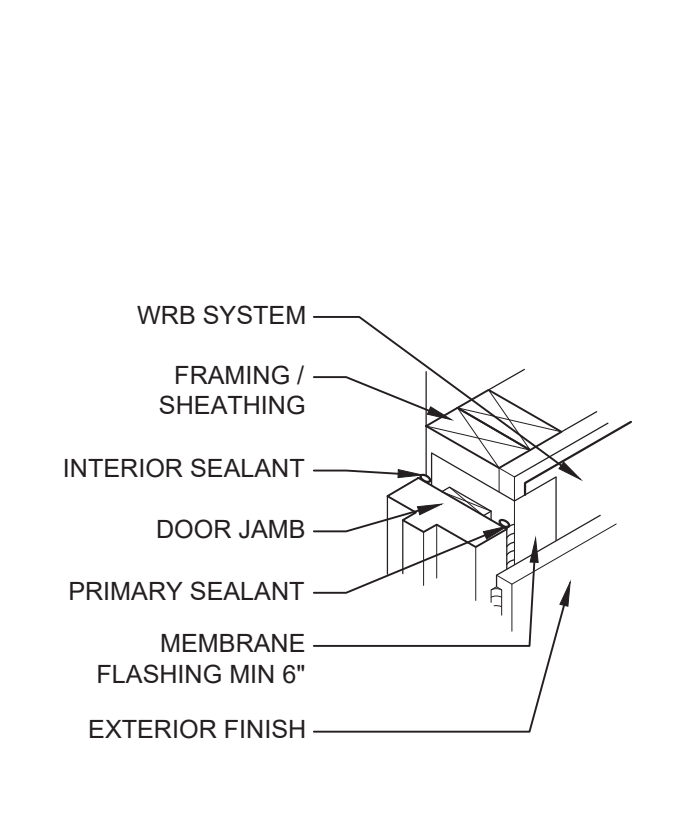


9 DOOR - JAMB W/ SEALANT - NO TRIM  
NOT TO SCALE

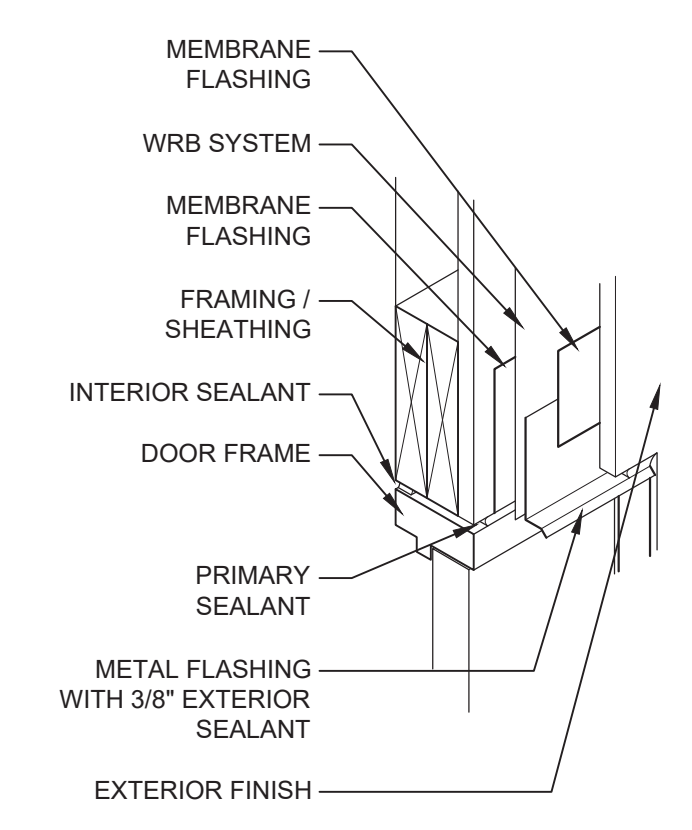


8 DOOR - HEAD W/ SEALANT - NO TRIM  
NOT TO SCALE

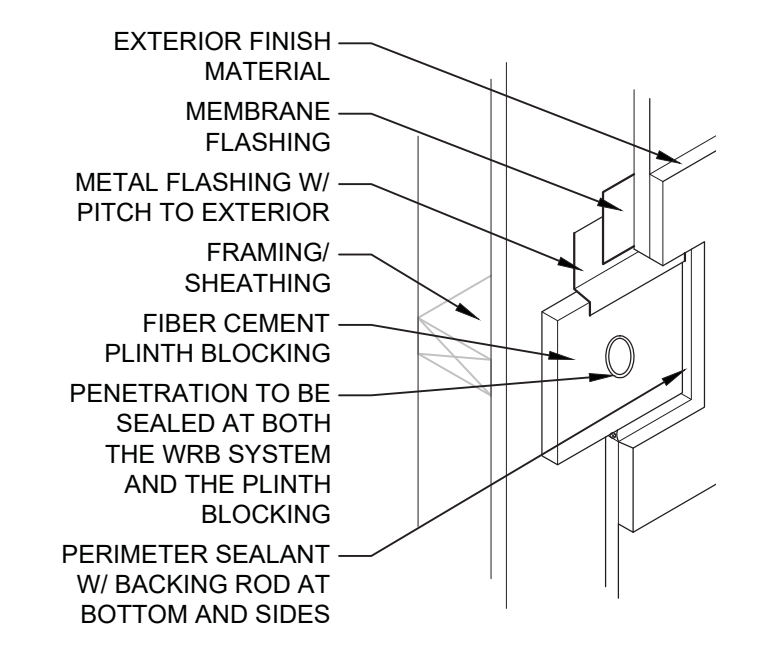

10 FIBER CEMENT - PLINTH / MOUNTING BLOCK  
NOT TO SCALE

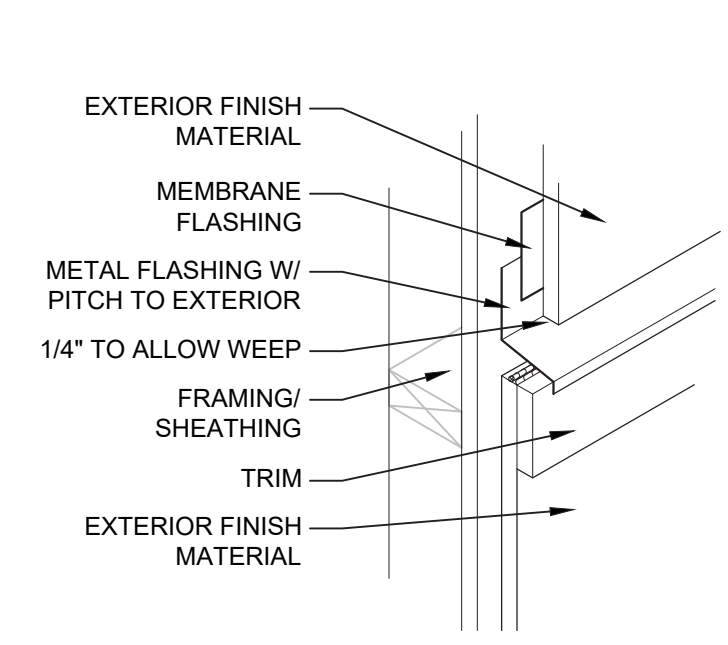

9 FIBER CEMENT - AT HORIZONTAL BAND  
NOT TO SCALE

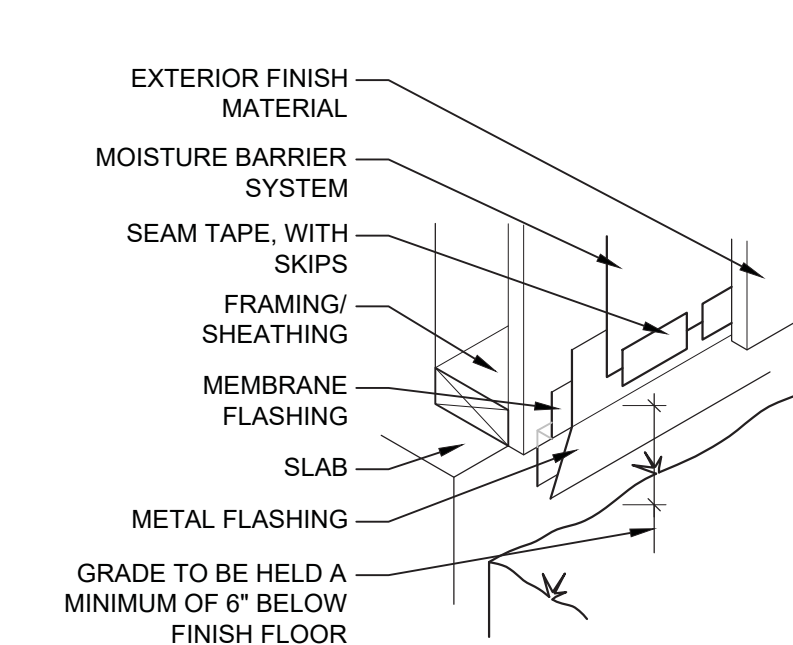

8 FIBER CEMENT - AT GRADE  
NOT TO SCALE

RENOVATION / ADDITION TO POOL BUILDING FOR:

# CAMP AGAPE


1369 TYLER DEWAR LN  
FUQUAY-VARINA NC 27526

PROJECT NUMBER  
224215  
DATE  
FEBRUARY 18, 2026  
REVISIONS


Table with 2 columns: Description, Date. Contains 5 rows of revision information.

ENLARGED  
DETAILS

# A800

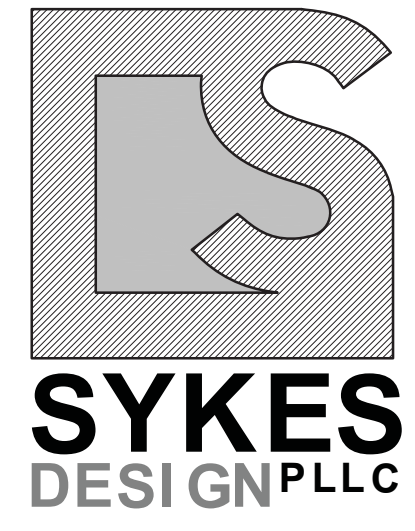

1033 WADE AVE  
RALEIGH, NC 27405  
T. 919-985-4483  
WWW.SYKESDESIGNUS.COM

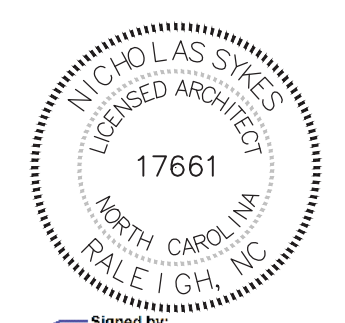


RENOVATION / ADDITION TO POOL BUILDING FOR:  
**CAMP AGAPE**  
1369 TYLER DEWAR LN  
FUQUAY-VARINA NC 27526

PROJECT NUMBER  
**224215**  
DATE  
**FEBRUARY 18, 2026**  
REVISIONS

Table with 2 columns: Description, Date. Contains 5 rows of revision information.


ENLARGED  
DETAILS

**A801**

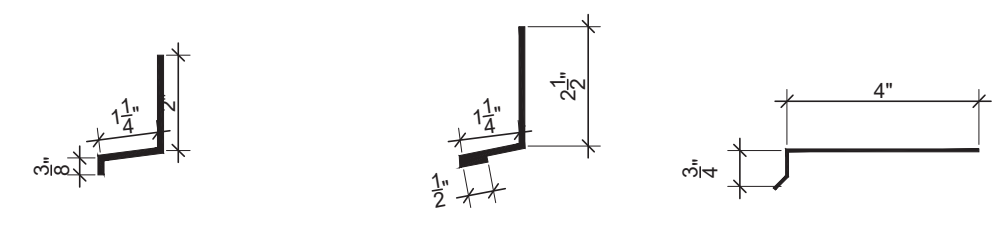


**A** TYPICAL WINDOW & DOOR FLASHING  
**B** BRICK FLASHING  
**C** WINDOW SILL FLASHING


**10** METAL FLASHING SIZES NOT TO SCALE

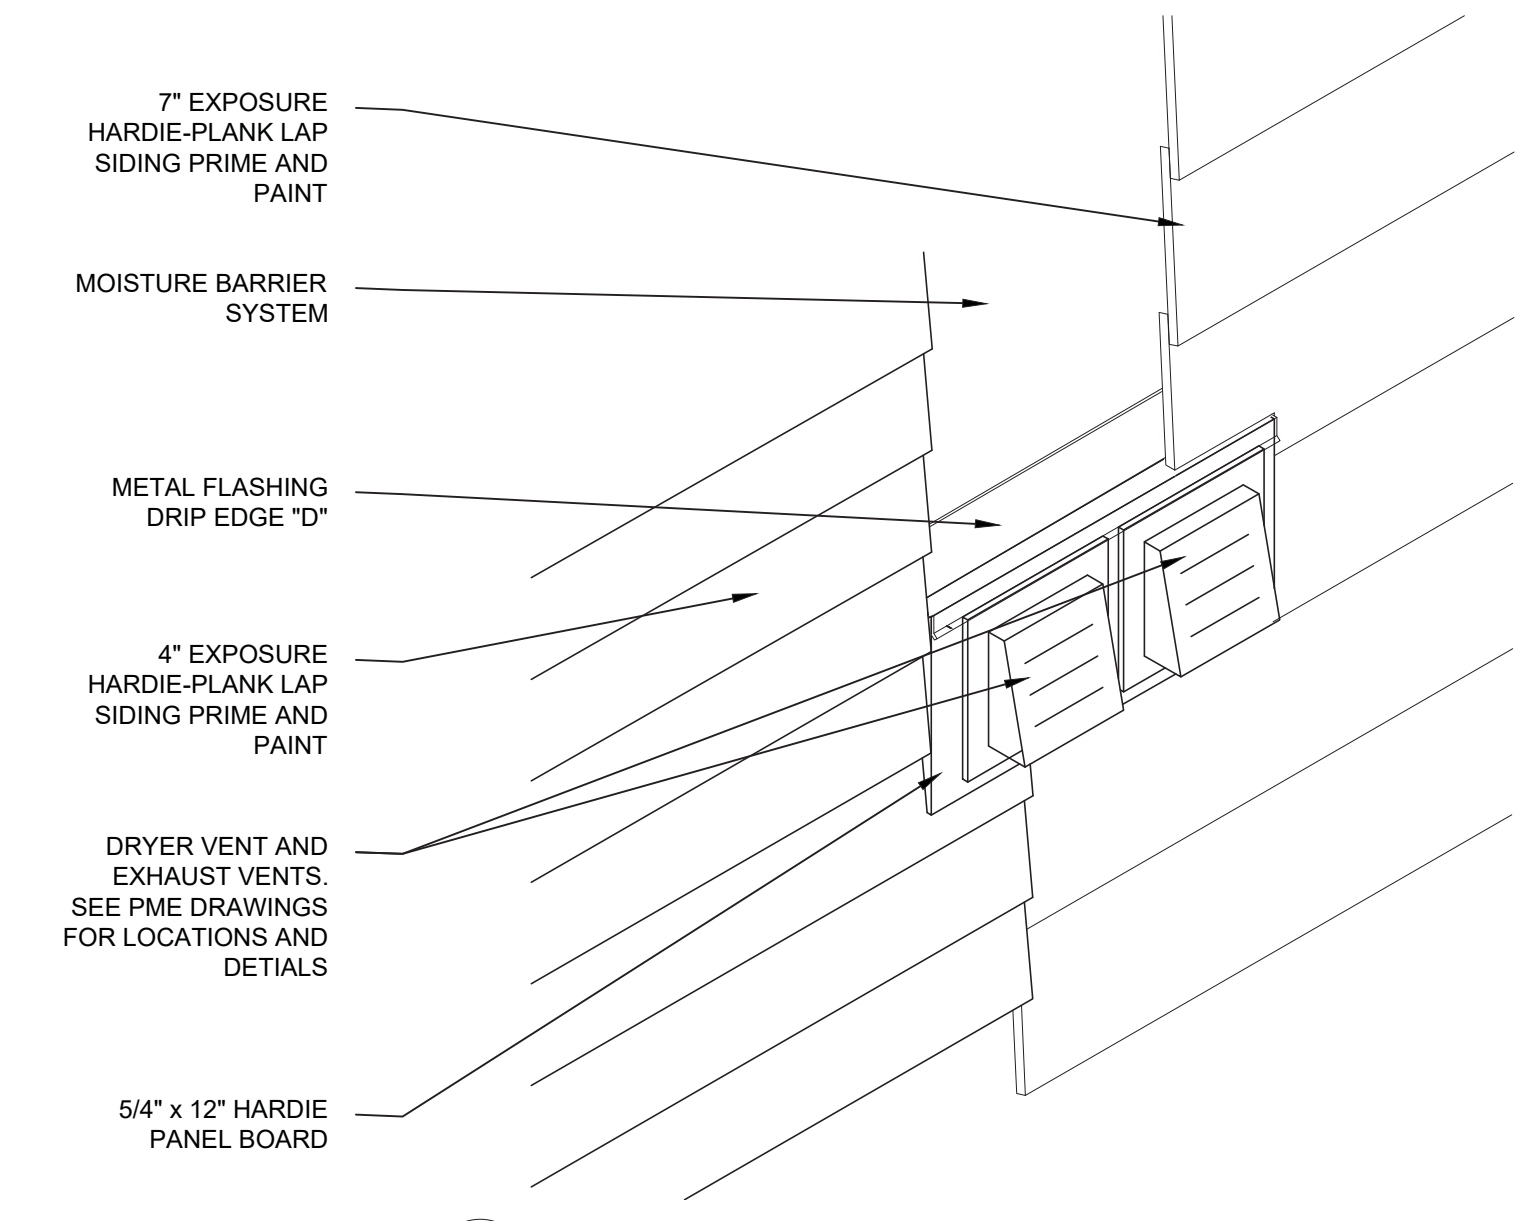


**9** FIBER CEMENT - HVAC EXHAUST NOT TO SCALE

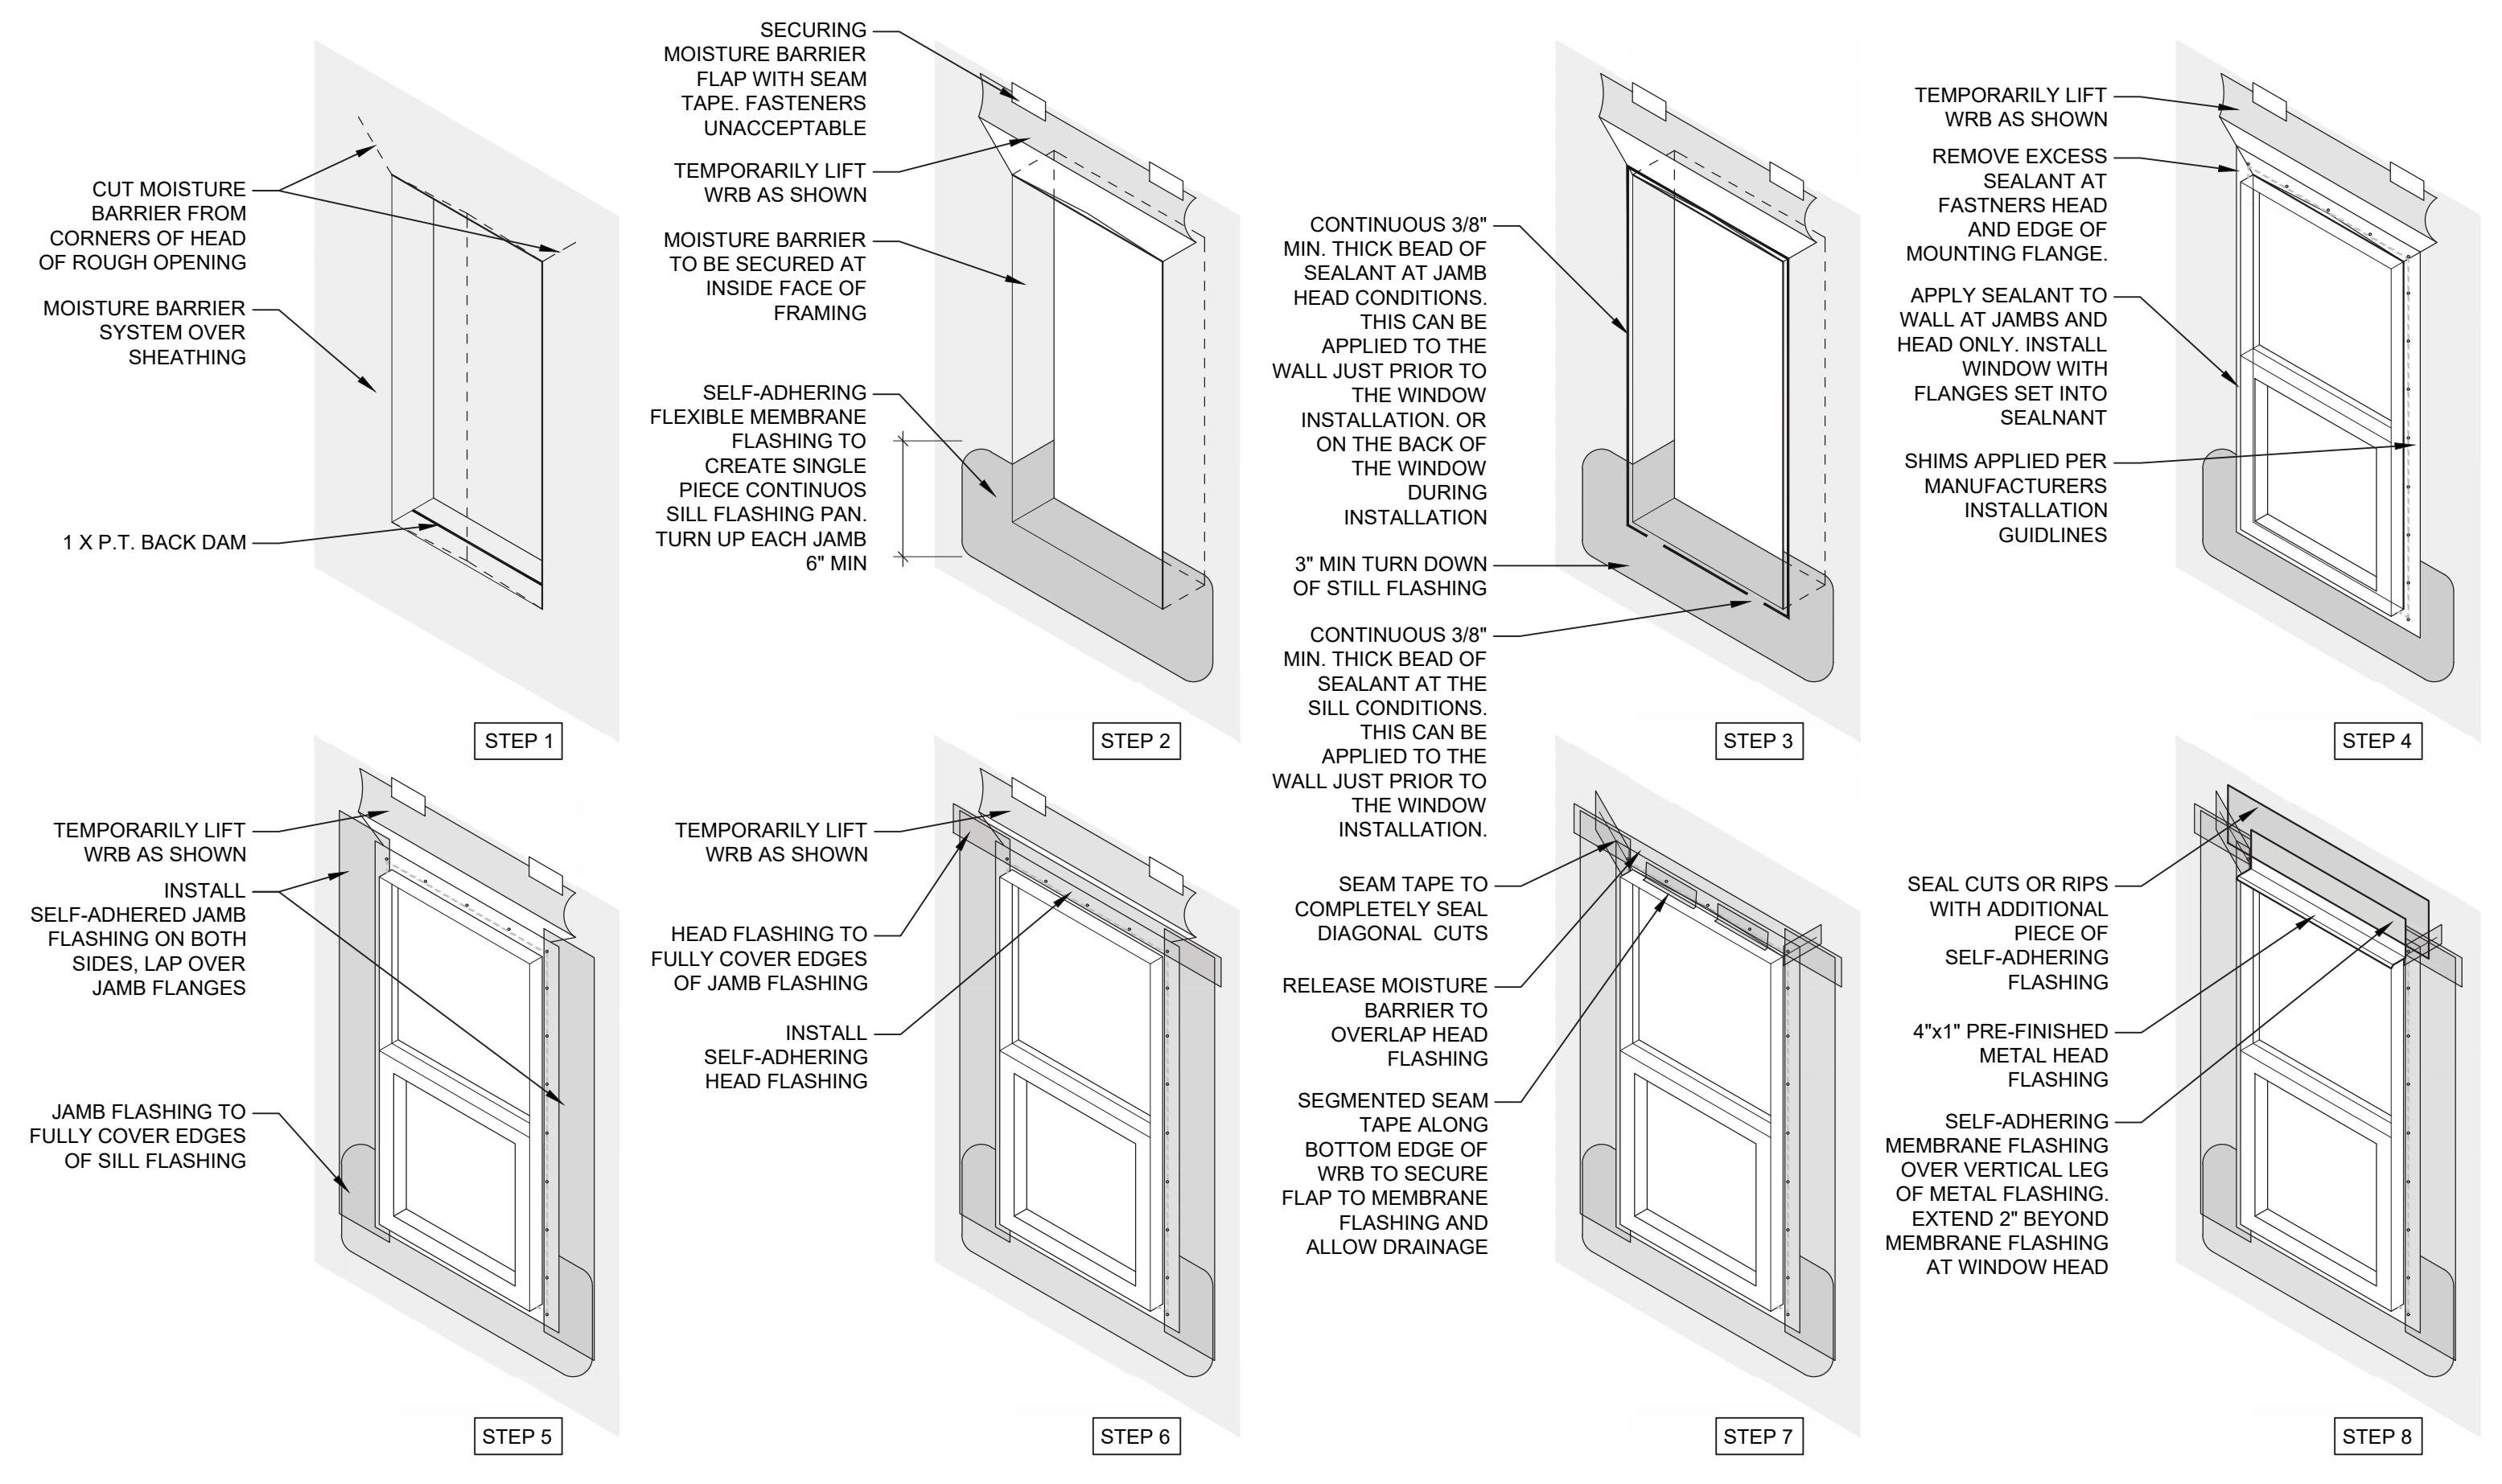


**6** FINNED WINDOW - INSTALLATION SEQUENCE NOT TO SCALE

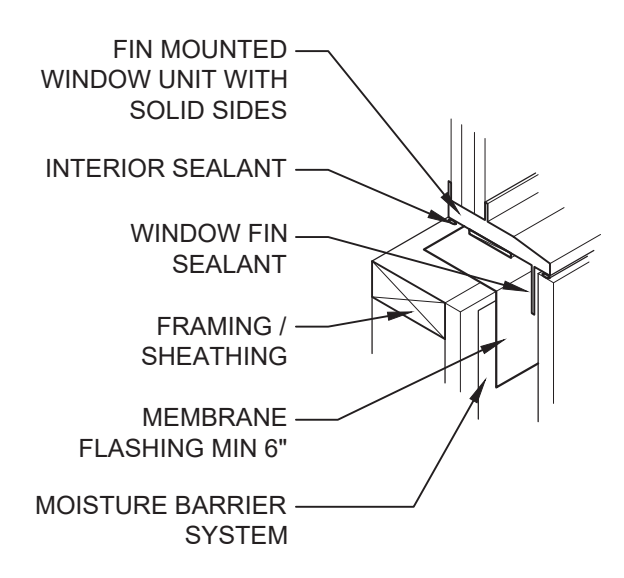

**3** FINNED WINDOW - SILL NOT TO SCALE

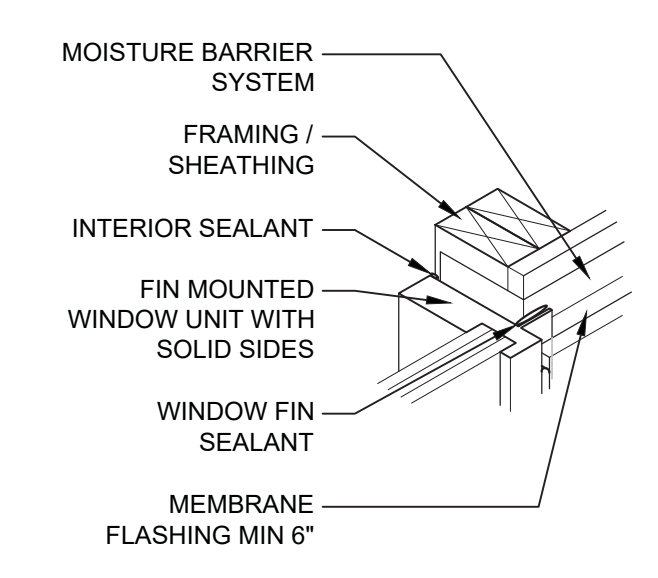


**2** FINNED WINDOW - JAMB NOT TO SCALE

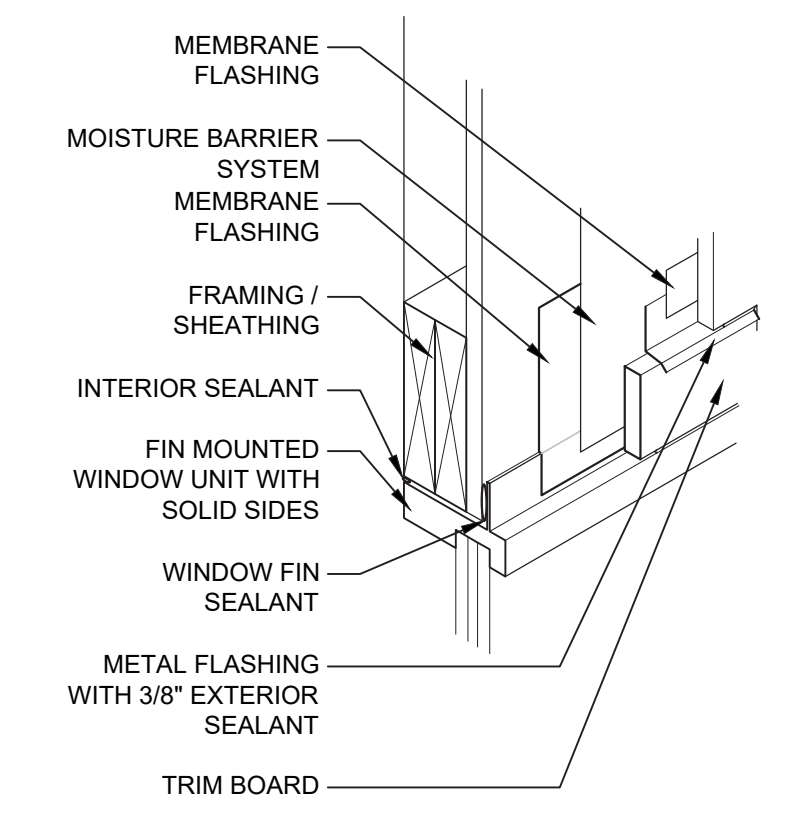


**1** FINNED WINDOW - HEAD W/ TRIM NOT TO SCALE




C:\Users\mikem\Desktop\RPA Projects\2024\2024288 - Camp Agape Pool House Addition-Renovation\_Structural\2024288ROOF.dwg, S102, 2/24/2026 1:10:06 PM, mikem, DWG To PDF.pc3, ARCH full bleed D (24.00 x 36.00 Inches), 1:1

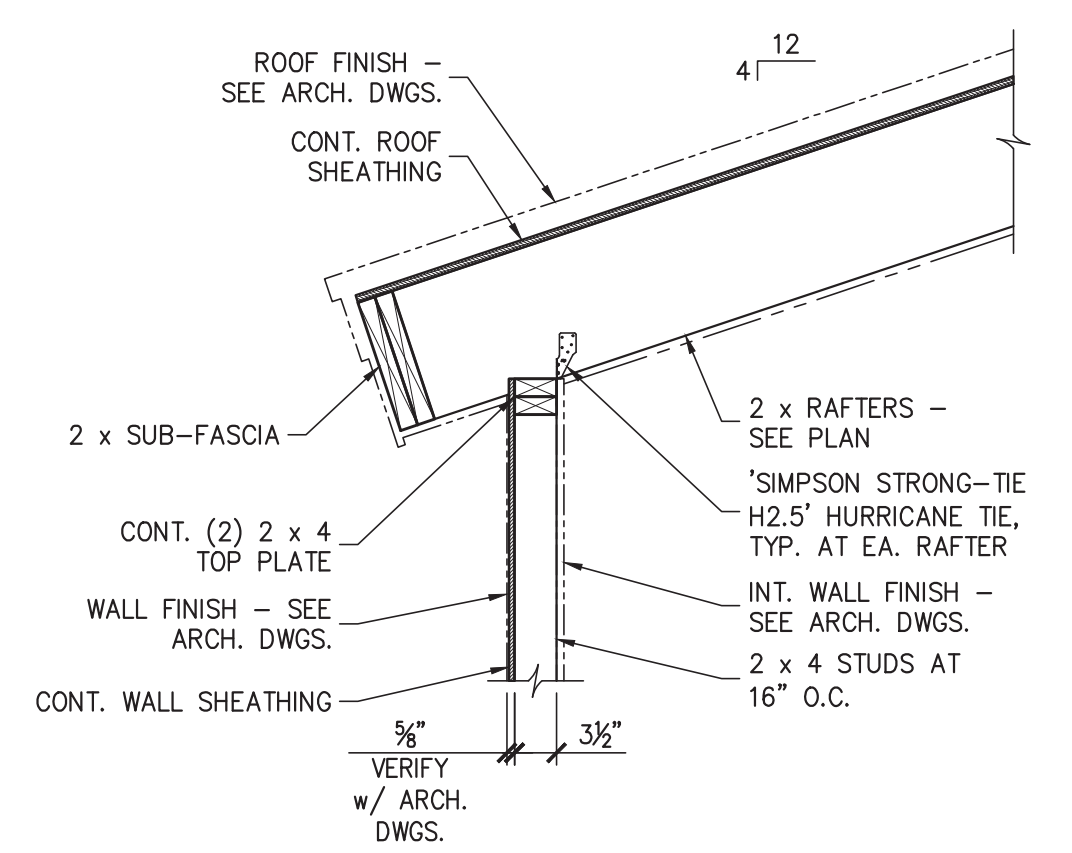


1 SECTION - TYP. ROOF AT LOW EAVE  
S102 N.T.S.

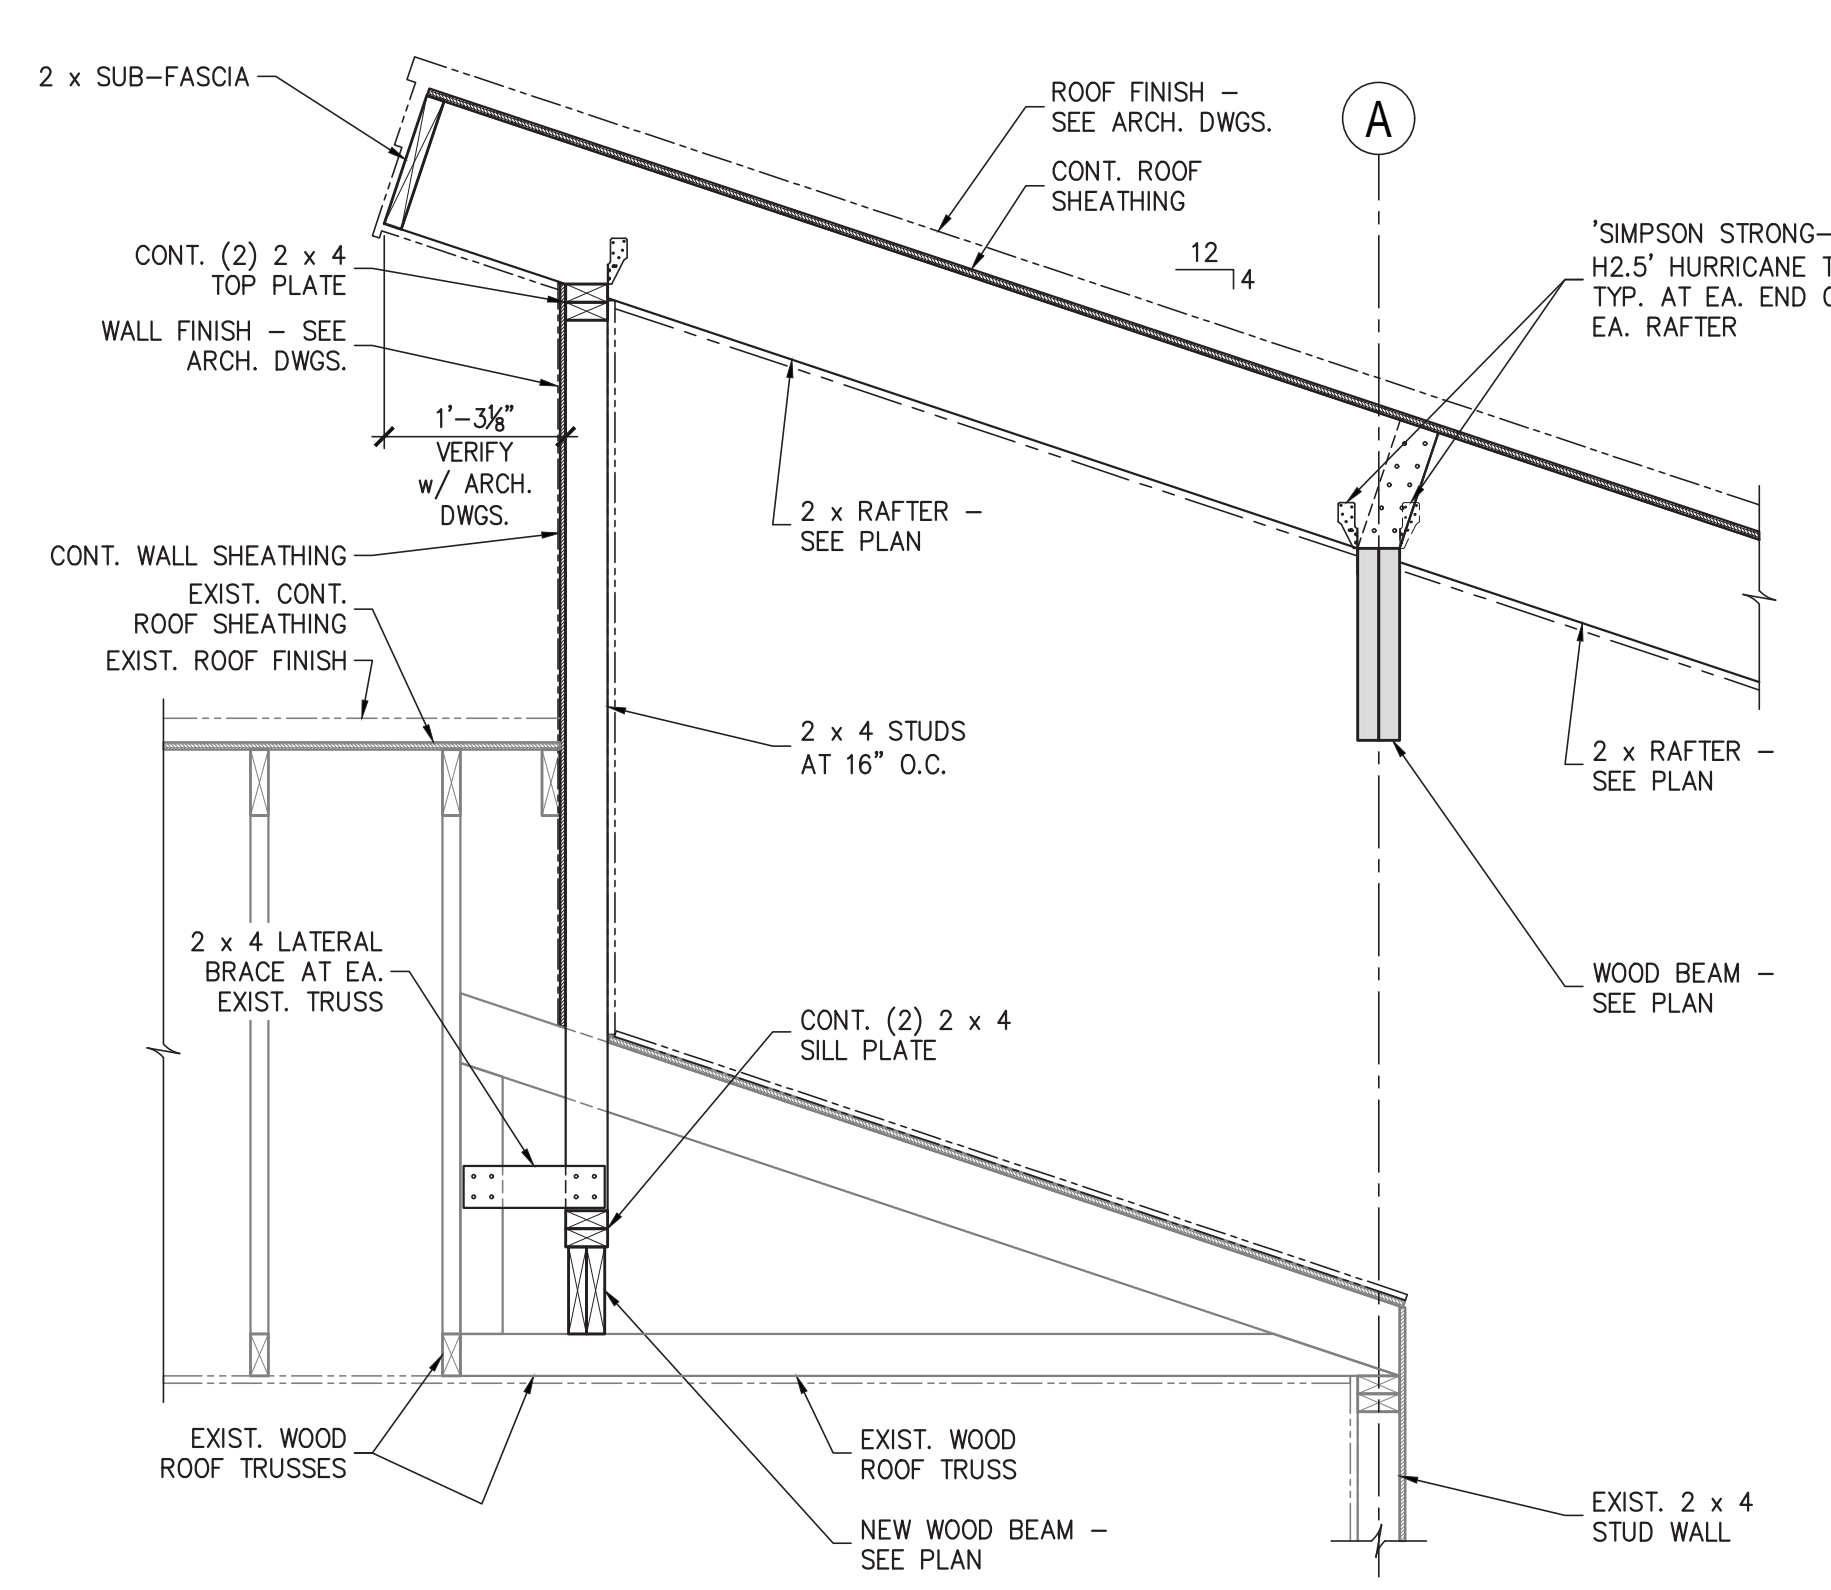


2 SECTION - TYP. ROOF AT HIGH EAVE  
S102 N.T.S.

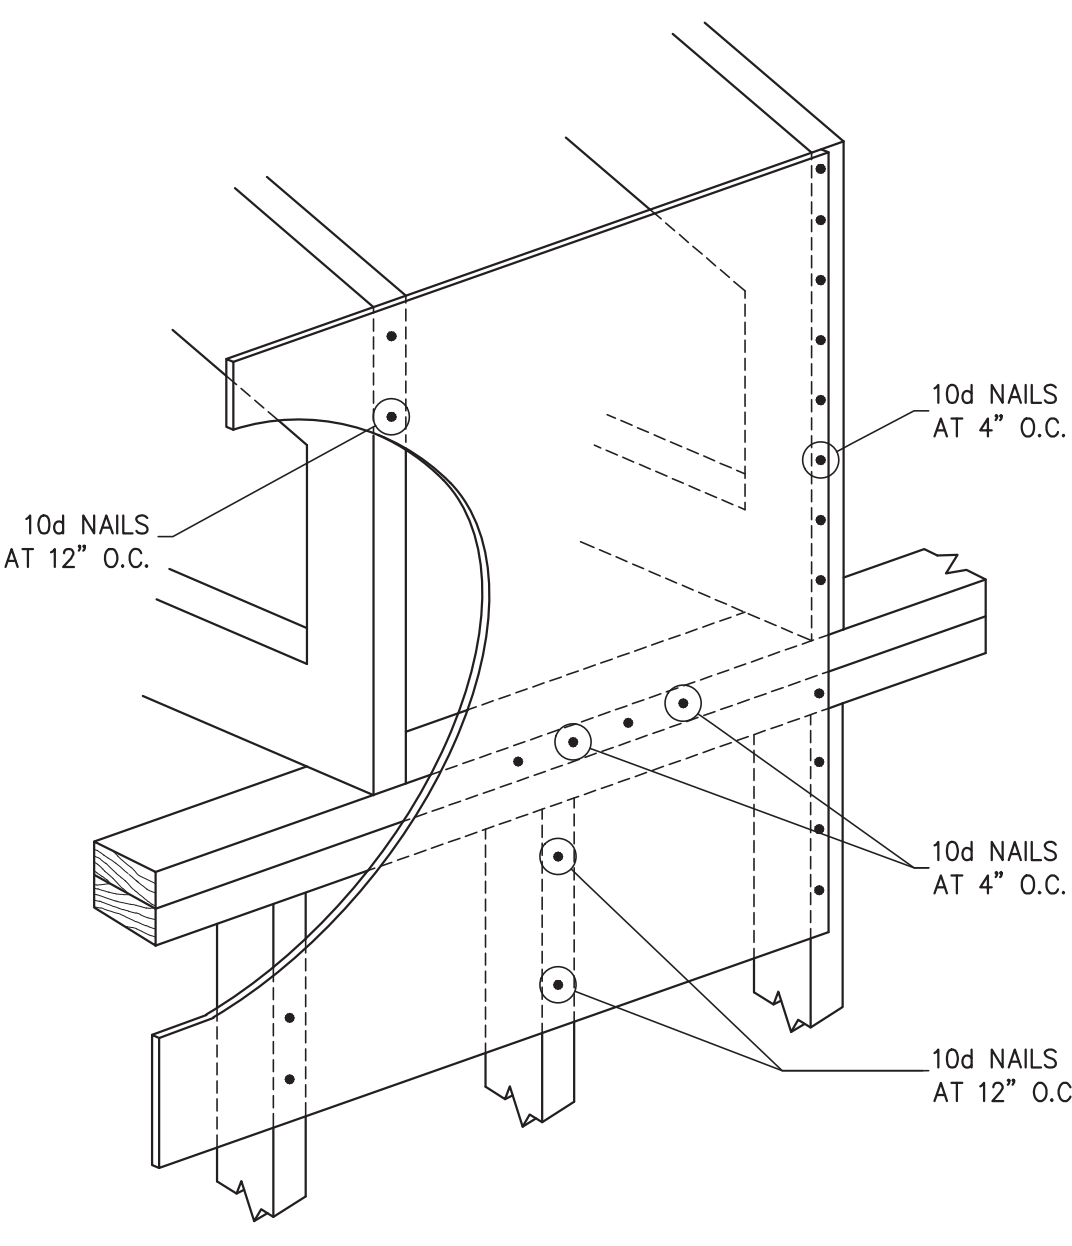

4 DETAIL - TYP. PLYWOOD SHEAR WALL TO TRUSS CONNECTION  
S102 N.T.S.

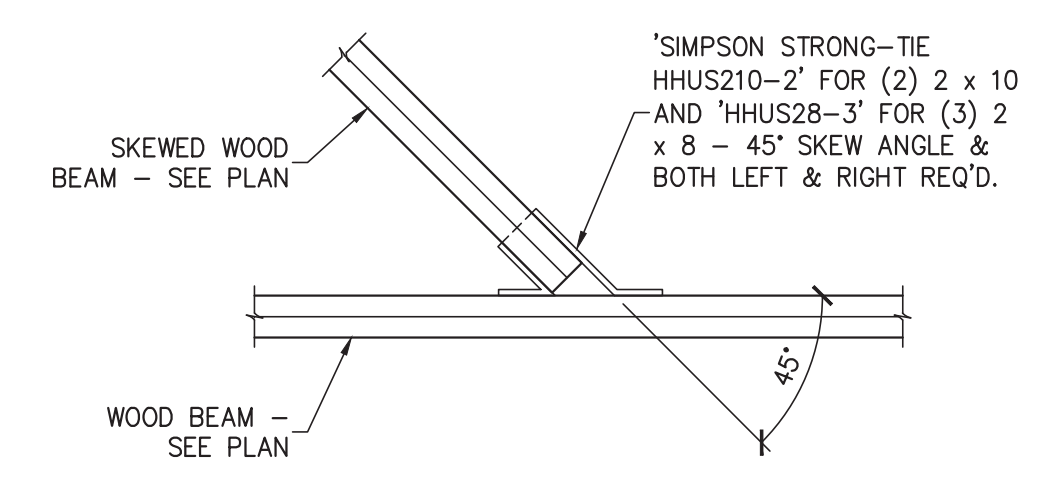


5 DETAIL - TYP. SKEWED BEAM CONN.  
S102 N.T.S.

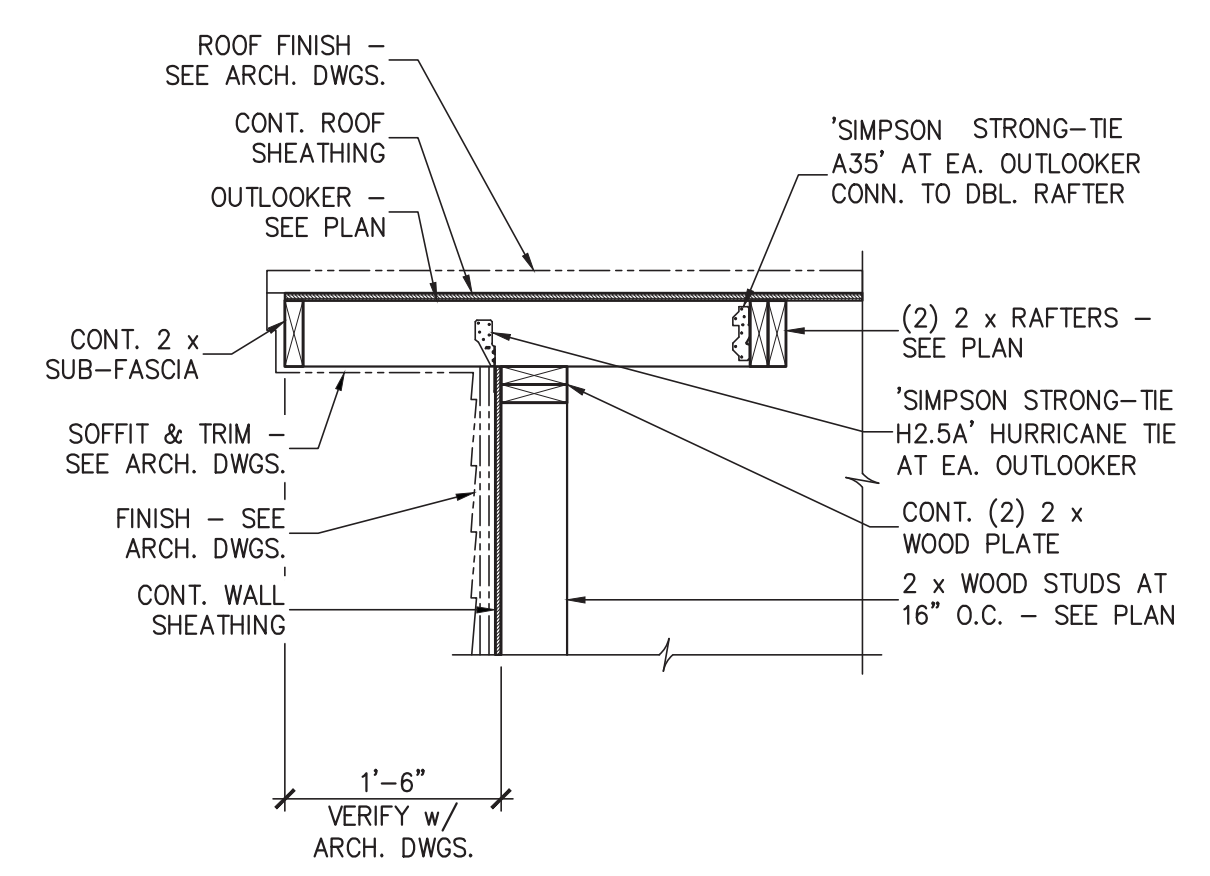

6 SECTION - TYP. OUTLOOKER CONN. TO ROOF TRUSS  
S102 N.T.S.


ROOF FRAMING PLAN LEGEND	
	DENOTES DIRECTION OF DECK SPAN
W14 x 22 (+12'-4")	DENOTES STEEL BEAM WITH SIZE DESIGNATION AND TOP OF STEEL REFERENCE ELEVATION
WB-1	(2) 2 x 12 OR (3) 2 x 8, LOCATED ABOVE EXISTING WOOD TRUSS BOTTOM CHORD
WB-2	(2) 1 3/4" x 16" DEEP LVL
U.O.N.	DENOTES 'UNLESS OTHERWISE NOTED'

- ROOF FRAMING PLAN NOTES:**
- SEE SHEET S401 FOR DESIGN CRITERIA, GENERAL STRUCTURAL NOTES AND SCHEDULES.
  - DIMENSIONS SHOWN WITH '±' ARE EXISTING AND ARE SUBJECT TO FIELD VERIFICATION PRIOR TO ACCEPTANCE AS VALID.
  - COORDINATE ROOF OPENINGS WITH MECHANICAL AND PLUMBING DRAWINGS.

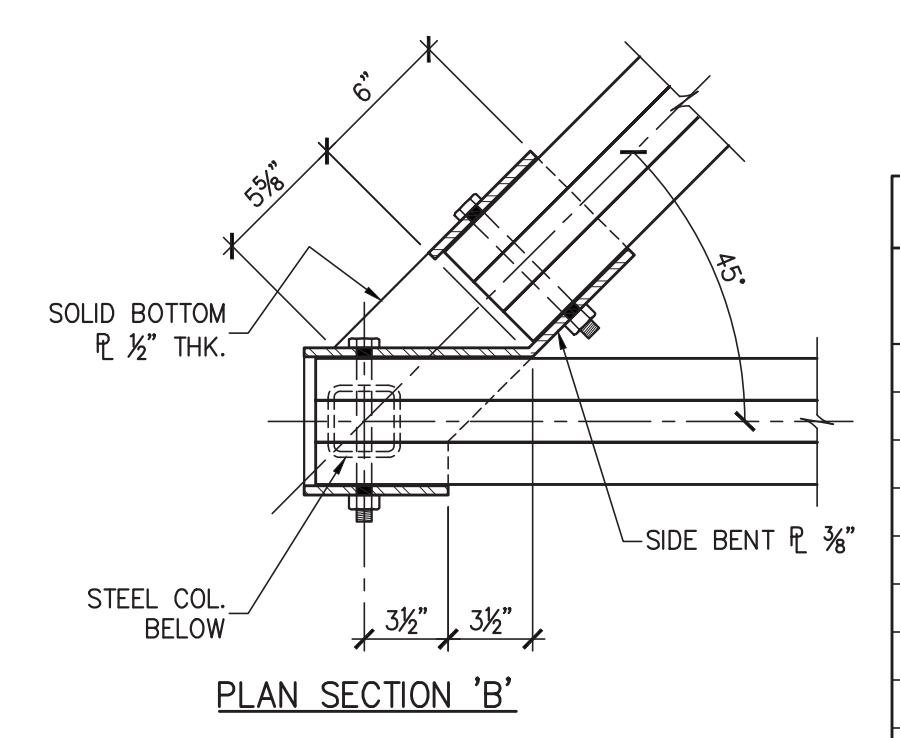


PLAN SECTION 'B'

BOLT QUANTITY & SPACING SCHEDULE		
SUPPORTED BEAM DEPTH	QTY. OF 3/8" Ø A307 BOLTS	℄ TO ℄ HOLE SPACING
7 1/4"	2	2"
9 1/4"	2	2"
9 1/2"	2	2"
11 1/4"	2	3 1/2"
11 1/8"	2	3 1/2"
14"	3	3 1/2"
16"	3	3 1/2"
18"	4	3 1/2"
24"	5	3 1/2"

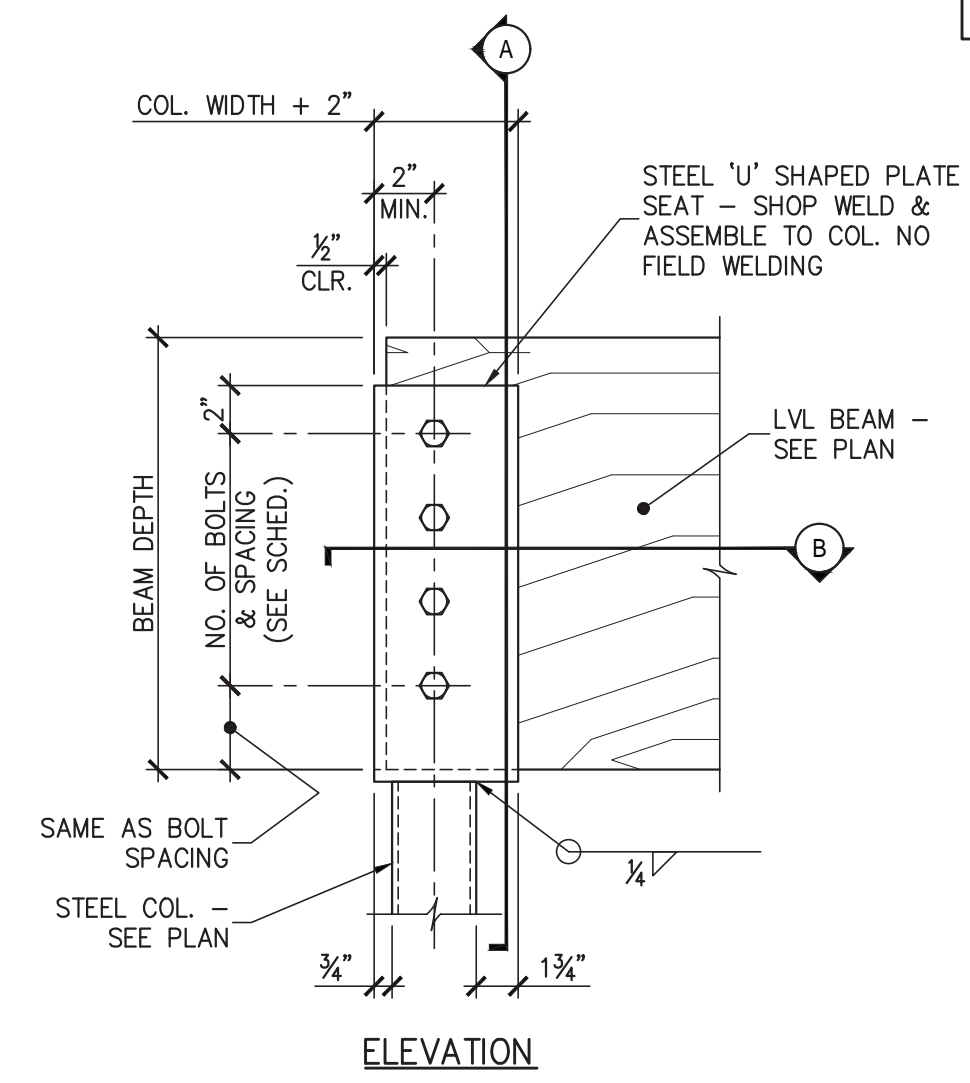


ELEVATION

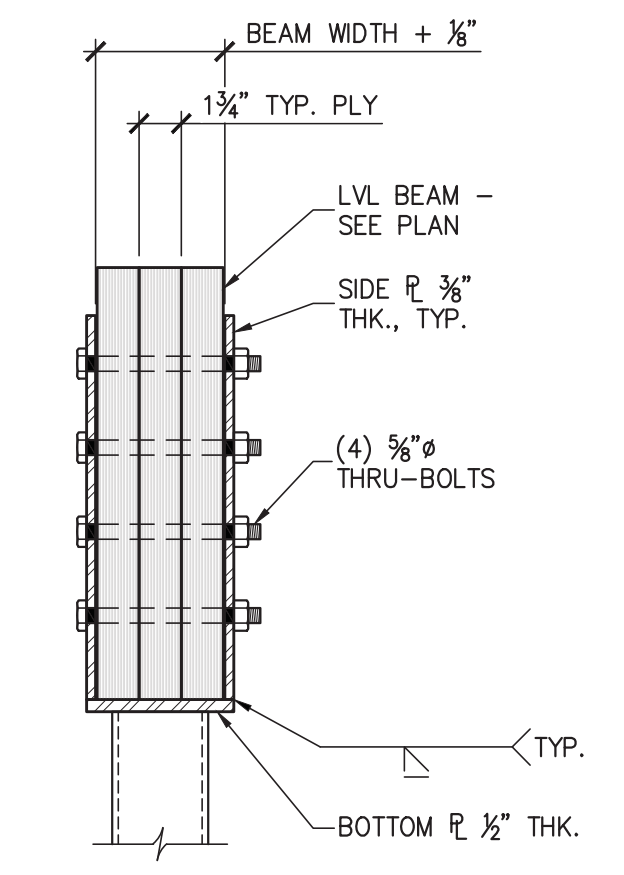

SECTION 'A'

3 DETAIL - TYP. LVL BEAM SADDLE TO COL. CONN.  
S102 N.T.S.

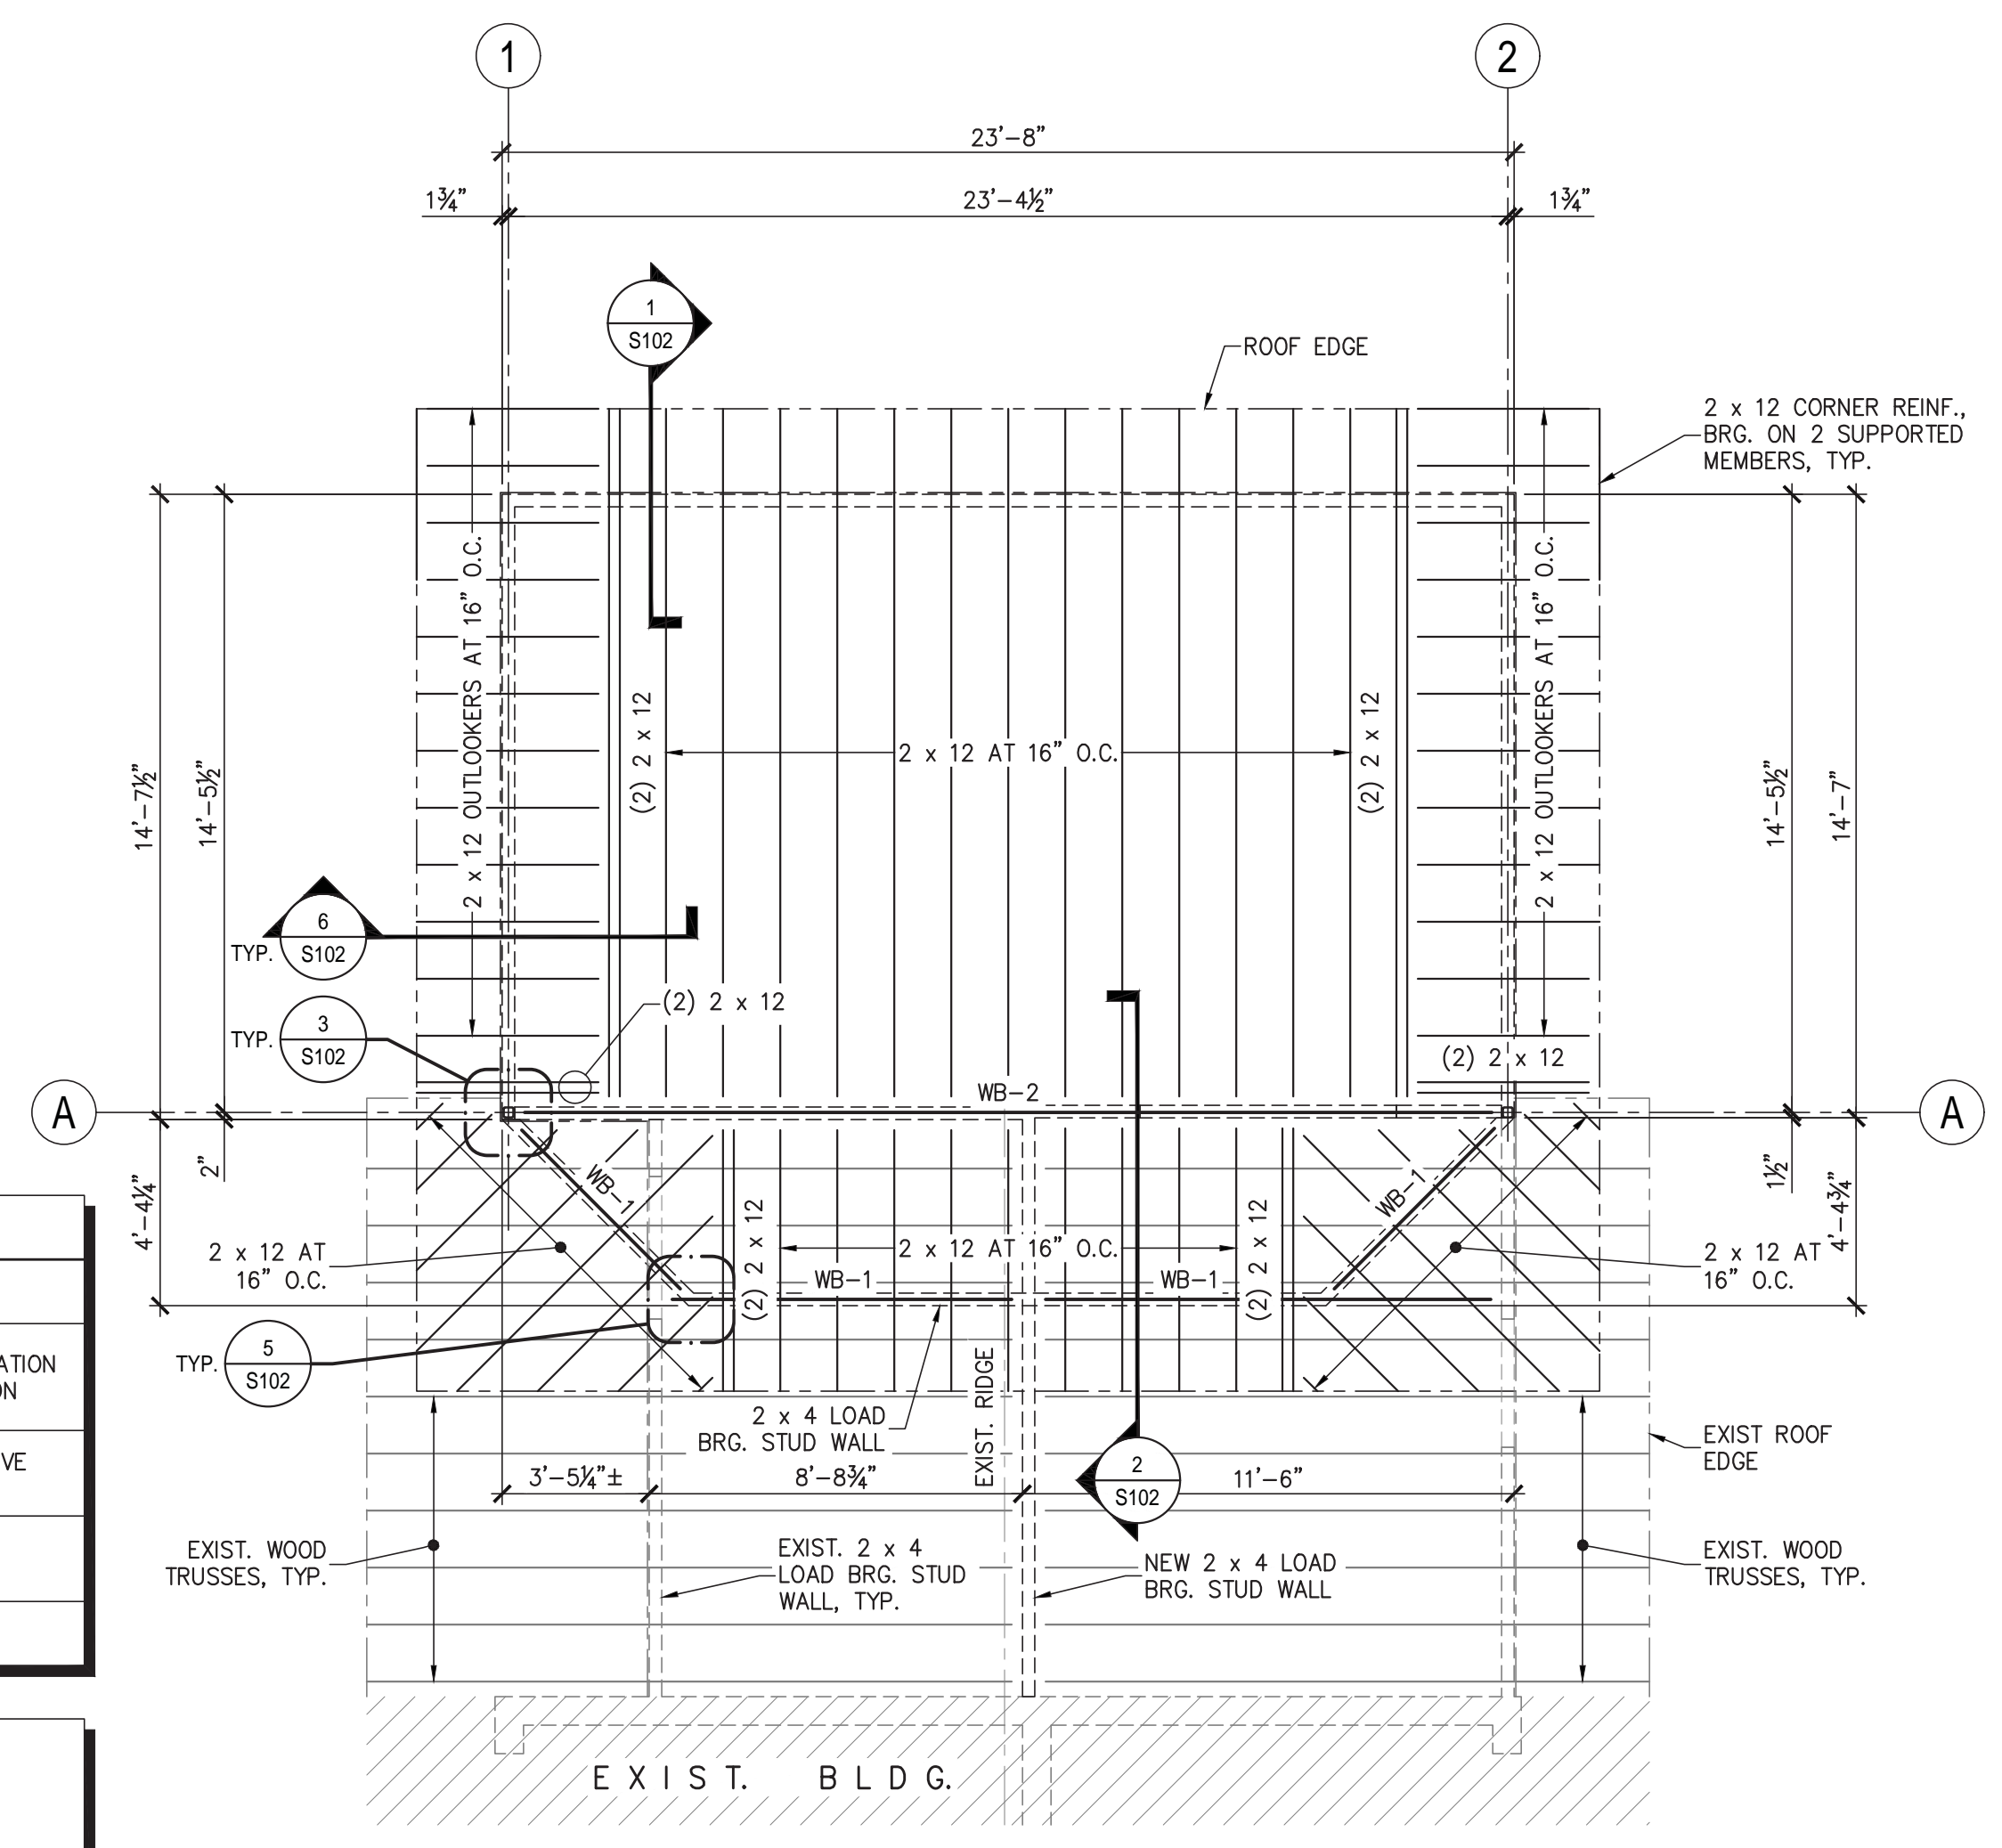


ROOF FRAMING PLAN  
1/4" = 1'-0"



1033 WADE AVE  
RALEIGH, NC 27605  
T. 919-985-4483  
WWW.SYKESDESIGNUS.COM

RPA ENGINEERING, P.A.  
Structural Engineering Solutions  
Engineering License Certificate No. C-2734  
1 Commerce Square  
Suite 202  
Washington, NC 27889  
RPA Project No.: 2024288

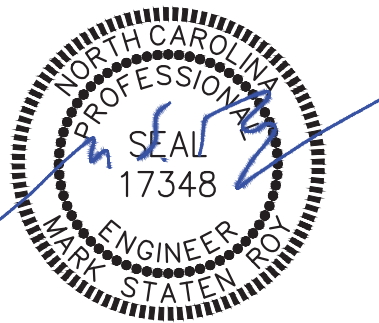

Digitally signed by Mark S. Roy  
DN: C=US,  
E=mark.roy@rpaengineering.com,  
O="RPA Engineering, P.A.",  
CN=Mark S. Roy  
Date: 2026.02.25 12:12:35-0500'

RENOVATION / ADDITION TO POOL BUILDING FOR:  
**CAMP AGAPE**  
1369 TYLER DEWAR LN  
FUQUAY-YARINA NC 27526

PROJECT NUMBER  
224215  
DATE  
FEBRUARY 24, 2026  
REVISIONS

ROOF FRAMING PLAN,  
LEGEND & NOTES,  
SECTIONS & DETAILS





**PLUMBING SPECIFICATIONS**

**GENERAL:** THESE PERMIT DRAWINGS DESCRIBE DIAGRAMMATICALLY, AND IN GENERAL TERMS, THE INTENDED SCOPE OF WORK AS UNDERSTOOD BY THE ENGINEER. THE ENGINEER CREATED THE DRAWINGS, INCLUDING PLANS, DIAGRAMS, SPECIFICATIONS, AND NOTES, FOR THE EXPRESS PURPOSE OF DESCRIBING THE PROJECT TO THE LOCAL INSPECTIONS AUTHORITY'S PLANS REVIEW STAFF FOR THEIR USE IN GRANTING A BUILDING PERMIT.

THE CONTRACTOR SHALL BE RESPONSIBLE FOR FULLY UNDERSTANDING THE ACTUAL FIELD CONDITIONS OF THE PROJECT SITE AND THE SCOPE OF WORK AS EXPRESSED BY THE PARTY TO WHOM THE CONTRACTOR HAS CONTRACTED TO PERFORM THE WORK. THEREFORE, THE CONTRACTOR SHALL REVIEW THESE DOCUMENTS THOROUGHLY FOR ALL CONFLICTS, AND FOR ANY ASPECT OF THE WORK SHOWN IN THESE DOCUMENTS THAT IS AT VARIANCE WITH THE CONTRACTOR'S UNDERSTANDING OF THE WORK. THE CONTRACTOR SHALL PERFORM ALL WORK NECESSARY TO COMPLETE THE FACILITY OWNER'S INTENDED SCOPE OF WORK FOR THE PROJECT.

THE CONTRACTOR SHALL PERFORM ALL WORK ACCORDING TO ALL RELEVANT CODES, ALL REFERENCED STANDARDS, AND THE MOST CURRENT INTERPRETATIONS OF THE CODE AS STATED BY THE AUTHORITY HAVING JURISDICTION. IF ANYTHING IS NECESSARY FOR THE COMPLETE, PROPER, AND SAFE INSTALLATION, OPERATION, AND FUNCTION OF THE WORK DESCRIBED IN THESE DOCUMENTS, THE CONTRACTOR SHALL PROVIDE IT EVEN IF NOT CLEARLY INDICATED IN THESE DOCUMENTS.

THE CONTRACTOR SHALL SUPPLEMENT THESE CONTRACT DOCUMENTS WITH ALL DETAILS OF CONSTRUCTION; ALL MATERIAL, DEVICE, AND EQUIPMENT INSTALLATION INSTRUCTIONS; ANY NEEDED MANUFACTURER, SUPPLY HOUSE, AND VENDOR ASSISTANCE; SHOP DRAWINGS, AND FIELD INSTALLATION DRAWINGS NECESSARY TO COMPLETE THE PROJECT.

DETERMINE THE ACTUAL FIELD CONDITIONS AND INSTALLATION DETAILS. FULLY COORDINATE EVERY DEVICE AND EQUIPMENT AND THE RESPECTIVE LOCATIONS FOR EQUIPMENT, DEVICES, AND MATERIALS AMONG ALL CONTRACTOR TRADES AND WITH THE OWNER, IF NECESSARY. INSTALL EVERY PIECE OF EQUIPMENT AND ALL CONTROL DEVICES WITH ALL CODE-REQUIRED AND MANUFACTURER-RECOMMENDED SERVICING CLEARANCES, FREE OF OBSTRUCTIONS, AND WITHOUT CONFLICT WITH OTHER EQUIPMENT OR BUILDING ELEMENTS.

**CONTRACTOR COORDINATION AND PRICING:** VISIT THE SITE OF THIS PROJECT AS OFTEN AS NECESSARY TO BECOME THOROUGHLY FAMILIAR WITH ALL EXISTING FIELD CONDITIONS AND THE FULL EXTENT OF THE WORK TO BE PERFORMED. VERIFY EVERY ASPECT OF THE PROPOSED WORK AS DESCRIBED OR IMPLIED BY THESE CONTRACT DOCUMENTS PRIOR TO SUBMITTING A PRICE FOR THIS WORK.

REVISE ANY ORIGINAL PRICING PRESENTED PRIOR TO THE CONTRACTOR'S RECEIPT OF THESE DRAWINGS TO SHOW ALL ADJUSTMENTS TO THE PRICE. THE CONTRACTOR'S RISK INCLUDES ANY COST INCURRED PRIOR TO OBTAINING ALL CLARIFICATIONS TO THESE DOCUMENTS, OR TO THE DESIGNER'S OR OWNER'S INTENT.

THE ENGINEER DID NOT INDEPENDENTLY VERIFY ALL EXISTING FIELD CONDITIONS. DETERMINE ALL MISSING INFORMATION RELEVANT TO THE PERMITTED WORK. TAKE ACTUAL FIELD MEASUREMENTS AT THE JOB SITE INSTEAD OF SCALING THE DRAWINGS. THE SYMBOLS AND DIAGRAMS SHOWN HAVE NO DIMENSIONAL SIGNIFICANCE AND DO NOT SHOW EVERY APPURTENANCE NECESSARY FOR A COMPLETE INSTALLATION AND CONFIGURATION. THE DRAWINGS SHOW APPROXIMATE LOCATIONS FOR ALL EQUIPMENT, DEVICES, AND MATERIALS. DETERMINE FINAL LOCATIONS IN THE FIELD BASED UPON ACTUAL CONSTRUCTION.

BRING ALL CONTRACT DOCUMENT-RELATED OMISSIONS, DISCREPANCIES, AND CONFLICTS TO THE ENGINEER'S ATTENTION PRIOR TO COMMENCING WORK AND INCURRING ANY COSTS FOR LABOR OR MATERIALS. WHERE THE ENGINEER HAS NO POST-DESIGN AND CONSTRUCTION ASSISTANCE RESPONSIBILITIES TO THE PROJECT, TAKE ALL FIELD-DISCOVERED CONFLICTS AND INTERFERENCES TO THE GENERAL CONTRACTOR'S ATTENTION FOR RESOLUTION BY THE RESPECTIVE TRADES.

SUBMIT ALL REQUESTS FOR INFORMATION (RFI) WITH WRITTEN COMMENTS DEFINING THE INFORMATION AND ASSISTANCE NEEDED. DOCUMENT THE REQUEST WITH RELEVANT INFORMATION FROM THE PLANS AND SPECIFICATIONS.

**QUALIFICATIONS AND STANDARDS OF WORKMANSHIP:** PERFORM ALL WORK USING EXPERIENCED, SKILLED CRAFTSMEN LICENSED IN THEIR RESPECTIVE TRADES, AND COMPETENT TO PERFORMED THE WORK INVOLVED WITH THIS PROJECT.

ALL WORK AND MATERIALS SHALL CONFORM TO THE APPLICABLE LOCAL, STATE, AND NATIONAL CODES (INCLUDING OSHA). AS THE ABSOLUTE MINIMUM ACCEPTABLE QUALITY STANDARD, COMPLY WITH THE LATEST EDITION OF THE STATE BUILDING CODE AND THESE SPECIFICATIONS.

**DEMOLITION:** REMOVE ALL EQUIPMENT, DEVICES, AND MATERIALS NOT INTENDED TO REMAIN AND OBSTRUCTING NEW WORK. MECHANICALLY SECURE ALL ABANDONED EXISTING EQUIPMENT, FIXTURES, VALVES, DEVICES, PIPING, TUBING, ETC. WHEN DEMOLISHING PIPING, CONDUITS, WIRING, AND CABLING, REMOVE ALL PORTIONS BACK TO THE NEAREST POINT THAT REMAINS IN SERVICE. PROVIDE ALL DEVICES, CAPS, VALVES, FITTINGS, INSULATION, ETC., NECESSARY TO RESTORE TO SERVICE THE EXISTING PIPING, CONDUITS, WIRING, AND CABLES AFFECTED BY THIS WORK. RECONNECT, CLEAN, REPAIR, PURGE, STERILIZE, PRIME, TEST, ADJUST, BALANCE, ETC., AS NECESSARY ALL EXISTING EQUIPMENT, FIXTURES, DEVICES, PIPING, CONTROLS, ETC., TO BE LEFT IN SERVICE OR REUSED.

**MATERIALS AND METHODS:** PROVIDE ALL CUTTING AND PATCHING NECESSARY TO PROPERLY INSTALL ALL WORK. FOR WORK IN-PROGRESS, LEAVE IN SAFE CONDITION ALL FLOORS, WALLS, CEILINGS, FINISH MATERIALS, OR ANY PART OF THE BUILDING OR PREMISES THAT MUST BE CHANGED OR REPLACED. REPAIR ANY DAMAGE DONE TO EXISTING EQUIPMENT, DEVICES, OR MATERIALS.

DO NOT CUT, NOTCH, OR BORE A FRAMING MEMBER IN EXCESS OF LIMITATIONS SPECIFIED IN THE CODE. DO NOT CUT, NOTCH, OR BORE ANY STRUCTURAL BEAMS AND COLUMNS UNDER ANY CIRCUMSTANCES.

DO NOT SUPPORT PIPES ON BLOCKS ON GRADE.

PERFORM ALL TRENCHING AND BACKFILLING IN A SAFE MANNER. PROTECT THE STABILITY OF ALL STRUCTURES (OR ANY PART THEREOF) AND ANY WORK INSTALLED BY OTHER TRADES. EXCAVATE TRENCHES BELOW THE INSTALLATION LEVEL OF THE PIPE SUCH THAT THE BOTTOM OF THE TRENCH DOES NOT FORM THE BED FOR THE PIPE OR RACEWAY.

AT THE BOTTOM OF ANY TRENCH, STABILIZE SOFT MATERIALS OF POOR LOAD-BEARING QUALITY BY OVER-EXCAVATING A MINIMUM OF TWO PIPE DIAMETERS AND BACKFILLING WITH FINE GRAVEL, CRUSHED STONE, OR A CONCRETE FOUNDATION TO THE INSTALLATION LEVEL OF THE PIPE OR CONDUIT BOTTOM. TAP SAND INTO PLACE FOR ANY CONCRETE FOUNDATION INSTALLED SO AS TO PROVIDE UNIFORM LOAD-BEARING SUPPORT ABOVE THE CONCRETE FOR THE PIPE/CONDUIT BETWEEN JOINTS.

REMOVE ROCK ENCOUNTERED IN TRENCHING TO A MINIMUM OF 3 INCHES BELOW THE INSTALLATION OF THE BOTTOM OF THE PIPE/CONDUIT, AND BACKFILL THE TRENCH SHALL BE BACKFILLED TO THE INSTALLATION LEVEL OF THE BOTTOM OF THE PIPE WITH SAND TAMPED IN PLACE SO AS TO PROVIDE UNIFORM LOAD-BEARING SUPPORT FOR THE PIPE BETWEEN JOINTS. THE PIPE, INCLUDING THE JOINTS, SHALL NOT REST ON ROCK AT ANY POINT.

BURIED PIPING SHALL BE SUPPORTED THROUGHOUT ITS ENTIRE LENGTH. PROVIDE SOLID AND CONTINUOUS LOAD-BEARING SUPPORT BETWEEN JOINTS. PROVIDE BELL HOLES, HUB HOLES, AND COUPLING HOLES WHERE CONNECTING PIPES.

BACKFILL THE TRENCH TO THE INSTALLATION LEVEL OF THE BOTTOM OF THE PIPE WITH SAND OR FINE GRAVEL PLACED IN LAYERS OF 6-INCHES MAXIMUM DEPTH. BACKFILL SHALL BE FREE FROM DISCARDED CONSTRUCTION MATERIAL AND DEBRIS. LOOSE EARTH FREE FROM ROCKS, BROKEN CONCRETE, AND FROZEN CHUNKS SHALL BE PLACED IN THE TRENCH IN 6-INCH LAYERS AND TAMPED IN PLACE UNTIL THE CROWN OF THE PIPE IS COVERED BY 12 INCHES OF TAMPED EARTH. THE BACKFILL UNDER AND BESIDE THE PIPE SHALL BE COMPACTED FOR PIPE SUPPORT. BACKFILL SHALL BE BROUGHT UP EVENLY ON BOTH SIDES OF THE PIPE SO THAT THE PIPE REMAINS ALIGNED.

RESTORE ALL DAMAGED EXISTING WALKS, WALLS, PAVED AREAS, OR GRADED AREAS TO THEIR FINAL FINISH APPEARANCE.

**MATERIAL AND PRODUCT STANDARDS:** PROVIDE ONLY NEW MATERIALS, DEVICES, FIXTURES, AND EQUIPMENT LISTED AND LABELED (FOR THE USE INTENDED) BY AN APPROVED THIRD PARTY LABORATORY SERVICE APPROVED BY THE STATE, SUCH AS UNDERWRITER'S LABORATORIES, INC, CSA, ETL AND OTHERS. DO NOT USE UNLISTED AND UNLABELED PRODUCTS.

PROVIDE APPROPRIATELY LABELED AND APPROPRIATELY RATED EQUIPMENT ENCLOSURES AND PRODUCTS FOR EACH LOCATION. USE PROVIDE NEMA 3R OR BETTER AND/OR WET LOCATION LABELED ENCLOSURES FOR ALL EQUIPMENT AND PRODUCTS INSTALLED ANYWHERE OUTDOORS OR AT INDOOR WASH DOWN LOCATIONS.

**UTILITY AND BUILDING OWNER'S REPRESENTATIVE COORDINATION:** COMPLY WITH ALL MUNICIPAL, STATE, AND/OR UTILITY REGULATIONS FOR SERVICE CONNECTIONS AND METERING PROVISIONS.

FULLY COORDINATE WITH THE GAS AND WATER UTILITIES TO PROVIDE SERVICES TO THE FACILITY. PROVIDE ANY NECESSARY VAULTS, CONCRETE PADS, OR UNDERGROUND PIPES AND PROVISIONS REQUESTED BY THE UTILITY. THE OWNER WILL PAY FOR ALL SERVICE CONNECTION, LINE EXTENSION, AND IMPACT FEES DIRECTLY TO THE APPROPRIATE UTILITY OR JURISDICTION.

PROVIDE TEMPORARY SERVICES AS NECESSARY TO SUPPORT ALL CONSTRUCTION ACTIVITIES.

**SUBMITTALS AND TESTING:** SUBMIT A LIST OF ALL PLUMBING FIXTURES, EQUIPMENT, AND DEVICES MATCHING THE ENGINEER'S BASIS OF DESIGN. SUBMIT ELECTRONIC SHOP DRAWINGS AND CATALOG DATA FOR ALL PLUMBING FIXTURES, EQUIPMENT, DEVICES, MATERIALS, AND INSULATIONS THAT DO NOT.

RETAIN ALL RETAIN INSTALLATION INSTRUCTIONS, MANUFACTURER'S PACKING DOCUMENTS, ETC., FOR ALL LIFE SAFETY RELATED EQUIPMENT AS EVIDENCE TO THE AUTHORITY HAVING JURISDICTION THAT THE CORRECT MATERIALS AND DEVICES WERE USED IN THE CONSTRUCTION, PENETRATION, AND SEALING OF PENETRATIONS IN ALL RATED ASSEMBLIES.

CONFORM TO ALL LOCAL, STATE, AND NATIONAL CODES, AND WITH THE REQUESTS OF THE LOCAL INSPECTOR FOR TESTS AND COMPONENT TESTING. CONTRACTOR SHALL PAY THE FULL COST OF ANY DESTRUCTIVE TESTING NECESSARY TO DEMONSTRATE COMPLIANCE WITH THESE DRAWINGS AND CODE.

AS A MINIMUM, TURN "ON" AND "OFF", SWITCH, CHANGE MODES, AND VERIFY SEQUENCES OF OPERATION FOR ALL DEVICES, EQUIPMENT, AND SYSTEMS TO DEMONSTRATE PROPER INSTALLATION AND SATISFACTORY OPERATION.

**PERMITS, WARRANTY, AND INSPECTIONS:** OBTAIN AND PAY FOR ANY AND ALL REQUIRED PERMITS, INSPECTIONS, CERTIFICATES OF INSPECTIONS AND APPROVAL, AND THE LIKE AND SHALL DELIVER SUCH CERTIFICATES TO THE OWNER. NOTIFY THE ARCHITECT AND ENGINEER OF ALL SCHEDULED INSPECTIONS.

WARRANT ALL MATERIALS, EQUIPMENT, AND WORKMANSHIP SHOWN OR IMPLIED BY THESE DOCUMENTS TO BE FREE OF DEFECTS FOR A PERIOD OF ONE YEAR, STARTING FROM THE TIME OF ACCEPTANCE BY THE BUILDING OWNER. IF WITHIN ONE YEAR AFTER THE ACCEPTANCE DATE ANY WORK OR EQUIPMENT IS FOUND TO BE DEFECTIVE, CORRECT IT PROMPTLY AT NO COST TO THE BUILDING OWNER.

**SCOPE OF WORK:** PROVIDE ALL WORK, EQUIPMENT, SERVICES, LABOR, AND MATERIALS NECESSARY FOR THE INSTALLATION OF COMPLETE AND FUNCTIONAL WASTE, VENT, DOMESTIC COLD WATER, AND GAS SYSTEMS AS DESCRIBED OR IMPLIED BY THE CONTRACT DOCUMENTS.

**PIPING, PIPE FITTINGS, PIPE HANGERS/SUPPORTS, & INSULATION:** FOR UNDERGROUND WATER PIPING, PROVIDE SEAMLESS COPPER TUBING, TYPE K, ASTM B-88 OR SCHEDULE 80 CPVC, ASTM F-44-1 WITH APPROVED SOLVENT. INSTALL UNDERGROUND WATER PIPING WITH THE TOP OF THE PIPE A MINIMUM OF 12" BELOW GRADE.

FOR ABOVEGROUND WATER PIPING, PROVIDE SCHEDULE 40 C-PVC PIPING ASTM D1784, ASTM F480, AND NSF 14 AND 61. USE SCHEDULE 80 C-PVC FITTINGS ASTM D1784, ASTM F439, ASTM F437, AND NSF 14 AND 61. INSTALL ABOVEGROUND WATER PIPING INSIDE THE THERMAL ENVELOPE AND ON THE HEATED SIDE OF ANY EXTERIOR WALLS AND INSULATED CEILINGS. C-PVC DOMESTIC WATER PIPING MAY BE INSTALLED IN RETURN AIR PLENUMS ONLY WHERE THE PIPING WILL REMAIN FILLED WITH WATER AND UNDER PRESSURE.

AT THE CONTRACTOR'S OPTION, PROVIDE SEAMLESS COPPER TUBING, ASTM B-88-61, TYPE L, HARD DRAWN COPPER FOR ABOVEGROUND WATER PIPING. USE WROUGHT METAL SOLDERED JOINT FITTINGS ANSI B16.22.

AT THE CONTRACTOR'S OPTION, PROVIDE CROSS-LINKED POLYETHYLENE (PEX) PLASTIC TUBING LISTED FOR WATER SERVICE AND BRANCH WATER PIPING. FLARE PIPING ENDS USING A TOOL SPECIFICALLY DESIGNED FOR THAT TASK. PROVIDE METALLIC LOCK RINGS CONFORMING TO THE MANUFACTURER'S TECHNICAL REQUIREMENTS FOR PIPING JOINTS. USE INSERT FITTINGS CONFORMING TO ASTM F 1974.

FOR NATURAL GAS PIPING, PROVIDE SCHEDULE 40, BLACK STEEL WITH MALLEABLE IRON FITTINGS. FOR 2 PSI SYSTEMS, PROVIDE VENT-LESS REGULATORS FOR ALL GAS-FIRED APPLIANCES.

FOR SANITARY WASTE AND VENT PIPING, PROVIDE ABS, DWV, AND/OR PVC SCHEDULE 40.

INSTALL ALL PLASTIC PIPING PER ASTM D2321 AND FOLLOWING THE MANUFACTURER'S PUBLISHED RECOMMENDATIONS.

FOR PVC DWV INSTALLATIONS, PROVIDE SCHEDULE 40 SOLID WALL OR COMPOSITE WALL, PVC PIPING AND FITTINGS CONFORMING TO ASTM D2665.

WHEN MAKING JOINTS, FOLLOW THE MANUFACTURER'S PUBLISHED RECOMMENDATIONS INCLUDE USE OF PURPLE PRIMER CONFORMING TO ASTM F656 FOLLOWED BY NON-PURPLE SOLVENT CEMENT CONFORMING TO ASTM D2564.

INSTALL PIPING AND RELATED ITEMS NEATLY WITH ROUTES GENERALLY CHOSEN TO BE PARALLEL AND PERPENDICULAR TO CLEANOUTS. ARRANGE PIPING FOR EASY ACCESS TO ALL VALVES, TRAPS, AND CLEANOUTS.

INSTALL WATER PIPING IN EXTERIOR WALLS AND INSULATED ROOF/CEILINGS ON THE HEATED SIDE OF THE INSULATION.

FOR HORIZONTAL WASTE PIPING, INSTALL 2-1/2" OR SMALLER PIPING WITH A SLOPE OF 1/4" PER LINEAR FOOT OR MORE. INSTALL 3" OR LARGER PIPING WITH A SLOPE OF 1/8" PER LINEAR FOOT OR MORE.

SLEEVE ALL PENETRATIONS OF MASONRY OR POUR-IN-PLACE FOUNDATIONS, CONCRTEE SLABS, OR CASIT-IN-PLACE CONCRETE WALLS WITH COATED OR WRAPPED METAL SLEEVES OF 0.025" MINIMUM THICKNESS.

AT THE BASE OF WASTE AND WASTE/VENT STACKS, SUPPORT THE PIPING WEIGHT WITH THE BUILDING STRUCTURE, VIRGIN OR COMPACTED EARTH, OR OTHER SUITABLE MATERIALS.

PROVIDE HANGERS, ANCHORS, AND OTHER SUPPORTS TO ADEQUATELY SUPPORT INSTALLED PIPING AND PIPING CONTENTS. PROVIDE APPROVED DEVICES AND MATERIALS WHICH NOT PROMOTE GALVANIC ACTIONS. SPACE ALL SUPPORTS PER THE TABLES IN THE PLUMBING CODE.

INSTALL EXPANSION JOINT FITTINGS WHERE NECESSARY FOR THE EXPANSION AND CONTRACTION OF INSTALLED PIPING. PROVIDE EXPANSION JOINT FITTINGS OF A MATERIAL SUITABLE FOR THE INSTALLED PIPING MATERIAL.

REAM CUT PIPING TO REMOVE ALL BURRS, FINIS, AND FOREIGN MATERIALS. THOROUGHLY CLEAN ALL PIPING BEFORE JOINING. WHEN SOLDERING METALLIC PIPING, USE ONLY LEAD-FREE SOLDER.

SEAL THE SPACES AROUND ALL PIPING PENETRATIONS IN AN APPROVED MANNER. FOLLOW REQUIREMENTS UNDER MATERIALS AND METHODS UNDER THE GENERAL SECTION.

PROVIDE CHROMIUM-PLATED ESCUTCHEONS WITH SET SCREWS FOR ALL EXPOSED WATER SUPPLIES, TRAPS AND WALL CLEANOUTS.

INSULATE ALL WATER PIPING & WASTE P-TRAPS IN UNCONDITIONED SPACES INCLUDING EXTERIOR LOCATIONS, CRAWL SPACES, AND UNCONDITIONED UTILITY ROOMS. PROVIDE AN INSTALLED VALUE OF R-6.5 OR BETTER (1" MINIMUM).

INSIDE THE THERMAL ENVELOPE OF THE BUILDING, INSULATE FOR 8' MINIMUM LENGTH ALL HOT WATER PIPING CONNECTIONS TO WATER HEATERS WITHOUT HEAT TRAPS USING 1/2" THICK FOAM INSULATION (R-2 OR GREATER). INSULATE ALL HOT WATER RECIRCULATION SYSTEMS (HOT WATER SUPPLY AND RETURN PIPING) WITH 1" FOAM INSULATION (R-4 OR GREATER).

USING APPROVED TAPE MATERIALS, INSTALL WRAPPED PIPE INSULATION SEALED BY TAPE AT REGULAR INTERVALS AND AT JOINTS BETWEEN SECTIONS. CONTRACTOR MAY USE SELF-SEALING FOAM INSULATION PRODUCTS. PROVIDE PIPING INSULATIONS AND COVERINGS WITH FLAME-SPREAD RATINGS OF 0-25 AND SMOKE-DEVELOPMENT RATINGS OF 0-450.

AT ALL VENT PIPING PENETRATIONS OF THE ROOF, INSTALL FLASHING AND COUNTER-FLASHING TO MAKE THE PENETRATIONS WATERTIGHT.

INSTALL AIR ADMITTANCE VALVES A MINIMUM OF 4 INCHES ABOVE THE WEIR OF THE FIXTURE TRAP FOR A SINGLE FIXTURE AND BRANCH VENTING, AND 6 INCHES ABOVE THE FLOOD LEVEL OF THE HIGHEST FIXTURE FOR STACK VENTING. INSTALL THE VALVE IN THE VERTICAL, UPRIGHT POSITION, AND CONNECTED TO THE PIPING PER THE VALVE MANUFACTURER'S INSTRUCTIONS. STUDDOR, AYRLETT, OR QATEY.

**FIXTURES AND EQUIPMENT:** ALL PLUMBING FIXTURES SHALL MEET OR EXCEED THE DESCRIPTIONS ON THE DRAWINGS AND FIXTURE SCHEDULE. FOR SUBSTITUTE PRODUCTS AND APPLIANCES OF EQUAL PERFORMANCE, CONSULT WITH THE ENGINEER FOR ACCEPTANCE.

BACKFLOW PREVENTERS - BACKFLOW PREVENTER MODEL ON WATER SERVICE MUST BE RPZ MODEL APPROVED BY THE AHJ.

FOR FIXTURE AND FOOD SERVICE APPLIANCE BACKFLOW PREVENTION DEVICES - WATTS, WILKINS, OR FEBCO CONFORMING TO ASSE 1022 TO INCLUDE CHEMICAL TREATMENT DISPENSERS, ICE MACHINE AND BEVERAGE APPLIANCES, AND DISHWASHING EQUIPMENT.

**TESTING:** HYDROSTATICALLY TEST ALL PLASTIC WATER PIPING. PROVE WATER-TIGHTNESS WITH POTABLE WATER FOR A MINIMUM OF TWO HOURS, AT NO LESS THAN 100 PSI, AND TO THE SATISFACTION OF THE INSPECTOR. FOR METAL WATER PIPING SYSTEMS, AIR TEST FOR A MINIMUM OF TWO HOURS AT NOT LESS THAN 100 PSI.

TEST PER THE STATE BUILDING CODE WITH WATER AND AIR ALL DRAINAGE, VENT, INTERIOR ROOF LEADERS OR DOWNSPOUTS, AND BRANCHES. SMOKE TEST THE DRAINAGE SYSTEM WHERE DIRECTED BY THE INSPECTOR.

**OTHER REQUIREMENTS:** INSTALL A BACKFLOW PREVENTER ON THE BUILDING WATER SERVICE. INSTALL BACKFLOW PREVENTER DEVICE ON EVERY COFFEE, BEVERAGE, AND FOOD SERVICE APPLIANCE WITH A WATER CONNECTION.

LABEL ALL TANKS, PUMPS, AND OTHER EQUIPMENT. MARK EXPOSED PIPING WITH FLOW DIRECTIONS.

ALL NEW DOMESTIC WATER PIPING, FIXTURES, AND FAUCETS SHALL BE FLUSHED CLEAN. REMOVE AND CLEAN ALL AERATORS.

ALL NEW DOMESTIC WATER PIPE SHALL BE STERILIZED IN ACCORDANCE WITH THE LOCAL BOARD OF HEALTH AND AWWA C601-537.

**GENERAL PLUMBING NOTES:**

- PREPLAN ALL WORK PRIOR TO ORDERING, PURCHASING, OR FABRICATING ANY PART OF THE WORK DESCRIBED BY THIS DRAWING.
- IMMEDIATELY NOTIFY THE ENGINEER OF ANY CONFLICTS WITH EXISTING FIELD CONDITIONS OR THE WORK OF OTHER TRADES.
- RESOLVE ALL CONFLICTS PRIOR TO INCURRING ANY MATERIAL OR LABOR EXPENSES.
- COMPLY WITH THE MANUFACTURER'S TECHNICAL INSTRUCTIONS WHEN INSTALLING PLUMBING FIXTURES, MATERIALS, AND DEVICES.
- PROVIDE ALL APPURTENANCES NECESSARY TO PROPERLY INSTALL FIXTURES, EQUIPMENT, DEVICES, PIPING, MATERIALS, ETC.
- VERIFY PLUMBING FIXTURES TO BE INSTALLED AGAINST THE ARCHITECT'S ROOM FINISHES AND RESOLVE ALL CONFLICTS AND CLEARANCE ISSUES BEFORE ORDERING FIXTURES.
- LOCATE FIXTURES AND EQUIPMENT GENERALLY AS SHOWN ON THE PLANS; HOWEVER, COORDINATE LOCATIONS WITH ACTUAL FIELD CONDITIONS TO PRESERVE ALL CODE-REQUIRED AND MANUFACTURER - REQUESTED SERVICE CLEARANCES.
- COORDINATE WITH GENERAL TRADE TO ENSURE THAT ACCESSIBLE FIXTURE PLACEMENTS COMPLY WITH THE ADA AND ACCESSIBLE PROVISIONS OF THE CODE. INSTALL ACCESSIBLE SINKS AND LAVATORIES NO HIGHER THAN 34" AFF. ALL ACCESSIBLE SINK DEPTHS SHALL NOT EXCEED 6", INSTALL HANDLES ON WATER CLOSETS SO THAT THE HANDLE IS ON THE WIDE SIDE OF THE ROOM OR STALL. CONTRACTOR SHALL CONFIRM IN FIELD.
- COORDINATE ROUTING OF ALL PIPING WITH BUILDING STRUCTURE AND WITH THE WORK OF OTHER TRADES. INSTALL PIPING SO AS TO PREVENT STRAINS AND STRESSES THAT WOULD BREAK PIPING OR CHANGE SLOPE. SUPPORT PIPING PASSING THROUGH OR UNDER WALLS AS NECESSARY TO PREVENT BREAKAGE. OFFSET VENT PIPING AROUND BEAMS AND JOISTS AS NECESSARY.
- ANY PIPING THAT PASSES WITHIN 12" UNDER A FOOTING OR THROUGH A FOUNDATION WALL SHALL BE PROVIDED WITH A PIPE SLEEVE BUILT INTO THE FOUNDATION WALL. THE SLEEVE SHALL BE TWO PIPE SIZES LARGER THAN THE PIPE PASSING THROUGH THE WALL. UNDER NO CIRCUMSTANCES IS A PIPE ALLOWED TO BE RUN UNDER A PIER FOOTING.
- THE TOP OF WATER PIPING, INSTALLED BELOW GRADE OUTSIDE OF THE BUILDING, SHALL BE BELOW THE FROST LINE AND NOT LESS THAN 12" BELOW FINISHED GRADE. WASTE AND SOIL PIPING SHALL HAVE A MINIMUM COVER OF 3". NO TRAPS OF SOIL OR WASTE PIPE SHALL BE INSTALLED OR PERMITTED OUTSIDE OF A BUILDING, OR CONCEALED IN OUTSIDE WALLS, OR IN ANY PLACE WHERE SUBJECTED TO FREEZING TEMPERATURES.
- MINIMIZE ALL ROOF PENETRATIONS. ALL JOINTS AT THE ROOF AROUND VENT PIPES SHALL BE MADE WATERTIGHT BY USE OF APPROVED FLASHINGS AND FLASHING MATERIALS THAT CONFORM TO THE ROOF INSTALLER'S REQUIREMENTS. EXTERIOR WALL OPENINGS SHALL BE MADE WATER TIGHT. REUSE EXISTING VTRs WHERE THE VTR REMAINS IN GOOD CONDITION AND IS WATER-TIGHT.
- WHERE PASSING THROUGH MASONRY OR OTHER CORROSIVE MATERIALS, METALLIC PIPING SHALL BE PROTECTED FROM CORROSION WITH SHEATHING OR WRAPPING. ONCE APPLIED, THE COVERINGS SHALL ALLOW FOR EXPANSION AND CONTRACTION TO PREVENT ANY RUBBING ACTON.
- ALL ANNULAR SPACES BETWEEN SLEEVES AND PIPES SHALL BE FILLED OR TIGHTLY CAULKED IN AN APPROVED MANNER. FOR PENETRATIONS OF FIRE-RATED ASSEMBLIES, PROVIDE UL-LISTED PENETRATION DETAILS SELECTED FOR THE SPECIFIC FIRE-RATED ASSEMBLY AND PENETRATING MATERIALS.
- WHERE AT AN EXTERIOR WALL, INSTALL ALL WATER PIPING ON HEATED SIDE OF THE WALL INSULATION AND WITHIN THE THERMAL ENVELOPE OF THE BUILDING. INSULATE ALL COLD AND HOT WATER PIPING IN UNCONDITIONED ROOMS AND SPACES, AND WHERE NOT INSIDE THE THERMAL ENVELOPE OF THE BUILDING WITH R-6.5 OR HIGHER INSULATION. ALL INSULATION PRODUCTS SHALL BE FOAM WRAP INSULATION SECURED 24" ON CENTER OR SELF-SEALING PRODUCTS OF SPECIFIED R-VALUE. TAPE/SEAL END PIECE JOINTS OF ADJACENT SEGMENTS.
- PROVIDE SHUTOFF BALL VALVES FOR EVERY BRANCH WATER LINE.
- PROVIDE HOT WATER TEMPERING VALVES ON ALL SINKS AND LAVATORIES. SET HOT WATER TEMPERATURE FOR 110F.
- SEE ARCHITECTURAL COVERSHEET FOR MINIMUM FACILITIES CALCULATION.
- FOR HORIZONTAL WASTE PIPING, INSTALL 2½" OR SMALLER PIPING WITH A SLOPE OF ¼" PER LINEAR FOOT OR MORE. INSTALL 3" OR LARGER PIPING WITH A SLOPE OF ⅜" PER LINEAR FOOT OR MORE.

PLUMBING LEGEND	
-----	NEW VENT PIPING
_____	NEW WASTE PIPING
_____	NEW COLD WATER PIPE
_____	NEW HOT WATER PIPE
⊘	BALL VALVE (BV)
LH	LAVATORY (ACCESSIBLE)
WCH	WATER CLOSET (ACCESSIBLE)
⚠	CLEANOUT
⚠	NON-FREEZE HOSE BIB
⊙	CONNECT TO EXISTING
①	KEY NOTE NUMBER
VTR	VENT THROUGH ROOF

**whcPE**  
WILLIAM H. CLARK, JR., PE  
4732 PORCHAVEN LN, APEX, NC 27539  
PHONE: 919-740-3626 WHCLARK2001@GMAIL.COM




RENOVATION/ADDITION TO POOL BUILDING FOR:  
**CAMP AGAPE**  
1369 TYLER DEWAR LN  
FUQUAY VARINA, NORTH CAROLINA 27526

02/22/26	POOL DWG CHGS
PROJECT NO:	2430
DATE:	11/19/24
CAD DWG FILE:	P_2430
DRWN BY:	WHCCHKD BY:WHC

**PLBG NOTES, LEGEND, AND SPECIFICATIONS**

**P0**

This drawing and the design shown are the property of WILLIAM H. CLARK, JR., PE. The reproduction, copying or other use of this drawing without our written consent is prohibited. Copyright 2024 William H. Clark, Jr., PE.

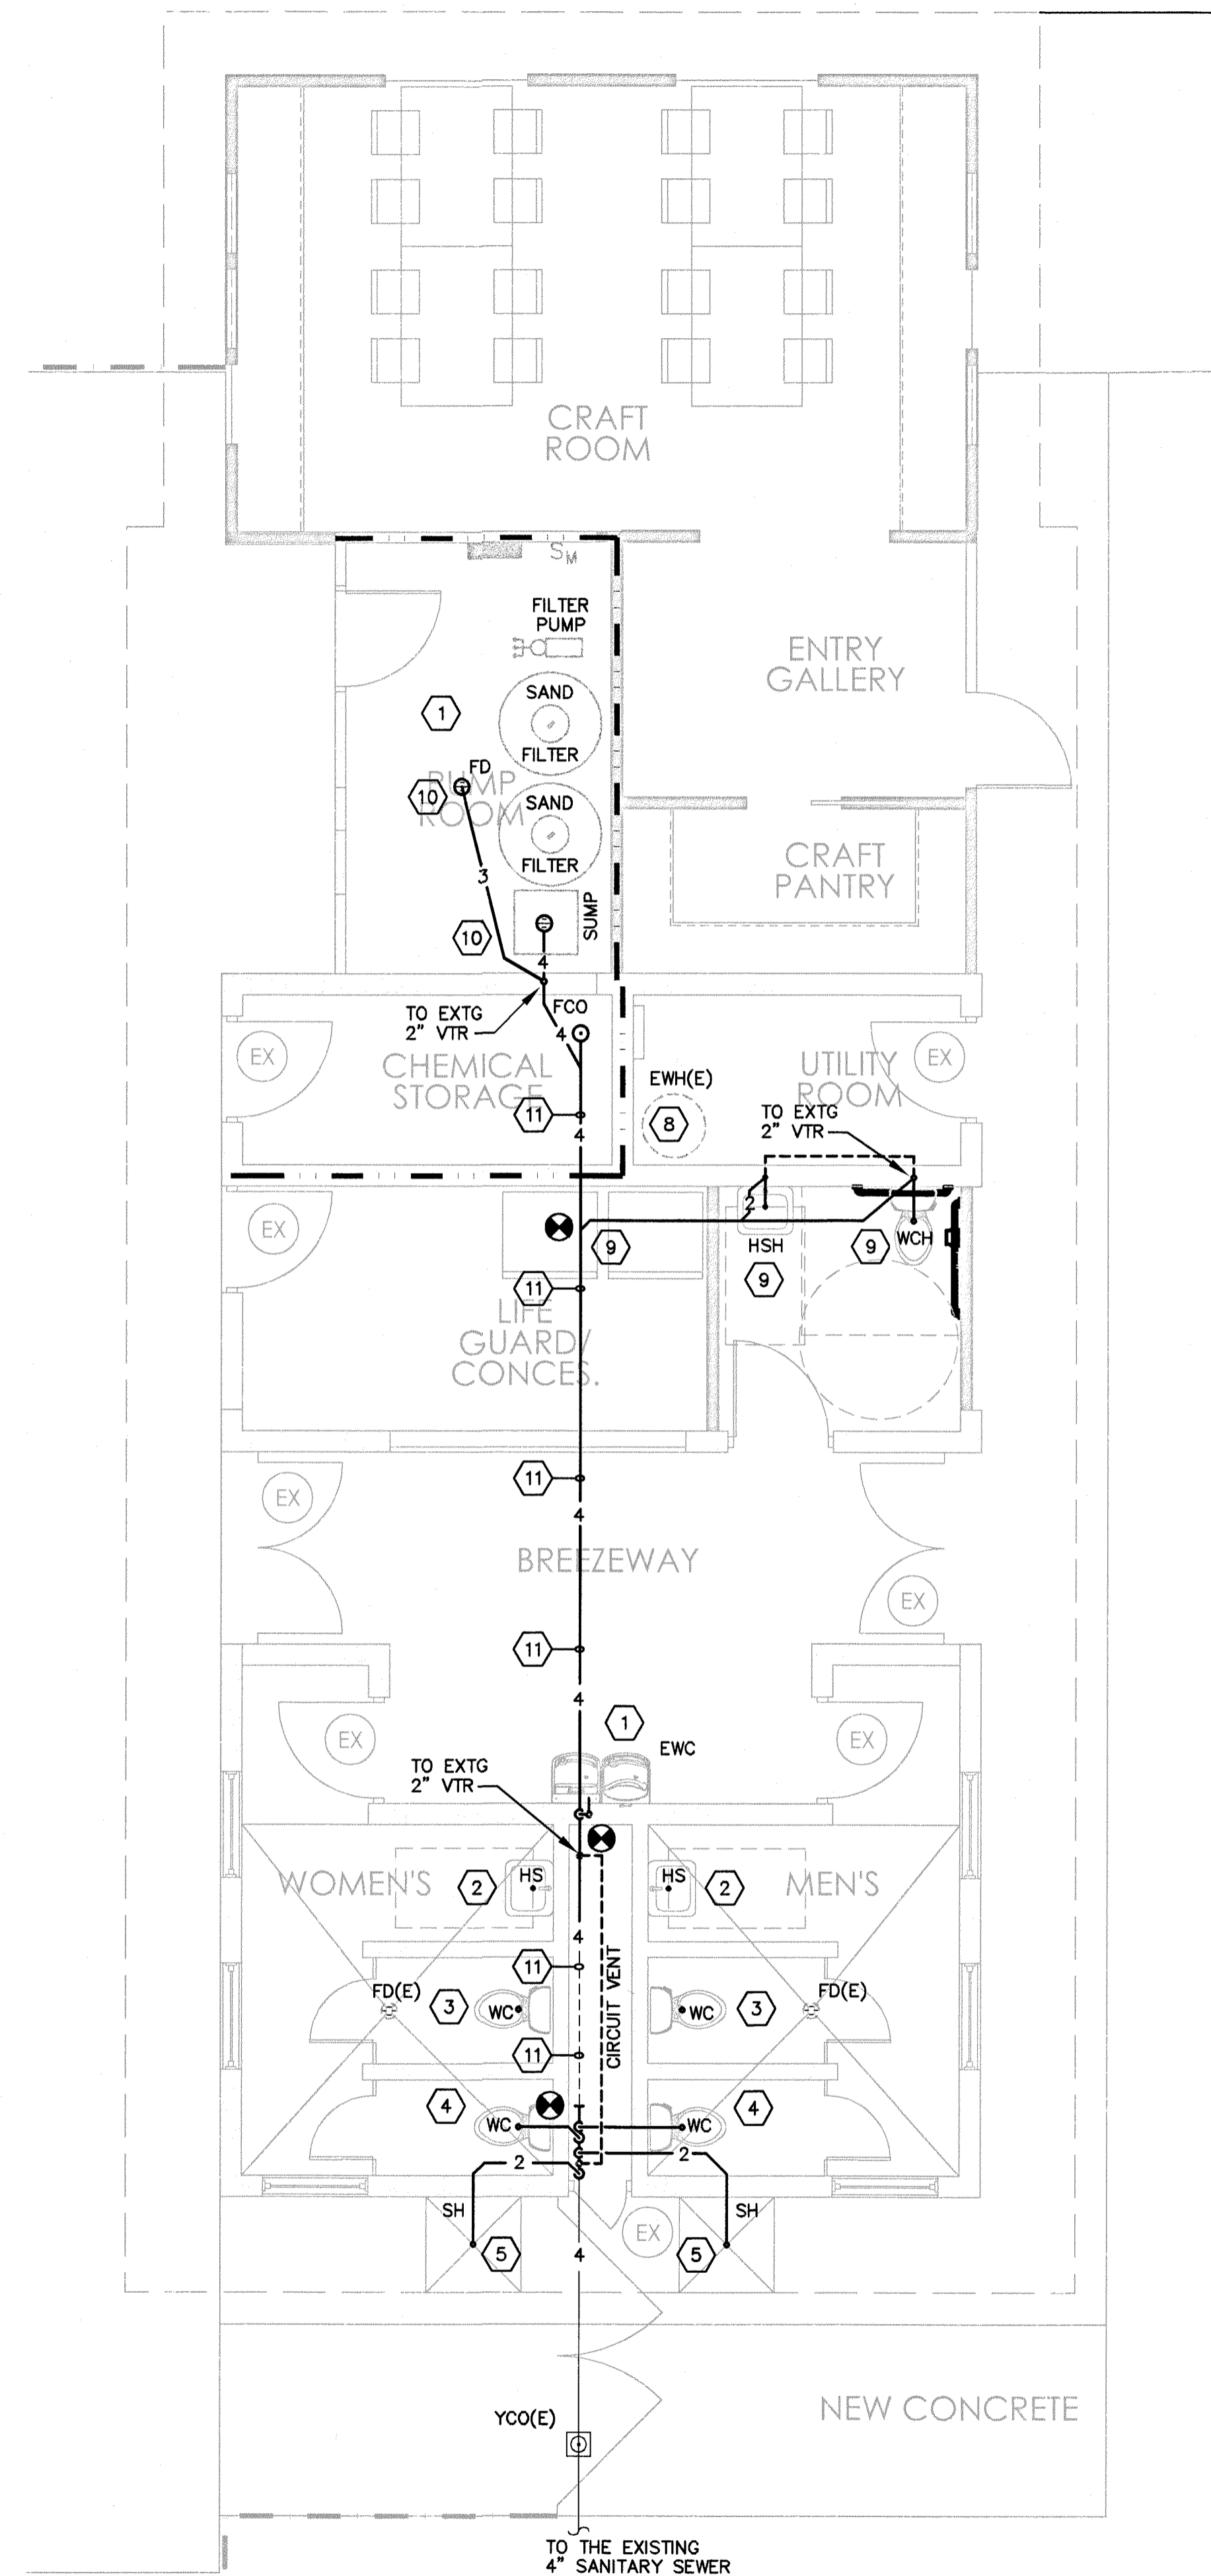

1 PARTIAL FLOOR PLAN - WASTE AND VENT  
 P1 1/4" = 1' - 0"

**GENERAL PLUMBING NOTES:**

- SEE DRAWING P0 FOR GENERAL PLUMBING SPECIFICATIONS.
- SEE DRAWING P0 FOR GENERAL PLUMBING NOTES AND LEGEND
- SEE DRAWING P2 FOR FIXTURE SCHEDULE.
- VERIFY CONDITION OF MAIN WASTE AND VENT PIPING. REPLACE PIPING SECTIONS AS NECESSARY. ADD CLEANOUTS AS NECESSARY.
- ALL NEW MAIN WASTEWATER PIPING 3" UNLESS OTHERWISE NOTED.
- ALL NEW VENT PIPING 2" UNLESS OTHERWISE NOTED.


**NOTES KEYED TO PLAN:**

- REPLACE ELECTRIC WATER COOLER. DEMOLISH EXISTING WATER COOLER AND REWORK SUPPORTS AND WALL FOR NEW WATER COOLER. COORDINATE EXISTING RECEPTACLE LOCATION WITH THE ELECTRICAL TRADE AND ADJUST AS NECESSARY TO CONCEAL BEHIND WATER COOLER IN THE MANUFACTURER'S APPROVED LOCATION. SET SPOUT AT ADA HEIGHT.
- REPLACE HAND SINK. DEMOLISH EXISTING HAND SINK AND REWORK WALL AND SUPPORTS FOR NEW HAND SINK. REWORK WASTE/VENT PIPING CONNECTIONS FOR NEW SINK.
- REPLACE WATER CLOSET. DEMOLISH EXISTING WATER CLOSET AND REWORK FLOOR AND ROUGH-IN FOR NEW WATER CLOSET.
- DEMOLISH EXISTING SHOWER AND INSTALL NEW WATER CLOSET. COORDINATE FLOOR ROUGH-IN WITH GENERAL CONTRACTOR WORK.
- INSTALL NEW OUTDOOR SHOWER. PROVIDE NEW DRAIN AND CONNECT TO EXISTING PIPING. COORDINATE ROUGH-IN AND WALL MODIFICATIONS WITH GENERAL CONTRACTOR.
- REUSE EXISTING PIPING AND FIXTURE CONNECTIONS IF POSSIBLE FOR NEW FIXTURE. EXTEND PIPING AS NEEDED.
- ASSUMED LOCATION OF EXISTING HOT AND COLD WATER PIPING.
- EXISTING WATER HEATER TO REMAIN.
- COORDINATE SLAB CUTS WITH GENERAL CONTRACTOR TO ROUTE NEW WASTE PIPING FOR THE WATER CLOSET AND HAND SINK TO THE EXISTING WASTE PIPING.
- NEW FLOOR DRAIN. COORDINATE EXACT LOCATION WITH POOL EQUIPMENT INSTALLERS.
- VERIFY THE SIZE OF THE EXISTING PUMP ROOM WASTE PIPING. COORDINATE WITH THE GENERAL CONTRACTOR TO CUT AND PATCH THE EXISTING SLAB TO REPLACE ALL 2" AND 3" WASTE PIPING AND TO CONNECT TO THE EXISTING 4" WASTE PIPING ON SITE.

WASTE & WATER CALCULATED DEMAND CAMP AGAPE	
SANITARY SEWER LOAD (DFU):	32.5
SANITARY SEWER PIPE SIZE:	4"
DOMESTIC WATER LOAD (WSFU):	28.25
DOMESTIC WATER PIPE SIZE:	1-1/4"

This drawing and the design shown are the property of William H. Clark, Jr., PE. The reproduction, copying or other use of this drawing without our written consent is prohibited. Copyright 2024 William H. Clark, Jr., PE.

**whcPE**  
 WILLIAM H. CLARK, JR., PE  
 4732 PORCHAVEN LN, APEX, NC 27539  
 PHONE: 919-740-3826 WHCLARK2001@GMAIL.COM

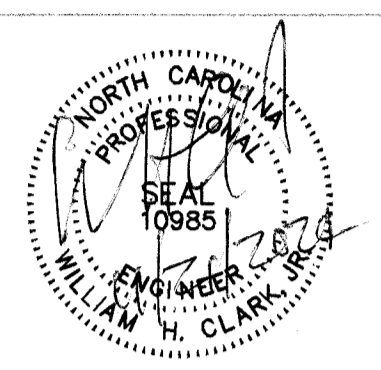

RENOVATION/ADDITION TO POOL BUILDING FOR:


**CAMP AGAPE**  
 1369 TYLER DEWAR LN  
 FUQUAY VARINA, NORTH CAROLINA 27526

PROJECT NO: 2430  
 DATE: 11/19/24  
 CAD DWG FILE: P\_2430  
 DRWN BY:WHCCHKD BY:WHC


**PLBG FLOOR PLAN - WASTE/VENT, FIXTURE SCHEDULE**

**P1**




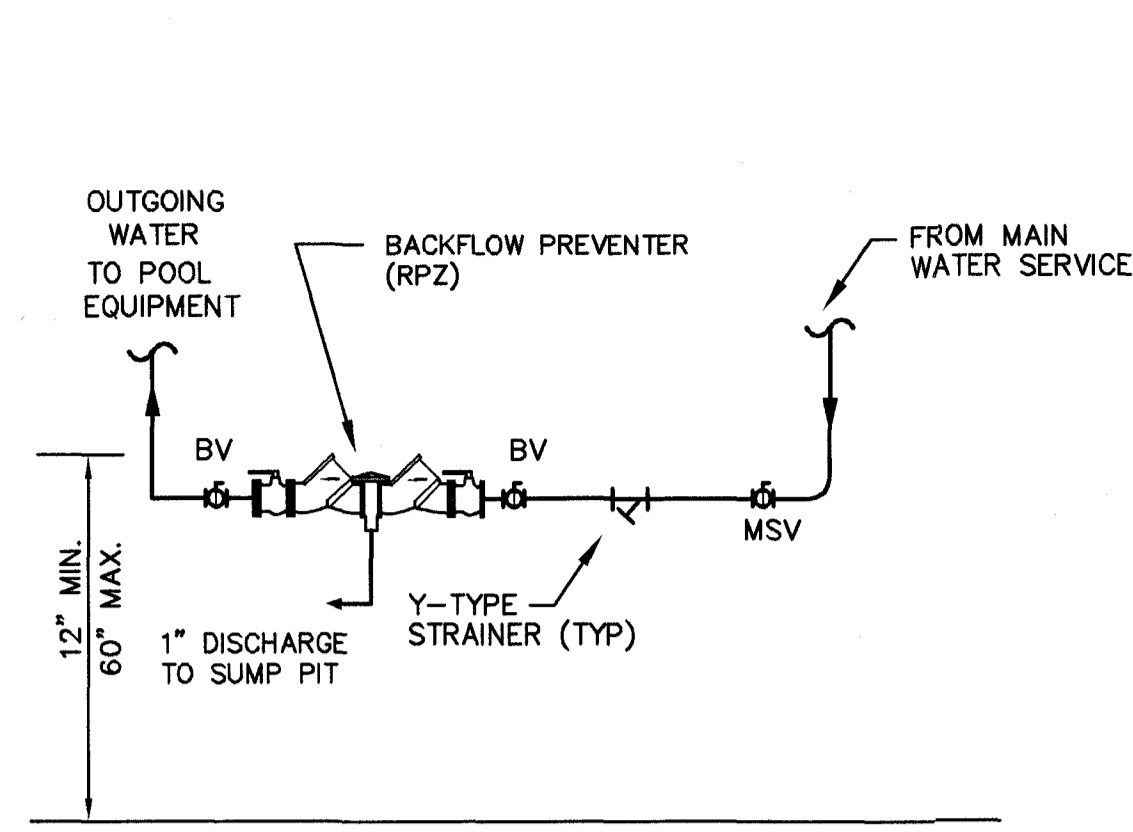

1 **BACKFLOW PREVENTER (HORIZONTAL)**  
P3 NO SCALE

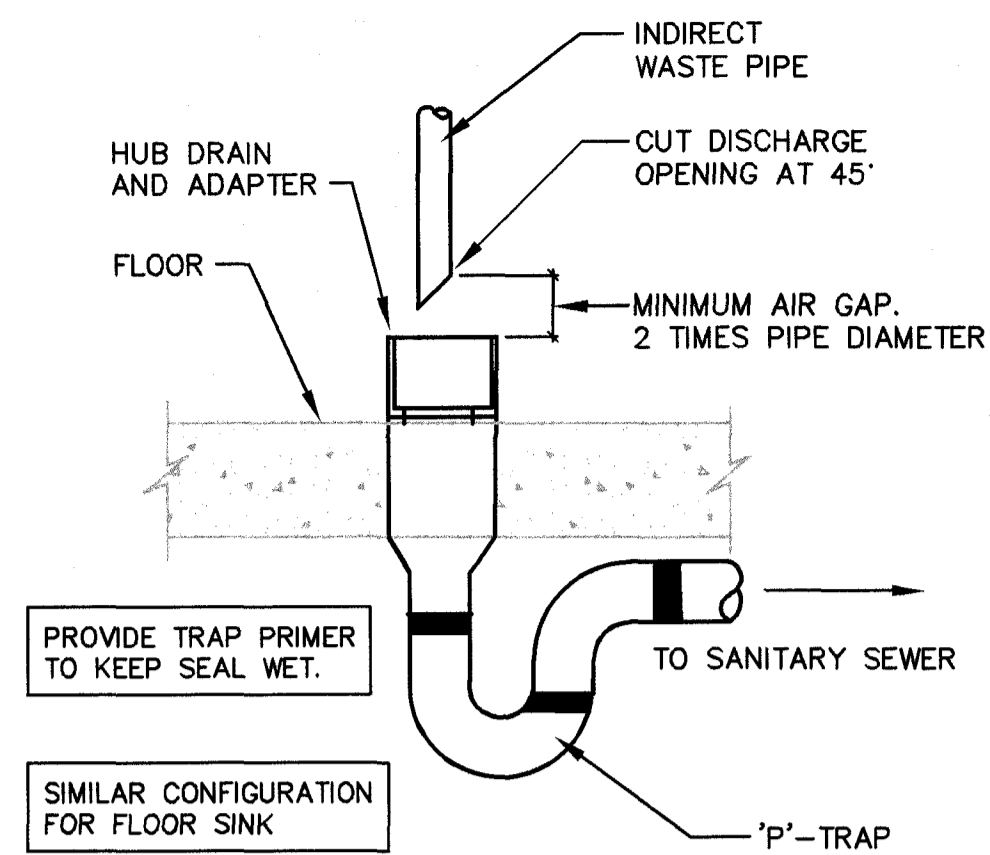


2 **INDIRECT WASTE PIPING TO DRAIN OR FLOOR SINK**  
P3 NO SCALE

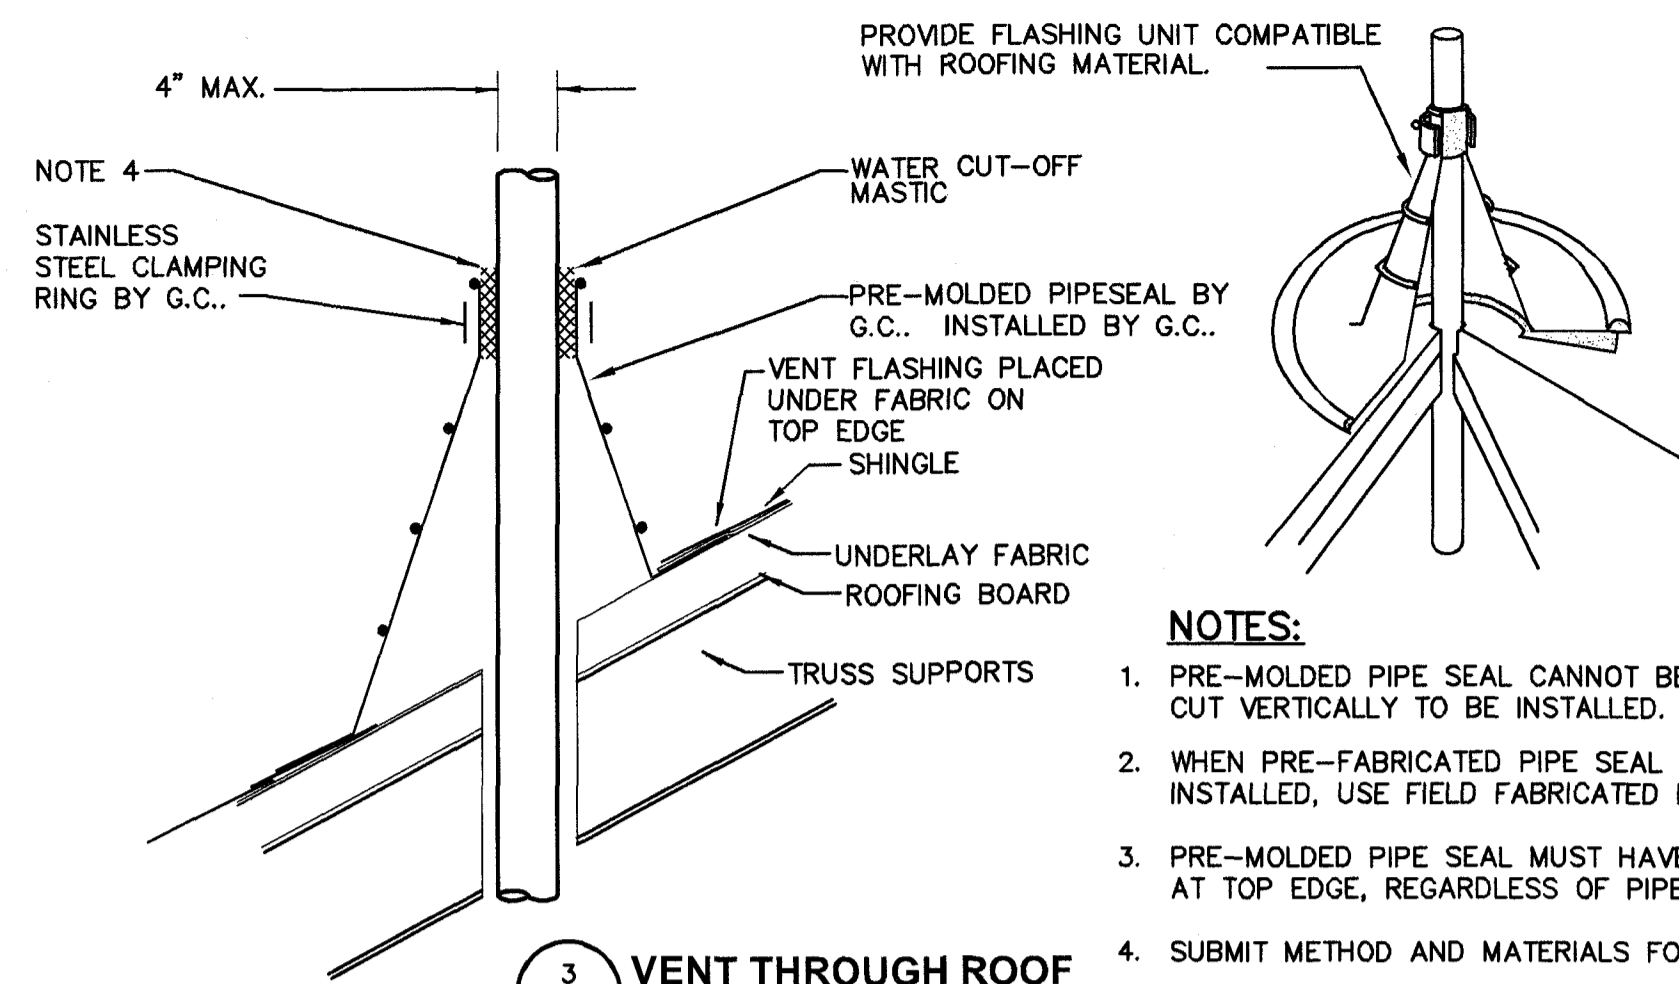


3 **VENT THROUGH ROOF**  
P3 NO SCALE


- NOTES:**
1. PRE-MOLDED PIPE SEAL CANNOT BE CUT VERTICALLY TO BE INSTALLED.
  2. WHEN PRE-FABRICATED PIPE SEAL CANNOT BE INSTALLED, USE FIELD FABRICATED PIPE SEAL.
  3. PRE-MOLDED PIPE SEAL MUST HAVE INTACT RIB AT TOP EDGE, REGARDLESS OF PIPE DIAMETER.
  4. SUBMIT METHOD AND MATERIALS FOR ACCEPTANCE.

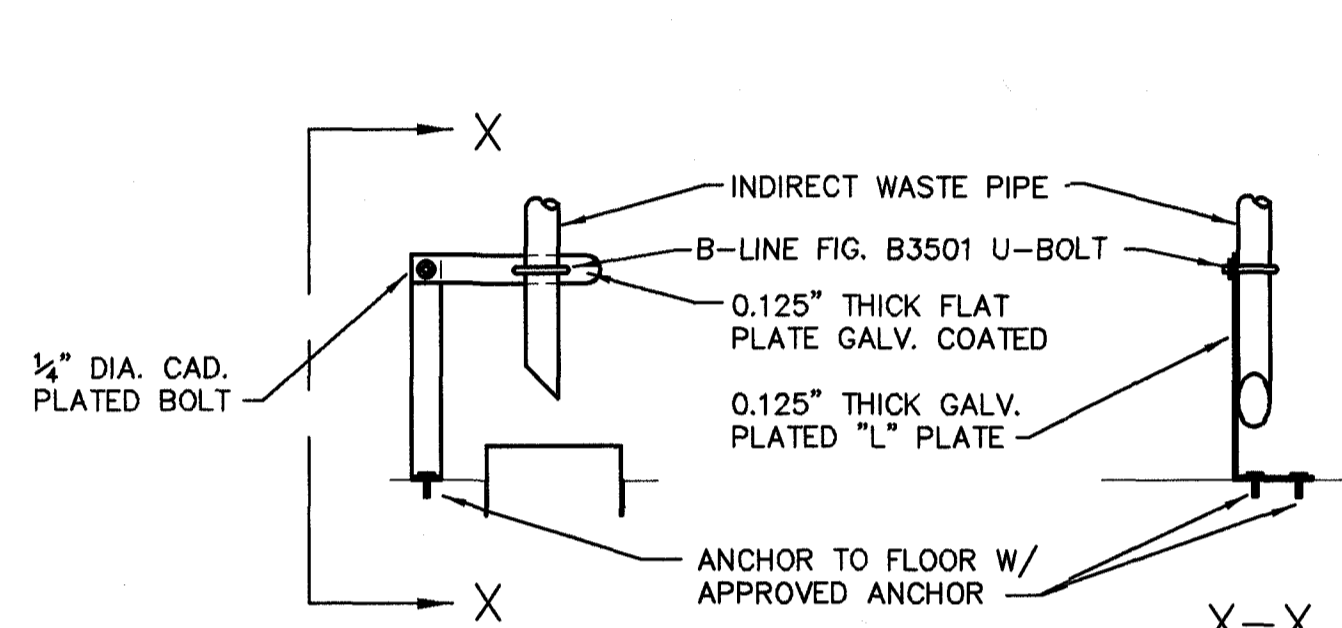

4 **INDIRECT WASTE BRACING**  
P3 NOT TO SCALE

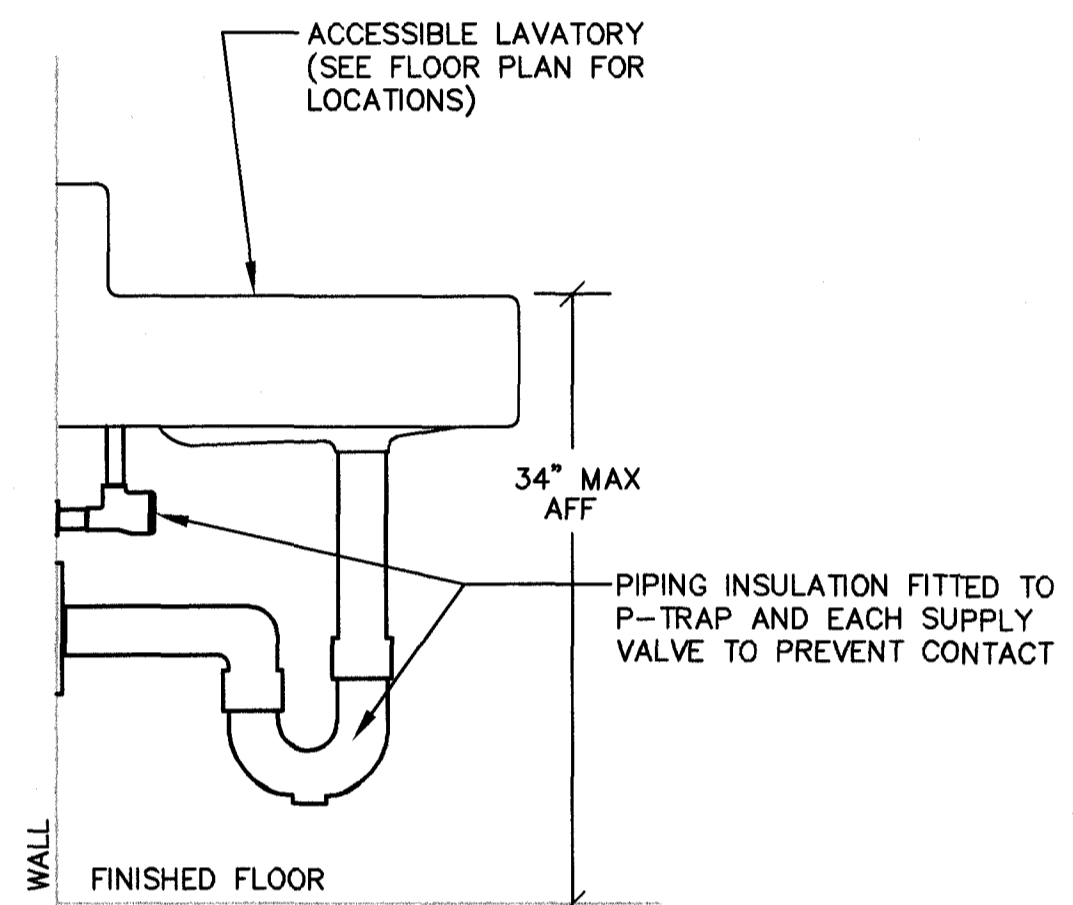

5 **ACCESSIBLE SINK**  
P3 NO SCALE

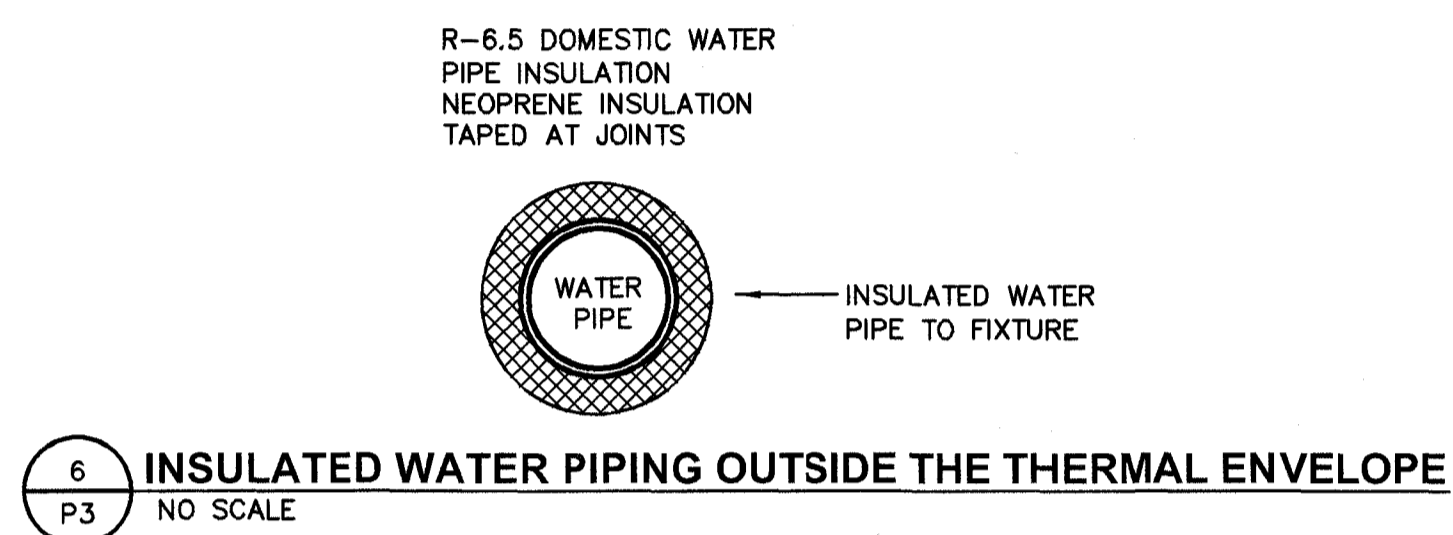

6 **INSULATED WATER PIPING OUTSIDE THE THERMAL ENVELOPE**  
P3 NO SCALE

This drawing and the design shown on the property of WILLIAM H. CLARK, JR., P.E. The reproduction, copying or other use of this drawing without our written consent is prohibited. Copyright © 2024, William H. Clark, Jr., P.E.

**whcPE**

WILLIAM H. CLARK, JR., P.E.  
4732 PORCHAVEN LN, APEX, NC 27539  
PHONE: 919-740-3626 WHCLARR001@GMAIL.COM

---

**CAMP AGAPE**

1369 TYLER DEWAR LN  
FUQUAY VARINA, NORTH CAROLINA 27526

RENOVATION/ADDITION TO POOL BUILDING FOR:

---

PROJECT NO:	2430
DATE:	11/19/24
CAD DWG FILE:	P_2430
DRWN BY: WHC CHKD BY: WHC	

**PLBG DETAILS**

P3

**HVAC SPECIFICATIONS**

**GENERAL:**  
THESE PERMIT DRAWINGS DESCRIBE DIAGRAMMATICALLY, AND IN GENERAL TERMS, THE INTENDED SCOPE OF WORK AS UNDERSTOOD BY THE ENGINEER. THE ENGINEER CREATED THE DRAWINGS, INCLUDING PLANS, DIAGRAMS, SPECIFICATIONS, AND NOTES, FOR THE EXPRESS PURPOSE OF DESCRIBING THE PROJECT TO THE LOCAL INSPECTIONS AUTHORITY'S PLANS REVIEW STAFF FOR THEIR USE IN GRANTING A BUILDING PERMIT.

THE CONTRACTOR SHALL BE RESPONSIBLE FOR FULLY UNDERSTANDING THE ACTUAL FIELD CONDITIONS OF THE PROJECT SITE AND THE SCOPE OF WORK AS EXPRESSED BY THE PARTY TO WHOM THE CONTRACTOR HAS CONTRACTED TO PERFORM THE WORK. THEREFORE, THE CONTRACTOR SHALL REVIEW THESE DOCUMENTS THOROUGHLY FOR ALL CONFLICTS, AND FOR ANY ASPECT OF THE WORK SHOWN IN THESE DOCUMENTS THAT IS AT VARIANCE WITH THE CONTRACTOR'S UNDERSTANDING OF THE WORK. THE CONTRACTOR SHALL PERFORM ALL WORK NECESSARY TO COMPLETE THE FACILITY OWNER'S INTENDED SCOPE OF WORK FOR THE PROJECT.

THE CONTRACTOR SHALL PERFORM ALL WORK ACCORDING TO ALL RELEVANT CODES, ALL REFERENCED STANDARDS, AND THE MOST CURRENT INTERPRETATIONS OF THE CODE AS STATED BY THE AUTHORITY HAVING JURISDICTION. IF ANYTHING IS NECESSARY FOR THE COMPLETE, PROPER, AND SAFE INSTALLATION, OPERATION, AND FUNCTION OF THE WORK DESCRIBED IN THESE DOCUMENTS, THE CONTRACTOR SHALL PROVIDE IT EVEN IF NOT CLEARLY INDICATED IN THESE DOCUMENTS.

THE CONTRACTOR SHALL SUPPLEMENT THESE CONTRACT DOCUMENTS WITH ALL DETAILS OF CONSTRUCTION; ALL MATERIAL, DEVICE, AND EQUIPMENT INSTALLATION INSTRUCTIONS; ANY NEEDED MANUFACTURER, SUPPLY HOUSE, AND VENDOR ASSISTANCE; SHOP DRAWINGS, AND FIELD INSTALLATION DRAWINGS NECESSARY TO COMPLETE THE PROJECT.

DETERMINE THE ACTUAL FIELD CONDITIONS AND INSTALLATION DETAILS. FULLY COORDINATE EVERY DEVICE AND EQUIPMENT AND THE RESPECTIVE LOCATIONS FOR EQUIPMENT, DEVICES, AND MATERIALS AMONG ALL CONTRACTOR TRADES AND WITH THE OWNER, IF NECESSARY. INSTALL EVERY PIECE OF EQUIPMENT AND ALL CONTROL DEVICES WITH ALL CODE-REQUIRED AND MANUFACTURER-RECOMMENDED SERVICING CLEARANCES, FREE OF OBSTRUCTIONS, AND WITHOUT CONFLICT WITH OTHER EQUIPMENT OR BUILDING ELEMENTS.

**CONTRACTOR COORDINATION AND PRICING:**  
VISIT THE SITE OF THIS PROJECT AS OFTEN AS NECESSARY TO BECOME THOROUGHLY FAMILIAR WITH ALL EXISTING FIELD CONDITIONS AND THE FULL EXTENT OF THE WORK TO BE PERFORMED. VERIFY EVERY ASPECT OF THE PROPOSED WORK AS DESCRIBED OR IMPLIED BY THESE CONTRACT DOCUMENTS PRIOR TO SUBMITTING A PRICE FOR THIS WORK.

USE THESE DRAWINGS, THE INFORMATION OBTAINED FROM SITE VISITS, AND OWNER INPUT TO DETERMINE PRICE. BECAUSE CURRENT CODES REQUIREMENTS BASED UPON INTERPRETATIONS WILL VARY FROM JURISDICTION TO JURISDICTION, PROVIDE A CONTINGENCY AMOUNT IN YOUR PRICE FOR MINOR DISCRETIONARY CHANGES REQUESTED FOR BY THE OWNER, TENANT, ARCHITECT, ENGINEER, INSPECTOR, OR ANOTHER TRADE.

REVISE ANY ORIGINAL PRICING PRESENTED PRIOR TO THE CONTRACTOR'S RECEIPT OF THESE DRAWINGS TO SHOW ALL ADJUSTMENTS TO THE PRICE. THE CONTRACTOR'S RISK INCLUDES ANY COST INCURRED PRIOR TO OBTAINING ALL CLARIFICATIONS TO THESE DOCUMENTS, OR TO THE DESIGNER'S OR OWNER'S INTENT.

THE ENGINEER DID NOT INDEPENDENTLY VERIFY ALL EXISTING FIELD CONDITIONS. DETERMINE ALL MISSING INFORMATION RELEVANT TO THE PERMITTED WORK. TAKE ACTUAL FIELD MEASUREMENTS AT THE JOB SITE INSTEAD OF SCALING THE DRAWINGS. THE SYMBOLS AND DIAGRAMS SHOWN HAVE NO DIMENSIONAL SIGNIFICANCE AND DO NOT SHOW EVERY APPURTENANCE NECESSARY FOR COMPLETE INSTALLATION AND CONFIGURATION. THE DRAWINGS SHOW APPROXIMATE LOCATIONS FOR ALL EQUIPMENT, DEVICES, AND MATERIALS. DETERMINE FINAL LOCATIONS IN THE FIELD BASED UPON ACTUAL CONSTRUCTION.

BRING ALL CONTRACT DOCUMENT-RELATED OMISSIONS, DISCREPANCIES, AND CONFLICTS TO THE ENGINEER'S ATTENTION PRIOR TO COMMENCING WORK AND INCURRING ANY COSTS FOR LABOR OR MATERIALS. WHERE THE ENGINEER HAS NO POST-DESIGN AND CONSTRUCTION ASSISTANCE RESPONSIBILITIES TO THE PROJECT, TAKE ALL FIELD-DISCOVERED CONFLICTS AND INTERFERENCES TO THE GENERAL CONTRACTOR'S ATTENTION FOR RESOLUTION BY THE RESPECTIVE TRADES.

SUBMIT ALL REQUESTS FOR INFORMATION (RFI) WITH WRITTEN COMMENTS DEFINING THE INFORMATION AND ASSISTANCE NEEDED. DOCUMENT THE REQUEST WITH RELEVANT INFORMATION FROM THE PLANS AND SPECIFICATIONS. THE ENGINEER MAY REJECT ANY POORLY PREPARED OR INADEQUATELY DOCUMENTED RFI AND ANY RFI SHOWING FAILED COORDINATION AMONG TRADES OR A POOR UNDERSTANDING OF THE PROJECT SCOPE/DESIGN INTENT.

INFORM THE ENGINEER OF ANY DEVIATIONS MADE FROM THE PERMITTED DRAWINGS. WHERE THE CONTRACTOR DEVIATES FROM THE PERMITTED WORK WITHOUT ENGINEERING PARTICIPATION, THE ENGINEER MAY CHARGE APPROPRIATE FEES FOR ANY LETTERS OF ACCEPTANCE REQUIRED BY THE FIELD INSPECTORS.

**QUALIFICATIONS AND STANDARDS OF WORKMANSHIP:**  
PERFORM ALL WORK USING EXPERIENCED, SKILLED CRAFTSMEN LICENSED IN THEIR RESPECTIVE TRADES, AND COMPETENT TO PERFORMED THE WORK INVOLVED WITH THIS PROJECT.

ALL WORK AND MATERIALS SHALL CONFORM TO THE APPLICABLE LOCAL, STATE, AND NATIONAL CODES (INCLUDING OSHA). AS THE ABSOLUTE MINIMUM ACCEPTABLE QUALITY STANDARD, COMPLY WITH THE LATEST EDITION OF THE NORTH CAROLINA STATE BUILDING CODE AND THESE SPECIFICATIONS.

**DEMOLITION:**  
REMOVE ALL EQUIPMENT, DEVICES, AND MATERIALS NOT INTENDED TO REMAIN AND OBSTRUCTING NEW WORK. MECHANICALLY SECURE ALL ABANDONED EXISTING EQUIPMENT, FIXTURES, VALVES, DEVICES, PIPING, TUBING, ETC. WHEN DEMOLISHING PIPING, CONDUITS, WIRING, AND CABLING, REMOVE ALL PORTIONS BACK TO THE NEAREST POINT THAT REMAINS IN SERVICE. PROVIDE ALL DEVICES, CAPS, VALVES, FITTINGS, INSULATION, ETC., NECESSARY TO RESTORE TO SERVICE THE EXISTING PIPING, CONDUITS, WIRING, AND CABLES AFFECTED BY THIS WORK. RECONNECT, CLEAN, REPAIR, PURGE, STERILIZE, PRIME, TEST, ADJUST, BALANCE, ETC. AS NECESSARY ALL EXISTING EQUIPMENT, FIXTURES, DEVICES, PIPING, CONTROLS, ETC., TO BE LEFT IN SERVICE OR REUSED.

**MATERIALS AND METHODS:**  
PROVIDE ALL CUTTING AND PATCHING NECESSARY TO PROPERLY INSTALL ALL WORK. FOR WORK IN-PROGRESS, LEAVE IN SAFE CONDITION ALL WALLS, CEILINGS, FLOOR MATERIALS, OR ANY PART OF THE BUILDING OR PREMISES THAT MUST BE CHANGED OR REPLACED. REPAIR ANY DAMAGE DONE TO EXISTING EQUIPMENT, DEVICES, OR MATERIALS.

DO NOT CUT, NOTCH, OR BORE A FRAMING MEMBER IN EXCESS OF LIMITATIONS SPECIFIED IN THE CODE. DO NOT CUT, NOTCH, OR BORE ANY STRUCTURAL BEAMS AND COLUMNS UNDER ANY CIRCUMSTANCES.

PERFORM ALL TRENCHING AND BACKFILLING IN A SAFE MANNER. PROTECT THE STABILITY OF ALL STRUCTURES (OR ANY PART THEREOF) AND ANY WORK INSTALLED BY OTHER TRADES. EXCAVATE TRENCHES BELOW THE INSTALLATION LEVEL OF THE PIPE SUCH THAT THE BOTTOM OF THE TRENCH DOES NOT FORM THE BED FOR THE PIPE OR RACEWAY.

AT THE BOTTOM OF ANY TRENCH, STABILIZE SOFT MATERIALS OF POOR LOAD-BEARING QUALITY BY OVER-EXCAVATING A MINIMUM OF TWO PIPE DIAMETERS AND BACKFILLING WITH FINE GRAVEL, CRUSHED STONE, OR A CONCRETE FOUNDATION TO THE INSTALLATION LEVEL OF THE PIPE OR CONDUIT BOTTOM. TAP SAND INTO PLACE FOR ANY CONCRETE FOUNDATION INSTALLED SO AS TO PROVIDE UNIFORM LOAD-BEARING SUPPORT ABOVE THE CONCRETE FOR THE PIPE/CONDUIT BETWEEN JOINTS.

REMOVE ROCK ENCOUNTERED IN TRENCHING TO A MINIMUM OF 3 INCHES BELOW THE INSTALLATION OF THE BOTTOM OF THE PIPE/CONDUIT, AND BACKFILL THE TRENCH SHALL BE BACKFILLED TO THE INSTALLATION LEVEL OF THE BOTTOM OF THE PIPE WITH SAND TAMPED IN PLACE SO PROVIDE UNIFORM LOAD-BEARING SUPPORT FOR THE PIPE BETWEEN JOINTS. THE PIPE, INCLUDING THE JOINTS, SHALL NOT REST ON ROCK AT ANY POINT.

BURIED PIPING SHALL BE SUPPORTED THROUGHOUT ITS ENTIRE LENGTH. PROVIDE SOLID AND CONTINUOUS LOAD-BEARING SUPPORT BETWEEN JOINTS. PROVIDE BELL HOLES, HUB HOLES, AND COUPLING HOLES WHERE CONNECTING PIPES.

BACKFILL THE TRENCH TO THE INSTALLATION LEVEL OF THE BOTTOM OF THE PIPE WITH SAND OR FINE GRAVEL PLACED IN LAYERS OF 6-INCHES MAXIMUM DEPTH. BACKFILL SHALL BE FREE FROM DISCARDED CONSTRUCTION MATERIAL AND DEBRIS. LOOSE EARTH FREE FROM ROCKS, BROKEN CONCRETE, AND FROZEN CHUNKS SHALL BE PLACED IN THE TRENCH IN 6-INCH LAYERS AND TAMPED IN PLACE UNTIL THE CROWN OF THE PIPE IS COVERED BY 12 INCHES OF TAMPED EARTH. THE BACKFILL UNDER AND BESIDE THE PIPE SHALL BE COMPACTED FOR PIPE SUPPORT. BACKFILL SHALL BE BROUGHT UP EVENLY ON BOTH SIDES OF THE PIPE SO THAT THE PIPE REMAINS ALIGNED.

WHEN INSTALLING PIPE BY TUNNELING, JACKING, OR A COMBINATION OF BOTH, PROTECT THE PIPE FROM DAMAGE DURING INSTALLATION AND FROM SUBSEQUENT UNEVEN LOADING. WHEN USING EARTH TUNNELS, PROVIDE ADEQUATE SUPPORTING STRUCTURES TO PREVENT FUTURE SETTLING OR CAVING.

RESTORE ALL DAMAGED EXISTING WALKS, WALLS, PAVED AREAS, OR GRADED AREAS TO THEIR FINAL FINISH APPEARANCE.

**MATERIAL AND PRODUCT STANDARDS:**  
PROVIDE ONLY NEW MATERIALS, DEVICES, FIXTURES, AND EQUIPMENT. PROVIDE ONLY PRODUCTS LISTED AND LABELED BY AN NC-APPROVED THIRD PARTY LABORATORY SERVICE SUCH AS UNDERWRITER'S LABORATORIES, INC, CSA, ETL AND OTHERS. INSTALL ALL PRODUCTS BASED ON THE MANUFACTURER'S INTENDED USE. DO NOT DEVIATE FROM PRODUCT LISTING LIMITATIONS WHICH CAN BE MORE RESTRICTIVE THAN THE CODE.

PROVIDE APPROPRIATELY RATED AND LABELED EQUIPMENT ENCLOSURES AND PRODUCTS FOR EACH LOCATION. PROVIDE NEMA 3R OR BETTER AND WET LOCATION LABELED ENCLOSURES FOR ALL EQUIPMENT AND PRODUCTS INSTALLED ANYWHERE OUTDOORS OR AT INDOOR WASH-DOWN LOCATIONS.

**UTILITY AND BUILDING OWNER'S REPRESENTATIVE COORDINATION:**  
COMPLY WITH ALL MUNICIPAL, STATE, AND/OR UTILITY REGULATIONS FOR SERVICE CONNECTIONS AND METERING PROVISIONS.

FULLY COORDINATE WITH THE GAS UTILITY TO PROVIDE SERVICE TO THE FACILITY. PROVIDE ANY NECESSARY UNDERGROUND PIPES, SLEEVES, AND OTHER PROVISIONS REQUESTED BY THE UTILITY. THE OWNER WILL PAY FOR ALL SERVICE CONNECTION, LINE EXTENSION, AND IMPACT FEES DIRECTLY TO THE APPROPRIATE UTILITY OR JURISDICTION.

COORDINATE ALL UTILITY OUTAGES AND BUILDING SYSTEMS DOWN-TIME THAT WILL IMPACT BUILDING TENANTS WITH THE AUTHORIZED REPRESENTATIVE OF THE BUILDING OWNER.

AS CONSTRUCTION PROCEEDS, COORDINATE ALL BUILDING SYSTEMS DOWN-TIME THAT WILL IMPACT OTHER TRADES WITH THE GENERAL CONTRACTOR.

PROVIDE TEMPORARY SERVICES AS NECESSARY TO SUPPORT ALL CONSTRUCTION ACTIVITIES.

**SUBMITTALS AND TESTING:**  
SUBMIT A LIST OF ALL HVAC EQUIPMENT AND DEVICES MATCHING THE ENGINEER'S BASIS OF DESIGN. SUBMIT ELECTRONIC SHOP DRAWINGS AND CATALOG DATA FOR ALL HVAC EQUIPMENT, DEVICES, PIPING, AND INSULATIONS THAT DO NOT.

PROVIDE THE BUILDING OWNER WITH THREE (3) COPIES OF O&M MANUALS CONTAINING INFORMATION REQUIRED BY THE STATE ENERGY CODE.

RETAIN ALL RETAIN INSTALLATION INSTRUCTIONS, MANUFACTURER'S PACKING DOCUMENTS, ETC., FOR ALL LIFE SAFETY RELATED EQUIPMENT AS EVIDENCE TO THE AUTHORITY HAVING JURISDICTION THAT THE CORRECT MATERIALS AND DEVICES WERE USED IN THE CONSTRUCTION, PENETRATION, AND SEALING OF THE PENETRATION FOR ALL RATED ASSEMBLIES.

CONFORM TO ALL LOCAL, STATE, AND NATIONAL CODES, AND WITH THE REQUESTS OF THE LOCAL INSPECTOR FOR TESTS AND COMPONENT TESTING. CONTRACTOR SHALL PAY THE FULL COST OF ANY DESTRUCTIVE TESTING NECESSARY TO DEMONSTRATE COMPLIANCE WITH THESE DRAWINGS AND CODE.

AS A MINIMUM, TURN "ON" AND "OFF", SWITCH, CHANGE MODES, AND VERIFY SEQUENCES OF OPERATION FOR ALL DEVICES, EQUIPMENT, AND SYSTEMS TO DEMONSTRATE PROPER INSTALLATION AND SATISFACTORY OPERATION.

**PERMITS, WARRANTY, AND INSPECTIONS:**  
OBTAIN AND PAY FOR ANY AND ALL REQUIRED PERMITS, INSPECTIONS, CERTIFICATES OF INSPECTIONS AND APPROVAL, AND THE LIKE AND SHALL DELIVER SUCH CERTIFICATES TO THE OWNER. NOTIFY THE ARCHITECT AND ENGINEER OF ALL SCHEDULED INSPECTIONS.

DO NOT USE INSTALLED HVAC EQUIPMENT TO "DRY OUT" THE BUILDING. THE MANUFACTURER COULD VOID THE PRODUCT WARRANTY FOR THE EQUIPMENT OR PRODUCT BASED UPON DAMAGE, MOLD, AND/OR MILDEW ISSUE ARISING FROM UNINTENDED USE OF THE EQUIPMENT.

WARRANT ALL MATERIALS, EQUIPMENT, AND WORKMANSHIP SHOWN OR IMPLIED BY THESE DOCUMENTS TO BE FREE OF DEFECTS FOR A PERIOD OF ONE YEAR, STARTING FROM THE TIME OF ACCEPTANCE BY THE BUILDING OWNER. IF WITHIN ONE YEAR AFTER THE ACCEPTANCE DATE ANY WORK OR EQUIPMENT IS FOUND TO BE DEFECTIVE, CORRECT IT PROMPTLY AT NO COST TO THE BUILDING OWNER.

**SCOPE OF WORK:**  
PROVIDE ALL WORK, EQUIPMENT, SERVICES, LABOR, AND MATERIALS NECESSARY FOR THE INSTALLATION OF COMPLETE AND FULLY FUNCTIONAL MECHANICAL AND GAS SYSTEMS AS DESCRIBED OR IMPLIED BY THE CONTRACT DOCUMENTS.

**PIPING, PIPE FITTINGS, PIPE HANGERS/SUPPORTS, & INSULATION:**  
PROVIDE TYPE "ACR" HARD DRAWN COPPER REFRIGERANT PIPING CONFORMING TO ANSI B-31.5 OR ASTM B280 AND DELIVERED TO THE JOB SITE IN PRE-DETERMINED LENGTH "LINE SETS".

PROVIDE SCHEDULE 40, BLACK STEEL WITH MALLEABLE IRON FITTINGS FOR NATURAL GAS PIPING. FOR 2 PSI SYSTEMS, PROVIDE VENT-LESS REGULATORS FOR ALL GAS-FIRED APPLIANCES. FOR 5 PSI SYSTEMS, PROVIDE REGULATORS FOR ALL GAS-FIRED APPLIANCES AND VENT THE REGULATOR TO THE EXTERIOR. PROVIDE ANSI Z21.80 REGULATORS LISTED FOR INDOOR OR OUTDOOR USE AS APPROPRIATE.

PROVIDE WROUGHT METAL SOLDER JOINT TYPE COPPER PIPE FITTINGS CONFORMING TO ANSI B16.22.

INSTALL PIPING AND RELATED ITEMS NEATLY. CHOOSE ROUTES PARALLEL AND PERPENDICULAR TO BUILDING LINES. ARRANGE PIPING TO ALLOW PROPER RETURN OF OIL TO THE COMPRESSOR. PROVIDE TRAPS WHERE NECESSARY FOR OIL FLOW.

REAM PIPING TO REMOVE ALL BURRS, FINNS, AND FOREIGN MATERIALS. THOROUGHLY CLEAN ALL PIPING BEFORE SOLDERING. DURING SOLDERING, PURGE PIPING WITH NITROGEN. USE ONLY SILVER SOLDER WITH NON-CORROSIVE FLUX.

PROVIDE P-TRAPS ON EACH CONDENSATE DRAIN. ARRANGE ALL PIPING/CONNECTIONS TO EQUIPMENT FOR EASY SERVICING OF THE TRAP AND EVAPORATOR PAN. MAINTAIN ACCESS TO ALL VALVES AND EQUIPMENT.

DO NOT TO EXCEED 5'-0" FOR SPACE HANGERS AND SUPPORTS. PROVIDE PIPE COVERING PROTECTION SADDLES AT ALL SUPPORTS FOR INSULATED PIPING. USE CLAMPS AND METAL STRAPS TO SECURE REFRIGERANT LINES. FOR OTHER PIPING, USE 10-GAUGE SHEET METAL SADDLES MEASURING ONE-HALF THE CIRCUMFERENCE OF THE INSULATION AND A MINIMUM OF 12 INCHES LONG.

TEST ALL REFRIGERANT EQUIPMENT NOT TESTED AT THE FACTORY BY SHUT OFF THE EQUIPMENT FROM THE REST OF THE SYSTEM AND TESTING. TEST PIPING SYSTEMS AFTER COMPLETING INSTALLATION AND BEFORE APPLYING ANY PIPE INSULATIONS. REMOVE ALL CONTROLS AND OTHER APPARATUS (THAT MIGHT BE DAMAGED BY THE TEST PRESSURE) BEFORE THE TESTING.

TEST REFRIGERANT PIPING AT 150 PSIG WITH DRY NITROGEN FOR 24 HOURS WITHOUT LOSS OF PRESSURE. CHECK EACH JOINT FOR LEAKS WITH A SOAP SOLUTION. CONTINUE TESTING AND REPAIR UNTIL DETERMINING NO LOSS OF PRESSURE. AFTER SATISFACTORY NITROGEN PRESSURE TESTING, CONNECT HIGH VACUUM PUMPS (DO NOT USE COMPRESSOR) TO THE SYSTEM USING ISOLATION VALVES. TRIPLE EVACUATE THE SYSTEM: FIRST TIME TO 1500 MICRONS, SECOND TIME TO 1000 MICRONS, AND THE THIRD TIME TO 500 MICRONS - ALL AT AN AMBIENT SYSTEM TEMPERATURE GREATER THAN 36F FOR 12 HOURS MINIMUM. AFTER THIS, BREAK THE VACUUM IN THE SYSTEM BY CHARGING THE SYSTEM WITH REFRIGERANT.

COORDINATE WITH SPLIT SYSTEM EQUIPMENT MANUFACTURERS TO PROPERLY SIZE REFRIGERANT LINES FOR THE ACTUAL LENGTHS AND HEIGHTS OF LIFT. EVEN IF NOT NOTED ON THESE PLANS, PROVIDE ALL ADDITIONAL EQUIPMENT FEATURES AND PIPING SPECIALTIES NECESSARY TO ENSURE PROPER EQUIPMENT OPERATION GIVEN THE ACTUAL CHARACTERISTICS OF THE INSTALLATION. USE ONLY PIPING SPECIALTIES COMPATIBLE WITH THE REFRIGERANT USED, SIZED AND RATED FOR THE SYSTEM CAPACITIES, HAVING SOLDERED CONNECTIONS, AND MANUFACTURED BY HENRY, ALCO, SPORLAN, OR THE EQUIPMENT MANUFACTURER.

**DUCTWORK AND DUCTWORK ACCESSORIES:**  
ROUND AND RECTANGULAR DUCTWORK SHALL BE FABRICATED FROM THE BEST QUALITY GALVANIZED SHEET STEEL, AND SHALL MEET THE GAUGES AND CONSTRUCTION METHODS INDICATED IN THE LATEST ASHRAE GUIDE AND BY SMACNA HVAC DUCT CONSTRUCTION STANDARDS FOR 2" WG DUCT CLASSIFICATION, LOW PRESSURE, LOW VELOCITY (UP TO 2000 FPM) DUCTWORK. RETURN AIR DUCTWORK SHALL BE SIZED, CONSTRUCTED, AND CONNECTED TO PROVIDE AN EVEN DISTRIBUTION OF AIR FLOW OVER THE ENTIRE FILTER.

ALL JOINTS, LONGITUDINAL AND TRANSVERSE SEAMS, AND CONNECTIONS IN DUCTWORK SHALL BE SECURELY FASTENED AND SEALED WITH WELDS, GASKETS, MASTIC (ADHESIVES), MASTIC-PLUS-EMBEDDED-FABRIC SYSTEMS OR TAPES. TAPES AND MASTICS USED TO SEAL DUCTWORK SHALL CONFORM TO UL 181A FOR MARKING AND LABELING. TAPES AND MASTICS USED TO SEAL FLEXIBLE AIR DUCTS AND CONNECTORS SHALL CONFORM TO UL181B FOR MARKING AND LABELING. DUCT CONNECTIONS TO FLANGES OF AIR DISTRIBUTION SYSTEM EQUIPMENT SHALL BE SEALED AND MECHANICALLY FASTENED.

ALL EXPOSED DUCTWORK SHALL BE PRIME-PAINTED READY FOR FINISHED PAINTING BY GENERAL CONTRACTOR.

FLEXIBLE AIR DUCTS SHALL BE FOIL TYPES U.L. #181 CLASS 1 LISTED.

SEAL THE SPACES AROUND ALL DUCTWORK PENETRATIONS IN AN APPROVED MANNER. FLEXIBLE DUCTS SHALL NOT PASS THROUGH ANY FLOOR, WALL, OR CEILING.

WHERE ALLOWED BY CODE, JOINTS BETWEEN DUCTWORK PIECES SHALL BE SEALED BY UL 181 MASTIC AND MESH TAPE OR AN EQUAL PRODUCT TO PROVIDE A COMPLETELY AIRTIGHT SYSTEM.

HANGERS AND SUPPORTS FOR DUCTWORK SHALL BE METAL BANDS, ANGLES, AND/OR RODS FOR METAL DUCTWORK AND NYLON STRAPS FOR FOIL AND VINYL FLEXIBLE DUCTWORK. SIZE AND INSTALL PER ASHRAE AND SMACNA STANDARDS. THE DISTANCE BETWEEN SUPPORTS SHALL NOT EXCEED 10'.

**DAMPERS, TRANSITIONS, AND DIFFUSERS/GRILLES:**  
INSTALL BALANCING DAMPERS, TURNING VANES, DUCT TRANSITIONS, ETC., GENERALLY WHERE SHOWN ON THE DRAWINGS, IN EVERY BRANCH DUCT OR AT EVERY DIFFUSER/GRILLE, AND WHERE REQUIRED FOR PROPER AIR FLOW CONTROL. LOCATE ALL SERVICE PANELS, ACCESS PANELS, AND DAMPER HANDLES ON BOTTOM OF THE DUCTWORK FOR EASY ACCESS FROM FLOOR.

REGISTERS AND GRILLES SHALL CONFORM WITH THE SCHEDULE. ACCEPTABLE MANUFACTURERS - METALAIRE, J & J REGISTER, TITUS, OR HART & COOLEY.

PROVIDE WALL- AND/OR ROOF-COMPATIBLE AIR INTAKE AND EXHAUST CAPS WITH BACKDRAFT DAMPERS. PROVIDE INSECT SCREENS FOR INTAKE VENTS BUT NOT EXHAUST DISCHARGE CAPS.

**INSULATIONS:**  
PROVIDE DUCTWORK INSULATION COVERINGS AND LININGS WITH FLAME-SPREAD RATINGS OF 0-25 AND SMOKE-DEVELOPMENT RATINGS OF 0-50 WHEN TESTED PER ASTM E 84/ASTM E 2231 AND ASTM C 411. INSULATE EACH DUCT NOT WITHIN THE CONDITIONED SPACE IT SERVES. PROVIDE FIBERGLASS BLANKET COVERED BY A VAPOR RETARDER. PROVIDE MINIMUM INSULATION INSTALLED VALUE R-8.0 IN CRAWL SPACE. PROVIDE VAPOR RETARDERS WITH MAXIMUM PERMEANCE OF 0.05 PERM OR 2 MILS THICK ALUMINUM FOIL. WE ACCEPT UNCOVERED INSULATION MATERIALS WITH A PERMEANCE OF 0.05 PERM OR LESS.

FOLLOW THE TECHNICAL INSTRUCTIONS OF THE INSULATION MANUFACTURER TO INSTALL DUCT COVERINGS AND LINERS. DO NOT INSTALL INSULATION ON DUCTWORK WITHIN THE PENETRATION OF A FIRE-RATED ASSEMBLY. INSULATE UP TO THE WALL OR ROOF PENETRATION. ALL JOINTS AND SEAMS IN THE VAPOR RETARDER SHALL BE SEALED. PRESSURE-SENSITIVE TAPE SHALL NOT BE USED AS THE PRIMARY SEALANT.

**EQUIPMENT:**  
ALL EQUIPMENT SHALL CONFORM TO THE DRAWING SCHEDULES AND NOTES. WE WILL ACCEPT PRODUCTS BY DIFFERENT MANUFACTURERS WITH EQUAL OR BETTER PERFORMANCE AND ELECTRICAL CHARACTERISTICS.

PROVIDE ALL APPURTENANCES NECESSARY FOR THE COMPLETE AND TOTAL INSTALLATION OF A SYSTEM WHICH SHALL PERFORM SATISFACTORILY UNDER THE DESIGN WEATHER CONDITIONS.

INSTALL ALL EQUIPMENT PER THE MANUFACTURER'S INSTALLATION INSTRUCTIONS AND CONFORMING TO ANY UNIQUE REQUIREMENTS OF THE RESPECTIVE EQUIPMENT'S LISTING. PROVIDE VIBRATION ISOLATION AND NOISE SUPPRESSION DEVICES TO ELIMINATE OBJECTIONABLE NOISE AND VIBRATION.

COMPLY WITH 202 NEC WHEN CONNECTING POWER AND GROUND WIRES. COORDINATE WITH THE ELECTRICAL TRADE FOR ANY UNIQUE OR SPECIFIC ELECTRICAL CIRCUIT REQUIREMENTS (FOR EXAMPLE, COPPER OR 90F CONDUCTORS) REQUIRED BY THE EQUIPMENT LISTING.

PROVIDE COMPRESSOR EQUIPMENT WITH 5-YEAR WARRANTIES.

**CONTROLS, DEVICES, AND FILTERS:**

INSTALL ALL EQUIPMENT CONTROLS SO THAT THE SYSTEM MEETS OR EXCEEDS THE PERFORMANCE CHARACTERISTICS OF THE EQUIPMENT MANUFACTURER. PROVIDE ALL APPURTENANCES NECESSARY FOR THE SENSING AND CONTROL OF EQUIPMENT PERFORMANCE FEATURES. THE SYSTEM SHALL PERFORM SATISFACTORILY UNDER DESIGN WEATHER CONDITIONS AND ACCORDING TO THE MANUFACTURER'S SEQUENCE OF OPERATIONS.

PROVIDE AN APPROPRIATE THERMOSTAT, CONTROL WIRING, AND ALL SENSOR/CONTROL DEVICES NECESSARY FOR THE PROPER OPERATION OF THE EQUIPMENT AND ALL REMOTE, MOTOR-OPERATED DAMPERS. CONFORM TO ELECTRICAL SPECIFICATIONS FOR CONTROL WIRING MATERIALS.

LOCATE THE THERMOSTAT GENERALLY AS SHOWN ON THE PLANS, BUT AWAY FROM ANY DIRECT AIR DRAFT. INSULATE THE THERMOSTAT FROM THE WALL AS NECESSARY TO ENSURE THAT IT READS ACTUAL AMBIENT AIR TEMPERATURE AND NOT THE TEMPERATURE OF THE WALL.

PROVIDE APPROVED FILTERS FOR ALL HEATING AND COOLING AIR-HANDLING SYSTEMS. THE FILTER MEDIA SHALL CONFORM TO UL 900. HIGH-EFFICIENCY PARTICULATE AIR FILTERS SHALL COMPLY WITH UL 867. ELECTRO-STATIC-TYPE FILTERS SHALL COMPLY WITH UL 867.

**OTHER REQUIREMENTS:**

LABEL ALL EQUIPMENT.

DO NOT USE HVAC EQUIPMENT FOR EARLY START-UP OR TEMPORARY USE DURING CONSTRUCTION FOR "DRYING OUT" BUILDINGS. IF DIRECTED TO DO SO, VERIFY WITH THE EQUIPMENT MANUFACTURERS THAT THESE ACTIONS SHALL NOT COMPROMISE THE LISTING, WARRANTY, AND SERVICE LIFE OF THE INSTALLED EQUIPMENT.

ADJUST/BALANCE AIR FLOWS TO CLOSELY APPROXIMATE THE VALUES SHOWN ON THE PLANS. NO CERTIFIED TEST AND BALANCE REQUIRED.

DELIVER TO THE OWNER ALL ENGINEER-REVIEWED SHOP DRAWINGS, CUTSHEETS, OPERATIONS/MAINTENANCE MANUALS, AND OPERATING SEQUENCES FOR HVAC EQUIPMENT.

**GENERAL MECHANICAL NOTES:**

- PREPLAN ALL WORK PRIOR TO PURCHASING, ORDERING, OR FABRICATING ANY PART OF THE WORK DESCRIBED ON THESE DRAWINGS.
- IMMEDIATELY NOTIFY THE ENGINEER OF ANY CONFLICTS WITH EXISTING FIELD CONDITIONS OR THE WORK OF OTHER TRADES.
- RESOLVE ALL CONFLICTS PRIOR TO INCURRING ANY MATERIAL OR LABOR EXPENSES.
- COMPLY WITH THE MANUFACTURER'S TECHNICAL INSTRUCTIONS WHEN INSTALLING MECHANICAL EQUIPMENT, DEVICES, DUCTWORK, GRILLES, REGISTERS, DIFFUSERS, AND OTHER MATERIALS.
- PROVIDE ALL APPURTENANCES NECESSARY TO PROPERLY INSTALL EQUIPMENT, DEVICES, DUCTWORK, GRILLES, REGISTERS, DIFFUSERS, AND OTHER MATERIALS.
- VERIFY EACH GRILLE, REGISTER, AND DIFFUSER TO BE INSTALLED AGAINST THE OWNER'S ROOM FINISHES AND RESOLVE ALL CONFLICTS BEFORE ORDERING.
- LOCATE NEW DEVICES, DUCTWORK, GRILLES, DIFFUSERS, AND OTHER MATERIALS GENERALLY AS SHOWN ON THE PLANS; HOWEVER, COORDINATE LOCATIONS WITH ACTUAL FIELD CONDITIONS TO PRESERVE ALL CODE-REQUIRED AND MANUFACTURER-REQUESTED SERVICE CLEARANCES.
- COORDINATE THE ROUTING OF ALL NEW DUCTWORK AND PIPING WITH THE BUILDING STRUCTURE AND WITH THE WORK OF OTHER TRADES.
- ALL DUCTWORK DIMENSIONS ARE GIVEN IN INCHES AND ARE NET CLEAR, INTERIOR DIMENSIONS.
- ALL NEW DUCTWORK NOT WITHIN THE CONDITIONED SPACE SHALL BE INSULATED WITH R-8.0.
- PROVIDE AIR TURNING DEVICES AT EACH SUPPLY DUCT ELBOW AND BRANCH TAKE OFF. PROVIDE BALANCING AND SPLITTER DAMPERS AS SHOWN ON THE PLANS AND WHERE NECESSARY FOR SYSTEM BALANCING. ALL TURNING VANES SHALL BE DOUBLE-THICKNESS.
- PROVIDE PROGRAMMABLE THERMOSTAT CONTROLS FOR PROPER AND SATISFACTORY SYSTEM OPERATION. ALL PORTIONS OF WALL-MOUNTED THERMOSTATS SHALL BE NO HIGHER THAN 46" AFF.
- PROVIDE OUTSIDE AIR INTAKE HOODS AND EXHAUST AIR DISCHARGE HOODS THAT ARE COMPATIBLE WITH THE EXISTING WALL CONSTRUCTION. PROVIDE INSECT SCREENS AND BACKDRAFT DAMPERS FOR OUTSIDE AIR HOODS AND BACKDRAFT DAMPERS ONLY FOR EXHAUST AIR HOODS. DAMPERS SHALL CLOSE WHEN THE AIR HANDLING UNIT OR EXHAUST FAN IS "OFF".
- BALANCE HVAC SYSTEMS TO THE CFM QUANTITIES SHOWN ON THESE DRAWINGS. PROVIDE A CONTRACTOR-GENERATED REPORT OF FINAL UNIT SETTINGS AND AIRFLOW VALUES. ALTERNATIVELY, THE CONTRACTOR CAN COORDINATE WITNESSING BY THE ENGINEER-OF-RECORD.
- UPON COMPLETION OF THE PROJECT, TEST AND VERIFY ALL EQUIPMENT AS OPERATING SATISFACTORILY.

**MECHANICAL LEGEND**

	SUPPLY SIDEWALL GRILLE STEEL 12x6 (150 CFM) W/ HORIZONTAL ADJUSTABLE FACE BARS, MTD TO DUCT, HART & COOLEY 831
	EXHAUST AIR DISCHARGE WALL CAP BRÖAN WVK2A
	OUTSIDE AIR INTAKE AIR VENT MASTER FLOW
	CEILING-MOUNTED EXHAUST FAN
	THERMOSTAT
	SUPPLY/RETURN AIR LOW PRESSURE DUCTWORK - SHEET METAL
	SQUARE ELBOW WITH TURNING VANES
	BALANCING DAMPER
	AIR FLOW DIRECTION(S)

The drawings and the design shown on the property of WILLIAM H. CLARK, JR., PE. The reproduction, copying or other use of this drawing without our written consent is prohibited. Copyright © 2024 William H. Clark, Jr., PE.

RENOVATION/ADDITION TO POOL BUILDING FOR:

**CAMP AGAPE**

1369 TYLER DEWAR LN

FUQUAY VARINA, NORTH CAROLINA 27526

WILLIAM H. CLARK, JR., PE


4732 PORCHAVEN LN, APEX, NC 27539

PHONE: 919-740-3626 WHCLARK2001@GMAIL.COM


PROJECT NO:	2430
DATE:	11/19/24
CAD DWG FILE:	M_2430
DRWN BY:	WHCCHKD
BY:	WHC

**HVAC NOTES, LEGEND, AND SPECIFICATIONS**

MO

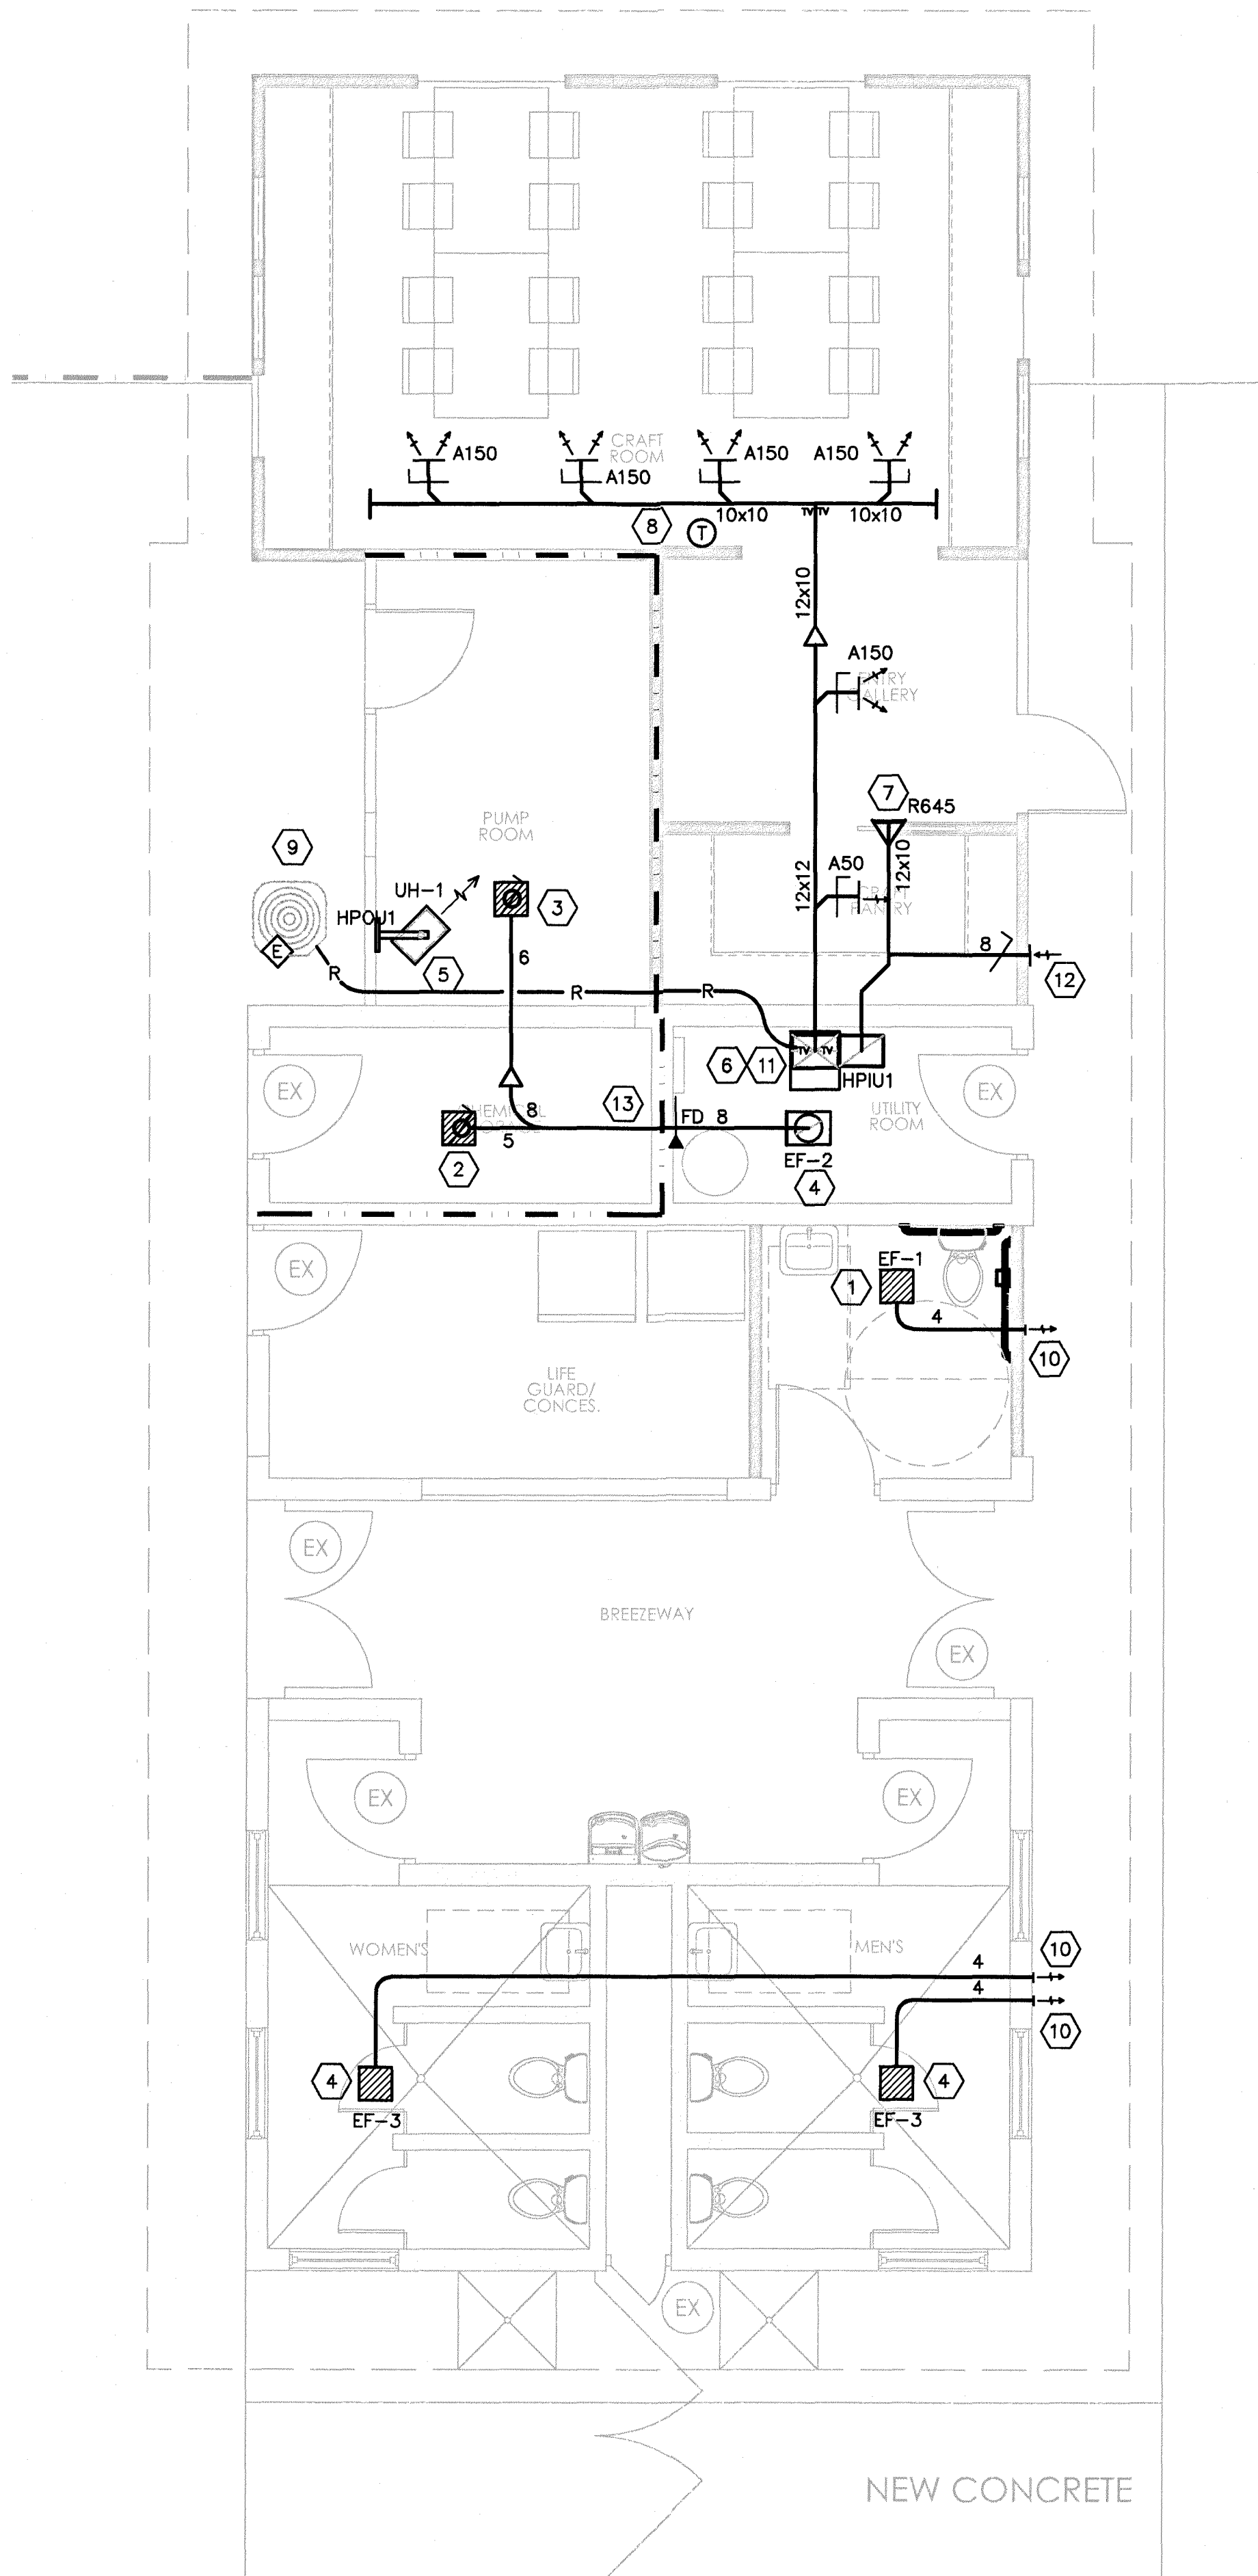

1 FLOOR PLAN -HVAC  
M1 1/4" = 1' - 0"

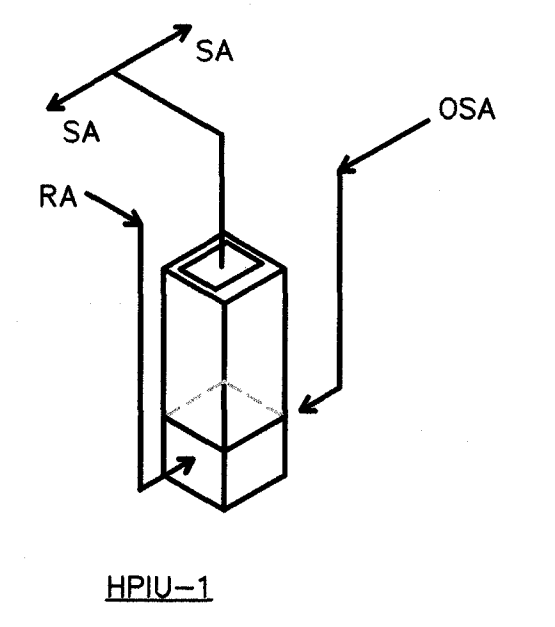

2 SCHEMATIC REPRESENTATION OF HPIU AND DUCTWORK  
M1 NO SCALE

**EXHAUST AND OUTSIDE AIR REQUIREMENTS**

**EXHAUST:**

1 TOILET WITH (1) WATER CLOSET  
EXHAUST @ 50 CFM = 80 CFM (EF-1) PROVIDED.

POOL CHEMICAL AND PUMP ROOMS  
EXHAUST @ 10 AC/HR = 264 CFM = 300 CFM (EF-2) PROVIDED

2 TOILETS WITH (2) WATER CLOSETS  
EXHAUST @ 100 CFM = 110 CFM (EF-3) EA PROVIDED.

**OUTSIDE AIR:**

CRAFT AREA @ 20/1000, 10/PERSON, 0.18/SF (264 SF)  
6 PEOPLE AND 108 CFM

MAIN ENTRY @ 10/1000, 5/PERSON, 0.06/SF (87 SF)  
1 PEOPLE AND 11 CFM

STORAGE @ 0 PEOPLE 0.06/SF (56 SF)  
0 PEOPLE AND 4 CFM

TOTAL REQUIRED = 123 CFM/0.8 EFF = 154 CFM  
TOTAL PROVIDED 155 CFM

**EQUIPMENT SPECIFICATIONS**

HPIU-1: GOODMAN AMST24BP13\*/HKTSN501\*, R-32 COIL, MULTI-POSITION, MULTI-SPEED, ECM-BASED AIR HANDLER, NOMINAL 840 CFM @ 0.9 S.P. AT MID-SETTING, 5 KW HEAT STRIP, AND INTERNAL TXV. (MCA/MOCP = 30.8/35)

HPIU FEATURES AND ACCESSORIES: SINGLE-POINT ELECTRICAL CONNECTION, FRONT ACCESSIBLE FOR SERVICING, FRONT CONTROLS, FILTER RACK, R-32 REFRIGERANT LINE SET AND CONNECTIONS W/1.5" INSULATION, DRAIN PAN, 1" GRAVITY DRAIN PIPE TO EXTERIOR WALL, CONDENSATE P-TRAP W/SHUTOFF SWITCH, AND PROGRAMMABLE THERMOSTAT.

HPOU-1: GOODMAN GLZ4S4BA1810A\* R-32 SPLIT SYSTEM OUTDOOR HEAT PUMP, NOMINALLY-RATED WITH HPIU INDOOR UNIT 17.4 MBH TOTAL, 12.5 SENSIBLE, AND 4.9 MBH LATENT, (MCA/MOCP = 11.2/15)

HPOU FEATURES AND ACCESSORIES: TOP AND SIDE MAINTENANCE ACCESS, HIGH-EFFICIENCY COMPRESSOR, SINGLE-SPEED PSC CONDENSOR FAN MOTOR, FILTER DRIER, SUCTION LINE ACCUMULATOR, COMPRESSOR CRANKCASE HEATER, HIGH-CAPACITY MUFFLER, HIGH- AND LOW-PRESSURE SWITCHES, OUTDOOR LOCKOUT OF SUPPLEMENTARY HEAT STRIPS (35F-40F), AND PAD.

\* VERIFY HEAT PUMP EQUIPMENT SELECTIONS AND EXACT MODEL NUMBERS WITH SUPPLIER BASED ON 75F INDOOR DRY BULB, 63F WB, AND 95F OUTDOOR DB.

UH-1: RAYWALL 21WD5T01 UNIT HEATER, NEMA 4X, CORROSION-RESISTANT, OFF-HEAT-FAN SWITCH, PILOT LIGHT, LV CONTROLS WITH HIGH TEMPERATURE LIMITS, INLET GRILLE FAN GUARD, OUTLET GRILLE WITH LOUVERS, 5 KW, 240V/1P.

EF-1: BROAN HBB0RL CEILING-MOUNTED EXHAUST FAN 80 CFM, 120V/1P

EF-2: TWIN CITY FIBERGLASS 10WA UPBLAST ROOF-MOUNTED VENTILATOR, CORROSION RESISTANT, PVC BIRDSCREEN, FABRIC BACKDRAFT DAMPER, DUCT ADAPTER, AND ROOF CURB. NOMINAL 300 CFM @.25 SP, 120V/1P

EF-3: BROAN HB110RL CEILING-MOUNTED EXHAUST FAN 110 CFM, 120V/1P

- GENERAL MECHANICAL NOTES:**
- SEE GENERAL MECHANICAL SPECIFICATIONS ON DRAWING MO.
  - SEE GENERAL MECHANICAL NOTES AND LEGEND ON DRAWING MO.
  - DEMOLISH ALL EXISTING MECHANICAL SYSTEMS IN THE BUILDING.
  - ENSURE ALL SOURCES OF BUILDING EXHAUST ARE MINIMUM 10' HORIZONTALLY FROM ALL OUTSIDE AIR INTAKES.
  - CONFIRM EQUIPMENT SELECTIONS WITH SUPPLIERS FOR A COORDINATED SYSTEM. SUBSTITUTE MANUFACTURERS AND MODELS ALLOWED IF PRE-ACCEPTED BY THE ENGINEER.

- NOTES KEYED TO PLAN**
- UNDERCUT DOOR BY 1" ABOVE FINISHED FLOOR FOR RETURN AIR.
  - SET EXHAUST AIR VOLUME DAMPER FOR 200 CFM (MIN. 10 AC/HR CONTINUOUS OPERATION).
  - SET EXHAUST AIR VOLUME DAMPER FOR 100 CFM (MIN. 10 AC/HR CONTINUOUS OPERATION)
  - FAN ON ROOF DIRECTS EXHAUST AWAY FROM POOL
  - COORDINATE LOCATION WITH POOL EQUIPMENT INSTALLERS.
  - MAINTAIN 36" CLEARANCE FROM FRONT OF PANEL.
  - NOMINAL 18x14 AIR GRILLE ABOVE DOOR FOR RETURN AIR.
  - COORDINATE DUCT HEIGHT IN ROOM WITH ARCHITECT. POSITION DUCT CLOSE TO WALL.
  - OUTDOOR UNIT ON PAD. SEE SPECIFICATION FOR REFRIGERATION SYSTEM CHARGING REQUIREMENTS.
  - ROUTE EXHAUST DUCT TO EXTERIOR WALL AS SHOWN AND TERMINATE IN DISCHARGE CAP WITH BACKDRAFT DAMPER AND BIRD SCREEN. MAINTAIN MINIMUM 10' DISTANCE FROM ALL AIR INTAKES. FAN OPERATED BY LIGHT SWITCH.
  - ROUTE CONDENSATE PIPES FOR AIR HANDLER AND DRAIN PAN TO FLOOR DRAIN IN ROOM.
  - OUTSIDE AIR INTAKE AND DUCTWORK TO HPIU RETURN. SET OUTSIDE AIR VOLUME DAMPER FOR 155 CFM.
  - SUBMIT A PENETRATION DETAIL FOR THE THRU-WALL PENETRATION AND SEALING OF THE REFRIGERANT LINE SET, INSULATION, AND WIRING.

This drawing and the design shown on the property of WILLIAM H. CLARK, JR., P.E. The reproduction, copying or other use of this drawing without our written consent is prohibited. Copyright 2024 William H. Clark, Jr., P.E.

**whcpe**  
 WILLIAM H. CLARK, JR., P.E.  
 4732 PORCHAVEN LN., APEX, NC 27539  
 PHONE: 919-740-3626 WHCLARK2001@GMAIL.COM


NORTH CAROLINA PROFESSIONAL ENGINEER  
 WILLIAM H. CLARK, JR.  
 NO. 10985

RENOVATION/ADDITION TO POOL BUILDING FOR:  
**CAMP AGAPE**  
 1369 TYLER DEWAR LN  
 FUQUAY VARINA, NORTH CAROLINA 27526

PROJECT NO:	2430
DATE:	11/19/24
CAD DWG FILE:	M_2430
DRWN BY:	WHC CHKD BY: WHC

**HVAC FLOOR PLAN AND SCHEDULES**


M1

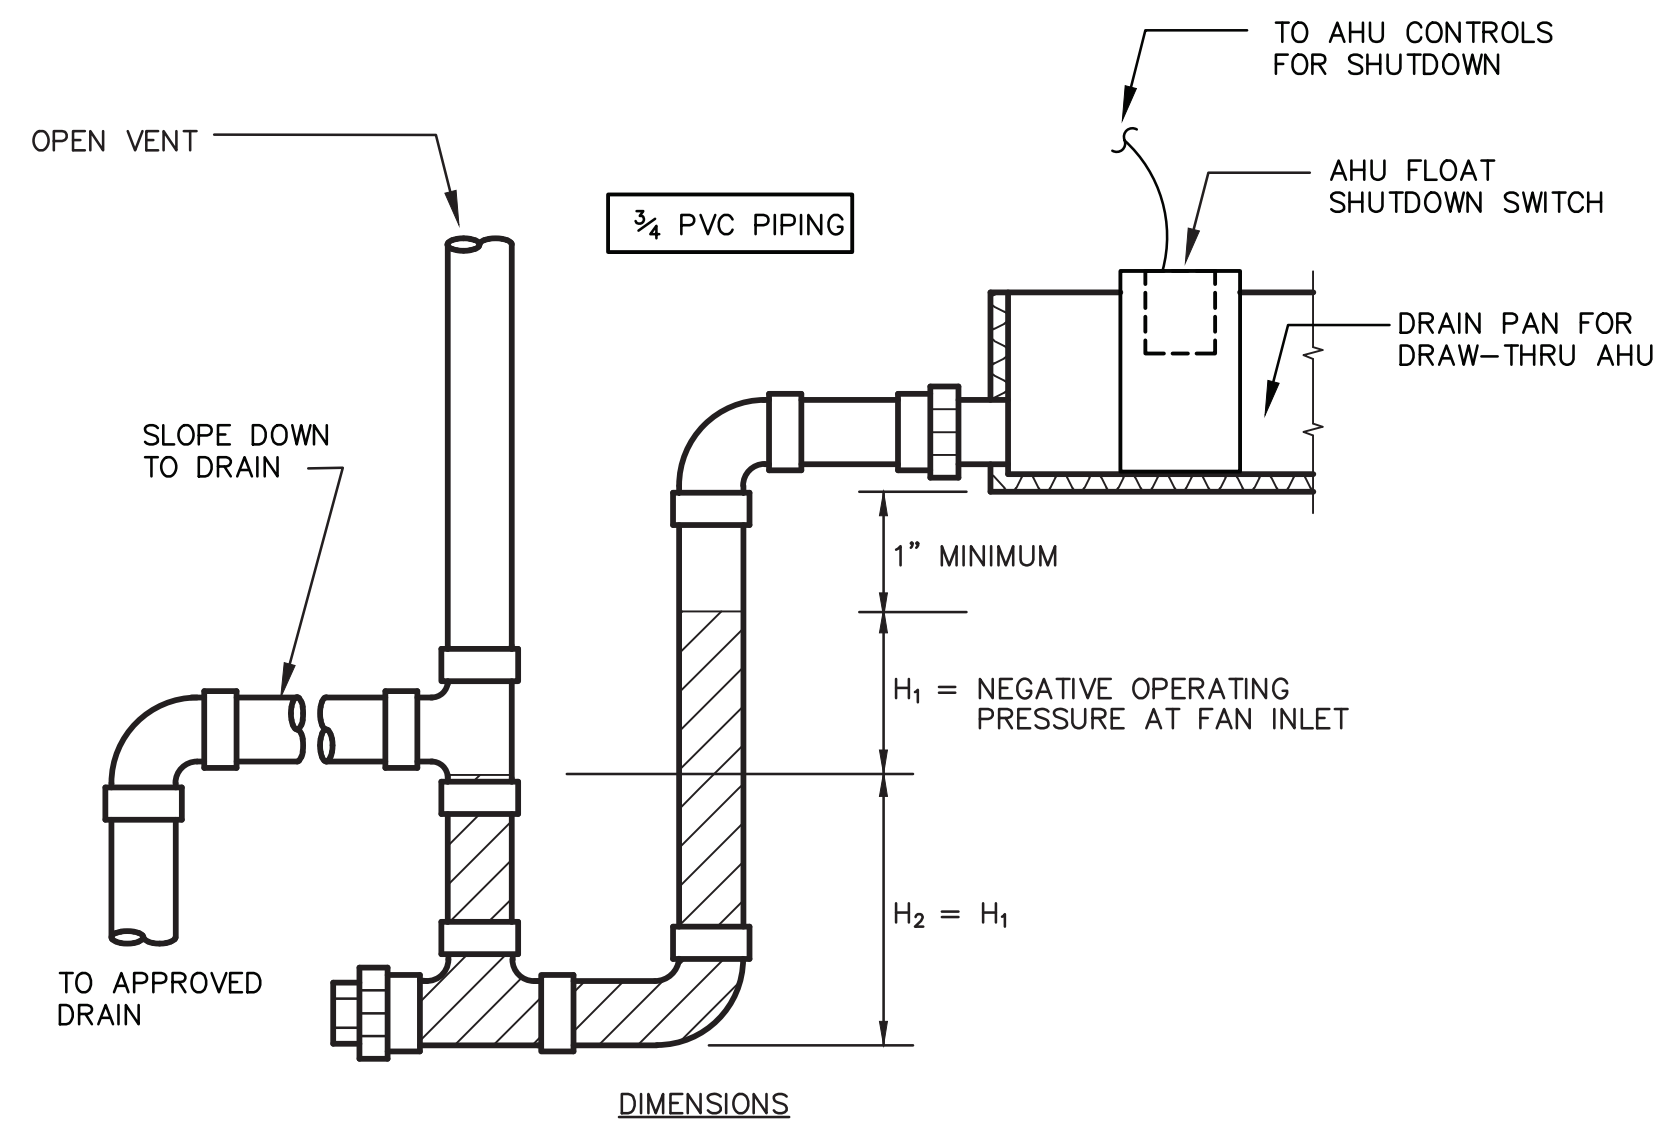

H <sub>1</sub> PIPE DISTANCE	
MIN. PIPE SIZE	MAX. COIL LOAD (TONS)
3/4"	2
1"	5
1 1/4"	30


PITCH HORIZONTAL DRAIN LINE 1" IN 10 FEET

1 CONDENSATE PIPING - DRAW THRU AHU  
M2 NO SCALE

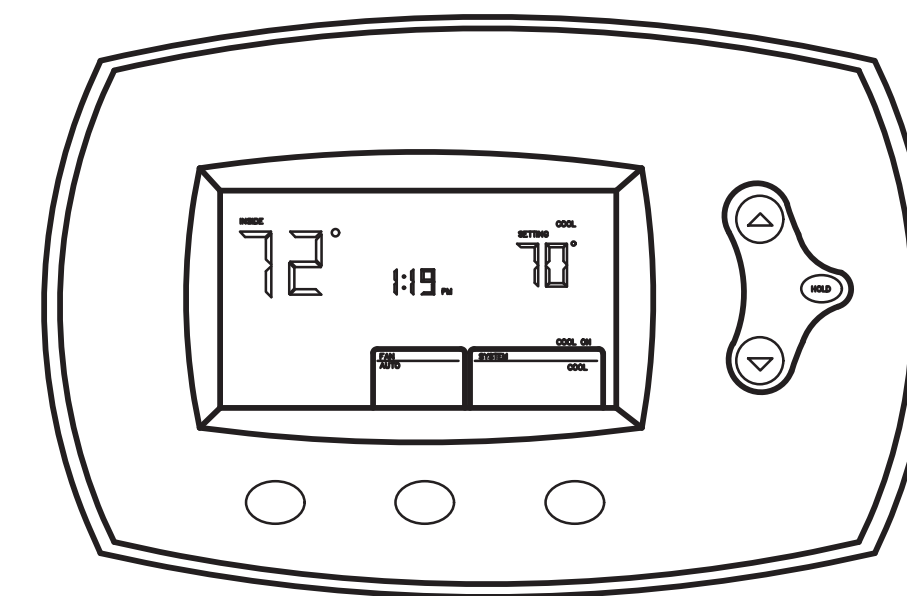


NOTES:  
1. DIGITAL AND PROGRAMMABLE.  
2. ADAPTIVE RECOVERY  
3. HEAT PUMP OPERATION


2 DIGITAL/PROGRAMMABLE THERMOSTAT (TYP)  
M2 NO SCALE

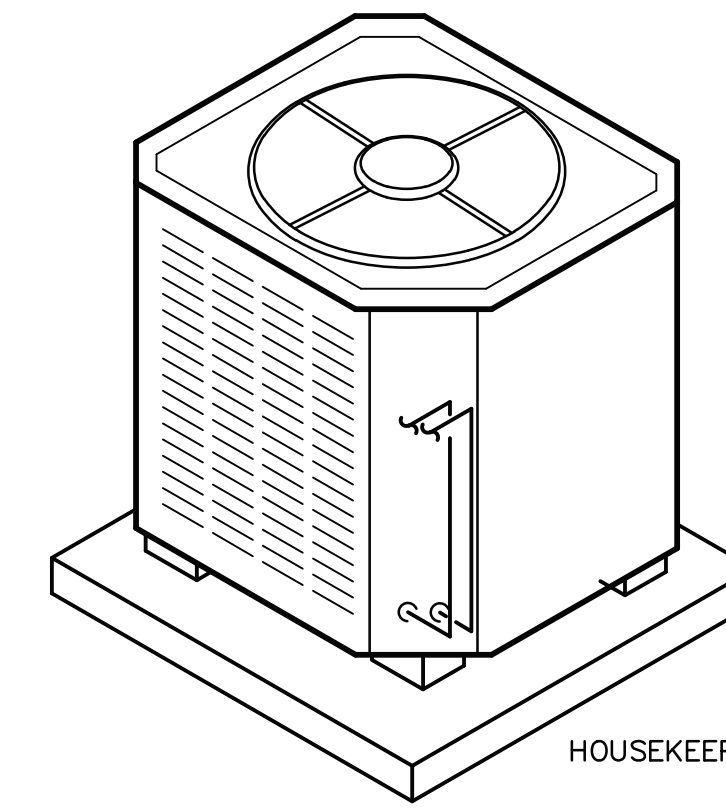


3 TYPICAL OUTDOOR HEAT PUMP  
M2 NOT TO SCALE:

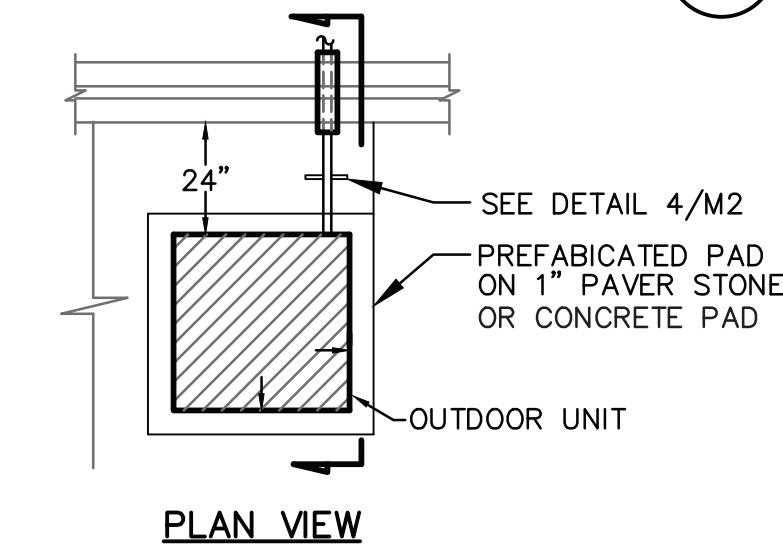


LEAVE A NOMINAL 1/4" SPACE AT PIPING FACE AND FILL WITH CLOSED CELL NEOPRENE FOAM INSULATION TO PROVIDE BACKING FOR SILICONE CAULKING

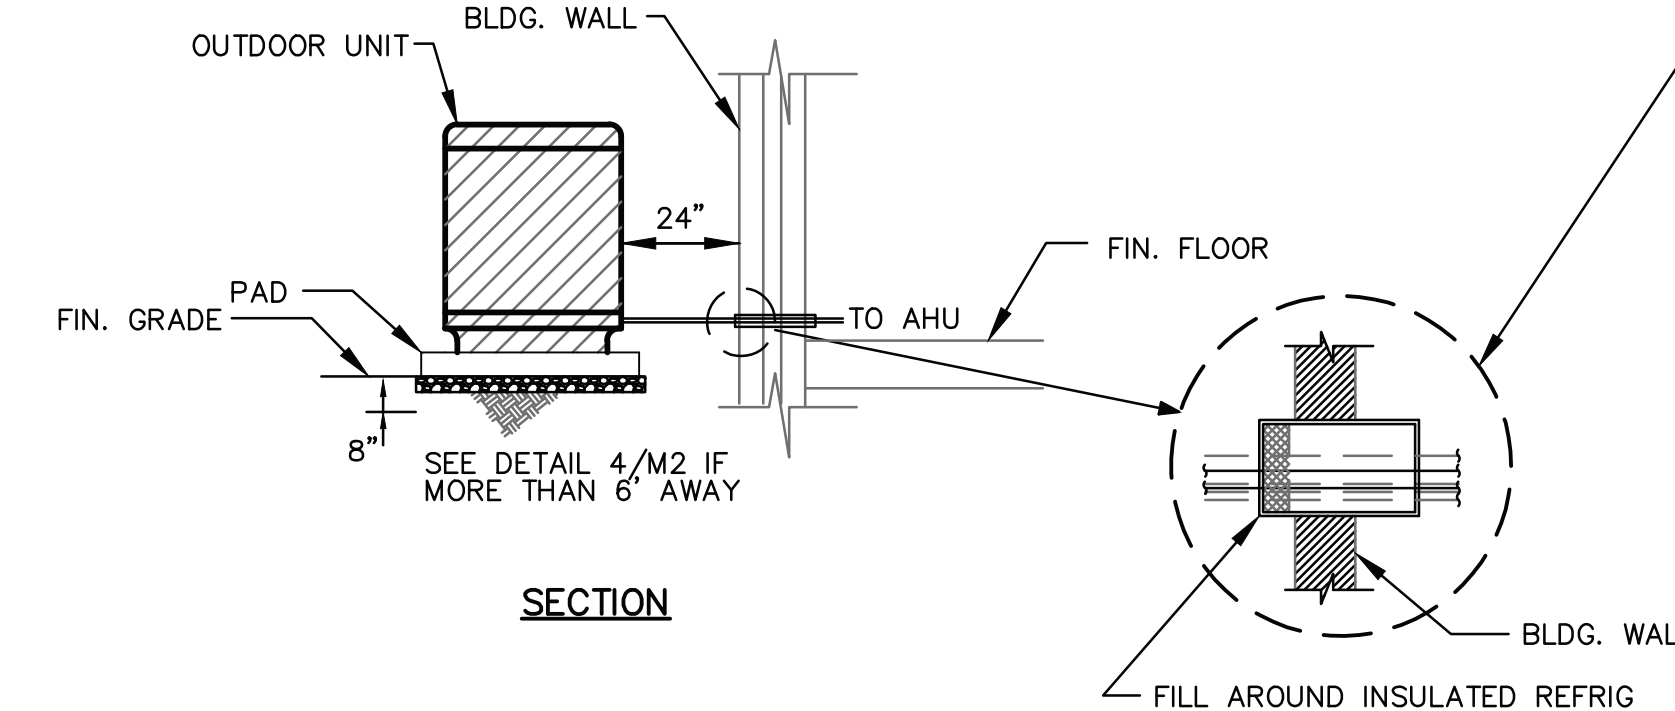


6 OUTDOOR CONDENSING UNIT AND REFRIGERANT PIPING  
M2 NOT TO SCALE:

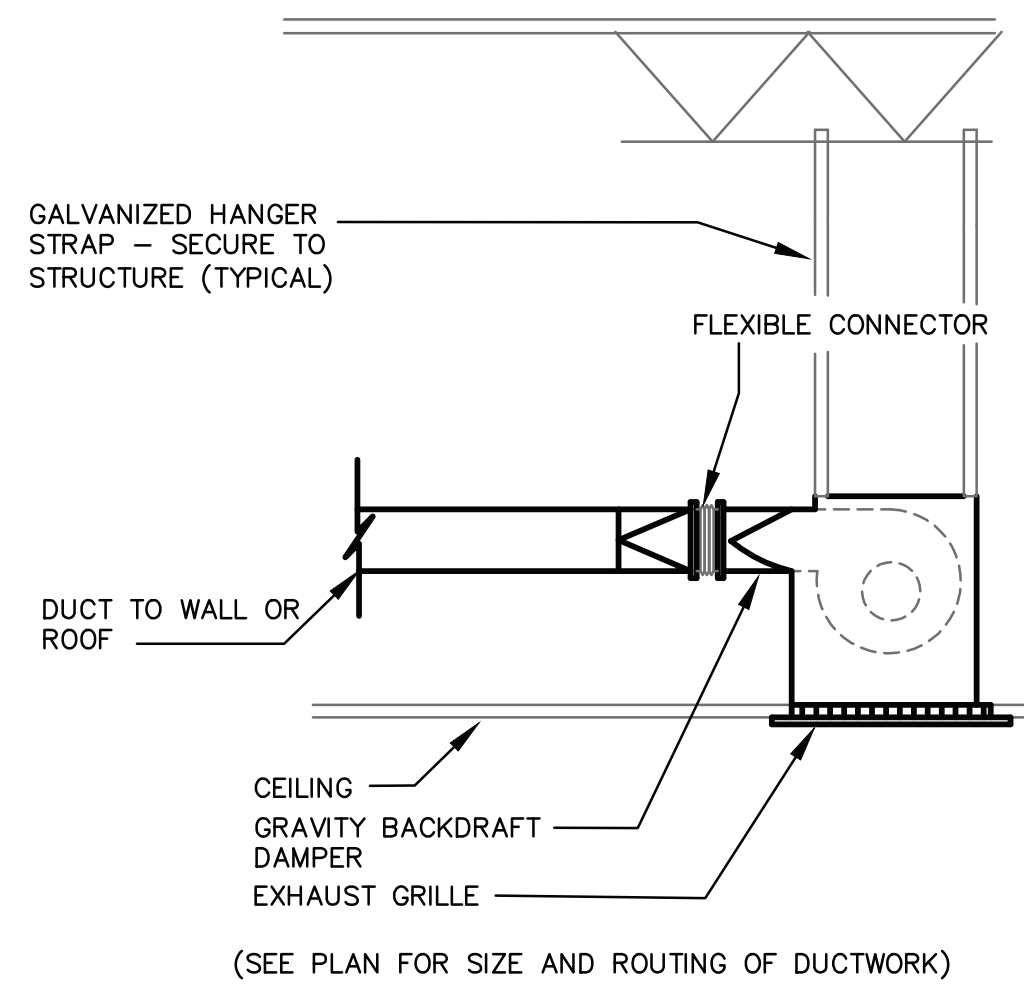

4 CEILING EXHAUST FAN  
M2 NO SCALE

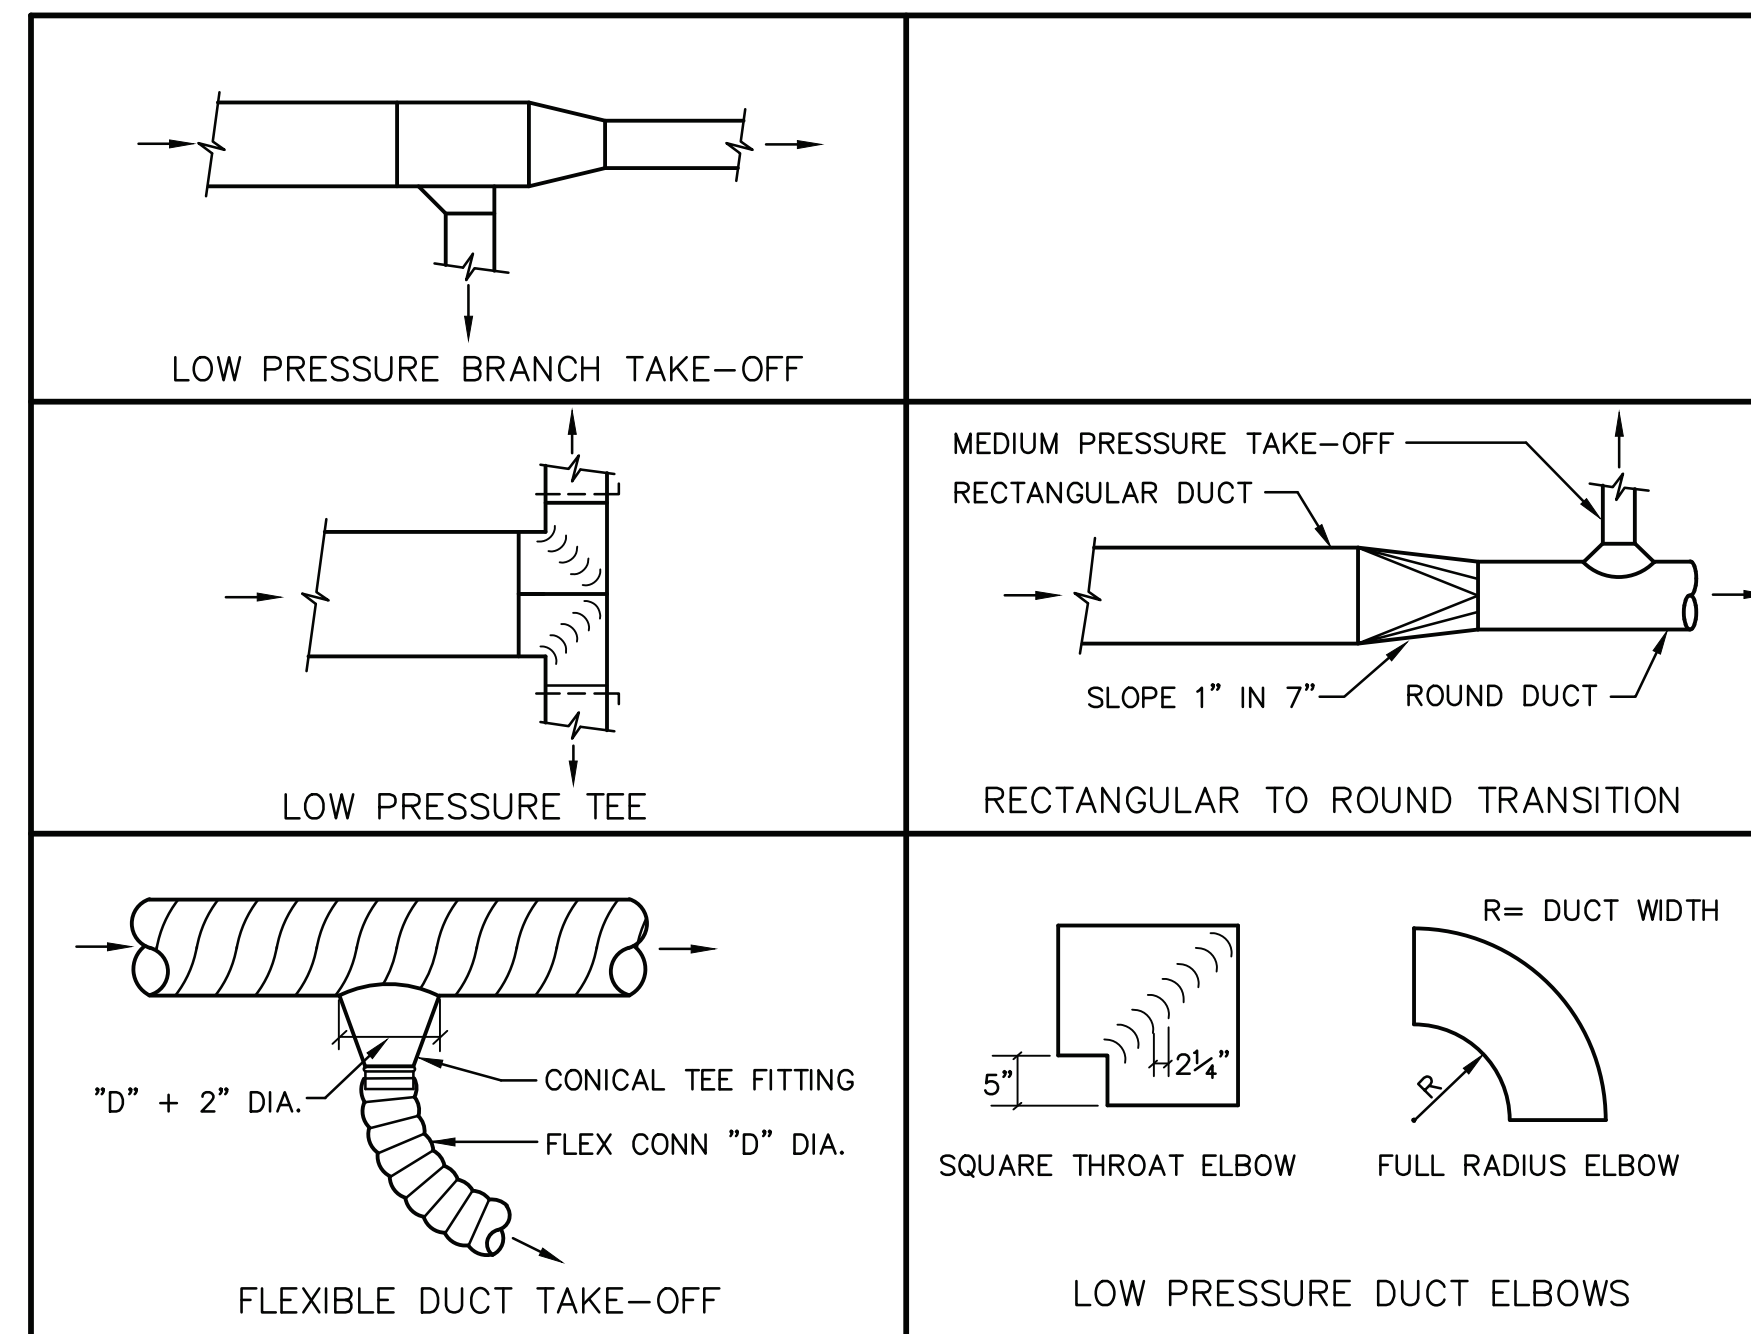

5 DUCT FITTINGS  
M2 NO SCALE

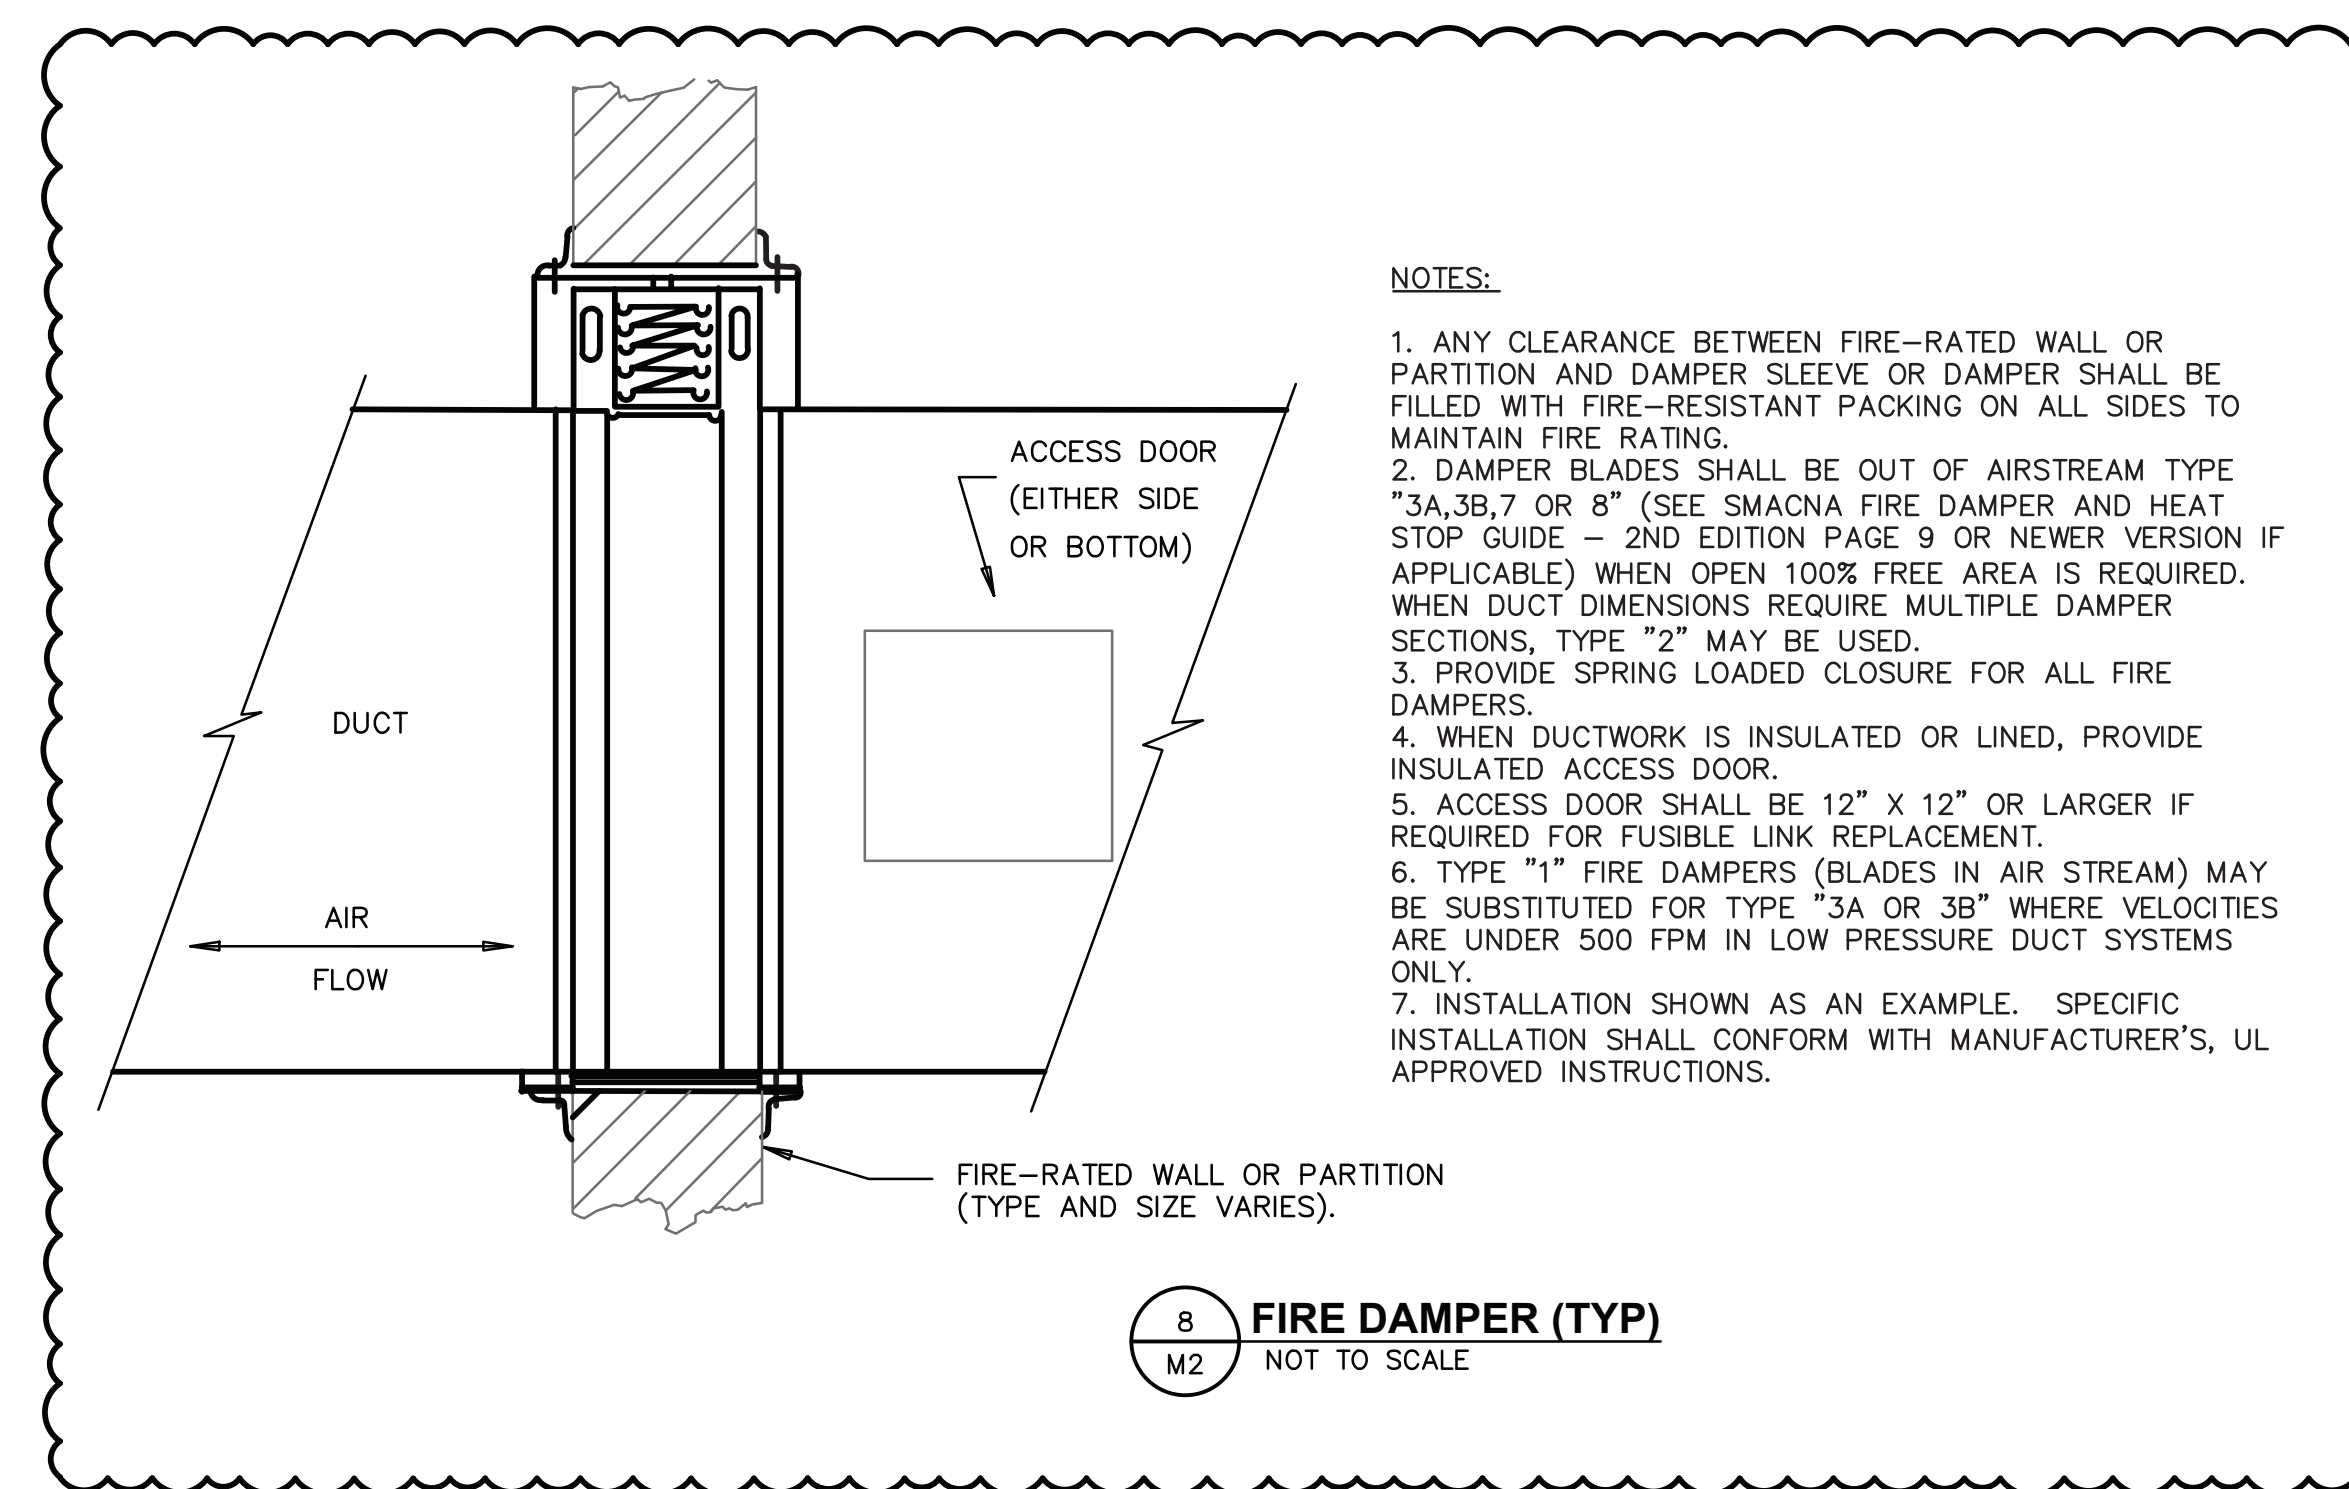

NOTES:

1. ANY CLEARANCE BETWEEN FIRE-RATED WALL OR PARTITION AND DAMPER SLEEVE OR DAMPER SHALL BE FILLED WITH FIRE-RESISTANT PACKING ON ALL SIDES TO MAINTAIN FIRE RATING.
2. DAMPER BLADES SHALL BE OUT OF AIRSTREAM TYPE "3A, 3B, 7 OR 8" (SEE SMACNA FIRE DAMPER AND HEAT STOP GUIDE - 2ND EDITION PAGE 9 OR NEWER VERSION IF APPLICABLE) WHEN OPEN 100% FREE AREA IS REQUIRED. WHEN DUCT DIMENSIONS REQUIRE MULTIPLE DAMPER SECTIONS, TYPE "2" MAY BE USED.
3. PROVIDE SPRING LOADED CLOSURE FOR ALL FIRE DAMPERS.
4. WHEN DUCTWORK IS INSULATED OR LINED, PROVIDE INSULATED ACCESS DOOR.
5. ACCESS DOOR SHALL BE 12" X 12" OR LARGER IF REQUIRED FOR FUSIBLE LINK REPLACEMENT.
6. TYPE "1" FIRE DAMPERS (BLADES IN AIR STREAM) MAY BE SUBSTITUTED FOR TYPE "3A OR 3B" WHERE VELOCITIES ARE UNDER 500 FPM IN LOW PRESSURE DUCT SYSTEMS ONLY.
7. INSTALLATION SHOWN AS AN EXAMPLE. SPECIFIC INSTALLATION SHALL CONFORM WITH MANUFACTURER'S, UL APPROVED INSTRUCTIONS.

8 FIRE DAMPER (TYP)  
M2 NOT TO SCALE

**whcPE**  
WILLIAM H. CLARK, JR., PE  
4732 PORCHAVEN LN., APEX, NC 27539  
PHONE: 919-740-3626 WHCLARK2001@GMAIL.COM



RENOVATION/ADDITION TO POOL BUILDING FOR:  
**CAMP AGAPE**  
1369 TYLER DEWAR LN  
FUQUAY VARINA, NORTH CAROLINA 27526

02/22/26	ADDED FD DETAIL
PROJECT NO:	2430
DATE:	11/19/24
CAD DWG FILE:	M_2430
DRWN BY:	WHCCHKD BY: WHC

HVAC DETAILS  
**M2**

**ELECTRICAL SPECIFICATIONS**

**GENERAL:**  
THESE PERMIT DRAWINGS DESCRIBE DIAGRAMMATICALLY, AND IN GENERAL TERMS, THE INTENDED SCOPE OF WORK AS UNDERSTOOD BY THE ENGINEER. THE ENGINEER CREATED THE DRAWINGS, INCLUDING PLANS, DIAGRAMS, SPECIFICATIONS, AND NOTES, FOR THE EXPRESS PURPOSE OF DESCRIBING THE PROJECT TO THE LOCAL INSPECTIONS AUTHORITY'S PLANS REVIEW STAFF FOR THEIR USE IN GRANTING A BUILDING PERMIT.

THE CONTRACTOR SHALL BE RESPONSIBLE FOR FULLY UNDERSTANDING THE ACTUAL FIELD CONDITIONS OF THE PROJECT SITE AND THE SCOPE OF WORK AS EXPRESSED BY THE PARTY TO WHOM THE CONTRACTOR HAS CONTRACTED TO PERFORM THE WORK. THEREFORE, THE CONTRACTOR SHALL REVIEW THESE DOCUMENTS THOROUGHLY FOR ALL CONFLICTS, AND FOR ANY ASPECT OF THE WORK SHOWN IN THESE DOCUMENTS THAT IS AT VARIANCE WITH THE CONTRACTOR'S UNDERSTANDING OF THE WORK. THE CONTRACTOR SHALL PERFORM ALL WORK NECESSARY TO COMPLETE THE FACILITY OWNER'S INTENDED SCOPE OF WORK FOR THE PROJECT.

THE CONTRACTOR SHALL PERFORM ALL WORK ACCORDING TO ALL RELEVANT CODES, ALL REFERENCED STANDARDS, AND THE MOST CURRENT INTERPRETATIONS OF THE CODE AS STATED BY THE AUTHORITY HAVING JURISDICTION. IF ANYTHING IS NECESSARY FOR THE COMPLETE, PROPER, AND SAFE INSTALLATION, OPERATION, AND FUNCTION OF THE WORK DESCRIBED IN THESE DOCUMENTS, THE CONTRACTOR SHALL PROVIDE IT EVEN IF NOT CLEARLY INDICATED IN THESE DOCUMENTS.

SUPPLEMENT THESE CONTRACT DOCUMENTS WITH ALL DETAILS OF CONSTRUCTION; ALL MATERIAL, DEVICE, AND EQUIPMENT INSTALLATION INSTRUCTIONS; ANY NEEDED MANUFACTURER, SUPPLY HOUSE, AND VENDOR ASSISTANCE; SHOP DRAWINGS, AND FIELD INSTALLATION DRAWINGS NECESSARY TO COMPLETE THE PROJECT.

DETERMINE THE ACTUAL FIELD CONDITIONS AND INSTALLATION DETAILS. FULLY COORDINATE EVERY DEVICE AND EQUIPMENT AND THE RESPECTIVE LOCATIONS FOR EQUIPMENT, DEVICES, AND MATERIALS AMONG ALL CONTRACTOR TRADES AND WITH THE OWNER. IF NECESSARY, INSTALL EVERY PIECE OF EQUIPMENT AND ALL CONTROL DEVICES WITH ALL CODE-REQUIRED AND MANUFACTURER-RECOMMENDED SERVICING CLEARANCES, FREE OF OBSTRUCTIONS, AND WITHOUT CONFLICT WITH OTHER EQUIPMENT OR BUILDING ELEMENTS.

**CONTRACTOR COORDINATION AND PRICING:**  
VISIT THE SITE OF THIS PROJECT AS OFTEN AS NECESSARY TO BECOME THOROUGHLY FAMILIAR WITH ALL EXISTING FIELD CONDITIONS AND THE FULL EXTENT OF THE WORK TO BE PERFORMED. VERIFY EVERY ASPECT OF THE PROPOSED WORK AS DESCRIBED OR IMPLIED BY THESE CONTRACT DOCUMENTS PRIOR TO SUBMITTING A PRICE FOR THIS WORK.

USE THESE DRAWINGS, THE INFORMATION OBTAINED FROM SITE VISITS, AND OWNER INPUT TO DETERMINE PRICE. BECAUSE CURRENT CODES REQUIREMENTS BASED UPON INTERPRETATIONS WILL VARY FROM JURISDICTION TO JURISDICTION,

REVISE ANY ORIGINAL PRICING PRESENTED PRIOR TO THE CONTRACTOR'S RECEIPT OF THESE DRAWINGS TO SHOW ALL ADJUSTMENTS TO THE PRICE. THE CONTRACTOR'S RISK INCLUDES ANY COST INCURRED PRIOR TO OBTAINING ALL CLARIFICATIONS TO THESE DOCUMENTS, OR TO THE DESIGNER'S OR OWNER'S INTENT.

THE ENGINEER DID NOT INDEPENDENTLY VERIFY ALL EXISTING FIELD CONDITIONS. DETERMINE ALL MISSING INFORMATION RELEVANT TO THE PERMITTED WORK. TAKE ACTUAL FIELD MEASUREMENTS AT THE JOB SITE INSTEAD OF SCALING THE DRAWINGS. THE SYMBOLS AND DIAGRAMS SHOWN HAVE NO DIMENSIONAL SIGNIFICANCE AND DO NOT SHOW EVERY APPURTENANCE NECESSARY FOR A COMPLETE INSTALLATION AND CONFIGURATION. THE DRAWINGS SHOW APPROXIMATE LOCATIONS FOR ALL EQUIPMENT, DEVICES, AND MATERIALS. DETERMINE FINAL LOCATIONS IN THE FIELD BASED UPON ACTUAL CONSTRUCTION.

BRING ALL CONTRACT DOCUMENT-RELATED OMISSIONS, DISCREPANCIES, AND CONFLICTS TO THE ENGINEER'S ATTENTION PRIOR TO COMMENCING WORK AND INCURRING ANY COSTS FOR LABOR OR MATERIALS. WHERE THE ENGINEER HAS NO POST-DESIGN AND CONSTRUCTION ASSISTANCE RESPONSIBILITIES TO THE PROJECT, TAKE ALL FIELD-DISCOVERED CONFLICTS AND INTERFERENCES TO THE GENERAL CONTRACTOR'S ATTENTION FOR RESOLUTION BY THE RESPECTIVE TRADES.

SUBMIT ALL REQUESTS FOR INFORMATION (RFI) WITH WRITTEN COMMENTS DEFINING THE INFORMATION AND ASSISTANCE NEEDED. DOCUMENT THE REQUEST WITH RELEVANT INFORMATION FROM THE PLANS AND SPECIFICATIONS.

INFORM THE ENGINEER OF ANY DEVIATIONS MADE FROM THE PERMITTED DRAWINGS.

**QUALIFICATIONS AND STANDARDS OF WORKMANSHIP:**  
PERFORM ALL WORK USING EXPERIENCED, SKILLED CRAFTSMEN LICENSED IN THEIR RESPECTIVE TRADES, AND COMPETENT TO PERFORMED THE WORK INVOLVED WITH THIS PROJECT.

ALL WORK AND MATERIALS SHALL CONFORM TO THE APPLICABLE LOCAL, STATE, AND NATIONAL CODES (INCLUDING OSHA). AS THE ABSOLUTE MINIMUM ACCEPTABLE QUALITY STANDARD, COMPLY WITH THE LATEST EDITION OF THE NORTH CAROLINA STATE BUILDING CODE AND THESE SPECIFICATIONS.

**DEMOLITION:**  
REMOVE ALL EXISTING EQUIPMENT, DEVICES, AND MATERIALS NOT INTENDED TO REMAIN AND OBSTRUCTING NEW WORK. MECHANICALLY SECURE ALL ABANDONED EXISTING EQUIPMENT, FIXTURES, VALVES, DEVICES, PIPING, TUBING, ETC. WHEN DEMOLISHING PIPING, CONDUITS, WIRING, AND CABLING,

**MATERIALS AND METHODS:**  
PROVIDE ALL CUTTING AND PATCHING NECESSARY TO PROPERLY INSTALL ALL WORK. FOR WORK IN-PROGRESS, LEAVE IN SAFE CONDITION ALL FLOORS, WALLS, CEILINGS, FINISH MATERIALS, OR ANY PART OF THE BUILDING OR PREMISES THAT MUST BE CHANGED OR REPLACED. REPAIR ANY DAMAGE DONE TO EXISTING EQUIPMENT, DEVICES, OR MATERIALS.

DO NOT CUT, NOTCH, OR BORE A FRAMING MEMBER IN EXCESS OF LIMITATIONS SPECIFIED IN THE CODE. DO NOT CUT, NOTCH, OR BORE ANY STRUCTURAL BEAMS AND COLUMNS UNDER ANY CIRCUMSTANCES.

**MATERIAL AND PRODUCT STANDARDS:**  
PROVIDE ONLY NEW MATERIALS, DEVICES, FIXTURES, AND EQUIPMENT LISTED AND LABELED (FOR THE USE INTENDED) BY AN APPROVED THIRD PARTY LABORATORY SERVICE APPROVED BY THE STATE, SUCH AS UNDERWRITER'S LABORATORIES, INC, CSA, ETL AND OTHERS. DO NOT USE UNLISTED AND UNLABELED PRODUCTS.

PROVIDE APPROPRIATELY LABELED AND APPROPRIATELY RATED EQUIPMENT ENCLOSURES AND PRODUCTS FOR EACH LOCATION. USE PROVIDE NEMA 3R OR BETTER AND/OR WET LOCATION LABELED ENCLOSURES FOR ALL EQUIPMENT AND PRODUCTS INSTALLED ANYWHERE OUTDOORS OR AT INDOOR WASH-DOWN LOCATIONS.

**UTILITY AND BUILDING OWNER'S REPRESENTATIVE COORDINATION:**  
COMPLY WITH ALL MUNICIPAL, STATE, AND/OR UTILITY REGULATIONS FOR SERVICE CONNECTIONS AND METERING PROVISIONS. FULLY COORDINATE WITH THE POWER, TELEPHONE, AND CATV UTILITIES TO PROVIDE SERVICES TO THE FACILITY. PROVIDE ANY NECESSARY UNDERGROUND PIPES, SLEEVES, AND OTHER PROVISIONS REQUESTED BY THE UTILITY. THE OWNER WILL PAY FOR ALL SERVICE CONNECTION, LINE EXTENSION, AND IMPACT FEES DIRECTLY TO THE APPROPRIATE UTILITY OR JURISDICTION.

PROVIDE TEMPORARY SERVICES AS NECESSARY TO SUPPORT ALL CONSTRUCTION ACTIVITIES.

**SUBMITTALS AND TESTING:**  
SUBMIT A LIST OF ALL ELECTRICAL EQUIPMENT, FIXTURES, AND DEVICES MATCHING THE ENGINEER'S BASIS OF DESIGN. SUBMIT ELECTRONIC SHOP DRAWINGS AND CATALOG DATA FOR ALL ELECTRICAL EQUIPMENT, LIGHT FIXTURES, DEVICES, AND MATERIALS THAT DO NOT.

RETAIN ALL INSTALLATION INSTRUCTIONS, MANUFACTURER'S PACKING DOCUMENTS, ETC., FOR ALL LIFE SAFETY RELATED EQUIPMENT AS EVIDENCE TO THE AUTHORITY HAVING JURISDICTION THAT THE CORRECT MATERIALS AND DEVICES WERE USED IN THE CONSTRUCTION, PENETRATION, AND SEALING OF PENETRATION IN ALL RATED ASSEMBLIES.

CONFORM TO ALL LOCAL, STATE, AND NATIONAL CODES, AND WITH THE REQUESTS OF THE LOCAL INSPECTOR FOR TESTS AND COMPONENT TESTING. CONTRACTOR SHALL PAY THE FULL COST OF ANY DESTRUCTIVE TESTING NECESSARY TO DEMONSTRATE COMPLIANCE WITH THESE DRAWINGS AND CODE.

AS A MINIMUM, TURN "ON" AND "OFF", SWITCH, CHANGE MODES, AND VERIFY SEQUENCES OF OPERATION FOR ALL DEVICES, EQUIPMENT, AND SYSTEMS TO DEMONSTRATE PROPER INSTALLATION AND SATISFACTORY OPERATION.

**PERMITS, WARRANTY AND INSPECTIONS:**  
OBTAIN AND PAY FOR ANY AND ALL REQUIRED PERMITS, INSPECTIONS, CERTIFICATES OF INSPECTIONS AND APPROVAL, AND THE LIKE AND SHALL DELIVER SUCH CERTIFICATES TO THE OWNER. NOTIFY THE ARCHITECT AND ENGINEER OF ALL SCHEDULED INSPECTIONS.

WARRANT ALL MATERIALS, EQUIPMENT, AND WORKMANSHIP SHOWN OR IMPLIED BY THESE DOCUMENTS TO BE FREE OF DEFECTS FOR A PERIOD OF ONE YEAR, STARTING FROM THE TIME OF ACCEPTANCE BY THE BUILDING OWNER. IF WITHIN ONE YEAR AFTER THE ACCEPTANCE DATE ANY WORK OR EQUIPMENT IS FOUND TO BE DEFECTIVE, CORRECT IT PROMPTLY AT NO COST TO THE BUILDING OWNER.

**SCOPE OF WORK:**  
PROVIDE ALL WORK, EQUIPMENT, SERVICES, LABOR, AND MATERIALS NECESSARY TO INSTALL COMPLETE AND FULLY FUNCTIONAL ELECTRICAL SYSTEMS AS DESCRIBED OR IMPLIED BY THE CONTRACT DOCUMENTS.

**CONDUITS:**  
PROVIDE 1/2" MINIMUM SIZE, ZINC-COATED EMT CONDUIT, EXCEPT IN WET, DAMP, OR WASHDOWN AREAS. PROVIDE ZINC-COATED RIGID STEEL (GRS) OR IMMEDIATE METALLIC CONDUIT (IMC) FOR THOSE AREAS.

PROVIDE STEEL, SET SCREW OR COMPRESSION TYPE, EMT FITTINGS.

PROVIDE STEEL COMPRESSION TYPE FLEXIBLE CONDUIT CONNECTORS.

SECURE CONDUITS USING MANUFACTURED, GALVANIZED STRAPS. DO NOT USE THE WIRE.

ROUTE ALL CONDUIT CONCEALED (WHERE POSSIBLE) ABOVE CEILINGS, IN WALLS OR CASEWORK, OR BELOW GRADE. ROUTE ALL CONDUITS PARALLEL OR PERPENDICULAR TO STRUCTURAL ELEMENTS AND IN GROUPS. PROVIDE SINGLE DEPTH AND TIGHT AGAINST THE STRUCTURE. GROUPINGS WHEN INSTALLING INSTALLING CONDUITS AT THE ROOF OR CEILING.

USE RIGID NONMETALLIC CONDUIT ONLY FOR THE SECONDARY UNDERGROUND SERVICE, THE UNDERGROUND TELEPHONE SERVICE CONDUIT, AND BRANCH CIRCUITS AND TELEPHONE SYSTEM CONDUITS LOCATED BELOW THE CONCRETE FLOOR SLAB ON GRADE OR BURIED ON THE EXTERIOR OF THE BUILDING. PROVIDE SCHEDULE 40 MINIMUM POLYVINYL CHLORIDE (PVC) RACEWAYS UL LISTED FOR USE WITH 75C CONDUCTORS. INSTALL ALL RACEWAYS PER ALL CODES, THE UTILITY COMPANY REGULATIONS, AND THE MANUFACTURER'S INSTRUCTIONS.

PROVIDE ALL OF THE PVC CONDUIT SYSTEM COMPONENTS FROM THE SAME MANUFACTURER. PROVIDE PRODUCTS SPECIFICALLY LISTED AND LABELED FOR THE INTENDED USE. MAKE ALL FIELD BENDS ACCORDING TO THE MANUFACTURER'S INSTRUCTIONS AND UL REQUIREMENTS. REPLACE ANY PVC COMPONENTS HEATED WITH A TORCH. PVC SHALL NOT PENETRATE SLAB ON GRADE FOR ANY REASON; USE GRS OR IMC CONDUIT FOR ALL SLAB PENETRATIONS.

PROVIDE PULL CORDS IN ALL EMPTY CONDUITS.

IN CONCRETE AND METAL INTERIOR CONSTRUCTION, PROVIDE GALVANIZED STEEL OUTLET BOXES.

PROVIDE CAST BOXES WITH GASKETED COVERS IN ALL INTERIOR WET AREAS AND ON THE EXTERIOR OF THE BUILDING.

USE OUTLET BOXES SIZES NO LESS THAN 4"x2"x2" DEEP. VERIFY ALL ELECTRICAL BOX MODEL NUMBERS CONFORM TO THE LISTING OF APPROVED MODEL NUMBERS GIVEN IN THE RESPECTIVE UL STANDARD.

**WIRING:**

PROVIDE COPPER, SOLID, THHN/THWN, CONDUCTOR SIZES #10 AWG OR #12 AWG. IT IS ACCEPTABLE TO PROVIDE STRANDED ALUMINUM CONDUCTORS FOR ALL LARGER SIZES; HOWEVER, WHERE NOT SPECIFICALLY SHOWN ON THE DRAWINGS, ASSUME THE DESIGN SHOWS COPPER CONDUCTORS. ALSO, SOME HVAC EQUIPMENT MAY REQUIRE COPPER CONDUCTORS OR COPPER CONDUCTOR CONNECTIONS IN LARGER SIZES. CONTROL CIRCUIT CONDUCTORS MAY BE #14 AWG SOLID COPPER. INSTALL ALL INDIVIDUAL POWER AND CONTROLS CONDUCTORS IN CONDUITS.

FOR BRANCH CIRCUITS USING MC CABLE, PROVIDE APPROVED CONNECTORS. IN PATIENT CARE AREAS, "HOSPITAL GRADE" TYPE MC CABLES WITH THE REDUNDANT GROUND.

USE TYPE NM ROMEX CABLING WHERE APPROVED BY THE LOCAL AUTHORITY AND NOT PART OF A "PLACE OF ASSEMBLY".

USE TYPE SER OR TYPE MC ALUMINUM SERVICE ENTRANCE CABLES FOR ALL DWELLING UNIT LOAD CENTERS. PROVIDE TYPE MC CABLES IN LIEU OF SER CABLES IN TYPE 1 AND TYPE 2 CONSTRUCTION. PREPLAN AND VERIFY TYPE SER AND MC CABLE ROUTES PRIOR TO INSTALLATION.

CONTROLS WIRING FOR EQUIPMENT PROVIDED BY THE ANOTHER TRADE SHALL BE PROVIDED BY THE TRADE FURNISHING THE EQUIPMENT IN STRICT ACCORDANCE WITH THESE SPECIFICATIONS.

ALL 240/120 VAC CONDUCTORS SHALL BE COLOR-CODED BLACK, RED, WHITE, AND GREEN FOR PHASES A, B, NEUTRAL, AND GROUND RESPECTIVELY.

FULLY COORDINATE WITH THE OTHER TRADES TO DETERMINE THE POWER REQUIREMENTS AND CONNECTION POINTS FOR EQUIPMENT FURNISHED BY OTHERS. PROVIDE ELECTRICAL POWER TO EACH PIECE OF EQUIPMENT BASED UPON THE MANUFACTURER'S WIRING DIAGRAMS AND UNIT MOUNTED NAMEPLATES.

VERIFY THAT THE ELECTRICAL CHARACTERISTICS OF EACH CIRCUIT ENERGIZING THE EQUIPMENT.

TEST ALL ALL CONDUCTORS AND CABLES FOR CONTINUITY AND GROUND BEFORE ENERGIZING. REPLACE ALL FAULTY CONDUCTORS.

GROUND THE CONDUIT AND NEUTRAL CONDUCTORS OF THE ELECTRICAL SYSTEM WITH ALL INSTALLED GROUNDING ELECTRODE SYSTEMS CONFORMING TO NEC 250. BOND THE ELECTRICAL SERVICE TO ALL OTHER SYSTEMS AND PIPING WHICH MIGHT BECOME ENERGIZED. THESE WOULD INCLUDE THE TELEPHONE, CATV, DATA, GAS AND OTHER METALLIC PIPING SYSTEMS.

THE CONDUIT SYSTEM AND NEUTRAL CONDUCTORS SHALL BE BONDED TOGETHER ONLY AT THE SERVICE ENTRANCE EQUIPMENT. GROUNDING AT THE SERVICE ENTRANCE SHALL COMPLY WITH NEC ARTICLE 250.

PROVIDE AN INSULATED EQUIPMENT GROUNDING CONDUCTOR IN EVERY NON-SERVICE RACEWAY SIZED FOR THE CIRCUIT(S) CONTAINED.

**DEVICES:**  
PROVIDE COMMERCIAL SPECIFICATION GRADE RECEPTACLES. THE COLOR SHALL BE SELECTED BY THE ARCHITECT FROM THE MANUFACTURER'S STANDARD COLORS. PROVIDE NEMA 5-20R RECEPTACLES UNLESS OTHERWISE NOTED.

PROVIDE QUIET OPERATING SWITCHES RATED FOR THE CIRCUIT VOLTAGE AND 20A.

IN WET LOCATIONS, PROVIDE GFCI TYPE RECEPTACLES, EXTERIOR BOXES WITH GASKETS, AND WEATHERPROOF EXTRA-DUTY, "IN-USE" COVERS.

FOR EXTERIOR AND INTERIOR DAMP LOCATIONS AND ABOVE COUNTERS NEAR SINKS, PROVIDE GFCI RECEPTACLES WITH APPROPRIATE COVER PLATE.

PROVIDE A SINGLE MULTI-GANG BOX AND DEVICE PLATE FOR ALL GROUP-MOUNTED WIRING DEVICES.

PROVIDE PLASTIC TYPE COVERPLATES. PROVIDE "IN-USE" COVERS FOR ALL EXTERIOR RECEPTACLES.

**POWER EQUIPMENT:**  
PROVIDE DEAD-FRONT SAFETY TYPE LOAD CENTER, WALL-MOUNTED WITH FULL HEIGHT, ALUMINUM BUSSING, NOMINAL 20 INCHES WIDE CABINET, HINGED/LOCKABLE DOOR, AND PANEL DIRECTORY.

PROVIDE MOLDED CASE, BOLT-ON (OR PLUG-IN FOR LOAD CENTERS) CIRCUIT BREAKERS WITH AUTOMATIC THERMAL MAGNETIC OPERATION, CALIBRATED FOR 40C, OR AMBIENT COMPENSATING. PROVIDE MULTIPLE-POLE BREAKERS WITH A COMMON TRIP FOR 2 OR MORE BRANCH CIRCUITS HAVING DEVICES OR EQUIPMENT ON THE SAME YOK.

PROVIDE GROUND FAULT PROTECTED (GPE) BREAKERS WHERE REQUIRED BY CODE (NEC 210.13 AND 230.95). IN PARTICULAR, PROVIDE TYPE GPE BREAKERS FOR HOT BOXES AND INACCESSIBLE RECEPTACLE LOCATIONS REQUIRING GROUND FAULT PROTECTION.

PROVIDE GENERAL DUTY, QUICK-MAKE, QUICK-BREAK, TYPE SAFETY SWITCHES OF THE SIZE AND FUSE AMPACITY AS DENOTED ON THE DRAWINGS. PROVIDE GROUND BUS, SOLID NEUTRAL (WHEN CIRCUIT HAS A NEUTRAL), CLASS RK-5 DUAL ELEMENT TIME DELAY FUSES, REJECTION TYPE FUSE HOLDERS, AND NEMA RATED ENCLOSURE.

PROVIDE ASTRONOMICAL TYPE TIME SWITCHES WITH NEMA 1 ENCLOSURE. SWITCH FUNCTION SHALL INCLUDE ADJUSTABLE COMBINATION 7-DAY AND SEASONAL DAYLIGHT PROGRAM SCHEDULES WITH AT LEAST 10 HOURS RESERVE POWER TO RETAIN PROGRAMMING DURING POWER OUTAGES.

PROVIDE LUGS, TERMINALS, AND ENCLOSURES FOR POWER EQUIPMENT RATED FOR 75C CONDUCTORS.

**LIGHTING EQUIPMENT:**  
PROVIDE ALL LIGHT FIXTURES COMPLETE WITH LAMPS, ALL NECESSARY ACCESSORIES, AND AS DESCRIBED ON THE DRAWINGS. COORDINATE ALL CONSTRUCTION DETAILS SUCH AS PROPER FIXTURE TRIM WITH CEILING CONSTRUCTION. PROVIDE LED DRIVERS FOR ALL LED FIXTURES AND LED REPLACEMENT LAMPS FOR ALL INCANDESCENT FIXTURES.

**OTHER REQUIREMENTS:**  
LABEL THE SERVICE DISCONNECT, PANEL, EQUIPMENT, AND EQUIPMENT DISCONNECTS. PROVIDE PRINTED POWER EQUIPMENT DIRECTORIES.

PROVIDE A PERMANENT PLAQUE WITH THE CALCULATED FAULT CURRENT FOR THE BUILDING.

MARK BOXES WITH CIRCUIT NUMBERS FOR CONDUCTORS CONTAINED WITHIN THE BOX.

PROVIDE FUSES FOR ALL EQUIPMENT REQUIRING FUSES AND LAMPS FOR EVERY LIGHT FIXTURE.

VERIFY THE GROUNDING OF ALL ELECTRICAL EQUIPMENT.

FURNISH AND INSTALL ANY MISCELLANEOUS SUPPORTS, FASTENERS, MOUNTS, HANGERS, SIDE BRACES, ETC., NECESSARY TO SECURELY ANCHOR AND SUPPORT ELECTRICAL EQUIPMENT, RACEWAYS, AND CABLE BUNDLES. PROVIDE BLOCKING IN WALLS AND ADDITIONAL SUPPORTS IN CEILINGS WHERE LIGHT FIXTURES AND OTHER EQUIPMENT CANNOT BE SUPPORT BY GENERAL CONSTRUCTION.

AT PROJECT CLOSEOUT, TEST ALL EQUIPMENT FOR PROPER OPERATION.

PROGRAM ALL TIME SWITCH AND LIGHTING CONTROL EQUIPMENT SETTINGS. COORDINATE WITH THE ENGINEER-OF-RECORD OR DESIGNATED REPRESENTATIVE TO SET ALL ELECTRONIC OVERCURRENT DEVICES.

DELIVER TO THE OWNER ALL ENGINEER-REVIEWED SHOP DRAWINGS, CUTSHEETS, OPERATIONS/ MAINTENANCE MANUALS FOR ALL POWER EQUIPMENT, LIGHT FIXTURES, AND LIGHTING CONTROL DEVICES AND EQUIPMENT. PROVIDE OPERATING SEQUENCES FOR ALL LIGHTING CONTROL DEVICES.

**GENERAL ELECTRICAL NOTES:**

- PREPLAN ALL WORK PRIOR TO PURCHASING, ORDERING, OR FABRICATING ANY PART OF THE WORK DESCRIBED BY THIS DRAWING.
- IMMEDIATELY NOTIFY THE ENGINEER OF ANY CONFLICTS WITH EXISTING FIELD CONDITIONS OR THE WORK OF OTHER TRADES.
- RESOLVE ALL CONFLICTS PRIOR TO INCURRING ANY MATERIAL OR LABOR EXPENSES.
- LOCATE EQUIPMENT GENERALLY AS SHOWN ON THE PLANS; HOWEVER, COORDINATE LOCATIONS WITH ACTUAL FIELD CONDITIONS TO OBTAIN ALL CODE-REQUIRED AND MANUFACTURER-REQUESTED SERVICE CLEARANCES.
- COMPLY WITH THE MANUFACTURER'S TECHNICAL INSTRUCTIONS WHEN INSTALLING EQUIPMENT, DEVICES, AND MATERIALS.
- PROVIDE ALL APPURTENANCES NECESSARY TO PROPERLY INSTALL EQUIPMENT, DEVICES, AND MATERIALS.
- WHERE RECEPTACLES ARE MOUNTED ABOVE COUNTERS, LOCATE RECEPTACLE CLOSEST TO CORNER OF ROOM SO THAT THE RECEPTACLE IS 3' OR MORE FROM CORNER TO MEET ADA REQUIREMENTS.
- COORDINATE THE EXACT LOCATIONS AND POINTS-OF-CONNECTION FOR EQUIPMENT FURNISHED BY OTHERS WITH THE RESPECTIVE TRADE AND/OR EQUIPMENT INSTALLER.
- VERIFY EACH LIGHT FIXTURE AGAINST THE ARCHITECT'S ROOM FINISHES AND RESOLVE ALL CONFLICTS BEFORE ORDERING LIGHT FIXTURES.
- COORDINATE WITH THE CEILING INSTALLER TO SECURELY SUPPORT THE WEIGHT OF ALL LIGHT FIXTURES FROM THE CEILING SYSTEM. USE APPROVED CLIPS TO CLAMP RECESSED, LAY-IN LIGHT FIXTURES TO THE CEILING GRID TO PREVENT MOVEMENT.
- EXIT SIGNS SHALL HAVE DIRECTIONAL ARROWS AS SHOWN ON THE DRAWING.
- CONNECT EXIT SIGNS AND EGRESS LIGHT FIXTURES DIRECTLY TO THE LOCAL LIGHTING CIRCUIT BUT AHEAD OF ANY SWITCHES OR DIMMERS. WHERE THE LOCAL LIGHTING CIRCUIT IS PHASE-PHASE, PROVIDE NEUTRAL CONDUCTOR FOR PHASE-NEUTRAL SIGNS AND EGRESS FIXTURES.
- ALL CONDUITS STUBBED THROUGH A WALL SHALL BE CAPPED OR SEALED WITH FOAM.
- ALL CONDUIT AND PIPING PENETRATIONS OF NONRATED ASSEMBLIES SHALL BE DRAFT-STOPPED USING DRYWALL COMPOUND AND OR MINERAL WOOL.
- ALL JUNCTION AND PULL BOXES SHALL BE SECURELY INSTALLED WITH COVERS INSTALLED
- INFORMATION TECHNOLOGY (IT) LOW VOLTAGE CABLING SHALL BE SECURED UP IN THE CEILING SPACE AND NOT LAID OVER TOP OF THE CEILING TILES.
- PROVIDE LOW TEMPERATURE LAMPS AND BALLASTS FOR FIXTURES INSTALLED IN ALL EXTERIOR LOCATIONS AND INTERIOR UNHEATED AREAS.
- STARTERS, CONTROLS, AND CONTROLS WIRING FOR EQUIPMENT FURNISHED BY OTHER TRADES SHALL BE PROVIDED BY THE TRADE FURNISHING THE EQUIPMENT UNLESS OTHERWISE NOTED ON THE ELECTRICAL DRAWINGS. THE ELECTRICAL TRADE SHALL WIRE THROUGH ANY LINE VOLTAGE CONTROL DEVICES TO MAKE FINAL CONNECTIONS AT EQUIPMENT FURNISHED BY OTHERS.
- THE ELECTRICAL TRADE SHALL PROVIDE DISCONNECTS FOR ALL EQUIPMENT FURNISHED BY OTHERS. FUSE ALL DISCONNECTS AT THE EQUIPMENT NAMEPLATE MAXIMUM OVER CURRENT PROTECTION RATING (MOCP). COORDINATE THE MOUNTING OF DISCONNECTS TO SIDES OF HVAC EQUIPMENT WITH THE HVAC TRADE SO AS TO MAINTAIN ACCESS TO THE EQUIPMENT.
- REFER TO PANEL SCHEDULE AND POWER RISER DIAGRAM FOR ALL CONDUIT, CONDUCTOR, AND CIRCUIT BREAKER SIZES.

**ELECTRICAL LEGEND**


	CIRCUIT HOMERUN
	1x4 SURFACE MOUNTED LED FIXTURE
	4" FLUSH MOUNTED FIXTURE
	THREE-WAY SWITCH
	DUPLEX RECEPTACLE NEMA 5-20R. 'V' DENOTES VENDING.
	DUPLEX RECEPTACLE ABOVE COUNTER NEMA 5-20R
	DISCONNECT SWITCH
	TELEPHONE OUTLET - 3/4" EMPTY CONDUIT WITH PULLSTRING STUBBED UP 6" ABOVE FINISHED CEILING
	SURFACE MOUNTED PANELBOARD
	EQUIPMENT CONNECTION. PROVIDE APPROVED DISCONNECTING MEANS PER NEC AND ACTUAL NAMEPLATE DATA. COORDINATE LOCATION AND TYPE OF CONNECTION WITH EQUIPMENT SUPPLIER.
	MANUAL MOTOR STARTER SWITCH W/ OVERLOADS
	MOTOR, NUMBER INDICATES HORSEPOWER "F" DENOTES FRACTIONAL HP LESS THAN 1/2
	GROUND FAULT CIRCUIT INTERRUPTER
	GROUND FAULT PROTECTED AT BREAKER
	WEATHER PROOF
	EXISTING

This drawing and the design shown are the property of WILLIAM H. CLARK, JR., P.E. The reproduction, copying or other use of this drawing without our written consent is prohibited. Copyright 2024 William H. Clark, Jr., P.E.

RENOVATION/ADDITION TO POOL BUILDING FOR:

**CAMP AGAPE**

1369 TYLER DEWAR LN  
FUQUAY VARINA, NORTH CAROLINA 27526


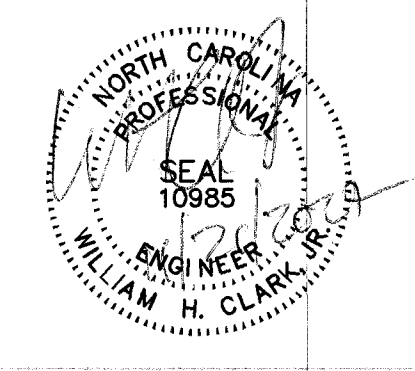


**whcPE**  
WILLIAM H. CLARK, JR., PE  
4732 PORCHAVEN LN., APEX, NC 27539  
PHONE: 919-740-3626 WHCLARK2001@GMAIL.COM

PROJECT NO: 2430  
DATE: 11/19/24  
CAD DWG FILE: E\_2430  
DRWN BY:WHC CHKD BY:WHC

**ELEC NOTES,  
LEGEND,  
SPECIFICATIONS,  
SCHEDULES**

**EO**

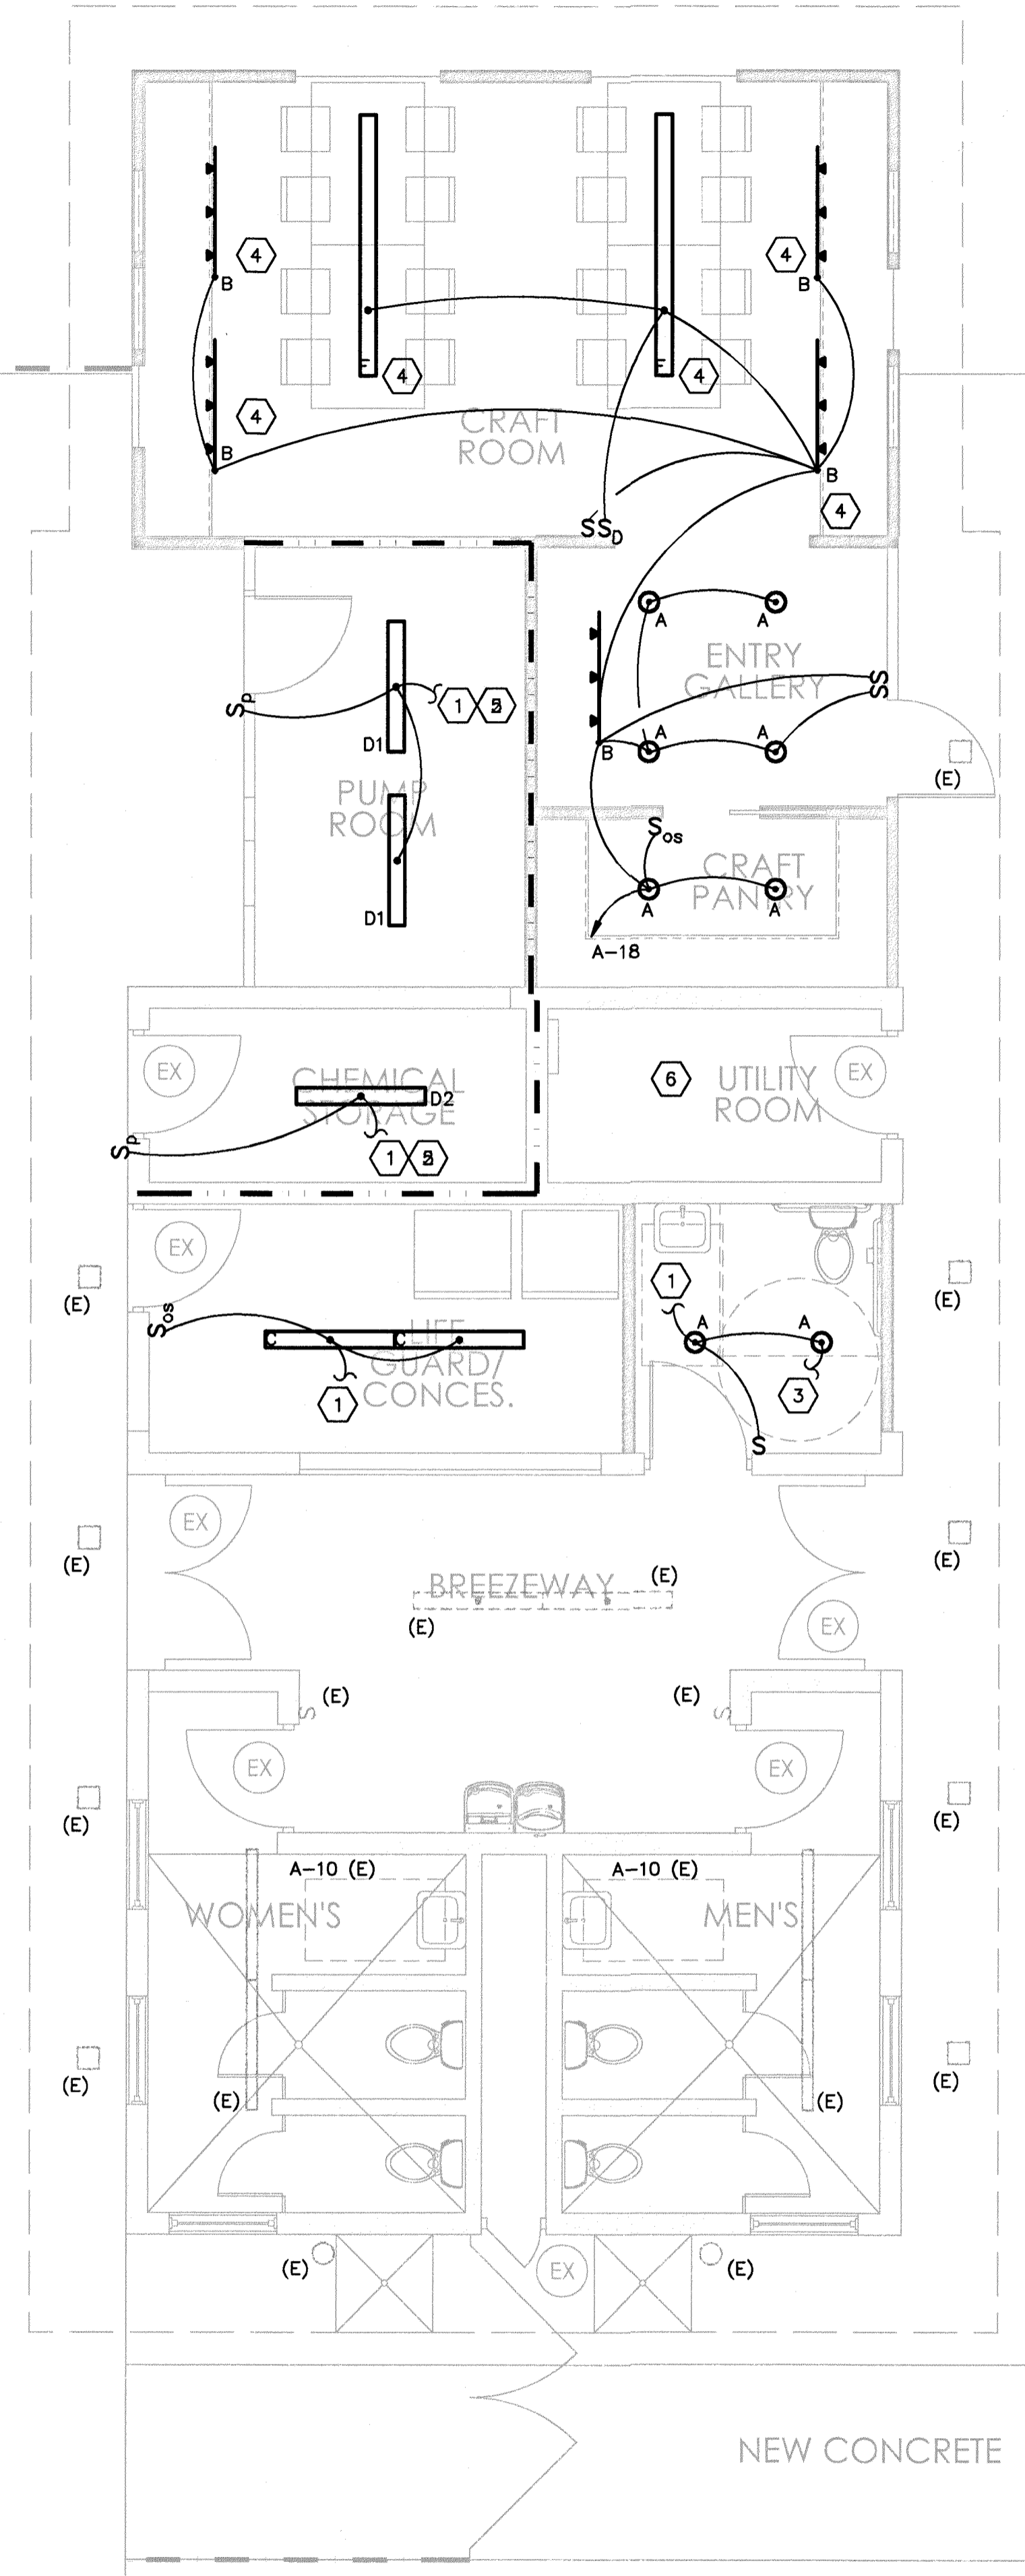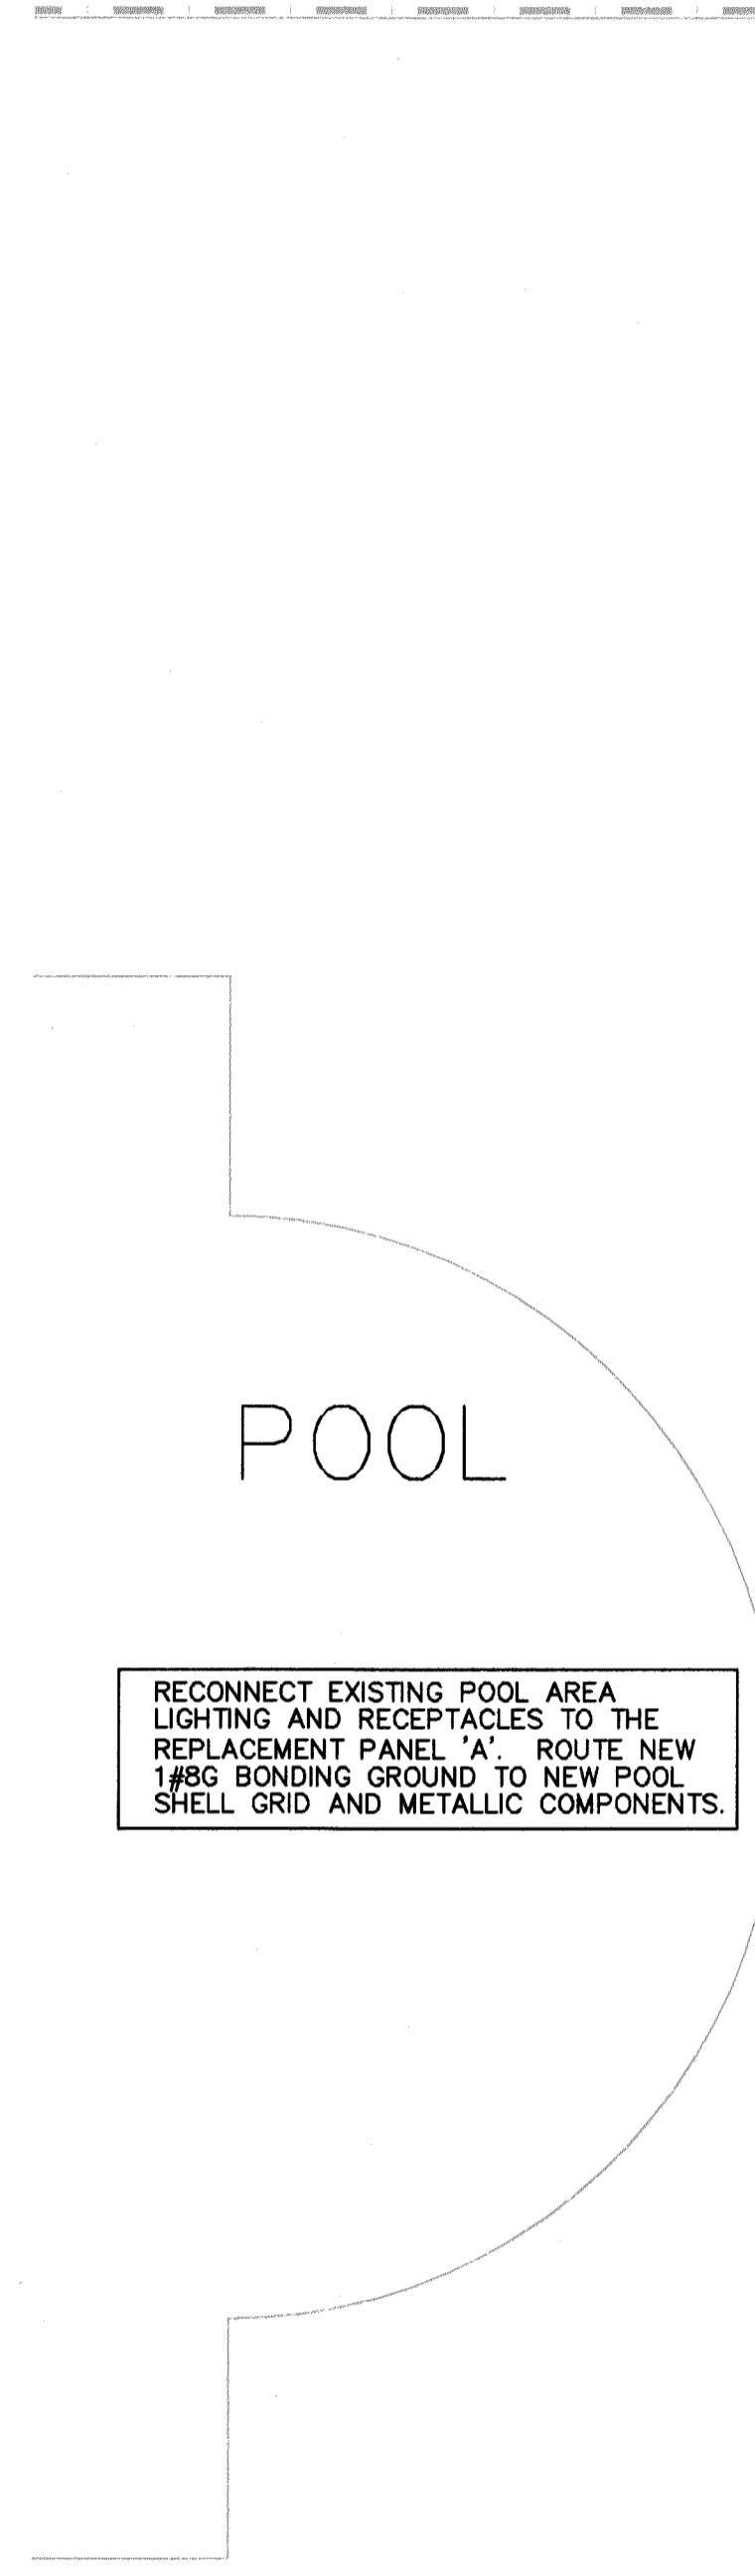

1 FLOOR PLAN - LIGHTING  
1/4" = 1' - 0"

**GENERAL LIGHTING NOTES:**


1. SEE GENERAL ELECTRICAL SPECIFICATIONS ON DRAWING E0.
2. SEE GENERAL ELECTRICAL NOTES AND LEGEND ON DRAWING E0.
3. INVESTIGATE ALL EXISTING WIRING TO REMAIN AND DETERMINE CONDITION. RECONNECT EXISTING WIRING TO THE NEW PANEL BY EXTENDING THE CIRCUIT WITH SAME SIZE CONDUCTORS AS NECESSARY. SEPARATE CIRCUITS WHERE APPROPRIATE TO CONFORM TO THE NEW PANEL SCHEDULE.

**NOTES KEYED TO PLAN**

- 1 CONNECT TO EXISTING LIGHTING CIRCUIT IN VICINITY.
- 2 SUBMIT A PENETRATION DETAIL FOR THE THRU-WALL PENETRATION AND SEALING OF THE CONDUITS IF EXISTING CIRCUIT IS OUTSIDE FIRE-RATED AREA.
- 3 TO EXHAUST FAN CONTROLLED BY LIGHT SWITCH.
- 4 SEE LIGHT FIXTURE SCHEDULE AND ARCHITECT'S RCP FOR MOUNTING HEIGHTS.
- 5 COORDINATE FIXTURE LOCATIONS TO AVOID CONFLICTS WITH EQUIPMENT AND RACKS. COORDINATE WITH OWNER AND POOL INSTALLER TO CHOOSE LOCATIONS FOR MAXIMUM ILLUMINATION OF PRODUCTS AND EQUIPMENT TO BE MAINTAINED.
- 6 NO LIGHTING CHANGES IN THIS ROOM.

JOB: CAMP AGAPE		LIGHTING FIXTURE SCHEDULE					
MARK	DESCRIPTION	LAMPS/ FIXTURE	LAMP TYPE	BALLAST TYPE	BALLAST/ FIXTURE	WATTS/ FIXTURE	NOTES
A	6" LED WAFER FIXTURE HALO HLBSL6099F S351EMWR	LED ARRAY	LED 3500K	LED DRIVER	1	12.5	793 LUMENS, IC RATED, WET LABEL SWITCHABLE COLOR, DIMMABLE EXCEPT FOR FIXTURES MARKED "EG"
B	4' LED LINEAR TRACK WITH ADJUSTABLE FIXTURES HAMPTON BAY 804679	LED ARRAY	LED 3500K	LED DRIVER	1	30	MAX 2400 W, COMPATIBLE WITH HAMPTON BAY LED 81 SERIES TRACK HEADS PROVIDE 3 HEADS FOR EACH TRACK
C	LED 4' ENCLOSED SURFACE MOUNT COMMERCIAL ELECTRIC WR4840K40LWL	LED ARRAY	LED 3500K	LED DRIVER	1	48	4000 LUMENS
D1	SURFACE MTD LED FIBERGLASS FIXTURE COLUMBIA LXEM4.35W-RA-EDU	1	LED ARRAY	LED DRIVER	---	60	
D2	SURFACE MTD LED FIBERGLASS FIXTURE COLUMBIA LXEM4.35HL-RA-EDU	1	LED ARRAY	LED DRIVER	1	18	
F	LED 8' SUSPENDED ENCLOSED FIXTURE LITHONIA LL81000LM80CR35KEPDMIN10_MVOLT_WH	LED ARRAY	LED 3500K	LED DRIVER	1	79	10000 LUMENS, DIMMABLE TO 10% SUSPENDED AT 8'-6" AFF
NOTES: 1. ALL BALLASTS SHALL HAVE A MINIMUM 90% POWER FACTOR RATING 2. SEE RCP NOTES ON ARCHITECT'S A400 DRAWING.							

**whcPE**  
WILLIAM H. CLARK, JR., PE  
4732 PORCHAVEN LN, APEX, NC 27539  
PHONE: 919-740-3626 WHCLARK2001@GMAIL.COM

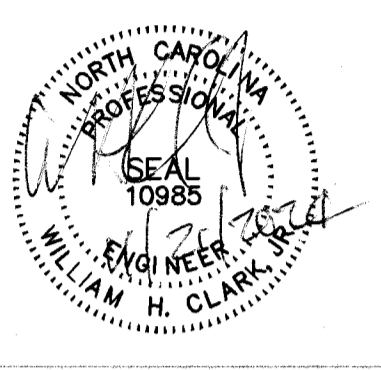


RENOVATION/ADDITION TO POOL BUILDING FOR:  
**CAMP AGAPE**  
1369 TYLER DEWAR LN  
FUGUAY VARINA, NORTH CAROLINA 27526

PROJECT NO: 2430  
DATE: 11/19/24  
CAD DWG FILE: E\_2430  
DRWN BY:WHCCHKD BY:WHC

**ELEC FLOOR PLAN - LIGHTING AND FIXTURE SCHEDULE**

**E1**

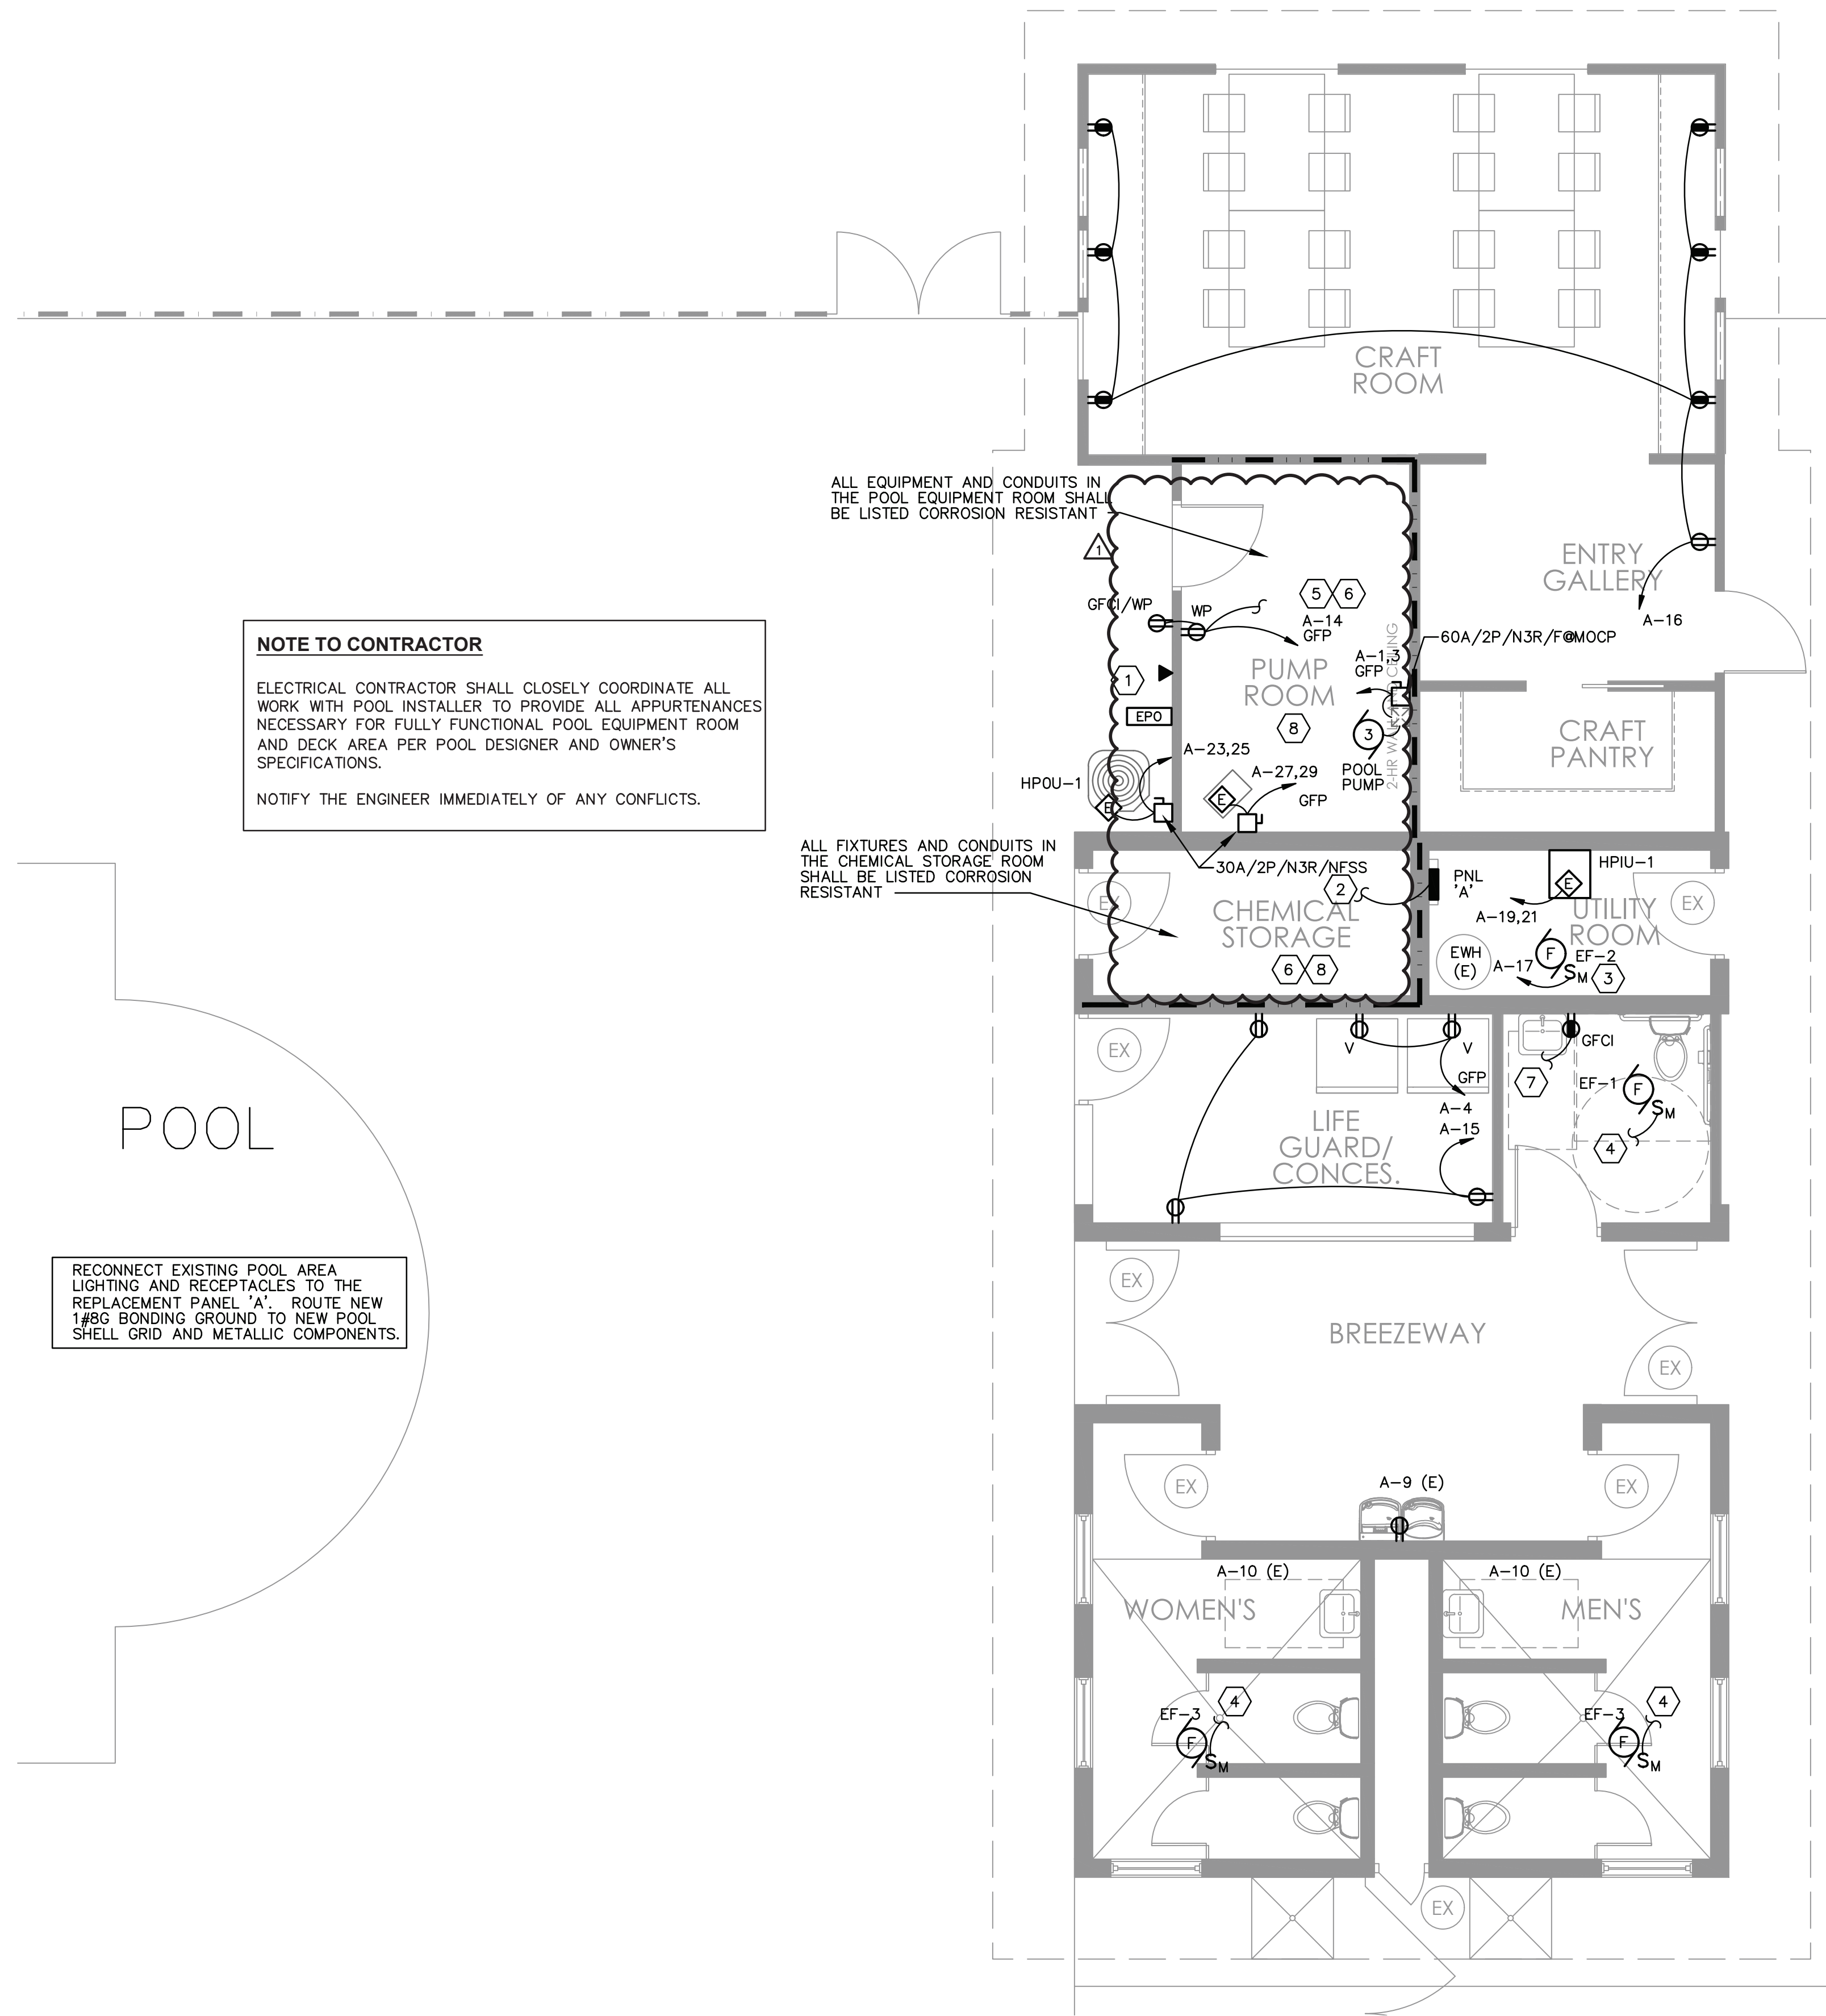

**NOTE TO CONTRACTOR**

ELECTRICAL CONTRACTOR SHALL CLOSELY COORDINATE ALL WORK WITH POOL INSTALLER TO PROVIDE ALL APPURTENANCES NECESSARY FOR FULLY FUNCTIONAL POOL EQUIPMENT ROOM AND DECK AREA PER POOL DESIGNER AND OWNER'S SPECIFICATIONS.

NOTIFY THE ENGINEER IMMEDIATELY OF ANY CONFLICTS.

RECONNECT EXISTING POOL AREA LIGHTING AND RECEPTACLES TO THE REPLACEMENT PANEL 'A'. ROUTE NEW 1#6G BONDING GROUND TO NEW POOL SHELL GRID AND METALLIC COMPONENTS.

ALL EQUIPMENT AND CONDUITS IN THE POOL EQUIPMENT ROOM SHALL BE LISTED CORROSION RESISTANT.

ALL FIXTURES AND CONDUITS IN THE CHEMICAL STORAGE ROOM SHALL BE LISTED CORROSION RESISTANT.

**WIRING DEVICE MOUNTING HEIGHTS:**

IN GENERAL, MOUNT ALL WIRING DEVICES AT:

- 48" MAX ABOVE FINISHED FLOOR (AFF) TO HIGHEST OPERABLE PART FOR ALL THERMOSTATS.
- 48" MAX AFF TO HIGHEST OPERABLE PART IN "ON" POSITION FOR ALL LIGHT SWITCHES.
- 15" MIN AFF TO CENTERLINE OF LOWEST RECEPTACLE (OR 18" MIN TO CENTERLINE OF BOX) FOR ALL WALL RECEPTACLES.
- 48" MAX AFF TO CENTERLINE OF HIGHEST RECEPTACLE.

MOUNT BATHROOM RECEPTACLES AT:

- 44" MAX AFF TO CENTERLINE OF HIGHEST RECEPTACLE.
- 12" MIN FROM ANY OBSTRUCTION.
- 12" MAX FROM LEADING EDGE OF VANITY COUNTER OR SINK, IF ON SIDE WALL.

- GENERAL POWER NOTES:**
- SEE GENERAL ELECTRICAL SPECIFICATIONS ON DRAWING EO.
  - SEE GENERAL ELECTRICAL NOTES AND LEGEND ON DRAWING EO.
  - INVESTIGATE ALL EXISTING WIRING TO REMAIN AND DETERMINE CONDITION. RECONNECT EXISTING WIRING TO THE NEW PANEL BY EXTENDING THE CIRCUIT WITH SAME SIZE CONDUCTORS AS NECESSARY. SEPARATE CIRCUITS WHERE APPROPRIATE TO CONFORM TO THE NEW PANEL SCHEDULE.
  - FOR THE POOL SCOPE OF WORK, PROVIDE ALL WIRING PER NEC 680 INCLUDING BONDING/GROUNDING OF THE POOL SHELL, POOL WATER, POOL EQUIPMENT, LIGHTS, WITH A COMMON BONDING GRID.
  - USE NONMETALLIC PIPING WITH INSULATED GROUNDING CONDUCTORS. PROVIDE #8 BONDING CONDUCTOR FROM THE POOL SHELL AND POOL LIGHTS TO THE POOL BONDING GRID, THE PANEL 'A' EQUIPMENT GROUND BAR, AND PUMP MOTOR.
  - GROUND FAULT PROTECTION SHALL BE PROVIDED ON ALL ELECTRICAL CIRCUITS WITHIN THE POOL AREA INCLUDING ALL ACCESSORY EQUIPMENT, ELECTRIC DRINKING FOUNTAINS, AND BATH HOUSE/MINIMUM TOILET FACILITY RECEPTACLES. JUNCTION BOXES MUST BE ABOVE THE POOL WATER LEVEL AND MUST NOT BE A TRIP HAZARD.
  - PROVIDE APPROVED CONNECTIONS FOR ALL CONDUCTORS.
  - LOCATION OF ALL PUMPS, OUTLETS, EQUIPMENT, ETC, SHALL BE VERIFIED WITH POOL EQUIPMENT SUPPLIER PRIOR TO ROUGH-IN. NOTIFY ENGINEER IMMEDIATELY OF ANY ADDITIONAL REQUIREMENTS BY POOL EQUIPMENT SUPPLIER.

- NOTES KEYED TO PLAN**
- EMERGENCY PHONE LOCATION WITH 911 ACCESS AND EMERGENCY POWER OFF SWITCH. COORDINATE EXACT LOCATION WITH RULES. PROVIDE SIGNAGE FOR PHONE. SEE POOL DRAWINGS FOR SIGNAGE CONTENT. PROVIDE SIGNAGE FOR EPO SWITCH TO READ: "EMERGENCY POWER OFF"
  - 1#8 AWG BARE CU TO POOL SHELL. REFER TO POOL DESIGNER'S DRAWINGS FOR EXACT LOCATION OF CONNECTIONS. SEE POOL DRAWINGS 04, 06, AND OTHERS.
  - FAN SHALL RUN CONTINUOUSLY.
  - CONNECT NEW EXHAUST FANS TO THE LIGHTING CIRCUIT. FAN CONTROLLED BY LIGHT SWITCH.
  - REFER TO POOL DESIGNER'S DRAWINGS FOR EXACT LOCATION OF ALL EQUIPMENT AND POINTS OF CONNECTION IN POOL EQUIPMENT ROOM. COORDINATE DISCONNECTING MEANS AND LOCATIONS WITH FINAL EQUIPMENT LOCATIONS AND INSTALLATION. NOTIFY THE ENGINEER IMMEDIATELY OF ANY CONFLICTS.
  - PROVIDE SCHEDULE 40 PVC CONDUITS AND BOXES FOR ALL CIRCUITS WITHIN THIS ROOM. LIQUIDTIGHT FLEXIBLE NONMETALLIC CONDUITS ALLOWED FOR CONNECTIONS.
  - CONNECT TO LIGHTING CIRCUIT IN VICINITY (UNSWITCHED).
  - SUBMIT A PENETRATION DETAIL FOR THE THRU-WALL PENETRATION AND SEALING OF CONDUITS.

PANEL A															
CCT	LOAD	DESCRIPTION	C	G	W	CB	CCT	CCT	CB	W	G	C	DESCRIPTION	LOAD	CCT
1	2040	POOL PUMP (NEW) GFP	1/2	10	10	35	1	2	20	12	12	1/2	GFCI RECEPT BELOW(EXTG)	360	2
3	2040	" "	--	--	10	2P	3	4	20	12	12	1/2	VENDING RECEPETS(REUSE) GFP	1000	4
5	2250	WATER HEATER (EXTG)	1/2	10	10	30	5	6	20	12	12	1/2	BATH HAND DRYER(EXTG)	1000	6
7	2250	" "	--	--	10	2P	7	8	20	12	12	1/2	LIGHTING (EXTG)	600	8
9	600	WATER COOLER (REUSE)	1/2	12	12	20	9	10	20	12	12	1/2	BATH LITES(EXTG)	400	10
11	1120	SHELTER (EXTG)	1/2	12	12	20	11	12	20	12	12	1/2	OVERHEAD LIGHTS(EXTG)	400	12
13	1580	LIGHTS AND RECEPETS(EXTG)	1/2	12	12	20	13	14	20	12	12	1/2	PUMP RM RECEPT/MSC	540	14
15	540	NEW RECEPTACLES CONCESSIONS	1/2	12	12	20	15	16	20	12	12	1/2	RECEPT CRAFTS RM (NEW)	1080	16
17	350	EF-2	1/2	12	12	20	17	18	20	12	12	1/2	CRAFT RM GALLERY LIGHTS	683	18
19	3696	HPIU-1 (BREAKER LOCK)	3/4	10	8	35	19	20	--	--	--	--	SPACE ONLY	0	20
21	3696	" "	--	--	8	2P	21	22	--	--	--	--	SPACE ONLY	0	22
23	1344	HPOU-1	1/2	12	12	15	23	24	--	--	--	--	SPACE ONLY	0	24
25	1344	" "	--	--	12	2P	25	26	--	--	--	--	SPACE ONLY	0	26
27	2500	UH-1	1/2	10	10	30	27	28	--	--	--	--	SPACE ONLY	0	28
29	2500	" "	--	--	10	2P	29	30	--	--	--	--	SPACE ONLY	0	30

240	/	120	V	150	A	MINIMUM BUS SIZE	SURFACE	MOUNTING
1	PHASE	150	MCB				NEMA	1 ENCLOSURE
3	WIRE	10,000	MINIMUM AIC RATING				GROUND	BAR

**NOTES:**


- REPLACE EXTG PANEL. RELOCATE EXISTING CIRCUITS NOT AFFECTED BY THIS WORK TO THE NEW PANEL.
- PROVIDE HACR RATED BREAKERS FOR MOTOR AND HVAC LOADS.
- VERIFY NEUTRAL CONDUCTOR REQUIREMENTS FOR EACH CIRCUIT. COLOR-CODE ALL CONDUCTORS.
- PROVIDE PRINTED DIRECTORY WITH ROOM NAMES. PROVIDE GFP ON VENDING AND POOL BREAKERS.
- PROVIDE A SHUNT TRIP ON THE MAIN BREAKER WITH COIL-CLEARING CONTACTS FOR EPO FUNCTION.

CONNECTED LOADS	
PHASE A:	17.3 KVA
PHASE B:	16.6 KVA
<b>TOTAL:</b>	<b>33.9 KVA</b>
<b>DEMAND:</b>	<b>141.3 A</b>

1 FLOOR PLAN - POWER/IT  
E2 1/4" = 1' - 0"

**whcPE**

WILLIAM H. CLARK, JR., PE  
4732 PORCHAVEN LN, APEX, NC 27539  
PHONE: 919-740-3626 WHCLARK2001@GMAIL.COM

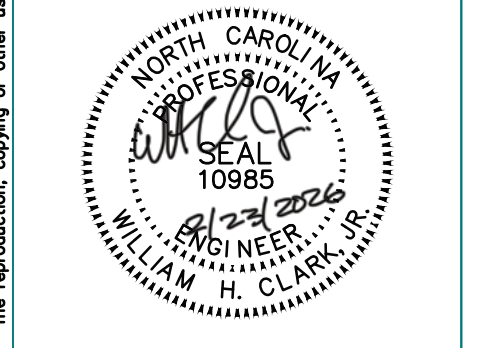

RENOVATION/ADDITION TO POOL BUILDING FOR:

**CAMP AGAPE**


1369 TYLER DEWAR LN  
FUQUAY VARINA, NORTH CAROLINA 27526

12/12/24 REVIEW COMMENTS  
02/23/26 POOL DWG CHGS


PROJECT NO: 2430  
DATE: 11/19/24  
CAD DWG FILE: E\_2430  
DRWN BY:WHCCHKD BY:WHC

**ELEC FLOOR PLAN - PWR/IT AND SCHEDULE**


**E2**

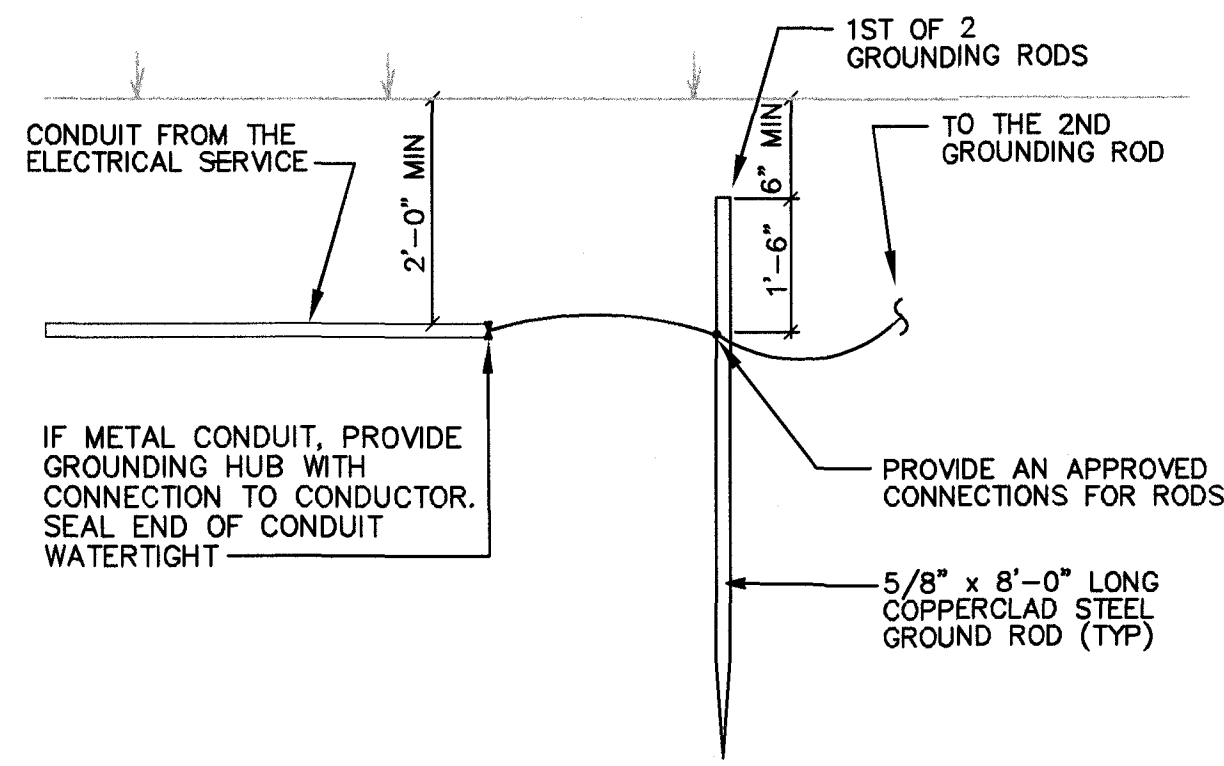


1 GROUND RODS AT SERVICE  
E3 NO SCALE

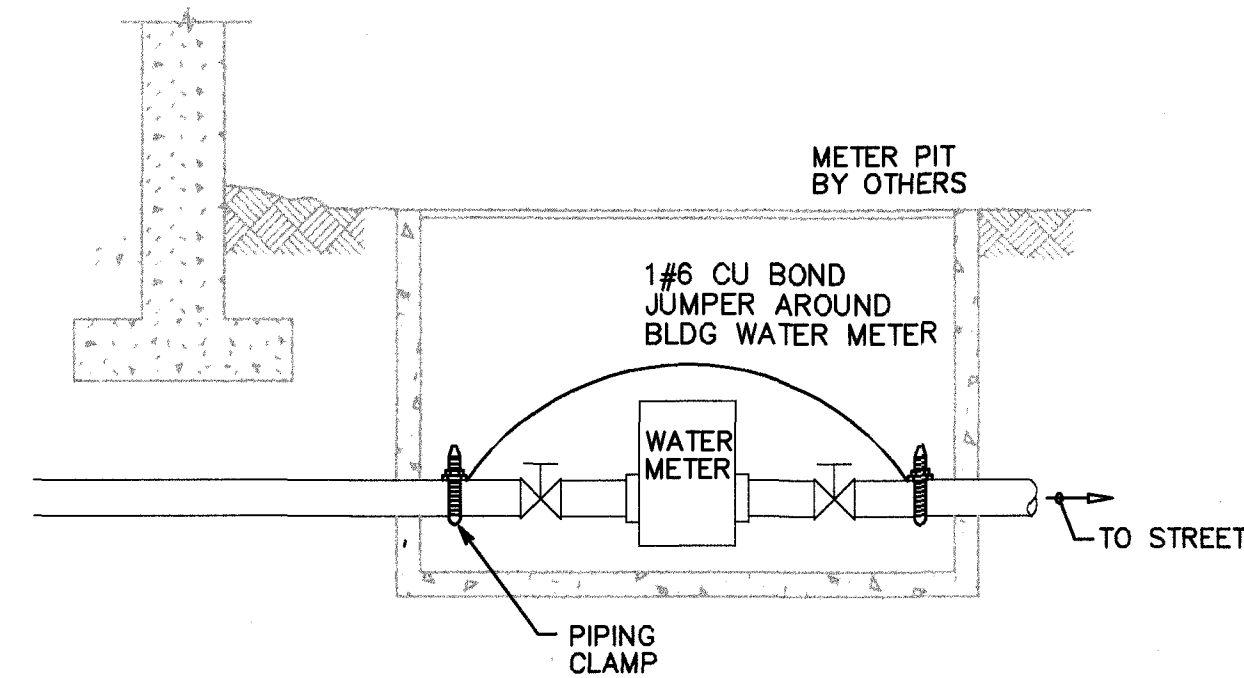


2 GROUNDING AT WATER METER  
E3 NO SCALE

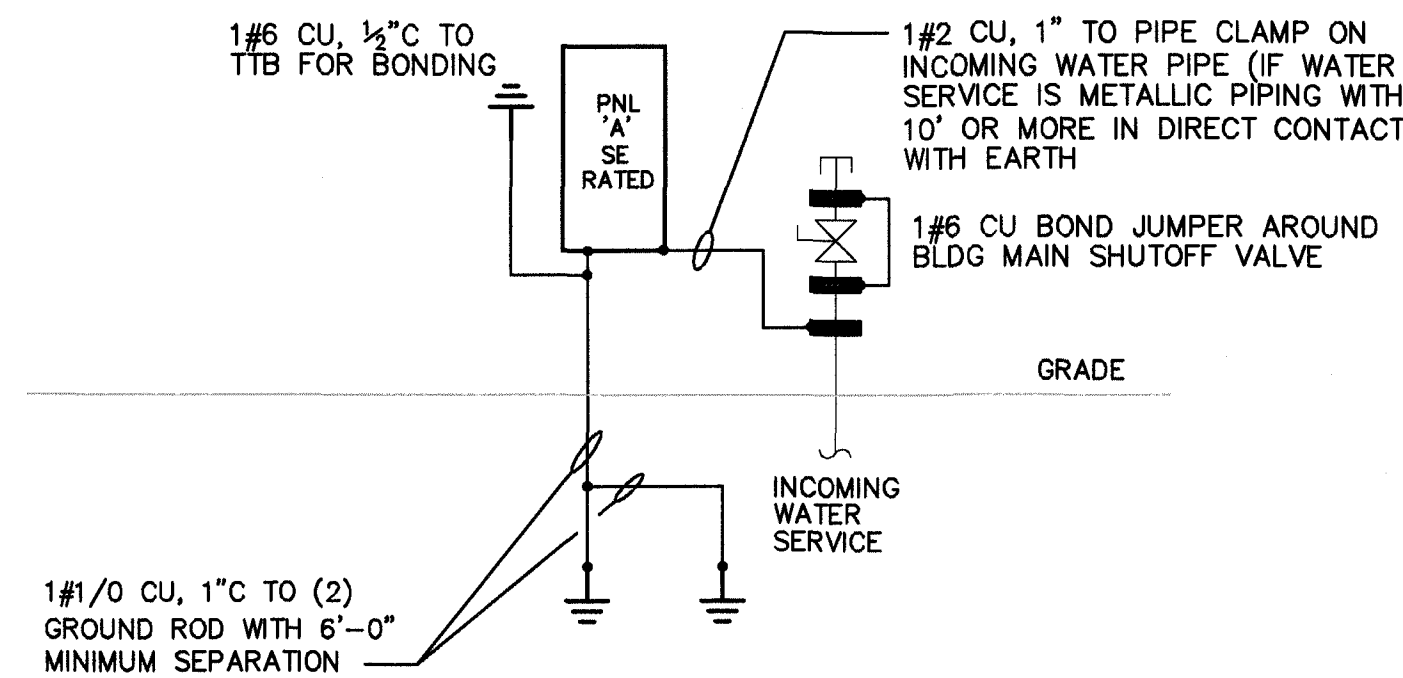


3 BUILDING SERVICE GROUNDING  
E3 NO SCALE

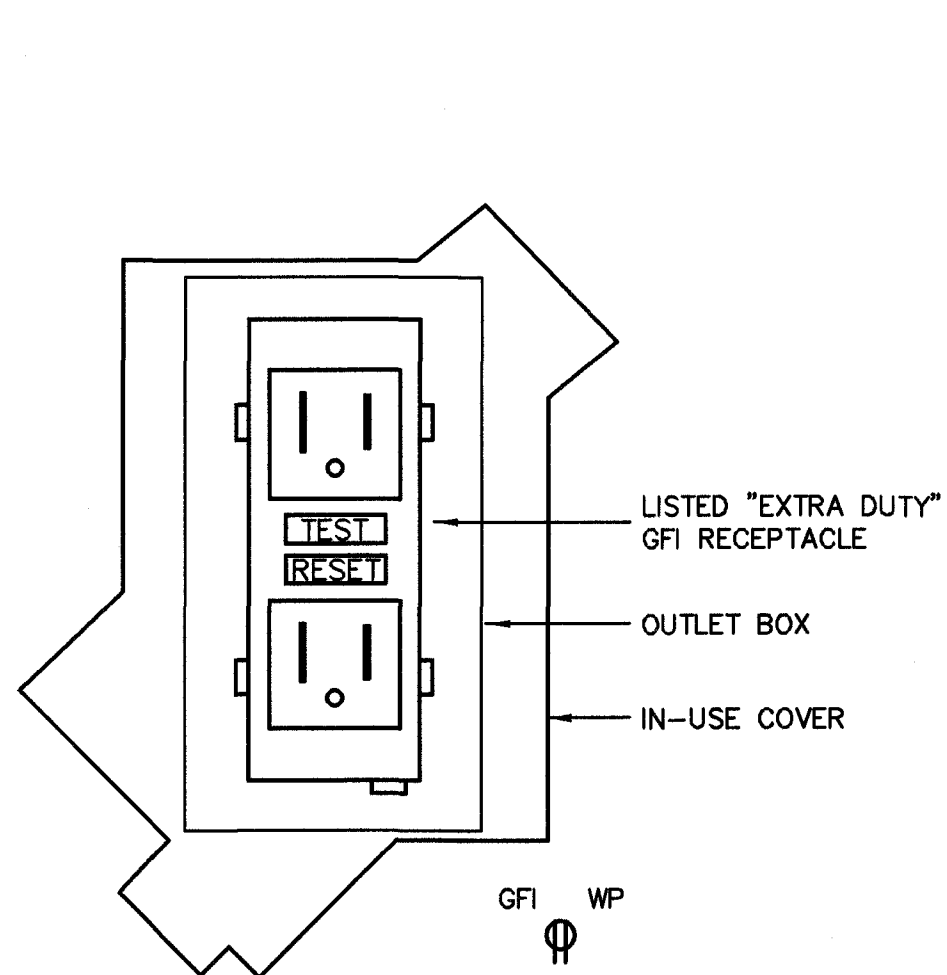

4 EXTERIOR RECEPTACLE  
E3 NO SCALE

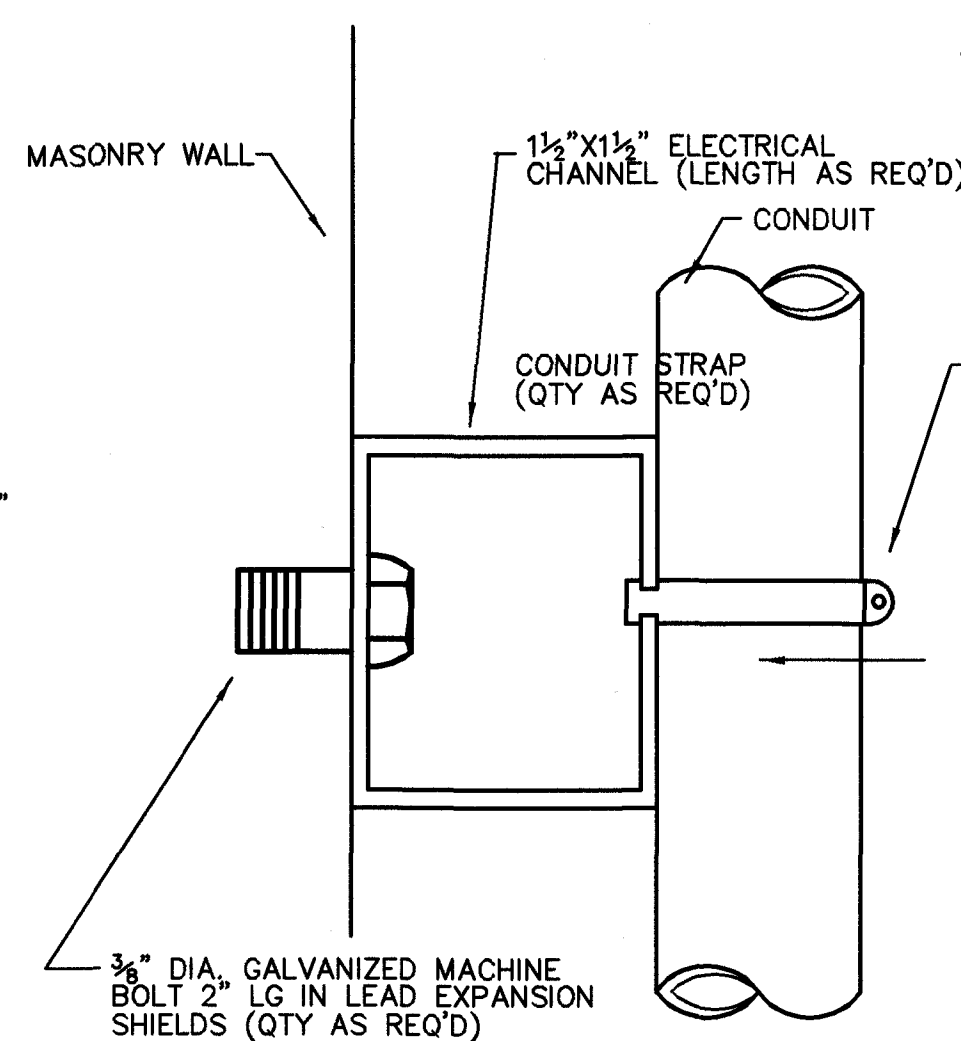


7 CONDUIT SUPPORT  
E3 NO SCALE

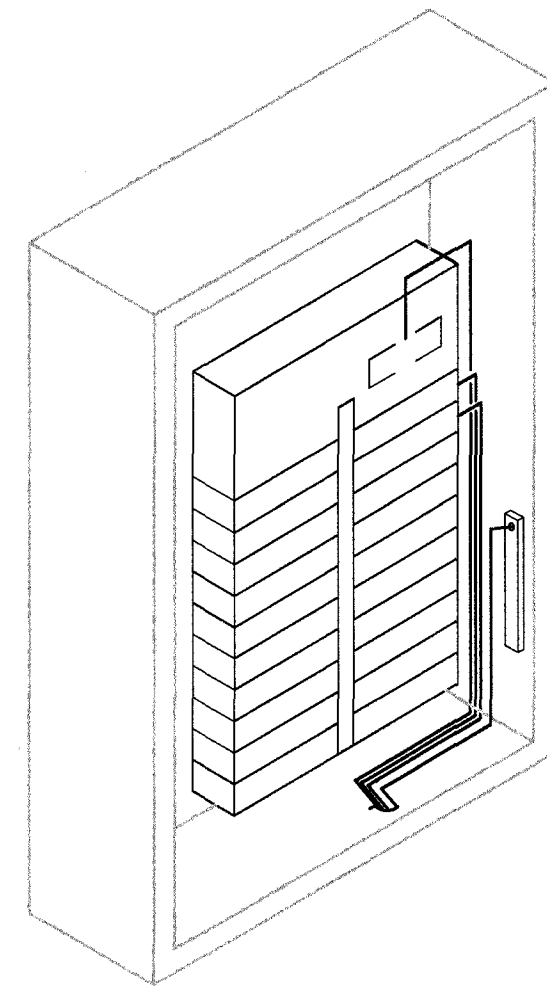

5 PANEL WIRING  
E3 NO SCALE

- NOTES:
1. BENDS ALL CONDUCTORS WITH A UNIFORM RADIUS NEVER TOUCHING THE PANEL ENCLOSURE.
  2. BEND CONDUCTORS TO THE BACK CORNER OF THE PANEL ENCLOSURE AND THEN FORWARD TO THE CIRCUIT BREAKER TERMINAL.
  3. TIE WRAP CONDUCTORS IN GROUPS AND AT REGULAR INTERVALS TO FORM NEAT, ORDERLY WIRE BUNDLES.
  4. CLEAN THE ENCLOSURE OF ALL DEBRIS AND UNUSED MATERIALS.
  5. PROVIDE A TYPED DIRECTORY OF CIRCUITS ACCURATELY DENOTING ROOMS SERVED.
  6. WHEN FINISHED, PANEL SHALL PRESENT A CLEAN, NEAT, AND ORDERLY APPEARANCE.

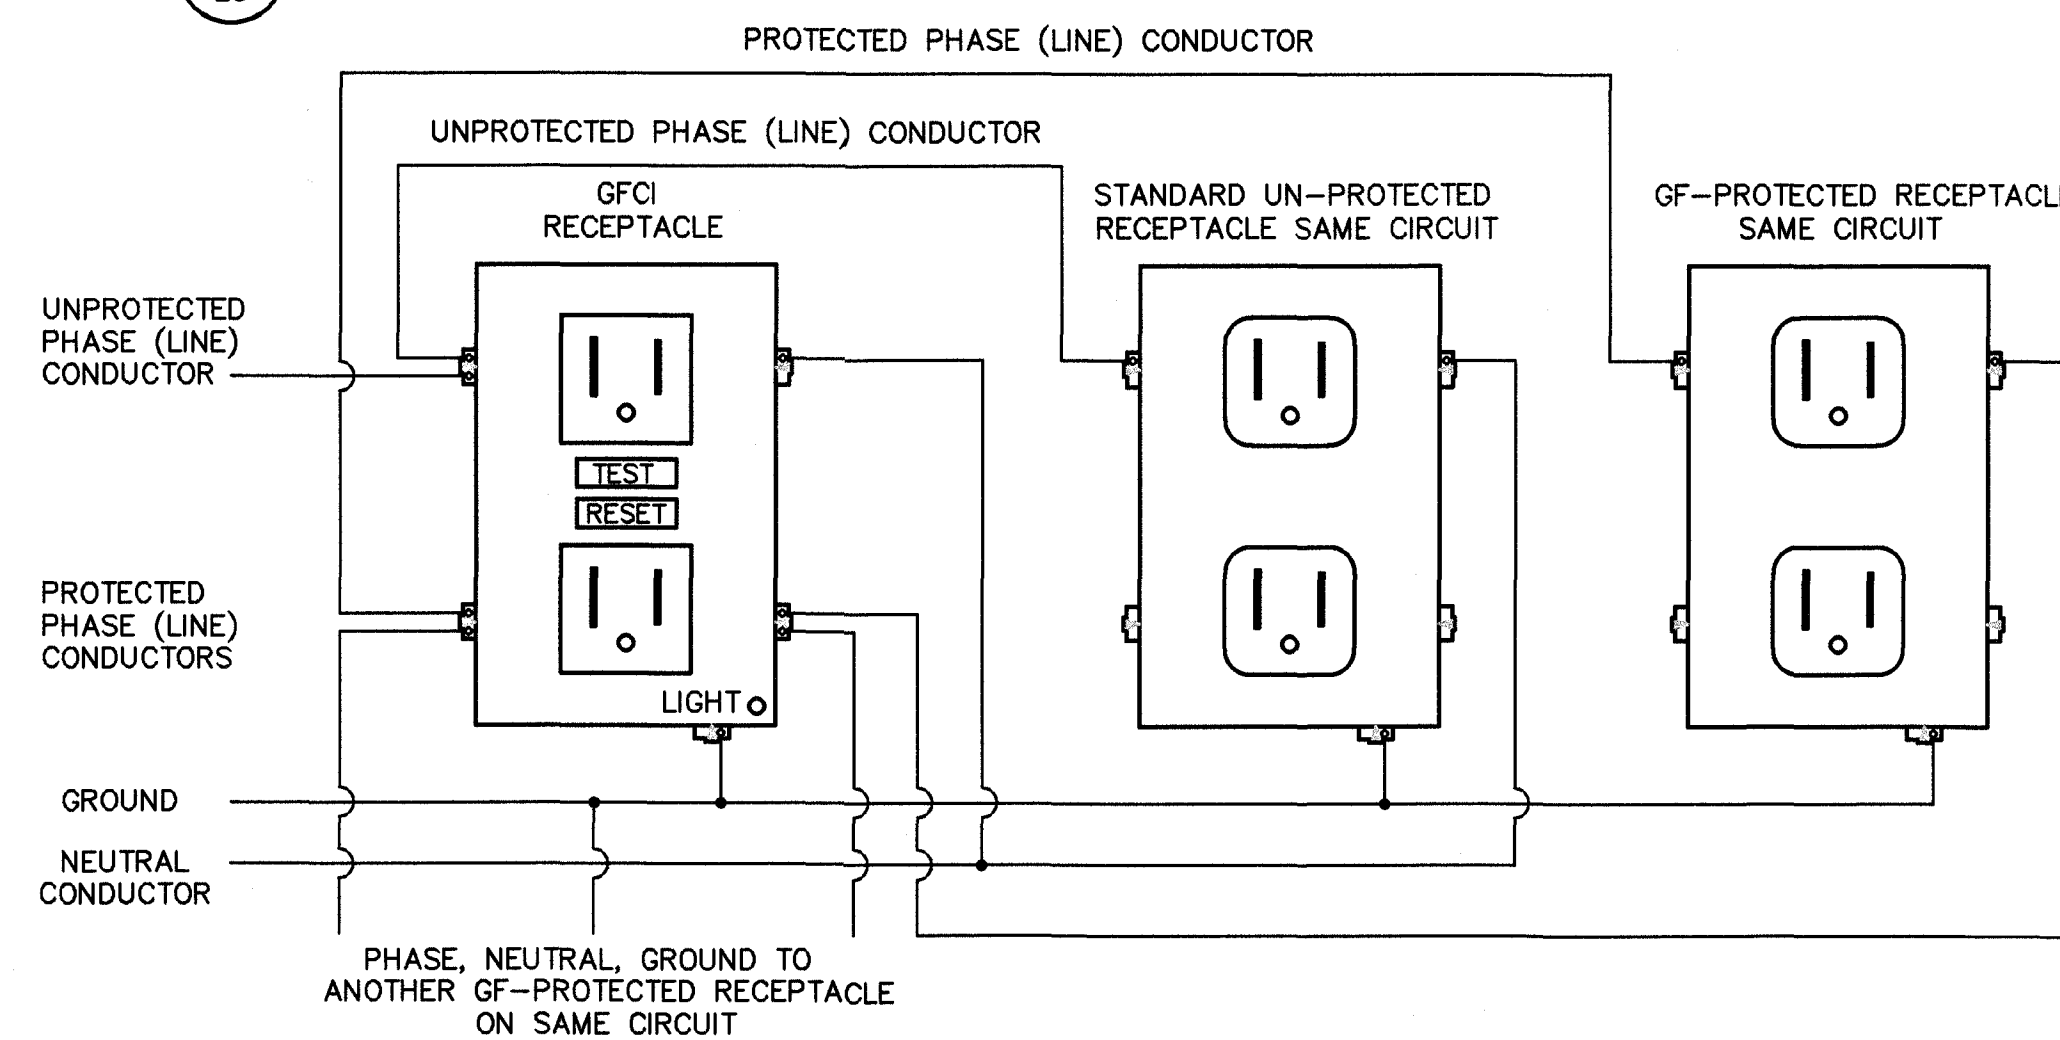


6 MULTIPLE RECEPTACLES GFCI-PROTECTION  
E3 NO SCALE

**FAULT CURRENT PLAQUE**

PRIOR TO ENERGIZING EQUIPMENT, PROVIDE A DURABLE, PERMANENTLY ATTACHED, AND LEGIBLY MARKED PLAQUE AT EACH SERVICE ENTRANCE. PLAQUE SHALL READ:


MAX. FAULT CURRENT = XX.XXX AMPERES  
CALCULATION MADE = XX/XX/XX

TO COMPLETE THE PLAQUE TEXT, FURNISH THE ENGINEER-OF-RECORD WITH THE ACTUAL UTILITY TRANSFORMER SIZE AND THE CONDUCTOR SIZE, QUANTITY PER PHASE, AND LENGTH OF UTILITY-INSTALLED SERVICE CONDUCTORS FROM THE TRANSFORMER TO THE SERVICE EQUIPMENT.

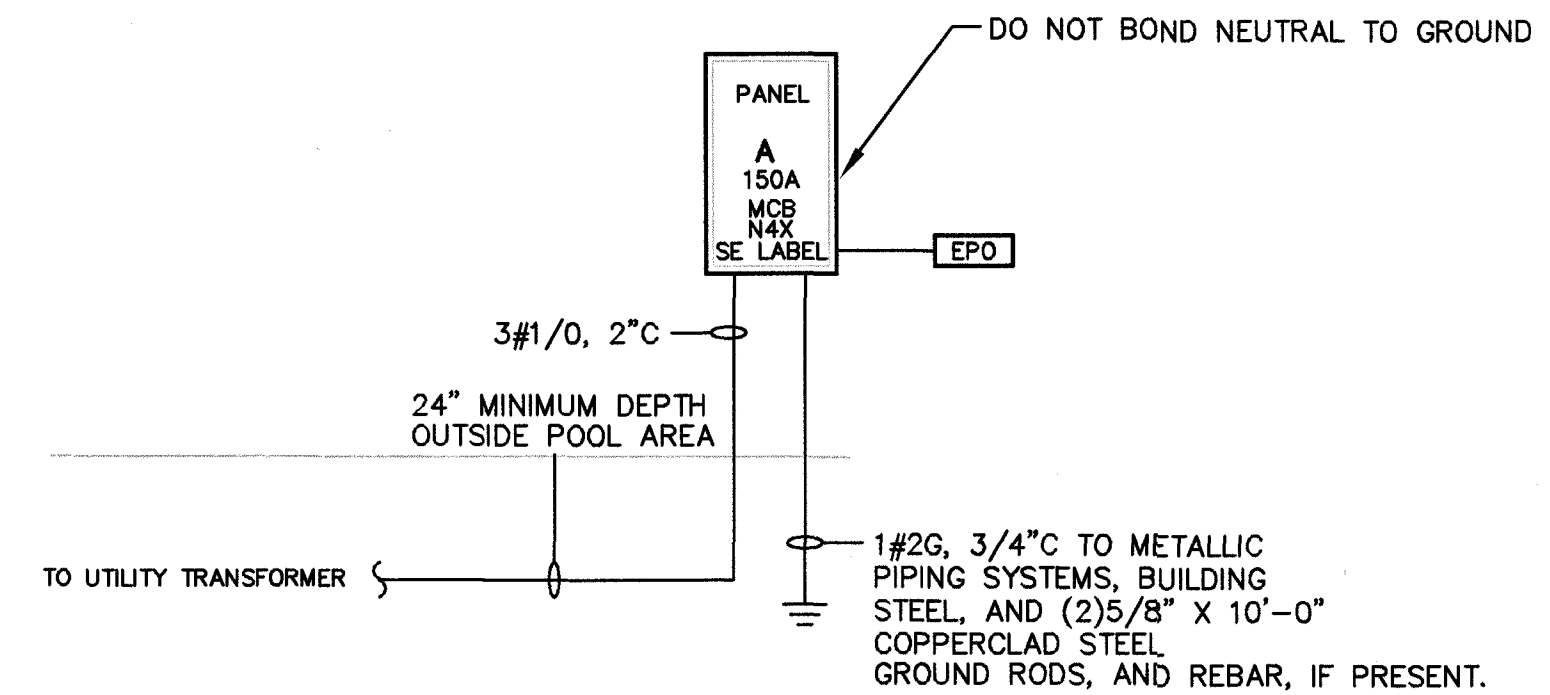


2 POOL BUILDING POWER RISER  
EP.01 NO SCALE

8 ELECTRICAL POWER RISER (240/120V, 1P, 3W)  
E3 NO SCALE

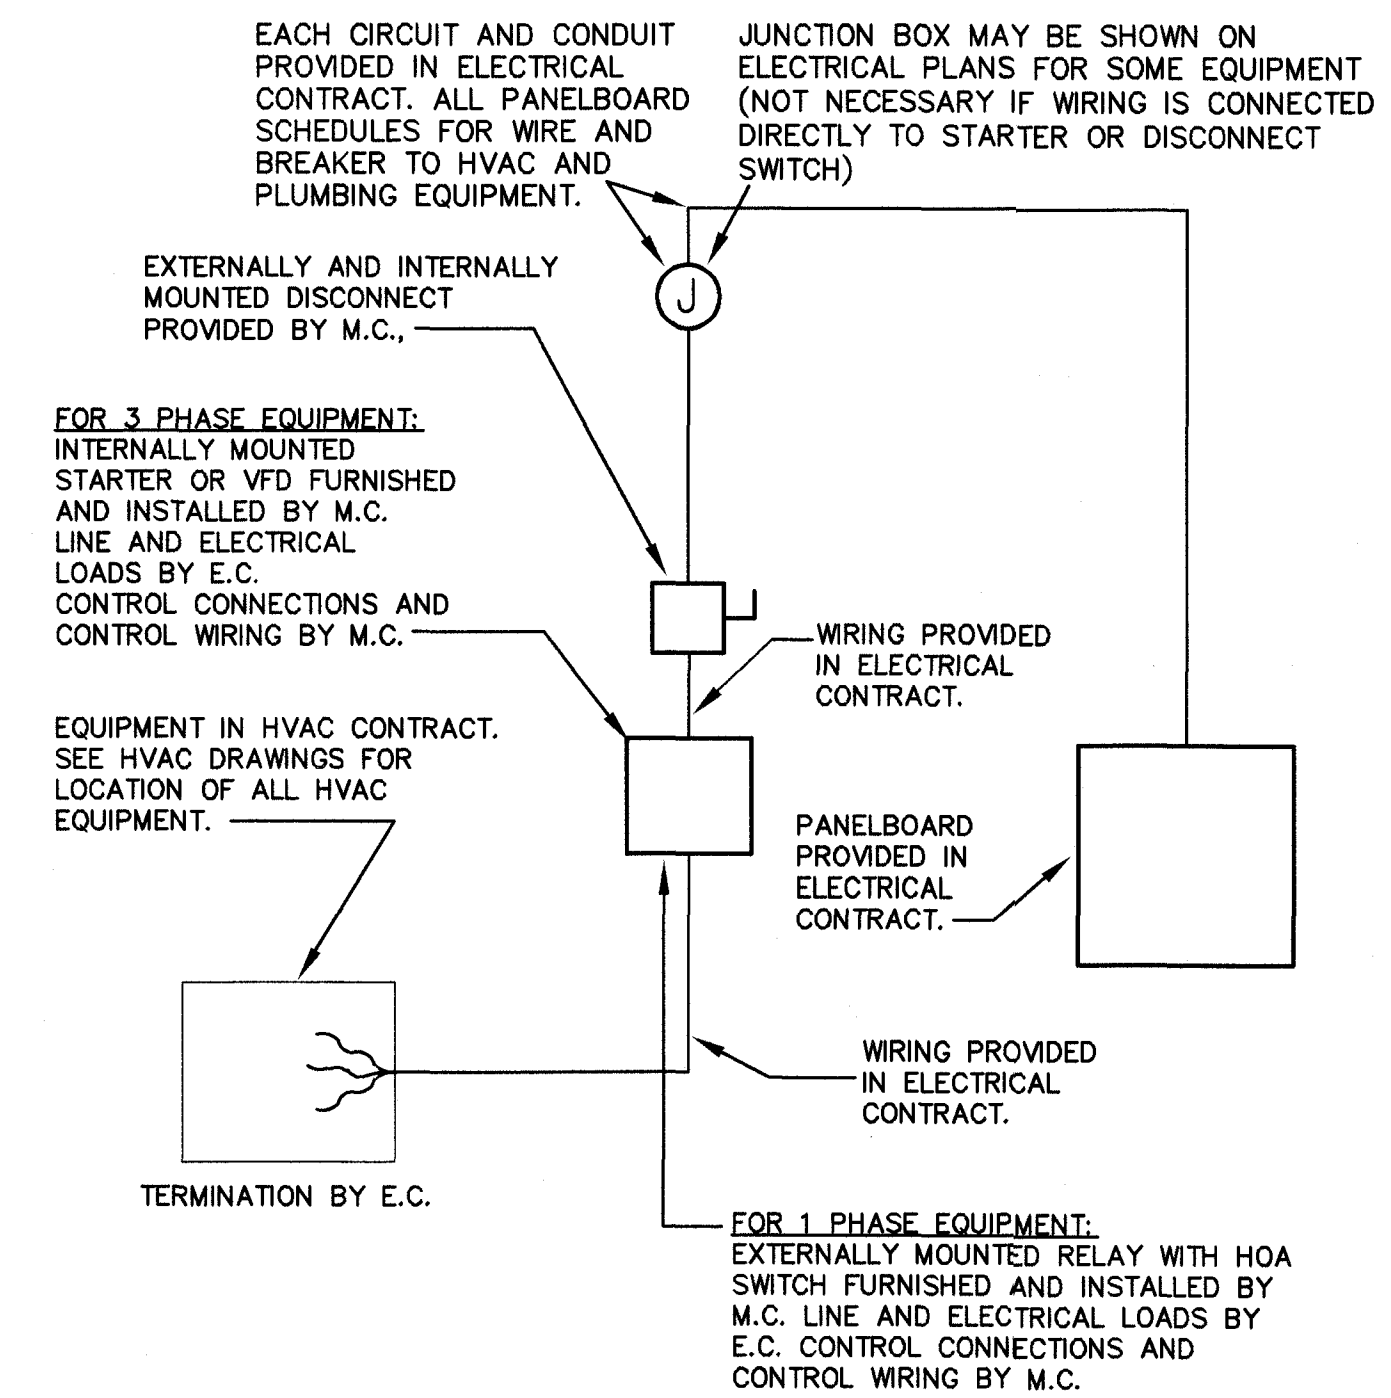

\*\* A COMBINATION STARTER MAY BE USED IN LIEU OF A SEPARATE DISCONNECT SWITCH AND STARTER

9 HVAC/PLUMBING/POOL/ELECTRICAL EQUIPMENT CONNECTIONS  
E3 NO SCALE

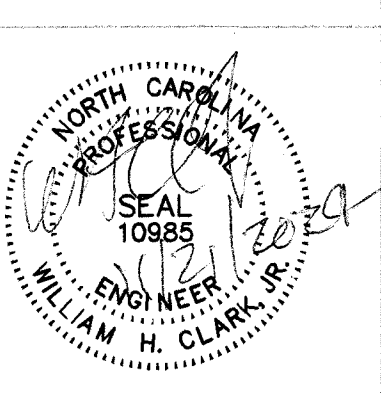

**CAMP AGAPE**  
1369 TYLER DEWAR LN  
FUQUAY VARINA, NORTH CAROLINA 27526

**whcPE**  
WILLIAM H. CLARK, JR., PE  
4732 PORCHAVEN LN, APEX, NC 27539  
PHONE: 919-740-3626 WHCLARK2011@GMAIL.COM

PROJECT NO: 2430  
DATE: 11/19/24  
CAD DWG FILE: E\_2430  
DRWN BY:WHCHKD BY:WHC

**ELEC DETAILS AND POWER RISER**

**E3**