


Fire Exit Plan

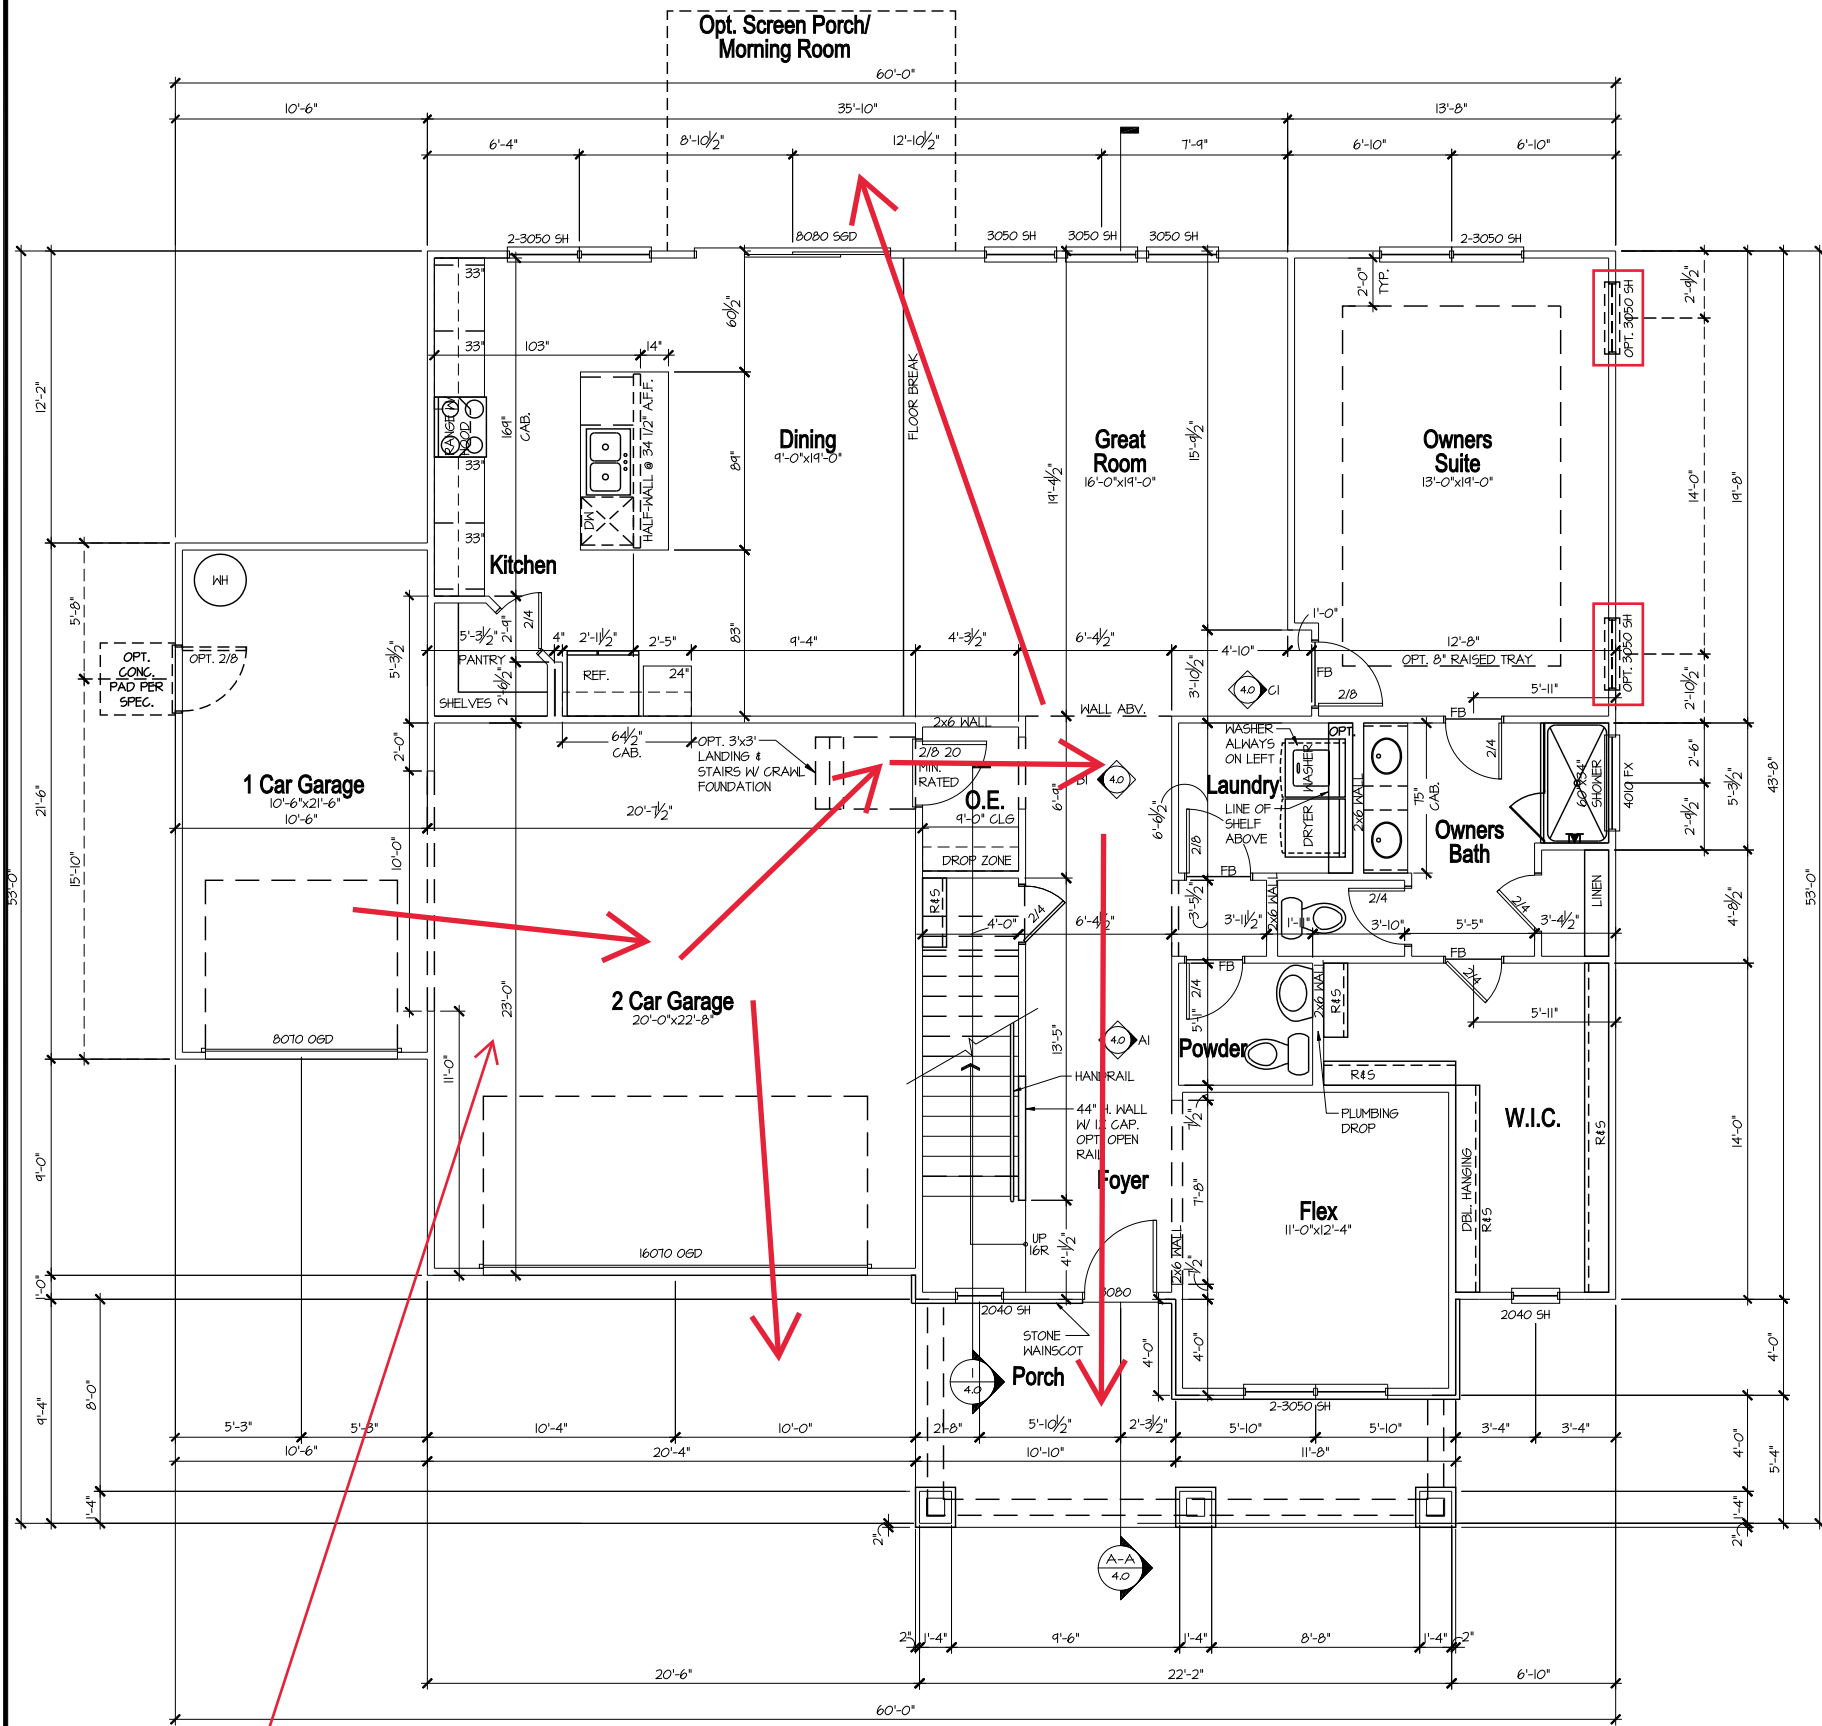

- FLOOR PLAN NOTES**
1. ALL FRAMED OPENINGS (F.O.) @ 96" ON 1ST FLOOR & 84" ON 2ND FLOOR U.N.O.
 2. REFER TO COMMUNITY SPECIFICATIONS FOR NUMBER OF PANTRY & LINEN SHELVES.
 3. REFER TO GARAGE FRAMING DETAIL ON SHT. MISC3 FOR GOAL POST FRAMING.
 4. ALL STUD POCKETS TO BE 4 1/2" (3) STUDS U.N.O.
 5. ALL STUDS BEHIND SHOWER STALLS @ 16" O.C.
 6. DOOR HEIGHTS PER COMMUNITY SPECIFICATIONS U.N.O.

mattamyHOMES

**MATTAMY HOMES
CHARLOTTE DIVISION
PH: 704-375-9373**

**MATTAMY HOMES
RALEIGH DIVISION
PH: 919-752-4898**

JDS Consulting
ENGINEERING • DESIGN • ENERGY

JDS Consulting PLLC, 543 PYLON DRIVE, RALEIGH, NC 27606 919.480.1075
INFO@JDSCONSULTING.NET; WWW.JDSCONSULTING.NET

JDS Consulting PLLC IS NOT LIABLE FOR CHANGES MADE TO PLANS DUE TO CONSTRUCTION METHODS OR ANY CHANGES TO PLANS MADE IN THE FIELD BY CONTRACTOR OR BY OTHERS. DRAWINGS ARE PROVIDED TO CLIENT FOR THE LOT NUMBER, PROPERTY, OR AS A MASTER PLAN AS SPECIFIED ON TITLE SHEET. DIMENSIONS SHALL GOVERN OVER SCALE, AND CODE SHALL GOVERN OVER DIMENSIONS ON DRAWINGS.

MATTAMY HOMES

ELDORADO - LH

NORTH CAROLINA

SCALE: 1/8" = 1'-0" FOR 11x17 PAPER, 1/4" = 1'-0" FOR 22x34 PAPER, OR AS NOTED


PROJECT NO.: **25902377**

DATE: **08/07/2025** DRAWN BY: **TMB**

MAIN FLOOR PLAN OPTIONS


PPO - 3 CAR GARAGE
GROUND FLOOR PLAN OPTIONS-
CRAFTSMAN

NEW HOME GALLERY MANUAL | FLOORPLAN 3-CAR GARAGE

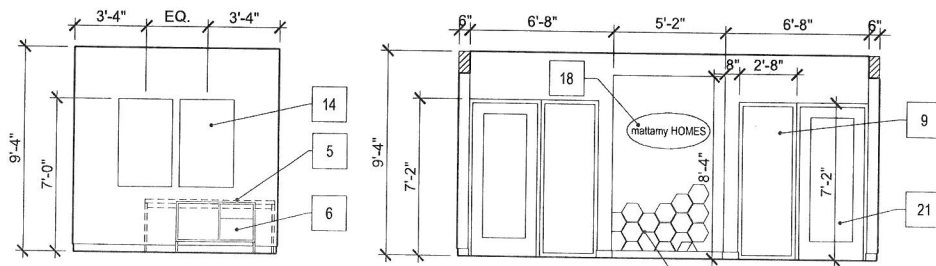


7 INTERIOR ELEVATION


4 INTERIOR ELEVATION

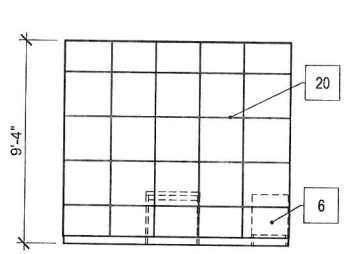


6 INTERIOR ELEVATION

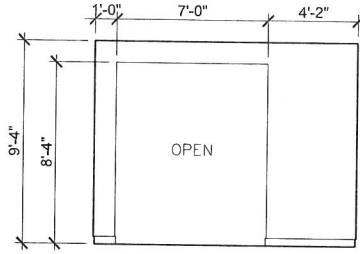


3 INTERIOR ELEVATION

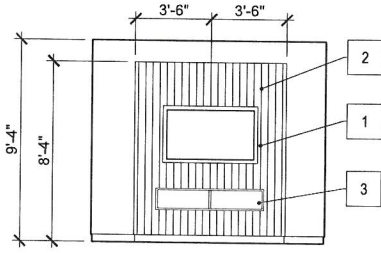

5 INTERIOR ELEVATION

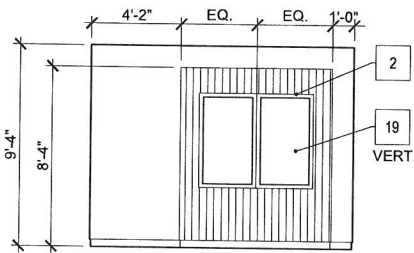

2 INTERIOR ELEVATION

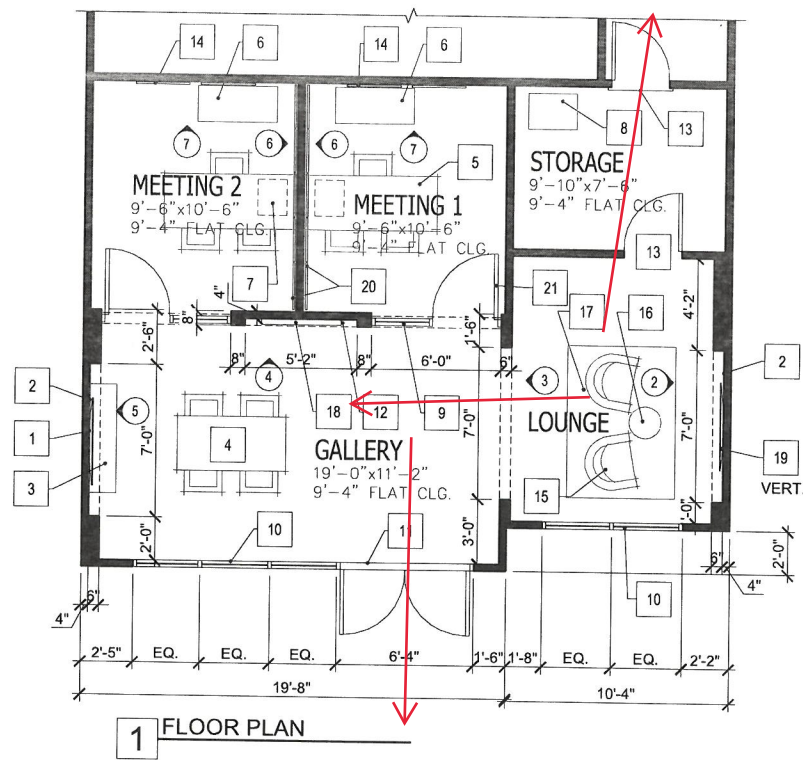

1 FLOOR PLAN

KEYNOTES

- X THE FOLLOWING KEYNOTES REFERENCE THE SYMBOLS AS SHOWN ON PLANS:
- 65" FLAT SCREEN T.V.
 - ACOUSTICAL SLAT WALL ROOM & BOARD 60x15 "HOVER" WALL MOUNTED CABINET
 - ROOM AND BOARD 60x30 "LINDEN" TABLE
 - ROOM AND BOARD 72x30 "RAMSEY" DESK
 - ROOM AND BOARD 44x20 "HUDSON" FILE CABINET
 - LAURA 16x20 "STOCKPILE" UNDER TABLE FILE CABINET
 - COPIER/PRINTER
 - 2670 STOREFRONT SIDELIGHT
 - STOREFRONT WITH TEMPERED GLASS
 - 6080 STOREFRONT DOOR WITH TEMPERED GLASS
 - FELT HEXAGON TILES. SEE ELEVATION
 - 2868 FRENCH DOOR
 - 30X48 LIFESTYLE PICTURES
 - LOUNGE CHAIR
 - SIDE TABLE
 - 5'X7' AREA RUG
 - BACKLIT LOGO SIGN
 - 55" FLAT SCREEN T.V. (2) BUILDERS STORY MONITOR
 - 24X24 ACOUSTICAL FELT PANELS
 - 3070 STOREFRONT DOOR