


52'

S# 4880

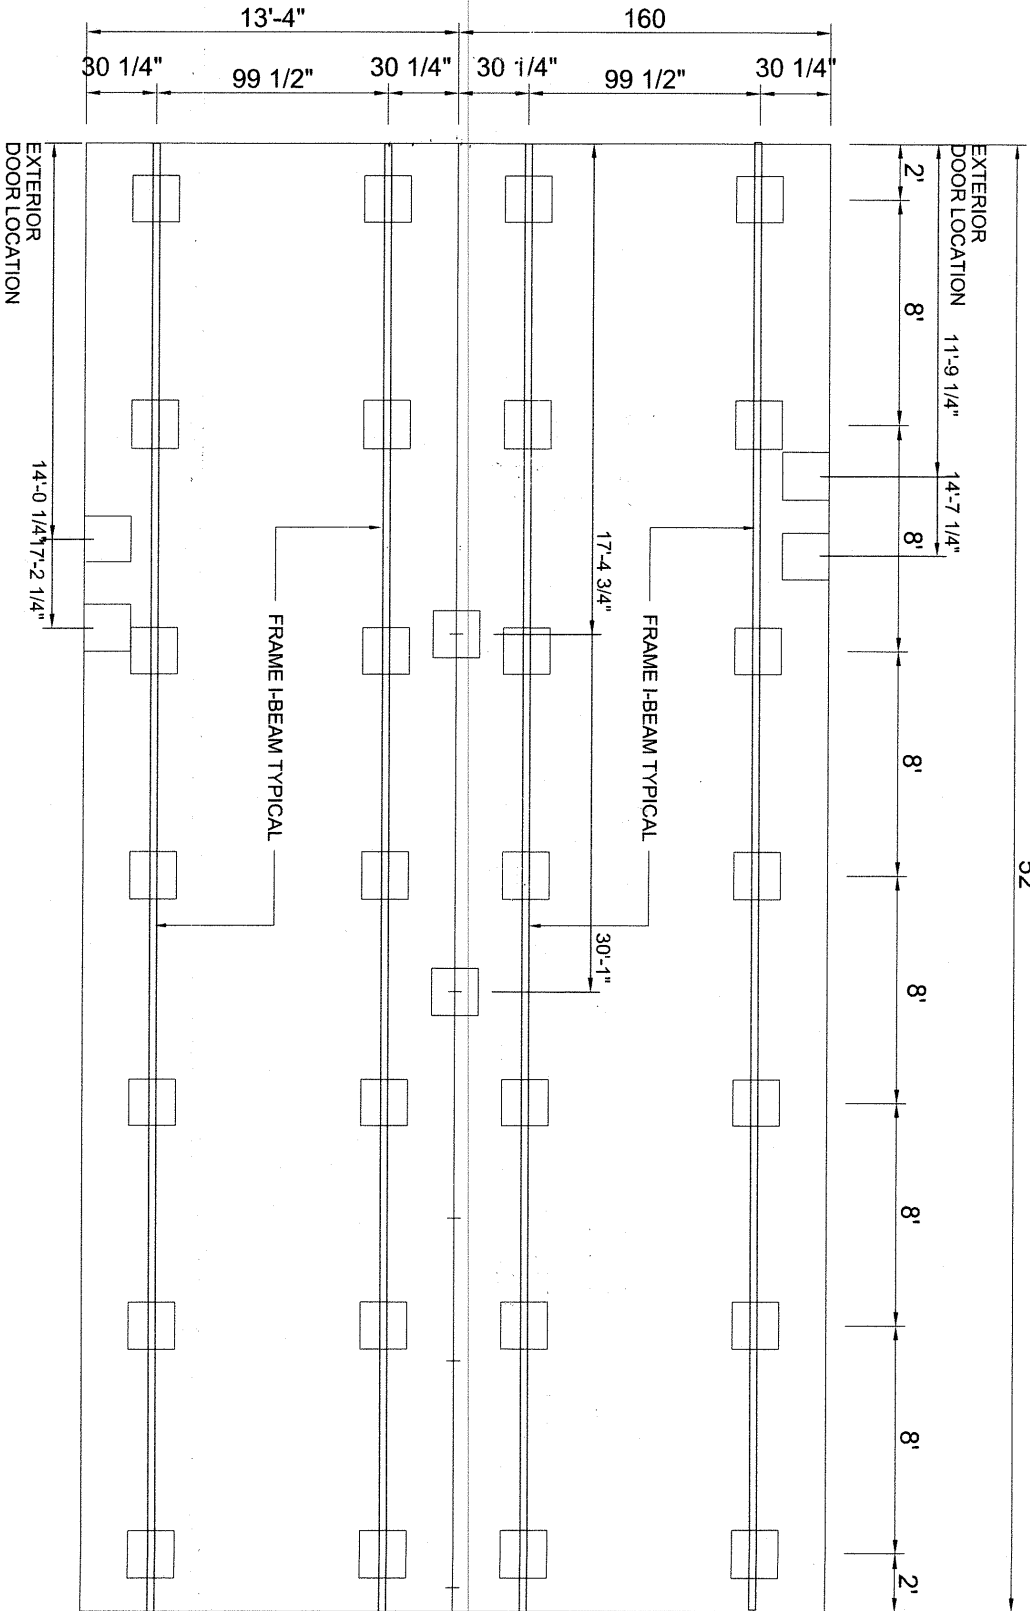


SEE SET UP MANUAL FOR ALL INFORMATION
 NOTE: CONTRACTOR TO VERIFY ALL DIMENSIONS ON ACTUAL HOME

CHAMPION MANUFACTURED BEAUTIFULITY™ <small>755 W. BIG BEAVER ROAD, SUITE 1000, TROY, MI 48064 PHONE: 248.512.8900</small>		MODIFICATIONS:	
PROJECT: 023-2852-02 52' X 28' 3 BD 2 BTH S# 4880		TITLE: PIER FOUNDATION PLAN	
DRAWN BY: STAFF DATE: 11-15-18 SCALE: 3/32" = 1'-0"		FILENAME: 23-2852-02 S# 4880	
SHEET: PR-101		PROPRIETARY AND CONFIDENTIAL. THESE DRAWINGS AND SPECIFICATIONS ARE CREATION, PROPERTY OF CHAMPION MANUFACTURED HOMES. CONCEPT © 2018 CHAMPION MANUFACTURED HOMES.	

FINAL FLOOR PLAN * FACTORY EXPO WEEKS

MODEL: 23-2852-02
 3 BDRM, 2 BATH
 ACTUAL SIZE: 26'-8" X 52'-0"
 TOTAL AREA: 1386 SQ.FT.

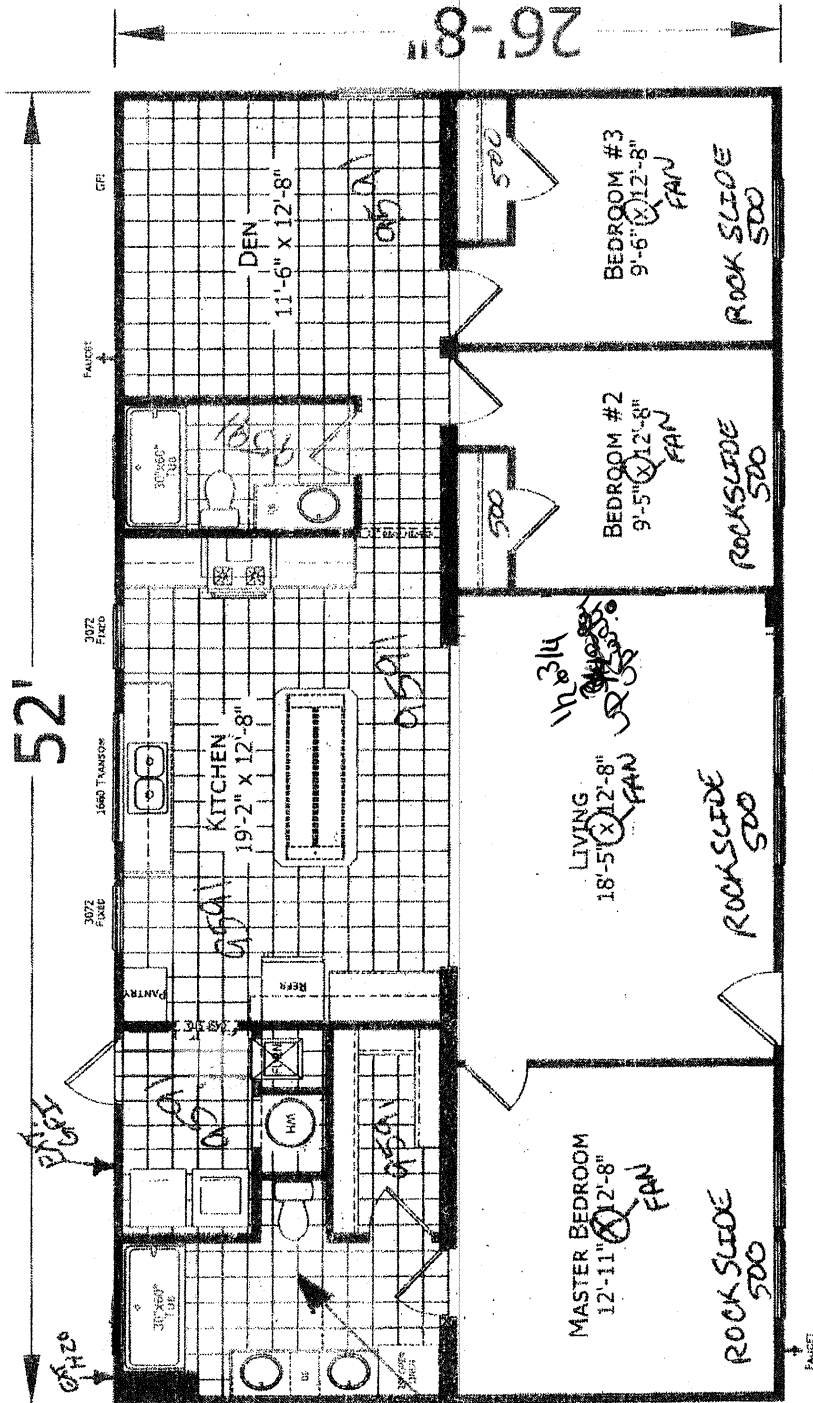

MATERIALS AND SPECIFICATIONS SUBJECT TO CHANGE WITHOUT NOTICE FOR PRODUCTION AND CODE PURPOSES. ALL DIMENSIONS ARE NOMINAL AND APPROXIMATE. SQUARE FOOTAGE IS MEASURED FROM EXTERIOR WALL TO EXTERIOR WALL AND IS AN APPROXIMATE FIGURE. THIS DRAWING IS A PRELIMINARY DRAWING AND IS MEANT FOR SALE PURPOSES ONLY.

CHAMPION MANUFACTURED BEAUTIFULLY™ <small>FOR THE BEST QUALITY, CALL 1-800-451-7273</small>	PROJECT: 023-2852-02 52' x 28' 3 BD 2 BTH	TITLE: LITERATURE PLAN	SHEET: L-101
	DRAWN BY: [blank] DATE: [blank] SCALE: NTS	PL. NAME: 23-2852-02 W. OPTS	PROHIBITARY AND CONFIDENTIAL THIS DRAWING AND ANY INFORMATION CONTAINED HEREIN IS THE PROPERTY OF CHAMPION MANUFACTURING COMPANY.

Handwritten signature and date: Δ 25th [Signature] 12/21/14