



FOUNDATION/ FLOOR PLAN

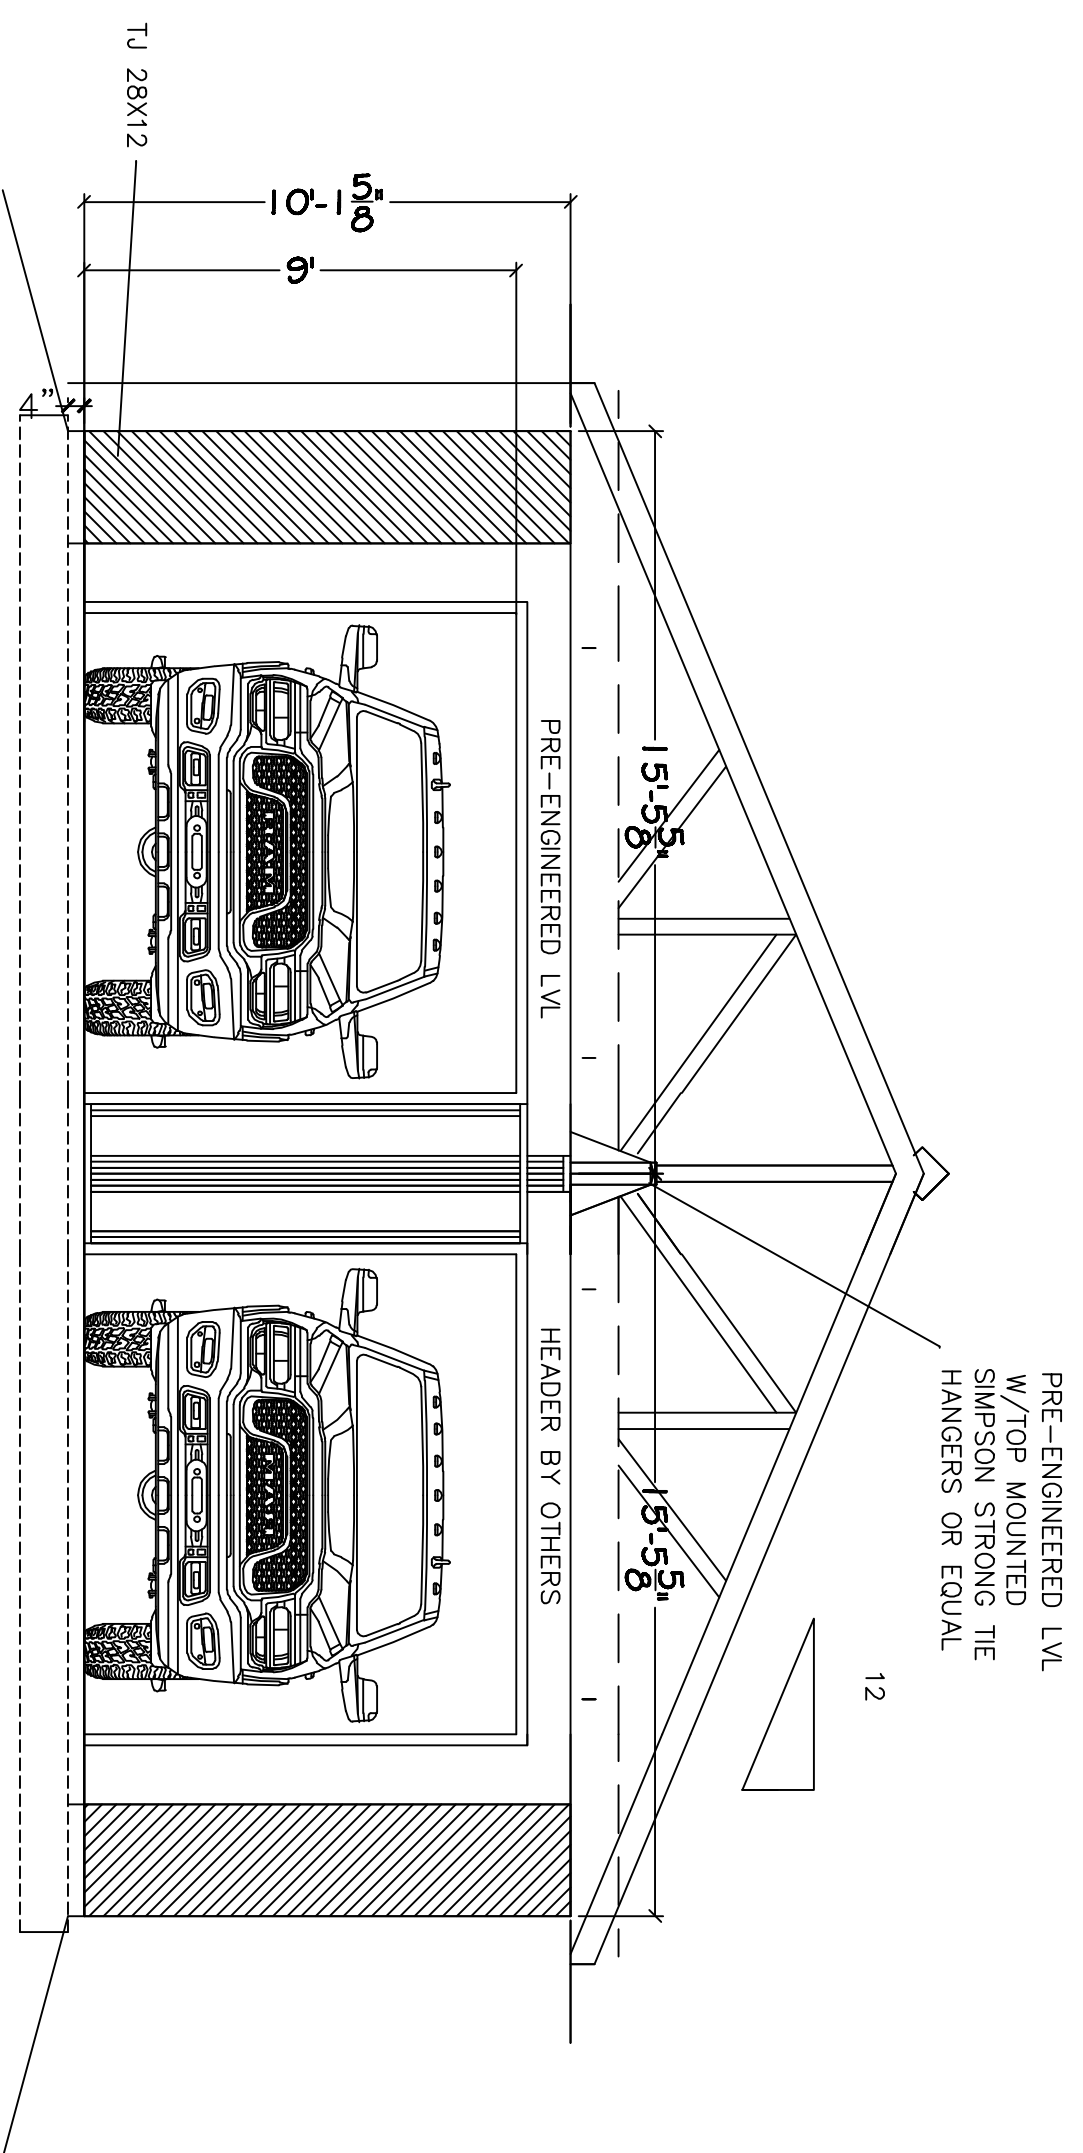


SECTION VIEW

SCALE 1/4" = 1'-0"

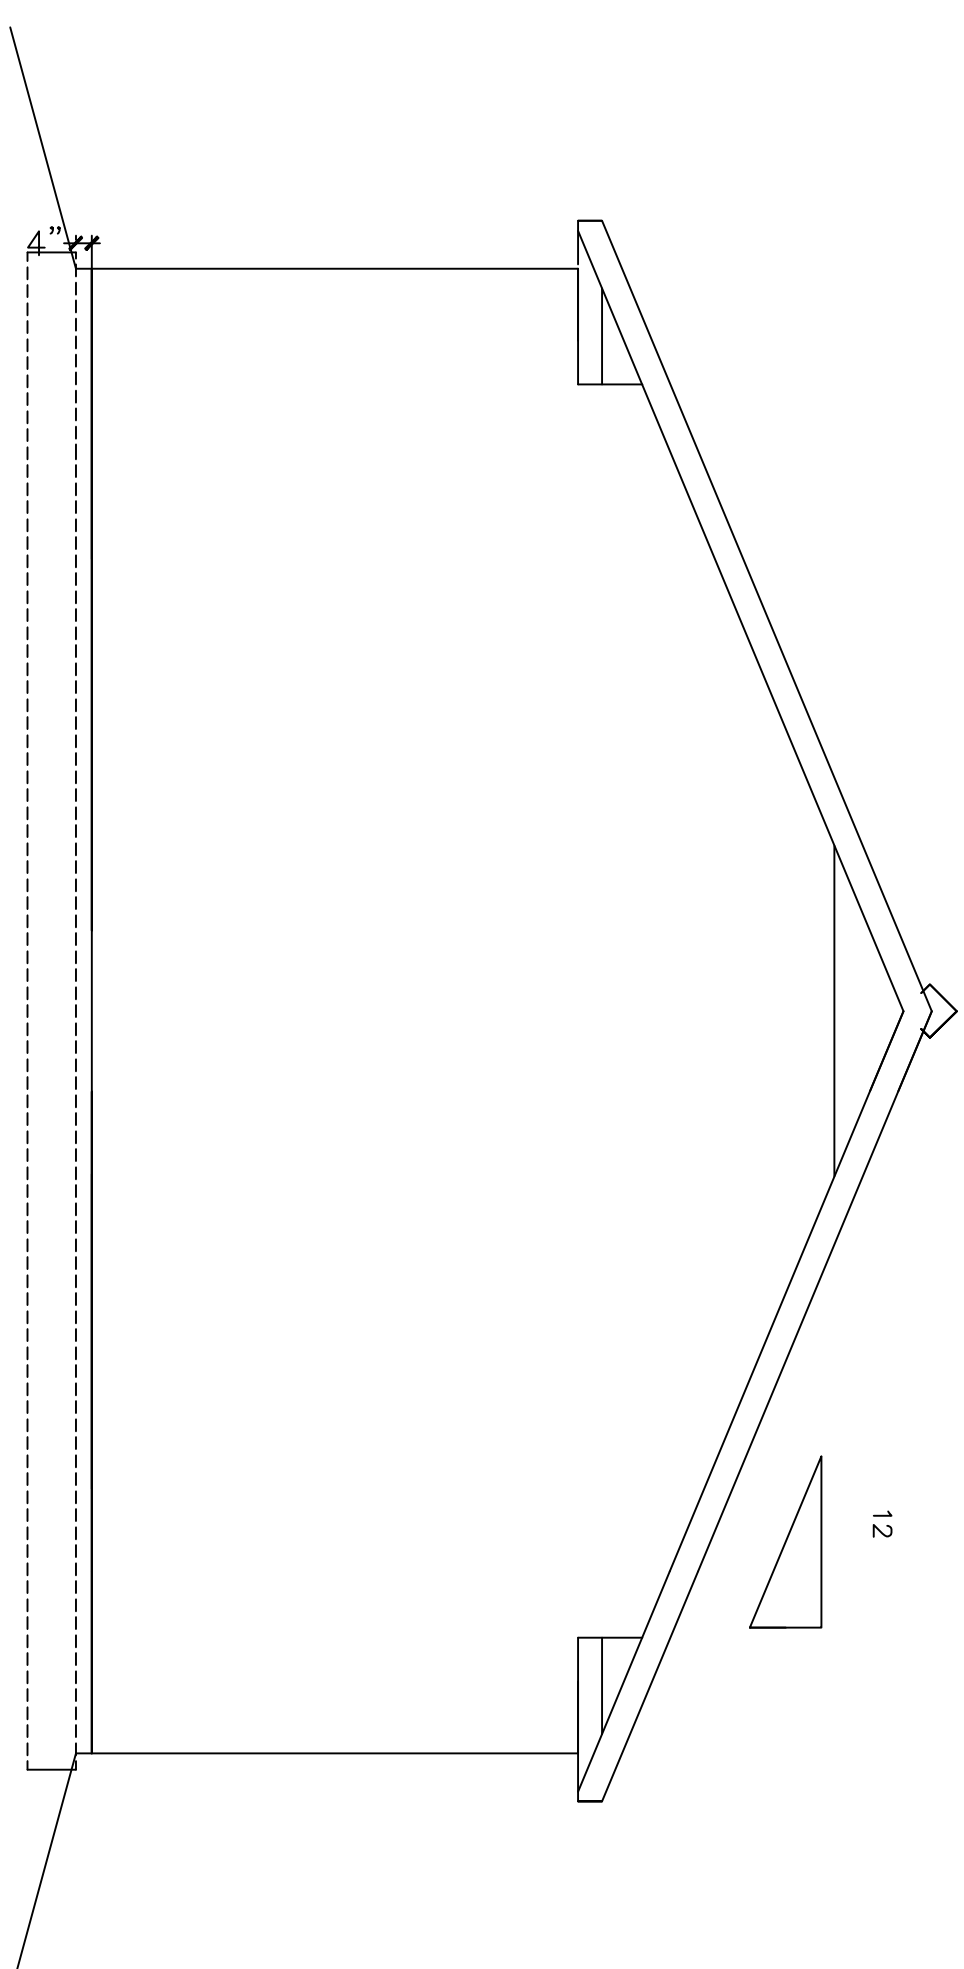


REAR ELEVATION

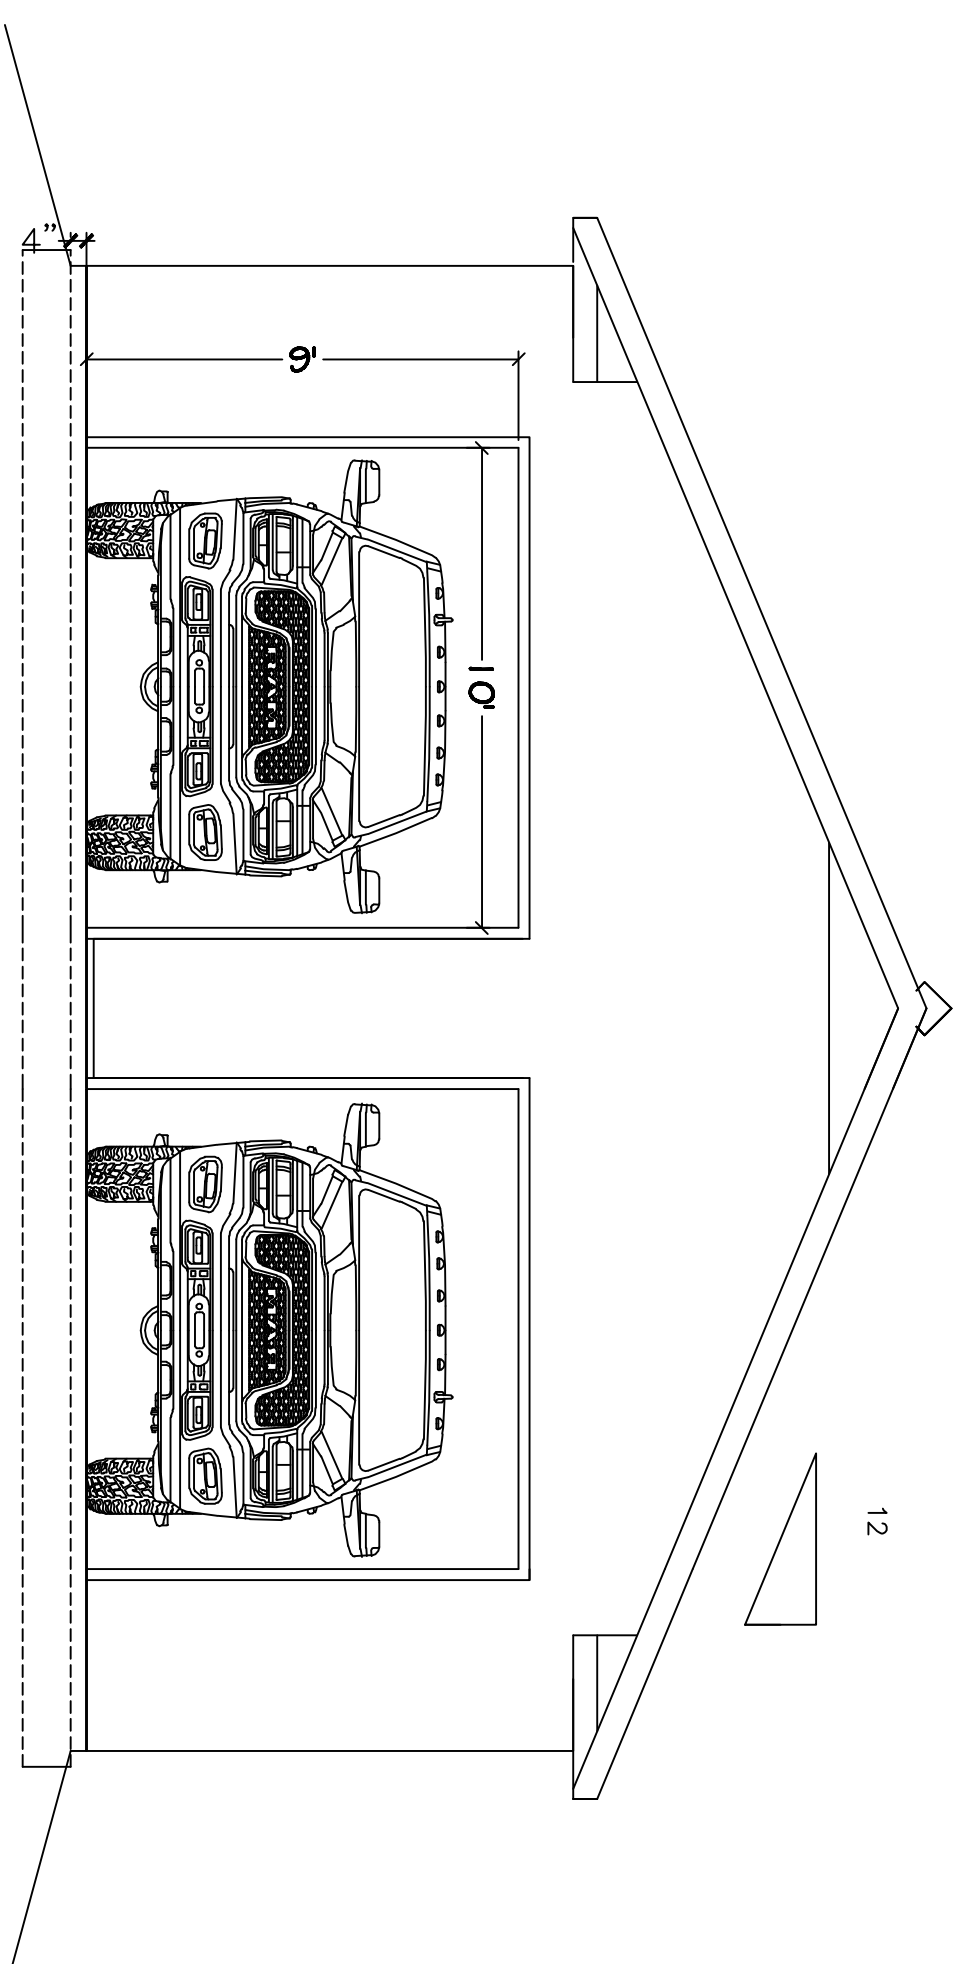

FRONT ELEVATION

FIRM LICENSE NO. C-3132

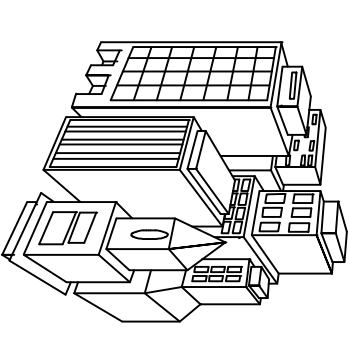

M. A. COLVIN
ENGINEERING
AND
CONSULTING, INC.
1500 B PARKLIZ DRIVE
FAYETTEVILLE, NORTH CAROLINA 28408
(910)223-0052 (OFFICE)
(910)223-0804 (FAX)

Project Name: DETACHED GARAGE PLANS
150 UNION CIRCLE
Project Location: LILLINGTON NC 27546

Drawing Name:

DETACHED GARAGE
PLANS
FINAL DRAWING FOR
REVIEW PURPOSES
ONLY

DRAWINGS AND THE DESIGN ARE THE PROPERTY OF THE ENGINEER WHETHER THE PROJECT FOR WHICH THEY ARE PREPARED IS EXECUTED OR NOT, THE DRAWINGS SHALL NOT BE USED BY THE PROJECT OWNER OR ANYONE ELSE FOR ANY OTHER PROJECT.

PROJECTION:
DRAWN BY: M.C.M.
DATE: 07/09/2016
REVISIONS:
SHEET NO:
B-1