

FLOOR PLAN
SCALE: 1/4" = 1'-0"

I DO HEREBY CERTIFY THAT THIS DRAWING OR PLAN AND RELATED SPECIFICATIONS MEET ALL LOCAL REQUIREMENTS AND ARE IN SUBSTANTIAL CONFORMITY WITH THE INTERNATIONAL BUILDING CODE COUNCIL (2018 NORTH CAROLINA BUILDING CODE).

BUILDING CONTRACTOR TO MEET LOCAL WIND LOADS PER CODE AS IT PERTAINS TO CONSTRUCTION OF HOUSE
100 110 120 130 140 150 160 170 180 190 200


Charles Smith Associates
© copyright 2020

SCALE: AS NOTED	SUBDIVISION:
DATE: JUN 2020	
DRAWN BY: ECL	LOT NO:


CHARLES SMITH ASSOC.
RESIDENTIAL DESIGNER
FAYETTEVILLE, NORTH CAROLINA
PHONE: (910) - 484 - 5924
WWW.CSAPLANS.COM

CHAPMAN - WILSON
FAYETTEVILLE, NORTH CAROLINA

DRAWING NUMBER
SCREEN
PORCH

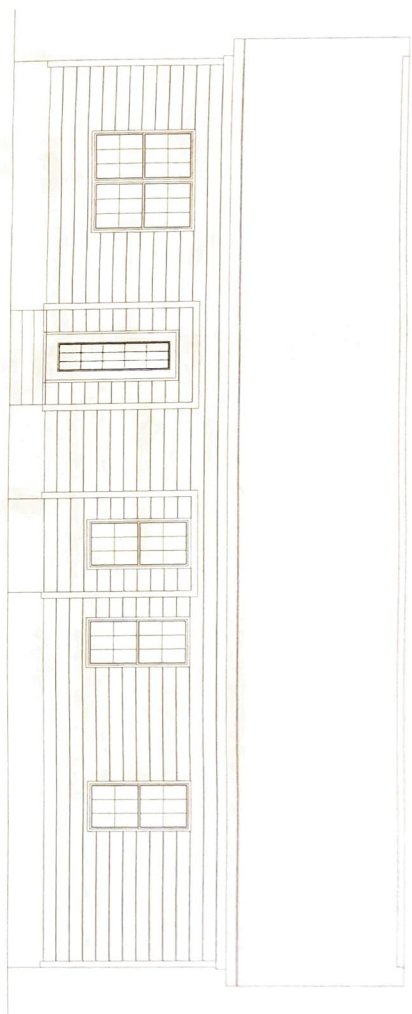

EXISTING ELEVATION
SCALE: 1/4" = 1'0"

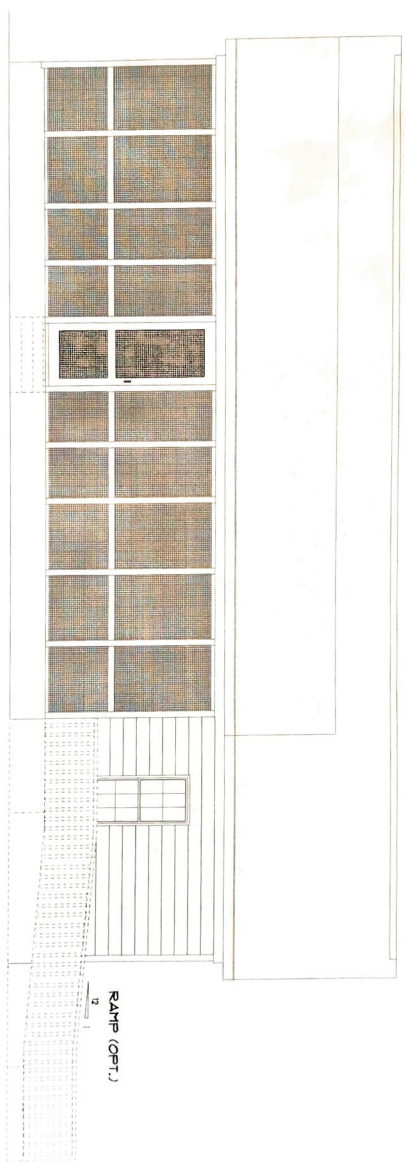

NEW CONSTRUCTION
SCALE: 1/4" = 1'0"

I DO HEREBY CERTIFY THAT THIS DRAWING OR PLAN AND RELATED SPECIFICATIONS AND CONDITIONS ARE A TRUE AND CORRECT REPRESENTATION OF THE SUBSTANTIAL CONCEPT UPON WHICH THE BUILDING CODE COUNCIL (2019 NORTH CAROLINA BUILDING CODE)

BUILDING CONTRACTOR TO MEET LOCAL WIND LOADS PER CODE AS IT PERTAINS TO CONSTRUCTION OF HOUSE 100, 110, 120, 130, 140, 150 MPH

Charles Smith Associates
© copyright 2020

CHARLES SMITH ASSOC.
RESIDENTIAL DESIGNER
FAYETTEVILLE, NORTH CAROLINA
PHONE (910) - 484 - 5924
WWW.CSAPLANS.COM

CHAPMAN - WILSON
FAYETTEVILLE, NORTH CAROLINA

DRAWING NUMBER
SCREEN
PORCH

SCALE: AS NOTED
DATE: JUN 2020
DRAWN BY: ECL

SUBDIVISION:
LOT NO: