


NOTICE TO CONTRACTOR
All construction must comply with current NC Building Codes and is subject to field inspection and verification.


APPROVED
Limited building only review
Permit holder responsible for full compliance with the code

06/29/2020

Boyd

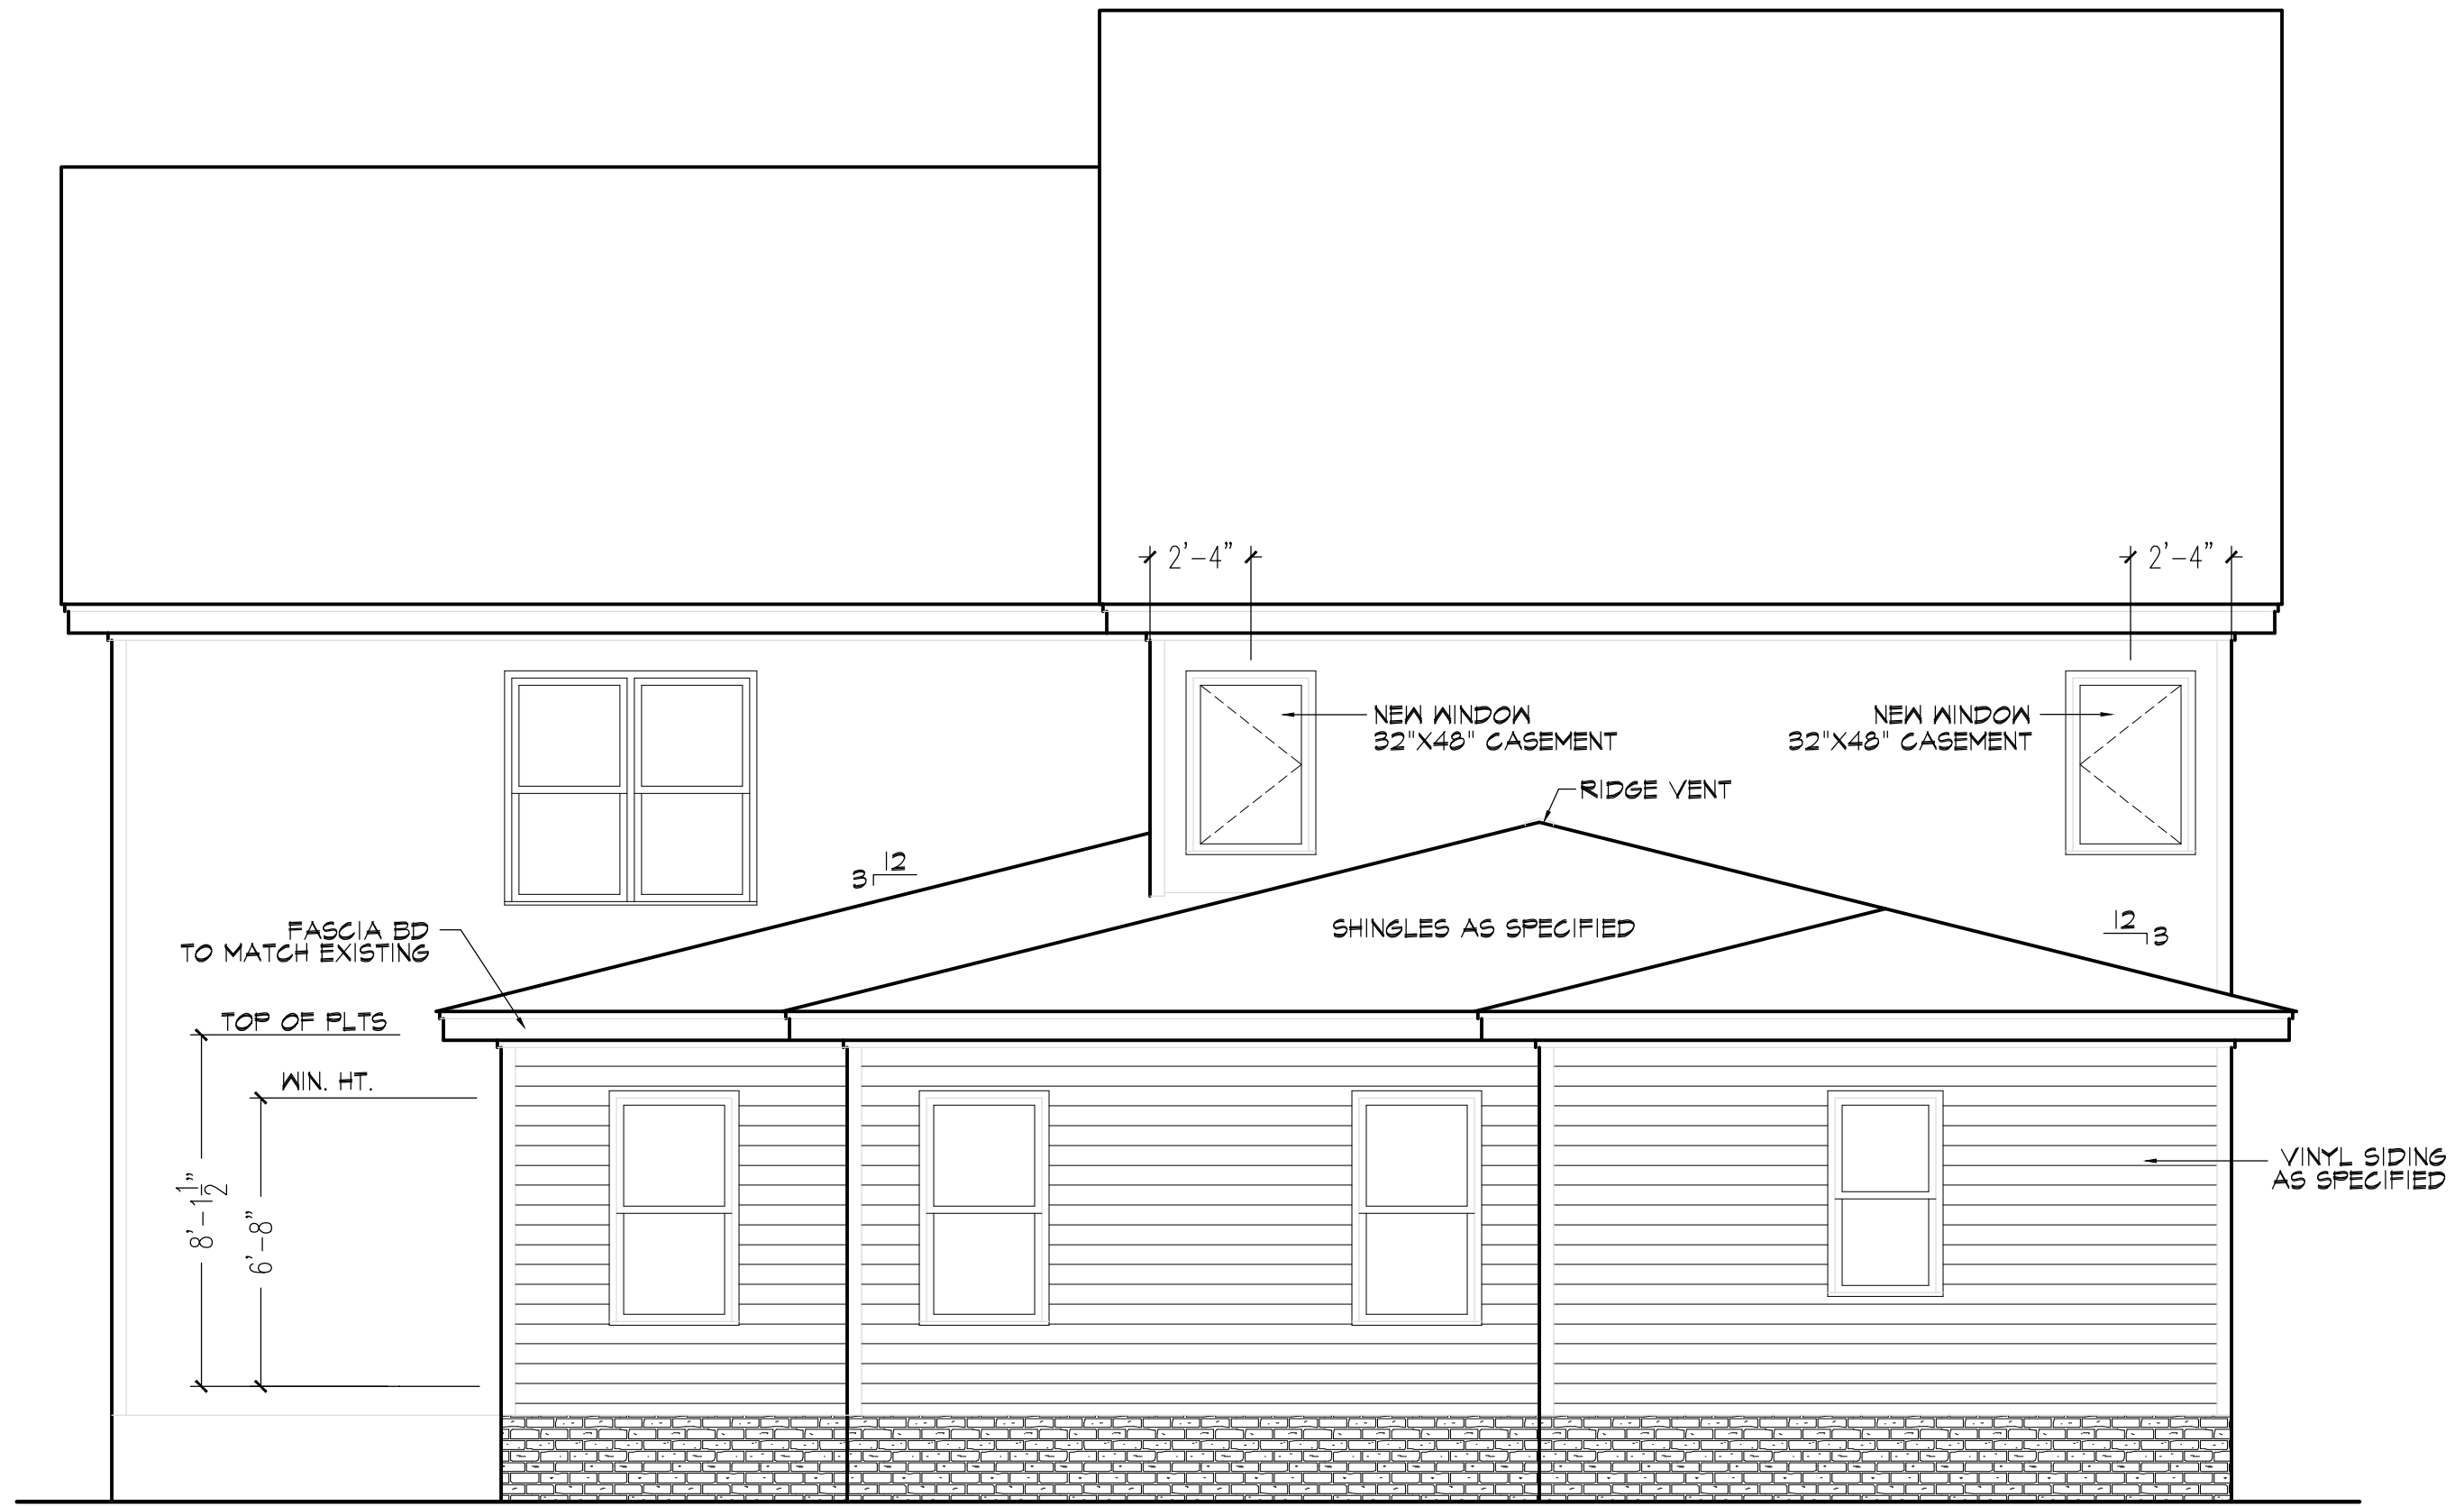

101 Rear Elevation
Scale 1/4" = 1'-0"

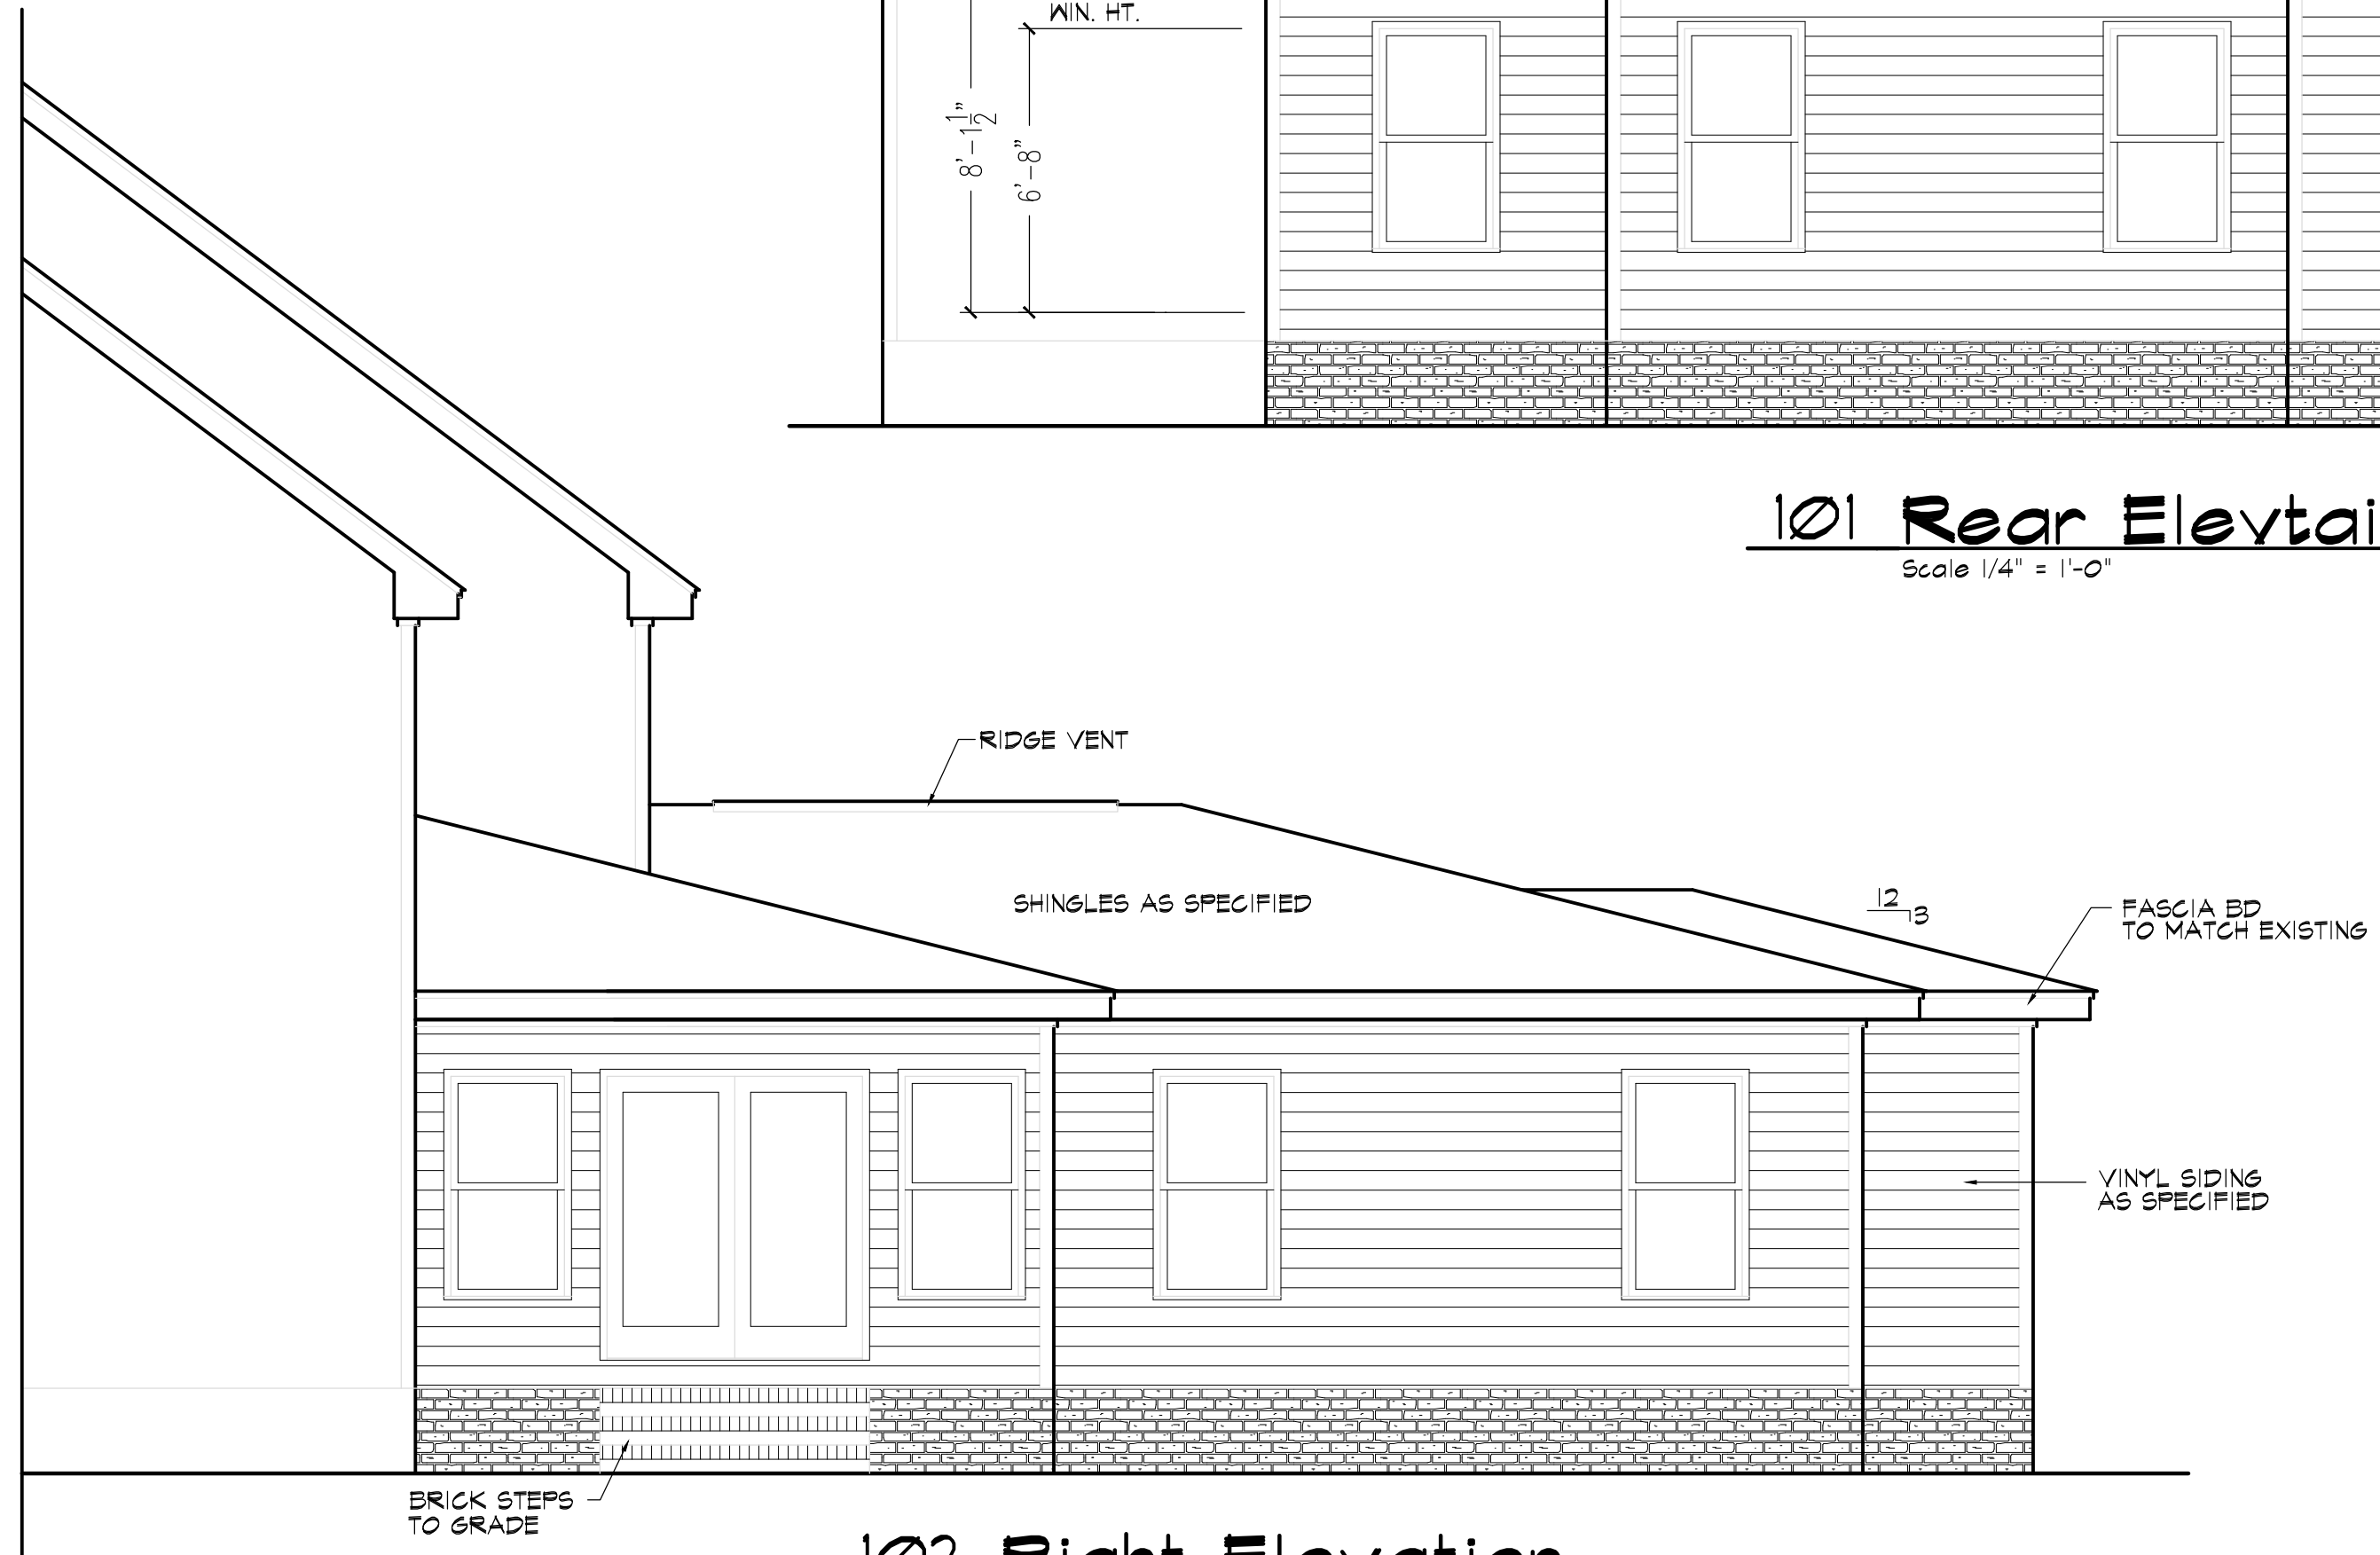

102 Right Elevation
Scale 1/4" = 1'-0"

John E Carroll
Residential Design
844 montclair road, fayetteville, nc 28314
johnecarroll.design@gmail.com
910.850.9408

An Addition to the
Thomas Residence
288 B J Palmer Rd, Spring Lake NC
Sheet Title
Exterior Elevations


Revisions

Scale:
1/4" = 1'-0"
Date:
January 2020


Sheet No.



201 Existing Conditions

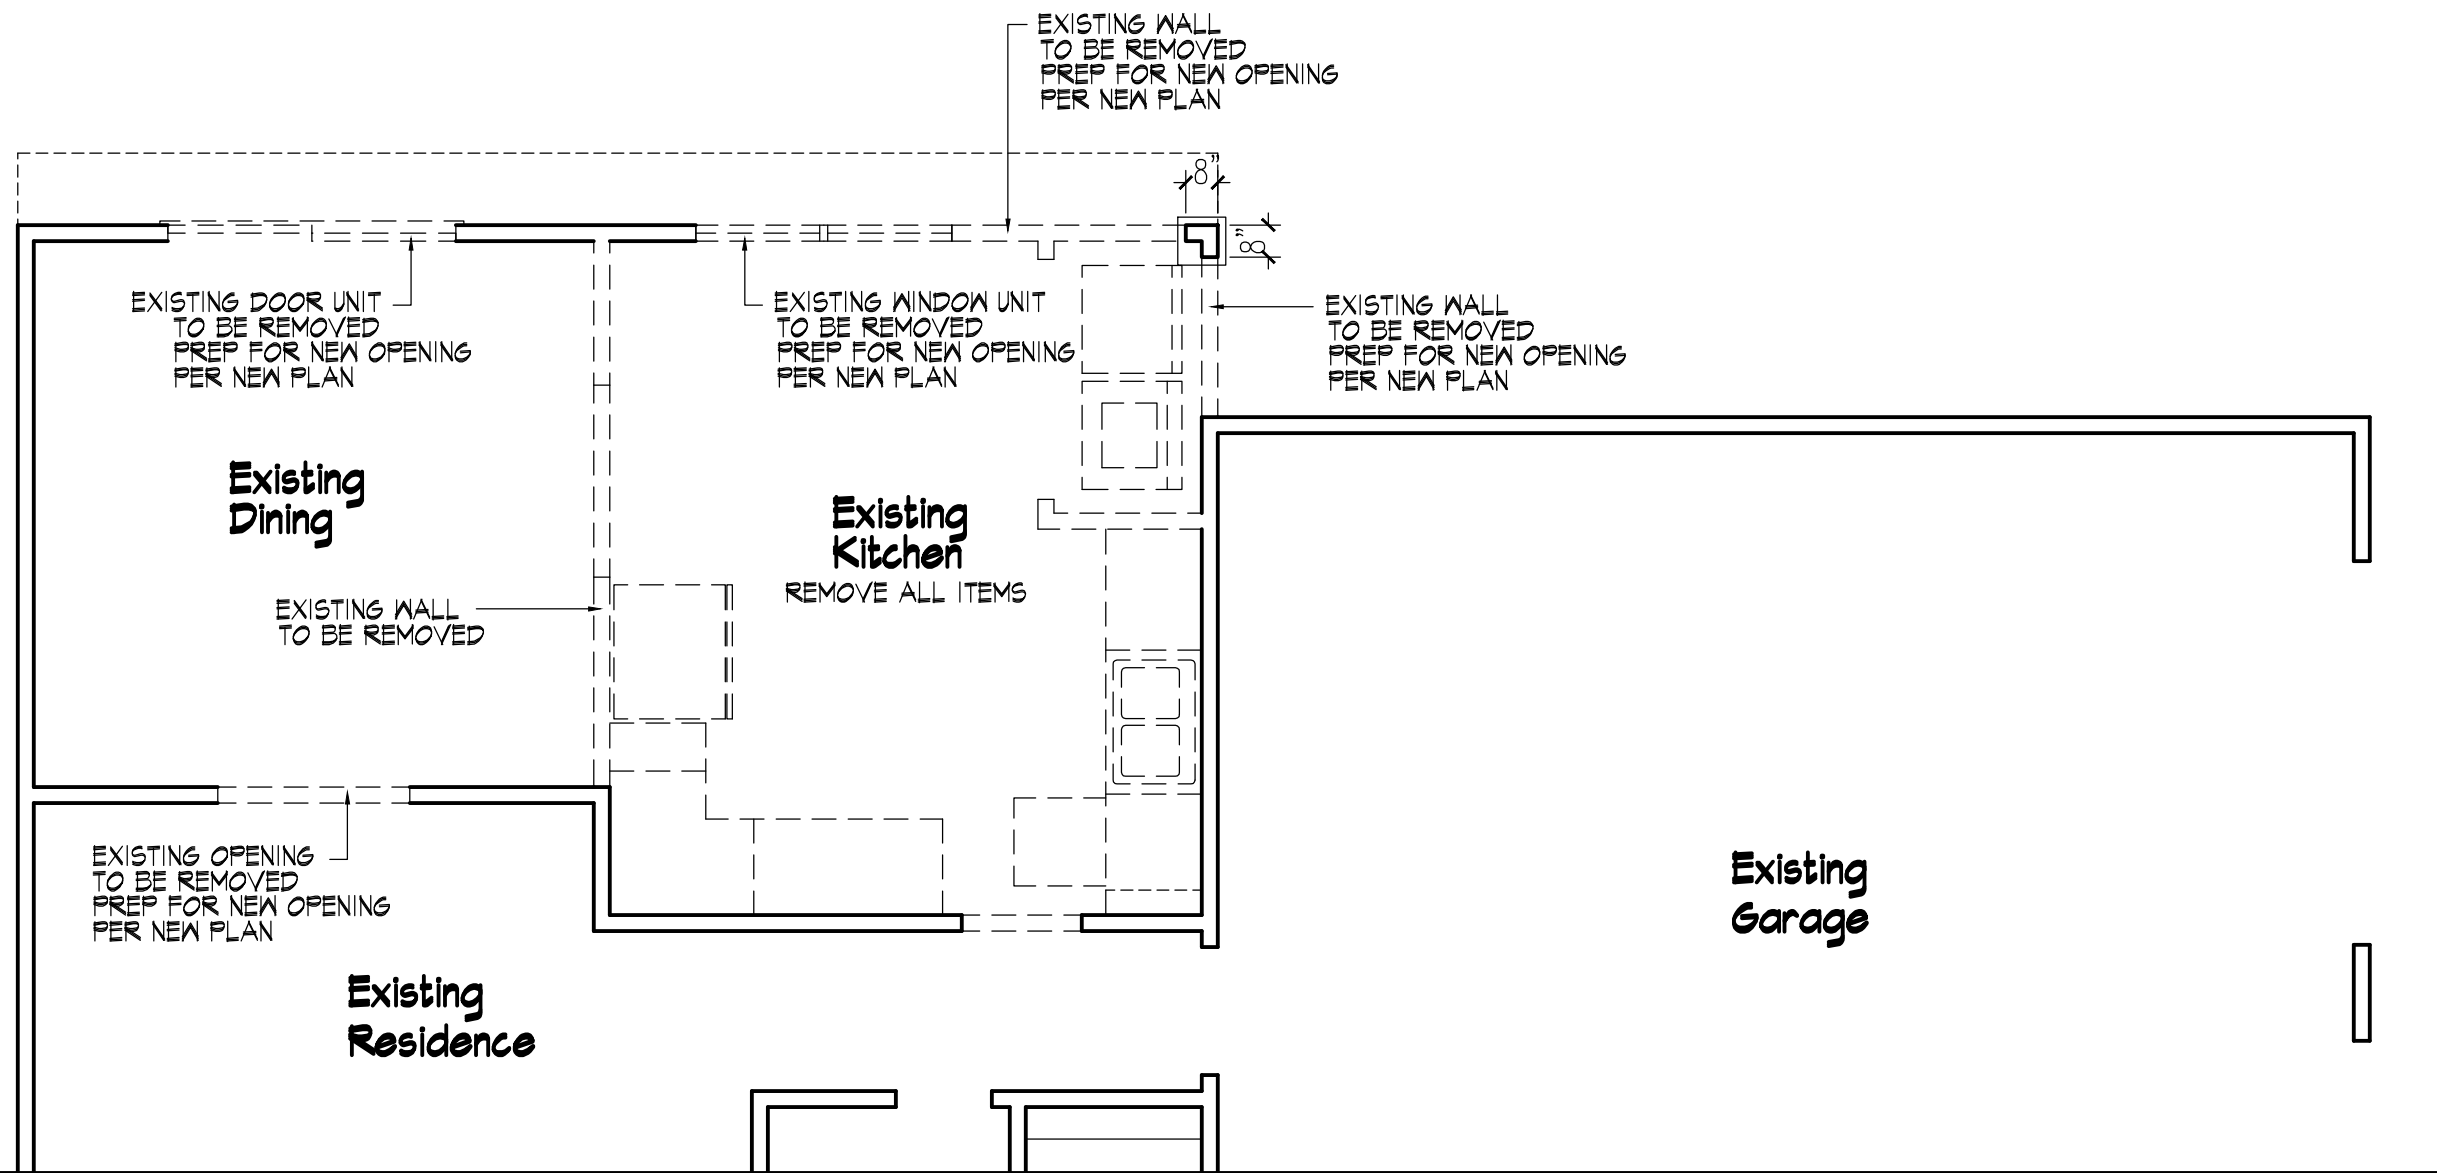

202 Existing First Floor Plan
Scale 1/4" = 1'-0"

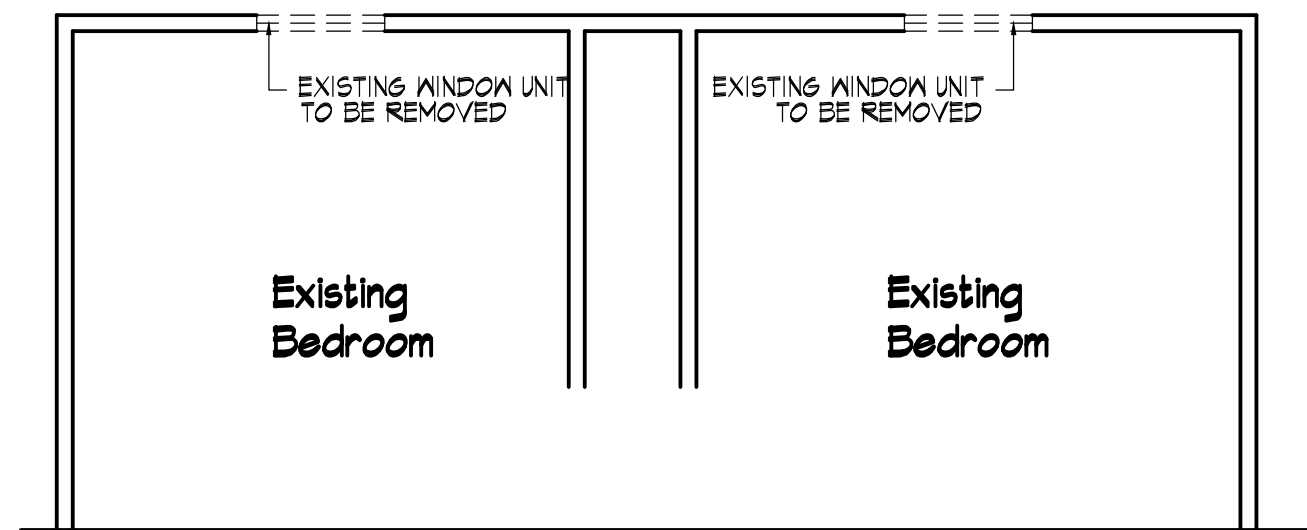


203 Existing Second Floor Plan
Scale 1/4" = 1'-0"

Revisions

Scale:
 1/4" = 1'-0"
 Date:
 January 2020

Sheet No.
2

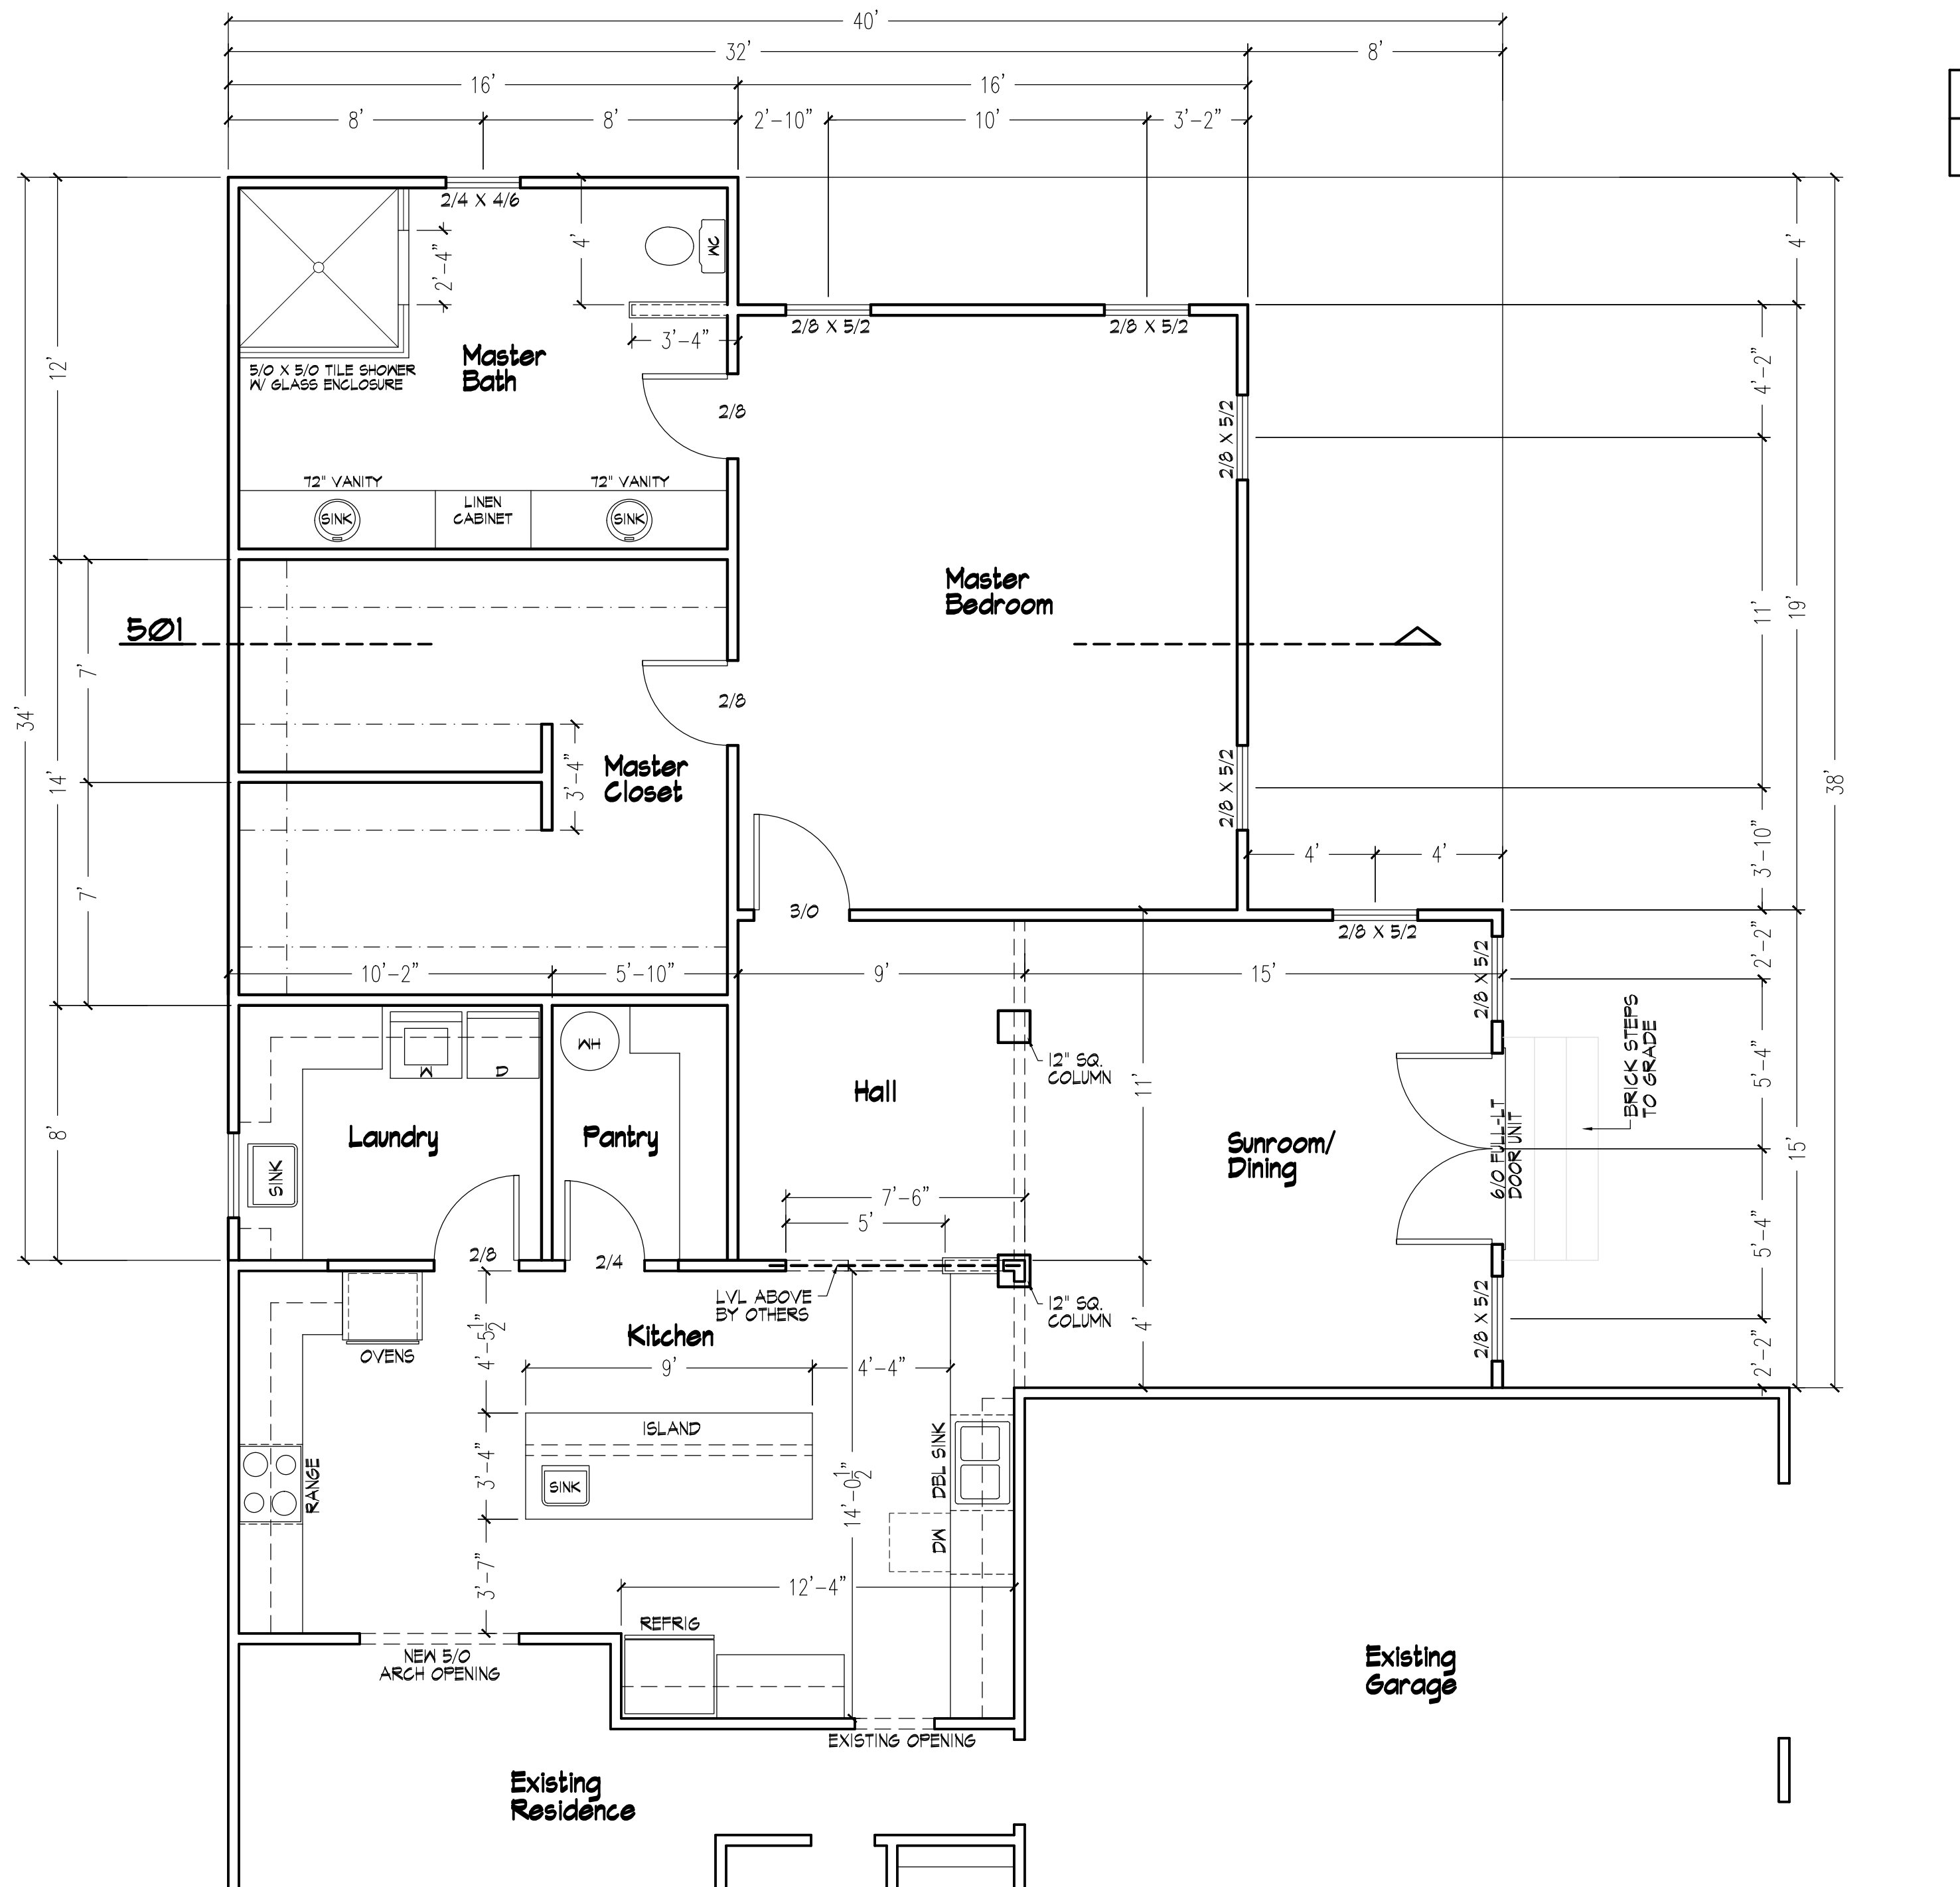

| Area Tabulations | |
|-------------------------|--------------|
| New Addition | 1172 SQ. FT. |
| Existing Kitchen/Dining | 326 SQ. FT. |

301 Floor Plan
Scale 1/4" = 1'-0"


An Addition to the
Thomas Residence
 288 B J Palmer Rd, Spring Lake NC
 Sheet Title
Floor Plan

John E Carroll
 Residential Design
 844 montclair road, fayetteville, nc 28314
 johncarroll.design@gmail.com
 910.850.9408


Revisions

Scale:
 1/4" = 1'-0"
 Date:
 January 2020

Sheet No.
3

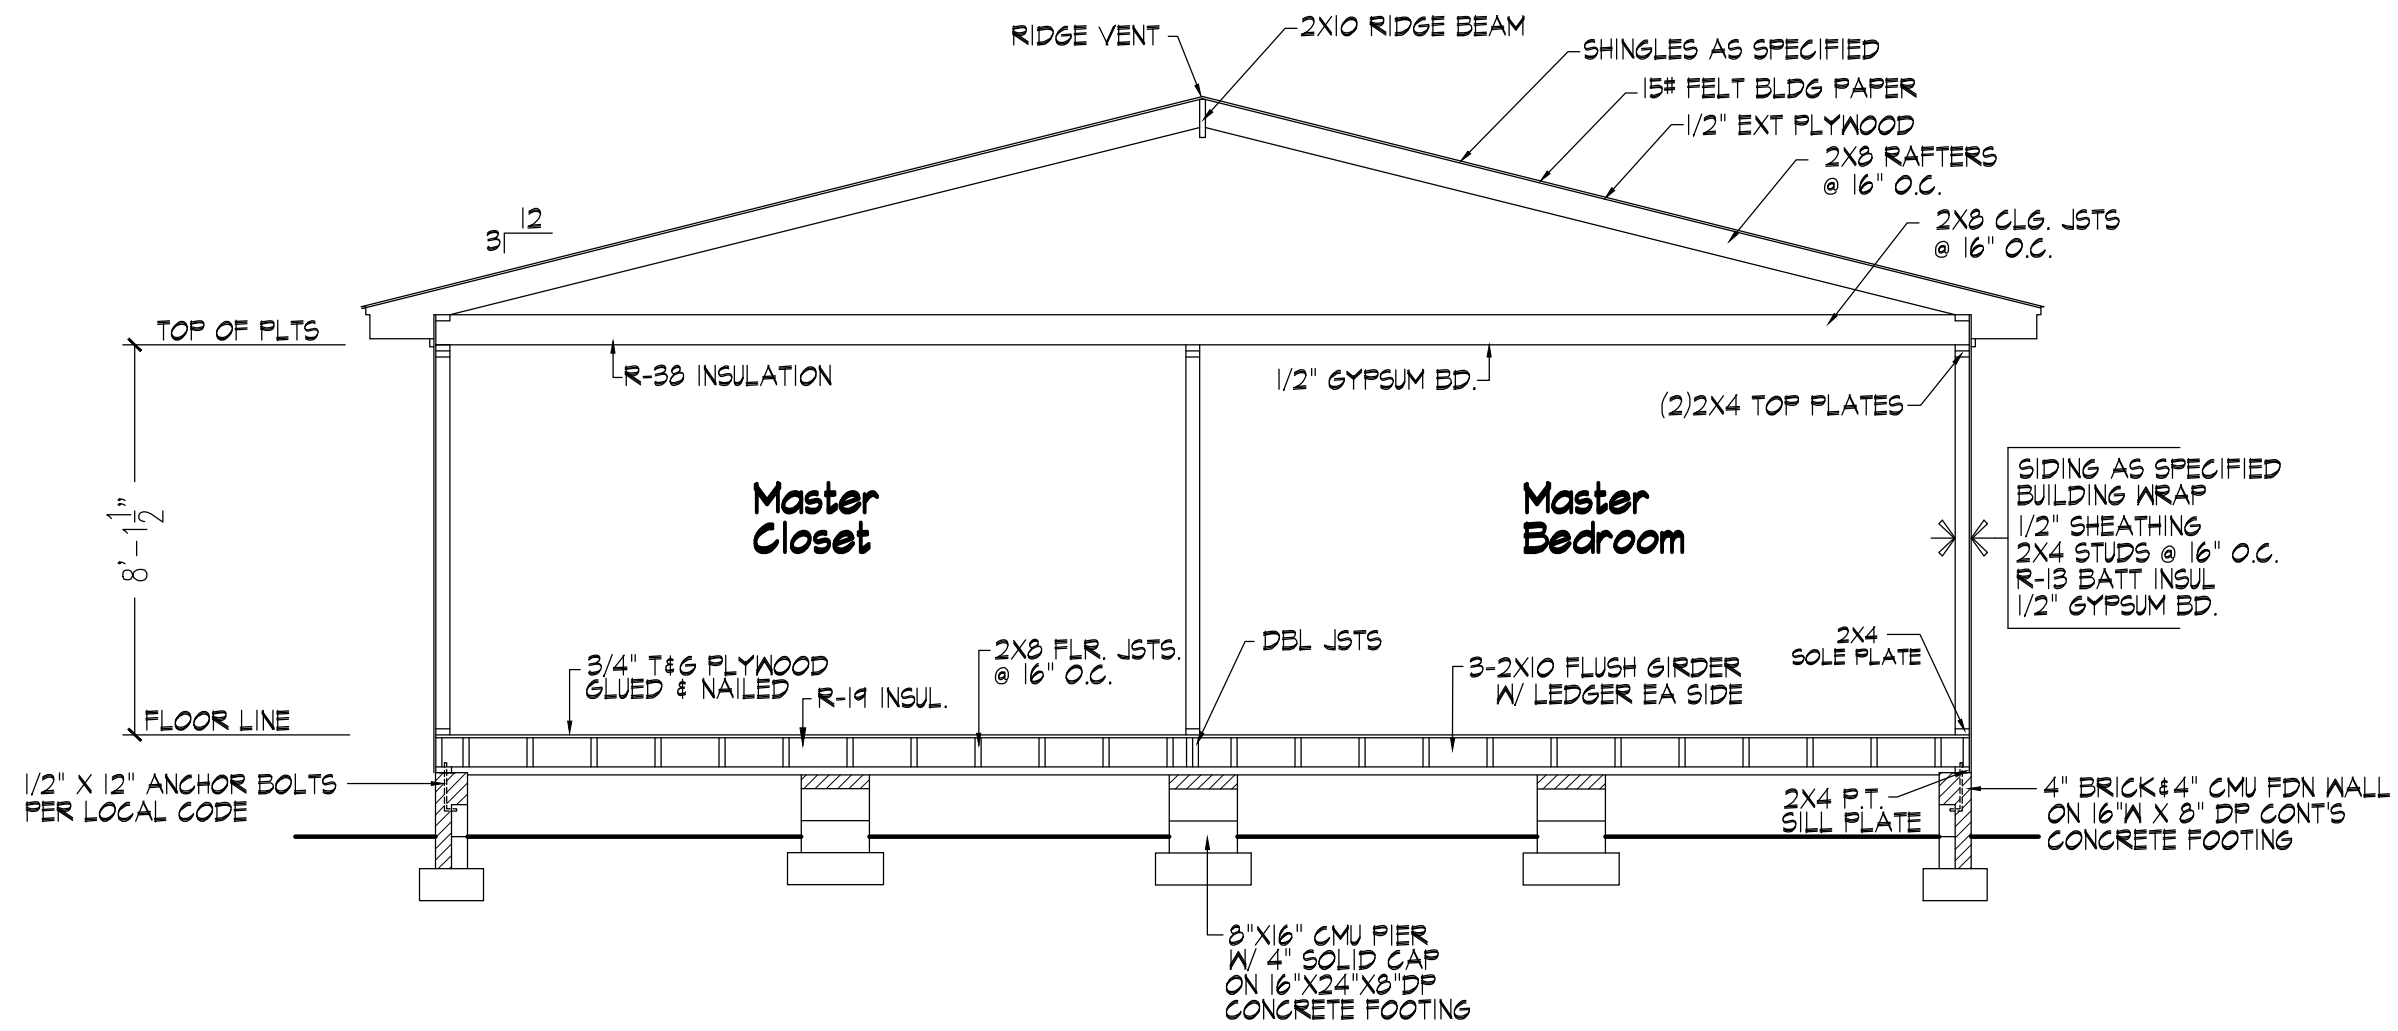

501 Building Section
Scale 1/4" = 1'-0"

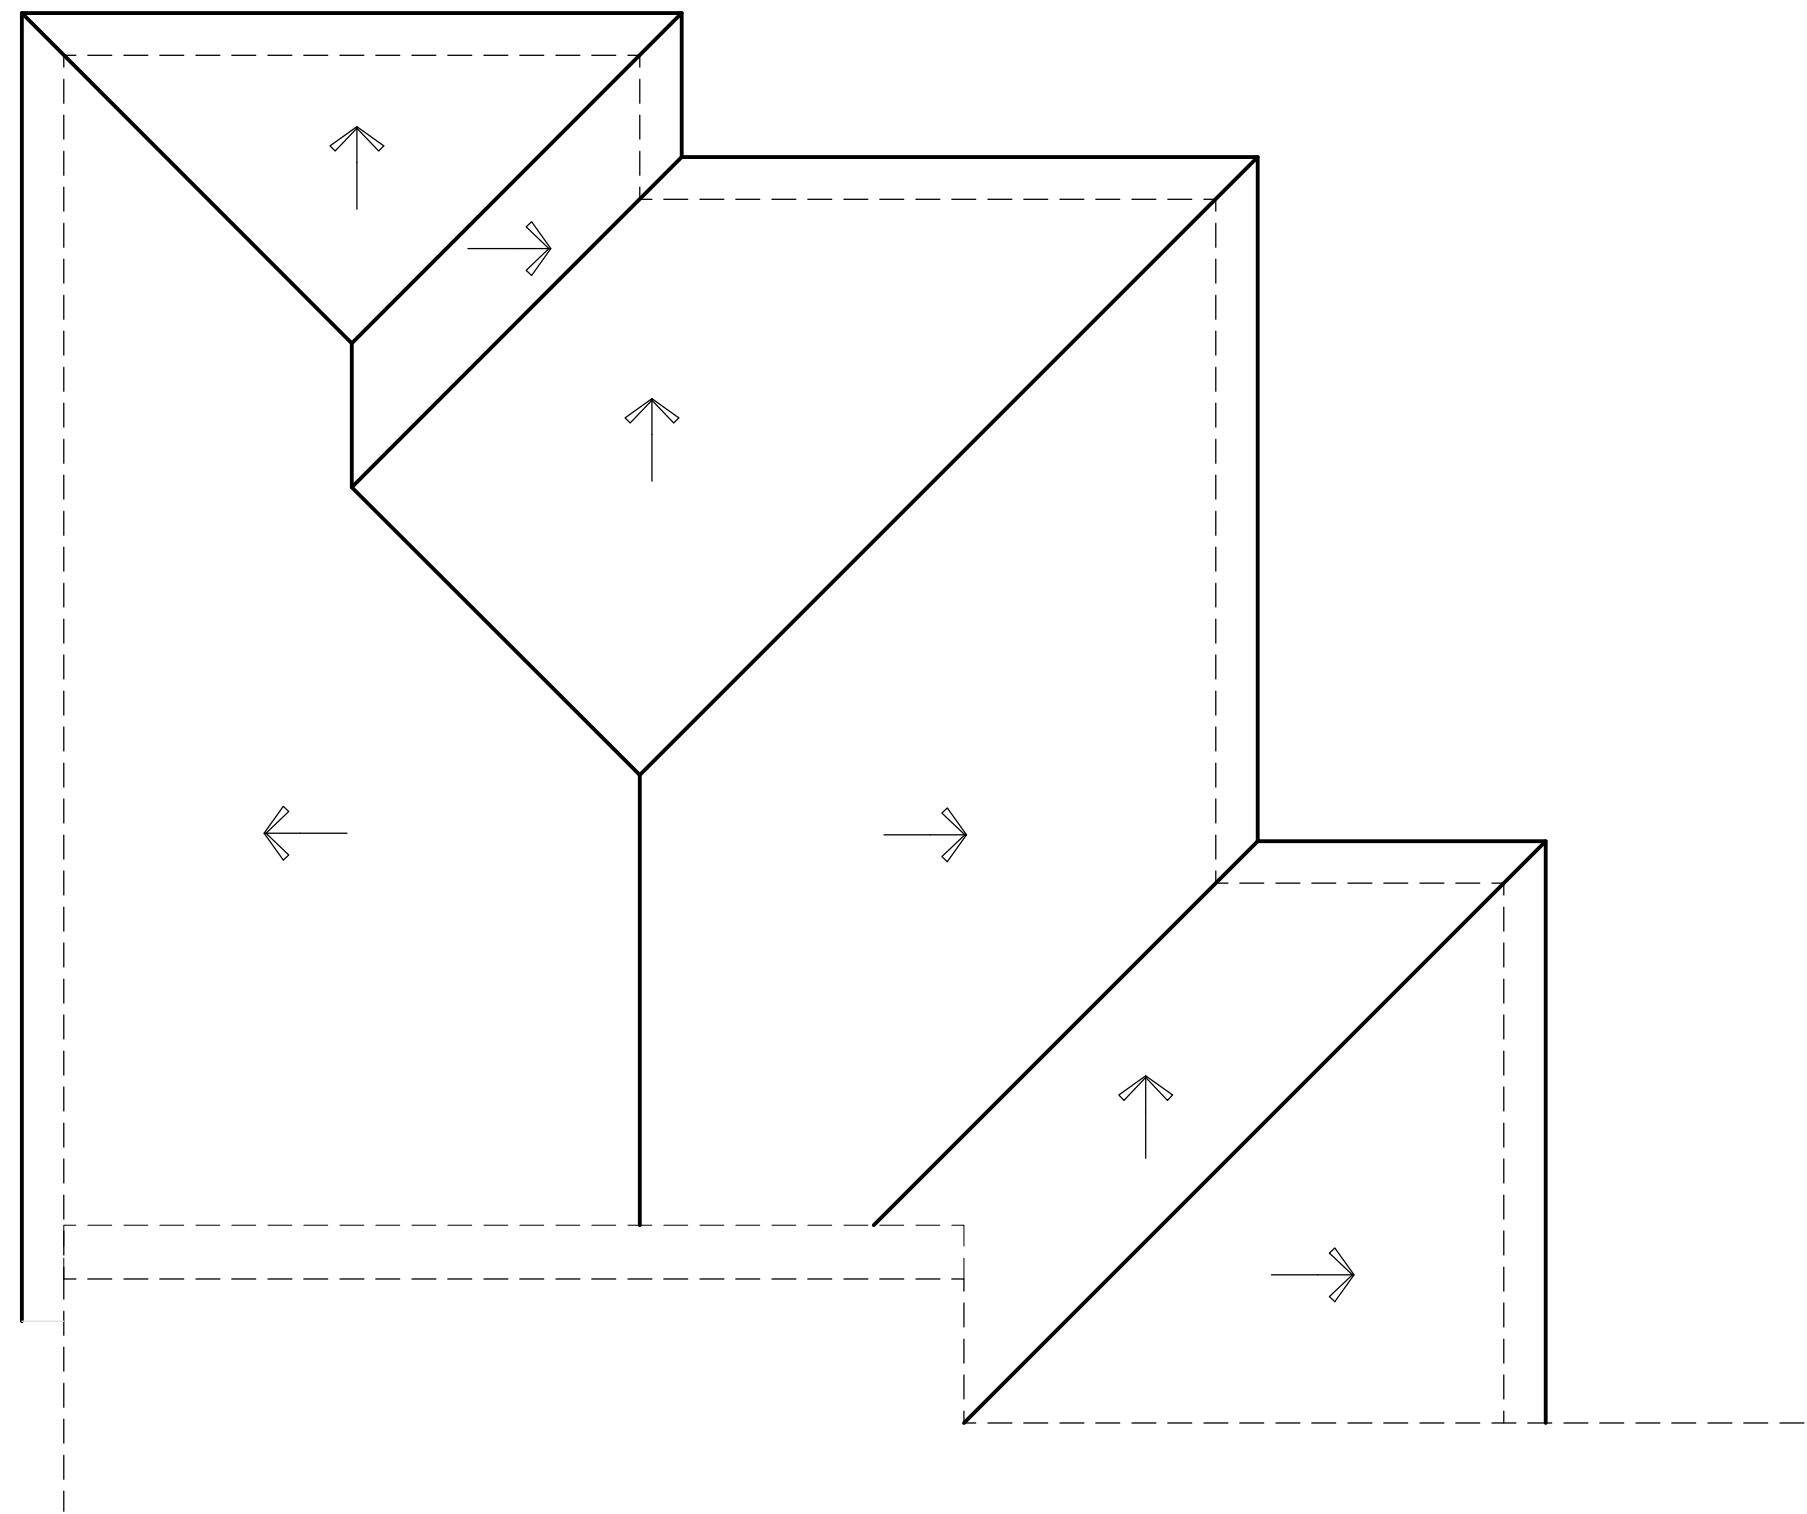


502 Roof Plan
Scale 3/16" = 1'-0"

Revisions

Scale:
 as shown
 Date:
 January 2020

Sheet No.
5

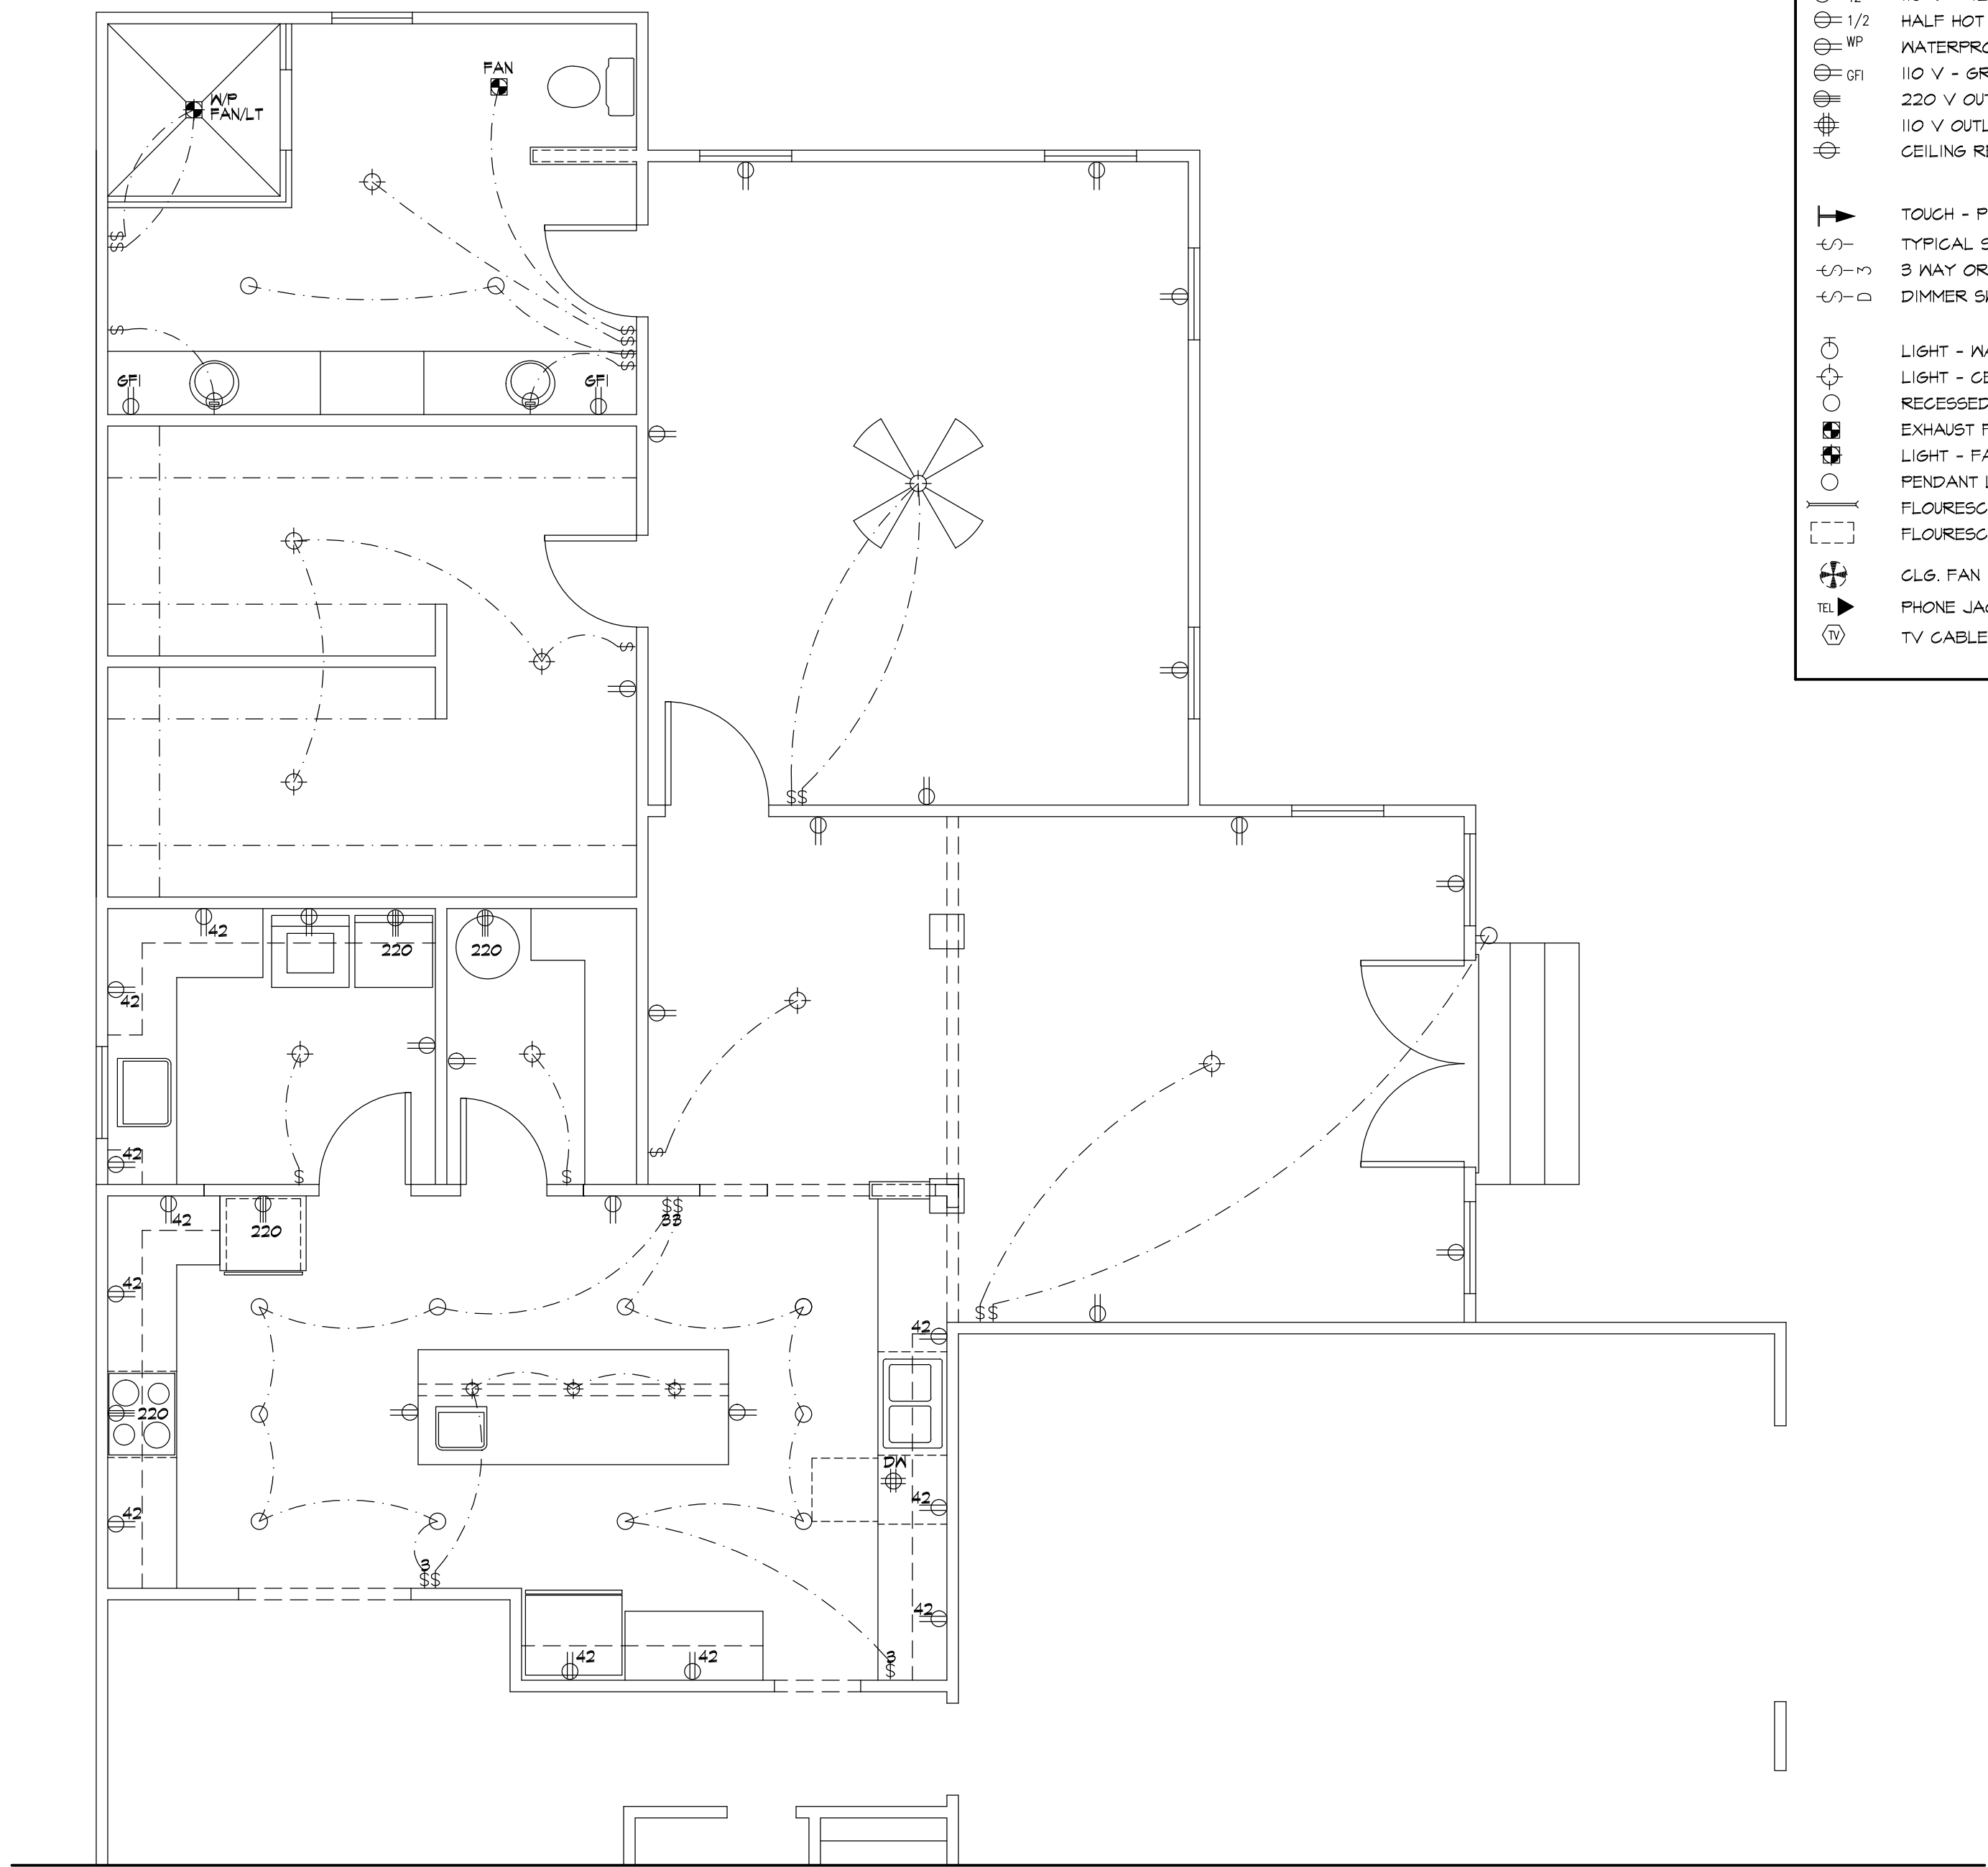

| ELECTRICAL SYMBOLS | |
|--------------------|----------------------------|
| | TYPICAL WALL RECEPTACLE |
| | 110 V - 42" AFF |
| | HALF HOT AND HALF SWITCHED |
| | WATERPROOF RECEPTACLE |
| | 110 V - GROUND FAULT |
| | 220 V OUTLET |
| | 110 V OUTLET - FLOOR MOUNT |
| | CEILING RECEPTACLE |
| | TOUCH - PAD |
| | TYPICAL SWITCH |
| | 3 WAY OR MORE (SEE PLAN) |
| | DIMMER SWITCH |
| | LIGHT - WALL MOUNT |
| | LIGHT - CEILING MOUNT |
| | RECESSED LIGHT |
| | EXHAUST FAN |
| | LIGHT - FAN COMBINATION |
| | PENDANT LIGHTING |
| | FLOURESCENT TUBE |
| | FLOURESCENT LIGHT FIXTURE |
| | CLG. FAN |
| | PHONE JACK |
| | TV CABLE JACK |

601 Electrical Floor Plan
 Scale 1/4" = 1'-0"

John E Carroll
 Residential Design
 844 montclair road, fayetteville, nc 28314
 johncarroll.design@gmail.com
 910.850.9408

An Addition to the
Thomas Residence
 288 B J Palmer Rd. Spring Lake NC
 Sheet Title
Electrical Floor Plan

Revisions

Scale:
 1/4" = 1'-0"
 Date:
 January 2020

Sheet No.
6