


IMPERVIOUS SURFACE TABLE

HOUSE	2,612
DRIVE/SIDEWALK	800
SIDE SIDEWALK/BACK	450
TOTAL	3,862
NEW POOL DECK	400
NEW TOTAL	4,262
LOT SQUARE FOOTAGE	23,391
% of IMPERVIOUS	18.2%

SITE PLAN APPROVAL *pool inground*
 DISTRICT RA40 USE 12x25
 #BEDROOMS _____
8/3/20 *JD*
 Date Zoning Administrator

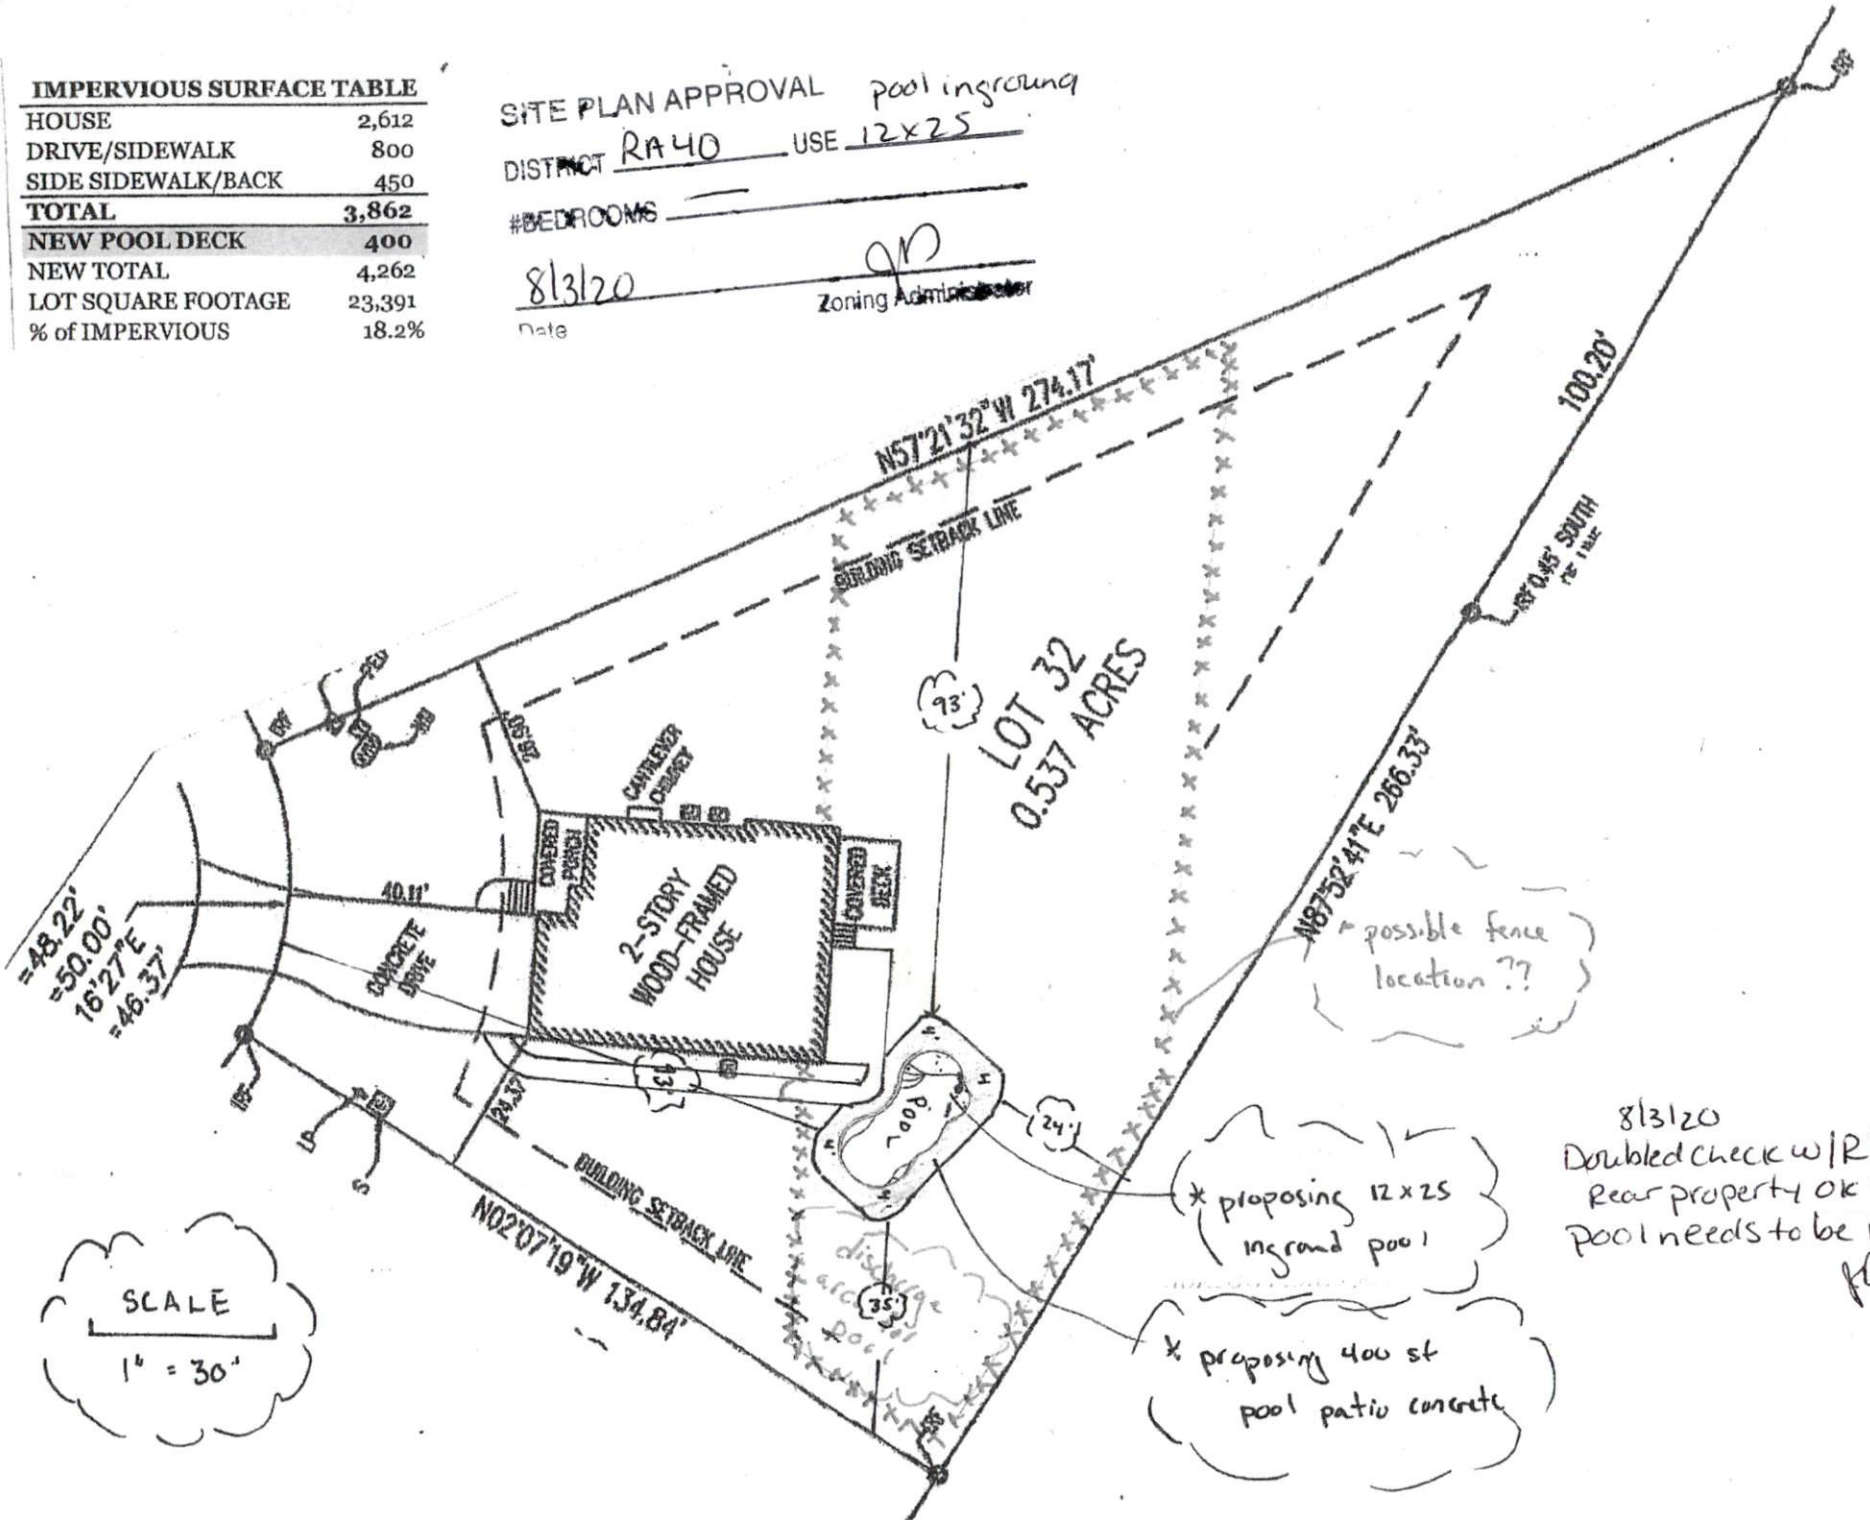

SCALE
 1" = 30'

* proposing 12x25 inground pool
 * proposing 400 sq ft pool patio concrete

8/3/20
 Doubled check w/ R Baker
 Rear property OK for pool needs to be 10 ft.