

SITE PLAN APPROVAL

DISTRICT RA30 USE 12x20 shed


#BEDROOMS —

8-18-20 K.A.G.

12x20 shed 14ft from right
15ft from rear

27ft from septic Minimum Building Setback Requirements Zoned: RA-30

FRONT: 35' from R/W
REAR: 25'
SIDE: 10'
CORNER LOT SIDE: 20'

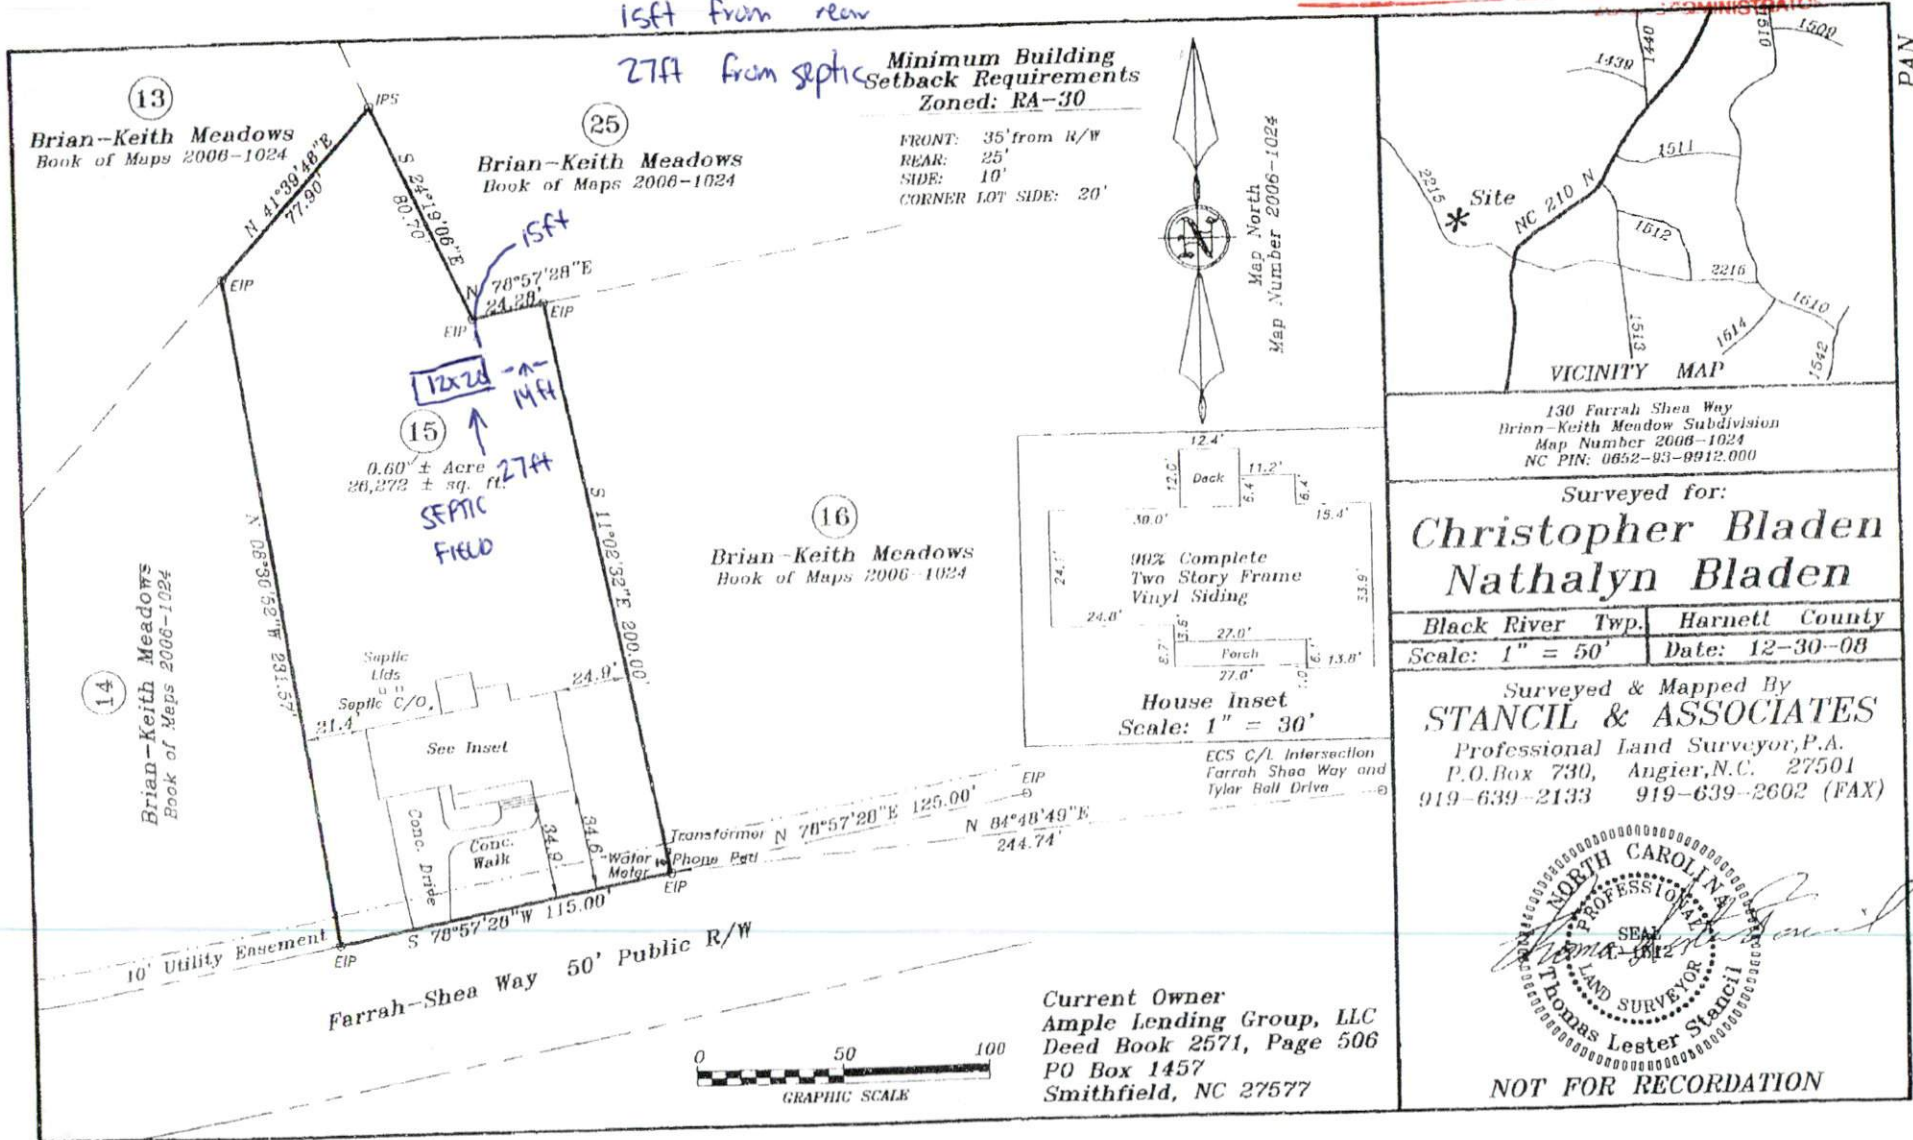

130 Farrah Shea Way
Brian-Keith Meadows Subdivision
Map Number 2006-1024
NC PIN: 0652-93-9912.000

Surveyed for:
Christopher Bladen
Nathalyn Bladen

Black River Twp. Harnett County
Scale: 1" = 50' Date: 12-30-08

Surveyed & Mapped By
STANCIL & ASSOCIATES
Professional Land Surveyor, P.A.
P.O. Box 730, Angier, N.C. 27501
919-639-2133 919-639-2602 (FAX)



NOT FOR RECORDATION

PAN

SHBR-1517

BLADEN 130 FARRAH SHEA WAY