


DRAWN BY: JEREMY M. STRICKLAND

300 WILLOWCROFT COURT
DUNN NC 28334

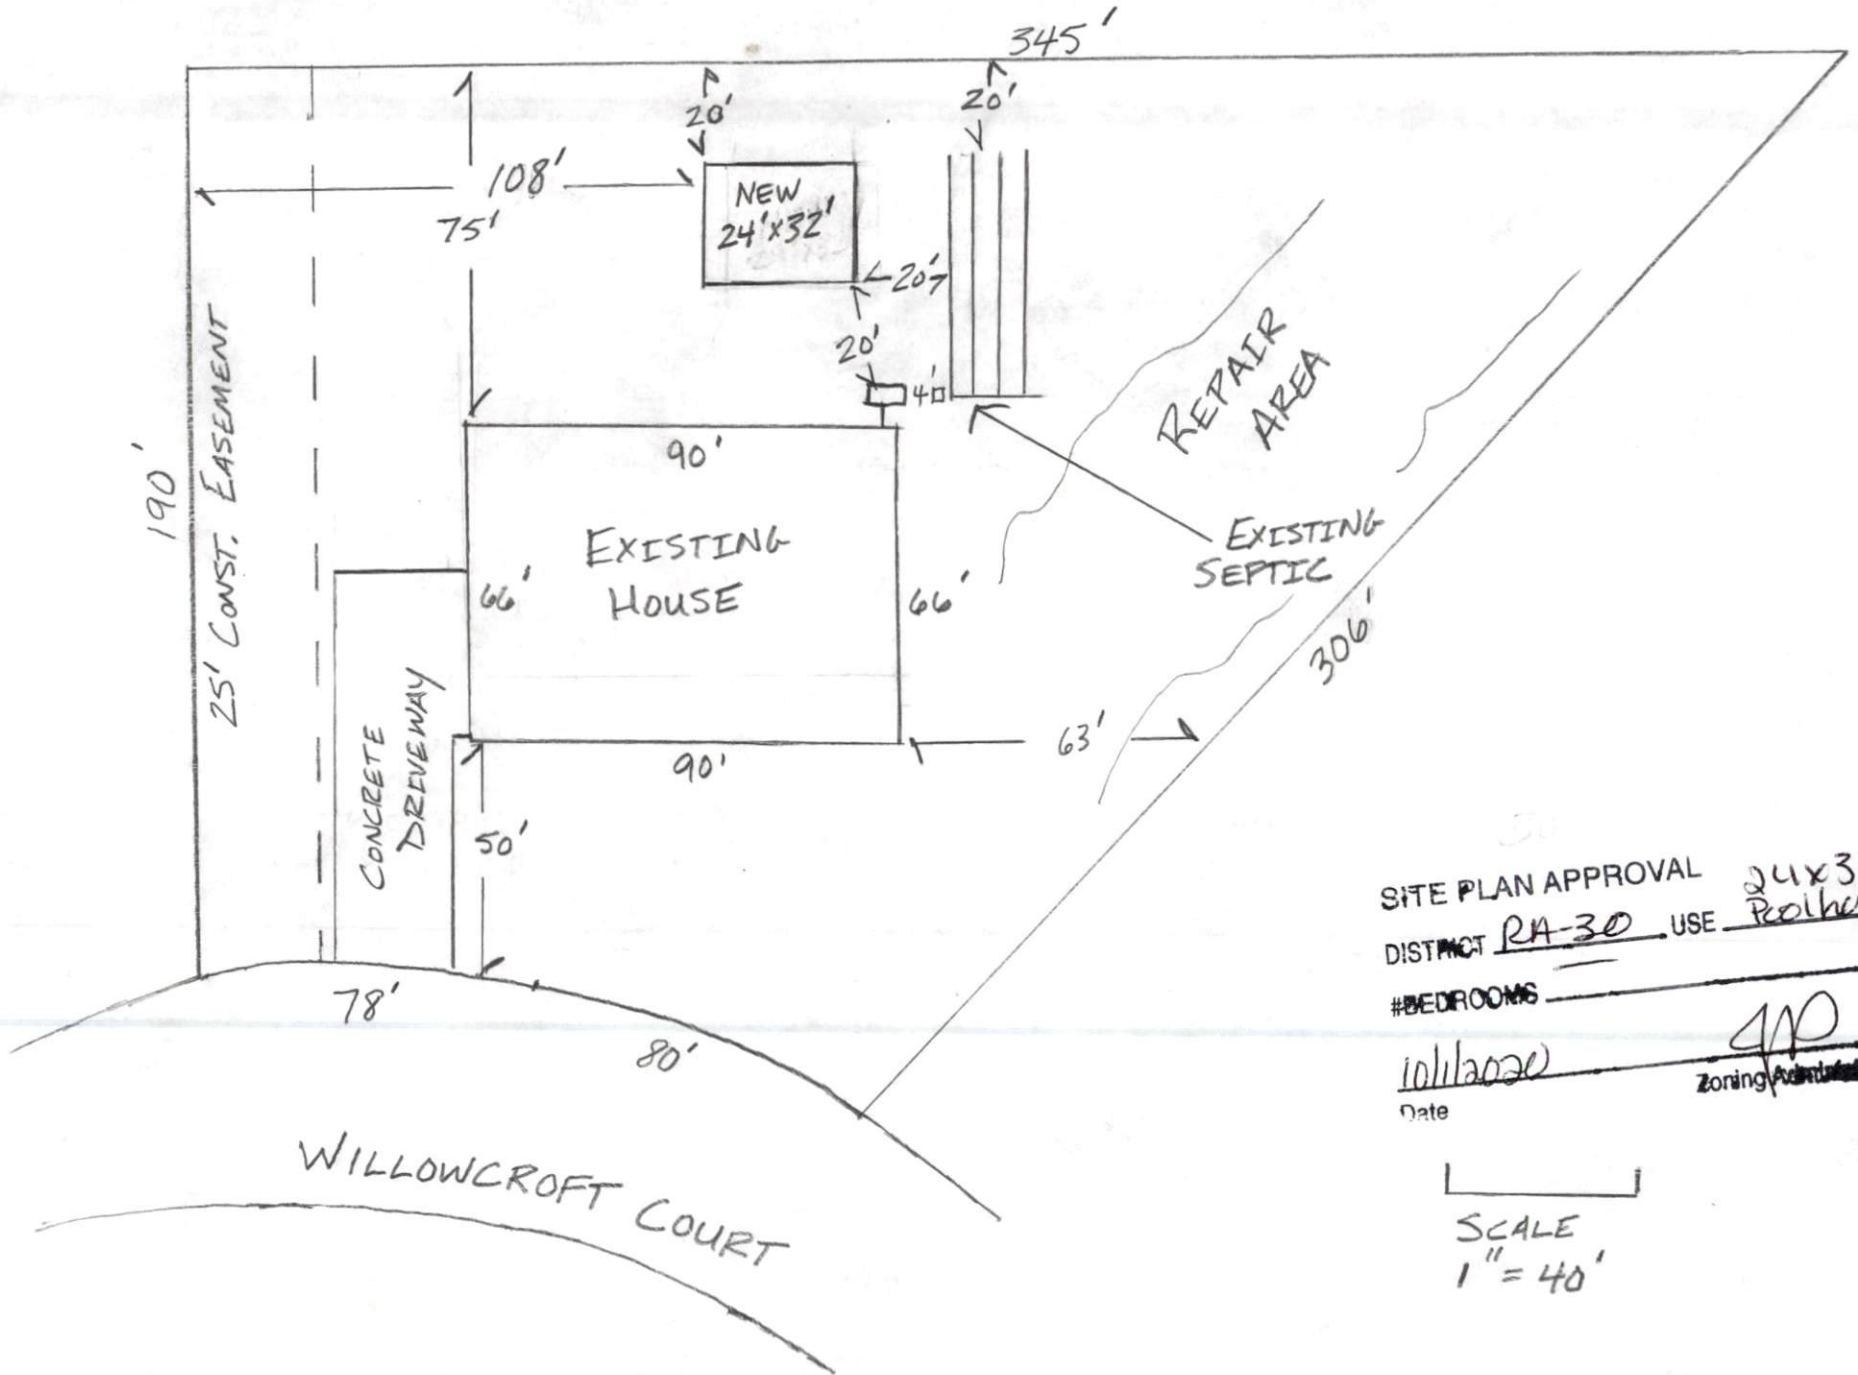

30
 SITE PLAN APPROVAL
 DISTRICT RA-30 USE Poolhouse
 #BEDROOMS _____
 10/11/2020 _____
 Date _____ Zoning Administrator

SCALE
 1" = 40'

OPERATIONS PERMIT

Name: (owner) Brian + Felicia Miller New Installation Septic Tank
Property Location: SR# 1705 Old Fitzgerald Repairs Nitrification Line
Subdivision Levy Laurel Lot # 5
TAX ID# _____ Quadrant # _____
Contractor: Briefall Septic Registration # _____

Basement with Plumbing: Garage:
Water Supply: Well Public Community
Distance From Well: 50' ft.

Following are the specifications for the sewage disposal system on above captioned property.

Type of system: Conventional Other 25% Reduction Syst

Size of tank: Septic Tank: 1200 gallons Pump Tank: _____ gallons

Subsurface Drainage Field No. of ditches 4 exact length of each ditch 80 ft. width of ditches 3 ft. depth of ditches 30 in.

French Drain: — Linear feet

Date: 4-11-06

PERMIT NO. 22352

Inspected by: Jana E. Marshall
Environmental Health Specialist

