



DISTANCE
38.87'
54.70'
7.49'

POOL: 14'x38'
 SETBACKS:
 SIDES 40'+
 HOUSE 10'+
 REAR 40'+
 SEPTIC 15'+
 POOL DECKING:
 818 SQ. FT.
 FENCE:
 X-X-X

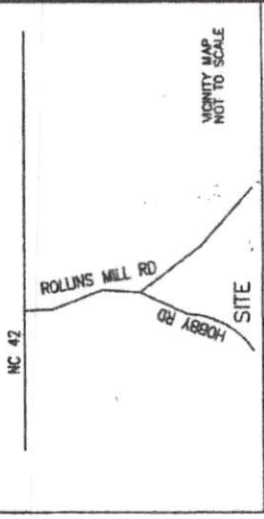


SITE PLAN APPROVAL
 DISTRICT RA 30 USE 14x38 inground pool
 #BEDROOMS —
12-1-20 K.A.G.
 ZONING ADMINISTRATOR

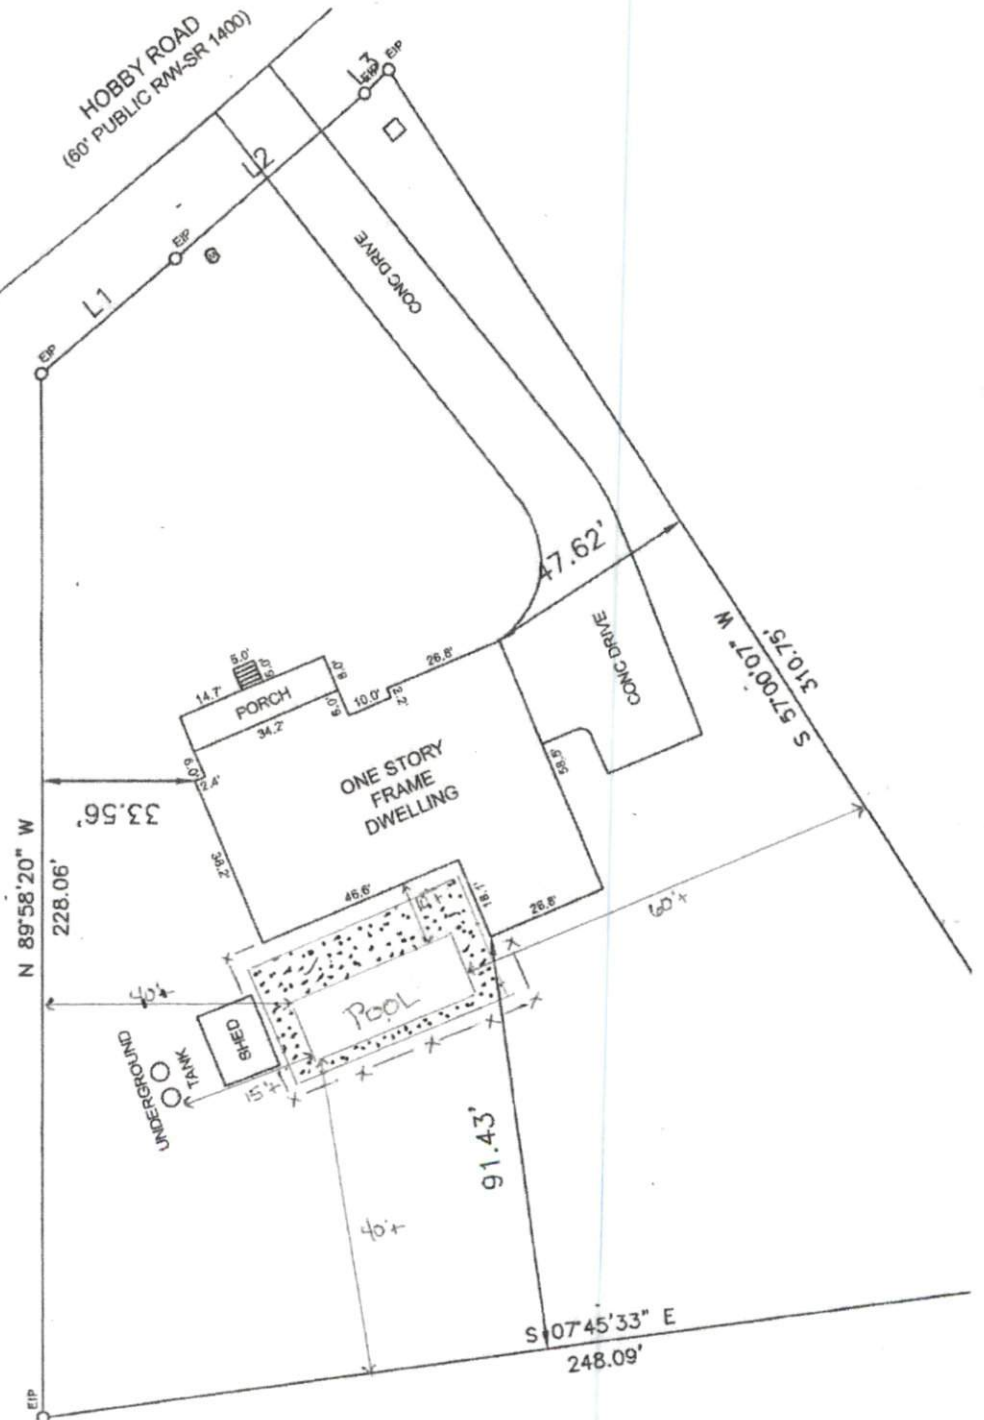

FKEZ

Triangle Home Pros Lot #1- 261 Hobby Road 3-Bedroom Septic Proposal

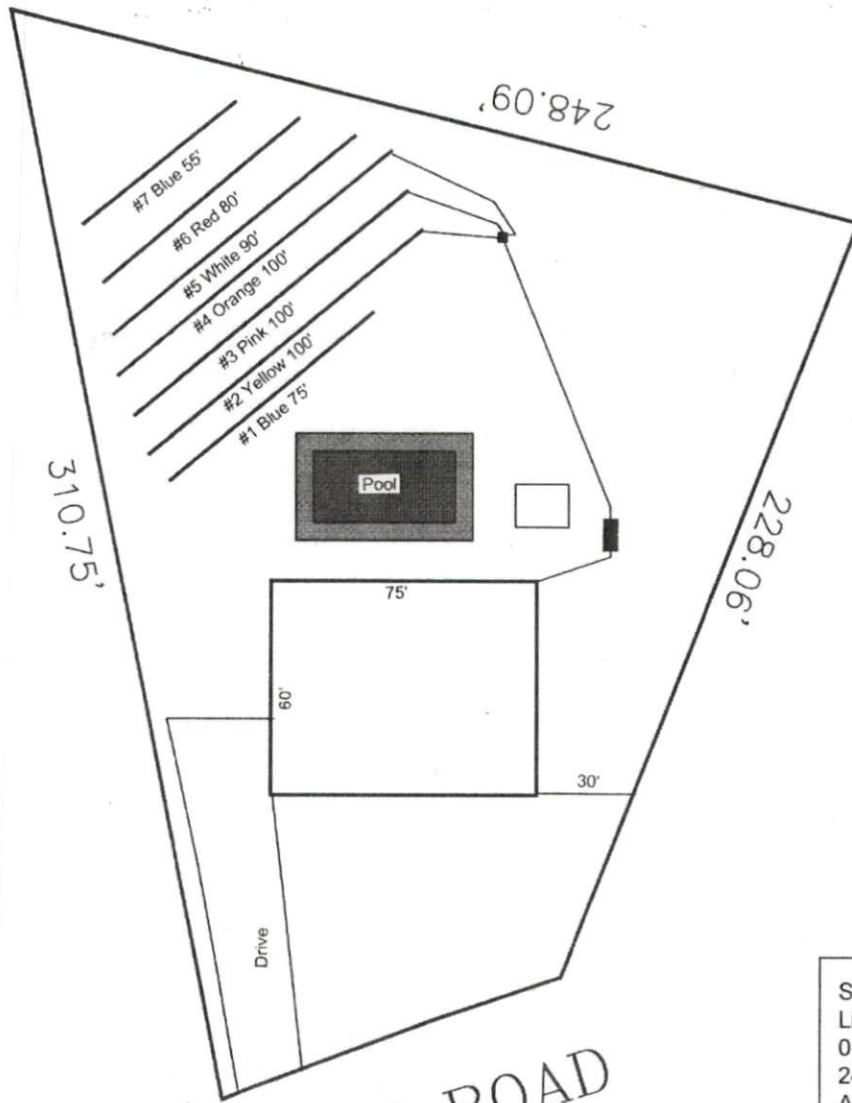

5
1.0
ACRES

HOBBY ROAD

System: Gravity to D-Box
Lines: 2-4 (300')
0.3 LTAR
24" Trench Bottom
Accepted Status System
Repair: Pressure Manifold
Lines: 1, 5-7 (300')
0.3 LTAR
24" Trench Bottom
Accepted Status System

GRAPHIC SCALE
1" = 50'



Adams
Soil Consulting
919-414-6761
Project #882