




FLOOR PLAN  
SCALE: 1/4" = 1'-0"

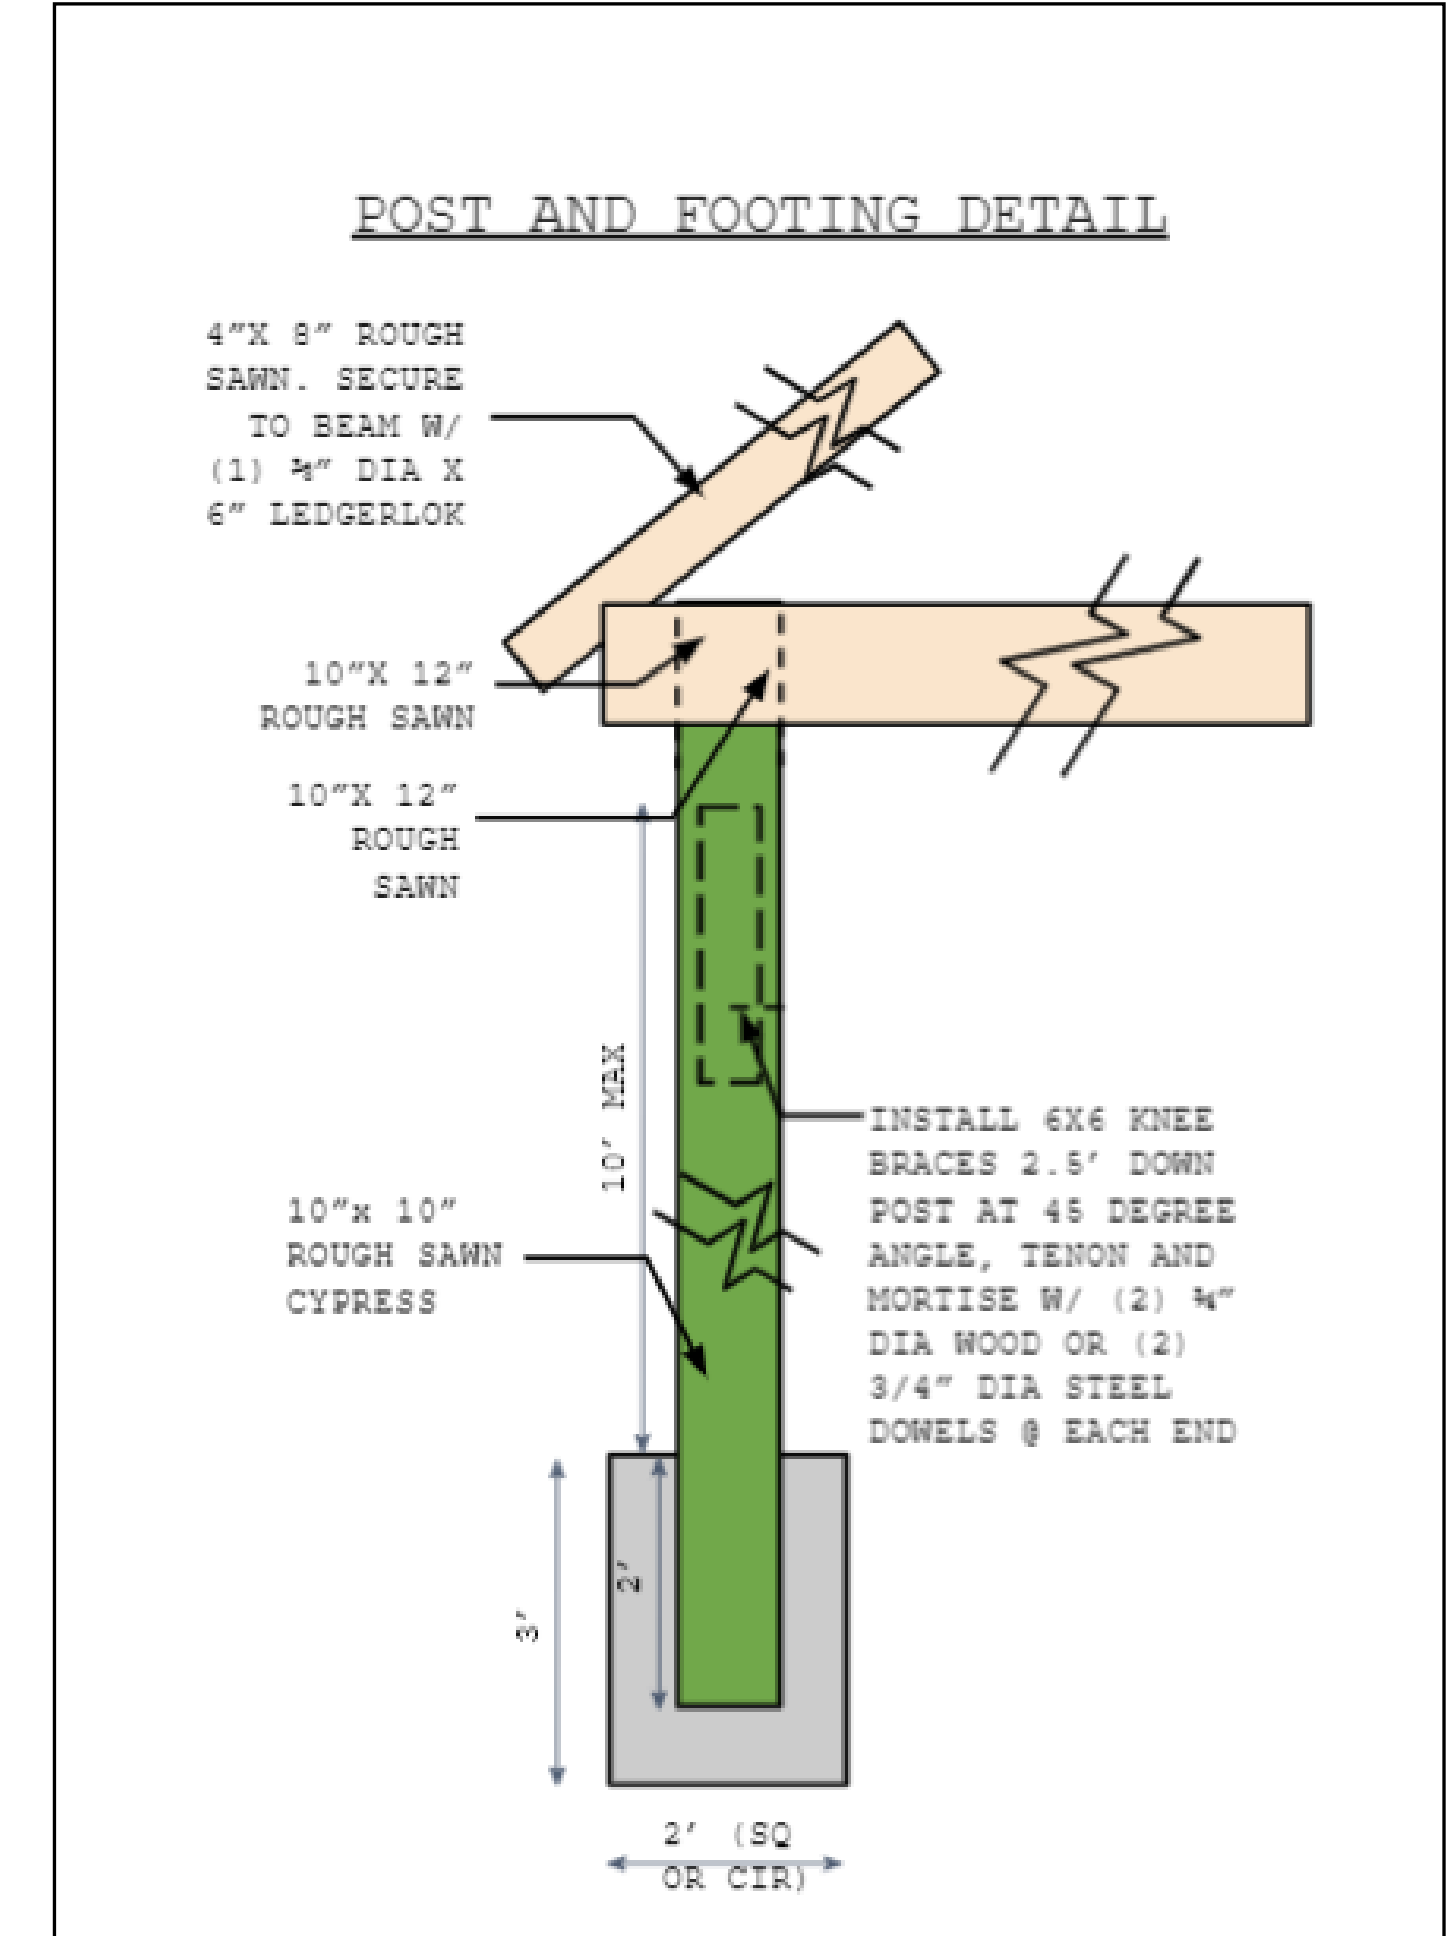


POST AND FOOTING DETAIL

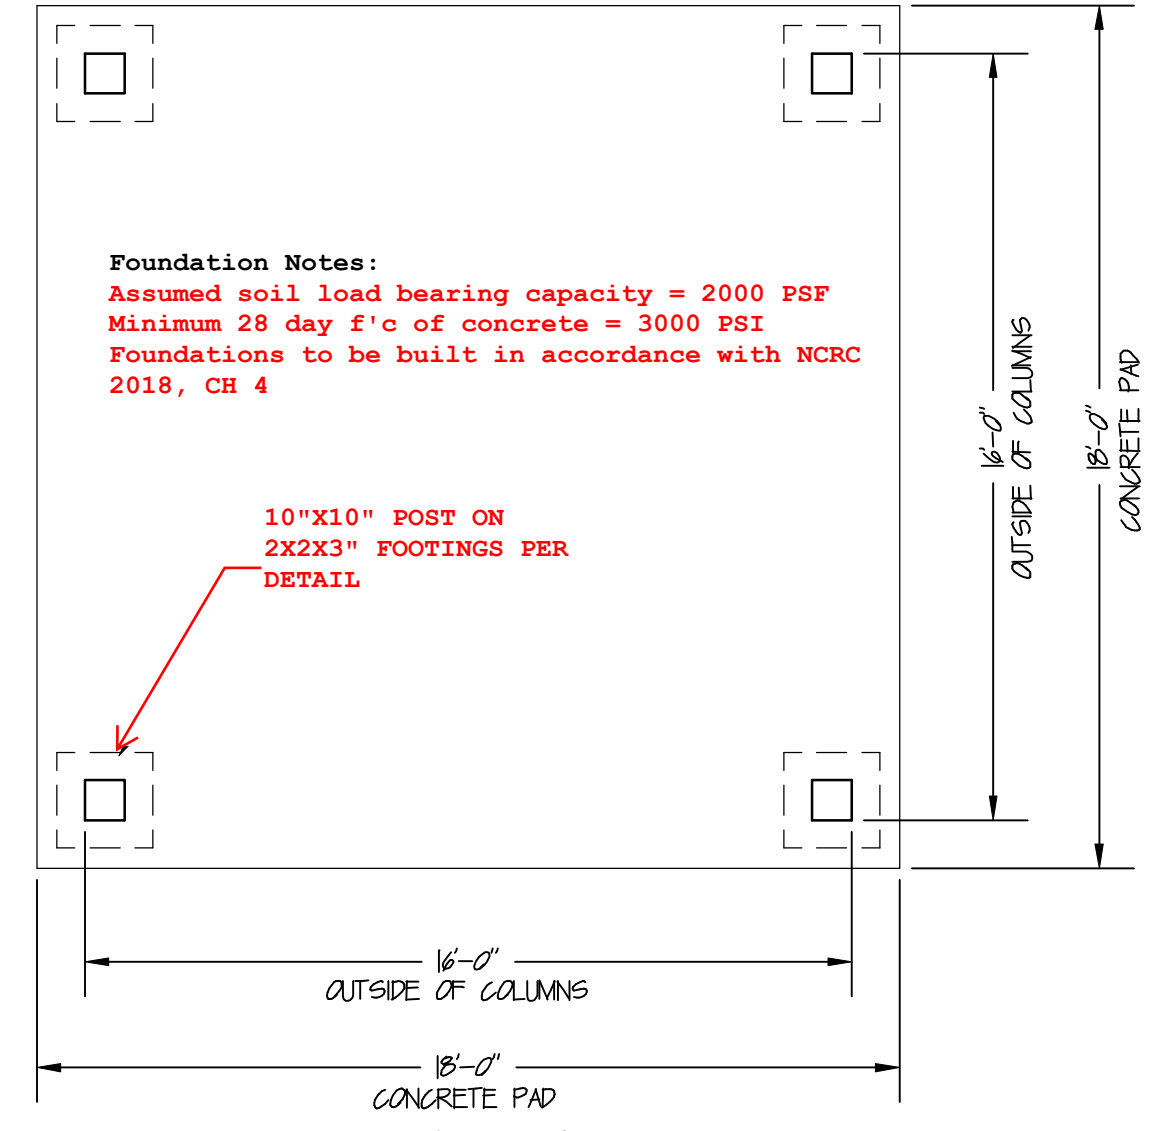

FOUNDATION PLAN  
SCALE: 1/4" = 1'-0"

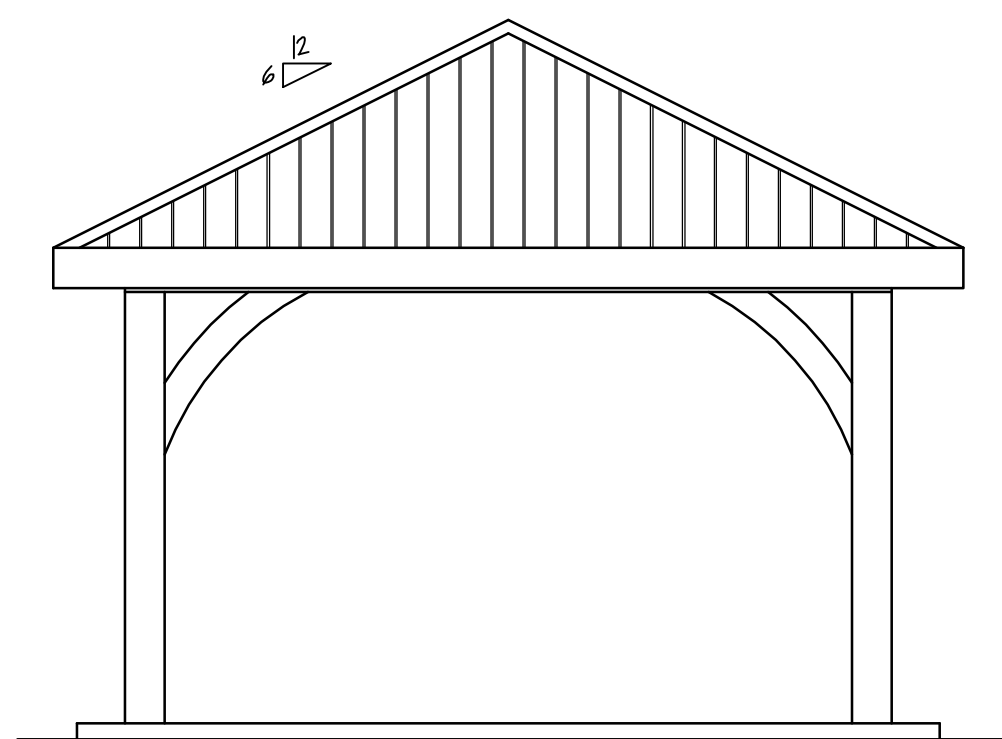

SIDE ELEVATION  
SCALE: 1/4" = 1'-0"

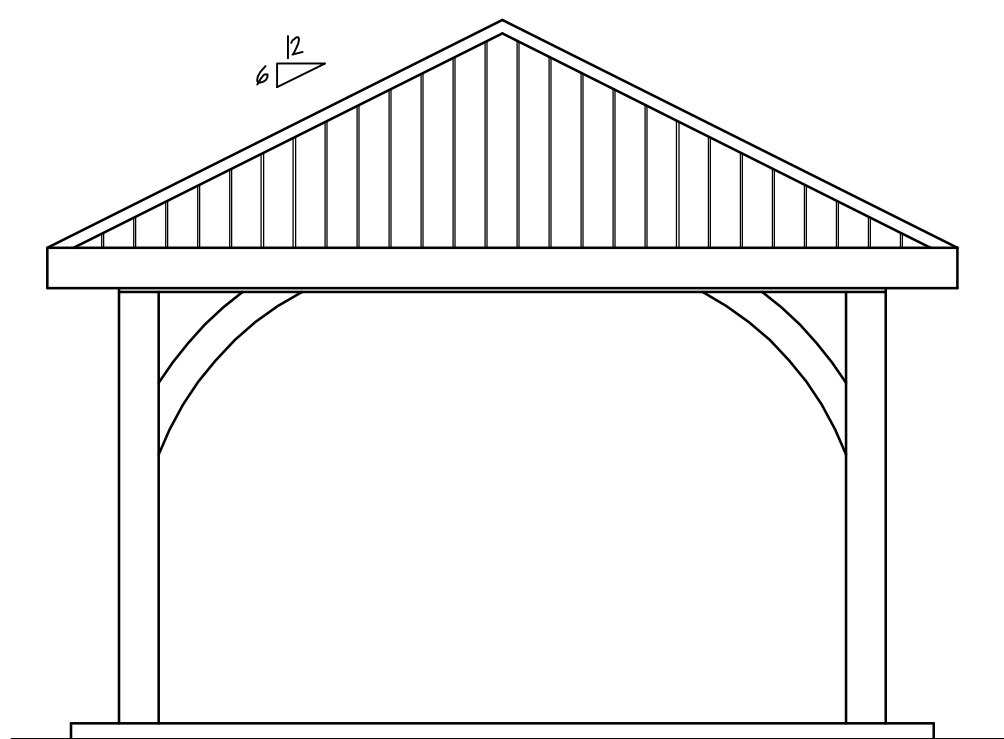


FRONT ELEVATION  
SCALE: 1/4" = 1'-0"

A.A. TAKLA ENGINEERING, PLLC  
NC FIRM LICENSE NO. P-1446  
718 ARNETTE AVE. DURHAM, NC 27701 919-423-0470  
ENGINEER'S SEAL APPLIES ONLY TO STRUCTURAL COMPONENTS ON THIS DOCUMENT. SEAL DOES NOT INCLUDE CONSTRUCTION MEANS, METHODS, TECHNIQUES, SEQUENCES, PROCEDURES, OR SAFETY PRECAUTIONS. ANY DEVIATIONS OR DISCREPANCIES ON PLANS ARE TO BE BROUGHT TO THE IMMEDIATE ATTENTION OF A. A. TAKLA ENGINEERING, PLLC. FAILURE TO DO SO WILL VOID LIABILITY. SEAL IS VALID FOR ONE YEAR FROM THE DATE OF SEAL.



**IMPORTANT NOTE:**  
Prior to construction start, the Contractor shall verify all dimensions, details, and specifications and be responsible for same. The Contractor shall also verify compliance with all Local and State Building Codes.

919.223.0036  
www.riggs-homes

 

Perry Jones  
141 Camellia Street  
Kinston, NC 28504  
Cell (919) 222-2716

DATE: 5/29/21  
DRAWN BY: P JONES  
SCALE: AS NOTED

SHEET NO.  
1  
OF