


**NOTICE TO CONTRACTOR**  
All construction must comply with current NC Building Codes and is subject to field inspection and verification.

**APPROVED**  
Limited liability only review  
Permit holder responsible for full compliance with the code



06/15/2021




**IMPORTANT NOTE:**  
Prior to construction start, the Contractor shall verify all dimensions, details, and specifications and be responsible for same. The Contractor shall also verify compliance with all local and state building codes.

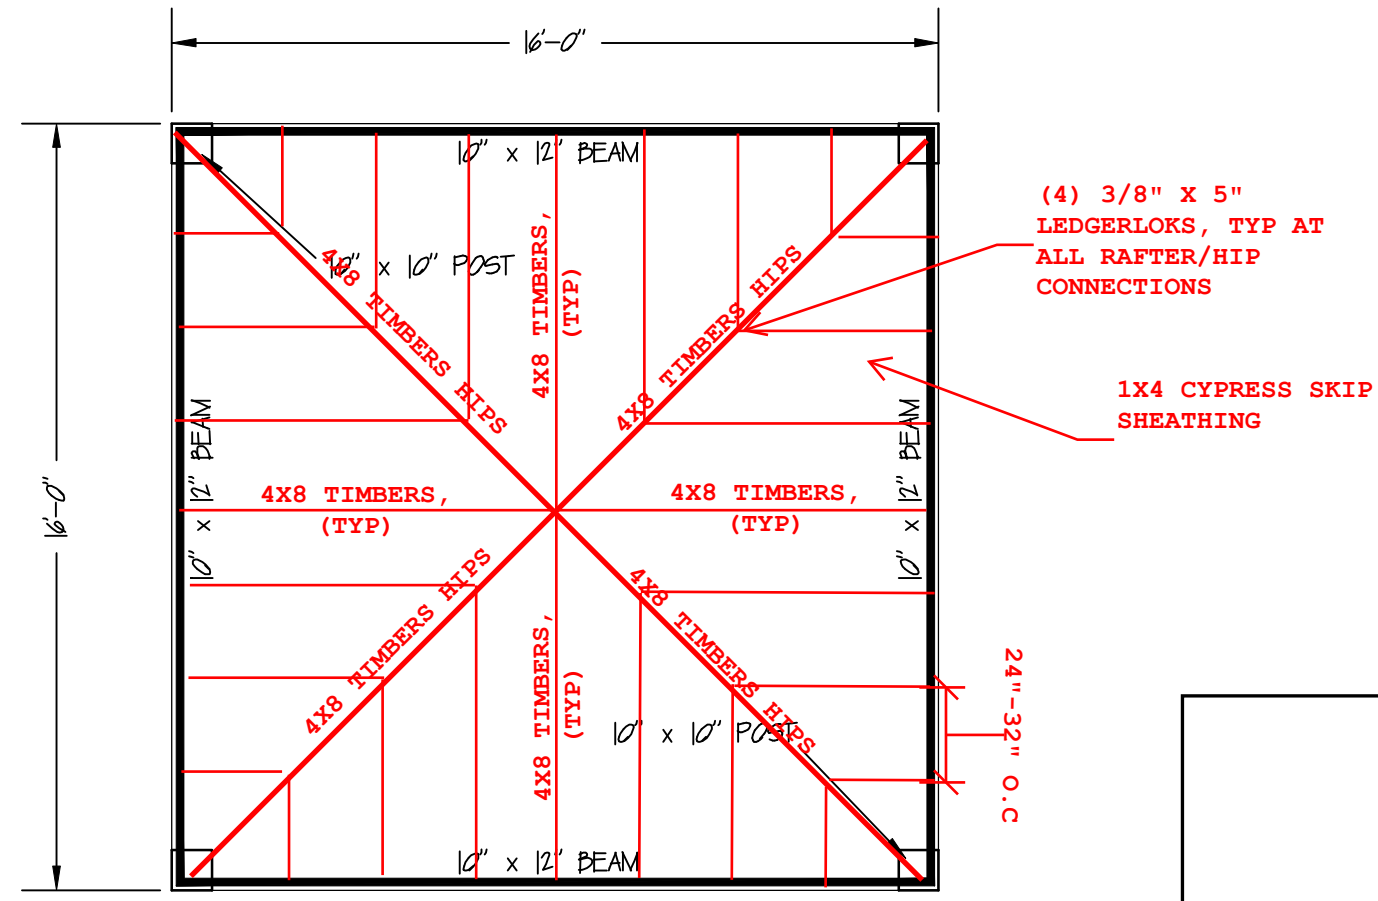


**FLOOR PLAN**  
SCALE: 1/4" = 1'-0"

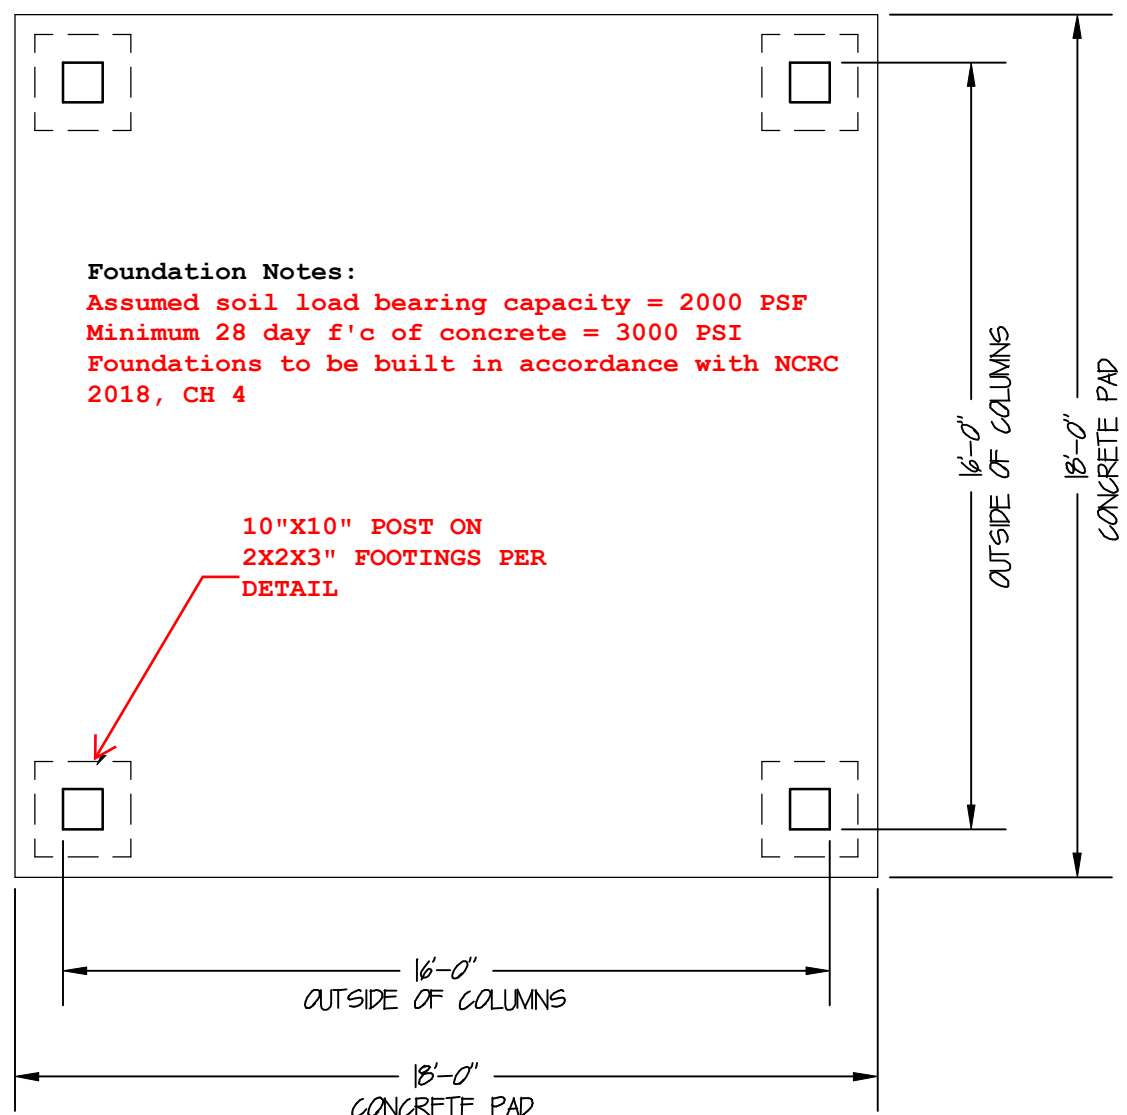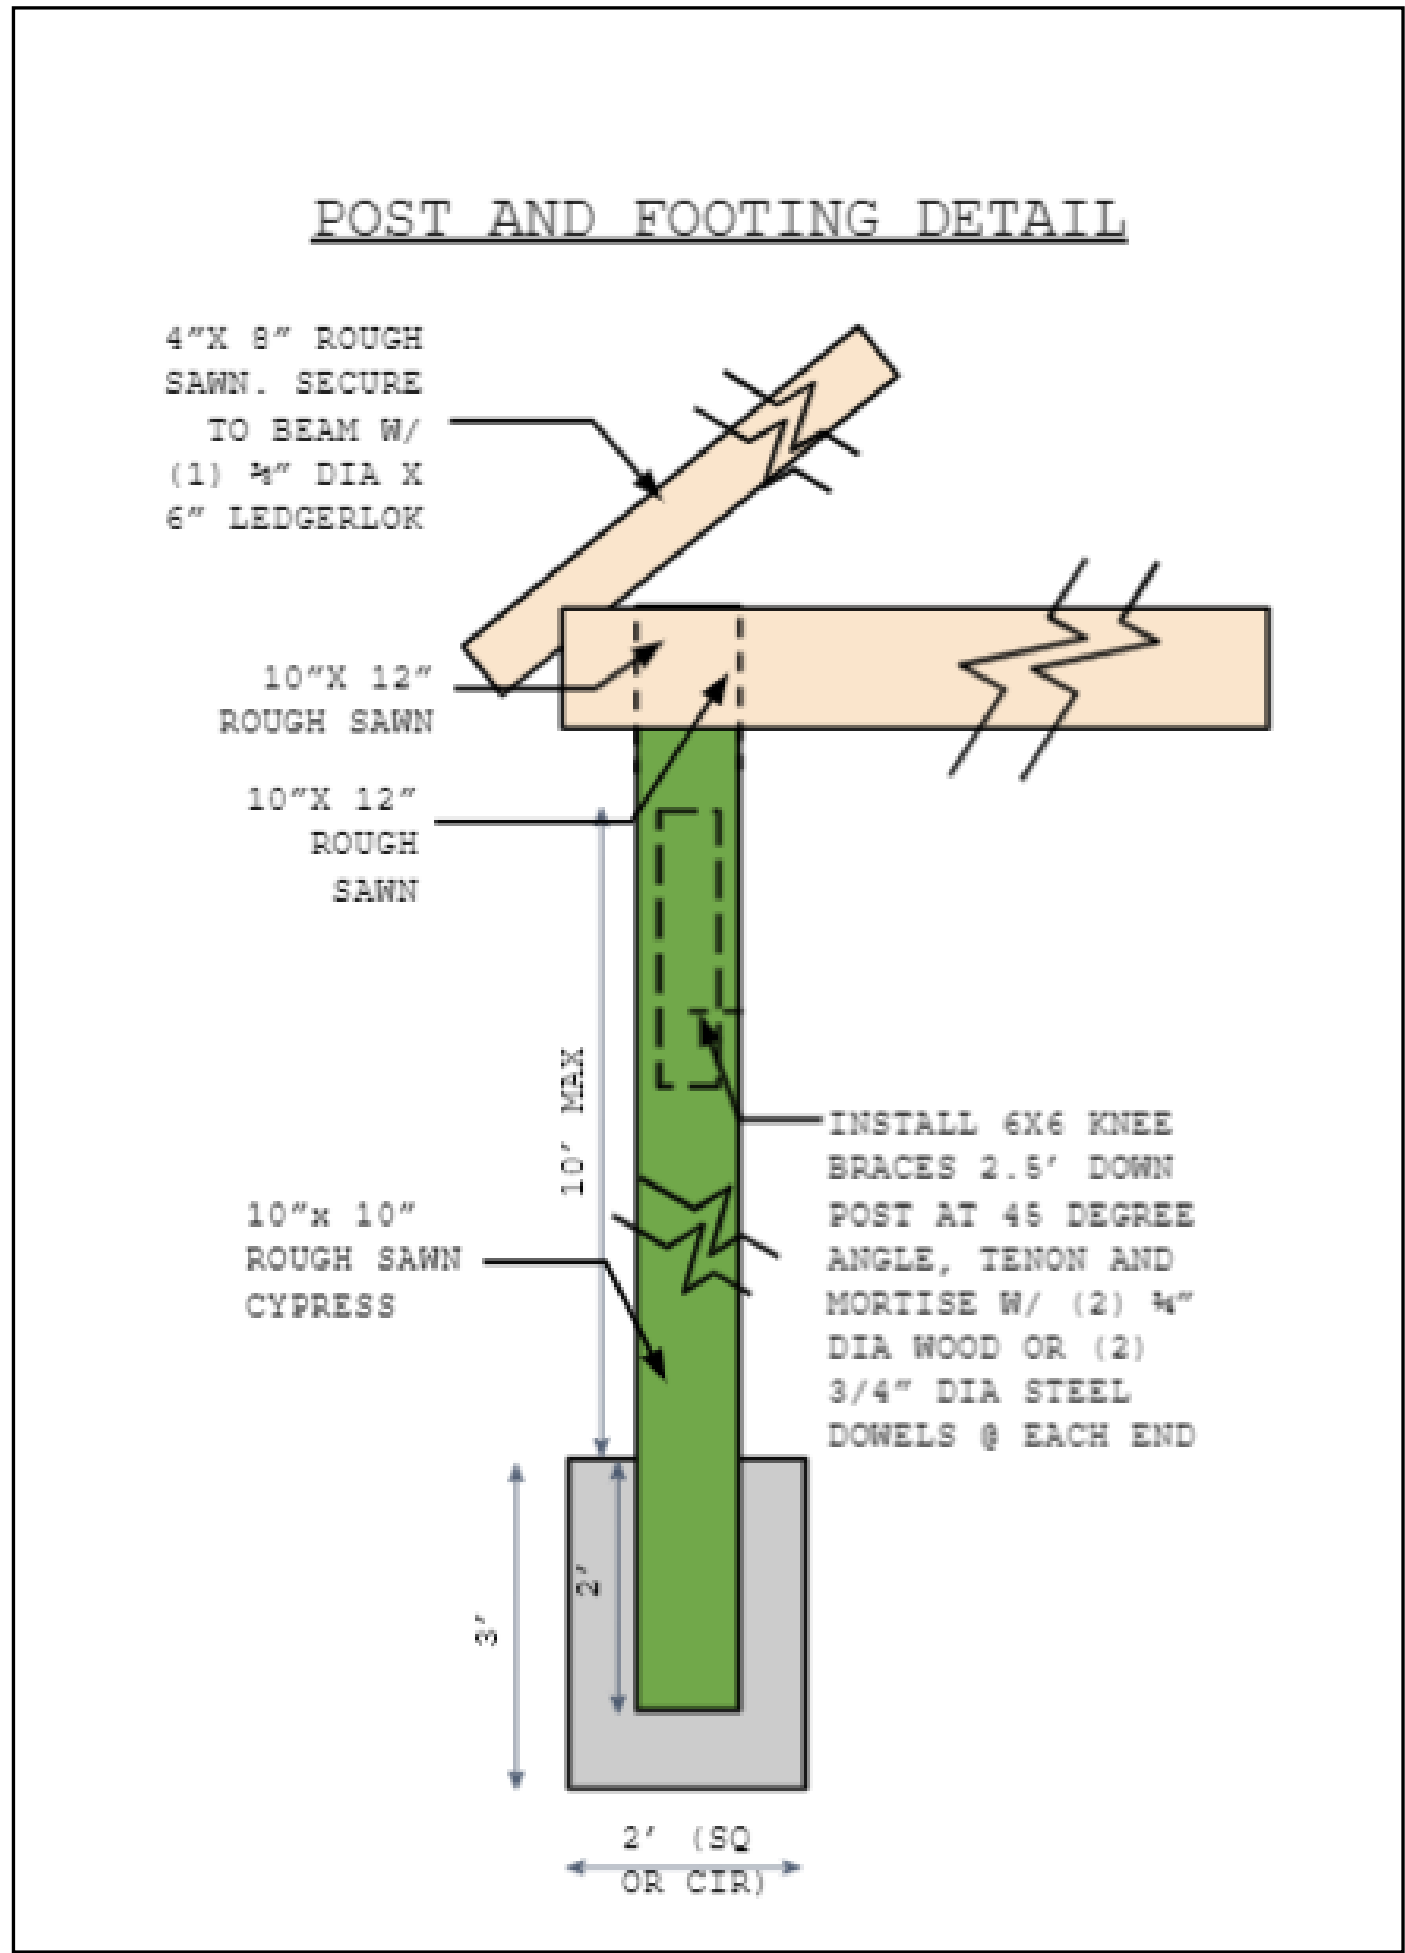


**FOUNDATION PLAN**  
SCALE: 1/4" = 1'-0"

A. A. TAKLA ENGINEERING, PLLC  
NC FIRM LICENSE NO. P-1446  
718 ARNETTE AVE. DURHAM, NC 27701 919-423-0470  
ENGINEER'S SEAL APPLIES ONLY TO STRUCTURAL COMPONENTS ON THIS DOCUMENT. SEAL DOES NOT INCLUDE CONSTRUCTION MEANS, METHODS, TECHNIQUES, SEQUENCES, PROCEDURES, OR SAFETY PRECAUTIONS. ANY DEVIATIONS OR DISCREPANCIES ON PLANS ARE TO BE BROUGHT TO THE IMMEDIATE ATTENTION OF A. A. TAKLA ENGINEERING, PLLC. FAILURE TO DO SO WILL VOID LIABILITY. SEAL IS VALID FOR ONE YEAR FROM THE DATE OF SEAL.

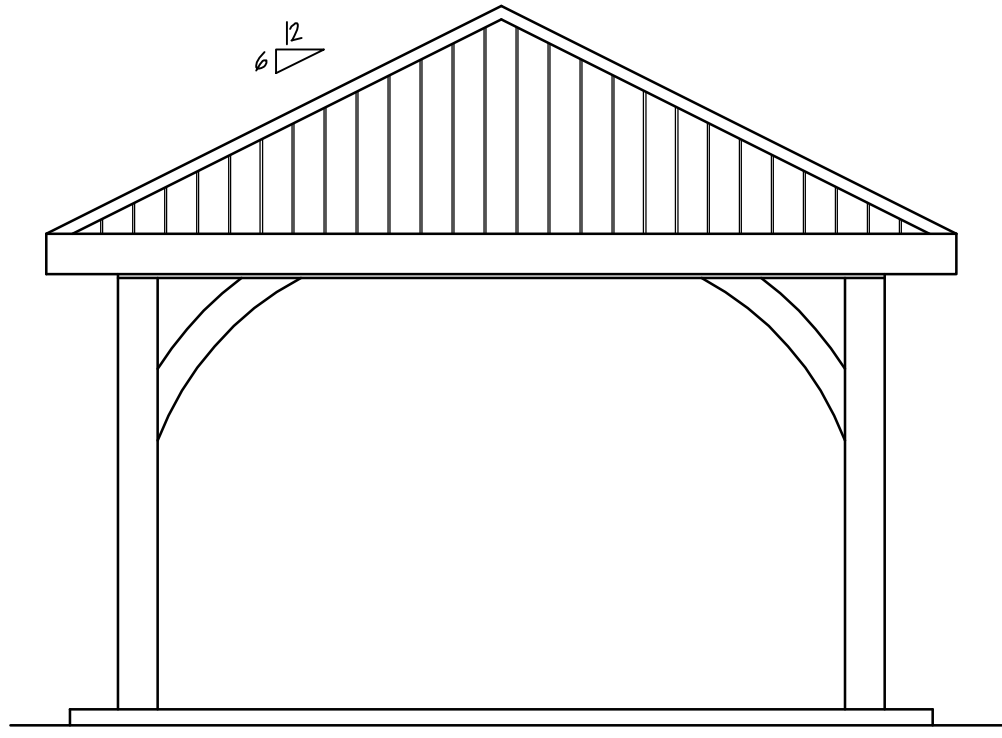

**SIDE ELEVATION**  
SCALE: 1/4" = 1'-0"

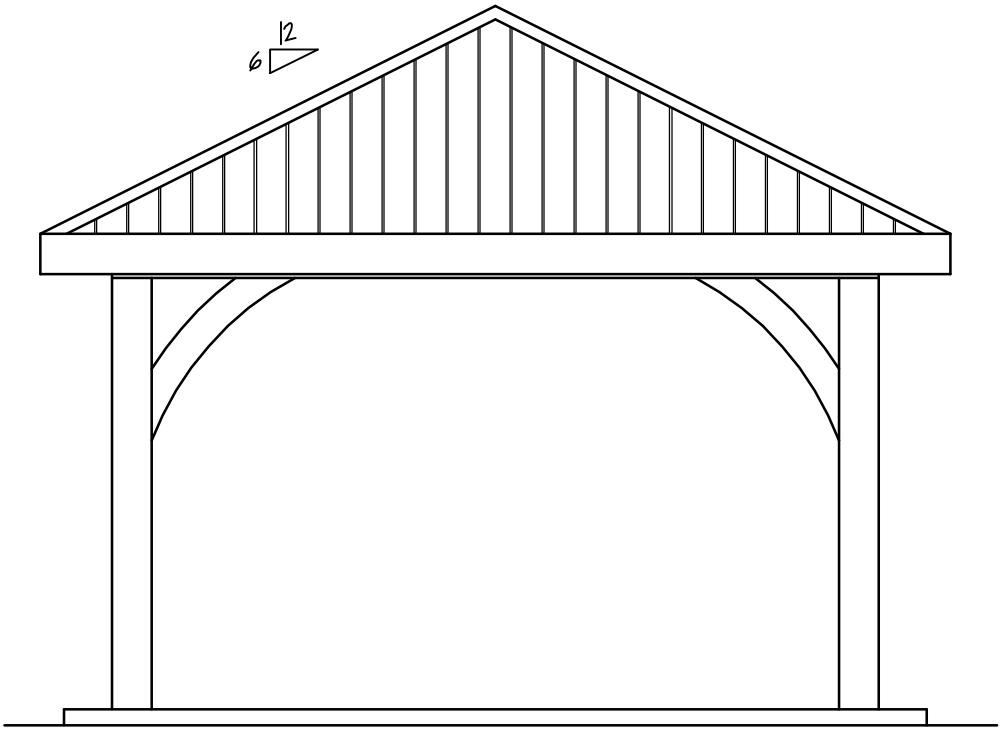


**FRONT ELEVATION**  
SCALE: 1/4" = 1'-0"



919.223.0036  
www.riggs-homes



Perry Jones  
141 Camellia Street  
Kinston, NC 28504  
Cell (919) 222-2716

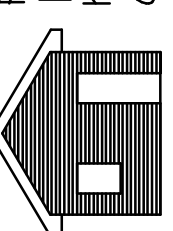

P.J.'s Designs

DATE: 5/29/21  
DRAWN BY: P JONES  
SCALE: AS NOTED

SHEET NO.  
1  
OF