




FLOOR PLAN
SCALE: 1/4" = 1'-0"

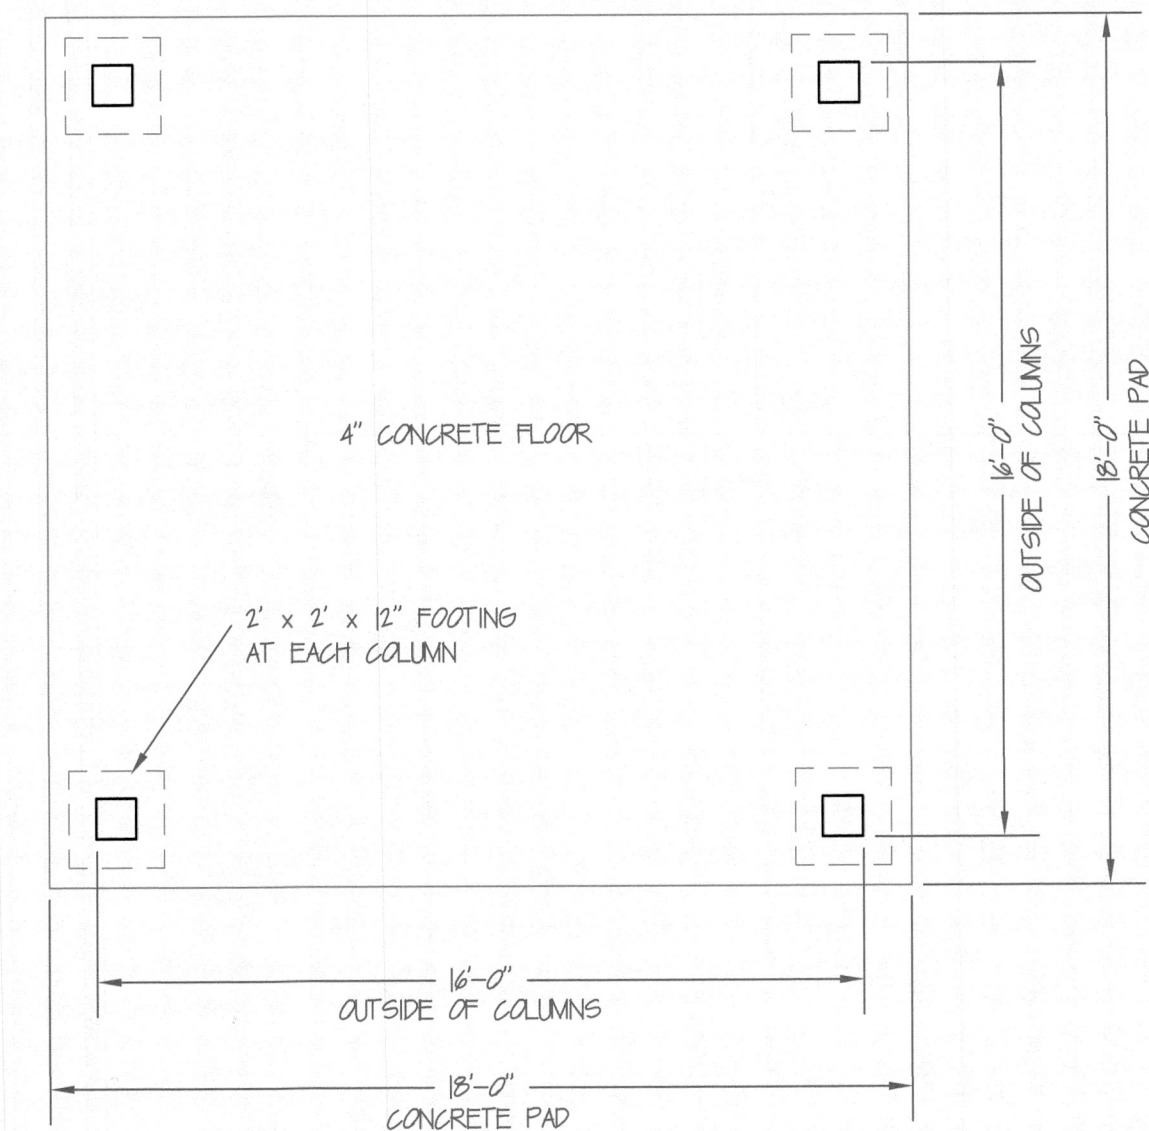

FOUNDATION PLAN
SCALE: 1/4" = 1'-0"

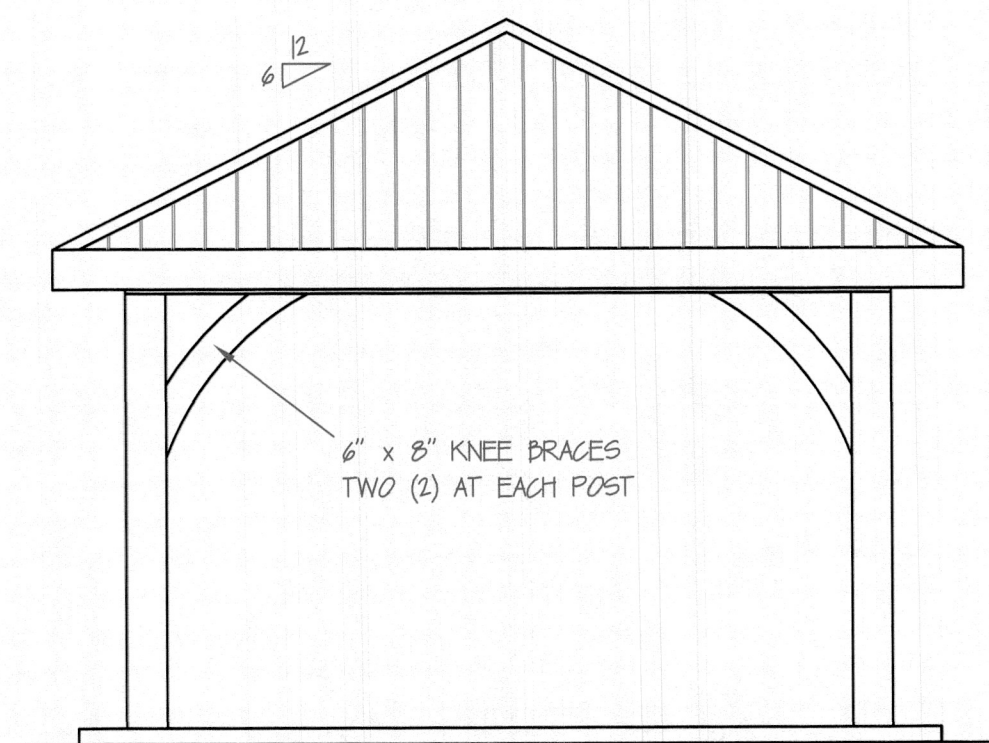

SIDE ELEVATION
SCALE: 1/4" = 1'-0"

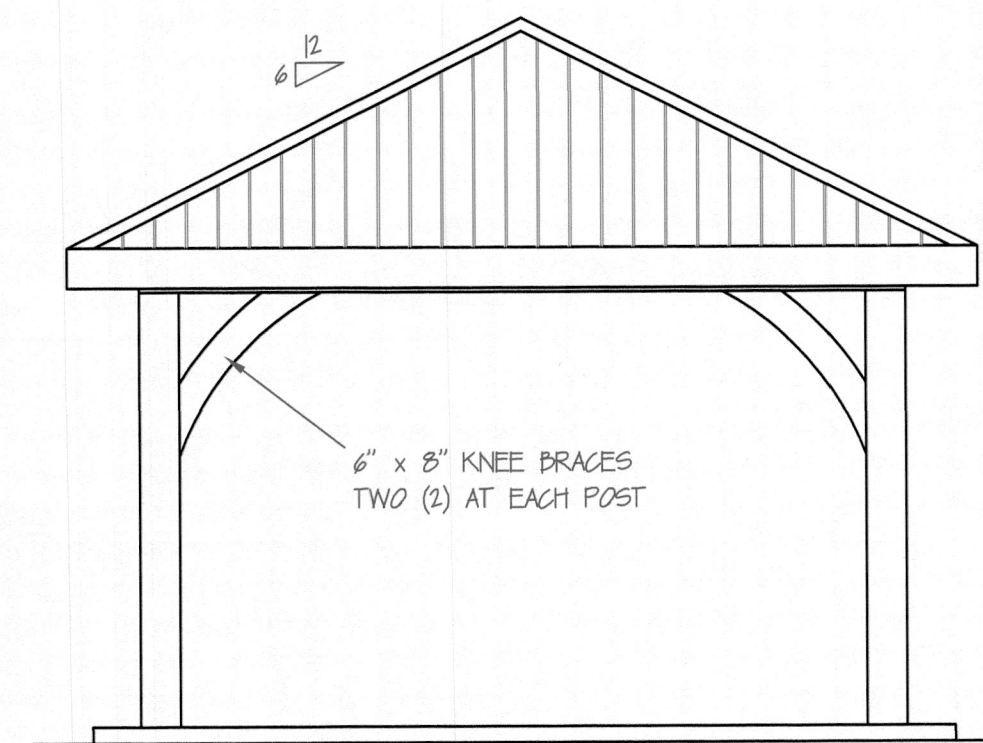


FRONT ELEVATION
SCALE: 1/4" = 1'-0"

MECHANICAL NOTE:
Prior to construction start, the contractor shall verify all dimensions, details, and specifications and be responsible for same. The Contractor shall also verify compliance with all Local and State Building Codes.



919.223.0036
www.riggs.homes

Perry Jones
141 Camellia Street
Kinston, NC 28504
Cell (919) 712-7116

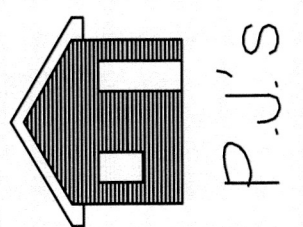

P.J.'s Designs

DATE: 5/29/21
DRAWN BY: P JONES
SCALE: AS NOTED

SHEET NO.
1
OF