


201 Front Elevation
Scale 1/4" = 1'-0"

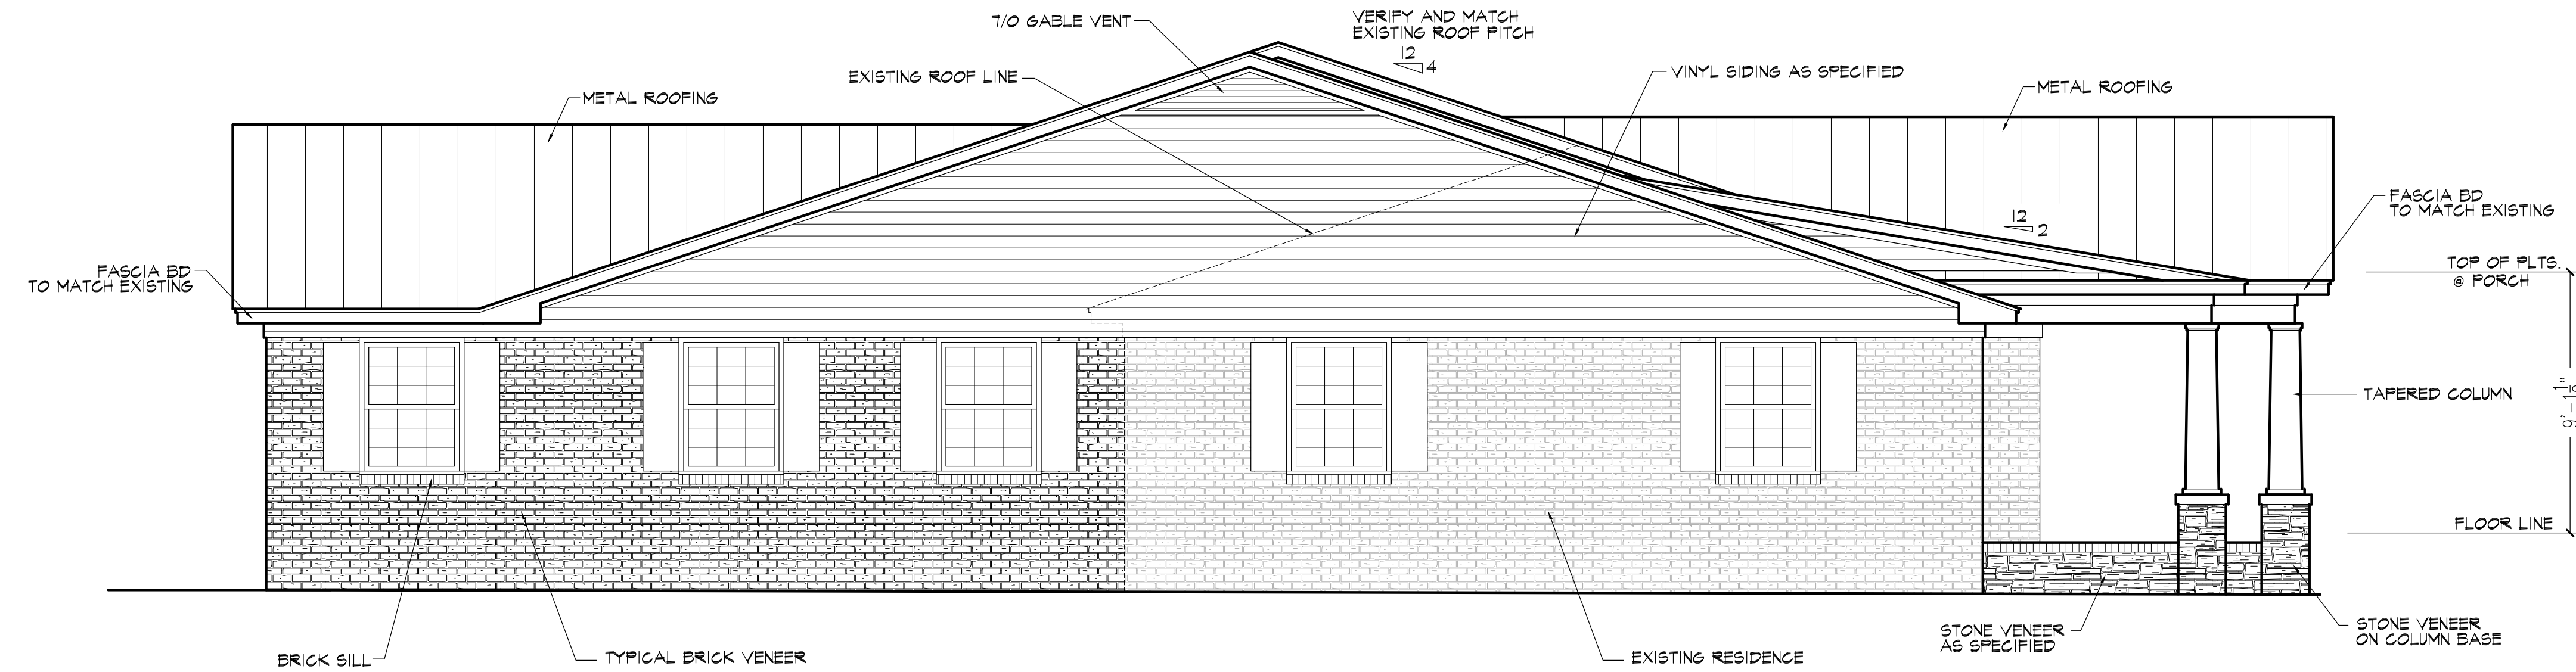

202 Left Elevation
Scale 1/4" = 1'-0"


Additions & Renovations to
The Elliott Residence
 Coats, North Carolina
 Sheet Title
Exterior Elevations

John E. Carroll
 Residential Design
 844 montclair road, Fayetteville, nc 28314
 johncarroll.design@gmail.com
 910.850.9408


Revisions

Scale:
as shown
Date:
December 2020

Sheet No.
2

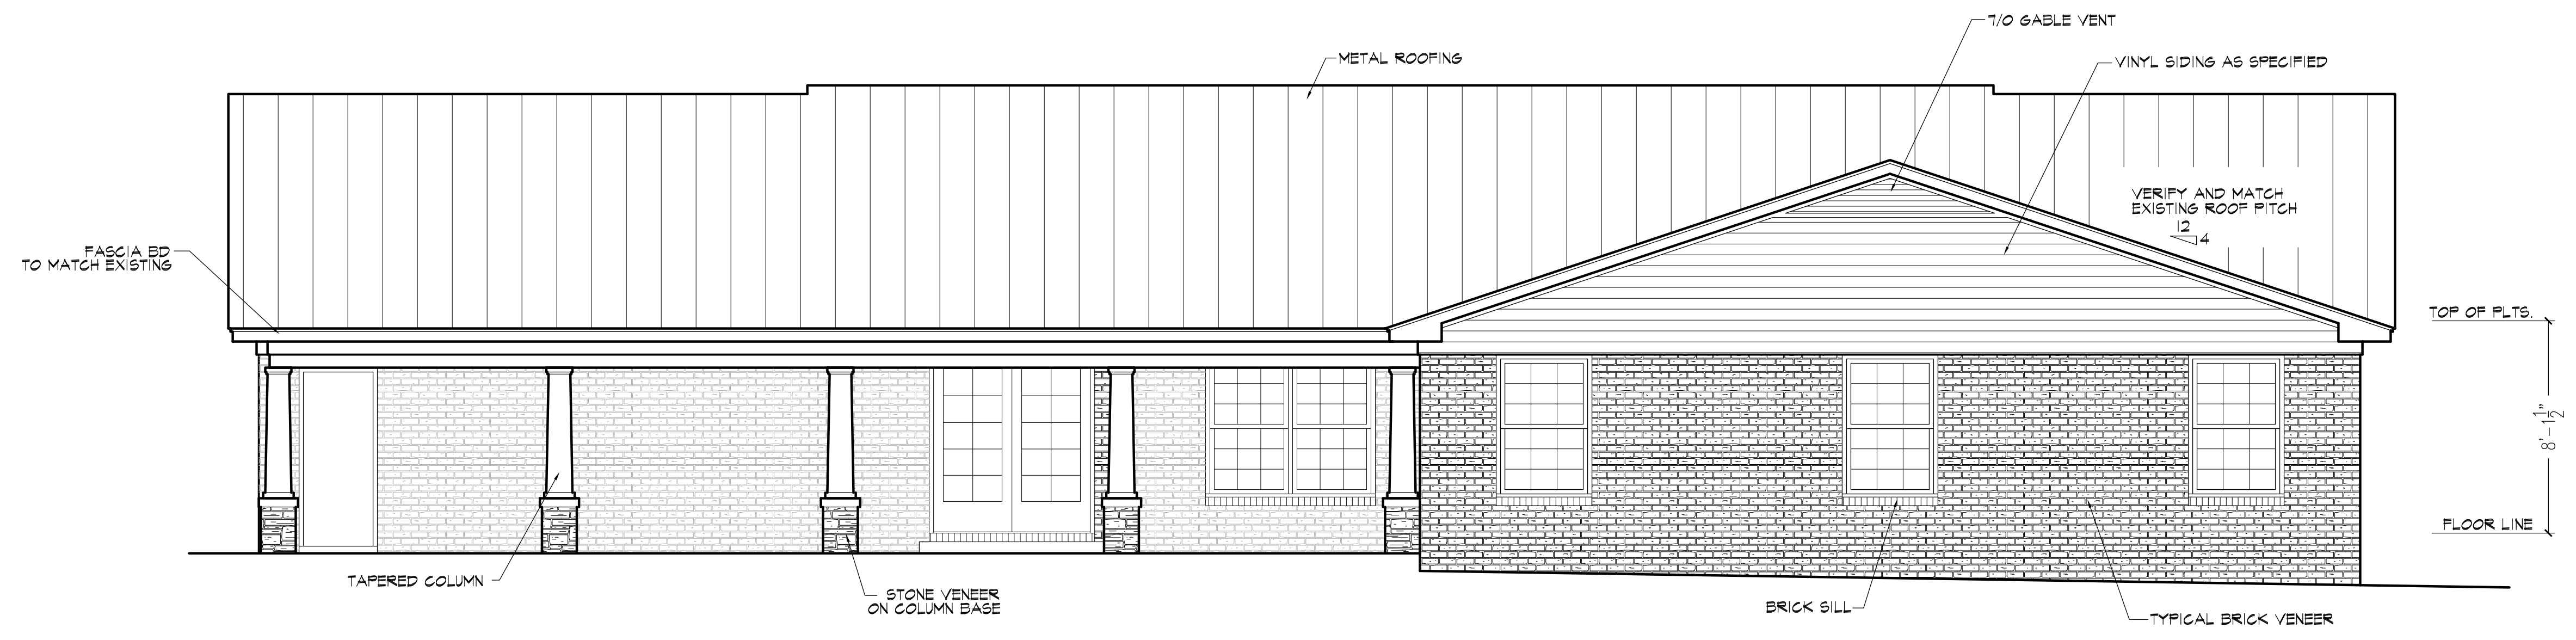

301 Rear Elevation
Scale 1/4" = 1'-0"

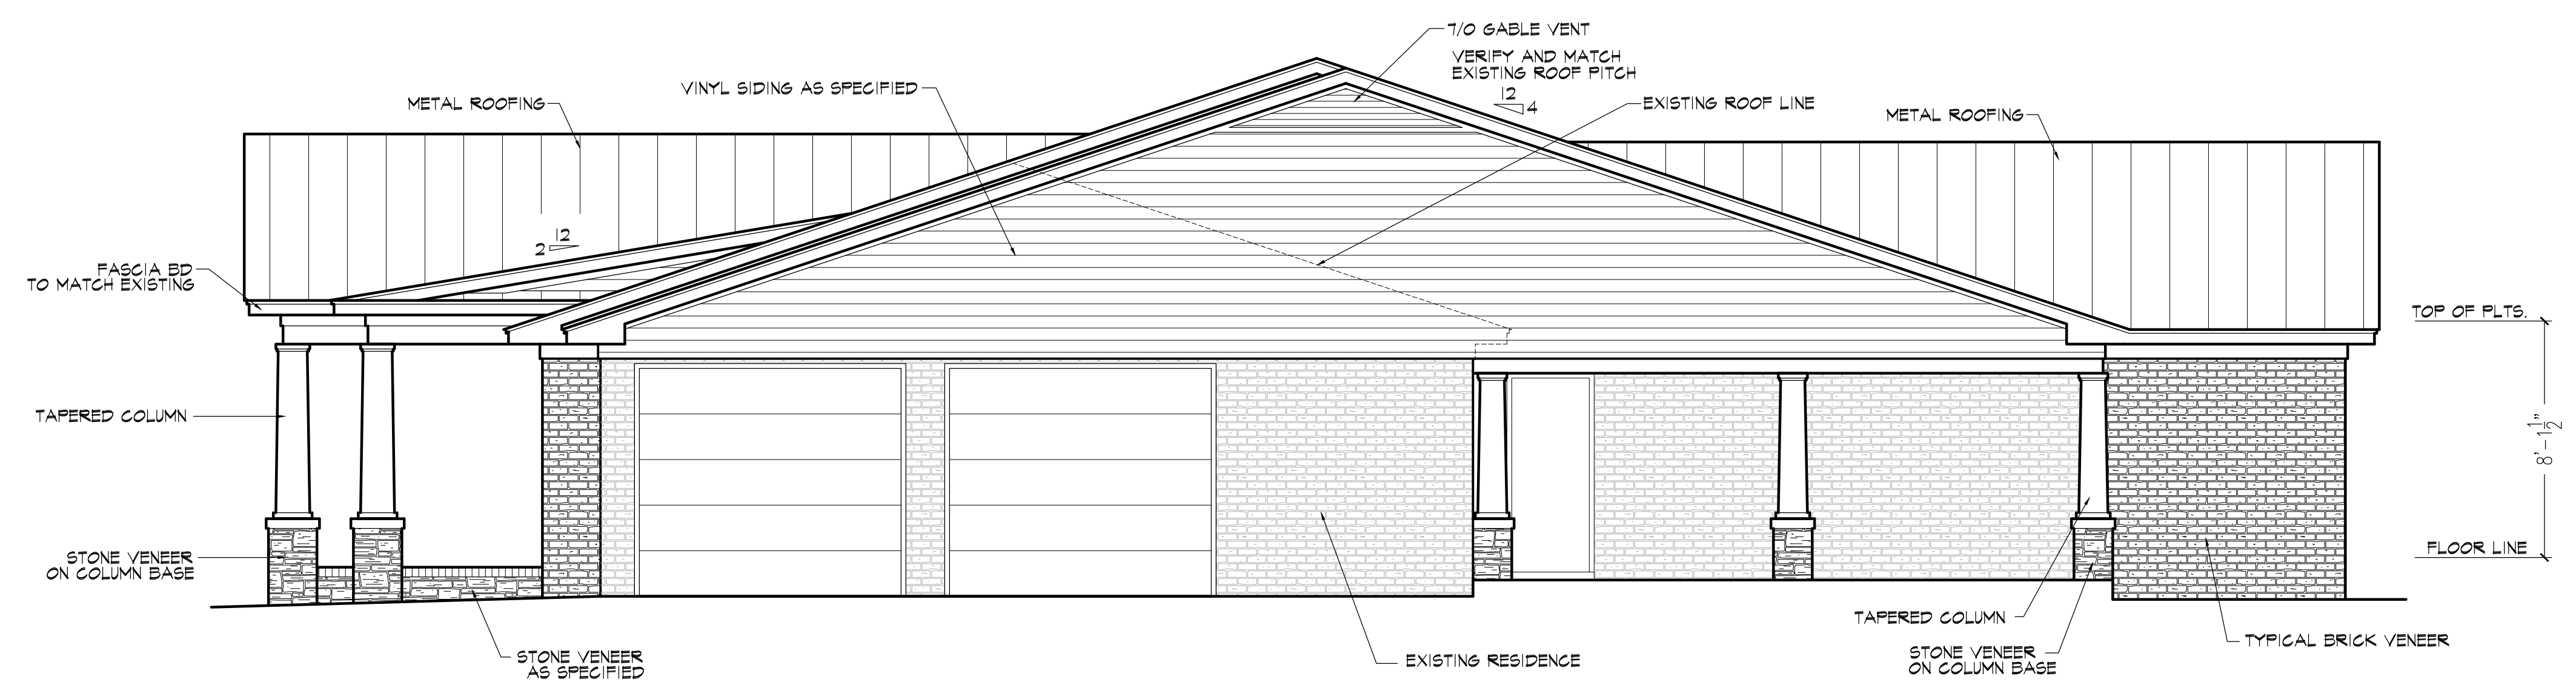


302 Right Elevation
Scale 1/4" = 1'-0"

Revisions

Scale:
 as shown
 Date:
 December 2020

Sheet No.
3

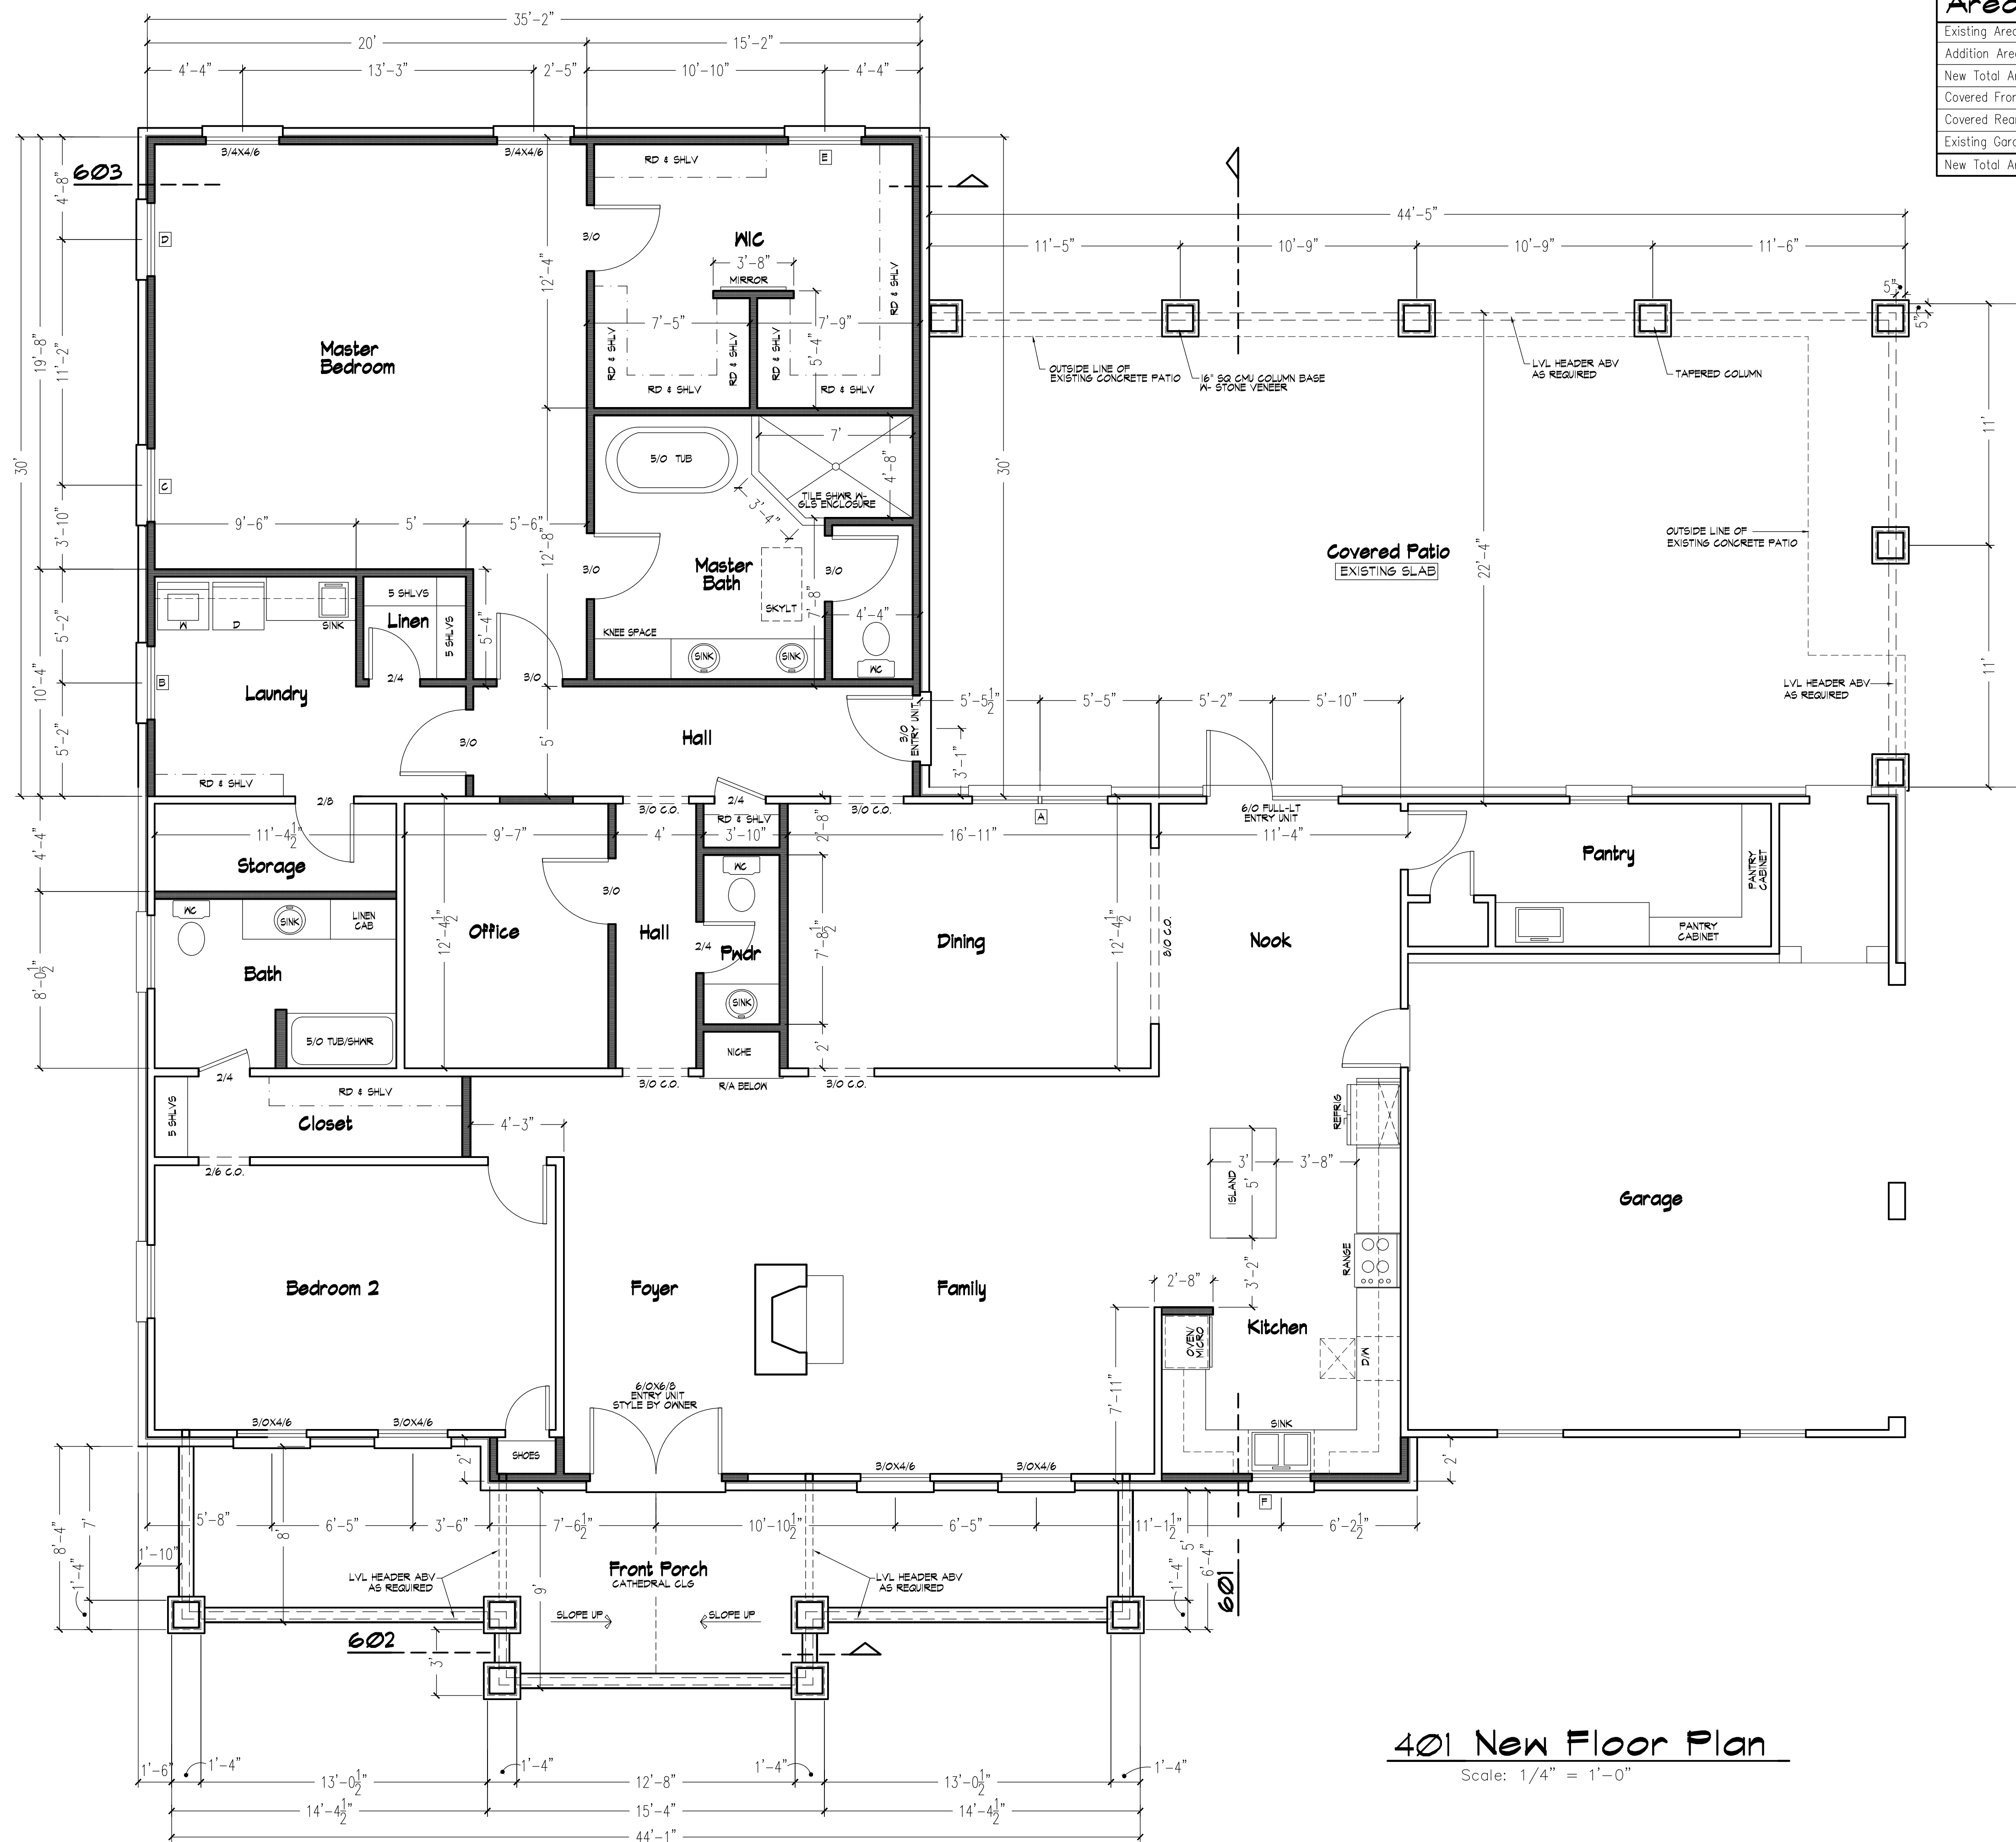

| Area Tabulations | |
|---------------------|--------------|
| Existing Area Htd. | 1858 SQ. FT. |
| Addition Area Htd. | 1183 SQ. FT. |
| New Total Area Htd. | 3041 SQ. FT. |
| Covered Front Porch | 328 SQ. FT. |
| Covered Rear Patio | 954 SQ. FT. |
| Existing Garage | 541 SQ. FT. |
| New Total Area | 4864 SQ. FT. |

401 New Floor Plan
Scale: 1/4" = 1'-0"


John E Carroll
Residential Design
844 montclair road, fayetteville, nc 28314
johnecarroll.design@gmail.com
910.850.9408

Additions & Renovations to
The Elliott Residence
Coats, North Carolina
Sheet Title
New Floor Plan

Revisions

Scale:
as shown
Date:
December 2020

Sheet No.
4

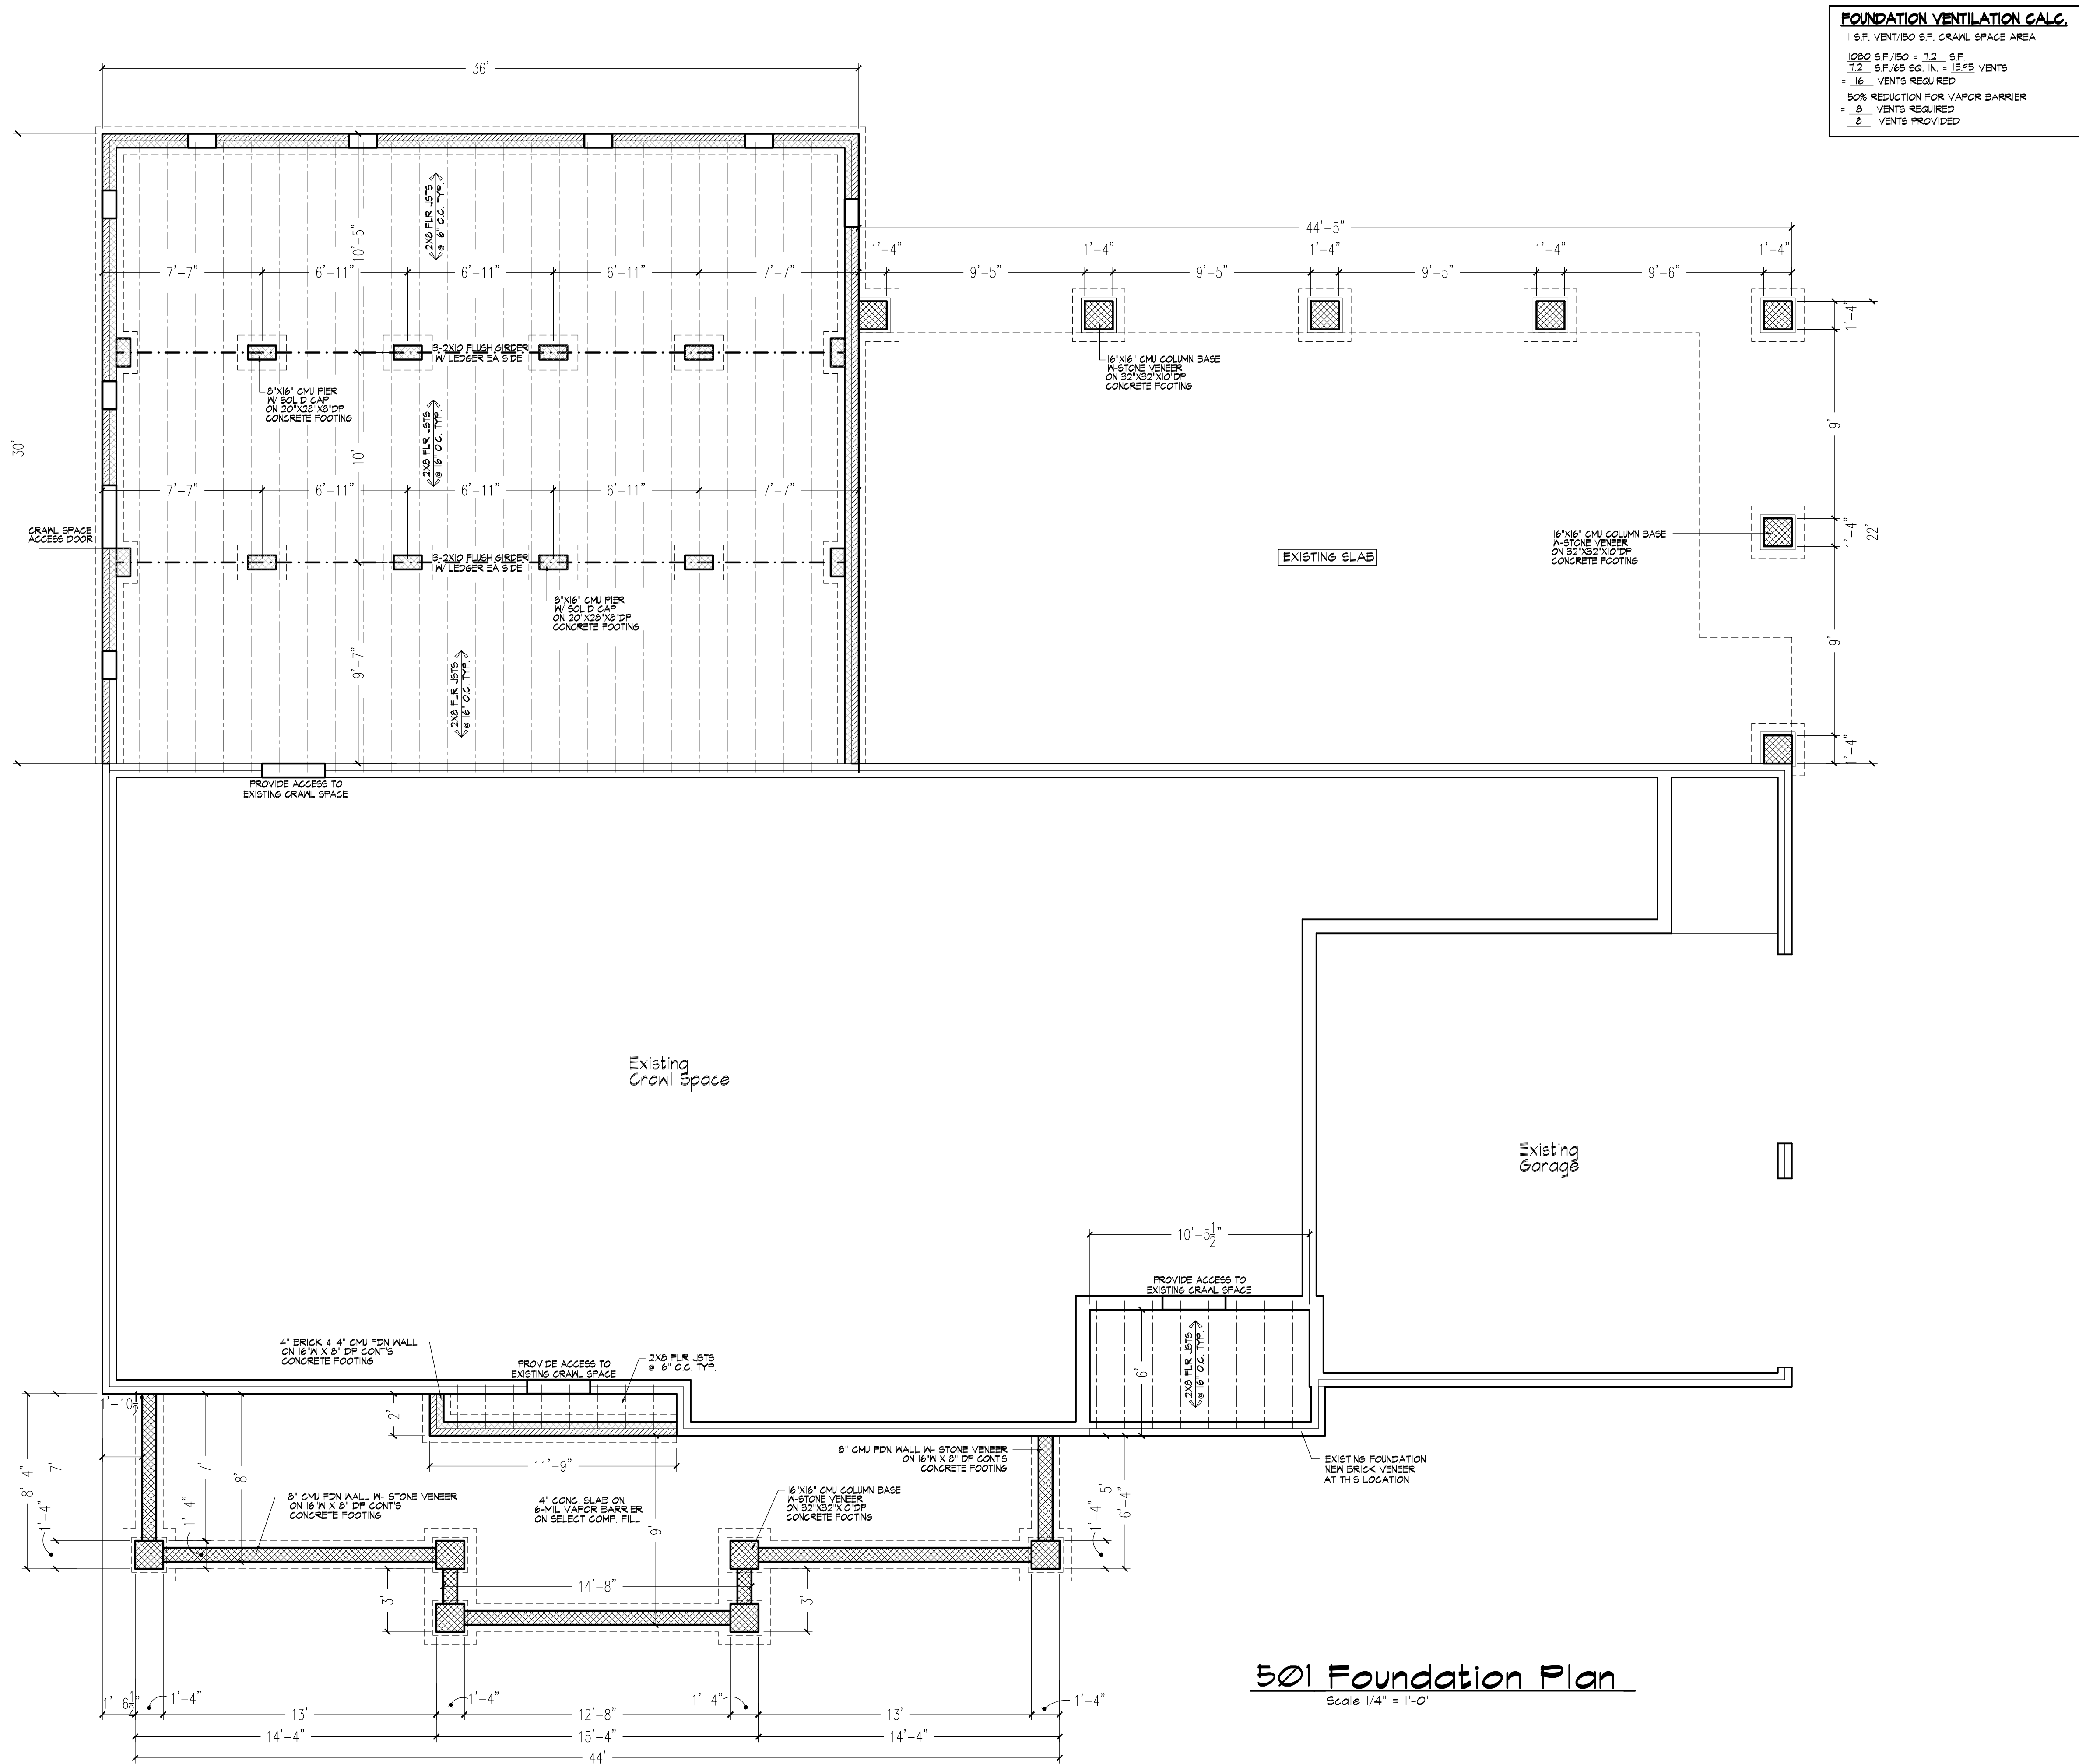

Revisions

Scale:
as shown
Date:
December 2020

Sheet No.




Revisions


Scale:
 as shown
 Date:
 December 2020

Sheet No.


6

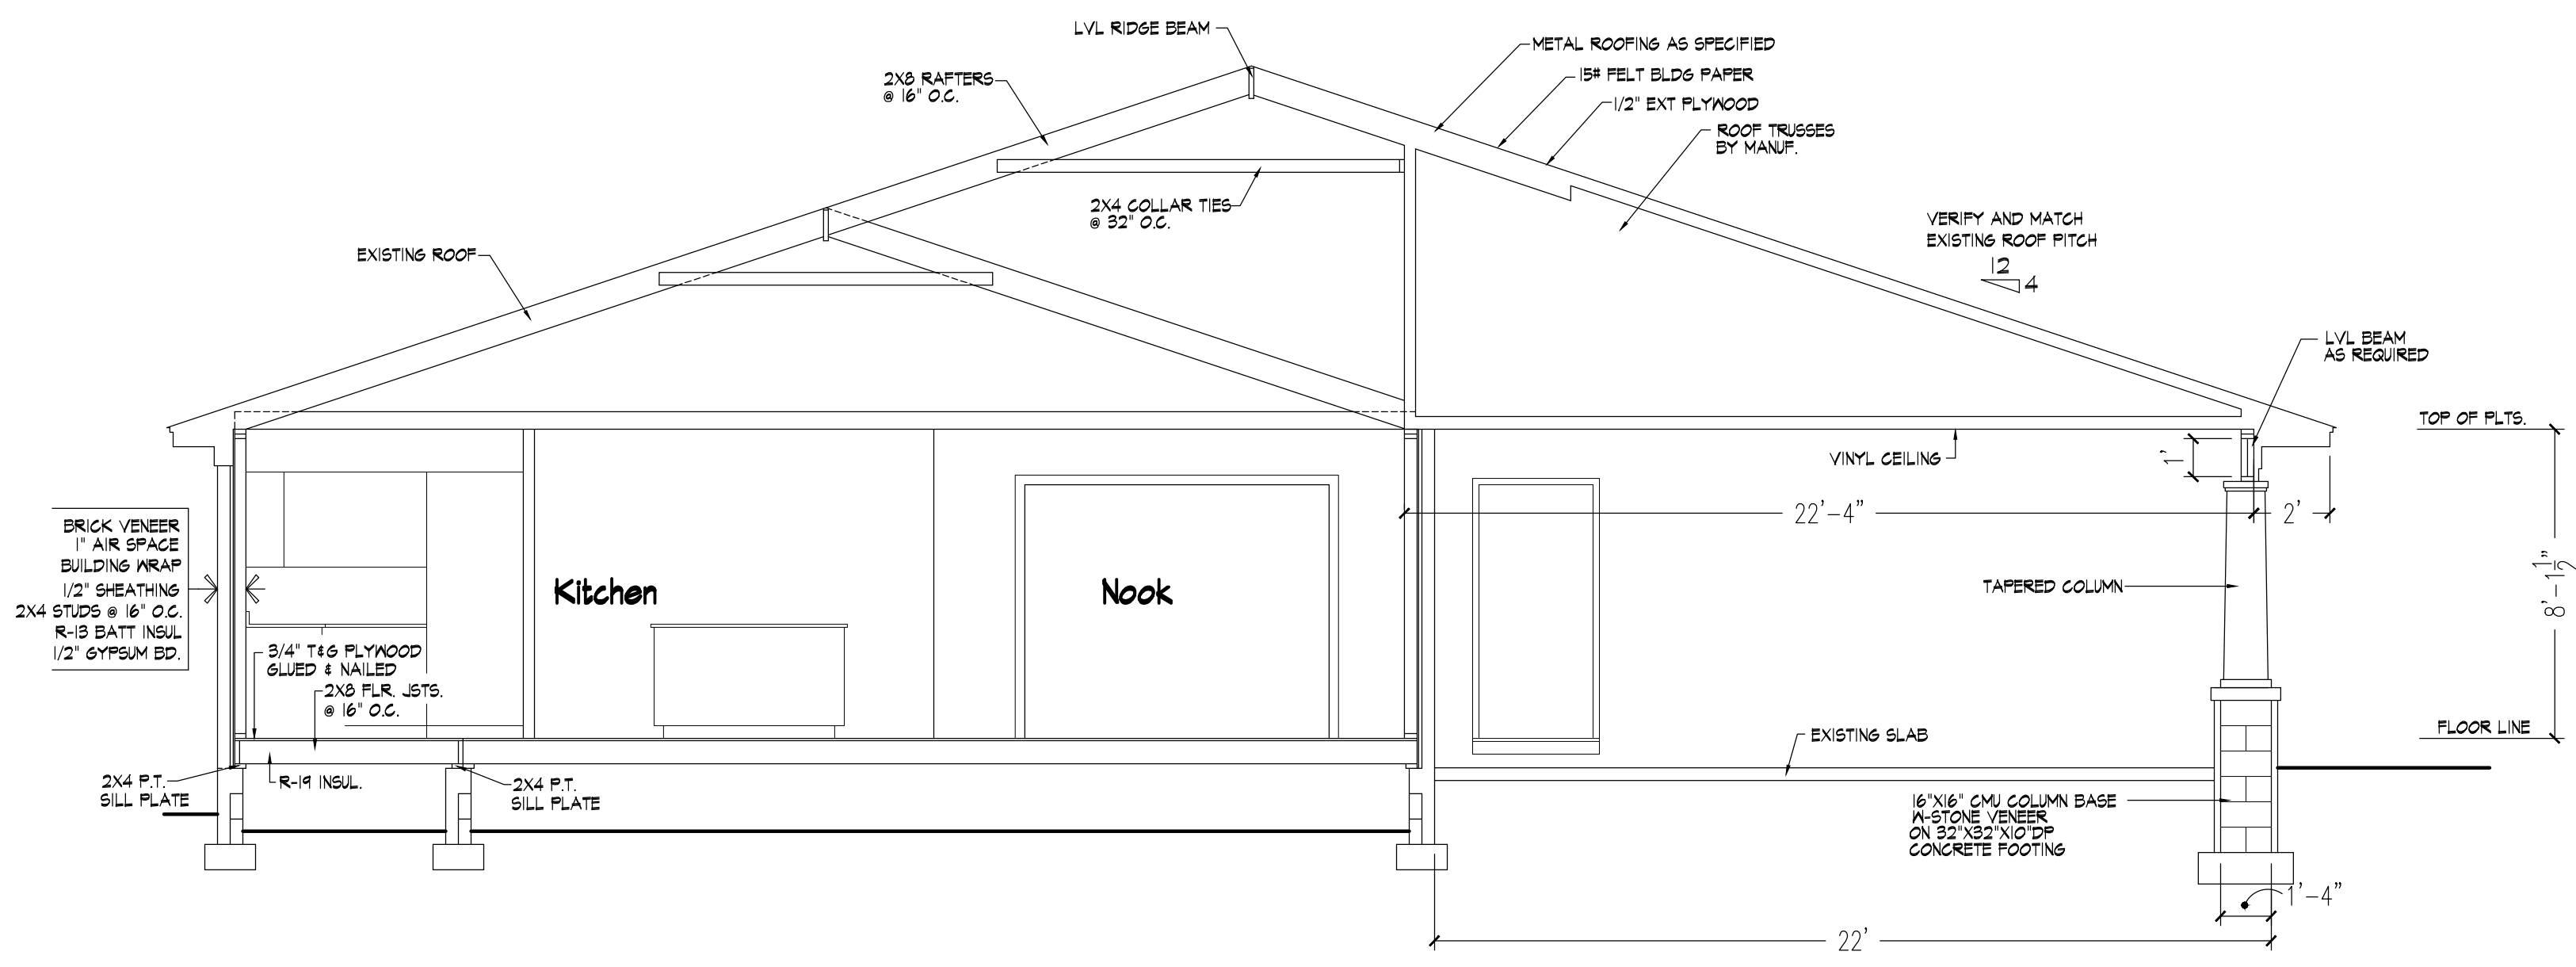


601 Building Section
Scale 1/4" = 1'-0"

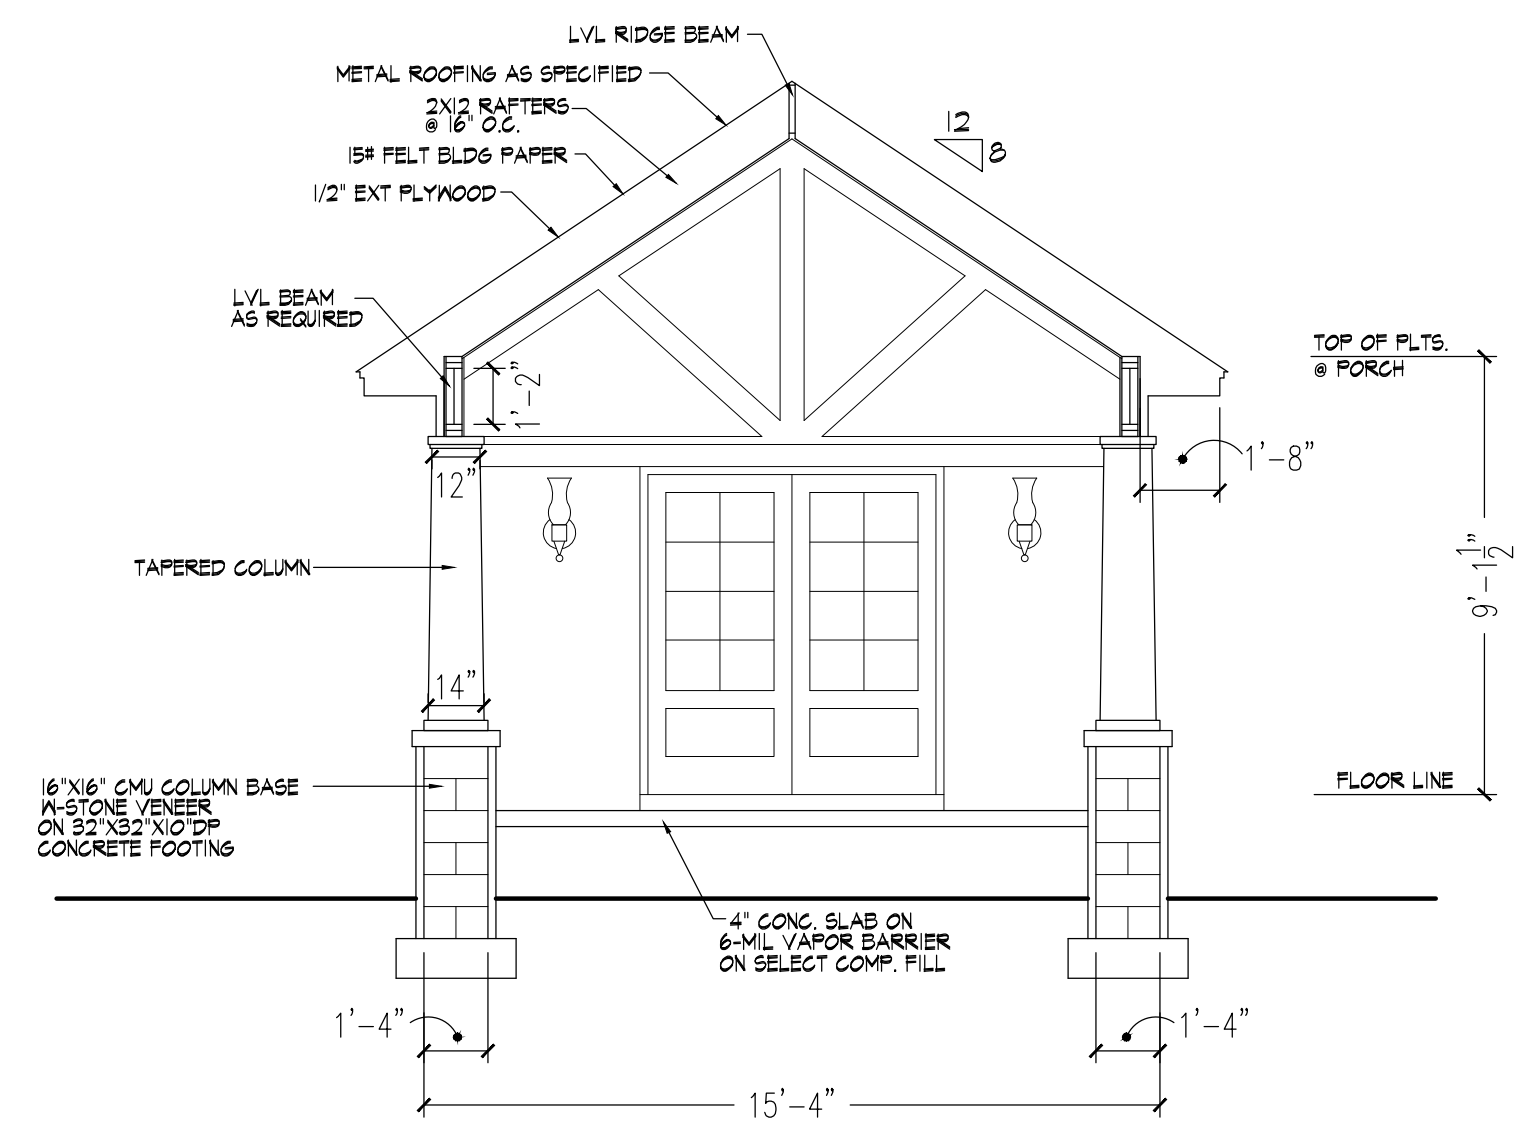


602 Building Section
Scale 1/4" = 1'-0"

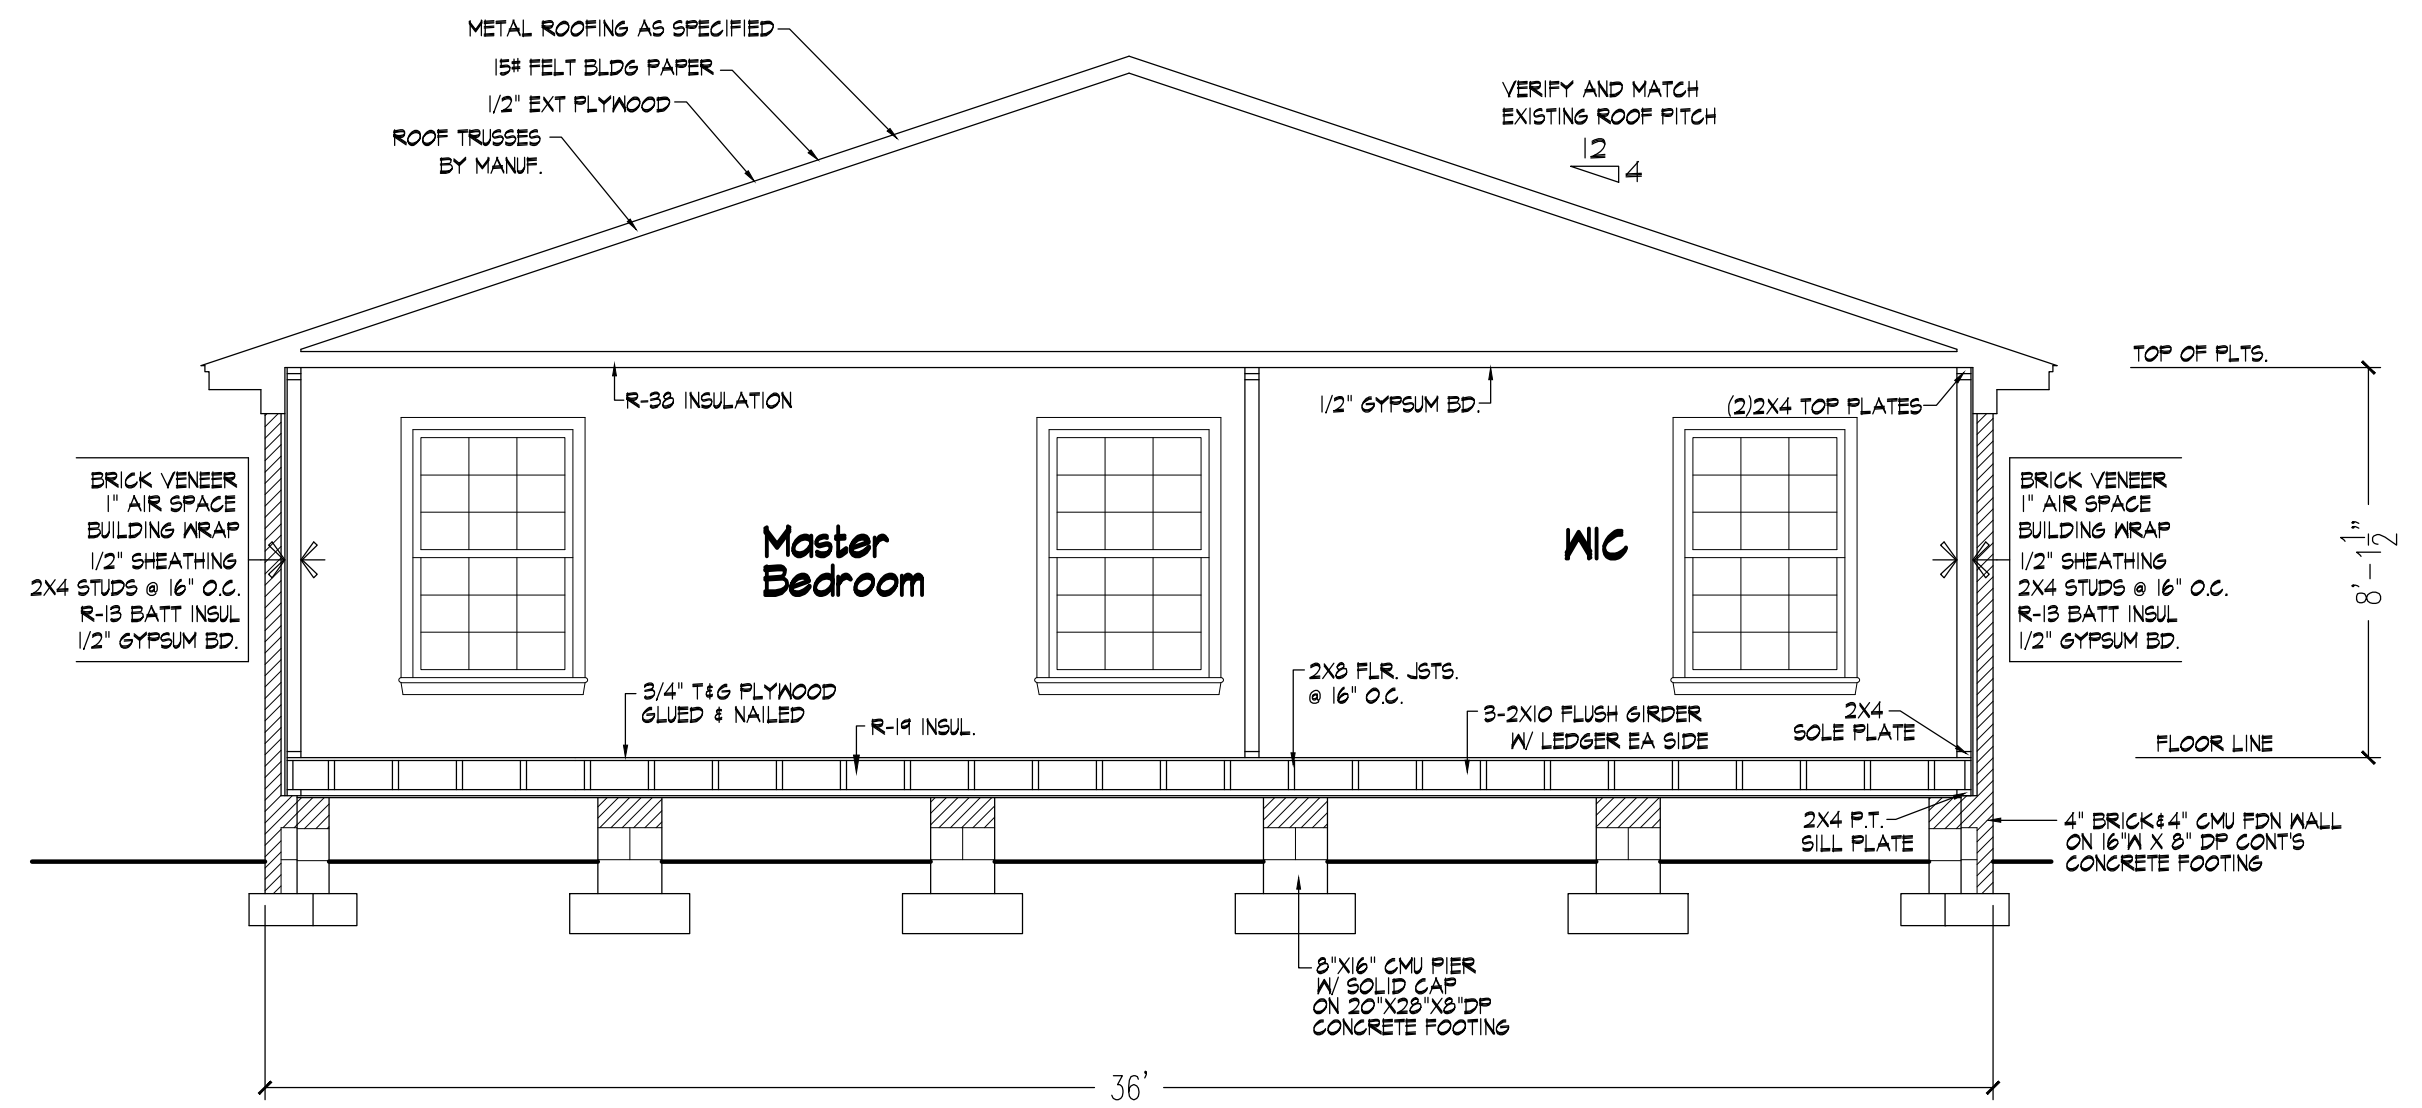

603 Building Section
Scale 1/4" = 1'-0"

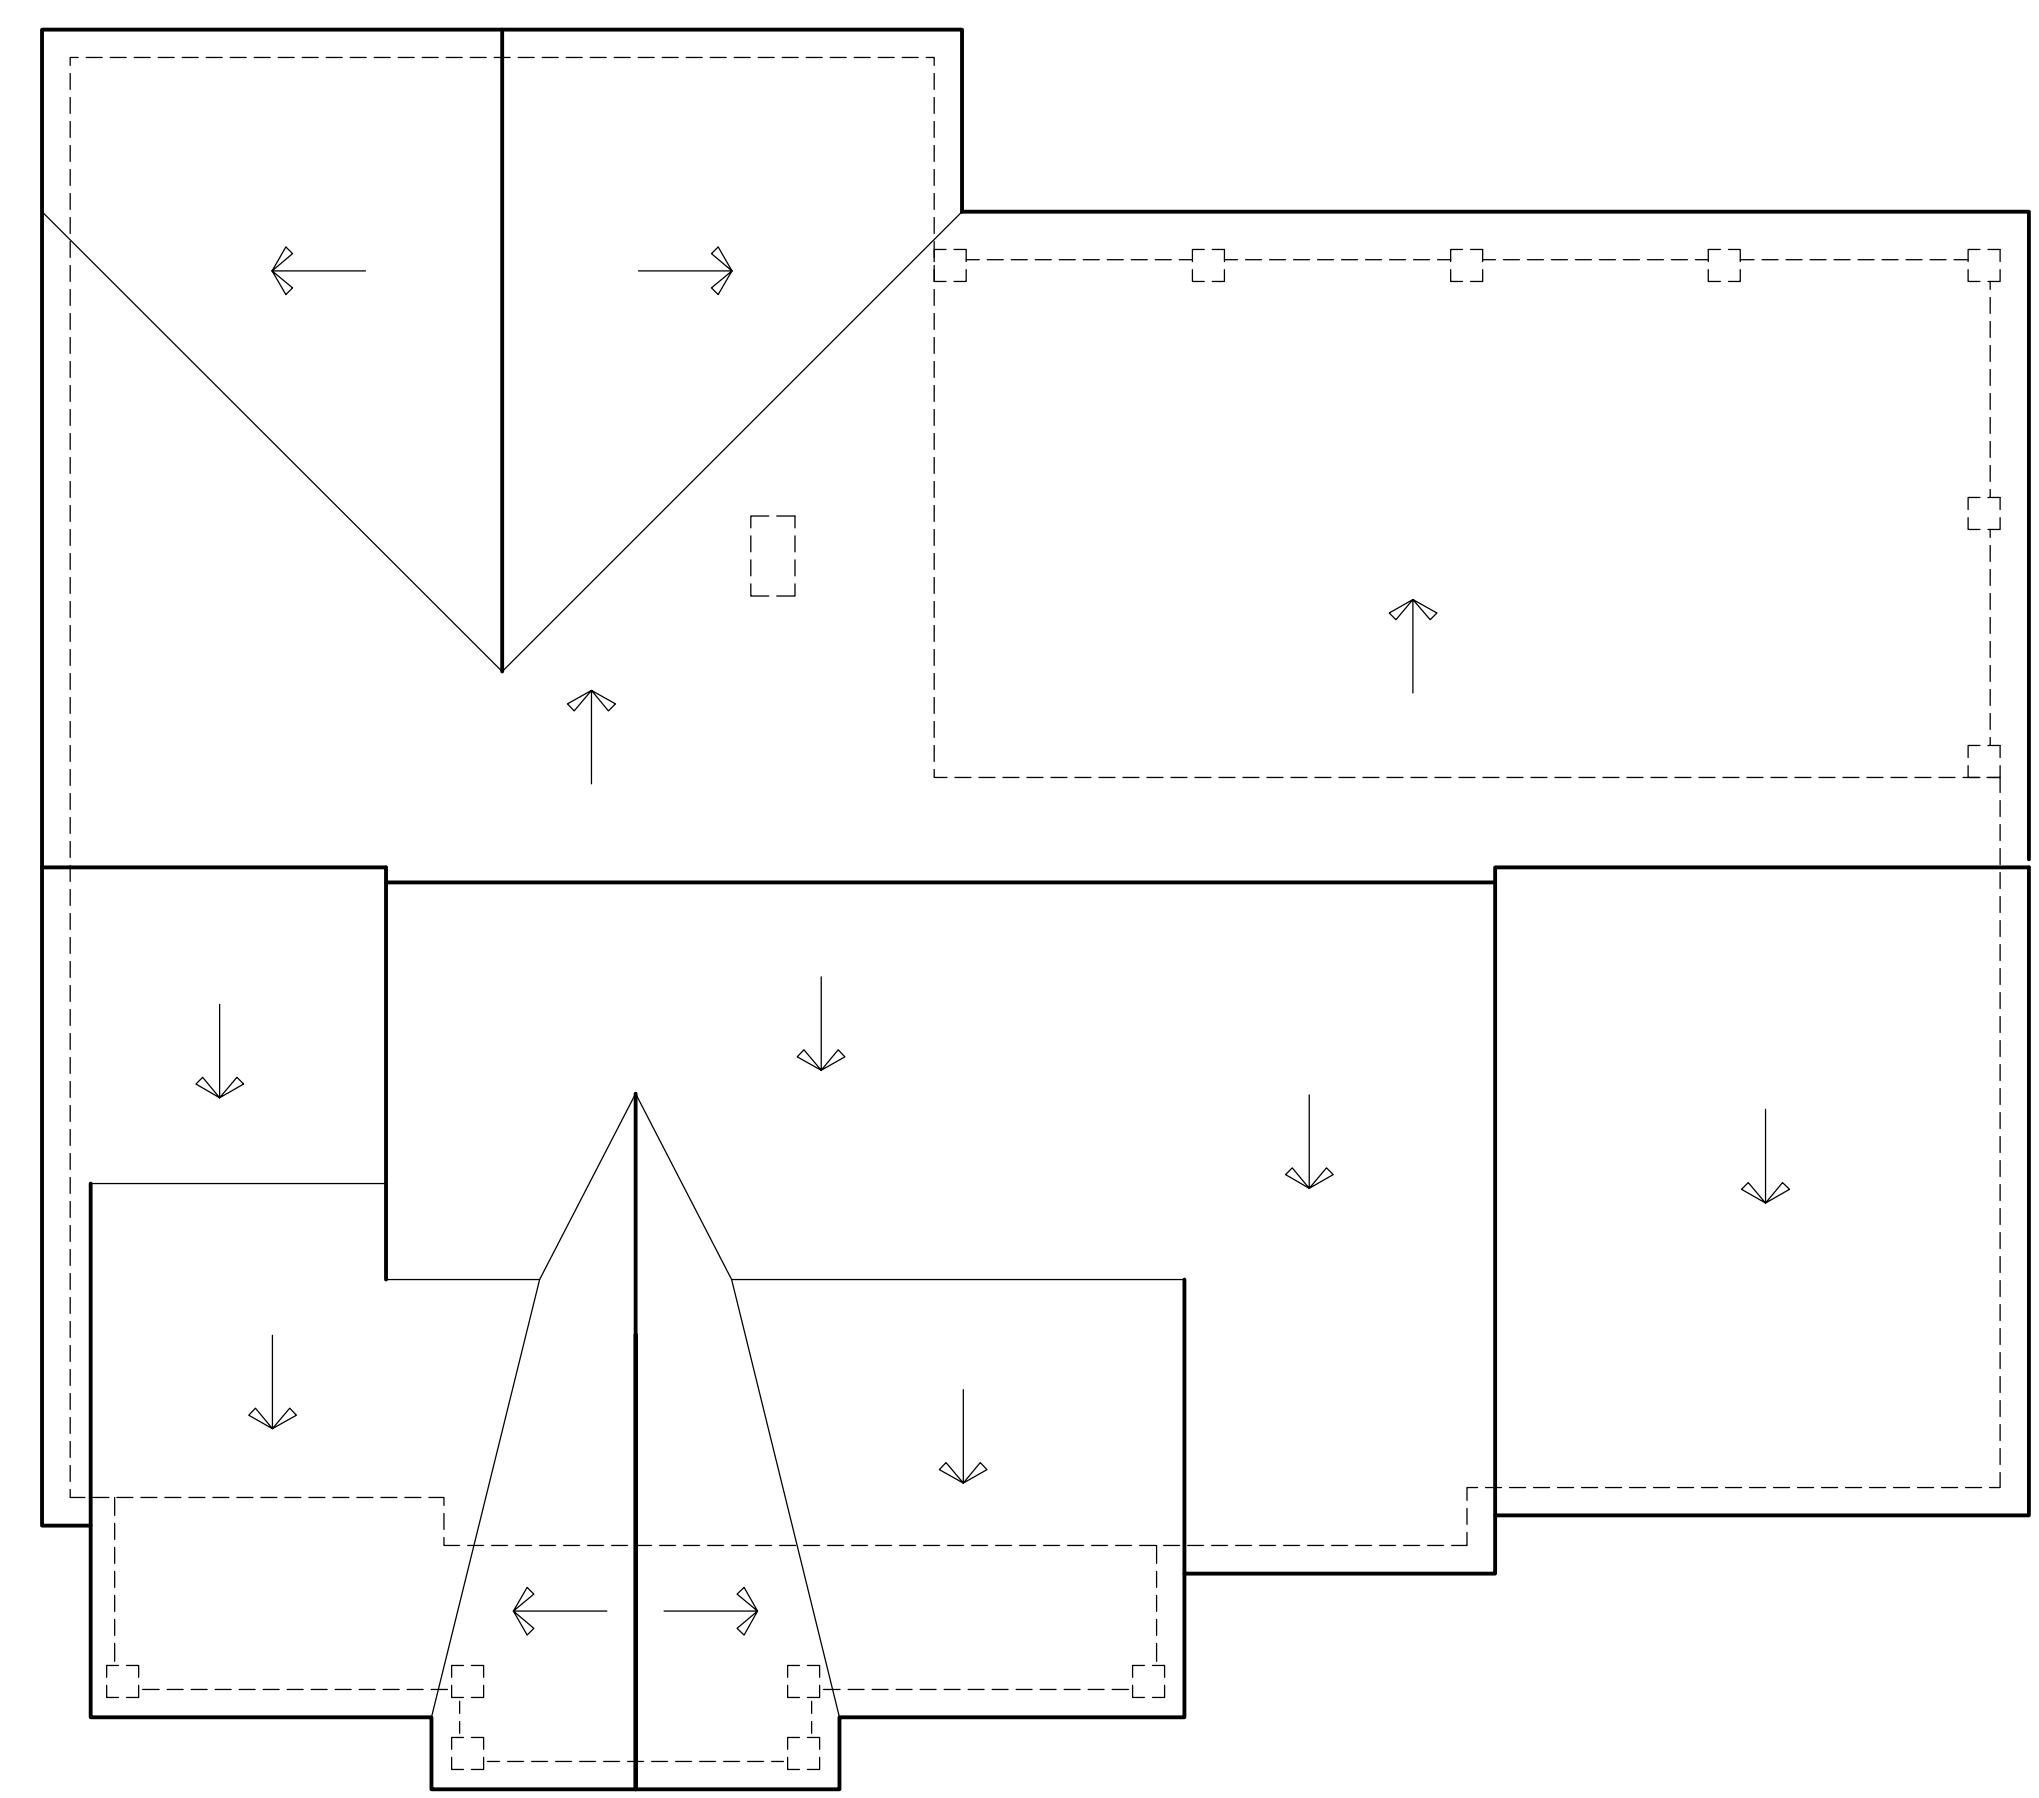

604 Roof Plan
Scale 1/8" = 1'-0"

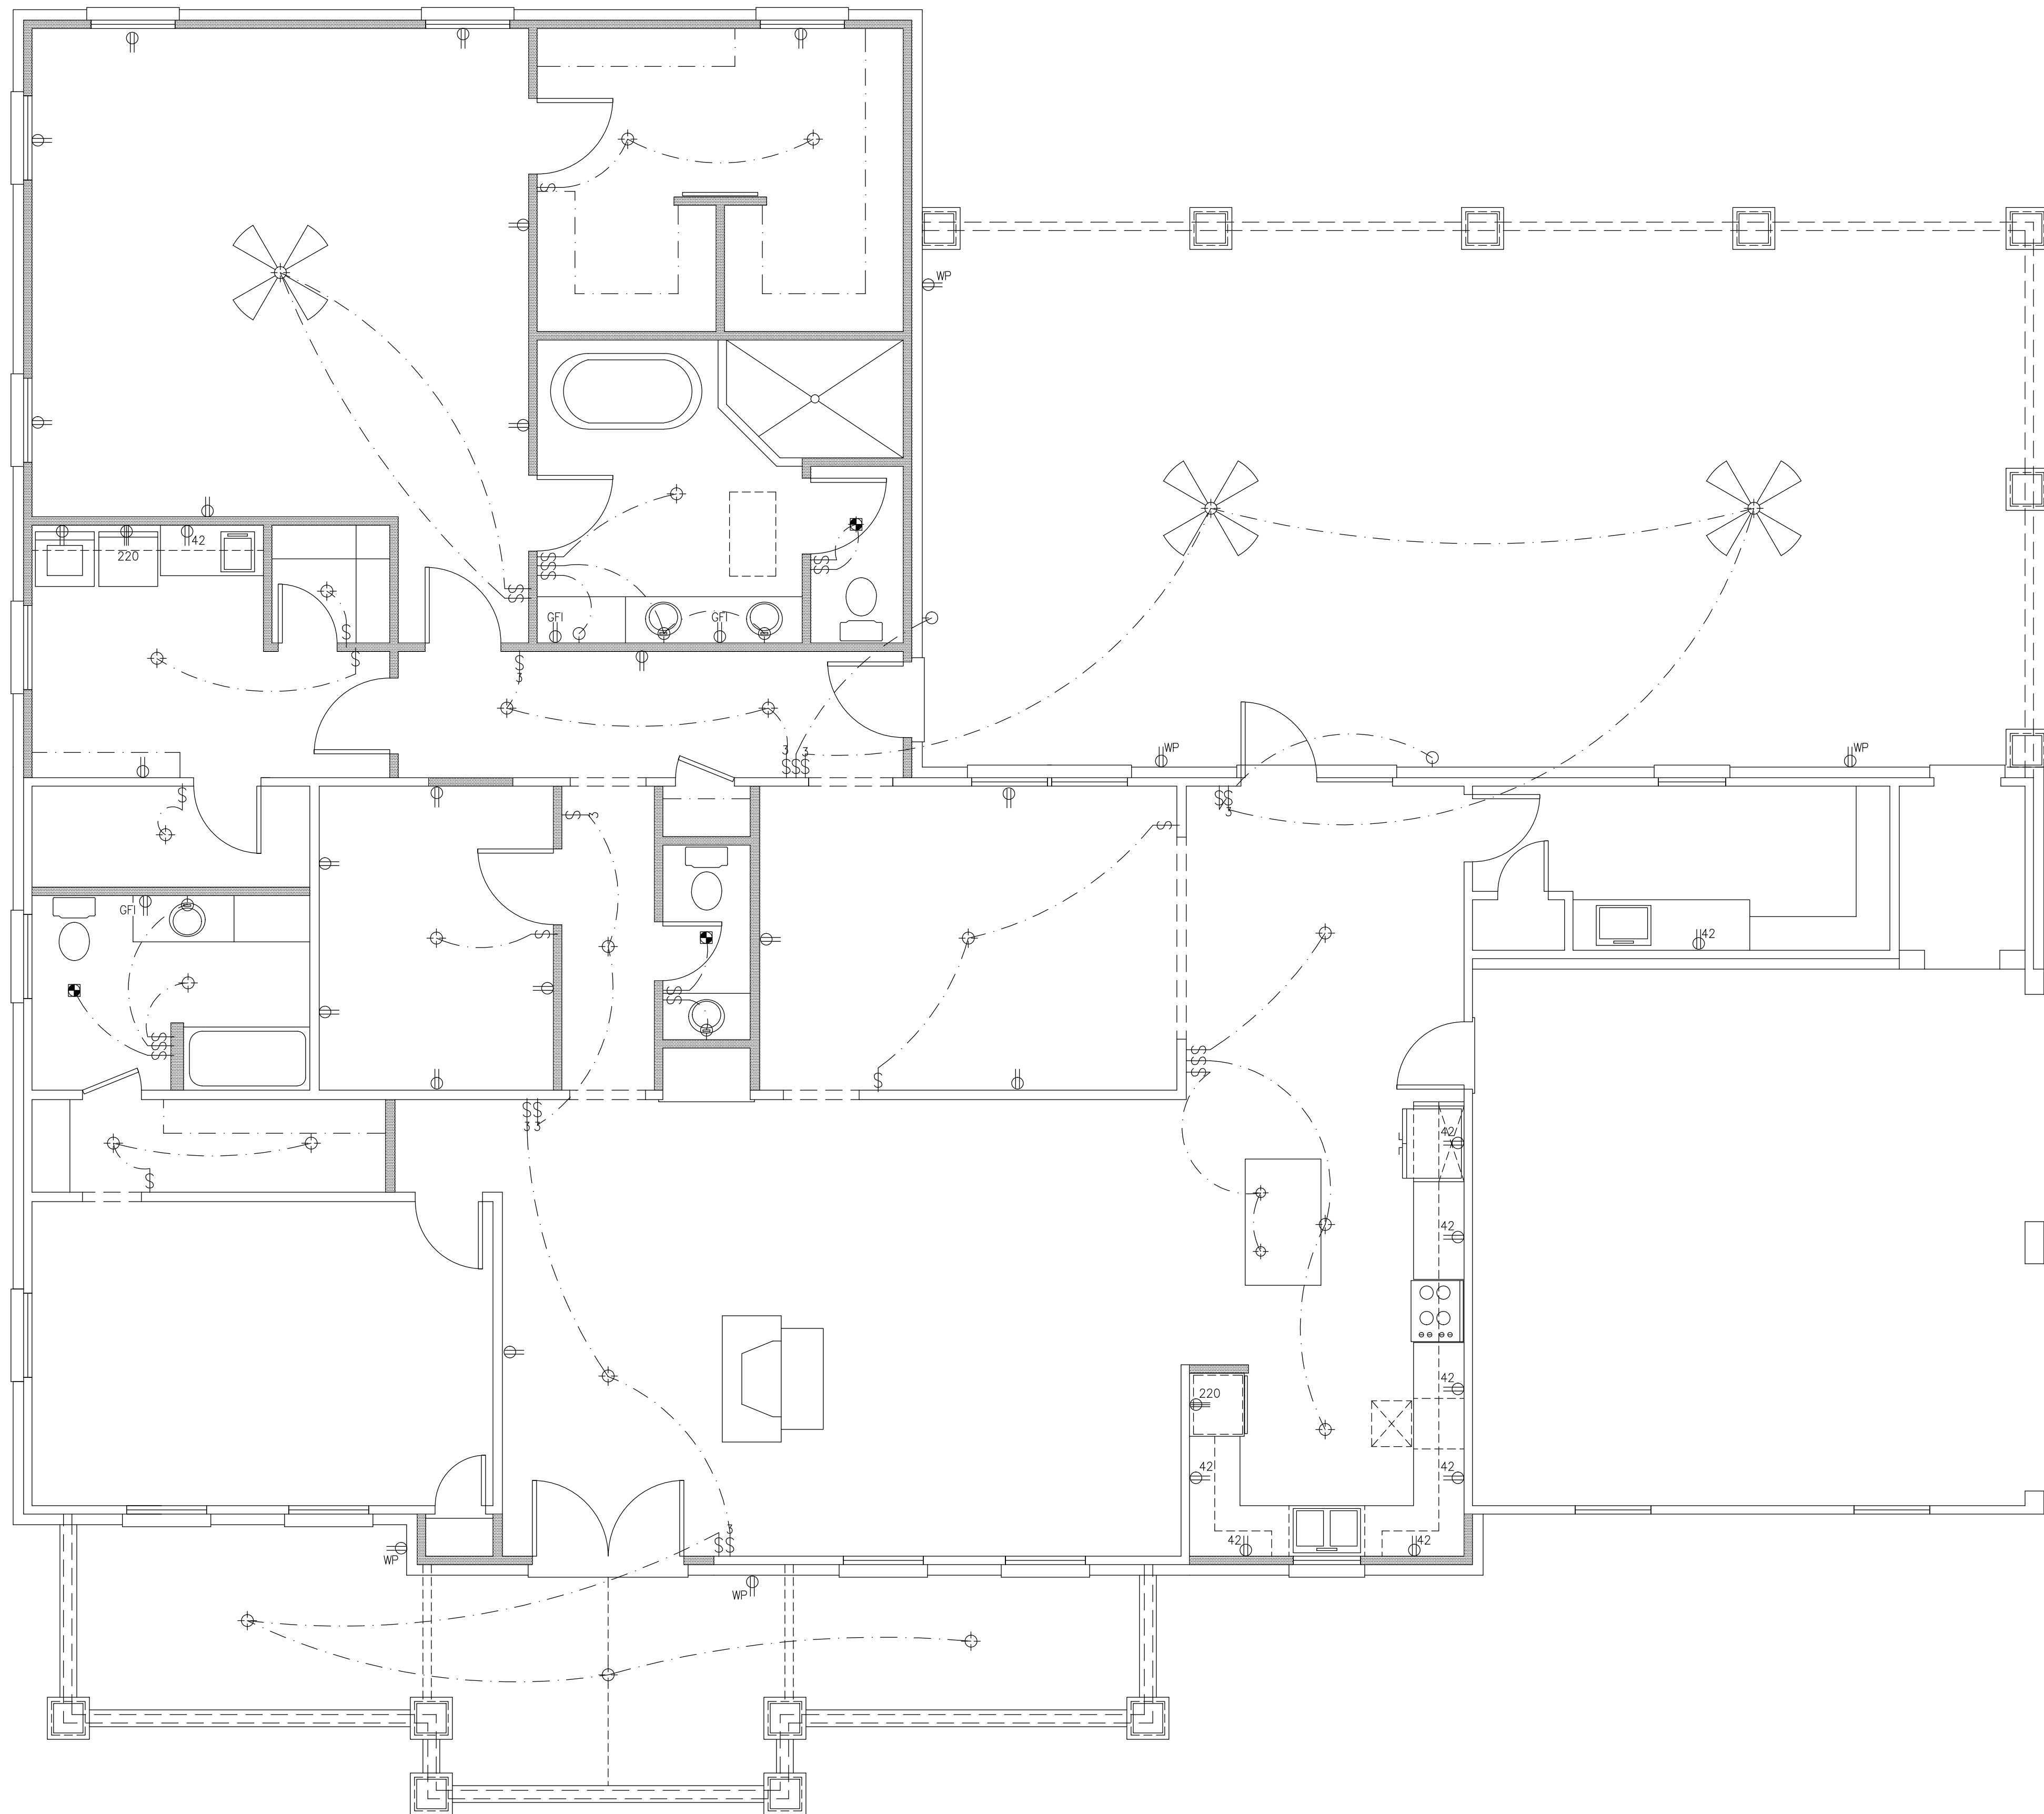

| ELECTRICAL SYMBOLS | |
|--------------------|--|
| | TYPICAL WALL RECEPTACLE |
| | 110 V - 42" AFF |
| | HALF HOT AND HALF SWITCHED |
| | WATERPROOF RECEPTACLE |
| | 110 V - GROUND FAULT |
| | 220 V OUTLET |
| | 110 V OUTLET - FLOOR MOUNT CEILING RECEPTACLE |
| | TOUCH - PAD |
| | TYPICAL SWITCH |
| | 3 WAY OR MORE (SEE PLAN) |
| | DIMMER SWITCH |
| | LIGHT - WALL MOUNT |
| | LIGHT - CEILING MOUNT |
| | RECESSED LIGHT |
| | EXHAUST FAN |
| | LIGHT - FAN COMBINATION |
| | FLOOD LIGHTS |
| | FLOURESCENT TUBE |
| | FLOURESCENT LIGHT FIXTURE |
| | CLG. FAN |
| | PHONE JACK |
| | TV CABLE JACK |
| | MASTER FLOOD LIGHT SWITCH |

701 Electrical Floor Plan
 Scale: 1/4" = 1'-0"

John E Carroll
 Residential Design
 844 montclair road, fayetteville, nc 28314
 johncarroll.design@gmail.com
 910.850.9408

Additions & Renovations to
The Elliott Residence
 Coats, North Carolina
 Sheet Title
Electrical Floor Plan

Revisions

Scale:
 as shown
 Date:
 December 2020

Sheet No.