

VICINITY MAP


SOUTHWEST CORNER
1 AS RECORDED IN
2007, PAGE 1024
HARNETT COUNTY

SITE PLAN APPROVAL

DISTRICT RA30 USE 1x32
inground
pool

#BEDROOMS —
3-16-22 12.6
LANDING ADMINISTRATOR

PURFOY ROAD - SR 1446 (60' R/W)

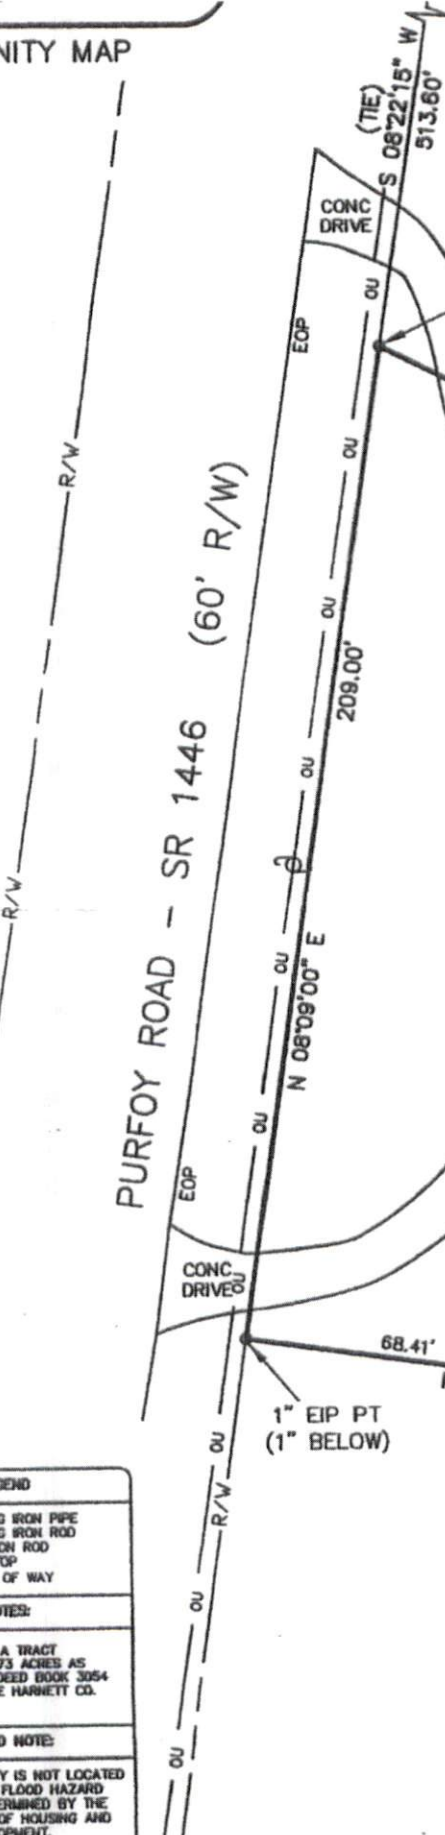

1" EIP PT
(1" BELOW)

S 63°42'00" E

LIGHT POLE

0.73 AC.
AREA BY COORDS.

Handwritten note: 16

CONC DRIVE

TWO STORY FRAME DWELLING

Handwritten note: 18' 11.85'

WOOD FENCE

BARN

WELL HOUSE


BARN

2.93' BARN ENCROACHMENT

3.14' BARN ENCROACHMENT

DANIEL B. AND
JOYCE P. ANDREWS
PIN: 0664-35-0981.000
DB 2785, PG 258

GRAPHIC SCALE

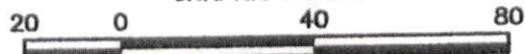

1 INCH = 40 FEET

LEGEND

EIP = EXISTING IRON PIPE
EIR = EXISTING IRON ROD
NIR = NEW IRON ROD
PT = PINCH TOP
R/W = RIGHT OF WAY

NOTES:

BEING ALL OF A TRACT
CONTAINING 0.73 ACRES AS
RECORDED IN DEED BOOK 3054
PG. 810 IN THE HARNETT CO.
REGISTRY.

FLOOD NOTE:

THIS PROPERTY IS NOT LOCATED
IN A SPECIAL FLOOD HAZARD
AREA AS DETERMINED BY THE
DEPARTMENT OF HOUSING AND
URBAN DEVELOPMENT.

PROJ. NO.: ECLS 13-030

FILENAME: HAWKINS

DRAWN BY: DWS

BRIAN P. & NICOLE M. HAWKINS
560 PURFOY ROAD
FUQUAY-VARINA, NC 27526

