




BUILDING SECTION

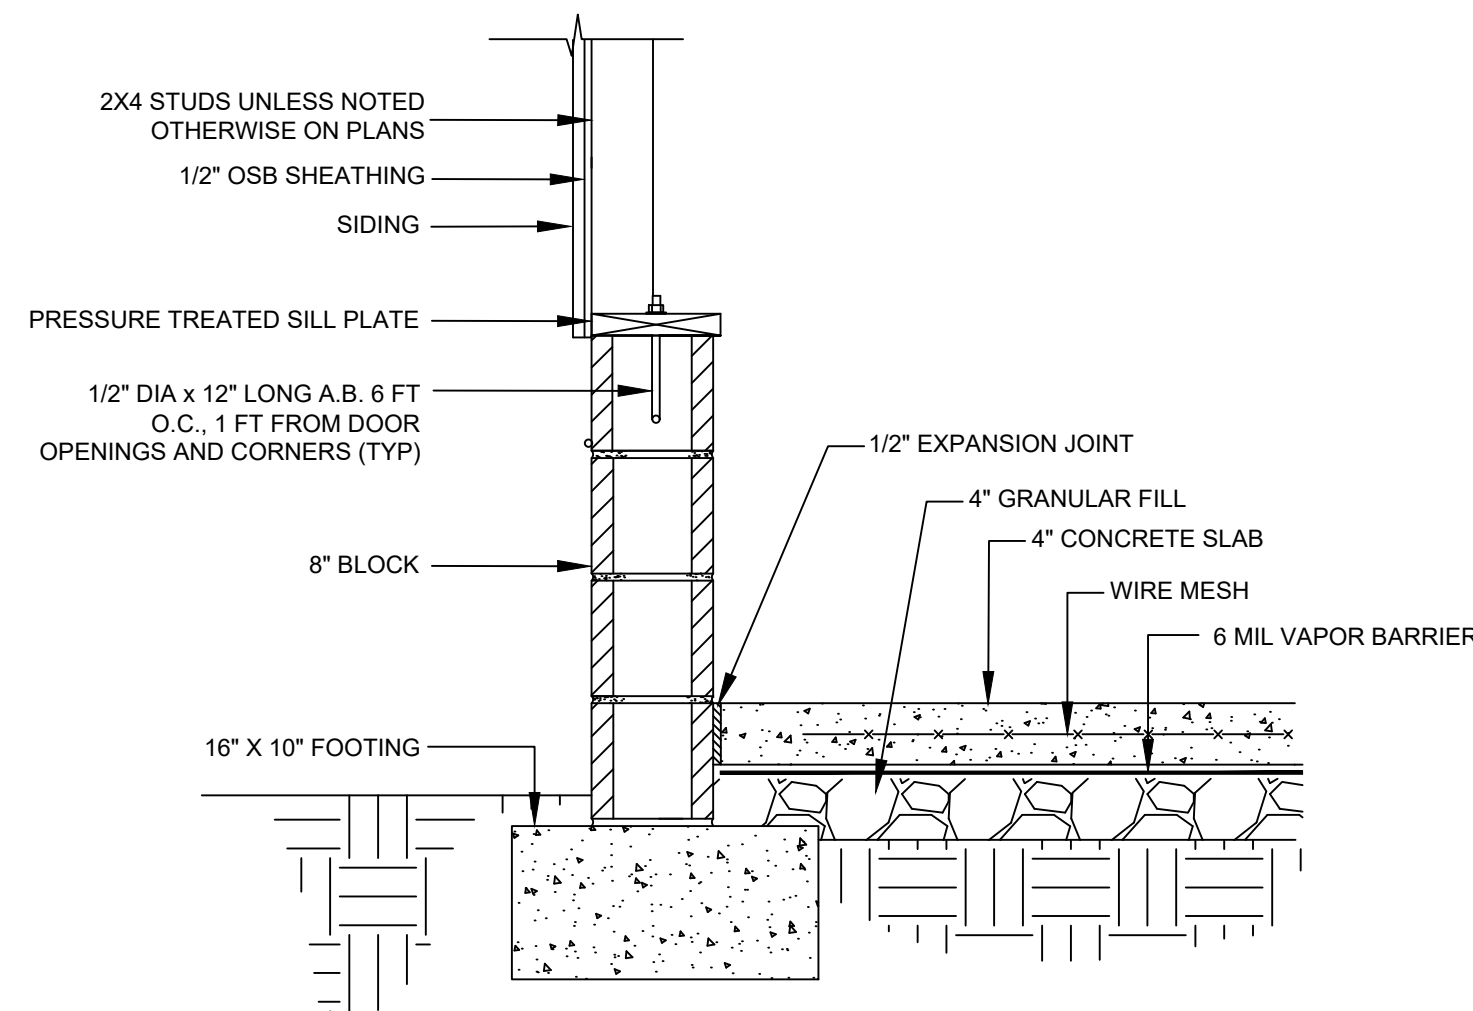


A WALL SECTION
SCALE: 1"=1'-0"

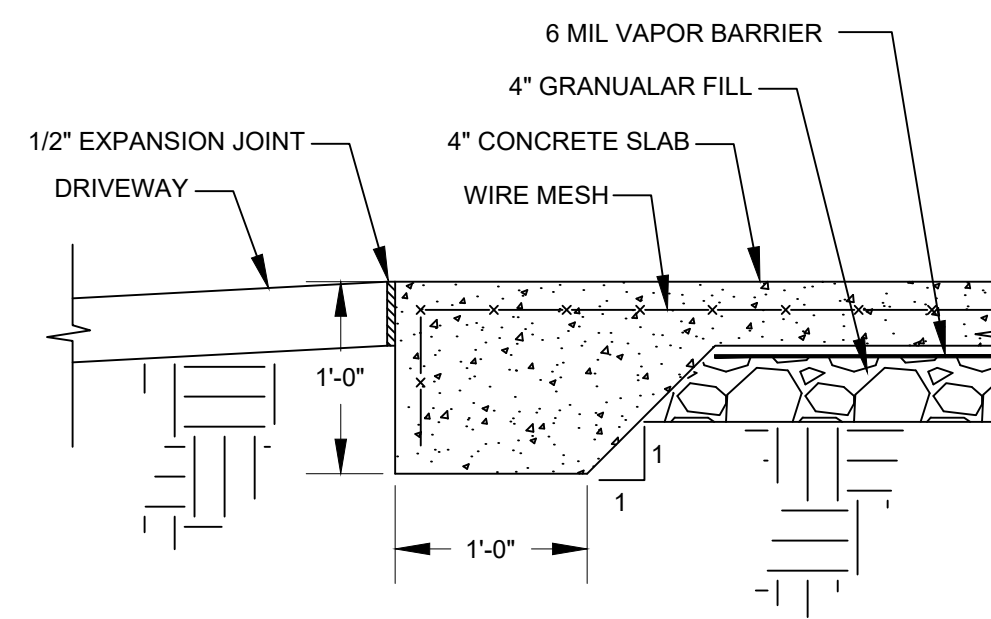

B GARAGE ENTRANCE
SCALE: 1"=1'-0"

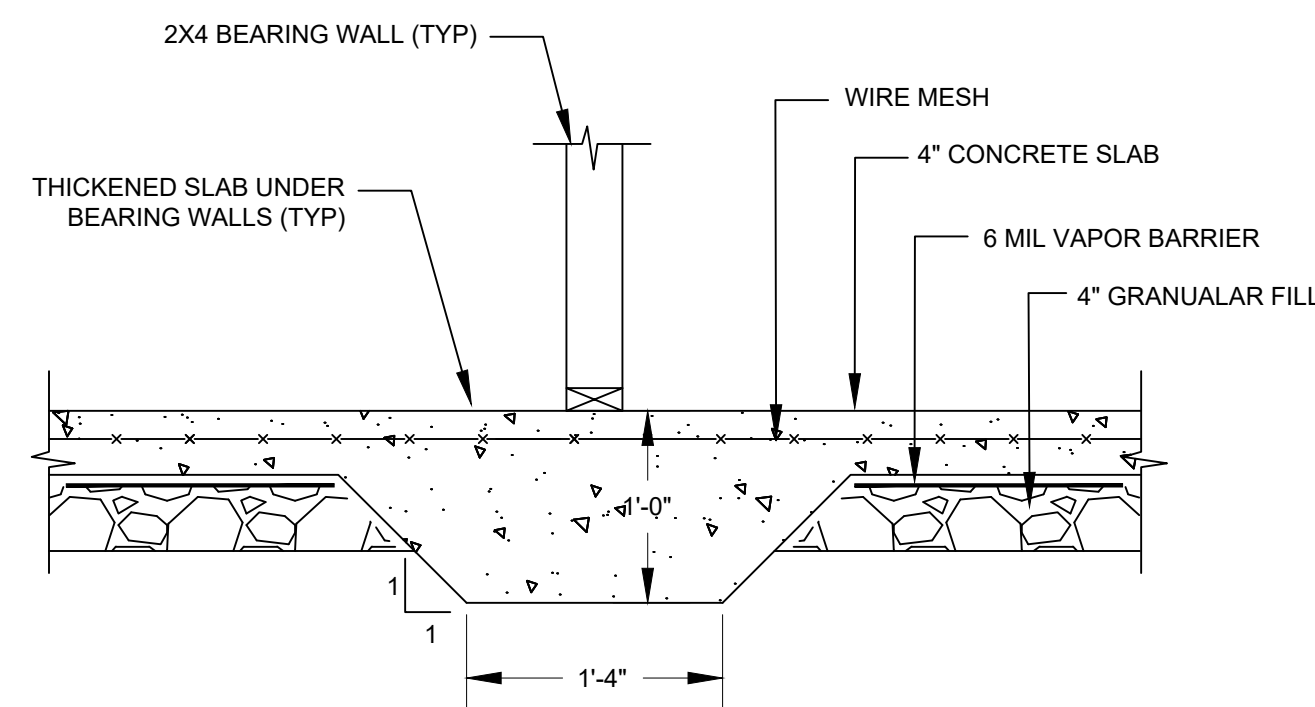

C INTERIOR WALL FOOTING
SCALE: 1"=1'-0"

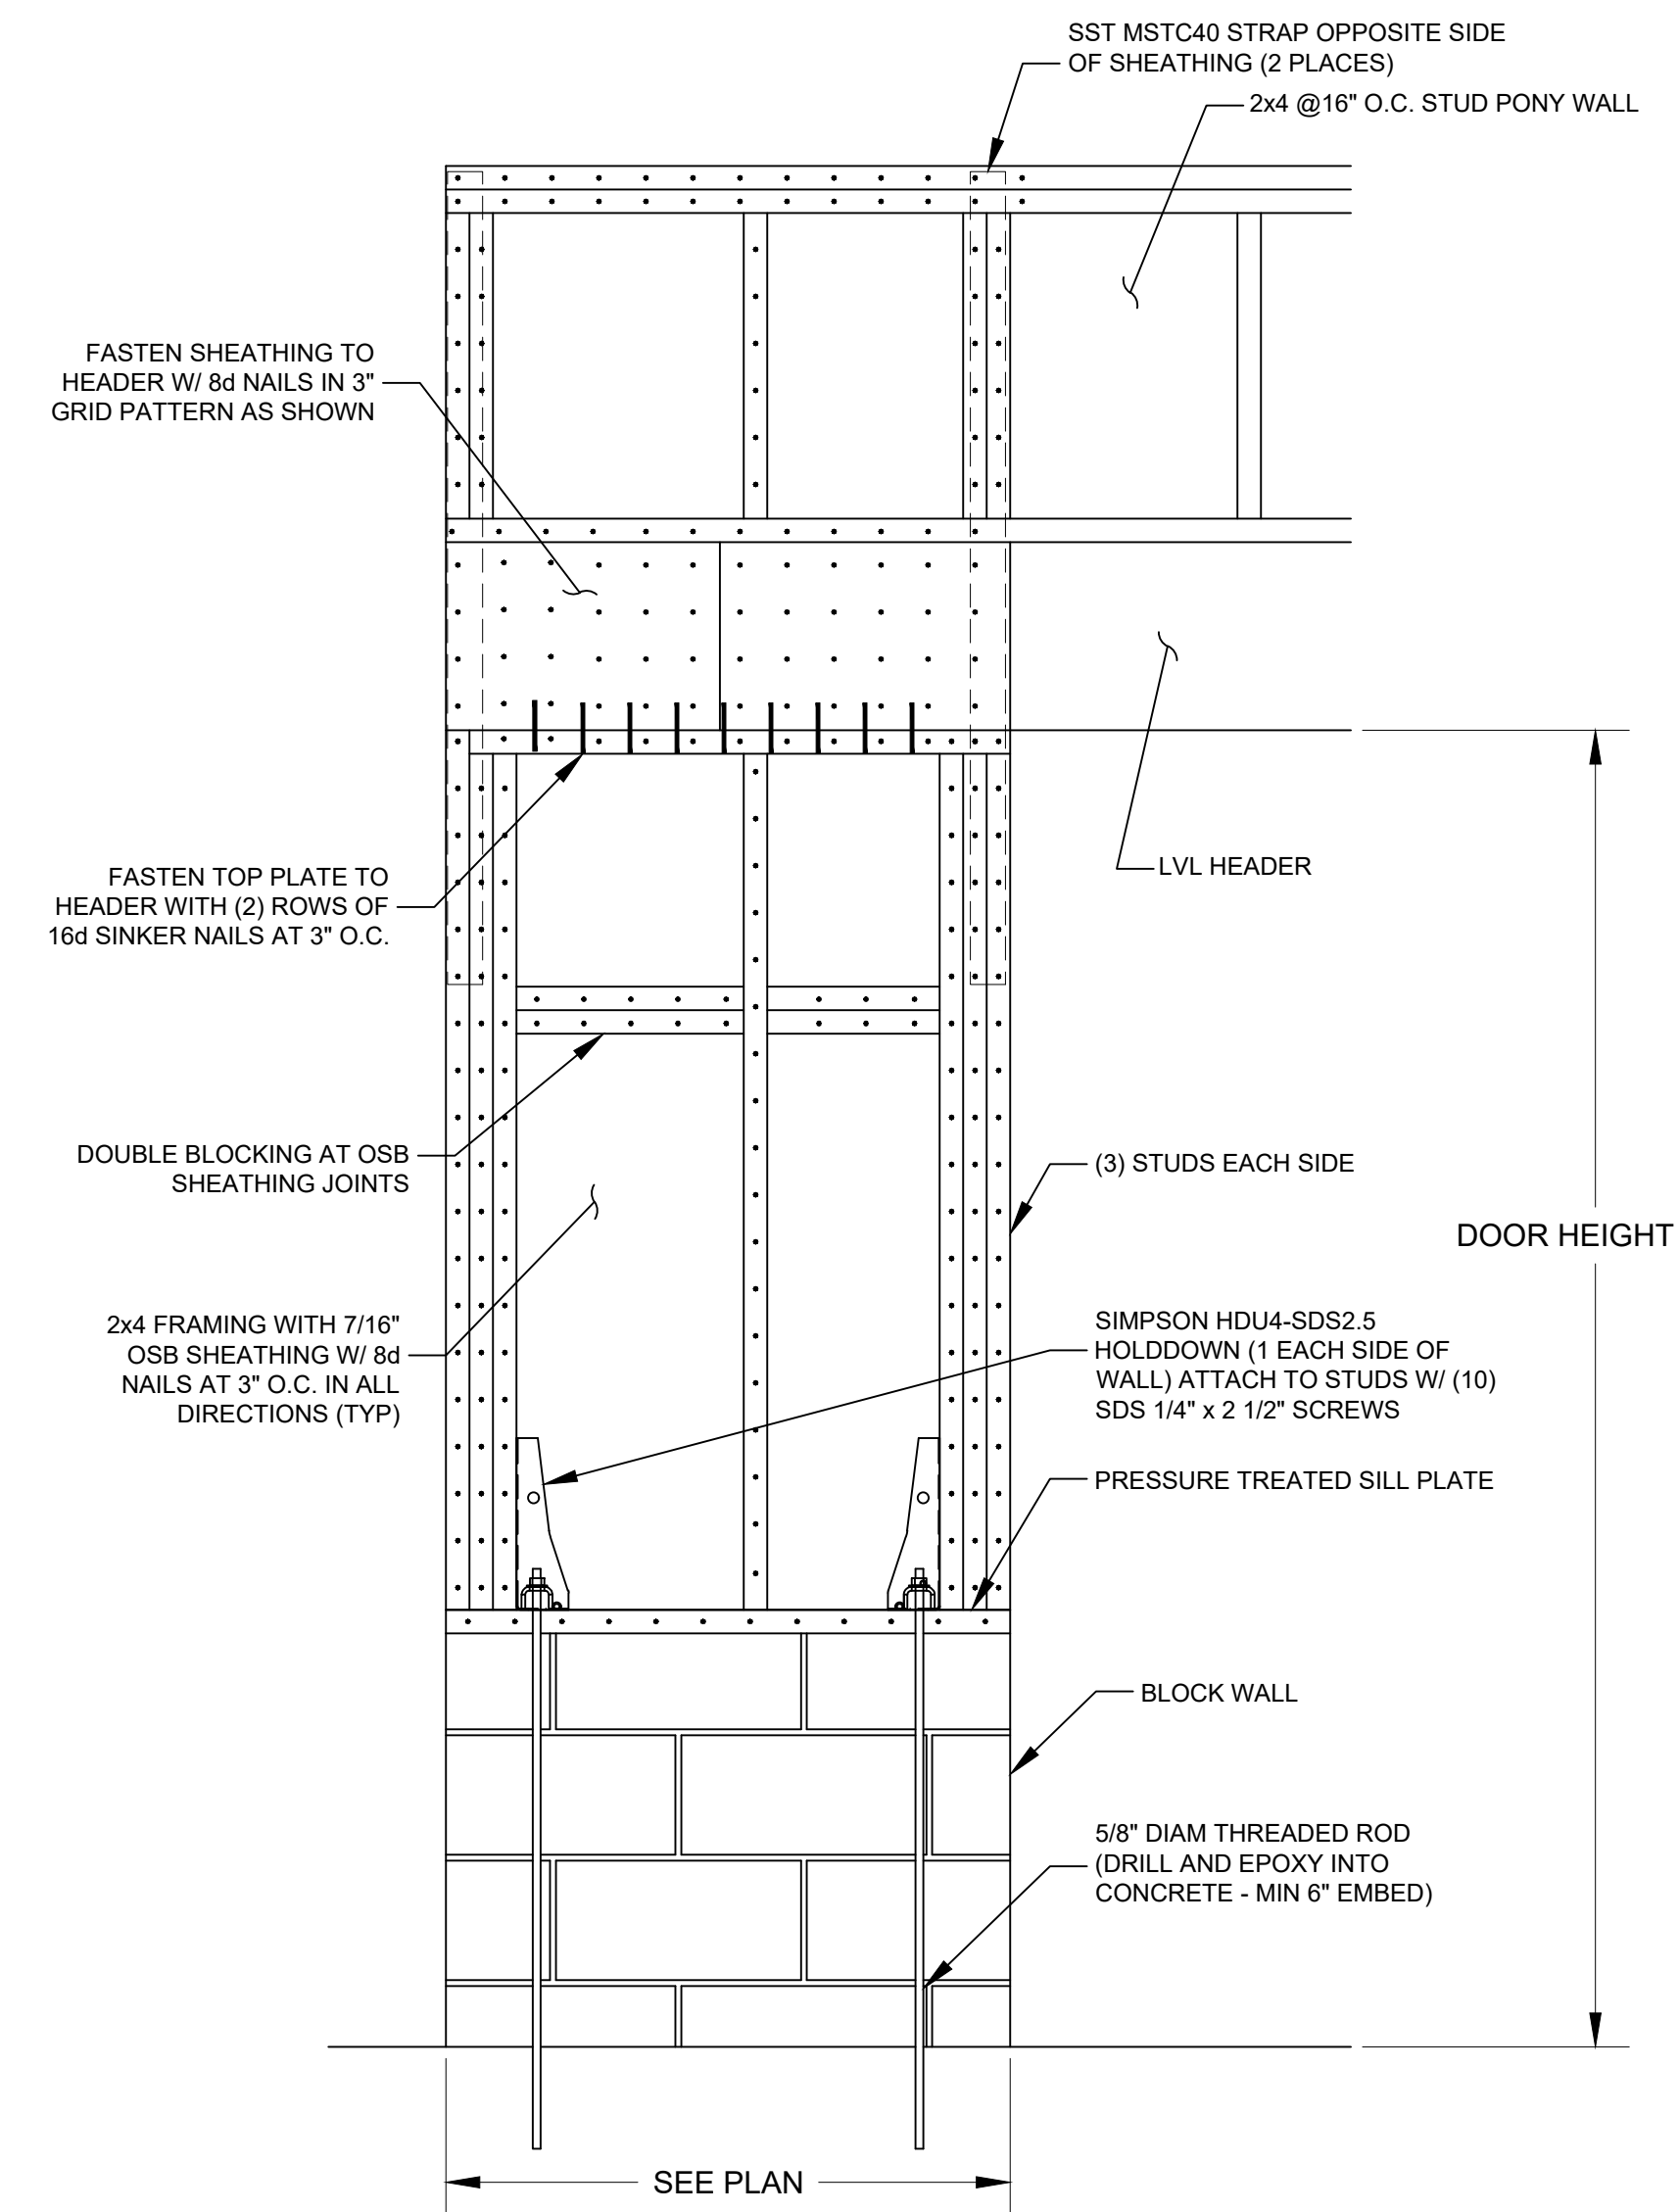

D WALL SECTION
SCALE: 1"=1'-0"

rev	date	description

JEFFREY MOSS, P.E.
STRUCTURAL ENGINEER
1104 Chimney Hill Drive
Apex, NC 27502
Phone: (919) 740-0188
E-mail: jeffmosspe@gmail.com

Garage Addition for:
Brad Harris
340 Fieldstone Drive
Holly Springs, NC 27540

Project	Scale:	1/4" = 1'-0"
Date:	5/2/22	
Project No:	22088	
Dwg. Title	Floor Plan	
Drawing No.	S2	Rev.