
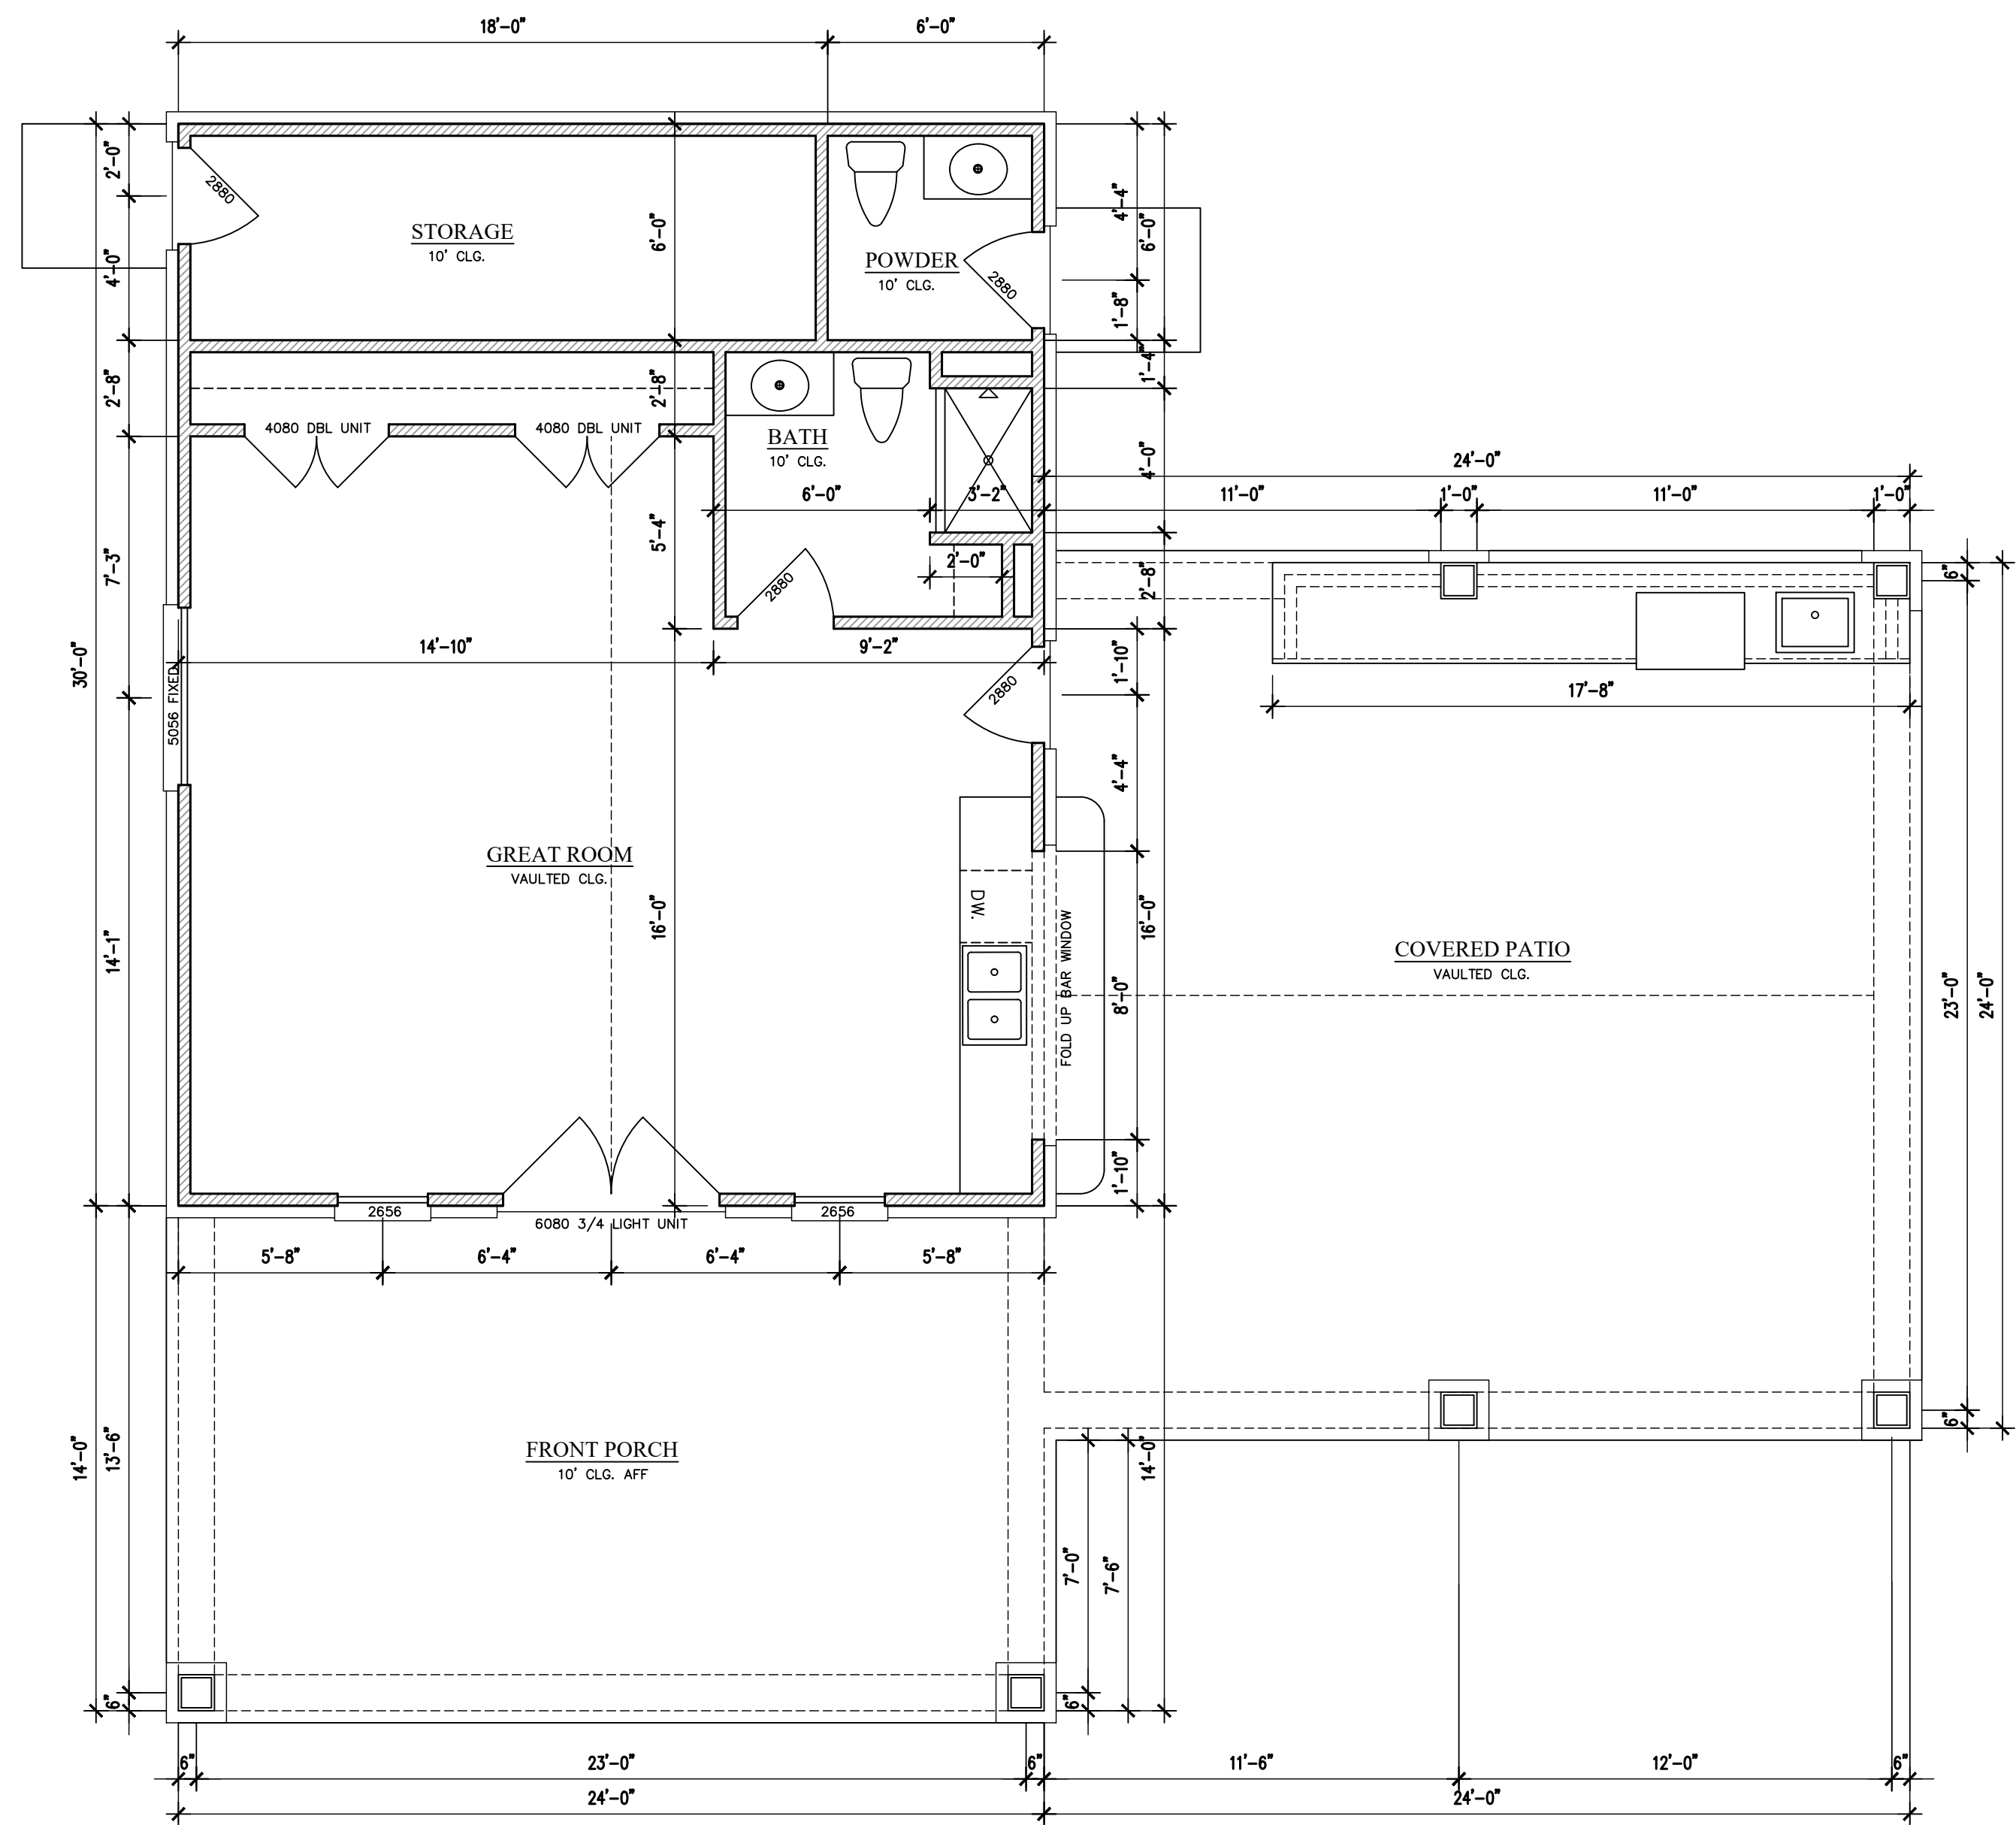
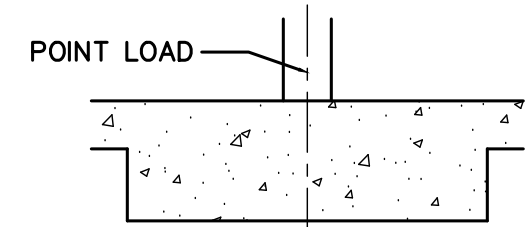
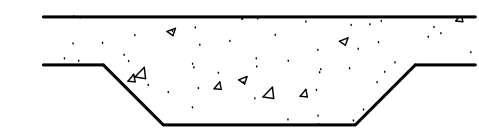
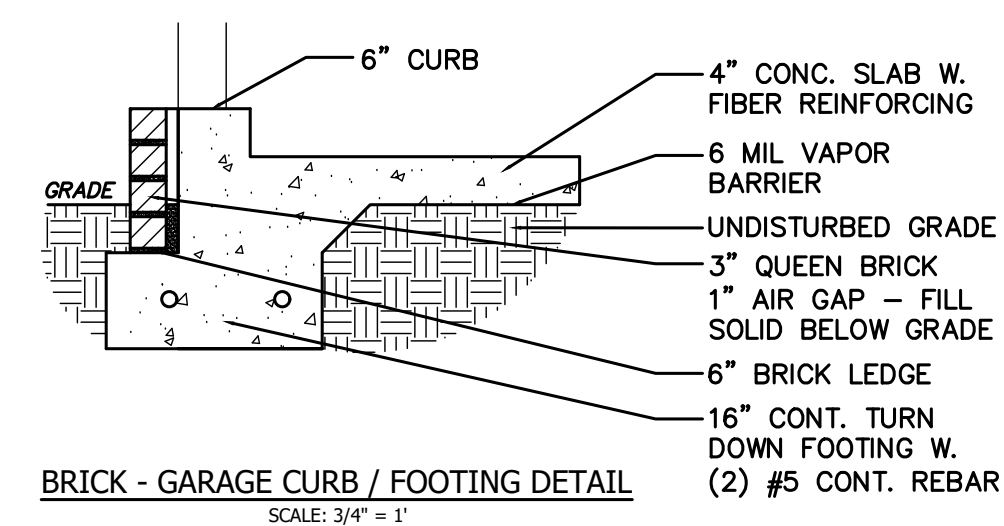


FOUNDATION PLAN

1/4" = 1'-0"

MAKE CUT JOINTS FROM EVERY CORNER - NO MORE THAN 12' SPAN
ALL INT. LOAD POINTS TO BE DETERMINED BY TRUSS MANUFACTURE

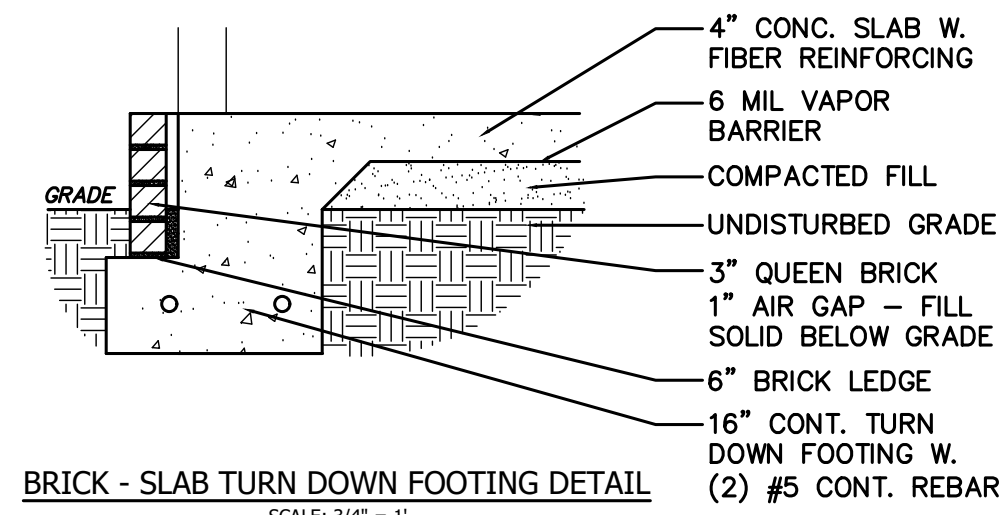

It is the responsibility of the builder to assure that all work is in accordance with the latest edition of all applicable National, State, and Local Building Codes. It is the responsibility of the builder to check all dimension and details for overall accuracy appropriate to the local on site conditions. The draftsman is not an architectural firm and stands no liability for structural or architectural design integrity. Every effort has been made to ensure all dimensions are correct and governmental regulations have been met. If an error or omission does occur it is the sole responsibility of the contractor to correct the error and not the responsibility of the draftsman. This plan has been prepared for the contractor and the Draftsman has no knowledge of, or is responsible for, any copy right infringement. The contractor takes sole responsibility for everything on this plan.

POOL HOUSE
FLOOR PLAN

SCALE : 1/4"=1'

MAY 23RD, 2022

A1




RIGHT ELEVATION

1/4" = 1'-0"




FRONT ELEVATION

1/4" = 1'-0"

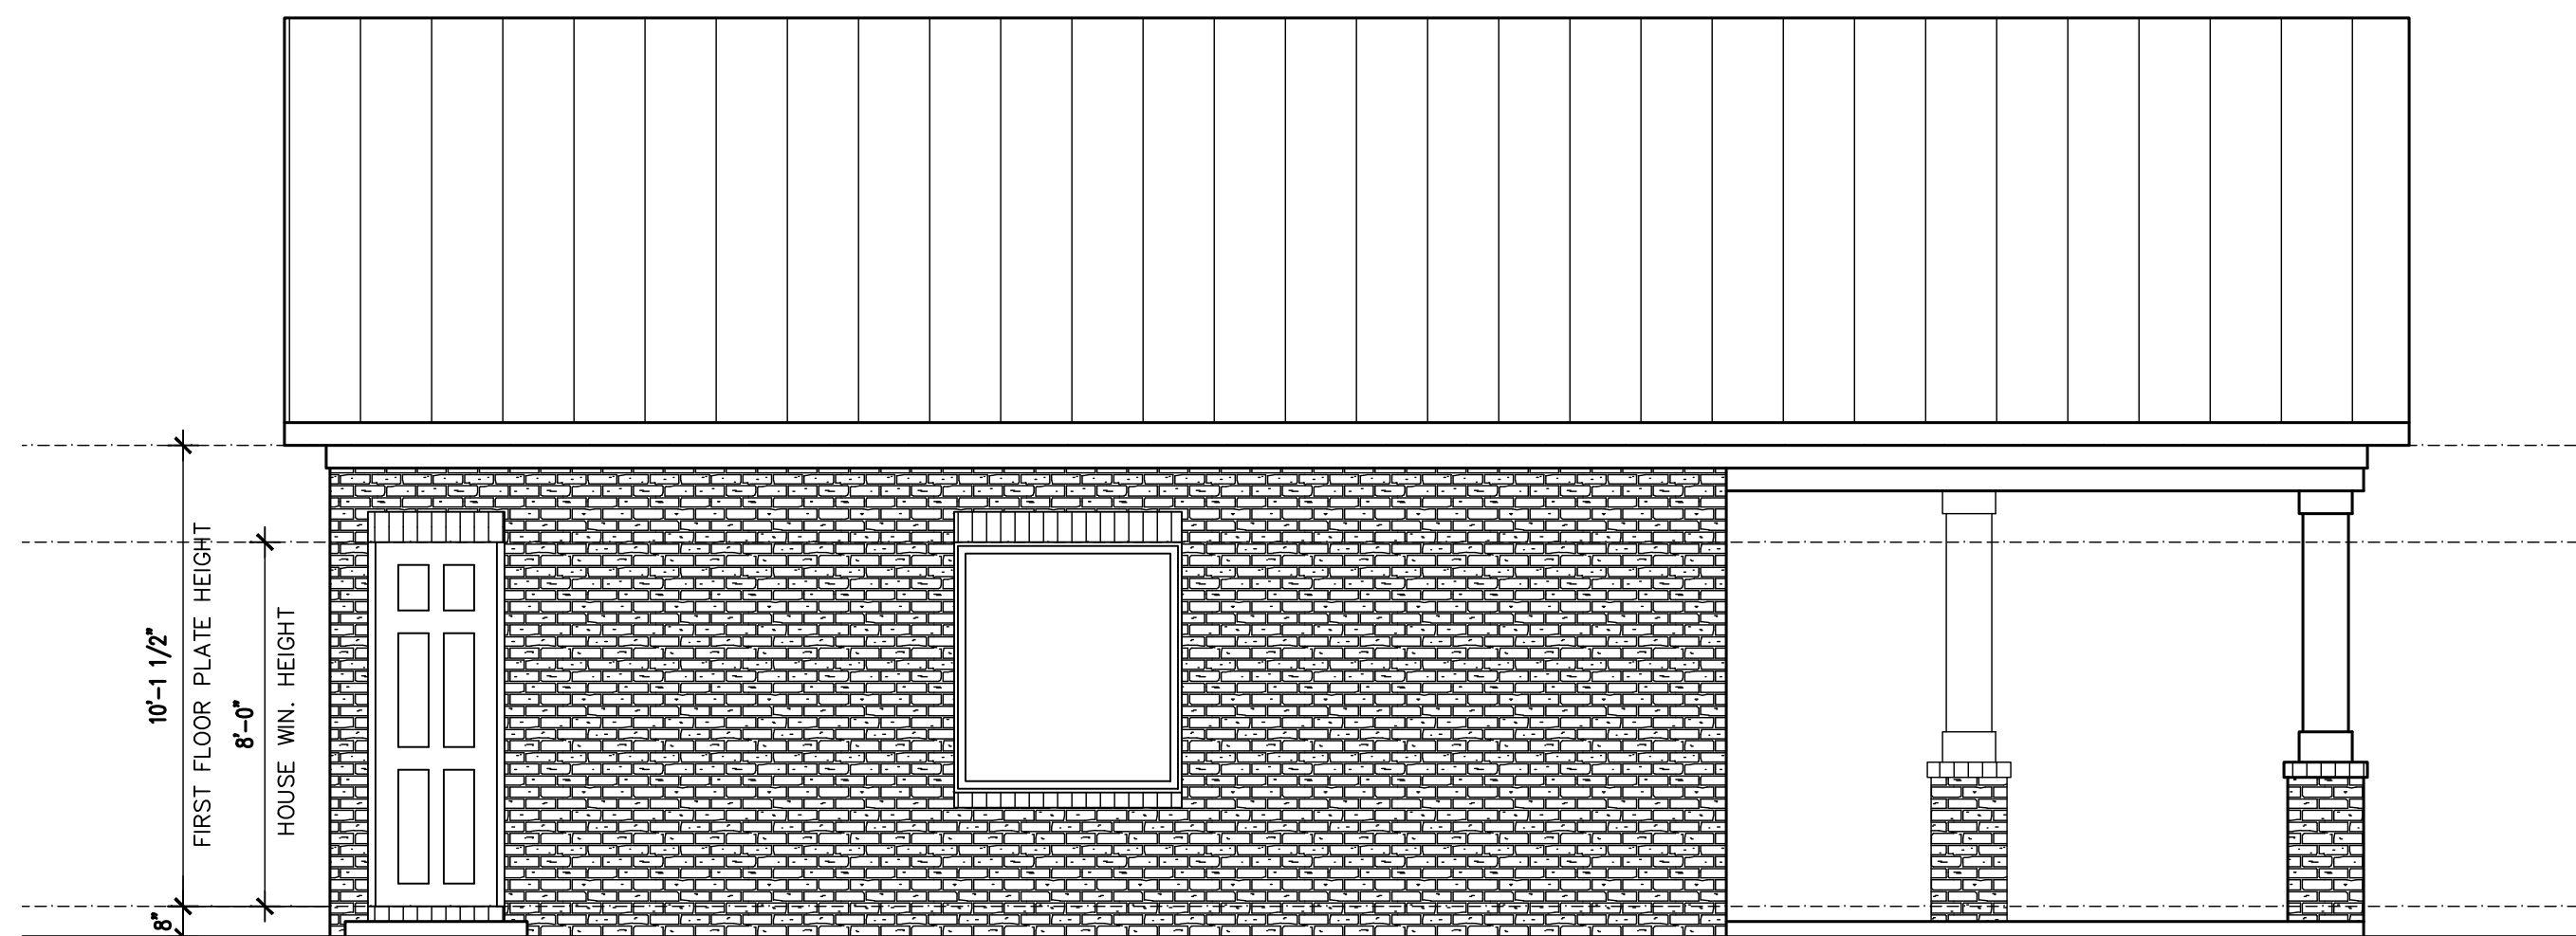

LEFT ELEVATION

1/4" = 1'-0"

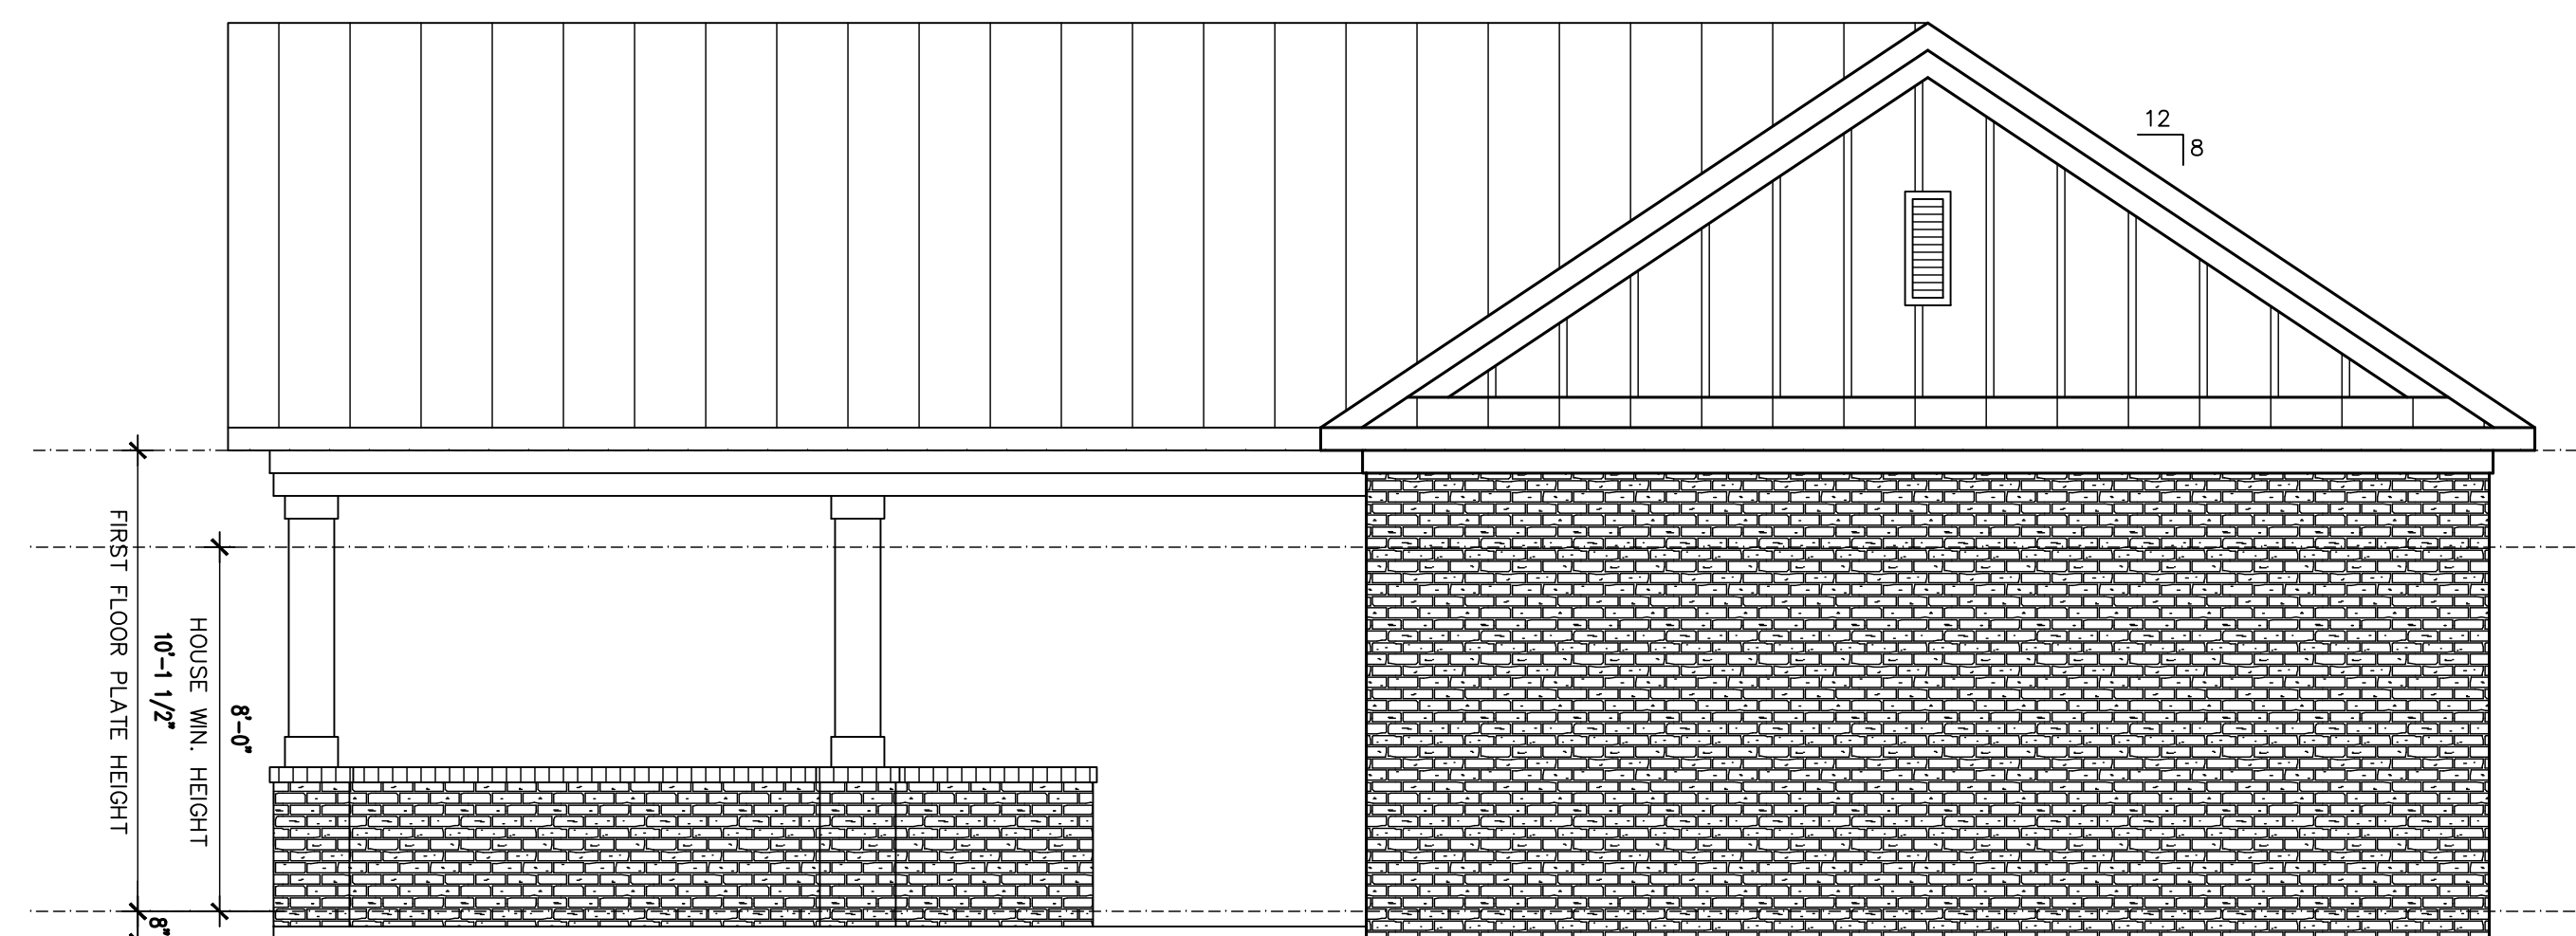

REAR ELEVATION

1/4" = 1'-0"


It is the responsibility of the builder to assure that all work is in accordance with the latest edition of all applicable National, State, and Local Building Codes. It is the responsibility of the builder to check all dimension and details for overall accuracy appropriate to the local on site conditions. The draftsman is not an architectural firm and stands no liability for structural or architectural integrity. Every effort has been made to ensure all dimensions are correct and governmental regulations have been met. If an error or omission does occur it is the sole responsibility of the contractor to correct the error and not the responsibility of the draftsman. This plan has been prepared for the contractor and the Draftsman has no knowledge of, or is responsible for, any copy right infringement. The contractor takes sole responsibility for everything on this plan.

POOL HOUSE
ELEVATIONS


SCALE : 1/4"=1'

MAY 23RD, 2022

A2

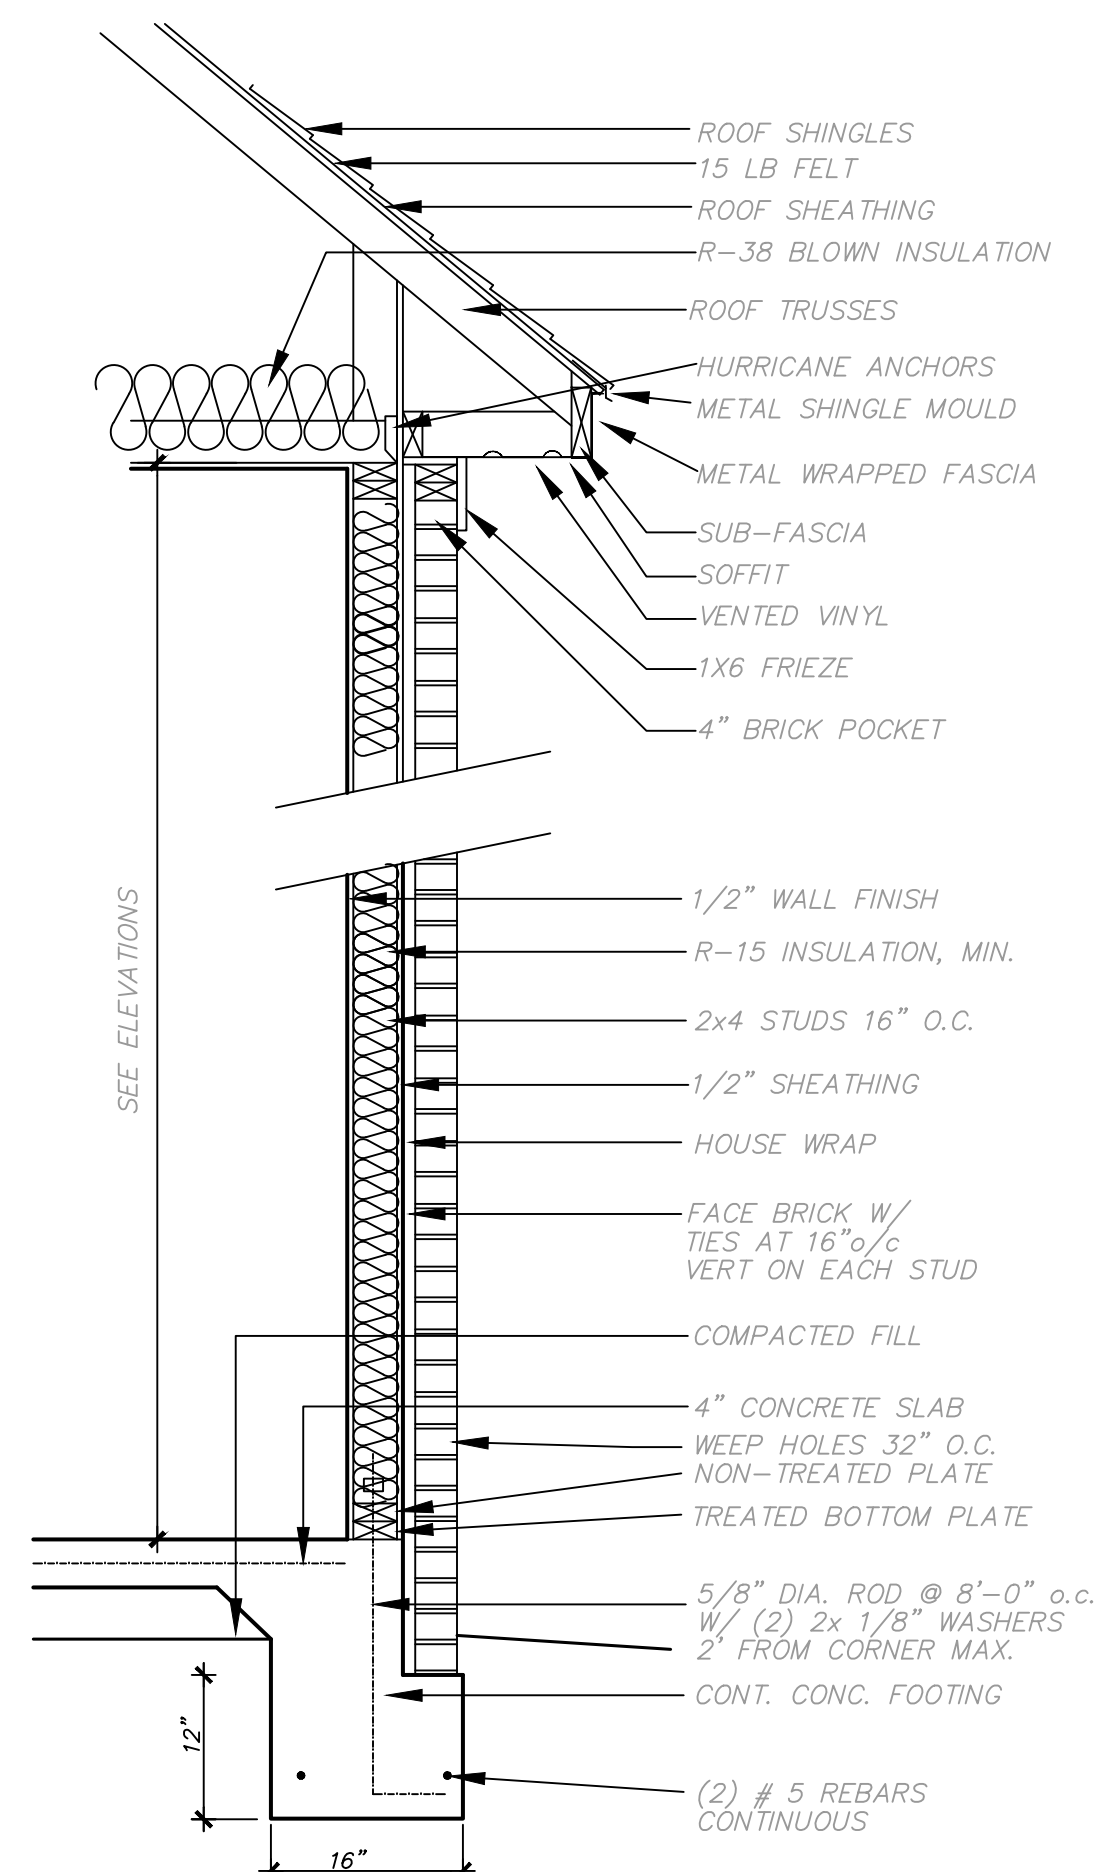

BRICK WALL SECTION
SCALE: 3/4" = 1'-0"

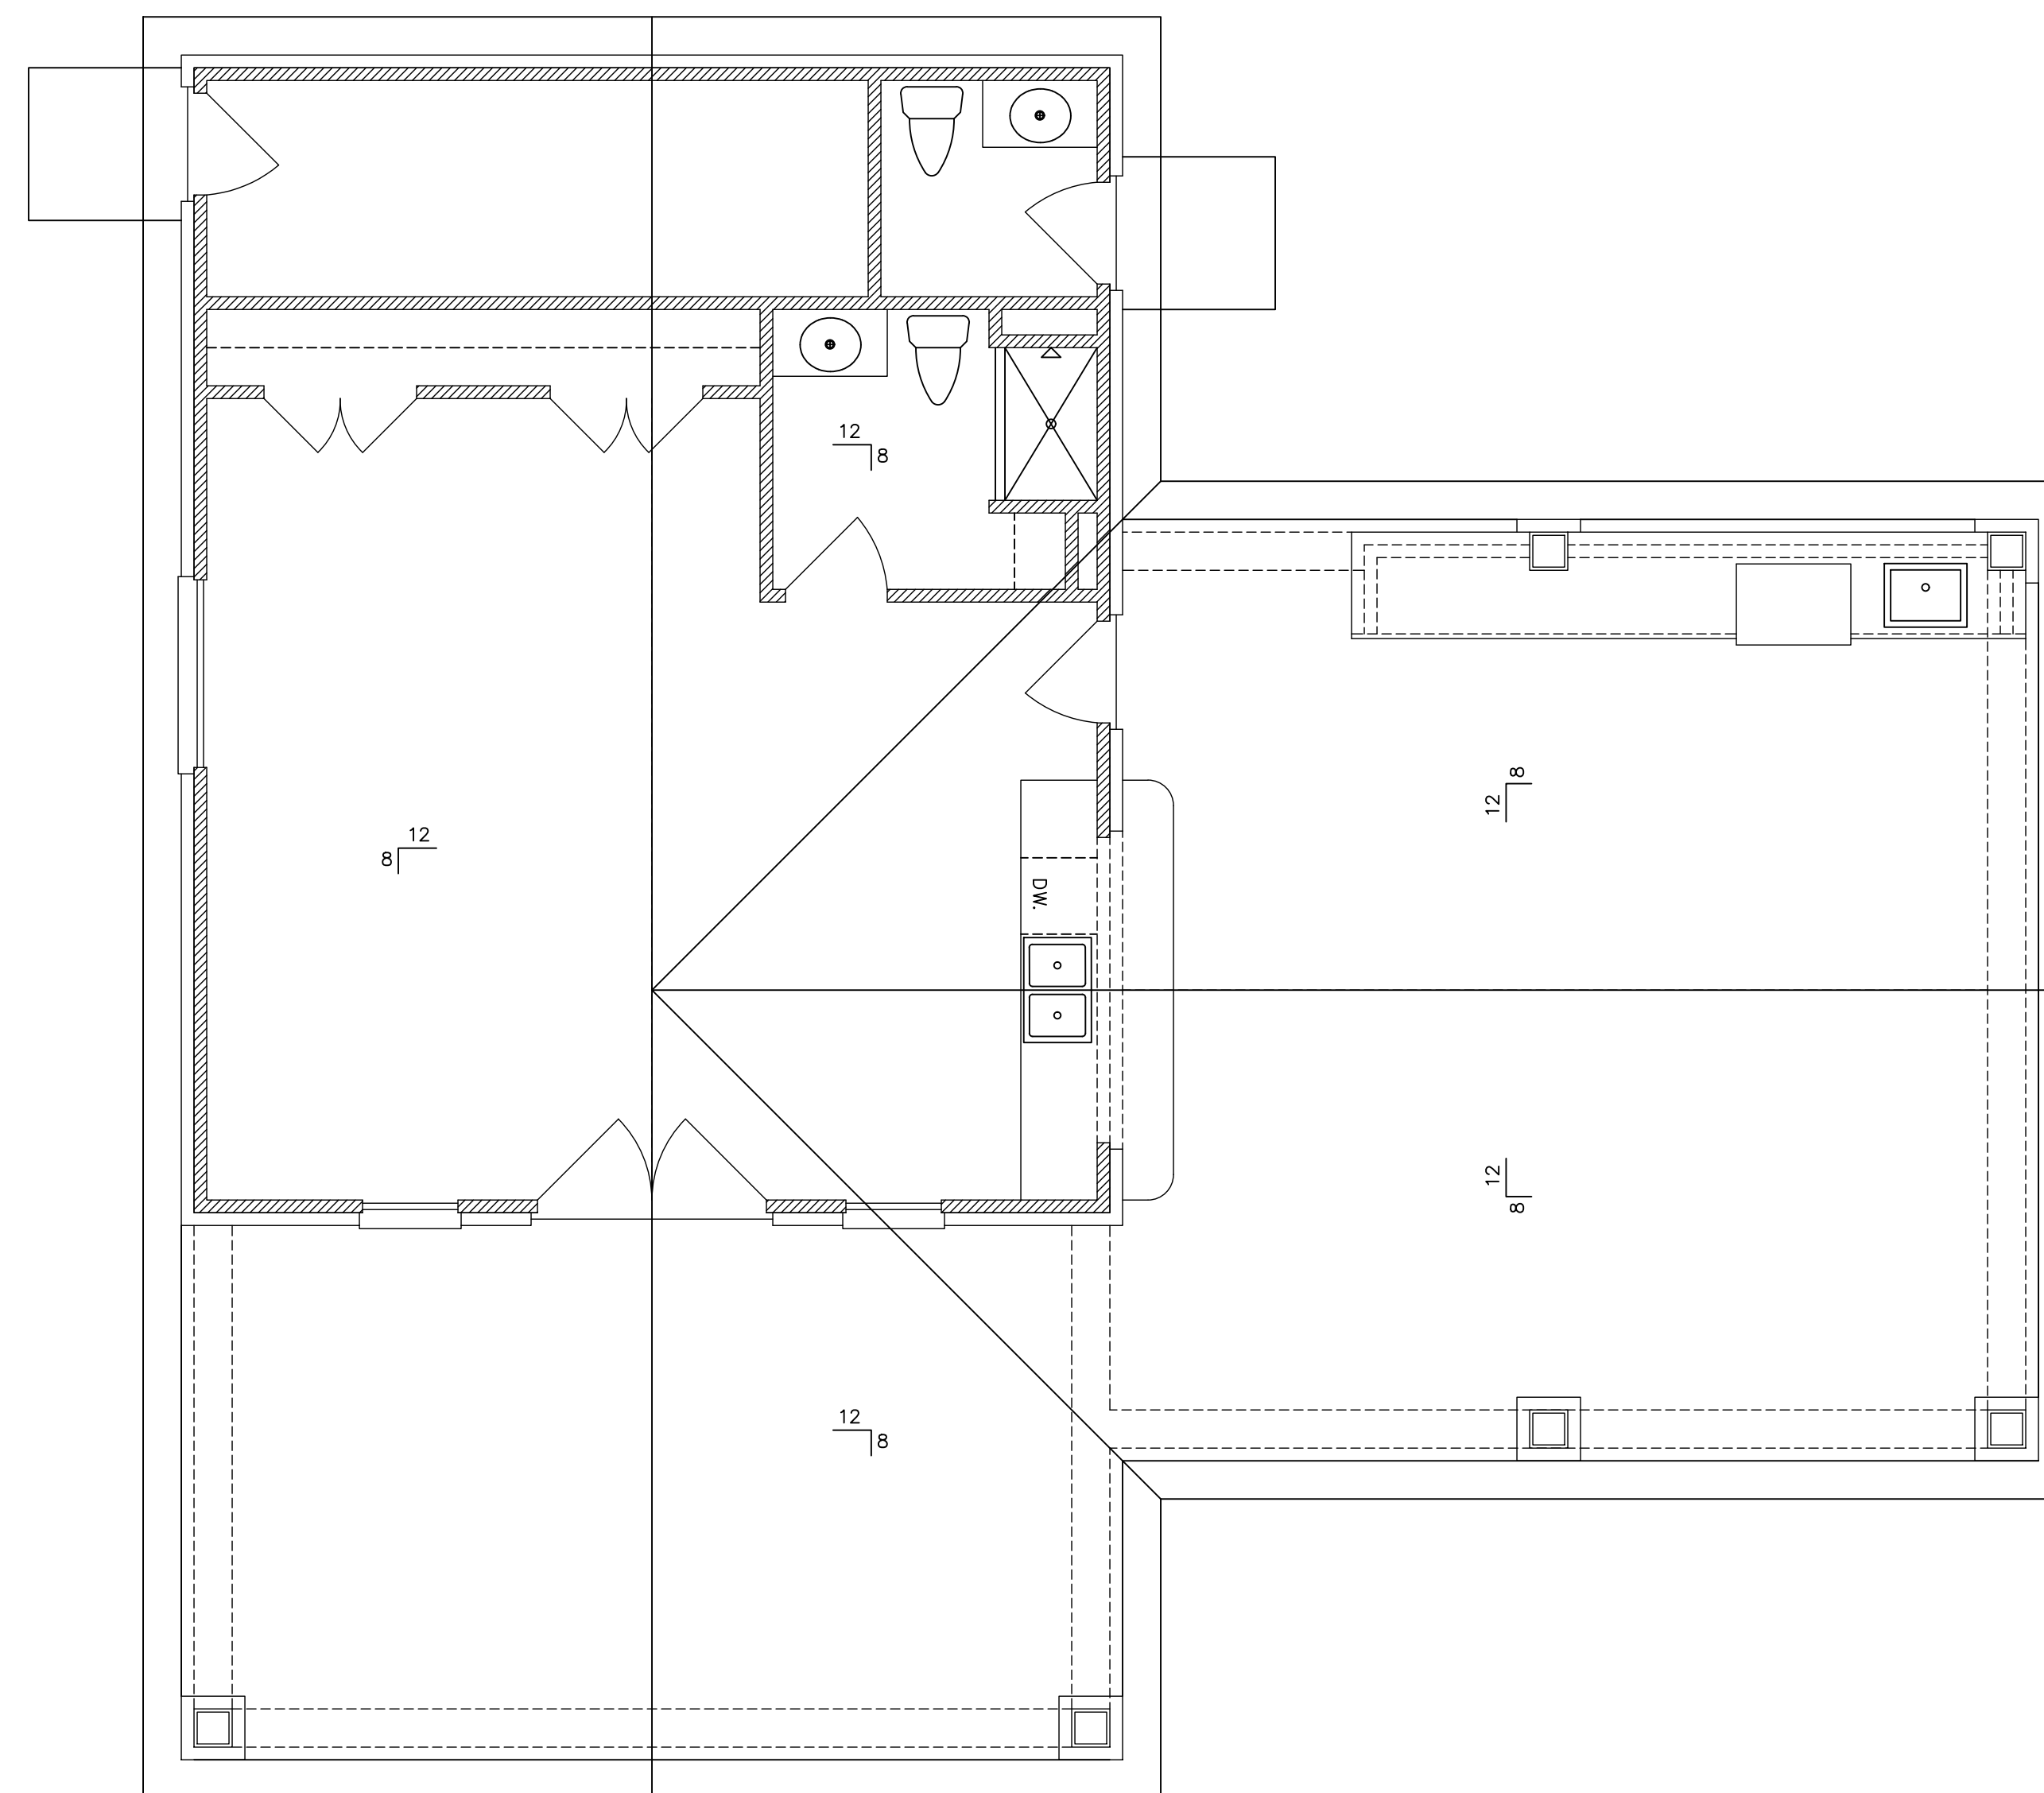

ROOF PLAN
16" OVERHANGS U.N.O. 1/4" = 1'-0"

It is the responsibility of the builder to assure that all work is in accordance with the latest edition of all applicable National, State, and Local Building Codes. It is the responsibility of the builder to check all dimension and details for overall accuracy appropriate to the local on site conditions. The draftsman is not an architectural firm and stands no liability for structural or architectural design integrity. Every effort has been made to ensure all dimensions are correct and governmental regulations have been met. If an error or omission does occur it is the sole responsibility of the contractor to correct the error and not the responsibility of the draftsman. This plan has been prepared for the contractor and the Draftsman has no knowledge of, or is responsible for, any copy right infringement. The contractor takes sole responsibility for everything on this plan.

**POOL HOUSE
ELEVATIONS**

SCALE : 1/4" = 1'

MAY 23RD, 2022

A3