


PLANS DESIGNED UNDER 2018 NORTH CAROLINA RESIDENTIAL CODE.
SEE ROOF PLAN FOR KNEEWALL HEIGHTS AND LOCATIONS.

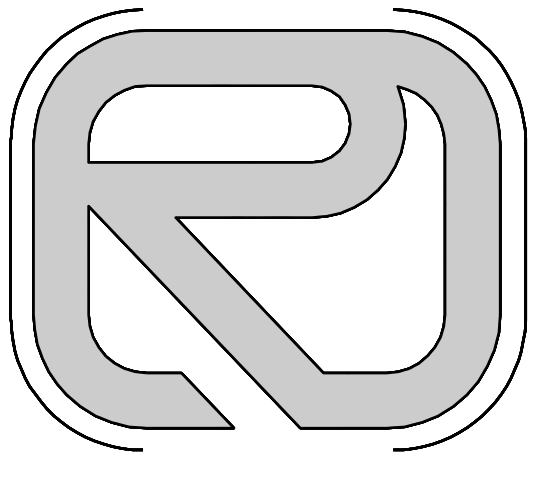

**CREATIVE RESIDENTIAL
DESIGNS, LLC**
5000 NEIMAN COVE
RALEIGH, N.C. 27612
919.260.6393
www.creativeresidentialdesigns.com

PROJECT:
**LOT 3
DEVANE
GARAGE
ADDITION**

**PEGRAM
RESIDENCE**







DATE:
01-18-23 BCR


REVISIONS:

SHEET NO.

1

OF 2

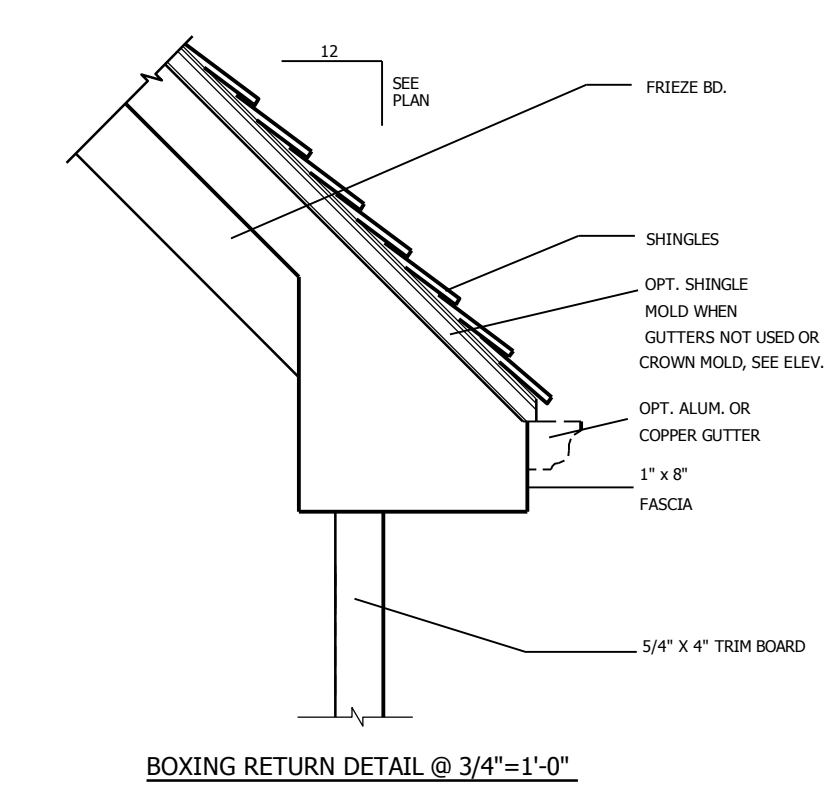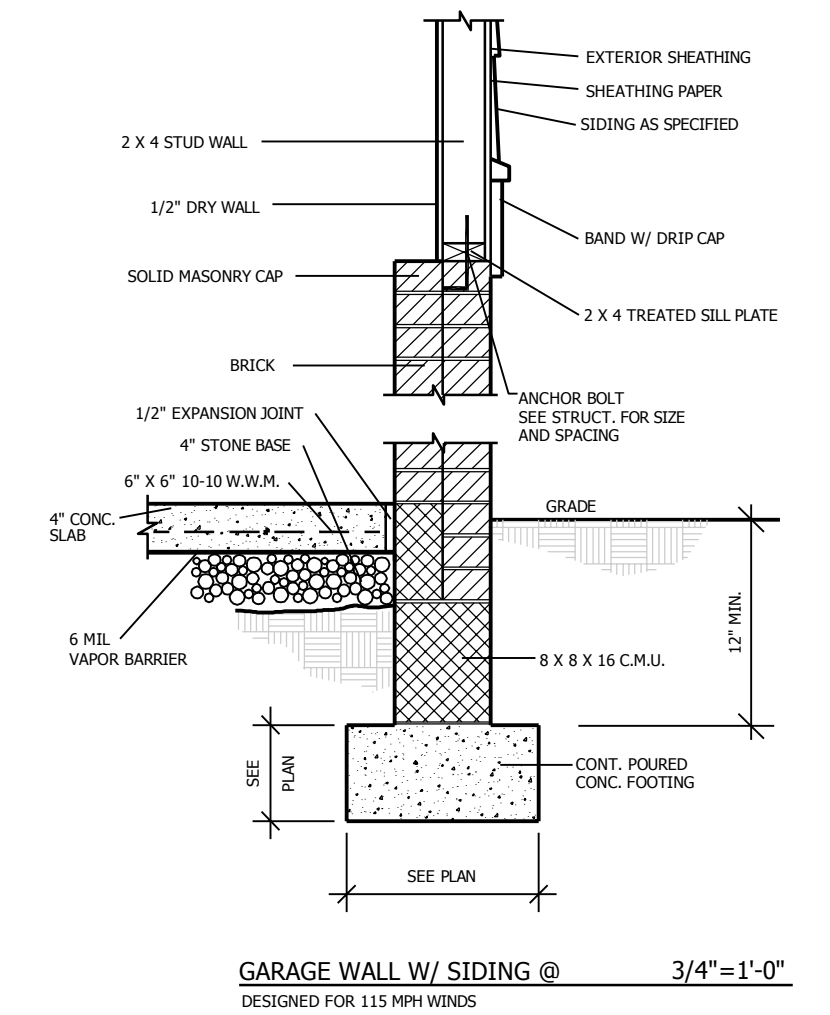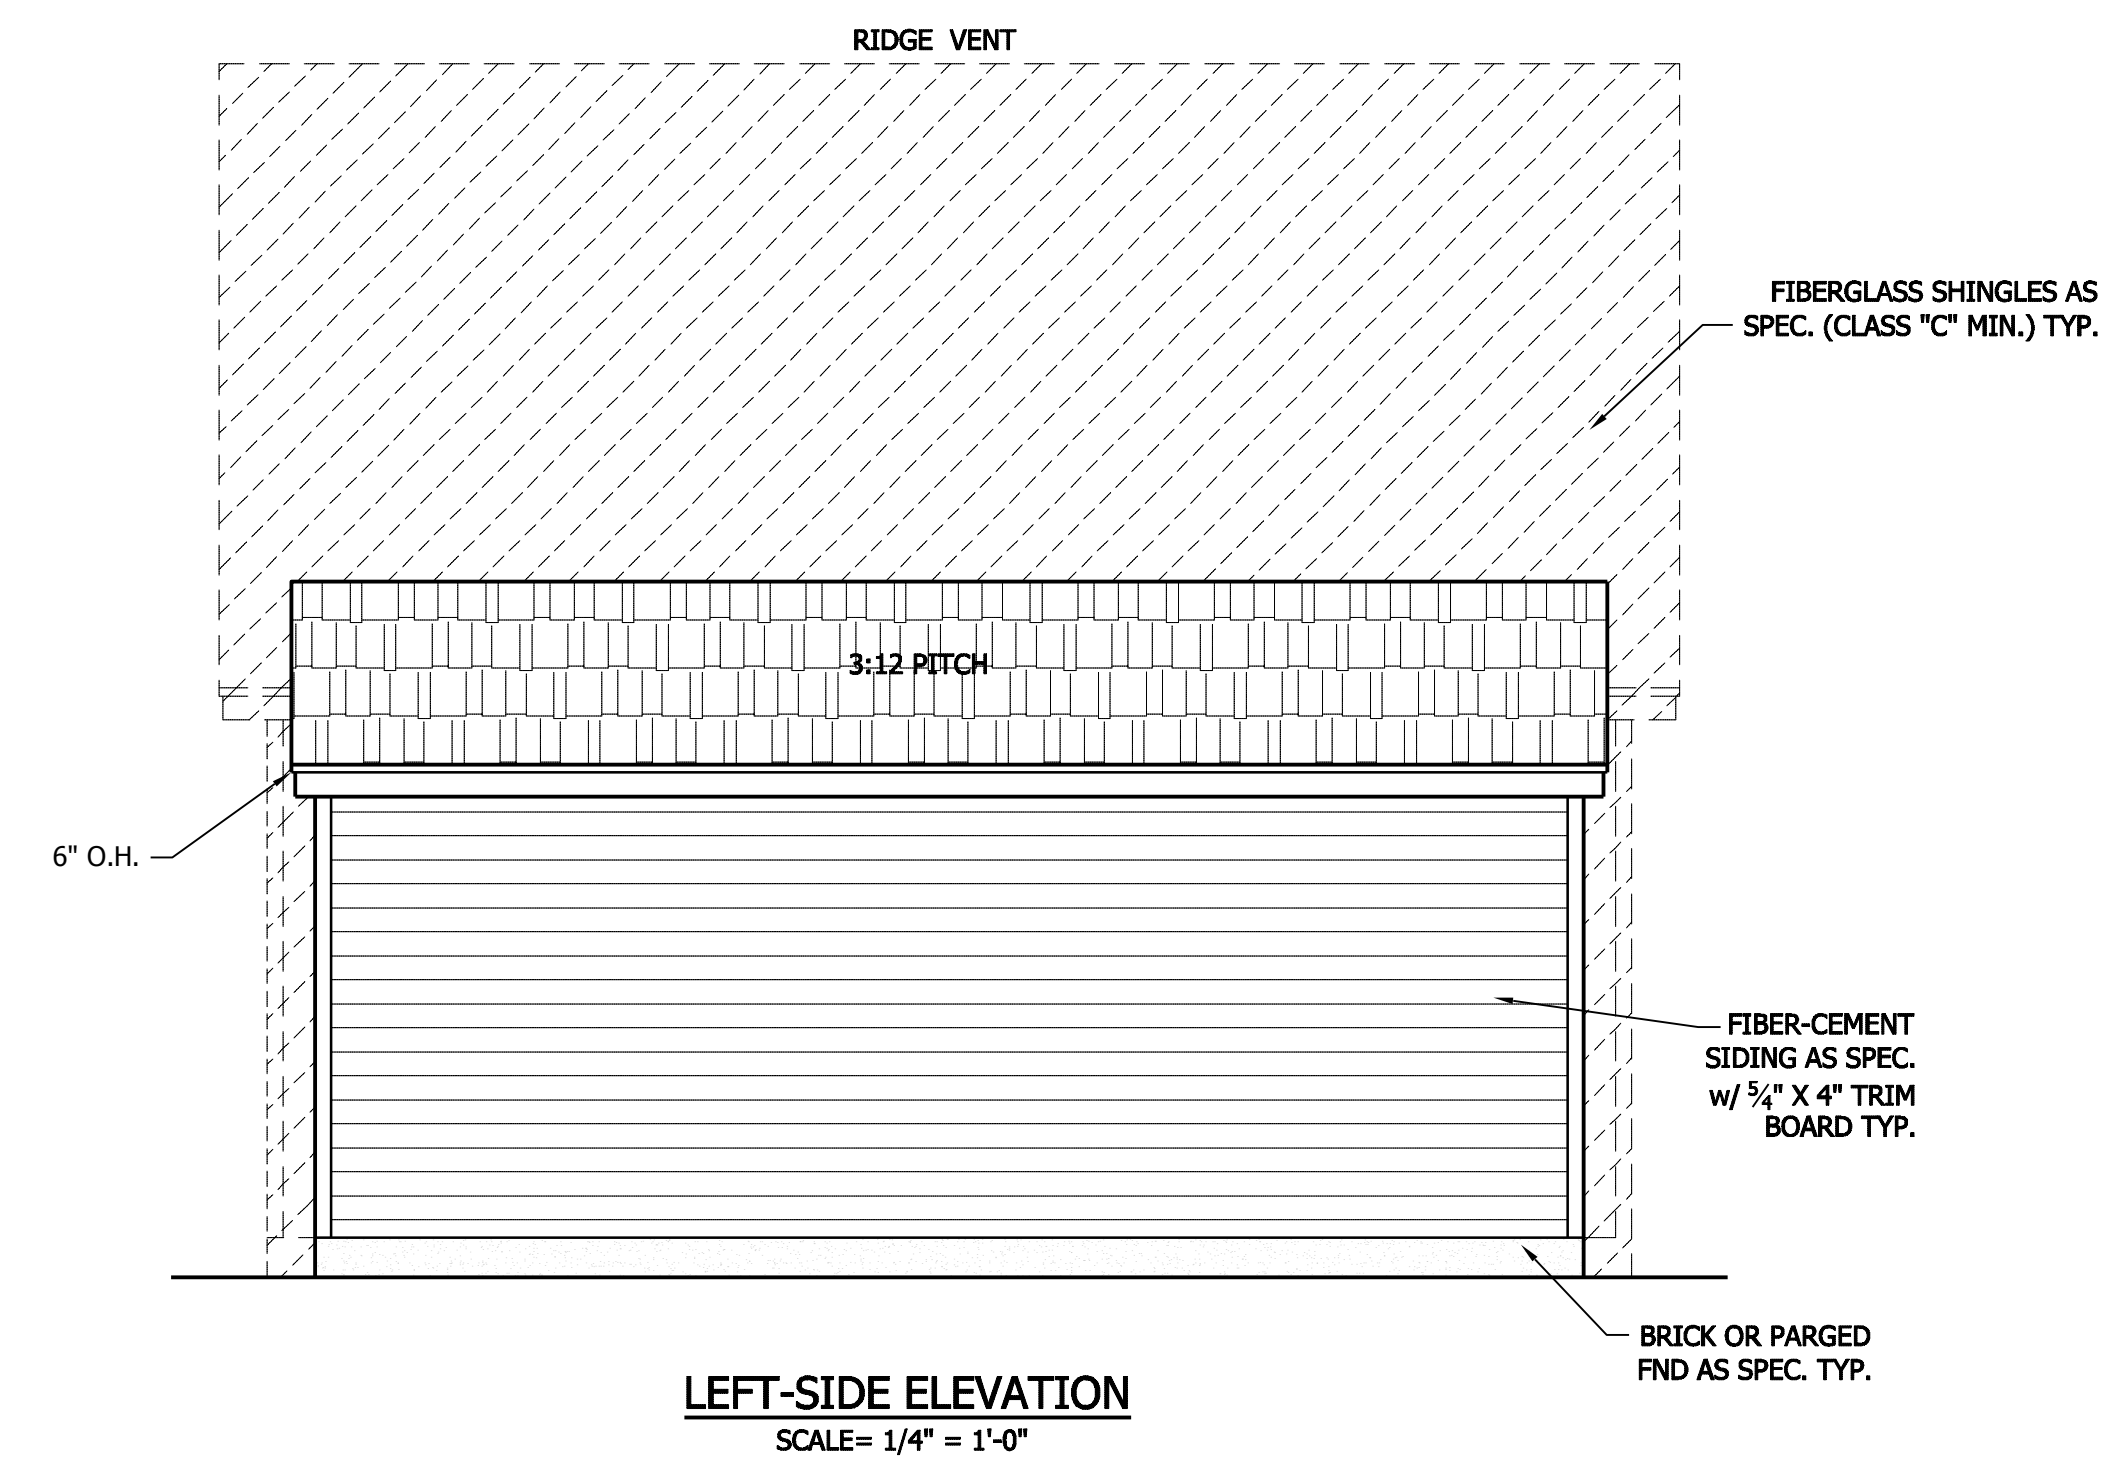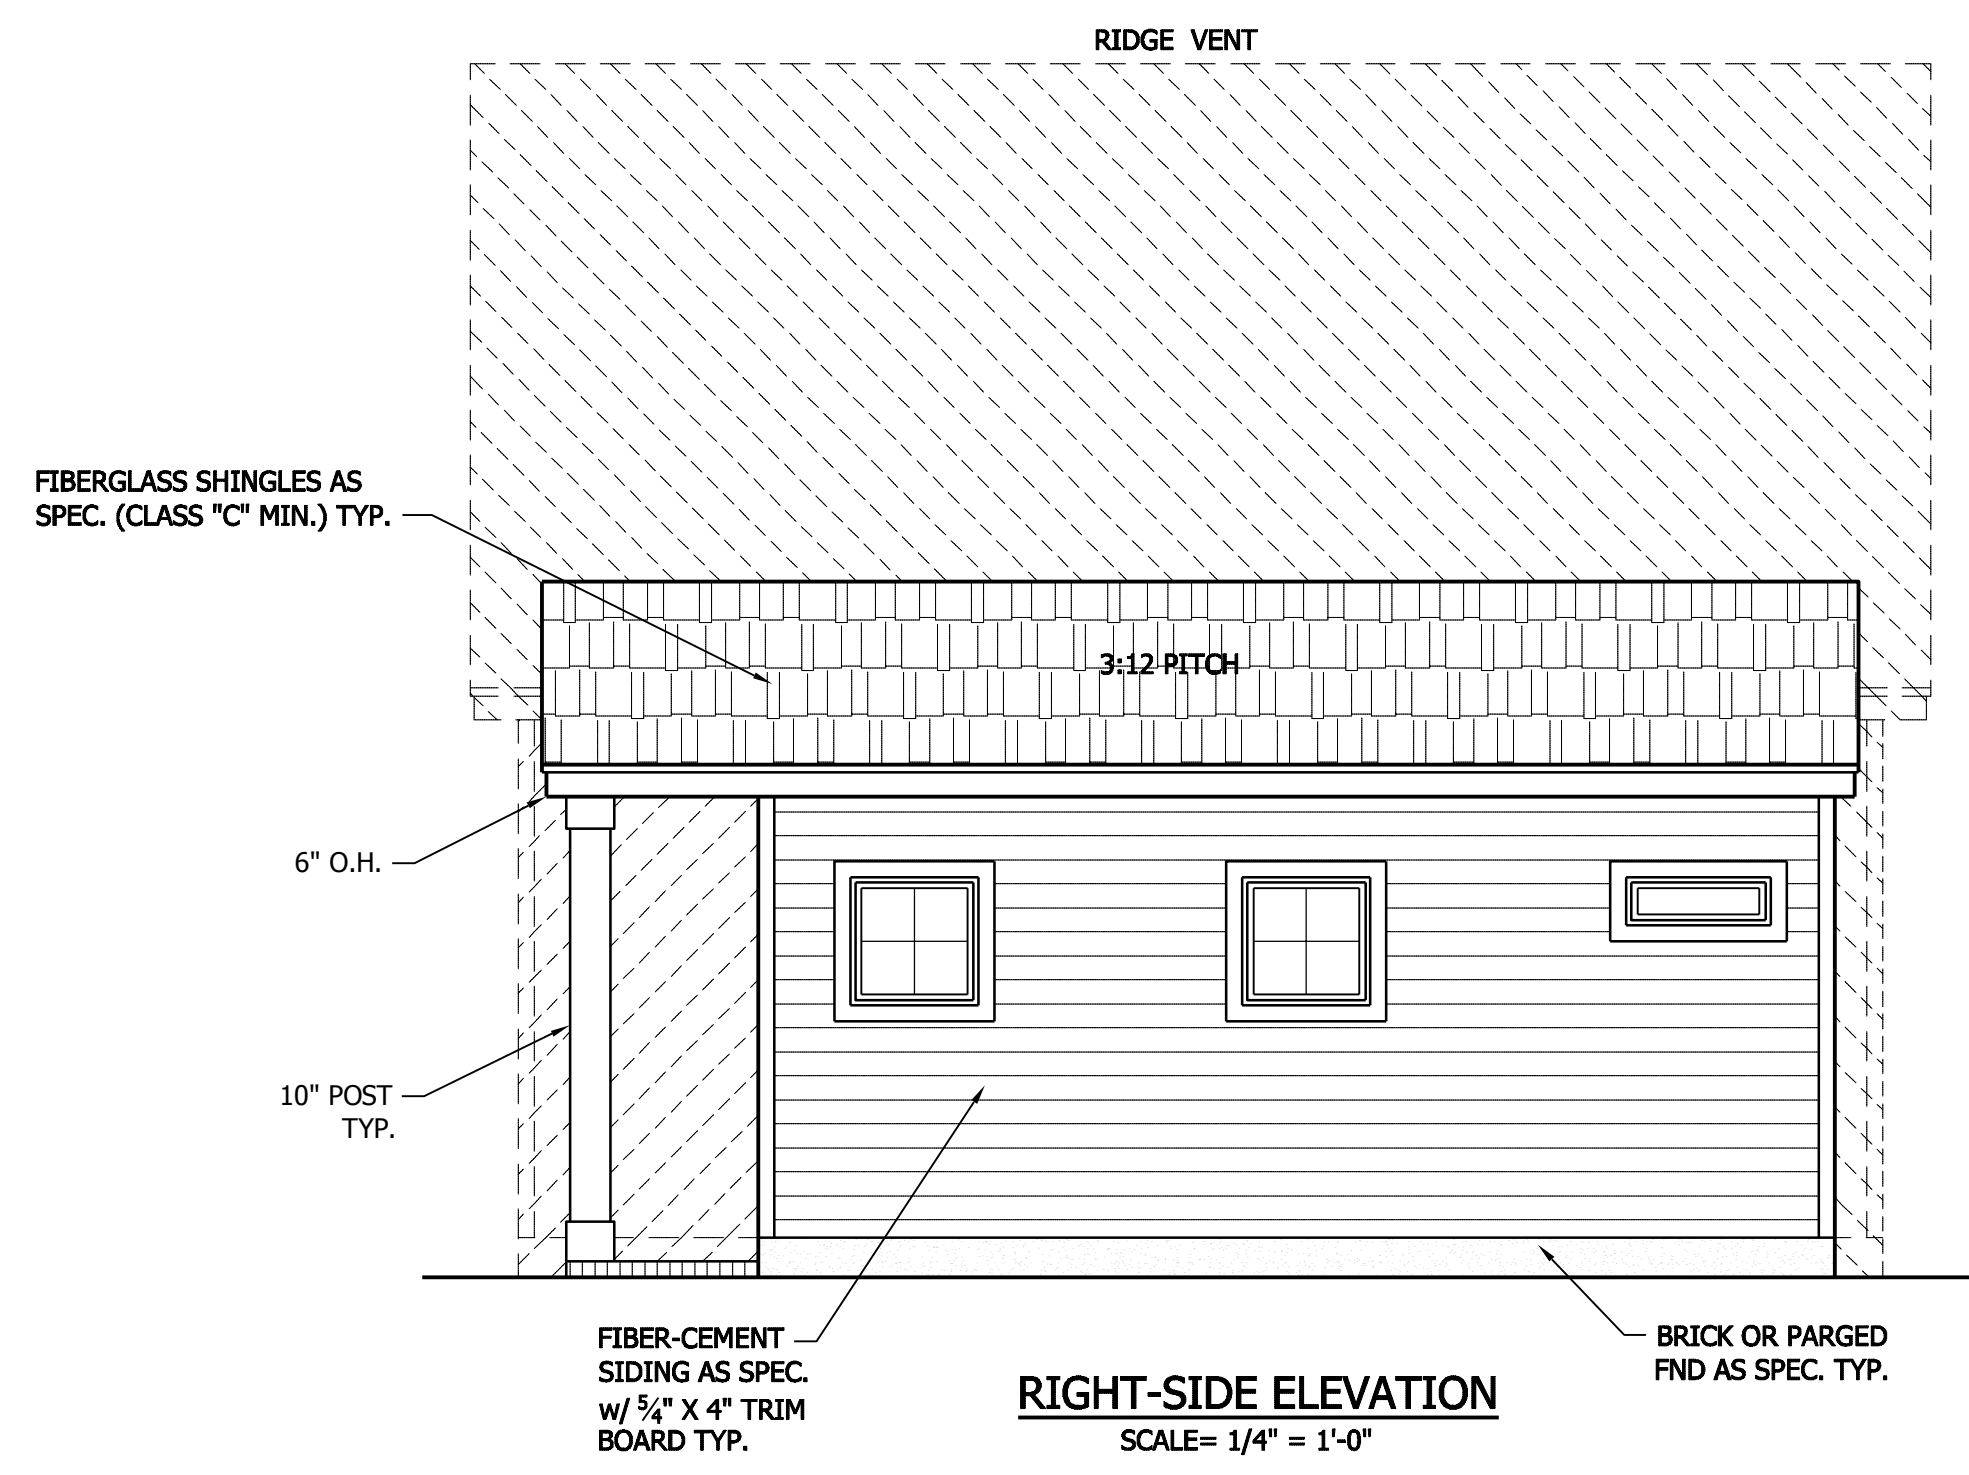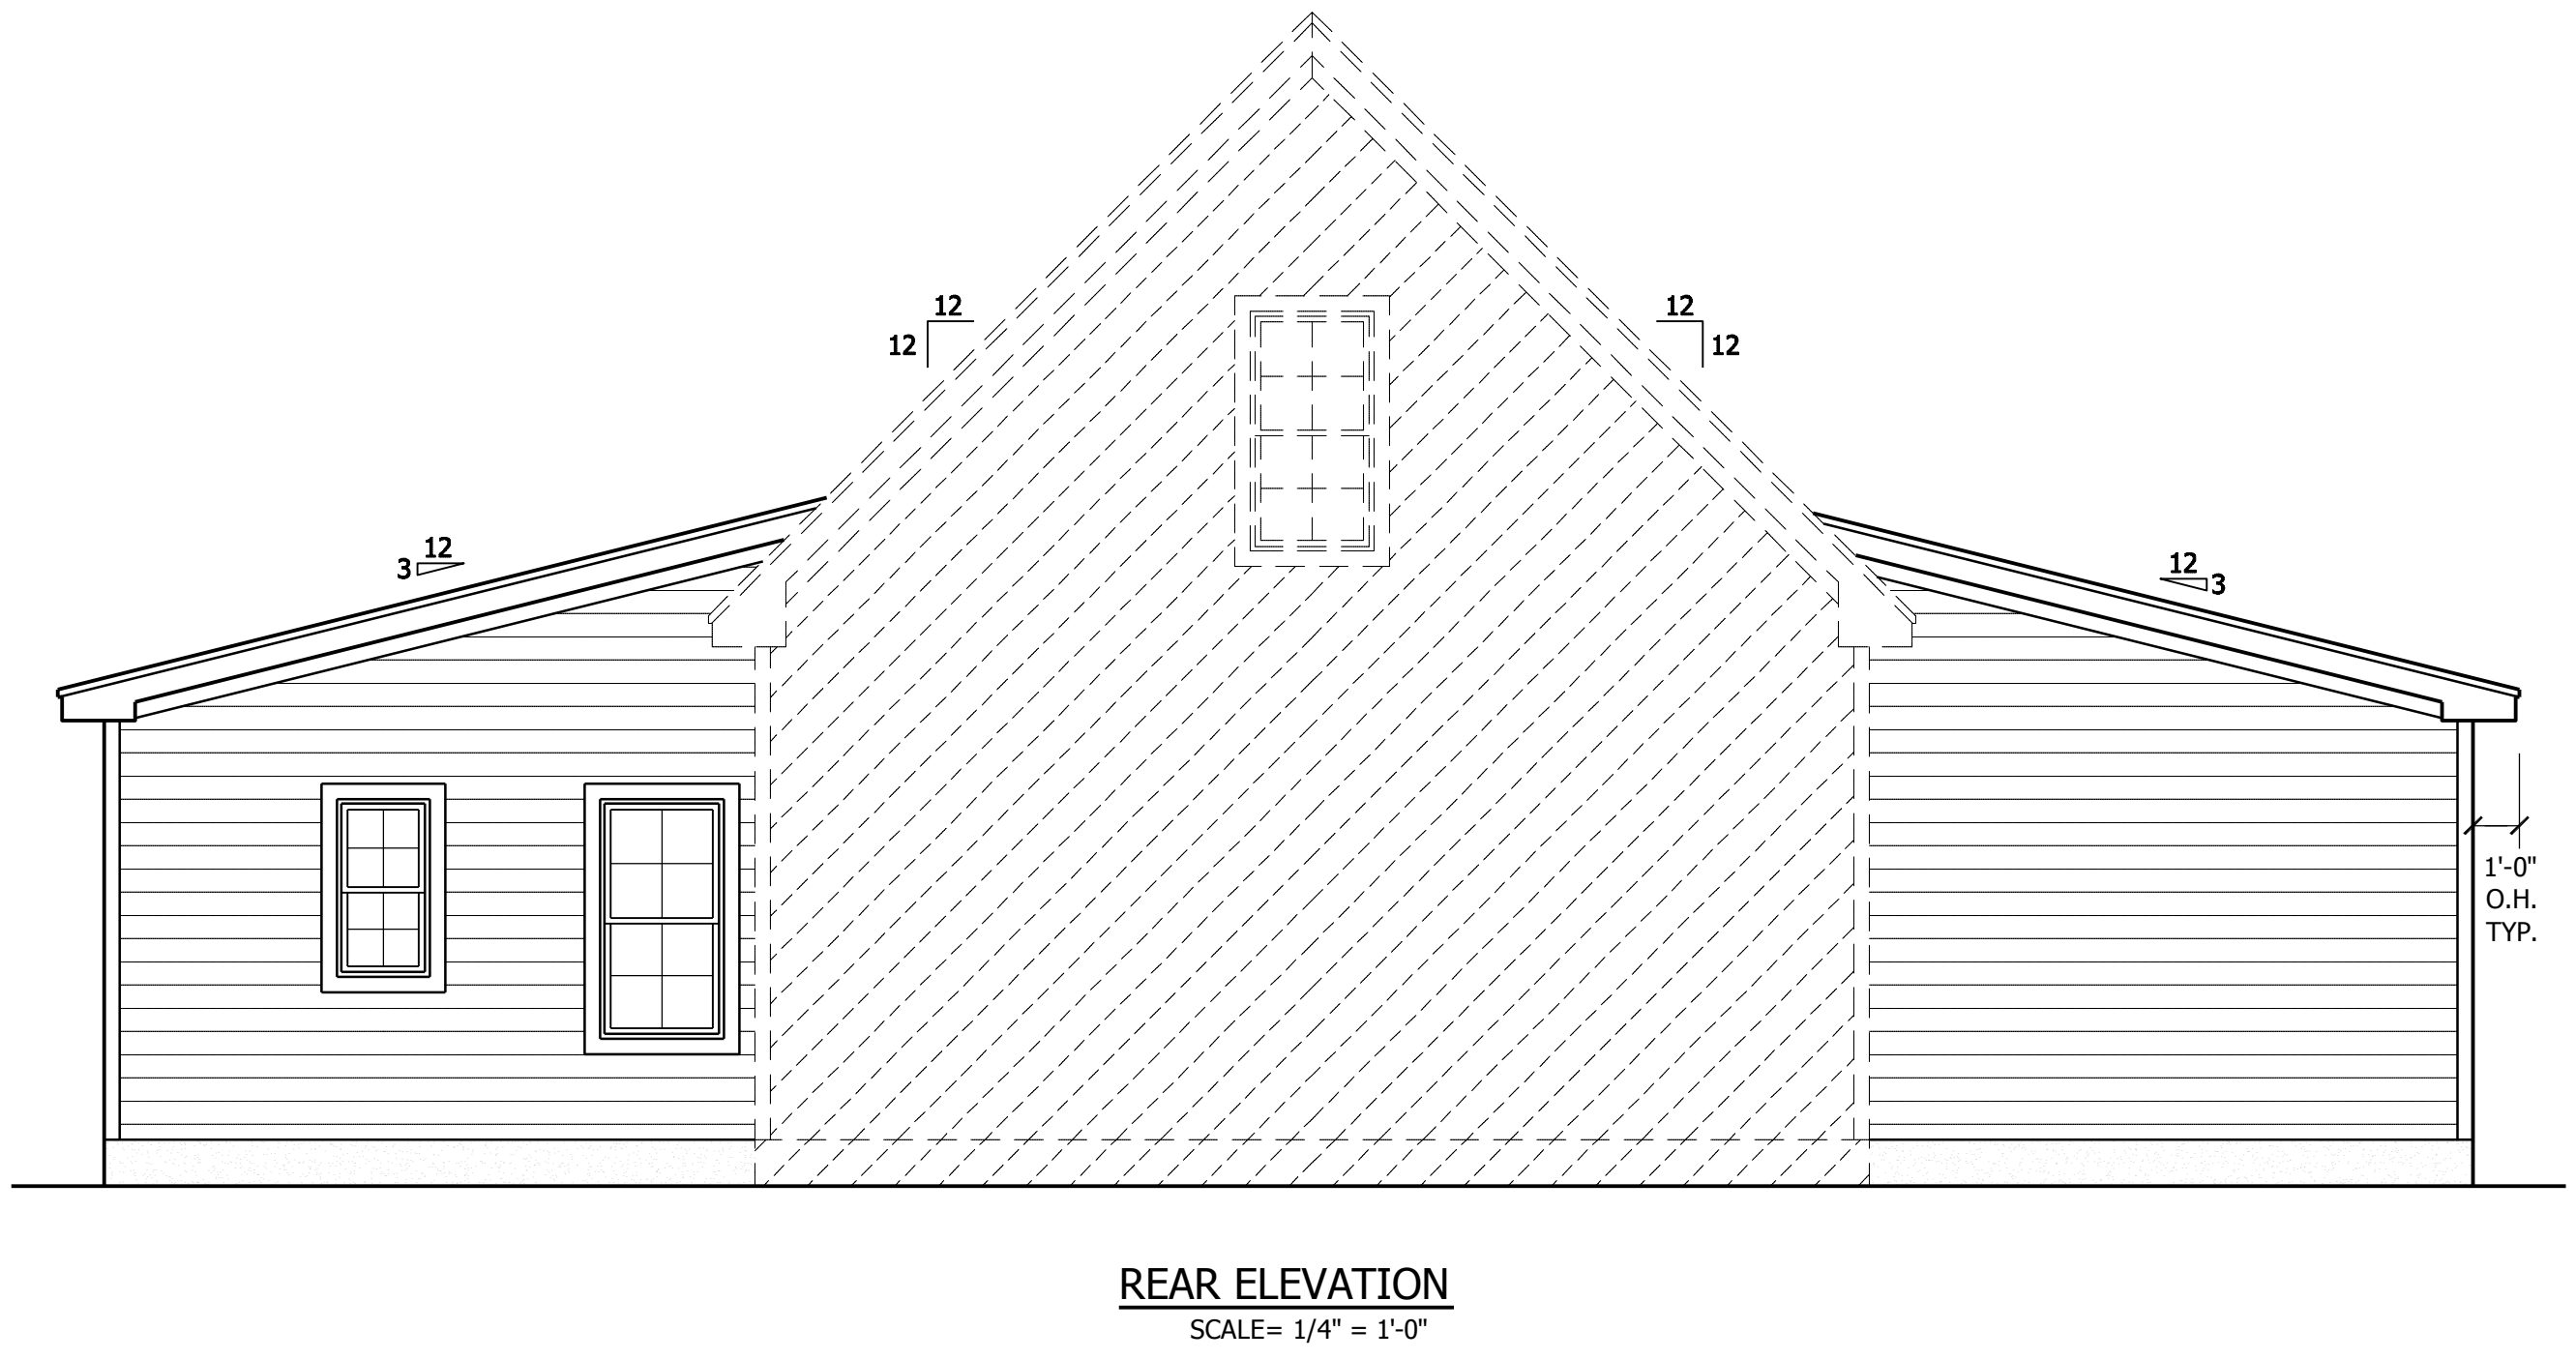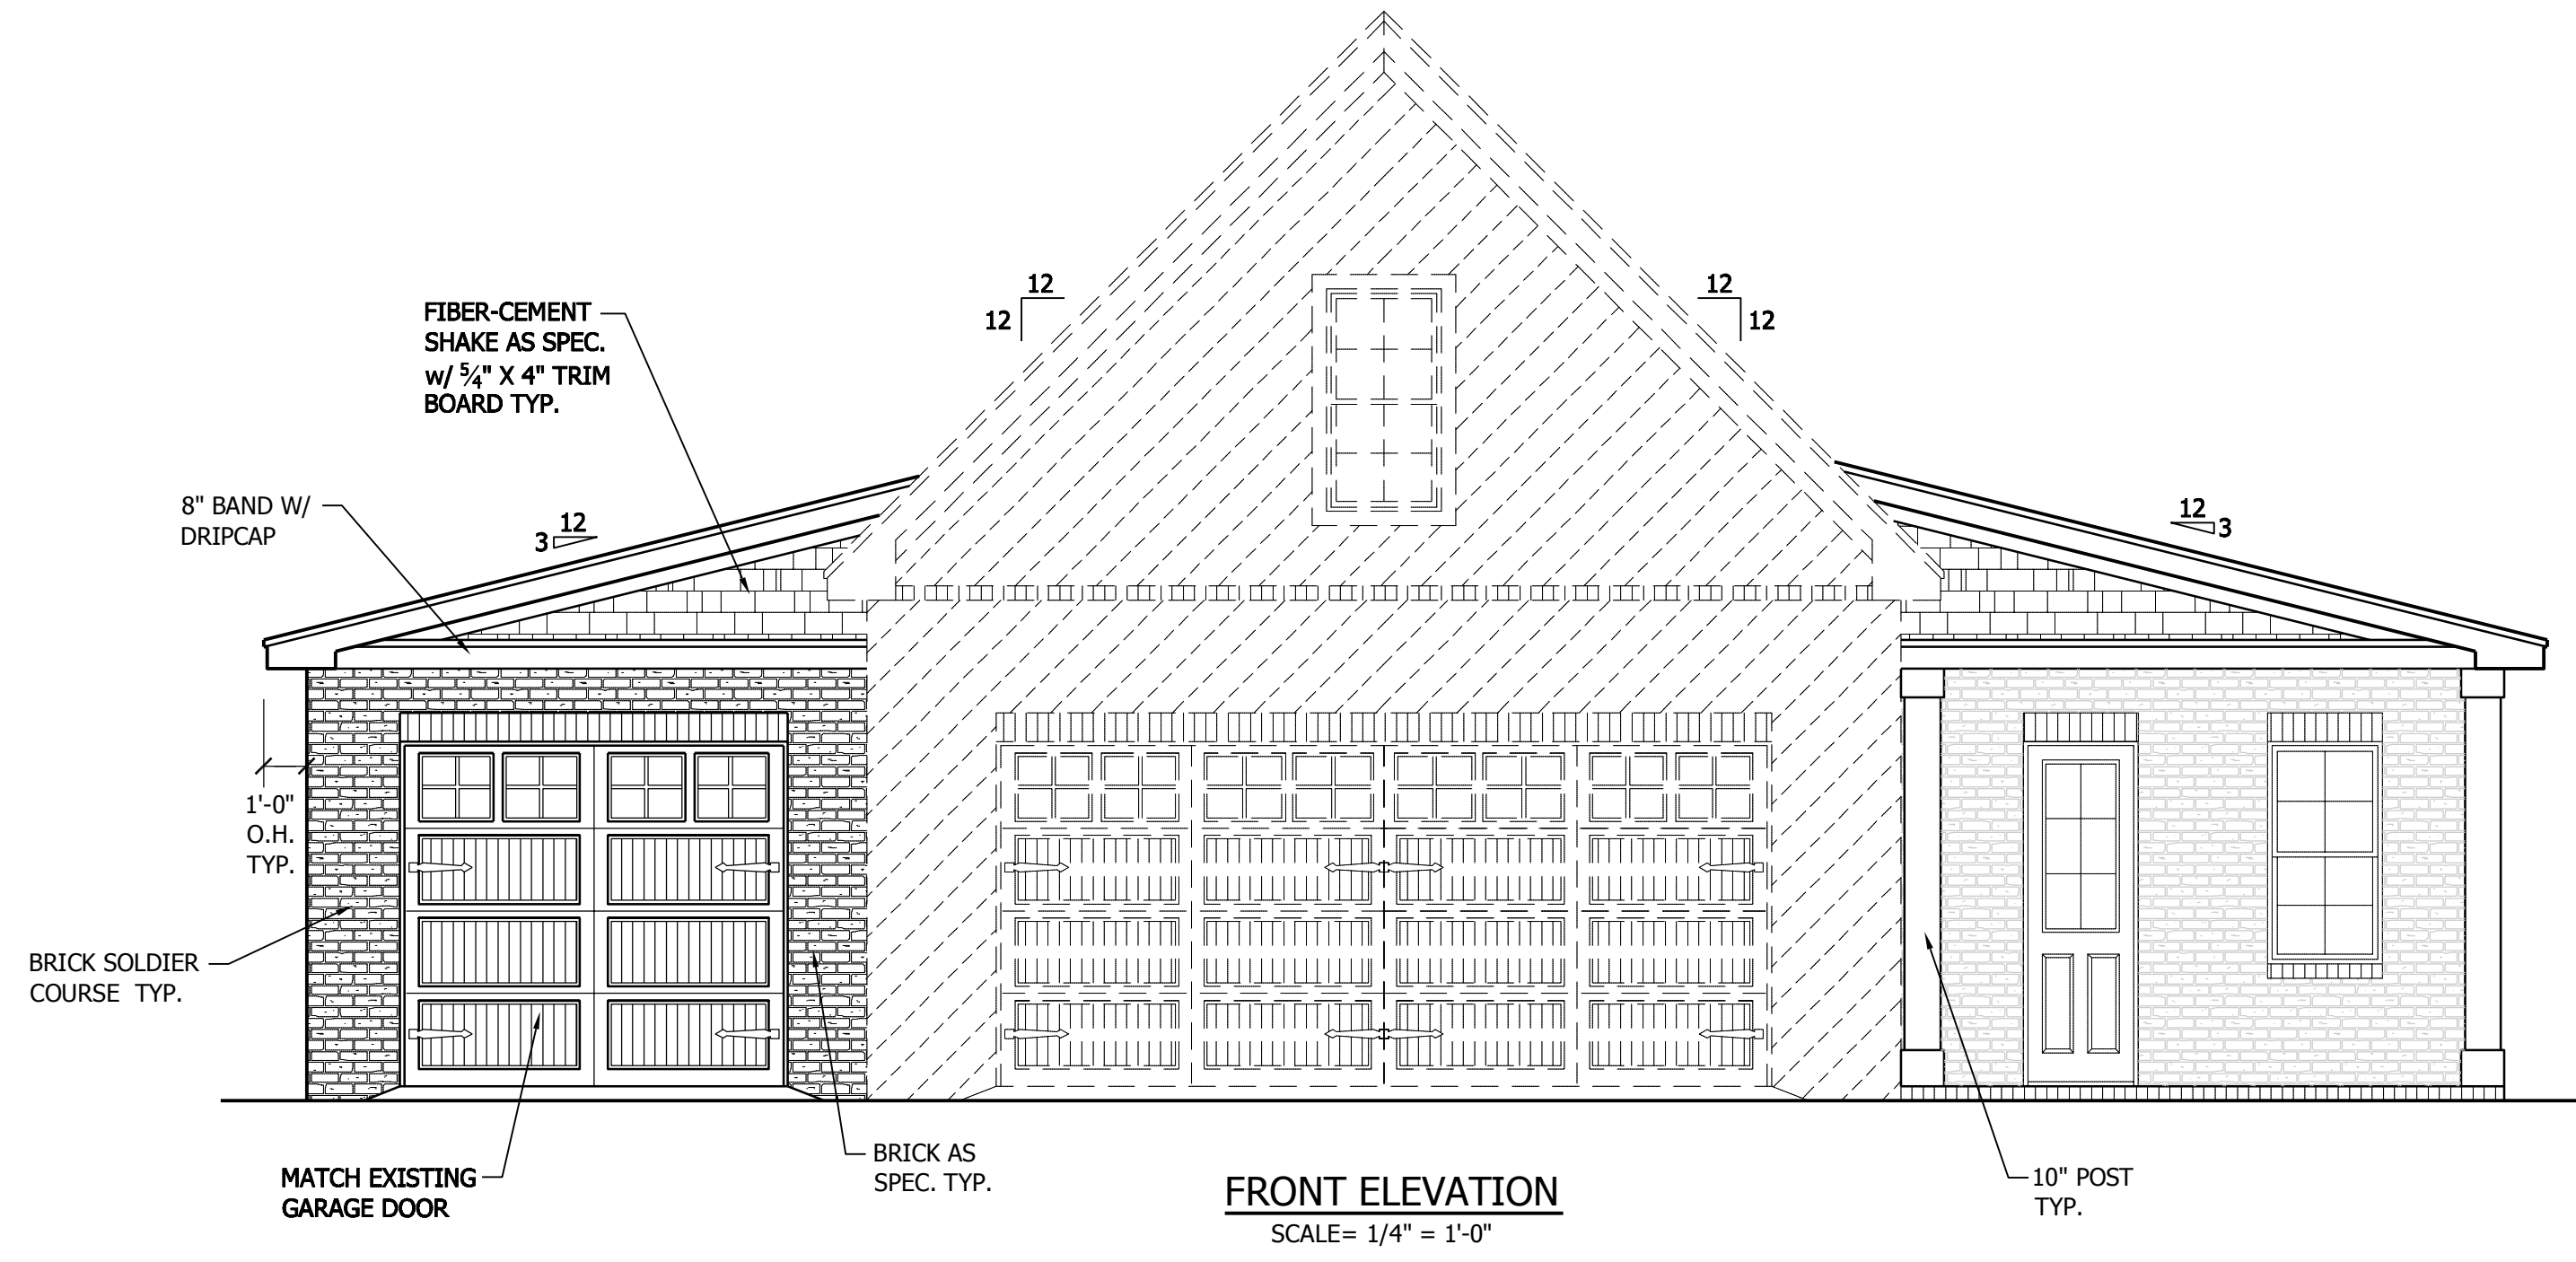

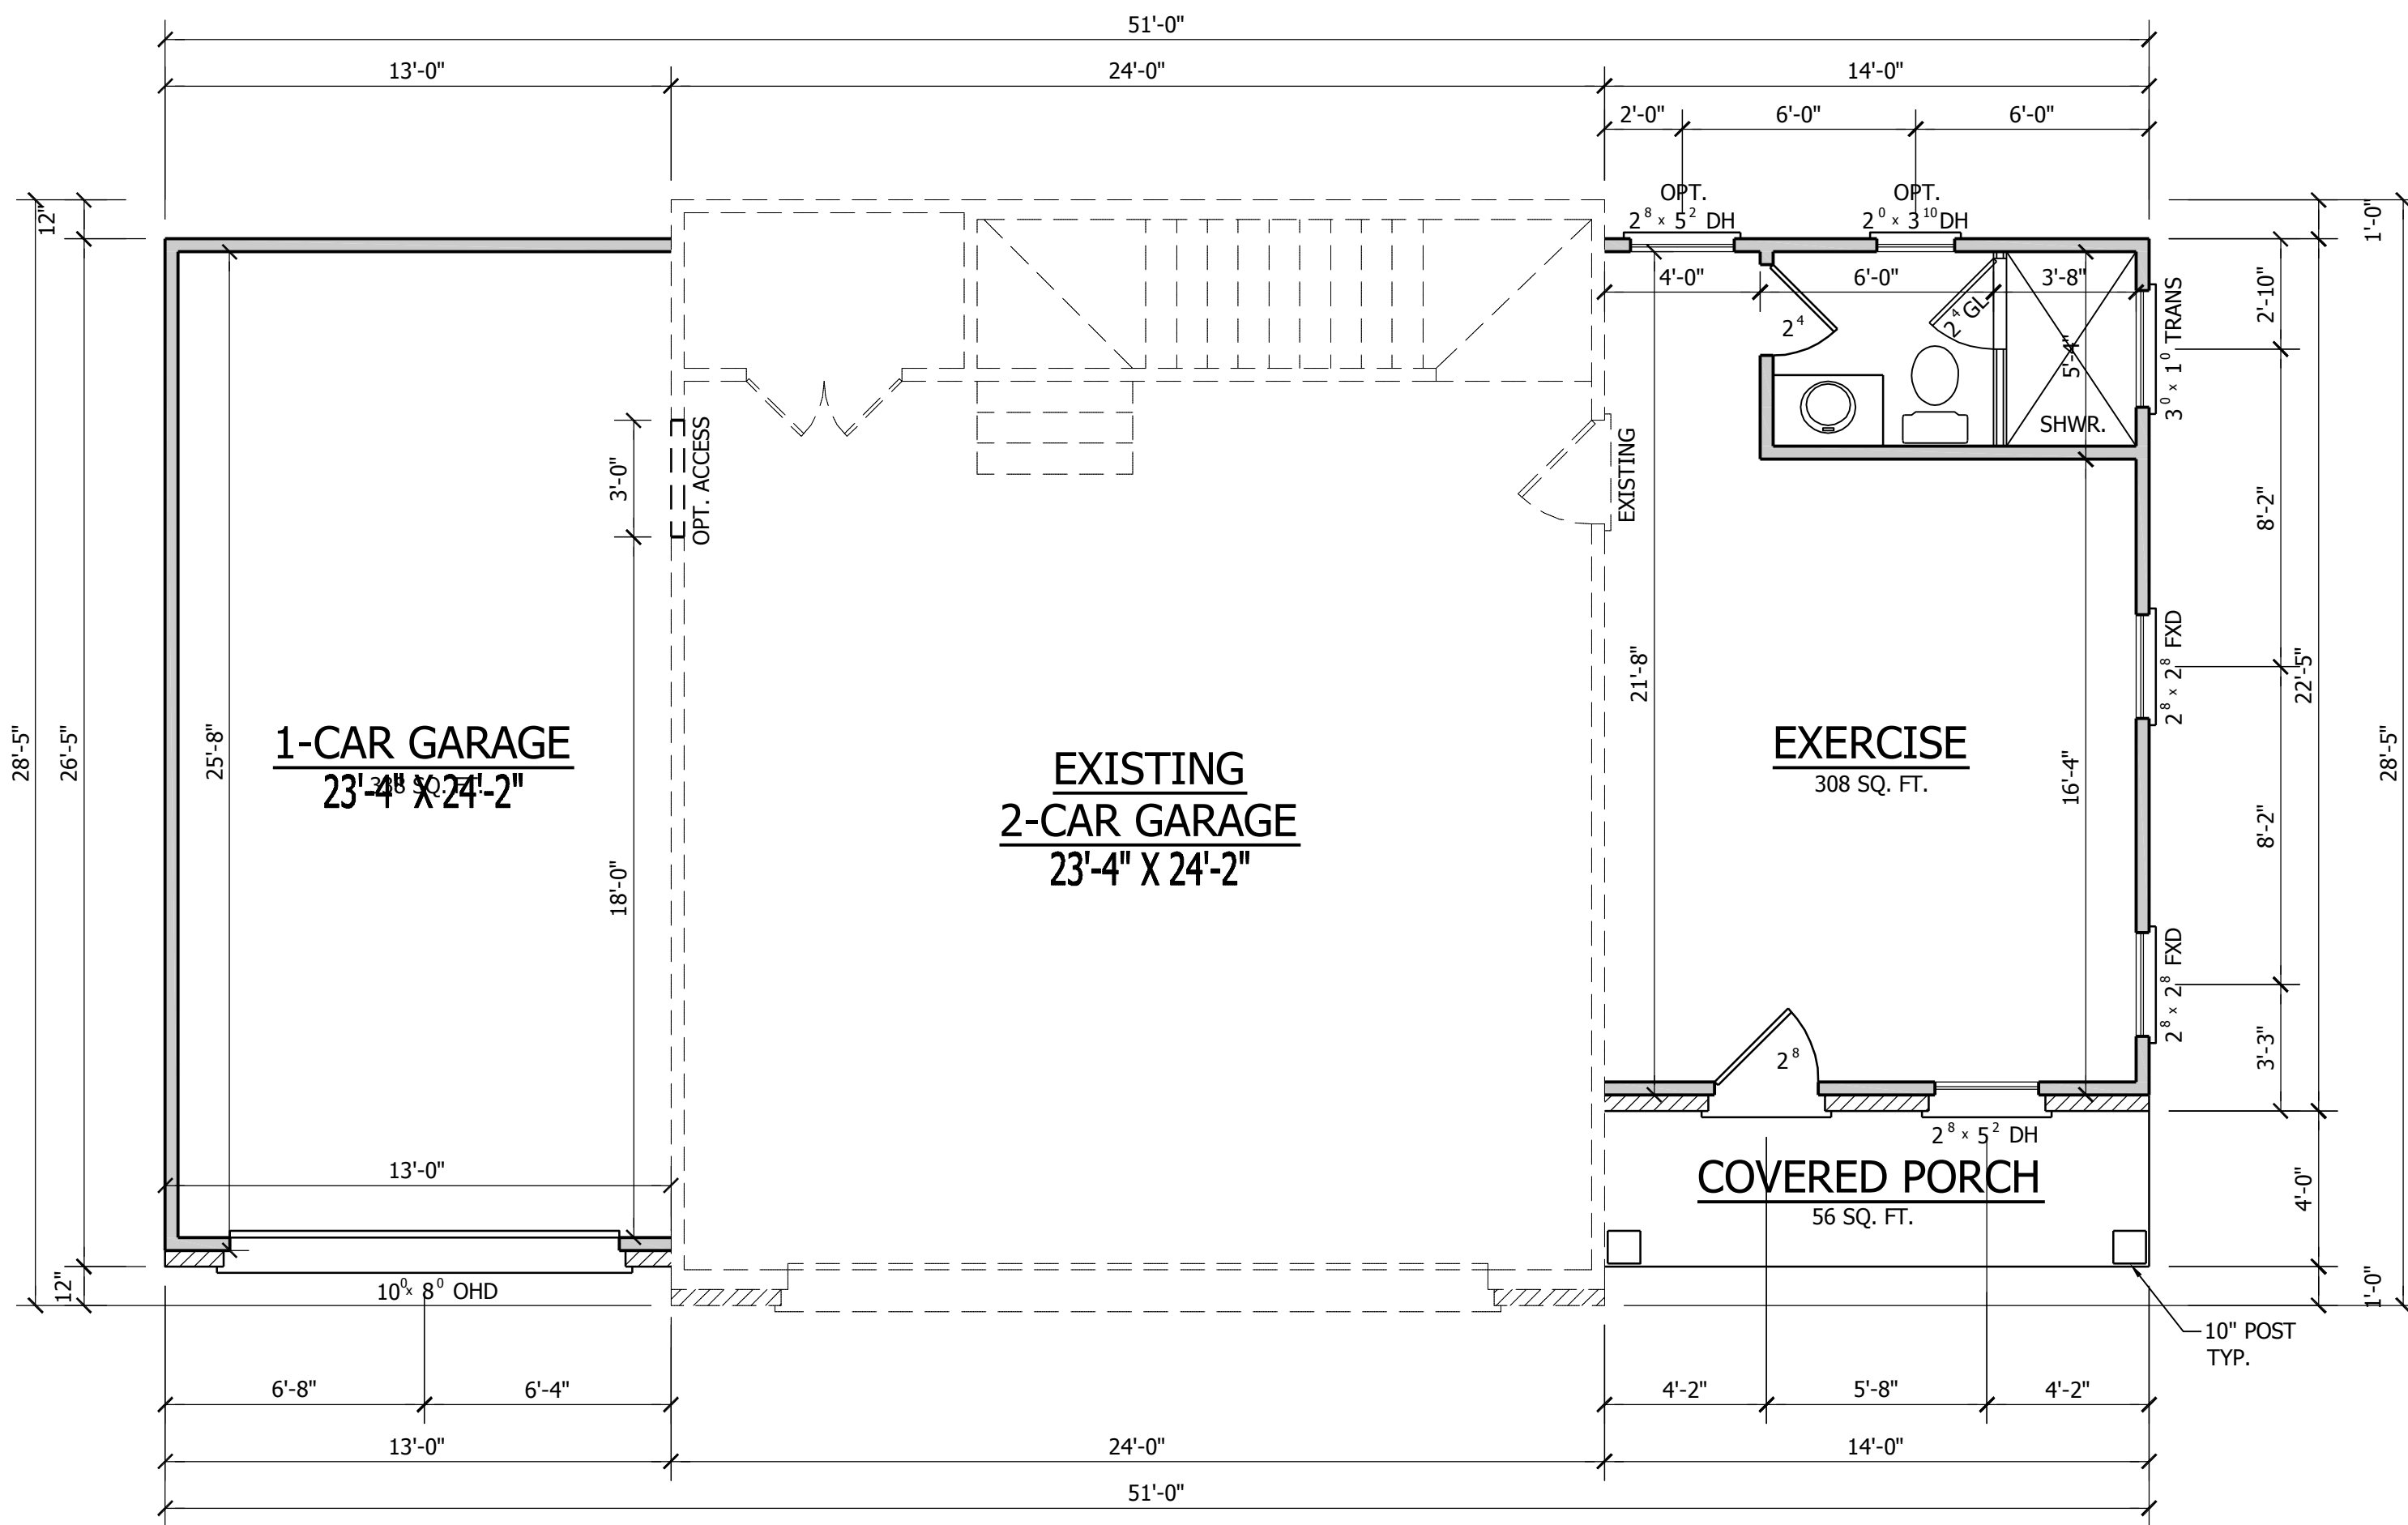





NOTES:

- PLANS DESIGNED UNDER 2018 NORTH CAROLINA RESIDENTIAL CODE.
- ALL ANGLED WALLS ARE 45° UNLESS NOTED OTHERWISE.
- FINISH DOOR AND WINDOW HEADS SHALL ALIGN EXCEPT AS NOTED.
- ALL MATERIALS AND COMPONENTS MUST BE INSTALLED PER MANUFACTURER'S RECOMMENDATIONS.
- GRADES SHOWN ARE ILLUSTRATIVE. NATURAL GRADE WILL DETERMINE FINISH GRADE.
- FLOOR PLAN NOTATIONS GOVERN OVER ELEVATION SCALE.
- VERIFY ALL WINDOW SIZES, RADIUS, AND DETAILS WITH CHOSEN MANUFACTURER.
- ALL HABITABLE ROOMS SHALL MEET LIGHT/VENTILATION & EGRESS REQUIREMENTS.
- TEMPERED GLASS TO BE USED AT ALL SAFETY REQUIRED LOCATIONS.
- ALL WINDOW GLAZING TO HAVE 0.35 U-FACTOR MIN.
- ALL CABINET DESIGNS/LAYOUTS TO BE VERIFIED WITH SHOP DRAWINGS FROM CABINET MANUFACTURER.
- PER 2018 N.C. RESIDENTIAL BUILDING CODE TABLE R302.6: SHEETROCK ON GARAGE CEILING TO BE 5/8" TYPE "X".

PLANS DESIGNED TO THE 2018 NORTH CAROLINA RESIDENTIAL CODE HOUSE DESIGNED FOR 115 MPH 3 SECOND GUST, EXPOSURE B ANCHOR BOLTS TO BE NO MORE THAN 6' O.C. AND WITHIN 12" OF ALL PLATES SPLICES ANCHOR BOLTS SHALL BE MIN. 1/2" DIAMETER & SHALL EXTEND A MINIMUM 7" INTO MASONRY OR CONCRETE

MEAN ROOF HEIGHT = < 30'-0"

COMPONENT & CLADDING DESIGNED FOR THE FOLLOWING LOADS	UP TO 30'	30'-1" - 35'	35'-1" - 40'	40'-1" - 45'
ZONE 1	16.5, -18.0	17.3, -18.9	18.0, -19.6	18.5, -20.2
ZONE 2	16.5, -21.0	17.3, -22.1	18.0, -22.9	18.5, -23.5
ZONE 3	16.5, -21.0	17.3, -22.1	18.0, -22.9	18.5, -23.5
ZONE 4	18.0, -19.5	18.9, -20.5	19.6, -21.3	20.2, -21.8
ZONE 5	18.0, -24.1	18.9, -25.3	19.6, -26.3	20.2, -27.0

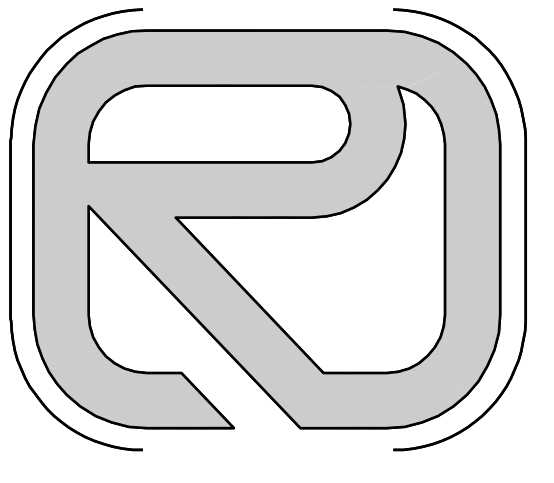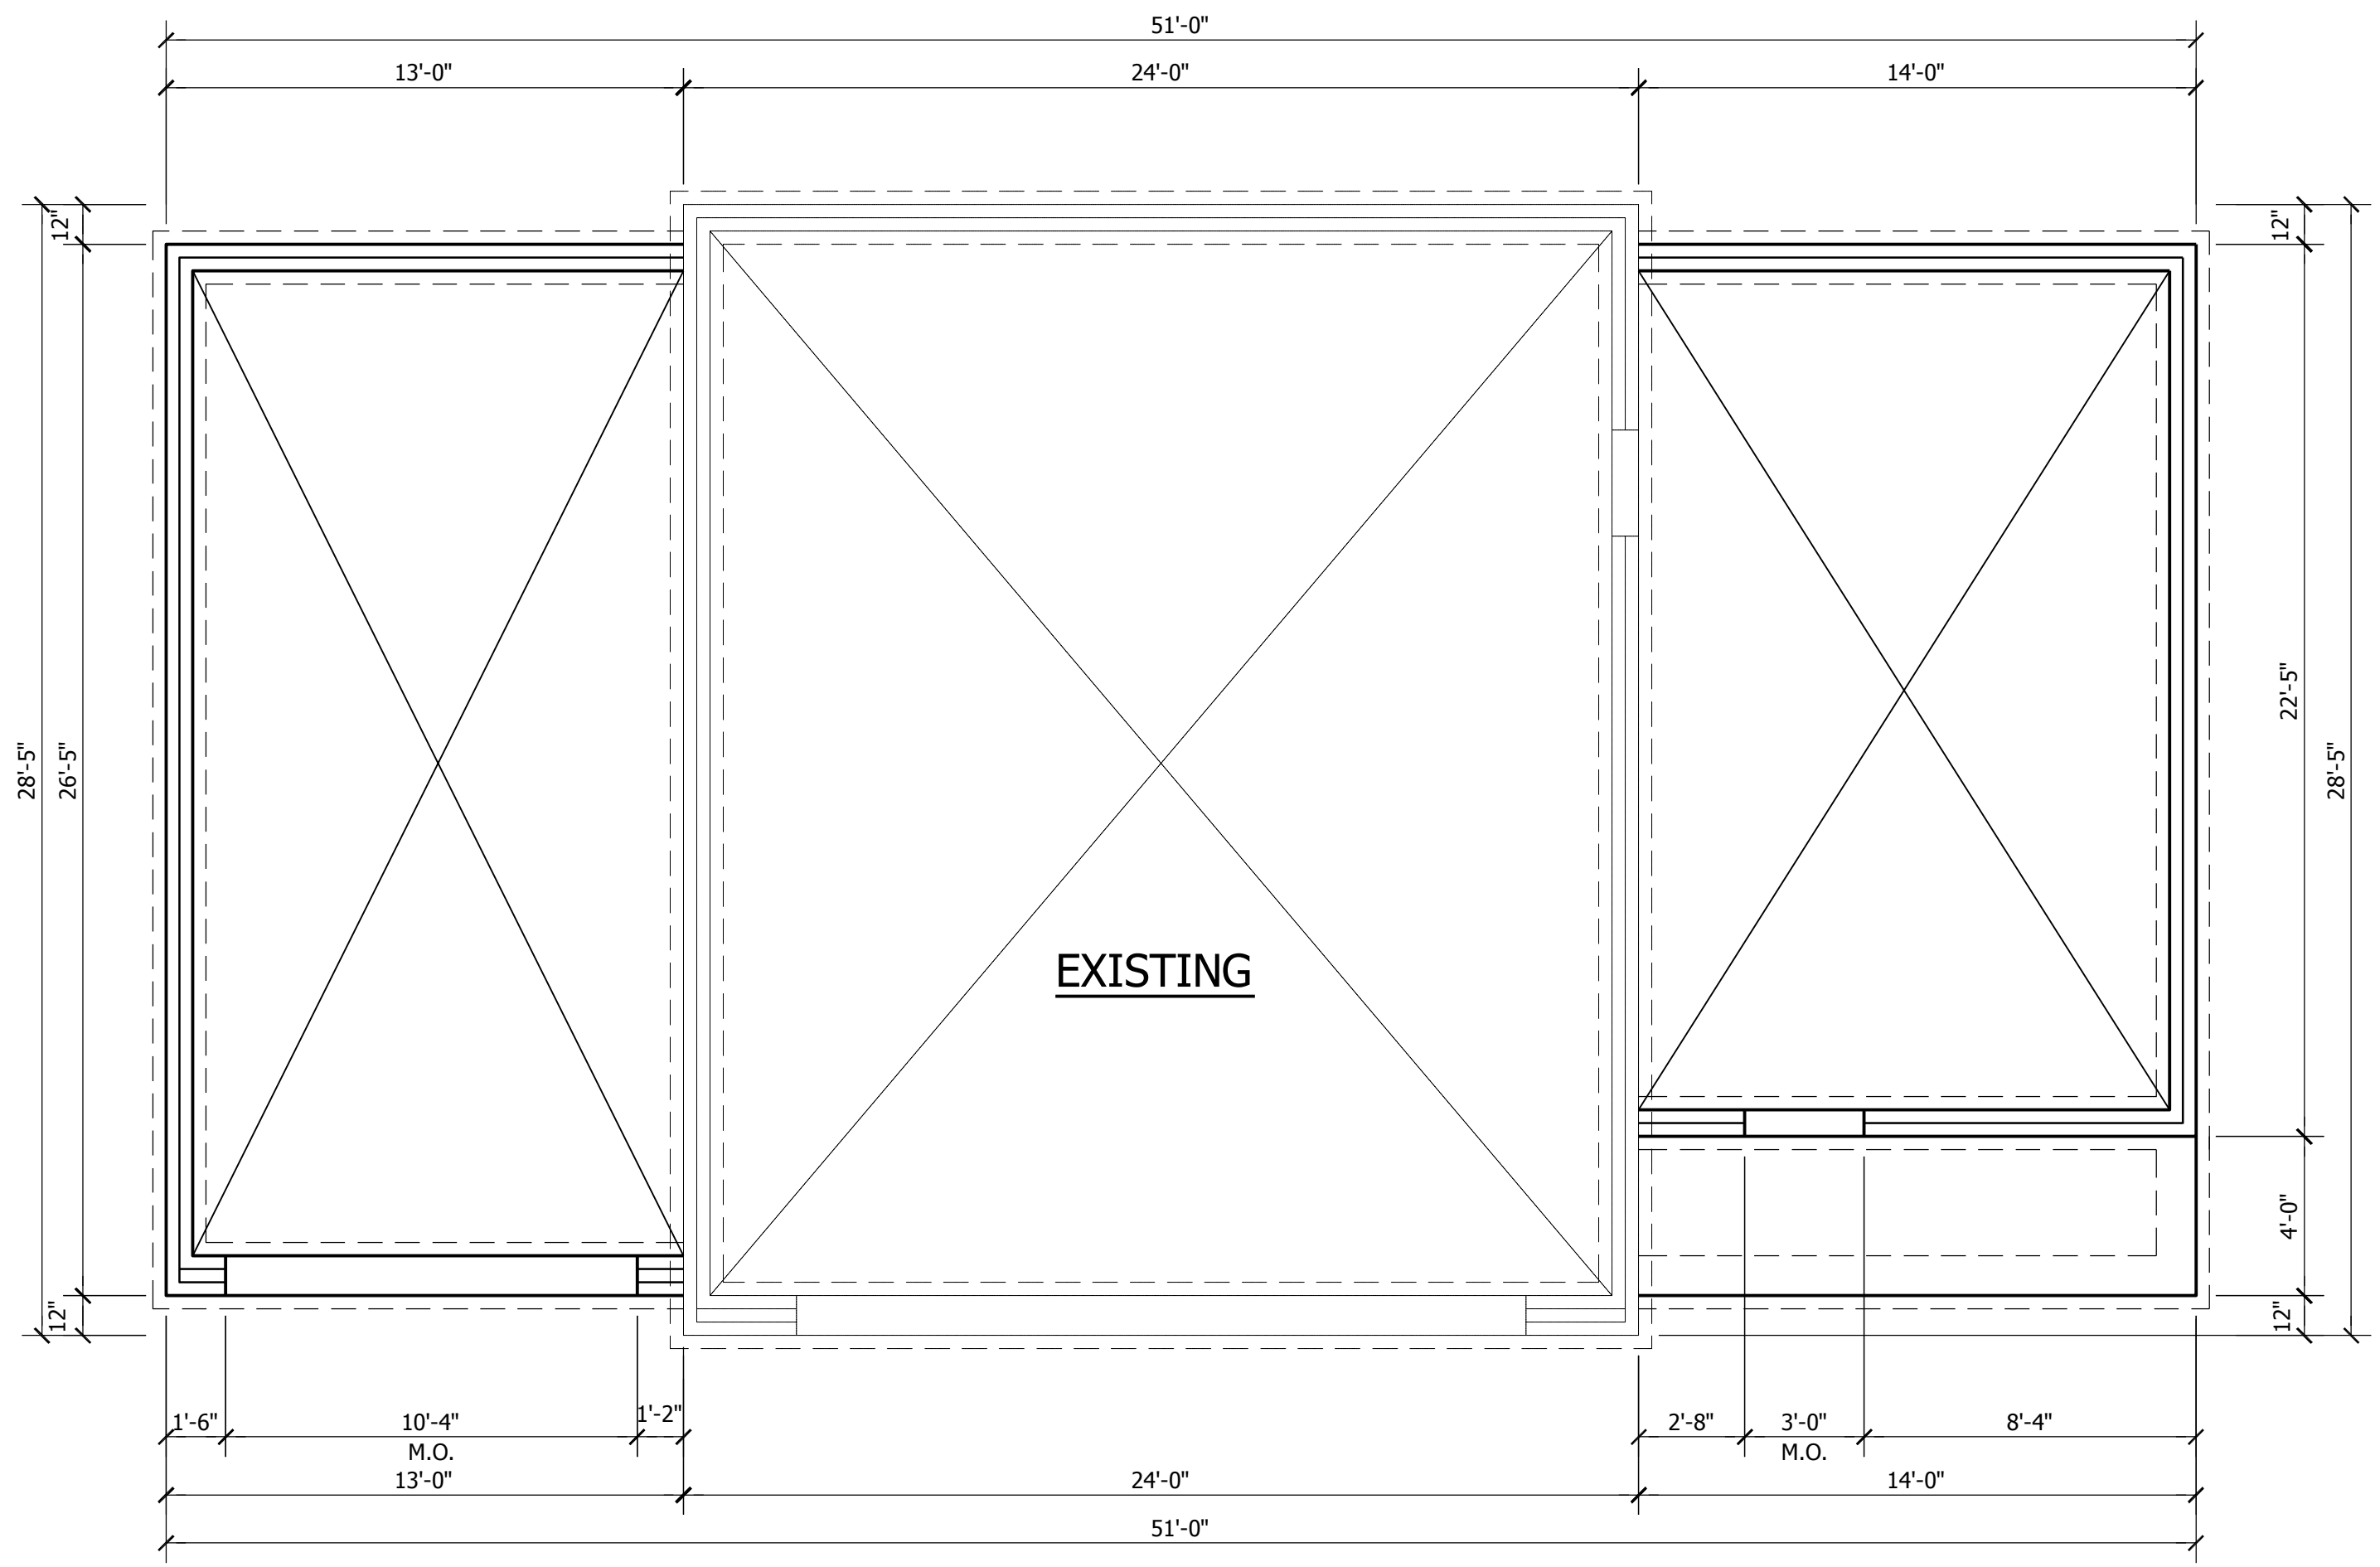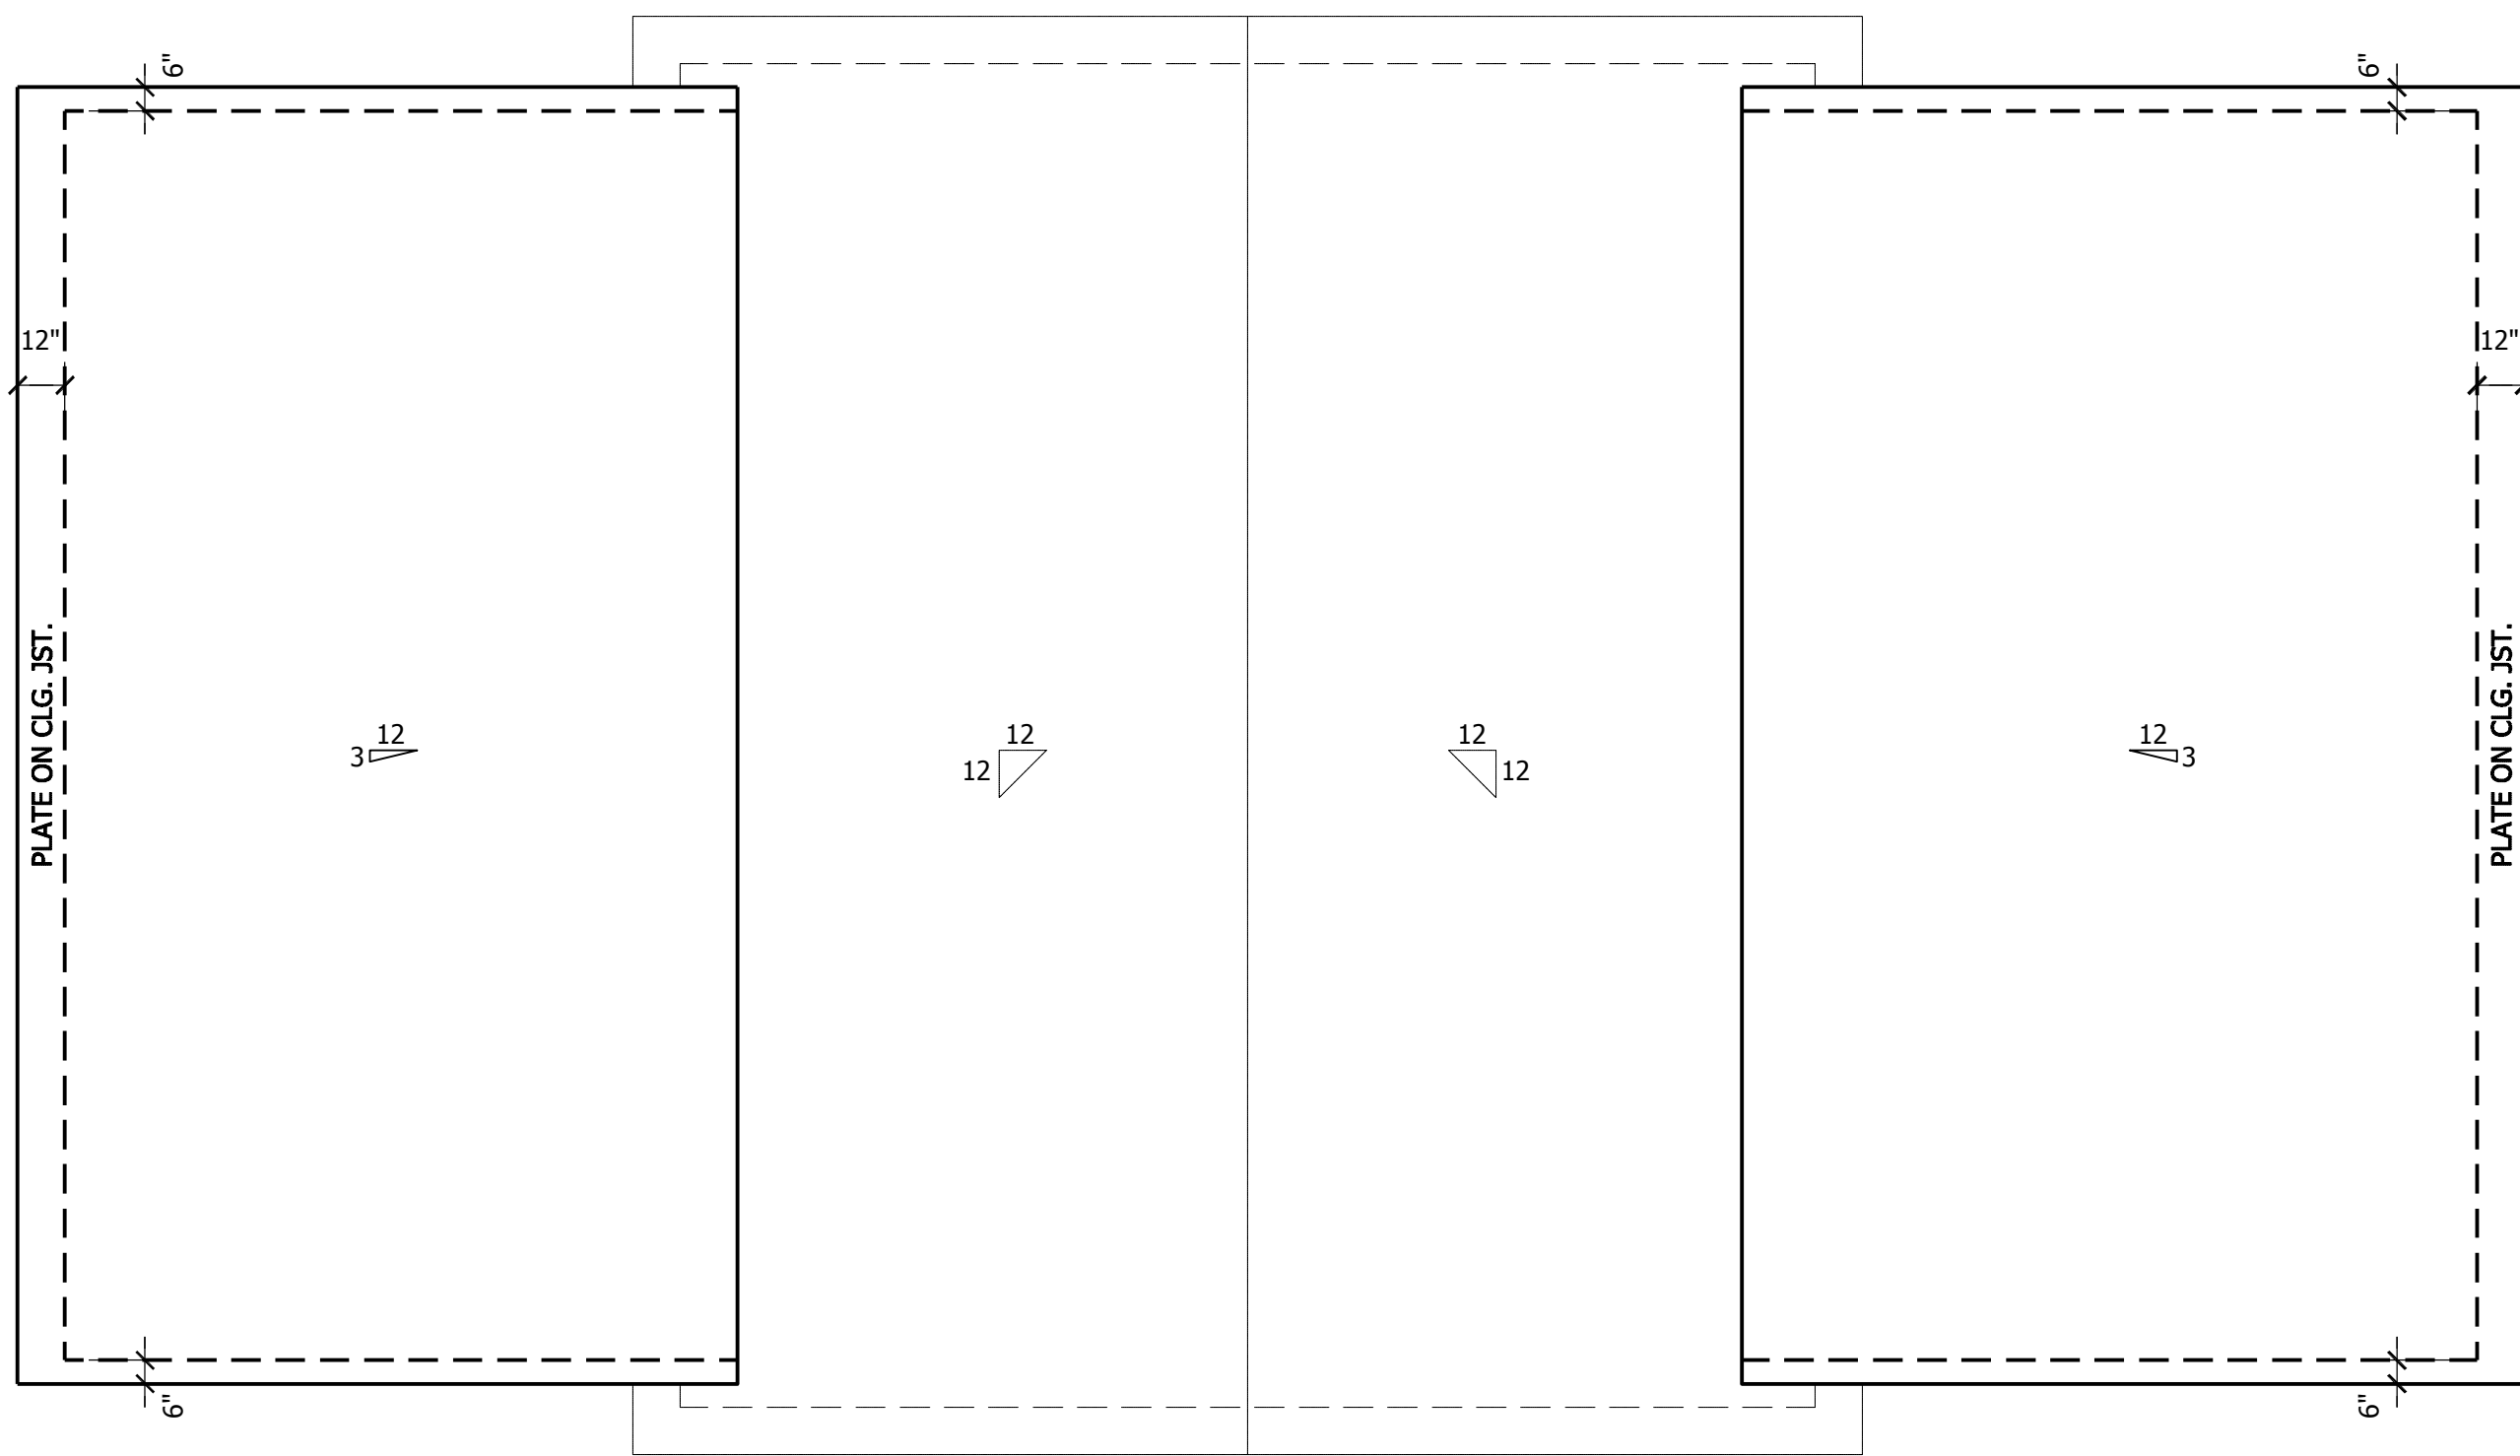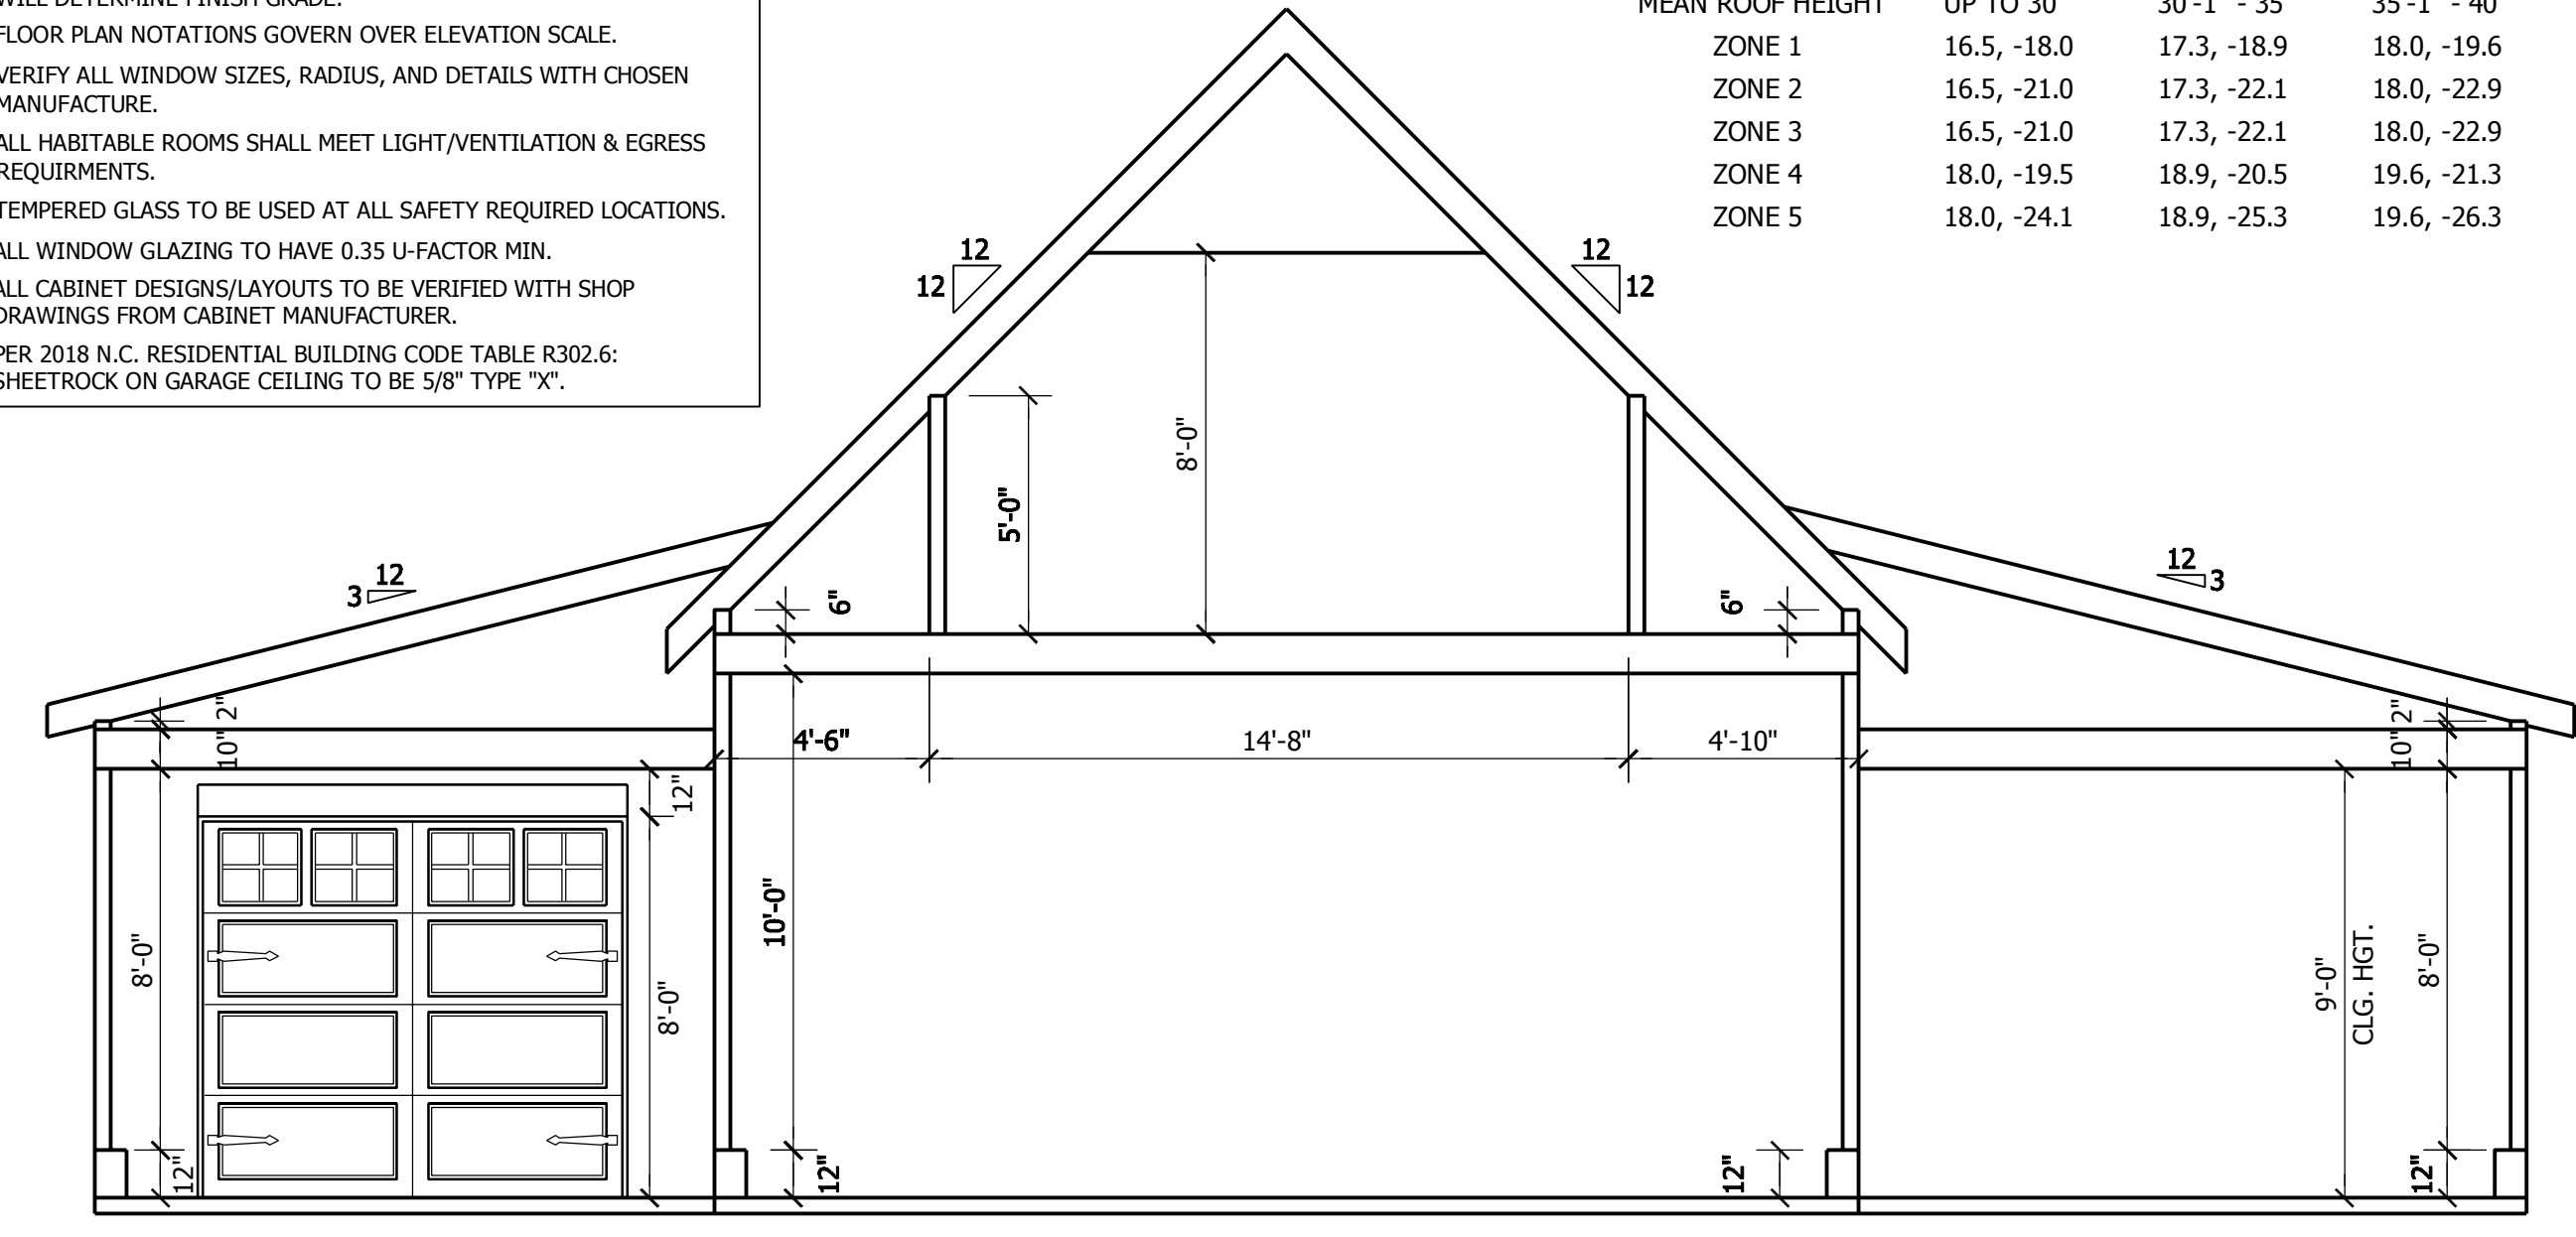

**CREATIVE RESIDENTIAL
DESIGNS, LLC**
5000 NEIMAN COVE
RALEIGH, N.C.
27612
919.260.6393
www.creativeresidentialdesigns.com

PROJECT:
LOT 3
DEVANE
GARAGE
ADDITION

**PEGRAM
RESIDENCE**

DATE:
01-18-23 BCR

REVISIONS:

SHEET NO.

2
OF 2