

Holly Springs Church Rd SR 1273

Public UTILITY EASEMENT

FARM LAND

UTILITY EASEMENT

Orange Sign

30' Private Access
UTILITY EASEMENT

DRIVEWAY GRAVEL

Proposed SFD

100'

63'

77'

90'

Gravel Driveway

40'

Gravel

40'

Proposed Shop

30'

26'

Shop

50'

Proposed SEPTIC

WOODED AREA


Driveway

Well

EXISTING HOME

John & Farrah Holder
SITE PLAN

Scale 1" = 50'-0"

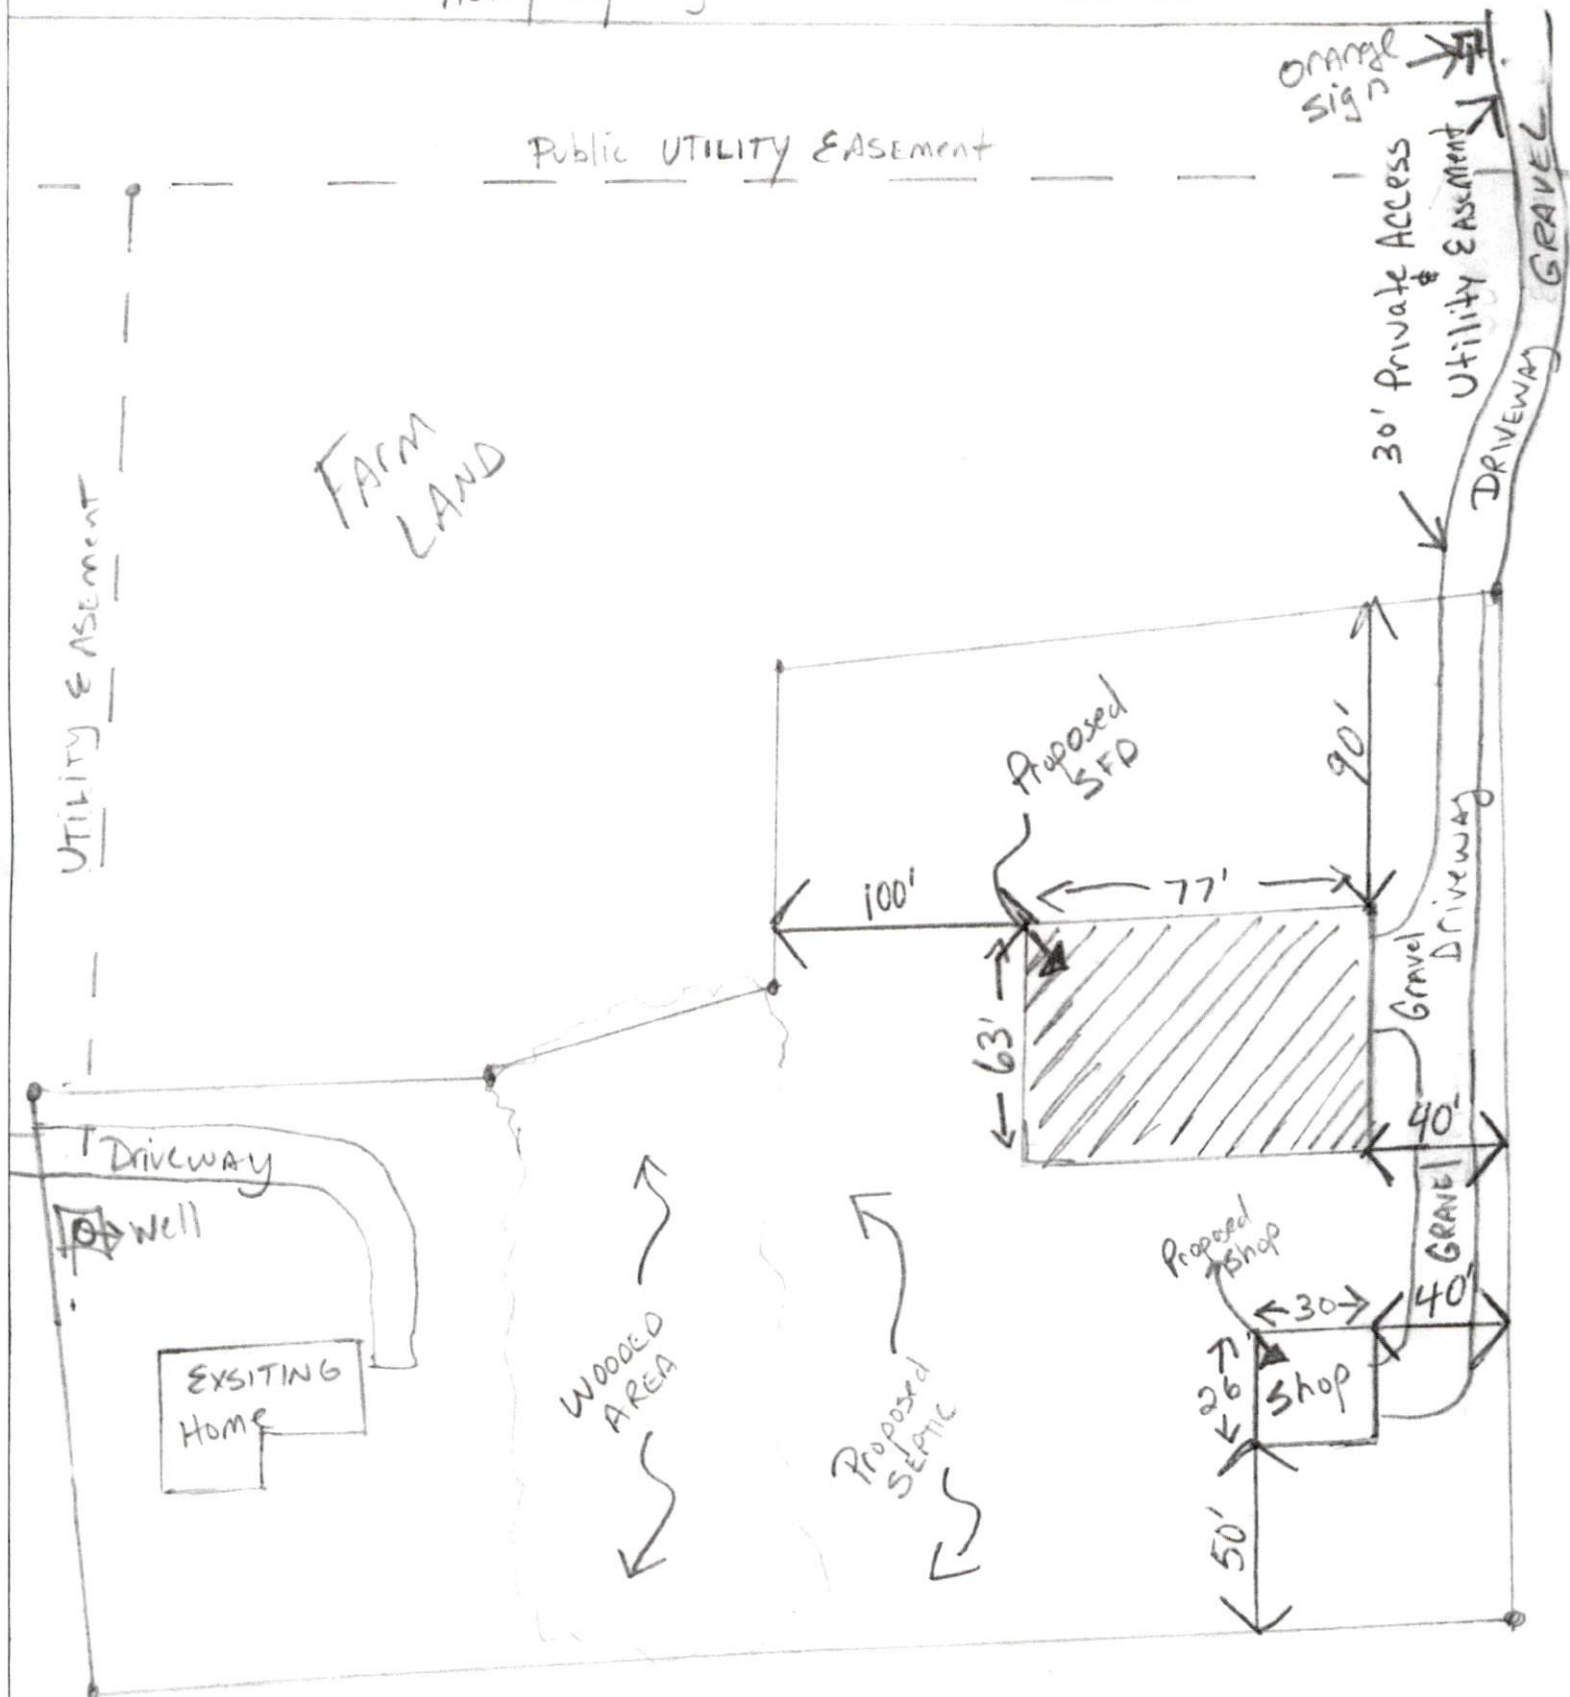

Harnett County Department of Public Health

PERMIT # SFD 2109-0058

Operation Permit

New Installation Septic Tank Nitrification Line Repair Expansion

PROPERTY LOCATION: 1258 Holly Springs Church Rd (SR 1272)

Name: (owner) John Holder SUBDIVISION _____ LOT # _____

System Installer: J. Bullard

Basement with plumbing: Garage Number of Bedrooms 3


Type of Water Supply: Community Public Well Distance from well _____ feet

System Type: Type III 9 Types V and VI Systems expire in 5 years.

(In accordance with Table V a)

Owner must contact Health Department 6 months prior to expiration for permit renewal.

This system has been installed in compliance with applicable North Carolina General Statutes, Rules for Sewage Treatment and Disposal, and all conditions of the Improvement Permit and Construction Authorization.

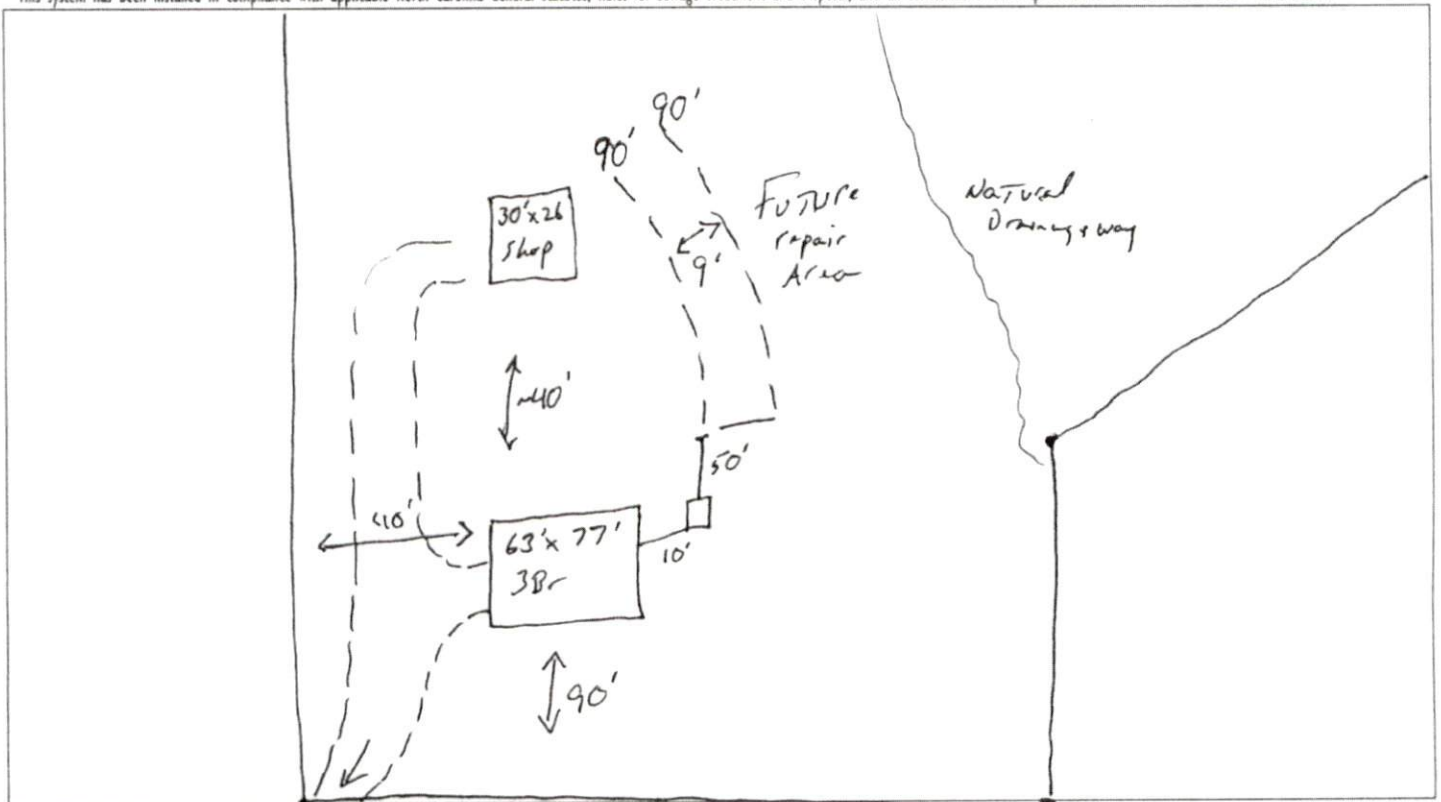

PERMIT CONDITIONS:

- I. Performance: System shall perform in accordance with Rule .1961.
II. Monitoring: As required by Rule .1961.
III. Maintenance: As required by Rule .1961. Other: _____
Subsurface system operator required? Yes No
If yes, see attached sheet for additional operation conditions, maintenance and reporting.
IV. Operation: _____
V. Other: _____

D-Box Pump Alarm H2O Line PWR Line

Following are the specifications for the sewage disposal system on the above captioned property.

Type of system: Conventional Other 25% reduction I94 Septic Tank: 1000 gallons Pump Tank: _____ gallons

Subsurface Drainage Field No. of ditches 2 exact length of each ditch 90 feet width of ditches 3 feet depth of ditches 24 inches

French Drain Required: _____ Linear feet

Authorized State Agent

Moh A REHS

Date

7-22-22