


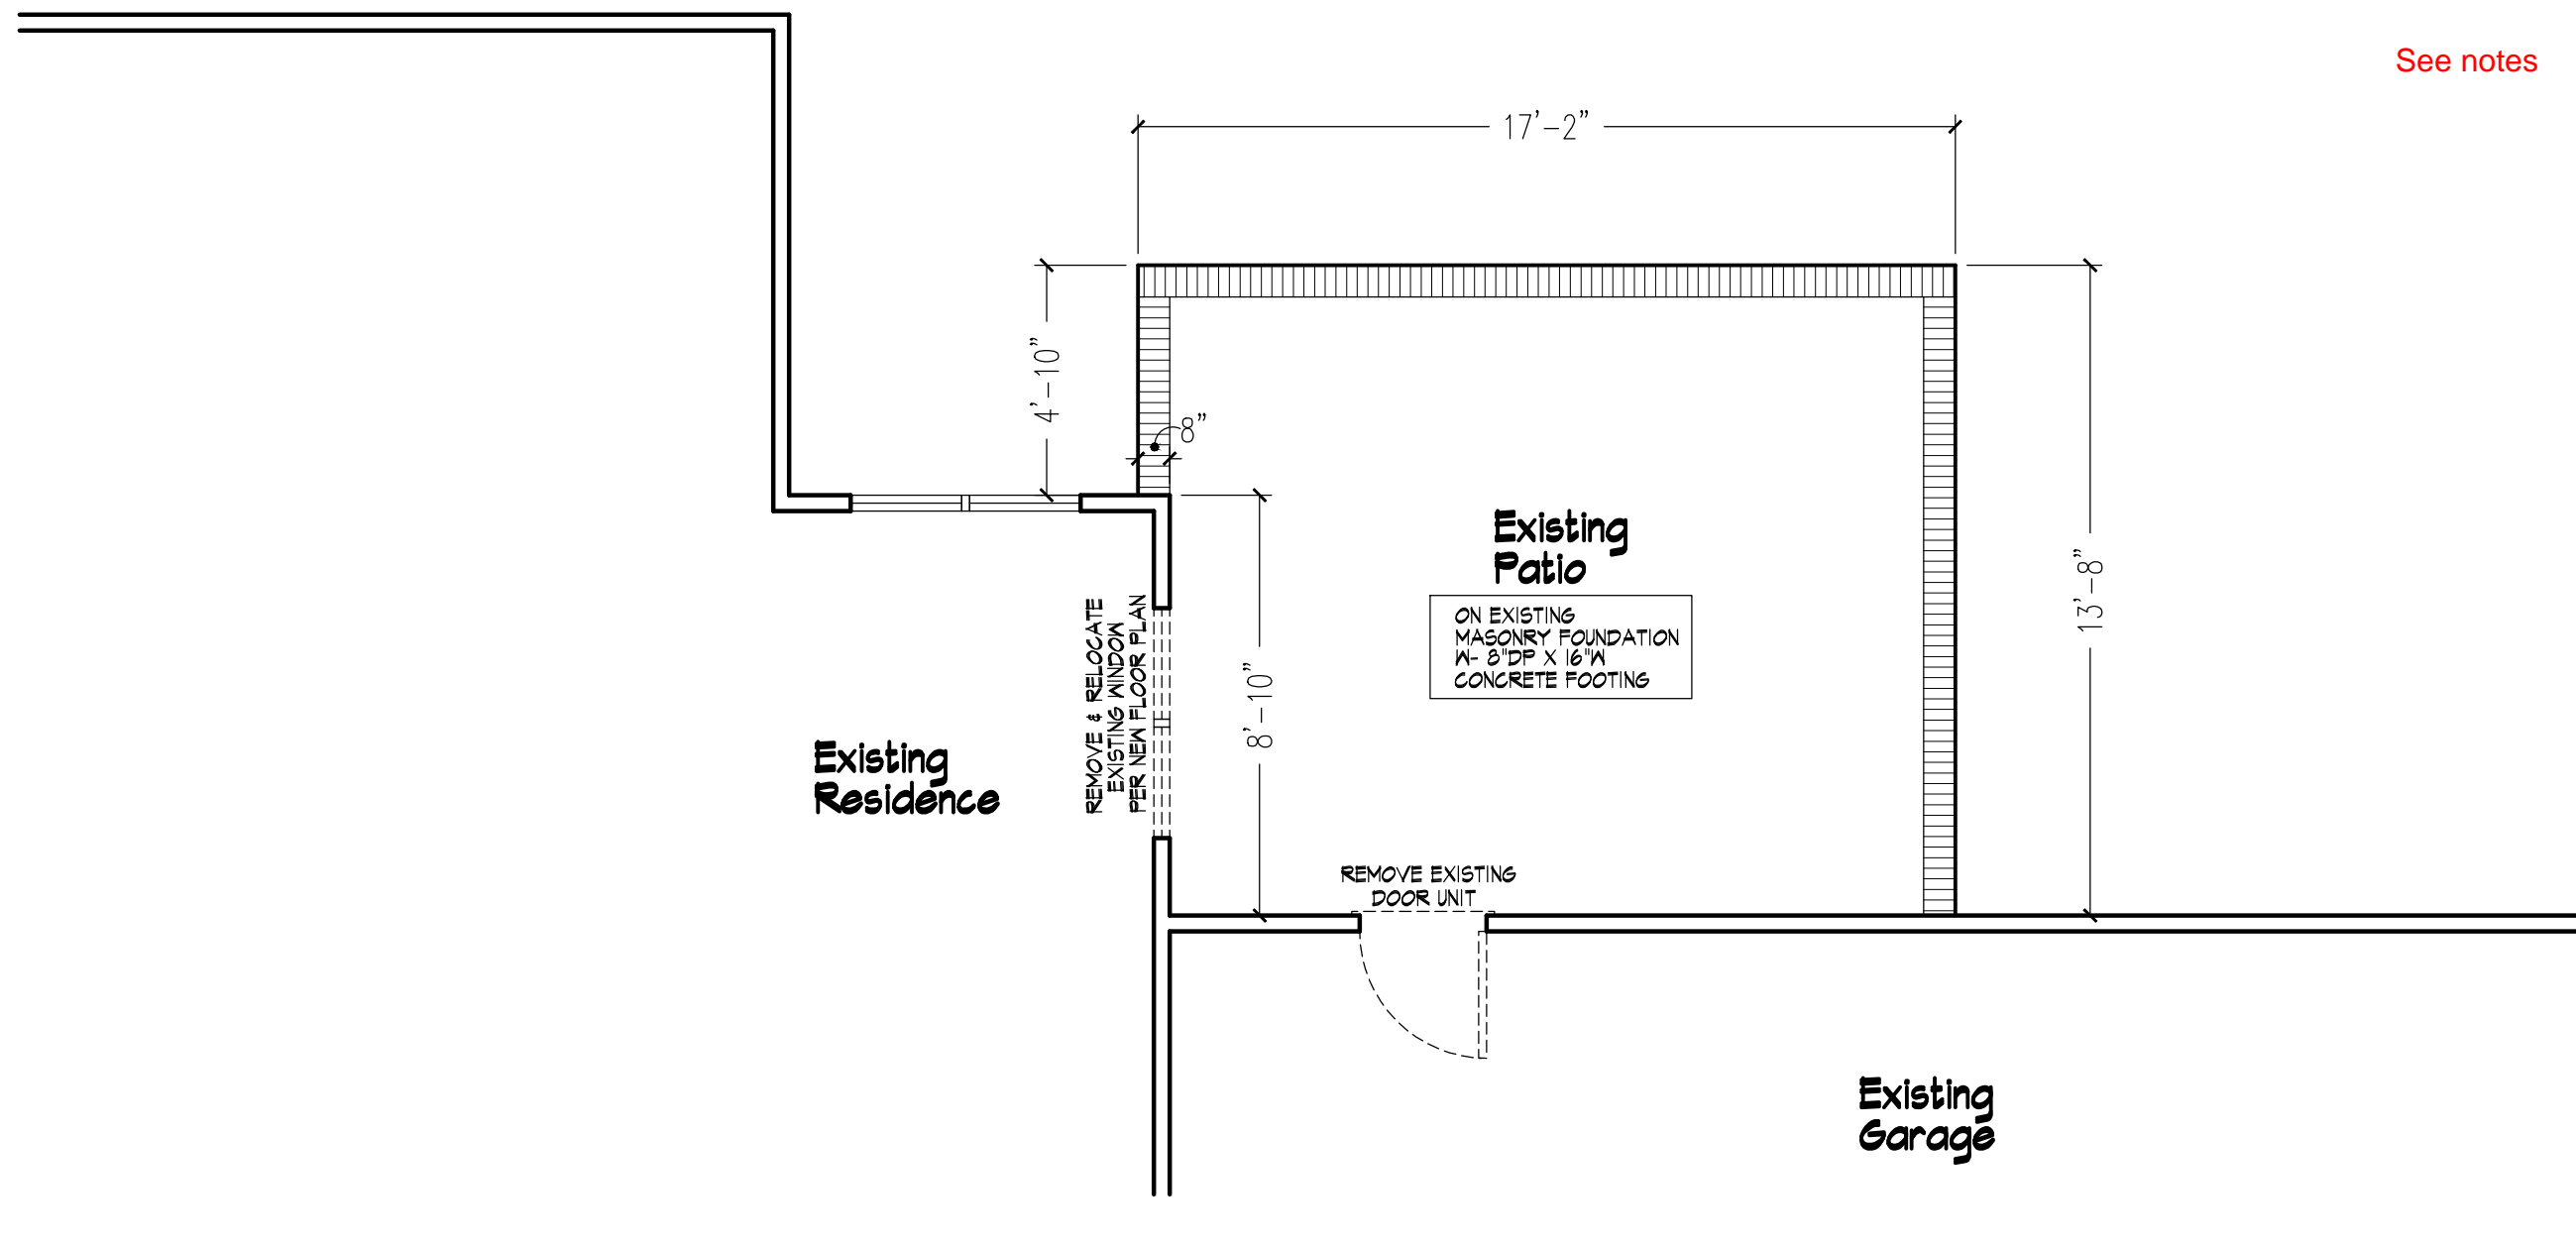

101 Existing Conditions



See notes



102 Existing Floor Plan


Scale: 1/4" = 1'-0"

Revisions


Scale:
 AS SHOWN
 Date:
 July 2023

Sheet No.

Area Tabulations
 ADDITION HEATED AREA 229 SQ. FT.

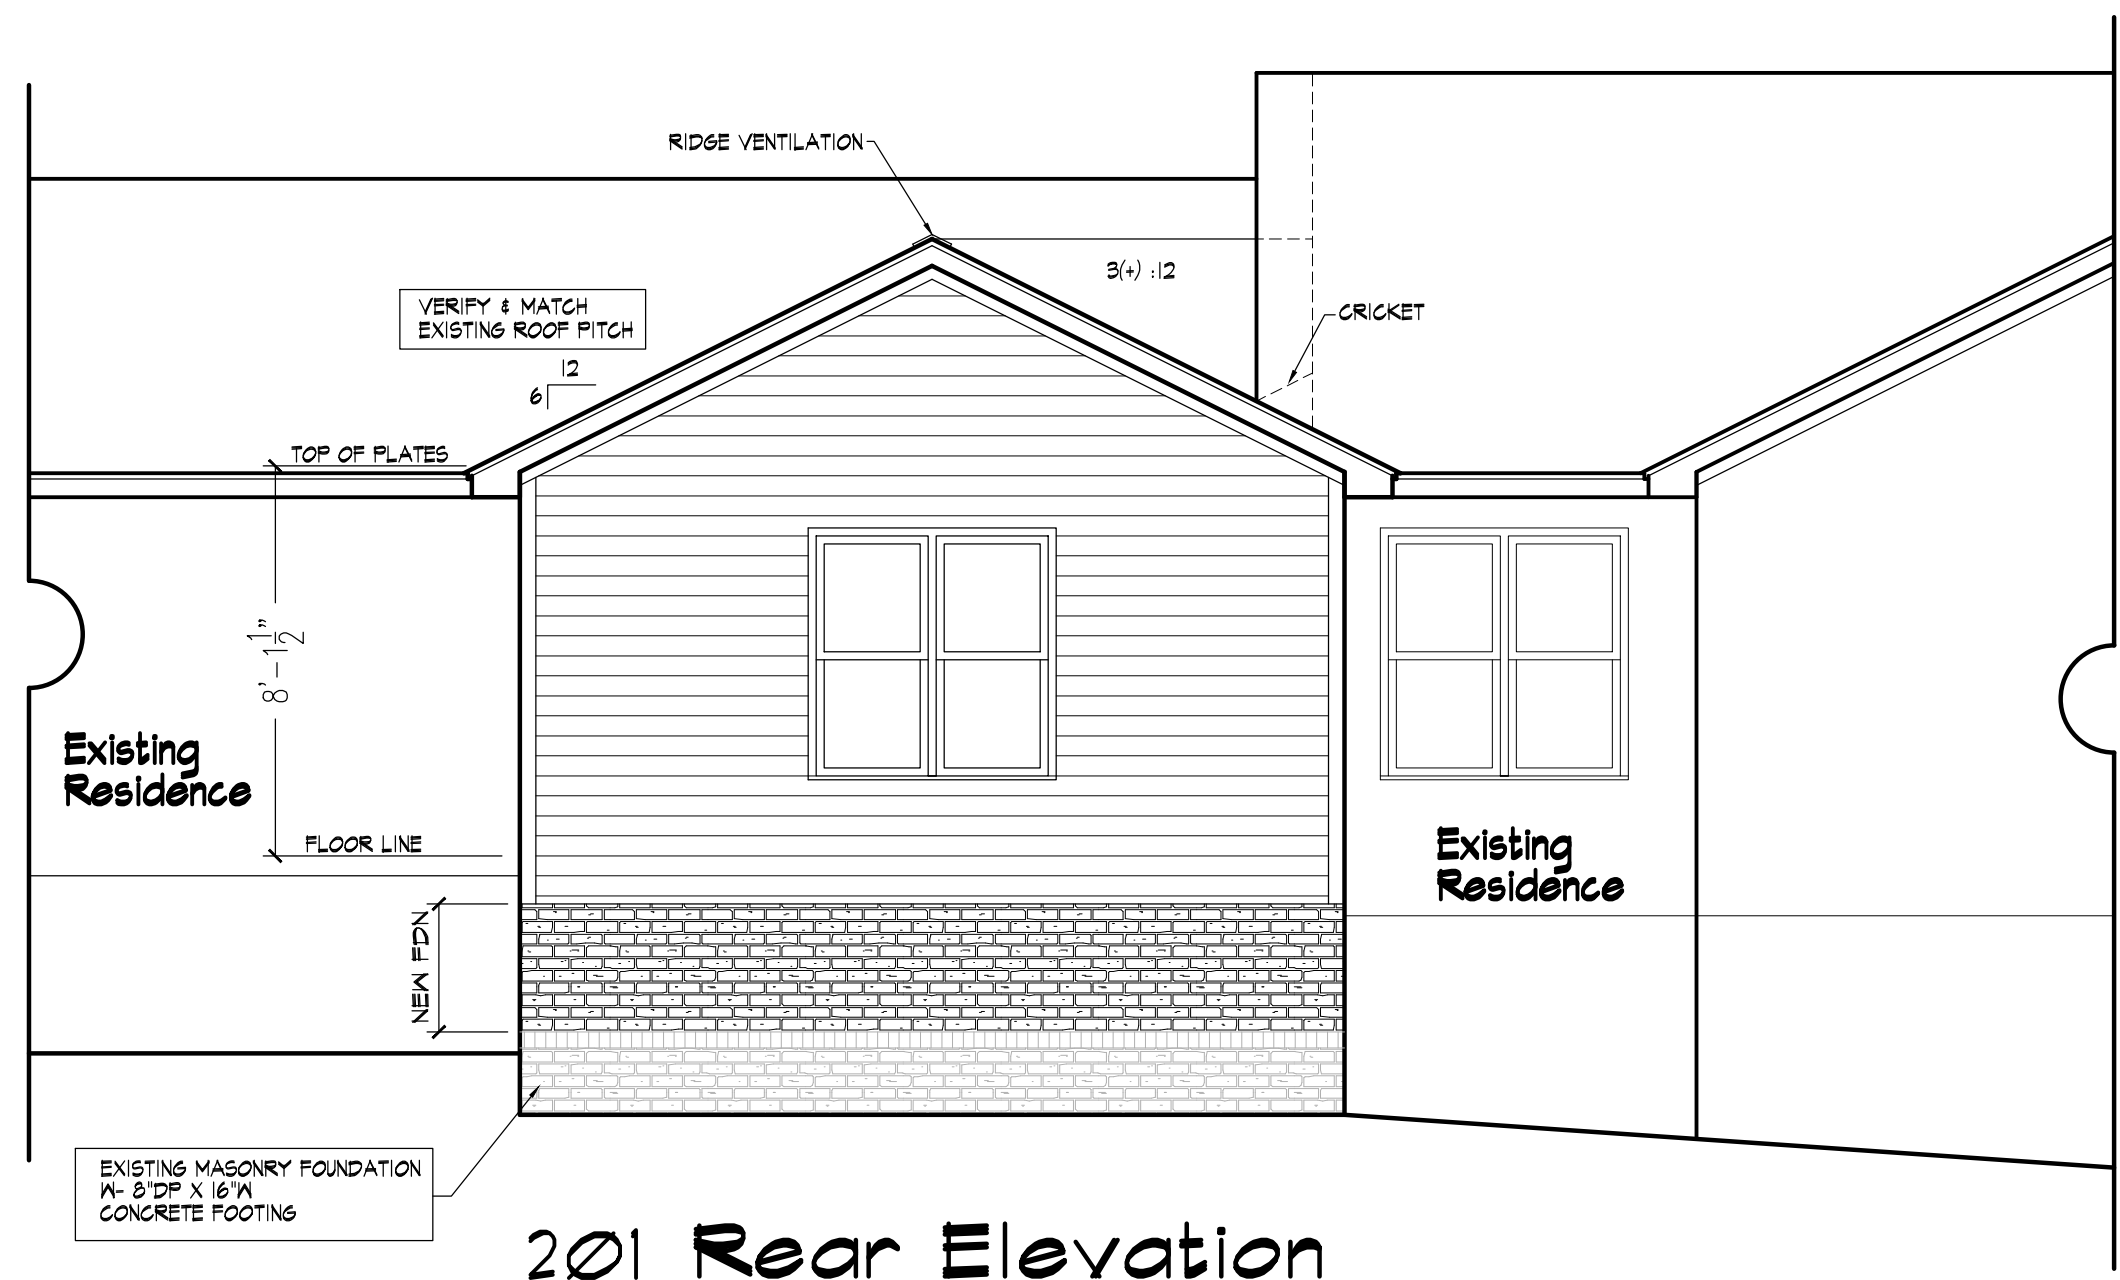

201 Rear Elevation
 Scale: 1/4" = 1'-0"

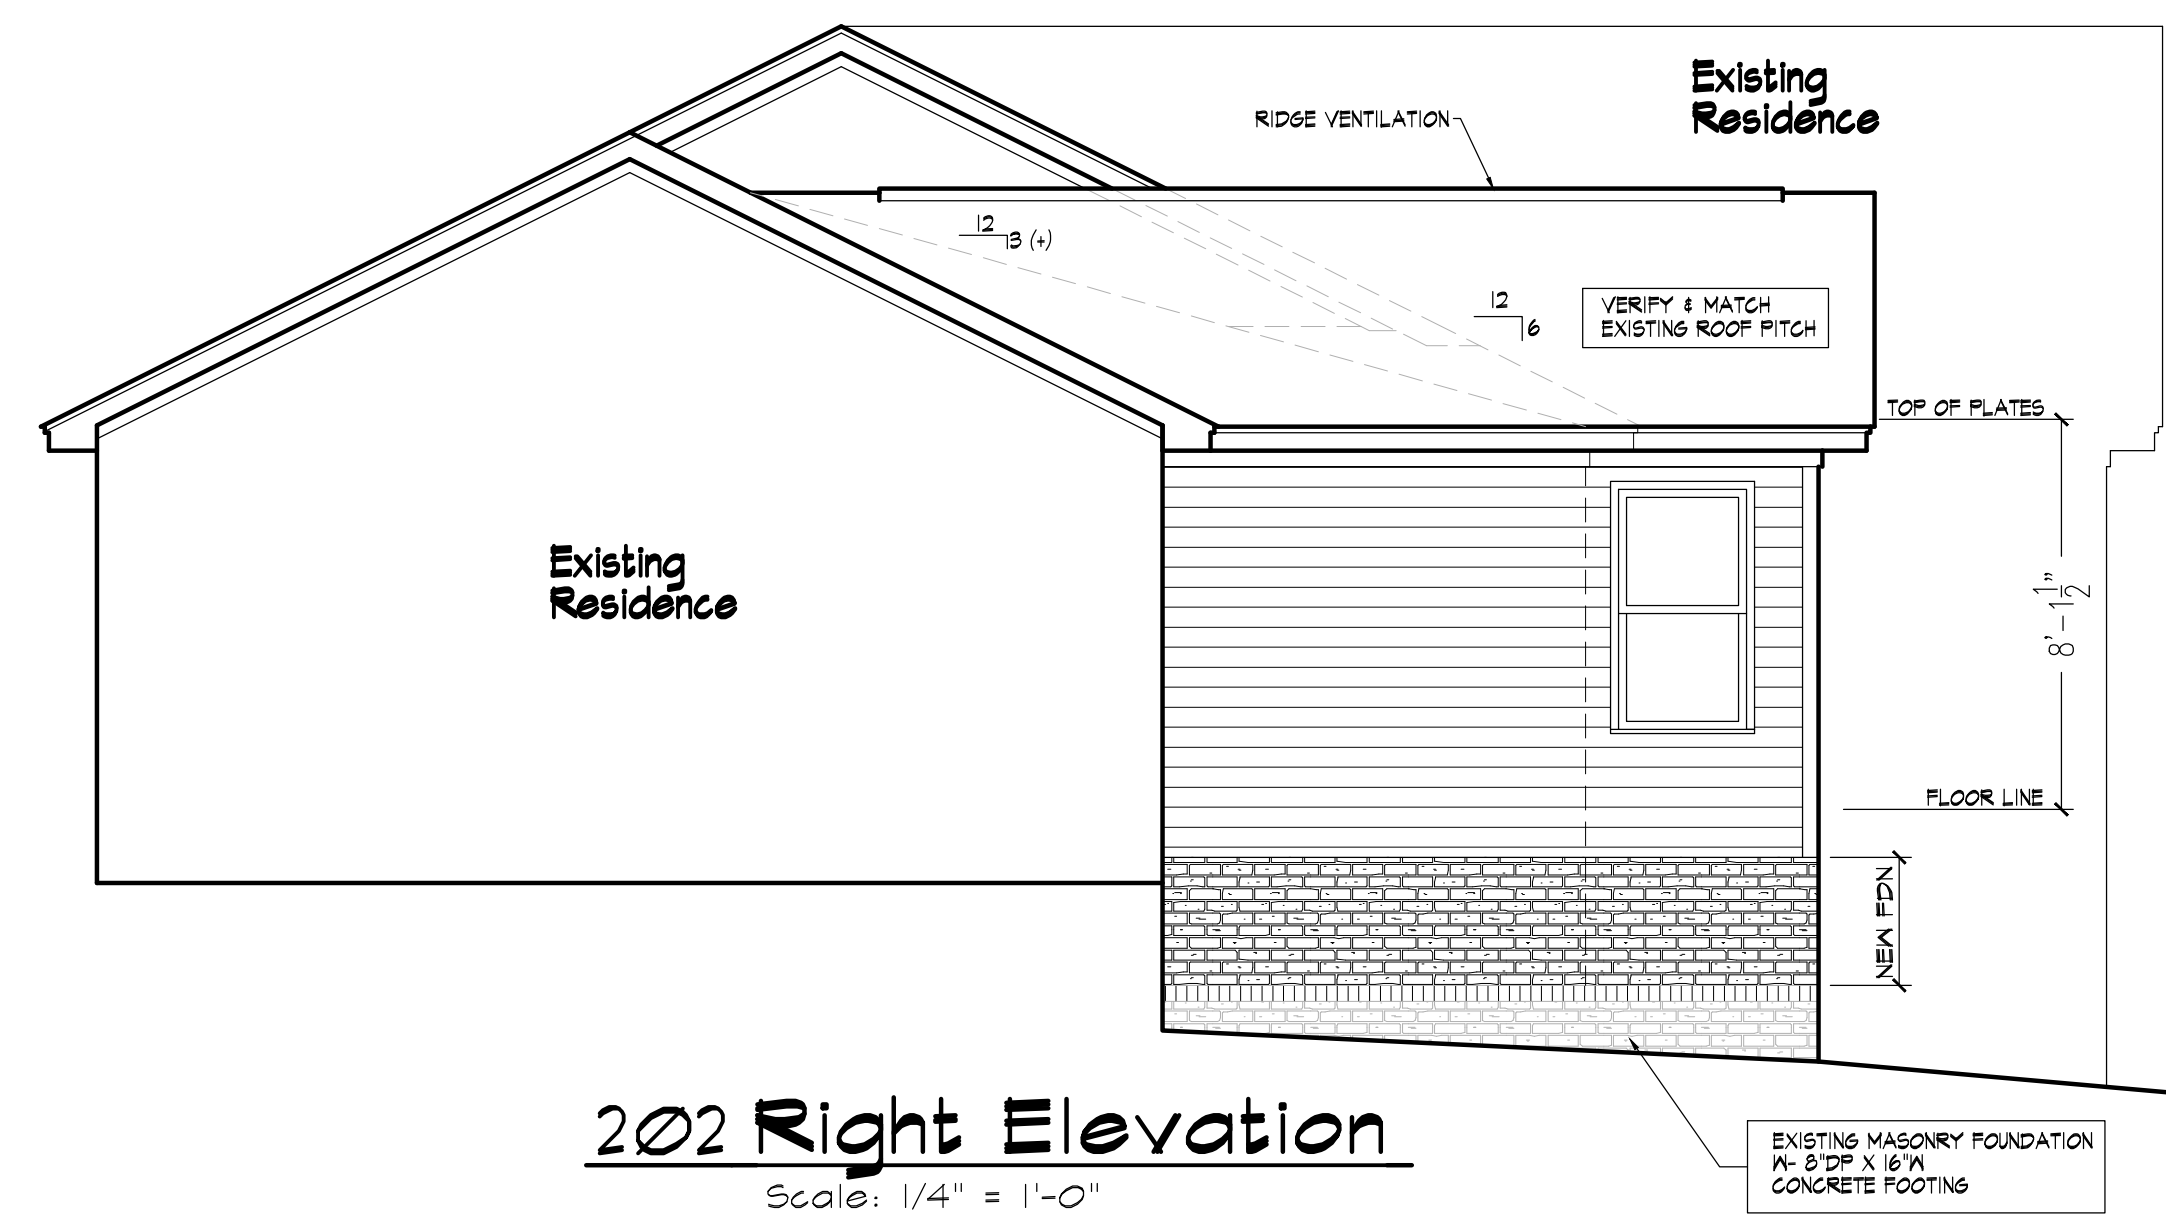

202 Right Elevation
 Scale: 1/4" = 1'-0"

John E. Carroll
 Residential Design
 844 montclair road, fayetteville, nc 28314
 johncarroll.design@gmail.com
 910.850.9408


An Addition to
46 Silver Lake Pt.
Sanford NC
 Sheet Title
Exterior Elevations

Revisions



Scale:
 AS SHOWN
 Date:
 July 2023

Sheet No.

2

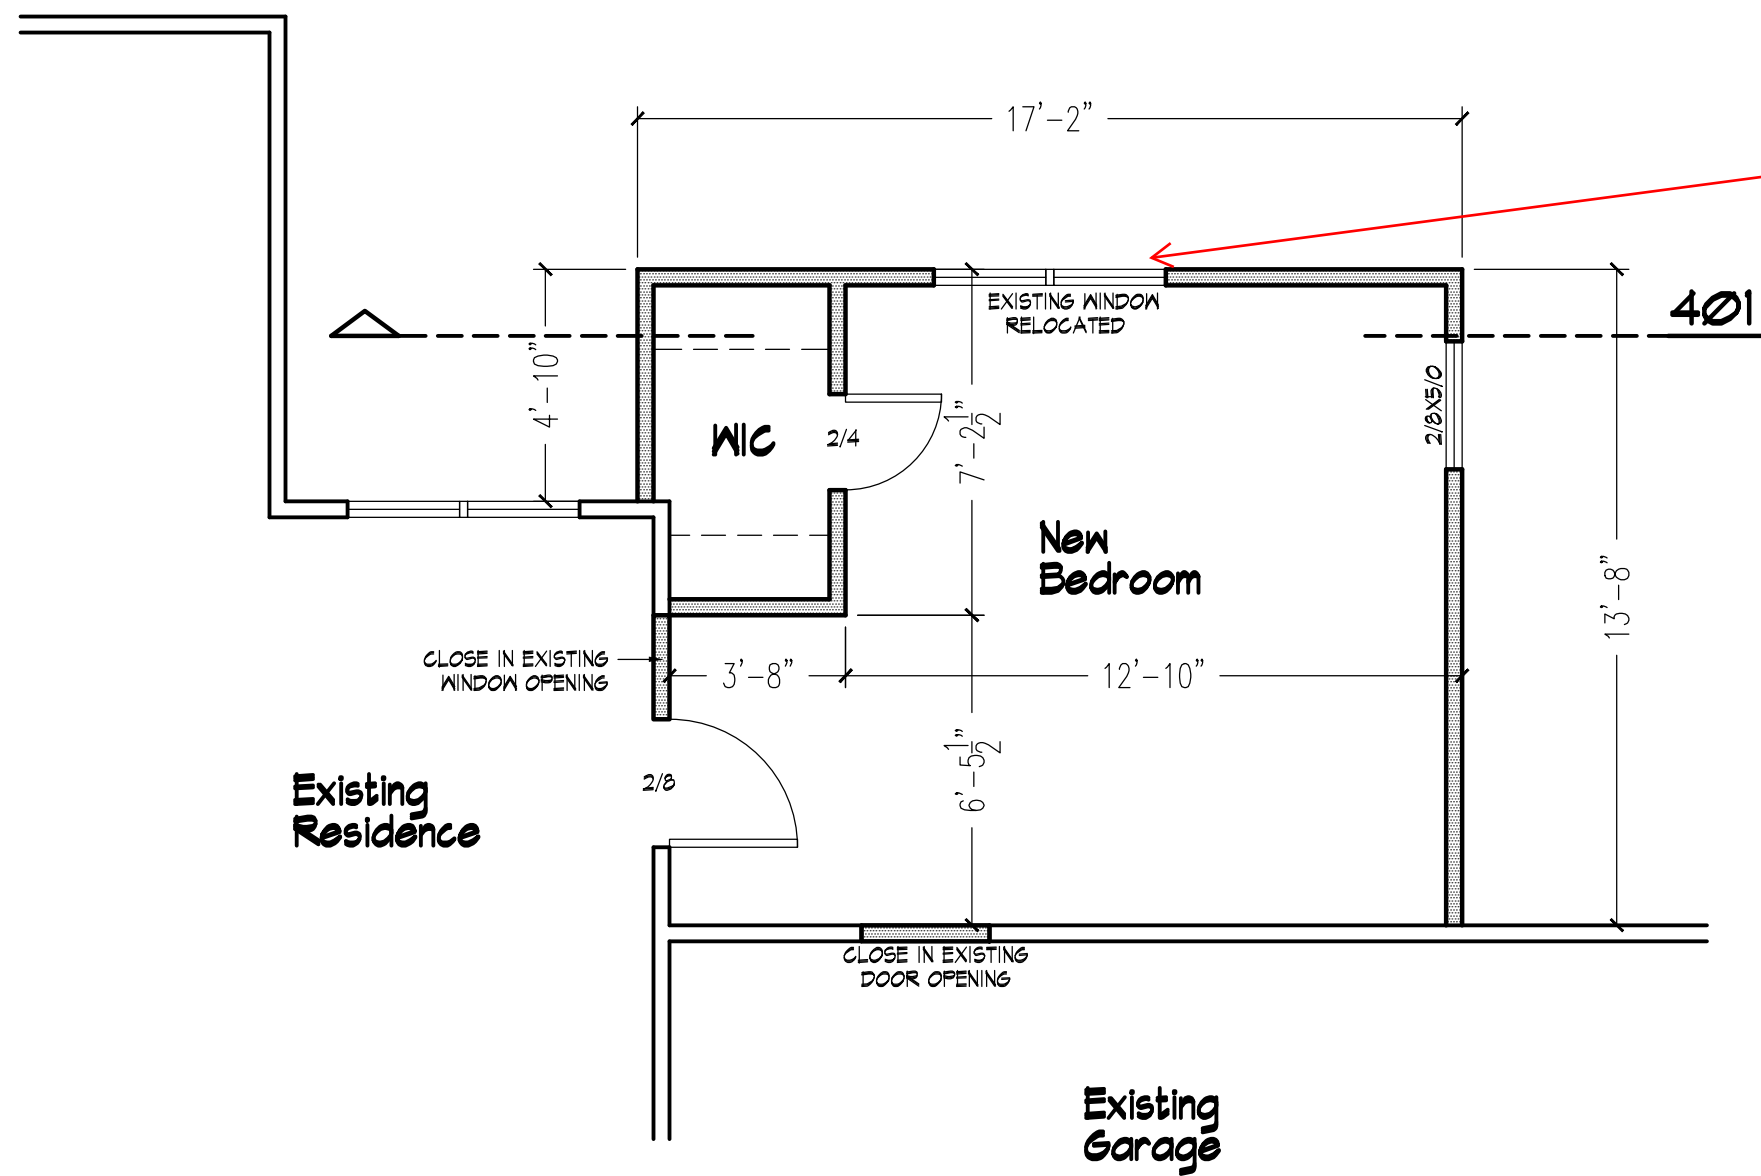


This window must meet egress requirements

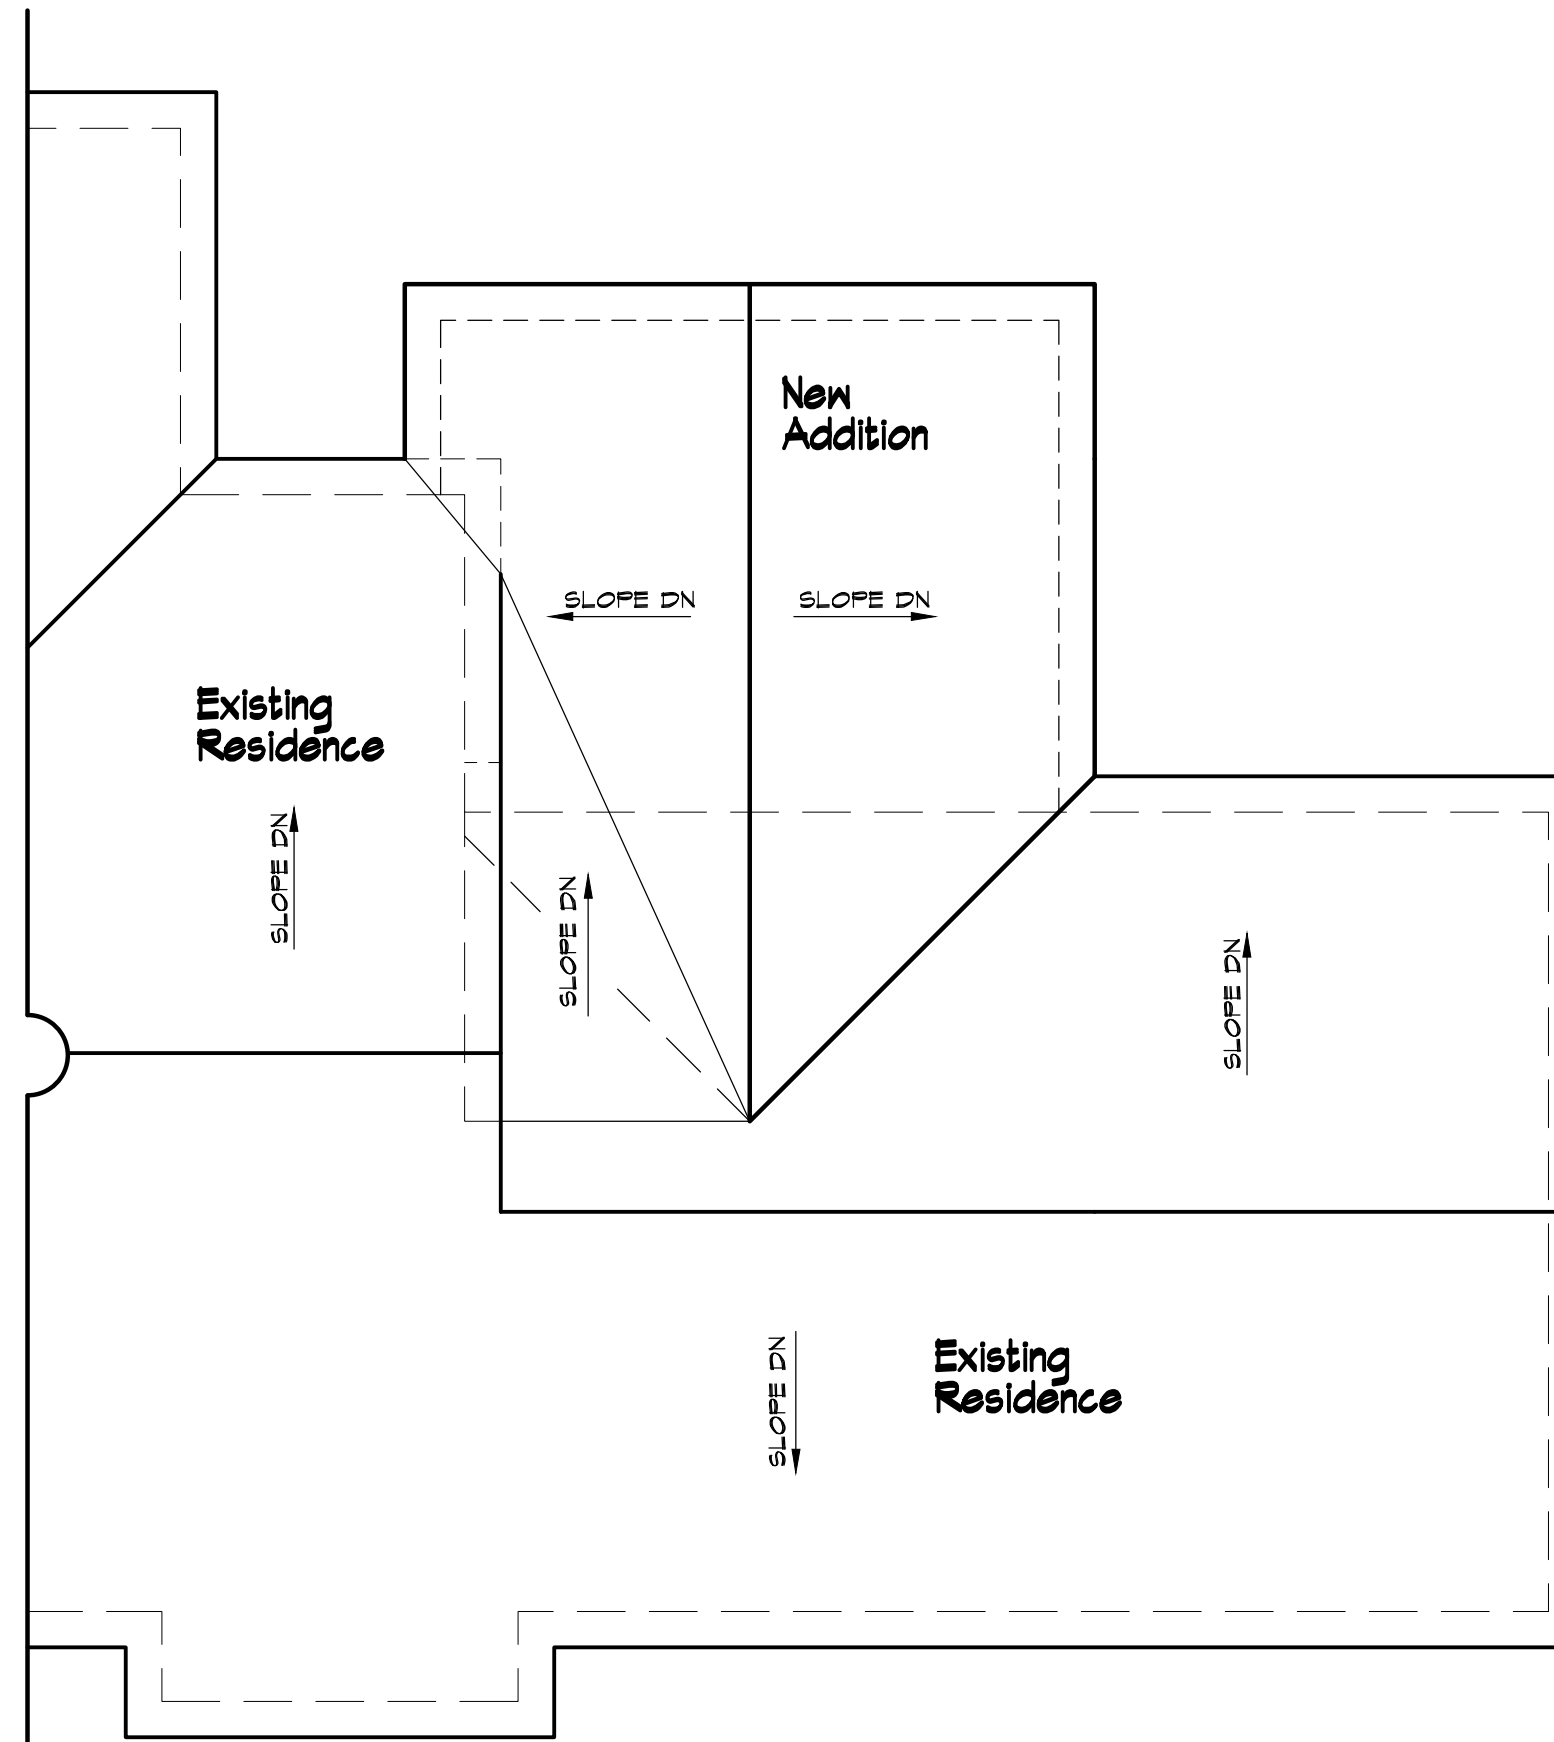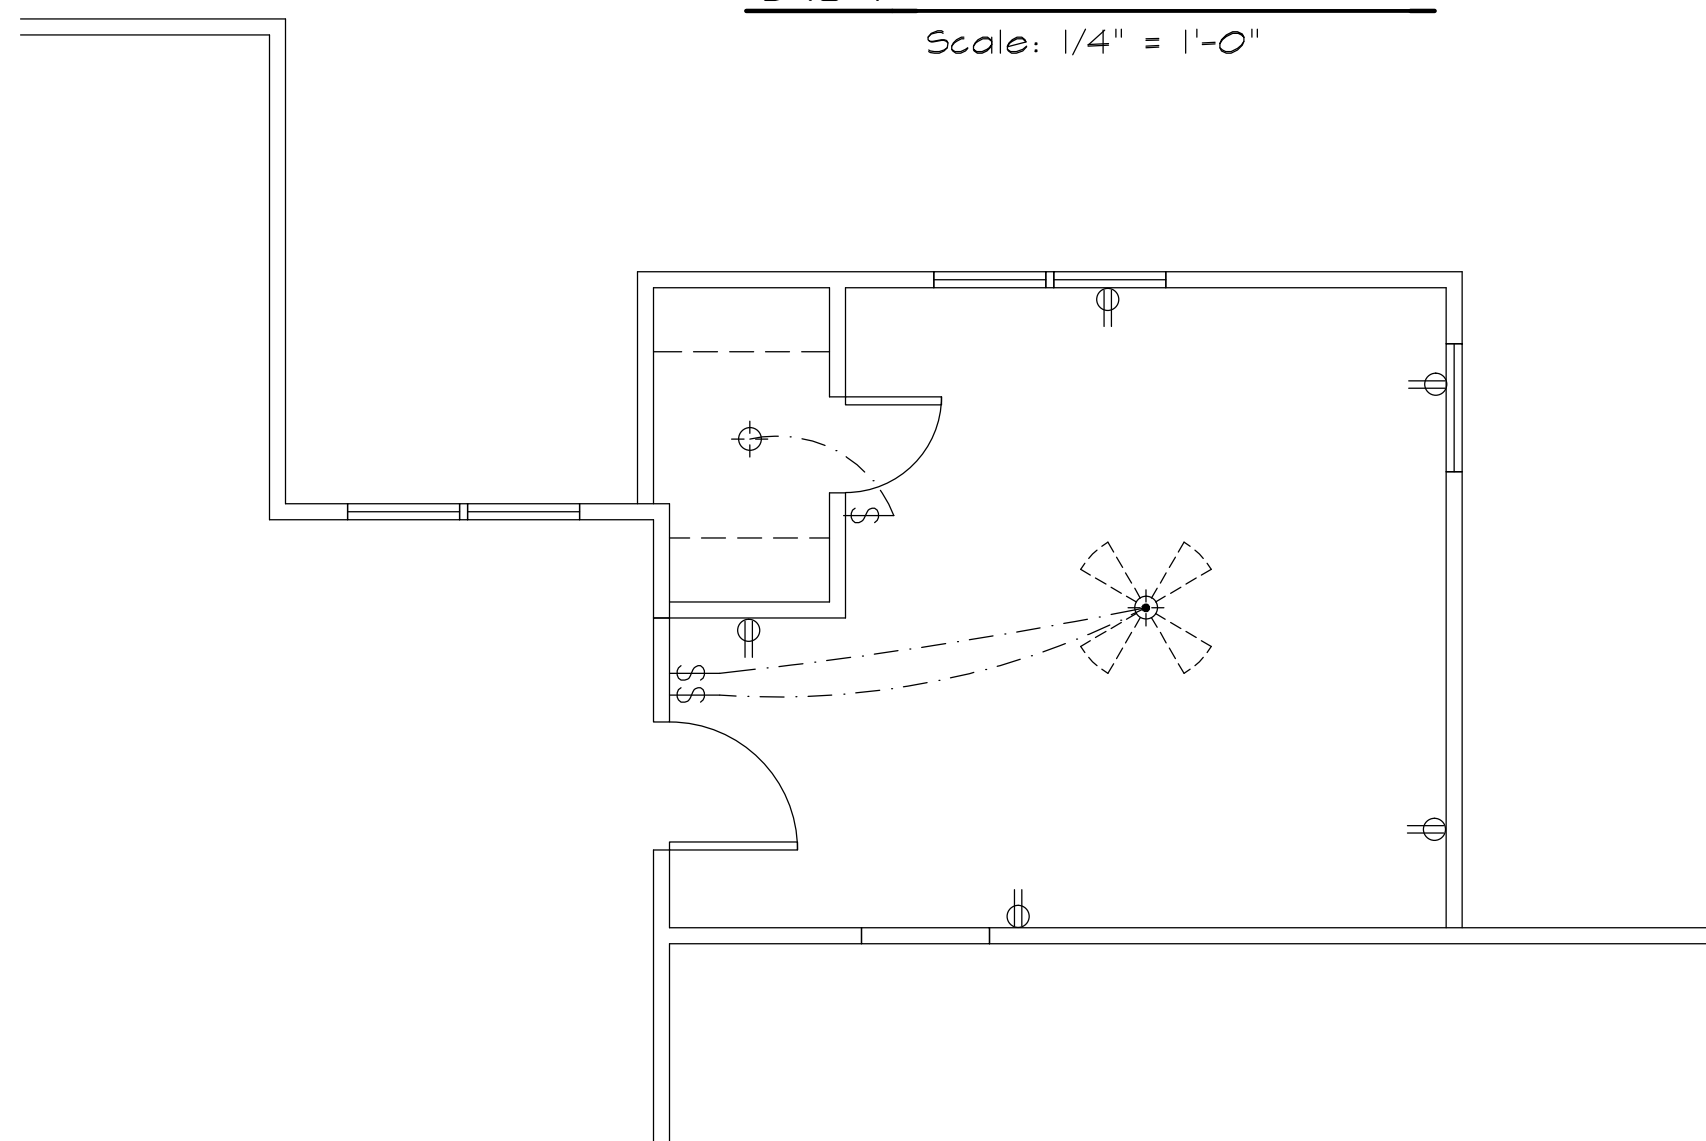

Revisions

Scale:
AS SHOWN
Date:
July 2023


Sheet No.
3

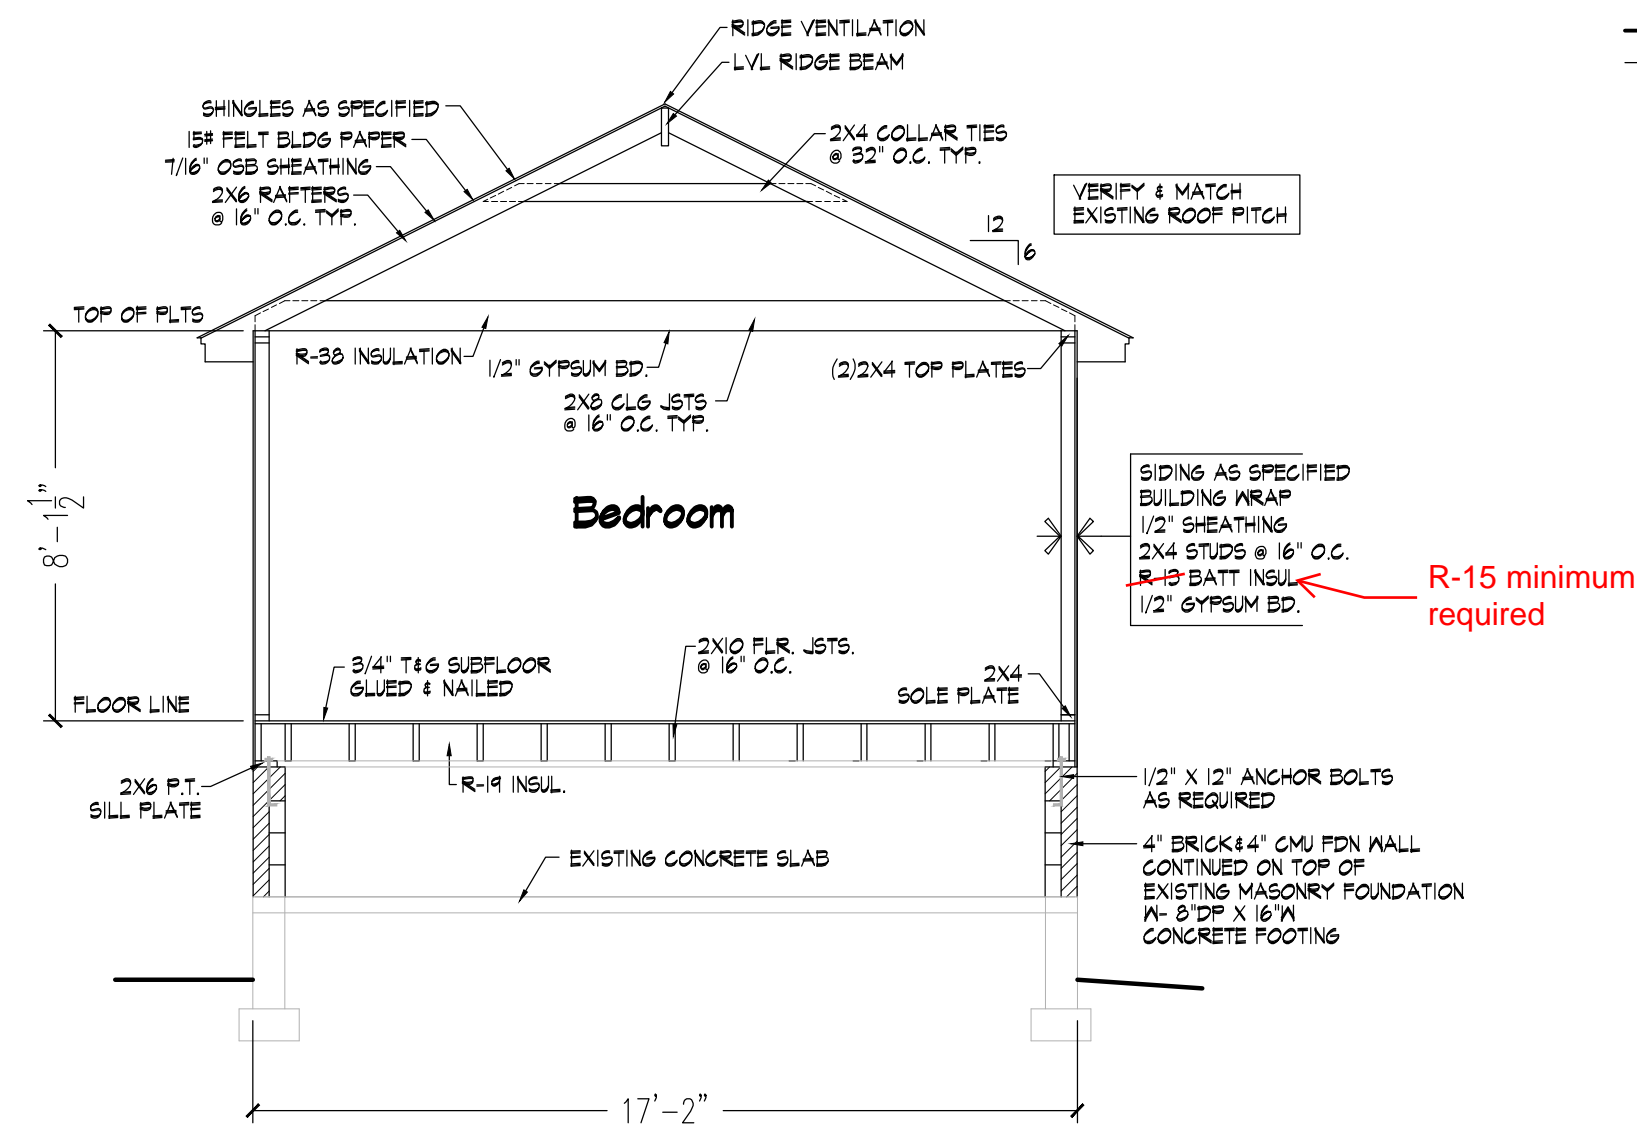

401 Building Section

Scale: 1/4" = 1'-0"

FOUNDATION VENTILATION CALC.	
1 S.F. VENT/150 S.F. CRAWL SPACE AREA	
229 S.F./150 = 1.53 S.F.	
4.74 S.F./65 SQ. IN. = 3.39 VENTS	
= 4 VENTS REQUIRED	
50% REDUCTION FOR VAPOR BARRIER	
= 2 VENTS REQUIRED	
3 VENTS PROVIDED	

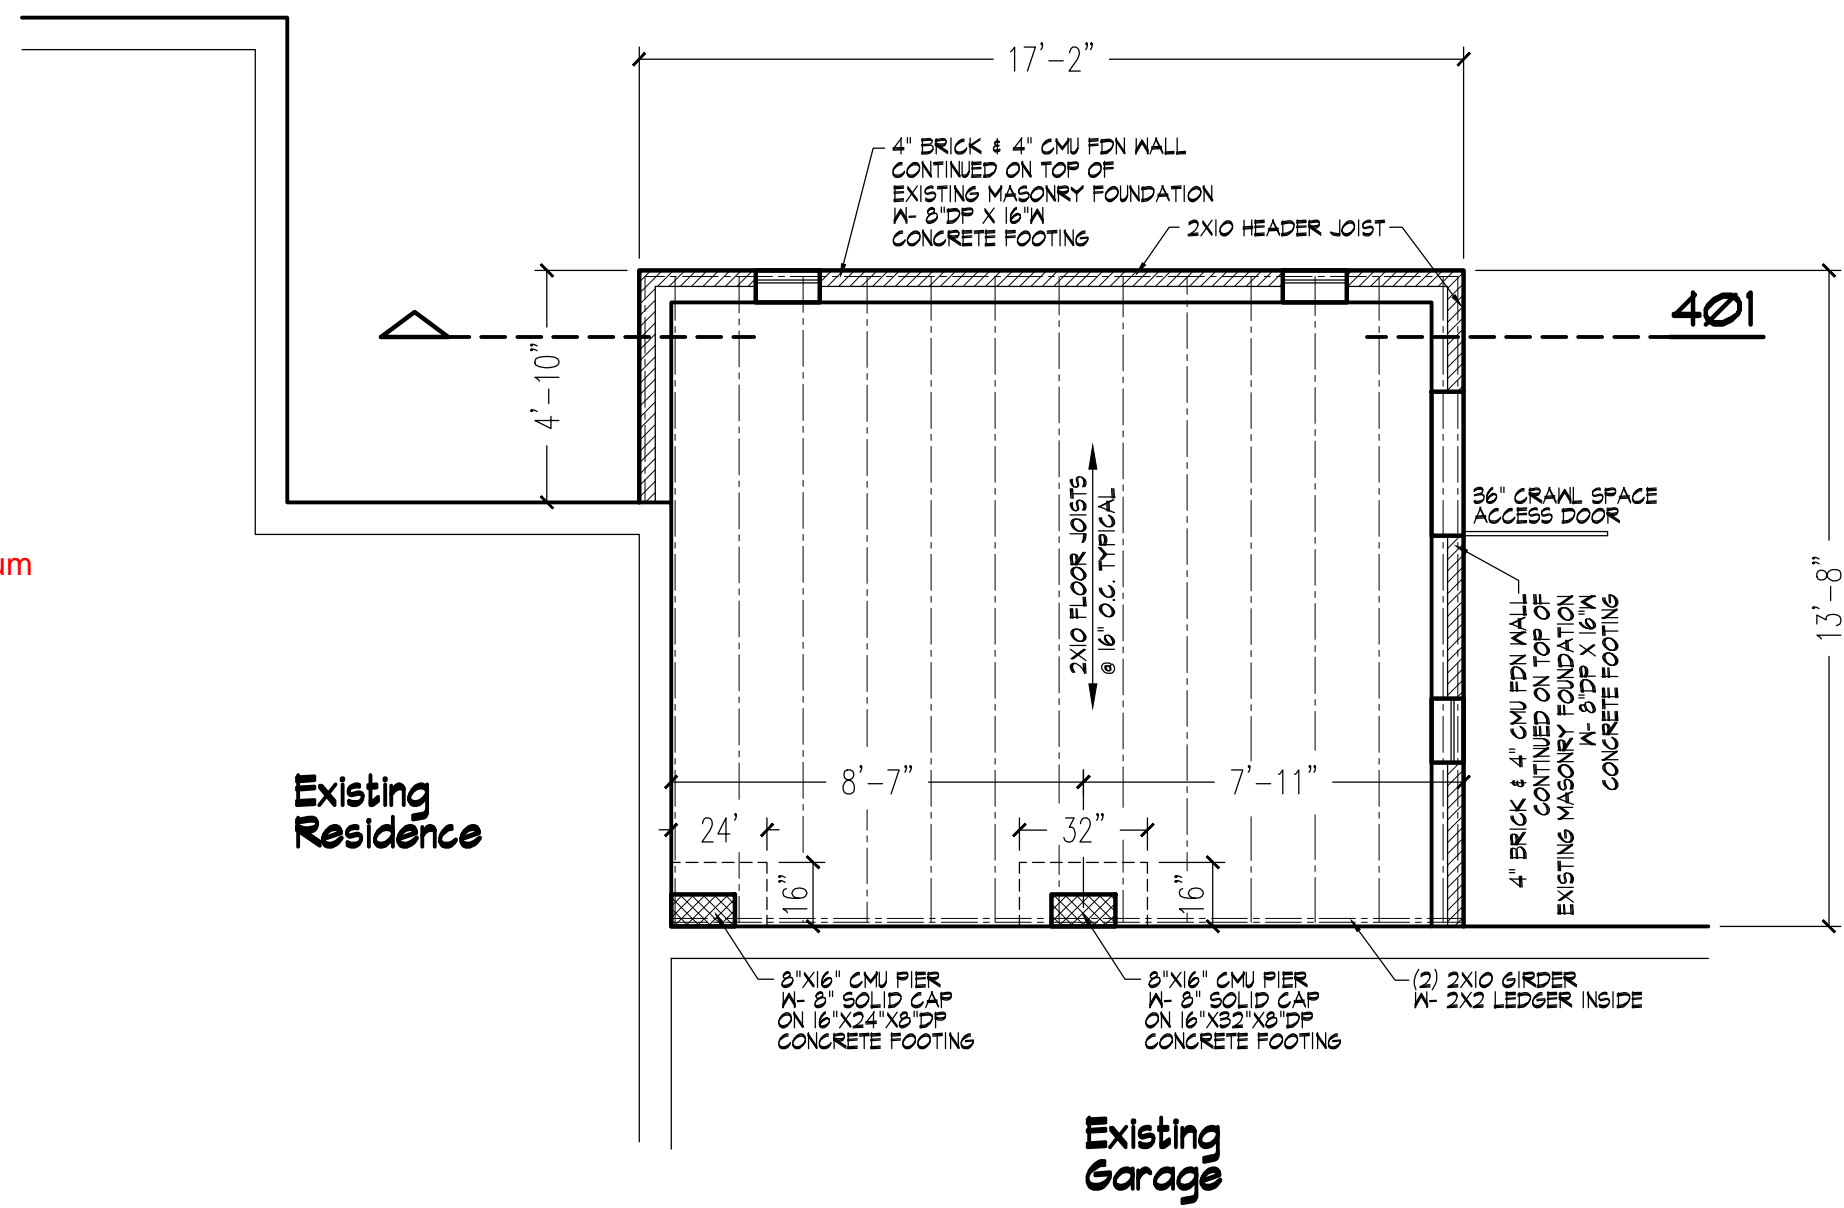

402 Foundation Plan

Scale: 1/4" = 1'-0"

Revisions

Scale:
AS SHOWN
Date:
July 2023

Sheet No.