

COMMUNITY MAP (NTS)

- LEGEND**
- AC=AIR CONDITIONING UNIT
 - BOC=BACK OF CURB
 - DW=CONC DRIVEWAY
 - EB=ELECTRIC BOX
 - EOP=EDGE OF PAVEMENT
 - P=PATIO
 - PO=PORCH
 - SCO=CLEANDUT
 - SW=SIDEWALK
 - TP=TELEPHONE PEDESTAL
 - WM=WATER METER
 - IRON PIPE FOUND
 - ⊙ IRON PIPE SET
 - NAIL SET



- SETBACKS**
- FRONT 35'
 - SIDE 10'
 - REAR 25'
 - SIDE STREET 20'

THIS SURVEY IS OF AN EXISTING PARCEL OR PARCELS OF LAND AND DOES NOT CREATE A NEW STREET OR CHANGE AN EXISTING STREET.

SHAWN T. RUMBERGER, PLS L-4909 DATE

THIS MAP IS ONLY INTENDED FOR THE PARTIES AND PURPOSES SHOWN. THIS MAP IS NOT FOR RECORDATION. NO TITLE REPORT PROVIDED.

910 893 7547 FAX 910 893 9371

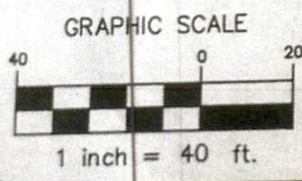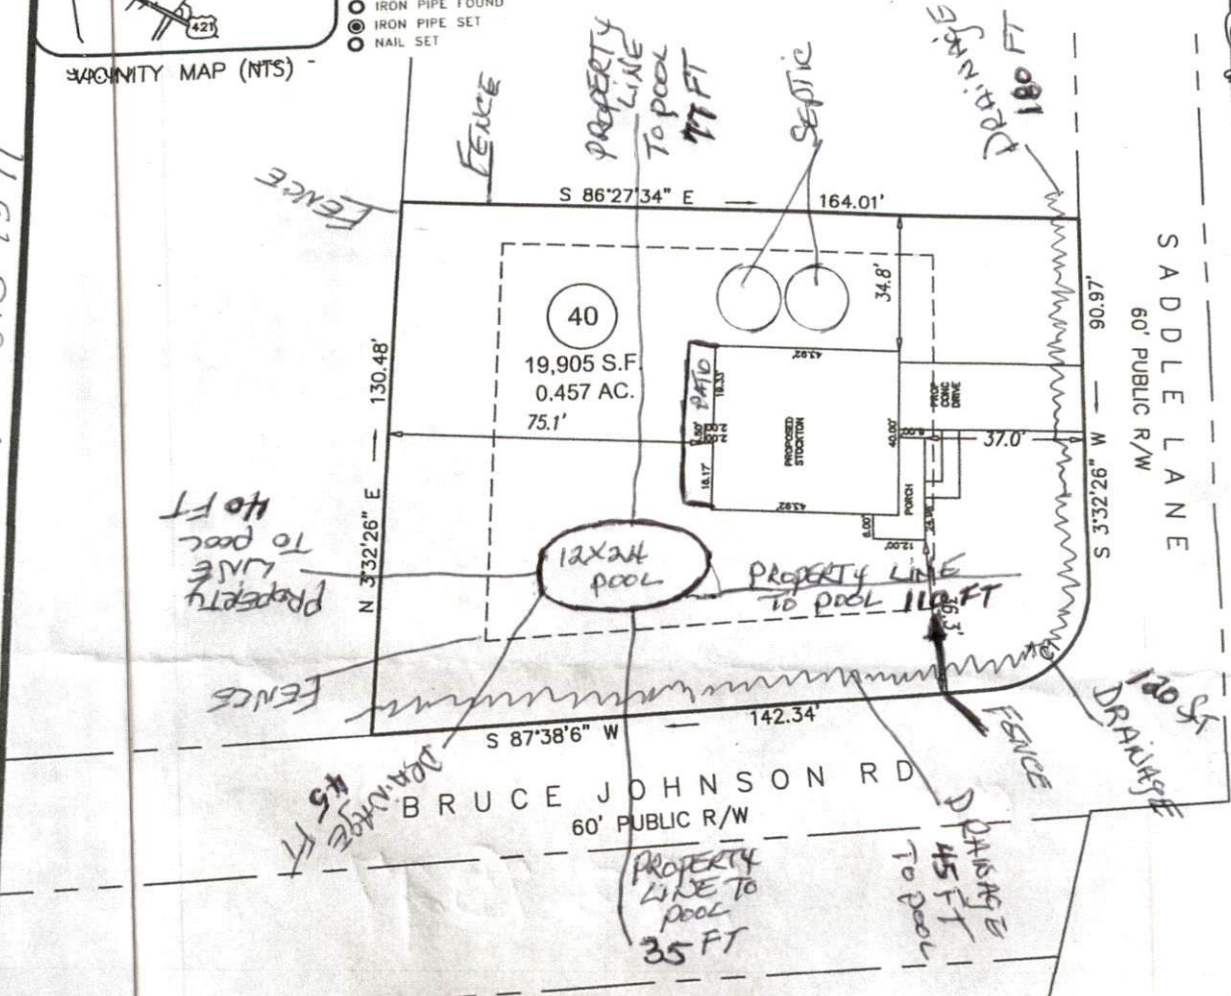

REVISED SITE PLAN
 11 SADDLE LANE, LILLINGTON, NC 27546
 PRELIMINARY
 PLOT PLAN

CURVE TABLE				
CURVE	BEARING	CHORD	RADIUS	ARC
C1	S 45°35'16" W	33.48'	25.00'	36.69'

ECLS	PROJECT:	14-004
	DRAWN BY:	AMW
	SCALE:	1"=40'
	DATE:	06/14/16

FOR
GARY ROBINSON HOMES
 SADDLE LANE
 LOT 40 JOHNSON FARMS SUBDIVISION
 NEILL'S CREEK TWP., HARNETT CO., NC
 P.B. 2006, PG. 986

ECLS
 SURVEYING THE EAST COAST
 227 FISH DRIVE
 ANGLER, NC 27501
 910.897.3257
 910.897.3329 (FAX)
 ECLSINC.COM

James Manhattan

REVISION: CHANGED HOUSE TO FACE SADDLE AND CHANGED DW TO RH PER REQUEST 06-16-16
 REVISION: MOVED HOUSE TO 51' 35" FROM SADDLE AND DW CHANGED TO COME OUT ON SADDLE PER REQUEST 06-15-16