


CHAMPION HOME CENTER
 M. SPADROCK HUD IRONCLAD

- * 32X76 OPTIONAL PRIMARY BATH
- * IC COLOR PALETTE - JUST PEACHY
- * IC PEACHY KEEN HUDO STILES TO
- * LINO T/O
- * OPTIONAL SLIDING GLASS DOOR - DINING ROOM
- * IRONCLAD STD APPLIANCES

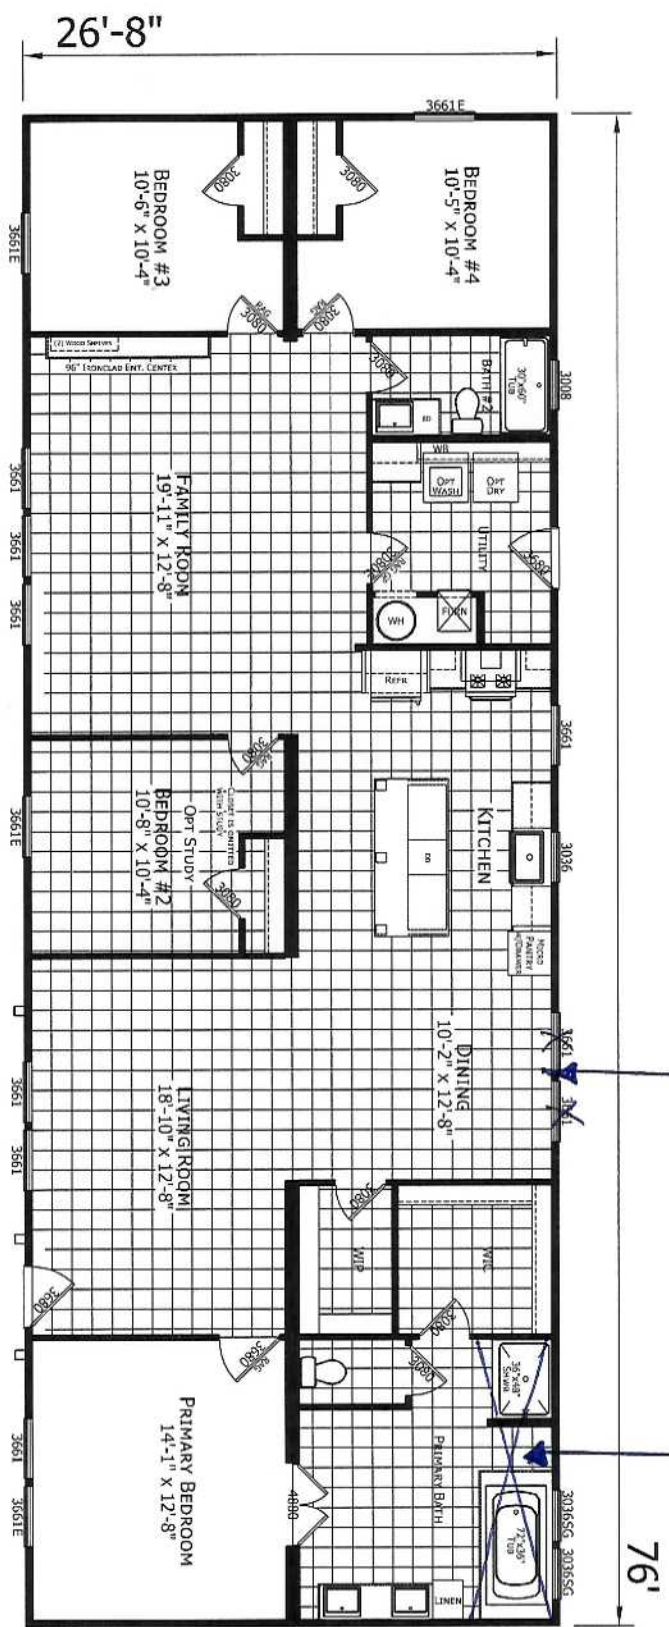

23-2876-09 HUD
 0 BEDROOM 0 BATH
 76'-0" x 26'-8"
 2027 SQ. FT. TOTAL


CHAMPION
 HOME BUILDERS
 753 W. BIG BAY ROAD, SUITE 1000, IRVING, TX 75039
 PHONE: 214-411-4200

PROJECT: 023-2876-09
 76'-0" x 26'-8"
 4 BD 2 BT

TITLE: LITERATURE
 PLAN

SHEET: L-101
 PROPRIETARY AND CONFIDENTIAL
 CORP. # 2876H42A1S

- * FLINT - DS VINYL SIDING
- * DUAL BACK-SHINGLES
- * IRONCLAD STD ELEVATION FOR HUDS
- * BACK SHUTTERS

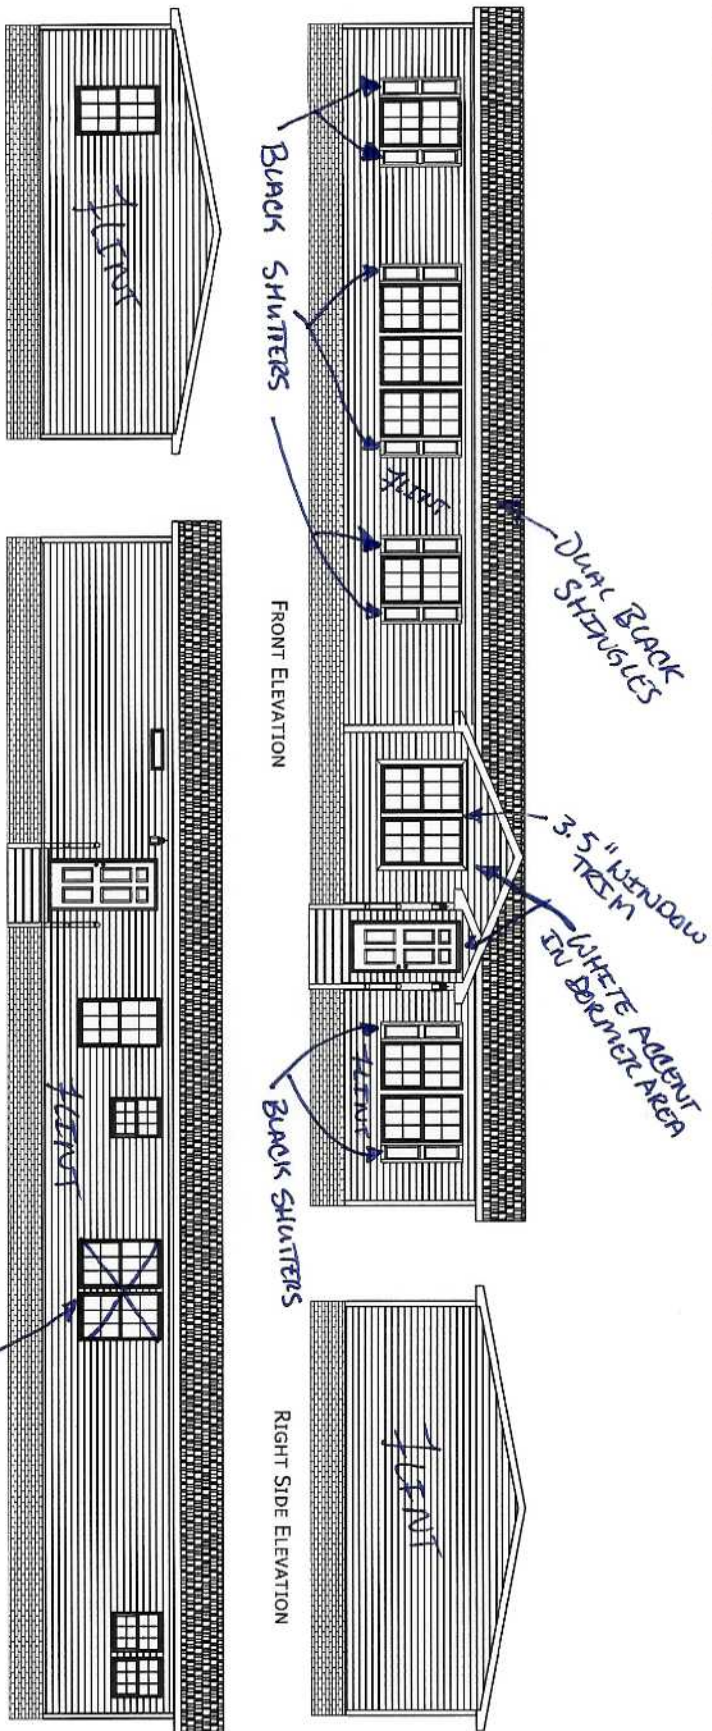

LEFT SIDE ELEVATION

FRONT ELEVATION

BACK ELEVATION

RIGHT SIDE ELEVATION

FOUNDATIONS, STEPS, PORCHES
AND RAILS DONE ON SITE BY OTHERS

CHAMPION
HOME BUILDERS

MODIFICATIONS


PROJECT: 023-2876-09
76'-0" X 26'-8"
4 BD 2 BT

TITLE: ELEVATIONS
STANDARD
ROOF PITCH

SHEET: EV-101
CORP. # 2876H42A1S

CHAMPION HOME CENTER
M. SANDROCK HUD IRONCLAD

CHAMPION HOME CENTER
 M. SANDROCK HUD IRONCLAD

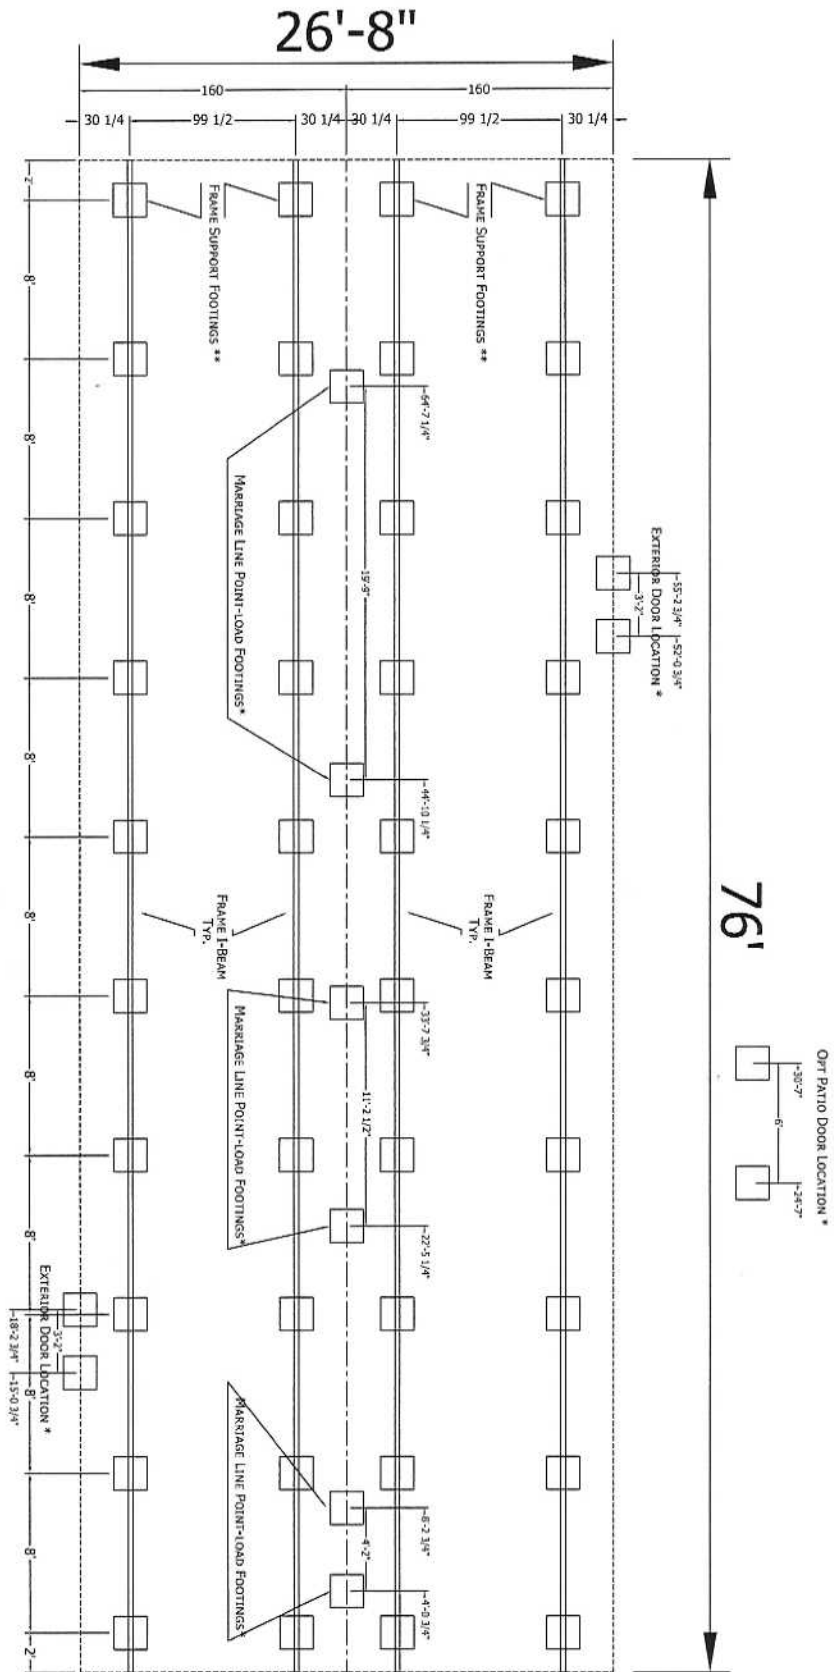

FOR ALL INFORMATION REFER TO THE CHAMPION HOME BUILDERS INSTALLATION MANUAL

* POINT-LOAD FOOTINGS
 TABLE 5, LOAD ON POINT-LOAD FOOTINGS

** FRAME SUPPORTS
 TABLE 6, LOAD ON FRAME SUPPORTS

CHAMPION HOME BUILDERS

125 W. BIG LEAF ROAD, SUITE 1000, BOSTON, MA 02104
 PHONE: 781.414.4200

MODIFICATIONS

PROJECT: 023-2876-09
 76'-0" X 26'-8"
 4 BD 2 BT

DATE: 11-30-22
 SCALE: 3/32" = 1'-0"

TITLE: PIER FOUNDATION PLAN

FILENAME: 2876-09

SHEET: PR-101

PROPRIETARY AND CONFIDENTIAL
 CHAMPION HOME BUILDERS
 CORPORATION # 2876H42A1S
 DEVELOPMENT © 2023 BY CHAMPION