



ANOTHER DESIGN BY THOM FOR THE  
**EGERTON FAMILY**

MASTER SUITE ADDITION

824 CREELVIEW LANE / LINDEN NORTH CAROLINA 28356

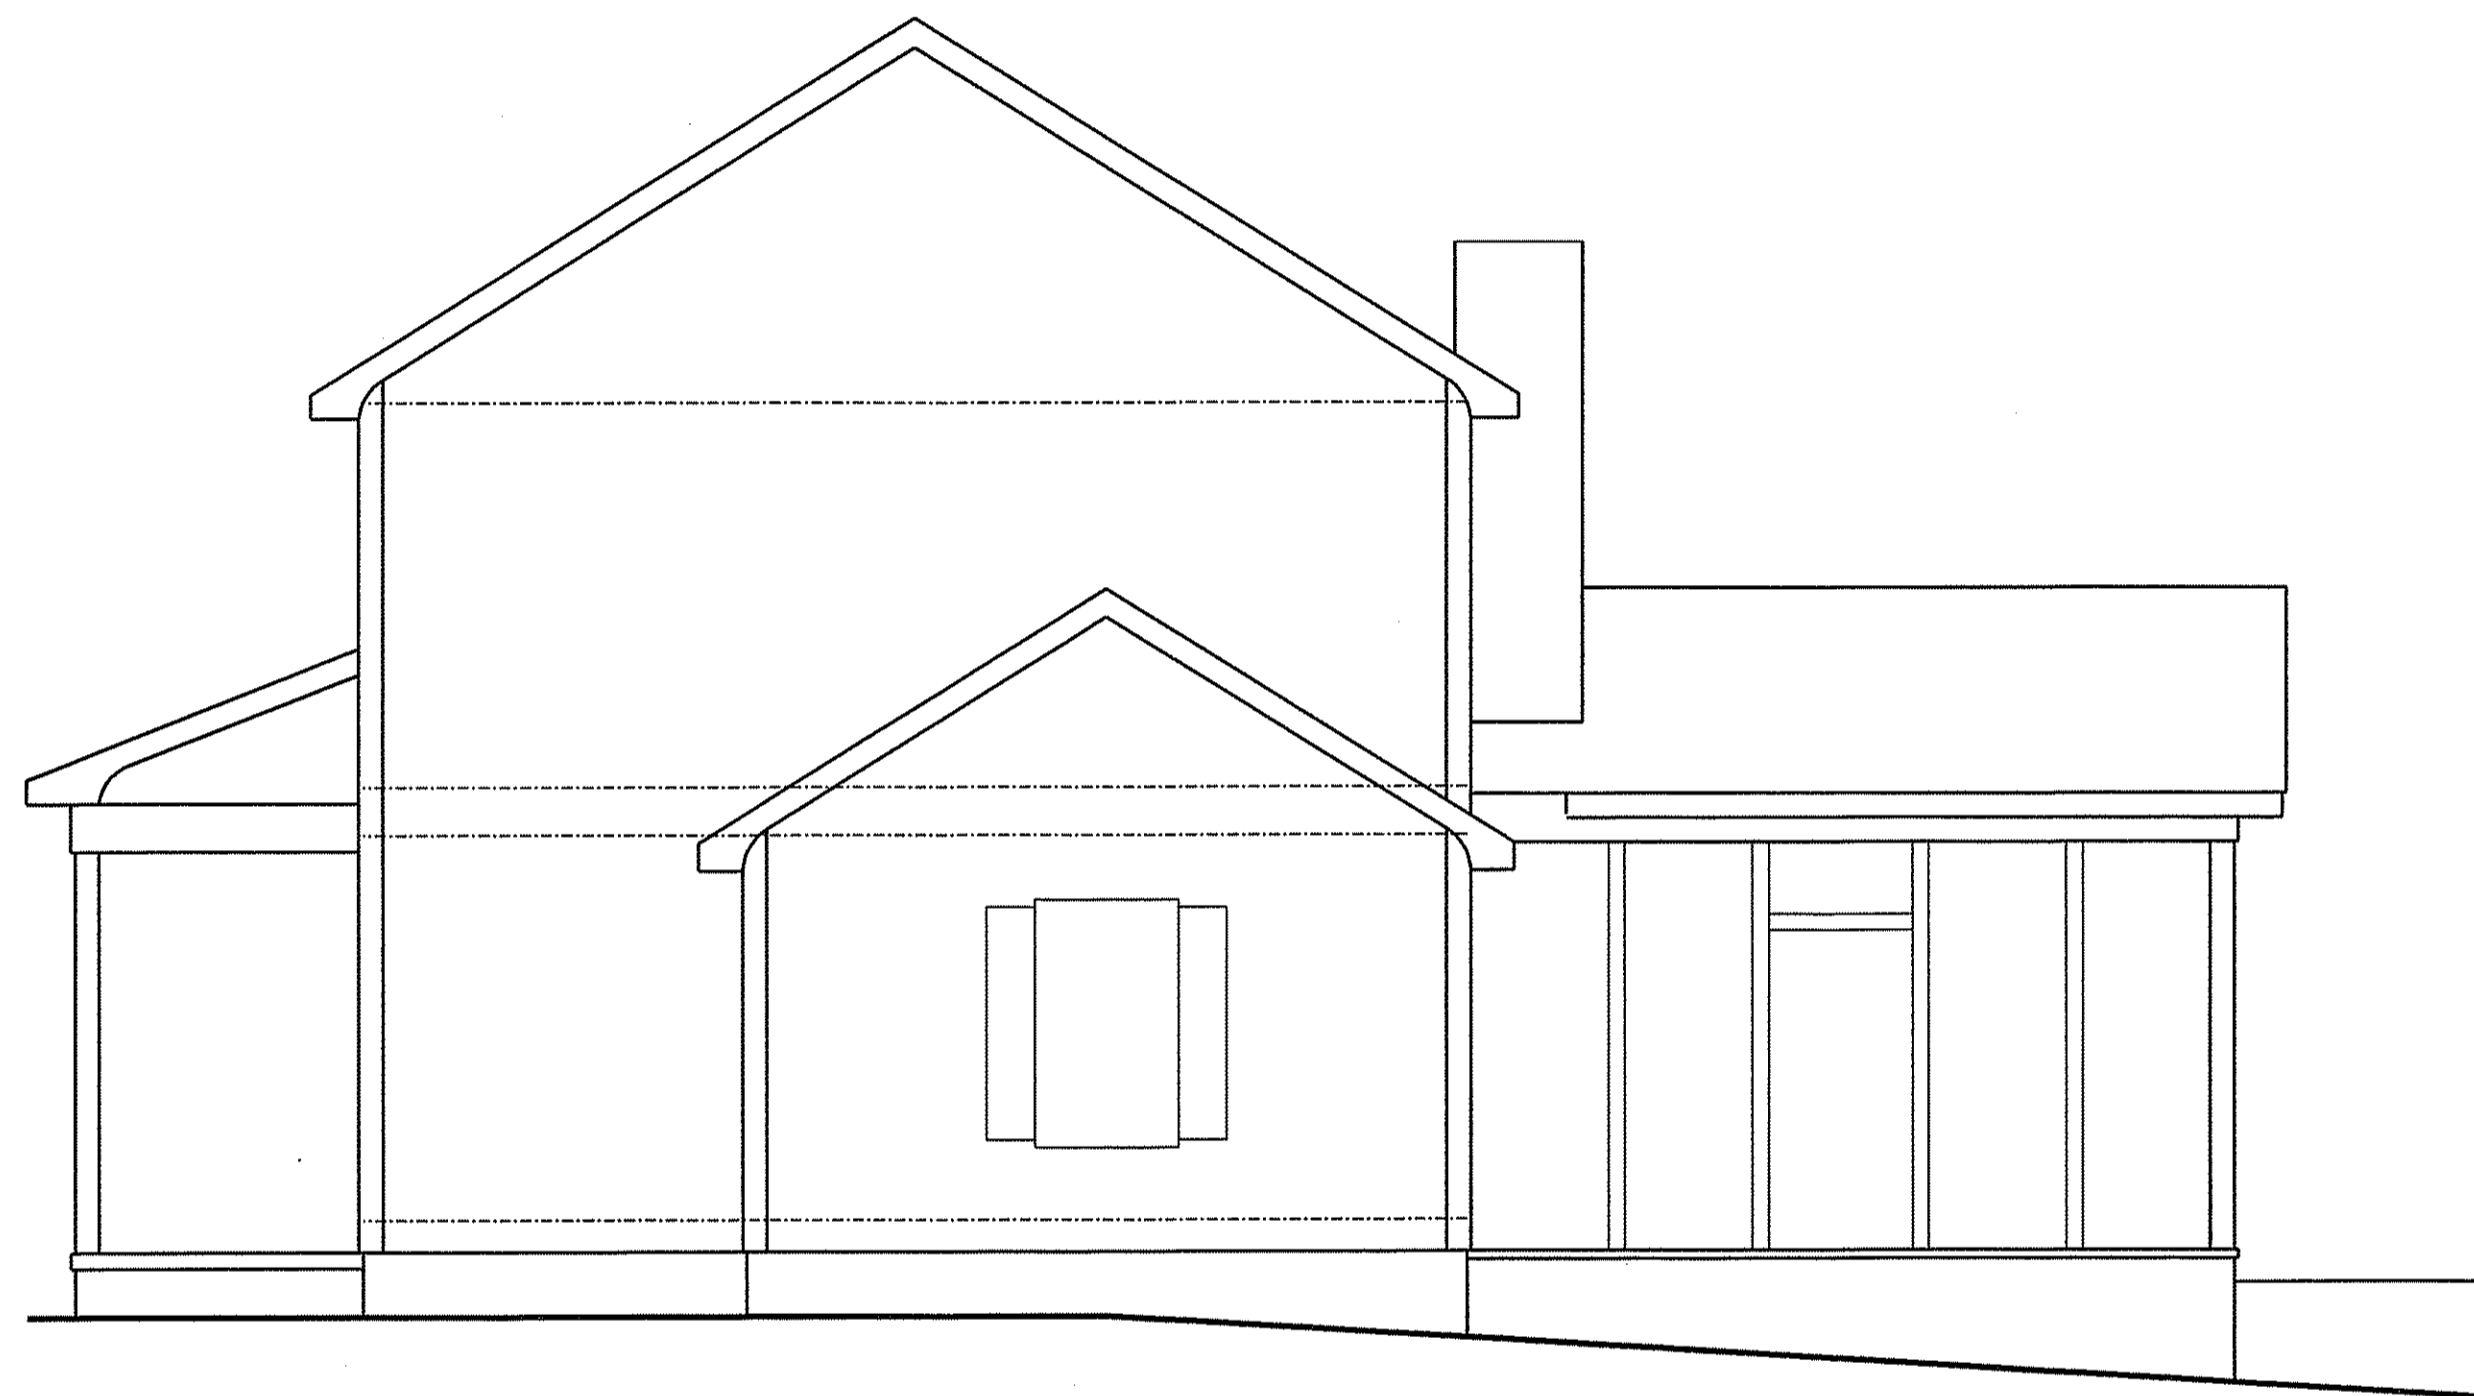


EXIST. SIDE ELEV.  
 1/4" = 1'-0"

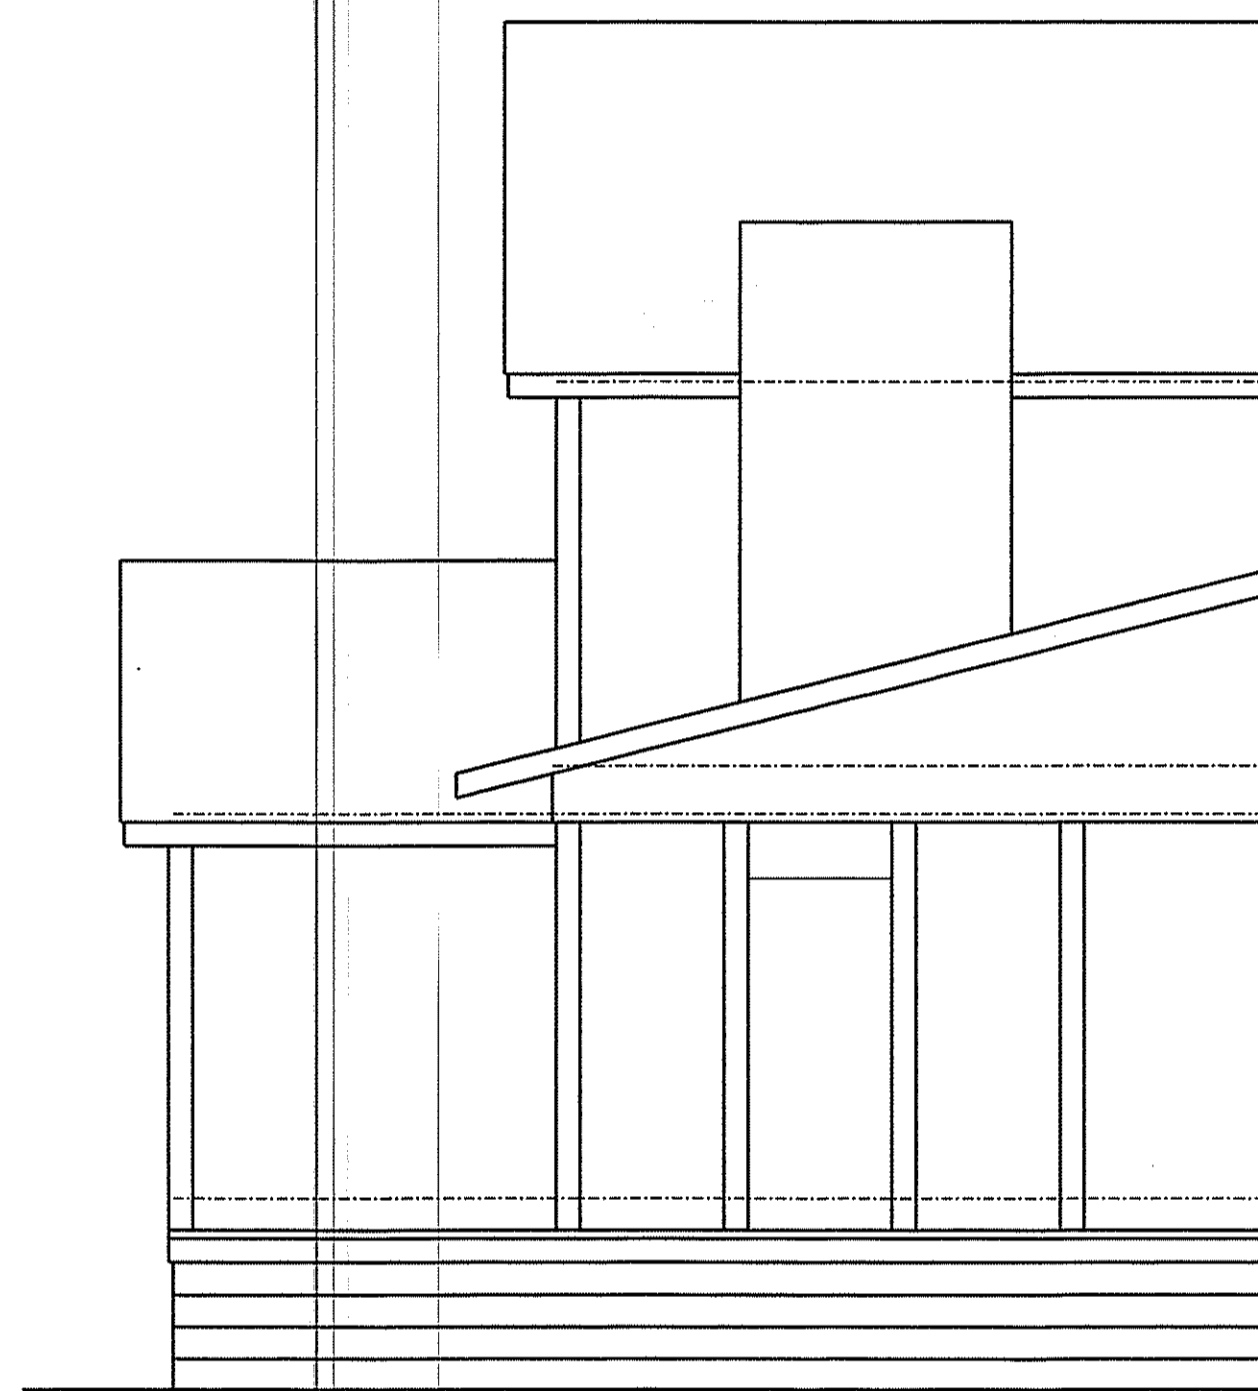

EXIST. REAR ELEV.  
 1/4" = 1'-0"



EXIST. FRONT ELEV.  
 1/4" = 1'-0"



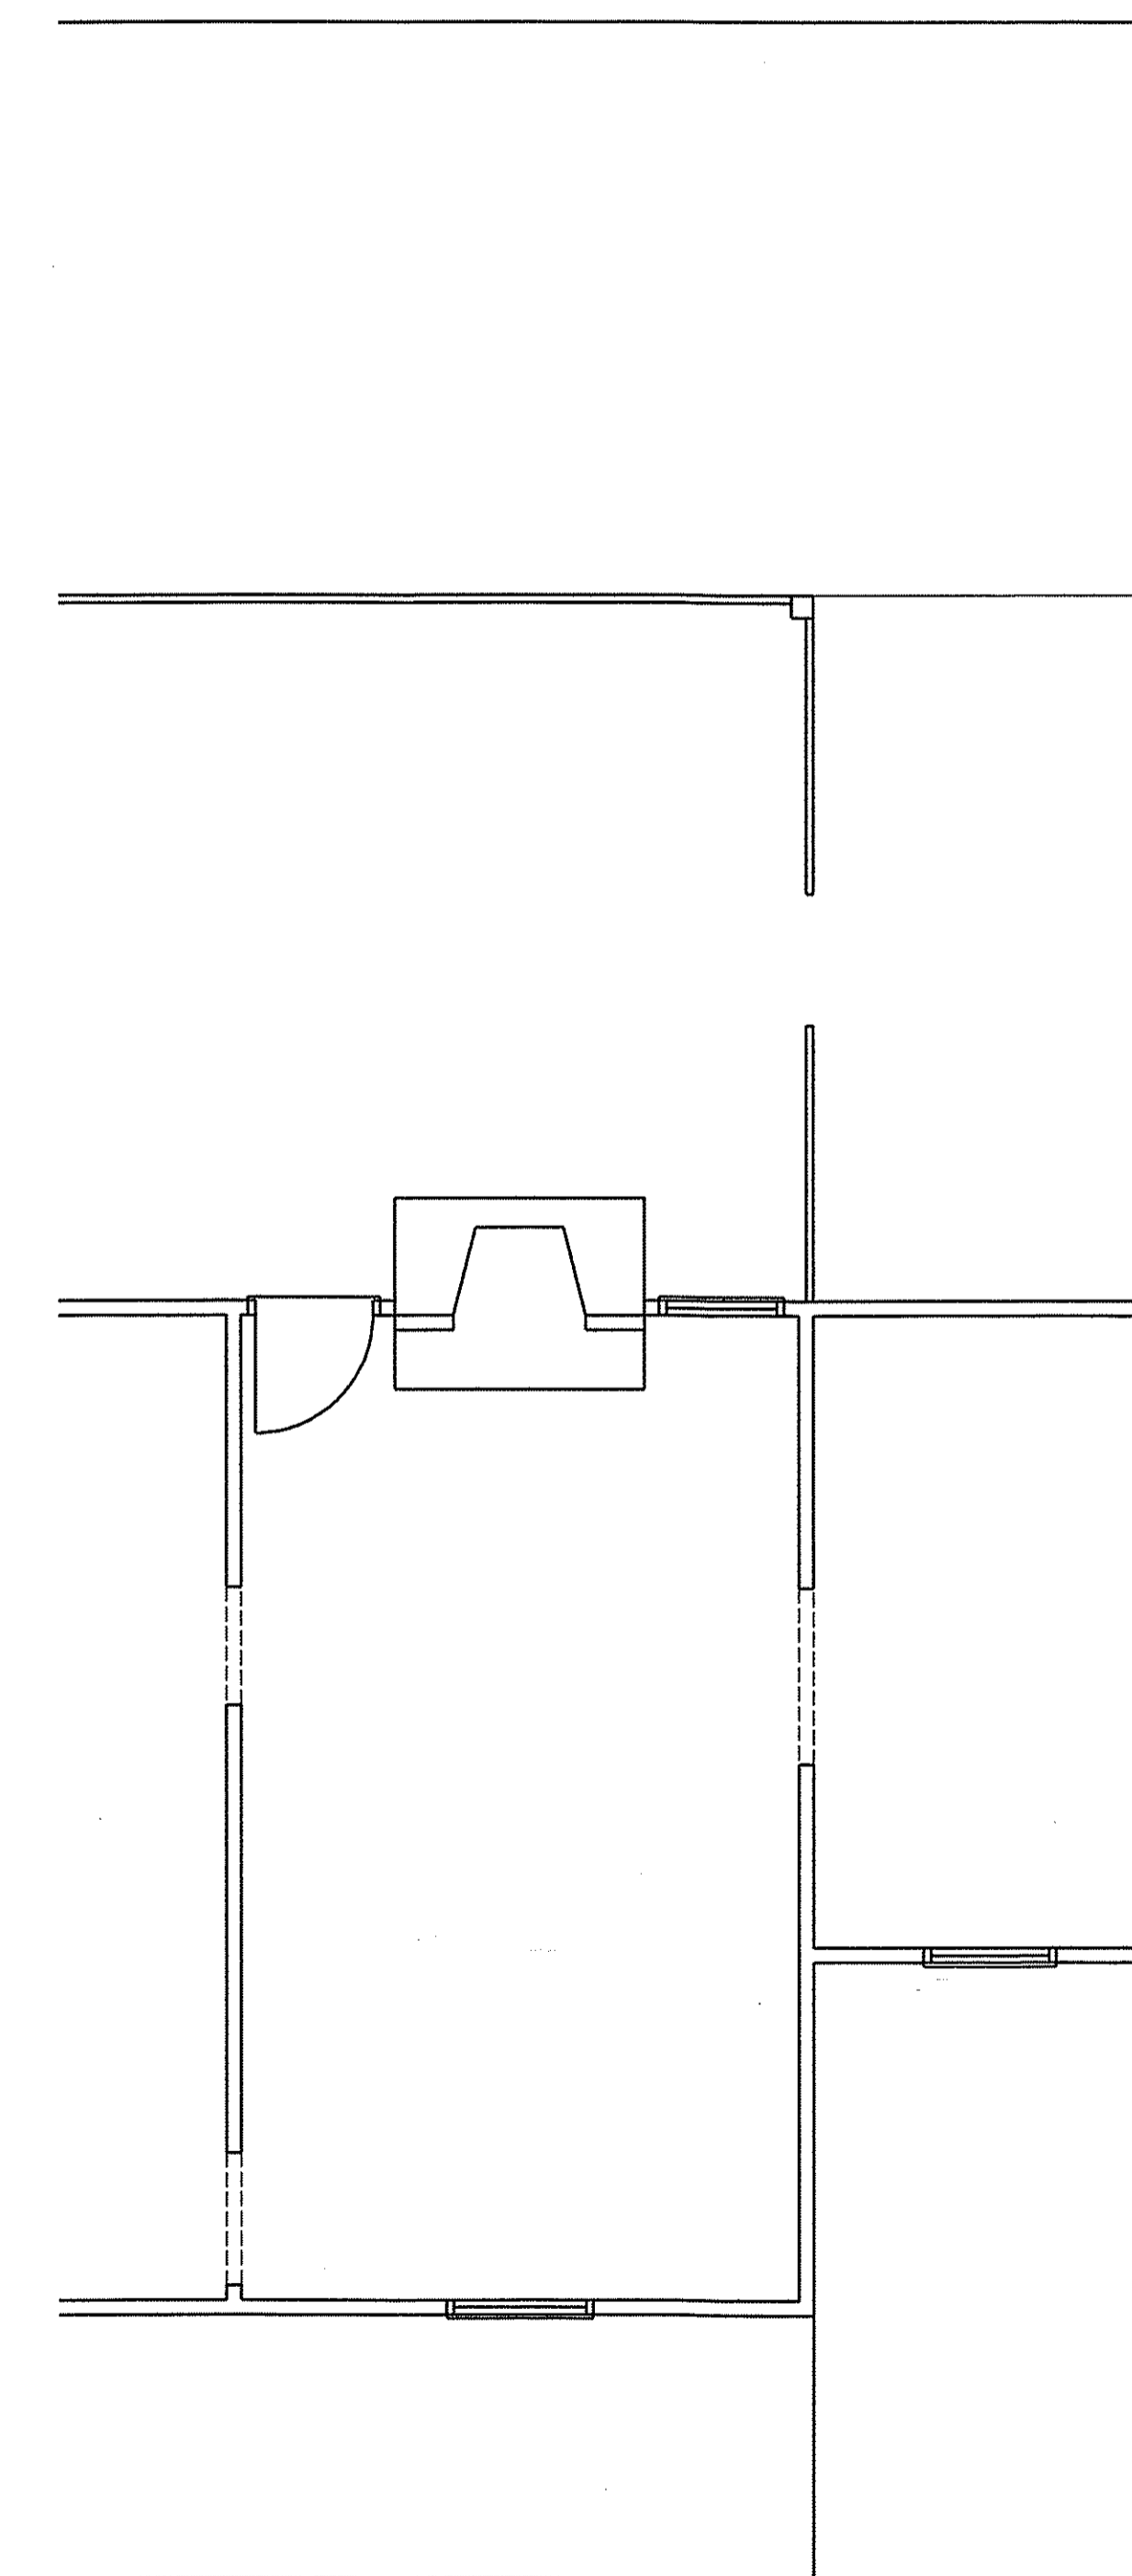


EXISTING FLOOR PLAN  
 1/4" = 1'-0"

DO NOT SCALE DRAWINGS !! CALL THOM STAHL WITH ANY QUESTIONS!!

THOM STAHL DESIGNS


210 JUDD STREET  
 FAYETTEVILLE, NC 28305  
 (910) 286-2766

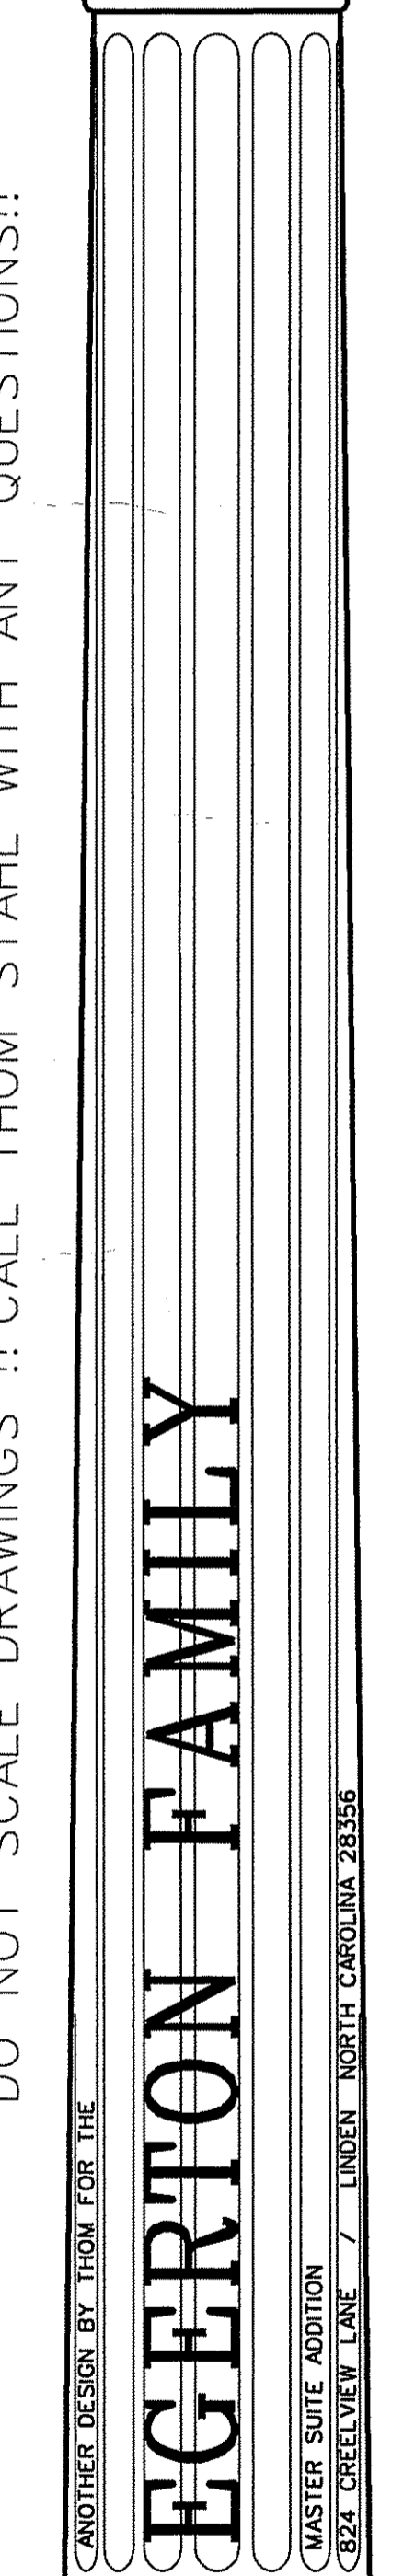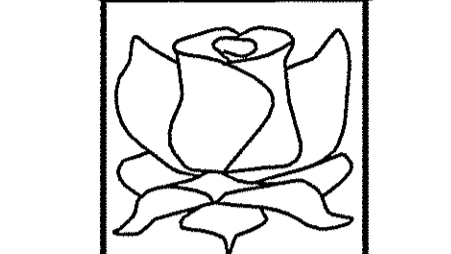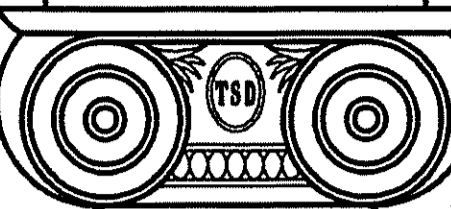

EXISTING  
 DATE: 2-14-23  
 REVISED:  
 CODE: EDGEADD1-22

SHEET NO.  
**A1**  
 OF 3

ANOTHER DESIGN BY THOM FOR THE  
**EGERTON FAMILY**  
 MASTER SUITE ADDITION  
 824 CREELVIEW LANE / LINDEN NORTH CAROLINA 28356

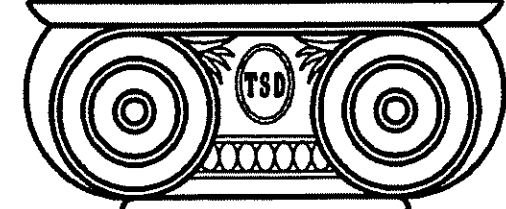


DO NOT SCALE DRAWINGS !! CALL THOM STAHL WITH ANY QUESTIONS!!


LANDSCAPE DESIGN BY TROM FOR THE  
MASTER SUITE ADDITION  
6322 OREVIEW LANE / LINDEN NORTH CAROLINA 28356

FLOOR PLANS  
DATE: 2-14-23  
REVISED:  
CODE: EDGEADD1-22

SHEET NO.  
A2  
OF 3

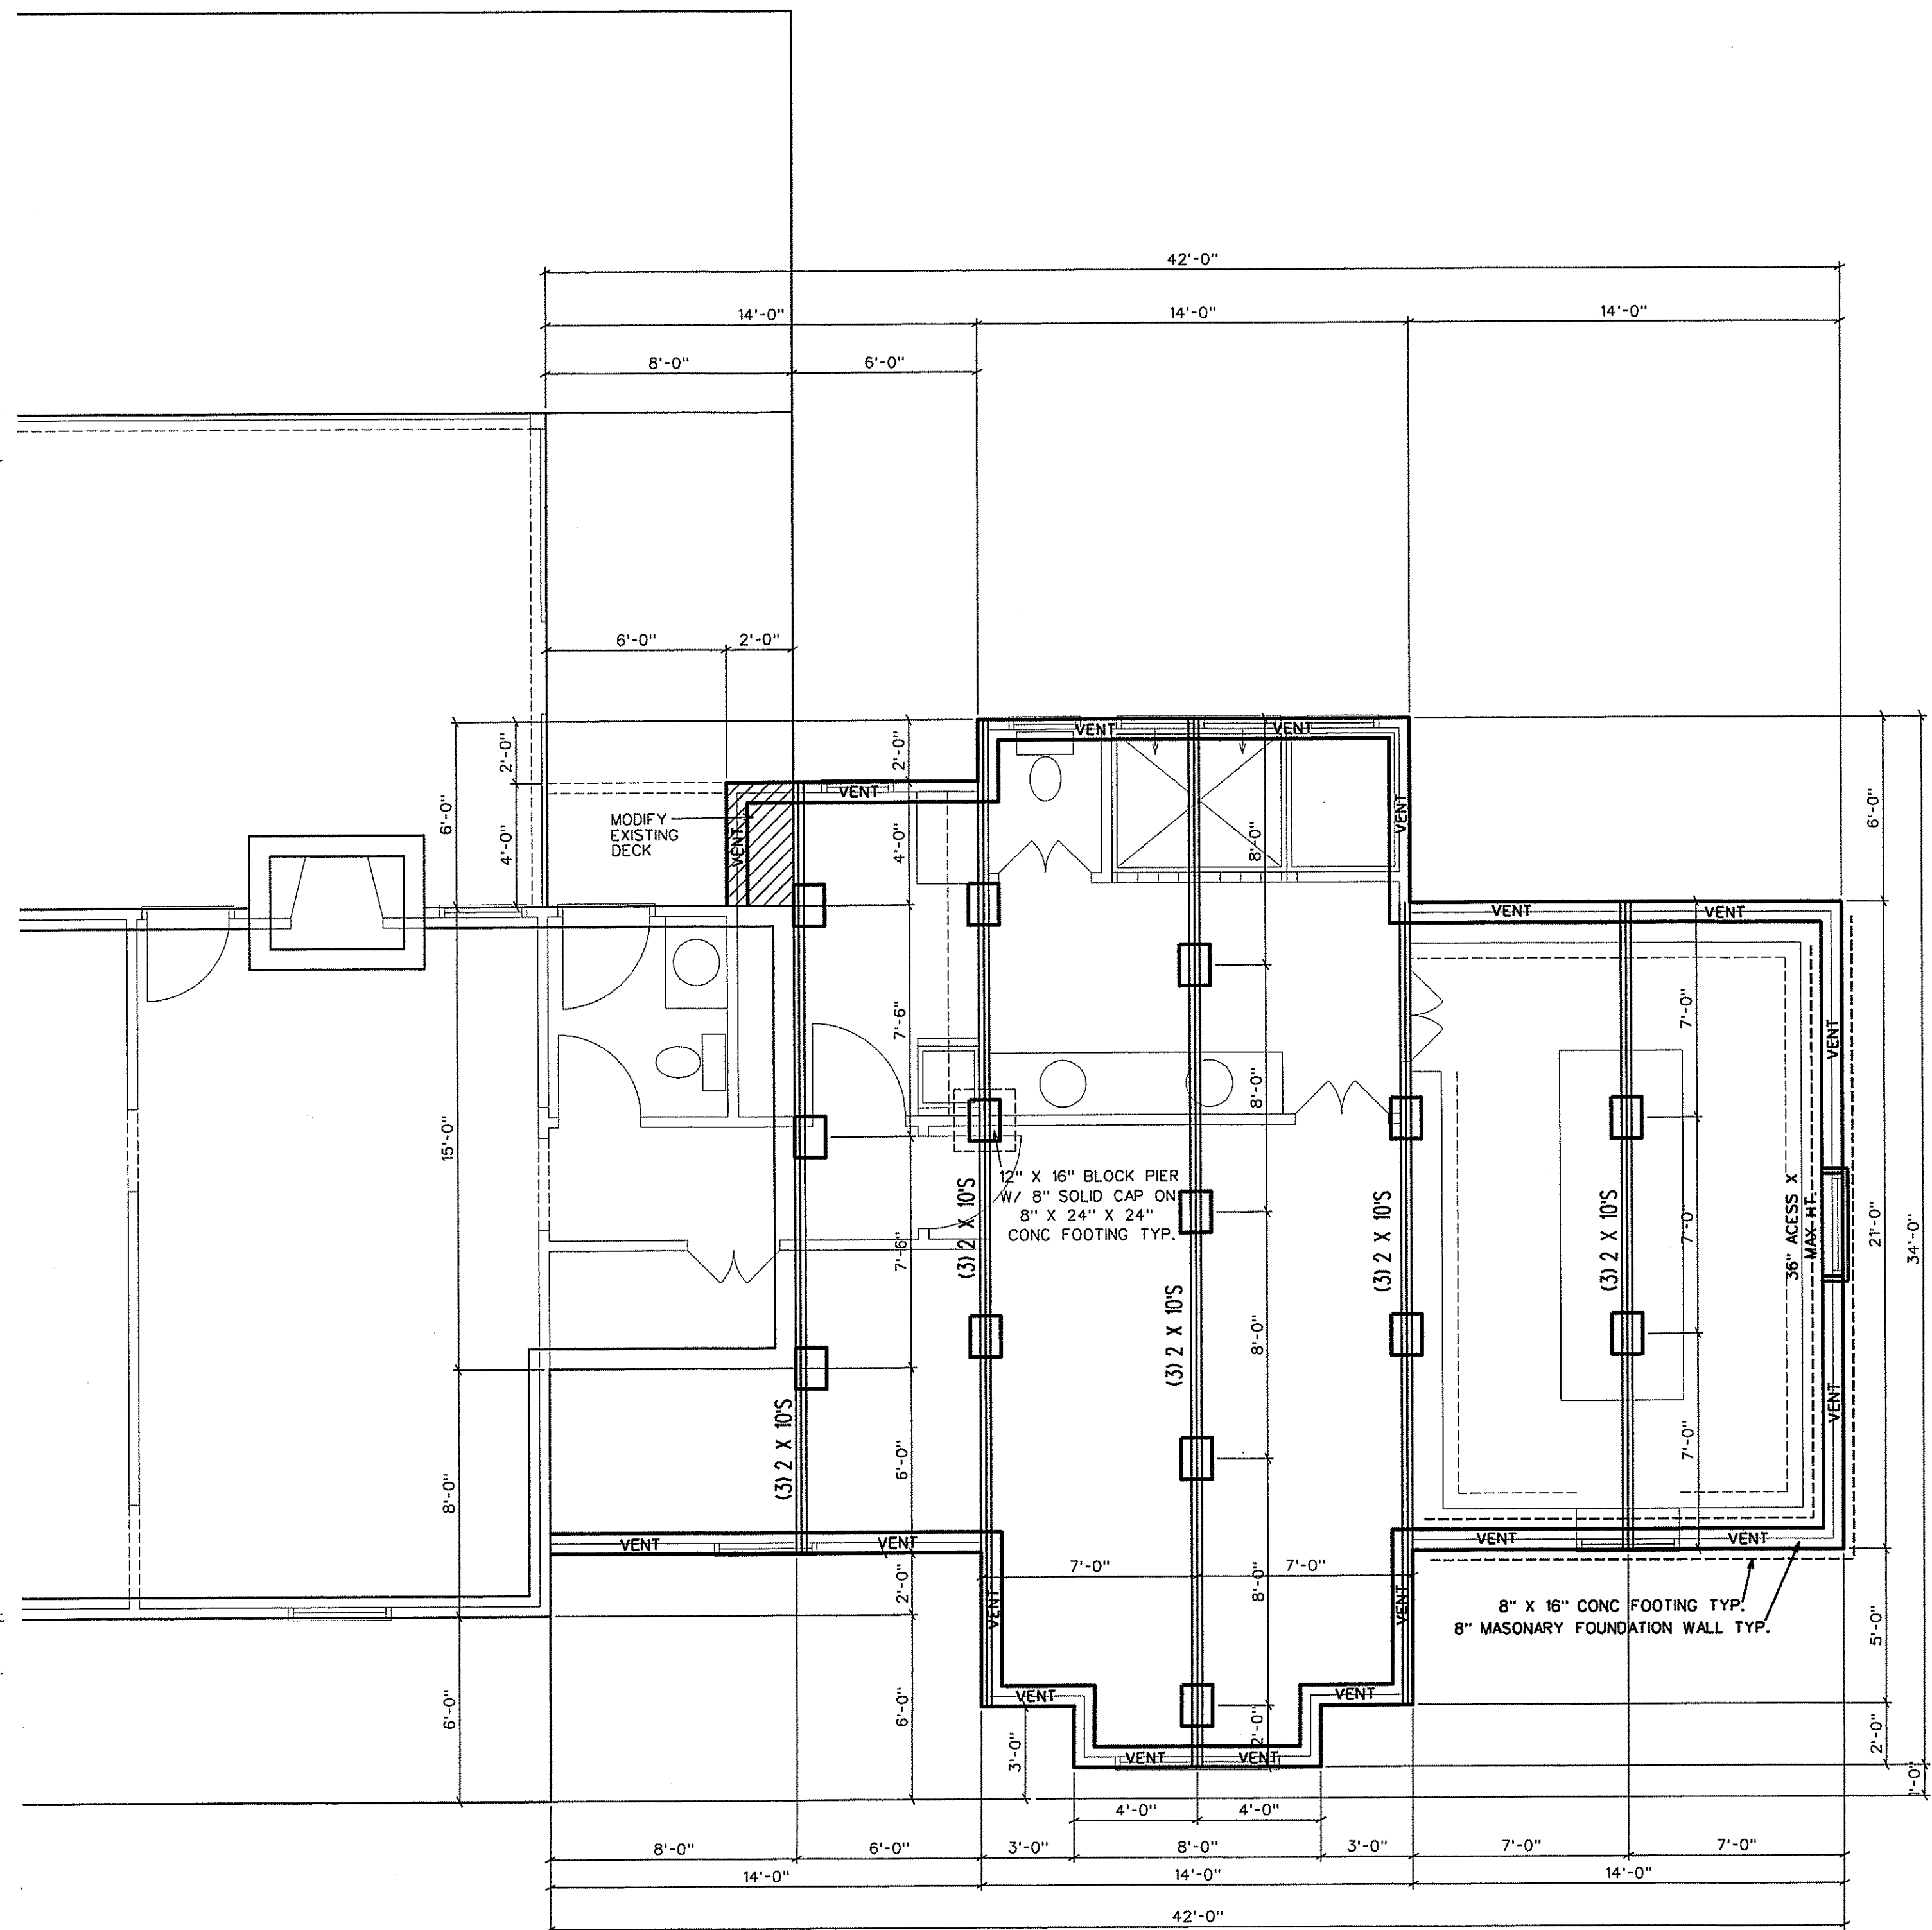

FOUNDATION PLAN  
1/4" = 1'-0"

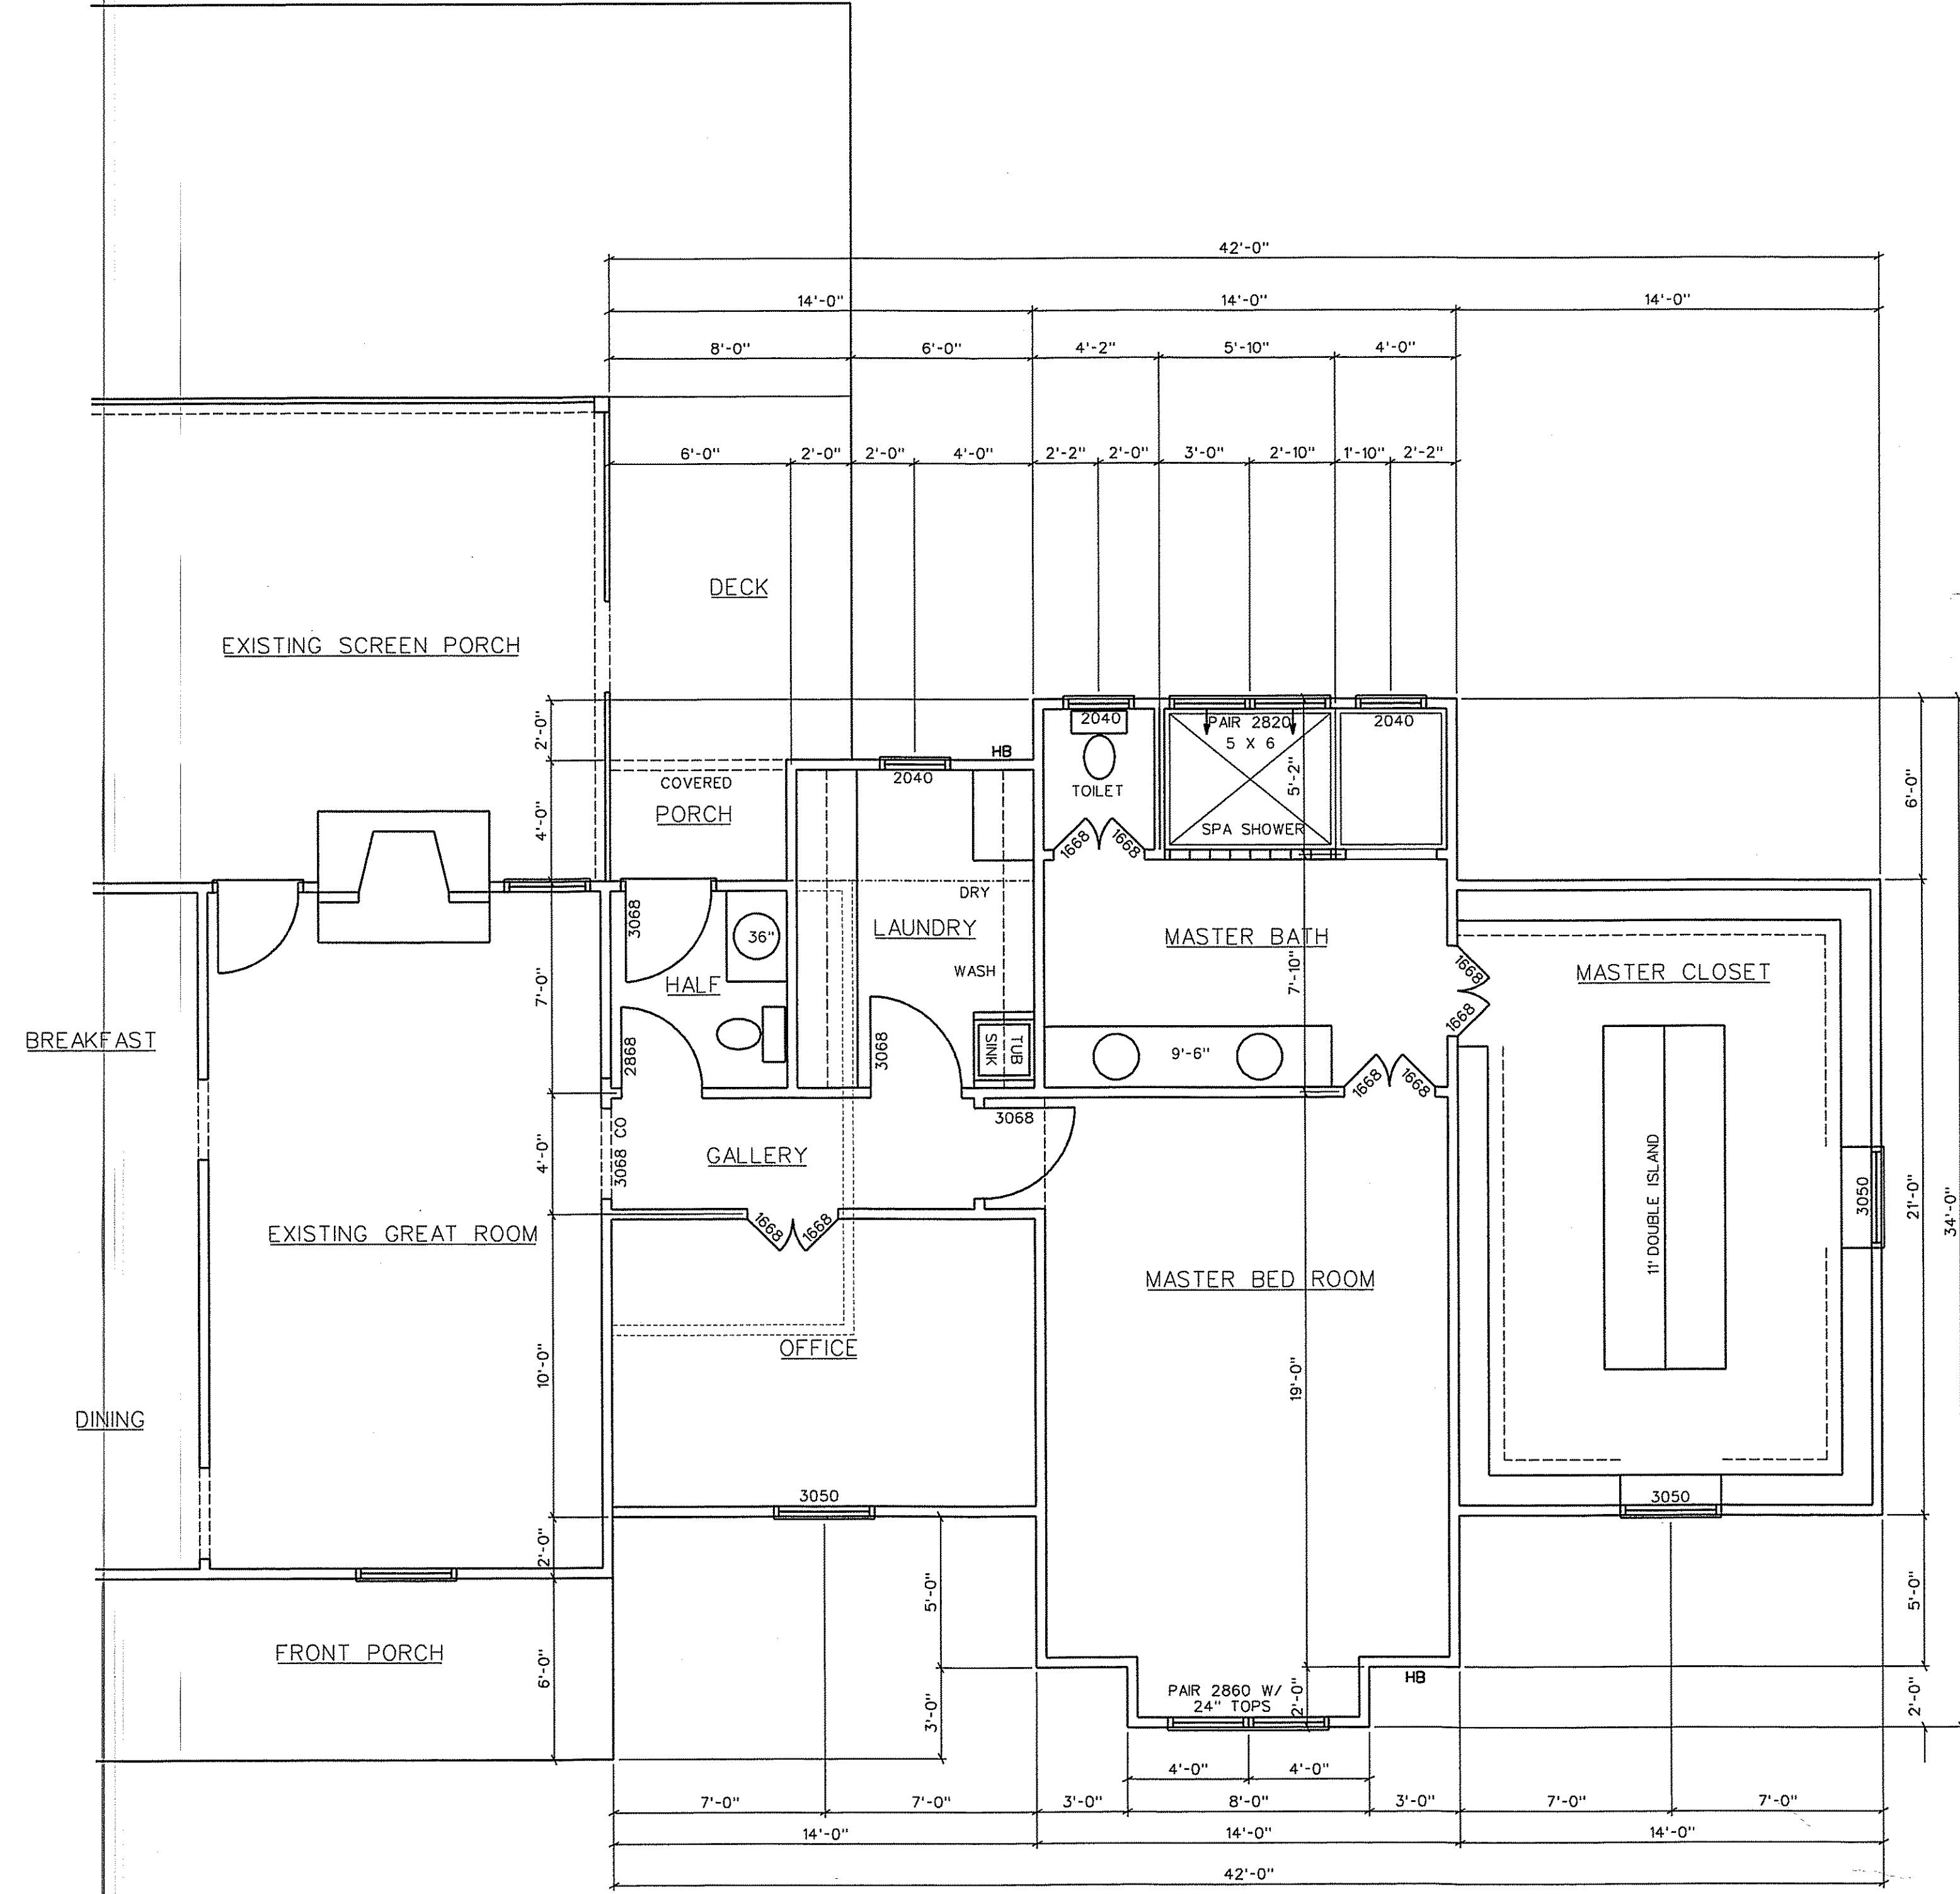


NEW FLOOR PLAN 1085 SF HEATED  
1/4" = 1'-0"




DO NOT SCALE DRAWINGS !! CALL THOM STAHL WITH ANY QUESTIONS!!

EGERTON FAMILY

ANOTHER DESIGN BY THOM FOR THE  
MASTER SUITE ADDITION  
6824 CREEKVIEW LAKE / LINDEN, NORTH CAROLINA 28356

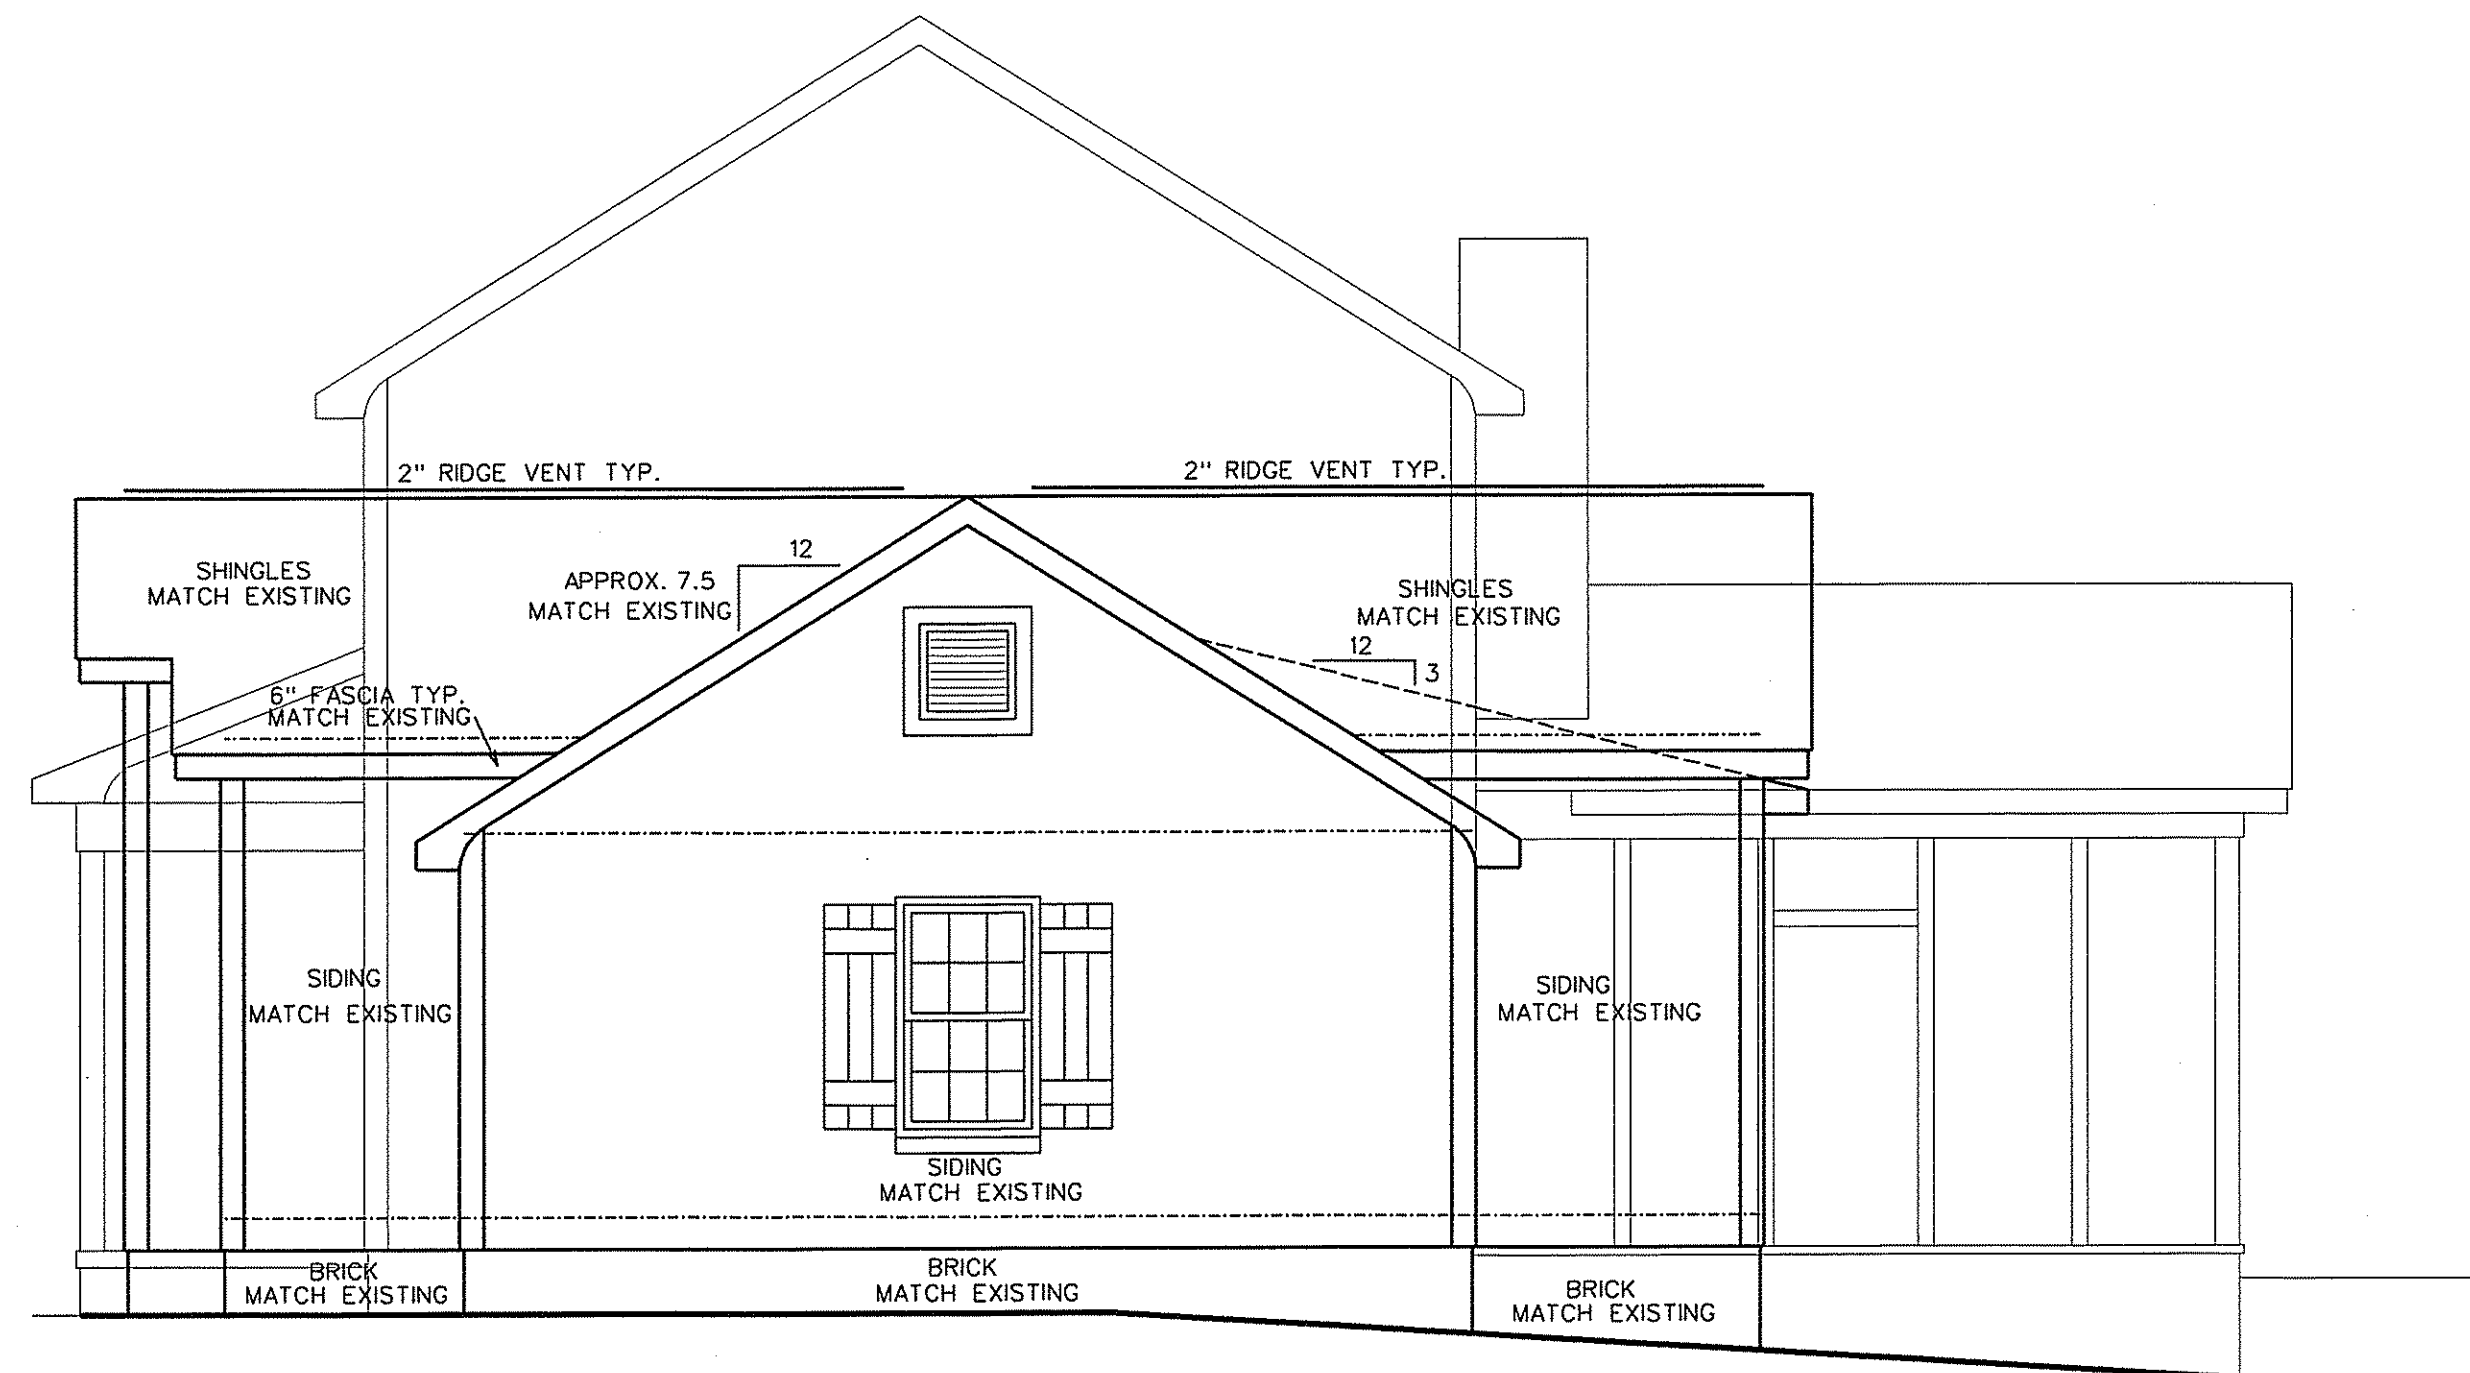


NEW RIGHT ELEVATION  
1/4" = 1'-0"

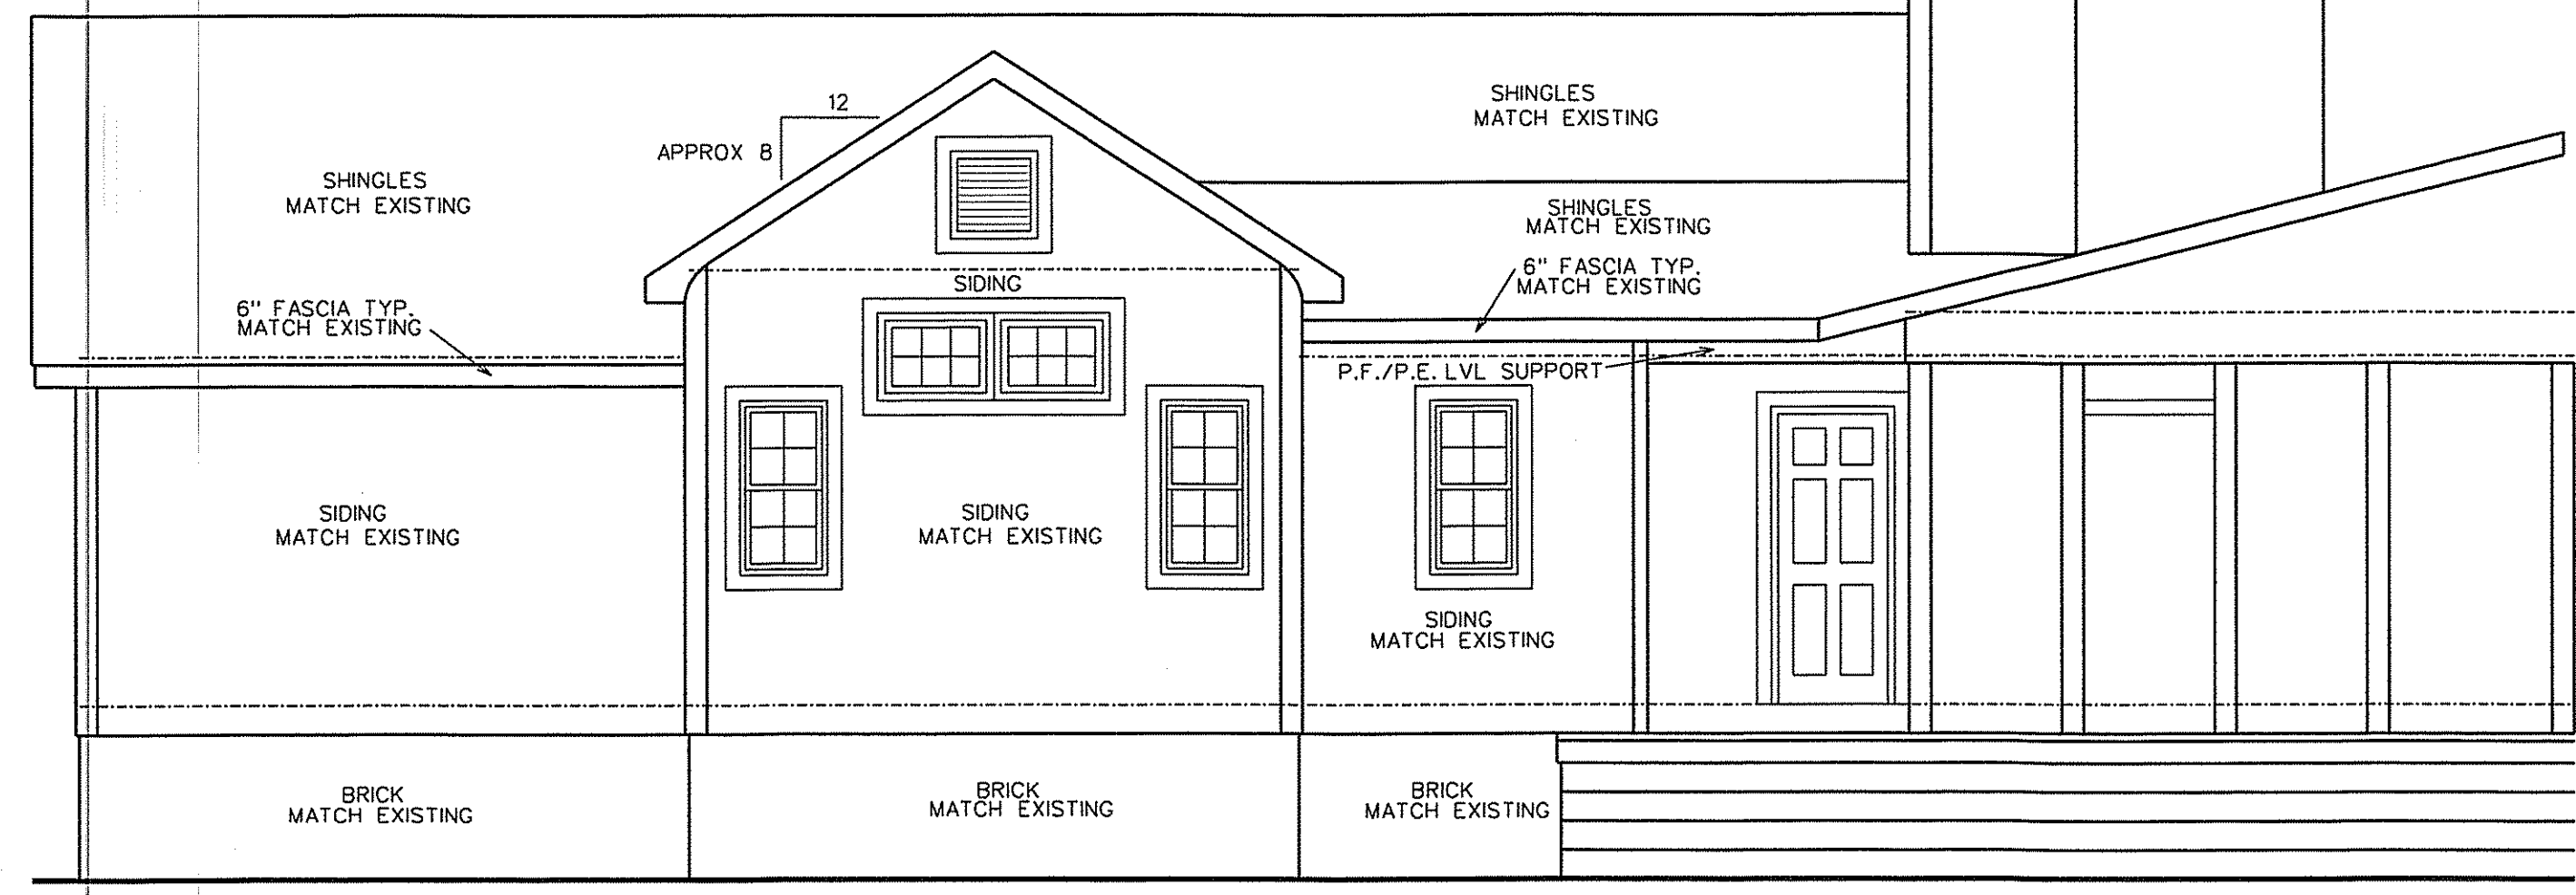


NEW REAR ELEVATION  
1/4" = 1'-0"

THOM STAHL TO REVIEW ALL FLOOR AND ROOF TRUSS SHOP DRAWINGS BEFORE ANY ARE MADE !!  
EMAIL TRUSS PLANS FOR REVIEW TO : thomtonic1912@aol.com

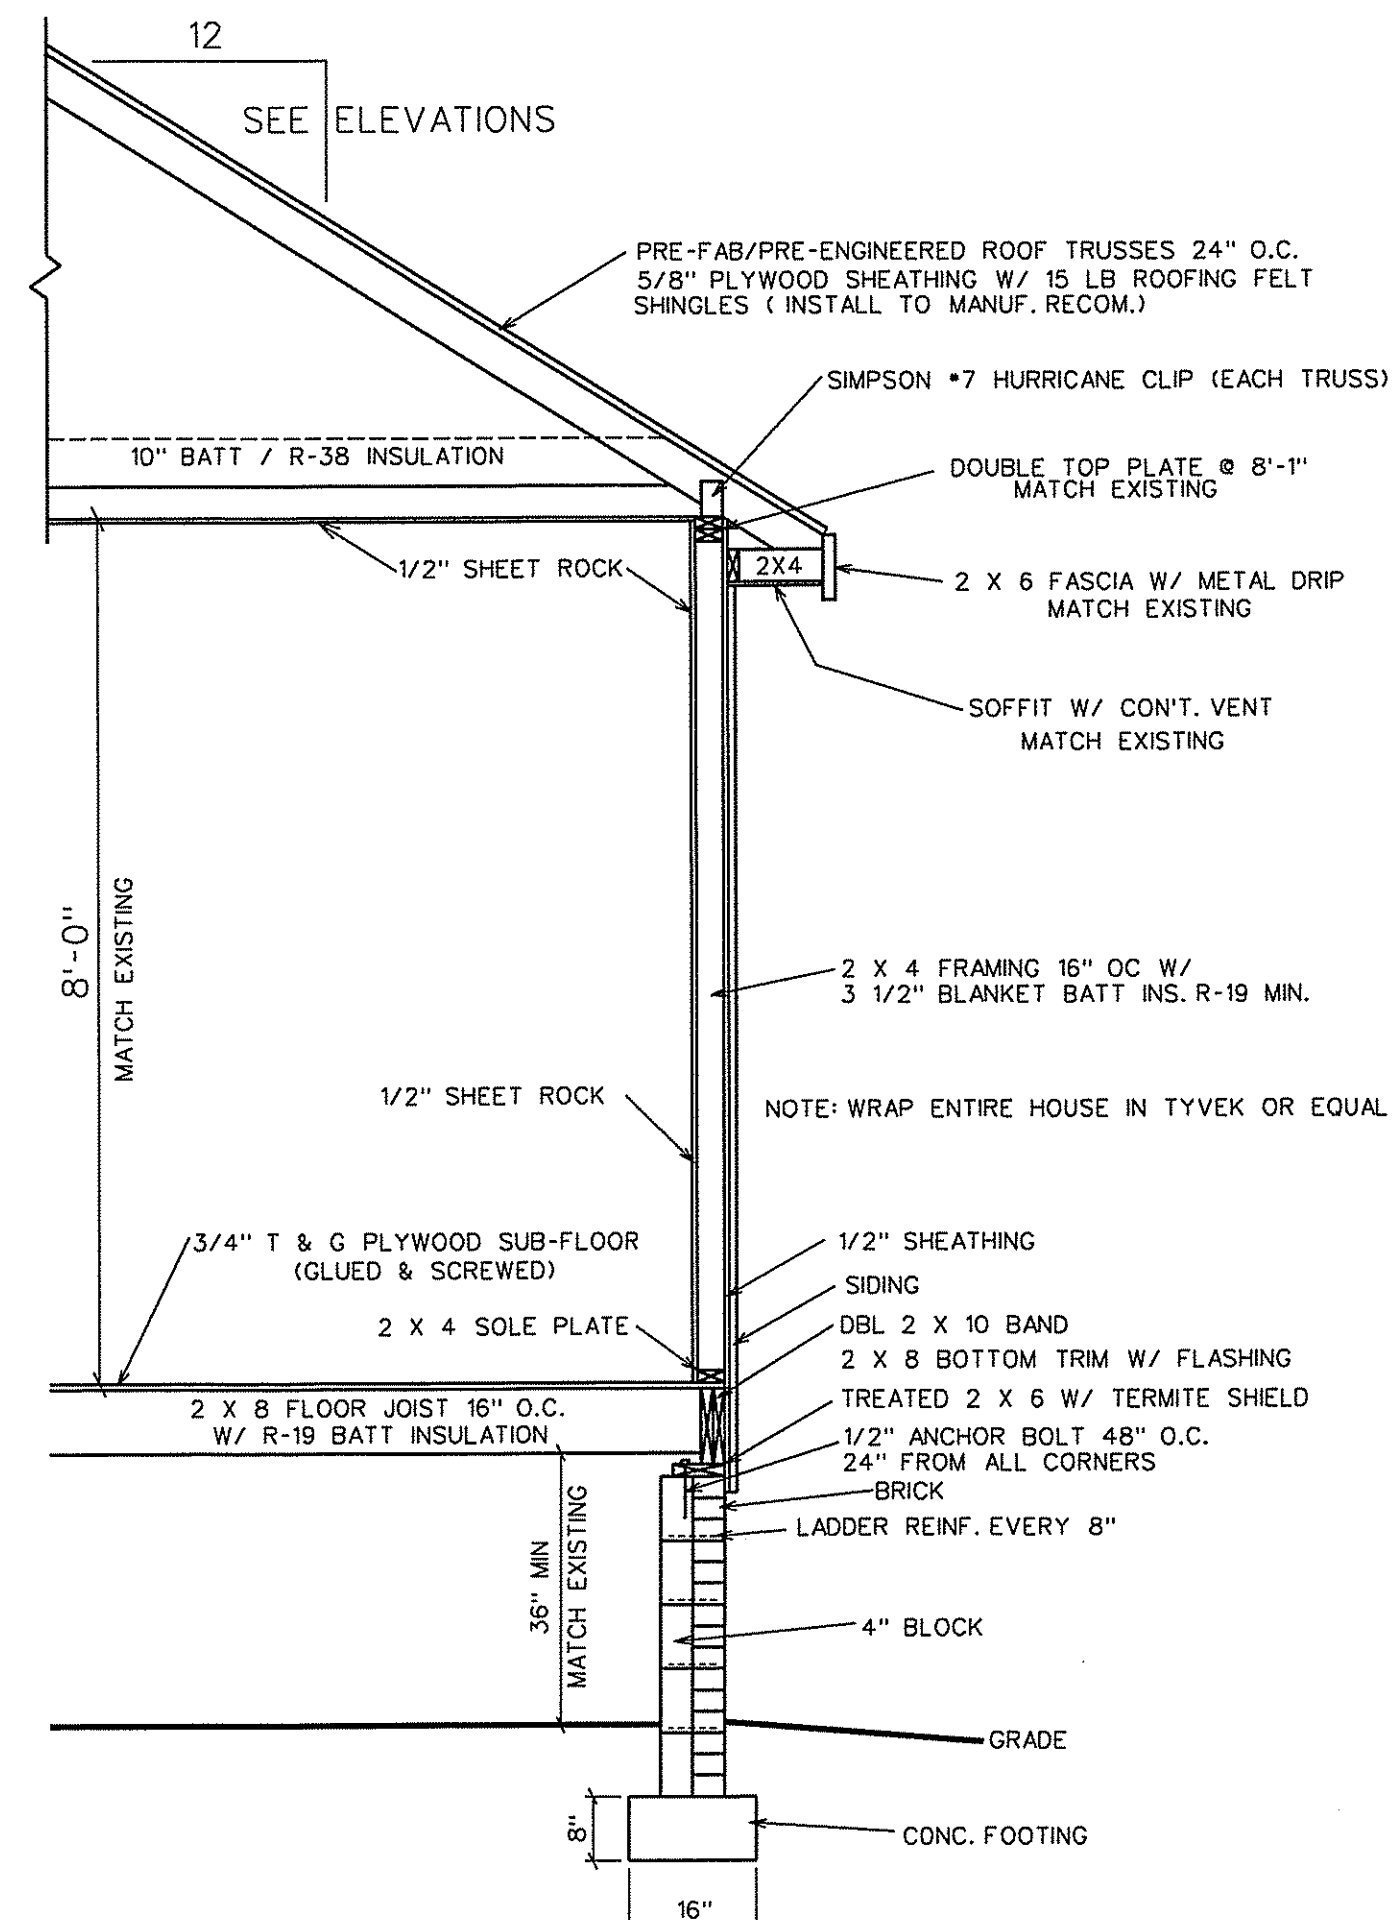

TYP. WALL SECTION DETAIL  
1/2" = 1'-0"

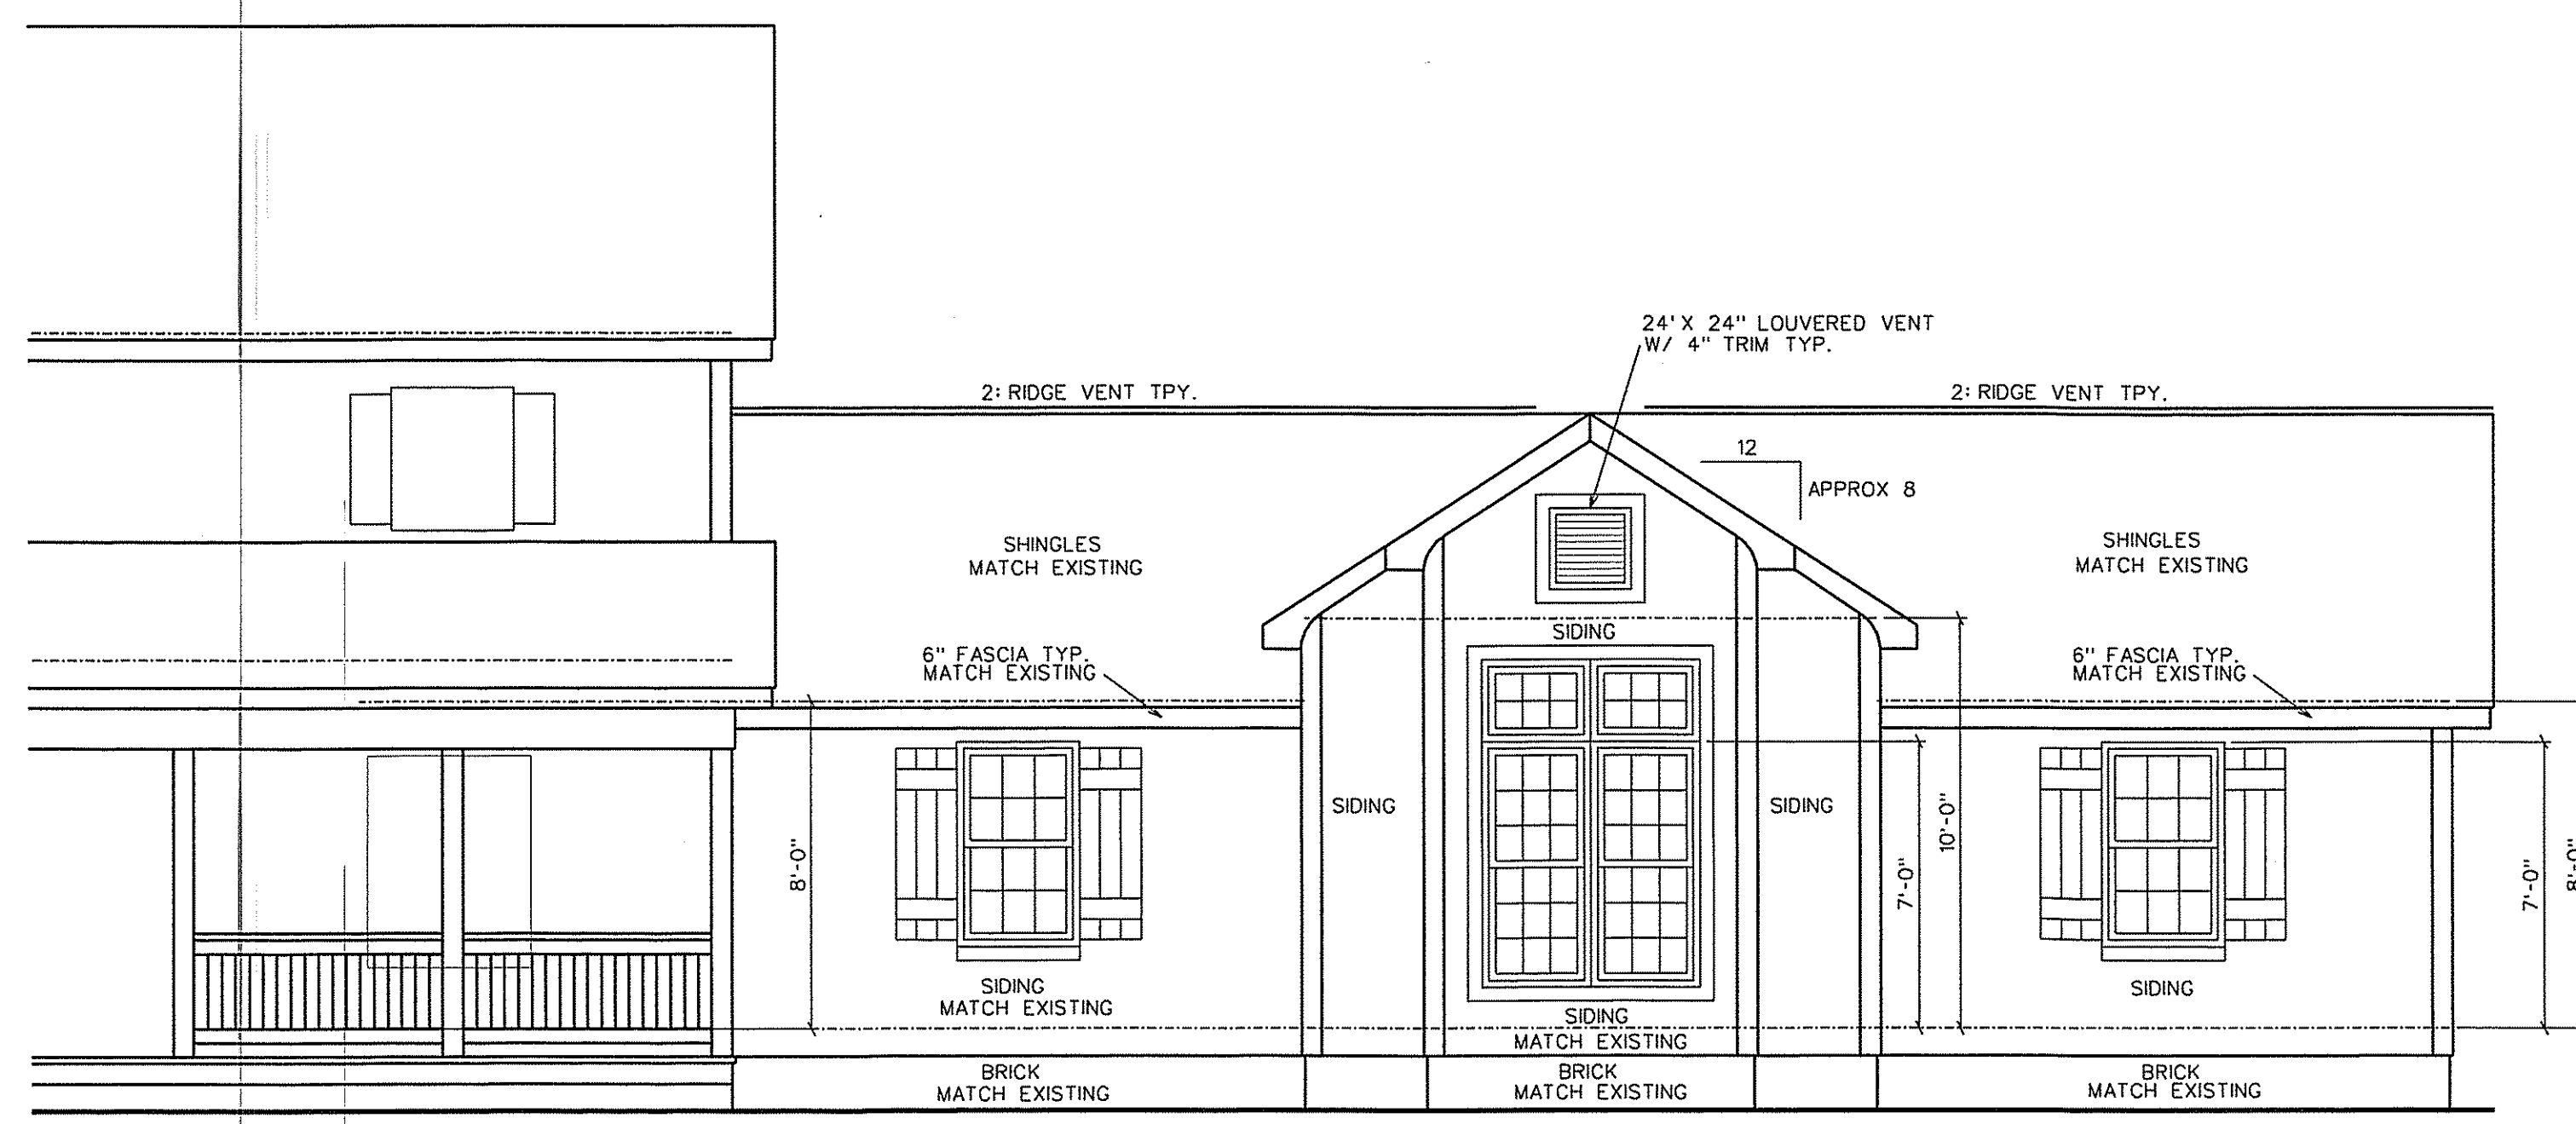


NEW FRONT ELEVATION  
1/4" = 1'-0"

ELEVATIONS  
DATE: 2-14-23  
REVISED:  
CODE: EDGEADD1-22

SHEET NO.  
A3  
OF 3



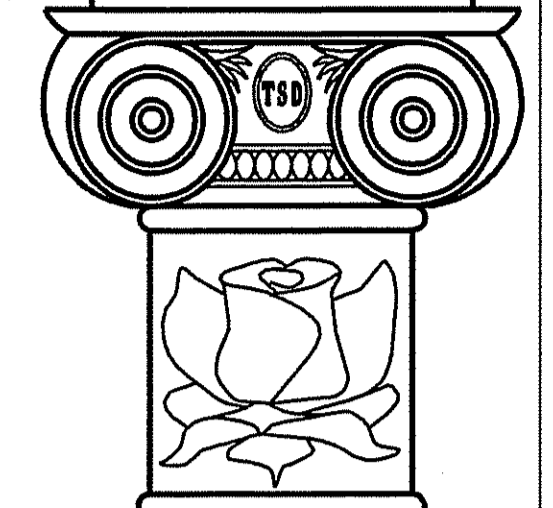

DO NOT SCALE DRAWINGS !! CALL THOM STAHL WITH ANY QUESTIONS!!

EGERTON FAMILY

ANOTHER DESIGN BY THOM FOR THE

MASTER SUITE ADDITION  
882 CREEKVIEW LANE / LINDEN NORTH CAROLINA 28356

ELEC PLAN

DATE: 2-14-23

REVISED:

CODE: EDGEADD1-22


SHEET NO.

E 1

OF 1

GENERAL NOTES

- 1. WIRE ALL FANS AND LIGHT SEPERATE
- 2. ALL CAN LIGHTS ON A DIMMER SWITCH
- 3. SEE OWNER FOR TV, COMPUTER AND PHONE LOCATIONS AND NEEDS
- 4. MECHANICAL CONTRACTOR TO CONFIRM W/ OWNER  
NUMBER OF UNITS, UNIT SIZES, ZONES AND PLACEMENT  
OF UNITS AND DUCTWORK

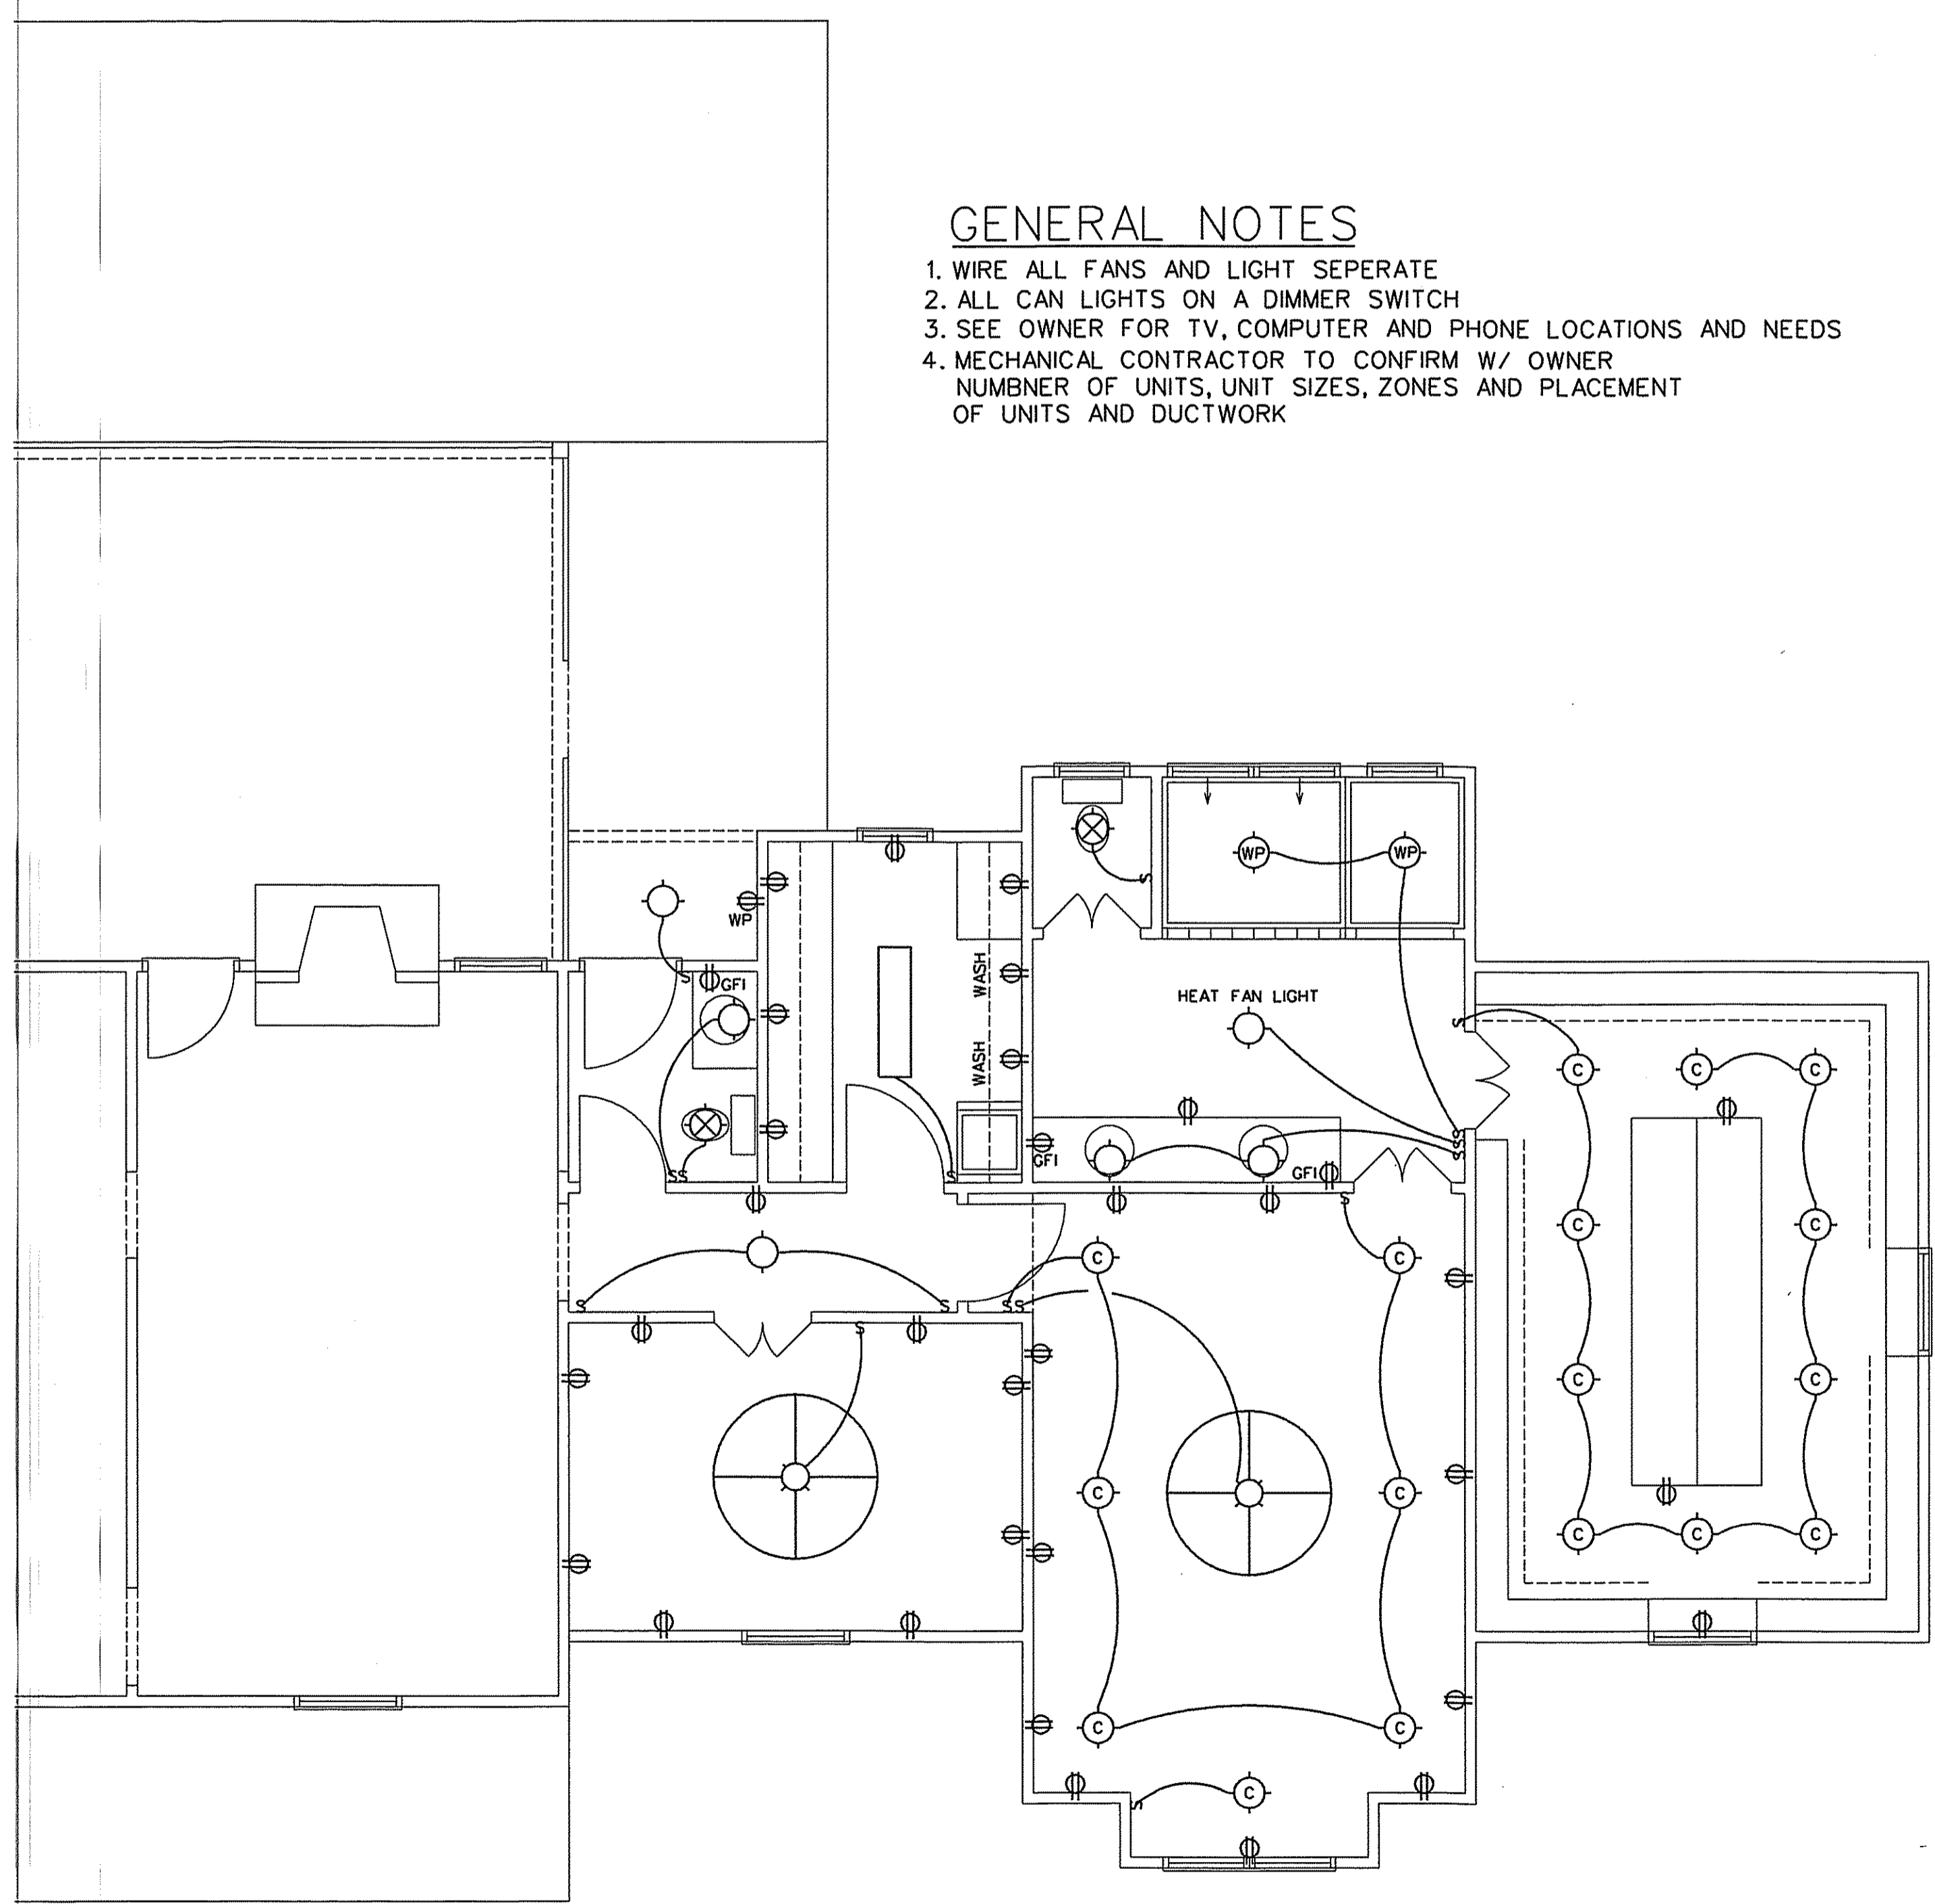

ELEC PLAN  
1/4" = 1'-0"