




101 Existing Conditions

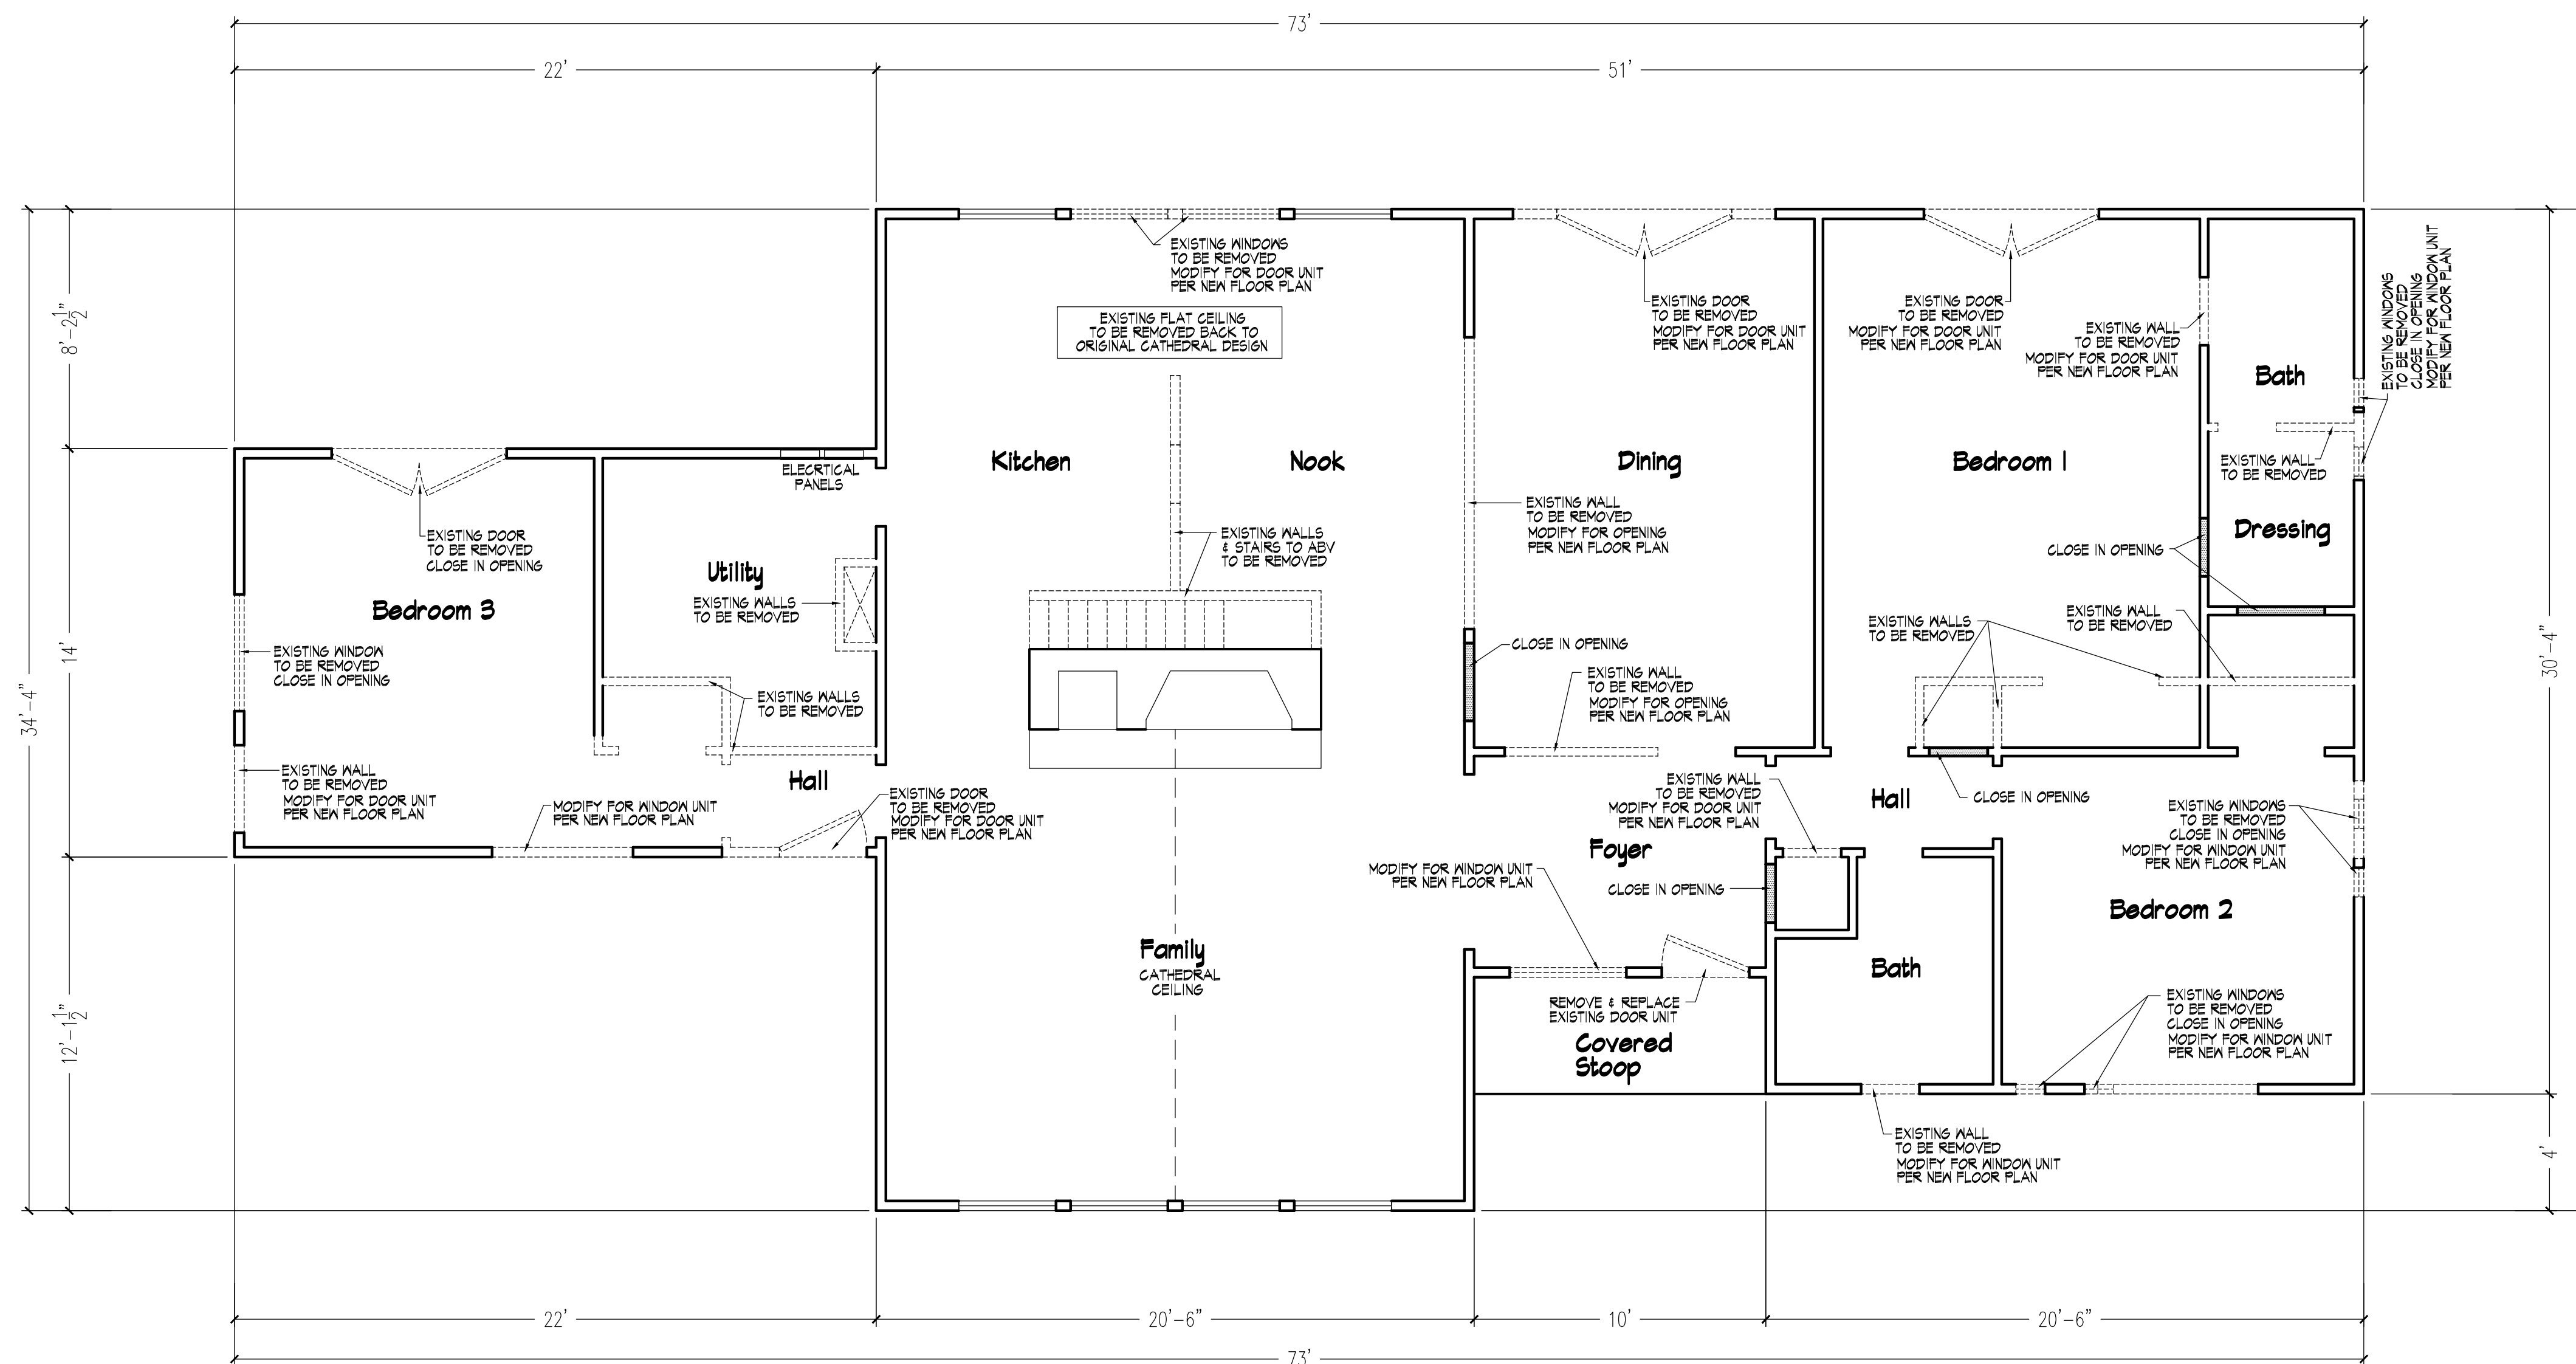

102 Existing Floor Plan  
Scale: 1/4" = 1'-0"

**NOTICE TO CONTRACTOR**  
All construction shall comply with current NC Building Codes and is subject to final inspection and verification.

**APPROVED**  
Limited liability only. Permit holder responsible for full compliance with the code.

02/26/2024

See notes

Addition & Renovations to  
**The Turlington Residence**  
 Sheet Title  
**Existing Conditions**

**John E. Carroll**  
 Residential Design  
 844 montclair road, Fayetteville, nc 28314  
 johncarroll.design@gmail.com  
 910.850.9408


Revisions

**NOTE TO CLIENT/CONTRACTOR**  
THE DESIGNERS HAVE MADE EVERY ATTEMPT TO INSURE THAT THESE DRAWINGS MEET OR EXCEED ALL STATE AND LOCAL CODES. THE CLIENT/CONTRACTOR SHALL VERIFY ALL DIMENSIONS, AND SIZE ALL STRUCTURAL COMPONENTS. THE DESIGNERS WILL NOT ASSUME ANY LIABILITY FOR ERRORS ONCE CONSTRUCTION BEGINS.


Scale:  
as shown  
Date:  
February 2024

Sheet No.  
|

Area Tabulations	
EXISTING HTD FLOOR AREA	1897 SQ. FT.
NEW HTD FLOOR AREA	616 SQ. FT.
TOTAL HTD FLOOR AREA	2513 SQ. FT.
COVERED PORCH AREA-FRONT	190 SQ. FT.
COVERED PORCH AREA-MSTR BD	128 SQ. FT.
COVERED PORCH AREA-KITCHEN	246 SQ. FT.
GARAGE AREA	726 SQ. FT.
UN-HEATED BONUS ROOM AREA	326 SQ. FT.
TOTAL UNHTD FLOOR AREA	1616 SQ. FT.
WOOD DECK	280 SQ. FT.

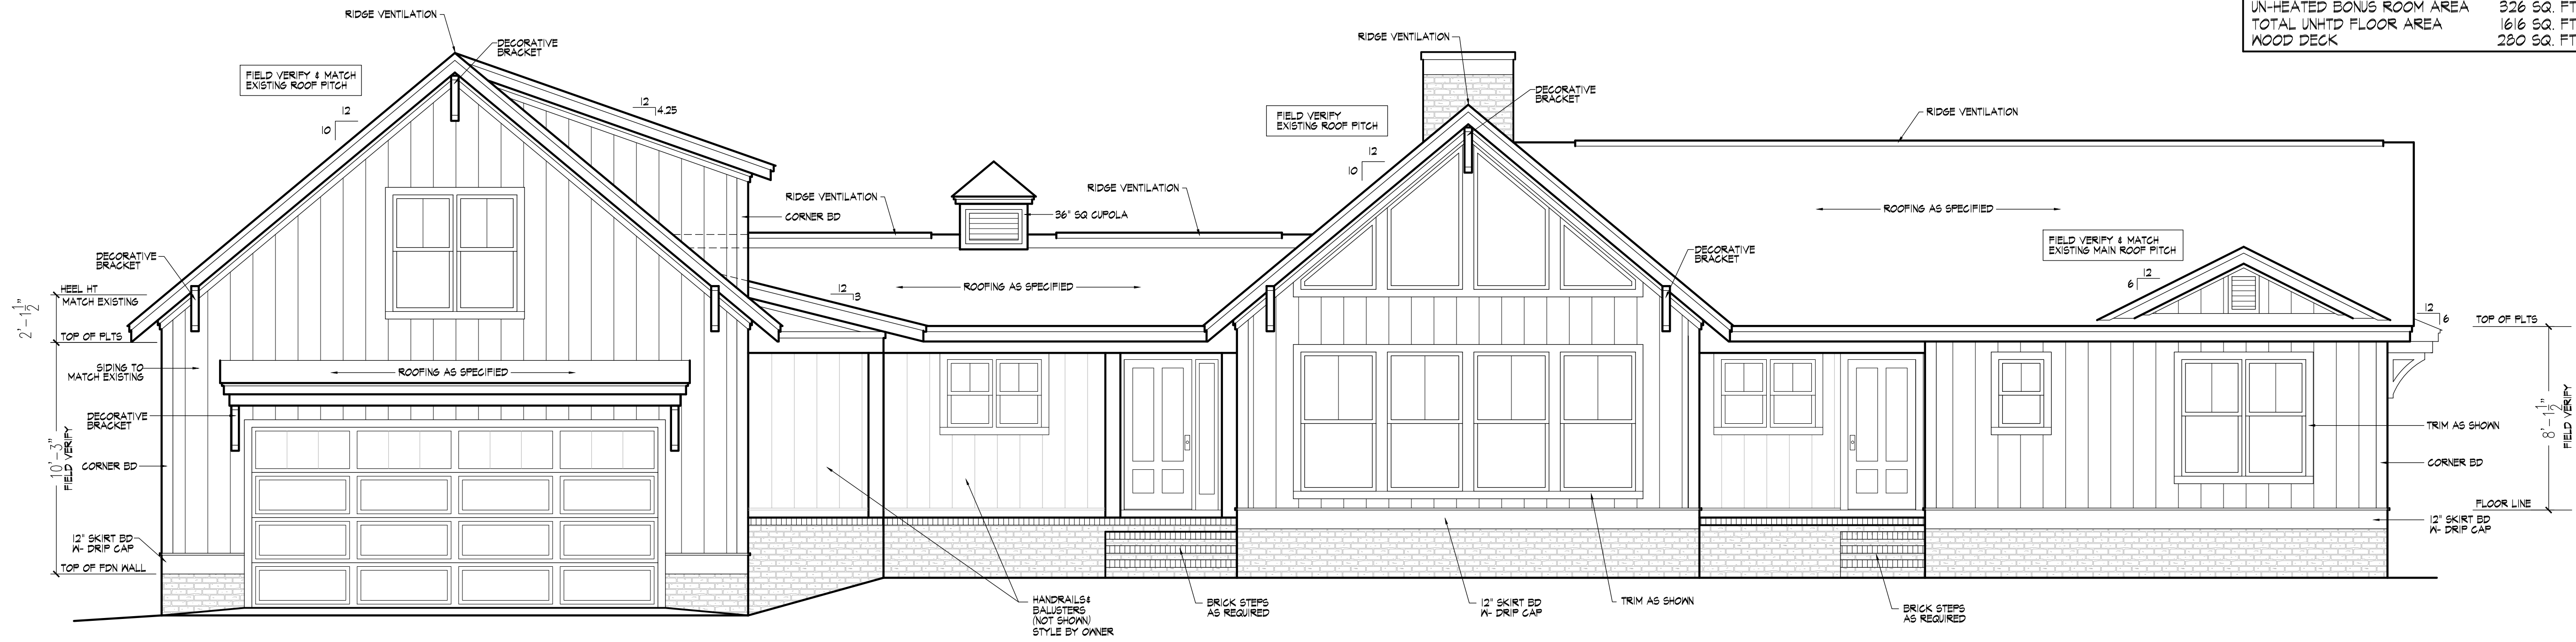

**201 Front Elevation**  
Scale: 1/4" = 1'-0"

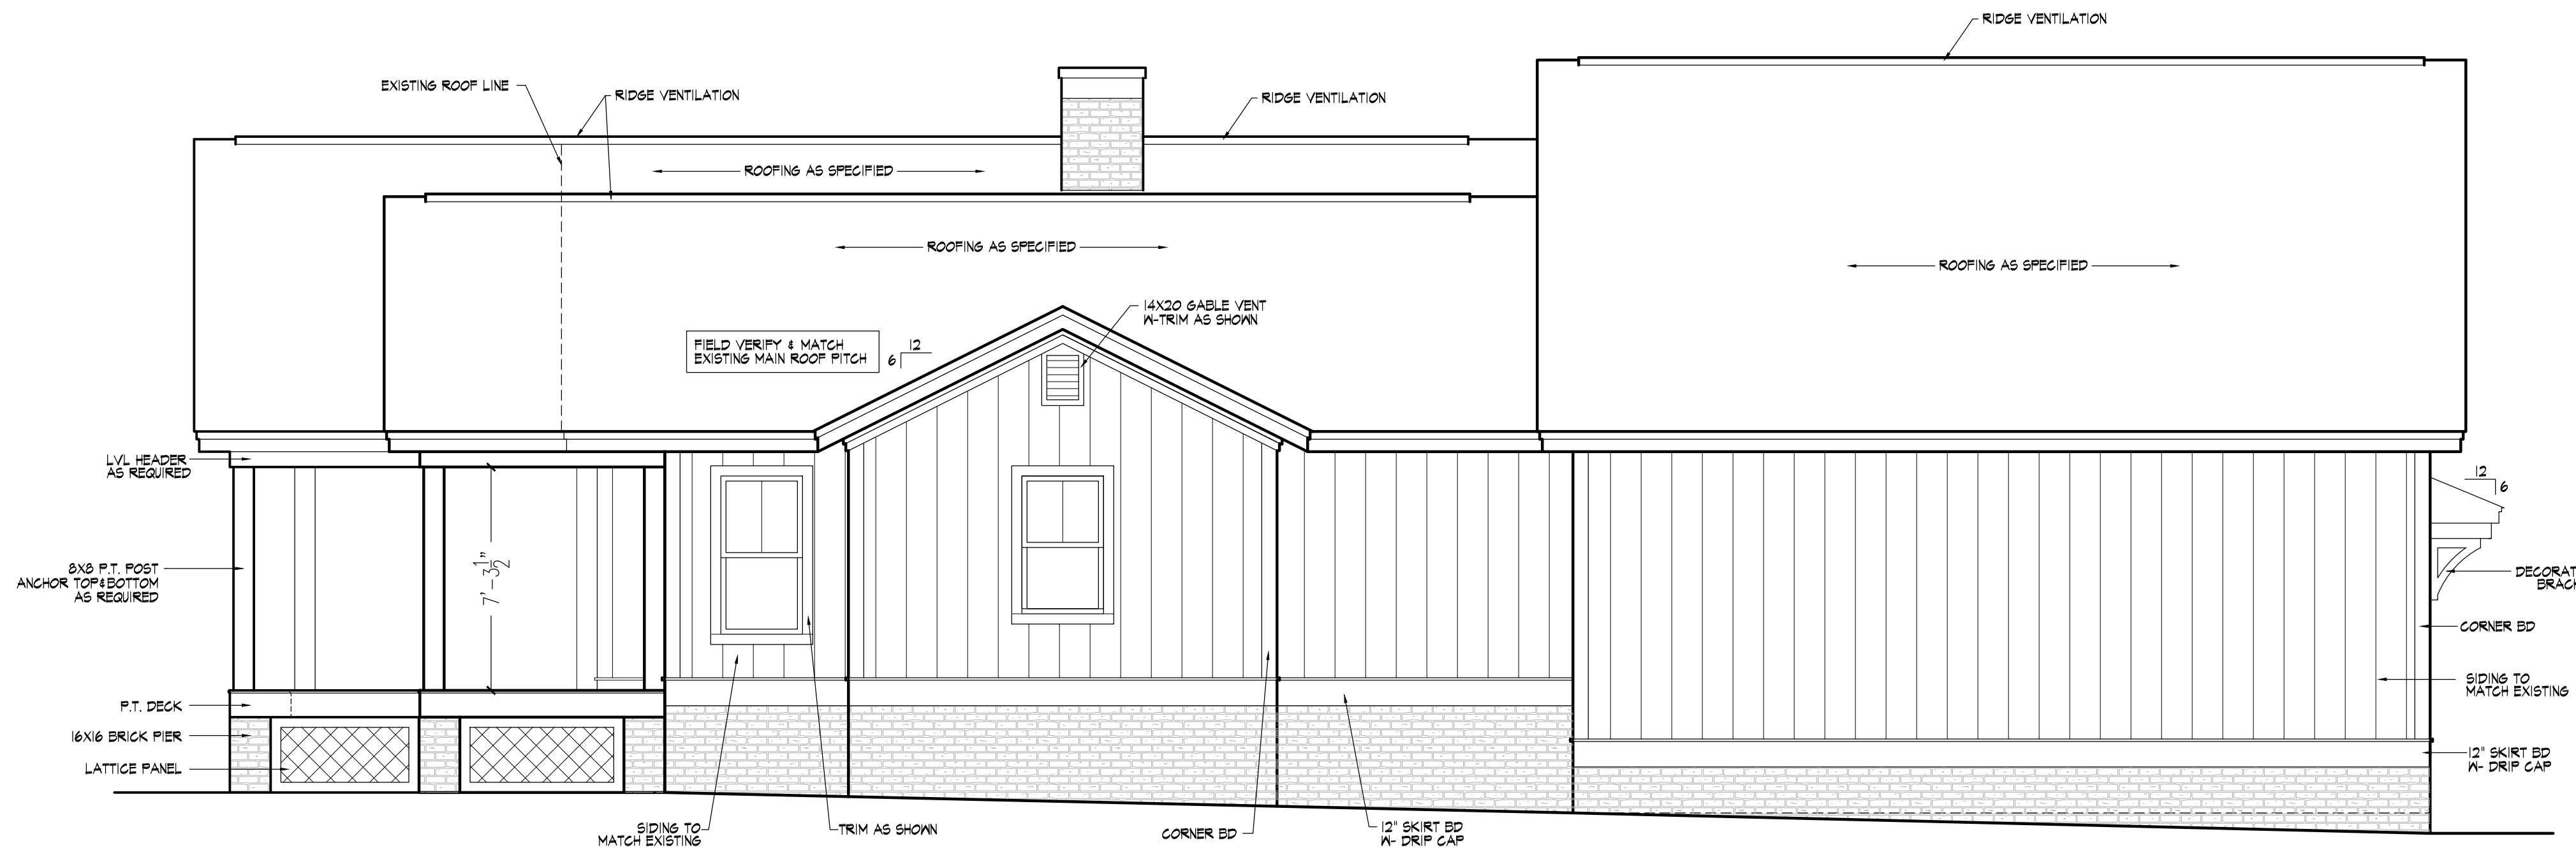

**202 Left Elevation**  
Scale: 1/4" = 1'-0"

Addition & Renovations to  
**The Turlington Residence**  
 Sheet Title  
**Exterior Elevations**

**John E Carroll**  
 Residential Design  
 844 montclair road, Fayetteville, nc 28314  
 johncarroll.design@gmail.com  
 910.850.9408


Revisions

**NOTE TO CLIENT/CONTRACTOR**  
 THE DESIGNERS HAVE MADE EVERY ATTEMPT TO INSURE THAT THESE DRAWINGS MEET OR EXCEED ALL STATE AND LOCAL CODES. THE CLIENT/CONTRACTOR SHALL VERIFY ALL DIMENSIONS, AND SIZE ALL STRUCTURAL COMPONENTS. THE DESIGNERS WILL NOT ASSUME ANY LIABILITY FOR ERRORS ONCE CONSTRUCTION BEGINS.


Scale:  
as shown  
Date:  
February 2024

Sheet No.  
**2**

Addition & Renovations to  
**The Turlington Residence**  
 Sheet Title  
**Exterior Elevations**

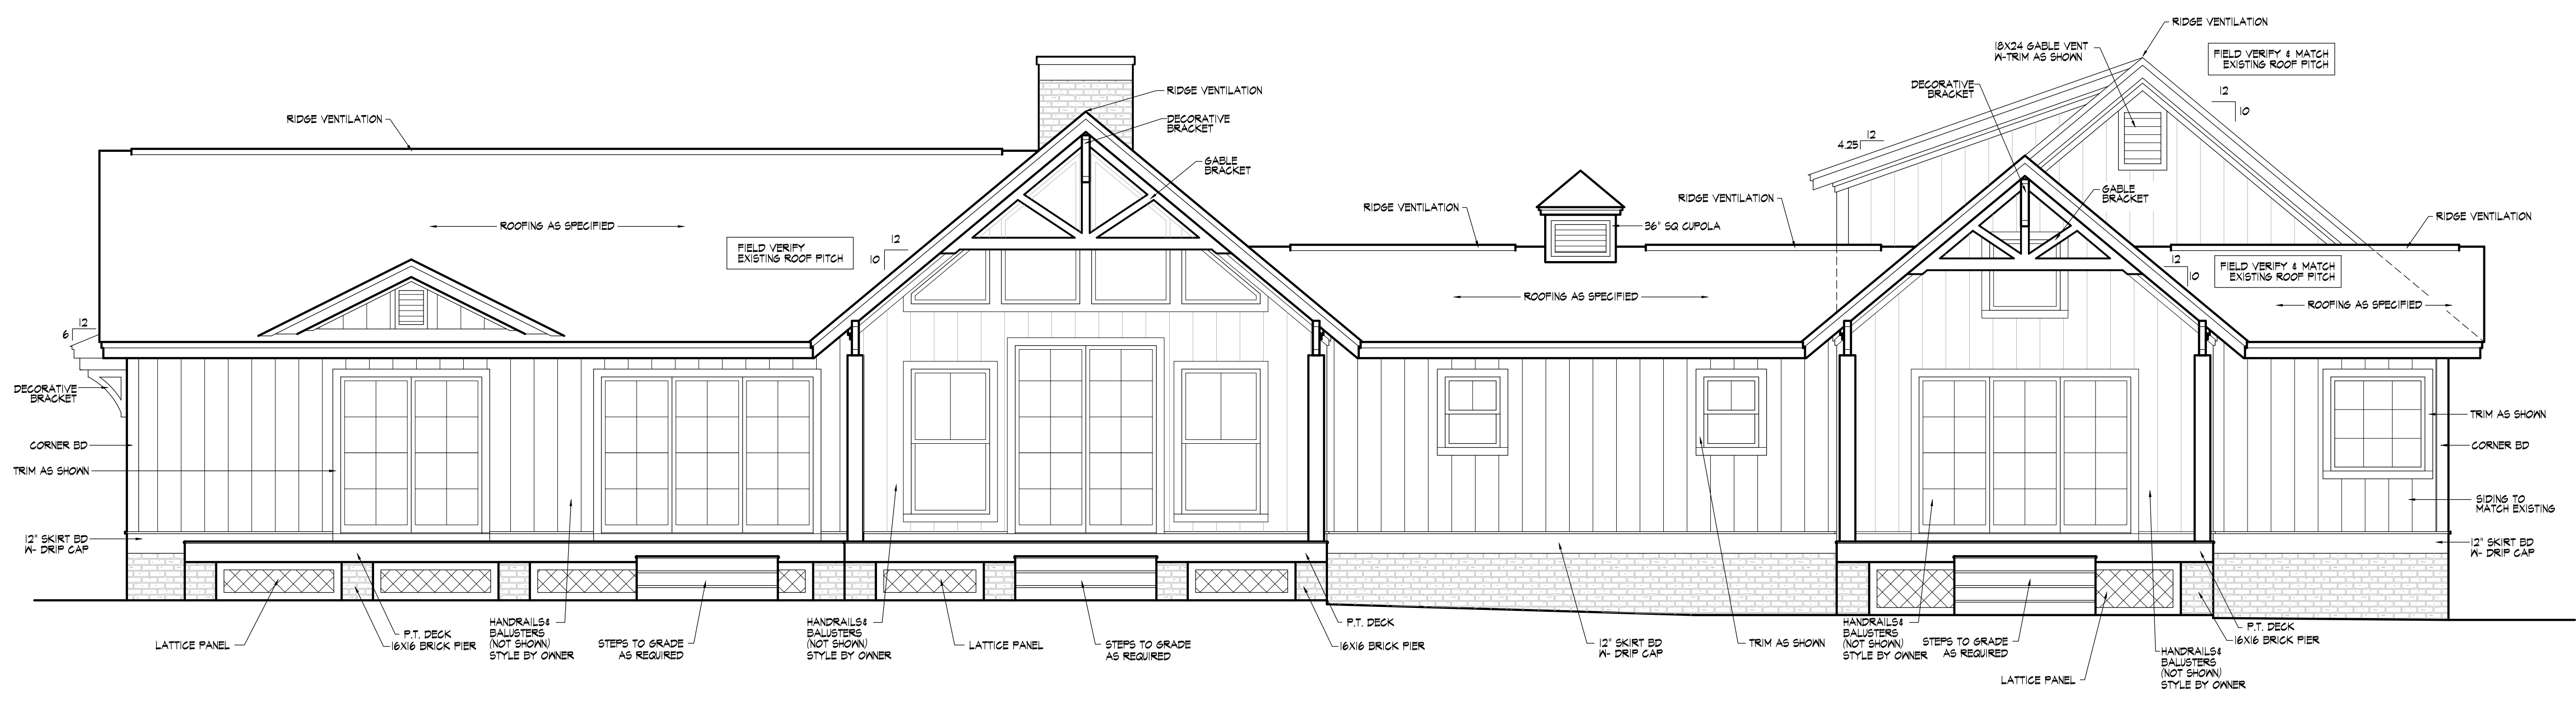

**301 Rear Elevation**  
Scale: 1/4" = 1'-0"

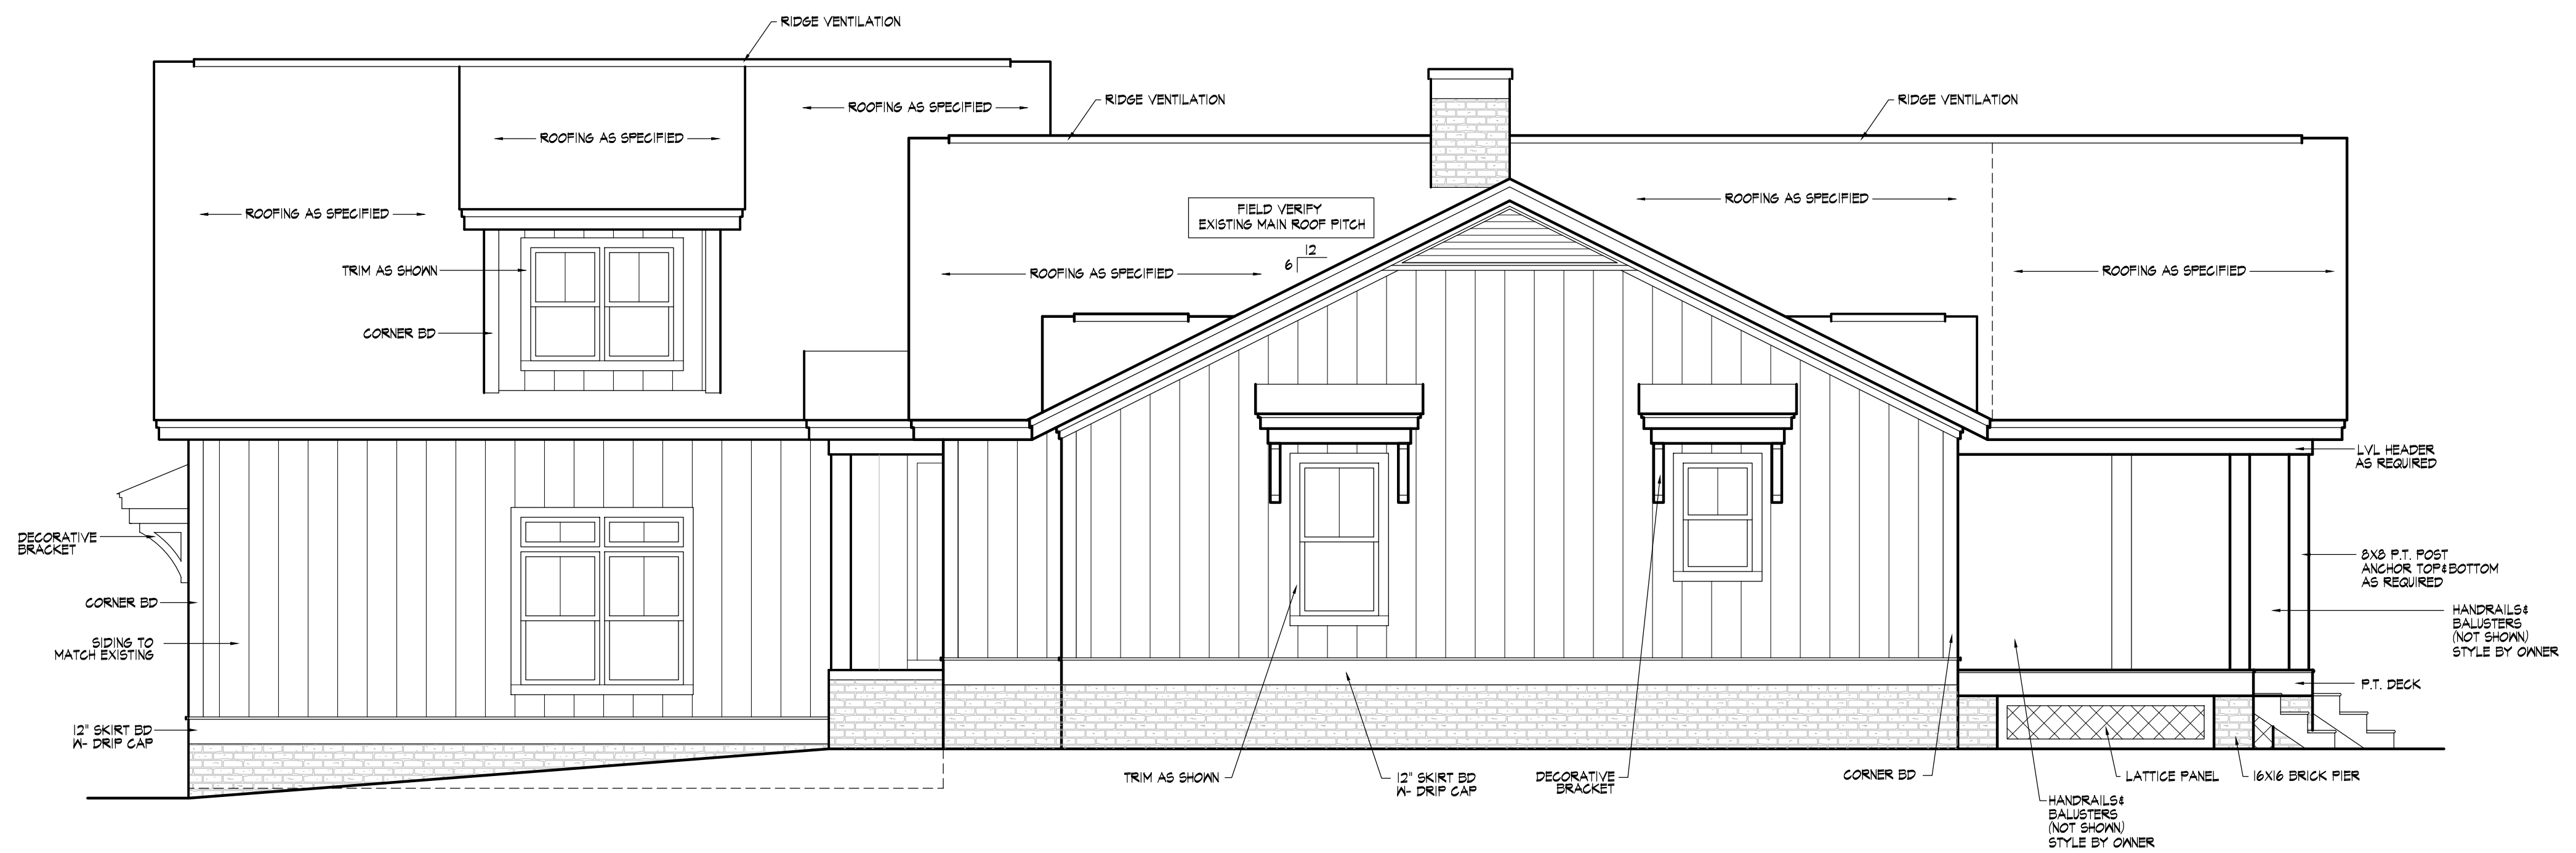


**302 Right Elevation**  
Scale: 1/4" = 1'-0"

Revisions

**NOTE TO CLIENT/CONTRACTOR**  
 THE DESIGNERS HAVE MADE EVERY ATTEMPT TO INSURE THAT THESE DRAWINGS MEET OR EXCEED ALL STATE AND LOCAL CODES. THE CLIENT/CONTRACTOR SHALL VERIFY ALL DIMENSIONS, AND SIZE ALL STRUCTURAL COMPONENTS. THE DESIGNERS WILL NOT ASSUME ANY LIABILITY FOR ERRORS ONCE CONSTRUCTION BEGINS.

Scale:  
as shown  
Date:  
February 2024

Sheet No.  
**3**

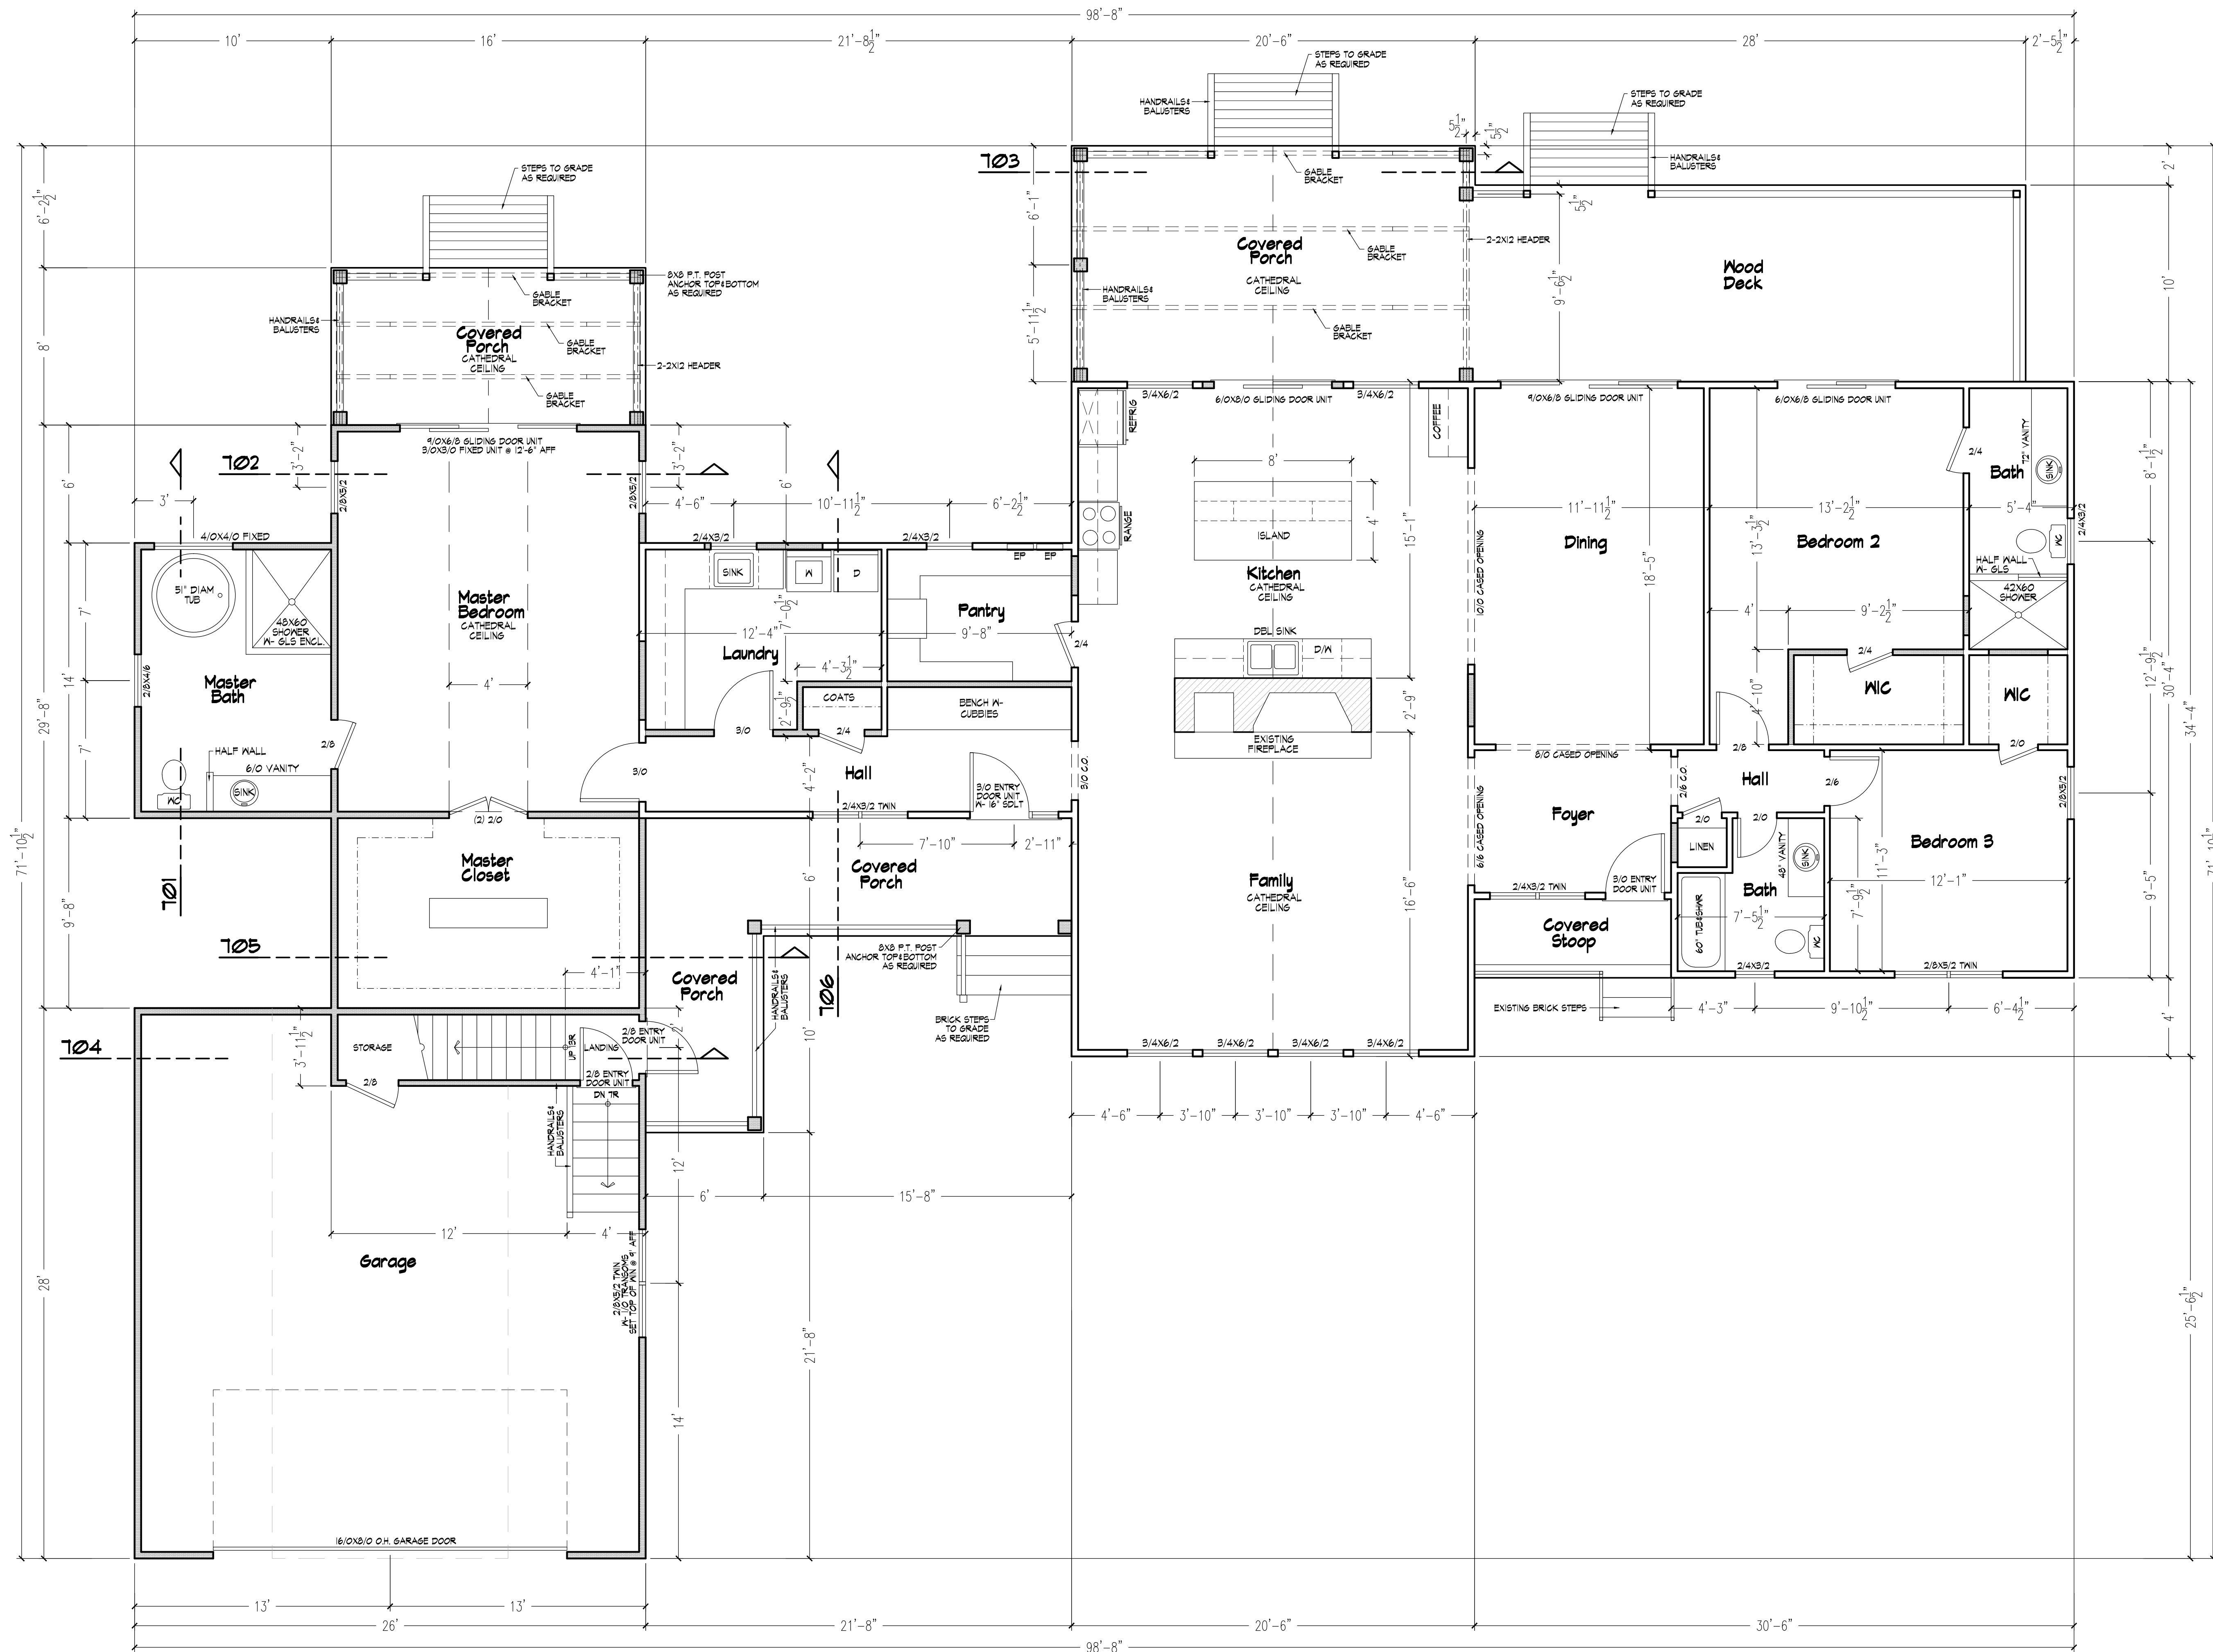

**401 New Floor Plan**  
Scale: 1/4" = 1'-0"

Addition & Renovations to  
**The Turlington Residence**  
 Sheet Title  
**New Floor Plan**


**John E Carroll**  
 Residential Design  
 844 montclair road, Fayetteville, nc 28314  
 johncarroll.design@gmail.com  
 910.850.9408

Revisions

**NOTE TO CLIENT/CONTRACTOR**  
 THE DESIGNERS HAVE MADE EVERY ATTEMPT TO INSURE THAT THESE DRAWINGS MEET OR EXCEED ALL STATE AND LOCAL CODES. THE CLIENT/CONTRACTOR SHALL VERIFY ALL DIMENSIONS, AND SIZE ALL STRUCTURAL COMPONENTS. THE DESIGNERS WILL NOT ASSUME ANY LIABILITY FOR ERRORS ONCE CONSTRUCTION BEGINS.


Scale:  
as shown  
Date:  
February 2024

Sheet No.

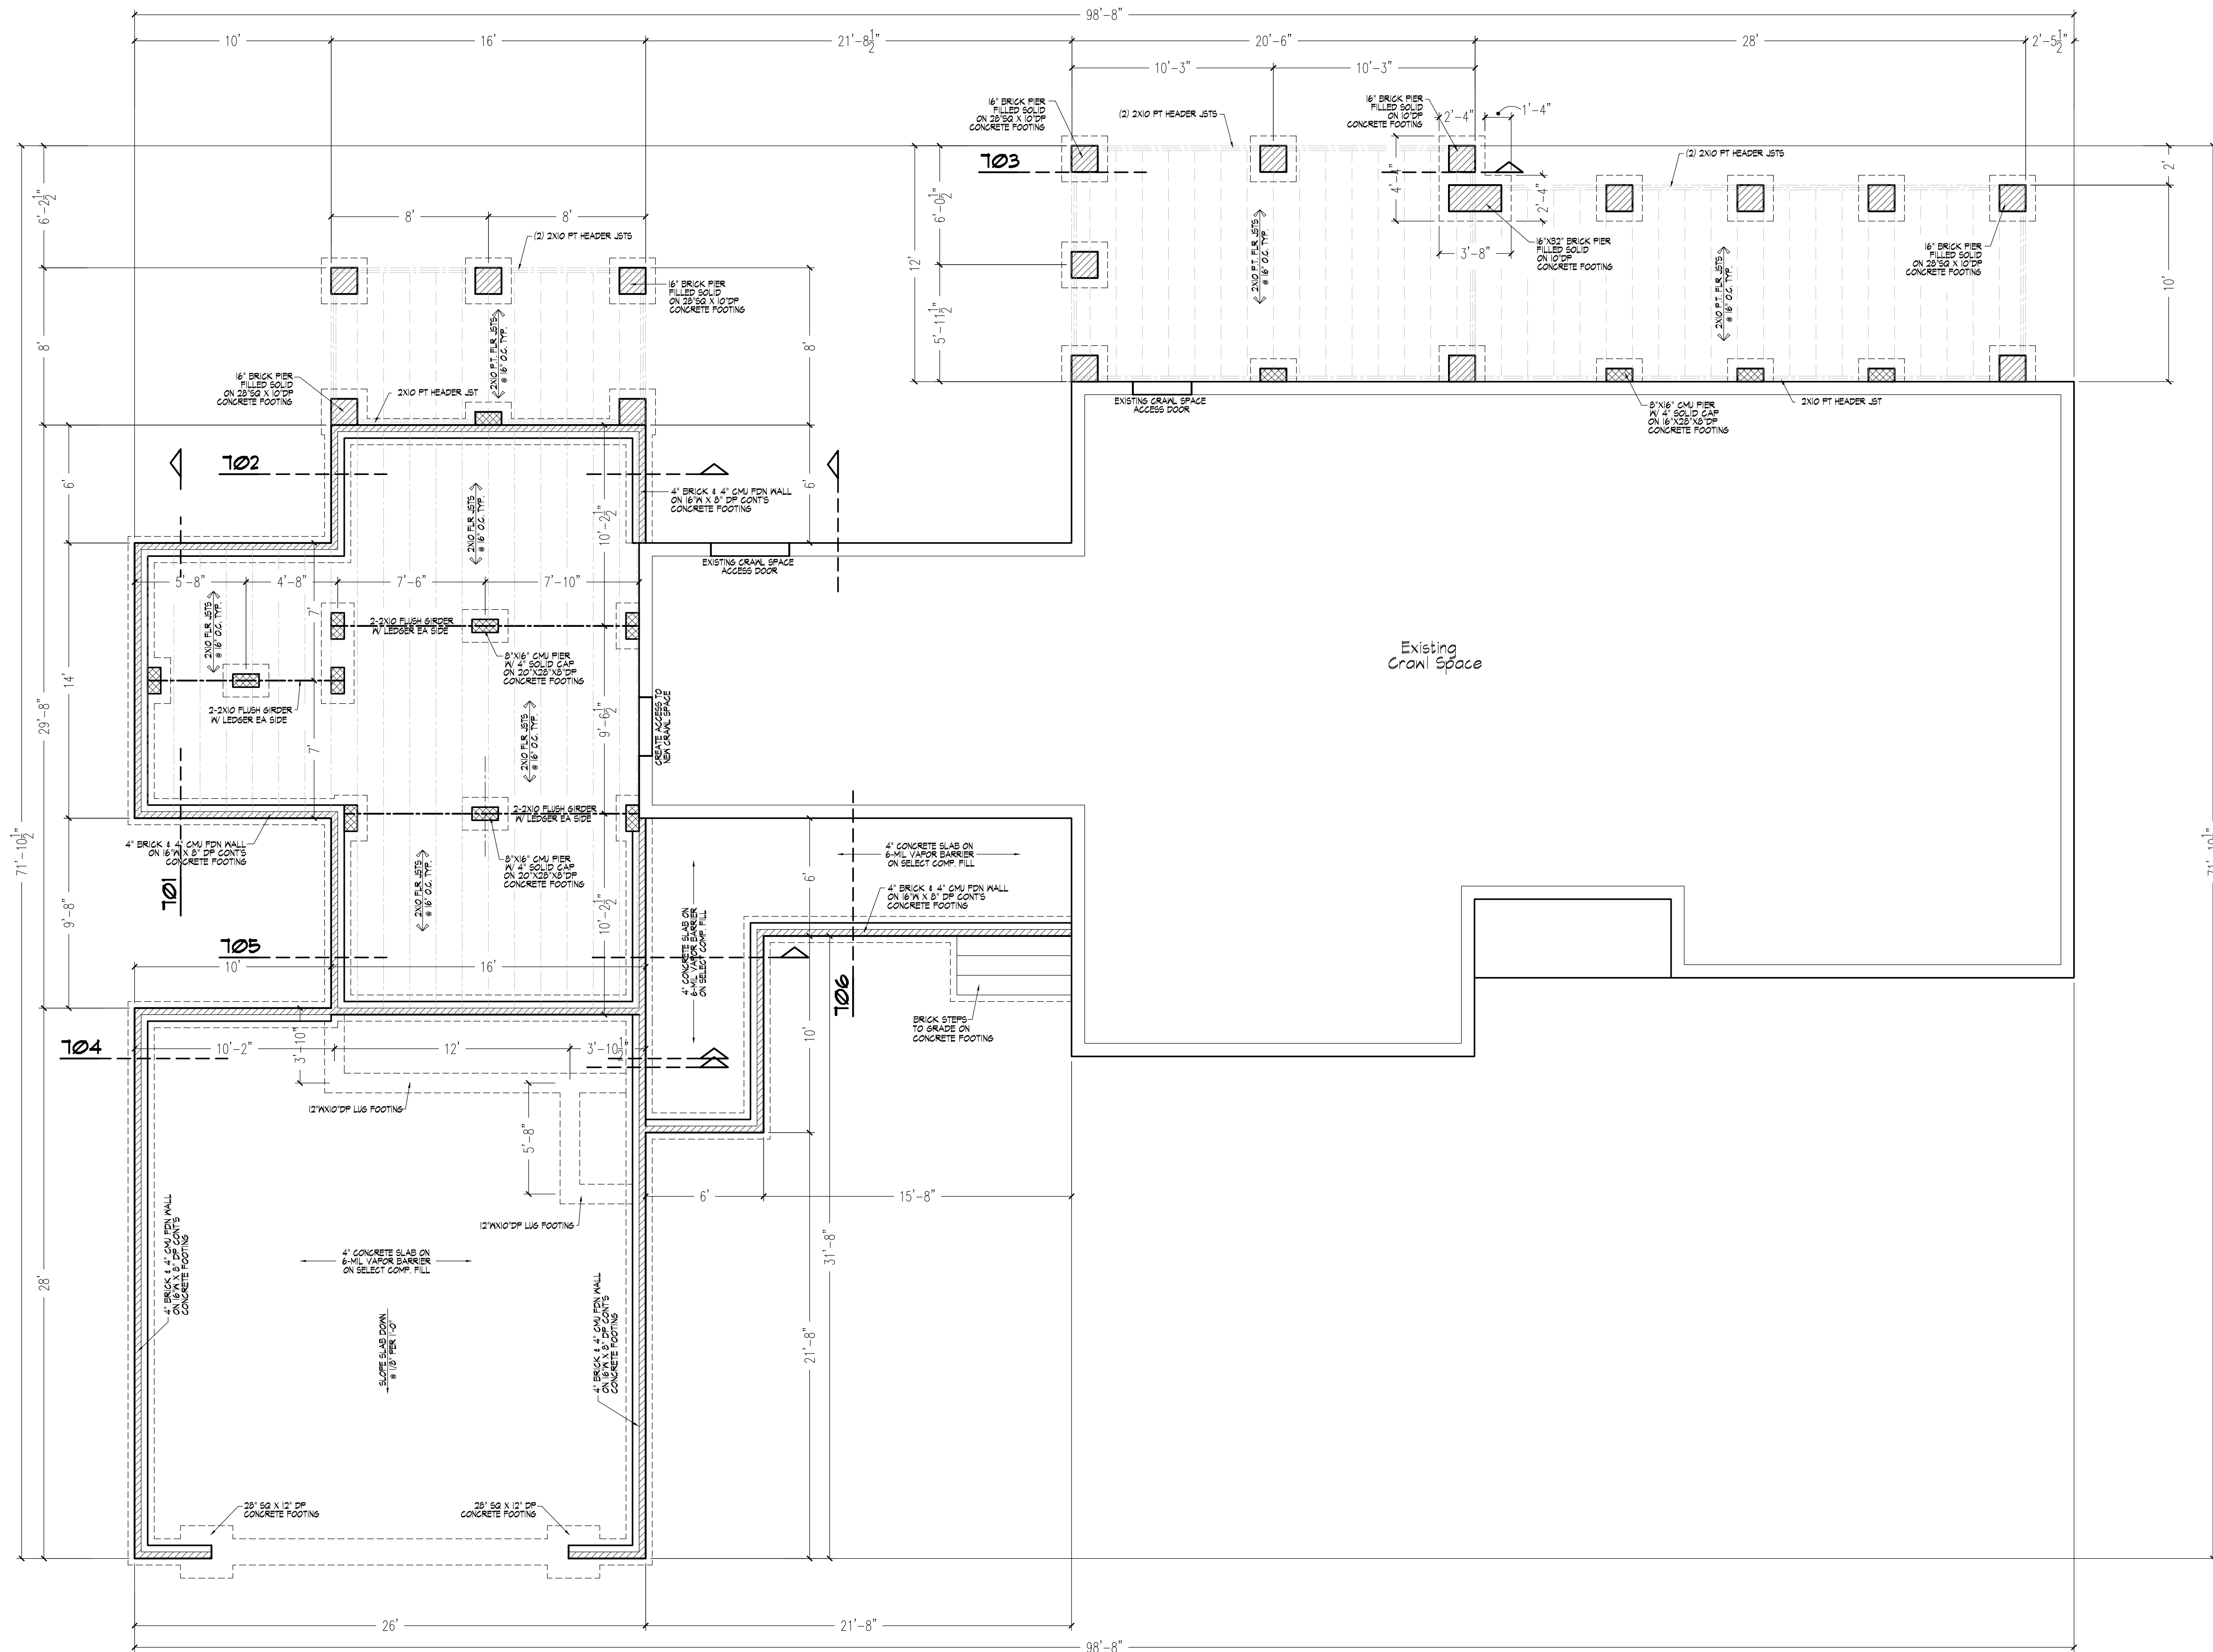

**501 Foundation Plan**  
Scale: 1/4" = 1'-0"

Addition & Renovations to  
**The Turlington Residence**  
 Sheet Title  
**Foundation Plan**

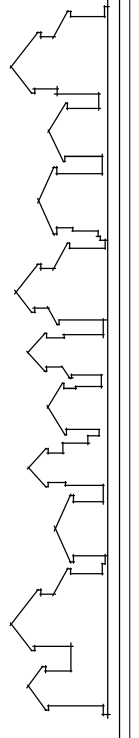  
**John E. Carroll**  
 Residential Design  
 844 montclair road, Fayetteville, nc 28314  
 johncarroll.design@gmail.com  
 910.850.9408


Revisions

**NOTE TO CLIENT/CONTRACTOR**  
 THE DESIGNERS HAVE MADE EVERY ATTEMPT TO INSURE THAT THESE DRAWINGS MEET OR EXCEED ALL STATE AND LOCAL CODES. THE CLIENT/CONTRACTOR SHALL VERIFY ALL DIMENSIONS, AND SIZE ALL STRUCTURAL COMPONENTS. THE DESIGNERS WILL NOT ASSUME ANY LIABILITY FOR ERRORS ONCE CONSTRUCTION BEGINS.


Scale:  
as shown

Date:  
February 2024

Sheet No.  
**JT**

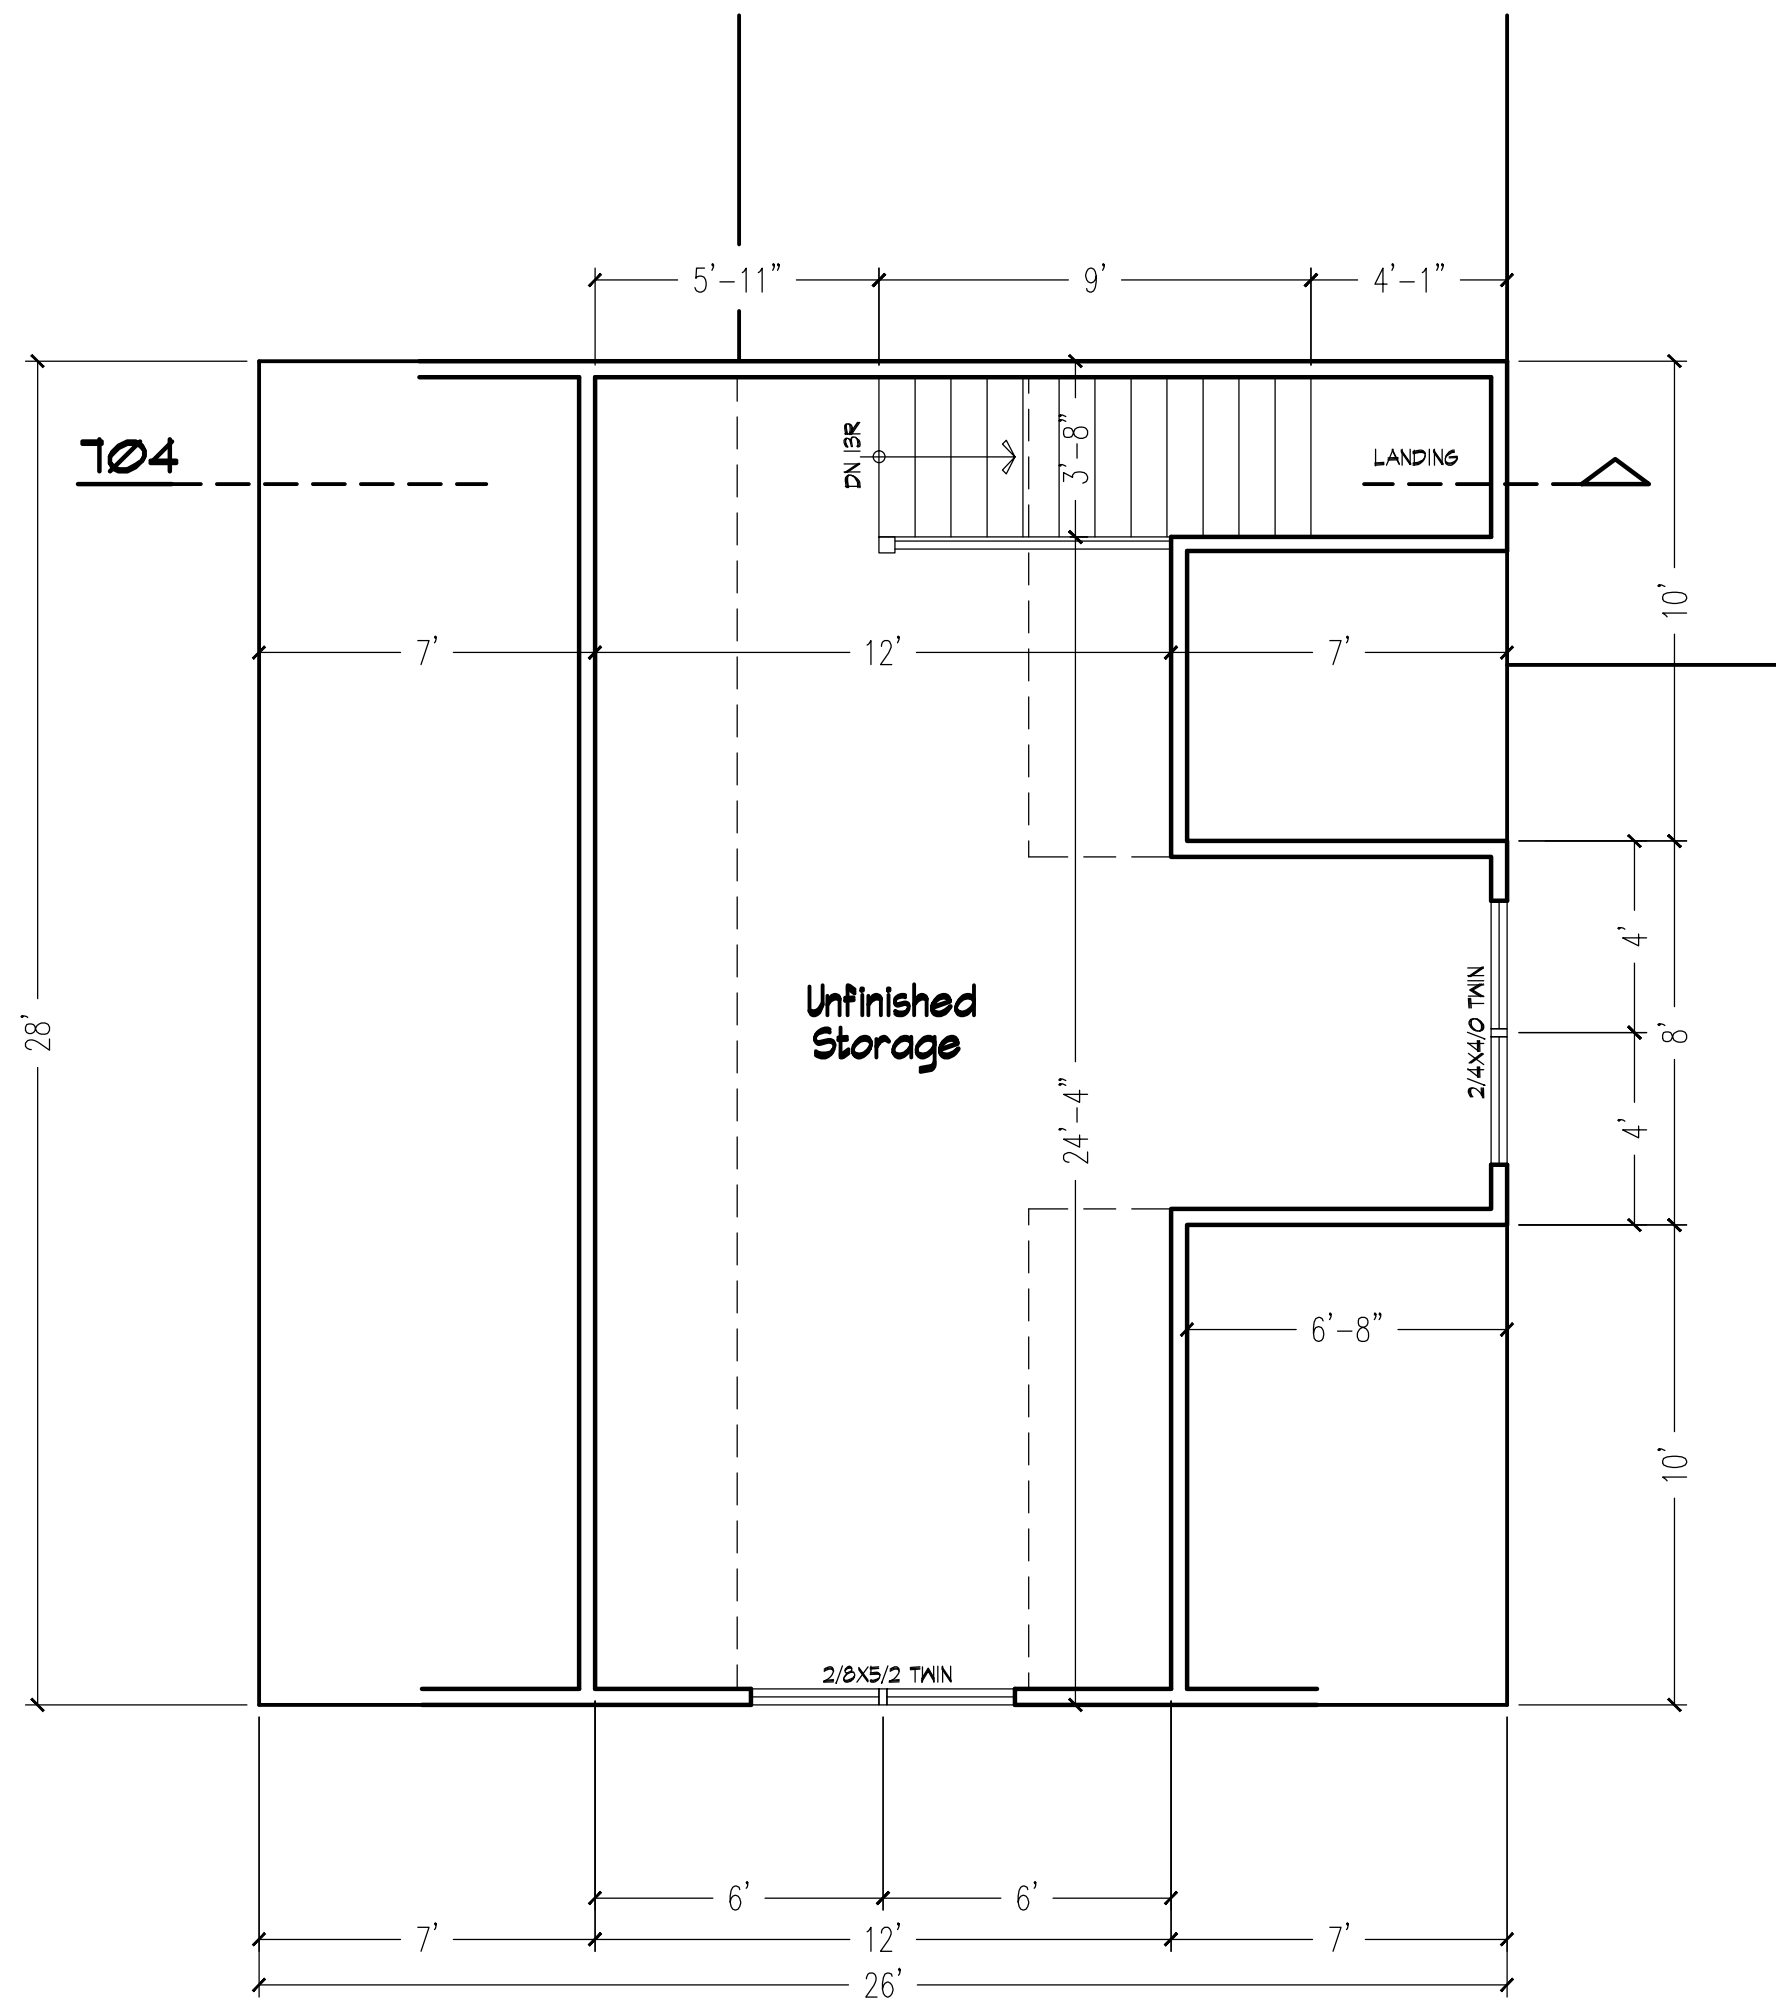

**601 Bonus Room Floor Plan**  
Scale: 1/4" = 1'-0"

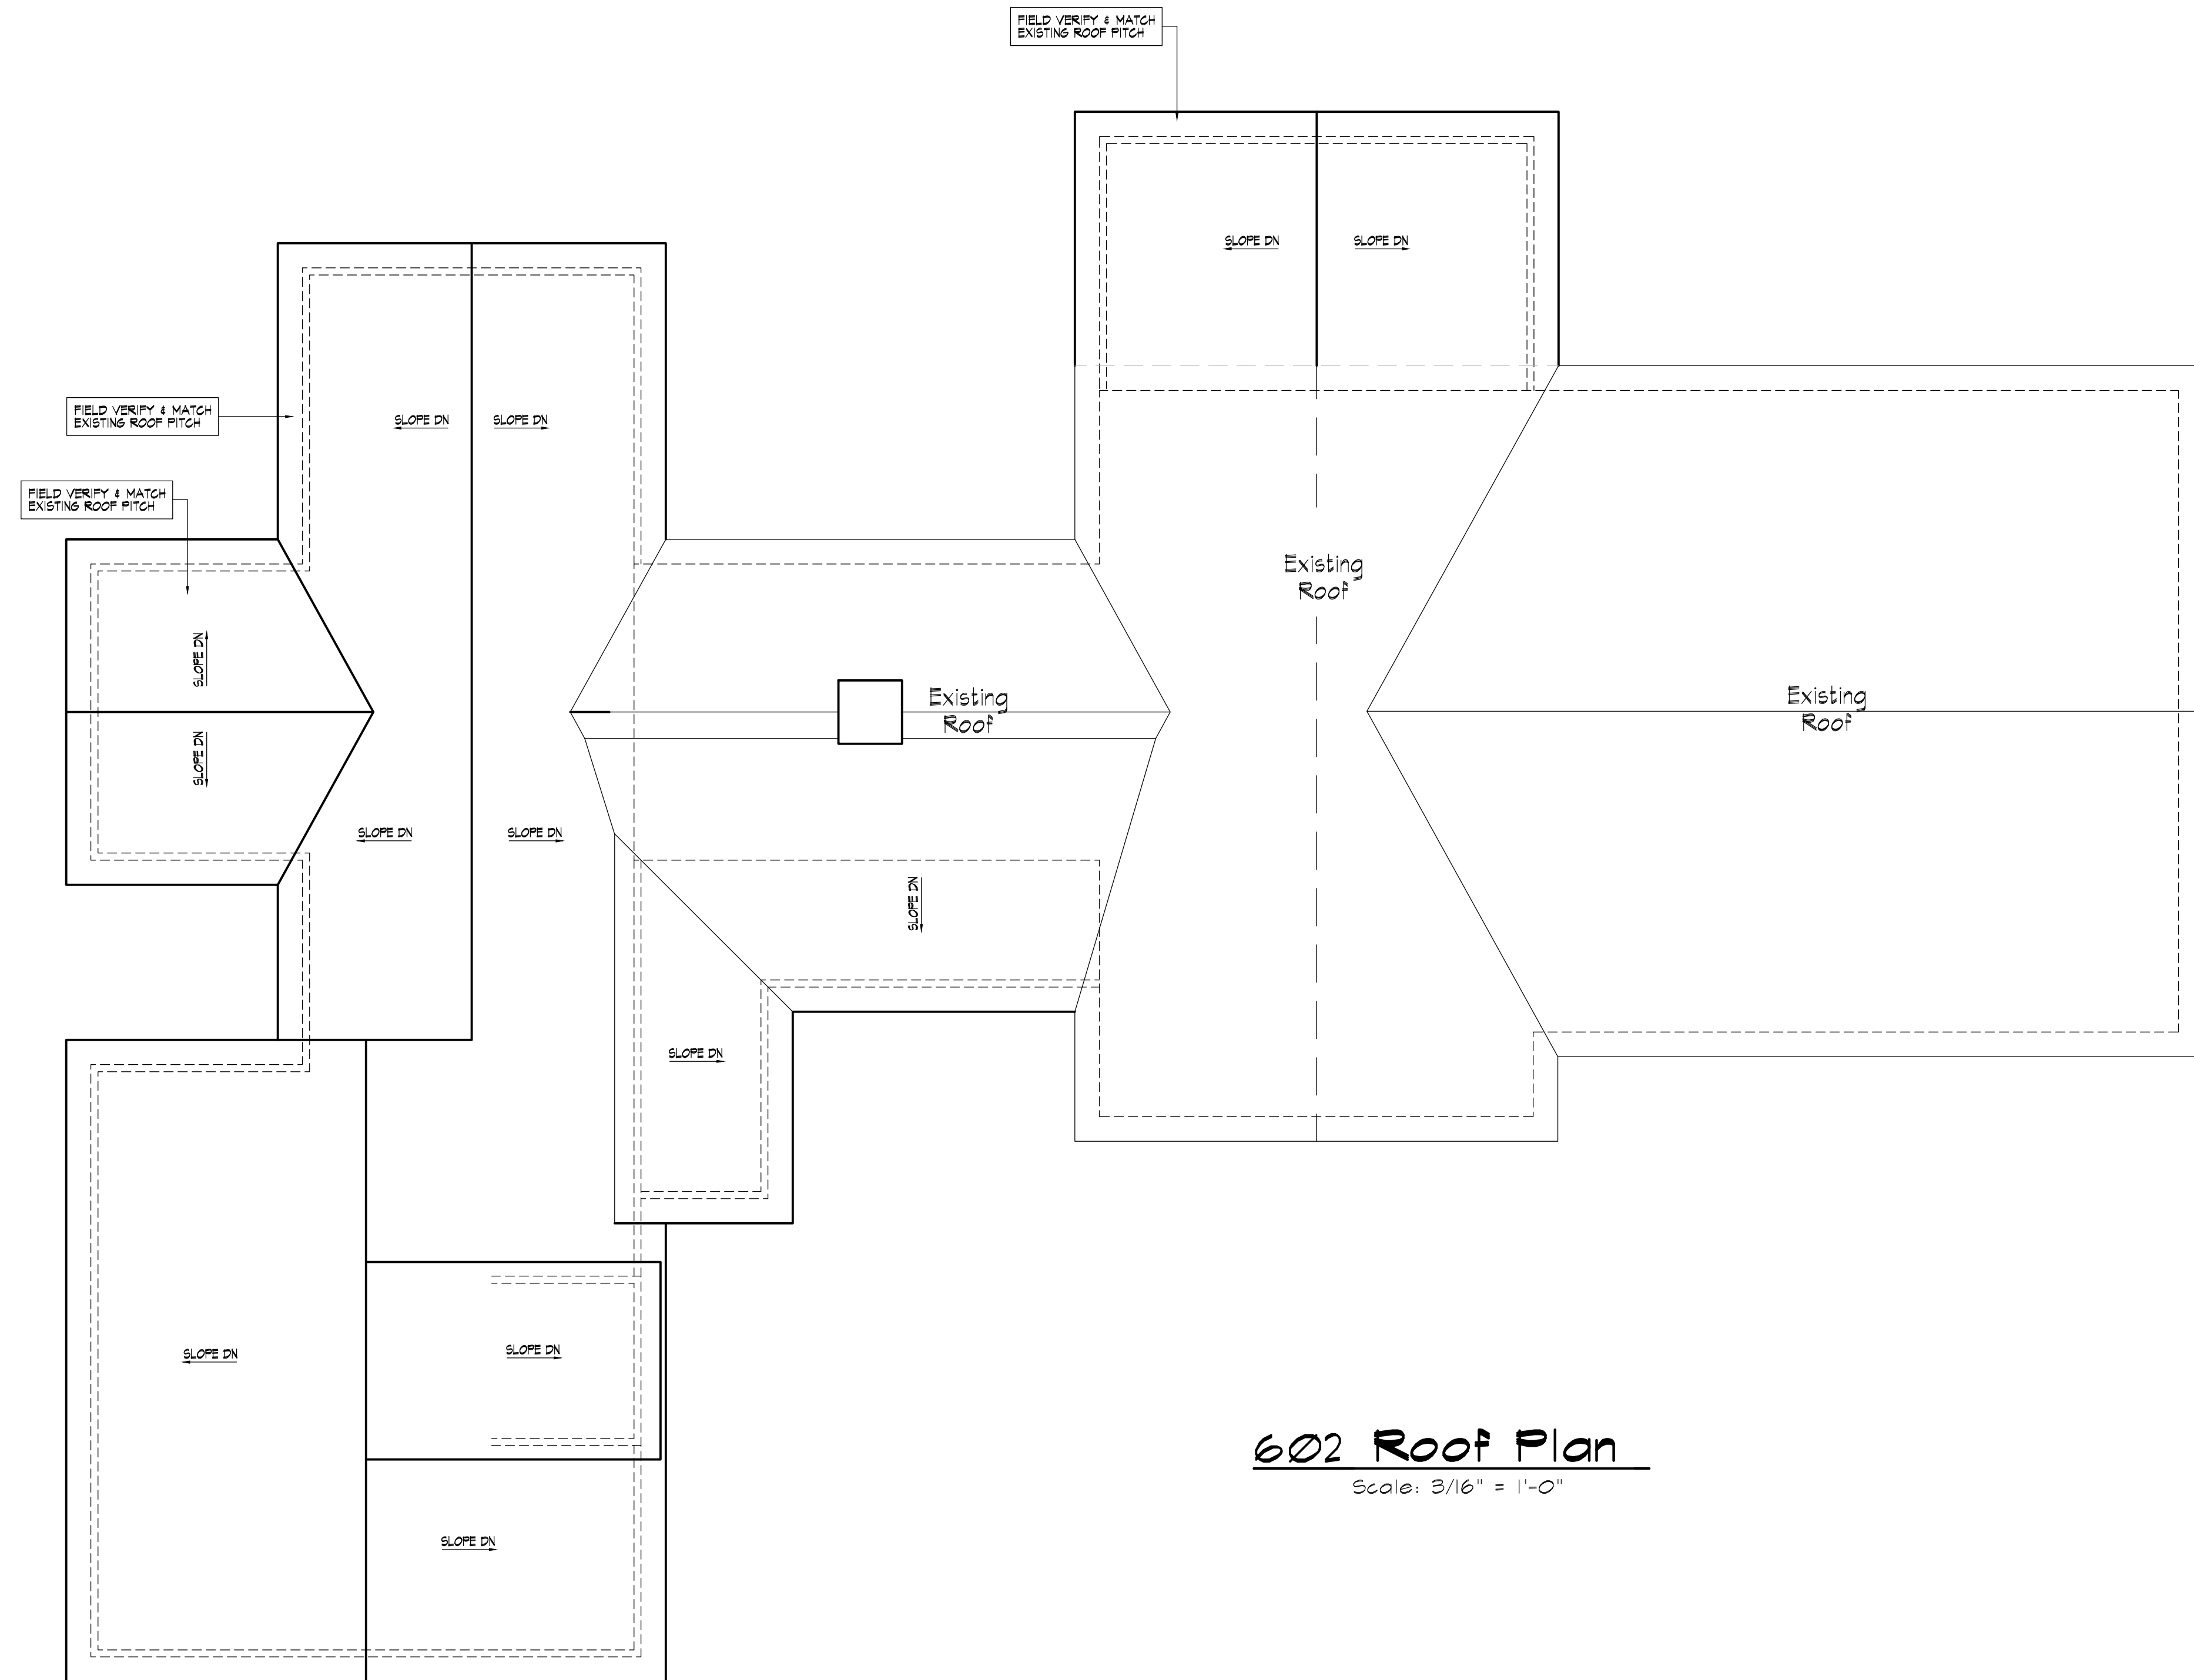

**602 Roof Plan**  
Scale: 3/16" = 1'-0"

Addition & Renovations to  
**The Turlington Residence**  
 Sheet Title  
**Bonus Room Floor Plan**  
**Roof Plan**


**John E. Carroll**  
 Residential Design  
 844 montclair road, Fayetteville, nc, 28314  
 johncarroll.design@gmail.com  
 910.850.9408

Revisions


**NOTE TO CLIENT/CONTRACTOR**  
 THE DESIGNERS HAVE MADE EVERY ATTEMPT TO INSURE THAT THESE DRAWINGS MEET OR EXCEED ALL STATE AND LOCAL CODES. THE CLIENT/CONTRACTOR SHALL VERIFY ALL DIMENSIONS, AND SIZE ALL STRUCTURAL COMPONENTS. THE DESIGNERS WILL NOT ASSUME ANY LIABILITY FOR ERRORS ONCE CONSTRUCTION BEGINS.

Scale:  
as shown  
Date:  
February 2024


Sheet No.  
**6**

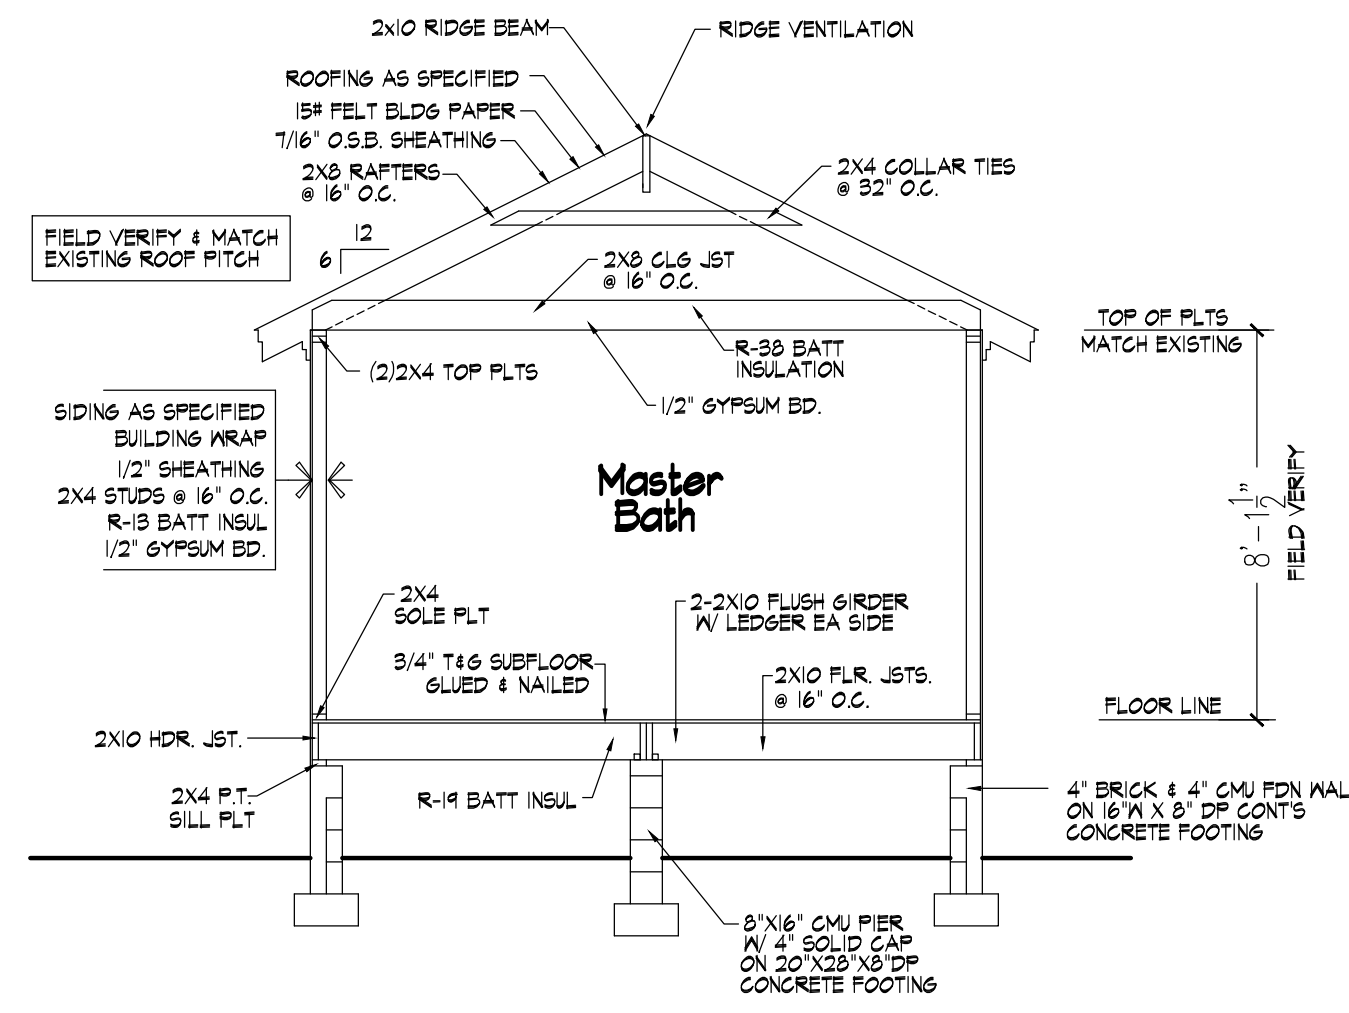


**701 Building Section**  
Scale: 1/4" = 1'-0"

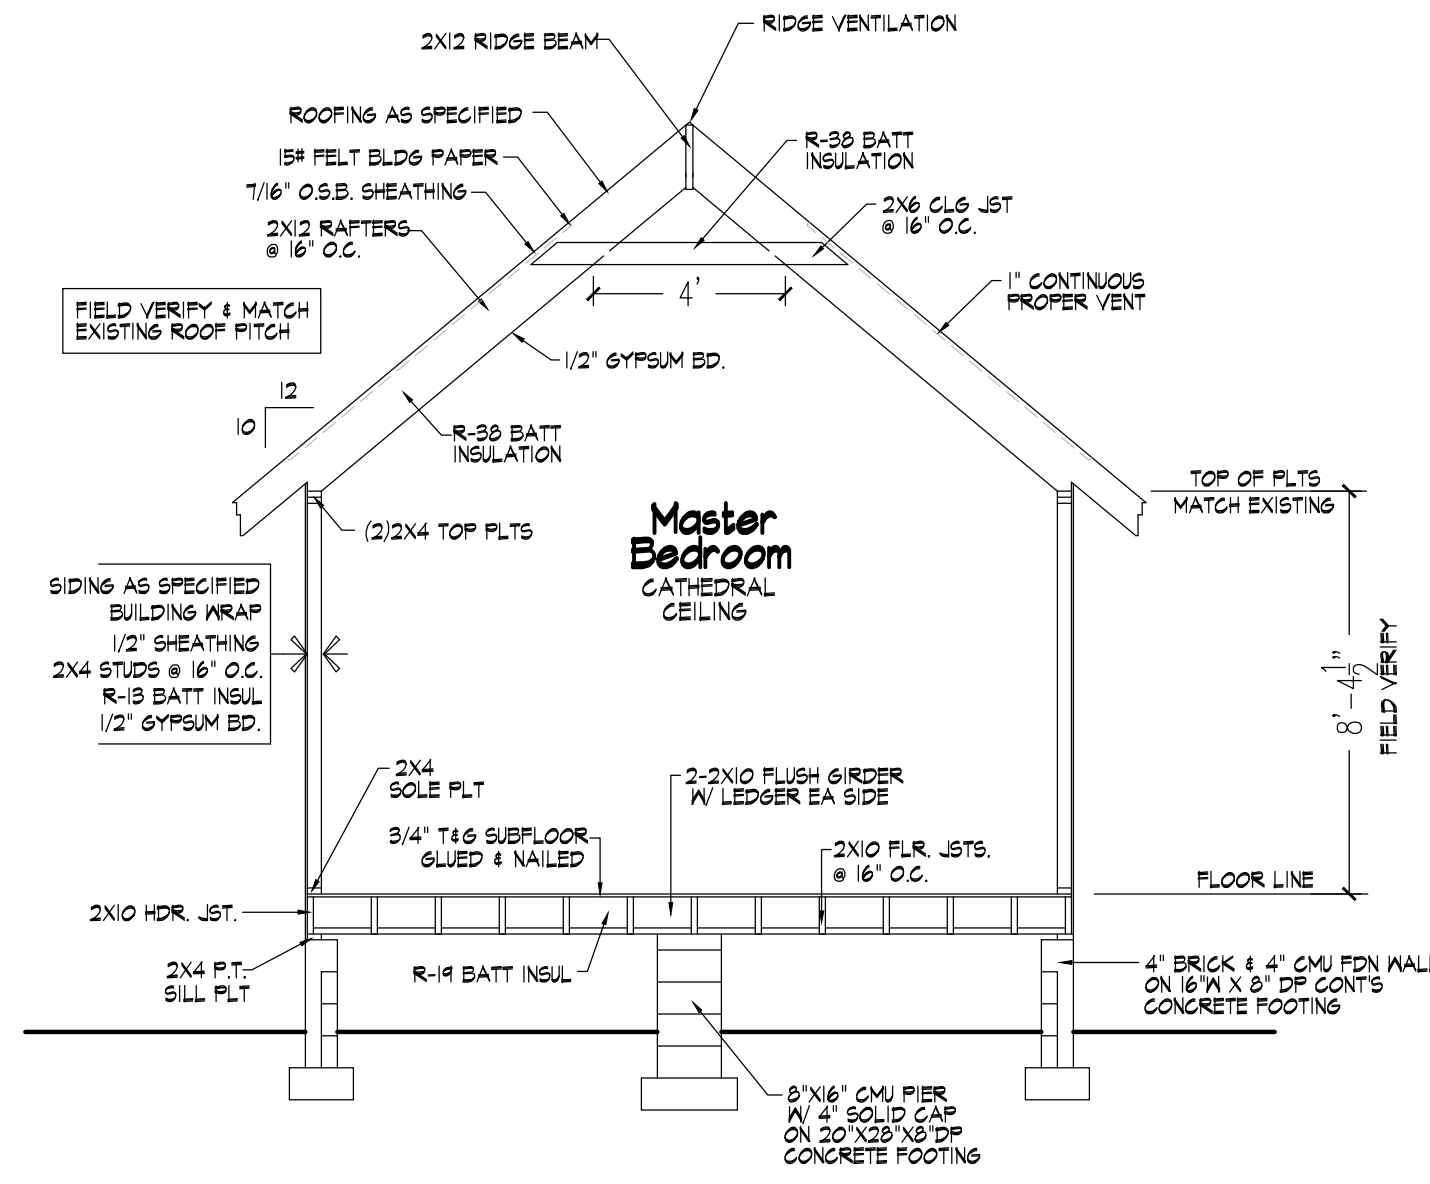


**702 Building Section**  
Scale: 1/4" = 1'-0"

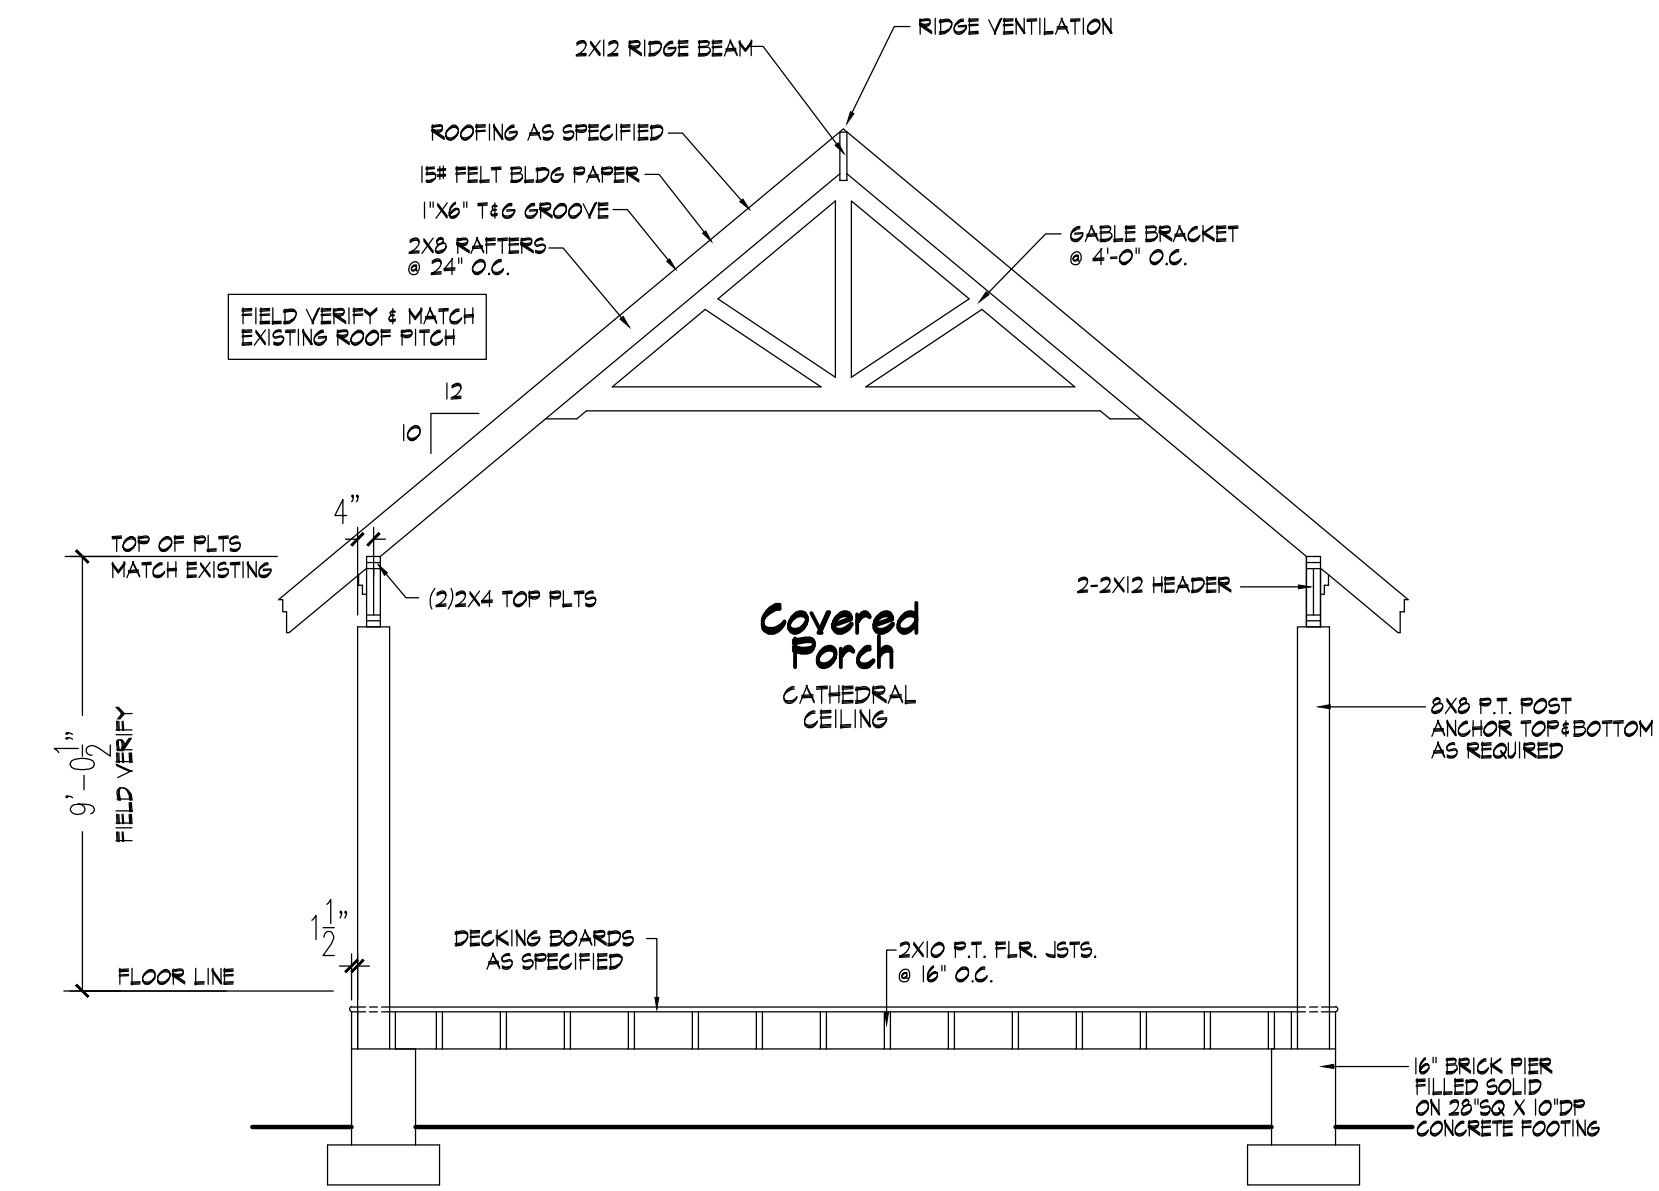


**703 Building Section**  
Scale: 1/4" = 1'-0"

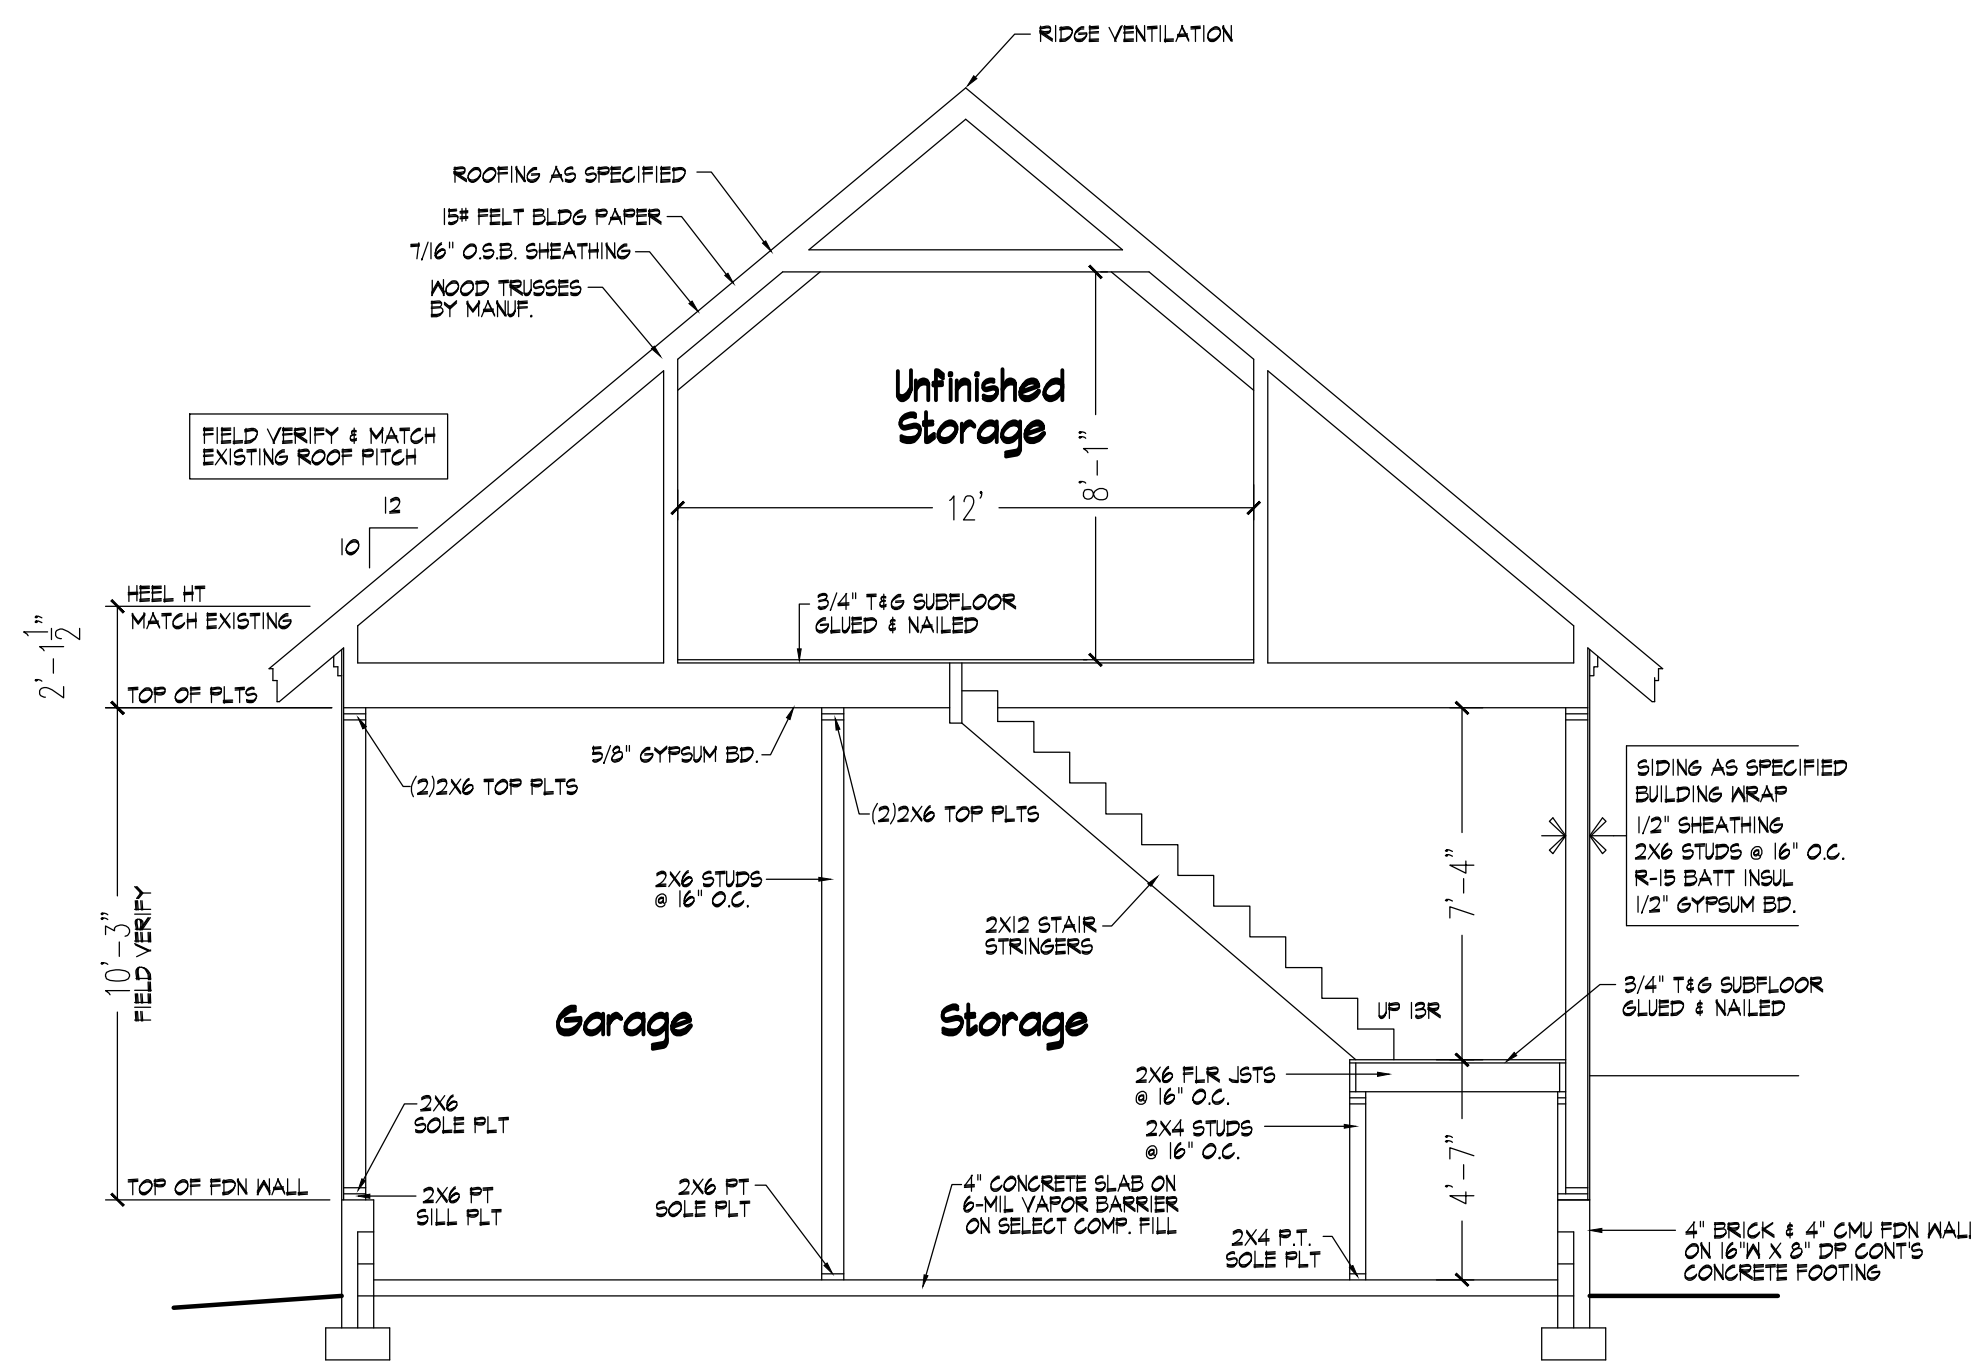

**704 Building Section**  
Scale: 1/4" = 1'-0"

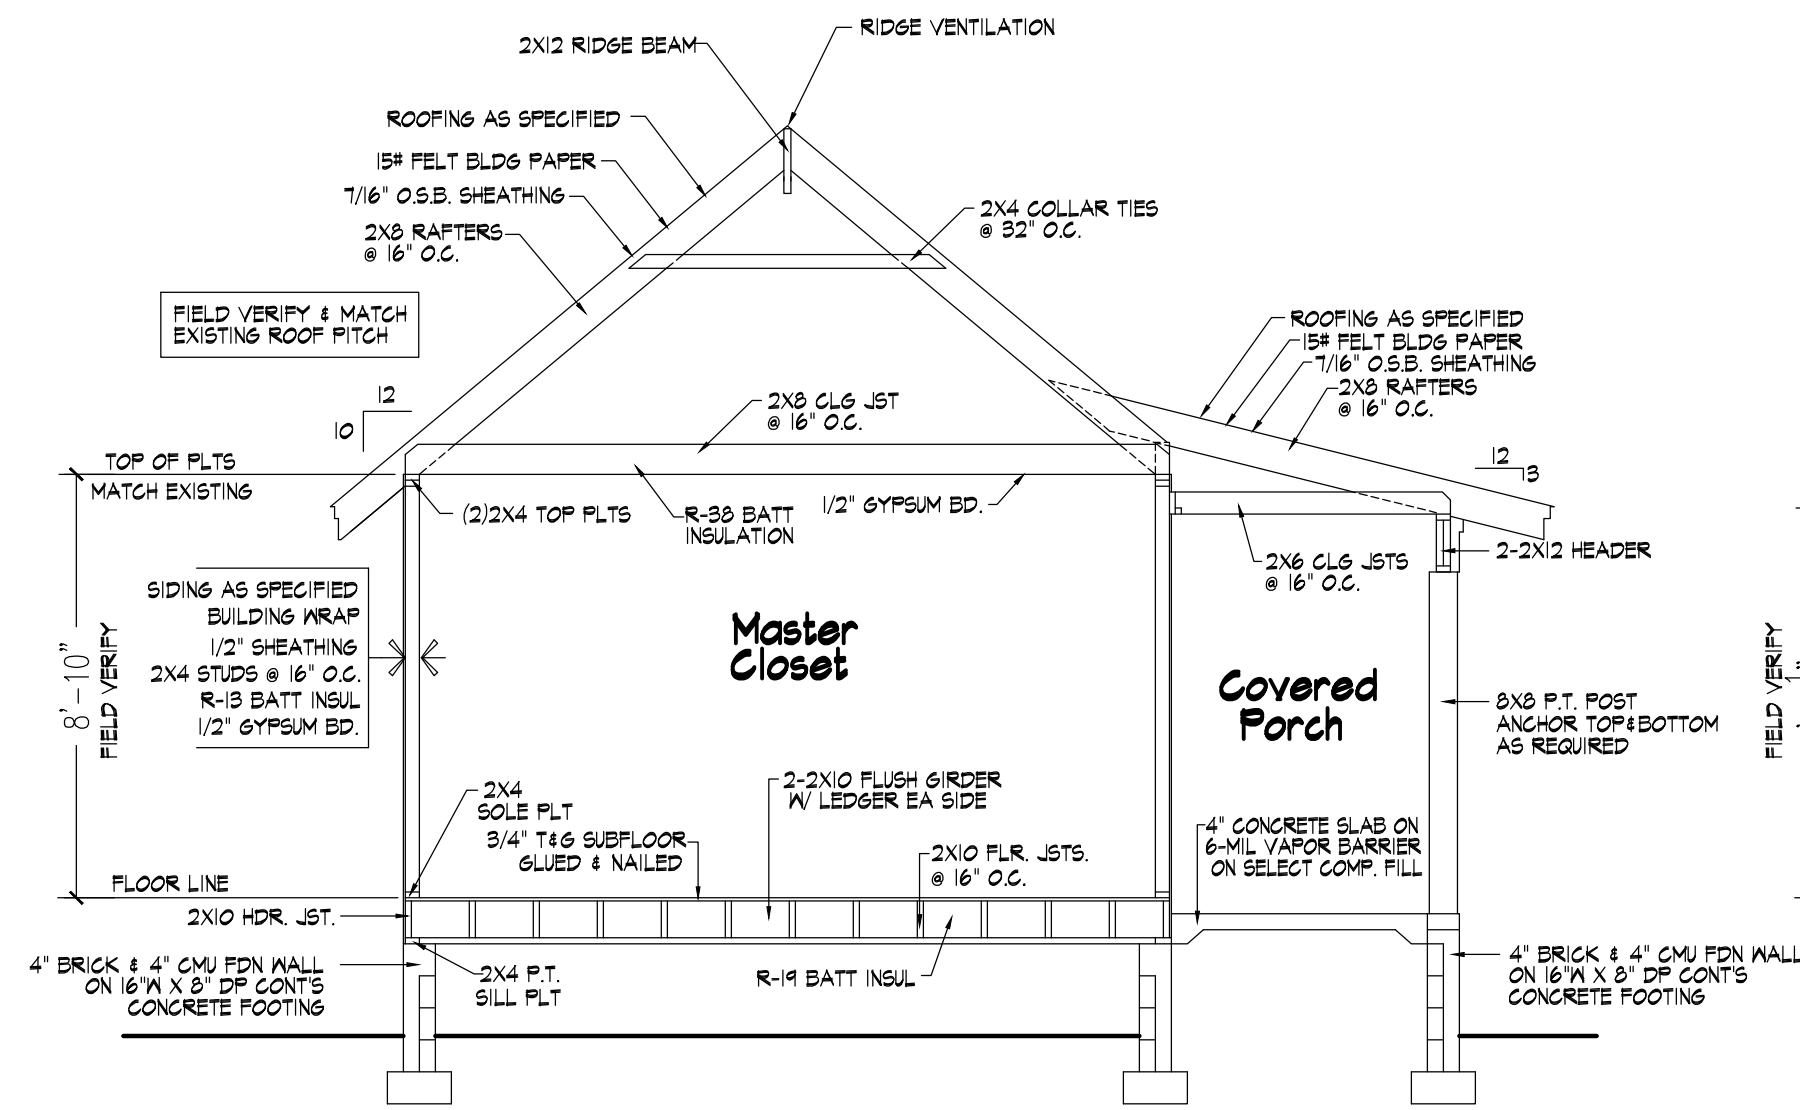

**705 Building Section**  
Scale: 1/4" = 1'-0"

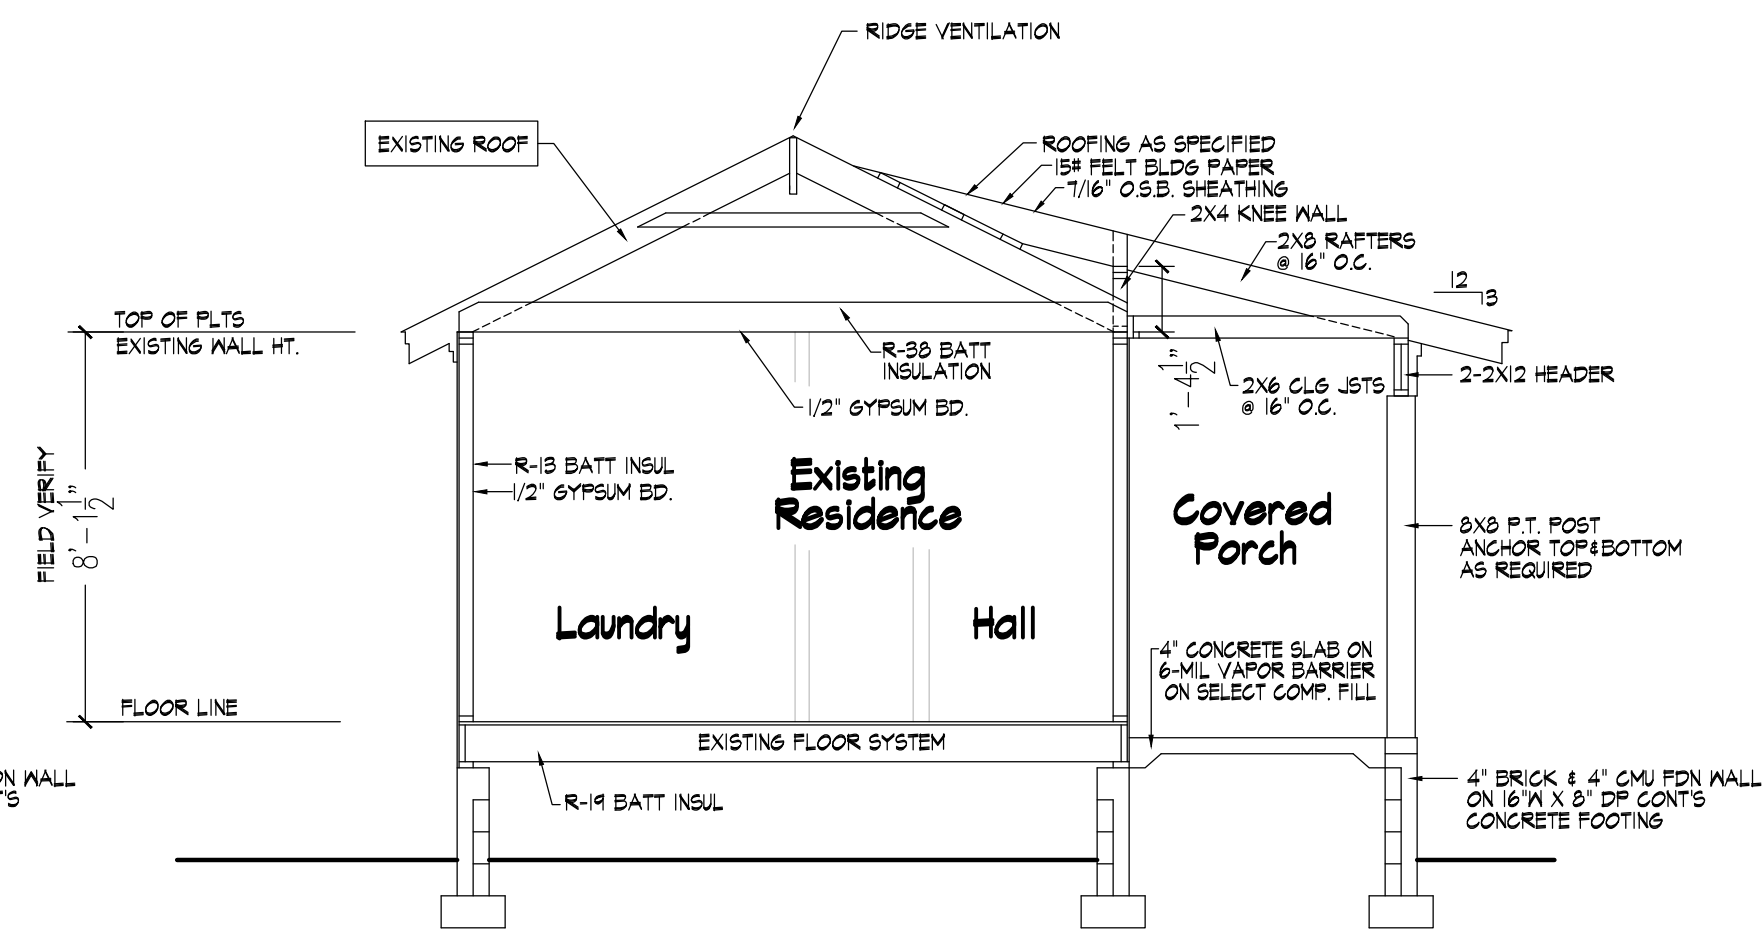

**706 Building Section**  
Scale: 1/4" = 1'-0"

Revisions


**NOTE TO CLIENT/CONTRACTOR**  
THE DESIGNERS HAVE MADE EVERY ATTEMPT TO INSURE THAT THESE DRAWINGS MEET OR EXCEED ALL STATE AND LOCAL CODES. THE CLIENT/CONTRACTOR SHALL VERIFY ALL DIMENSIONS, AND SITE ALL STRUCTURAL COMPONENTS. THE DESIGNERS WILL NOT ASSUME ANY LIABILITY FOR ERRORS ONCE CONSTRUCTION BEGINS.

Scale:  
as shown  
Date:  
February 2024

Sheet No.



This should be designed as a beam, to support roof load and prevent rafter thrust. Collar ties are not designed to prevent rafter thrust

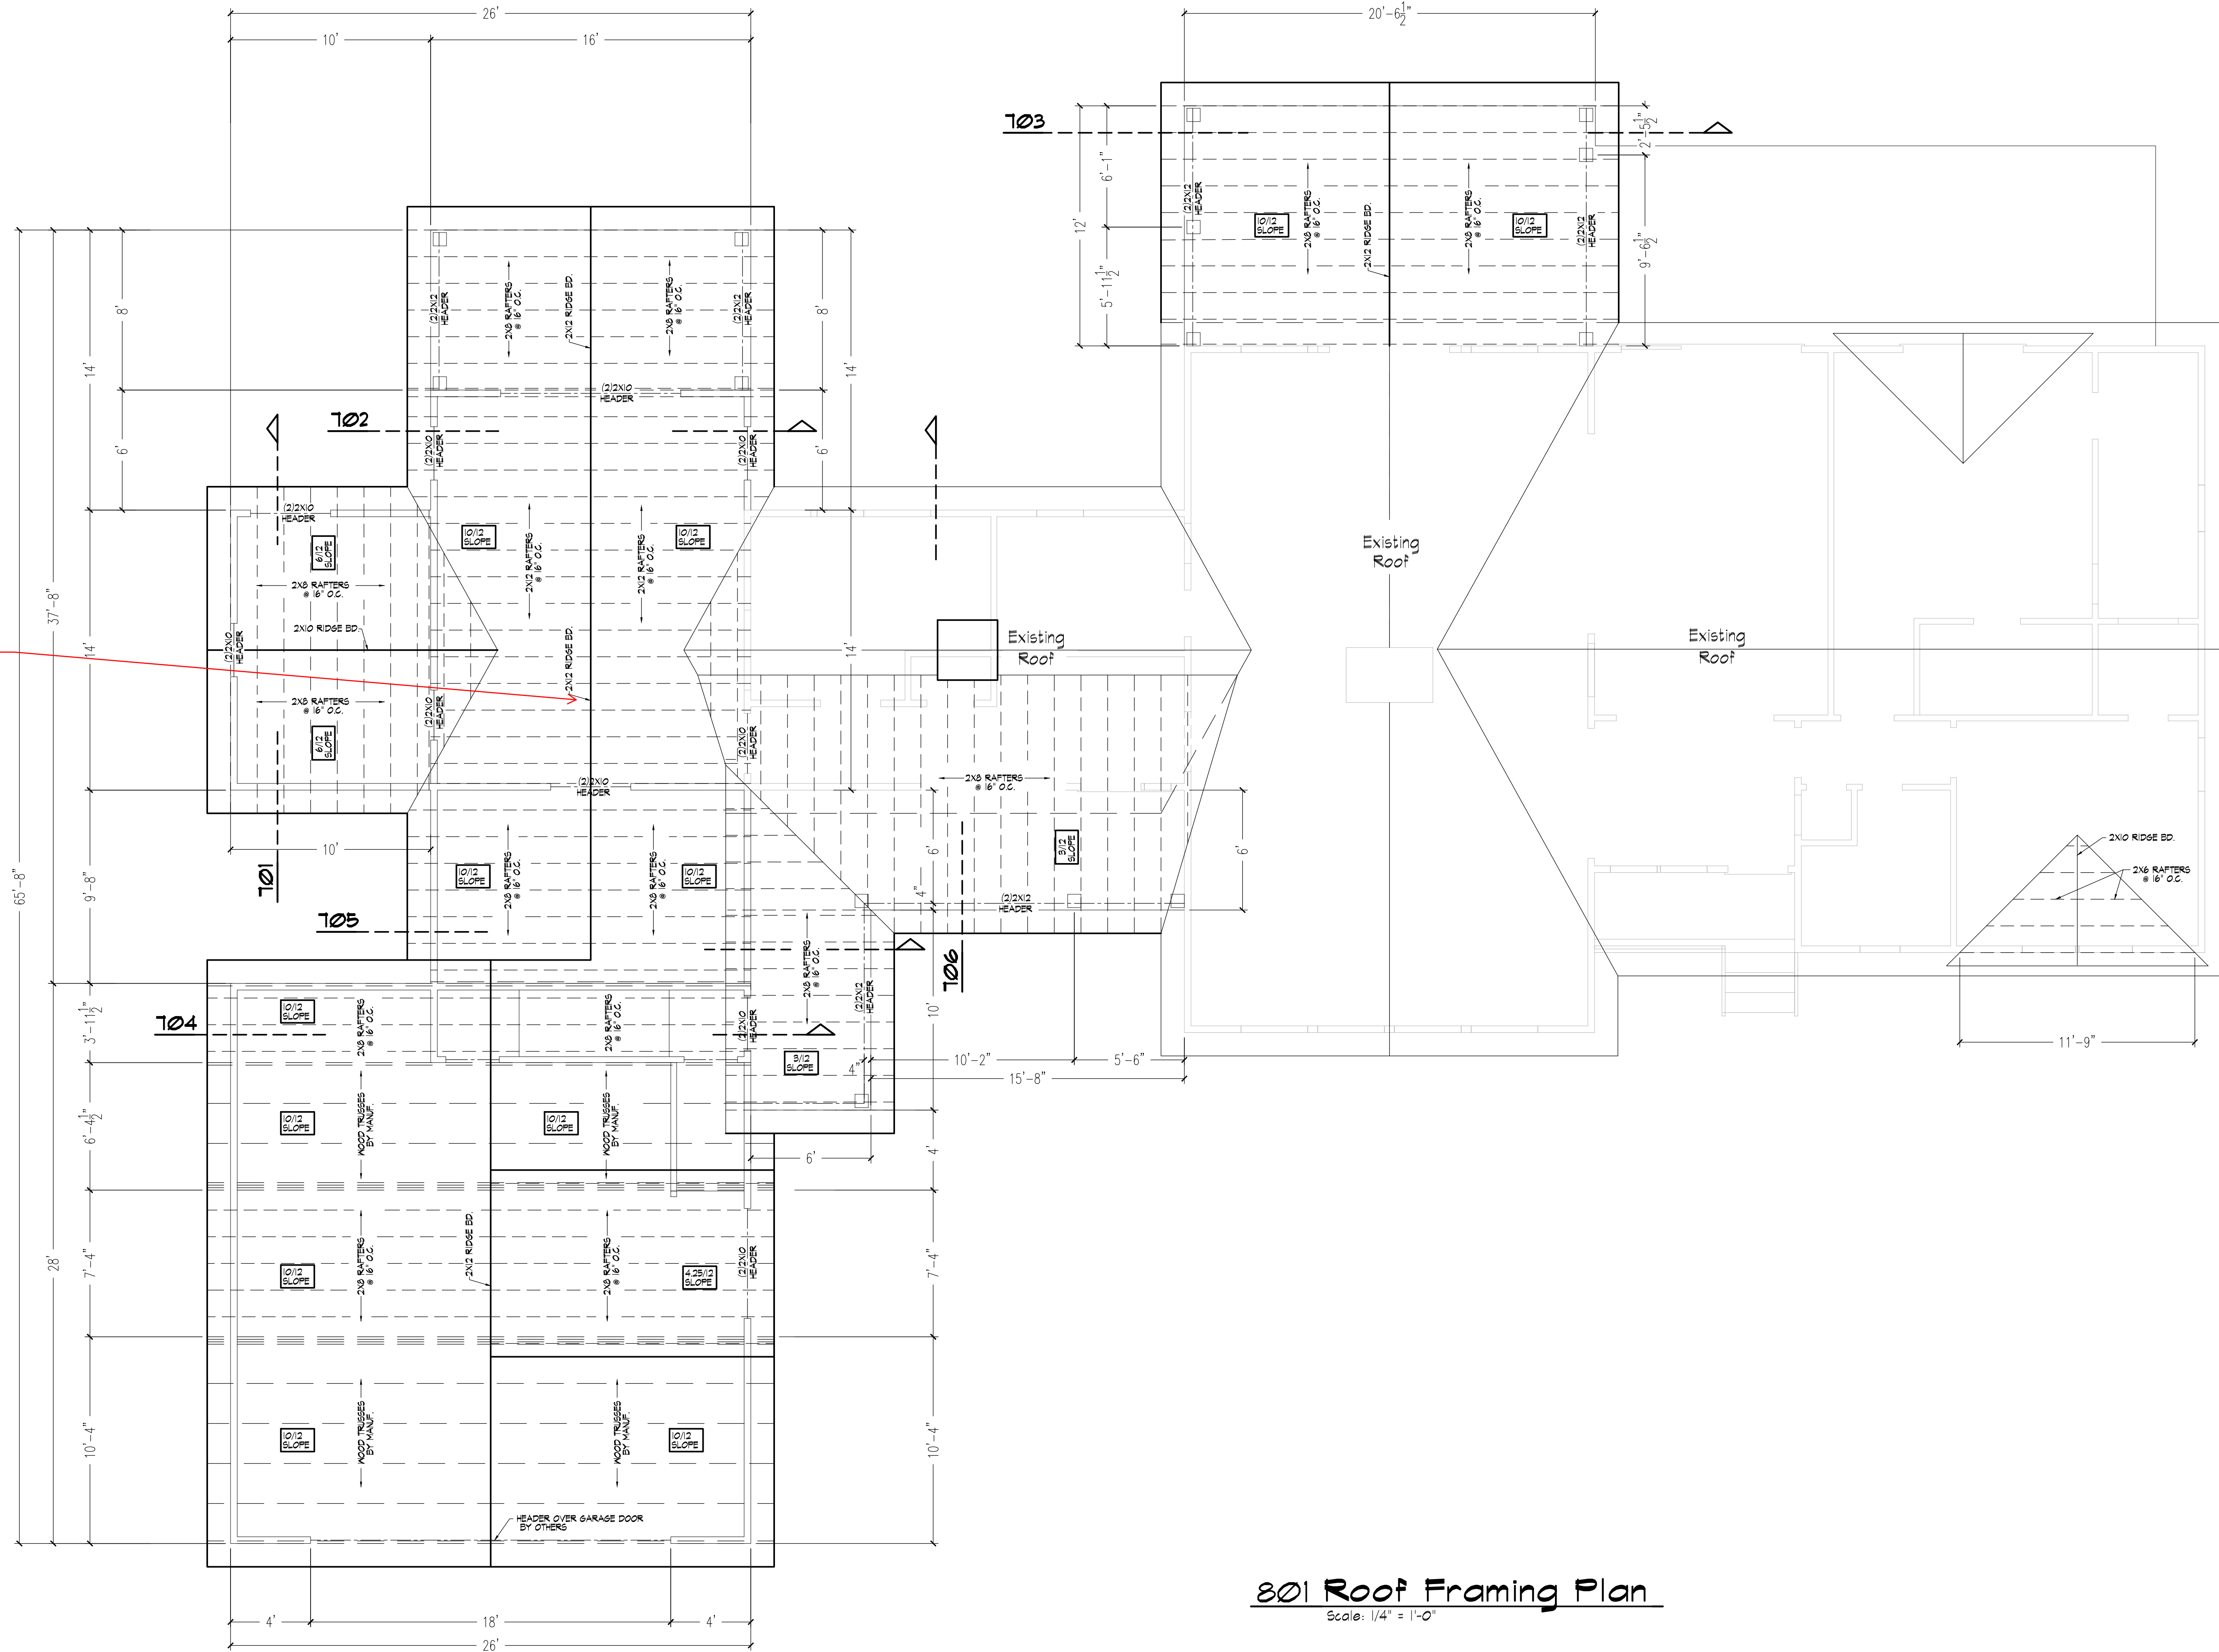

**801 Roof Framing Plan**  
Scale: 1/4" = 1'-0"

Addition & Renovations to  
**The Turlington Residence**  
Sheet Title  
**Roof Framing Plan**

**John E Carroll**  
Residential Design  
844 montclair road, Fayetteville, nc 28314  
johnecarroll.design@gmail.com  
910.850.9408


Revisions

**NOTE TO CLIENT/CONTRACTOR**  
THE DESIGNERS HAVE MADE EVERY ATTEMPT TO INSURE THAT THESE DRAWINGS MEET OR EXCEED ALL STATE AND LOCAL CODES. THE CLIENT/CONTRACTOR SHALL VERIFY ALL DIMENSIONS, AND SIZE ALL STRUCTURAL COMPONENTS. THE DESIGNERS WILL NOT ASSUME ANY LIABILITY FOR ERRORS ONCE CONSTRUCTION BEGINS.

Scale:  
as shown  
Date:  
February 2024

Sheet No.  
**8**



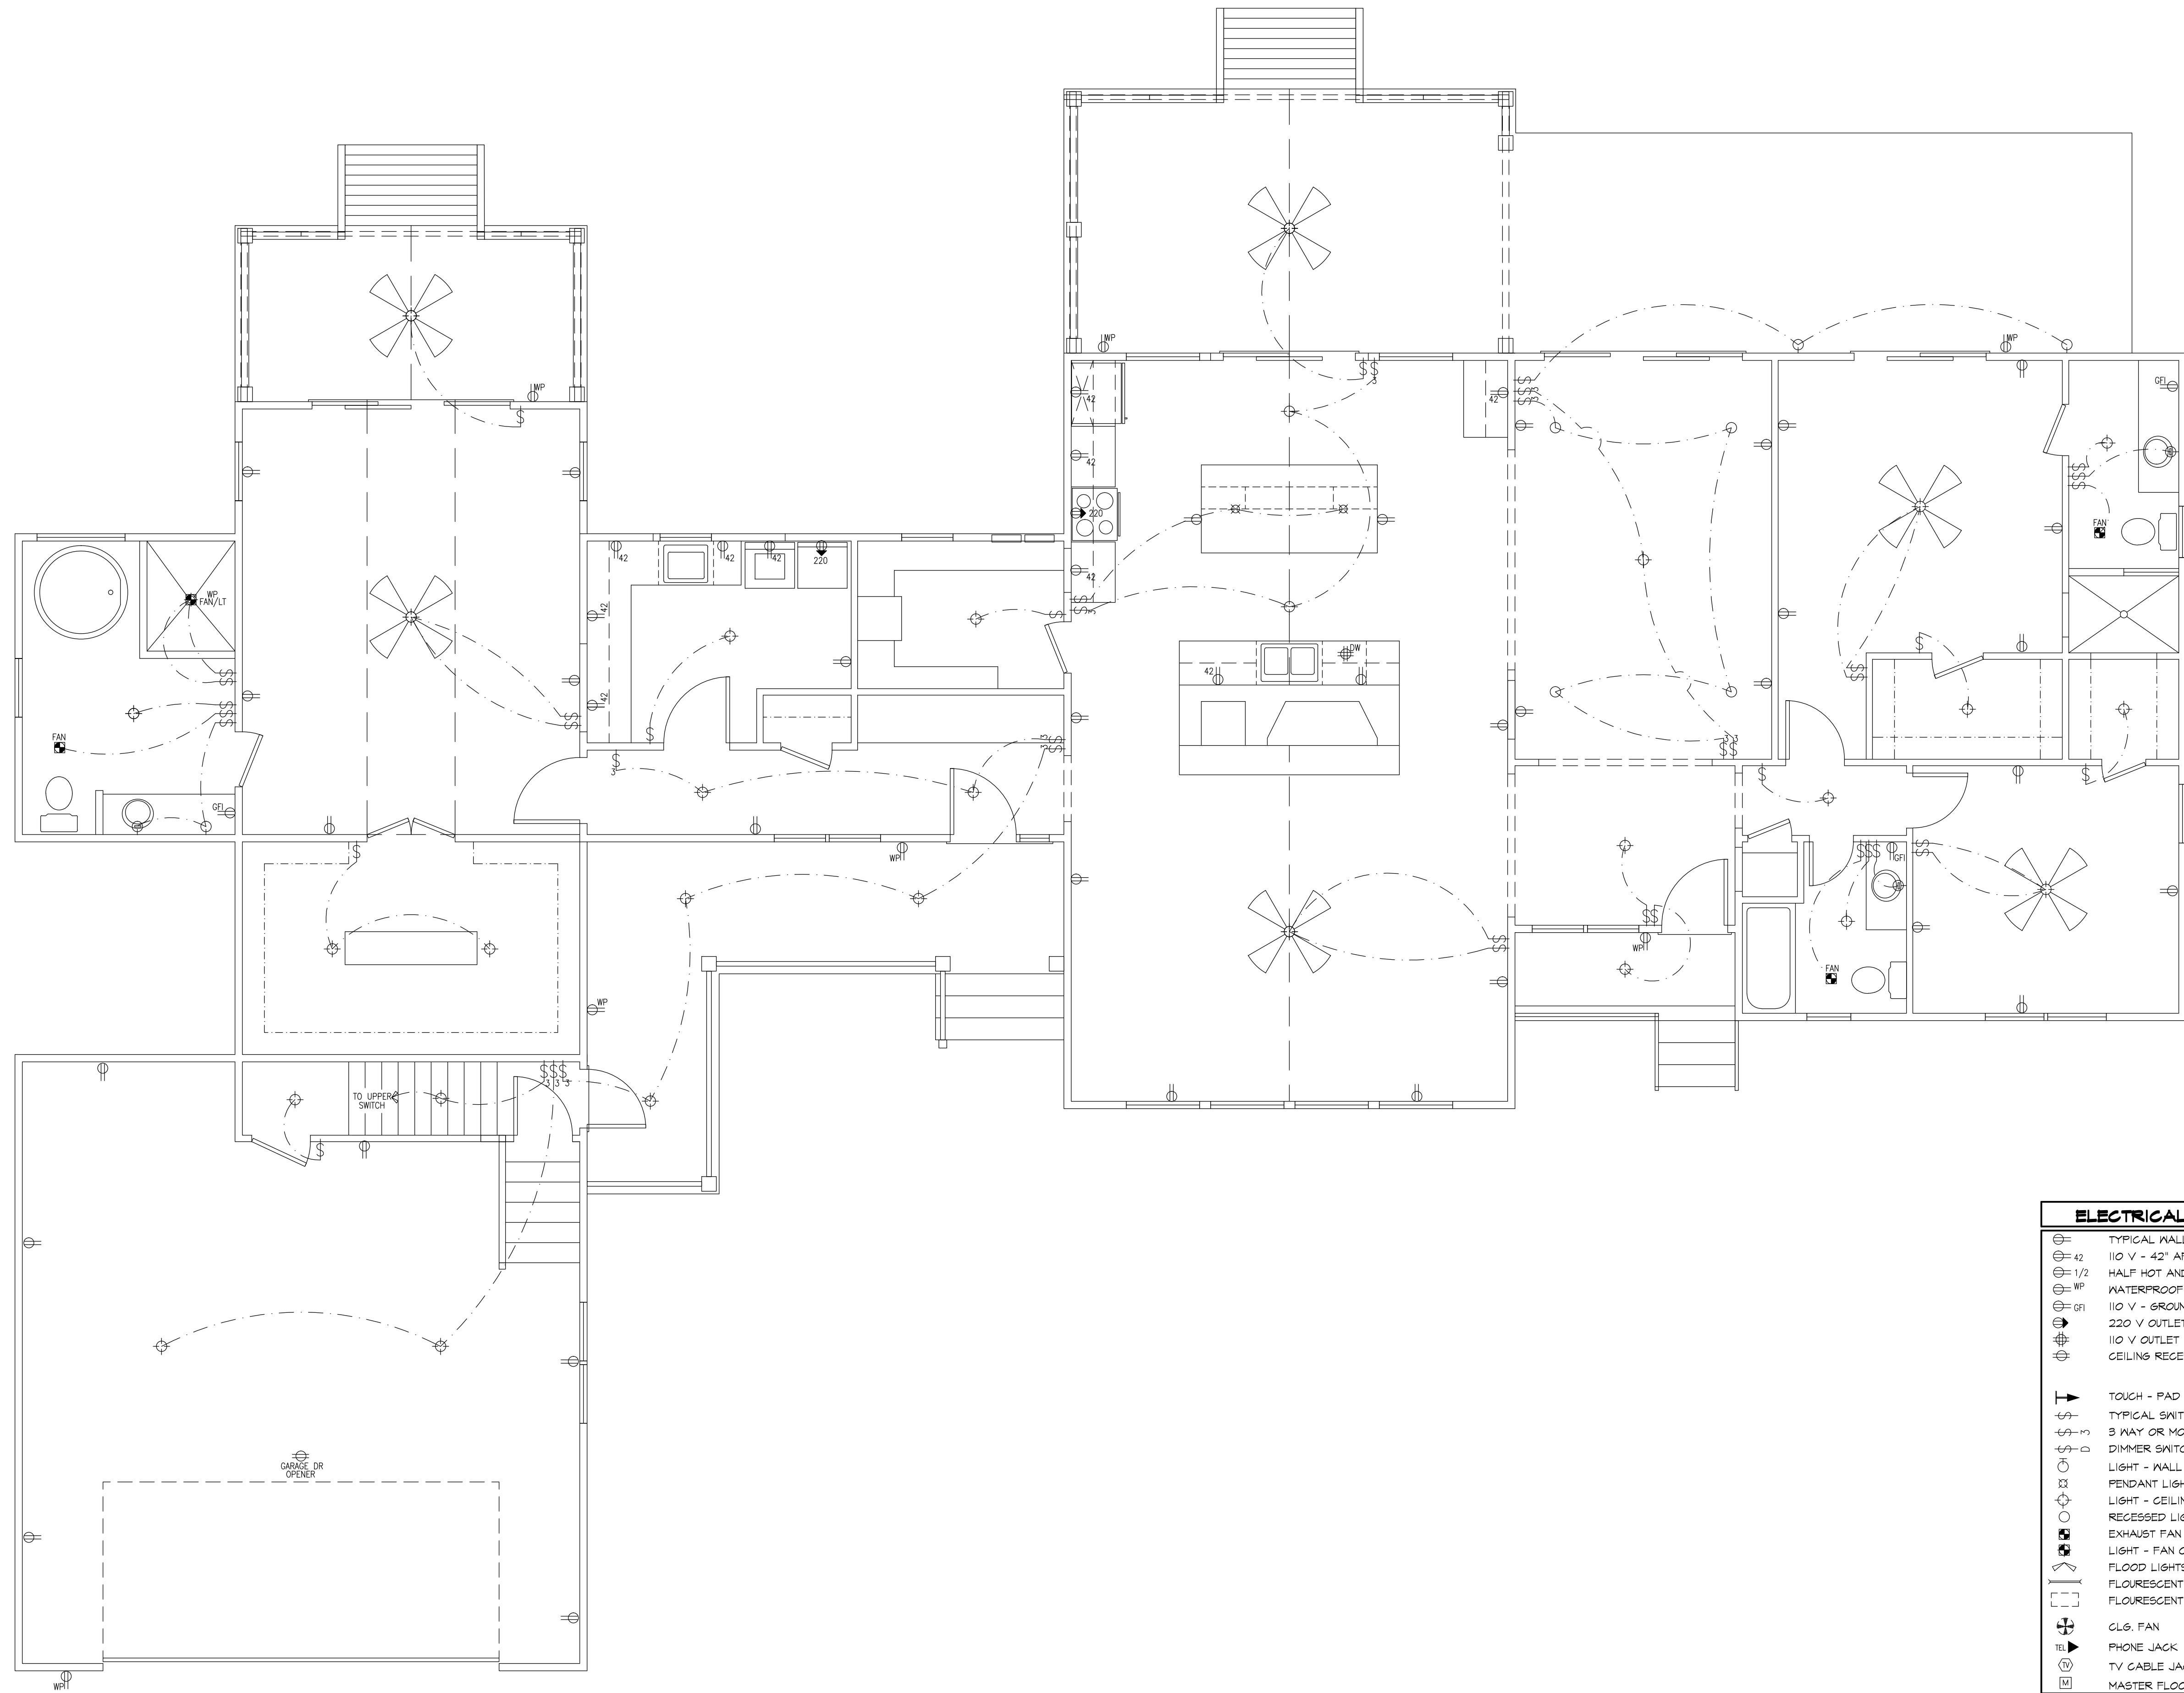

**901 Electrical Floor Plan**  
 Scale: 1/4" = 1'-0"

ELECTRICAL SYMBOLS	
	TYPICAL WALL RECEPTACLE
	110 V - 42" AFF
	HALF HOT AND HALF SWITCHED
	WATERPROOF RECEPTACLE
	110 V - GROUND FAULT
	220 V OUTLET
	110 V OUTLET - FLOOR MOUNT
	CEILING RECEPTACLE
	TOUCH - PAD
	TYPICAL SWITCH
	3 WAY OR MORE (SEE PLAN)
	DIMMER SWITCH
	LIGHT - WALL MOUNT
	PENDANT LIGHT - CEILING MOUNT
	LIGHT - CEILING MOUNT
	RECESSED LIGHT
	EXHAUST FAN
	LIGHT - FAN COMBINATION
	FLOOD LIGHTS
	FLOURESCENT TUBE
	FLOURESCENT LIGHT FIXTURE
	CL6. FAN
	PHONE JACK
	TV CABLE JACK
	MASTER FLOOD LIGHT SWITCH

Revisions

**NOTE TO CLIENT/CONTRACTOR**  
 THE DESIGNERS HAVE MADE EVERY ATTEMPT TO INSURE THAT THESE DRAWINGS MEET OR EXCEED ALL STATE AND LOCAL CODES. THE CLIENT/CONTRACTOR SHALL VERIFY ALL DIMENSIONS, AND SIZE ALL STRUCTURAL COMPONENTS. THE DESIGNERS WILL NOT ASSUME ANY LIABILITY FOR ERRORS ONCE CONSTRUCTION BEGINS.

Scale:  
 as shown  
 Date:  
 February 2024

Sheet No.  
 9

Addition & Renovations to  
**The Turlington Residence**  
 Sheet Title  
**Electrical Floor Plan**