




101 Existing Conditions

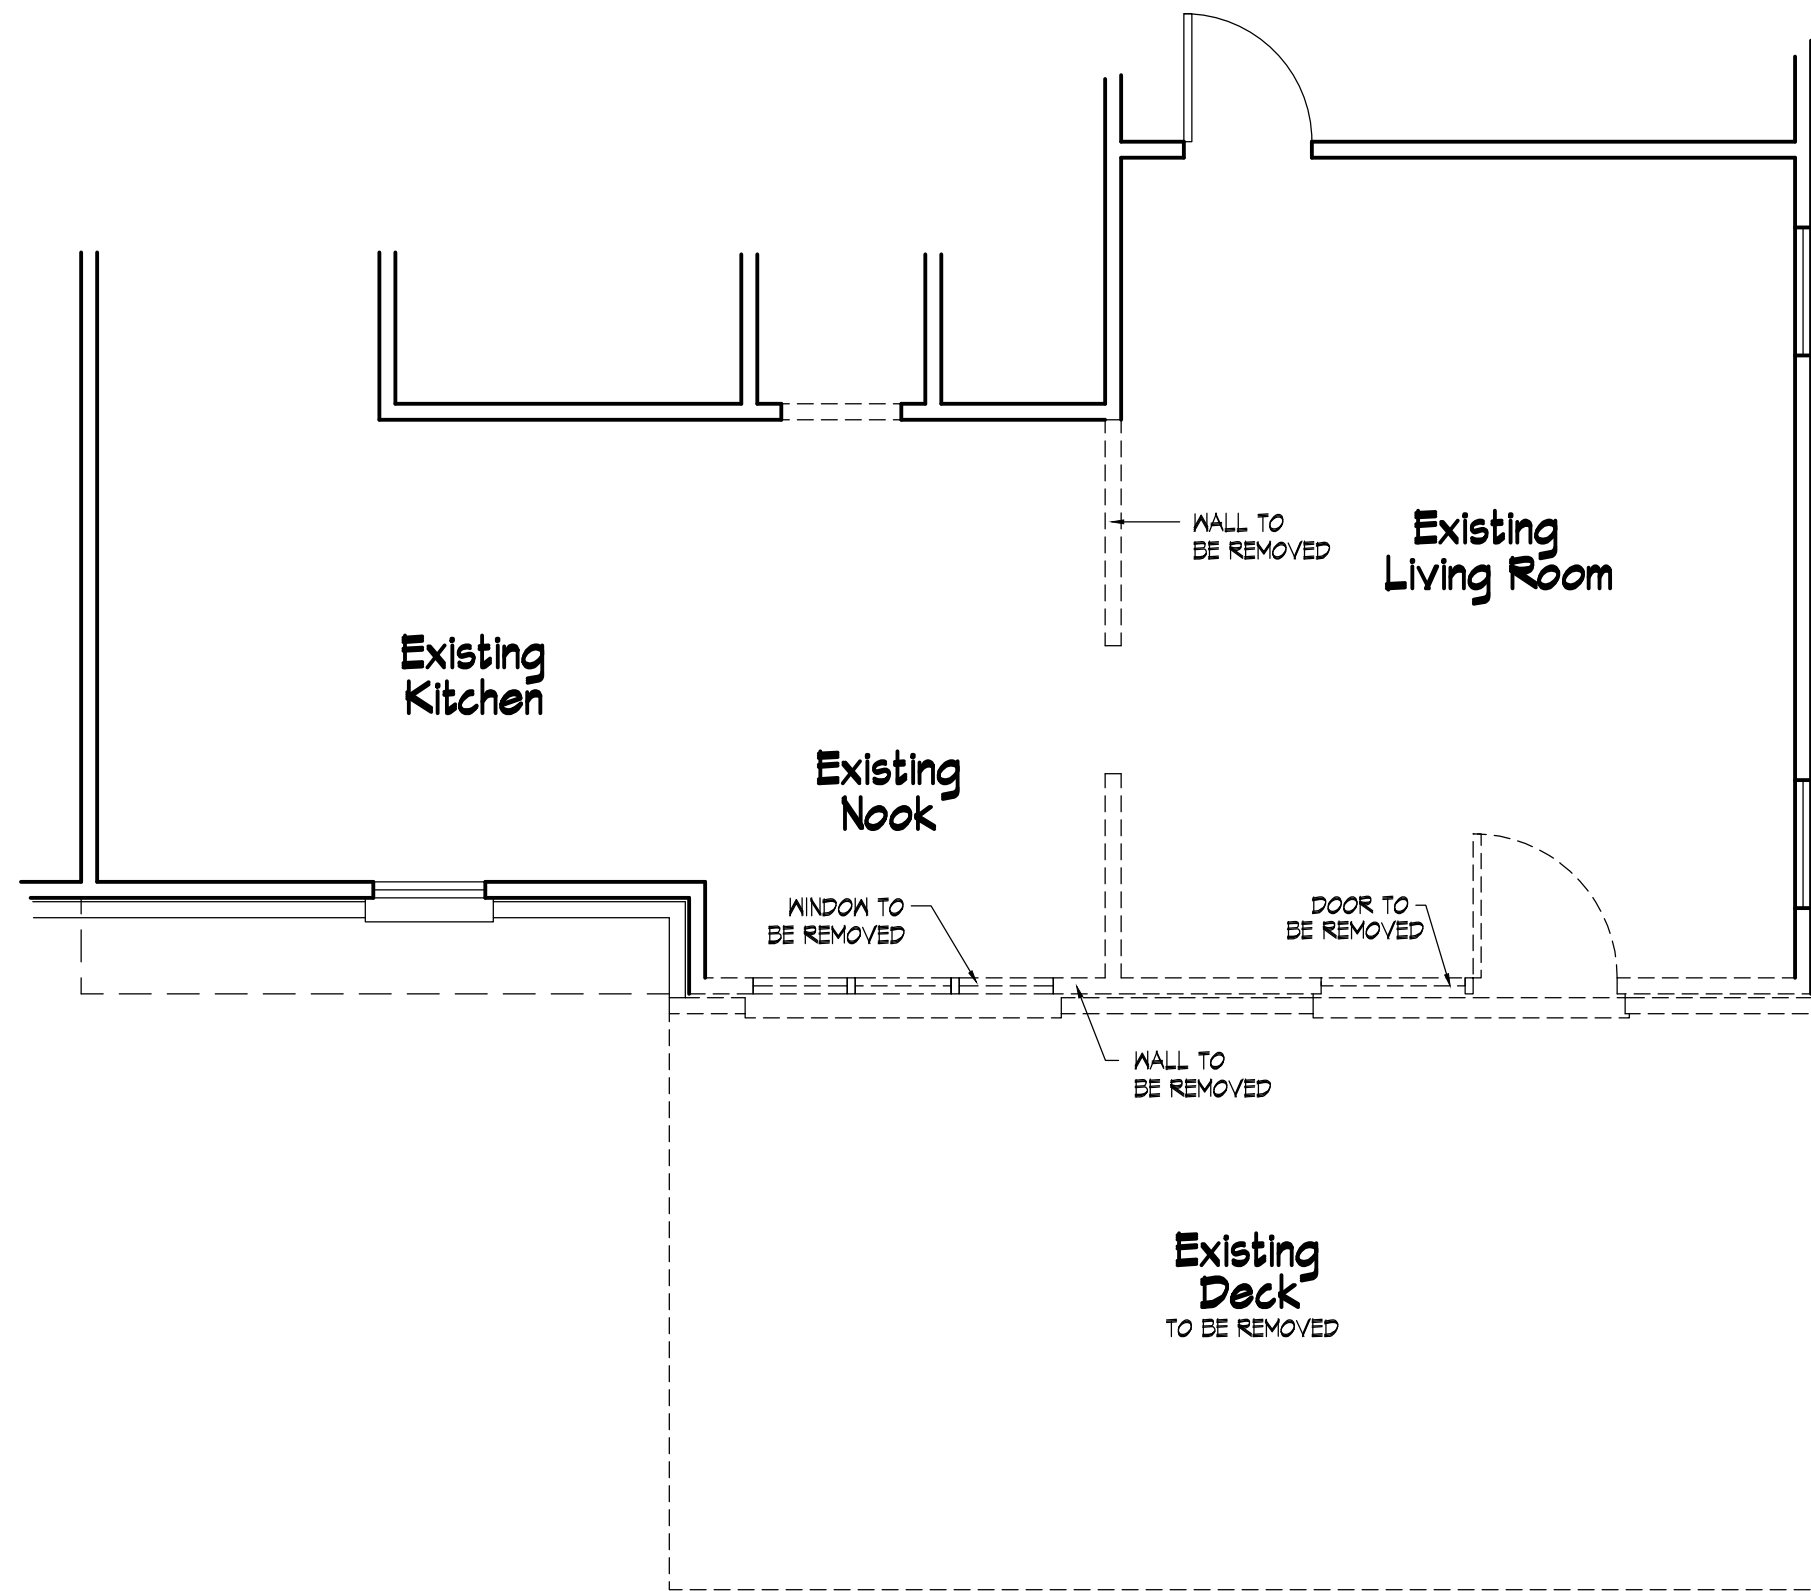

102 Existing Floor Plan


Scale: 1/4" = 1'-0"

Revisions

Scale:
 As Shown
 Date:
 April 2024


Sheet No.

|

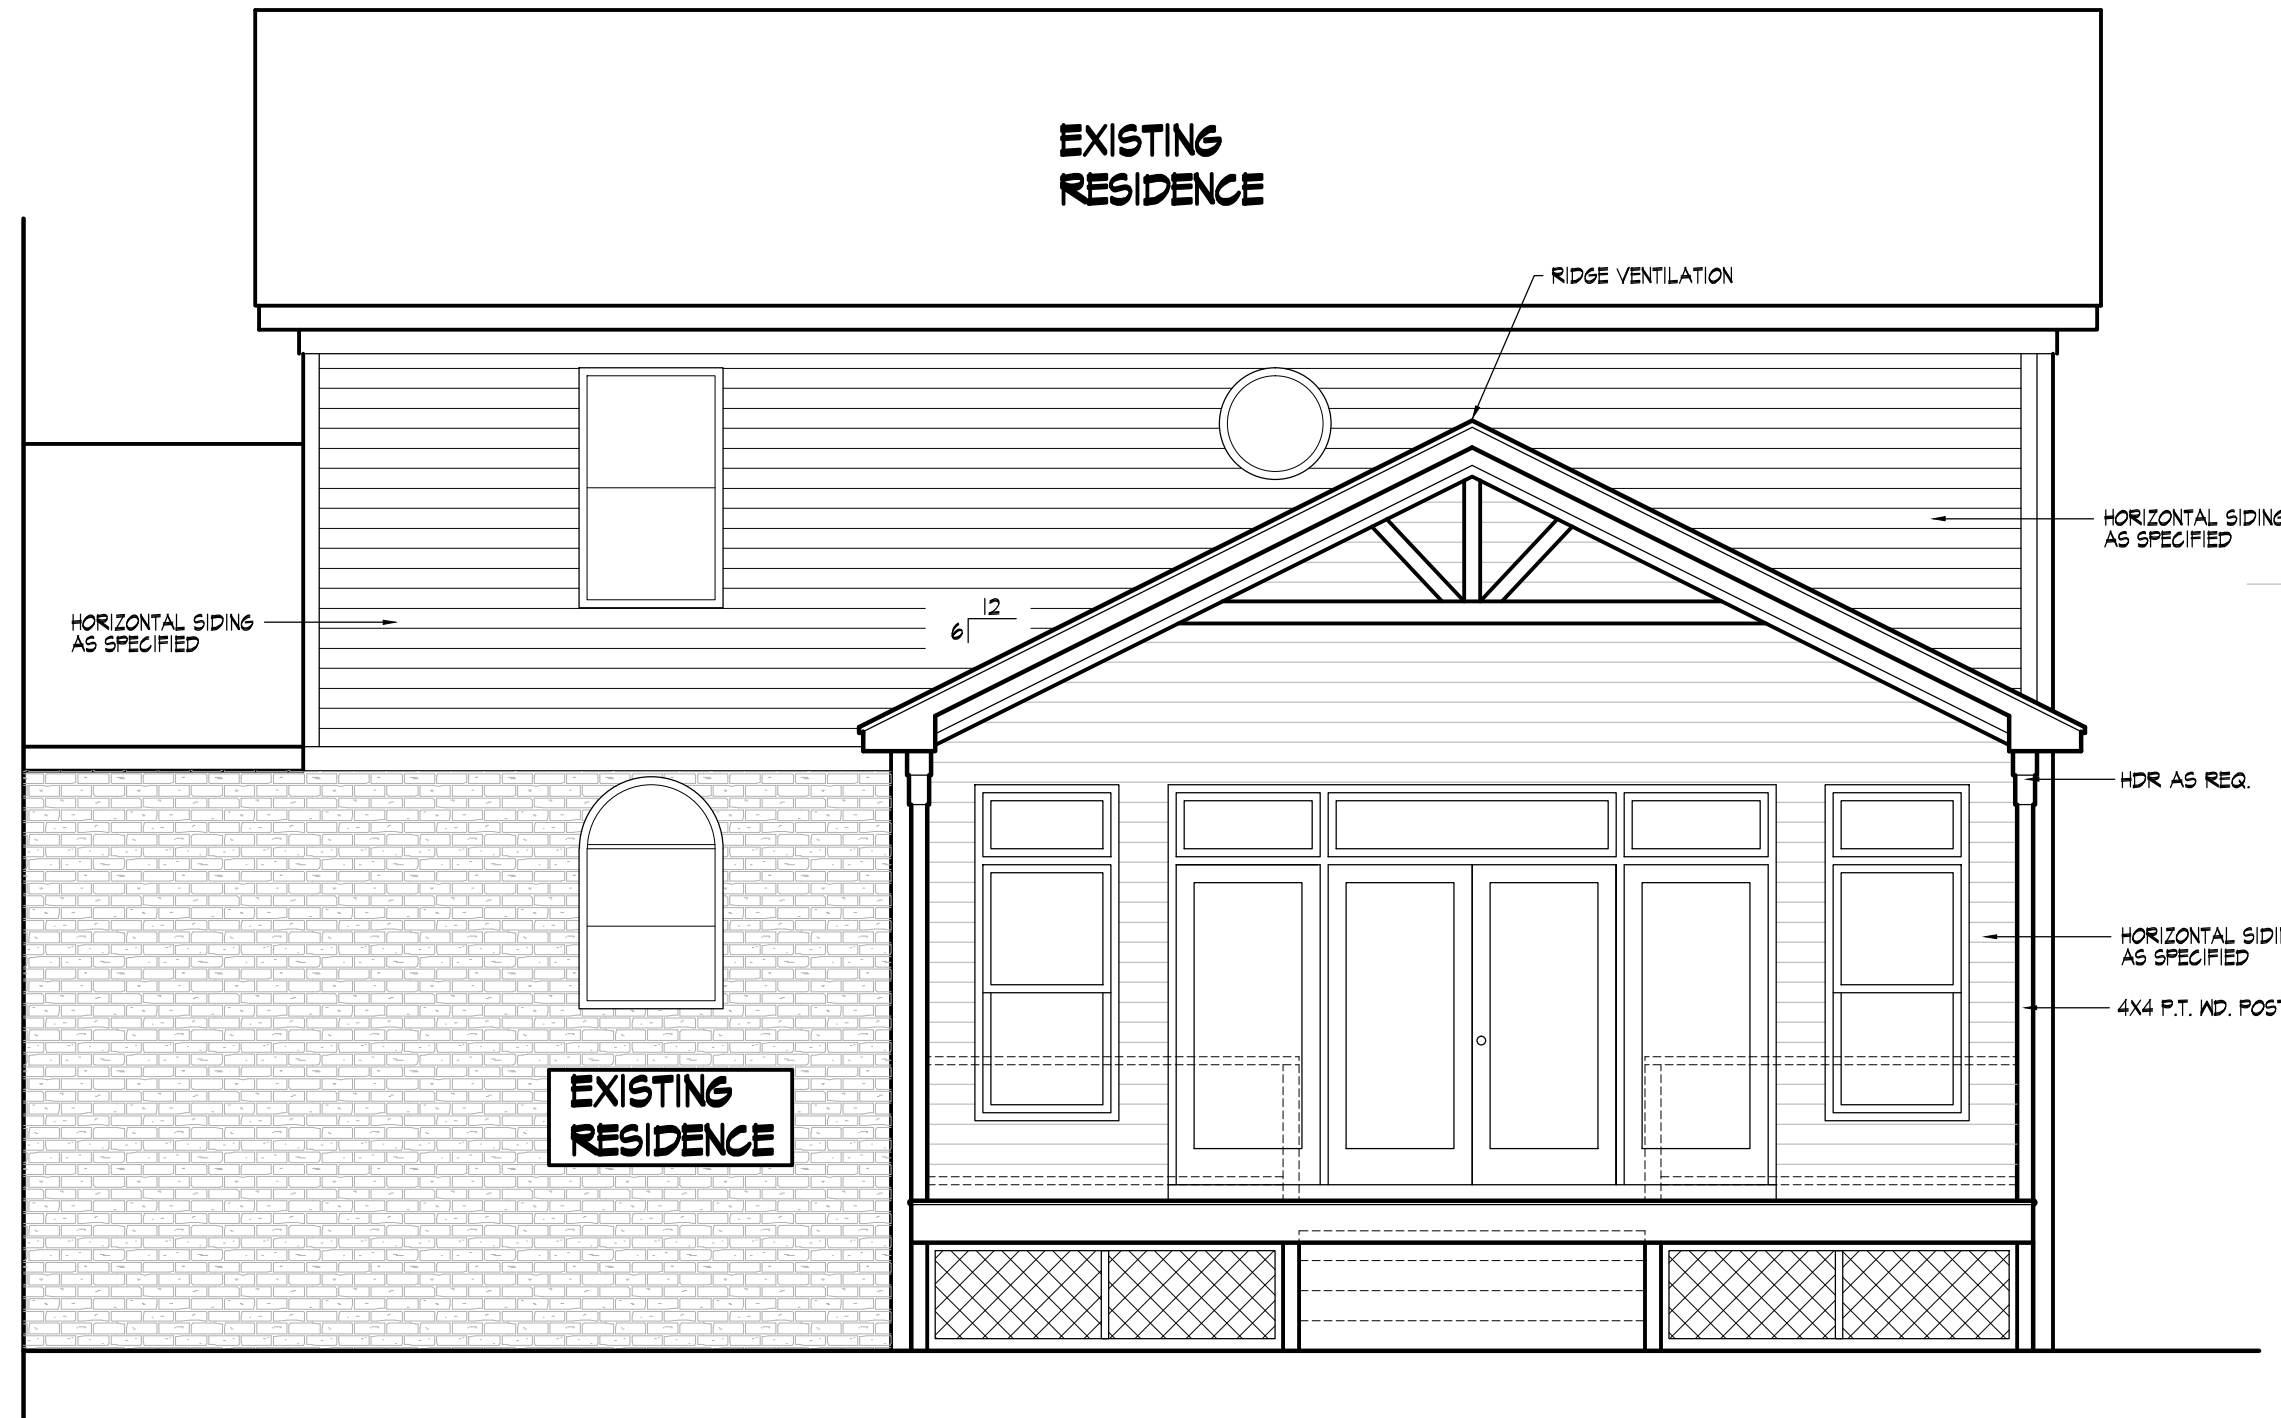


201 Rear Elevation

Scale: 1/4" = 1'-0"

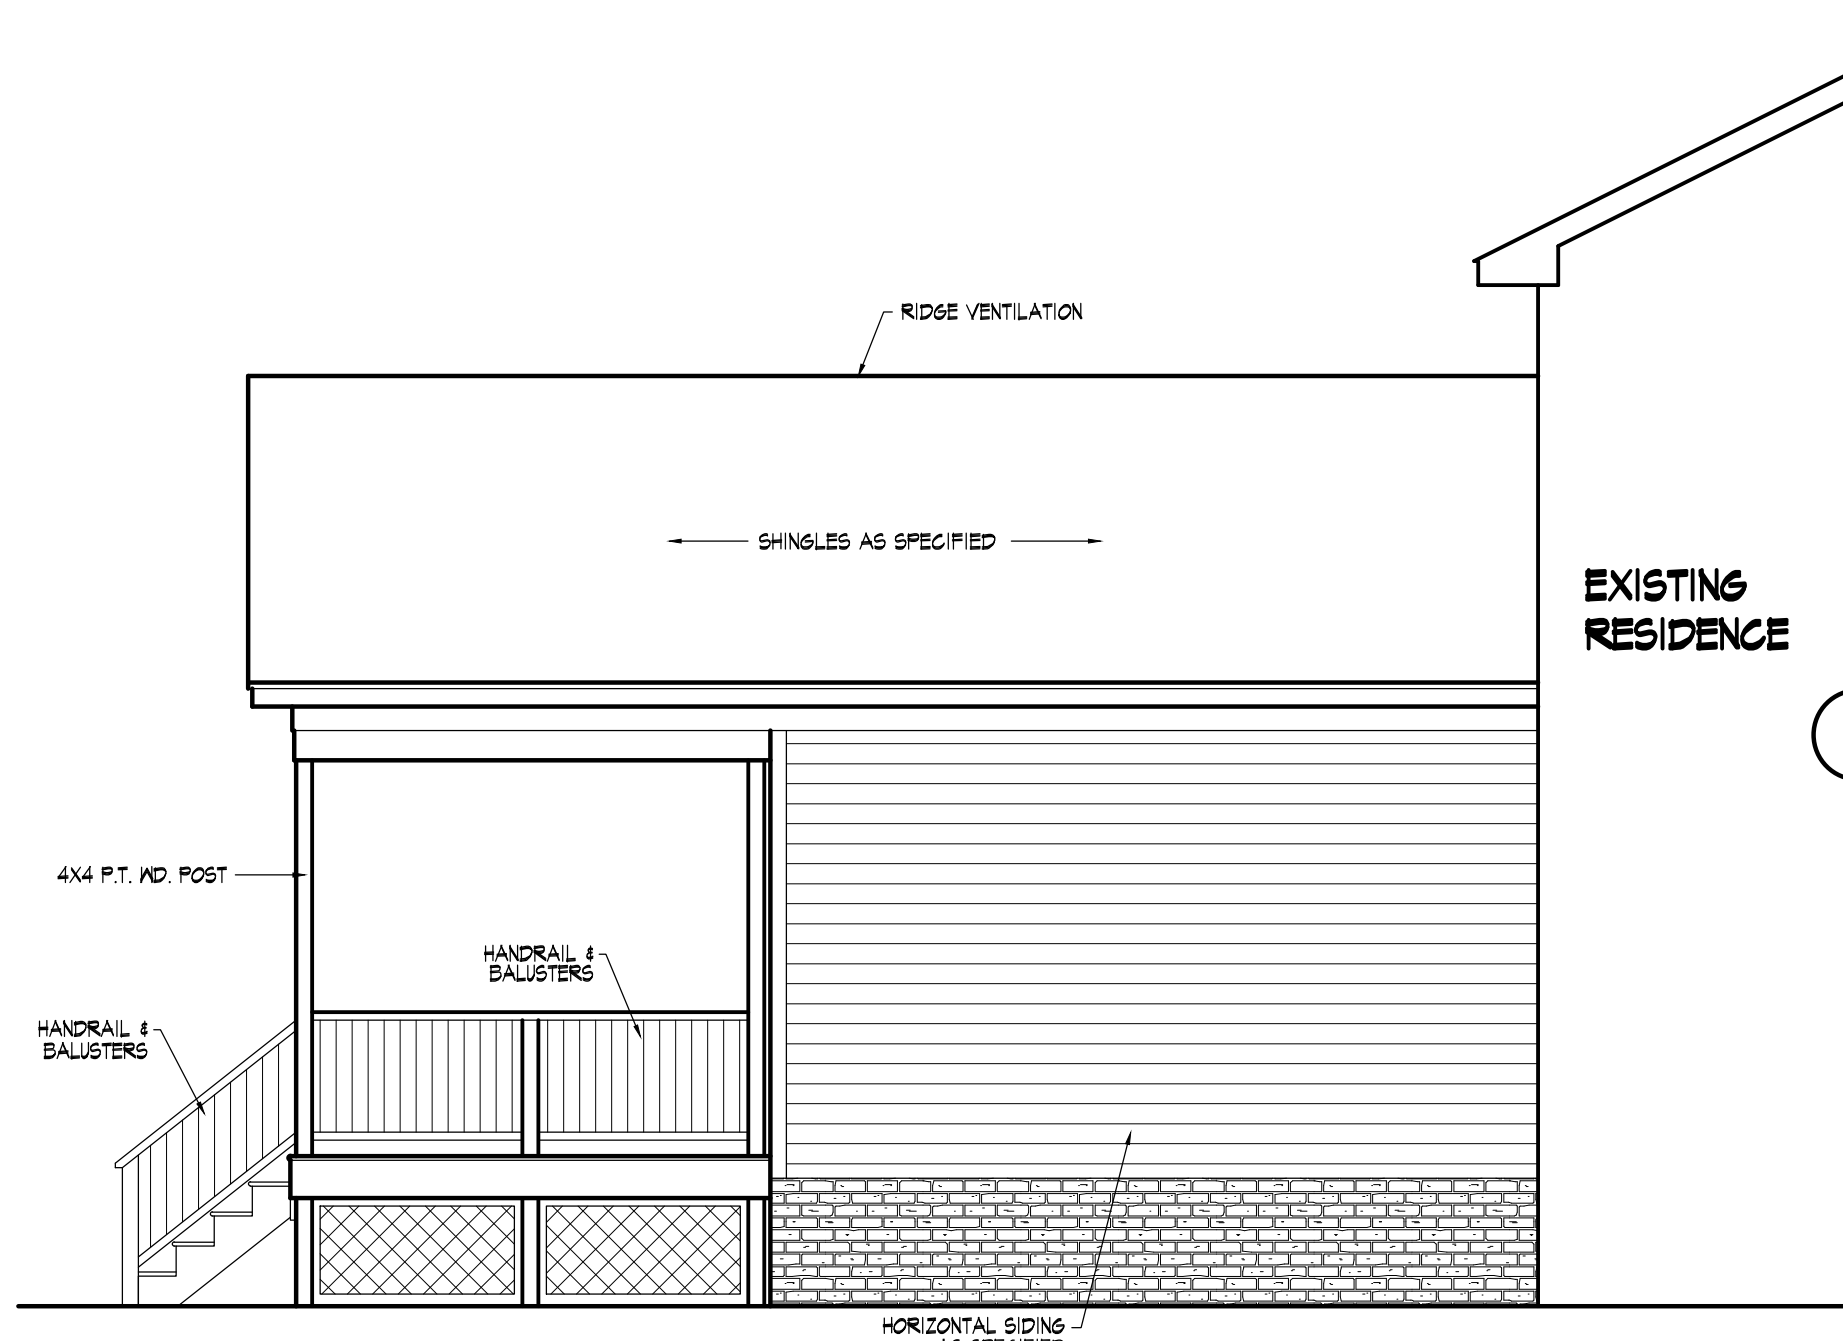

202 Left Elevation

Scale: 1/4" = 1'-0"

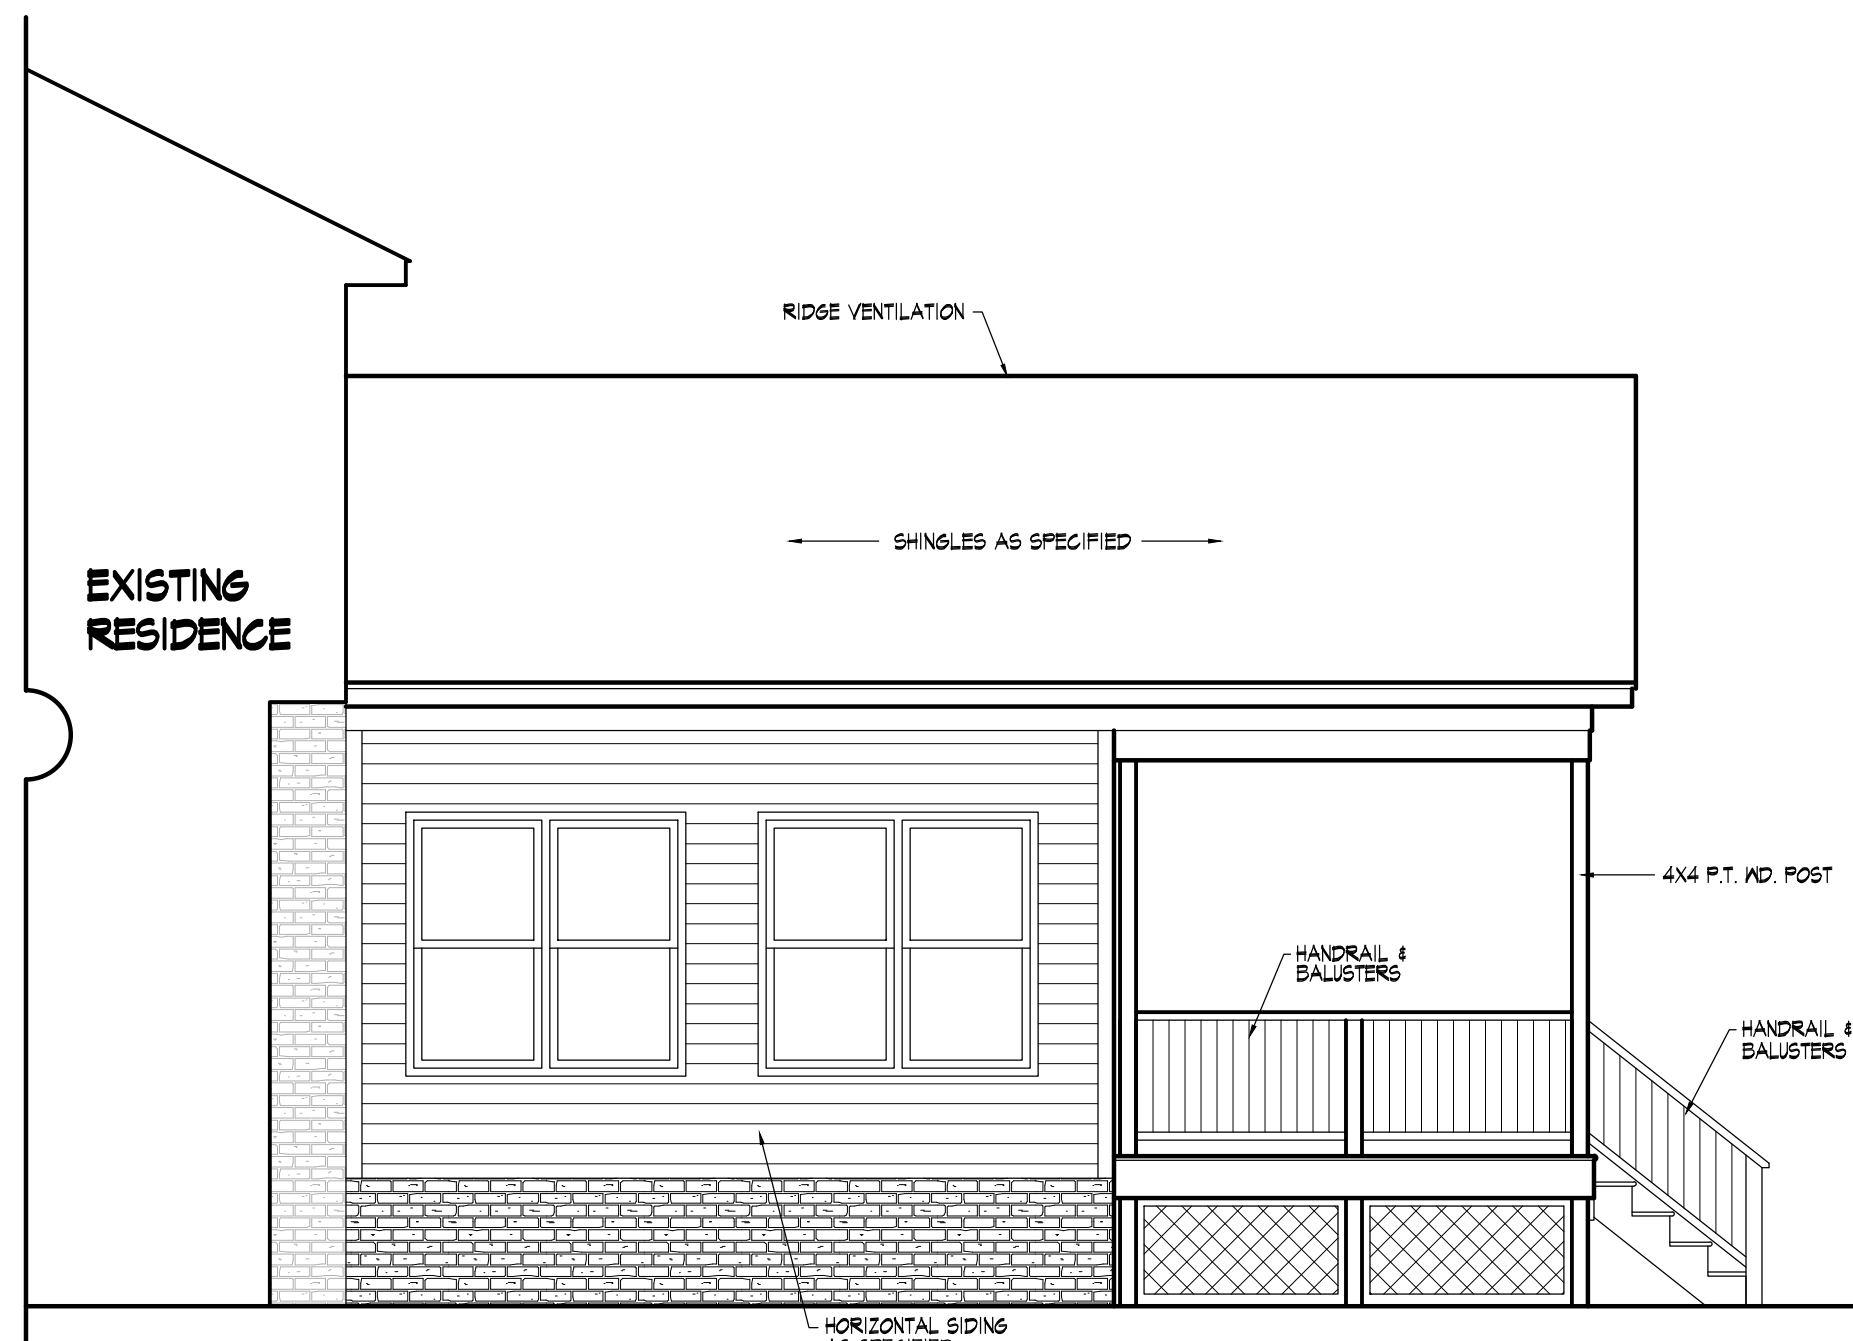


203 Right Elevation

Scale: 1/4" = 1'-0"


Revisions

Scale:
 As Shown
 Date:
 April 2024

Sheet No.
2

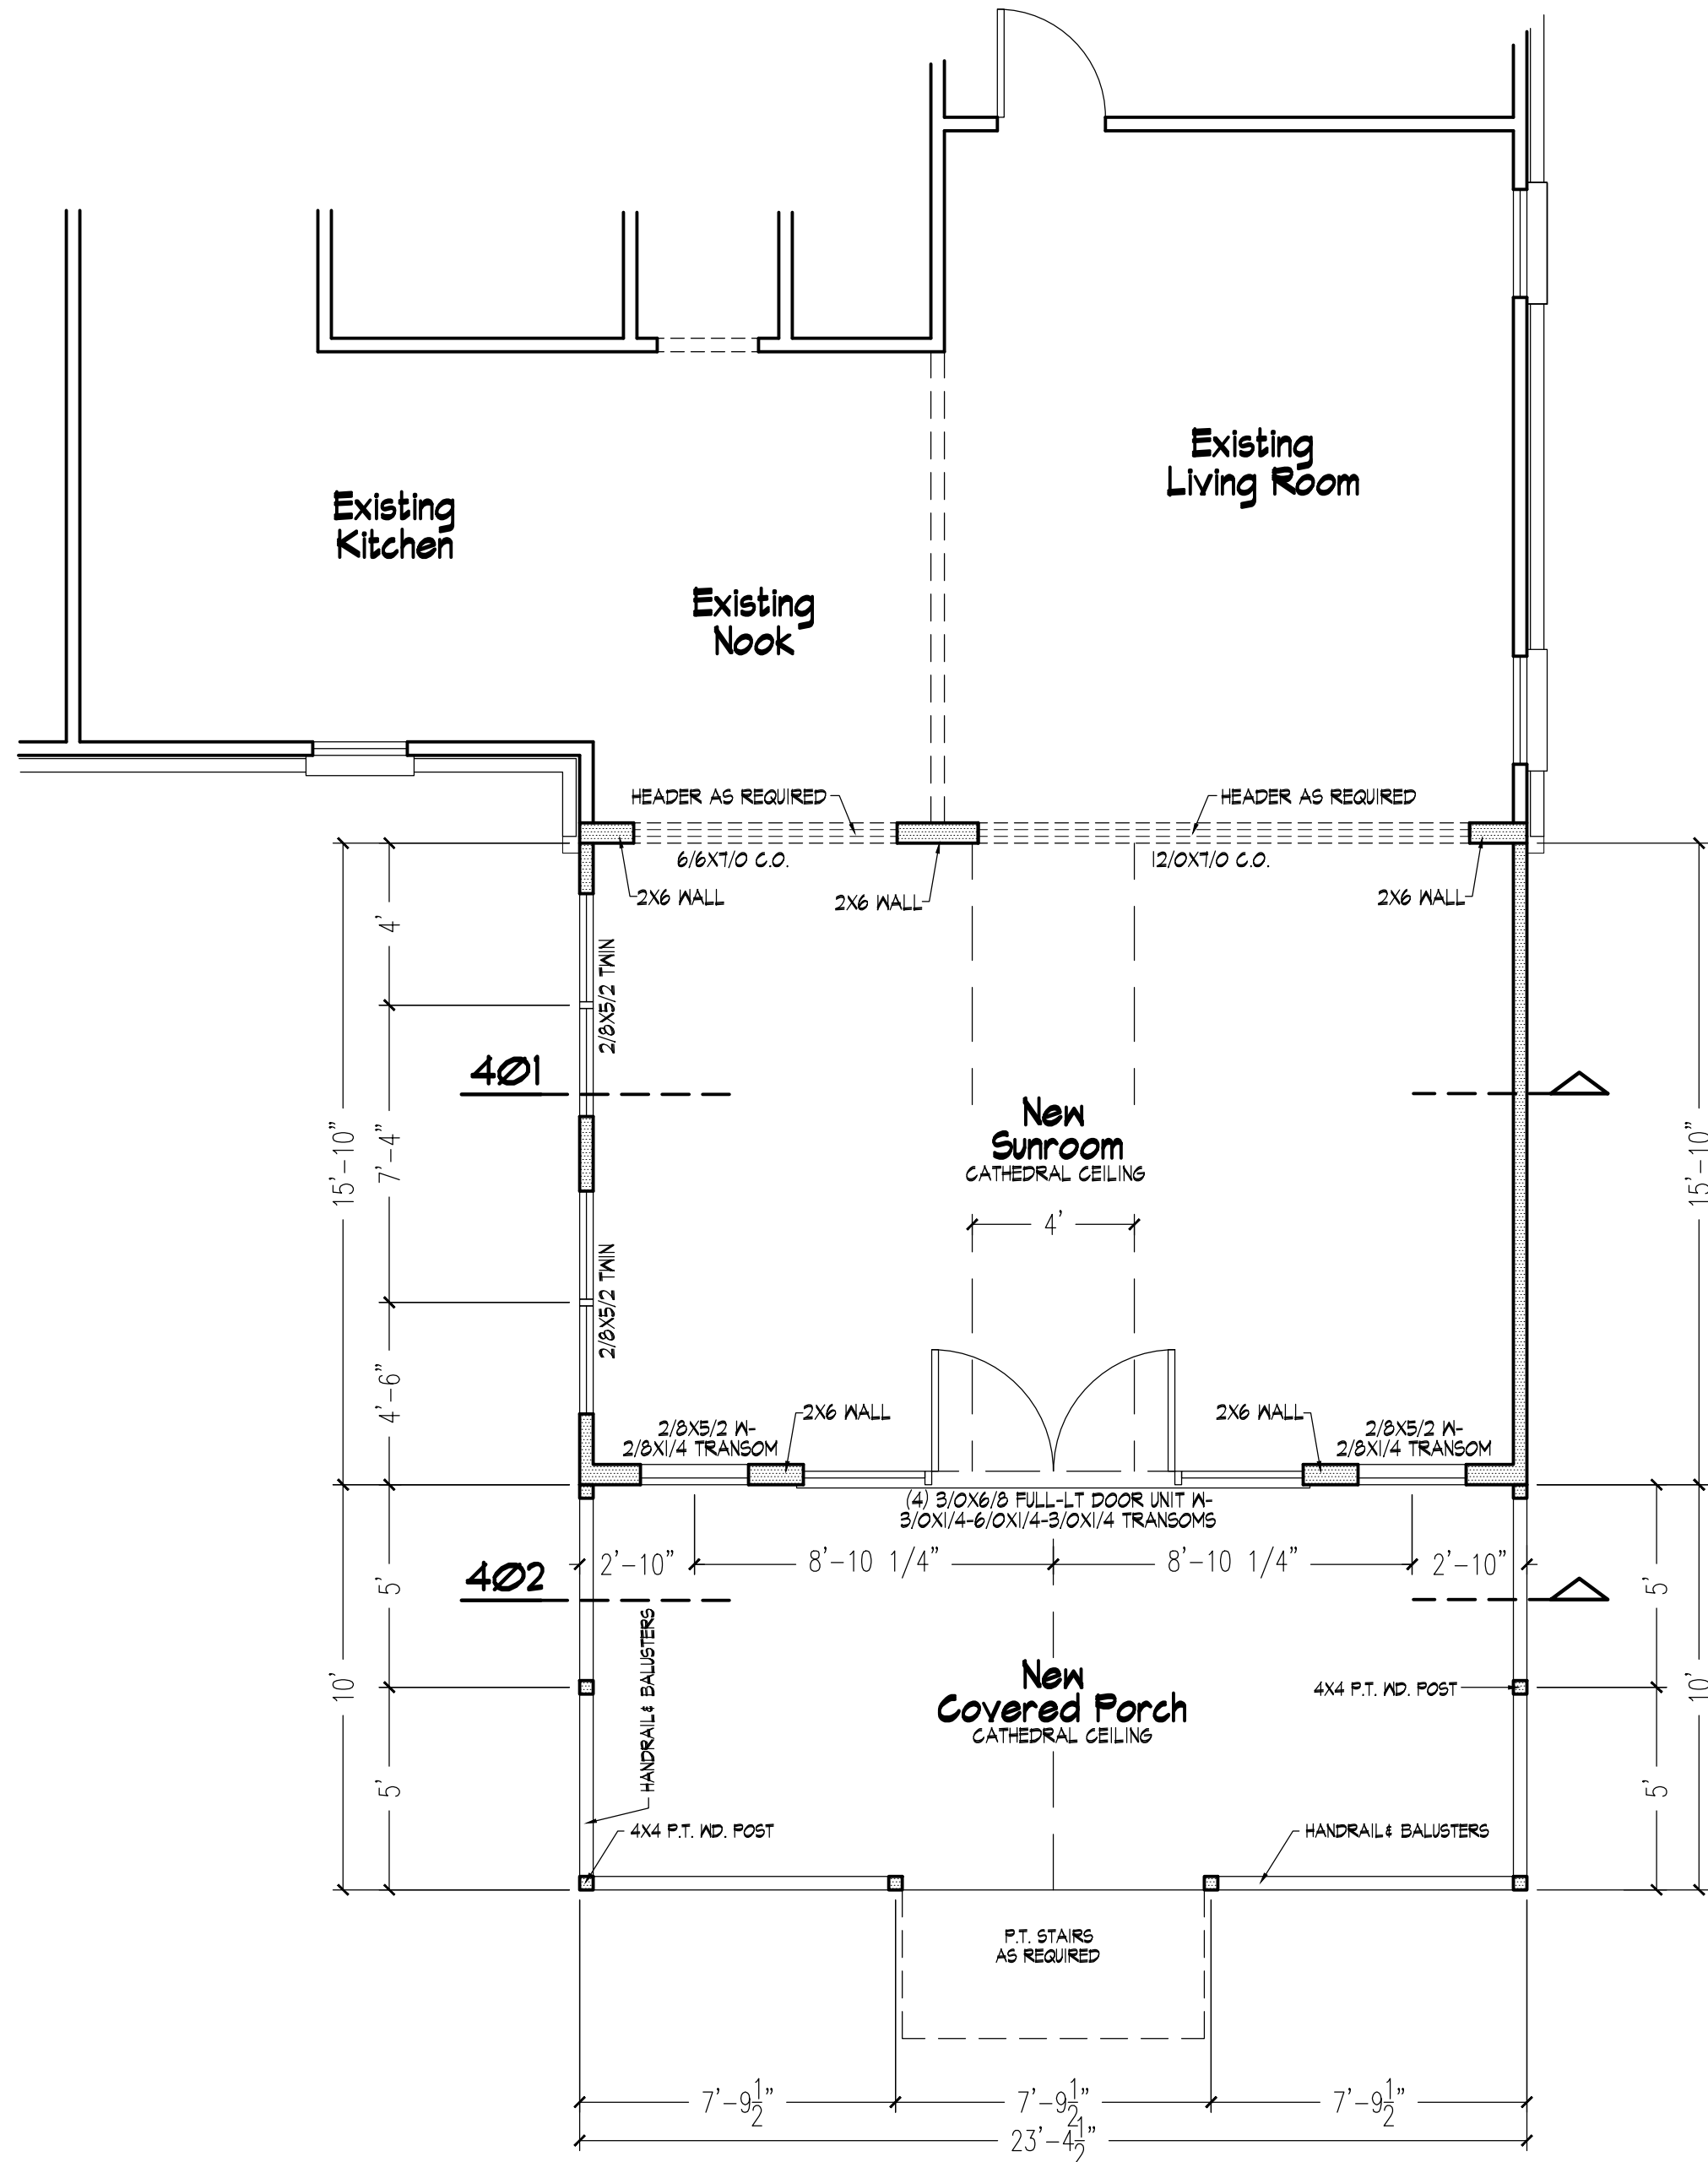

301 Floor Plan
Scale: 1/4" = 1'-0"

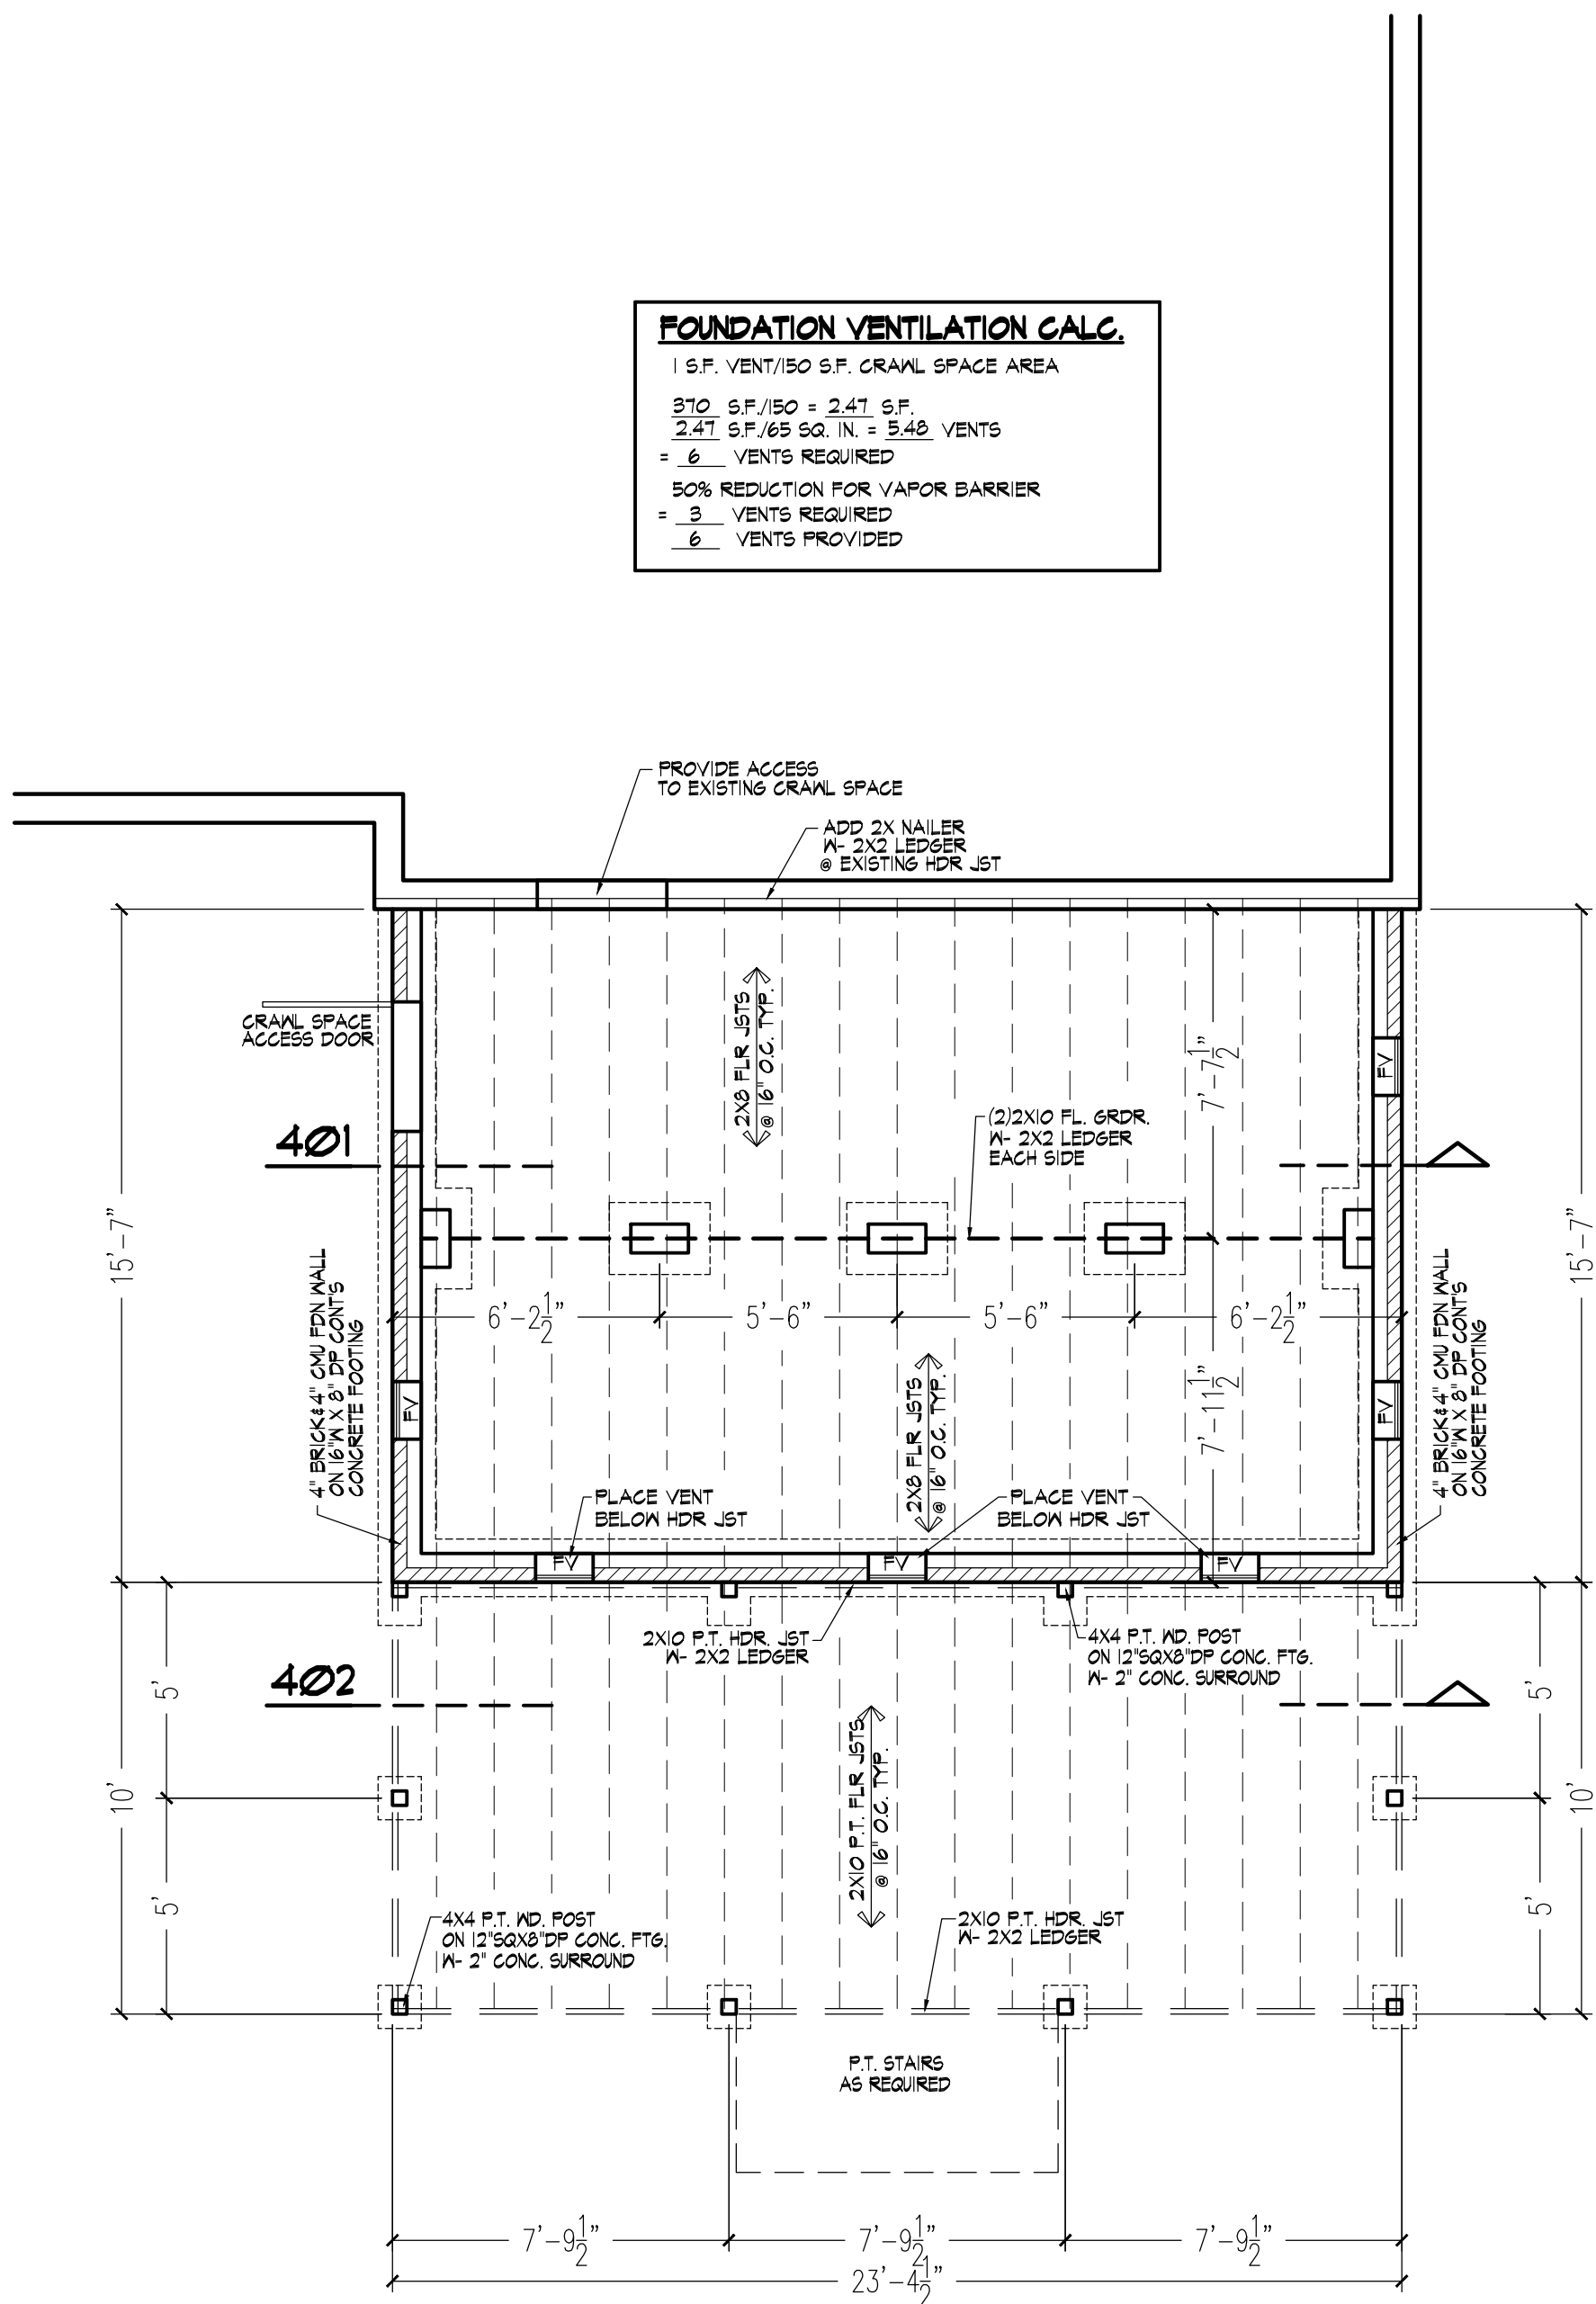


302 Foundation Plan
Scale: 1/4" = 1'-0"


Revisions

Scale:
As Shown
Date:
April 2024


Sheet No.
3

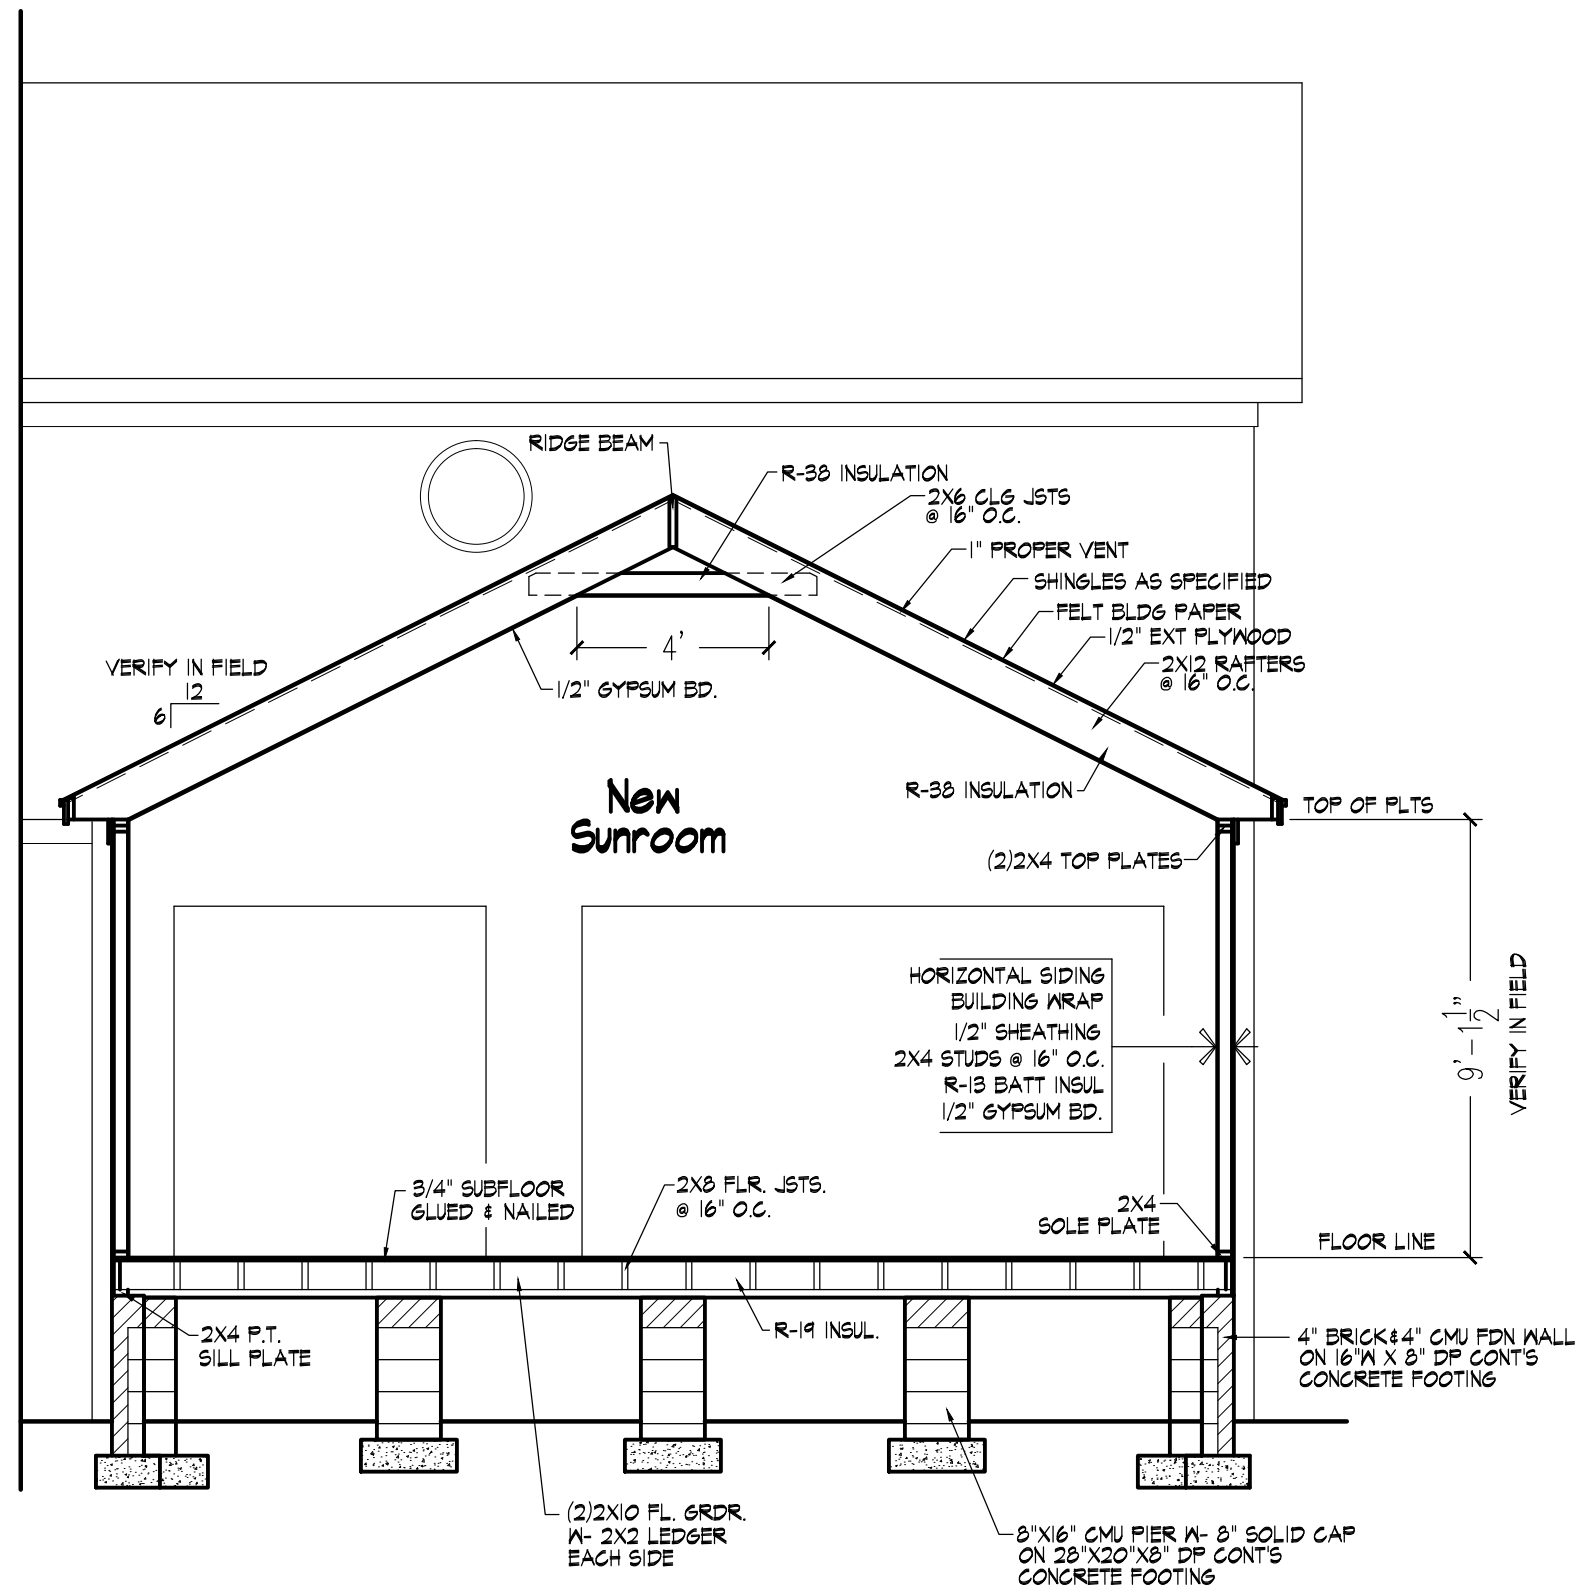

401 Building Section
Scale: 1/4" = 1'-0"

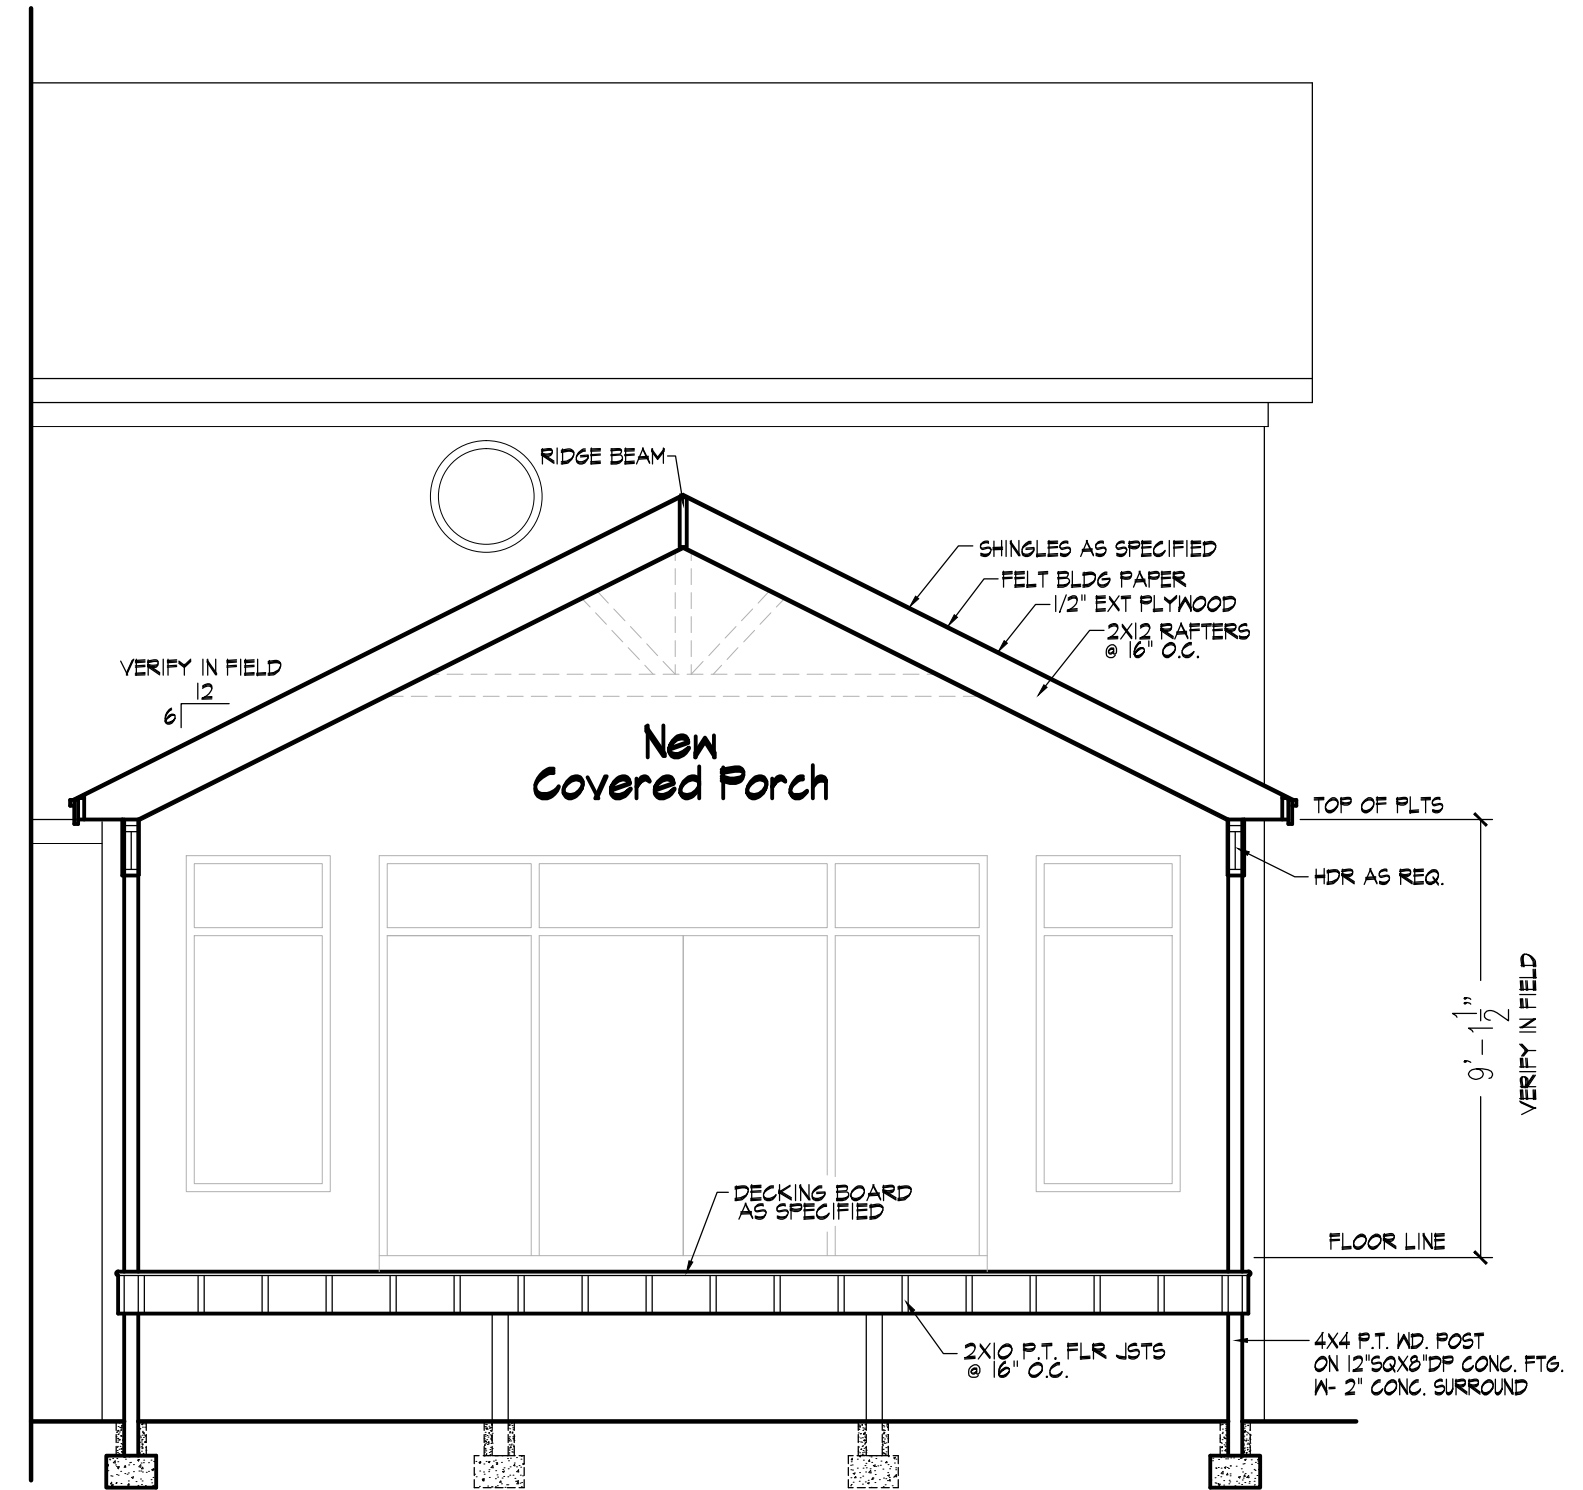

402 Building Section
Scale: 1/4" = 1'-0"

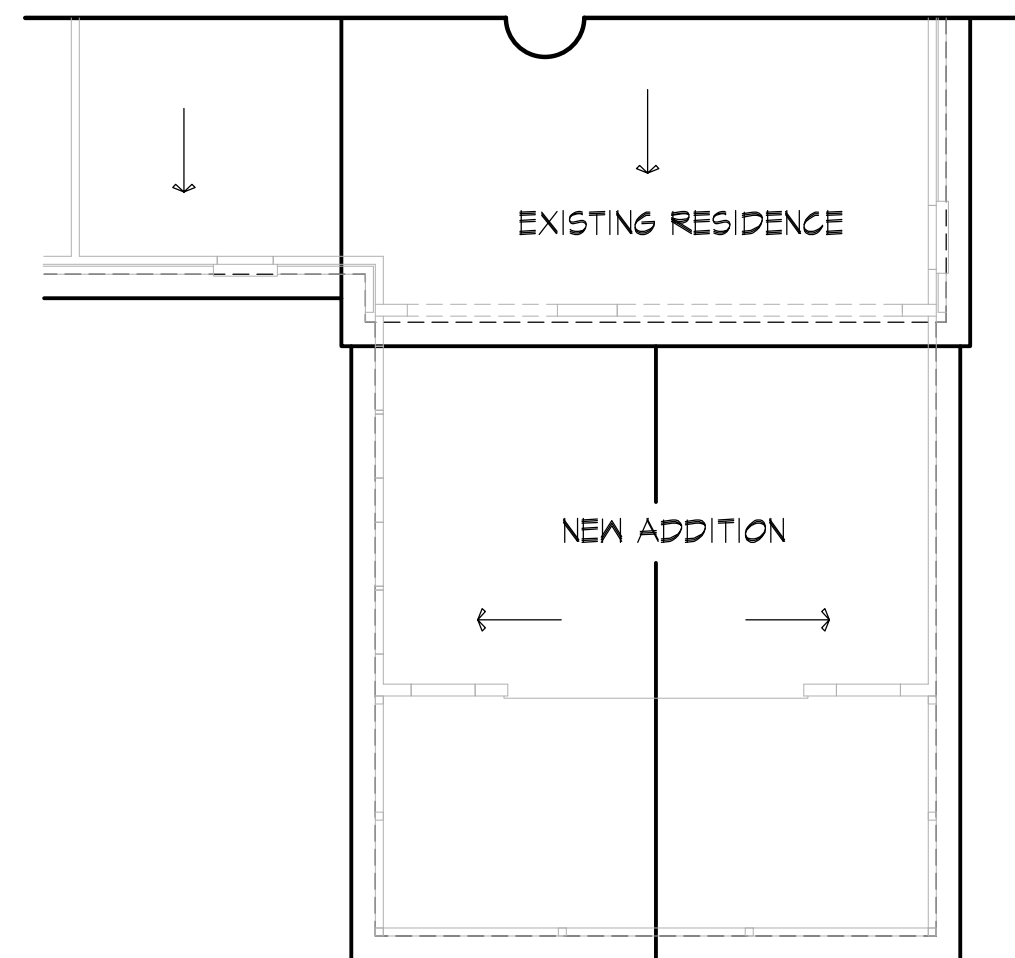


403 Roof Plan
Scale: 1/8" = 1'-0"

Revisions

Scale:
As Shown
Date:
April 2024

Sheet No.

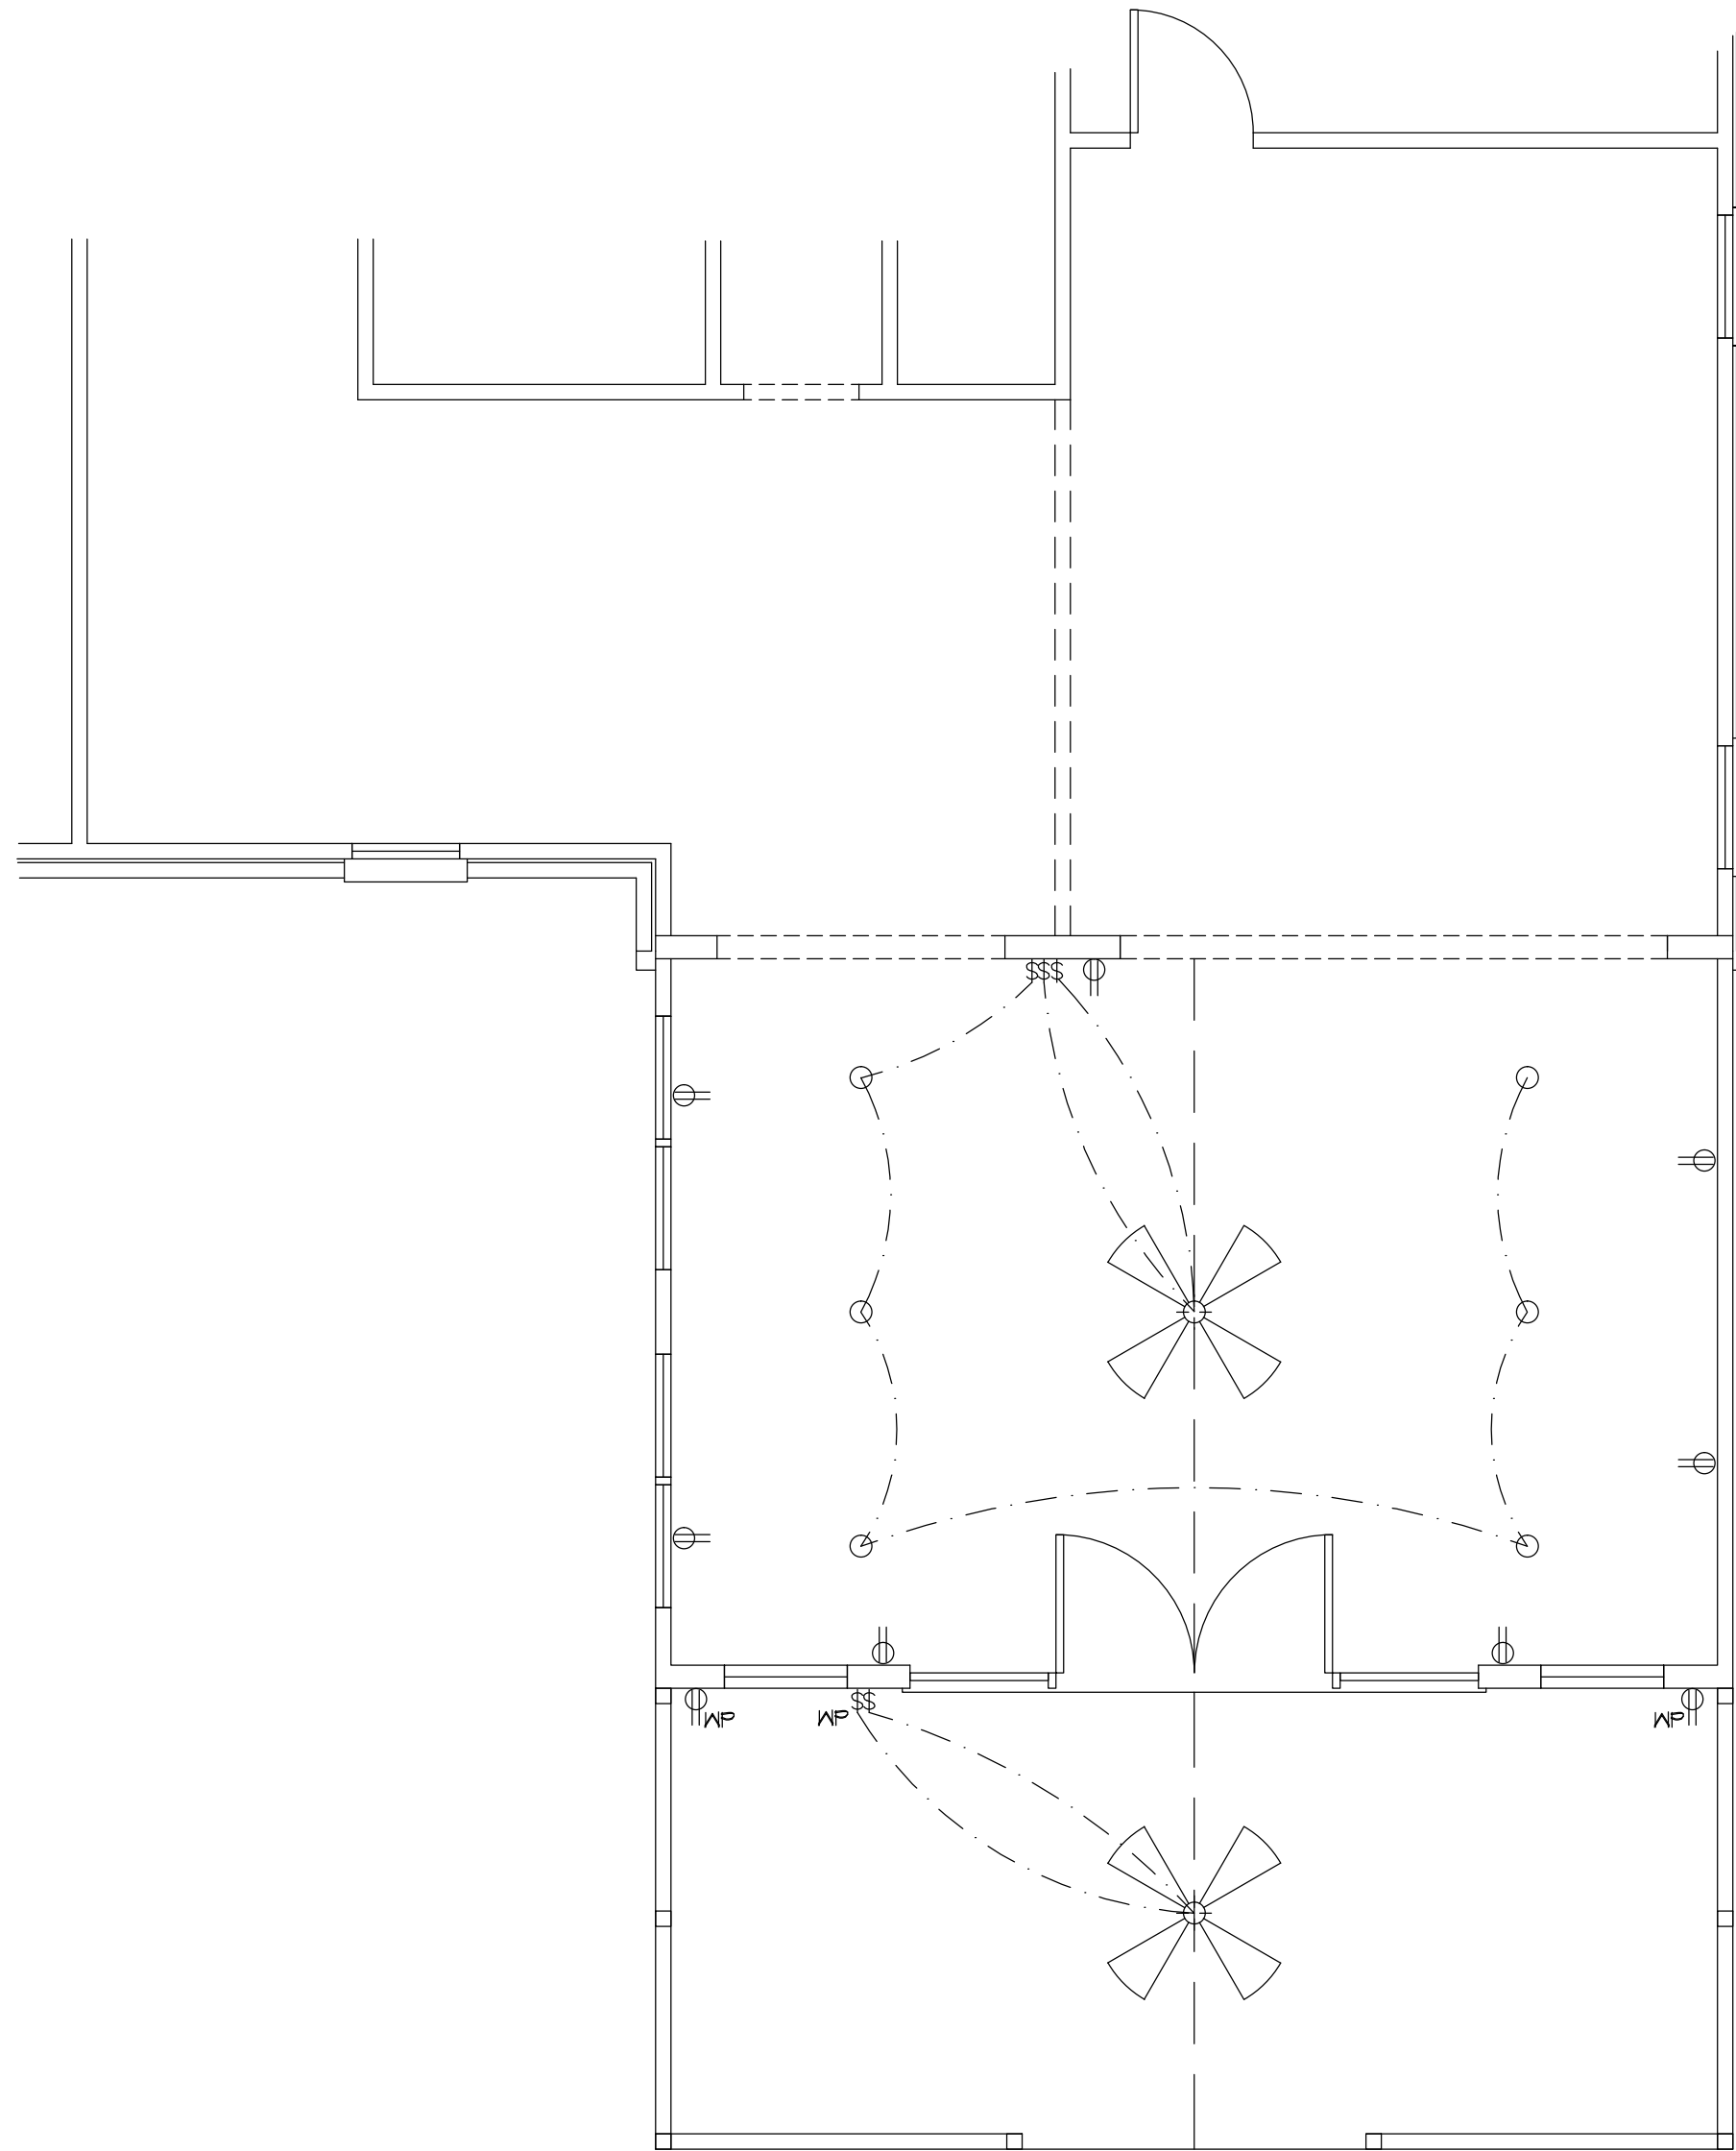

501 Electrical Floor Plan

Scale: 1/4" = 1'-0"

ELECTRICAL SYMBOLS	
	TYPICAL WALL RECEPTACLE
	110 V - 42" AFF
	HALF HOT AND HALF SWITCHED
	WATERPROOF RECEPTACLE
	110 V - GROUND FAULT
	220 V OUTLET
	110 V OUTLET - FLOOR MOUNT
	CEILING RECEPTACLE
	TOUCH - PAD
	TYPICAL SWITCH
	3 WAY OR MORE (SEE PLAN)
	DIMMER SWITCH
	LIGHT - RECESSED
	LIGHT - WALL MOUNT
	LIGHT - CEILING MOUNT
	PENDANT LIGHT
	EXHAUST FAN
	FAN - LIGHT COMBINATION
	FLOOD LIGHTS
	FLOURESCENT TUBE
	FLOURESCENT LIGHT FIXTURE
	CLG. FAN

Revisions

Scale:
As Shown
Date:
April 2024

Sheet No.

JT