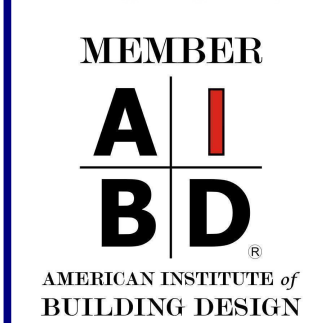





[illegible]

--	--	--	--

DATE PRINTED:  
Oct.2024

DRAWN BY:  
ATF

1

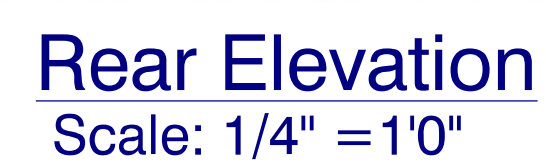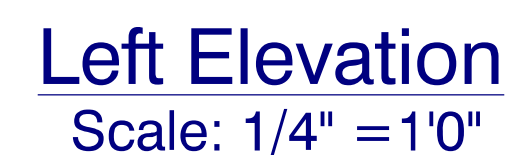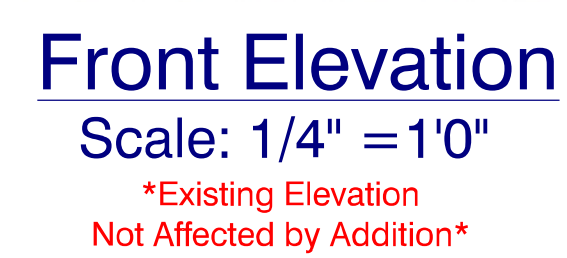

# Li







The information in these construction documents is for the use of the contractor and is not to be used for any other purpose. The Designer has prepared these documents in accordance with the requirements and the local building codes. If the contractor is not familiar with the requirements and the local building codes, it is the contractor's responsibility to obtain the necessary information from the local building department. The Designer is not responsible for any errors or omissions in these documents. The Designer is not responsible for any delays or costs incurred by the contractor due to the contractor's failure to obtain the necessary information from the local building department. 



MEMBER  
**A I B D**  
AMERICAN INSTITUTE OF  
BUILDING DESIGN



Frazier Designs  
A Residential Design Company  
(910) 818-9413  
www.frazierplans.com

Project: Calvin Davis Home Addition  
422 Hillandale Road Spring Lake NC 28390  
MODEL:  
FD-357  
BUILDER:

DATE PRINTED:  
Oct. 2024  
DRAWN BY:  
ATF


Details

SHEET  
3

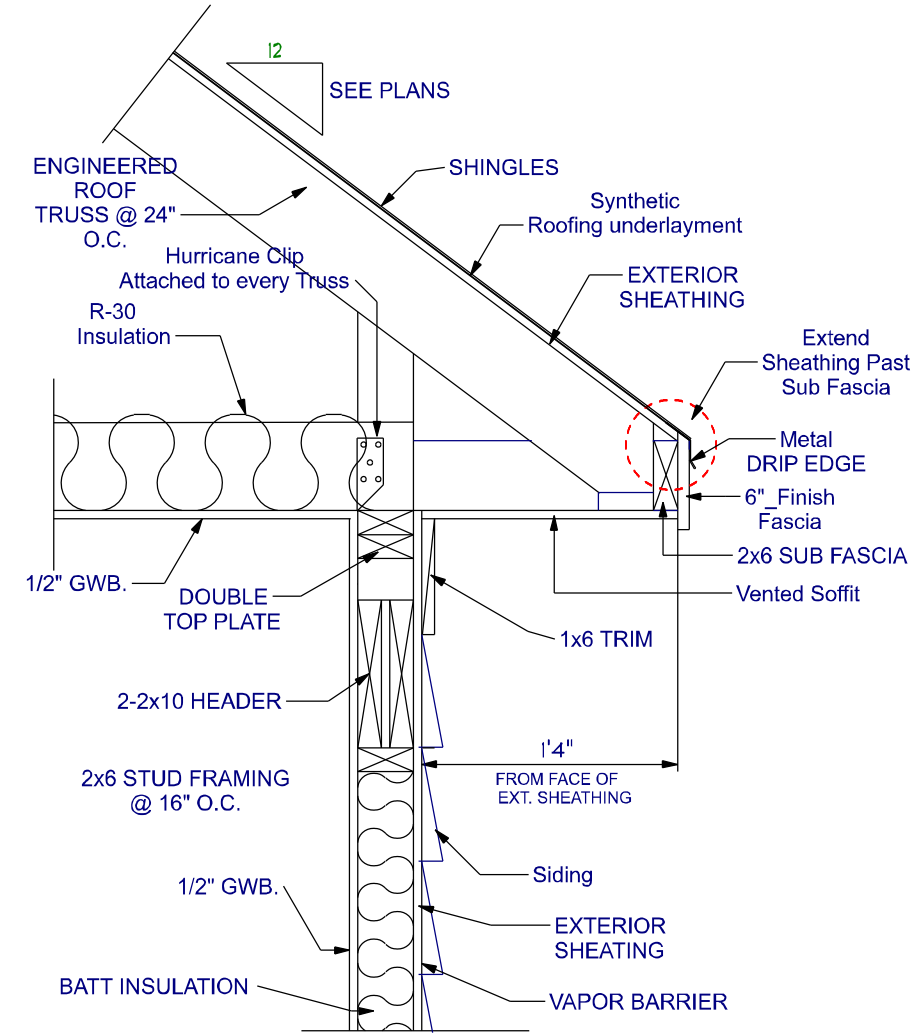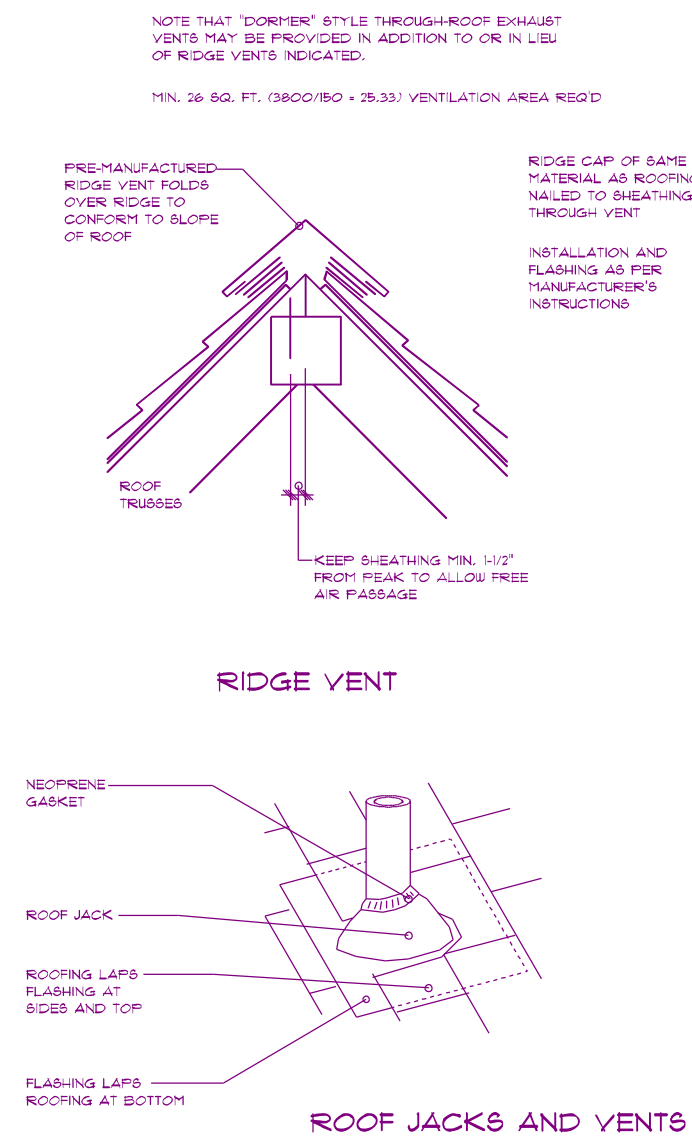


Overhang Detail Siding

SCALE: 1" = 10"

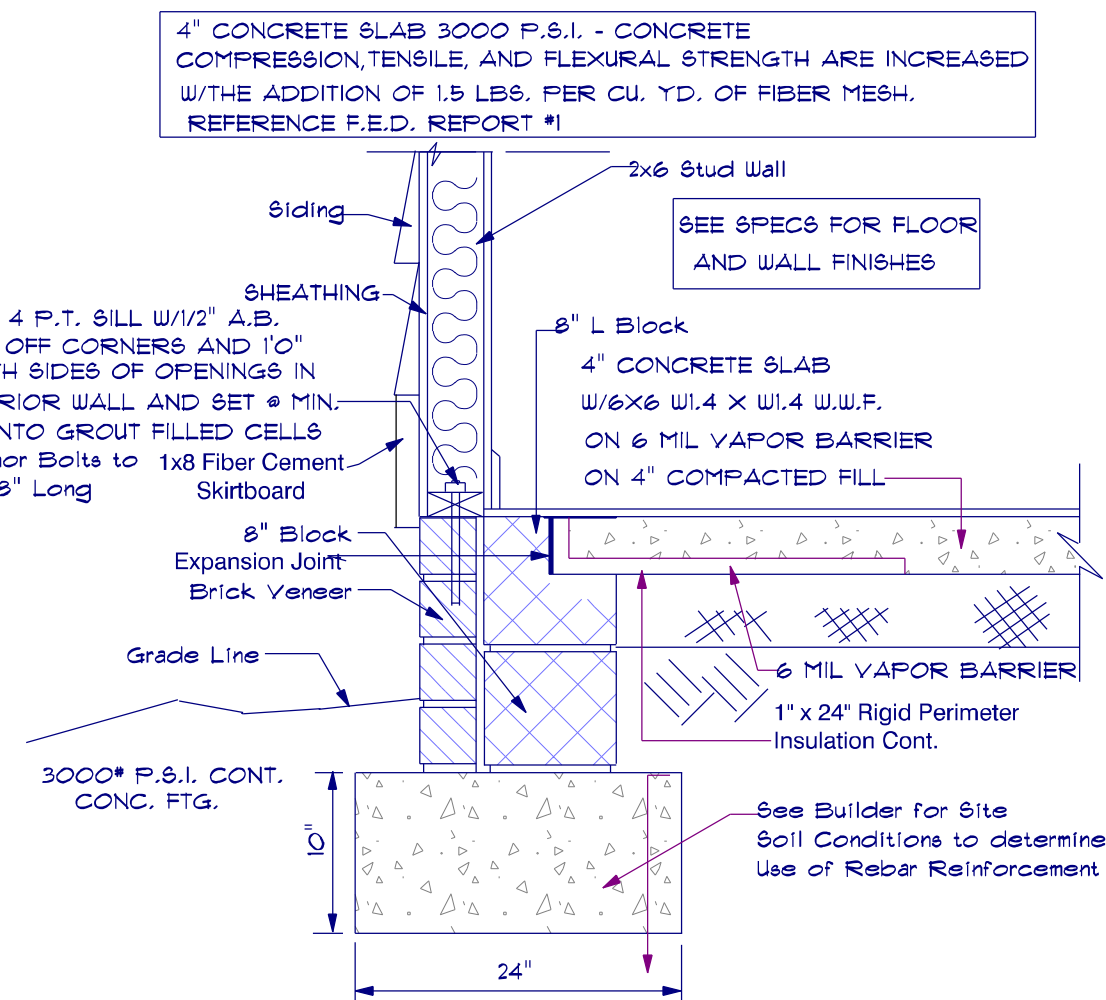


Raised Slab Detail W/Siding

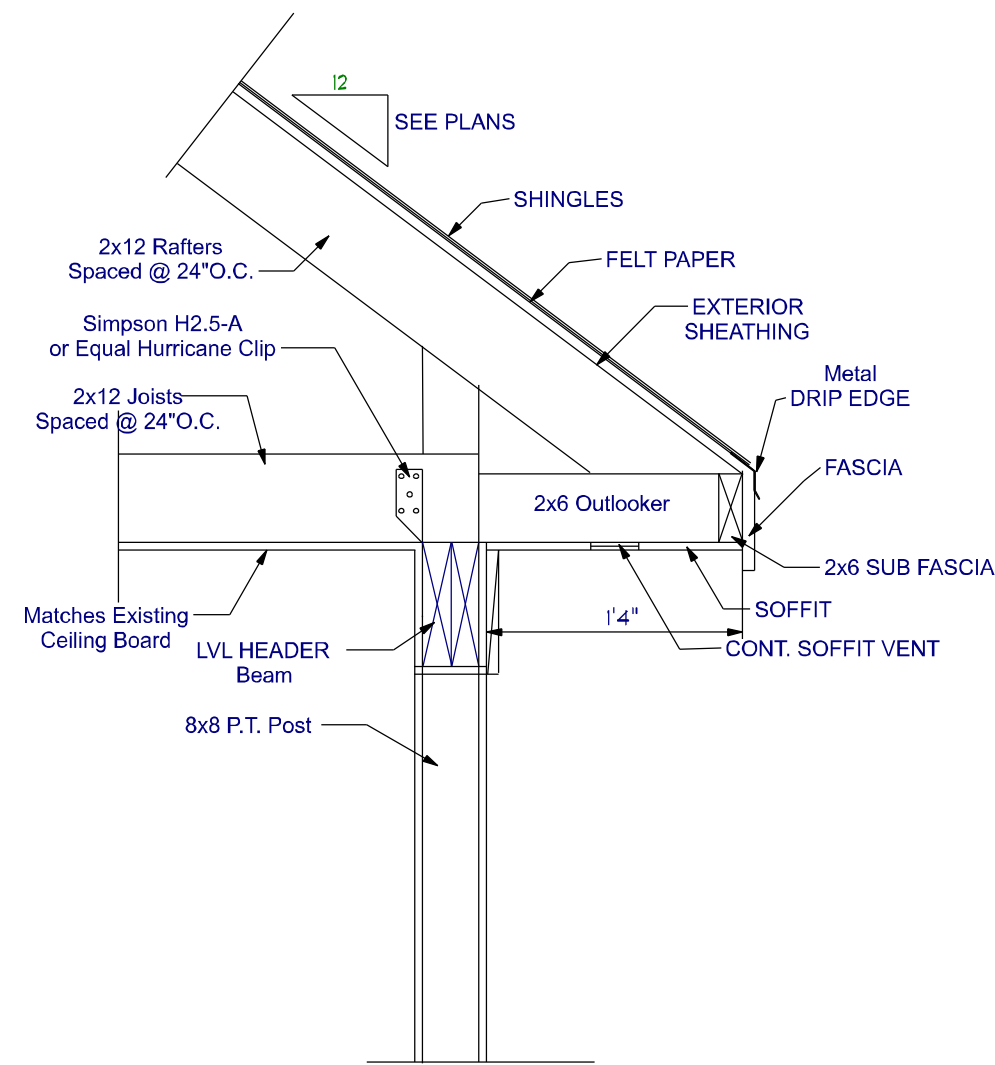


Overhang Detail - Post

SCALE: 1" = 10"

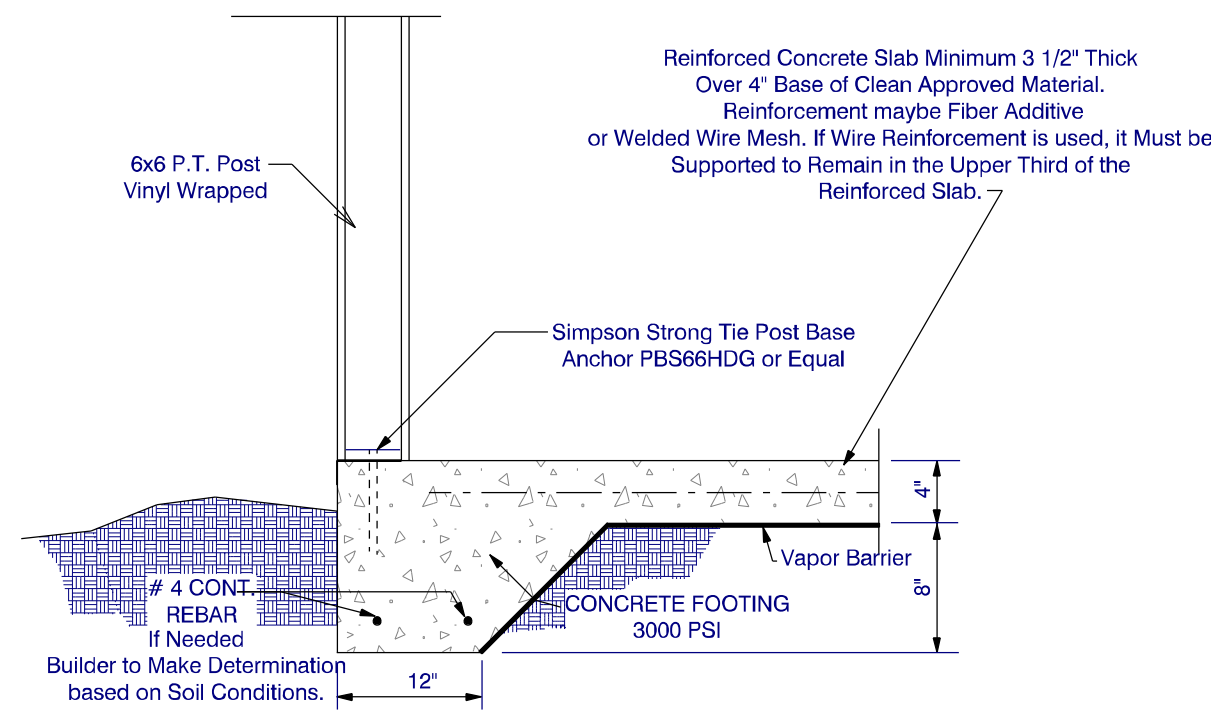

Monolithic Slab Detail @ Covered Patio

SCALE: 1" = 10"

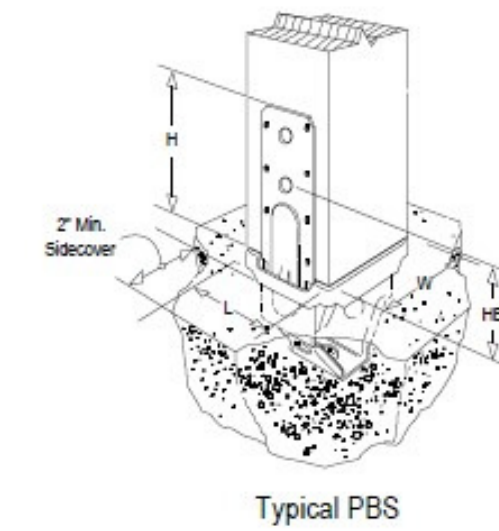

Typical PBS

Installation:


- Embed into wet concrete up to the bottom of the 1" standoff base plate. A 2" minimum side cover is required to obtain the full load. Holes in the bottom of the straps allow for free concrete flow.
- Allow concrete to cure before installation of the post.

Model No.	Dimensions (in.)				Post Fasteners			
	W	L	H	HB	Nails	SD Screws	Machine Bolts	
							Qty.	Dia.
PBS44AHDG	3 9/16	3 1/2	6 1/4	3 7/16	14-16d	14-SD #10x1 1/2	2	1/2
PBS66HDG	5 1/2	5 3/8	6 1/2	3 11/16	14-16d	-	2	1/2

1. Refer to current Wood Construction Connectors catalog for additional information.





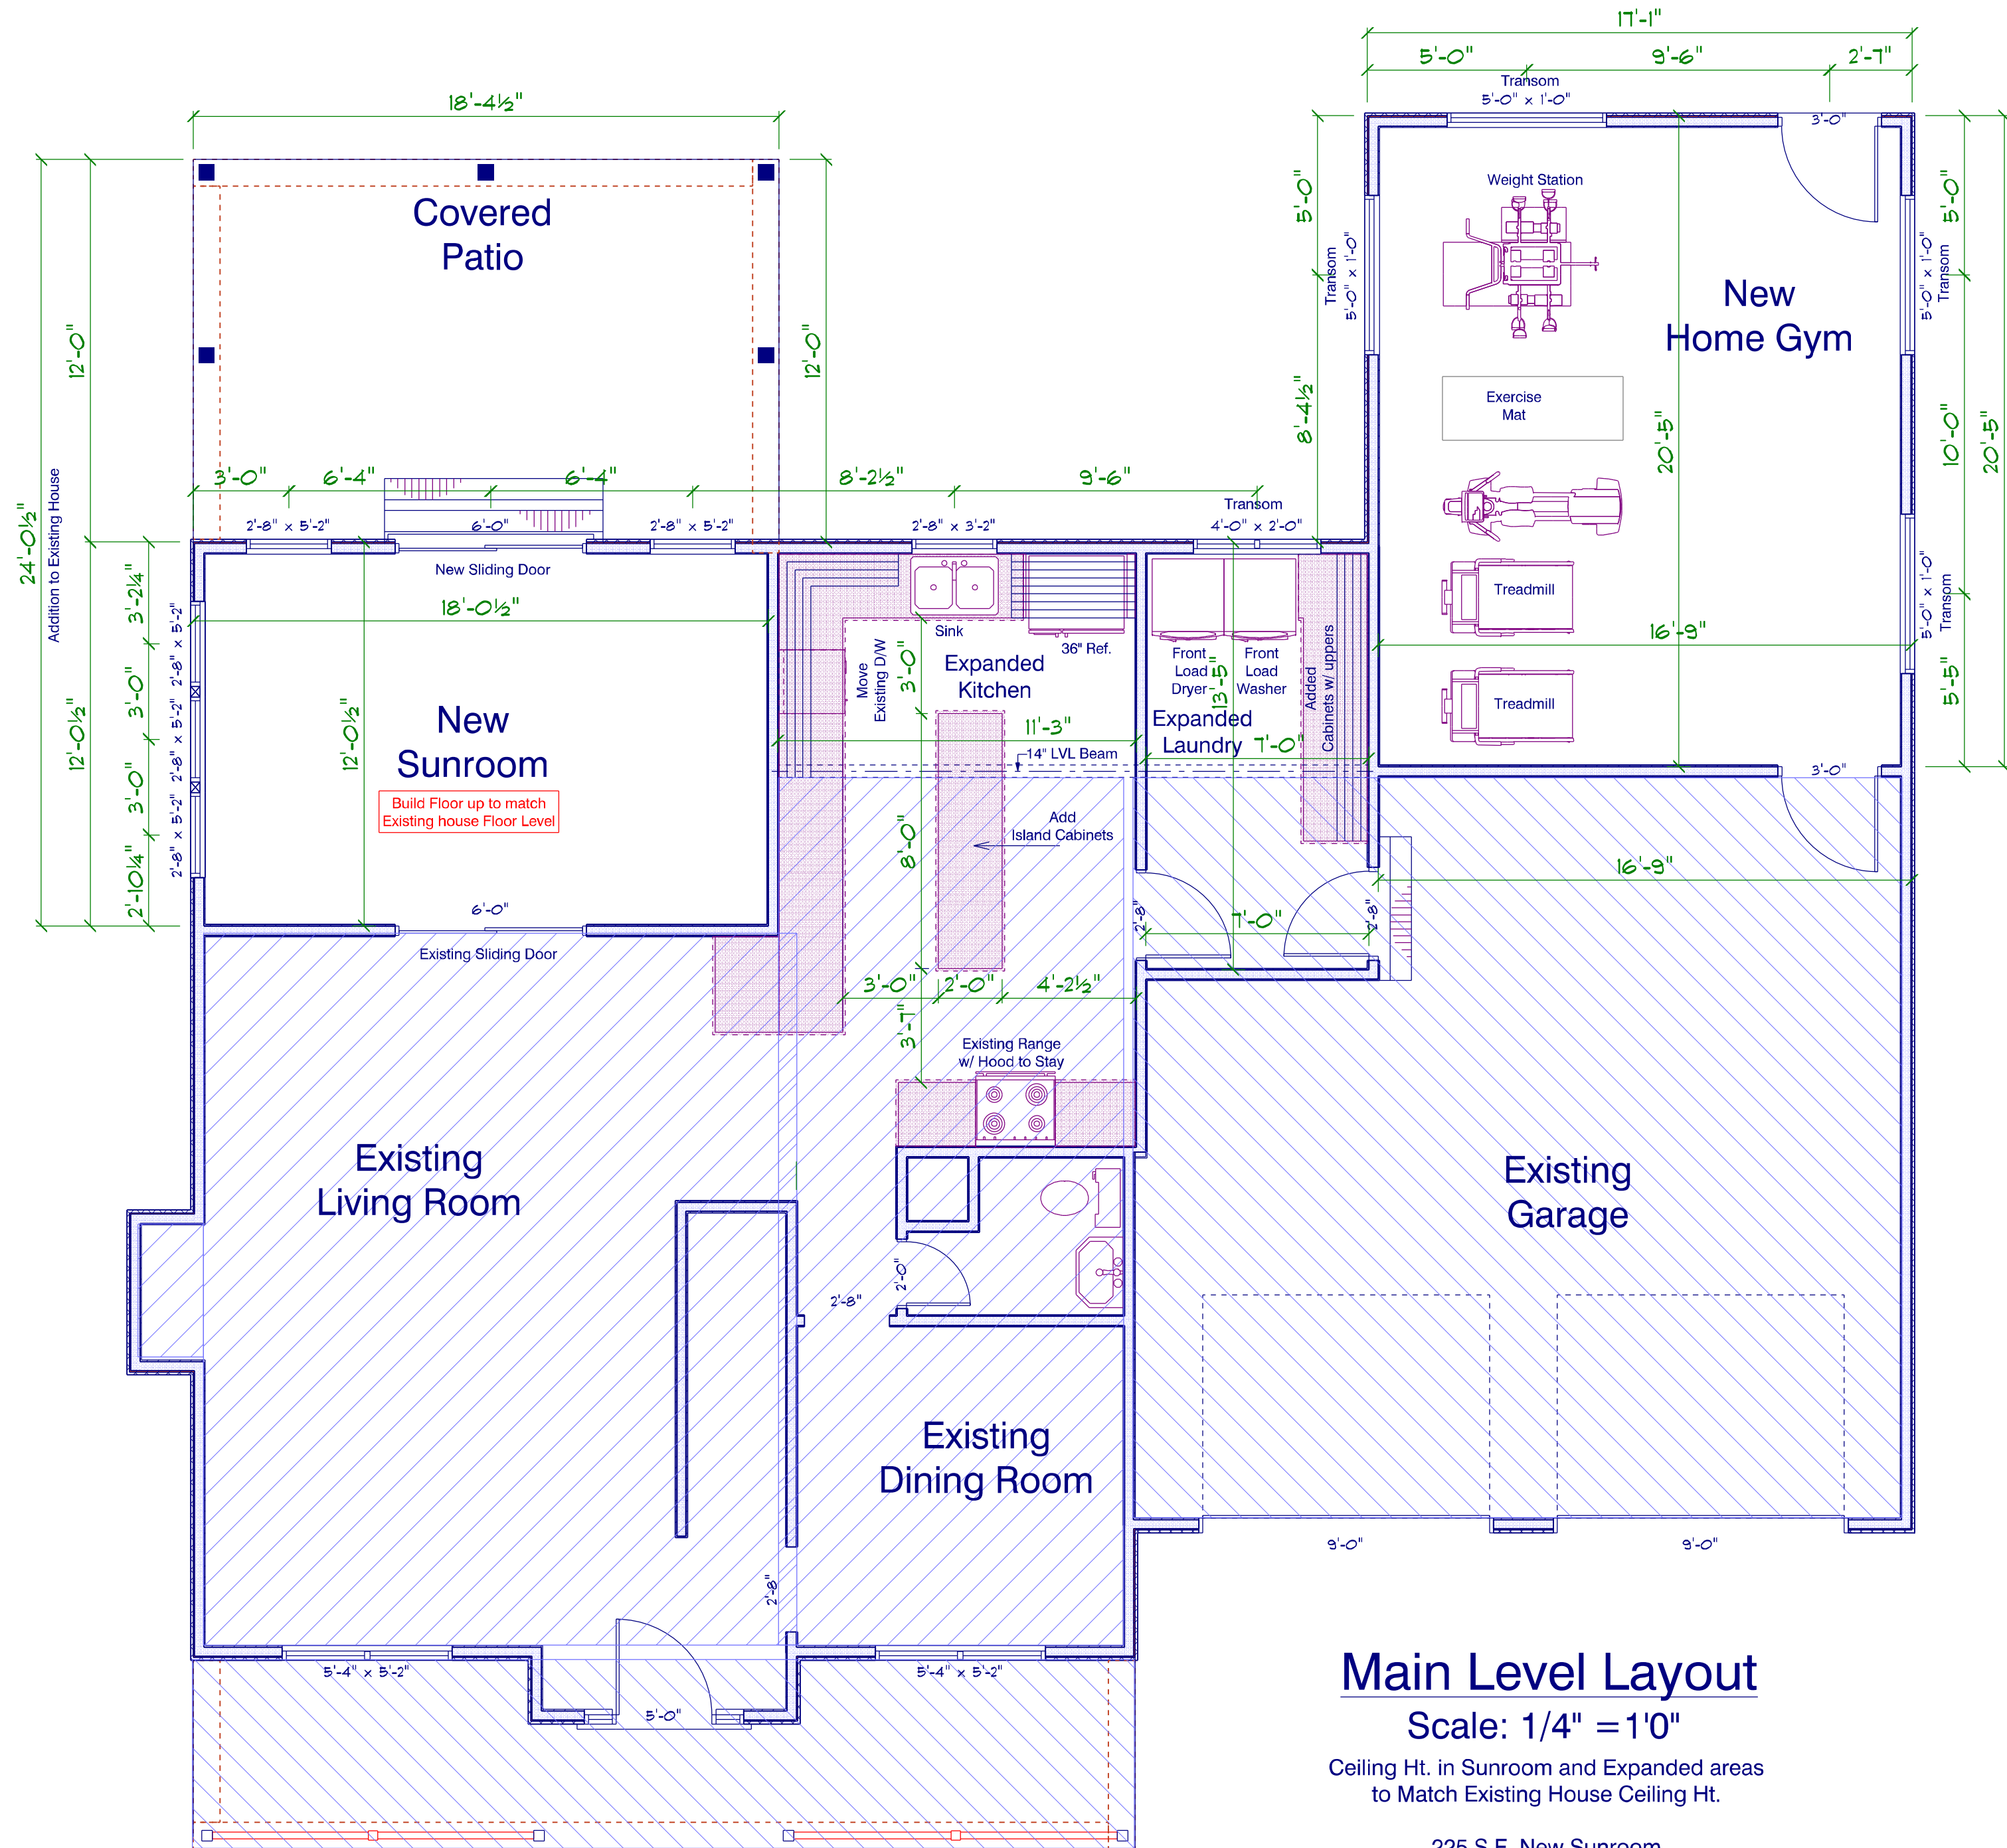

## Main Level Layout

Scale: 1/4" = 1'0"


Ceiling Ht. in Sunroom and Expanded areas  
to Match Existing House Ceiling Ht.

225 S.F. New Sunroom  
221 S.F. New Covered Patio  
132 S.F. Expanded Kitchen & Laundry Room  
357 S.F. Total Heated Addition  
351 S.F. Home Gym

Existing Areas

The information in these Construction Documents is for the use of the Contractor and is not to be used for any other purpose. The Designer has prepared these documents in accordance with the requirements and the Local Building Codes. If the Contractor is not a member of the American Institute of Building Design, it is the responsibility of the Contractor to obtain the necessary permits and to ensure that the project complies with all applicable codes and regulations. The Designer shall not be responsible for any errors or omissions in these documents or for any consequences arising from the use of these documents. The Client shall be responsible for obtaining all necessary permits and for ensuring that the project complies with all applicable codes and regulations. The Designer shall not be responsible for any errors or omissions in these documents or for any consequences arising from the use of these documents. The Client shall be responsible for obtaining all necessary permits and for ensuring that the project complies with all applicable codes and regulations.

APPROVED BY	DATE

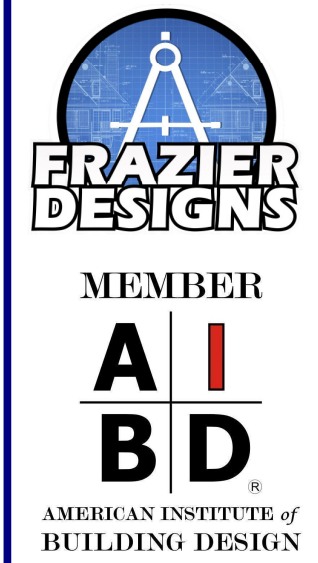

**Frazier Designs**  
A Residential Design Company  
(910) 818-9413  
www.frazierplans.com


Project: Calvin Davis Home Addition  
422 Hillandale Road Spring Lake NC 28390  
MODEL:  
FD-357  
BUILDER:

DATE PRINTED:  
Oct. 2024  
DRAWN BY:  
ATF

Main Level  
Existing\_New

SHEET  
5


APPROVED BY	DATE

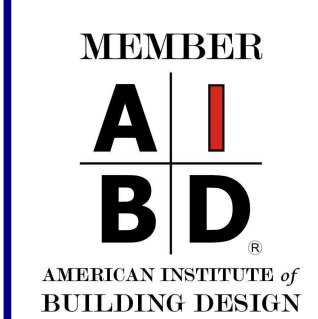








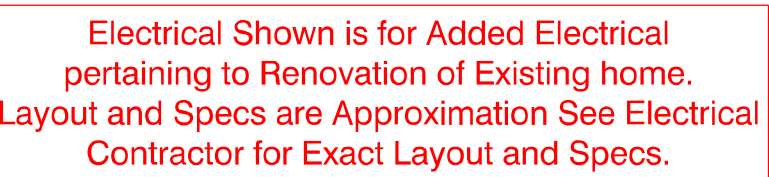

Project: Calvin Davis Home Addition 422 Hillandale Road Spring Lake NC 28390
MODEL:
FD- 357
BUILDER:

Main Level  
Electrical

SHEET  
6

 


ELECTRICAL LEGEND		
ELECTRICAL	COUNT	SYMBOL
ceiling fan 3a	2	
can light 6inch	16	
arts and craft exterior light	1	
4 prong 240V Outlet	1	
outlet	21	
outlet gfi	1	
switch	3	
switch quad	1	
switch triple	1	

Scale:  $1/4" = 1'0"$

Ceiling Ht. in Sunroom and Expanded areas  
to Match Existing House Ceiling Ht.

225 S.F. New Sunroom  
221 S.F. New Covered Patio  
132 S.F. Expanded Kitchen & Laundry Room  
357 S.F. Total Heated Addition  
351 S.F. Home Gym

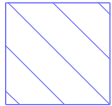

## Existing Areas