


NOTE: This home may require wall bracing tie-downs depending on wind/seismic design. Please refer to the permit set for tie-down loads and locations if applicable. Some areas of the exterior wall sheathing may be shipped loose to allow access for tie-down installation. All tie-down designs are by others.

56'

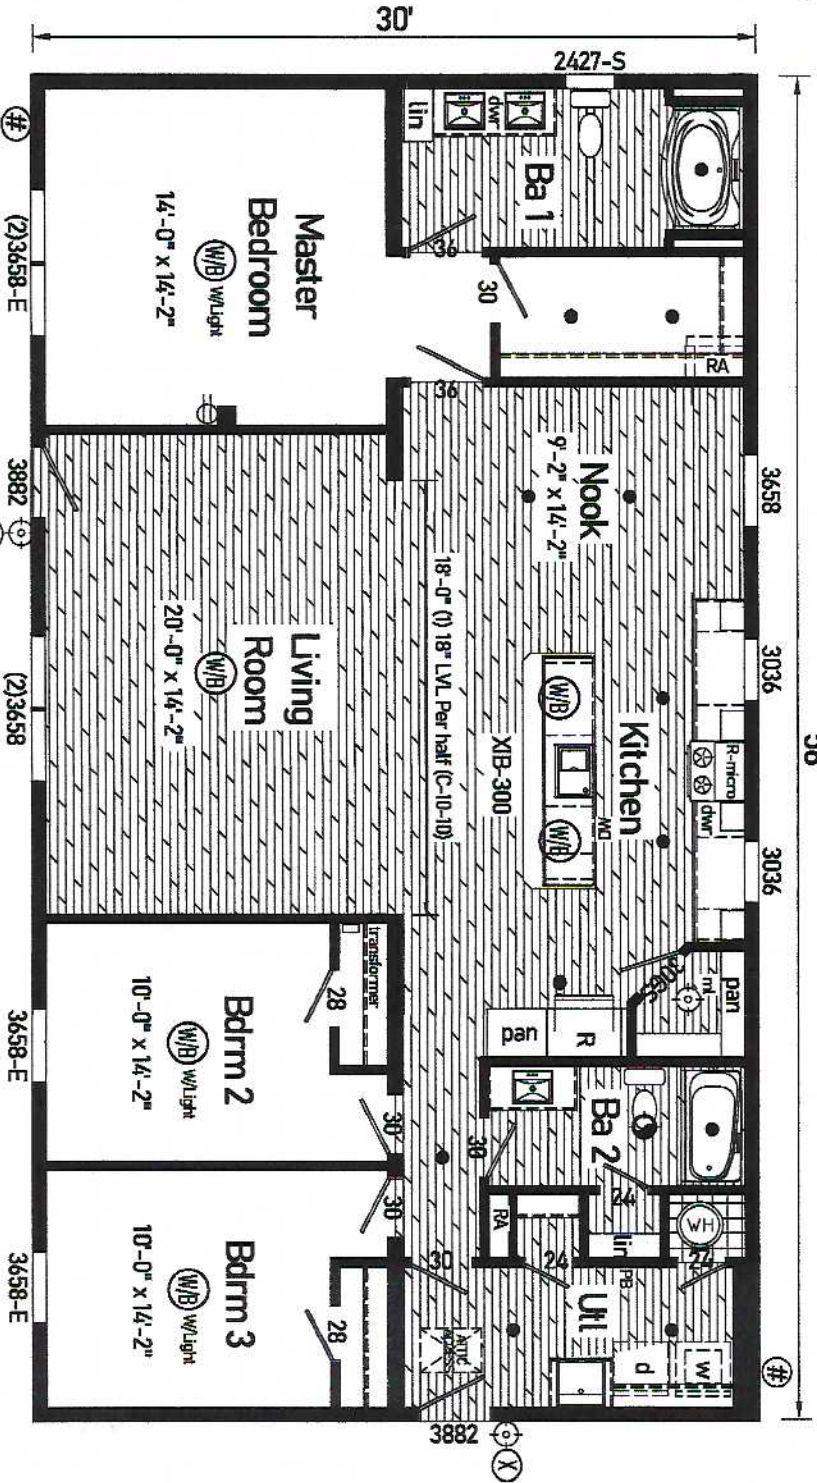

LEGEND

W/B	WIRE AND BRACE	STANDARD FAN	FLOOD LIGHT	HOSE REEL	EXT. GFI	ST. GFI	VENTILATION FAN
STANDARD LIGHT	NEEDED CAN LIGHT	THERMOSTAT	PHONE JACK	TV JACK	ST. GFI	LINE IN	EXTERIOR

IMPORTANT NOTES:

1. LOCATIONS OF RECEIPTS / LIGHTS / SWITCHES / FANS / FLOOR AND CEILING REGISTERS ARE SUBJECT TO CHANGE UPON ENGINEERING AND CODE REQUIREMENTS
2. PRODUCTION OF HOME MAY VARY FROM LIT OR PERMIT PRINTS WITHOUT NOTICE. DUE TO UNSEEN CODE OR CONSTRUCTION CHALLENGES AT THE TIME PRODUCTION PRINTS ARE PRODUCED.

B932563B 2025-1037091 Approx. 1680 Sq. Ft.

Builder:	530 Cayco-Crouse	Address:	235 Anthony Grove Rd. Crouse, NC 28033	Revisions:	Scale:	Date:	Client:	Prod. Code:	Number:	Order/Plan Number:
Title:	Literature			Drawn By:	1/8" = 1'-0"	03/21/2025	Dir: HBV	B9	32563B	2025-1037091
				RR	Reference:	16L103-V	S/N:	Pg:	LT	Run:

HOME CANNOT BE BUILT UNTIL THE CUSTOMER HAS SIGNED OFF ON ALL PAGES. FOLLOWING CUSTOMER SIGN OFF, PLANS AND SPECS WILL BE SENT TO 3RD PARTY FOR STAMPED APPROVAL. ANY CHANGES AFTER SIGNOFF WILL RESULT IN A MINIMUM \$500.00 ENGINEERING FEE.


Home Owner: *Michael E. Hines*

Relief: _____

Date: *7/10*

Draft: _____

Date: _____

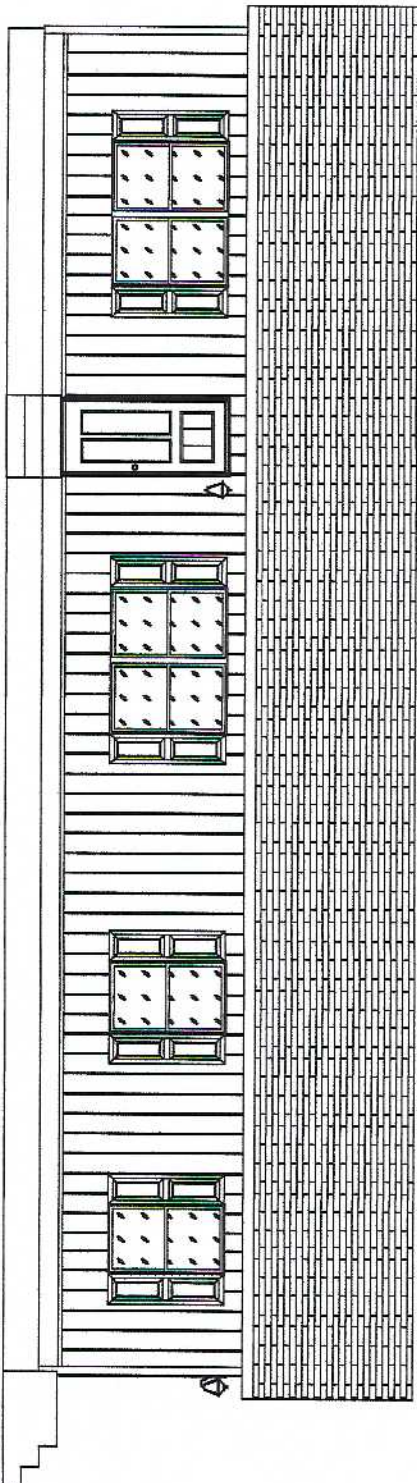

FRONT VIEW

1/8" = 1'-0"

NOTE: This is an artistic rendering. building materials may be optional or differ from what is shown.

Builder:	530 Cayco-Crouse	Address:	235 Anthony Grove Rd Crouse, NC 28033	Revisions:	Scale:	Date:	Client:	Prod. Code:	Number:	Order/Plan Number:
Title:	Front Elevation			Drawn By:	NTS	03/21/2025	HASH	B9	32563B	2025-1037091
				RR	Reference:	1B.1013-V	Dir:	Pg:	EL-F	Rev:
							SN:			


HOME CANNOT BE BUILT UNTIL THE CUSTOMER HAS SIGNED OFF ON ALL PAGES.
FOLLOWING CUSTOMER SIGN OFF, PLANS AND SPECS WILL BE SENT TO 3RD PARTY FOR
STAMPED APPROVAL. ANY CHARGES AFTER SIGNOFF WILL RESULT IN A MINIMUM \$500.00
ENGINEERING FEE.

Home Owner: Mark Nash

Relief: _____

Date: 7/10

Date: _____

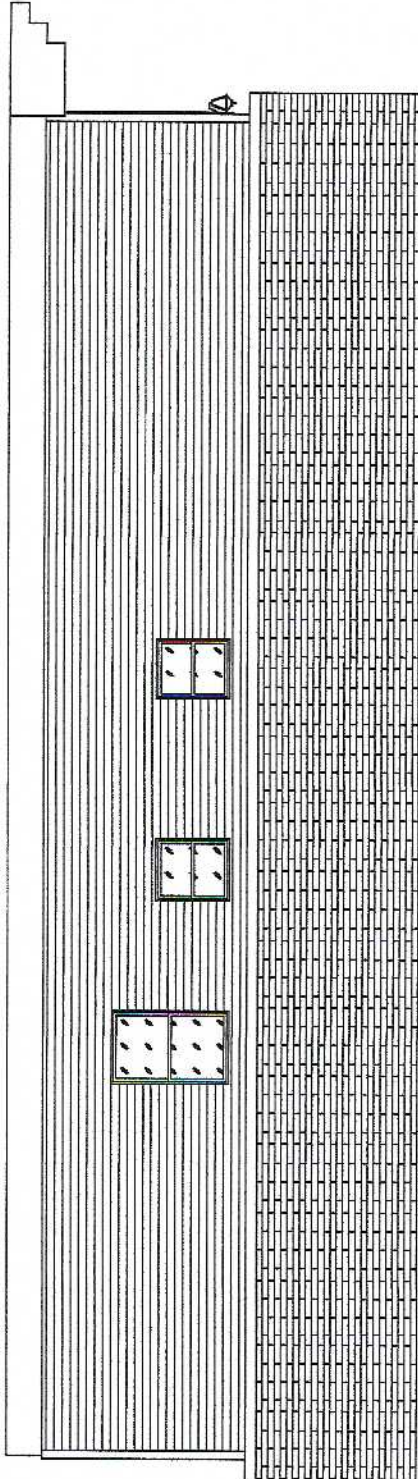

REAR VIEW

1/8" = 1'-0"

NOTE: This is an artistic rendering. building materials may be optional or differ from what is shown.

Builder:	530 Cayco-Crouse	Address:	235 Anthony Grove Rd. Crouse, NC 28033	Revisions:	Scale:	Date:	Cust:	Prod Code:	Number:	Order/Plan Number:
Title:	Back Elevation			Drawn By:	NTS	03/21/2025	HASH	B9	32563B	2025-1037091
				RR	Reference:		Dir: HBV		EL-B	Rev:
					IBL1013-V		S/N:			


HOME CANNOT BE BUILT UNTIL THE CUSTOMER HAS SIGNED OFF ON ALL PAGES.
FOLLOWING CUSTOMER SIGN OFF, PLANS AND SPECS WILL BE SENT TO 3RD PARTY FOR
STAMPED APPROVAL. ANY CHANGES AFTER SIGNOFF WILL RESULT IN A MINIMUM \$500.00
ENGINEERING FEE.

Home Owner: *Mical Taylor*

Retainer: _____

Date: *7/10*

Date: _____

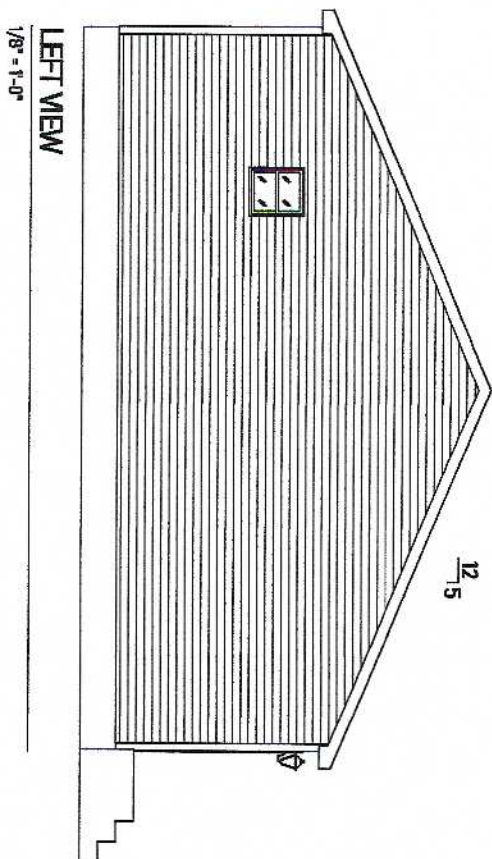

LEFT VIEW

1/8" = 1'-0"

NOTE: This is an artistic rendering. Building materials may be optional or differ from what is shown.

Builder:	530 Cayco-Crouse		Address:	235 Anthony Grove Rd Crouse, NC 28033		Revisions:	Scale:	Date:	Client:	Proj. Code:	Number:	Order/Plan Number:
Title:	Left Elevation					Drawn By:	NTS	03/21/2025	HBV	B9	32563B	2025-1037091
						RR	Reference:		SN			
							1B1013-V					

HOME CANNOT BE BUILT UNTIL THE CUSTOMER HAS SIGNED OFF ON ALL PAGES.
FOLLOWING CUSTOMER SIGN OFF, PLANS AND SPECS WILL BE SENT TO 3RD PARTY FOR
STAMPED APPROVAL. ANY CHANGES AFTER SIGNOFF WILL RESULT IN A MINIMUM \$500.00
ENGINEERING FEE.


Home Owner: Mical Hester

Redealer: _____

Date: 7/10

Date: _____

Date: _____

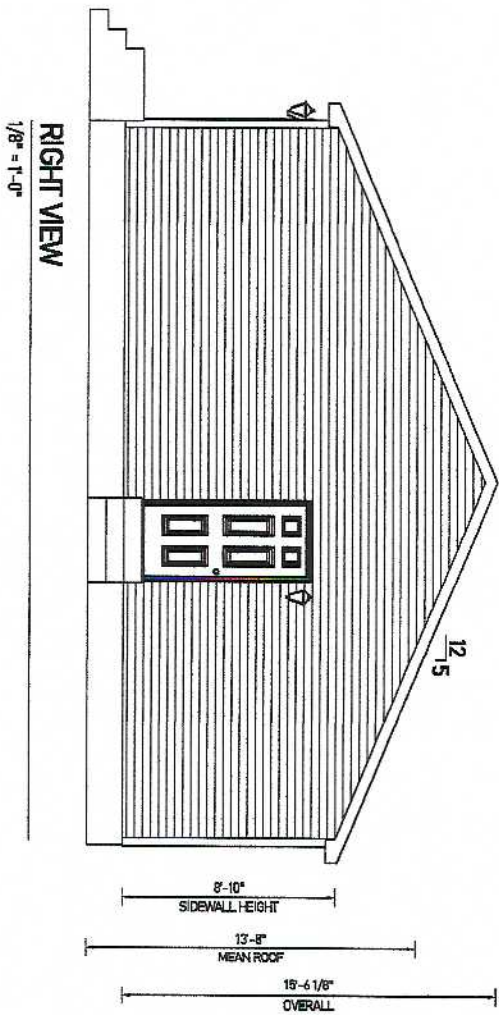

RIGHT VIEW
1/8" = 1'-0"

NOTE: This is an artistic rendering. building materials may be optional or differ from what is shown.

Builder: 530 Cayco-Crouse		Address: 235 Anthony Grove Rd Crouse, NC 28033		Revisions:	Scale:	Date:	Customer:	Prod Code:	Number:	Order/Plan Number:
Title: Right Elevation				Drawn By: RR	N.T.S.	03/21/2025	Hash	B9	32563B	2025-1037091
				Reference: TEL 1013-V			HBV		EL-R	
							S/N	Pg:		Run:

HOME CANNOT BE BUILT UNTIL THE CUSTOMER HAS SIGNED OFF ON ALL PAGES. FOLLOWING CUSTOMER SIGN OFF, PLANS AND SPECS WILL BE SENT TO 3RD PARTY FOR STAMPED APPROVAL. ANY CHANGES AFTER SIGNOFF WILL RESULT IN A MINIMUM \$500.00 ENGINEERING FEE.

Home Owner: Micael Taylor

Relator: _____

Date: 7/10

Date: _____

Date: _____

