




**TYP. TIE DOWN
DETAIL**
NOT TO SCALE

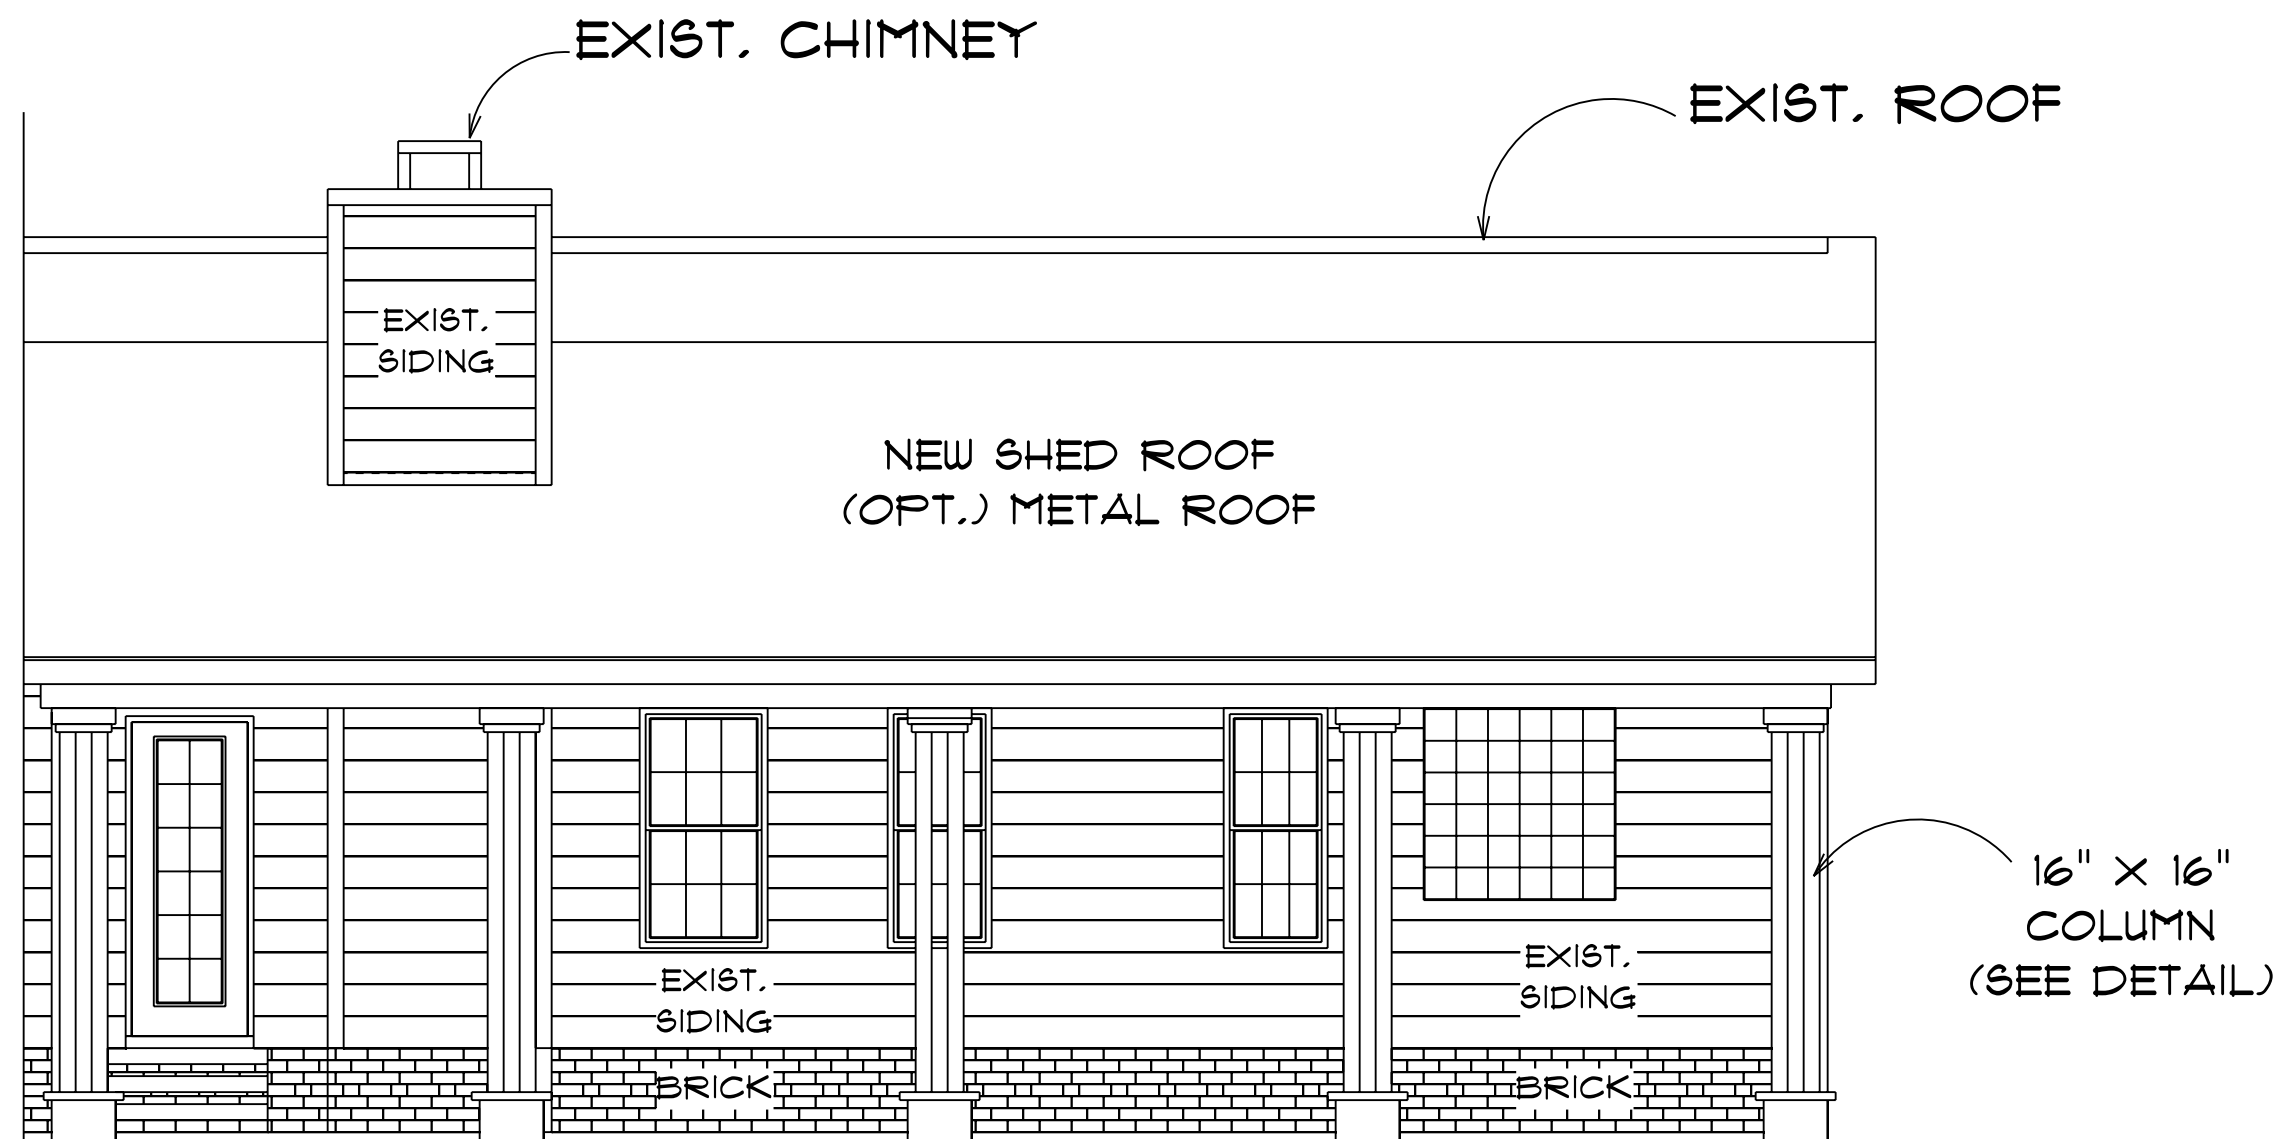

REAR ELEVATION
SCALE: 1/4" = 1'0"

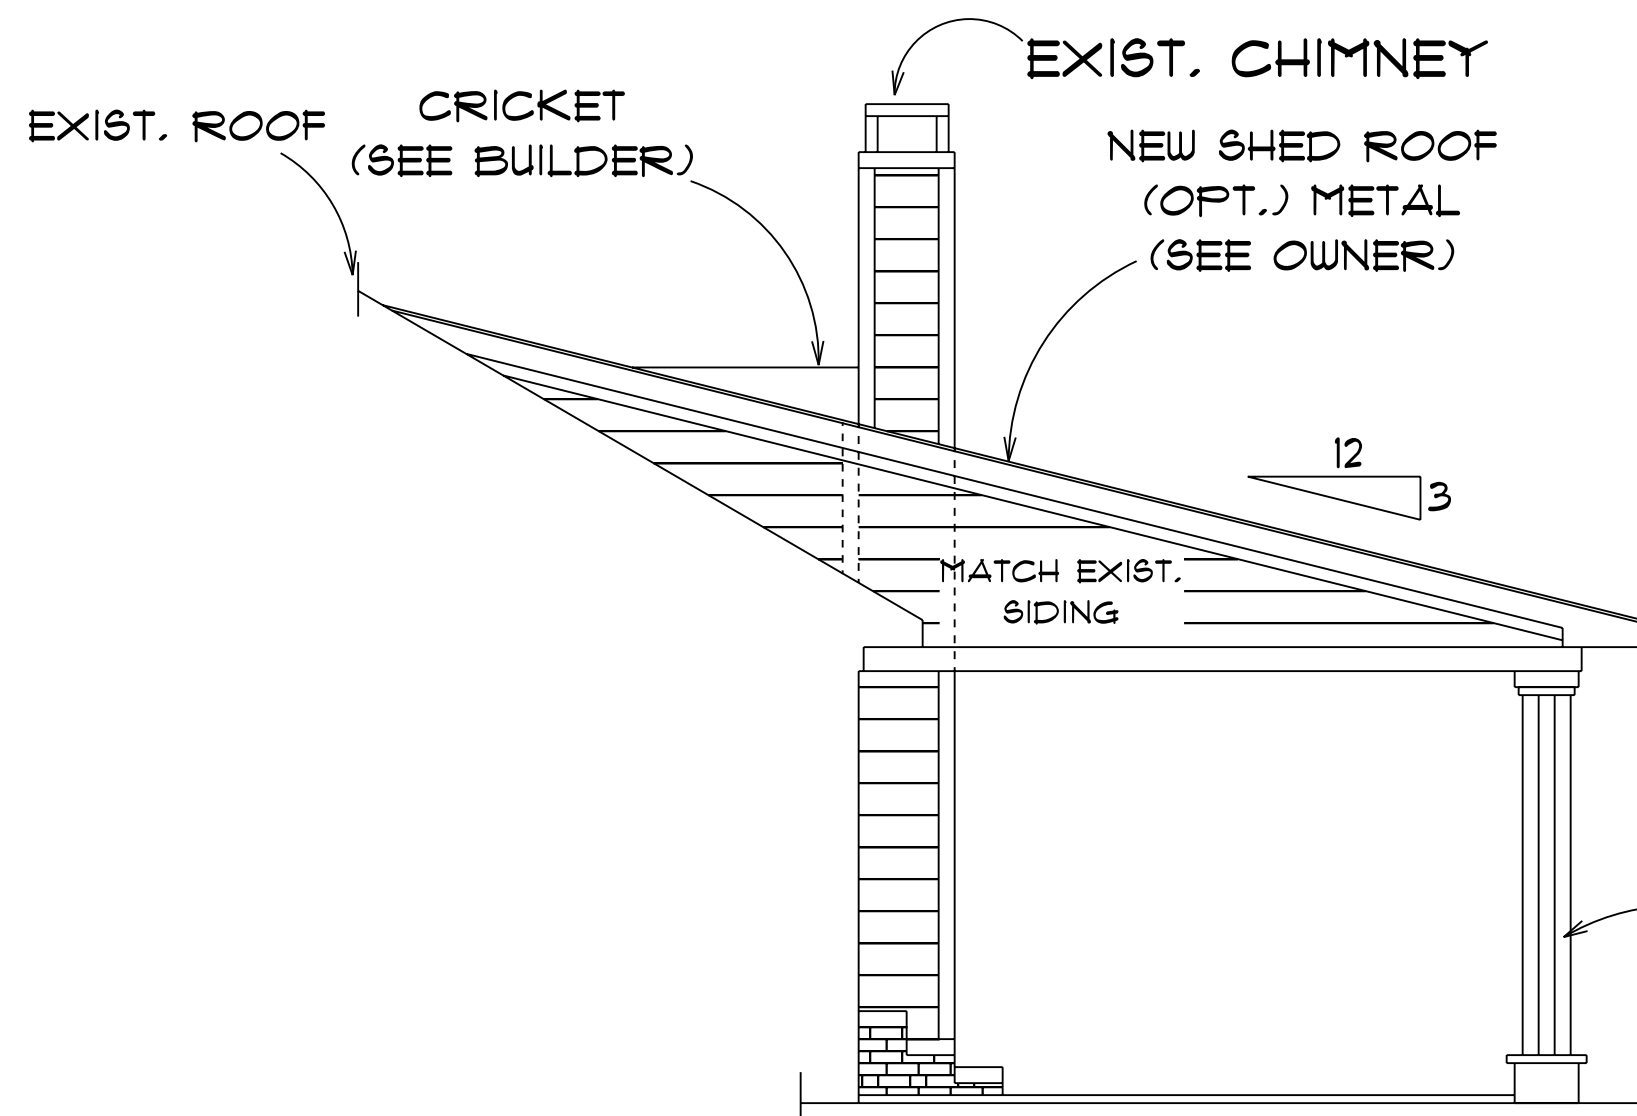

LEFT ELEVATION
SCALE: 1/4" = 1'0"

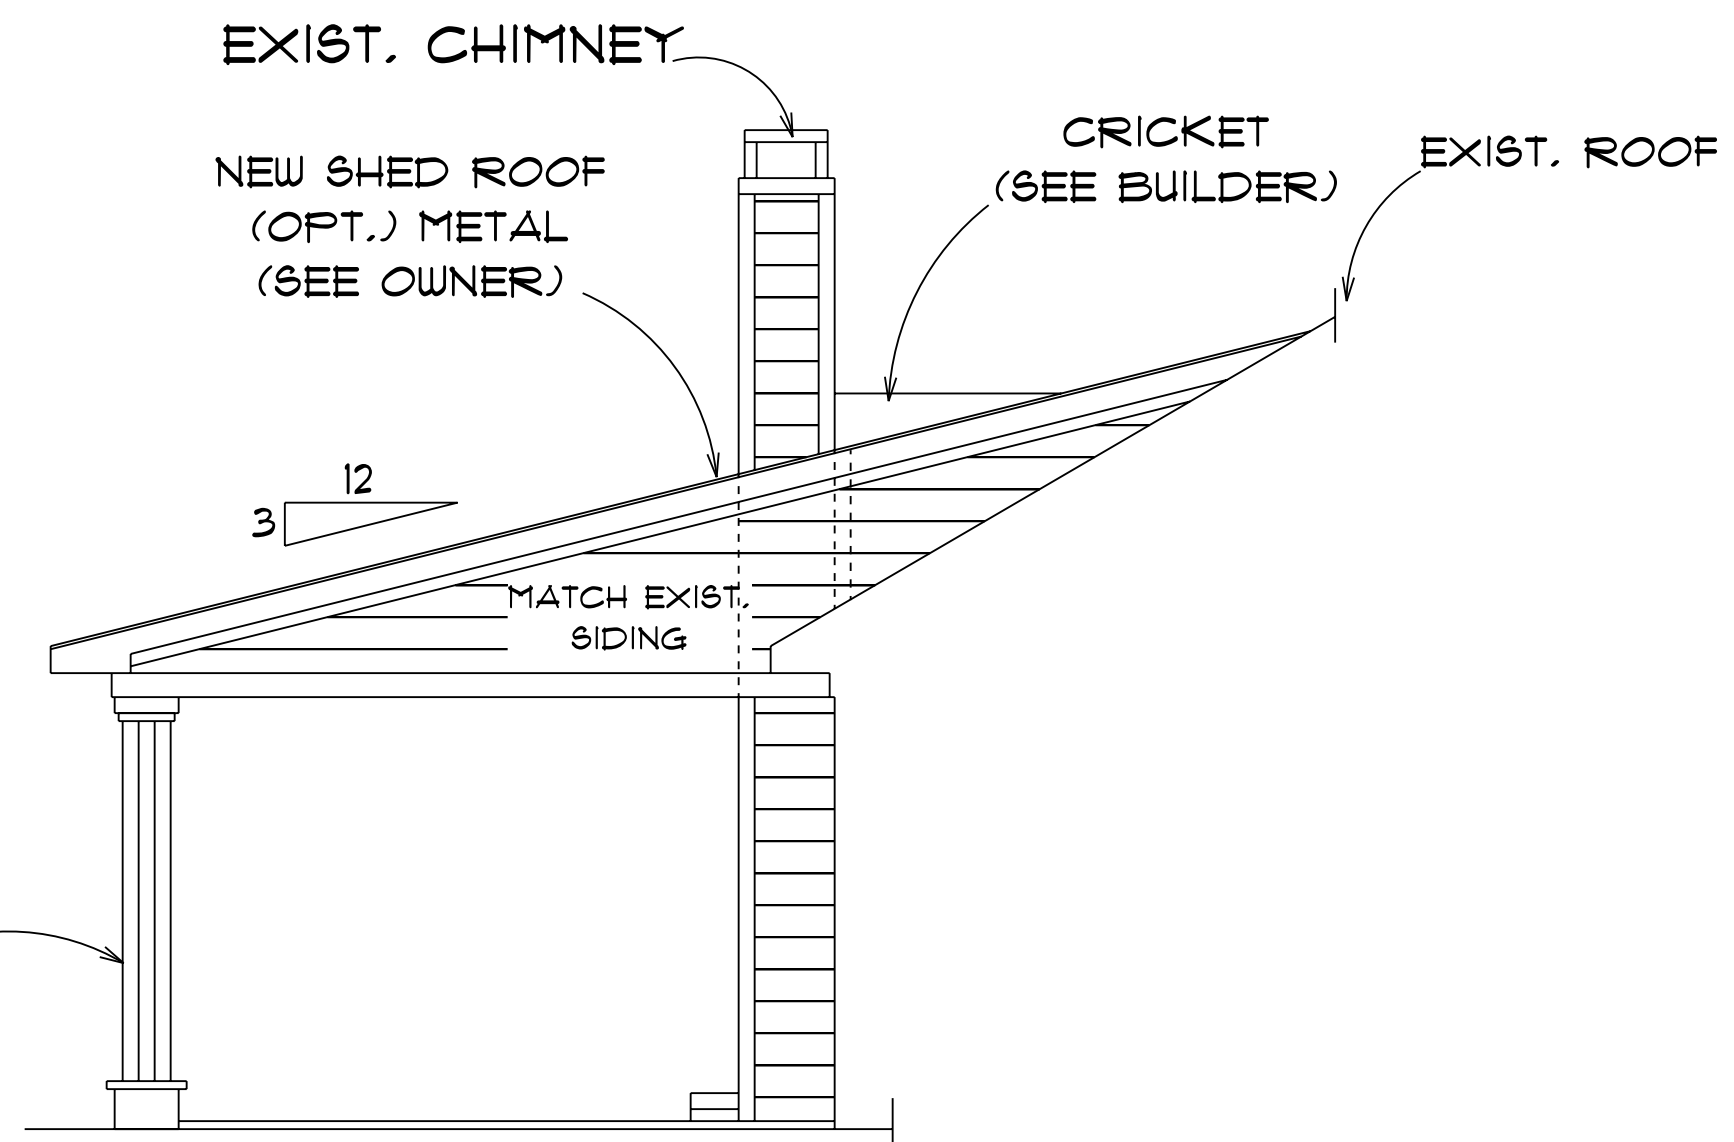

RIGHT ELEVATION
SCALE: 1/4" = 1'0"

555 S/F - TOTAL ADDED AREA
(NEW COVERED PORCH)

"I DO HEREBY CERTIFY THAT THIS DRAWING OR PLAN AND RELATED SPECIFICAT
MEET ALL LOCAL REQUIREMENTS AND ARE IN SUBSTANTIAL CONFORMITY WITH VA
MINIMUM PROPERTY REQUIREMENTS INCLUDING THE ENERGY CONSERVATION STAND
OF THE 1992 COUNCIL OF AMERICAN BUILDING OFFICIALS (CABO) MODEL ENERGY

CHARLES SMITH ASSOCIATES
© copyright 2025

CHARLES SMITH ASSOC.
RESIDENTIAL DESIGNER
FAYETTEVILLE, NC
PHONE: (910) - 484 - 5924
WWW.CSAPLANS.COM

SCALE: AS NOTED
DATE: OCT. 2025
DRAWN BY: ECL

THE BAKER PROPERTY
PRESERVATION CO.
PHONE NUMBER: (910) 745 - 7122

BP-555