

1

Initial Application Date: 7/11/08

Application # 0850020491

CU# _____

COUNTY OF HARNETT RESIDENTIAL LAND USE APPLICATION

Central Permitting 108 E. Front Street, Lillington, NC 27546 Phone: (910) 893-7525 Fax: (910) 893-2793 www.harnett.org/permits

LANDOWNER: DENNIE R. & MARGIE DRAKE Mailing Address: ~~420~~ 21 Wilson Run

City: BUNNLEVEL N.C. State: N.C. Zip: 28390 Home #: 910-893-3096 Contact #: _____

APPLICANT: DENNIE R. DRAKE Mailing Address: 21 Wilson Run

City: Bunlevel State: N.C. Zip: 28390 Home #: 910-893-3096 Contact #: _____

*Please fill out applicant information if different than landowner

CONTACT NAME APPLYING IN OFFICE: DENNIE R. DRAKE Phone #: 1 910-893-3096

PROPERTY LOCATION: Subdivision w/phase or section: CARLIE HILL Lot #: 2 Lot Acreage: _____

State Road #: 1125 State Road Name: BLACK ROAD Map Book&Page: 12#F, 209C

Parcel: 01 0525 0095 05 PIN: 0526-20-6037.000

Zoning: RAD20R Flood Zone: X Watershed: NA Deed Book&Page: 2355/160 Power Company*: _____

*New homes with Progress Energy as service provider need to supply premise number _____ from Progress Energy.

SPECIFIC DIRECTIONS TO THE PROPERTY FROM LILLINGTON: HWY 210S APPROX 10 MILES
TURN ON BLACK ROAD APPROX 1 MILE CARLIE HILL SUB DIVISION

PROPOSED USE:

Circle:

- SFD (Size ___ x ___) # Bedrooms ___ # Baths ___ Basement (w/wo bath) ___ Garage ___ Deck ___ Crawl Space / Slab
(Is the bonus room finished? ___ w/ a closet ___ if so add in with # bedrooms)
- Mod (Size ___ x ___) # Bedrooms ___ # Baths ___ Basement (w/wo bath) ___ Garage ___ Site Built Deck ___ ON Frame / OFF
(Is the second floor finished? ___ Any other site built additions? ___)
- Manufactured Home: ___ SW ___ DW ___ TW (Size ___ x ___) # Bedrooms ___ Garage ___ (site built? ___) Deck ___ (site built? ___)
- Duplex (Size ___ x ___) No. Buildings ___ No. Bedrooms/Unit ___
- Home Occupation # Rooms ___ Use ___ Hours of Operation: ___ #Employees ___
- Addition/Accessory/Other (Size 18 x 24) Use DEN Closets in addition yes no

Water Supply: County (___) Well (No. dwellings ___) **MUST** have operable water before final

Sewage Supply: New Septic Tank (Complete Checklist) Existing Septic Tank (Complete Checklist) (___) County Sewer

Property owner of this tract of land own land that contains a manufactured home w/in five hundred feet (500') of tract listed above? (___)YES (___)NO

Structures (existing & proposed): Stick Built/Modular Manufactured Homes ___ Other (specify) 1 proposed Addition

Required Residential Property Line Setbacks:

	Minimum	Actual
Front	<u>35</u>	<u>83</u>
Rear	<u>25</u>	<u>97</u>
Closest Side	<u>10</u>	<u>20</u>
Sidestreet/corner lot	<u>20</u>	<u>-</u>
Nearest Building on same lot	<u>0</u>	<u>-</u>

If permits are granted I agree to conform to all ordinances and laws of the State of North Carolina regulating such work and the specifications of plans submitted.

I hereby state that foregoing statements are accurate and correct to the best of my knowledge. Permit subject to revocation if false information is provided.

Dennie R. Drake & Margie Drake
Signature of Owner or Owner's Agent

7/11/08
Date

****This application expires 6 months from the initial date if no permits have been issued****

A RECORDED SURVEY MAP, RECORDED DEED (OR OFFER TO PURCHASE) AND PLAT ARE REQUIRED WHEN APPLYING FOR LAND USE APPLICATION

Please use Blue or Black Ink ONLY

CARLIE HILLS
SUB-DIVISION

WILSON RUN
140.15'

PLOT PLAN
SCALE: 1" = 30'

SITE PLAN APPROVAL

DISTRICT R2A20K USE DN


#BEDROOMS 1

Date 7/11/08

Zoning Administrator [Signature]

"LOT NO. 2"
DONNIE R. AND WIFE
MARGIE DRAKE
DEED BOOK 2355
PAGE 166

NEW
ADDITION
(HATCHED)

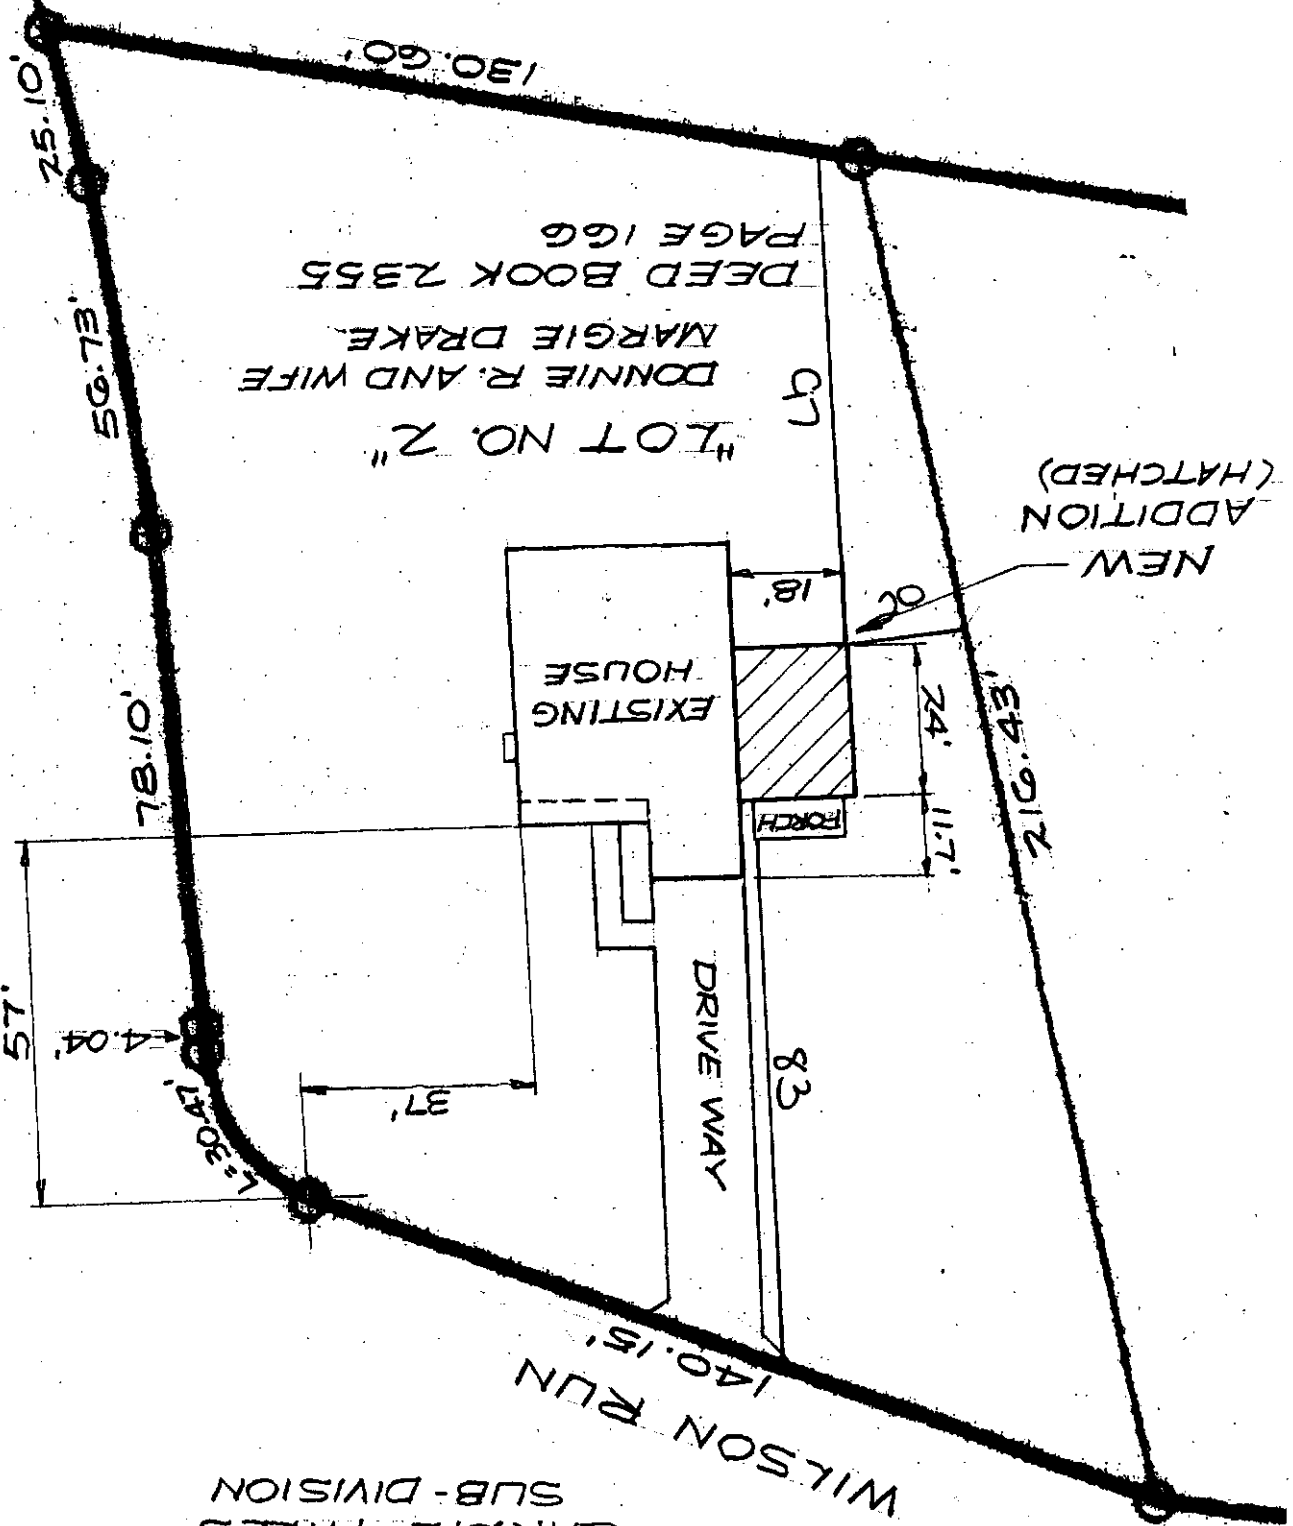

LEMUEL BLACK RD.
SR 1125