

# SITE/SOIL EVALUATION FOR ON-SITE WASTEWATER

APPLICANT NAME \_\_\_\_\_


DATE \_\_\_\_\_

FACTORS		PROFILES													
		1	2	3	4	5	6	7	8	9	10				
LANDSCAPE POSITION	.1940														
SLOPE (%)	.1940														
HORIZON 1 DEPTH		0.24													
Texture Group	.1941(A)(1)	LC													
Consistence	.1941														
Structure	.1941(A)(2)														
Mineralogy	.1941(A)(3)														
HORIZON 2 DEPTH		27.38													
Texture Group	.1941(A)(1)	SCC													
Consistence	.1941														
Structure	.1941(A)(2)														
Mineralogy	.1941(A)(3)														
HORIZON 3 DEPTH		38.42													
Texture Group	.1941(A)(1)	LC													
Consistence	.1941														
Structure	.1941(A)(2)														
Mineralogy	.1941(A)(3)														
HORIZON 4 DEPTH															
Texture Group	.1941(A)(1)														
Consistence	.1941														
Structure	.1941(A)(2)														
Mineralogy	.1941(A)(3)														
SOIL WETNESS	.1942														
RESTRICTIVE HORIZON	.1944														
SAPROLITE	.1943/1958														
CLASSIFICATION	.1948														
LONG TERM ACCEPTANCE RATE	.1955	LC													

L TAA - 4

1 x 4<sup>500</sup> 18"



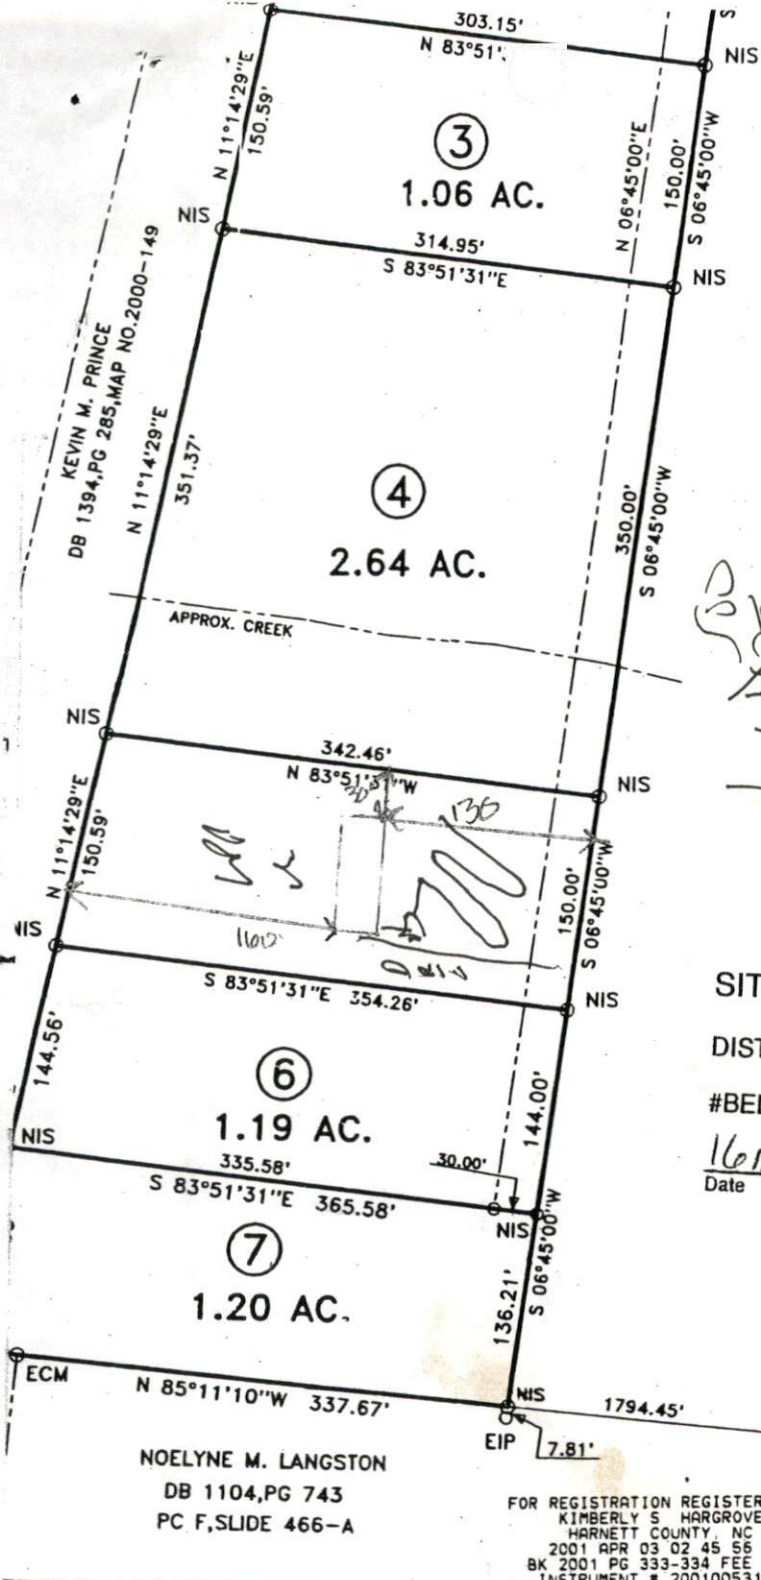

PATRICIA J. LEMONS  
DB 689, PG 845

**Required Property Line Setbacks**


	Minimum	Actual
Front	35	130
Side	10	30
Corner	20	
Rear	25	160
Nearest Building	10	

THERE WILL BE NO MORE THAN SIX (6) SERVED BY THIS PRIVATE EASEMENT EASEMENT HAS BEEN INSTALLED BY TH BUT THE MAINTENANCE IS THE RESPOI OF THOSE INDIVIDUALS WHO PURCHASE TI SAID EASEMENT TO BE AT LEAST A 15' T WITH A MINIMUM OF THREE (3) INCHES OF A

**SITE PLAN APPROVAL**

DISTRICT RAZOR USE DMNH

#BEDROOMS 4

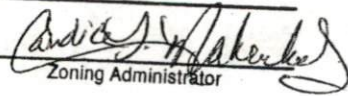Date 11/10/01  
  
 Zoning Administrator

OWNER/DEVELOPER: CHARLE  
 JOHN D  
 P.O. BO  
 OLIVIA, N  
 919-49

FOR REGISTRATION REGISTER OF DEEDS  
 KIMBERLY S. HARGROVE  
 HARNETT COUNTY, NC  
 2001 APR 03 02 45 56 PM  
 BK 2001 PG 333-334 FEE \$21 00  
 INSTRUMENT # 2001005311

SURVEY FOR:

**COOPER'S PLACE**

**BENNETT SURVEYS, II**  
 1362 CLARK RD., LILLINGTON, N.  
 (910) 893-5252

VSHIP BARBECUE	COUNTY HARNETT
TE: NORTH CAROLINA	DATE: DECEMBER 13, 2000
RA-20R	TAX PARCEL IDH: 03-0507-0152-02

60 0 120	SURVEYED BY: RW
SCALE: 1" = 120'	DRAWN BY: RVB
CHECKED & CLOSURE BY: MRB	

MAP # 200!