


SITE/SOIL EVALUATION FOR ON-SITE WASTEWATER

APPLICANT NAME _____

DATE _____

FACTORS		PROFILES													
		1	2	3	4	5	6	7	8	9	10				
LANDSCAPE POSITION	.1940														
SLOPE (%)	.1940														
HORIZON 1 DEPTH		072													
Texture Group	.1941(A)(1)	LS													
Consistence	.1941														
Structure	.1941(A)(2)														
Mineralogy	.1941(A)(3)														
HORIZON 2 DEPTH		12-24													
Texture Group	.1941(A)(1)	SC													
Consistence	.1941														
Structure	.1941(A)(2)														
Mineralogy	.1941(A)(3)														
HORIZON 3 DEPTH		37-42													
Texture Group	.1941(A)(1)	SL													
Consistence	.1941														
Structure	.1941(A)(2)														
Mineralogy	.1941(A)(3)														
HORIZON 4 DEPTH															
Texture Group	.1941(A)(1)														
Consistence	.1941														
Structure	.1941(A)(2)														
Mineralogy	.1941(A)(3)														
SOIL WETNESS	.1942														
RESTRICTIVE HORIZON	.1944														
SAPROLITE	.1943/1956														
CLASSIFICATION	.1948														
LONG TERM ACCEPTANCE RATE	.1955														

5 x 100
18"

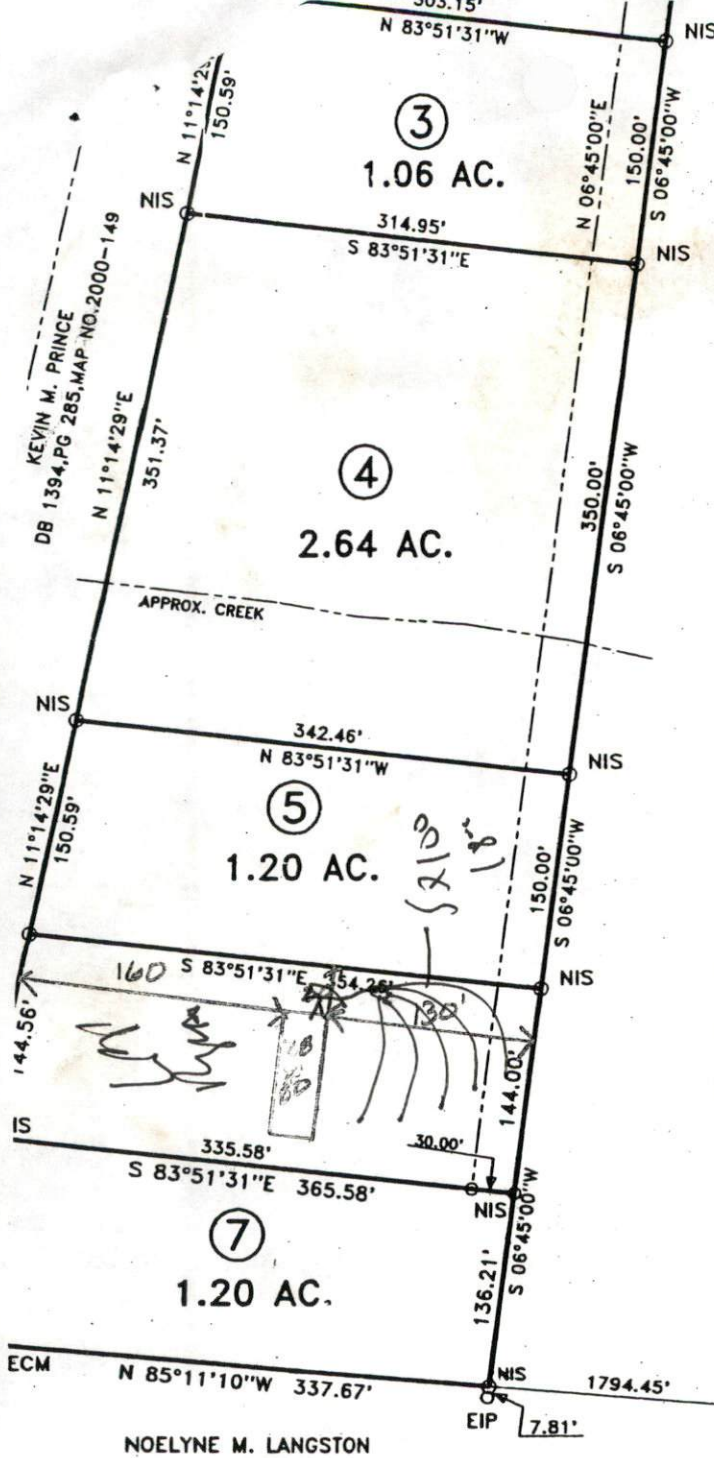

PATRICIA J. LEMONS
DB 689, PG 845

SITE PLAN APPROVAL

DISTRICT RA-20R USE OWMHT

#BEDROOMS 4

Date 1/10/2001
Zoning Administrator [Signature]

THERE WILL BE NO MORE THAN SIX(6) L
SERVED BY THIS PRIVATE EASEMENT SA
EASEMENT HAS BEEN INSTALLED BY THE C
BUT THE MAINTENANCE IS THE RESPONSII
OF THOSE INDIVIDUALS WHO PURCHASE THE
SAID EASEMENT TO BE AT LEAST A 15' TRA
WITH A MINIMUM OF THREE(3) INCHES OF AGG

Required Property Line Setbacks

	Minimum	Actual
Front	<u>35</u>	<u>130</u>
Side	<u>10</u>	<u>30</u>
Corner	<u>20</u>	<u>100</u>
Rear	<u>25</u>	<u>100</u>
Nearest Building	<u>10</u>	<u>—</u>

OWNER/DEVELOPER: CHARLES
JOHN D.
P.O. BOX
OLIVIA, N.C.
919-499

NOELYNE M. LANGSTON
DB 1104, PG 743
PC F, SLIDE 466-A

FOR REGISTRATION REGISTER OF DEEDS
KIMBERLY S. HARGROVE
HARNETT COUNTY, NC
2001 APR 03 02 45 56 PM
BK 2001 PG 333-334 FEE \$21.00
INSTRUMENT # 2001005311

SURVEY FOR:

COOPER'S PLACE

BENNETT SURVEYS, INC
1362 CLARK RD., LILLINGTON, N.C.
(910) 893-5252

SHIP BARBECUE	COUNTY HARNETT
STATE: NORTH CAROLINA	DATE: DECEMBER 13, 2000
RA-20R	TAX PARCEL IDH: 03-0507-0152-02

60 0 120	SURVEYED BY: RWE
SCALE: 1" = 120'	DRAWN BY: RVB
CHECKED & CLOSURE BY: MRB	

MAP # 2001-