

SCANNED

10-9-08
DATE

Application # 0850020256R

Initial Application Date: 6-9-08
88-08

COUNTY OF HARNETT RESIDENTIAL LAND USE APPLICATION

Central Permitting 108 E. Front Street, Lillington, NC 27546 Phone: (910) 893-7525 Fax: (910) 893-2793 www.harnett.org/permits

LANDOWNER: Silverado Homes LLC. Mailing Address: Po Box 727

City: Run State: NC Zip: 28375 Home #: 997-4345 Contact #:

APPLICANT: Cumberland Homes Mailing Address: same

City: State: Zip: Home #: Contact #:
*Please fill out applicant information if different than landowner

CONTACT NAME APPLYING IN OFFICE: Joan Morris Phone #: 897-4345

PROPERTY LOCATION: Subdivision: Persimmon Hill Lot #: 82 Lot Acreage: 0.710

State Road #: 1210 State Road Name: Hoover Rd. Map Book & Page: 2006 / 89A

Parcel: 034577 0028 B2 PIN: 9577-29-9359.000

Zoning: RA20R Flood Zone: X Watershed: NM Deed Book & Page: 2305 / 587 Power Company: Progress

SPECIFIC DIRECTIONS TO THE PROPERTY FROM LILLINGTON: 27W (TR) on Hoover / (TL) on Wellstone (TR) on Fair Burn

PROPOSED USE: (Include Bonus room as a bedroom if it has a closet)
SFD (Size 57 x 42) # Bedrooms 3 # Baths 2 1/2 Basement (w/w/o bath) Garage incl. Deck patio Slab
Mod (Size x) # Bedrooms # Baths Basement (w/w/o bath) Garage Site Built Deck ON Frame / OFF
Manufactured Home: SW DW TW (Size x) # Bedrooms Garage (site built?) Deck (site built?)
Duplex (Size x) No. Buildings No. Bedrooms/Unit
Home Occupation # Rooms Use Hours of Operation: #Employees
Addition/Accessory/Other (Size x) Use Closets in addition () yes () no

*Homes with Progress Energy as service provider need to supply premise number from Progress Energy

Water Supply: (X) County () Well (No. dwellings) MUST have operable water before final

Sewage Supply: (X) New Septic Tank (Complete New Tank Checklist) () Existing Septic Tank () County Sewer

Property owner of this tract of land own land that contains a manufactured home w/in five hundred feet (500') of tract listed above? () YES (X) NO

Structures (existing or proposed): Single family dwellings 1 PROP Manufactured Homes Other (specify)

Required Residential Property Line Setbacks: Comments: R 8-8-08 Move house per E.H Conf # 093465 VED


Table with 3 columns: Front, Minimum, Actual. Rows include Rear, Closest Side, Sidestreet/corner lot, Nearest Building on same lot.

If permits are granted I agree to conform to all ordinances and laws of the State of North Carolina regulating such work and the specifications of plans submitted. I hereby state that foregoing statements are accurate and correct to the best of my knowledge. Permit subject to revocation if false information is provided.

Signature of Owner or Owner's Agent Date 6-9-08

This application expires 6 months from the initial date if no permits have been issued

A RECORDED SURVEY MAP, RECORDED DEED (OR OFFER TO PURCHASE) AND PLAT ARE REQUIRED WHEN APPLYING FOR LAND USE APPLICATION Please use Blue or Black Ink ONLY

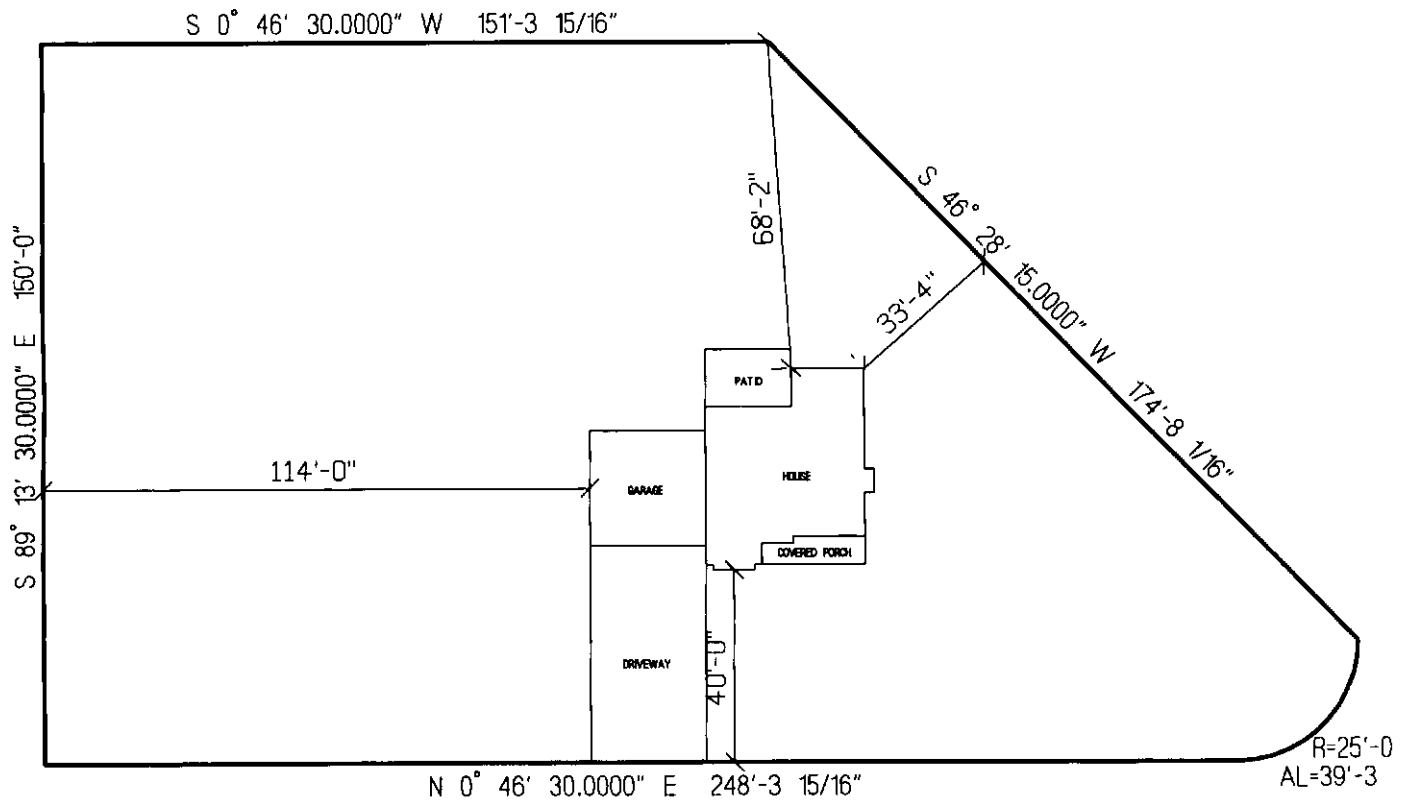

FAIR BARN ROAD

SILVERADO HOMES, LLC.
 THE CAPE WITH SUNROOM
 LOT # 82 PERSIMMON HILL
 SCALE: 1"=40'

SITE PLAN APPROVAL
 DISTRICT RA 20R USE SFD
 #BEDROOMS 3
8-8-08 V.C. Smith
 Date Zoning Administrator

R
 08500 202 564182