

SCANNED
9/8/08
DATE

Application # 0850020877R
CU#

Initial Application Date: 9/8/08

COUNTY OF HARNETT RESIDENTIAL LAND USE APPLICATION
Central Permitting 108 E. Front Street, Lillington, NC 27546 Phone: (910) 893-7525 Fax: (910) 893-2793 www.harnett.org/permits

LANDOWNER: AQ Contracting Inc. Mailing Address: P.O. Box 1508

City: Pittsboro State: NC Zip: 27312 Home #: 919-542-9893 Contact #: 919-656-6900

APPLICANT: Mailing Address:

City: State: Zip: Home #: Contact #:

*Please fill out applicant information if different than landowner

CONTACT NAME APPLYING IN OFFICE: Rick A. Murray Phone #: 919-656-6900

PROPERTY LOCATION: Subdivision w/phase or section: Tingen Place - Phase # 2 Lot #: 43 Lot Acreage: .35

State Road #: 1139 State Road Name: Tingen Road Map Book&Page: 2007 / 998

Parcel: 03-9597-0033-38 PIN: 9596-19-6491.000

Zoning: RA-20R Flood Zone: N/A Watershed: N/A Deed Book&Page: 2545 / 113-120 Power Company: Central Elec.

*New homes with Progress Energy as service provider need to supply premise number from Progress Energy.

SPECIFIC DIRECTIONS TO THE PROPERTY FROM LILLINGTON: Rt. 27 West to Left on Tingen Rd. to Left on Tower Dr.

(Tingen Place Subdivision) Right on Micro Ct. Lot #43 is 3rd Lot on Left.

PROPOSED USE:

- SFD (Size 47.5 x 50) # Bedrooms 3 # Baths 2 Basement (w/wo bath) N/A Garage 2 Car Deck Patio Crawl Space / Slab
 - (Is the bonus room finished? N/A w/ a closet If so add in with # bedrooms)
- Mod (Size x) # Bedrooms # Baths Basement (w/wo bath) Garage Site Built Deck ON Frame / OFF
 - (Is the second floor finished? Any other site built additions?)
- Manufactured Home: SW DW TW (Size x) # Bedrooms Garage (site built?) Deck (site built?)
- Duplex (Size x) No. Buildings No. Bedrooms/Unit
- Home Occupation # Rooms Use Hours of Operation: #Employees
- Addition/Accessory/Other (Size x) Use Closets in addition yes no

Water Supply: County Well (No. dwellings 1) MUST have operable water before final
Sewage Supply: New Septic Tank (Complete Checklist) Existing Septic Tank (Complete Checklist) County Sewer

Property owner of this tract of land own land that contains a manufactured home w/in five hundred feet (500') of tract listed above? YES NO

Structures (existing & proposed): Stick Built/Modular Stick Manufactured Homes Other (specify)

Required Residential Property Line Setbacks: Comments: CHANGED COVERED PORCH INTO SUN ROOM. NO CLOSETS

Front	Minimum	35'	Actual	36'	ADDED 6 FOOTPRINTS DID NOT CHANGE. NO FEE R/W. RD
Rear	25'	67.17'			
Closest Side	10'	18.87'			
Sidestreet/corner lot	20'				
Nearest Building on same lot	N/A	N/A			

If permits are granted I agree to conform to all ordinances and laws of the State of North Carolina regulating such work and the specifications of plans submitted.

I hereby state that foregoing statements are accurate and correct to the best of my knowledge. Permit subject to revocation if false information is provided.

Signature of Owner or Owner's Agent


Date 9/8/08

This application expires 6 months from the initial date if no permits have been issued

A RECORDED SURVEY MAP, RECORDED DEED (OR OFFER TO PURCHASE) AND PLAT ARE REQUIRED WHEN APPLYING FOR LAND USE APPLICATION

Please use Blue or Black Ink ONLY

Tingen Place Lot 43

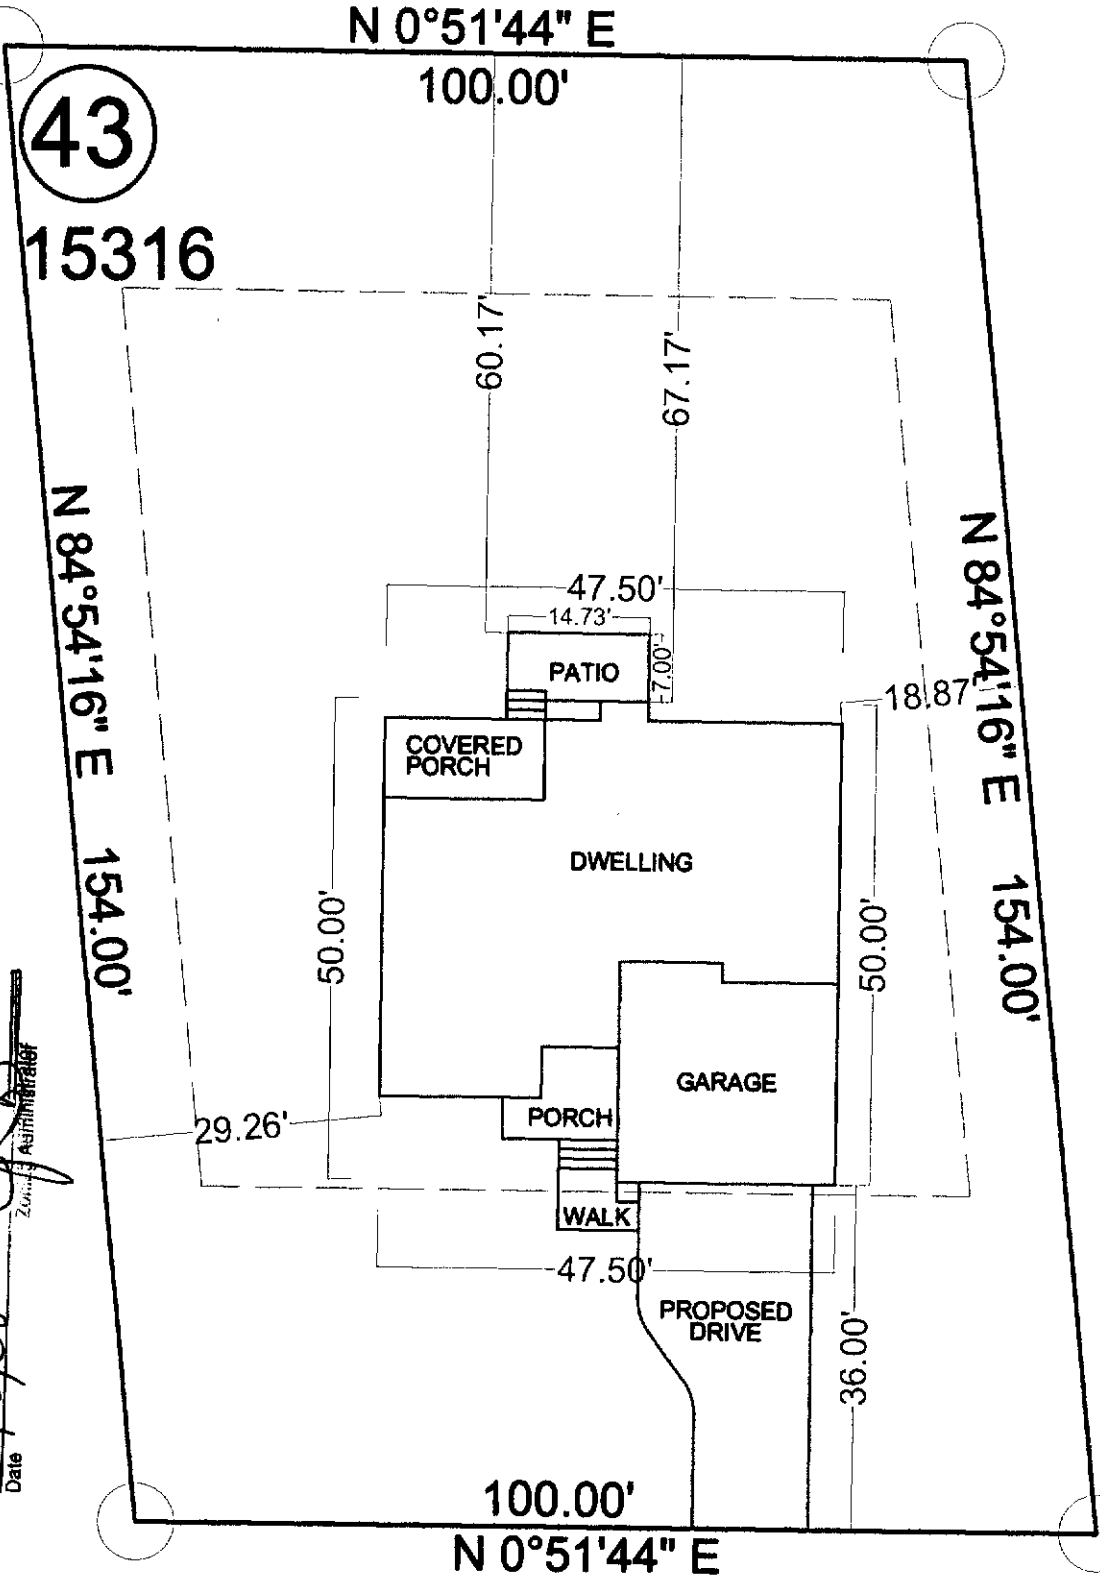

SITE PLAN APPROVAL

DISTRICT BA20R USE STD

#BEDROOMS 3

Date 9/8/08
Zoning Administrator [Signature]

10' 0 20'
SCALE: 1" = 20'

MICRO COURT