

SCANNED

4-16-10

1050024220A

Initial Application Date: 4-16-10

DATE Application #

CU

COUNTY OF HARNETT RESIDENTIAL LAND USE APPLICATION

Central Permitting

108 E. Front Street, Lillington, NC 27546

Phone: (910) 893-7525

Fax: (910) 893-2793

www.harnett.org/permits

LANDOWNER: S+K Homes Bldrs

Mailing Address: 5711 Clouis Ridge

City: Wake Forest

State: NC Zip: 27587

Home #: 910-890-4658

Contact # Steve Jernigan

APPLICANT: Same

Mailing Address:

City: State: Zip: Home #: Contact #:

CONTACT NAME APPLYING IN OFFICE: Steve Jernigan Phone #: 910-890-4658

PROPERTY LOCATION: Subdivision w/phase or section: Plantation at Vineyard Green Lot #: 28 Lot Acreage: .625

State Road #: 1435 State Road Name: TRIPP ROAD Map Book & Page: 2004/902/904

Parcel: 11-0651-0057-63 PIN: ~~11-0051-0057-63~~ 0651-82-3326.000

Zoning: RAZOM Flood Zone: X Watershed: N/A Deed Book & Page: 1983/123 PE Premise #: Progress

SPECIFIC DIRECTIONS TO THE PROPERTY FROM LILLINGTON: 210 - Toward Angier T/L on TRIPP Rd Sub on left.

- PROPOSED USE: 54x53 Homes with Progress Energy as service provider need to supply premise number from Progress Energy Circle:
SFD (Size 52x46) # Bedrooms 3 # Baths 2 Basement (w/wo bath) Garage Deck Crawl Space / Slab
Mod (Size x) # Bedrooms # Baths Basement (w/wo bath) Garage Site Built Deck ON Frame / OFF
Manufactured Home: SW DW TW (Size x) # Bedrooms Garage (site built?) Deck (site built?)
Duplex (Size x) No. Buildings No. Bedrooms/Unit
Home Occupation # Rooms Use Hours of Operation: #Employees
Addition/Accessory/Other (Size x) Use Closets in addition ( )yes ( )no

Water Supply: (X) County ( ) New Well ( ) Existing Well (No. dwellings ) MUST have operable water before final

Sewage Supply: (X) New Septic Tank (Complete New Tank Checklist) ( ) Existing Septic Tank ( ) County Sewer

Property owner of this tract of land own land that contains a manufactured home w/in five hundred feet (500') of tract listed above? ( )YES ( )NO

Structures (existing or proposed): Single family dwellings (X) Manufactured Homes Other (specify)

Table with 4 columns: Front, Minimum, Actual, Comments. Rows for Rear, Closest Side, Sidestreet/corner lot, Nearest Building on same lot.

If permits are granted I agree to conform to all ordinances and laws of the State of North Carolina regulating such work and the specifications of plans submitted. I hereby state that foregoing statements are accurate and correct to the best of my knowledge. Permit subject to revocation if false information is provided.

Signature of Owner or Owner's Agent


Date 4-16-10

\*\*This application expires 6 months from the Initial date if no permits have been issued\*\*

A RECORDED SURVEY MAP, RECORDED DEED (OR OFFER TO PURCHASE) AND PLAT ARE REQUIRED WHEN APPLYING FOR LAND USE APPLICATION

Please use Blue or Black Ink ONLY

App# 1050024220

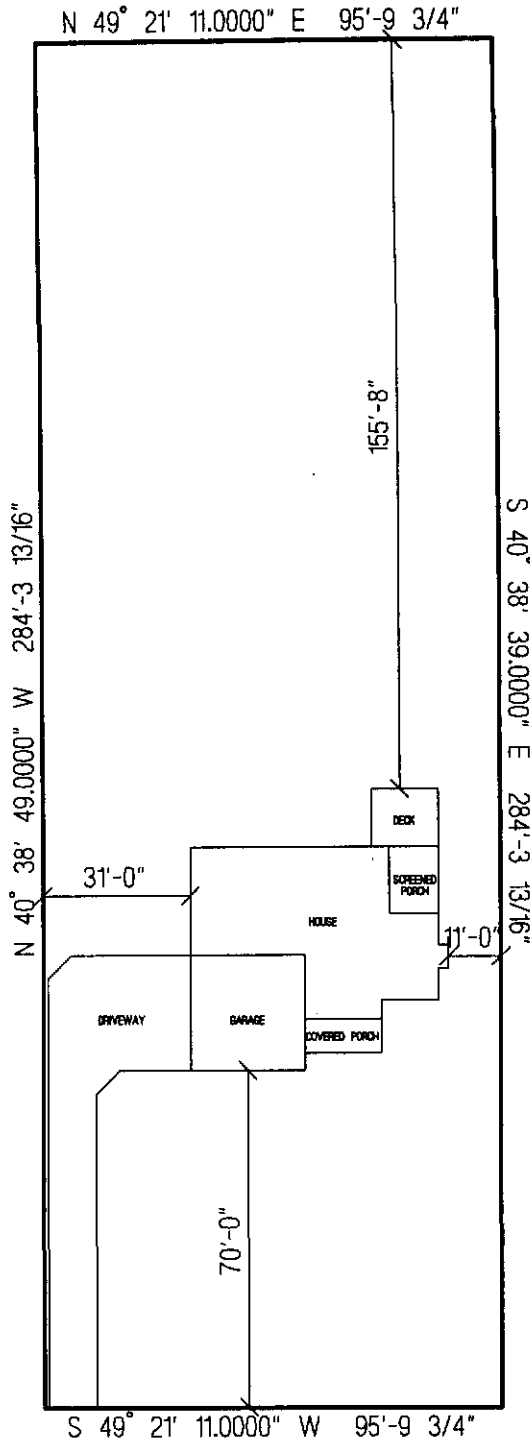

Revision  
 SITE PLAN APPROVAL  
 DISTRICT BAZOM USE SED  
 #BEDROOMS 3  
5-19-10  
 Date [Signature]  
 Zoning Administrator

SCUPPERNONG LANE

S & K HOMES, LLC.  
 THE PG13-A04BF  
 LOT # 28 VINEYARD GREEN  
 SCALE: 1"=40'