

ADDRESS : 45995 *UNASSIGNED SUBDIV: MAGNOLIA CREST 29LOTS
 CONTRACTOR : DAWSON'S CONSTRUCTION, LLC PHONE : (919) 201-3841
 OWNER : DAWSONS CONSTRUCTION PHONE : (919) 201-3841
 PARCEL : 08-0655- - -0067- - -
 APPL NUMBER: 12-50030334 CP NEW RESIDENTIAL (SFD)
 DIRECTIONS : T/S: 12/31/2012 11:47 AM DJOHNSON --
 401 NORTH TOWARDS FUQUAY TURN RIGHT ON
 RAWLS CLUB RD TAKE FIRST LEFT ON
 CURRAGH COVE PROPERTY IS ON THE LEFT.
 MAGNOLIA CREST LOT 1



STRUCTURE: 000 000 53X54.8 3 BR ATT GARAGE DECK CRAWL

FLOOD ZONE : FLOOD ZONE X
 # BEDROOMS : 3.00 PROPOSED USE : SFD
 SEPTIC - EXISTING? : NEW WATER SUPPLY : COUNTY

PERMIT: CPSF 00 CP * SFD

TYP/SQ	REQUESTED COMPLETED	INSP RESULT	DESCRIPTION RESULTS/COMMENTS
B101 01	1/22/13	KS	R*BLDG FOOTING / TEMP SVC POLE TIME: 17:00 VRU #: 002329381
	1/22/13	AE	T/S: 01/22/2013 10:00 AM KSLATTUM ----- 1. Footing approved, t-pole needs blank to fill hole.
A814 01	1/30/13	TW	ADDRESS CONFIRMATION TIME: 17:00 VRU #: 002332658
	2/05/13	AP	T/S: 01/29/2013 11:08 AM VBROWN ----- 15 CURRAGH CV LOT 1 FUQUAY VARINA 27526--- T/S: 02/05/2013 12:46 PM TWARD -----
B103 01	1/30/13	BS	R*BLDG FOUND & TEMP SVC POLE TIME: 17:00 VRU #: 002332641
	1/30/13	AP	T/S: 01/29/2013 11:08 AM VBROWN ----- T/S: January 30, 2013 02:33 PM BSUTTON -----
B105 01	2/01/13	BS	R*OPEN FLOOR TIME: 17:00 VRU #: 002333839
	2/01/13	AP	T/S: February 01, 2013 02:43 PM BSUTTON -----
R125 01	2/28/13	BS	ONE TRADE ROUGH IN TIME: 17:00 VRU #: 002344489
	3/01/13	AP	T/S: 02/27/2013 09:25 AM VBROWN ----- SHEATHING INSPECTION T/S: March 01, 2013 12:13 PM BSUTTON -----
R425 01	3/22/13	BS	FOUR TRADE ROUGH IN TIME: 17:00 VRU #: 002355196
	3/22/13	DA	T/S: March 22, 2013 09:37 AM BSUTTON ----- Framing at front door is shown balloon framed because of full ceiling height. ok to insulate
I129 01	4/01/13	TI	R*INSULATION INSPECTION TIME: 17:00 VRU #: 002358919
	<u>4/1/13</u>	<u>TI</u>	T/S: 03/28/2013 01:20 PM DJOHNSON -----
R425 02	4/01/13	TI	FOUR TRADE ROUGH IN TIME: 17:00 VRU #: 002358901
	<u>4/1/13</u>	<u>TI</u>	T/S: 03/28/2013 01:20 PM DJOHNSON -----

COMMENTS AND NOTES

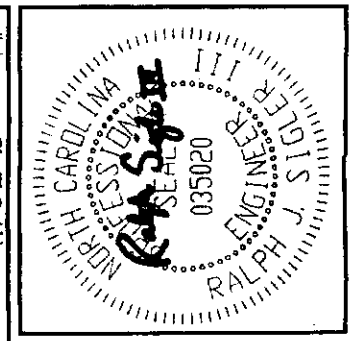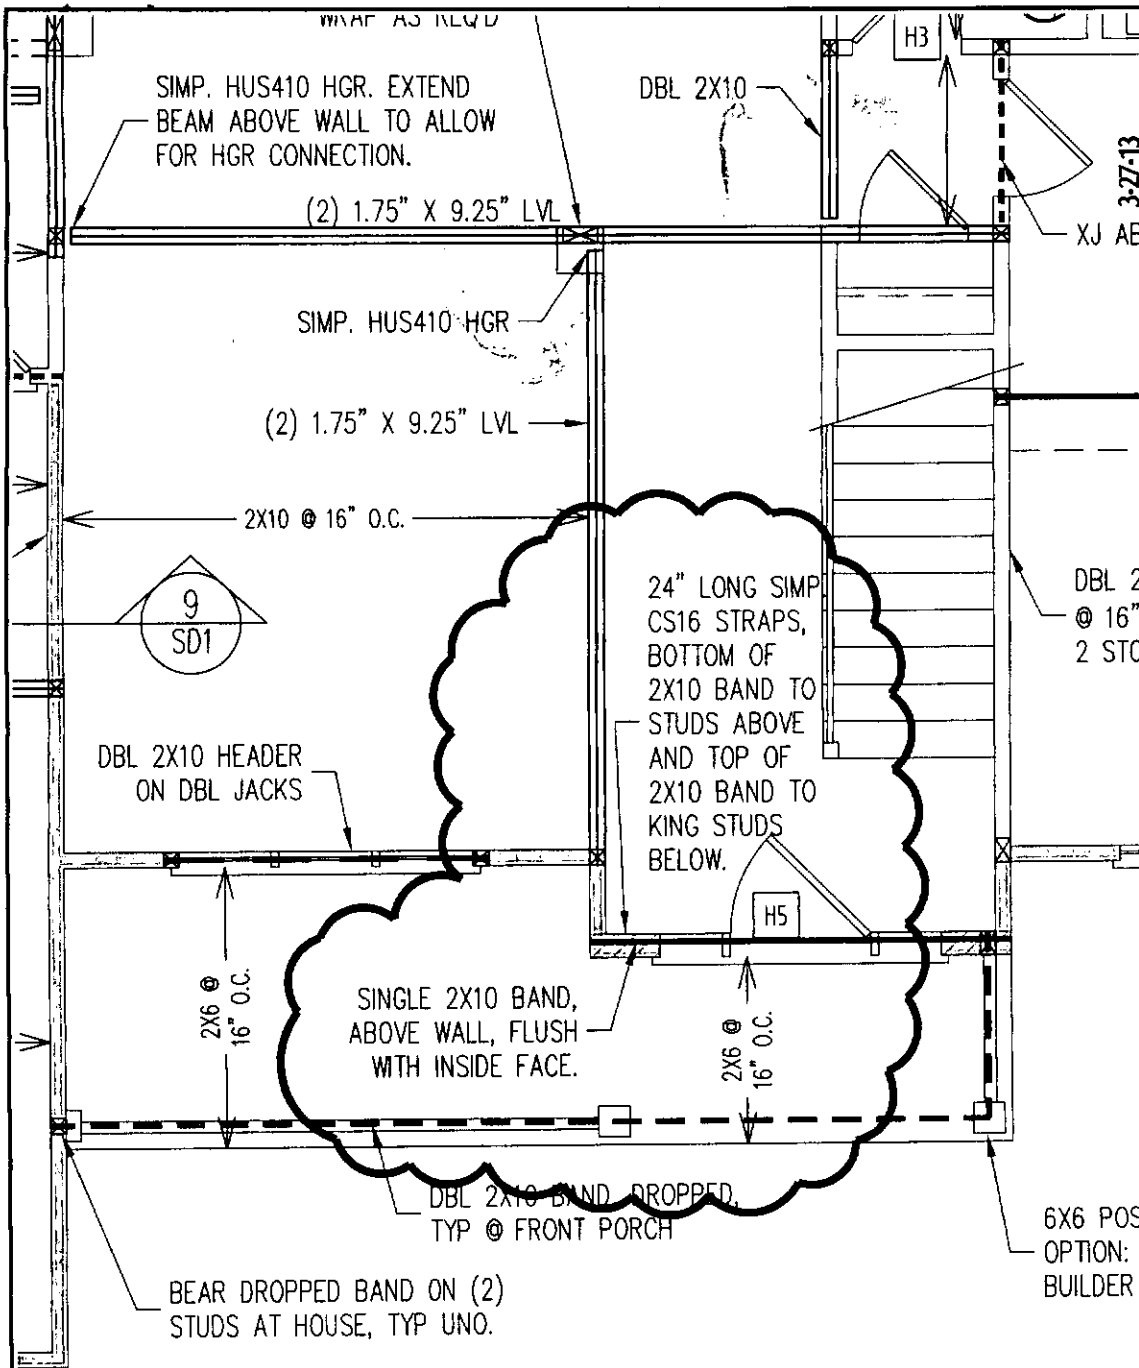

STRUCTURAL ENGINEERS
 License No. C-3870
 188 Wind Chime Court, Suite 101
 Raleigh, North Carolina 27615
 ASSOCIATES, P.A. (919) 844-1661 Fax (919) 844-1665

Engineering Tech

CLIENT:	DAWSONS CONSTRUCTION		
SCOPE:	LETTER FOR NON CONTINUOUS STUDS, FOYER WALL	ENG:	RJS
LOT #:	1 MAGNOLIA CREST	REV:	
		DATE:	3-27-13

PARENT
13-15-002

PROJECT NO.
13-75-078

SHEET NO.
S1

1 of 1

1ST FLOOR FRAMING PLAN

WALLS AND CEILING
 1/4" = 1'-0"