

**SOIL/SITE EVALUATION
 for ON-SITE WASTEWATER SYSTEM**

Owner: Applicant:
 Address: Date Evaluated:
 Proposed Facility: *4 800* Design Flow (.1949): *400 gpd* Property Size:
 Location of Site: Property Recorded:
 Water Supply: Public Individual Well Spring Other
 Evaluation Method: Auger Boring Pit Cut
 Type of Wastewater: Sewage Industrial Process Mixed


P R O F I L E #	.1940 Landscape Position/ Slope %	Horizon Depth (In.)	SOIL MORPHOLOGY .1941		OTHER PROFILE FACTORS				Profile Class & LTAR
			.1941 Structure/ Texture	.1941 Consistence Mineralogy	.1942 Soil Wetness/ Color	.1943 Soil Depth (IN.)	.1956 Sapro Class	.1944 Restr Horiz	
1	<i>LS 0-2%</i>	<i>0-27</i>	<i>G S</i>	<i>VFN NS/HP</i>					
		<i>29-48</i>	<i>SBK SL</i>	<i>FR SS/HP</i>					<i>PS .55</i>
		<i>0-34</i>	<i>G S</i>	<i>VFN NS/HP</i>					
		<i>34-48</i>	<i>C SL</i>	<i>VFN NS/HP</i>					<i>PS .55</i>
		<i>0-27</i>	<i>G S</i>	<i>VFN NS/HP</i>					
		<i>27-48</i>	<i>SBK SL</i>	<i>FR SS/HP</i>					<i>PS .55</i>

Description	Initial System	Repair System	Other Factors (.1946):
Available Space (.1945)	<input checked="" type="checkbox"/>	<input checked="" type="checkbox"/>	Site Classification (.1948): <i>PS</i>
System Type(s)	<i>25' x 22' x 24'</i>		Evaluated By: <i>CS</i>
Site LTAR	<i>.55</i>	<i>.55</i>	Others Present: <i>-</i>

2x10 @ 36-24

MAP NO. 2012-551

SITE PLAN APPROVAL
 DISTRICT RA-20R USE SFD
 #BEDROOMS 4
1.2.13
[Signature]
 ZONING ADMINISTRATOR

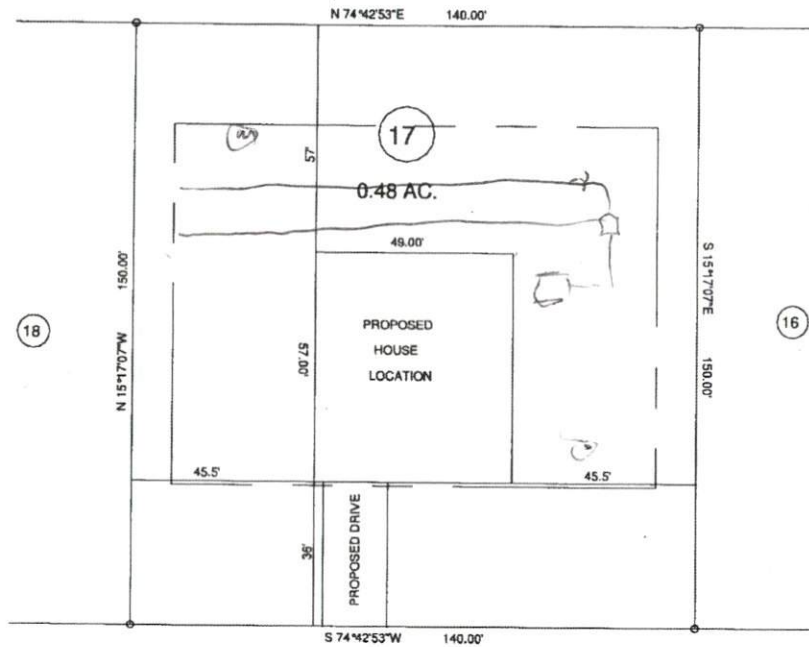


MAP REFERENCE: MAP NO. 2012-551

"KENTUCKY DERBY LN." 60' R/W

"SECRETARIAT CT."

MINIMUM BUILDING SETBACKS
 FRONT YARD — 30'
 REAR YARD — 25'
 SIDE YARD — 10'
 CORNER LOT SIDE YARD — 30'
 MAXIMUM HEIGHT — 35'

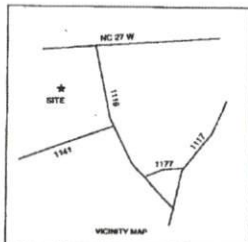


SURVEY FOR: PROPOSED PLOT PLAN - LOT - 17 "TROTTER'S RIDGE S/D", PHASE - 2-A		BENNETT SURVEYS 1662 CLARK RD., LILLINGTON, N.C. 27546 (910) 693-5252	
TOWNSHIP: BARBECUE	COUNTY: HARNETT	20' 0 40'	SURVEYED BY:
STATE: NORTH CAROLINA	DATE: DECEMBER 12, 2012	SCALE: 1" = 40'	DRAWN BY: RVB
ZONE: RA-20R	WATERSHED DISTRICT:	TAX PARCEL ID#:	CHECKED & CLOSURE BY:
			FIELD BOOK: 12423
			DRAWING NO.:

JOB NO. 12423

MAP NO. 2012-551

#BEDROOMS 3
 DISTRICT RDRB USE SEP
 DATE 10-10-13
 Zoning Administrator [Signature]

REVISION
 SITE PLAN APPROVAL
 (18)

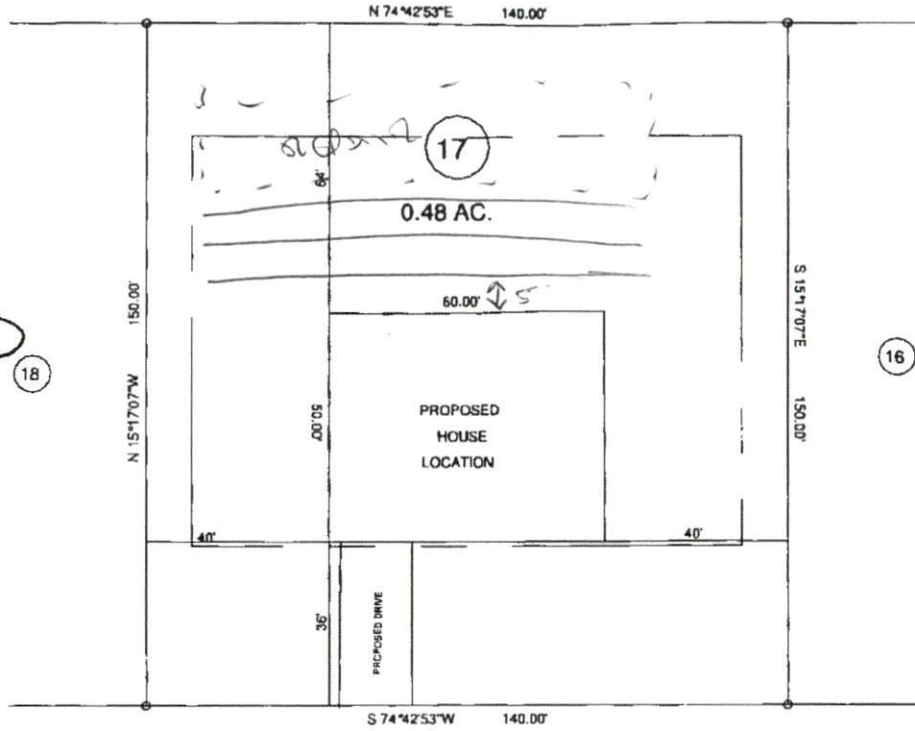


MAP REFERENCE: MAP NO. 2012-551

"KENTUCKY DERBY LN." 60' R/W

600 ÷ 5.5 = 1090 ÷ 3 = 363 x 75 =
 272 ÷ 3 = 90
 3 x 90 @ 36-24
 = 280-24

MINIMUM BUILDING SET BACKS
 FRONT YARD — 30'
 REAR YARD — 25'
 SIDE YARD — 10'
 CORNER LOT SIDE YARD — 20'
 MAXIMUM HEIGHT — 35'

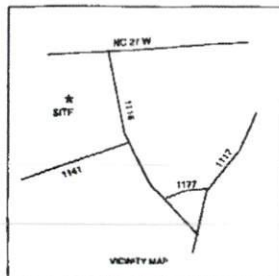

TOWNSHIP BARBECUE		COUNTY HARNETT		20' 0 40'		SURVEYED BY:		FIELD BOOK
STATE: NORTH CAROLINA		DATE: MAY 22, 2013		SCALE: 1" = 40'		DRAWN BY: RVB		DRAWING NO.
ZONE RA-20R	WATERSHED DISTRICT	TAX PARCEL ID#		CHECKED & CLOSURE BY:				12423

JOB NO. 12423

BENNETT SURVEYS
 1862 CLARK RD., LILLINGTON, N.C. 27546
 (910) 893-5252