


**SOIL/SITE EVALUATION
 for ON-SITE WASTEWATER SYSTEM**

Owner: _____ Applicant: _____
 Address: _____ Date Evaluated: 2/28/2017
 Proposed Facility: _____ Design Flow (.1949): _____ Property Size: _____
 Location of Site: _____ Property Recorded: _____
 Water Supply: Public Individual Well Spring Other
 Evaluation Method: Auger Boring Pit Cut
 Type of Wastewater: Sewage Industrial Process Mixed

P R O F I L E #	.1940 Landscape Position/ Slope %	Horizon Depth (In.)	SOIL MORPHOLOGY .1941		OTHER PROFILE FACTORS				Profile Class & LTAR
			.1941 Structure/ Texture	.1941 Consistence Mineralogy	.1942 Soil Wetness/ Color	.1943 Soil Depth (IN.)	.1956 Sapro Class	.1944 Restr Horiz	
	LS 4%	0-28	G/L5	Vfr NS NP					PS 8
		28-40	G/S L	Vfr ^{NS NP} SSP					
		0-42	G/L5	Vfr NS NP					PS 8
		42	AR						
		0-70	G/L5	Vfr NS NP					
		70-42	SSK/SC1	Vr SSP					PS 5

Description	Initial System	Repair System	Other Factors (.1946): Site Classification (.1948): <u>PS</u> Evaluated By: <u>[Signature]</u> Others Present:
Available Space (.1945)	<u>/</u>	<u>/</u>	
System Type(s)	<u>256</u>	<u>256</u>	
Site LTAR	<u>.5</u>	<u>.8</u>	

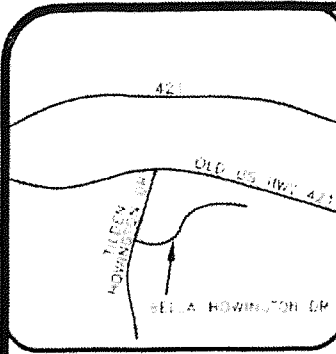

VICINITY MAP (NTS)

- LEGEND**
- PO=PORCH
 - P=PATIO
 - SW=SIDEWALK
 - DW=CONC. DRIVEWAY
 - EB=ELECTRIC BOX
 - SC=CLEANOUT
 - TP=TELEPHONE PEGESTAL
 - WM=WATER METER
 - AC=AIR CONDITIONING UNIT
 - BOC=BACK OF CURB
 - ED=EDGE OF PAYEMENT
- IRON PIPE FOUND
 - IRON PIPE SET
 - NAIL SET

SETBACKS

FRONT	35'
SIDE	10'
REAR	25'
SIDE STREET	20'
MAX. HEIGHT	35'


THIS SURVEY IS OF AN EXISTING PARCEL OR PARCELS OF LAND AND DOES NOT CREATE A NEW STREET OR CHANGE AN EXISTING STREET.

SHAWN T. RUMBERGER, PLS L-4909 DATE

IMPERVIOUS AREA


HOUSE	2,316 SQ.FT.
DRIVE	604 SQ.FT.
WALK	106 SQ.FT.
DECK	120 SQ.FT.
TOTAL	3,146 SQ.FT.

THIS MAP IS ONLY INTENDED FOR THE PARTIES AND PURPOSES SHOWN. THIS MAP IS NOT FOR RECORDATION. NO TITLE REPORT PROVIDED.

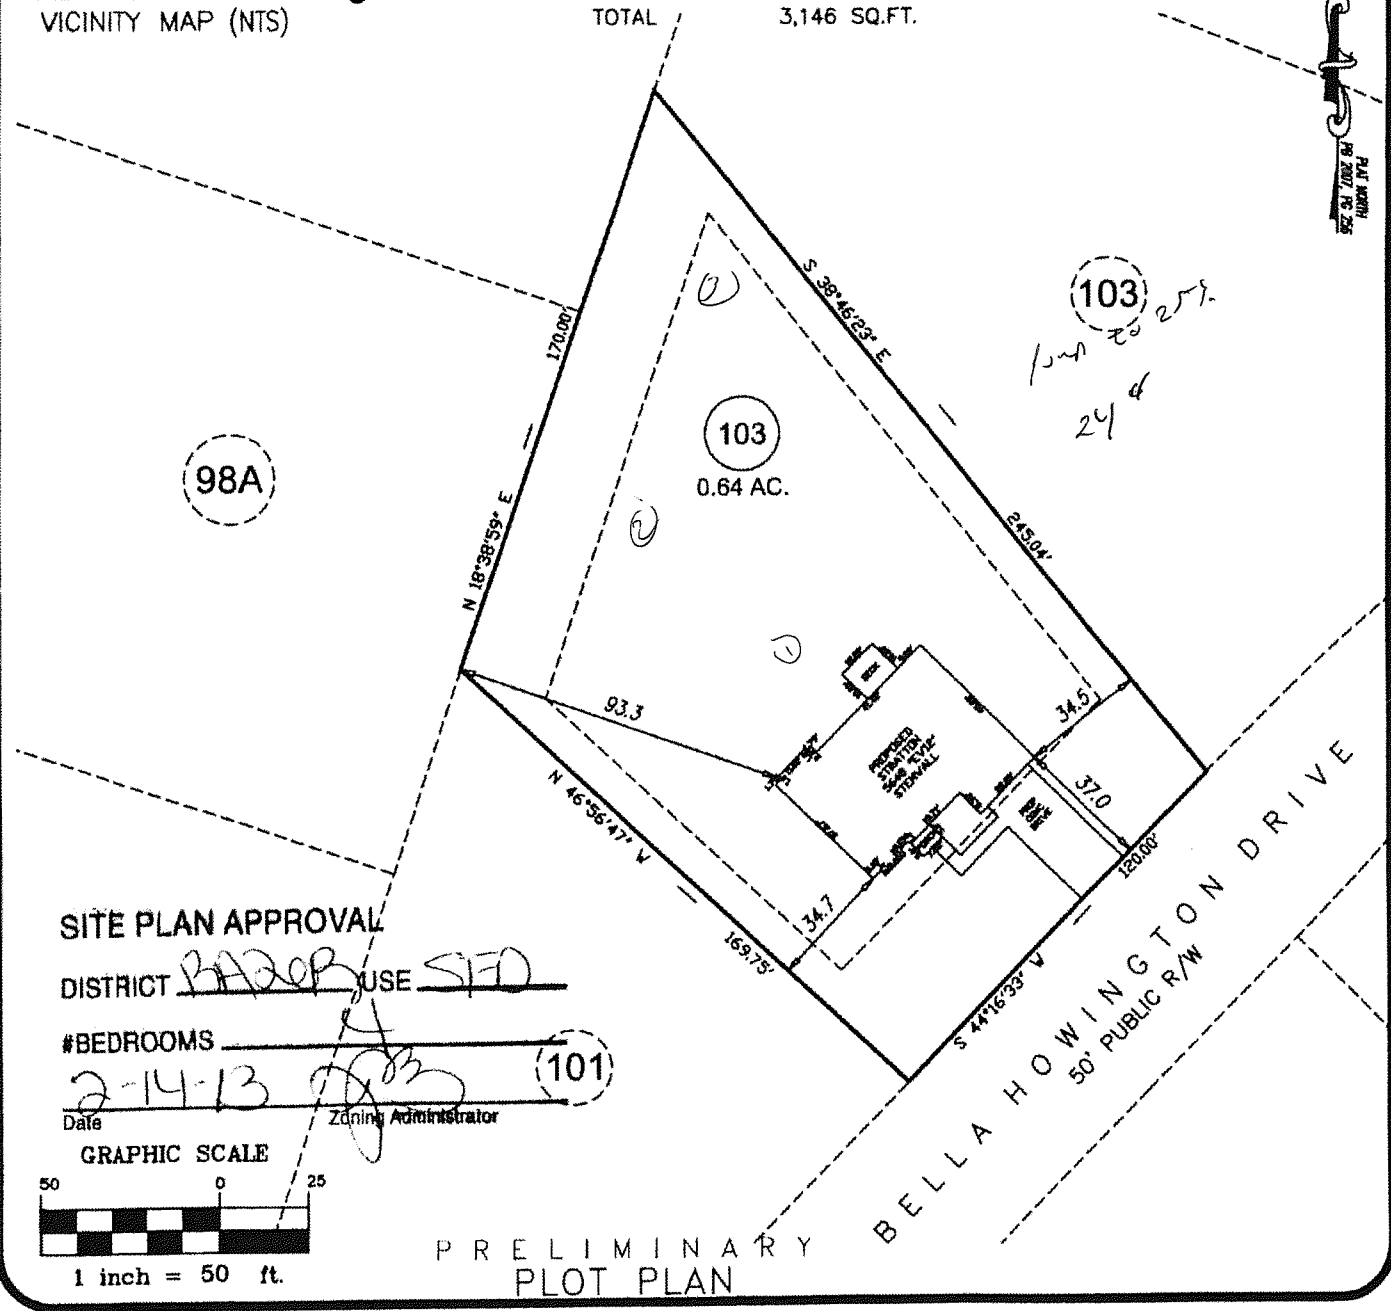

SITE PLAN APPROVAL
 DISTRICT BA200 USE SFD

#BEDROOMS _____
2-14-13
 Date _____ Zoning Administrator _____ (101)

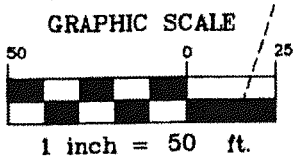

PRELIMINARY PLOT PLAN

PROJECT:	13-002
DRAWN BY:	APS
SCALE:	1"=50'
DATE:	2-7-13

FOR
SAVVY HOMES
 BELLA HOWINGTON DRIVE
 LOT 103 MAMIE BELL RIDGE SUBDIVISION
 UPPER LITTLE RIVER TWP., HARNETT CO., NC
 P.B. 2007 PG. 256

ECLS
 SURVEYING THE EAST COAST
 227 FISH DRIVE
 ANGLIER, NC 27501

910.697.3257 EASTCOAST@ECLS.COM 910.697.3259 (FAX)