


APPLICANT NAME _____

DATE _____

FACTORS		PROFILES								
		1	2	3	4	5	6	7	8	9
LANDSCAPE POSITION	.1940									
SLOPE (%)	.1940									
HORIZON 1 DEPTH		0-8	0-3	0-2	0-4					
Texture Group	.1941(A)(1)	SL	SL	SL	SL					
Consistence	.1941	Vfr	Vfr	Vfr	Vfr					
Structure	.1941(A)(2)	G	G	G	G					
Mineralogy	.1941(A)(3)	NOY	NOY	NOY	NOY					
HORIZON 2 DEPTH		5-32	3-32	2-8	4-50					
Texture Group	.1941(A)(1)	C	C	SC1	C					
Consistence	.1941	F:	F:	F:	F:					
Structure	.1941(A)(2)	SBL	SBL	SBL	SBL					
Mineralogy	.1941(A)(3)	SOY	SOY	SOY	SOY					
HORIZON 3 DEPTH			22+	8-50						
Texture Group	.1941(A)(1)		SAP	S						
Consistence	.1941			F:						
Structure	.1941(A)(2)			SBL						
Mineralogy	.1941(A)(3)			SOY						
HORIZON 4 DEPTH										
Texture Group	.1941(A)(1)									
Consistence	.1941									
Structure	.1941(A)(2)									
Mineralogy	.1941(A)(3)									
SOIL WETNESS	.1942									
RESTRICTIVE HORIZON	.1944									
SAPROLITE	.1943/1956									
CLASSIFICATION	.1948	P5	P5	P5	P5					
LONG TERM ACCEPTANCE RATE	.1955	.3	.3	.7	.3					



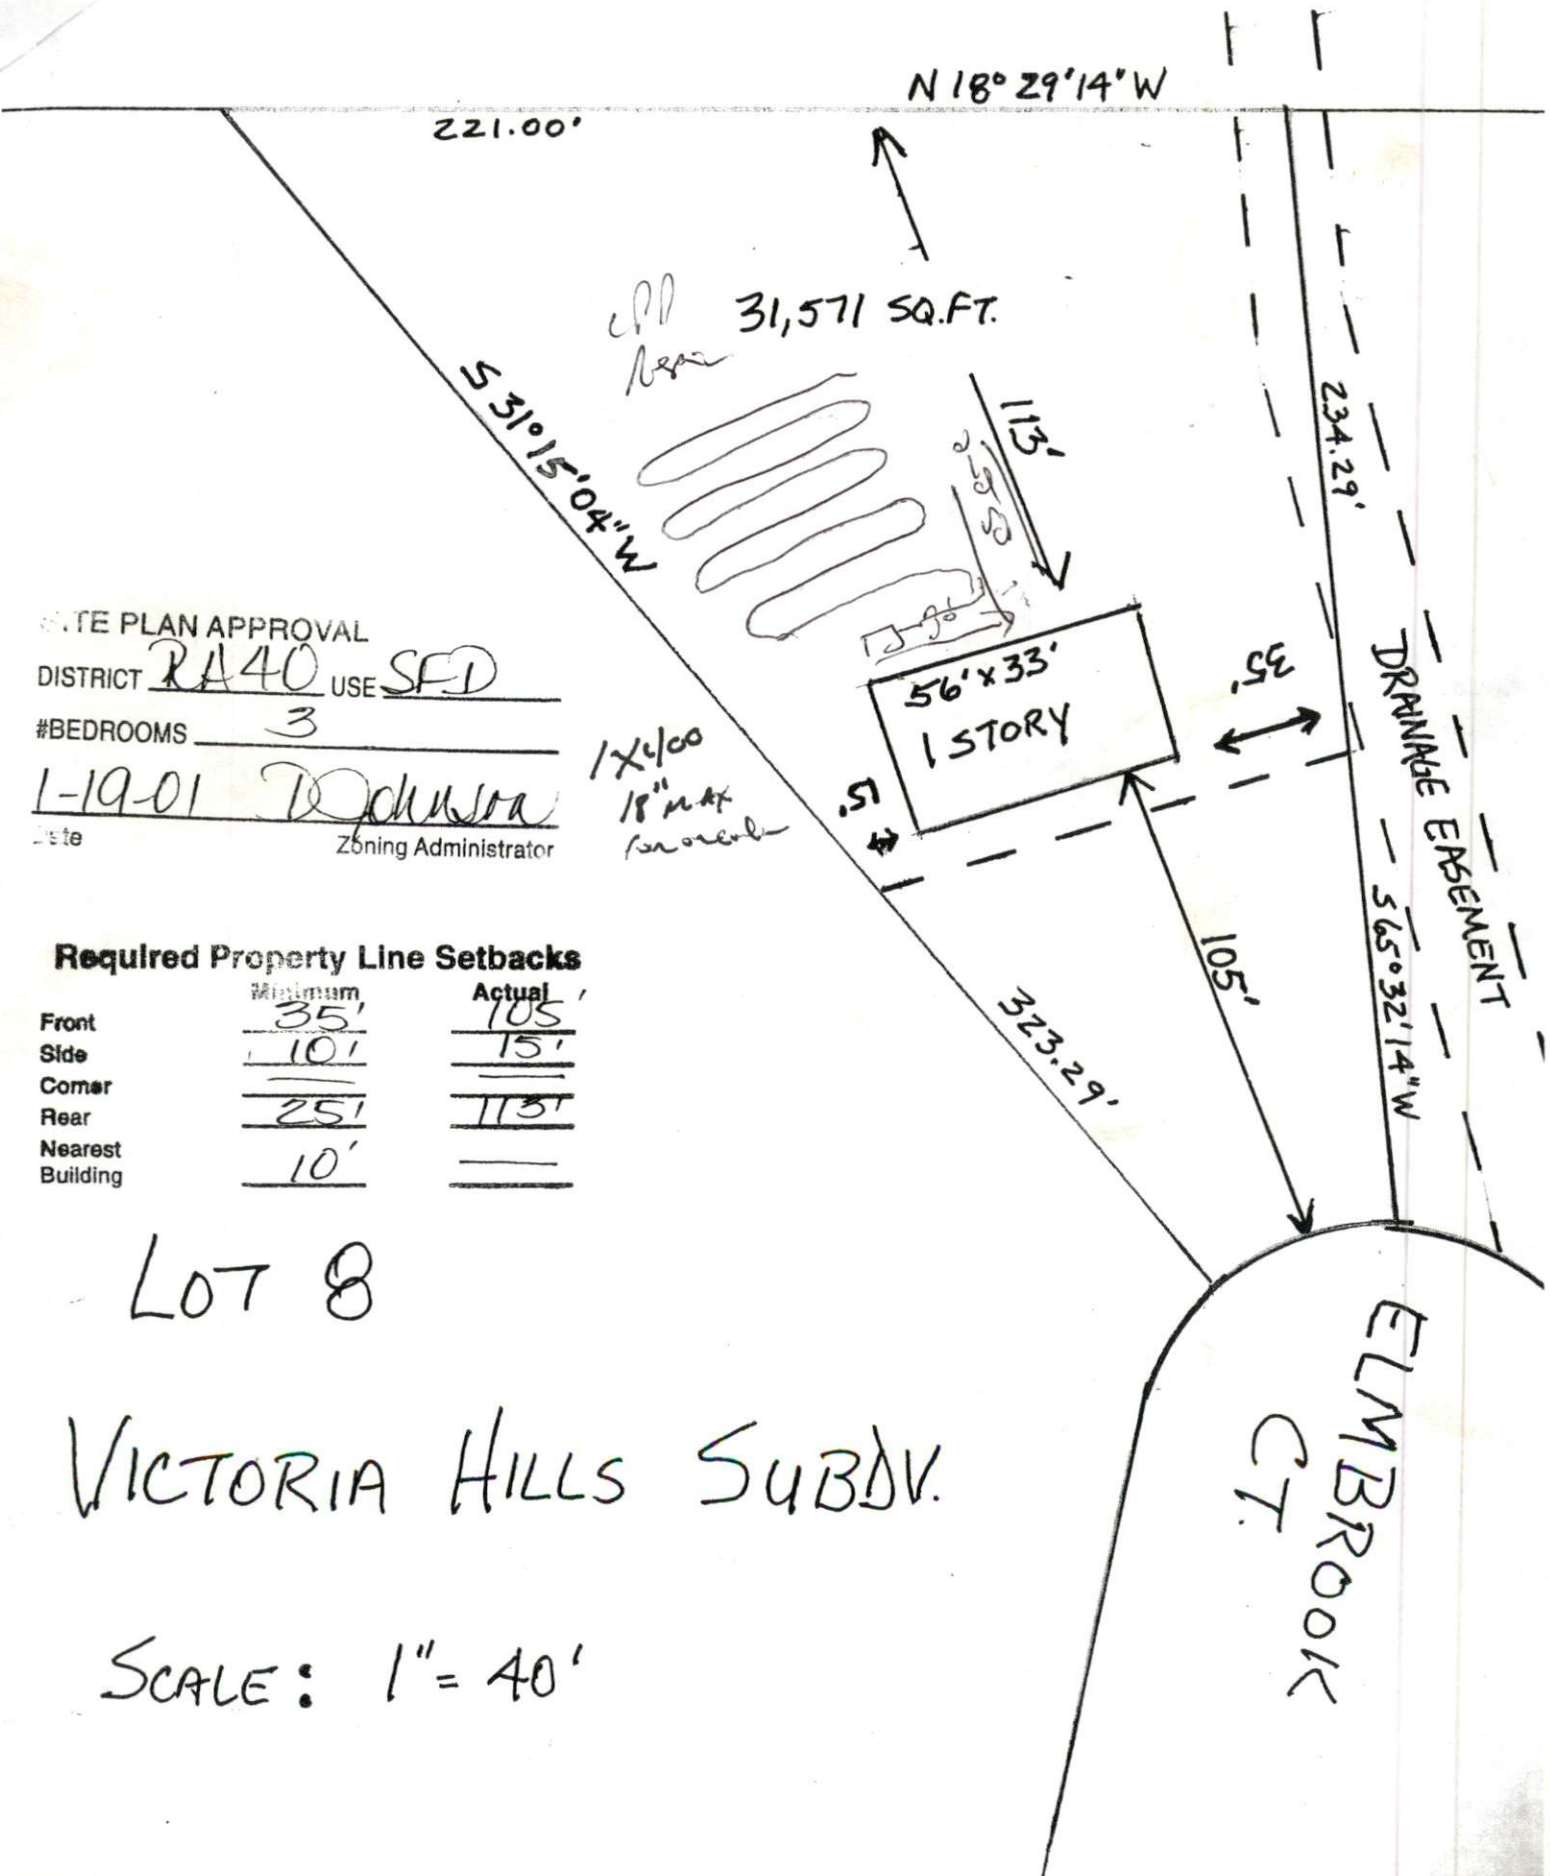

SITE PLAN APPROVAL
 DISTRICT RA40 USE SFD
 #BEDROOMS 3
 Date 1-19-01 W. Johnson
 Zoning Administrator

1x4/00
 18" max
 for overhang

Required Property Line Setbacks

	Minimum	Actual
Front	35'	105'
Side	10'	15'
Corner		
Rear	25'	113'
Nearest Building	10'	

LOT 8

VICTORIA HILLS SUBDV.

SCALE: 1" = 40'