

# SITE/SOIL EVALUATION FOR ON-SITE WASTEWATER

APPLICANT NAME \_\_\_\_\_


DATE \_\_\_\_\_

FACTORS		PROFILES													
		1	2	3	4	5	6	7	8	9	10				
LANDSCAPE POSITION	.1940														
SLOPE (%)	.1940														
HORIZON 1 DEPTH		0-8	—————→												
Texture Group	.1941(A)(1)	LS													
Consistence	.1941														
Structure	.1941(A)(2)														
Mineralogy	.1941(A)(3)														
HORIZON 2 DEPTH		18-30	—————→												
Texture Group	.1941(A)(1)	SL													
Consistence	.1941														
Structure	.1941(A)(2)														
Mineralogy	.1941(A)(3)														
HORIZON 3 DEPTH		30-38	—————→												
Texture Group	.1941(A)(1)	SL													
Consistence	.1941														
Structure	.1941(A)(2)														
Mineralogy	.1941(A)(3)														
HORIZON 4 DEPTH															
Texture Group	.1941(A)(1)														
Consistence	.1941														
Structure	.1941(A)(2)														
Mineralogy	.1941(A)(3)														
SOIL WETNESS	.1942														
RESTRICTIVE HORIZON	.1944														
SAPROLITE	.1943/1956														
CLASSIFICATION	.1948														
LONG TERM ACCEPTANCE RATE	.1955	3													

1X540

18 mm

NOTE: ELEVATIONS ASSUMED.  
 WATER SERVICE BY HARNETT CO. PUBLIC WORKS.

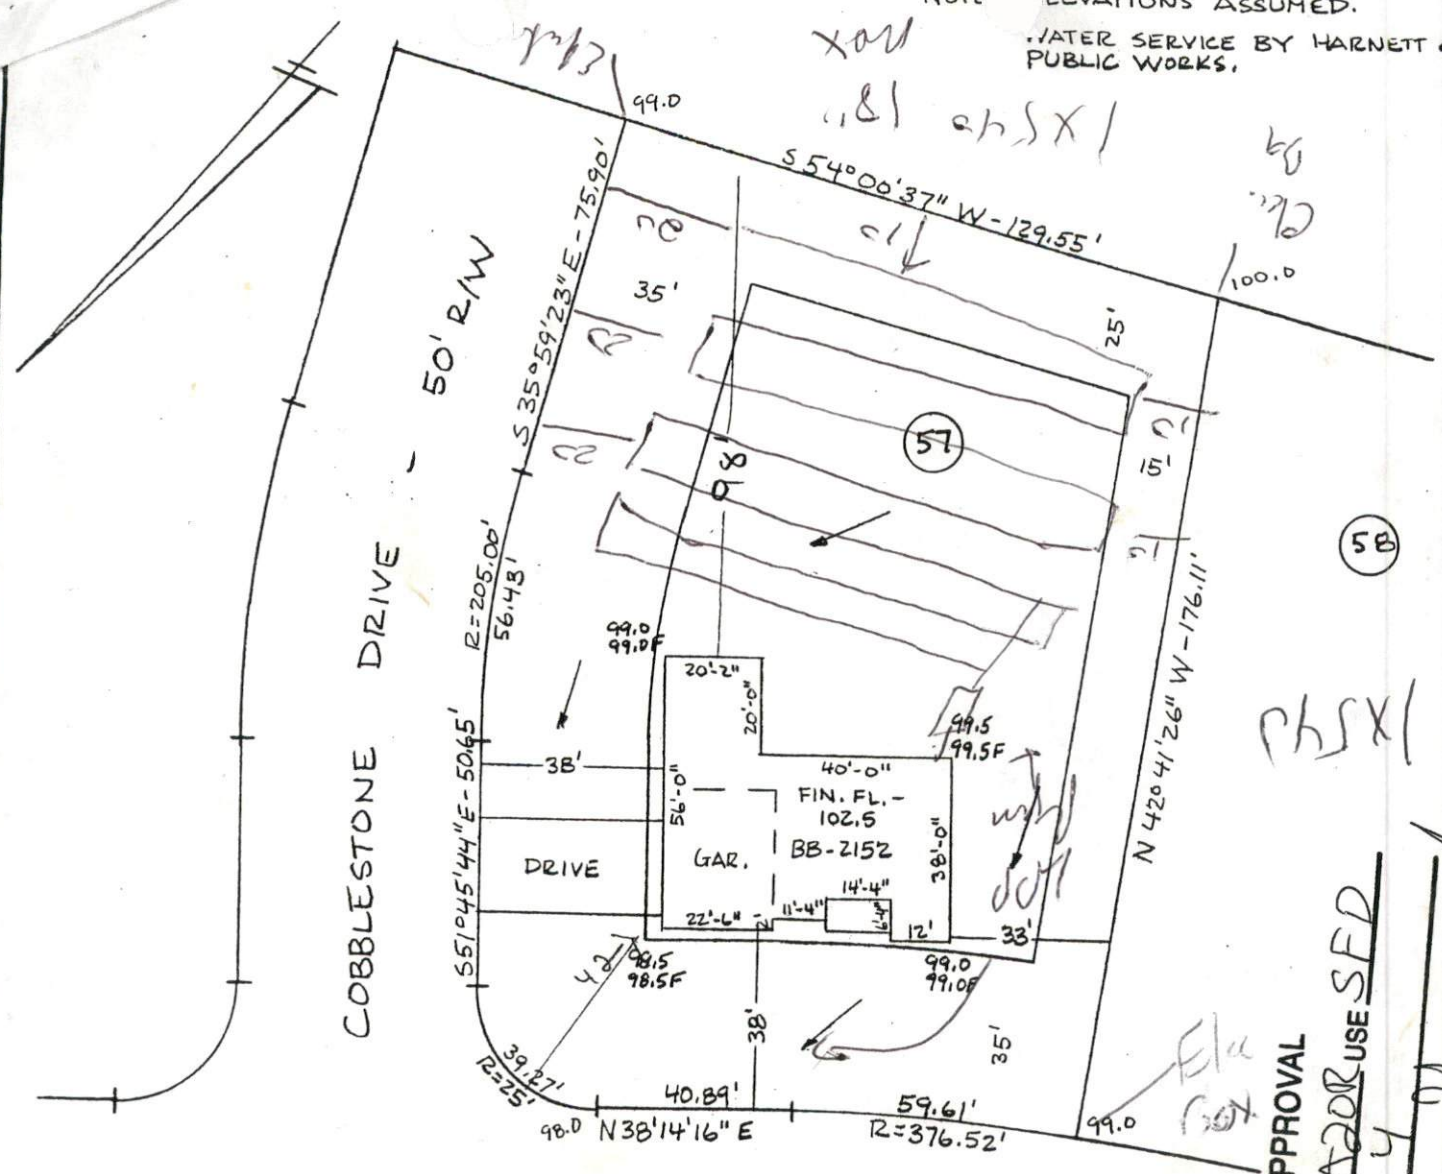

**Required Property Line Setbacks**

	Minimum	Actual
Front	15	35
Side	10	35
Corner	20	35
Rear	25	35
Nearest Building	10	11

SITE PLAN APPROVAL

DISTRICT RAZOR USE SFD

#BEDROOMS 4

Date 3-19-01

Zoning Administrator



JOHN F. DAVIS & ASSOCIATES  
 120 GILLESPIE STREET  
 FAYETTEVILLE NC 28302

" PLOT PLAN "

OWNER: BASS BUILT HOMES, INC.

LOCATION: HARNETT COUNTY NORTH CAROLINA

SCALE: 1" = 40' DATE: MARCH 13, 2001

LOT 57 OF STONE CROSS - PHASE ONE

MAP BOOK OF PLATS: 2000 PAGE: 129-B

*John F. Davis*  
 JOHN F. DAVIS, P.L.S. L-797