

SITE/S EVALUATION FOR ON-SI WASTEWATER

APPLICANT NAME _____

DATE _____


FACTORS		PROFILES									
		1	2	3	4	5	6	7	8	9	10
LANDSCAPE POSITION	.1940	L	L	L							
SLOPE (%)	.1940	2	2	2							
HORIZON 1 DEPTH		0-18	0-18	0-18							
Texture Group	.1941(A)(1)	SL	SL	SL							
Consistence	.1941	FK	FK	FK							
Structure	.1941(A)(2)	GR	GR	GR							
Mineralogy	.1941(A)(3)	MSNP	MSNP	MSNP							
HORIZON 2 DEPTH		18-24	18-24	18-24							
Texture Group	.1941(A)(1)	SCL	SCL	SCL							
Consistence	.1941	FK	FK	FK							
Structure	.1941(A)(2)	GR	GR	GR							
Mineralogy	.1941(A)(3)	SSSP	SSSP	SSSP							
HORIZON 3 DEPTH		24-42	24-42	24-42							
Texture Group	.1941(A)(1)	SC CL	SC CL	SC CL							
Consistence	.1941	SLFKM	SLFKM	SLFKM							
Structure	.1941(A)(2)	GR	GR	GR							
Mineralogy	.1941(A)(3)	SSSP	SSSP	SSSP							
HORIZON 4 DEPTH											
Texture Group	.1941(A)(1)										
Consistence	.1941										
Structure	.1941(A)(2)										
Mineralogy	.1941(A)(3)										
SOIL WETNESS	.1942										
RESTRICTIVE HORIZON	.1944										
SAPROLITE	.1943/.1956										
CLASSIFICATION	.1948										
LONG TERM ACCEPTANCE RATE	.1955	.35	.4	.35							

SCALE: 1" = 50'

MAP # 2001-175

N/F
 WILLIE R. WILKES, ET UX
 LOT 2-C
 T.J. HILLIARD ESTATE
 PLAT CAB. F SLIDE 89-C

EXISTING RAILROAD SPIKE
 AT THE CENTERLINE
 OF HILLIARD ROAD

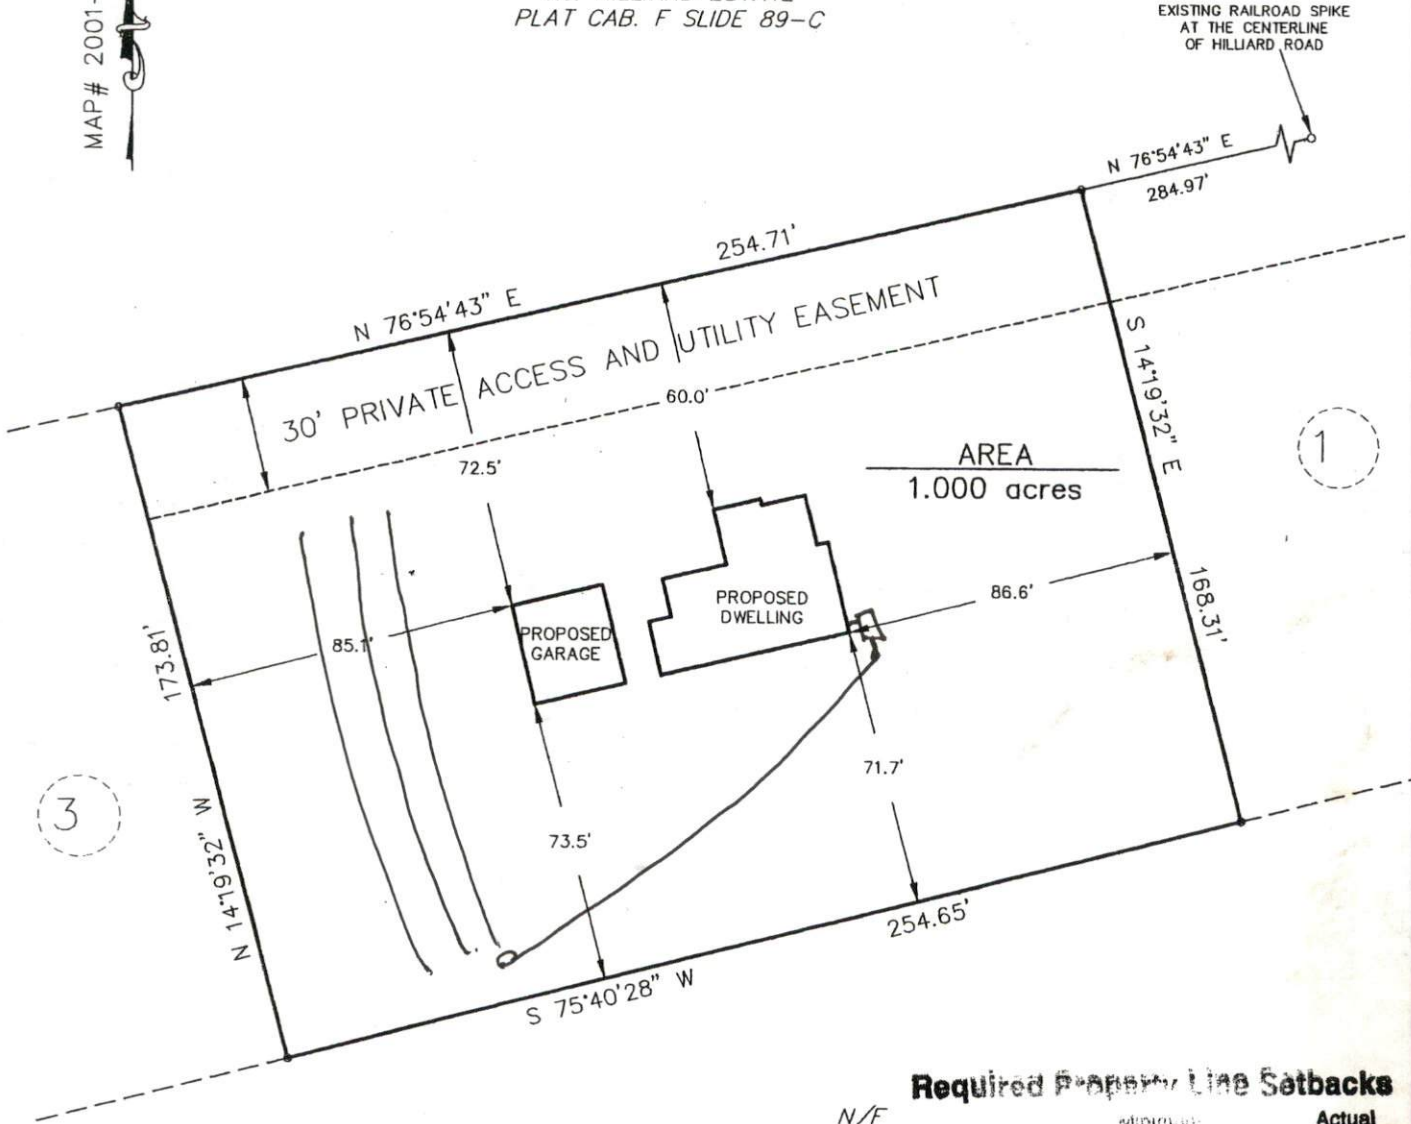

Required Property Line Setbacks

N/F
 JOSEPHINE MARA HILLIARD
 LOT 3-2
 T.J. HILLIARD ESTATE
 MAP NUMBER 2000-530

	MINIMUM	Actual
Front	35	60
Side	10	85
Corner	20	90
Rear	25	71
Nearest Building	10	1

SITE PLAN APPROVAL


DISTRICT RA30 USE SFD

#BEDROOMS 3

Date 8-15-01
 Zoning Administrator J. Messervey

LEGEND

- EIP - EXISTING IRON PIPE
- IPS - IRON PIPE SET
- NIF - NO IRON FOUND
- PK - PK NAIL
- RRS - RAILROAD SPIKE

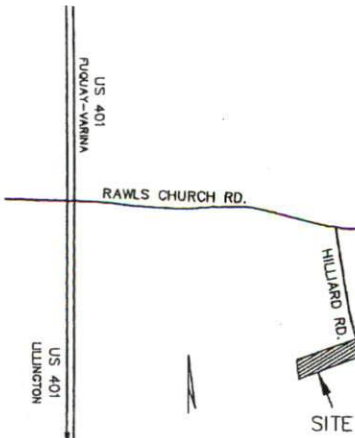

VICINITY MAP

ADDRESS:
 HILLIARD ROAD
 FUQUAY-VARINA, N.C. 27526

ASHWORTH

LAND SURVEYING

PO BOX 388, FUQUAY-VARINA, N.C. 27526

919-552-1857