

SITE/S . EVALUATION FOR ON-S WASTEWATER

APPLICANT NAME _____

DATE _____

FACTORS		PROFILES												
		1	2	3	4	5	6	7	8	9	10			
LANDSCAPE POSITION	.1940													
SLOPE (%)	.1940													
HORIZON 1 DEPTH		0-24	—————											
Texture Group	.1941(A)(1)	LS												
Consistence	.1941													
Structure	.1941(A)(2)													
Mineralogy	.1941(A)(3)													
HORIZON 2 DEPTH		24-44												
Texture Group	.1941(A)(1)	CL												
Consistence	.1941													
Structure	.1941(A)(2)													
Mineralogy	.1941(A)(3)													
HORIZON 3 DEPTH														
Texture Group	.1941(A)(1)													
Consistence	.1941													
Structure	.1941(A)(2)													
Mineralogy	.1941(A)(3)													
HORIZON 4 DEPTH														
Texture Group	.1941(A)(1)													
Consistence	.1941													
Structure	.1941(A)(2)													
Mineralogy	.1941(A)(3)													
SOIL WETNESS	.1942													
RESTRICTIVE HORIZON	.1944													
SAPROLITE	.1943/.1956													
CLASSIFICATION	.1948													
LONG TERM ACCEPTANCE RATE	.1955	5	—————											

N 62°19'25"E 100.00'

79

78

77

SITE PLAN APPROVAL

DISTRICT RA-20R USE SFP


#BEDROOMS 3

Date 18 Sep 01 C. Bell

Zoning Administrator

Required Property Line Setbacks

	Minimum	Actual
Front	<u>35</u>	<u>40</u>
Side	<u>10</u>	<u>20</u>
Corner	<u>20</u>	<u>NA</u>
Rear	<u>25</u>	<u>194</u>
Nearest Building	<u>10</u>	<u>NA</u>

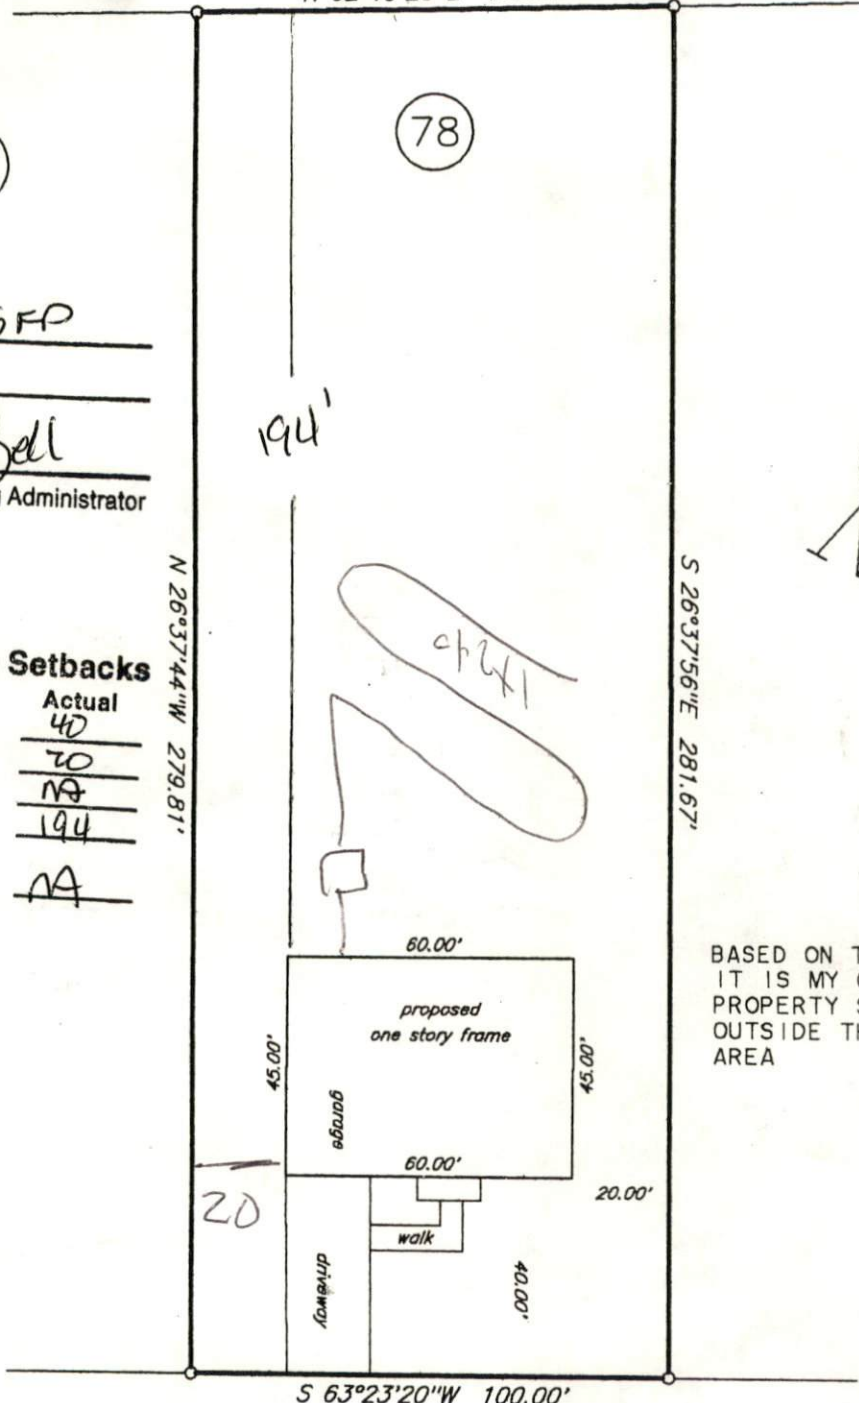

BASED ON THE F.I.R.M. PANELS, IT IS MY OPINION THAT THE PROPERTY SHOWN HEREON IS OUTSIDE THE FLOOD HAZARD AREA

Colonial Drive 50'R/W
plot plan

Owner: Price Construction Company

Subdivision: Colonial Hills, Phase One

Map Cab: _____ Slide: 2001-277

Harnett County North Carolina

Scale 1" = 40' Date: 9-13-01 House No. _____

George L. Lott Surveyors

126 Rowland Circle, Fayetteville, N.C. 28701-1000