

# SITE/S . EVALUATION FOR ON-S WASTEWATER


APPLICANT NAME \_\_\_\_\_

DATE \_\_\_\_\_

FACTORS		PROFILES												
		1	2	3	4	5	6	7	8	9	10			
LANDSCAPE POSITION	.1940													
SLOPE (%)	.1940													
HORIZON 1 DEPTH		0-18	0-12	0-12	0-18	0-12								
Texture Group	.1941(A)(1)	LS	CS	LS	LS	LS								
Consistence	.1941													
Structure	.1941(A)(2)													
Mineralogy	.1941(A)(3)													
HORIZON 2 DEPTH		18-36	12-28	12-30	18-36	12-30								
Texture Group	.1941(A)(1)	SCL	SCL	SCL	SCL	SCL								
Consistence	.1941													
Structure	.1941(A)(2)													
Mineralogy	.1941(A)(3)													
HORIZON 3 DEPTH			28-36	30-36		30-36								
Texture Group	.1941(A)(1)		SC	SC		SC								
Consistence	.1941													
Structure	.1941(A)(2)													
Mineralogy	.1941(A)(3)													
HORIZON 4 DEPTH														
Texture Group	.1941(A)(1)													
Consistence	.1941													
Structure	.1941(A)(2)													
Mineralogy	.1941(A)(3)													
SOIL WETNESS	.1942													
RESTRICTIVE HORIZON	.1944													
SAPROLITE	.1943/.1956													
CLASSIFICATION	.1948													
LONG TERM ACCEPTANCE RATE	.1955	.6	.4	.4	.6	.4								

L.T.A.A.  
.4  
1x300  
Pyp

257  
3/17

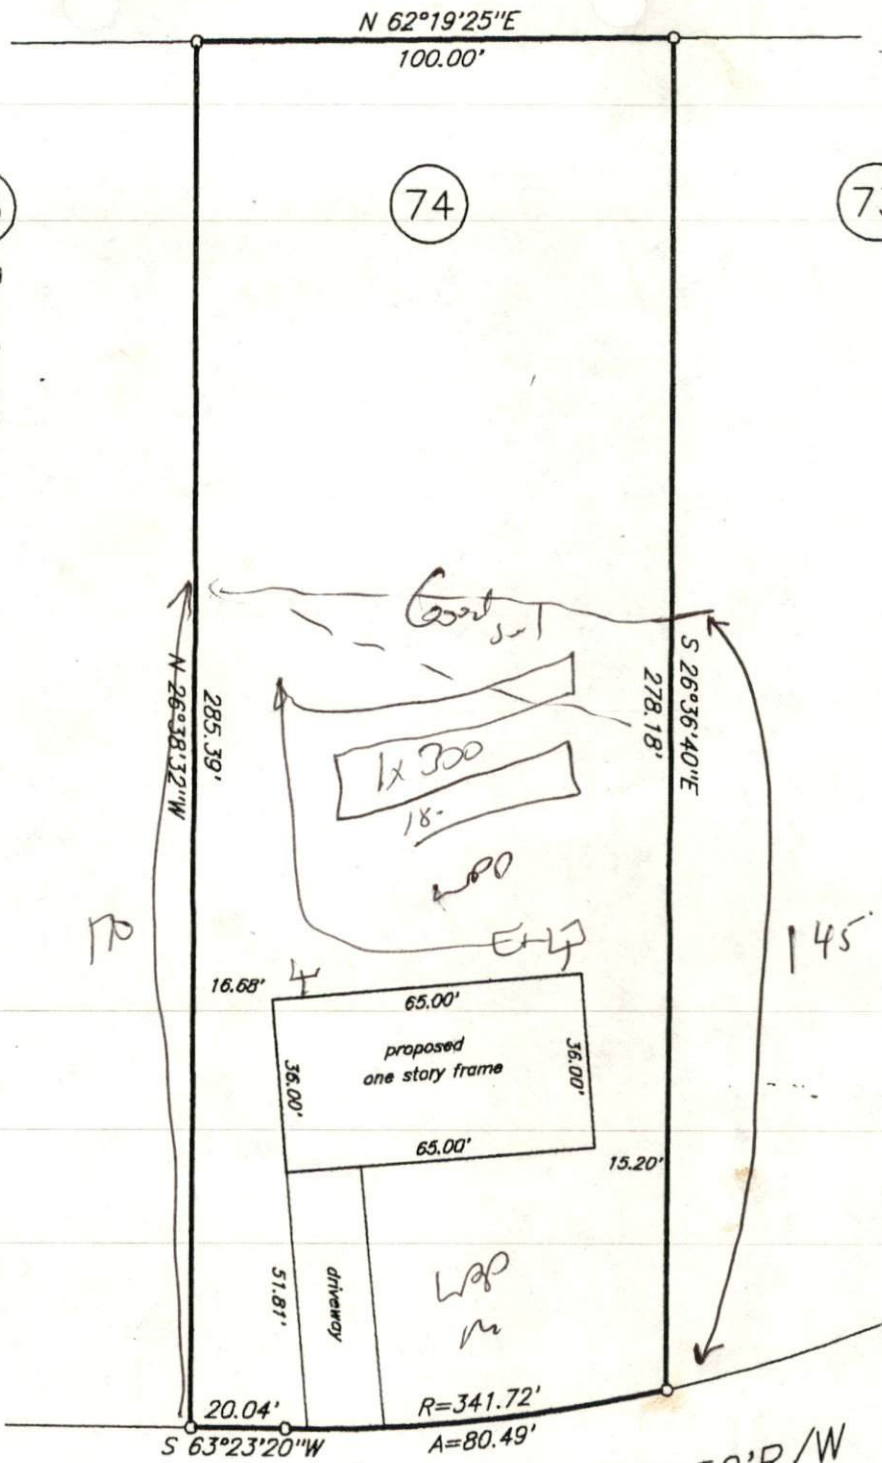

75 Required Property Line Setbacks

Front	Side	Corner	Rear	Nearest Building
Minimum	5'	5'	5'	5'
Actual	51.81'	15.20'	40'	10'

**SITE PLAN APPROVAL**  
 DISTRICT RA2003 USE SPD  
 #BEDROOMS 3  
 Date 11-7-01  
 Zoning Administrator [Signature]

Colonial Hills Drive 50'R/W

plot plan

Owner: PRG Holdings, LLC

Subdivision: Colonial Hills, Phase One

Map Cab: \_\_\_\_\_ Slide: 2001-277

Harnett County North Carolina

Scale 1" = 40' Date: 11-05-01 House No. \_\_\_\_\_