

SITE/S . EVALUATION FOR ON-SI WASTEWATER

APPLICANT NAME _____

DATE _____

FACTORS		PROFILES												
		1	2	3	4	5	6	7	8	9	10			
LANDSCAPE POSITION	.1940													
SLOPE (%)	.1940													
HORIZON 1 DEPTH		0-12	0-12	0-12										
Texture Group	.1941(A)(1)	LS	LS	LS										
Consistence	.1941													
Structure	.1941(A)(2)													
Mineralogy	.1941(A)(3)													
HORIZON 2 DEPTH		12-38	12-38	12-28										
Texture Group	.1941(A)(1)	SCC	SCC	SCC										
Consistence	.1941													
Structure	.1941(A)(2)													
Mineralogy	.1941(A)(3)													
HORIZON 3 DEPTH				28-36										
Texture Group	.1941(A)(1)			SC										
Consistence	.1941													
Structure	.1941(A)(2)													
Mineralogy	.1941(A)(3)													
HORIZON 4 DEPTH														
Texture Group	.1941(A)(1)													
Consistence	.1941													
Structure	.1941(A)(2)													
Mineralogy	.1941(A)(3)													
SOIL WETNESS	.1942													
RESTRICTIVE HORIZON	.1944													
SAPROLITE	.1943/1956													
CLASSIFICATION	.1948													
LONG TERM ACCEPTANCE RATE	.1955	.6	.6	.4	.4	.4								

4/360

4

12300
18"

N 62°19'25"E 100.00'

76


74

Front
Side
Corner
Rear
Nearest
Building

Required Property Line Setbacks

Minimum	Actual
35	45
100	17.5
20	200
25	11
10	11

BASED ON THE F. I. R. M. PANELS,
IT IS MY OPINION THAT THE
PROPERTY SHOWN HEREON IS
OUTSIDE THE FLOOD HAZARD
AREA

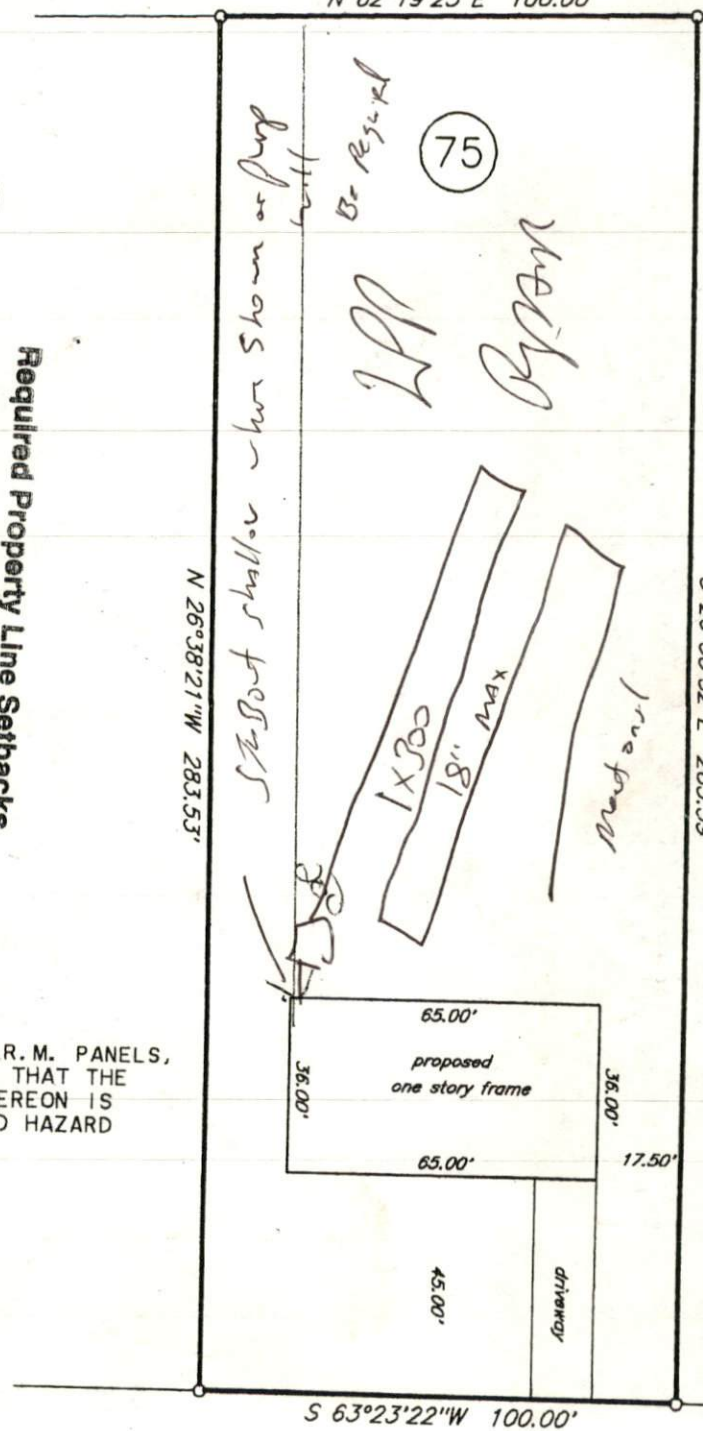

SITE PLAN APPROVAL

DISTRICT RAOR USE SFD

#BEDROOMS 3

Date 11-7-01 Zoning Administrator Shirley Jones

Colonial Hills Drive 50'R/W

plot plan

Owner: PRG Holding, LLC

Subdivision: Colonial Hills, Phase One

Map Cab: _____ Slide: 2001-277

Harnett County North Carolina

Scale 1" = 40' Date: 11-5-01 House No. _____

George I. Lott Surveyor