




ATC SITE NAME: ANDERSON CREEK NC
ATC SITE NUMBER: 21273
AT&T MOBILITY SITE ID: SINC006547
AT&T MOBILITY FA LOCATION CODE: 10017389
AT&T MOBILITY SITE NAME: 368-217
AT&T MOBILITY USID: 71629
SITE ADDRESS: 174 BRINKLEY HILL
CAMERON, NC 28326-7887



LOCATION MAP

AT&T MOBILITY IWM JOB NUMBER(S): **WSVWN0054890**, WSVWN0055362,
WSVWN0055677, WSVWN0056106, WSVWN0056415, WSVWN0056728.
AT&T MOBILITY PACE JOB NUMBER(S): **MRVWN045039**, MRVWN044597,
MRVWN044567, MRVWN045017, MRVWN044688, MRVWN044832.

COMPLIANCE CODE		PROJECT SUMMARY		PROJECT DESCRIPTION	SHEET INDEX					
<p>ALL WORK SHALL BE PERFORMED AND MATERIALS INSTALLED IN ACCORDANCE WITH THE CURRENT EDITIONS OF THE FOLLOWING CODES AS ADOPTED BY THE LOCAL GOVERNMENT AUTHORITIES. NOTHING IN THESE PLANS IS TO BE CONSTRUED TO PERMIT WORK NOT CONFORMING TO THESE CODES.</p> <p>1. 2018 NORTH CAROLINA BUILDING CODE (NCBC)</p> <p>2. 2020 NATIONAL ELECTRIC CODE (NEC) WITH NC AMENDMENTS</p> <p>3. LOCAL BUILDING CODE</p> <p>4. CITY/COUNTY ORDINANCES</p>		<p><u>SITE ADDRESS:</u></p> <p>174 BRINKLEY HILL</p> <p>CAMERON, NC 28326-7887</p> <p>COUNTY: HARNETT</p> <p><u>GEOGRAPHIC COORDINATES:</u></p> <p>LATITUDE: 35.24676</p> <p>LONGITUDE: -79.02035</p> <p>GROUND ELEVATION: 381' AMSL</p> <p><u>ZONING INFORMATION:</u></p> <p>JURISDICTION: HARNETT COUNTY</p> <p>PARCEL ID: 9594-34-8634.000</p>		<p>THE PROPOSED PROJECT INCLUDES MODIFYING GROUND BASED AND TOWER MOUNTED EQUIPMENT AS INDICATED PER BELOW:</p> <p><u>TOWER WORK:</u></p> <p>REMOVE (9) ANTENNA(S), (3) RRU(s), (3) TMA(s), AND (6) 2-1/4" COAX CABLE(S).</p> <p>INSTALL (3) BACK TO BACK RRU BRACKET(S), (2) CABLE HOISTING ANCHOR(S), (1) CABLE HOISTING GRIP(S), (9) ANTENNA(S), (3) RRU(s), (1) SQUID(S), (1) 0.96" 6 AWG 6 DC POWER TRUNK(S), AND MOUNT MODIFICATION(S).</p> <p>EXISTING (9) RRU(s), (2) SQUID(S), (6) 2-1/4" COAX CABLE(S), (2) 0.39" FIBER TRUNK(S), (2) 0.78" 8 AWG 6 DC POWER TRUNK(S), AND (2) 0.92" 6 AWG 6 DC POWER TRUNK(S) TO REMAIN.</p> <p><u>GROUND WORK:</u></p> <p>REMOVE (1) GE RBA72 POWER PLANT(S) AND (1) FLX16 CABINET(S).</p> <p>INSTALL (1) VERTV ODN512 POWER PLANT(S), (1) FLX21 PURCELL CABINET(S), (9) -48V RECTIFIER(S), (6) -58V CONVERTER(S), (4) POWERSAFE SBS 170F BATTERY(IES), (1) +27 VDC VERTIV ESURE BULLET CONVERTER(S), (6) VERTIV 50A DC BREAKER(S), (12) VERTIV 25A DC BREAKER(S), (1) #6 TELCOFLEX CABLE(S), AND (1) 6672 BBU(s).</p>	SHEET NO:	DESCRIPTION:	REV:	DATE:	BY:	
					G-001	TITLE SHEET	1	04/24/25	SRZ	
					G-002	GENERAL NOTES	1	04/24/25	SRZ	
					G-003 - G-007	APPENDIX B	1	04/24/25	SRZ	
<p>PROJECT NOTES</p> <p>1. THE FACILITY IS UNMANNED.</p> <p>2. A TECHNICIAN WILL VISIT THE SITE APPROXIMATELY ONCE A MONTH FOR ROUTINE INSPECTION AND MAINTENANCE.</p> <p>3. THE PROJECT WILL NOT RESULT IN ANY SIGNIFICANT LAND DISTURBANCE OR EFFECT OF STORM WATER DRAINAGE.</p> <p>4. NO SANITARY SEWER, POTABLE WATER OR TRASH DISPOSAL IS REQUIRED.</p> <p>5. HANDICAP ACCESS IS NOT REQUIRED.</p> <p>6. THE PROJECT DEPICTED IN THESE PLANS QUALIFIES AS AN ELIGIBLE FACILITIES REQUEST ENTITLED TO EXPEDITED REVIEW UNDER 47 U.S.C. § 1455(A) AS A MODIFICATION OF AN EXISTING WIRELESS TOWER THAT INVOLVES THE COLLOCATION, REMOVAL, AND/OR REPLACEMENT OF TRANSMISSION EQUIPMENT THAT IS NOT A SUBSTANTIAL CHANGE UNDER CFR § 1.61000 (B)(7).</p>		<p><u>TOWER OWNER:</u></p> <p>AMERICAN TOWER</p> <p>10 PRESIDENTIAL WAY</p> <p>WOBBURN, MA 01801</p> <p><u>ENGINEER:</u></p> <p>TEP ENGINEERING, PLLC</p> <p>326 TRYON RD</p> <p>RALEIGH, NC 27603</p> <p><u>APPLICANT:</u></p> <p>AT&T MOBILITY</p> <p><u>PROPERTY OWNER:</u></p> <p>BRINKLEY SAM HEIRS</p> <p>85 BRINKLEY HILL LN</p> <p>CAMERON, NC 28326</p>		<p>PROJECT TEAM</p>		C-001	OVERALL SITE PLAN	1	04/24/25	SRZ
						C-101	DETAILED SITE PLAN	1	04/24/25	SRZ
						C-102	DETAILED EQUIPMENT LAYOUT	1	04/24/25	SRZ
						C-201	TOWER ELEVATION	1	04/24/25	SRZ
						C-401	ANTENNA INSTALLATION	1	04/24/25	SRZ
						C-402	ANTENNA SCHEDULE	1	04/24/25	SRZ
						C-501	CONSTRUCTION DETAILS	1	04/24/25	SRZ
						E-101	ELECTRICAL DETAILS	1	04/24/25	SRZ
						E-102	ELECTRICAL DETAILS	1	04/24/25	SRZ
						E-103	GROUNDING PLAN	1	04/24/25	SRZ
						E-501	GROUNDING DETAILS	1	04/24/25	SRZ
						R-601 - R-611	SUPPLEMENTAL			
							MOUNT REINFORCEMENT DRAWINGS			
		<p>PROJECT LOCATION DIRECTIONS</p>								
		<p>FROM RALEIGH: TAKE I-440 OUTER BELTLINE (BECOMES US HWY 1) SOUTH. FOLLOW TO THE 421/87 HWY SOUTH EXIT (DUNN/ GREENSBORO). MAKE A RIGHT OFF EXIT. TRAVEL APPROX. 4.8 MILES. BEAR RIGHT AT FORK. TRAVEL ON HWY 87 FOR APPROX. 29 MILES. PASS SAWYER FURNITURE STORE AND TRAVEL APPROX. 1.9 MILES. BRINKLEY LANE IS ON THE LEFT.</p>					<p>UTILITY COMPANIES</p>			
<p>POWER COMPANY: CENTRAL EMC</p> <p>PHONE: (919) 774-4900</p>										
<p>TELEPHONE COMPANY: AT&T</p> <p>PHONE: (800) 331-0500</p>										



PLANS PREPARED BY:



TEP ENGINEERING, PLLC
326 TRYON ROAD
RALEIGH, NC 27603-3530
OFFICE: (919) 661-6351
www.tepgroup.net
N.C. LICENSE #P-1403

TEP IS A FAMILY OF COMPANIES LICENSED TO PROVIDE DIFFERENT SERVICES IN DIFFERENT JURISDICTIONS. DEPENDING ON THE JURISDICTION, PROFESSIONAL ENGINEERING AND LAND SURVEYING SERVICES ARE PROVIDED BY TEP OPCO LLC, A DELAWARE LIMITED LIABILITY COMPANY, TEP ENGINEERING, LLC, A NORTH CAROLINA PROFESSIONAL LIMITED LIABILITY COMPANY, OR M&H ENGINEERING, LLC, A VIRGINIA PROFESSIONAL LIMITED LIABILITY COMPANY. DESIGN-BUILD CONTRACTOR SERVICES ARE PROVIDED BY TEP OPCO LLC, DELAWARE LIMITED LIABILITY COMPANY. WE ACQUIRE THE REQUISITE LICENSES IN EACH STATE. ADDITIONAL INFORMATION CAN BE OBTAINED FROM THE COMPANY.

REV.	DESCRIPTION	BY	DATE
<u>A</u>	PRELIMINARY	SDD	04/08/25
<u>0</u>	100% CONSTRUCTION	SDD	04/14/25
<u>1</u>	100% CONSTRUCTION	SRZ	04/24/25
<u> </u>			
<u> </u>			
<u> </u>			

ATC SITE NUMBER: 21273

ATC SITE NAME: ANDERSON CREEK NC

AT&T MOBILITY SITE NUMBER:

SINC006547

AT&T MOBILITY SITE NAME:

368-217

SITE ADDRESS:
174 BRINKLEY HILL
AMERON, NC 28326-7887

TEP Engineering, PLLC

1400



SEAL:

04/24/25



DATE DRAWN:	04/24/25
ATC JOB NO:	14882801
CUSTOMER NAME:	368-217
CUSTOMER ID:	SINC006547

TITLE SHEET

SHEET NUMBER:

G-001

REVISION:

1

GENERAL CONSTRUCTION NOTES:

1. OWNER FURNISHED MATERIALS, AT&T MOBILITY "THE COMPANY" WILL PROVIDE AND THE CONTRACTOR WILL INSTALL

A. BTS EQUIPMENT FRAME (PLATFORM) AND ICEBRIDGE SHELTER (GROUND BUILD/CO-LOCATE ONLY)

B. AC/TELCO INTERFACE BOX (PPC)

C. ICE BRIDGE (CABLE TRAY WITH COVER) (GROUND BUILD/CO-LOCATE ONLY, GC TO FURNISH AND INSTALL FOR ROOFTOP INSTALLATION)

D. TOWERS, MONOPOLES

E. TOWER LIGHTING

F. GENERATORS & LIQUID PROPANE TANK

G. ANTENNA STANDARD BRACKETS, FRAMES AND PIPES FOR MOUNTING

H. ANTENNAS (INSTALLED BY OTHERS)

I. TRANSMISSION LINE

J. TRANSMISSION LINE JUMPERS

K. TRANSMISSION LINE CONNECTORS WITH WEATHERPROOFING KITS

L. TRANSMISSION LINE GROUND KITS

M. HANGERS

N. HOISTING GRIPS

O. BTS EQUIPMENT
2. THE CONTRACTOR IS RESPONSIBLE TO PROVIDE ALL OTHER MATERIALS FOR THE COMPLETE INSTALLATION OF THE SITE INCLUDING, BUT NOT LIMITED TO, SUCH MATERIALS AS FENCING, STRUCTURAL STEEL SUPPORTING SUB-FRAME FOR PLATFORM, ROOFING LABOR AND MATERIALS, GROUNDING RINGS, GROUNDING WIRES, COPPER-CLAD OR XIT CHEMICAL GROUND ROD(S), BUSS BARS, TRANSFORMERS AND DISCONNECT SWITCHES WHERE APPLICABLE, TEMPORARY ELECTRICAL POWER, CONDUIT, LANDSCAPING COMPOUND STONE, CRANES, CORE DRILLING, SLEEPERS AND RUBBER MATTING, REBAR, CONCRETE CAISSONS, PADS AND/OR AUGER MOUNTS, MISCELLANEOUS FASTENERS, CABLE TRAYS, NON-STANDARD ANTENNA FRAMES AND ALL OTHER MATERIAL AND LABOR REQUIRED TO COMPLETE THE JOB ACCORDING TO THE DRAWINGS AND SPECIFICATIONS. IT IS THE POSITION OF AT&T MOBILITY TO APPLY FOR PERMITTING AND CONTRACTOR RESPONSIBLE FOR PICKUP AND PAYMENT OF REQUIRED PERMITS.
3. ALL WORK SHALL CONFORM TO ALL CURRENT APPLICABLE FEDERAL, STATE, AND LOCAL CODES, INCLUDING ANSI/EIA/TIA-222, AND COMPLY WITH ATC CONSTRUCTION SPECIFICATIONS.
4. CONTRACTOR SHALL CONTACT LOCAL 811 FOR IDENTIFICATION OF UNDERGROUND UTILITIES PRIOR TO START OF CONSTRUCTION.
5. CONTRACTOR SHALL BE RESPONSIBLE FOR COORDINATING ALL REQUIRED INSPECTIONS.
6. ALL DIMENSIONS TO, OF, AND ON EXISTING BUILDINGS, DRAINAGE STRUCTURES, AND SITE IMPROVEMENTS SHALL BE VERIFIED IN FIELD BY CONTRACTOR WITH ALL DISCREPANCIES REPORTED TO THE ENGINEER.
7. DO NOT CHANGE SIZE OR SPACING OF STRUCTURAL ELEMENTS.
8. DETAILS SHOWN ARE TYPICAL; SIMILAR DETAILS APPLY TO SIMILAR CONDITIONS UNLESS OTHERWISE NOTED.
9. THESE DRAWINGS DO NOT INCLUDE NECESSARY COMPONENTS FOR CONSTRUCTION SAFETY WHICH SHALL BE THE SOLE RESPONSIBILITY OF THE CONTRACTOR.
10. CONTRACTOR SHALL BRACE STRUCTURES UNTIL ALL STRUCTURAL ELEMENTS NEEDED FOR STABILITY ARE INSTALLED. THESE ELEMENTS ARE AS FOLLOWS: LATERAL BRACING, ANCHOR BOLTS, ETC.
11. CONTRACTOR SHALL DETERMINE EXACT LOCATION OF EXISTING UTILITIES, GROUNDS DRAINS, DRAIN PIPES, VENTS, ETC. BEFORE COMMENCING WORK.
12. INCORRECTLY FABRICATED, DAMAGED, OR OTHERWISE MISFITTING OR NONCONFORMING MATERIALS OR CONDITIONS SHALL BE REPORTED TO THE AT&T MOBILITY REP PRIOR TO REMEDIAL OR CORRECTIVE ACTION. ANY SUCH REMEDIAL ACTION SHALL REQUIRE WRITTEN APPROVAL BY THE AT&T MOBILITY REP PRIOR TO PROCEEDING.
13. EACH CONTRACTOR SHALL COOPERATE WITH THE AT&T MOBILITY REP, AND COORDINATE HIS WORK WITH THE WORK OF OTHERS.
14. CONTRACTOR SHALL REPAIR ANY DAMAGE CAUSED BY CONSTRUCTION OF THIS PROJECT TO MATCH EXISTING PRE-CONSTRUCTION CONDITIONS TO THE SATISFACTION OF THE AT&T MOBILITY CONSTRUCTION MANAGER.
15. ALL CABLE/CONDUIT ENTRY/EXIT PORTS SHALL BE WEATHERPROOFED DURING INSTALLATION USING A SILICONE SEALANT.
16. WHERE EXISTING CONDITIONS DO NOT MATCH THOSE SHOWN IN THIS PLAN SET, CONTRACTOR SHALL NOTIFY THE AT&T MOBILITY REP AND ENGINEER OF RECORD IMMEDIATELY.
17. CONTRACTOR SHALL ENSURE ALL SUBCONTRACTORS ARE PROVIDED WITH A COMPLETE AND CURRENT SET OF DRAWINGS AND SPECIFICATIONS FOR THIS PROJECT.
18. CONTRACTOR SHALL REMOVE ALL RUBBISH AND DEBRIS FROM THE SITE AT THE END OF EACH DAY.
19. CONTRACTOR SHALL COORDINATE WORK SCHEDULE WITH AMERICAN TOWER CORPORATION (ATC) AND TAKE PRECAUTIONS TO MINIMIZE IMPACT AND DISRUPTION OF OTHER OCCUPANTS OF THE FACILITY.
20. CONTRACTOR SHALL FURNISH AT&T MOBILITY AND AMERICAN TOWER CORPORATION (ATC) WITH A PDF MARKED UP AS-BUILT SET OF DRAWINGS UPON COMPLETION OF WORK.
21. PRIOR TO SUBMISSION OF BID, CONTRACTOR SHALL COORDINATE WITH AT&T MOBILITY REP TO DETERMINE WHAT, IF ANY, ITEMS WILL BE PROVIDED. ALL ITEMS NOT PROVIDED SHALL BE PROVIDED AND INSTALLED BY THE CONTRACTOR. CONTRACTOR WILL INSTALL ALL ITEMS

PROVIDED.

22. PRIOR TO SUBMISSION OF BID, CONTRACTOR SHALL COORDINATE WITH AT&T MOBILITY REP TO DETERMINE IF ANY PERMITS WILL BE OBTAINED BY CONTRACTOR. ALL REQUIRED PERMITS NOT OBTAINED BY AT&T MOBILITY MUST BE OBTAINED, AND PAID FOR, BY THE CONTRACTOR.
23. CONTRACTOR SHALL INSTALL ALL SITE SIGNAGE IN ACCORDANCE WITH AT&T MOBILITY SPECIFICATIONS AND REQUIREMENTS.
24. CONTRACTOR SHALL SUBMIT ALL SHOP DRAWINGS TO AT&T MOBILITY FOR REVIEW AND APPROVAL PRIOR TO FABRICATION.
25. ALL EQUIPMENT SHALL BE INSTALLED ACCORDING TO MANUFACTURER'S SPECIFICATIONS AND LOCATED ACCORDING TO AT&T MOBILITY SPECIFICATIONS, AND AS SHOWN IN THESE PLANS.
26. THE CONTRACTOR SHALL SUPERVISE AND DIRECT THE PROJECT DESCRIBED HEREIN. THE CONTRACTOR SHALL BE SOLELY RESPONSIBLE FOR ALL THE CONSTRUCTION MEANS, METHODS, TECHNIQUES, SEQUENCES AND PROCEDURES AND FOR COORDINATING ALL PORTIONS OF THE WORK UNDER THE CONTRACT.
27. CONTRACTOR SHALL NOTIFY AT&T MOBILITY REP A MINIMUM OF 48 HOURS IN ADVANCE OF POURING CONCRETE OR BACKFILLING ANY UNDERGROUND UTILITIES, FOUNDATIONS OR SEALING ANY WALL, FLOOR OR ROOF PENETRATIONS FOR ENGINEERING REVIEW AND APPROVAL.
28. WHEN THE PROJECT SCOPE REQUIRES THE USE OF THE SAFETY CLIMB, THE GENERAL CONTRACTOR SHALL ENSURE THE SAFETY CLIMB IS FREE OF OBSTRUCTIONS, NOT RUBBING ON OR TRAPPED BY ANY INSTALLED CUSTOMER EQUIPMENT, IS VISUALLY TAUT, MEETS MANUFACTURER INSTALLATION SPECIFICATIONS, AND IS FIRMLY SECURED AT ALL CABLE GUIDE LOCATIONS UPON PROJECT COMPLETION.
29. COMPLETION OF PROJECT SHALL NOT OBSTRUCT, TRAP, LOOSEN, OR OTHERWISE CAUSE FAILURE TO MEET MANUFACTURER INSTALLATION REQUIREMENTS FOR THE SAFETY CLIMB.
30. CONTRACTOR SHALL BE RESPONSIBLE FOR SITE SAFETY INCLUDING COMPLIANCE WITH ALL APPLICABLE OSHA STANDARDS AND RECOMMENDATIONS AND SHALL PROVIDE ALL NECESSARY SAFETY DEVICES INCLUDING PPE AND PPM AND CONSTRUCTION DEVICES SUCH AS WELDING AND FIRE PREVENTION, TEMPORARY SHORING, SCAFFOLDING, TRENCH BOXES/SLOPING, BARRIERS, ETC.
31. THE CONTRACTOR SHALL PROTECT AT HIS OWN EXPENSE, ALL EXISTING FACILITIES AND SUCH OF HIS NEW WORK LIABLE TO INJURY DURING THE CONSTRUCTION PERIOD. ANY DAMAGE CAUSED BY NEGLECT ON THE PART OF THIS CONTRACTOR OR HIS REPRESENTATIVES, OR BY THE ELEMENTS DUE TO NEGLECT ON THE PART OF THIS CONTRACTOR OR HIS REPRESENTATIVES, EITHER TO THE EXISTING WORK, OR TO HIS WORK OR THE WORK OF ANY OTHER CONTRACTOR, SHALL BE REPAIRED AT HIS EXPENSE TO THE OWNER'S SATISFACTION.
32. ALL WORK SHALL BE INSTALLED IN A FIRST CLASS, NEAT AND WORKMANLIKE MANNER BY MECHANICS SKILLED IN THE TRADE INVOLVED. THE QUALITY OF WORKMANSHIP SHALL BE SUBJECT TO THE APPROVAL OF THE AT&T MOBILITY REP. ANY WORK FOUND BY THE AT&T MOBILITY REP TO BE OF INFERIOR QUALITY AND/OR WORKMANSHIP SHALL BE REPLACED AND/OR REWORKED AT CONTRACTOR EXPENSE UNTIL APPROVAL IS OBTAINED.
33. IN ORDER TO ESTABLISH STANDARDS OF QUALITY AND PERFORMANCE, ALL TYPES OF MATERIALS LISTED HEREINAFTER BY MANUFACTURER'S NAMES AND/OR MANUFACTURER'S CATALOG NUMBER SHALL BE PROVIDED BY THESE MANUFACTURERS AS SPECIFIED.
34. AT&T MOBILITY FURNISHED EQUIPMENT SHALL BE PICKED-UP AT THE AT&T MOBILITY WAREHOUSE, NO LATER THAN 48HR AFTER BEING NOTIFIED INSURED, STORED, UNCRATE, PROTECTED AND INSTALLED BY THE CONTRACTOR WITH ALL APPURTENANCES REQUIRED TO PLACE THE EQUIPMENT IN OPERATION, READY FOR USE. THE CONTRACTOR SHALL BE RESPONSIBLE FOR THE EQUIPMENT AFTER PICKING IT UP.
35. AT&T MOBILITY OR HIS ARCHITECT/ENGINEER RESERVES THE RIGHT TO REJECT ANY EQUIPMENT OR MATERIALS WHICH, IN HIS OWN OPINION ARE NOT IN COMPLIANCE WITH THE CONTRACT DOCUMENTS, EITHER BEFORE OR AFTER INSTALLATION AND THE EQUIPMENT SHALL BE REPLACED WITH EQUIPMENT CONFORMING TO THE REQUIREMENTS OF THE CONTRACT DOCUMENTS BY THE CONTRACTOR AT NO COST TO AT&T MOBILITY OR THEIR ARCHITECT/ENGINEER.
- SPECIAL CONSTRUCTION
- ANTENNA INSTALLATION NOTES:
1. WORK INCLUDED:

A. ANTENNA AND COAXIAL CABLES ARE FURNISHED BY AT&T MOBILITY UNDER A SEPARATE CONTRACT. THE CONTRACTOR SHALL ASSIST ANTENNA INSTALLATION CONTRACTOR IN TERMS OF COORDINATION AND SITE ACCESS. ERECTION SUBCONTRACTOR SHALL BE RESPONSIBLE FOR THE PROTECTION OF PERSONNEL.

B. INSTALL ANTENNAS AS INDICATED ON DRAWINGS AND AT&T MOBILITY SPECIFICATIONS.

C. INSTALL GALVANIZED STEEL ANTENNA MOUNTS AS INDICATED ON DRAWINGS.

D. INSTALL FURNISHED GALVANIZED STEEL OR ALUMINUM WAVEGUIDE.

E. CONTRACTOR SHALL PROVIDE FOUR (4) SETS OF SWEEP TESTS USING ANRITZU-PACKARD 8713B RF SCALAR NETWORK ANALYZER. SUBMIT FREQUENCY DOMAIN REFLECTOMETER(FDR) TESTS RESULTS TO THE PROJECT MANAGER. SWEEP TESTS SHALL BE AS PER ATTACHED RFS "MINIMUM FIELD TESTING RECOMMENDED FOR ANTENNA AND HELIAX COAXIAL CABLE SYSTEMS" DATED 10/5/93. TESTING SHALL BE PERFORMED BY AN INDEPENDENT TESTING SERVICE AND BE BOUND AND SUBMITTED WITHIN ONE WEEK OF WORK COMPLETION.

F. INSTALL COAXIAL CABLES AND TERMINATING BETWEEN ANTENNAS AND EQUIPMENT PER MANUFACTURER'S RECOMMENDATIONS. WEATHERPROOF ALL CONNECTIONS BETWEEN THE
- ANTENNA AND EQUIPMENT PER MANUFACTURER'S REQUIREMENTS. TERMINATE ALL COAXIAL CABLE THREE (3) FEET IN EXCESS OF ENTRY PORT LOCATION UNLESS OTHERWISE STATED.
- G. ANTENNA AND COAXIAL CABLE GROUNDING:

2. ALL EXTERIOR #6 GREEN GROUND WIRE "DAISY CHAIN" CONNECTIONS ARE TO BE WEATHER SEALED WITH RFS CONNECTORS/SPLICE WEATHERPROOFING KIT #221213 OR EQUAL.

3. ALL COAXIAL CABLE GROUNDING KITS ARE TO BE INSTALLED ON STRAIGHT RUNS OF COAXIAL CABLE (NOT WITHIN BENDS)
- ALL DISCREPANCIES FROM WHAT IS SHOWN ON THESE CONSTRUCTION DRAWINGS SHALL BE COMMUNICATED TO ATC ENGINEERING IMMEDIATELY FOR CORRECTION OR RE-DESIGN. FAILURE TO COMMUNICATE DIRECTLY WITH ATC ENGINEERING OR ANY CHANGES FROM THE DESIGN CONDUCTED WITHOUT PRIOR APPROVAL FROM ATC ENGINEERING SHALL BE THE SOLE RESPONSIBILITY OF THE GENERAL CONTRACTOR.
-
- PLANS PREPARED BY:
-
- TEP ENGINEERING, PLLC
326 TRYON ROAD
RALEIGH, NC 27603-3530
OFFICE: (919) 661-6351
www.tepgroup.net
N.C. LICENSE #P-1403
- TEP IS A FAMILY OF COMPANIES LICENSED TO PROVIDE DIFFERENT SERVICES IN DIFFERENT JURISDICTIONS. DEPENDING ON THE JURISDICTION, PROFESSIONAL ENGINEERING AND LAND SURVEYING SERVICES ARE PROVIDED BY TEP OPO LLC, A DELAWARE LIMITED LIABILITY COMPANY, TEP ENGINEERING, LLC, A NORTH CAROLINA PROFESSIONAL LIMITED LIABILITY COMPANY, OR MMH ENGINEERING, LLC, A NEW YORK PROFESSIONAL LIMITED LIABILITY COMPANY. GENERAL CONTRACTOR SERVICES ARE PROVIDED BY TEP OPO LLC, A DELAWARE LIMITED LIABILITY COMPANY. WE ACQUIRE THE REQUISITE LICENSES IN EACH STATE. ADDITIONAL INFORMATION CAN BE OBTAINED FROM THE COMPANY.
- | REV. | DESCRIPTION | BY | DATE |
|------|-------------------|-----|----------|
| △ | PRELIMINARY | SDD | 04/08/25 |
| △ | 100% CONSTRUCTION | SDD | 04/14/25 |
| △ | 100% CONSTRUCTION | SRZ | 04/24/25 |
| △ | | | |
| △ | | | |
- ATC SITE NUMBER: 21273
- ATC SITE NAME: ANDERSON CREEK NC
- AT&T MOBILITY SITE NUMBER:
- SINC006547
- AT&T MOBILITY SITE NAME:
- 368-217
- SITE ADDRESS:
- 174 BRINKLEY HILL
CAMERON, NC 28326-7887
- TEP Engineering, PLLC P-1403
-
- SEAL: 04/24/25
-
- | | |
|----------------|------------|
| DATE DRAWN: | 04/24/25 |
| ATC JOB NO: | 14882801 |
| CUSTOMER NAME: | 368-217 |
| CUSTOMER ID: | SINC006547 |
- GENERAL NOTES
- SHEET NUMBER:
- G-002
- REVISION:
- 1

2018 APPENDIX B
BUILDING CODE SUMMARY FOR ALL COMMERCIAL PROJECTS
(EXCEPT 1 AND 2-FAMILY DWELLINGS AND TOWNHOUSES)
(Reproduce the following data on the building plans sheet 1 or 2)

Name of Project: ANDERSON CREEK NC
Address: 174 BRINKLEY HILL, CAMERON, NC Zip Code 28326-7887
Owner/Authorized Agent: AARON DIAL Phone # (919) 466 - 5383 E-Mail AaronDial@AmericanTower.com
Owned By: City/County Private State
Code Enforcement Jurisdiction: City County HARNETT State

CONTACT:
Table with 6 columns: DESIGNER, FIRM, NAME, LICENSE #, TELEPHONE #, E-MAIL. Rows include Architectural, Civil, Electrical, Fire Alarm, Plumbing, Mechanical, Sprinkler-Standpipe, Structural, Retaining Walls >5' High, and Other.

2018 NC BUILDING CODE: New Building Addition Renovation
1st Time Interior Completion
Shell/Core - Contact the local inspection jurisdiction for possible additional procedures and requirements
Phased Construction - Shell/Core- Contact the local inspection jurisdiction for possible additional procedures and requirements

2018 NC EXISTING BUILDING CODE: EXISTING: Prescriptive Repair Chapter 14
Alteration: Level I Level II Level III
Historic Property Change of Use

CONSTRUCTED: (date) CURRENT OCCUPANCY(S) (Ch. 3):
RENOVATED: (date) PROPOSED OCCUPANCY(S) (Ch. 3):

OCCUPANCY CATEGORY (Table 1604.5): Current: I II III IV
Proposed: I II III IV

BASIC BUILDING DATA
Construction Type: I-A II-A III-A IV V-A
I-B II-B III-B V-B
Sprinklers: No Partial Yes NFPA 13 NFPA 13R NFPA 13D
Standpipes: No Yes Class I II III Wet Dry
Fire District: No Yes Flood Hazard Area: No Yes
Special Inspections Required: No Yes (Contact the local inspection jurisdiction for additional procedures and requirements.)


Gross Building Area Table
Table with 4 columns: FLOOR, EXISTING (SQ FT), NEW (SQ FT), SUB-TOTAL. Rows include 3rd Floor, 2nd Floor, Mezzanine, 1st Floor, Basement, and TOTAL.

ALLOWABLE AREA
Primary Occupancy Classification(s): Select one Select one Select one Select one Select one Select one
Assembly A-1 A-2 A-3 A-4 A-5
Business
Educational
Factory F-1 Moderate F-2 Low
Hazardous H-1 Detonate H-2 Deflagrate H-3 Combust H-4 Health H-5 HPM
Institutional I-1 Condition 1 2
I-2 Condition 1 2
I-3 Condition 1 2 3 4 5
I-4
Mercantile
Residential R-1 R-2 R-3 R-4
Storage S-1 Moderate S-2 Low High-piled
Parking Garage Open Enclosed Repair Garage
Utility and Miscellaneous

Accessory Occupancy Classification(s): N/A
Incidental Uses (Table 509): N/A
Special Uses (Chapter 4 – List Code Sections): N/A
Special Provisions: (Chapter 5 – List Code Sections): N/A
Mixed Occupancy: No Yes Separation: Hr. Exception:

Non-Separated Use (508.3) - The required type of construction for the building shall be determined by applying the height and area limitations for each of the applicable occupancies to the entire building. The most restrictive type of construction, so determined, shall apply to the entire building.
Separated Use (508.4) - See below for area calculation. If the area of the occupancy shall be such that the sum of the actual floor area of each use divided by the allowable floor area shall not exceed 1.

Actual Area of Occupancy A + Occupancy B ≤ 1
Allowable Area of Occupancy A Occupancy B
+ + = ≤ 1.00

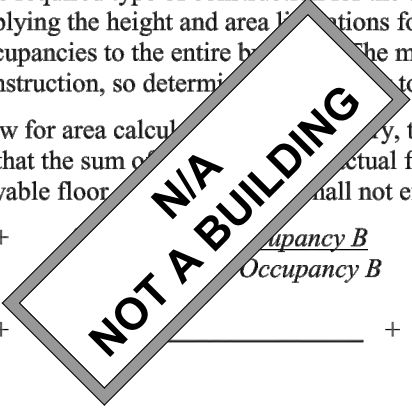

AMERICAN TOWER
PLANS PREPARED BY:
TEP
TEP ENGINEERING, PLLC
326 TRYON ROAD
RALEIGH, NC 27603-3530
OFFICE: (919) 661-6351
www.tepgroup.net
N.C. LICENSE #P-1403
TEP IS A FAMILY OF COMPANIES LICENSED TO PROVIDE DIFFERENT SERVICES IN DIFFERENT JURISDICTIONS.
REV. DESCRIPTION BY DATE
PRELIMINARY SDD 04/08/25
100% CONSTRUCTION SDD 04/14/25
100% CONSTRUCTION SRZ 04/24/25
ATC SITE NUMBER: 21273
ATC SITE NAME: ANDERSON CREEK NC
AT&T MOBILITY SITE NUMBER:
SINC006547
AT&T MOBILITY SITE NAME:
368-217
SITE ADDRESS:
174 BRINKLEY HILL
CAMERON, NC 28326-7887
TEP Engineering, PLLC P-1403
NORTH CAROLINA PROFESSIONAL SEAL
048226
SCOTT C. BRANTLEY ENGINEER
SEAL: 04/24/25
AT&T
DATE DRAWN: 04/24/25
ATC JOB NO: 14882801
CUSTOMER NAME: 368-217
CUSTOMER ID: SINC006547
APPENDIX B
SHEET NUMBER: G-003 REVISION: 1

STORY NO.	DESCRIPTION AND USE	(A) BLDG AREA PER STORY (ACTUAL)	(B) TABLE 507.2.1 AREA FOR FRONTAGE INCREASE ^{1,5}	(C) AREA FOR FRONTAGE INCREASE ^{1,5}	(D) ALLOWABLE AREA PER STORY OR UNLIMITED ^{2,3}

- ¹ Frontage area increases from Section 507.2.1 as:
- a. Perimeter which fronts a public way having 20 feet minimum width = _____ (F)
 - b. Total Building Perimeter = _____ (P)
 - c. Ratio (F/P) = _____ (F/P)
 - d. W = Minimum width of public way = _____ (W)
 - e. Percent of frontage increase $I_f = 100[F/P - 0.25] \times W/30 =$ _____ (%)

² Unlimited area applicable under conditions of Section 507.

³ Maximum Building Area = total number of stories in the building x D (maximum 3 stories) (506.2).

⁴ The maximum area of open parking garages must comply with Table 406.5.4. The maximum area of air traffic control towers must comply with Table 412.3.1.

⁵ Frontage increase is based on the unsprinklered area value in Table 507.2.1.

ALLOWED BUILDING HEIGHT		SHOWN ON PLANS	CODE REFERENCE
Building Height in Feet (Table 504.3)			
Building Height in Stories (Table 504.4)			

¹ Provide code reference if the "Shown on Plans" question is answered "No" on Table 504.3 or 504.4.

FIRE PROTECTION REQUIREMENTS

BUILDING ELEMENT	FIRE SEPARATION DISTANCE (FEET)	RATING		DETAIL # AND DETAIL #	DESIGN # FOR RATED ASSEMBLY	SHEET # FOR RATED PENETRATION	SHEET # FOR RATED JOINTS
		REQ'D	PROVIDED (W/ REF)				
Structural Frame, including columns, girders, trusses							
Bearing Walls							
Exterior							
North							
East							
West							
South							
Interior							
Nonbearing Walls and Partitions							
Exterior walls							
North							
East							
West							
South							
Interior walls and partitions							
Floor Construction							
Including supporting beams and joists							
Floor Ceiling Assembly							
Columns Supporting Floors							
Roof Construction, including supporting beams and joists							
Roof Ceiling Assembly							
Columns Supporting Roof							
Shaft Enclosures - Exit							
Shaft Enclosures - Other							
Corridor Separation							
Occupancy/Fire Barrier Separation							
Party/Fire Wall Separation							
Smoke Barrier Separation							
Smoke Partition							
Tenant/Dwelling Unit/ Sleeping Unit Separation							
Incidental Use Separation							

* Indicate section number permitting reduction



PLANS PREPARED BY:



TEP ENGINEERING, PLLC
326 TRYON ROAD
RALEIGH, NC 27603-3530
OFFICE: (919) 661-6351
www.tepgroup.net
N.C. LICENSE #P-1403

TEP IS A FAMILY OF COMPANIES LICENSED TO PROVIDE DIFFERENT SERVICES IN DIFFERENT JURISDICTIONS. DEPENDING ON THE JURISDICTION, PROFESSIONAL ENGINEERING AND LAND SURVEYING SERVICES ARE PROVIDED BY TEP OPCO LLC, A DELAWARE LIMITED LIABILITY COMPANY, TEP ENGINEERING, LLC, A NORTH CAROLINA PROFESSIONAL LIMITED LIABILITY COMPANY, OR M&H ENGINEERING, LLC, A NEW YORK PROFESSIONAL LIMITED LIABILITY COMPANY. GENERAL CONTRACTOR SERVICES ARE PROVIDED BY TEP OPCO LLC, A DELAWARE LIMITED LIABILITY COMPANY. WE ACQUIRE THE REQUISITE LICENSES IN EACH STATE. ADDITIONAL INFORMATION CAN BE OBTAINED FROM THE COMPANY.

REV.	DESCRIPTION	BY	DATE
A	PRELIMINARY	SDD	04/08/25
B	100% CONSTRUCTION	SDD	04/14/25
C	100% CONSTRUCTION	SRZ	04/24/25

ATC SITE NUMBER: 21273

ATC SITE NAME: ANDERSON CREEK NC

AT&T MOBILITY SITE NUMBER:

SINC006547

AT&T MOBILITY SITE NAME:

368-217

SITE ADDRESS:

174 BRINKLEY HILL
CAMERON, NC 28326-7887

TEP Engineering, PLLC

P-1403



SEAL:

04/24/25



DATE DRAWN:	04/24/25
ATC JOB NO:	14882801
CUSTOMER NAME:	368-217
CUSTOMER ID:	SINC006547

APPENDIX B

SHEET NUMBER:

G-004

REVISION:

1

PERCENTAGE OF WALL OPENING CALCULATIONS			
FIRE SEPARATION DISTANCE (FEET) FROM PROPERTY LINES	DEGREE OF OPENINGS PROTECTION (TABLE 705.8)	FIRE AREA	ACTUAL SHOWN ON PLANS (%)

LIFE SAFETY SYSTEM REQUIREMENTS			
Emergency Lighting:	<input type="checkbox"/> No	<input type="checkbox"/> Yes	
Exit Signs:	<input type="checkbox"/> No	<input type="checkbox"/> Yes	
Fire Alarm:	<input type="checkbox"/> No	<input type="checkbox"/> Yes	
Smoke Detection Systems:	<input type="checkbox"/> No	<input type="checkbox"/> Yes	<input type="checkbox"/> Partial _____
Panic Hardware:	<input type="checkbox"/> No	<input type="checkbox"/> Yes	

LIFE SAFETY PLAN REQUIREMENTS			
Life Safety Plan Sheet #: _____			
<input type="checkbox"/>	Fire and/or smoke rated wall locations (Chapter 7)		
<input type="checkbox"/>	Assumed and real property line locations (if not on the site plan)		
<input type="checkbox"/>	Exterior wall opening area with respect to distance to assumed property lines (705.8)		
<input type="checkbox"/>	Occupancy Use for each area as it relates to occupant load capacity (Table 1004.1.2)		
<input type="checkbox"/>	Occupant loads for each area		
<input type="checkbox"/>	Exit access travel distances (1017)		
<input type="checkbox"/>	Common path of travel distances (Tables 1006.2.1)		
<input type="checkbox"/>	Dead end lengths (1020.4)		
<input type="checkbox"/>	Clear exit widths for each exit door		
<input type="checkbox"/>	Maximum calculated occupant load capacity can accommodate based on egress width (1005.3)		
<input type="checkbox"/>	Actual occupant load for each exit door		
<input type="checkbox"/>	A separate schematic plan indicating vertical floor/ceiling and/or roof structure is provided for purposes of occupancy separation		
<input type="checkbox"/>	Location of doors with panic hardware (1010.1.9.10)		
<input type="checkbox"/>	Location of doors with delayed egress locks and the amount of delay (1010.1.9.7)		
<input type="checkbox"/>	Location of doors with electromagnetic egress locks (1010.1.9.9)		
<input type="checkbox"/>	Location of doors equipped with hold-open devices		
<input type="checkbox"/>	Location of emergency escape windows (1030)		
<input type="checkbox"/>	The square footage of each fire area (202)		
<input type="checkbox"/>	The square footage of each smoke compartment for Occupancy Classification I-2 (407.5)		
<input type="checkbox"/>	Note any code exceptions or table notes that may have been utilized regarding the items above		

ACCESSIBLE DWELLING UNITS (SECTION 1106)							
TOTAL UNITS	ACCESSIBLE UNITS REQUIRED	ACCESSIBLE UNITS PROVIDED	TYPE A UNITS REQUIRED	TYPE A UNITS PROVIDED	TYPE B UNITS REQUIRED	TYPE B UNITS PROVIDED	TOTAL ACCESSIBLE UNITS PROVIDED


NOT A

ACCESSIBLE PARKING
(SECTION 1106)

LOT OR PARKING AREA	TOTAL # OF PARKING SPACES REQUIRED	PROVIDED	# OF ACCESSIBLE SPACES PROVIDED			TOTAL # ACCESSIBLE PROVIDED
			REGULAR WITH 5' ACCESS AISLE	VAN SPACES WITH		
				132" ACCESS AISLE	8' ACCESS AISLE	
TOTAL						


PLUMBING FIXTURE REQUIREMENTS (TABLE 1106)									
USE		WATERCLOSETS			URINALS	SHOWERS		DRINKING FOUNTAINS	
		MALE	FEMALE	UNISEX		MALE	UNISEX	REGULAR	ACCESSIBLE
SPACE	EXIST'G								
	NEW								
	REQ'D								

SPECIAL APPROVALS			
Special approval: (Local Jurisdiction, Department of Insurance, OSC, DPI, DHHS, etc., describe below)			



AMERICAN TOWER®

PLANS PREPARED BY:



TEP ENGINEERING, PLLC
326 TRYON ROAD
RALEIGH, NC 27603-3530
OFFICE: (919) 661-6351
www.tepgroup.net
N.C. LICENSE #P-1403

TEP IS A FAMILY OF COMPANIES LICENSED TO PROVIDE DIFFERENT SERVICES IN DIFFERENT JURISDICTIONS. DEPENDING ON THE JURISDICTION, PROFESSIONAL ENGINEERING AND LAND SURVEYING SERVICES ARE PROVIDED BY TEP OPCO LLC, A DELAWARE LIMITED LIABILITY COMPANY, TEP ENGINEERING, LLC, A NORTH CAROLINA PROFESSIONAL LIMITED LIABILITY COMPANY, OR M&H ENGINEERING, LLC, A NEW YORK PROFESSIONAL LIMITED LIABILITY COMPANY. GENERAL CONTRACTOR SERVICES ARE PROVIDED BY TEP OPCO LLC, A DELAWARE LIMITED LIABILITY COMPANY. WE ACQUIRE THE REQUISITE LICENSES IN EACH STATE. ADDITIONAL INFORMATION CAN BE OBTAINED FROM THE COMPANY.

REV.	DESCRIPTION	BY	DATE
A	PRELIMINARY	SDD	04/08/25
B	100% CONSTRUCTION	SDD	04/14/25
C	100% CONSTRUCTION	SRZ	04/24/25

ATC SITE NUMBER: 21273

ATC SITE NAME: ANDERSON CREEK NC

AT&T MOBILITY SITE NUMBER:

SINC006547

AT&T MOBILITY SITE NAME:


368-217

SITE ADDRESS:


174 BRINKLEY HILL
CAMERON, NC 28326-7887

TEP Engineering, PLLC

P-1403



SEAL: 04/24/25



DATE DRAWN:	04/24/25
ATC JOB NO:	14882801
CUSTOMER NAME:	368-217
CUSTOMER ID:	SINC006547

APPENDIX B

SHEET NUMBER: G-005	REVISION: 1
-------------------------------	-----------------------

Copyright © 2025 ATC IP LLC. All Rights Reserved.

ENERGY REQUIREMENTS:
The following data shall be considered minimum and any additional data required to meet the energy code shall also be provided. Each Designer shall furnish the required data for the project information for the plan data sheet. If performance method, state the annual energy cost for the proposed design vs annual energy cost for the proposed design.

Existing building envelope complies with _____
☐ Yes (The remainder of this section is not applicable)

Exempt Building: ☐ No ☐ Yes (The remainder of this section is not applicable)

Climate Zone: ☐ 3A _____

Method of Compliance: Energy Code ☐ Performance ☐ Prescriptive
ASHRAE 90.1 ☐ Performance ☐ Prescriptive
(If "Other" specify source here) _____

THERMAL ENVELOPE (Prescriptive method only)

Roof/ceiling Assembly (each assembly)
Description of assembly: _____
U-Value of total assembly: _____
R-Value of insulation: _____
Skylights in each assembly: _____
U-Value of skylight: _____
total square footage of skylights in each assembly: _____

Exterior Walls (each assembly)
Description of assembly: _____
U-Value of total assembly: _____
R-Value of insulation: _____
Openings (windows or doors): _____
U-Value of assembly: _____
Solar heat gain coefficient: _____
projection factor: _____
Door R-Value: _____

Walls below grade (each assembly)
Description of assembly: _____
U-Value of total assembly: _____
R-Value of insulation: _____

Floors over unconditioned space (each assembly)
Description of assembly: _____
U-Value of total assembly: _____
R-Value of insulation: _____

Floors slab on grade
Description of assembly: _____
U-Value of total assembly: _____
R-Value of insulation: _____
Horizontal/vertical requirement: _____
slab heated: _____

2018 NC Administrative Code and Policies

2018 APPENDIX B
BUILDING CODE SUMMARY FOR ALL COMMERCIAL PROJECTS
STRUCTURAL DESIGN
(PROVIDE ON THE STRUCTURAL SHEETS IF APPLICABLE)

DESIGN LOADS:

Importance Factors: Snow (I_s) _____
Seismic (I_E) _____

Live Loads: Roof _____ psf
Mezzanine _____ psf
Floor _____ psf

Ground Snow Load: _____ psf

Wind Load: Basic Wind Speed _____ (ASCE-7)
Exposure Category _____

SEISMIC DESIGN CATEGORY:

Provide the following Seismic Design Parameters:

Risk Category (Table 1604) ☐ I ☐ II ☐ III ☐ IV

Spectral Response Acceleration (S₁) _____ %g

Site Classification (ASCE 7) ☐ B ☐ C ☐ D ☐ E ☐ F

Data Source: ☐ Field Test ☐ Presumptive ☐ Historical Data

Basic structural system ☐ Bearing Wall ☐ Dual w/Special Moment Frame
☐ Building Frame ☐ Dual w/Intermediate R/C or Special Steel
☐ Moment Frame ☐ Inverted Pendulum

Analysis Procedure: ☐ Simplified ☐ Equivalent Lateral Force ☐ Dynamic

Architectural, Mechanical, Components anchored? ☐ Yes ☐ No

LATERAL DESIGN CONTROL: Earthquake ☐ Wind ☐

SOIL BEARING CAPACITIES:

Field Test (provide copy of test report) _____ psf

Presumptive Bearing capacity _____ psf

Pile size, type, and capacity _____

2018 NC Administrative Code and Policies

AMERICAN TOWER®

PLANS PREPARED BY:

TEP

TEP ENGINEERING, PLLC
326 TRYON ROAD
RALEIGH, NC 27603-3530
OFFICE: (919) 661-6351
www.tepgroup.net
N.C. LICENSE #P-1403

TEP IS A FAMILY OF COMPANIES LICENSED TO PROVIDE DIFFERENT SERVICES IN DIFFERENT JURISDICTIONS. DEPENDING ON THE JURISDICTION, PROFESSIONAL ENGINEERING AND LAND SURVEYING SERVICES ARE PROVIDED BY TEP OPCO LLC, A DELAWARE LIMITED LIABILITY COMPANY, TEP ENGINEERING, LLC, A NORTH CAROLINA PROFESSIONAL LIMITED LIABILITY COMPANY, OR M&H ENGINEERING, LLC, A NEW YORK PROFESSIONAL LIMITED LIABILITY COMPANY. GENERAL CONTRACTOR SERVICES ARE PROVIDED BY TEP OPCO LLC, A DELAWARE LIMITED LIABILITY COMPANY. WE ACQUIRE THE REQUISITE LICENSES IN EACH STATE. ADDITIONAL INFORMATION CAN BE OBTAINED FROM THE COMPANY.

REV.	DESCRIPTION	BY	DATE
A	PRELIMINARY	SDD	04/08/25
B	100% CONSTRUCTION	SDD	04/14/25
C	100% CONSTRUCTION	SRZ	04/24/25
D			
E			

ATC SITE NUMBER: 21273
ATC SITE NAME: ANDERSON CREEK NC
AT&T MOBILITY SITE NUMBER:
SINC006547
AT&T MOBILITY SITE NAME:
368-217
SITE ADDRESS:
174 BRINKLEY HILL
CAMERON, NC 28326-7887

TEP Engineering, PLLC

NORTH CAROLINA
PROFESSIONAL
ENGINEER
SEAL
048226
SCOTT C. BRANTLEY

SEAL:

04/24/25

AT&T

DATE DRAWN:	04/24/25
ATC JOB NO:	14882801
CUSTOMER NAME:	368-217
CUSTOMER ID:	SINC006547

APPENDIX B

SHEET NUMBER: G-006	REVISION: 1
------------------------	----------------

Copyright © 2025 ATC IP LLC. All Rights Reserved.

ENERGY SUMMARY

ENERGY REQUIREMENTS:
The following data shall be considered minimum and any special attribute required to meet the energy code shall also be provided. Each Designer shall furnish the required portions of the project information for the plan data sheet. If performance method, state the annual energy cost for the standard reference design vs annual energy cost for the proposed design.

Existing building envelope complies with code: ☐ No ☐ Yes (The remainder of this section is not applicable)

Exempt Building: ☐ No ☐ Yes (Provide code or statutory reference):

Climate Zone: ☐ 3A ☐ 4A ☐ 5A

Method of Compliance: Energy Code ☐ Prescriptive
ASHRAE 90.1 ☐ Prescriptive
(If "Other" (e)) ☐ Prescriptive

THERMAL ENVELOPE (Prescriptive)

Roof/ceiling Assembly (each)

Description of assembly:
U-Value of total assembly:
R-Value of insulation:
Skylights in each assembly:
U-Value of skylight:
total square footage of skylights in each assembly:

Exterior Walls (each assembly)

Description of assembly:
U-Value of total assembly:
R-Value of insulation:
Openings (windows or doors with glazing)
U-Value of assembly:
Solar heat gain coefficient:
projection factor:
Door R-Values:

Walls below grade (each assembly)

Description of assembly:
U-Value of total assembly:
R-Value of insulation:

Floors over unconditioned space (each assembly)

Description of assembly:
U-Value of total assembly:
R-Value of insulation:

Floors slab on grade

Description of assembly:
U-Value of total assembly:
R-Value of insulation:
Horizontal/vertical requirement:
slab heated:

2018 APPENDIX B
BUILDING CODE SUMMARY FOR ALL COMMERCIAL PROJECTS
STRUCTURAL DESIGN
(PROVIDE ON THE STRUCTURAL SHEETS IF APPLICABLE)

DESIGN LOADS:

Importance Factors: Snow (Is)
Seismic (Ie)

Live Loads: Roof
Mezzanine
Floor

Ground Snow Load: psf

Wind Load: Basic Wind S
Exposure C mph (ASCE-7)

SEISMIC DESIGN CATEGORY

Provide the following Seismic Design

Risk Category (Table 1604.5) ☐ II ☐ III ☐ IV

Spectral Response Acceleration Ss %g S1 %g

Site Classification (ASCE 7) ☐ A ☐ B ☐ C ☐ D ☐ E ☐ F

Data Source: ☐ Field Test ☐ Presumptive ☐ Historical Data

Basic structural system ☐ Bearing Wall ☐ Dual w/Special Moment Frame
☐ Building Frame ☐ Dual w/Intermediate R/C or Special Steel
☐ Moment Frame ☐ Inverted Pendulum

Analysis Procedure: ☐ Simplified ☐ Equivalent Lateral Force ☐ Dynamic

Architectural, Mechanical, Components anchored? ☐ Yes ☐ No

LATERAL DESIGN CONTROL: Earthquake ☐ Wind ☐

SOIL BEARING CAPACITIES:

Field Test (provide copy of test report) psf
Presumptive Bearing capacity psf
Pile size, type, and capacity



PLANS PREPARED BY:



TEP ENGINEERING, PLLC
326 TRYON ROAD
RALEIGH, NC 27603-3530
OFFICE: (919) 661-6351
www.tepgroup.net
N.C. LICENSE #P-1403

TEP IS A FAMILY OF COMPANIES LICENSED TO PROVIDE DIFFERENT SERVICES IN DIFFERENT JURISDICTIONS. DEPENDING ON THE JURISDICTION, PROFESSIONAL ENGINEERING AND LAND SURVEYING SERVICES ARE PROVIDED BY TEP OPO LLC, A DELAWARE LIMITED LIABILITY COMPANY, TEP ENGINEERING, LLC, A NORTH CAROLINA PROFESSIONAL LIMITED LIABILITY COMPANY, OR MMH ENGINEERING, LLC, A NEW YORK PROFESSIONAL LIMITED LIABILITY COMPANY. GENERAL CONTRACTOR SERVICES ARE PROVIDED BY TEP OPO LLC, A DELAWARE LIMITED LIABILITY COMPANY. WE ACQUIRE THE REQUISITE LICENSES IN EACH STATE. ADDITIONAL INFORMATION CAN BE OBTAINED FROM THE COMPANY.

REV.	DESCRIPTION	BY	DATE
A	PRELIMINARY	SDD	04/08/25
B	100% CONSTRUCTION	SDD	04/14/25
C	100% CONSTRUCTION	SRZ	04/24/25
D			
E			

ATC SITE NUMBER: 21273
ATC SITE NAME: ANDERSON CREEK NC
AT&T MOBILITY SITE NUMBER:
SINC006547
AT&T MOBILITY SITE NAME:
368-217
SITE ADDRESS:
174 BRINKLEY HILL
CAMERON, NC 28326-7887



SEAL: 04/24/25




DATE DRAWN:	04/24/25
ATC JOB NO:	14882801
CUSTOMER NAME:	368-217
CUSTOMER ID:	SINC006547


APPENDIX B	
SHEET NUMBER: G-007	REVISION: 1

NOTES:

1. BOUNDARY LINES OBTAINED FROM HARNETT COUNTY ONLINE GIS.
2. ZONING INFORMATION OBTAINED FROM HARNETT COUNTY.
3. THE TOWER IS LOCATED IN ZONE "X", AREAS DETERMINED TO BE OUTSIDE THE 0.2% ANNUAL CHANCE FLOODPLAIN ACCORDING TO FEMA COMMUNITY PANEL #3710958400J, DATED OCTOBER 03, 2006.

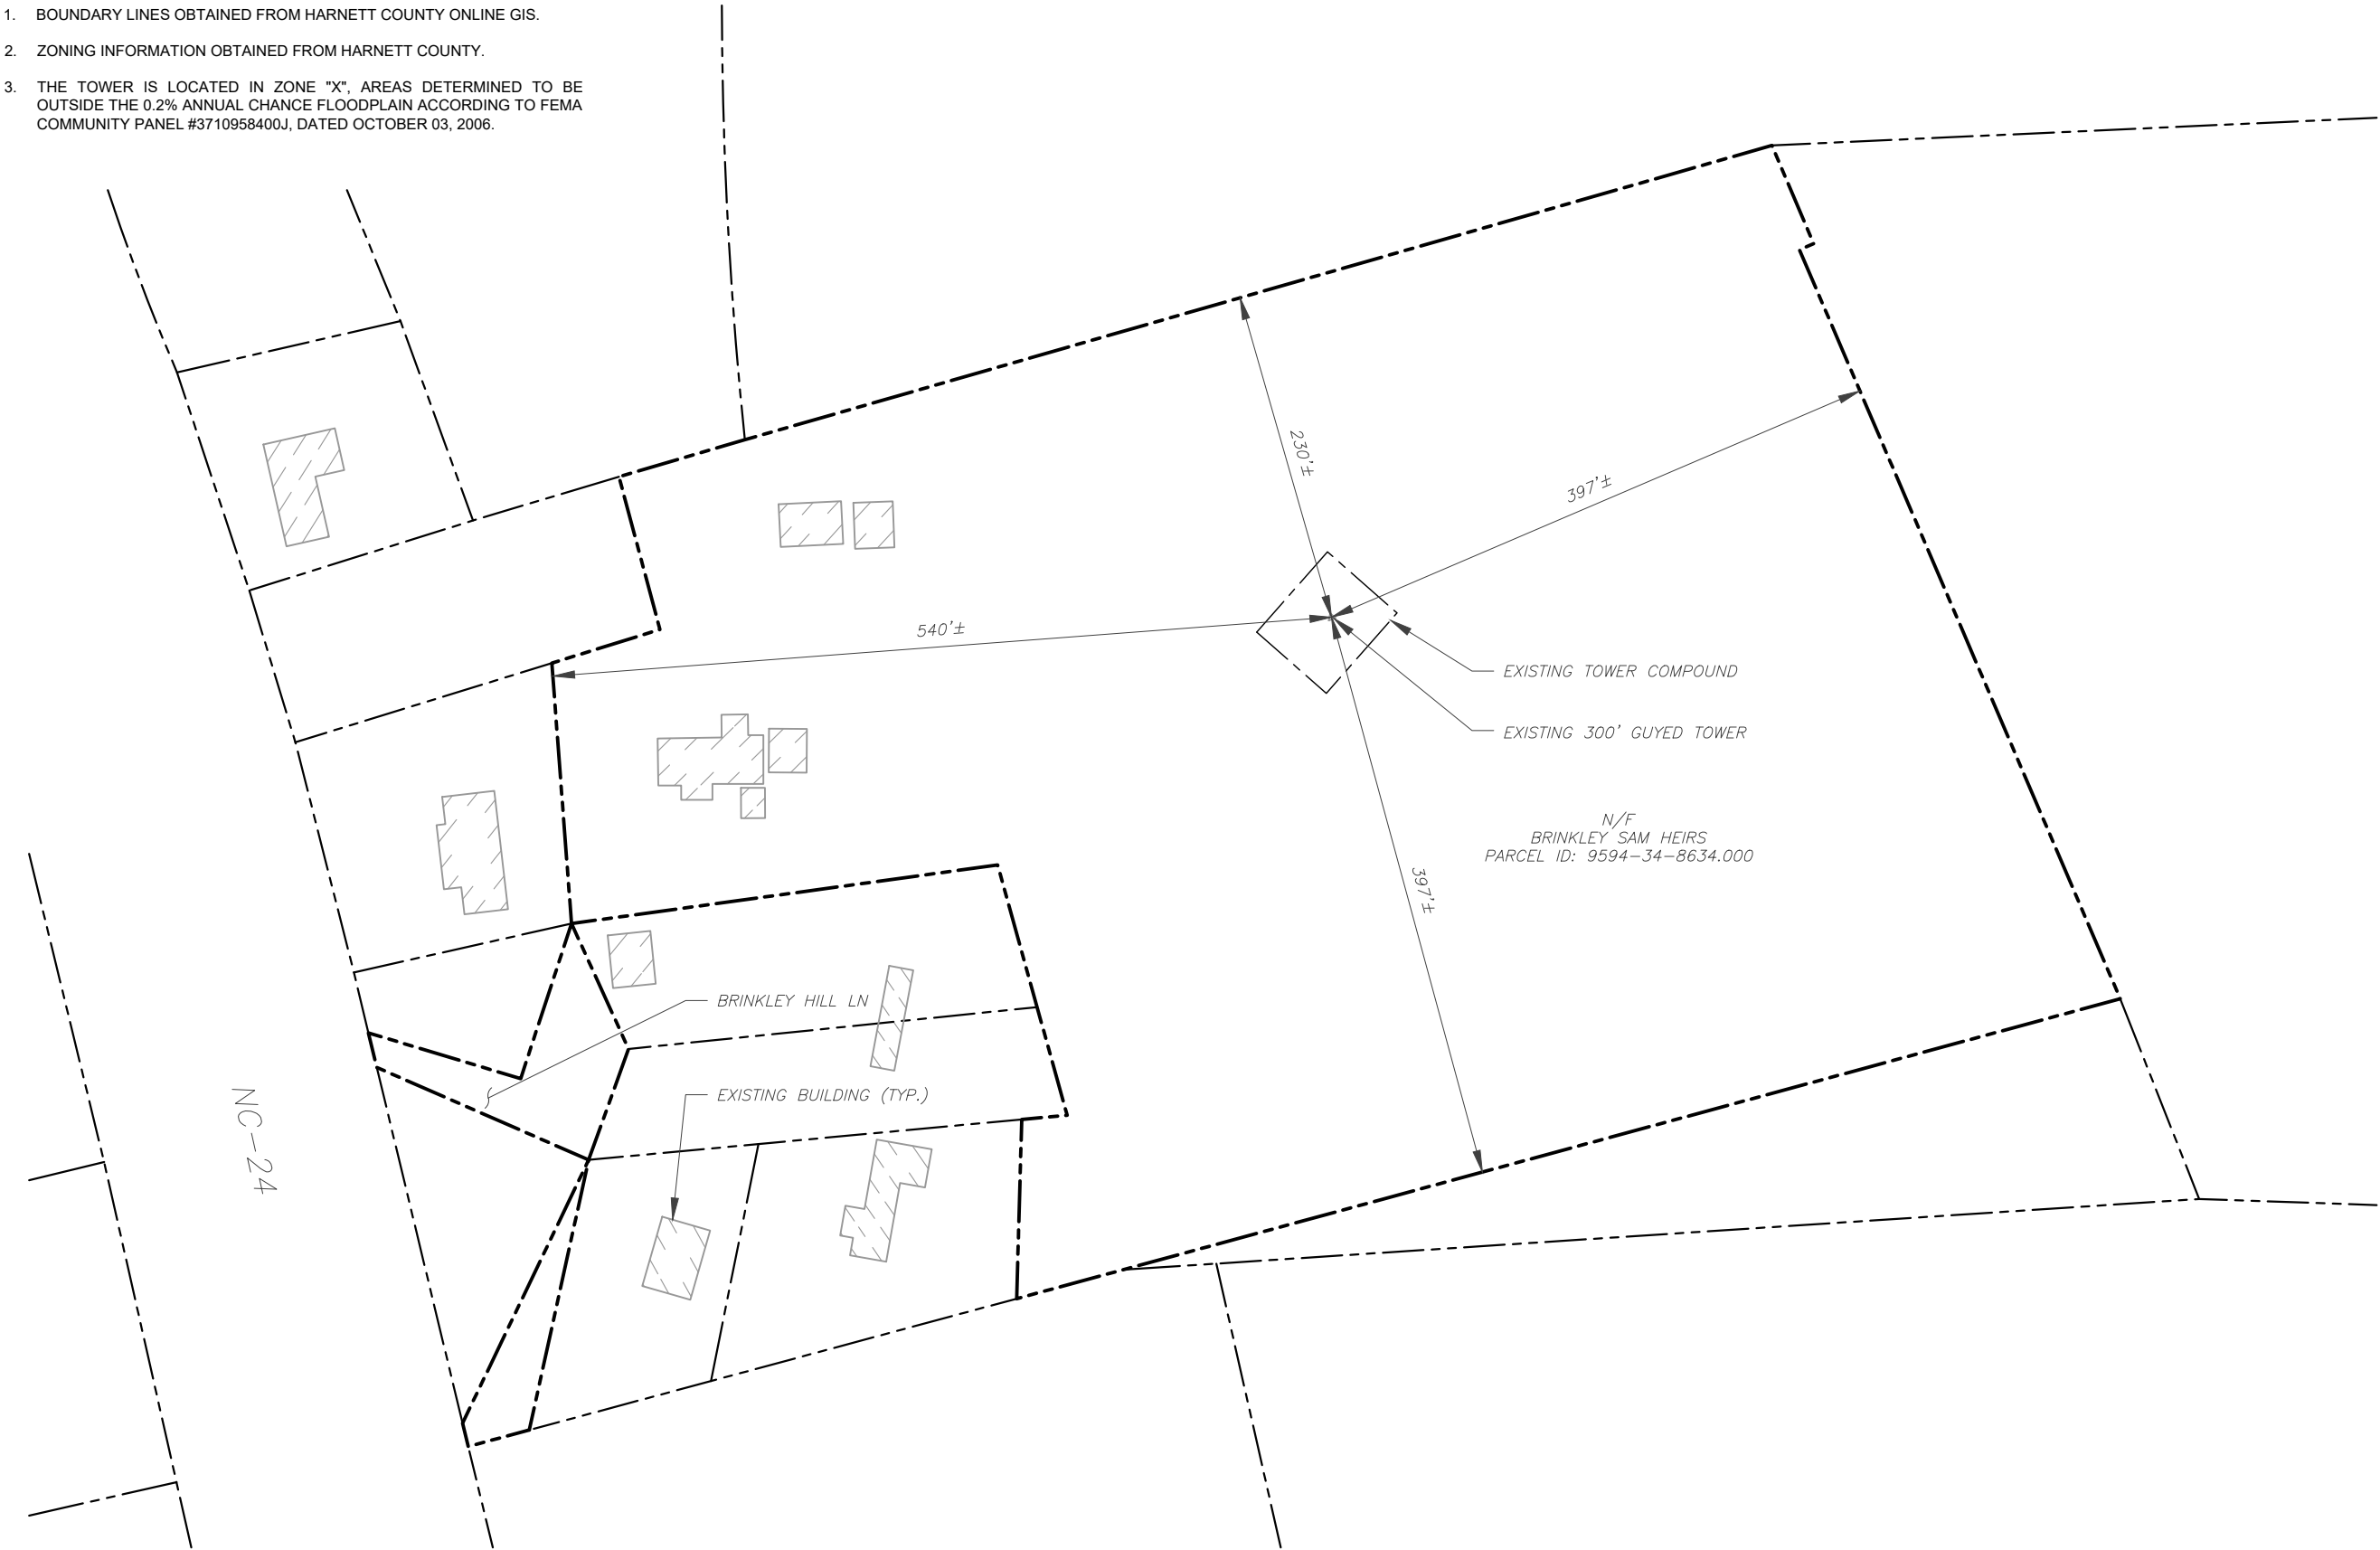

LEGEND	
	EXISTING PROPERTY LINE
	EXISTING ADJACENT PROPERTY LINE
	EXISTING LEASE AREA

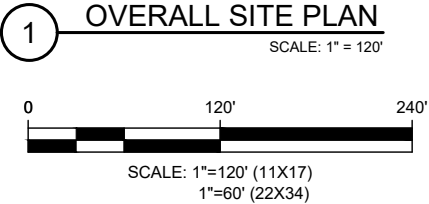

PLANS PREPARED BY:



TEP ENGINEERING, PLLC
326 TRYON ROAD
RALEIGH, NC 27603-3530
OFFICE: (919) 661-6351
www.tepgroup.net
N.C. LICENSE #P-1403

TEP IS A FAMILY OF COMPANIES LICENSED TO PROVIDE DIFFERENT SERVICES IN DIFFERENT JURISDICTIONS. DEPENDING ON THE JURISDICTION, PROFESSIONAL ENGINEERING AND LAND SURVEYING SERVICES ARE PROVIDED BY TEP OPCO LLC, A DELAWARE LIMITED LIABILITY COMPANY, TEP ENGINEERING, LLC, A NORTH CAROLINA PROFESSIONAL LIMITED LIABILITY COMPANY, OR M&H ENGINEERING, LLC, A NEW YORK PROFESSIONAL LIMITED LIABILITY COMPANY. GENERAL CONTRACTOR SERVICES ARE PROVIDED BY TEP OPCO LLC, A DELAWARE LIMITED LIABILITY COMPANY. WE ACQUIRE THE REQUISITE LICENSES IN EACH STATE. ADDITIONAL INFORMATION CAN BE OBTAINED FROM THE COMPANY.

REV.	DESCRIPTION	BY	DATE
A	PRELIMINARY	SDD	04/08/25
0	100% CONSTRUCTION	SDD	04/14/25
1	100% CONSTRUCTION	SRZ	04/24/25

ATC SITE NUMBER: 21273
ATC SITE NAME: ANDERSON CREEK NC
AT&T MOBILITY SITE NUMBER:
SINC006547
AT&T MOBILITY SITE NAME:
368-217
SITE ADDRESS:
174 BRINKLEY HILL
CAMERON, NC 28326-7887





DATE DRAWN:	04/24/25
ATC JOB NO:	14882801
CUSTOMER NAME:	368-217
CUSTOMER ID:	SINC006547


OVERALL SITE PLAN	
SHEET NUMBER: C-001	REVISION: 1


1. THIS SITE PLAN REPRESENTS THE BEST PRESENT KNOWLEDGE AVAILABLE TO THE ENGINEER AT THE TIME OF THIS DESIGN. THE CONTRACTOR SHALL VISIT THE SITE PRIOR TO CONSTRUCTION AND VERIFY ALL EXISTING CONDITIONS RELATED TO THE SCOPE OF WORK FOR THIS PROJECT.
2. ICE BRIDGE, CABLE LADDER, COAX PORT, AND COAX CABLE ARE SHOWN FOR REFERENCE ONLY. CONTRACTOR SHALL CONFIRM THE EXACT LOCATION OF ALL PROPOSED AND EXISTING EQUIPMENT AND STRUCTURES DEPICTED ON THIS PLAN. BEFORE UTILIZING EXISTING CABLE SUPPORTS, COAX PORTS, INSTALLING NEW PORTS OR ANY OTHER EQUIPMENT, CONTRACTOR SHALL VERIFY ALL ASPECTS OF THE COMPONENTS MEET THE ATC SPECIFICATIONS.

⊗	GROUNDING TEST WELL
ATS	AUTOMATIC TRANSFER SWITCH
B	BOLLARD
CSC	CELL SITE CABINET
D	DISCONNECT
E	ELECTRICAL
F	FIBER
GEN	GENERATOR
G	GENERATOR RECEPTACLE
HH, V	HAND HOLE, VAULT
IB	ICE BRIDGE
K	KENTROX BOX
LC	LIGHTING CONTROL
M	METER
PB	PULL BOX
PP	POWER POLE
T	TELCO
TRN	TRANSFORMER
— x —	CHAINLINK FENCE

1. ESTIMATED LENGTH OF PROPOSED CABLE IS 375'. ESTIMATED LENGTH OF CABLE WAS PROVIDED BY CUSTOMER OR CALCULATED BY ADDING THE RAD CENTER AND THE DISTANCE FROM THE SHELTER ENTRY PLATE TO THE TOWER (ALONG THE ICE BRIDGE) AND A SAFETY FACTOR MEASUREMENT OF 15% (OF THE TWO PREVIOUS VALUES), CDS DEFER TO GREATEST CABLE LENGTH.
2. ROUTE PROPOSED CABLES ALONG SAME PATH AS EXISTING CABLES AND IN ACCORDANCE WITH STRUCTURAL ANALYSIS. WHERE POSSIBLE UTILIZE EXISTING CABLE SUPPORT STRUCTURES AS PROVIDED FOR CARRIER TO ADEQUATELY SECURE CABLES, USING EITHER APPROPRIATELY SIZED STAINLESS STEEL SNAP-INS OR MOUNTING HARDWARE AND BRACKETS AS SPECIFIED BY CABLE MANUFACTURER. OTHERWISE, ATTACH CABLES TO HORIZONTAL OR DIAGONAL TOWER MEMBERS USING PROPOSED STAINLESS STEEL ADAPTERS (DO NOT ATTACH TO TOWER LEG).

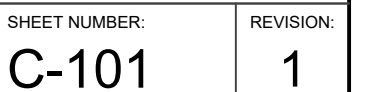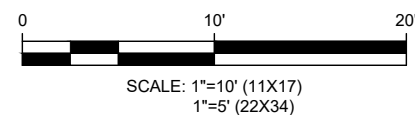

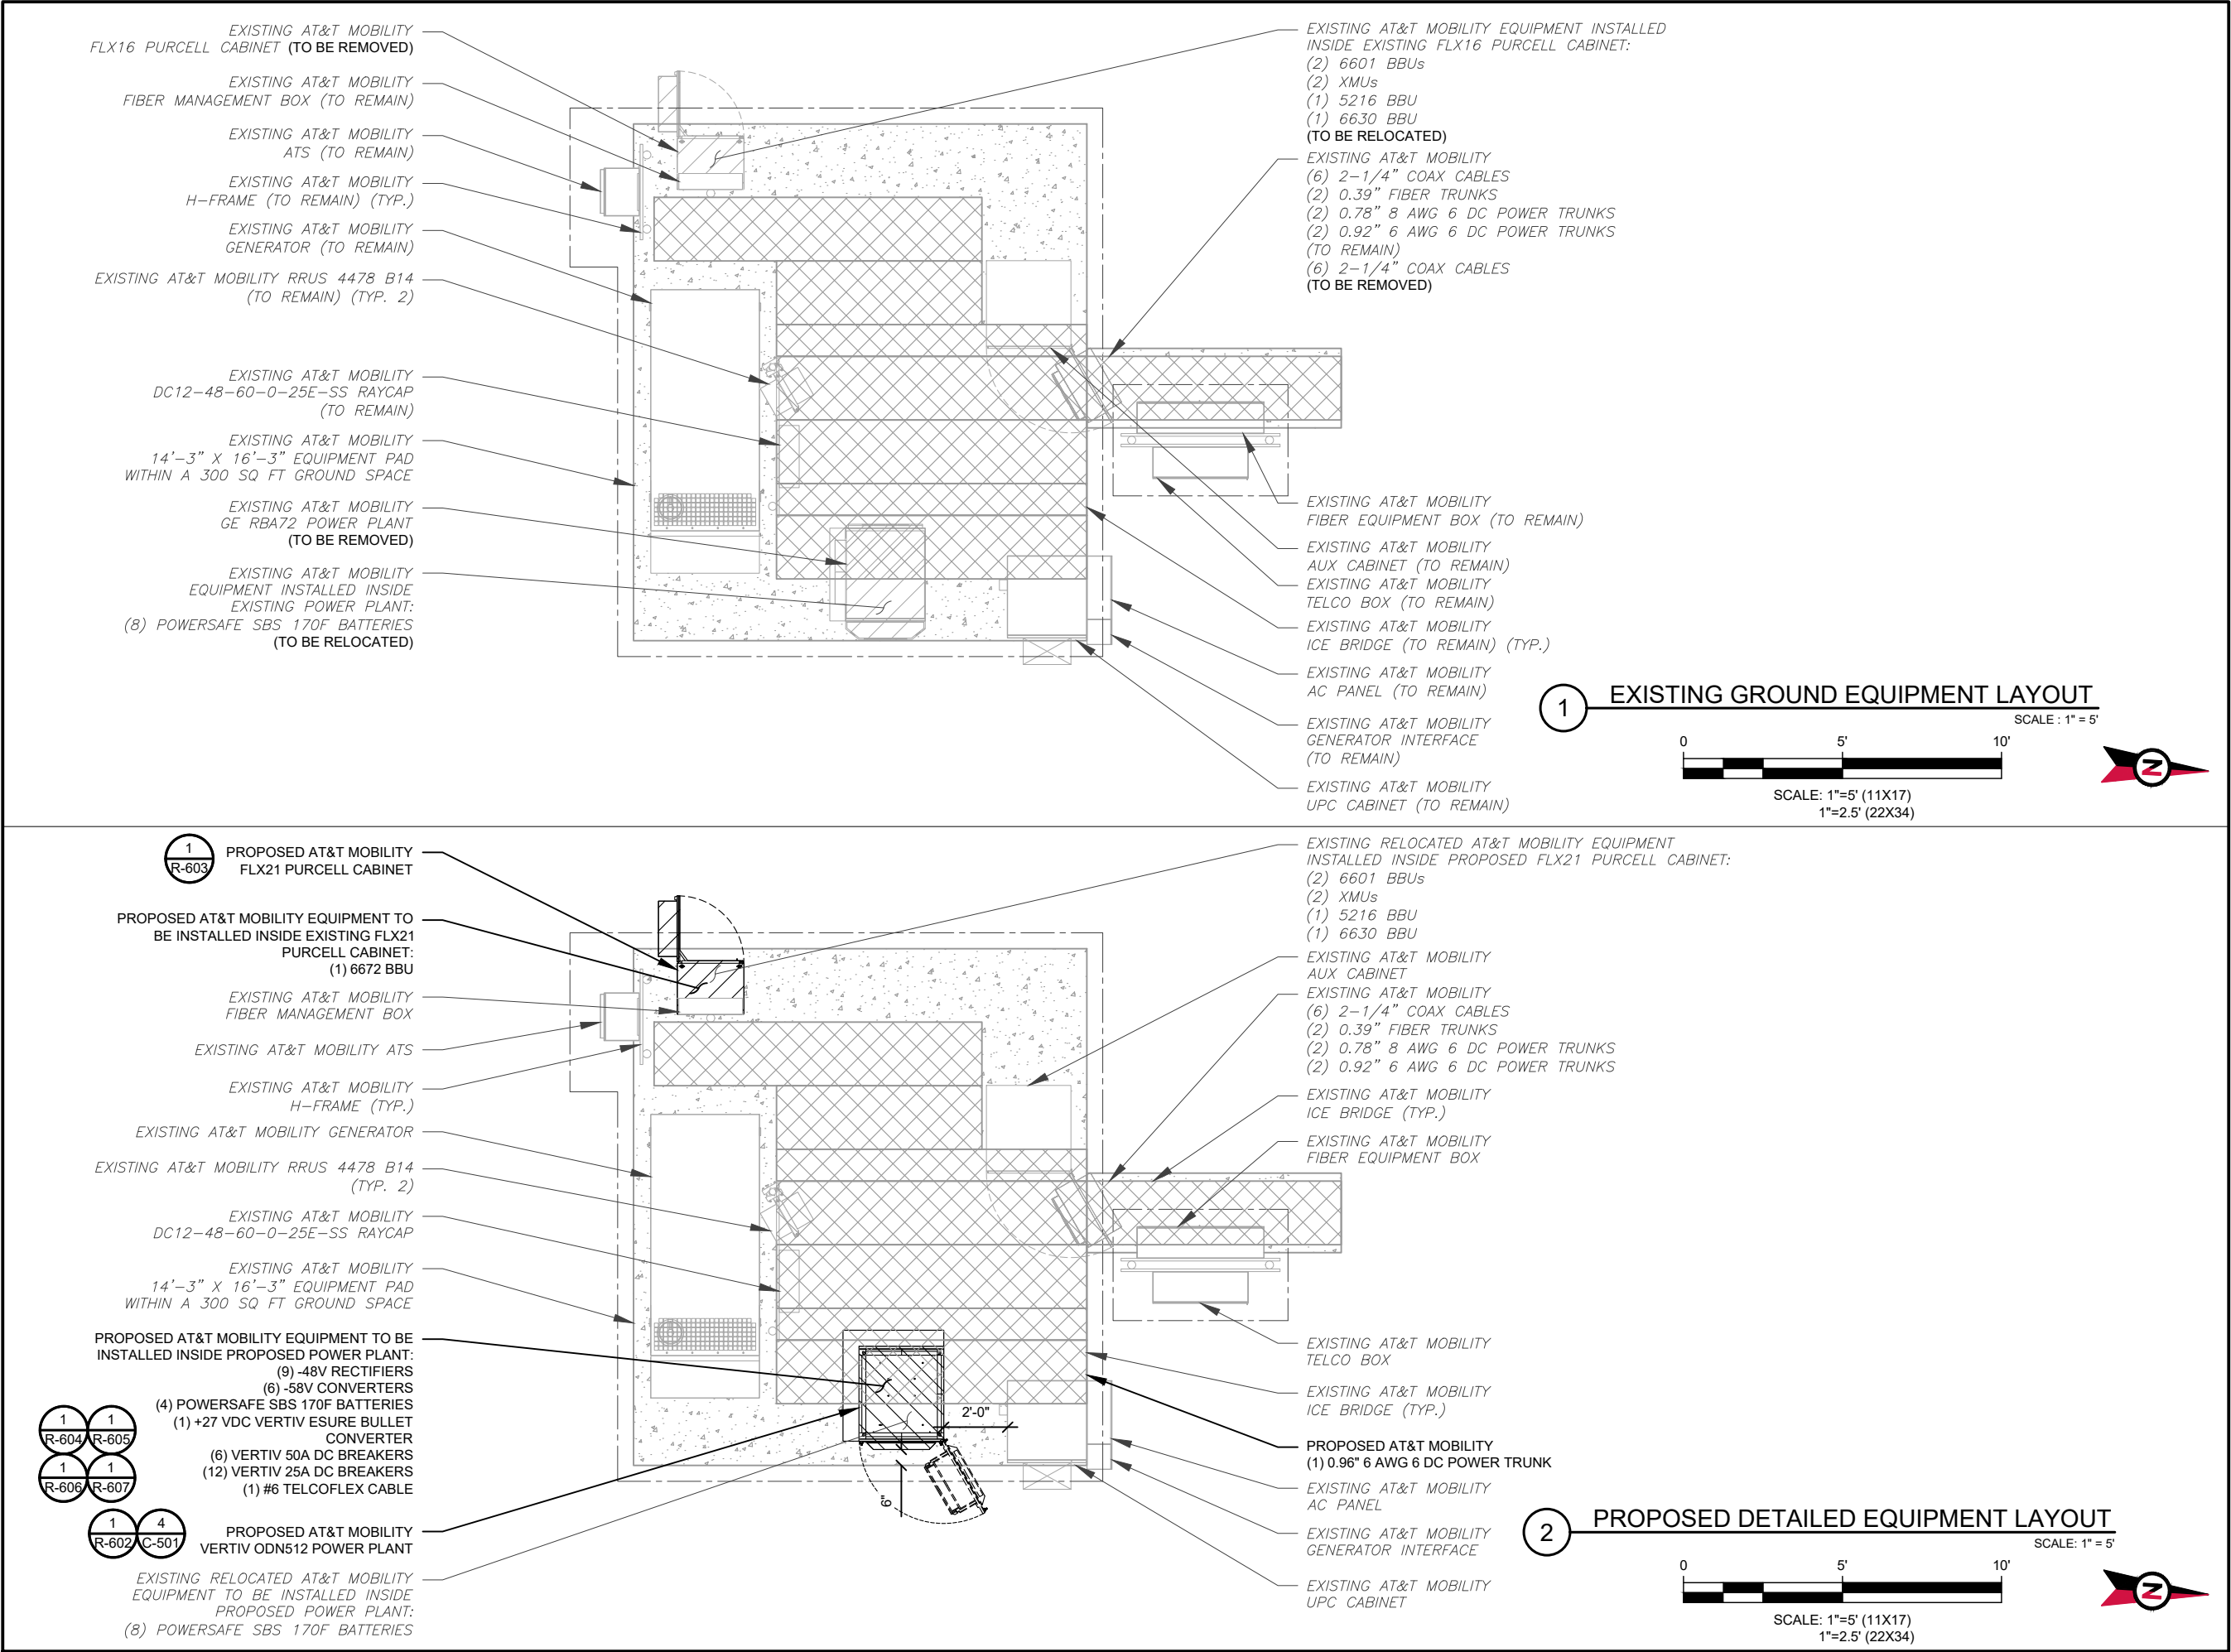




AMERICAN TOWER®

PLANS PREPARED BY:



TEP ENGINEERING, PLLC
326 TRYON ROAD
RALEIGH, NC 27603-3530
OFFICE: (919) 661-6351
www.tepgroup.net
N.C. LICENSE #P-1403

TEP IS A FAMILY OF COMPANIES LICENSED TO PROVIDE DIFFERENT SERVICES IN DIFFERENT JURISDICTIONS. DEPENDING ON THE JURISDICTION, PROFESSIONAL ENGINEERING AND LAND SURVEYING SERVICES ARE PROVIDED BY TEP OPCO LLC, A DELAWARE LIMITED LIABILITY COMPANY, TEP ENGINEERING, LLC, A NORTH CAROLINA PROFESSIONAL LIMITED LIABILITY COMPANY, OR M&H ENGINEERING, LLC, A NEW YORK PROFESSIONAL LIMITED LIABILITY COMPANY. GENERAL CONTRACTOR SERVICES ARE PROVIDED BY TEP OPCO LLC, A DELAWARE LIMITED LIABILITY COMPANY. WE ACQUIRE THE REQUISITE LICENSES IN EACH STATE. ADDITIONAL INFORMATION CAN BE OBTAINED FROM THE COMPANY.

REV.	DESCRIPTION	BY	DATE
A	PRELIMINARY	SDD	04/08/25
B	100% CONSTRUCTION	SDD	04/14/25
C	100% CONSTRUCTION	SRZ	04/24/25

ATC SITE NUMBER: 21273

ATC SITE NAME: ANDERSON CREEK NC

AT&T MOBILITY SITE NUMBER:

SINC006547

AT&T MOBILITY SITE NAME:


368-217

SITE ADDRESS:

174 BRINKLEY HILL
CAMERON, NC 28326-7887


TEP Engineering, PLLC

P-1403



SEAL:

04/24/25



DATE DRAWN:

04/24/25

ATC JOB NO:

14882801

CUSTOMER NAME:



368-217

CUSTOMER ID:

SINC006547

DETAILED EQUIPMENT LAYOUT

SHEET NUMBER:	REVISION:
C-102	1

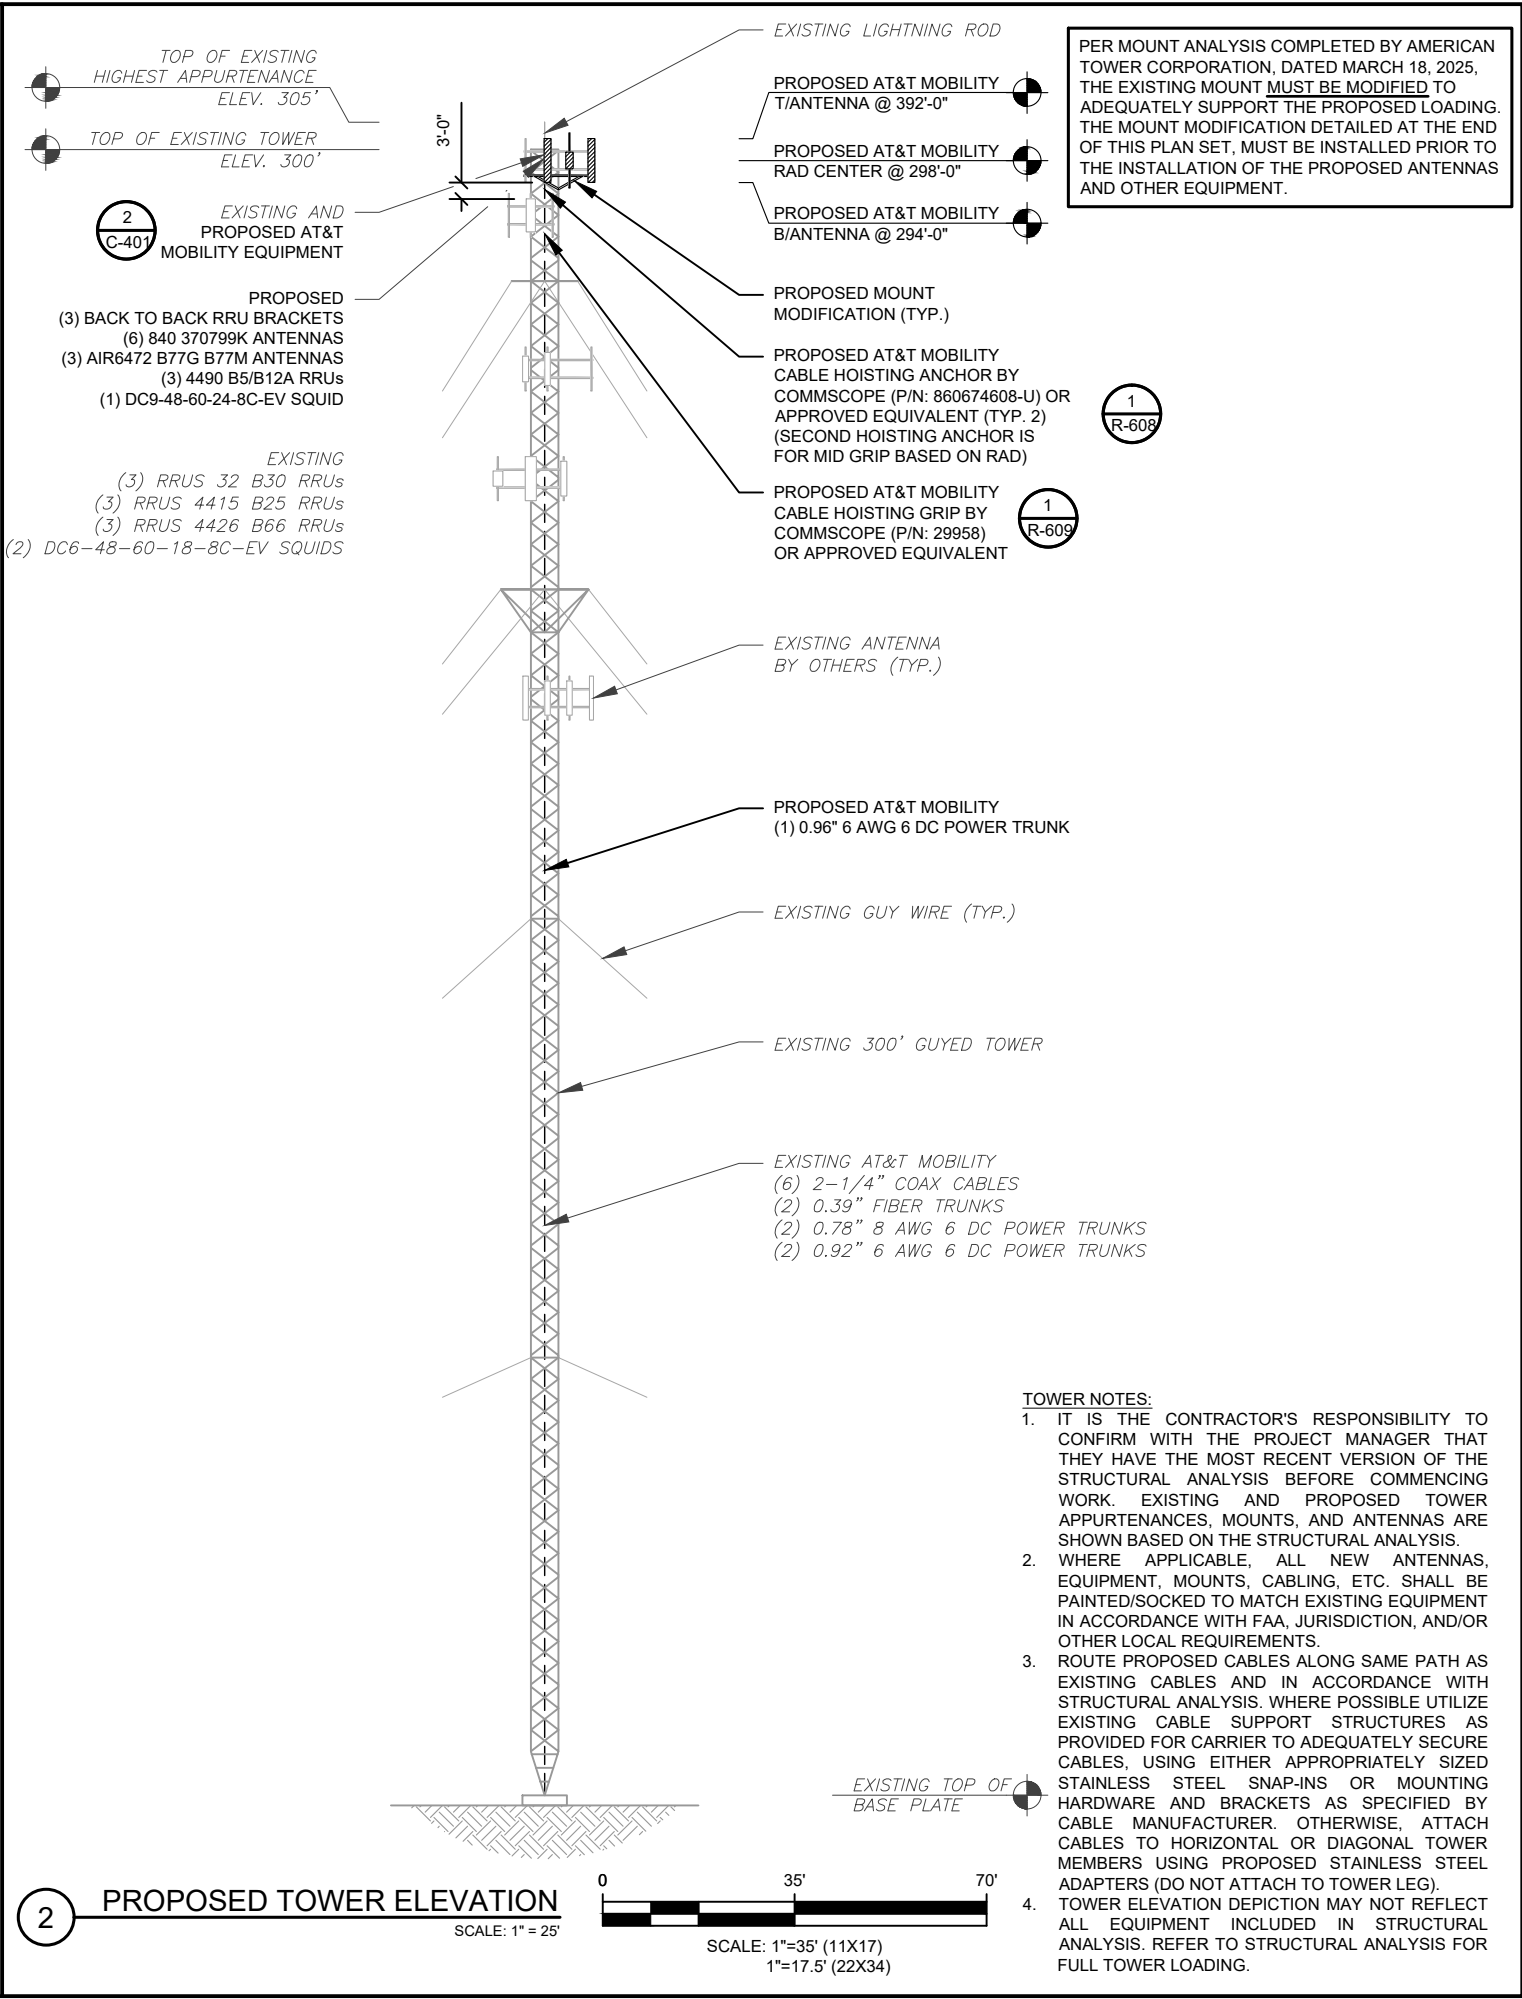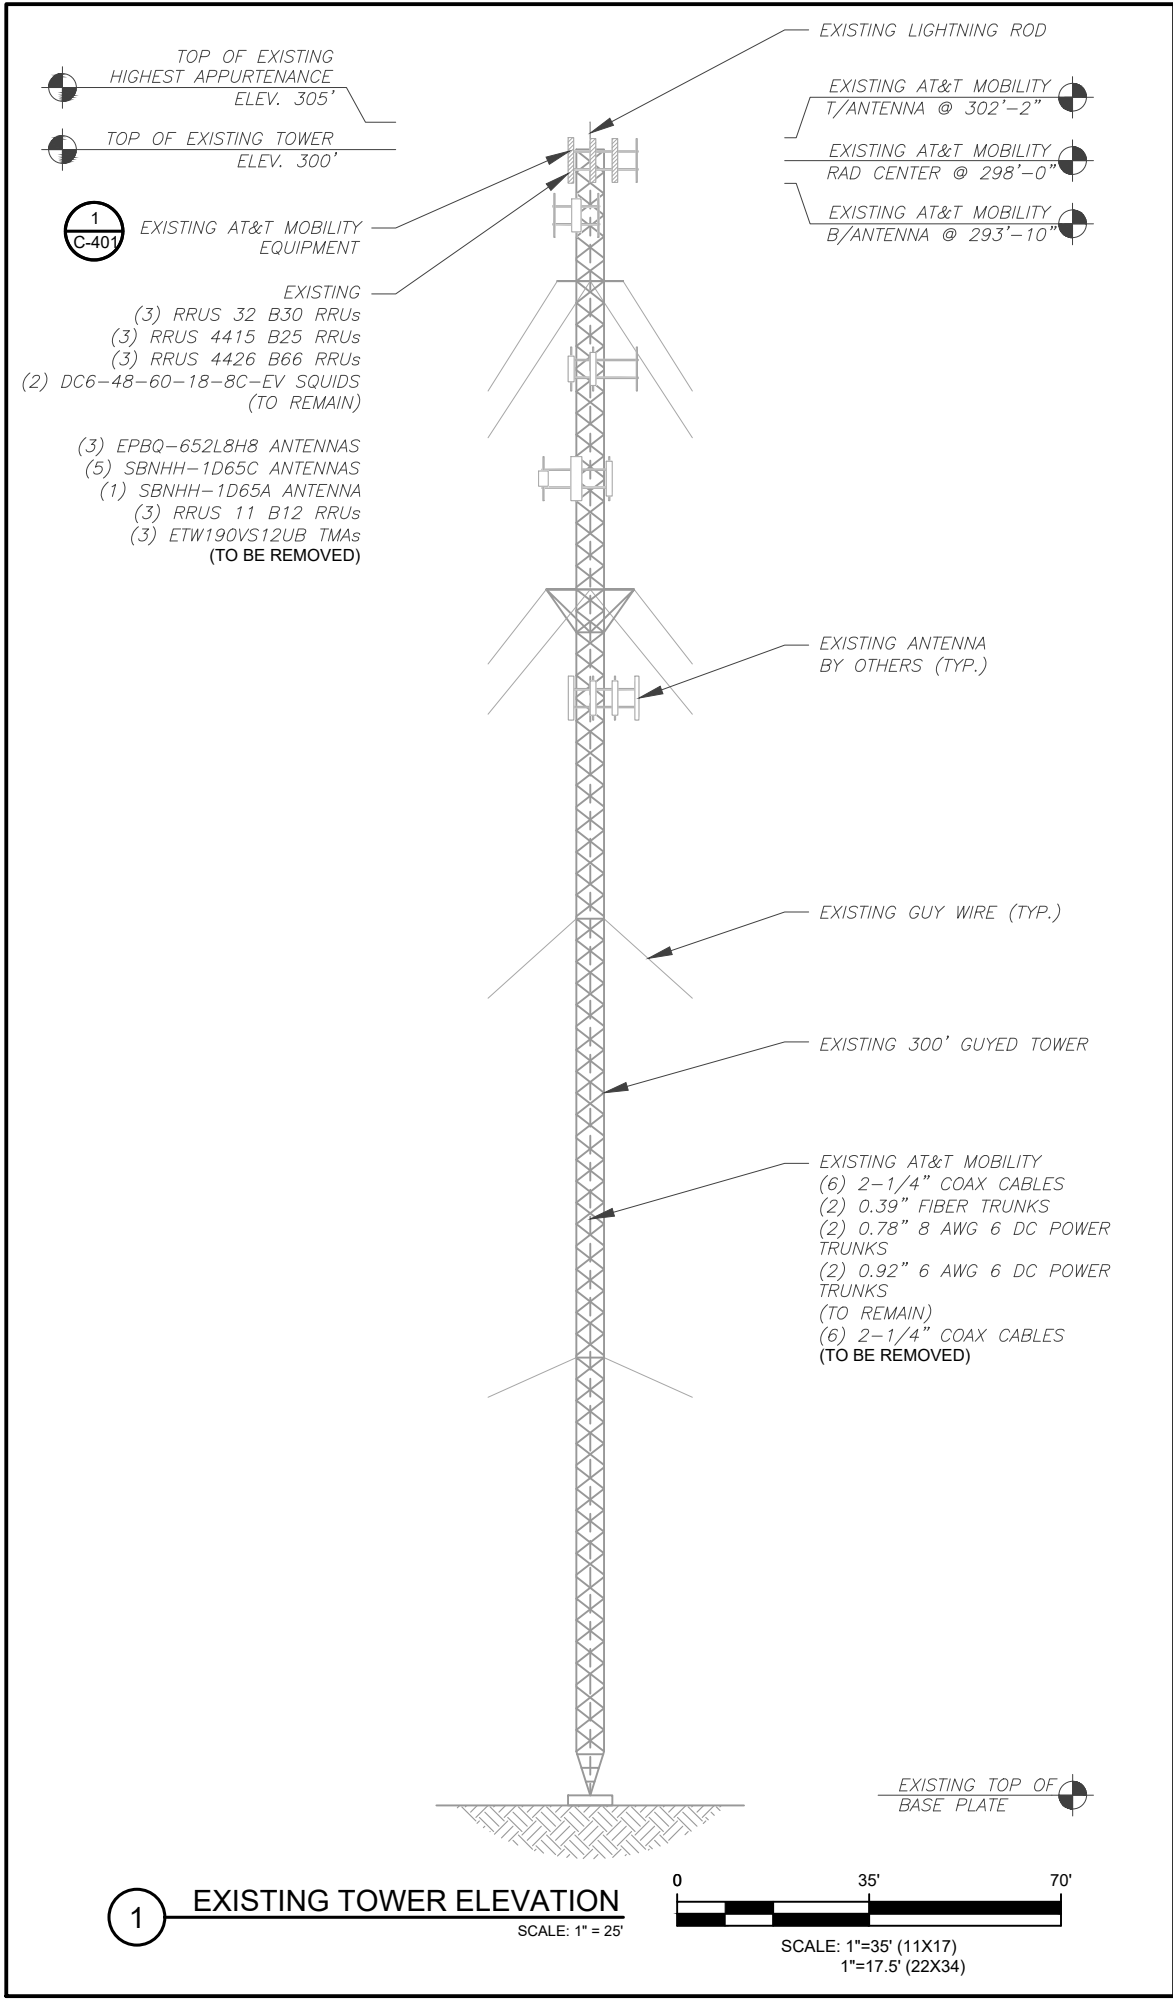

AMERICAN TOWER

PLANS PREPARED BY:

TEP

TEP ENGINEERING, PLLC
326 TRYON ROAD
RALEIGH, NC 27603-3530
OFFICE: (919) 661-6351
www.tepgroup.net
N.C. LICENSE #P-1403

TEP IS A FAMILY OF COMPANIES LICENSED TO PROVIDE DIFFERENT SERVICES IN DIFFERENT JURISDICTIONS. DEPENDING ON THE JURISDICTION, PROFESSIONAL ENGINEERING AND LAND SURVEYING SERVICES ARE PROVIDED BY TEP OPCO LLC, A DELAWARE LIMITED LIABILITY COMPANY, TEP ENGINEERING, LLC, A NORTH CAROLINA PROFESSIONAL LIMITED LIABILITY COMPANY, OR MMH ENGINEERING, LLC, A NEW YORK PROFESSIONAL LIMITED LIABILITY COMPANY. GENERAL CONTRACTOR SERVICES ARE PROVIDED BY TEP OPCO LLC, A DELAWARE LIMITED LIABILITY COMPANY. WE ACQUIRE THE REQUISITE LICENSES IN EACH STATE. ADDITIONAL INFORMATION CAN BE OBTAINED FROM THE COMPANY.

REV.	DESCRIPTION	BY	DATE
A	PRELIMINARY	SDD	04/08/25
B	100% CONSTRUCTION	SDD	04/14/25
1	100% CONSTRUCTION	SRZ	04/24/25

ATC SITE NUMBER: 21273

ATC SITE NAME: ANDERSON CREEK NC

AT&T MOBILITY SITE NUMBER:

SINC006547

AT&T MOBILITY SITE NAME:

368-217

SITE ADDRESS:

174 BRINKLEY HILL
CAMERON, NC 28326-7887

TEP Engineering, PLLC P-1403

SEAL
048226
COTT C. BRANTLEY
ENGINEER

SEAL: 04/24/25


AT&T

DATE DRAWN:	04/24/25
ATC JOB NO:	14882801
CUSTOMER NAME:	368-217
CUSTOMER ID:	SINC006547


TOWER ELEVATION

SHEET NUMBER: C-201	REVISION: 1
-------------------------------	-----------------------

EXISTING CONFIGURATIONS ARE BASED ON RFDS.
CONTRACTOR TO VERIFY EXISTING CONDITIONS.

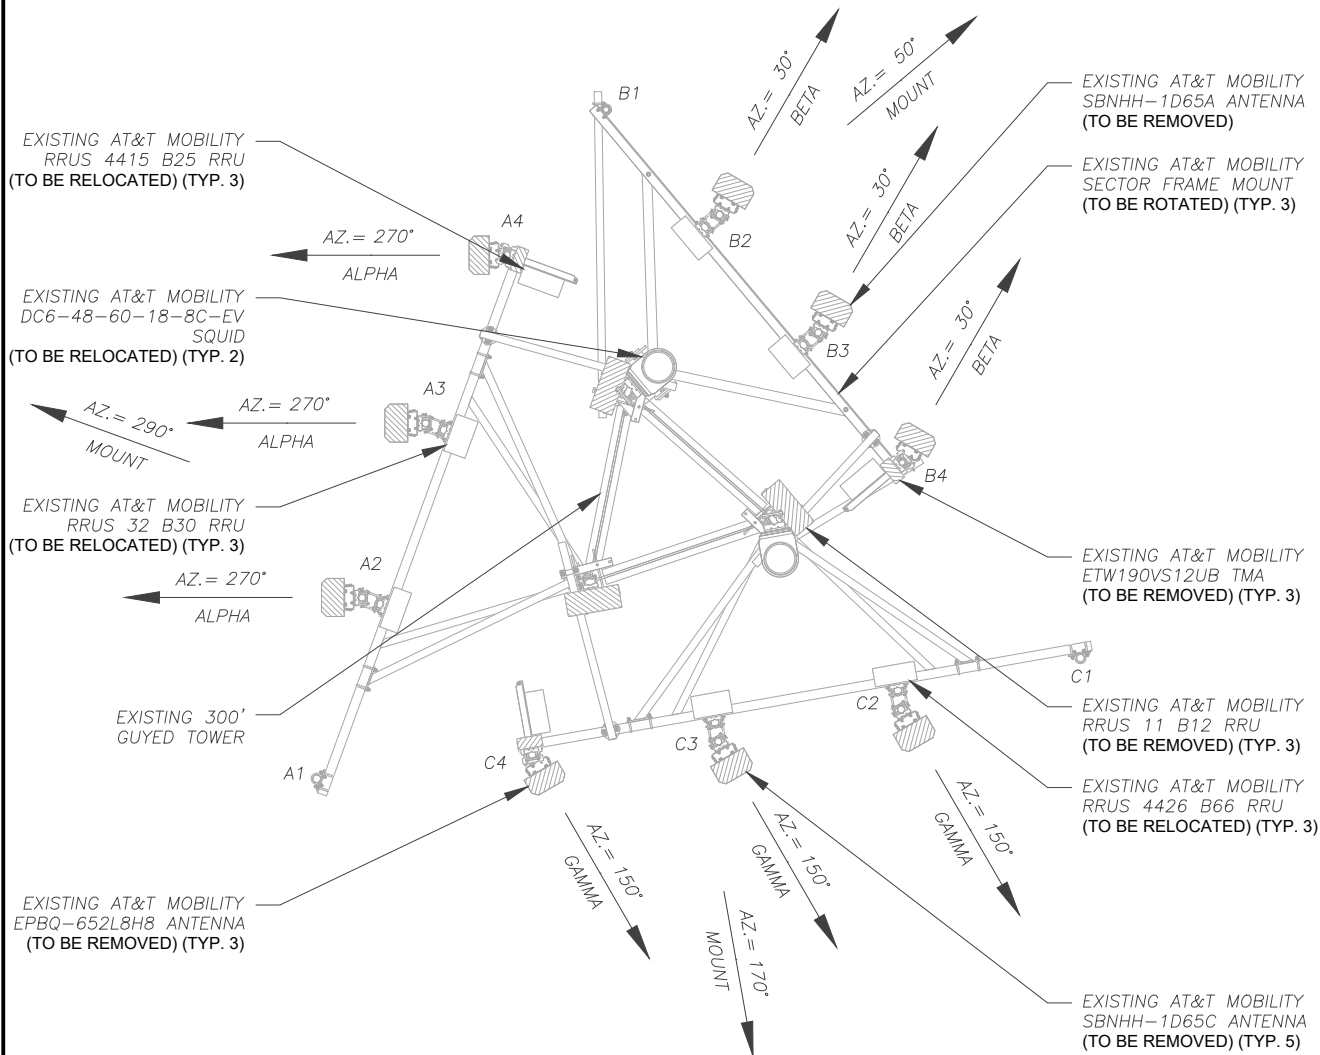

1 EXISTING ANTENNA PLAN
SCALE: 1" = 5'
0 5' 10'
SCALE: 1"=5' (11X17)
1"=2.5' (22X34)

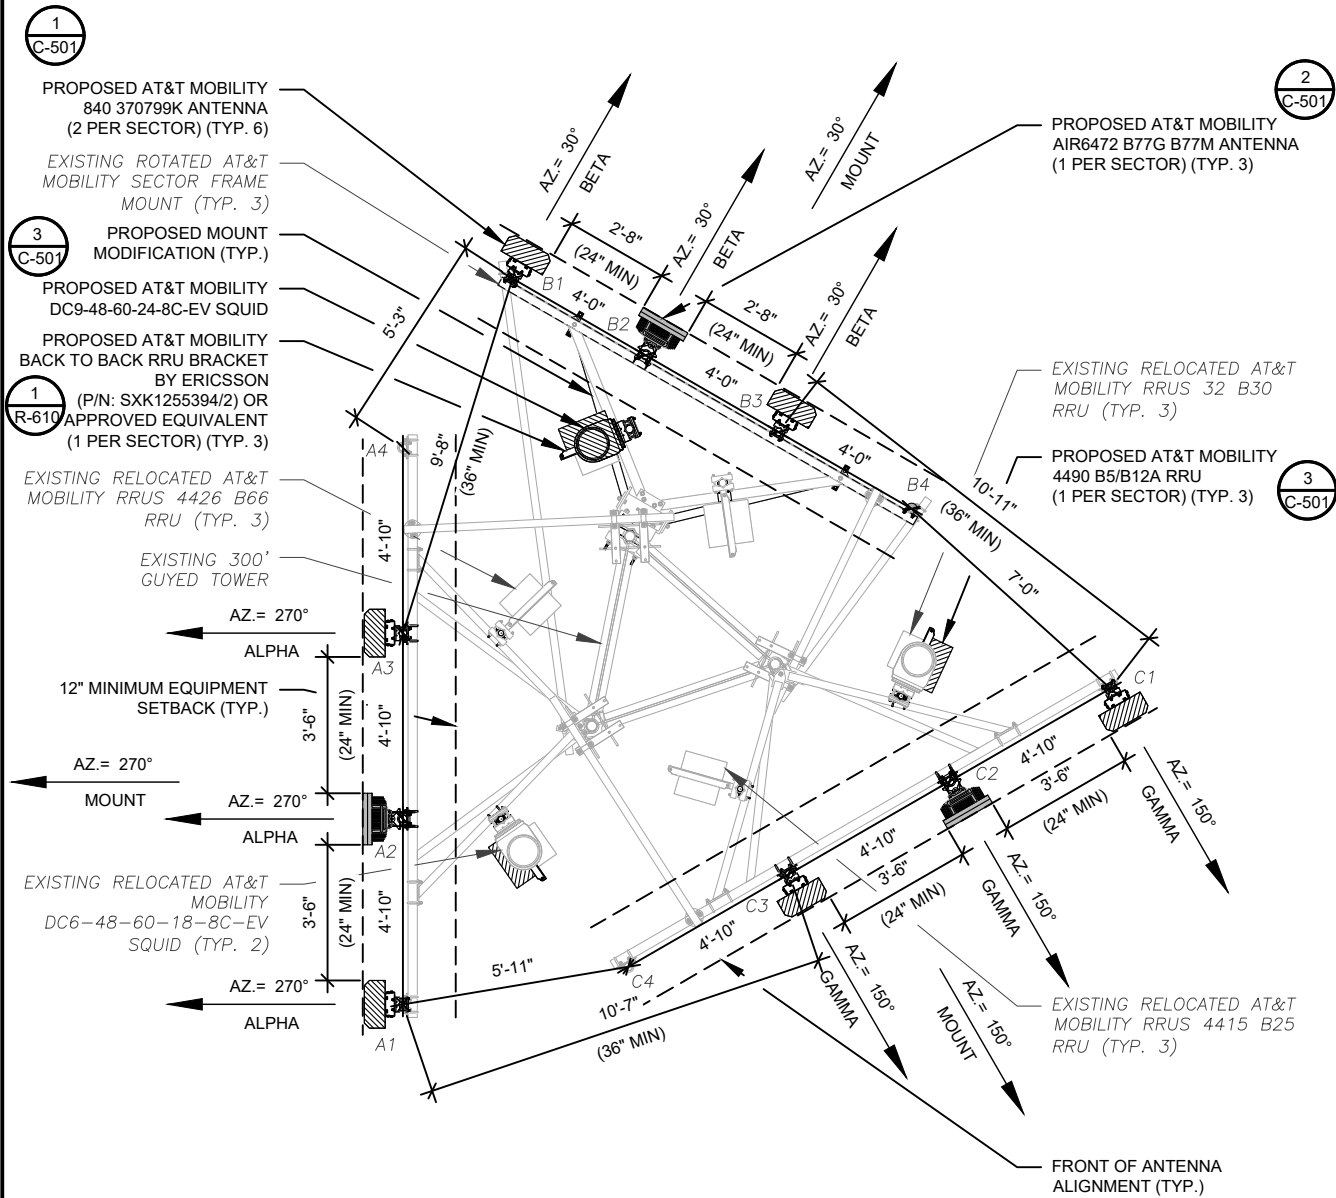

2 FINAL ANTENNA PLAN
SCALE: 1" = 5'
0 5' 10'
SCALE: 1"=5' (11X17)
1"=2.5' (22X34)

PER MOUNT ANALYSIS COMPLETED BY AMERICAN TOWER CORPORATION, DATED MARCH 18, 2025, THE EXISTING MOUNT MUST BE MODIFIED TO ADEQUATELY SUPPORT THE PROPOSED LOADING. THE MOUNT MODIFICATION DETAILED AT THE END OF THIS PLAN SET, MUST BE INSTALLED PRIOR TO THE INSTALLATION OF THE PROPOSED ANTENNAS AND OTHER EQUIPMENT.

PROPOSED RRUs MUST BE
INSTALLED A MINIMUM OF 12" AWAY
FROM HORIZONTAL MOUNTING PIPE




TEP ENGINEERING, PLLC
326 TRYON ROAD
RALEIGH, NC 27603-3530
OFFICE: (919) 661-6351
www.tepgroup.net
N.C. LICENSE #P-1403

TEP IS A FAMILY OF COMPANIES LICENSED TO PROVIDE DIFFERENT SERVICES IN DIFFERENT JURISDICTIONS. DEPENDING ON THE JURISDICTION, PROFESSIONAL ENGINEERING AND LAND SURVEYING SERVICES ARE PROVIDED BY TEP OPO LLC, A DELAWARE LIMITED LIABILITY COMPANY, TEP ENGINEERING, LLC, A NORTH CAROLINA PROFESSIONAL LIMITED LIABILITY COMPANY, OR MMH ENGINEERING, LLC, A NEW YORK PROFESSIONAL LIMITED LIABILITY COMPANY. GENERAL CONTRACTOR SERVICES ARE PROVIDED BY TEP OPO LLC, A DELAWARE LIMITED LIABILITY COMPANY. WE ACQUIRE THE REQUISITE LICENSES IN EACH STATE. ADDITIONAL INFORMATION CAN BE OBTAINED FROM THE COMPANY.

REV.	DESCRIPTION	BY	DATE
A	PRELIMINARY	SDD	04/08/25
B	100% CONSTRUCTION	SDD	04/14/25
C	100% CONSTRUCTION	SRZ	04/24/25
D			
E			

ATC SITE NUMBER: 21273
ATC SITE NAME: ANDERSON CREEK NC
AT&T MOBILITY SITE NUMBER:
SINC006547
AT&T MOBILITY SITE NAME:
368-217
SITE ADDRESS:
174 BRINKLEY HILL
CAMERON, NC 28326-7887

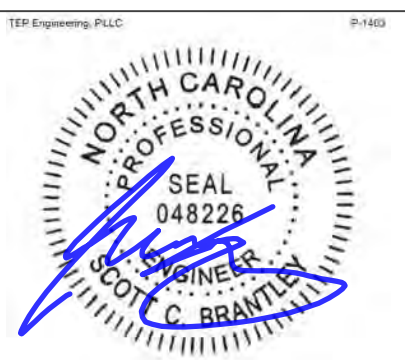

SEAL: 04/24/25



DATE DRAWN:	04/24/25
ATC JOB NO:	14882801
CUSTOMER NAME:	368-217
CUSTOMER ID:	SINC006547

ANTENNA INSTALLATION

SHEET NUMBER:	REVISION:
C-401	1

EXISTING ANTENNA SCHEDULE								
LOCATION			ANTENNA SUMMARY				NON ANTENNA SUMMARY	
SECTOR	RAD	AZ	POS	ANTENNA	BAND	STATUS	ADDITIONAL TOWER MOUNTED EQUIPMENT	STATUS
ALPHA	298°	270°	A1	—	—	—	—	—
			A2	SBNHH-1D65C	LTE 700/LTE AWS	RMV	(1) RRUS 11 B12 (1) RRUS 4426 B66	RMV REL
			A3	SBNHH-1D65C	LTE WCS	RMV	(1) RRUS 32 B30	REL
			A4	EPBQ-652L8H8	LTE 700/LTE 1900	RMV	(1) ETW190VS12UB (1) RRUS 4415 B25	RMV REL
BETA	298°	30°	B1	—	—	—	—	—
			B2	SBNHH-1D65A	LTE 700/LTE AWS	RMV	(1) RRUS 11 B12 (1) RRUS 4426 B66	RMV REL
			B3	SBNHH-1D65C	LTE WCS	RMV	(1) RRUS 32 B30	REL
			B4	EPBQ-652L8H8	LTE 700/LTE 1900	RMV	(1) ETW190VS12UB (1) RRUS 4415 B25	RMV REL
GAMMA	298°	150°	C1	—	—	—	—	—
			C2	SBNHH-1D65C	LTE 700/LTE AWS	RMV	(1) RRUS 11 B12 (1) RRUS 4426 B66	RMV REL
			C3	SBNHH-1D65C	LTE WCS	RMV	(1) RRUS 32 B30	REL
			C4	EPBQ-652L8H8	LTE 700/LTE 1900	RMV	(1) ETW190VS12UB (1) RRUS 4415 B25	RMV REL

NOTES	
1.	GC TO VERIFY THE FINAL RFDS MATCHES THE FINAL CONSTRUCTION DRAWINGS. GC TO NOTIFY ATC PM OF ANY DISCREPANCY PRIOR TO INSTALLING THE EQUIPMENT.
2.	GC TO CAP ALL UNUSED PORTS.
3.	CONFIRM SPACING OF PROPOSED EQUIP DOES NOT CAUSE TOWER CONFLICTS NOR IMPEDE TOWER CLIMBING PEGS.
4.	THE ANTENNA ORIENTATION PLAN IS A SCHEMATIC. ATC DID NOT CONFIRM EXISTING SITE CONDITIONS INCLUDING, BUT NOT LIMITED TO, ANTENNA AZIMUTHS, MOUNT CONFIGURATIONS AND TOWER ORIENTATION. SCALES SHOWN ARE FOR REFERENCE ONLY AND EXISTING DIMENSIONS ARE APPROXIMATE. THE CONTRACTOR SHALL VERIFY ALL EXISTING CONDITIONS PRIOR TO INSTALLATION AND NOTIFY ATC OF ANY DISCREPANCIES.
5.	CONTRACTOR TO ENSURE PROPER SEPARATION IN ACCORDANCE WITH AT&T'S FIRSTNET REQUIREMENTS.

STATUS ABBREVIATIONS

RMV: TO BE REMOVED
RMN: TO REMAIN
REL: TO BE RELOCATED
ADD: TO BE ADDED

CABLE LENGTHS FOR JUMPERS
JUNCTION BOX TO RRU: 15'
RRU TO ANTENNA: 10'





FINAL ANTENNA SCHEDULE								
LOCATION			ANTENNA SUMMARY				NON ANTENNA SUMMARY	
SECTOR	RAD	AZ	POS	ANTENNA	BAND	STATUS	ADDITIONAL TOWER MOUNTED EQUIPMENT	STATUS
ALPHA	298°-0"	270°	A1	840 370799K	LTE 700/LTE WCS	ADD	(1) RRUS 32 B30 (1) 4490 B5/B12A	RMN ADD
	298°-0"		A2	AIR 6472 B77G B77M	5G CBAND/5G DOD	ADD	-	-
	298°-0"		A3	840 370799K	LTE 700 (FNET)/LTE AWS/5G AWS/LTE 1900/5G 1900	ADD	(1) RRUS 4415 B25 (1) RRUS 4426 B66 *(1) RRUS 4478 B14	RMN RMN RMN
			A4	-	-	-	-	-
BETA	298°-0"	30°	B1	840 370799K	LTE 700/LTE WCS	ADD	(1) RRUS 32 B30 (1) 4490 B5/B12A	RMN ADD
	298°-0"		B2	AIR 6472 B77G B77M	5G CBAND/5G DOD	ADD	-	-
	298°-0"		B3	840 370799K	LTE 700 (FNET)/LTE AWS/5G AWS/LTE 1900/5G 1900	ADD	(1) RRUS 4415 B25 (1) RRUS 4426 B66 *(1) RRUS 4478 B14	RMN RMN RMN
			B4	-	-	-	-	-
GAMMA	298°-0"	150°	C1	840 370799K	LTE 700/LTE WCS	ADD	(1) RRUS 32 B30 (1) 4490 B5/B12A	RMN ADD
	298°-0"		C2	AIR 6472 B77G B77M	5G CBAND/5G DOD	ADD	-	-
	298°-0"		C3	840 370799K	LTE 700 (FNET)/LTE AWS/5G AWS/LTE 1900/5G 1900	ADD	(1) RRUS 4415 B25 (1) RRUS 4426 B66	RMN RMN
			C4	-	-	-	-	-


* - EXISTING RRU IS GROUND-MOUNTED

EXISTING FIBER DISTRIBUTION/SQUID		EXISTING CABLING SUMMARY			
MODEL NUMBER	STATUS	COAX/CONDUIT	DC/CONTROL	FIBER	STATUS
(2) DC6-48-60-18-8C-EV	REL	(6) 2-1/4"	(2) 0.78" 8 AWG 6	(2) 0.39"	RMN
—	—	—	(2) 0.92" 6 AWG 6	—	RMN
—	—	(6) 2-1/4"	—	—	RMV


FINAL FIBER DISTRIBUTION/SQUID		FINAL CABLING SUMMARY			
MODEL NUMBER	STATUS	CONDUIT	DC	FIBER	STATUS
(2) DC6-48-60-18-8C-EV	RMN	(6) 2-1/4"	(2) 0.78" 8 AWG 6	(2) 0.39"	RMN
-	-	-	(2) 0.92" 6 AWG 6	-	RMN
(1) DC9-48-60-24-8C-EV	-	-	(1) 0.96" 6 AWG 6	-	ADD

1 EQUIPMENT SCHEDULES

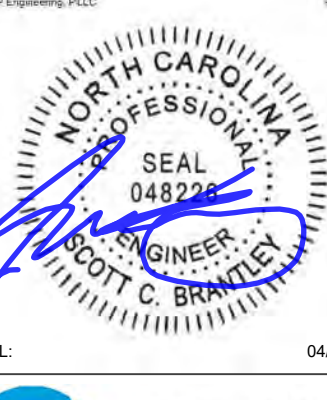
<div> AMERICAN TOWER®</div>			
PLANS PREPARED BY:			
<div>TEP</div>			
TEP ENGINEERING, PLLC 326 TRYON ROAD RALEIGH, NC 27603-3530 OFFICE: (919) 661-6351 www.tepgroup.net N.C. LICENSE #P-1403			
<small>TEP IS A FAMILY OF COMPANIES LICENSED TO PROVIDE DIFFERENT SERVICES IN DIFFERENT JURISDICTIONS. DEPENDING ON THE JURISDICTION, PROFESSIONAL ENGINEERING AND LAND SURVEYING SERVICES ARE PROVIDED BY TEP OPCO LLC, A DELAWARE LIMITED LIABILITY COMPANY, TEP ENGINEERING, LLC, A NORTH CAROLINA PROFESSIONAL LIMITED LIABILITY COMPANY, OR MAH ENGINEERING, LLC, A NEW YORK PROFESSIONAL LIMITED LIABILITY COMPANY. GENERAL CONTRACTOR SERVICES ARE PROVIDED BY TEP OPCO LLC, A DELAWARE LIMITED LIABILITY COMPANY. WE ACQUIRE THE REQUISITE LICENSES IN EACH STATE. ADDITIONAL INFORMATION CAN BE OBTAINED FROM THE COMPANY.</small>			
REV.	DESCRIPTION	BY	DATE
<u>A</u>	PRELIMINARY	SDD	04/08/25
<u>0</u>	100% CONSTRUCTION	SDD	04/14/25
<u>1</u>	100% CONSTRUCTION	SRZ	04/24/25
<u> </u>			
<u> </u>			
<u> </u>			
ATC SITE NUMBER: 21273			
ATC SITE NAME: ANDERSON CREEK NC			
AT&T MOBILITY SITE NUMBER:			
SINC006547			
AT&T MOBILITY SITE NAME:			
368-217			
SITE ADDRESS:			
174 BRINKLEY HILL			
CAMERON, NC 28326-7887			
TEP Engineering, PLLC		P-1403	
<div></div>			
SEAL:		04/24/25	
<div>AT&T</div>			
DATE DRAWN:	04/24/25		
ATC JOB NO:	14882801		
CUSTOMER NAME:	368-217		
CUSTOMER ID:	SINC006547		
ANTENNA SCHEDULE			
SHEET NUMBER:		REVISION:	
C-402		1	

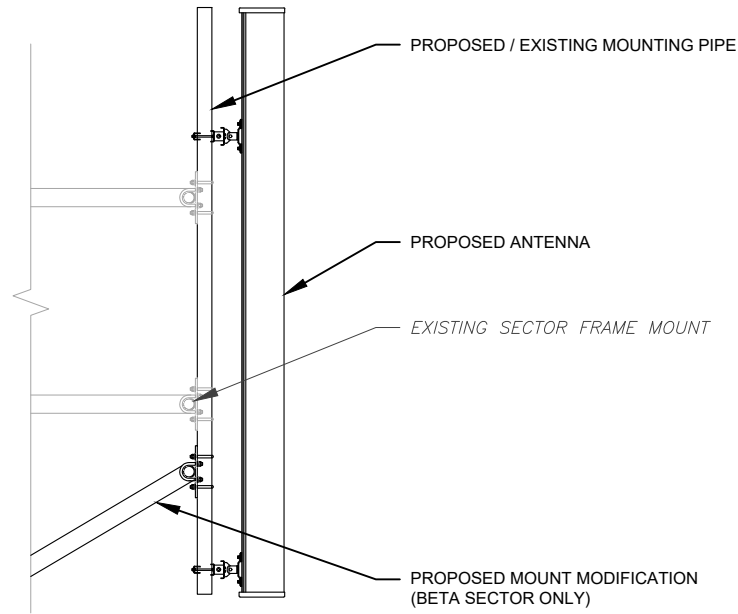


1 PROPOSED ANTENNA MOUNTING DETAIL
SCALE: N.T.S.

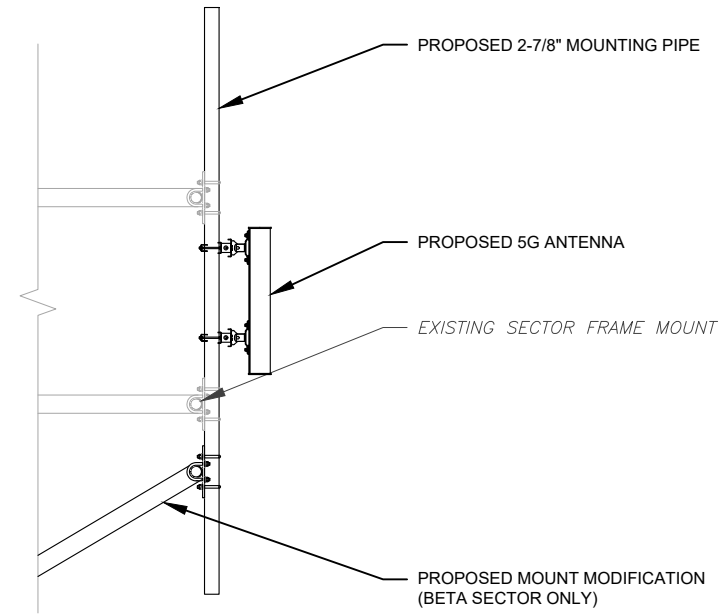

2 PROPOSED 5G ANTENNA MOUNTING DETAIL
SCALE: N.T.S.

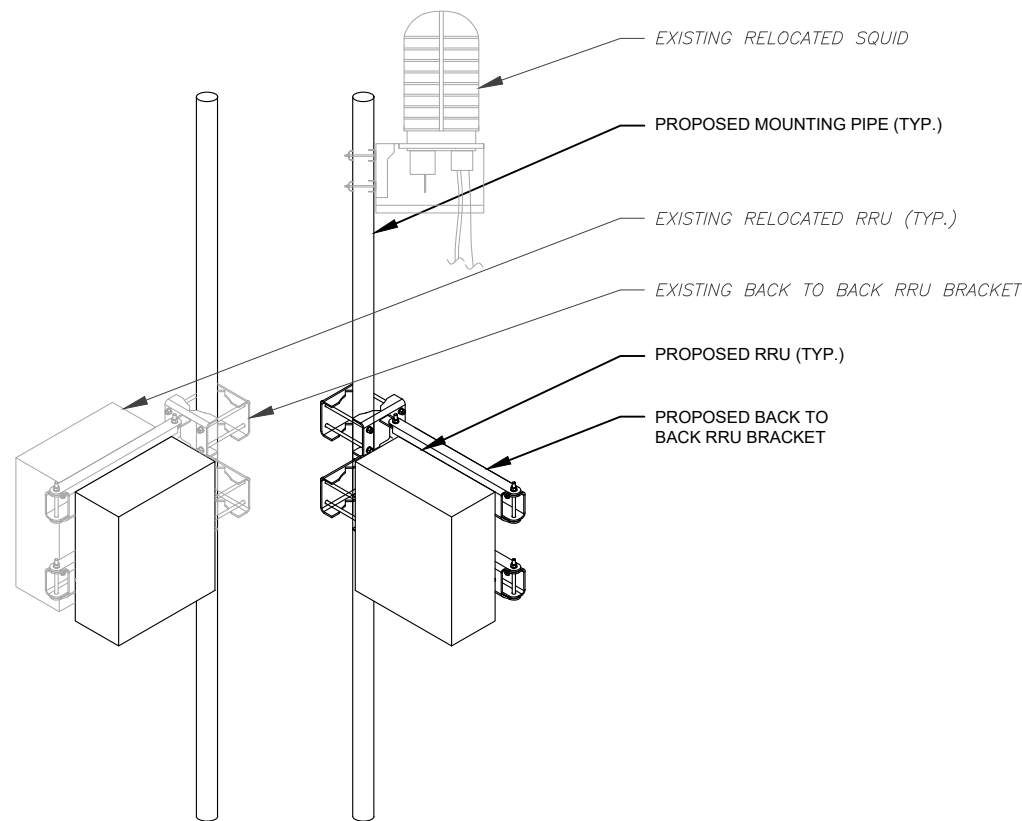


3 PROPOSED RRU & RELOCATED SQUID MOUNTING DETAIL
SCALE: N.T.S.

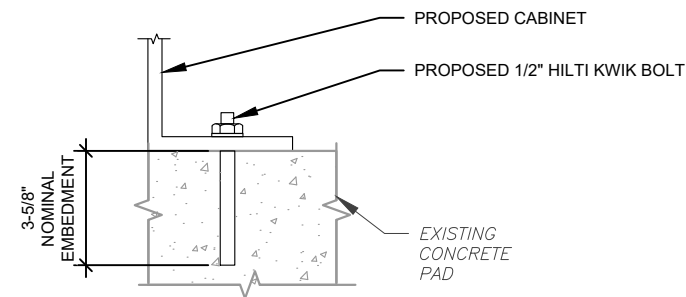


NOTE:
INSTALL HILTI KWIK BOLT ANCHORS STRICTLY PER
INSTALLATION INSTRUCTIONS INCLUDED WITH PRODUCT OR
FOUND ONLINE AT WWW.US.HILTI.COM. PROPER
INSTALLATION IS CRITICAL FOR FULL PERFORMANCE.

4 CABINET ATTACHMENT DETAIL
SCALE: N.T.S.



PLANS PREPARED BY:



TEP ENGINEERING, PLLC
326 TRYON ROAD
RALEIGH, NC 27603-3530
OFFICE: (919) 661-6351
www.tepgroup.net
N.C. LICENSE #P-1403

TEP IS A FAMILY OF COMPANIES LICENSED TO PROVIDE DIFFERENT SERVICES IN DIFFERENT JURISDICTIONS. DEPENDING ON THE JURISDICTION, PROFESSIONAL ENGINEERING AND LAND SURVEYING SERVICES ARE PROVIDED BY TEP OPCO LLC, A DELAWARE LIMITED LIABILITY COMPANY, TEP ENGINEERING, LLC, A NORTH CAROLINA PROFESSIONAL LIMITED LIABILITY COMPANY, OR MMH ENGINEERING, LLC, A NEW YORK PROFESSIONAL LIMITED LIABILITY COMPANY. GENERAL CONTRACTOR SERVICES ARE PROVIDED BY TEP OPCO LLC, A DELAWARE LIMITED LIABILITY COMPANY. WE ACQUIRE THE REQUISITE LICENSES IN EACH STATE. ADDITIONAL INFORMATION CAN BE OBTAINED FROM THE COMPANY.

REV.	DESCRIPTION	BY	DATE
A	PRELIMINARY	SDD	04/08/25
0	100% CONSTRUCTION	SDD	04/14/25
1	100% CONSTRUCTION	SRZ	04/24/25

ATC SITE NUMBER: 21273

ATC SITE NAME: ANDERSON CREEK NC

AT&T MOBILITY SITE NUMBER:

SINC006547

AT&T MOBILITY SITE NAME:


368-217

SITE ADDRESS:


174 BRINKLEY HILL
CAMERON, NC 28326-7887

TEP Engineering, PLLC

P-1403



SEAL: 04/24/25



DATE DRAWN:	04/24/25
ATC JOB NO:	14882801
CUSTOMER NAME:	368-217
CUSTOMER ID:	SINC006547

CONSTRUCTION
DETAILS

SHEET NUMBER:	REVISION:
C-501	1

AC POWER PANEL (EXISTING) 120/240 VOLTS, 1-PHASE, 3-WIRE, 200A											
MAIN BREAKER RATING (A) :					200		SYSTEM VOLTAGE (V) : 240				
DESCRIPTION	VA	c/nc	BKR	POSN	L1	L2	POSN	BKR	c/nc	VA	DESCRIPTION
PCU #1	960	c	40/2	1	1680		2	15/2	c	720	PRI HETA
	960	c		3		1680	4		c	720	
PCU #2	960	c	40/2	5	960		6	15/2	nc	0	SPARE / OFF
	960	c		7		960	8		nc	0	
PCU #3	960	c	40/2	9	960		10	15/2	nc	0	SPARE / OFF
	960	c		11		960	12		nc	0	
PCU #4	960	c	40/2	13	2910		14	15/2	c	1950	A/C
	960	c		15		2910	16		c	1950	
PCU #5	960	c	40/2	17	1140		18	20/1	nc	180	AUX UPC GFI
	960	c		19		1140	20	15/1	nc	180	SMOKE DETECTOR
PCU #6	960	c	40/2	21	1140		22	15/1	nc	180	GFI
	960	c		23		6900	24		c	5940	RBA 72 SUB PANEL
GEN HEATER	1000	c	20/1	25	6760		26	125/2	c	5760	
BLANK		c		27		0	28			c	
BLANK		c		29	0		30		c		BLANK
PHASE TOTALS (VA):					15550	14550					
PHASE TOTALS (A):					130	121					
CURRENT PER PHASE W/ 125% Continuous Loads(A):					161	151	Amperes/phase cannot exceed main breaker rating				
PANEL TOTAL (VA):					30100						
PANEL TOTAL W/ 125% Continuous Loads (VA):					37490						
Legend: c = continuous, nc = non-continuous											

1 EXISTING AC PANEL
SCALE: N.T.S.

AC POWER PANEL (PROPOSED) 120/240 VOLTS, 1-PHASE, 3-WIRE, 200A															
MAIN BREAKER RATING (A) :						200		SYSTEM VOLTAGE (V) :						240	
DESCRIPTION	VA	c/nc	BKR	POSN	L1	L2	POSN	BKR	c/nc	VA	DESCRIPTION				
VERTIV NETSURE 1 & 2	1245	c	30/2	1	1965		2	15/2	c	720	PRI HETA				
	1245	c		3		1965	4		c	720					
VERTIV NETSURE 3 & 4	1245	c	30/2	5	1245		6	15/2	nc	0	SPARE / OFF				
	1245	c		7		1245	8		nc	0					
VERTIV NETSURE 5 & 6	1245	c	30/3	9	1245		10	15/2	nc	0	SPARE / OFF				
	1245	c		11		1245	12		nc	0					
VERTIV NETSURE 7 & 8	1245	c	30/4	13	3195		14	15/2	c	1950	A/C				
	1245	c		15		3195	16		c	1950					
VERTIV NETSURE 9	1245	c	30/5	17	1425		18	20/1	nc	180	AUX UPC GFI				
	1245	c		19		1425	20	15/1	nc	180	SMOKE DETECTOR				
SPARE / OFF	0	nc	40/2	21	180		22	15/1	nc	180	GFI				
	0	nc		23		0	24	125/2	nc	0	RBA 72 SUB PANEL / OFF				
GEN HEATER	1000	c	20/1	25	1000		26	125/2	nc	0					
BLANK		c		27		0	28		c		BLANK				
BLANK		c		29	0		30		c		BLANK				
PHASE TOTALS (VA):					10255	9075									
PHASE TOTALS (A):					85	76									
CURRENT PER PHASE W/ 125% Continuous Loads(A):					106	94	Amperes/phase cannot exceed main breaker rating								
PANEL TOTAL (VA):					19330										
PANEL TOTAL W/ 125% Continuous Loads (VA):					24028										
					Legend: c = continuous, nc = non-continuous										


3 PROPOSED AC PANEL
SCALE: N.T.S.

AC POWER PANEL SUB PANEL (EXISTING) 120/240 VOLTS, 1-PHASE, 3-WIRE, 200A											
MAIN BREAKER RATING (A) :					200		SYSTEM VOLTAGE (V) : 240				
DESCRIPTION	VA	c/nc	BKR	POSN	L1	L2	POSN	BKR	c/nc	VA	DESCRIPTION
RECTIFIER 1	1920	c	40/2	1	3840		2	40/2	c	1920	RECTIFIER 3
	1920	c		3		3840	4		c	1920	
GFCI/HEATER MAT	180	nc	40/1	5	2100		6	40/2	c	1920	RECTIFIER 5
BLANK	0	c		7		1920	8		c	1920	
PHASE TOTALS (VA):					5940	5760					
PHASE TOTALS (A):					50	48					
CURRENT PER PHASE W/ 125% Continuous Loads(A):					62	60	Amperes/phase cannot exceed main breaker rating				
PANEL TOTAL (VA):					11700	Legend: c = continuous, nc = non-continuous					
PANEL TOTAL W/ 125% Continuous Loads (VA):					14580						

2 EXISTING SUB AC PANEL
SCALE: N.T.S.


AC POWER PANEL SUB PANEL (PROPOSED)												
120/240 VOLTS, 1-PHASE, 3-WIRE, 200A												
MAIN BREAKER RATING (A) :					200		SYSTEM VOLTAGE (V) :					240
DESCRIPTION	VA	c/nc	BKR	POSN	L1	L2	POSN	BKR	c/nc	VA	DESCRIPTION	
RECTIFIER 1 / OFF	0	nc	40/2	1	0		2	40/2	nc	0	RECTIFIER 3 / OFF	
	0	nc		3		0	4		nc	0		
GFCI/HEATER MAT / OFF	0	nc	40/1	5	0		6	40/2	nc	0	RECTIFIER 5 / OFF	
BLANK	0	c		7		0	8		nc	0		
PHASE TOTALS (VA):					0	0						
PHASE TOTALS (A):					0	0						
CURRENT PER PHASE W/ 125% Continuous Loads(A):					0	0	Amperes/phase cannot exceed main breaker rating					
PANEL TOTAL (VA):					0	Legend: c = continuous, nc = non-continuous						
PANEL TOTAL W/ 125% Continuous Loads (VA):					0							

4 PROPOSED SUB AC PANEL
SCALE: N.T.S.



AMERICAN TOWER®

PLANS PREPARED BY:




TEP ENGINEERING, PLLC
326 TRYON ROAD
RALEIGH, NC 27603-3530
OFFICE: (919) 661-6351
www.tepgroup.net
N.C. LICENSE #P-1403


TEP IS A FAMILY OF COMPANIES LICENSED TO PROVIDE DIFFERENT SERVICES IN DIFFERENT JURISDICTIONS. DEPENDING ON THE JURISDICTION, PROFESSIONAL ENGINEERING AND LAND SURVEYING SERVICES ARE PROVIDED BY TEP OPO LLC, A DELAWARE LIMITED LIABILITY COMPANY, TEP ENGINEERING, LLC, A NORTH CAROLINA PROFESSIONAL LIMITED LIABILITY COMPANY, OR MMH ENGINEERING, LLC, A NEW YORK PROFESSIONAL LIMITED LIABILITY COMPANY. GENERAL CONTRACTOR SERVICES ARE PROVIDED BY TEP OPO LLC, A DELAWARE LIMITED LIABILITY COMPANY. WE ACQUIRE THE REQUISITE LICENSES IN EACH STATE. ADDITIONAL INFORMATION CAN BE OBTAINED FROM THE COMPANY.

REV.	DESCRIPTION	BY	DATE
A	PRELIMINARY	APM	04/08/25
B	100% CONSTRUCTION	SDD	04/14/25
C	100% CONSTRUCTION	SRZ	04/24/25

ATC SITE NUMBER: 21273
ATC SITE NAME: ANDERSON CREEK NC
AT&T MOBILITY SITE NUMBER:
SINC006547
AT&T MOBILITY SITE NAME:
368-217
SITE ADDRESS:
174 BRINKLEY HILL
CAMERON, NC 28326-7887



SEAL: 04/24/25





DATE DRAWN:	04/24/25
ATC JOB NO:	14882801
CUSTOMER NAME:	368-217
CUSTOMER ID:	SINC006547

ELECTRICAL DETAILS

SHEET NUMBER: E-101	REVISION: 1
------------------------	----------------


Copyright © 2025 ATC IP LLC. All Rights Reserved.

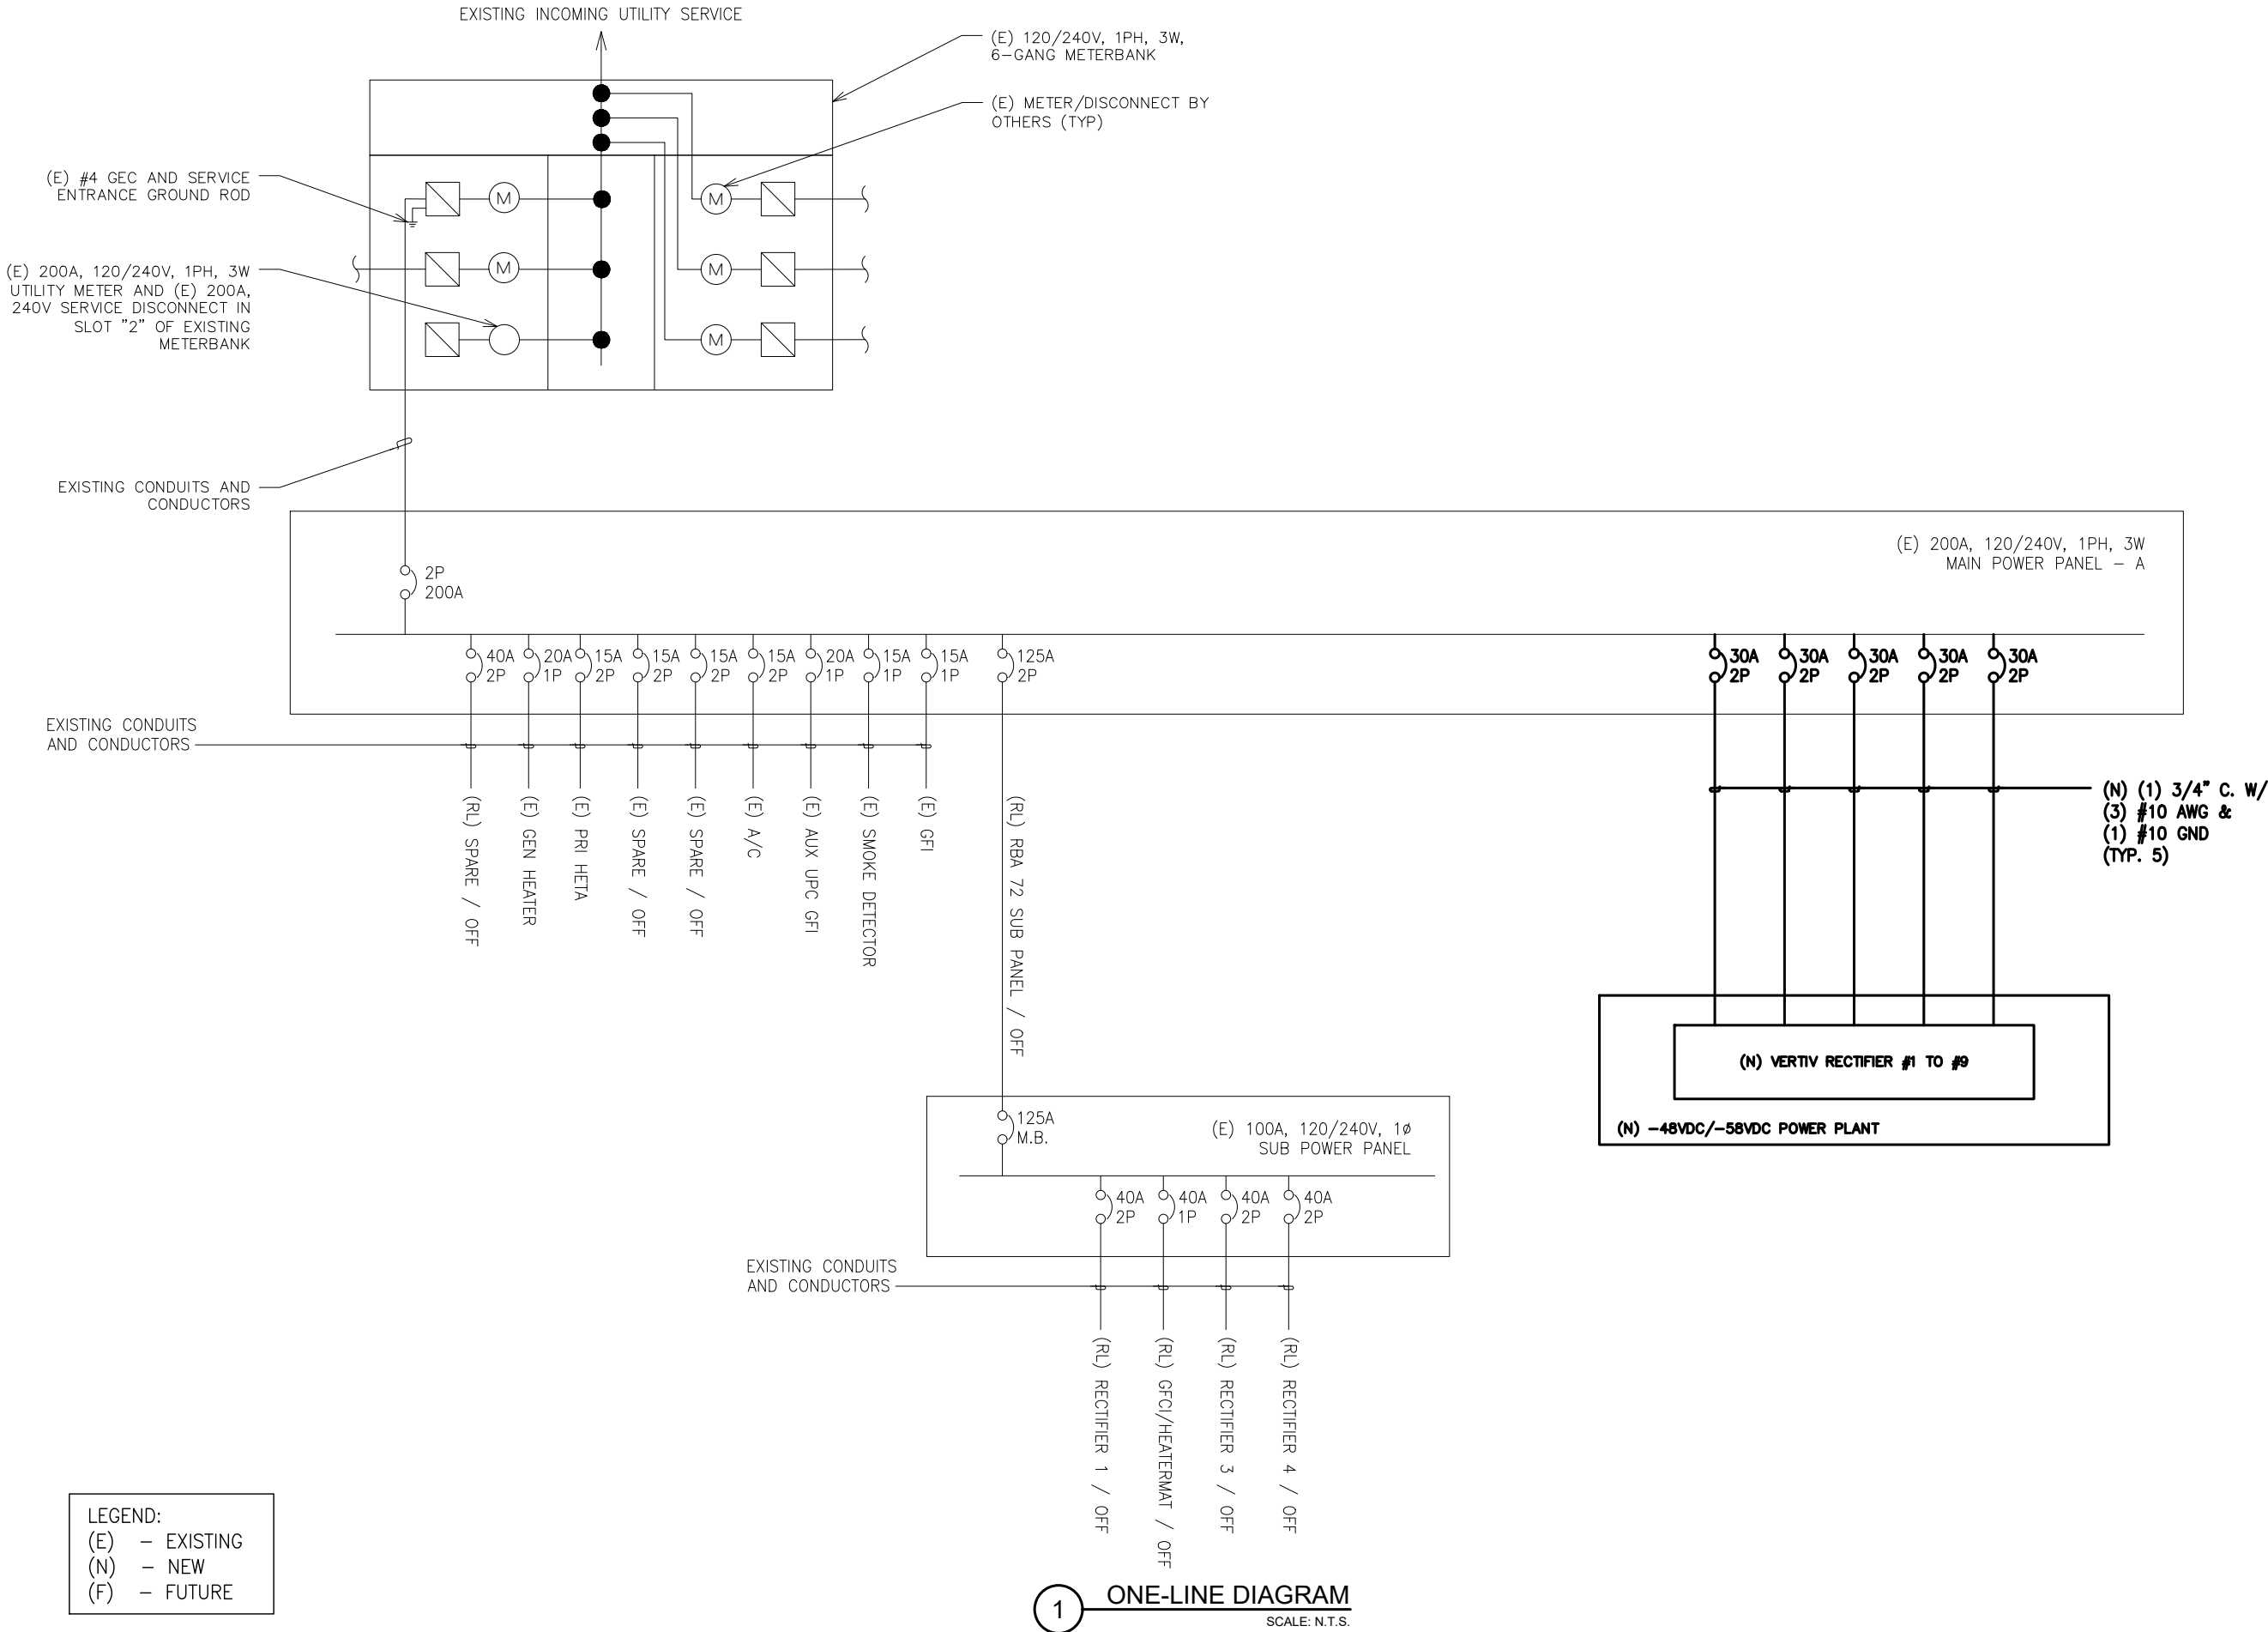



AMERICAN TOWER®

PLANS PREPARED BY:



TEP ENGINEERING, PLLC
326 TRYON ROAD
RALEIGH, NC 27603-3530
OFFICE: (919) 661-6351
www.tepgroup.net
N.C. LICENSE #P-1403

TEP IS A FAMILY OF COMPANIES LICENSED TO PROVIDE DIFFERENT SERVICES IN DIFFERENT JURISDICTIONS. DEPENDING ON THE JURISDICTION, PROFESSIONAL ENGINEERING AND LAND SURVEYING SERVICES ARE PROVIDED BY TEP OPCO LLC, A DELAWARE LIMITED LIABILITY COMPANY, TEP ENGINEERING, LLC, A NORTH CAROLINA PROFESSIONAL LIMITED LIABILITY COMPANY, OR MMH ENGINEERING, LLC, A NEW YORK PROFESSIONAL LIMITED LIABILITY COMPANY. GENERAL CONTRACTOR SERVICES ARE PROVIDED BY TEP OPCO LLC, A DELAWARE LIMITED LIABILITY COMPANY. WE ACQUIRE THE REQUISITE LICENSES IN EACH STATE. ADDITIONAL INFORMATION CAN BE OBTAINED FROM THE COMPANY.

REV.	DESCRIPTION	BY	DATE
A	PRELIMINARY	APM	04/08/25
0	100% CONSTRUCTION	SDD	04/14/25
1	100% CONSTRUCTION	SRZ	04/24/25

ATC SITE NUMBER: 21273

ATC SITE NAME: ANDERSON CREEK NC

AT&T MOBILITY SITE NUMBER:


SINC006547

AT&T MOBILITY SITE NAME:


368-217

SITE ADDRESS:

174 BRINKLEY HILL
CAMERON, NC 28326-7887




SEAL: 04/24/25



DATE DRAWN:	04/24/25
ATC JOB NO:	14882801
CUSTOMER NAME:	368-217
CUSTOMER ID:	SINC006547


ELECTRICAL DETAILS

SHEET NUMBER:	REVISION:
E-102	1

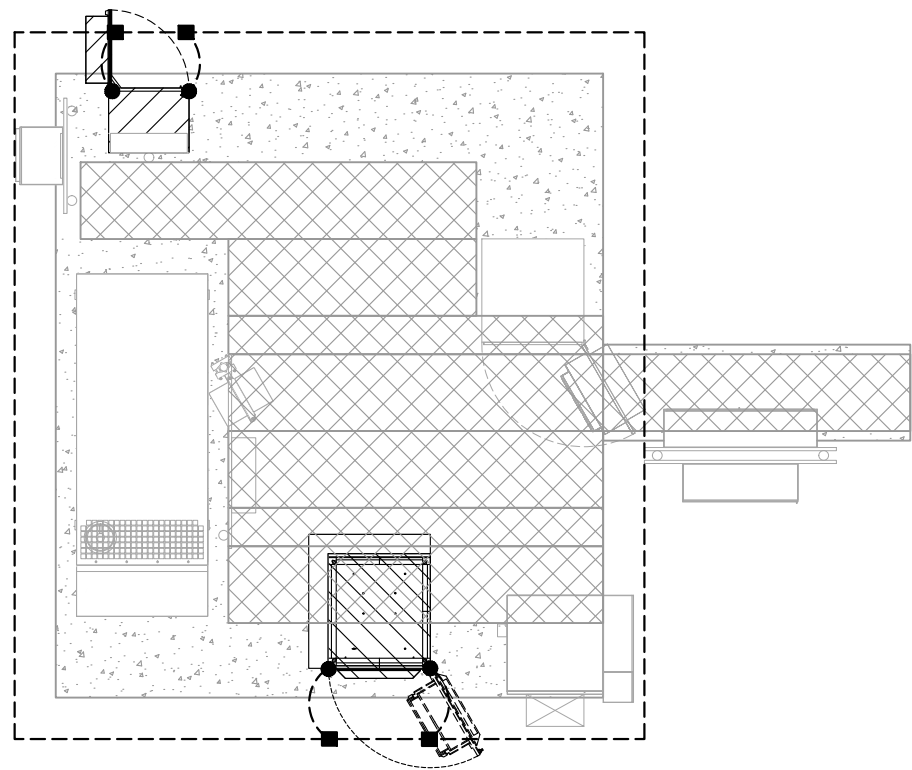

LEGEND	
	EXOTHERMIC CONNECTION
	MECHANICAL CONNECTION
	ANTENNA GROUND BAR
	MASTER GROUND BAR

1 EQUIPMENT GROUNDING PLAN
SCALE: N.T.S.

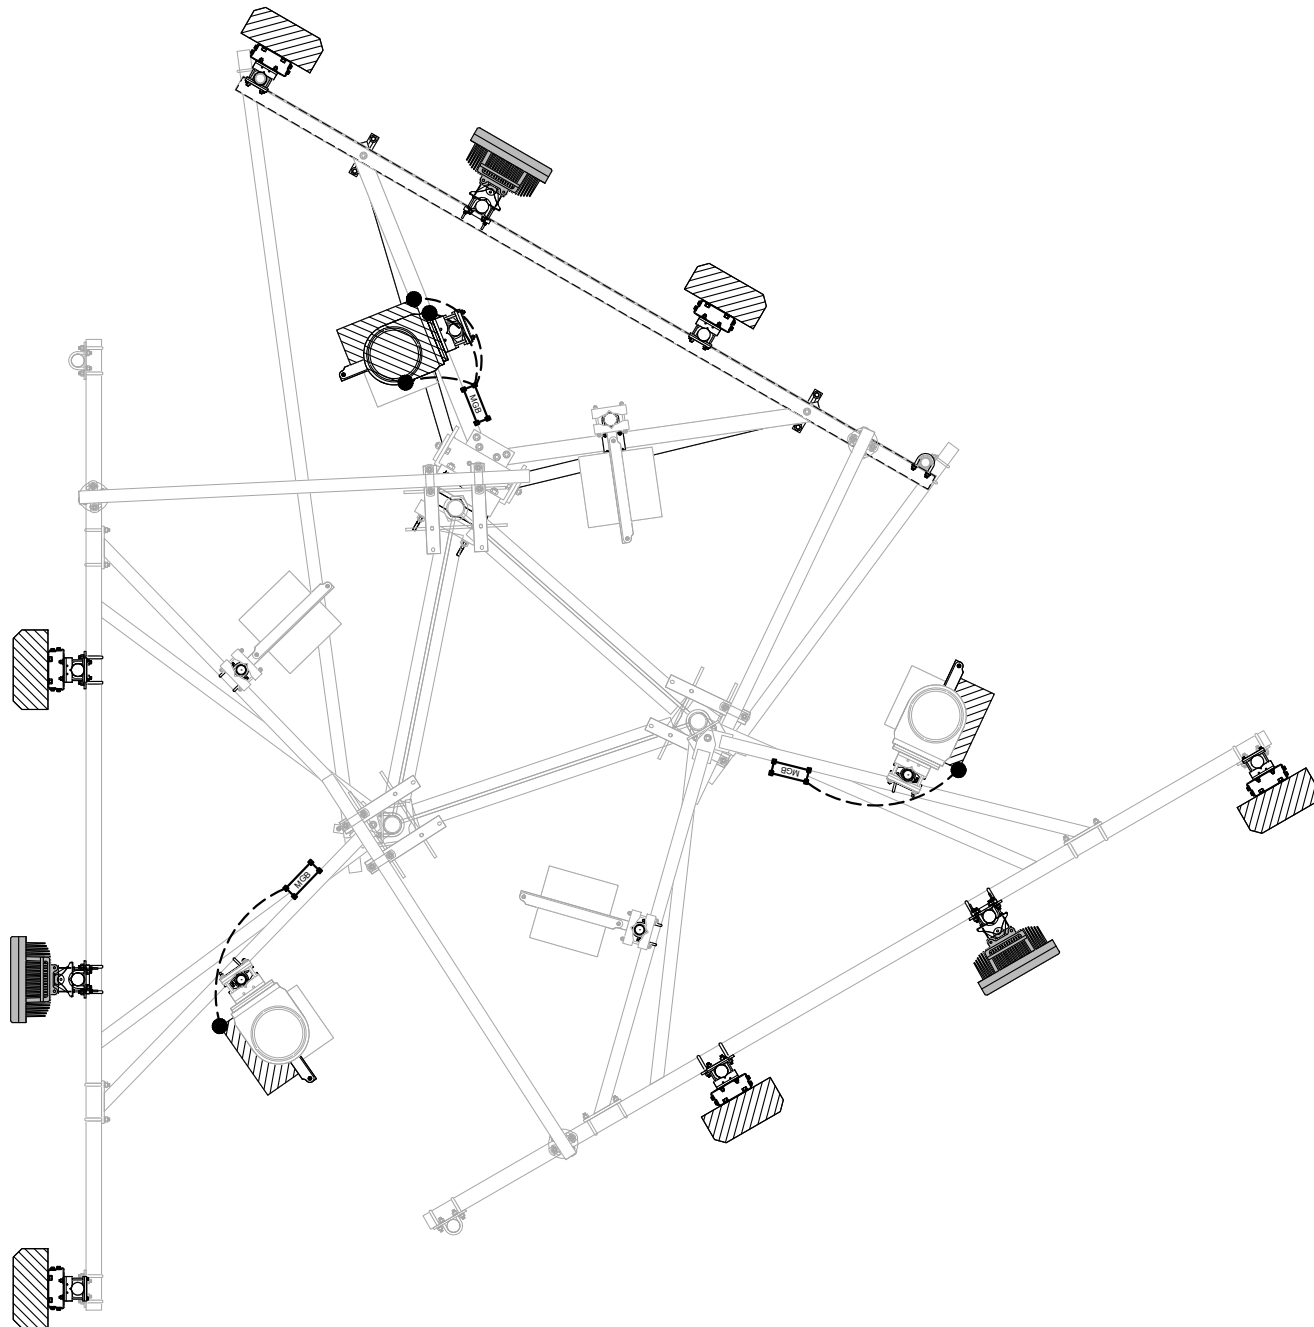

LEGEND	
	EXOTHERMIC CONNECTION
	MECHANICAL CONNECTION
	ANTENNA GROUND BAR
	MASTER GROUND BAR

2 ANTENNA GROUNDING PLAN
SCALE: N.T.S.





AMERICAN TOWER®

PLANS PREPARED BY:



TEP ENGINEERING, PLLC
326 TRYON ROAD
RALEIGH, NC 27603-3530
OFFICE: (919) 661-6351
www.tepgroup.net
N.C. LICENSE #P-1403

TEP IS A FAMILY OF COMPANIES LICENSED TO PROVIDE DIFFERENT SERVICES IN DIFFERENT JURISDICTIONS. DEPENDING ON THE JURISDICTION, PROFESSIONAL ENGINEERING AND LAND SURVEYING SERVICES ARE PROVIDED BY TEP OPKO LLC, A DELAWARE LIMITED LIABILITY COMPANY, TEP ENGINEERING, LLC, A NORTH CAROLINA PROFESSIONAL LIMITED LIABILITY COMPANY, OR M&H ENGINEERING, LLC, A NEW YORK PROFESSIONAL LIMITED LIABILITY COMPANY. GENERAL CONTRACTOR SERVICES ARE PROVIDED BY TEP OPKO LLC, A DELAWARE LIMITED LIABILITY COMPANY. WE ACQUIRE THE REQUISITE LICENSES IN EACH STATE. ADDITIONAL INFORMATION CAN BE OBTAINED FROM THE COMPANY.

REV.	DESCRIPTION	BY	DATE
A	PRELIMINARY	APM	04/08/25
0	100% CONSTRUCTION	SDD	04/14/25
1	100% CONSTRUCTION	SRZ	04/24/25

ATC SITE NUMBER: 21273
ATC SITE NAME: ANDERSON CREEK NC
AT&T MOBILITY SITE NUMBER:
SINC006547
AT&T MOBILITY SITE NAME:
368-217
SITE ADDRESS:
174 BRINKLEY HILL
CAMERON, NC 28326-7887




SEAL: 04/24/25



DATE DRAWN:	04/24/25
ATC JOB NO:	14882801
CUSTOMER NAME:	368-217
CUSTOMER ID:	SINC006547

GROUNDING PLAN


SHEET NUMBER: E-103	REVISION: 1
------------------------	----------------

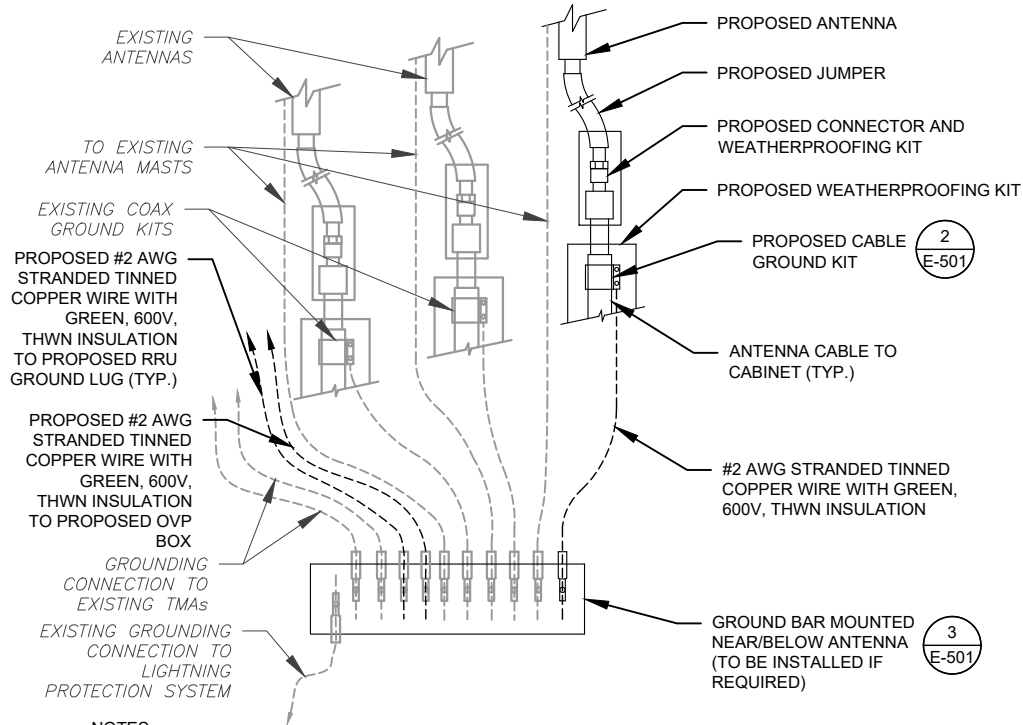

NOTES:

1. THIS DETAIL IS INTENDED TO SHOW THE GENERAL GROUNDING REQUIREMENTS. SLIGHT ADJUSTMENTS MAY BE REQUIRED BASED ON EXISTING SITE CONDITIONS. THE CONTRACTOR SHALL MAKE FIELD ADJUSTMENTS AS NEEDED AND INFORM THE CONSTRUCTION MANAGER OF ANY CONFLICTS.
2. SITE GROUNDING SHALL COMPLY WITH AT&T MOBILITY GROUNDING STANDARDS, LATEST EDITION, AND COMPLY WITH AT&T MOBILITY GROUNDING CHECKLIST, LATEST VERSION. WHEN NATIONAL AND LOCAL GROUNDING CODES ARE MORE STRINGENT THEY SHALL GOVERN.


1 TYPICAL ANTENNA GROUNDING DIAGRAM
SCALE: N.T.S.

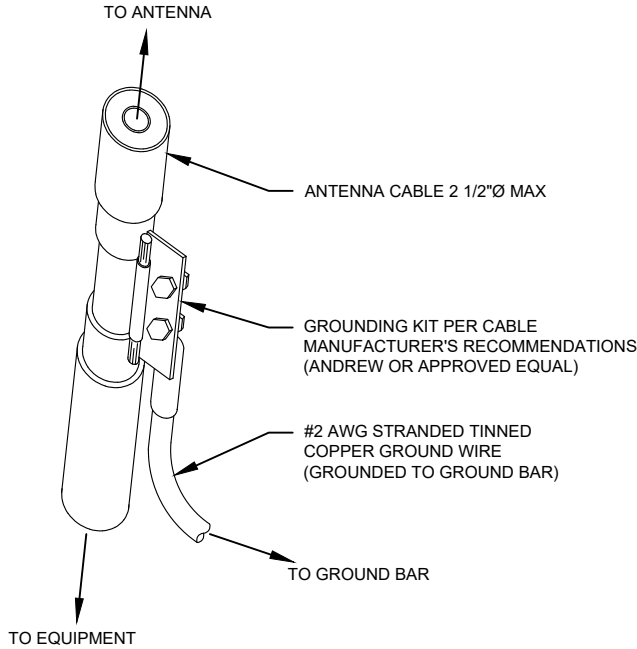

GROUND KIT NOTES:

1. DO NOT INSTALL CABLE GROUND KIT AT A BEND AND ALWAYS DIRECT GROUND WIRE DOWN TO GROUND BAR.
2. CONTRACTOR SHALL PROVIDE WEATHERPROOFING KIT (ANDREW PART NUMBER 221213) AND INSTALL/TAPE PER MANUFACTURER'S SPECIFICATIONS.


2 CABLE GROUND KIT CONNECTION DETAIL
SCALE: N.T.S.

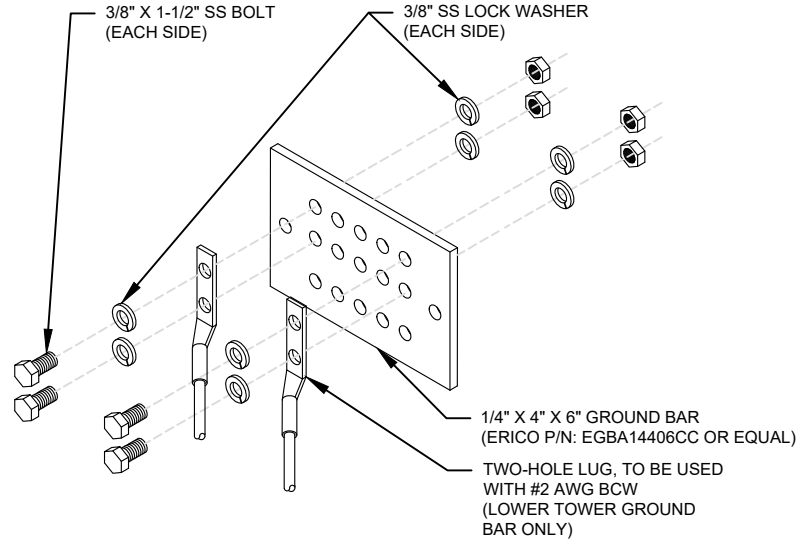

GROUND BAR NOTES:

1. GROUND BAR KITS COME WITH ALL HARDWARE, NUTS, BOLTS, WASHERS, ETC. EXCEPT THE STRUCTURAL MOUNTING MEMBER(S).
2. GROUND BAR TO BE BONDED DIRECTLY TO TOWER.


3 TOWER GROUND BAR DETAIL
SCALE: N.T.S.

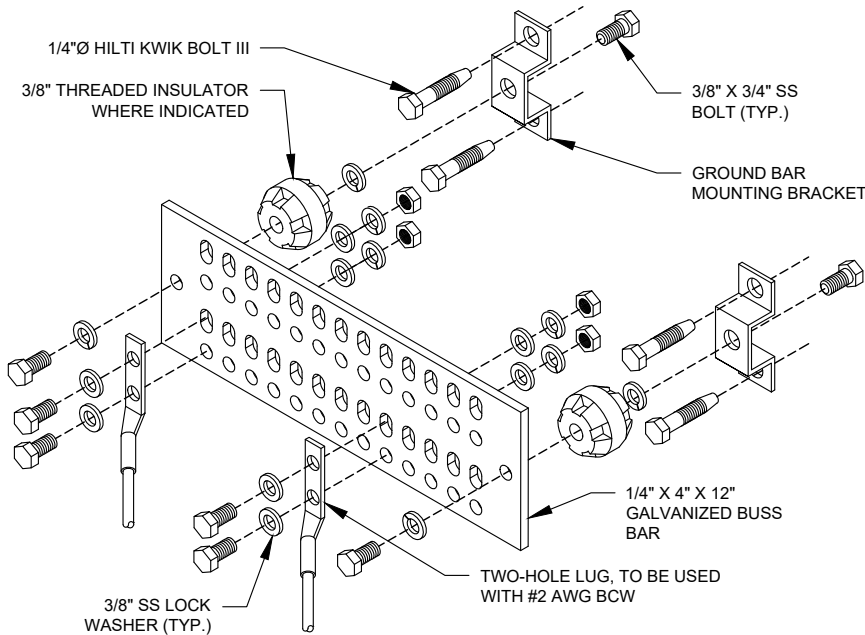


GROUND BAR NOTES

1. GROUND KITS COME WITH ALL HARDWARE, NUTS, BOLTS, WASHERS, ETC. EXCEPT THE STRUCTURAL MOUNTING MEMBER(S).
2. GROUND BAR SHALL BE BOLTED TO STRUCTURAL MEMBER OR ANCHORED TO CONCRETE SLAB W/ HILTI KWIK BOLT III.

4 MAIN GROUND BAR DETAIL
SCALE: N.T.S.

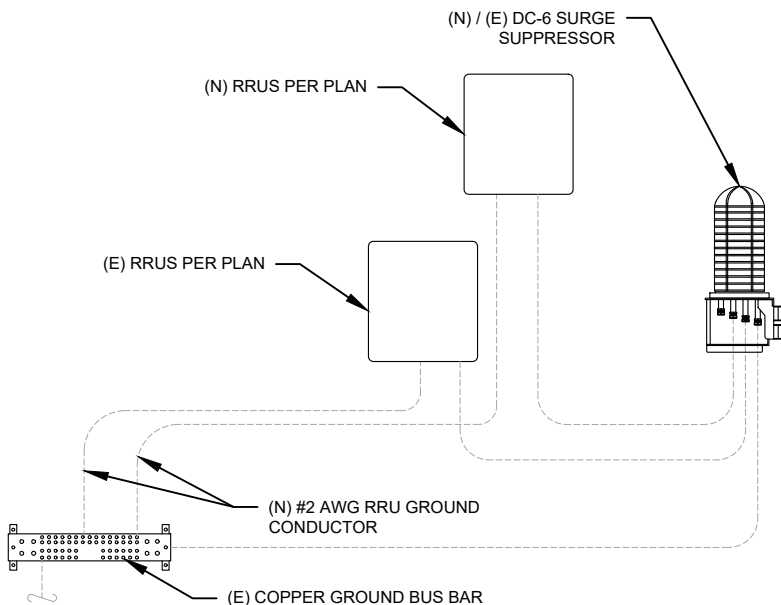

5 RRU GROUNDING
SCALE: N.T.S.

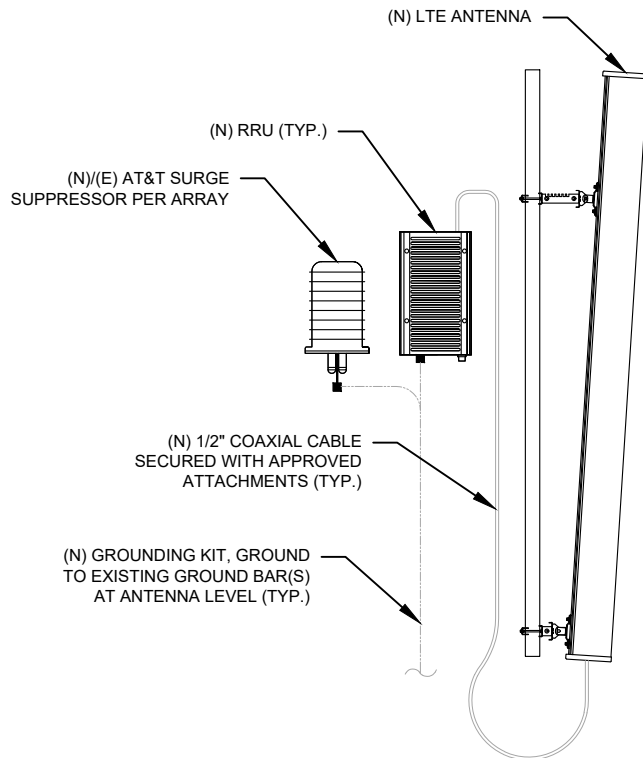

6 ANTENNA/RRU GROUNDING
SCALE: N.T.S.



PLANS PREPARED BY:



TEP ENGINEERING, PLLC
326 TRYON ROAD
RALEIGH, NC 27603-3530
OFFICE: (919) 661-6351
www.tepgroup.net
N.C. LICENSE #P-1403

TEP IS A FAMILY OF COMPANIES LICENSED TO PROVIDE DIFFERENT SERVICES IN DIFFERENT JURISDICTIONS. DEPENDING ON THE JURISDICTION, PROFESSIONAL ENGINEERING AND LAND SURVEYING SERVICES ARE PROVIDED BY TEP OPCO LLC, A DELAWARE LIMITED LIABILITY COMPANY, TEP ENGINEERING, LLC, A NORTH CAROLINA PROFESSIONAL LIMITED LIABILITY COMPANY, OR M&H ENGINEERING, LLC, A NEW YORK PROFESSIONAL LIMITED LIABILITY COMPANY. GENERAL CONTRACTOR SERVICES ARE PROVIDED BY TEP OPCO LLC, A DELAWARE LIMITED LIABILITY COMPANY. WE ACQUIRE THE REQUISITE LICENSES IN EACH STATE. ADDITIONAL INFORMATION CAN BE OBTAINED FROM THE COMPANY.

REV.	DESCRIPTION	BY	DATE
A	PRELIMINARY	SDD	04/08/25
B	100% CONSTRUCTION	SDD	04/14/25
C	100% CONSTRUCTION	SRZ	04/24/25
D			
E			

ATC SITE NUMBER: 21273

ATC SITE NAME: ANDERSON CREEK NC

AT&T MOBILITY SITE NUMBER:


SINC006547

AT&T MOBILITY SITE NAME:

368-217

SITE ADDRESS:

174 BRINKLEY HILL
CAMERON, NC 28326-7887

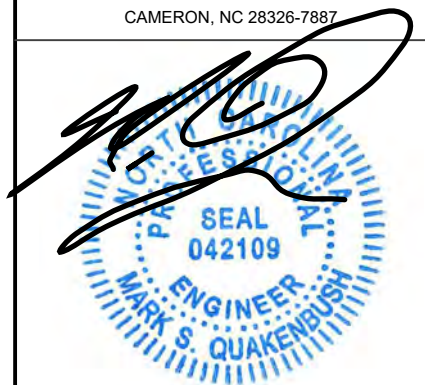

SEAL: 04/24/25



DATE DRAWN:	04/24/25
ATC JOB NO:	14882801
CUSTOMER NAME:	368-217
CUSTOMER ID:	SINC006547


GROUNDING DETAILS

SHEET NUMBER:



E-501

REVISION:


1

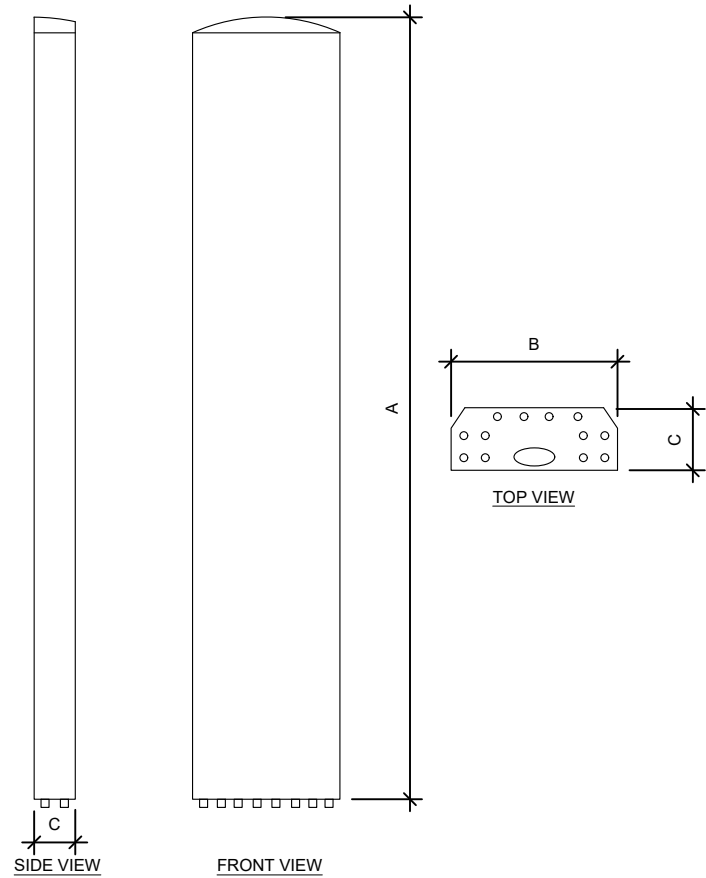

ANTENNA SPECIFICATIONS				
ANTENNA MODEL	A	B	C	WEIGHT (LBS)
840 370799K	96.0"	14.9"	6.5"	105.8
AIR 6472 B77G B77M	36.4"	16.2"	7.5"	77.2

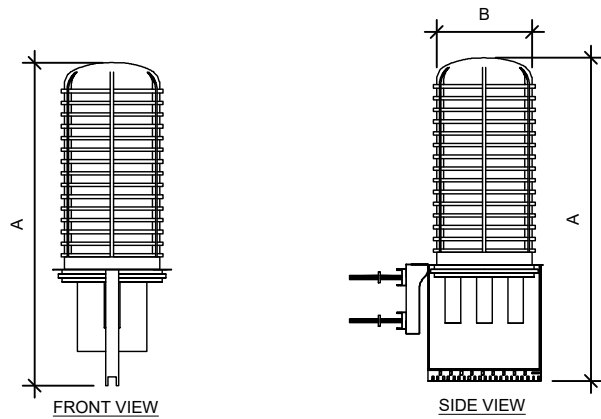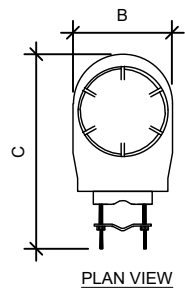

RAYCAP SPECIFICATIONS				
RAYCAP MODEL	A	B	C	WEIGHT (LBS)
DC9-48-60-24-8C-EV	25.9"	12.4"	9.7"	18.5

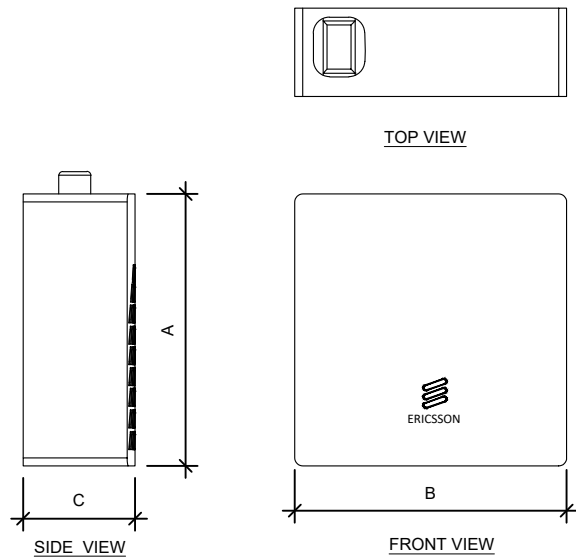

RRU SPECIFICATIONS				
RRU MODEL	A	B	C	WEIGHT (LBS)
4490 B5/B12A	20.6"	15.6"	7"	65.0

VERTIV™ XTE 601P ENCLOSURE, NETSURE 512 POWER SYSTEM

Description

This outdoor power solution includes a NetSure™ 512 DC Power System and an environmentally controlled Vertiv XTE 601P enclosure that offers separate individually-cooled chambers for power equipment and batteries. Temperature is monitored with an Environmental Control Unit (ECU) that adjusts thermal settings to maintain ideal conditions within each chamber, while simultaneously decreasing system power consumption and noise. All DC power-fed cables to customer equipment are surge protected at the distribution bus. The battery chamber houses 3 shelves of front-post VRLA batteries and SAFT batteries up to 180 Ah in size.

NetSure 512 DC Power System

- eSure™ rectifiers provide high energy efficiency
- Great output power at high temperatures
- Advanced remote monitoring with NCU controller

Vertiv™ XTE Enclosure

- Separate temperature-controlled zones for power and batteries
- Door-mounted cooling system & rear cable-entry compartment

Technical Specifications

DC POWER SYSTEM FEATURES	
Nominal System Voltage	-48 VDC or +24 VDC
Control	NCU controller
RATED OUTPUT CAPACITY – MAXIMUM CONFIGURATION	
System	525 amps at -48 VDC plus redundancy 400 amps at +24 VDC plus redundancy
Distribution Panel	Top: Wired for (16) +24 V and (13) -48 V bullet positions Bottom: (30) -48 V bullet positions
ENVIRONMENTAL	
Operating Temperature	-40 °F to 115 °F (-40 °C to 46 °C) continuous operation
Humidity	0 to 95%, non-condensing
THERMAL SOLUTIONS	
Power Chamber	2500 watt door-mounted heat exchanger, 2 RU available space for surge protection
Battery Chamber	Fan cooled, fresh air ventilation; holds up to (3) battery strings
EQUIPMENT	
Ground Bar	10 positions
Terminal Block	12-position Phoenix alarm block, 32-position Phoenix alarm bunching block
SAFETY	
DC Power System	UL 1801 Listed (US & Canada), NEBS Level 3
Enclosure	GR-487, UL 60950, and Seismic Zone 4 compliant



Ordering Process

Follow the steps below for each DC power system required.

1. Order -48VDC 2000 watt rectifiers, quantity as required, NEQ.15930 (1R482000E3).
2. Order -48VDC to +24VDC 1500 watt converters, quantity as required, NEQ.15929 (1C48241500).
3. Order load circuit breakers and GMT fuse module NEQ.15981 (549017) as required per Bullet Nose Type Circuit Breakers on [page 17](#) and GMT Fuse Modules on [page 18](#).

If required, for each single pole load circuit breaker ordered, order single pole 90 degree lug adapter kit NEQ.15152 (545405).

If required, for each two-pole load circuit breaker ordered, order two-pole 90 degree lug adapter kit NEQ.15982 (545404).

If required, for each three-pole load circuit breaker ordered, order three-pole 90 degree lug adapter kit NEQ.15983 (545571).

4. Order additional temperature probes as desired. The base power plant includes (4) temperature probes.

If more than (4) temperature probes are desired, order NEQ.15984 (547490) SMTEMP Module. Each module can accommodate (8) temperature probes. A maximum of (8) SMTEMP modules can be accommodated per system.

Order temperature probes, quantity as required.

Choose:
NEQ.15985 (552992), 10.3 meter length
NEQ.15986 (556155), 3.3 meter length

Example: If (20) total temperature probes are desired, order (2) SMTEMP modules and (16) temperature probes.

Order temperature probe extensions if initial length is not adequate, 10 meter length. Quantity as required, NEQ.15987 (04119122).

5. If DC generator disconnect breaker is required, order DC generator input connection kit, NEQ.20070 (564898) and 400 A bullet breaker NEQ.20063 (150860).


Vertiv™ XTE 601P Ordering Information

AT&T NUMBER	VERTIV™ NUMBER	DESCRIPTION
Outdoor DC Power System		
NEQ.19918*	F2016064	Vertiv XTE 601P, 512, 752 lbs.
Equipped with:		
	F1011032	Enclosure (72"H x 32"W x 39"D)
	582137000ZZ007	NetSure 512, -48 VDC/+24 VDC, (43) -48 V load breaker positions, (16) +24 V load breaker positions, LVBD capability
	58213700027	(1) Two row distribution cabinet
	58213700030	(4) Rectifier shelves 3 right positions can be used for -48V to +24V converters
	582137000AC	(1) (30) position -48 VDC distribution panel
	582137000DJ	(1) (13) -48 V & (16) +24 V position dist. panel
	1M830DNA559478	(1) NCU controller
	552992	(2) Temperature probes
	556155	(2) Temperature probes
	541308	(2) Alarm cables
	58213700070	(1) Extended interface board
	549017	(1) GMT fuse option board 2500 watt door-mounted heat exchanger 12-pair Phoenix alarm block 32-pair Phoenix alarm bunching block Strikesorb DC surge protection (3) 100 amp DC battery disconnects Battery heater pads included Duplex AC convenience outlet 10-position ground bar

AT&T NUMBER	VERTIV NUMBER	DESCRIPTION
Accessories		
NEQ.15998	F1010596	4" mounting plinth
NEQ.15930	1R482000E3	Rectifier, NetSure 512, -48 VDC, 40 A/2000 W
NEQ.15929	1C48241500	(1) Converter, high efficiency, -48 VDC to +24 VDC, 62.5 A/1500 W, 4.4 lbs.*
NEQ.15984	547490	SM-TEMP, 8-input temperature module
NEQ.15985	552992	Temperature probe, 10.3 meters
NEQ.15986	556155	Temperature probe, 3.3 meters
NEQ.15987	04119122	Temp probe extension, 10 meters
NEQ.15988	552822	Temp probe sensor, 0.3 meter
NEQ.19291	1M830DNA560273	NCU controller field retrofit
NEQ.15992	MA4C5U31	IB2, Customer Interface Board
NEQ.15993	548120	EIB, Extended Interface Board
NEQ.20070	564898	DC generator disconnect breaker kit NOTE: 400 A bullet breaker is sold separately.
NEQ.20063	150860	400 A bullet breaker, 4-pole
NEQ.TBD	564354	Distribution position conversion kit for top row. All -48VDC positions.
NEQ.TBD	564997	DC generator wrap around Kit

Bullet nose type circuit breakers - page 17		
Batteries		
NEQ.12090	N/A	155 Ah GNB battery (not supplied by Vertiv; sourced through EPL)
NEQ.14983	N/A	48 V SAFT battery string, 80-94743-01, 38 X TelX 180 NiCd (not supplied by Vertiv; sourced through EPL)

* 1200 watts at 65°C

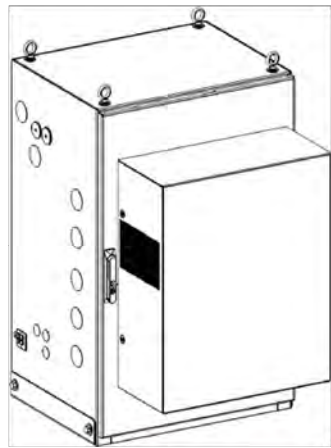


FLX21-2520
Installation Manual



Cabinet Dimensions

Important! If site requires a stacked configuration, see “Preparing a Stacked Configuration” on page 4.

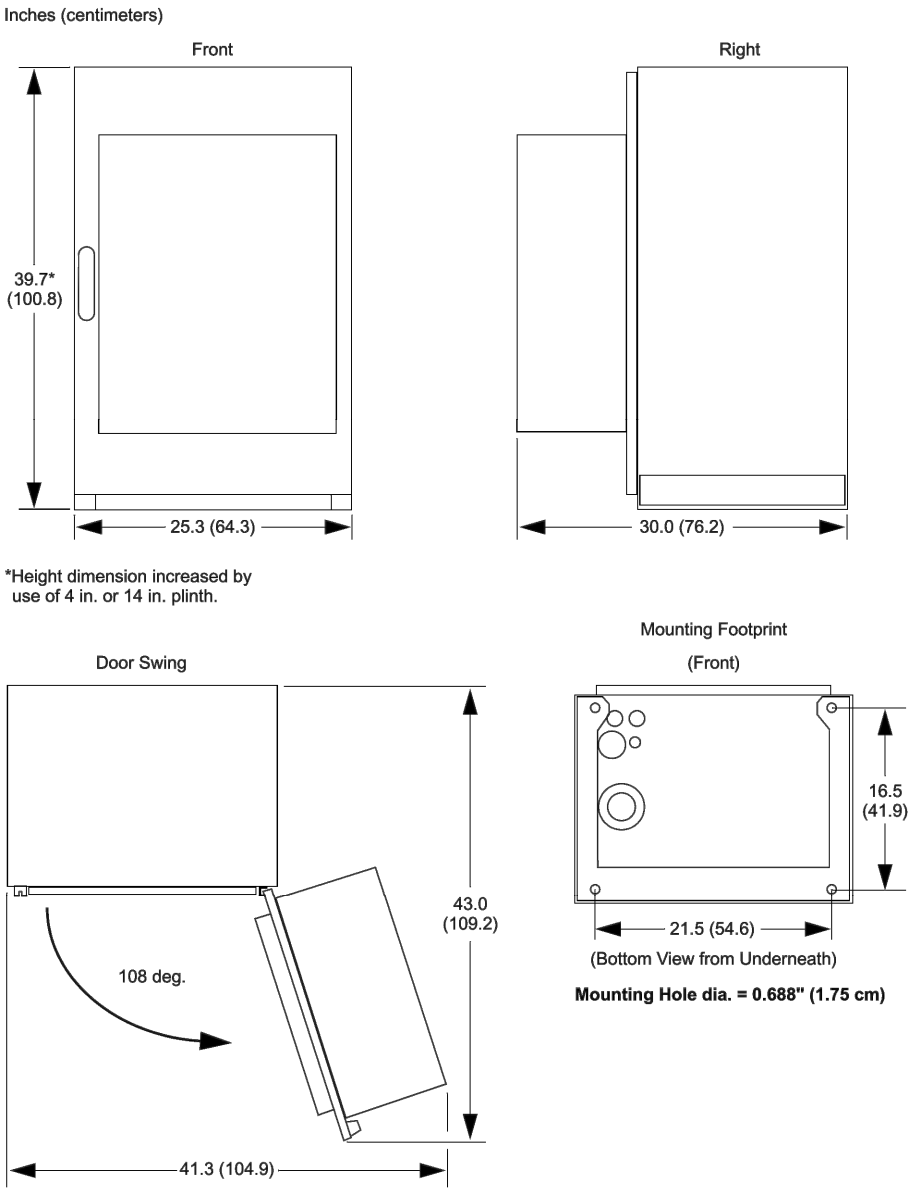

eSure™ Rectifier

R48-2000e3



eSure™ Rectifier



Benefits


- Optimize the amount of energy delivered and reduce power consumption with over 96% efficiency.
- Increase space for revenue generating equipment with modules that pack more power in a small space with high power density.
- Facilitate easy maintenance, expansion and system changes with hot swappable capabilities.
- Enjoy increased reliability and active load sharing with Digital Signal Processing (DSP) which translates into fewer components and optimized operation.
- Appreciate the flexibility to utilize in a variety of applications with a wide input voltage range of 85 VAC to 300 VAC and full power output at temperatures from -40°C to +65°C.

In addition to reducing power consumption and lowering operating cost, eSure™ high-efficiency rectifiers offer superior performance and uncompromised reliability.

Description

The 2000 watt high-efficiency eSure rectifier (model R48-2000e3) converts standard AC supply voltages into stable nominal -48 VDC voltage that is adjustable to application needs. This constant power rectifier designed with the latest patented switch-mode technology, uses DSP (Digital Signal Processing) for efficient operation.

The R48-2000e3 can be connected in parallel with other rectifiers and converters to support a variety of telecom applications. Unified remote management and control of the power system is enabled when combined with a Vertiv™ controller.

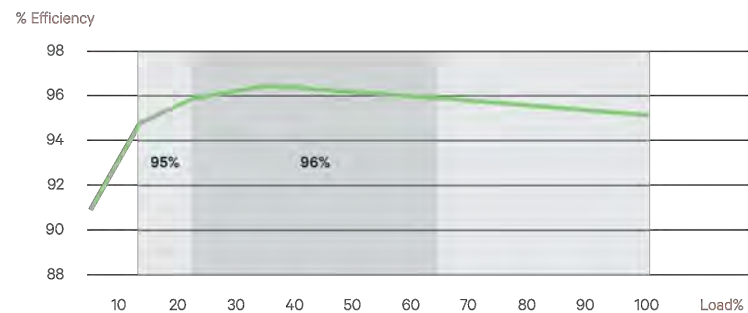

R48-2000e3 Efficiency Curve at 250 VAC Nominal

Technical Specifications

AC Input		R48-2000E3
Voltage		85 VAC to 300 VAC (see figure 1), 187 VAC to 264 VAC (nominal)
Frequency		45 Hz to 65 Hz
Maximum Current		12 A
Power Factor		>0.99 from 50 to 100% load
Protection		High and low voltage protection, surge and lightning protection Adapts to poor quality grid (voltage dip, weak mains) Disconnection at 415 VAC Mains fuses in both lines
DC Output		
Voltage		-42 VDC to -58 VDC
Maximum Power		2000 W
Maximum Current		42 A @ -48 VDC, limit set point 0 to 42 A (see figure 2)
Peak Efficiency		96.2%
Protection		Fuse for reverse connection and back feeding protection High voltage shutdown High temperature protection
Control and Monitoring		
Converter Alarm and Signaling		Alarm and status reported via CAN bus to system controller
Visual Indications		Green LED: Normal Operation Yellow LED: Alarm Red LED: Failure
Environmental		
Operating		-40°C to 80°C / -40°F to +176°F (see figure 3 for derating)
Temperature Derating		Full output power up to +65°C at input voltage range 200 to 250 VAC (see figure 3)
Storage		-40°C to +70°C / -40°F to +158°F
Relative Humidity		0 to 95%
Altitude		Full output power up to +65°C at input voltage range @200~ 250 VAC
Standards Compliance		
Safety		60950-1 (EN, IEC and UL)
EMC		EN55022, CISPR22, ETSI EN300 286: 2005, FCC CFR 47 Part 15, Telcordia GR-1089-CORE issue 6 (Class B conducted and radiated)
Environment		REACH, RoHS, WEEE
Mechanics		
Dimensions (H x W x D)		41 x 84.5 x 252.5 (mm) / 1.61 x 3.33 x 9.94 (inches)
Weight		1.13 kg / 2.49 lbs

Ordering Information

Model Number	Description
1R482000E3	eSure™ rectifier, -48 VDC, 2000 W

Vertiv.com | Vertiv Headquarters, 1050 Dearborn Drive, Columbus, OH, 43085, USA

© 2020 Vertiv Group Corp. All rights reserved. Vertiv™ and the Vertiv logo are trademarks or registered trademarks of Vertiv Group Corp. All other names and logos referred to are trade names, trademarks or registered trademarks of their respective owners. While every precaution has been taken to ensure accuracy and completeness here, Vertiv Group Corp. assumes no responsibility, and disclaims all liability, for damages resulting from use of this information or for any errors or omissions. Specifications, rebates and other promotional offers are subject to change at Vertiv's sole discretion upon notice.

R48-2000E3 (R06/20)

Figures

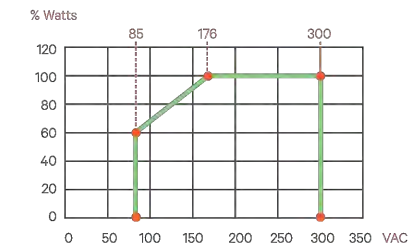


Figure 1: Output Power vs. Input Voltage and Vo > 48 V at Tamb < 55°C

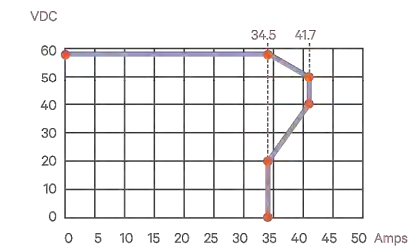


Figure 2: Output Voltage vs. Output Current at Maximum Output Power 2000 W

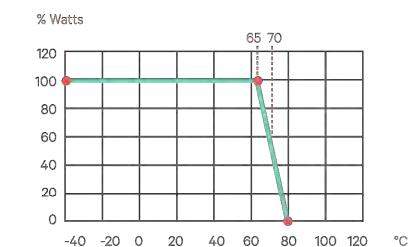


Figure 3: Output Power vs. Temperature at Uin > 200VAC

SUPPLEMENTAL

SHEET NUMBER:

R-604

REVISION:

-

Vertiv™ eSure™ Converter
C48/58 -2000P3



Vertiv™ eSure™ Converter



Key Benefits

Converter, 48 to 58 VDC,
2000 W Peak / 1600 W Average

- Reduce power consumption and lower operating costs with 95% peak efficiency.
- Easily add capacity with hot pluggable interchangeable components.
- Ensure high availability with wide input voltage range from 41 VDC to 58 VDC.
- Power your 5G sites in the harsh environments with operation from -40°C to +65°C.
- Enjoy peace of mind with high quality UL recognized design.

Easily support higher power 5G remote radios on cell towers with modular 2000 watt eSure™ power extend converters.


Description

The Vertiv™ eSure™ C48/58-2000P3 high-efficiency converter is designed to operate from a nominal -48 VDC source to provide nominal -58 VDC load power, which is adjustable to application needs up to 2000 watts peak, 1600 watts average. This constant power converter designed with the latest patented switchmode technology, uses digital signal processing (DSP) for efficient operation.

The eSure C48/58-2000P3 DC to DC converter is ideal for feeding high power remote radio heads (RRHs). 58 VDC is regulated over a wide input range to minimize voltage drop in the cable feeding the RRH and sustain operation to end of battery discharge. When redundancy is critical or loads are high, multiple eSure C48/58-2000P3 converters can be connected in parallel to support a variety of telecom applications. Unified remote management and control of the power system is enabled when combined with a Vertiv™ NetSure™ controller.



% Efficiency

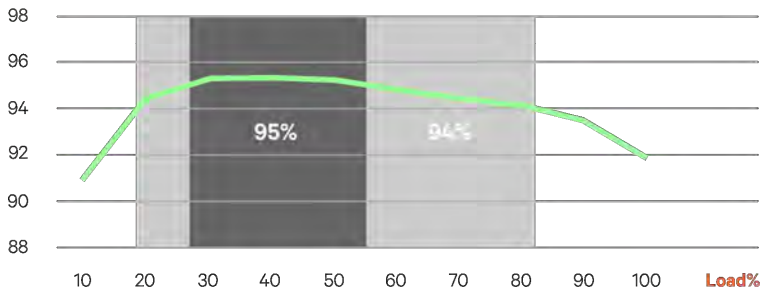

C48/58-2000P3 Efficiency Curve at 53.5 VDC Nominal Input

Technical Specifications

DC Input	C48/58-2000P3
Voltage	41 VDC to 58.5 VDC, 48 VDC (nominal)
Maximum Current	53 A
DC Output	
Voltage	56 VDC to 58 VDC
Maximum Power	2000 W peak, 1600 W average at 40°C, 1280 W average at 65°C
Maximum Current	35.7 A at 2000 W peak (see figure 1), 28.6 A at 1600 W average, 22.9 A at 1280 W average, all at 56 VDC
Peak Efficiency	>95%
Noise	< 250mV pk-pk; < 20mV rms; <38 dBnC
Control and Monitoring	
Alarms and Signaling	Alarm and status reported via CAN bus to system controller
Visual Indications	Green LED: Normal Operation Yellow LED: Alarm Red LED: Failure Flashing Red LED: Fan Failure
Environmental	
Operating Temperature	-40°C to +80°C / -40°F to +176°F (see figure 2)
Storage Temperature	-40°C to +85°C / -40°F to +185°F
Relative Humidity	0 to 90%
Altitude	2000 m / 6560 ft at full power
Standards Compliance	
Safety	UL62368-1, EN62368-1, IEC62368-1
EMC	FCC CFR 47 Part 15 Class A conducted and Class B radiated
Environment	REACH, RoHS
Mechanics	
Dimensions (H x W x D)	41 x 84.5 x 252.5 mm / 1.61 x 3.33 x 9.94 inches
Weight	1.13 kg / 2.49 lbs

Ordering Information

Part Number	Description
1C48582000P3	eSure™ converter, -48 to -58 VDC, 2000 W peak / 1600 W average

Vertiv.com | Vertiv Headquarters, 1050 Dearborn Drive, Columbus, OH, 43085, USA

© 2024 Vertiv Group Corp. All rights reserved. Vertiv™ and the Vertiv logo are trademarks or registered trademarks of Vertiv Group Corp. All other names and logos referred to are trade names, trademarks or registered trademarks of their respective owners. While every precaution has been taken to ensure accuracy and completeness here, Vertiv Group Corp. assumes no responsibility, and disclaims all liability, for damages resulting from use of this information or for any errors or omissions. Specifications, rebates and other promotional offers are subject to change at Vertiv's sole discretion upon notice.

C48/58-2000P3 (02/2024)

Figures

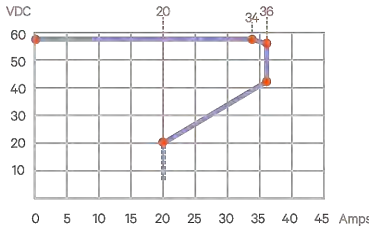


Figure 1: Output Voltage vs. Output Current at Maximum peak Power 2000 W

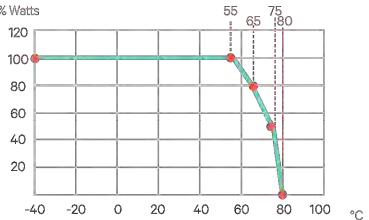


Figure 2: Output Power vs. Temperature at -41VDC=Vin ± -58VDC

SUPPLEMENTAL

SHEET NUMBER:

R-605

REVISION:

-

+27 VDC Vertiv™ eSure™
Bullet Converter
C48/27-375B




+27 VDC Vertiv™ eSure™ Bullet Converter



Benefits

- Instantly supply power to remaining +24 VDC eSure loads by plugging this device directly into the existing distribution panel
- Leverage room for revenue generating equipment since additional rack space is not used
- Avoid adding a separate bulk or multi-output converter shelf
- Achieve conversion efficiency greater than 95%
- Use the existing load cables
- Ideal for upgrading legacy DC power plants

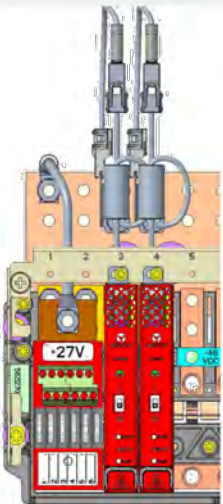

Vertiv™ eSure™ C48/27-375B Bullet Converter with +27 VDC Bullet Nose 6-Position GMT Fuse Board Kit

Ideal for networks transitioning from LTE or earlier architectures to 5G.

Description

The +27 VDC Vertiv™ eSure™ C48/27-375B Bullet Converter is a 375W, +27VDC output converter with bullet terminals designed to provide +27 VDC power output to remaining +24 VDC Vertiv™ eSure™ loads after converting the primary -48 VDC/+24 VDC power system to a -48 VDC Vertiv™ eSure™/-58 VDC Vertiv™ eSure™ power system. It also functions as an overcurrent protection device for the circuit.

The compact design of the device fits in the palm of your hand and plugs directly into a DC distribution panel in the same position as a bullet circuit breaker. If needed, up to three units can operate in parallel to meet up to 750W of power demand.

The Vertiv™ eSure™ C48/24-375B is equipped with an enable/disable switch, a bi-color LED indicator and an alarm contact. Test points are provided to monitor the output current and an integrated branch circuit rated protection device is included.

The optional, +27 VDC 6-position GMT Fuse Board can be paralleled with the +27 VDC eSure™ Bullet Converter to provide up to (6) GMT load fuse positions. The Fuse board is located in the same panel as the converter and does not require extra space in the rack.

The +27 VDC eSure Bullet Converter maintains +24 V loads, e.g. NID operation through end of battery discharge. It is ideal for upgrading legacy DC power plants to support the increasing power requirements of 5G applications.



Vertiv™ eSure™ C48/27-375B Bullet Converter

Technical Specifications

DC Input	C48/27-375B	10062803 (6) Position GMT Fuse Board Kit
Voltage	-42 VDC to -58 VDC, 48 VDC (nominal)	+27 VDC (nominal)
Maximum Current	10 A	27.8 A

DC Output	
Voltage	+27 VDC
Maximum Power	375 W750 W @ 40C; 600 W @ 65C
Maximum Current	13.9 A @ +27 VDC27.8A
Peak Efficiency	95.8%N/A

Control and Monitoring	
Visual Indications (on front)	A single bi-color LED indicates the operating status of the unit: •Green = Proper operation •Red = Alarm Blown Fuse Indicator on GMT Fuse
Alarm Contact (on back)	Compatible with Vertiv bullet distribution panel
Test Points (on front)	Enables output current measurement of the unitN/A

Environmental	
Operating Temperature	-40°C to +75°C / -40°F to +167°F
Storage Temperature	-40°C to +70°C / -40°F to +158°F
Relative Humidity	0 to 90% non-condensing
Altitude	-200 to 10,000 feet

Standards Compliance	
Safety	UL 62368 Recognized Designed to meet GR3108 Class 2, NEBS Level III The + 27 VDC Bullet Nose 6-Position GMT Fuse Board Kit is constructed of UL Listed or Recognized components. The board is included in the UL File of the compatible UL Listed parent power system into which it is installed.
EMC	FCC CFR 47 Part 15 (Class B radiated); Telcordia GR-1089-CORE Issue 8

Mechanics	
Dimensions (H x W x D)	107.2 x 18.5 x 109.7 mm / 4.22 x 0.73 x 4.32 inches100.8 x 38.1 x 82.1 mm / 3.97 x 1.5 x 3.35 inches
Weight	0.45 kg / 1.0 lbs0.45 kg / 1.0 lbs

Ordering Information

Part Number	Description
60147273	Vertiv™ eSure™ C48/27-375B Bullet Converter
10062803	+27 VDC Bullet Nose 6-Position GMT Fuse Board Kit

Note: A mounting kit is required for installing 60147273 and 10062803 based on the host power system. Please contact Vertiv for information.

Vertiv.com | Vertiv Headquarters, 505 N. Cleveland Ave., Westerville, Ohio, 43082

© 2024 Vertiv Group Corp. All rights reserved. Vertiv™ and the Vertiv logo are trademarks or registered trademarks of Vertiv Group Corp. All other names and logos referred to are trade names, trademarks or registered trademarks of their respective owners. While every precaution has been taken to ensure accuracy and completeness here, Vertiv Group Corp. assumes no responsibility, and disclaims all liability, for damages resulting from use of this information or for any errors or omissions. Specifications, rebates and other promotional offers are subject to change at Vertiv's sole discretion upon notice.

C48-27-375B (R05/2024)

connect@alpinepowersystems.com

877-993-8855

ALPINE

POWER SYSTEMS

Click to view product webpage

PowerSafe®

SBS Front Terminal

Telecommunications

NEBS™ Certified

Battery Range Summary

The PowerSafe® SBS® Front Terminal battery further extends the technical leadership of PowerSafe SBS battery product line: not only do PowerSafe SBS Front Terminal monoblocs retain the benefits typically associated with Thin Plate Pure Lead (TPPL) Technology such as long life, high energy density, superior shelf life, etc., they also deliver exceptional cyclic performance in both float and fast charge applications, even in the hottest and harshest operating environments.

Where conventional Valve Regulated Lead Acid (VRLA)/Absorbed Glass Mat (AGM) batteries struggle to cope with harsh conditions and frequent power outages, cutting edge (TPPL) technology makes PowerSafe 12V batteries the perfect solution for the challenging operating conditions of today's telecommunication networks.

PowerSafe SBS batteries are designed to high quality standards and a unique manufacturing methods means superior energy and power, high performance and proven reliability, there is no substitute to PowerSafe SBS Front Terminal batteries.

Features and Benefits

- Capacity range 31-190Ah
- 12V monobloc configurations
- Multiple string configurations available
- Two year shelf life
- SR4228 compliant
- Proven long service life
- High energy density and cycling capability

Construction

- Robust positive plates are designed to prolong service life and enhance corrosion resistance
- Separators are low resistance microporous (AGM). The electrolyte is absorbed within the AGM, preventing acid spills in case of accidental damage
- Container and cover in flame retardant UL94-V0 material, highly resistant to shock and vibration
- Terminals are stainless steel front access with top access copper alloy insert. Top and front access terminations provide maximum conductivity
- Self-regulating one way pressure relief valves prevents ingress of atmospheric oxygen

Installation and Operation


- Space efficient footprint
- VRLA design, reduces maintenance requirements
- Lifting handles for easy handling
- Greater than 10 year life expectancy in float service at 77°F (25°C)
- Increased active material surface area yields great cycling capability
- Operating temperature: -40°F (-40°C) to 122°F (50°C)
Recommended temperature: 68°F (20°C) to 86°F (30°C)

Standards


- Meets criteria for "non-spillable" batteries
- Complies with Telcordia® SR-4228, Network Equipment Building System (NEBS™) Criteria Levels
- The management systems governing the manufacture of this product are ISO 9001:2008 and ISO 14001:2004 certified

General Specifications


Cell Type	Nominal Capacity (Ah)		Nominal Dimensions						Weight - Volumes	
	10 hr rate to 1.80Vpc @20°C	8 hr rate to 1.75Vpc @77°F	Length		Width		Height		Unpacked	
			in	mm	in	mm	in	mm	lbs	kg
SBS B8F	31	31	11.9	303	3.8	97	6.3	159	22.7	10.3
SBS B10F	38	38	11.9	303	3.8	97	7.2	184	28.2	12.8
SBS B14F	62	62	11.9	303	3.8	97	10.4	264	42.0	19.1
SBS C11F	92	91	16.4	417	4.1	105	10.1	256	61.6	28.0
SBS 100F	100	100	15.6	395	4.3	108	11.3	287	71.9	32.6
SBS 112F	112	112	22.1	561	4.9	125	9.0	228	90.4	41.1
SBS 145F	145	145	17.9	455	6.8	173	9.4	238	105.0	47.7
SBS 165F	165	165	17.9	455	6.8	173	10.8	273	117.4	53.3
SBS 170F	170	170	22.1	561	4.9	125	11.1	283	115.7	52.5
SBS 190F	190	190	22.1	561	4.9	125	12.4	316	132.3	60.0

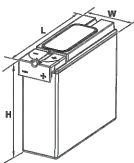


SBS B8F-B14F

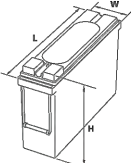

SBS C11F

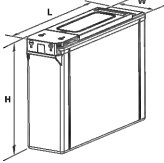

SBS 100F-112F

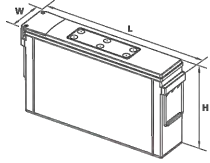

SBS 145F - 190F



Publication No: US-SBSF-RS-004 - January 2014

ALPINE

POWER SYSTEMS

connect@alpinepowersystems.com

877-993-8855

Battery Services for Backup Power



Battery Installation

Capacity and Acceptance

Preventative Maintenance

backup power | telecom | motive power

www.alpinepowersystems.com

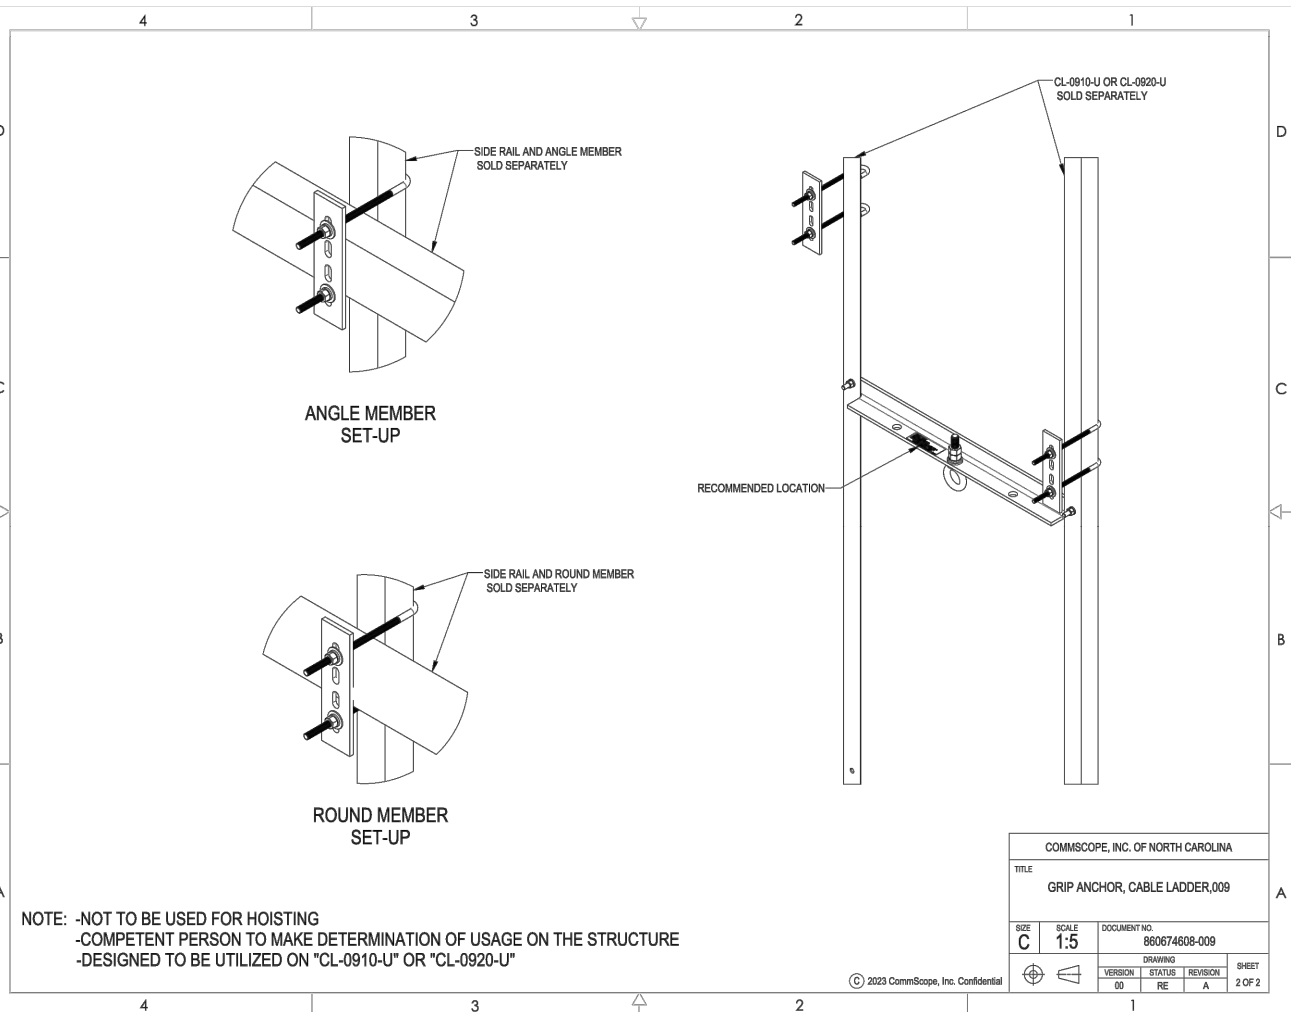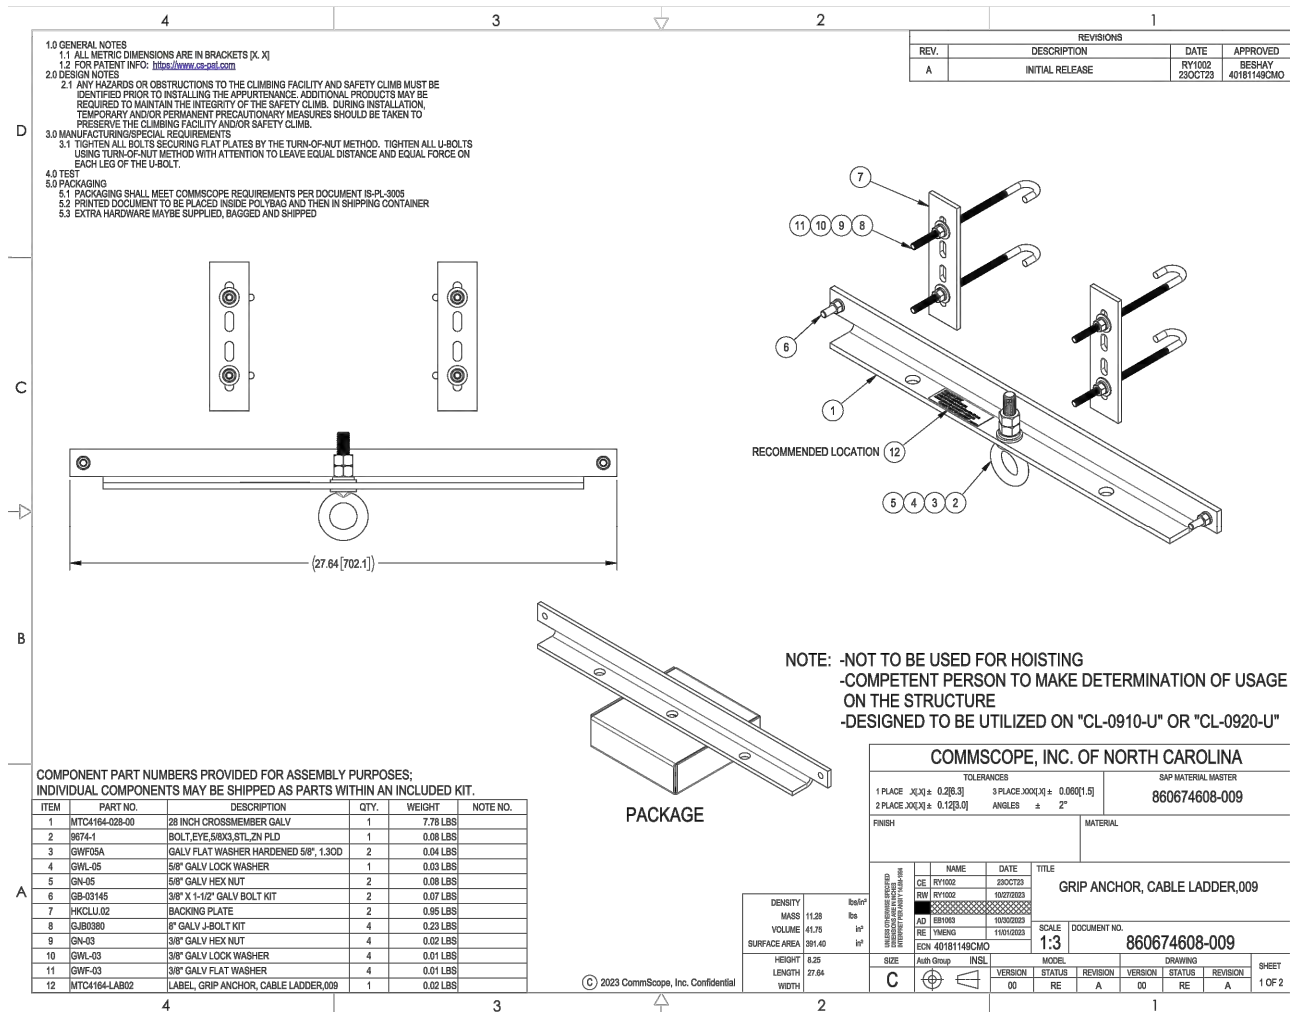

1 PROPOSED COMMSCOPE HOISTING ANCHOR DETAIL
SCALE : N.T.S.

NOTE: THIS SHEET WAS CREATED BY OTHERS AND PROVIDED AT THE REQUEST OF THE CUSTOMER WITHOUT EDIT.

SUPPLEMENTAL


SHEET NUMBER:

R-608

REVISION:

-

29958

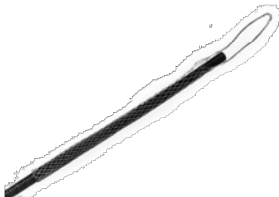

Lace-up Hoisting Grip for HELIAX® 0.75-0.99 in (19-25.1 mm) cables and elliptical waveguide 85, 90, 127A, 132-144, PWRT-606-S

Product Classification

Product Type	Hoisting grip
Product Brand	HELIAX®
Ordering Note	CommScope® non-standard product

General Specifications

Attachment Spacing Intervals	60.96 m 200 ft
Hoisting Grip Type	Lace-up hoisting grip
Support Clamp	Not included
Tool Type	Hoisting grip

Dimensions

Grip Length, minimum	508 mm 20 in
Leader Length, minimum	152.4 mm 6 in
Compatible Diameter, maximum	25.1 mm 0.988 in
Compatible Diameter, minimum	19 mm 0.748 in
Nominal Size	5/8 in

Electrical Specifications

Return Loss Effect, maximum	0.1 dB
DTF Effect, maximum	0.1 dB

Material Specifications

Material Type	Stainless steel
---------------	-----------------

Mechanical Specifications

Pull Load Capacity	226.796 kg 500 lb
--------------------	---------------------

29958

Packaging and Weights

Height, packed	55.88 mm 2.2 in
Width, packed	236.22 mm 9.3 in
Length, packed	236.22 mm 9.3 in
Packaging quantity	1
Weight, gross	0.3 kg 0.661 lb

Regulatory Compliance/Certifications

Agency	Classification
CHINA-ROHS	Below maximum concentration value
ISO 9001:2015	Designed, manufactured and/or distributed under this quality management system
REACH-SVHC	Compliant as per SVHC revision on www.commscope.com/ProductCompliance
ROHS	Compliant
UK-ROHS	Compliant



Page 1 of 2


©2024 CommScope, Inc. All rights reserved. CommScope and the CommScope logo are registered trademarks of CommScope and/or its affiliates in the U.S. and other countries. For additional trademark information see <https://www.commscope.com/trademarks>. All product names, trademarks and registered trademarks are property of their respective owners. Revised: November 21, 2024

COMMScope®

Page 2 of 2

©2024 CommScope, Inc. All rights reserved. CommScope and the CommScope logo are registered trademarks of CommScope and/or its affiliates in the U.S. and other countries. For additional trademark information see <https://www.commscope.com/trademarks>. All product names, trademarks and registered trademarks are property of their respective owners. Revised: November 21, 2024

COMMScope®

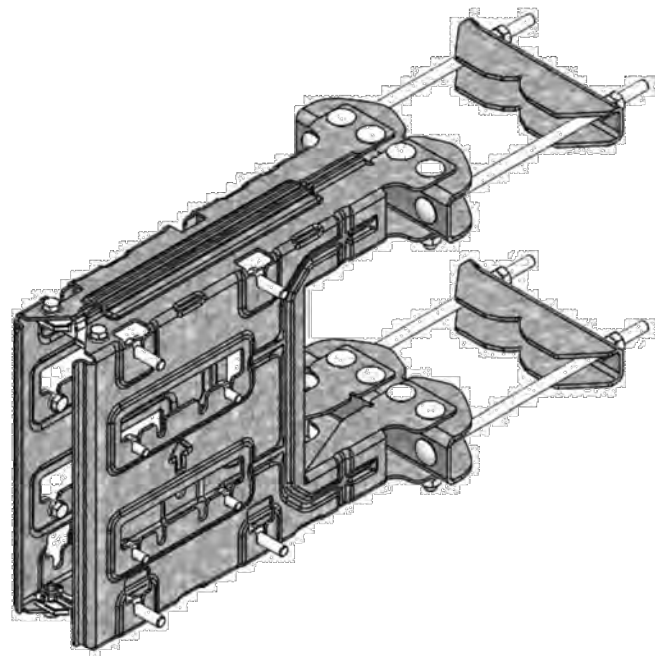

SXK 125 5394/2

Universal B2B Bracket CC110


Universal B2B Bracket CC110 is designed for installation of back to back ERS on any supporting structure i.e. pole, mast, tower leg etc. It is Low PIM bracket. When installed properly, it meets the requirements of installation in High Risk PIM Zones. Static and dynamic testing was conducted as per IEC 61000-4-3: 2020 PRV and ITU-R SM-329.

Robustness

The Universal B2B Bracket CC110 kit supports for installation of back to back ERS weight upto 50 kg on each side simultaneously. It supports the ERS mounting on pole, mast, tower leg or square tube. Easy installation due to use of carriage bolts for mounting on the supporting structure and key holes for ERS in the bracket. Bush separators has been provided to avoid any contact of arms with each other.

Quality

All components of the assembly are made of galvanized High Tensile Steel, which supports corrosion resistance.

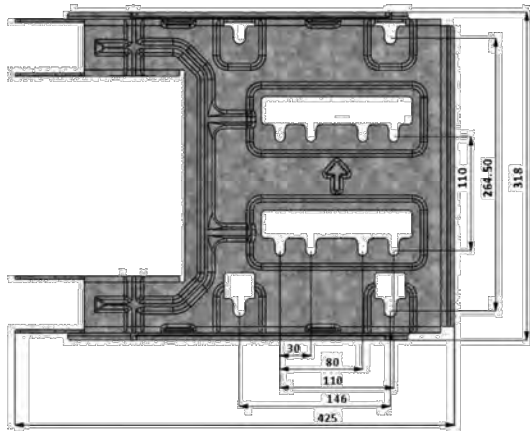

Technical specification

Functional Description

SXK 125 5394/2

Universal B2B Bracket CC110 kit supports installation of ERS back to back with Centre to Centre distance of 30mm x 110mm, 80mm x 110mm and 110mm x 110mm. It also supports two RRUs (back to back) with Centre to Centre distance of 146mm x 264.5 mm (old generation ERS). ERS or RRU are mounted back to back in portrait position on any supporting structure with ERS or RRU weight up to 50kg on each side.



Product	Universal B2B Bracket CC110				
Product number	SXX 125 5394/2				
Mounting range	Profile	Minimum		Maximum	
	Circular tube	Ø25 mm (1 inch)		Ø120 mm (4.7 inch)	
	60° Angle	35 mm Opening (1.4 inch)		115 mm Opening (4.5 inch)	
	90° Angle	35 x 35 mm (1.4 X 1.4 inch)		112 x 112 mm (4.4 X 4.4 inch)	
	Square tube	35 x 35 mm (1.4 X 1.4 inch)		80 x 80 mm (3.1 X 3.1 inch)	
Mechanical specification	Brackets	High Tensile Steel, Galvanized			
	Fasteners	Grade 8.8 Galvanized & A4			
	Bush Separators	Composite material(PBT+PET)-GF30			
Recommended tools	M8 ISO, 13mm torque wrench (10-22 Nm)				
	M10 ISO, 16mm & 17mm torque wrench (15-25 Nm)				
Performance	Maximum wind speed		67 m/s (240 km/h, 149 mph)		
	Survival wind speed		90 m/s (324 Km/h, 201 mph)		
	Maximum equipment weight		2 x 50 Kg (2 x 110.2 lbs)		
Packaging dimension	Length	Width	Height	Package Weight	Product Weight
	Universal B2B Bracket CC110 (SXX 125 5394/2)	480 mm (18.9 in)	360 mm (14.2 in)	80 mm (3.2 in)	10.4 Kg (22.9 lbs)





Post Modification Mount Analysis Report

Mount Type : 15 ft V-Frame & 12.5 ft V-frame
ATC Asset Name : ANDERSON CREEK NC
ATC Asset Number : 21273
Engineering Number : 14882801_C9_04
Mount Elevation : 297 ft
Proposed Carrier : AT&T Mobility
Carrier Site Name : WSVWN0054890
Carrier Site Number : 368-217
Site Location : 174 BRINKLEY HILL
CAMERON, NC 28326-7887
35.2468, -79.0204
County : Harnett
Date : March 18, 2025
Max Usage : 89%
Analysis Result : Contingent Pass

Prepared By:
Max Carter
Structural Engineer II



Digitally Signed: 2025-03-25

Introduction

The purpose of this report is to summarize results of the mount analysis performed for AT&T Mobility at 297 ft.

Supporting Documents

Specifications Sheet:	Rohn KY1993A15, dated April 24, 2020 Commscope SF-SU12-B, dated March 20, 2014
Previous Analysis:	ATC Project #13193655_C8_01, dated March 5, 2020
Radio Frequency Data Sheet:	RFDS ID #10017389, dated October 20, 2024
Reference Photos:	Site photos from 2024

Analysis

This mount was analyzed using American Tower Corporation's Mount Analysis Program and RISA-3D

Basic Wind Speed:	118 mph (3-Second Gust)
Basic Wind Speed w/ Ice:	37 mph (3-Second Gust) w/ 0.62" radial ice concurrent
Codes:	ANSI/TIA-222-I
Exposure Category:	B
Risk Category:	II
Topographic Factor Procedure:	Method 1
Feature:	Flat
Crest Height (H):	0 ft
Crest Length (L):	0 ft
Spectral Response:	Sds = 0.18, Sd1 = 0.11
Site Class:	D - Stiff Soil
Live Loads:	Lm = 500 lbs, Lv = 250 lbs

*Live Load(s) reduction is confirmed to either not govern or not be applicable

Conclusion

Based on the analysis results, the antenna mount meets the requirements per the applicable codes listed above provided the modifications listed below are completed:

- Install modification per ATC Drawing #14882801_C9_04

If you have any questions or require additional information, please reach out to your American Tower contact. If you do not have an American Tower contact and have an Engineering question, please contact MountAnalysis@americantower.com. Please include the American Tower site name, site number, and engineering number in the subject line for any questions.

COA: P-1177



NOTE: THIS SHEET WAS CREATED BY OTHERS AND PROVIDED AT THE REQUEST OF THE CUSTOMER WITHOUT EDIT. PLEASE REFERENCE THE MOUNT ANALYSIS REPORT FOR COMPLETE MOUNT ANALYSIS CALCULATIONS AND DETAILS. SUPPLEMENTAL PAGES INCLUDED IN THE CONSTRUCTION DRAWINGS ARE FOR REFERENCE ONLY. GENERAL CONTRACTOR IS TO VERIFY THEY HAVE THE MOST RECENT MOUNT ANALYSIS PRIOR TO CONSTRUCTION.

SUPPLEMENTAL

SHEET NUMBER:

R-611

REVISION:

-



VICINITY MAP




AMERICAN TOWER®


SITE NAME: ANDERSON CREEK NC
SITE NUMBER: 21273
ATC PROJECT NUMBER: 14882801_C9_04
SITE ADDRESS: 174 BRINKLEY HILL
CAMERON, NC 28326



LOCATION MAP

MOUNT REINFORCEMENT DRAWINGS
PREPARED FOR AT&T MOBILITY

PROJECT TEAM	PROJECT INFORMATION	SHEET	SHEET TITLE	REV.
<p>TOWER OWNER</p> <p>AMERICAN TOWER</p> <p>10 PRESIDENTAL WAY</p> <p>WOBURN, MA 01801</p> <p>ENGINEERED BY</p> <p>ATC TOWER SERVICES</p> <p>1 FENTON MAIN STREET, SUITE 100</p> <p>CARY, NC 27511</p> <p>CARRIER INFORMATION</p> <p>CARRIER: AT&T MOBILITY</p> <p>CARRIER SITE NAME: WSVWN0054890</p> <p>CARRIER SITE NUMBER: 368-217</p>	<p>THE PROJECT DEPICTED IN THESE PLANS ARE BASED ON THE RECOMMENDATIONS OUTLINED IN THE STRUCTURAL ANALYSIS COMPLETED UNDER ENGINEERING PROJECT NUMBER 14882801_C8_01 DATED 02/24/25. SATISFACTORY COMPLETION OF THE WORK INDICATED IN THESE PLANS WILL RESULT IN THE STRUCTURE MEETING THE REQUIREMENTS OF THE SPECIFICATIONS UNDER WHICH THE STRUCTURAL WAS COMPLETED.</p> <p>PROJECT NOTE</p> <p>THE PROJECT DEPICTED IN THESE PLANS QUALIFIES AS AN ELIGIBLE FACILITIES REQUEST ENTITLED TO EXPEDITED REVIEW UNDER 47 U.S.C. § 1455(A) AS A MODIFICATION OF AN EXISTING WIRELESS TOWER THAT INVOLVES THE COLLOCATION, REMOVAL, AND/OR REPLACEMENT OF TRANSMISSION EQUIPMENT THAT IS NOT A SUBSTANTIAL CHANGE UNDER CFR § 1.6100 (B)(7).</p> <p>COMPLIANCE CODE</p> <p>ALL WORK SHALL BE PERFORMED AND MATERIALS INSTALLED IN ACCORDANCE WITH THE CURRENT EDITIONS OF THE FOLLOWING CODES AS ADOPTED BY THE LOCAL GOVERNMENT AUTHORITIES. NOTHING IN THESE PLANS IS TO BE CONSTRUED TO PERMIT WORK NOT CONFORMING TO THESE CODES.</p> <p>1. ANSI/TIA/EIA: STRUCTURAL STANDARDS (222-1 EDITION)</p> <p>2. INTERNATIONAL BUILDING CODE (2015 IBC)</p> <p>3. NORTH CAROLINA BUILDING CODE (2018)</p>	G-001	COVER	0
		G-002	IBC GENERAL NOTES & MOUNT MODIFICATION INSPECTION	0
		S-101	MODIFICATION PROFILE (ALPHA & GAMMA SECTORS)	0
		S-102	MODIFICATION PROFILE (BETA SECTOR)	0
<div><p>Know what's below. Call before you dig.</p></div>	<p>PROJECT LOCATION</p> <p>GEOGRAPHIC COORDINATES</p> <p>LATITUDE: 35.24676111</p> <p>LONGITUDE: -79.02035278</p>	S-103	FIELD DRILL DETAIL & SAFETY CLIMB LAYOUT	0
		R-901	SUPPLEMENTAL	0
		---	POST MODIFICATION MOUNT ANALYSIS REPORT	---



AMERICAN TOWER®
A.T. ENGINEERING SERVICES, PLLC
1 FENTON MAIN STREET
SUITE 300
CARY, NC 27511
PHONE: (919) 468-0112
COA: P-1177


THESE DRAWINGS AND/OR THE ACCOMPANYING SPECIFICATION AS INSTRUMENTS OR SERVICE ARE THE EXCLUSIVE PROPERTY OF AMERICAN TOWER. THEIR USE AND PUBLICATION SHALL BE RESTRICTED TO THE ORIGINAL SITE FOR WHICH THEY ARE PREPARED. ANY USE OR DISCLOSURE OTHER THAN THAT WHICH RELATES TO AMERICAN TOWER OR THE SPECIFIED CARRIER IS STRICTLY PROHIBITED. TITLE TO THESE DOCUMENTS SHALL REMAIN THE PROPERTY OF AMERICAN TOWER WHETHER OR NOT THE PROJECT IS EXECUTED. NEITHER THE ARCHITECT NOR THE ENGINEER WILL BE PROVIDING ON-SITE CONSTRUCTION REVIEW OF THIS PROJECT. CONTRACTOR(S) MUST VERIFY ALL DIMENSIONS AND ADVISE AMERICAN TOWER OF ANY DISCREPANCIES. ANY PRIOR ISSUANCE OF THIS DRAWING IS SUPERSEDED BY THE LATEST VERSION ON FILE WITH AMERICAN TOWER.

REV.	DESCRIPTION	BY	DATE
0	FIRST ISSUE	SEP	03/21/25

ATC SITE NUMBER:
21273

ATC SITE NAME:
ANDERSON CREEK NC
NORTH CAROLINA

SITE ADDRESS:
174 BRINKLEY HILL
CAMERON, NC 28326



DRAWN BY:	SEP
APPROVED BY:	MJJC
DATE DRAWN:	03/21/25
ATC JOB NO:	14882801_C9_04

COVER

SHEET NUMBER: G-001	REVISION: 0
-------------------------------	-----------------------

Copyright © 2025 ATC IP LLC, All Rights Reserved.

GENERAL

1. ALL WORK TO BE COMPLETED PER APPLICABLE LOCAL, STATE, FEDERAL CODES AND ORDINANCES AND COMPLY WITH ATC CONSTRUCTION SPECIFICATIONS FOR WIRELESS TOWER SITES. THE CONTRACTOR IS RESPONSIBLE FOR OBTAINING AND ABIDING BY ALL REQUIRED PERMITS.
2. ALL WORK INDICATED ON THESE DRAWINGS SHALL BE PERFORMED BY QUALIFIED CONTRACTORS EXPERIENCED IN TOWER AND FOUNDATION CONSTRUCTION.
3. THE CONTRACTOR SHALL NOTIFY THE ENGINEER OF RECORD IMMEDIATELY OF ANY INSTALLATION INTERFERENCES. ALL NEW WORK SHALL ACCOMMODATE EXISTING CONDITIONS. DETAILS NOT SPECIFICALLY SHOWN ON THE DRAWINGS SHALL FOLLOW SIMILAR DETAILS FOR THIS JOB.
4. ANY SUBSTITUTIONS SHALL CONFORM TO THE REQUIREMENTS OF THESE NOTES AND SPECIFICATIONS, AND SHOULD BE SIMILAR TO THOSE SHOWN. ALL SUBSTITUTIONS SHALL BE SUBMITTED TO THE ENGINEER OF RECORD FOR REVIEW AND APPROVAL PRIOR TO FABRICATION.
5. ANY MANUFACTURED DESIGN ELEMENTS SHALL CONFORM TO THE REQUIREMENTS OF THESE NOTES AND SPECIFICATIONS AND SHOULD BE SIMILAR TO THOSE SHOWN. THESE DESIGN ELEMENTS MUST BE STAMPED BY AN ENGINEER PROFESSIONALLY REGISTERED IN THE STATE OF THE PROJECT, AND SUBMITTED TO THE ENGINEER OF RECORD FOR APPROVAL PRIOR TO FABRICATION.
6. ALL WORK SHALL BE DONE IN ACCORDANCE WITH LOCAL CODES AND OSHA SAFETY REGULATIONS.
7. THE CONTRACTOR IS RESPONSIBLE FOR THE DESIGN AND EXECUTION OF ALL MISCELLANEOUS SHORING, BRACING, TEMPORARY SUPPORTS, ETC. NECESSARY, PER ANSI/TIA-322 AND ANSI/ASSE A10.48, TO PROVIDE A COMPLETE AND STABLE STRUCTURE AS SHOWN ON THESE DRAWINGS.
8. CONTRACTOR'S PROPOSED INSTALLATION SHALL NOT INTERFERE, NOR DENY ACCESS TO, ANY EXISTING OPERATIONAL AND SAFETY EQUIPMENT.

STRUCTURAL STEEL


1. STRUCTURAL STEEL SHALL CONFORM TO THE LATEST EDITION OF THE AISC "SPECIFICATION FOR THE DESIGN, FABRICATION AND ERECTION OF STRUCTURAL STEEL FOR BUILDINGS."
- a. ALL W-SHAPES: ASTM A572, GRADE 50, UNLESS NOTED OTHERWISE.

b. ALL OTHER ROLLED SHAPES: ASTM A36, UNLESS NOTED OTHERWISE.

c. HSS SECTION (SQUARE, RECTANGULAR, AND ROUND): ASTM A500, GRADE B, UNLESS NOTED OTHERWISE.

d. ALL BOLTS FOR CONNECTING STRUCTURAL MEMBERS: ASTM A3125 GRADE A325, TYPE SC OR N, UNLESS NOTED OTHERWISE.

e. ALL ANCHOR RODS: ASTM F1554, GRADE 36, UNLESS NOTED OTHERWISE.
2. ALL EXPOSED STRUCTURAL STEEL MEMBERS SHALL BE HOT-DIPPED GALVANIZED AFTER FABRICATION PER ASTM A123. EXPOSED STEEL HARDWARE AND ANCHOR BOLTS SHALL BE GALVANIZED PER ASTM A153 OR B695.
3. ALL U-BOLTS SHALL BE ASTM A36 OR EQUIVALENT, WITH LOCKING DEVICE, UNLESS NOTED OTHERWISE.
4. FIELD CUT EDGES, EXCEPT DRILLED HOLES, SHALL BE GROUND SMOOTH.
5. ALL FIELD CUT SURFACES, FIELD DRILLED HOLES & GROUND SURFACES WHERE EXISTING PAINT OR GALVANIZATION REMOVAL WAS REQUIRED SHALL BE REPAIRED WITH (2) BRUSHED COATS OF ZRC GALVILITE COLD GALVANIZING COMPOUND PER ASTM A780 AND MANUFACTURERS RECOMMENDATIONS.
6. ALL STRUCTURAL STEEL EMBEDDED IN THE CONCRETE SHALL BE APPLIED WITH (2) BRUSHED COATS OF POLYGUARD CA-9 MASTIC OR EQUIVALENT. REFER TO THE MANUFACTURER SPECIFICATIONS FOR SURFACE PREPARATION AND APPLICATION. APPLICATION OF POLYGUARD 400 WRAP IS NOT ESSENTIAL.
7. CONTRACTOR SHALL PERFORM WORK ON ONLY ONE (1) TOWER FACE AND REPLACE/REINFORCE ONE (1) BOLT/MEMBER AT A TIME.
8. ALL FIELD DRILLED HOLES TO BE USED FOR FIELD BOLTING INSTALLATION SHALL BE STANDARD HOLES, AS DEFINED BY AISC, UNLESS NOTED OTHERWISE.

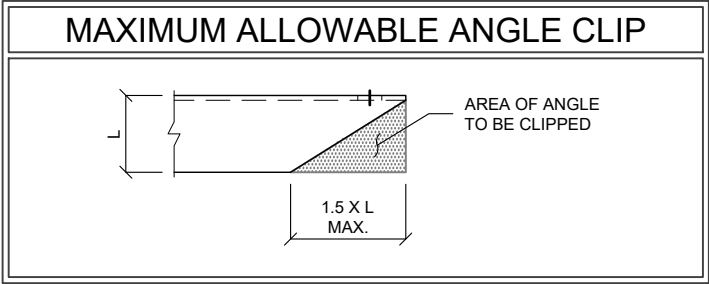

TOLERANCES

1. TOLERANCES ON ALL INSTALLATIONS ARE ±1", UNLESS NOTED OTHERWISE.
2. TOLERANCES ON FABRICATION DIMENSIONS ARE ±0.030" FOR MACHINING AND ±0.060" FOR STRUCTURAL, UNLESS NOTED OTHERWISE.

WELDING

1. ALL WELDING TO BE PERFORMED BY AWS CERTIFIED WELDERS AND CONDUCTED IN ACCORDANCE WITH THE LATEST EDITION OF THE AWS WELDING CODE D1.1.
2. ALL WELDS SHALL BE INSPECTED VISUALLY. IF DIRECTED BY ENGINEER OF RECORD, 25% OF WELDS SHALL BE INSPECTED WITH EITHER ULTRASONIC OR MAGNETIC PARTICLE METHODS. (100% IF REJECTABLE DEFECTS ARE FOUND) TO MEET THE ACCEPTABLE CRITERIA OF AWS D1.1. REPAIR ALL WELDS AS NECESSARY. 100% OF ALL FULL PENETRATION WELDS SHALL BE INSPECTED WITH EITHER ULTRASONIC OR MAGNETIC PARTICLE METHODS.
3. INSPECTION SHALL BE PERFORMED BY AN AWS CERTIFIED WELD INSPECTOR.
4. ALL ELECTRODES TO BE LOW HYDROGEN, MATCHING FILLER AND/OR BASE METAL, PER AWS D1.1, UNLESS NOTED OTHERWISE.
5. IN CASES WHERE BASE METAL GRADE IS UNKNOWN, ALL WELDING ON LATTICE TOWERS SHALL BE DONE WITH E70XX ELECTRODES; ALL WELDING ON POLE STRUCTURES SHALL BE DONE WITH E80XX ELECTRODES, UNLESS NOTED OTHERWISE.
6. PRIOR TO FIELD WELDING GALVANIZED MATERIAL, CONTRACTOR SHALL GRIND OFF GALVANIZING 1/2" BEYOND ALL FIELD WELD SURFACES. AFTER WELD AND WELD INSPECTION IS COMPLETE, REPAIR ALL GROUND AND WELDED SURFACES WITH ZRC GALVILITE COLD GALVANIZING COMPOUND PER ASTM A780 AND MANUFACTURERS RECOMMENDATIONS.

PAINT

1. AS REQUIRED, CLEAN AND PAINT PROPOSED STEEL ACCORDING TO FAA ADVISORY CIRCULAR AC 70/7460-1L.

BOLT TIGHTENING PROCEDURE

1. STRUCTURAL CONNECTIONS TO BE ASSEMBLED AND INSPECTED IN ACCORDANCE WITH RCSC SPECIFICATIONS.
2. ALL BOLTS WHOSE AXES ARE INSTALLED VERTICALLY, UNLESS OTHERWISE NOTED, SHALL BE INSTALLED AND TIGHTENED PER SECTION 8.2.1 THROUGH 8.2.4 OF THE RCSC "SPECIFICATION FOR STRUCTURAL JOINTS USING HIGH-STRENGTH BOLTS" PER THE FOLLOWING GUIDELINES:

FOR A325 BOLTS 1" DIAMETER AND LESS:

- a. DIRECT TENSION INDICATING (DTI) SQUIRTER WASHERS: WASHERS SHALL BE INSTALLED AND ORIENTED / TIGHTENED PER MANUFACTURER SPECIFICATIONS TO ACHIEVE DESIRED LEVEL OF BOLT PRE-TENSION.

FOR A325 BOLTS EXCEEDING 1" DIAMETER AND ALL OTHER HIGH STRENGTH BOLTS, ONE OF THE FOLLOWING METHODS SHALL BE USED:

- a. DIRECT TENSION INDICATING (DTI) SQUIRTER WASHERS: WASHERS SHALL BE INSTALLED AND ORIENTED / TIGHTENED PER MANUFACTURER SPECIFICATIONS TO ACHIEVE DESIRED LEVEL OF BOLT PRE-TENSION.

BOLT TIGHTENING PROCEDURE (CONT'D)

- b. RCSC "TURN-OF-THE-NUT" METHOD: PRIOR TO APPLICATION OF TURN-OF-NUT PRETENSIONING, ALL BOLTS IN THE CONNECTION SHALL BE BROUGHT TO A SNUG TIGHT CONDITION AS DEFINED IN RCSC SECTION 8.1, AND MATCH-MARKING OF THE NUTS AND PROTRUDING END OF THE BOLTS MUST BE IMPLEMENTED FOR ALL BOLTS IN THE CONNECTION.

SUBSEQUENTLY, ALL BOLTS SHALL BE ROTATED BEYOND SNUG TIGHT CONDITION USING THE CHART BELOW:

BOLT LENGTHS UP TO AND INCLUDING FOUR DIAMETERS

1/2"	BOLTS UP TO AND INCLUDING 2.0 INCH LENGTH	+1/3 TURN BEYOND SNUG TIGHT
5/8"	BOLTS UP TO AND INCLUDING 2.5 INCH LENGTH	+1/3 TURN BEYOND SNUG TIGHT
3/4"	BOLTS UP TO AND INCLUDING 3.0 INCH LENGTH	+1/3 TURN BEYOND SNUG TIGHT
7/8"	BOLTS UP TO AND INCLUDING 3.5 INCH LENGTH	+1/3 TURN BEYOND SNUG TIGHT
1"	BOLTS UP TO AND INCLUDING 4.0 INCH LENGTH	+1/3 TURN BEYOND SNUG TIGHT
1-1/8"	BOLTS UP TO AND INCLUDING 4.5 INCH LENGTH	+1/3 TURN BEYOND SNUG TIGHT
1-1/4"	BOLTS UP TO AND INCLUDING 5.0 INCH LENGTH	+1/3 TURN BEYOND SNUG TIGHT
1-3/8"	BOLTS UP TO AND INCLUDING 5.5 INCH LENGTH	+1/3 TURN BEYOND SNUG TIGHT
1-1/2"	BOLTS UP TO AND INCLUDING 6.0 INCH LENGTH	+1/3 TURN BEYOND SNUG TIGHT

BOLT LENGTHS OVER FOUR DIAMETERS BUT NOT EXCEEDING EIGHT DIAMETERS

1/2"	BOLTS 2.25 TO 4.0 INCH LENGTH	+1/2 TURN BEYOND SNUG TIGHT
5/8"	BOLTS 2.75 TO 5.0 INCH LENGTH	+1/2 TURN BEYOND SNUG TIGHT
3/4"	BOLTS 3.25 TO 6.0 INCH LENGTH	+1/2 TURN BEYOND SNUG TIGHT
7/8"	BOLTS 3.75 TO 7.0 INCH LENGTH	+1/2 TURN BEYOND SNUG TIGHT
1"	BOLTS 4.25 TO 8.0 INCH LENGTH	+1/2 TURN BEYOND SNUG TIGHT
1-1/8"	BOLTS 4.75 TO 9.0 INCH LENGTH	+1/2 TURN BEYOND SNUG TIGHT
1-1/4"	BOLTS 5.25 TO 10.0 INCH LENGTH	+1/2 TURN BEYOND SNUG TIGHT
1-3/8"	BOLTS 5.75 TO 11.0 INCH LENGTH	+1/2 TURN BEYOND SNUG TIGHT
1-1/2"	BOLTS 6.25 TO 12.0 INCH LENGTH	+1/2 TURN BEYOND SNUG TIGHT

3. ALL OTHER BOLTED CONNECTIONS SHALL BE BROUGHT TO A SNUG TIGHT CONDITION AS DEFINED IN SECTION 8.1 OF THE SPECIFICATION.
4. ALL BOLT HOLES SHALL BE ALIGNED TO PERMIT INSERTION OF THE BOLTS WITHOUT UNDUE DAMAGE TO THE THREADS. BOLTS SHALL BE PLACED IN ALL HOLES WITH WASHERS POSITIONED AS REQUIRED AND NUTS THREADED TO COMPLETE THE ASSEMBLY. COMPACTING THE JOINT TO THE SNUG-TIGHT CONDITION SHALL PROGRESS SYSTEMATICALLY FROM THE MOST RIGID PART OF THE JOINT. THE SNUG-TIGHTENED CONDITION IS THE TIGHTNESS THAT IS ATTAINED WITH A FEW IMPACTS OF AN IMPACT WRENCH OR THE FULL EFFORT OF AN IRONWORKER USING AN ORDINARY SPUD WRENCH TO BRING THE CONNECTED PLIES INTO FIRM CONTACT.

MODIFICATION INSPECTION NOTES

THE MOUNT MODIFICATION INSPECTION (MMI) PROCEDURE IS INTENDED TO CONFIRM THAT CONSTRUCTION AND INSTALLATION MEETS ENGINEERING DESIGN, ATC PROCEDURES AND ATC STANDARD SPECIFICATIONS FOR WIRELESS TOWER SITES.

TO ENSURE THAT THE REQUIREMENTS OF THE MMI ARE MET, IT IS VITAL THAT THE GENERAL CONTRACTOR SUBMIT ALL REQUIRED PHOTOGRAPHS AND DRAWINGS TO AMERICAN TOWER CORPORATION (ATC).


GENERAL CONTRACTOR

THE GENERAL CONTRACTOR IS REQUIRED TO:

- REVIEW THE REQUIREMENTS OF THE MMI CHECKLIST.
- UNDERSTAND ALL INSPECTION REQUIREMENTS.

THE GENERAL CONTRACTOR SHALL PERFORM AND RECORD THE INSPECTION RESULTS IN ACCORDANCE WITH THE REQUIREMENTS OF THE MMI CHECKLIST.

MOUNT MODIFICATION INSPECTION CHECKLIST			
INSPECTION DOCUMENT	DESCRIPTION	INSPECTION TESTING REQUIRED	RESPONSIBILITY
ON-SITE COLD GALVANIZING VERIFICATION	PHOTOGRAPHIC EVIDENCE OF COLD GALVANIZATION TYPE AND APPLICATION IN ALL APPLICABLE LOCATIONS TO BE INCLUDED WITHIN THE MMI REPORT	✓	GC
GC AS-BUILT DRAWINGS WITH CONSTRUCTION RED-LINES	"AS-BUILT" DRAWINGS INDICATING ANY APPROVED CHANGES TO ENGINEERED PLANS TO MMI FOR APPROVAL/REVIEW AND INCLUSION IN MMI REPORT	✓	GC
PHOTOGRAPHS	PHOTOGRAPHIC EVIDENCE OF MOUNT MODIFICATION INSPECTION, ON SITE REMEDIATION, AND ITEMS FAILING INSPECTION & REQUIRING FOLLOW UP TO BE INCLUDED WITHIN THE MMI REPORT. COMPLETE PHOTO LOG IS TO BE SUBMITTED WITHIN MMI REPORT.	✓	GC
TABLE KEY: MMI - MOUNT MODIFICATION INSPECTION GC - GENERAL CONTRACTOR ATC - AMERICAN TOWER CORPORATION			



AMERICAN TOWER®
A.T. ENGINEERING SERVICES, PLLC
1 FENTON MAIN STREET
SUITE 300
CARY, NC 27511
PHONE: (919) 468-0112
COA: P-1177

THESE DRAWINGS AND/OR THE ACCOMPANYING SPECIFICATION AS INSTRUMENTS OR SERVICE ARE THE EXCLUSIVE PROPERTY OF AMERICAN TOWER. THEIR USE AND PUBLICATION SHALL BE RESTRICTED TO THE ORIGINAL SITE FOR WHICH THEY ARE PREPARED. ANY USE OR DISCLOSURE OTHER THAN THAT WHICH RELATES TO AMERICAN TOWER OR THE SPECIFIED CARRIER IS STRICTLY PROHIBITED. TITLE TO THESE DOCUMENTS SHALL REMAIN THE PROPERTY OF AMERICAN TOWER WHETHER OR NOT THE PROJECT IS EXECUTED. NEITHER THE ARCHITECT NOR THE ENGINEER WILL BE PROVIDING ON-SITE CONSTRUCTION REVIEW OF THIS PROJECT. CONTRACTOR(S) MUST VERIFY ALL DIMENSIONS AND ADVISE AMERICAN TOWER OF ANY DISCREPANCIES. ANY PRIOR ISSUANCE OF THIS DRAWING IS SUPERSEDED BY THE LATEST VERSION ON FILE WITH AMERICAN TOWER.

REV.	DESCRIPTION	BY	DATE
△	FIRST ISSUE	SEP	03/21/25
△			
△			
△			
△			

ATC SITE NUMBER:
21273

ATC SITE NAME:
ANDERSON CREEK NC
NORTH CAROLINA

SITE ADDRESS:
174 BRINKLEY HILL
CAMERON, NC 28326




Digitally Signed: 2025-03-25

DRAWN BY:	SEP
APPROVED BY:	MJJC
DATE DRAWN:	03/21/25
ATC JOB NO:	14882801_C9_04

IBC GENERAL NOTES & MOUNT MODIFICATION INSPECTION

SHEET NUMBER:	REVISION:
G-002	0

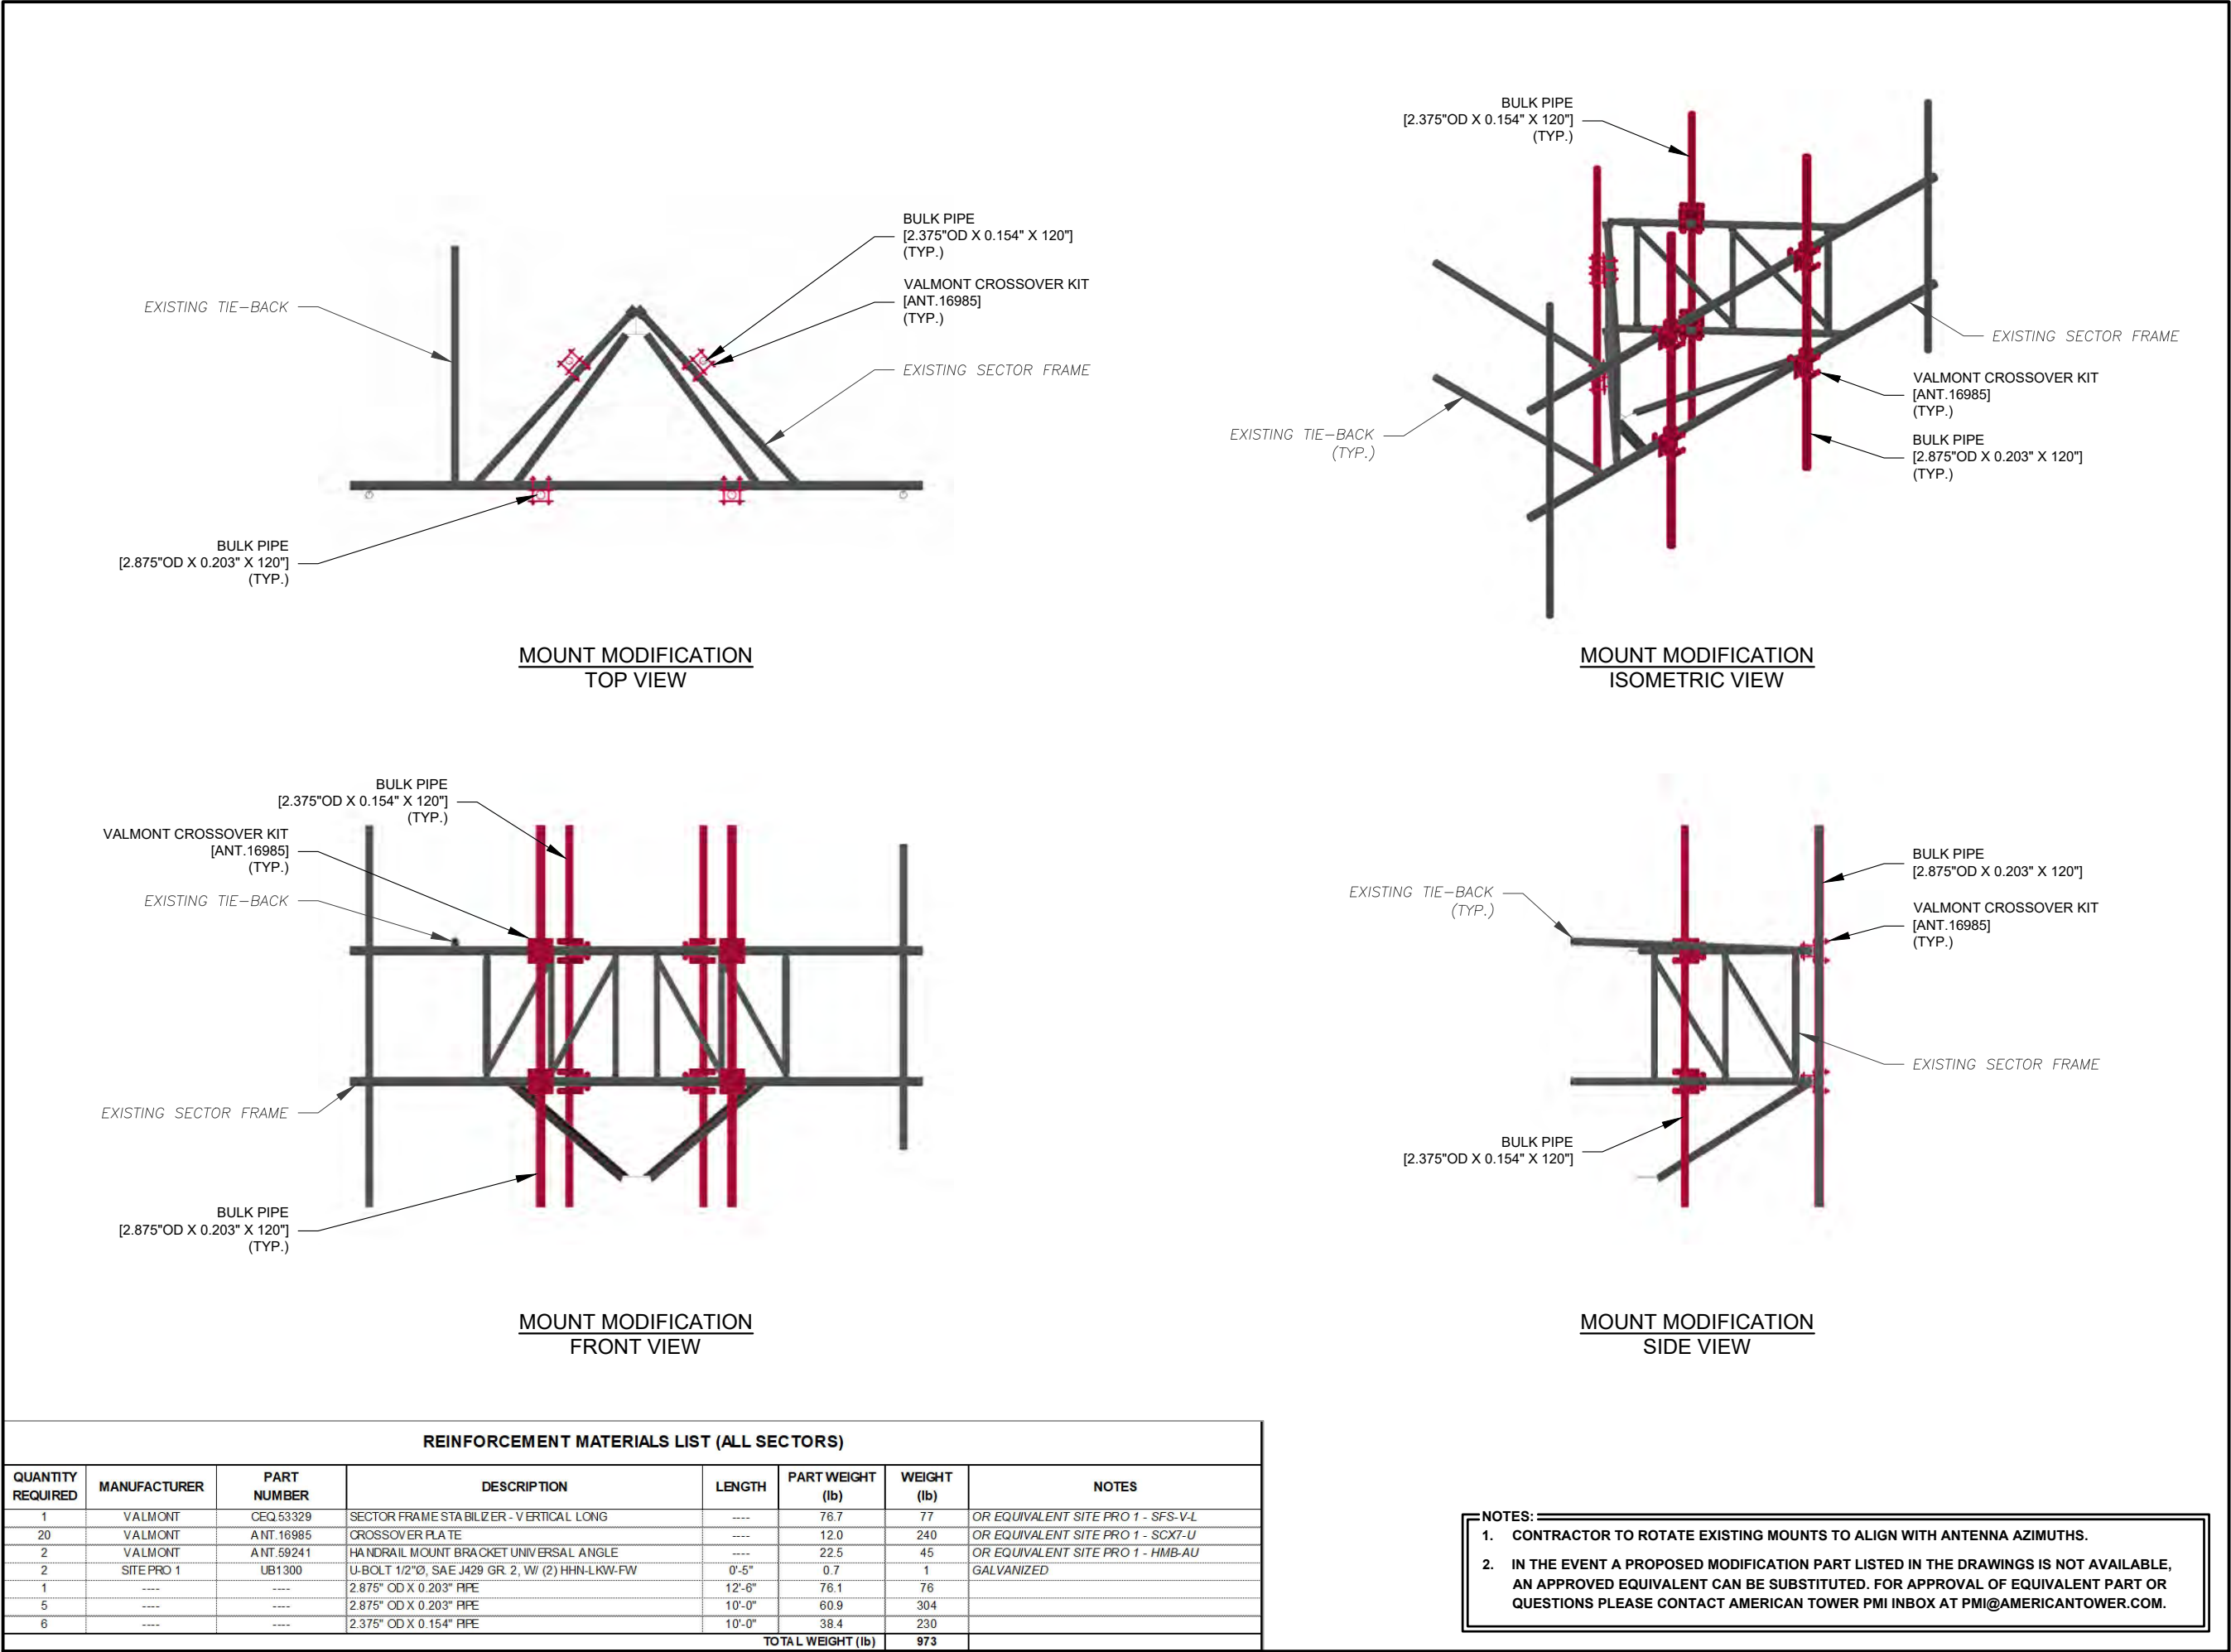

AMERICAN TOWER®
A.T. ENGINEERING SERVICES, PLLC
1 FENTON MAIN STREET
SUITE 300
CARY, NC 27511
PHONE: (919) 468-0112
COA: P-1177

THESE DRAWINGS AND/OR THE ACCOMPANYING SPECIFICATION AS INSTRUMENTS OR SERVICE ARE THE EXCLUSIVE PROPERTY OF AMERICAN TOWER. THEIR USE AND PUBLICATION SHALL BE RESTRICTED TO THE ORIGINAL SITE FOR WHICH THEY ARE PREPARED. ANY USE OR DISCLOSURE OTHER THAN THAT WHICH RELATES TO AMERICAN TOWER OR THE SPECIFIED CARRIER IS STRICTLY PROHIBITED. TITLE TO THESE DOCUMENTS SHALL REMAIN THE PROPERTY OF AMERICAN TOWER WHETHER OR NOT THE PROJECT IS EXECUTED. NEITHER THE ARCHITECT NOR THE ENGINEER WILL BE PROVIDING ON-SITE CONSTRUCTION REVIEW OF THIS PROJECT. CONTRACTOR(S) MUST VERIFY ALL DIMENSIONS AND ADVISE AMERICAN TOWER OF ANY DISCREPANCIES. ANY PRIOR ISSUANCE OF THIS DRAWING IS SUPERSEDED BY THE LATEST VERSION ON FILE WITH AMERICAN TOWER.

REV.	DESCRIPTION	BY	DATE
0	FIRST ISSUE	SEP	03/21/25

ATC SITE NUMBER:
21273

ATC SITE NAME:
**ANDERSON CREEK NC
NORTH CAROLINA**

SITE ADDRESS:
174 BRINKLEY HILL
CAMERON, NC 28326


Digitally Signed: 2025-03-25

DRAWN BY:	SEP
APPROVED BY:	MJJC
DATE DRAWN:	03/21/25
ATC JOB NO:	14882801_C9_04


**MODIFICATION PROFILE
(ALPHA & GAMMA SECTORS)**

SHEET NUMBER: S-101	REVISION: 0
-------------------------------	-----------------------


Copyright © 2025 ATC IP LLC, All Rights Reserved.

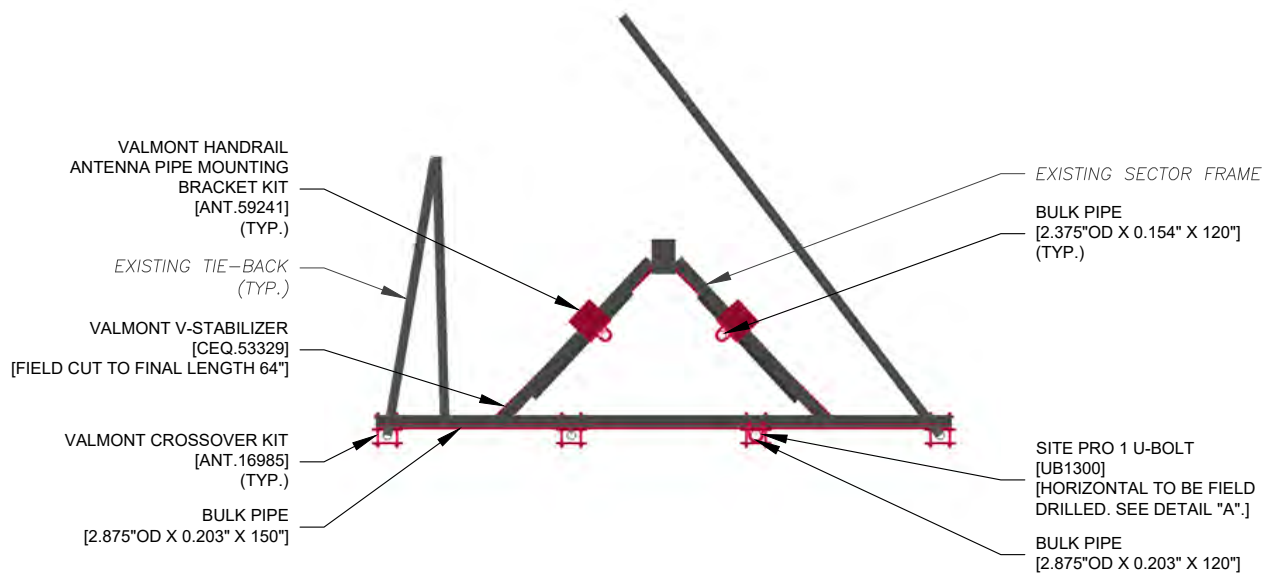


MOUNT MODIFICATION
TOP VIEW

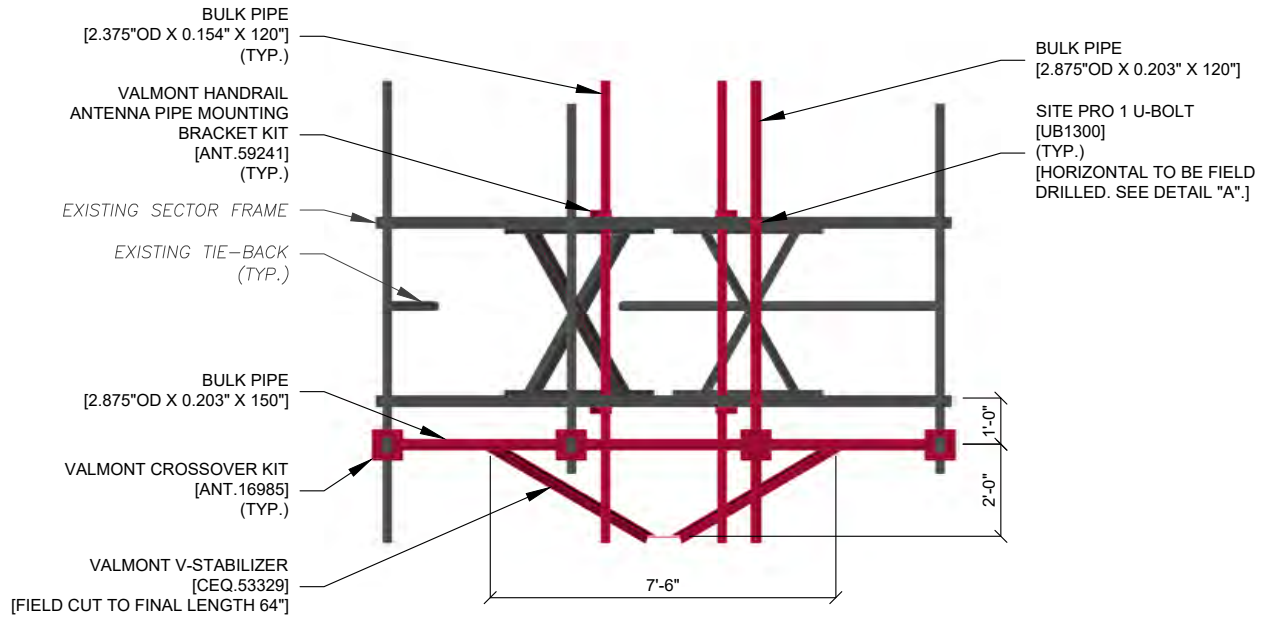

MOUNT MODIFICATION
FRONT VIEW

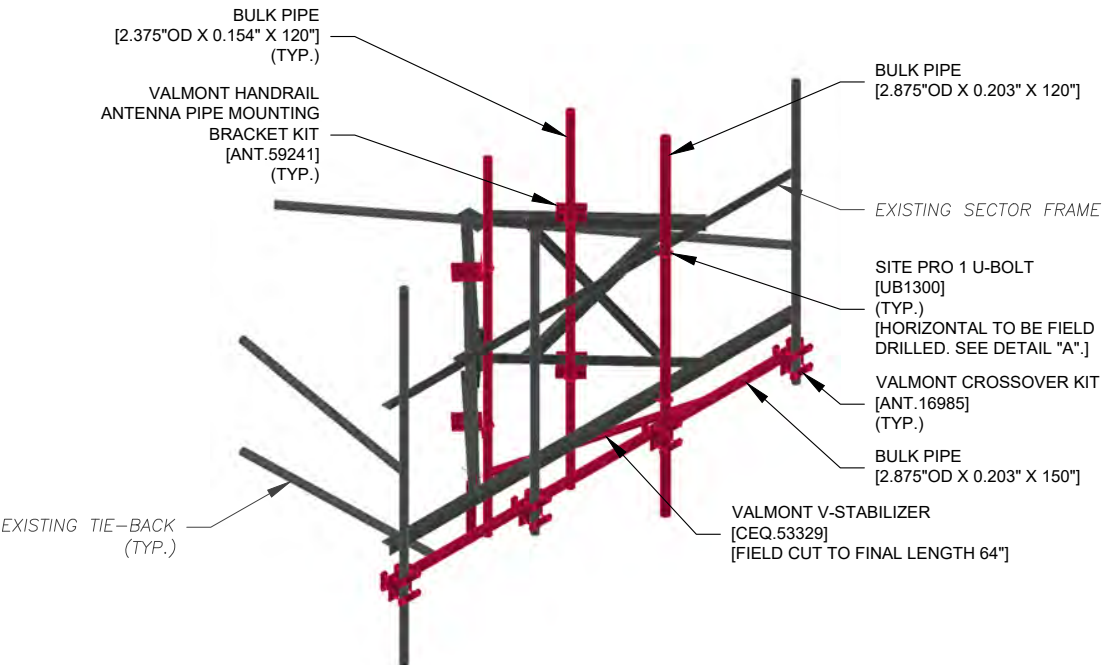

MOUNT MODIFICATION
ISOMETRIC VIEW

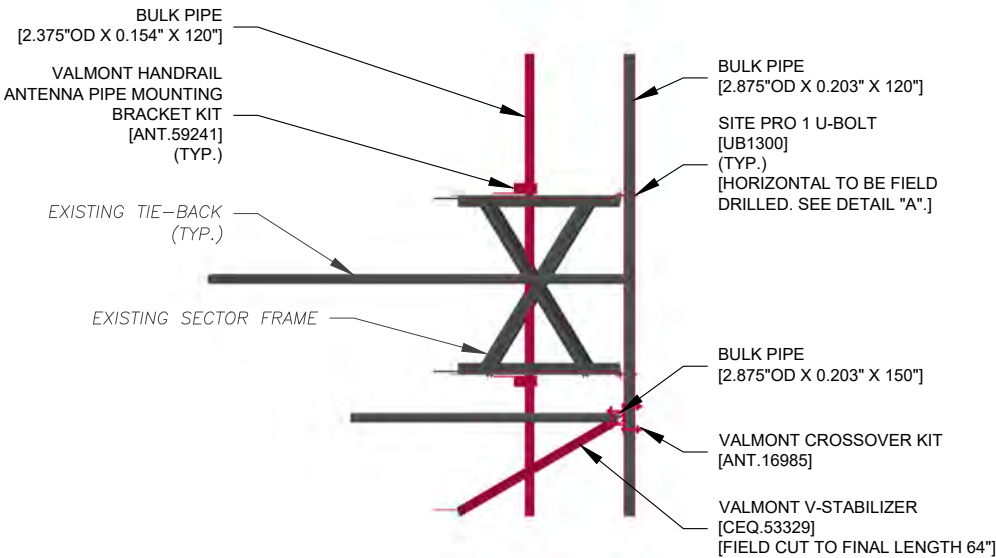

MOUNT MODIFICATION
SIDE VIEW

- NOTES:
- CONTRACTOR TO ROTATE EXISTING MOUNTS TO ALIGN WITH ANTENNA AZIMUTHS.
 - SEE SHEET S-103 FOR FIELD DRILL DETAIL "A".
 - IN THE EVENT A PROPOSED MODIFICATION PART LISTED IN THE DRAWINGS IS NOT AVAILABLE, AN APPROVED EQUIVALENT CAN BE SUBSTITUTED. FOR APPROVAL OF EQUIVALENT PART OR QUESTIONS PLEASE CONTACT AMERICAN TOWER PMI INBOX AT PMI@AMERICANTOWER.COM.

THESE DRAWINGS AND/OR THE ACCOMPANYING SPECIFICATION AS INSTRUMENTS OR SERVICE ARE THE EXCLUSIVE PROPERTY OF AMERICAN TOWER. THEIR USE AND PUBLICATION SHALL BE RESTRICTED TO THE ORIGINAL SITE FOR WHICH THEY ARE PREPARED. ANY USE OR DISCLOSURE OTHER THAN THAT WHICH RELATES TO AMERICAN TOWER OR THE SPECIFIED CARRIER IS STRICTLY PROHIBITED. TITLE TO THESE DOCUMENTS SHALL REMAIN THE PROPERTY OF AMERICAN TOWER WHETHER OR NOT THE PROJECT IS EXECUTED. NEITHER THE ARCHITECT NOR THE ENGINEER WILL BE PROVIDING ON-SITE CONSTRUCTION REVIEW OF THIS PROJECT. CONTRACTOR(S) MUST VERIFY ALL DIMENSIONS AND ADVISE AMERICAN TOWER OF ANY DISCREPANCIES. ANY PRIOR ISSUANCE OF THIS DRAWING IS SUPERSEDED BY THE LATEST VERSION ON FILE WITH AMERICAN TOWER.

REV.	DESCRIPTION	BY	DATE
△	FIRST ISSUE	SEP	03/21/25
△			
△			
△			
△			

ATC SITE NUMBER:
21273

ATC SITE NAME:
**ANDERSON CREEK NC
NORTH CAROLINA**

SITE ADDRESS:
174 BRINKLEY HILL
CAMERON, NC 28326




Digitally Signed: 2025-03-25


DRAWN BY:	SEP
APPROVED BY:	MJJC
DATE DRAWN:	03/21/25
ATC JOB NO:	14882801_C9_04

MODIFICATION PROFILE
(BETA SECTOR)

SHEET NUMBER:	REVISION:
S-102	0

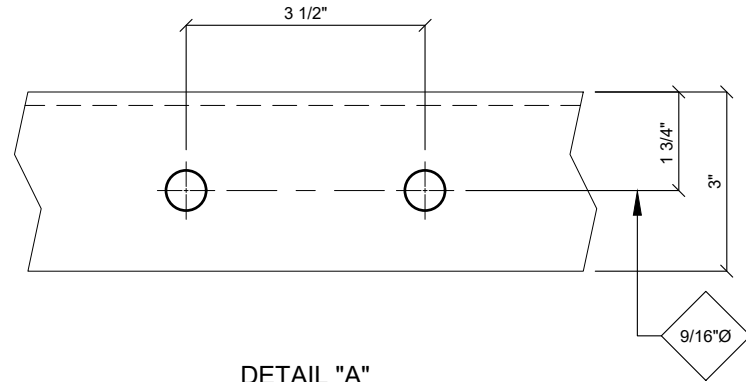

DETAIL "A"
FIELD DRILL

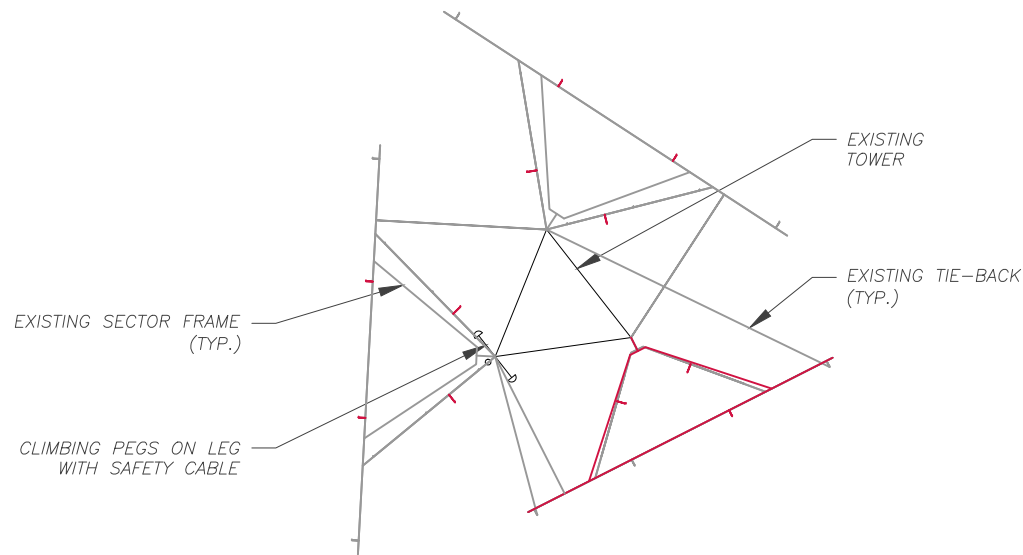

SAFETY CLIMB LOCATION



NOTE:
CONTRACTOR TO INSTALL MOUNT MODIFICATIONS PER THE MANUFACTURERS SPECIFICATION.
MODIFICATIONS SHALL NOT OBSTRUCT, INTERFERE, OR BLOCK EXISTING SAFETY CLIMB SYSTEM. IF
ANY OF THESE OCCURS DURING INSTALLATION CONTACT THE AMERICAN TOWER PMI INBOX
PMI@AMERICANTOWER.COM



AMERICAN TOWER®
A.T. ENGINEERING SERVICES, PLLC
1 FENTON MAIN STREET
SUITE 300
CARY, NC 27511
PHONE: (919) 468-0112
COA: P-1177

THESE DRAWINGS AND/OR THE ACCOMPANYING SPECIFICATION AS INSTRUMENTS OR SERVICE ARE THE EXCLUSIVE PROPERTY OF AMERICAN TOWER. THEIR USE AND PUBLICATION SHALL BE RESTRICTED TO THE ORIGINAL SITE FOR WHICH THEY ARE PREPARED. ANY USE OR DISCLOSURE OTHER THAN THAT WHICH RELATES TO AMERICAN TOWER OR THE SPECIFIED CARRIER IS STRICTLY PROHIBITED. TITLE TO THESE DOCUMENTS SHALL REMAIN THE PROPERTY OF AMERICAN TOWER WHETHER OR NOT THE PROJECT IS EXECUTED. NEITHER THE ARCHITECT NOR THE ENGINEER WILL BE PROVIDING ON-SITE CONSTRUCTION REVIEW OF THIS PROJECT. CONTRACTOR(S) MUST VERIFY ALL DIMENSIONS AND ADVISE AMERICAN TOWER OF ANY DISCREPANCIES. ANY PRIOR ISSUANCE OF THIS DRAWING IS SUPERSEDED BY THE LATEST VERSION ON FILE WITH AMERICAN TOWER.

REV.	DESCRIPTION	BY	DATE
0	FIRST ISSUE	SEP	03/21/25

ATC SITE NUMBER:
21273
ATC SITE NAME:
ANDERSON CREEK NC
NORTH CAROLINA

SITE ADDRESS:
174 BRINKLEY HILL
CAMERON, NC 28326



Digitally Signed: 2025-03-25

DRAWN BY:	SEP
APPROVED BY:	MJJC
DATE DRAWN:	03/21/25
ATC JOB NO:	14882801_C9_04

FIELD DRILL DETAIL &
SAFETY CLIMB LAYOUT

SHEET NUMBER:	REVISION:
S-103	0

Option 1 - Modify: Estimate for AT&T Mobility @ 21273 (ANDERSON CREEK NC) -- 14882801_C9_04

Site Data and Design Parameters				Dates and Designers			
Asset OTM #	21273			Mount Analysis Date / By	2/24/2025	/	CC
Asset Name	ANDERSON CREEK NC			Design Date / By	3/18/2025	/	MJC
State	North Carolina			Checked Date / By		/	
County	Harnett			Detailer (Prev/Current/Level)			
City	CAMERON			Software			
Failing Analysis Eng. #	14882801_C8_01			Tower Type			
Mod. Drawing Eng. #	14882801_C9_04			Mount Type			
Building Codes	TIA/IBC:	ANSI/TIA-222-I / 2015 IBC					
	Local:	2018 North Carolina Building Code					
Failing Analysis % / Code	110%	/	TIA-I				
Post Mod % / Controlling Member	89%	/	Horizontals				
Usage Limit % / Reason	105%	/	N/A				
Any modification design comments or assumptions? Yes <i>(including notes to the Estimator)</i>							
Rotate existing mount(s) to align with antenna azimuths.							

Modification Summary	
Item #	Scope Item
1	Install Site Pro 1 SFS-V-L V Style Stabilizer (CEQ.53329) on Beta sector(s)
2	Install 2.5" Pipe x 150" Pipe w/ Site Pro 1 SCX7-U (ANT.16985) crossovers on Beta sector(s)
3	Replace existing MP w/ 2.5" Pipe x 120" MP w/ Site Pro 1 SCX7-U (ANT.16985) crossovers on A & Γ sector(s) at position
4	Replace existing MP w/ 2.5" Pipe x 120" MP w/ Site Pro 1 SCX7-U (ANT.16985) crossovers on A & Γ sector(s) at position
5	Install 2.0" Pipe x 120" MP w/ Site Pro 1 SCX7-U (ANT.16985) crossovers on A & Γ sector(s) at position Mount Arm 1.
6	Install 2.0" Pipe x 120" MP w/ Site Pro 1 SCX7-U (ANT.16985) crossovers on A & Γ sector(s) at position Mount Arm 2.
7	Replace existing MP w/ 2.5" Pipe x 120" MP w/ Site Pro 1 UB1300 crossovers on Beta sector(s) at position 2.
8	Install 2.0" Pipe x 120" MP w/ Site Pro 1 HMB-AU (ANT.59241) crossovers on Beta sector(s) at position Mount Arm 1.
9	Install 2.0" Pipe x 120" MP w/ Site Pro 1 HMB-AU (ANT.59241) crossovers on Beta sector(s) at position Mount Arm 2.

Estimated Modification Cost	\$13,000
-----------------------------	----------

Option 2 - Replace: Estimate for AT&T Mobility @ 21273 (ANDERSON CREEK NC) -- 14882801_C9_04

Tower Info	
Tower Number	21273
Tower Name	ANDERSON CREEK NC
State	North Carolina

Jurisdictional Codes	
Design TIA Code	Unknown
Current TIA Code	ANSI/TIA-222-I
IBC	2015 IBC
Other	2018 North Carolina Building Code

Project Requirements	
New Mount Face Width	150 in
Number of Sectors	3

Project Information	
Carrier	AT&T Mobility
Structure Type	Guyed

Recommended Mount Replacement	
Sabre C10857007C*	

*or approved equivalent

Estimated Replacement Cost	\$ 39,000.00
----------------------------	--------------

NOTE: THIS REPLACEMENT MOUNT OPTION IS PROVIDED FOR COST COMPARISON PURPOSES ONLY, A STRUCTURAL EVALUATION OF THE MOUNT HAS NOT BEEN COMPLETED TO CONFIRM THIS MOUNT IS STRUCTURALLY SUFFICIENT TO SUPPORT THE PROPOSED EQUIPMENT CONFIGURATION. PRIOR TO PROCEEDING WITH MOUNT REPLACEMENT, A SEPARATE MOUNT ANALYSIS SHOULD BE COMPLETED FOR THE PROPOSED REPLACEMENT MOUNT.