


D Dubs Real Estate, LLC
 Harnett County County
 762 Popes Lake Road - Angier, NC
 2-Bedroom - Single Family Residence Septic Plan
 ~6.41 acres - PIN # 0692-39-3045

**1000 Gallon Septic and Pump Tank - Pump to deliver minimum of 18.2' of TDH at 11 gallons/minute
 Supply Line Length: ~450'

*Do Not Cut, Fill, or Alter Drainfield or Repair Area
 *Comply with all setbacks
 *Contact local health dept. and/or Alex Adams prior to or during installation with any questions or concerns.

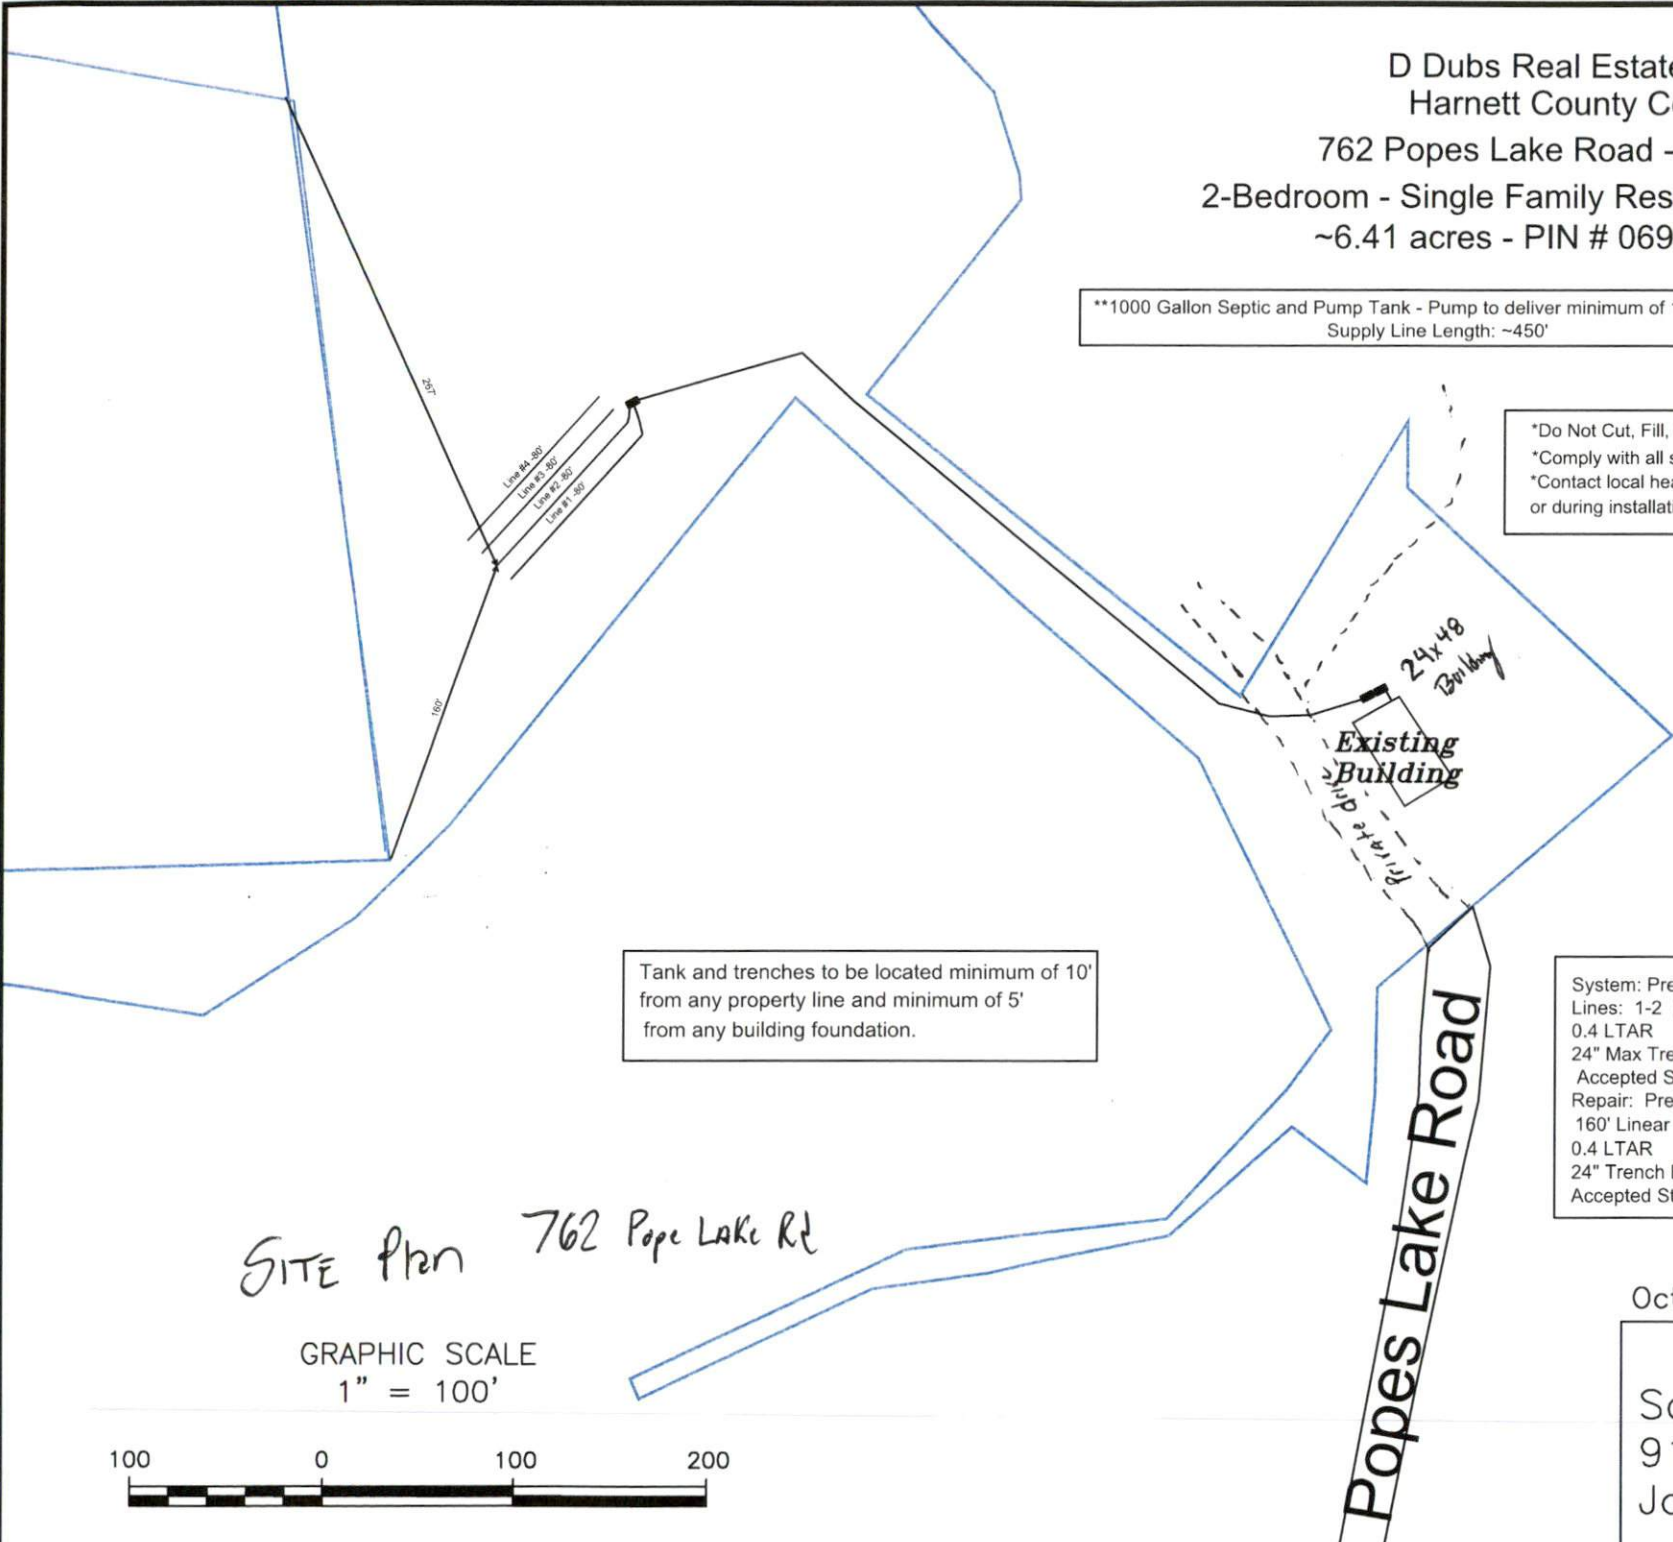

Tank and trenches to be located minimum of 10' from any property line and minimum of 5' from any building foundation.

System: Pressure Manifold
 Lines: 1-2 (160')
 0.4 LTAR
 24" Max Trench Bottom
 Accepted Status
 Repair: Pressure Manifold
 160' Linear Feet
 0.4 LTAR
 24" Trench Bottom
 Accepted Status

SITE Plan 762 Popes Lake Rd

GRAPHIC SCALE
 1" = 100'



October 11, 2023

Adams
 Soil Consulting
 919-414-6761
 Job #1782

Popes Lake Road