


**FLOOR PLAN GENERAL NOTES:**


1. REFER TO SHEET A61 FOR DOOR ASSEMBLY TYPES.
2. BUILDING SHALL BE FULLY PROTECTED WITH AUTOMATIC SPRINKLER SYSTEM IN ACCORDANCE WITH ALL THE REQUIREMENTS SHALL BE PROVIDED AS PART OF TRADE BUILD OUT.
3. COORDINATE ALL METER LOCATIONS WITH CIVIL AND ELECTRICAL DRAWINGS.

**FLOOR PLAN KEYS:**

0010. SPRAWL SLAB ON GRADE PROVIDED BY REFER TO CIVIL DRAWINGS.
0021. CONCRETE FND PROVIDED BY SITE CIVIL ENGINEER. REFER TO CIVIL DRAWINGS. SEE CONTRACTOR TO ENSURE ALL REQUIRED METER ACCESSIBILITY REQUIREMENTS ARE MET FOR ALL METER LOCATIONS.
0030. FLOOR SLAB CONSTRUCTION. REFER TO STRUCTURAL DRAWINGS.
0041. FLOOR SLAB LANE-OUT AREA. REFER TO STRUCTURAL DRAWINGS.
0051. TILT UP CONCRETE WALL PANEL CONSTRUCTION. REFER TO STRUCTURAL DRAWINGS.
0067. STEEL COLUMN. REFER TO STRUCTURAL DRAWINGS.
0076. ROOF ACCESS WALK AND LADDER. REFER TO STRUCTURAL DRAWINGS.
0080. ROOF PLUMBING AND DRAINAGE. REFER TO MECHANICAL DRAWINGS.
1003. OUTLINE OF FLOOR FINISH ABOVE.

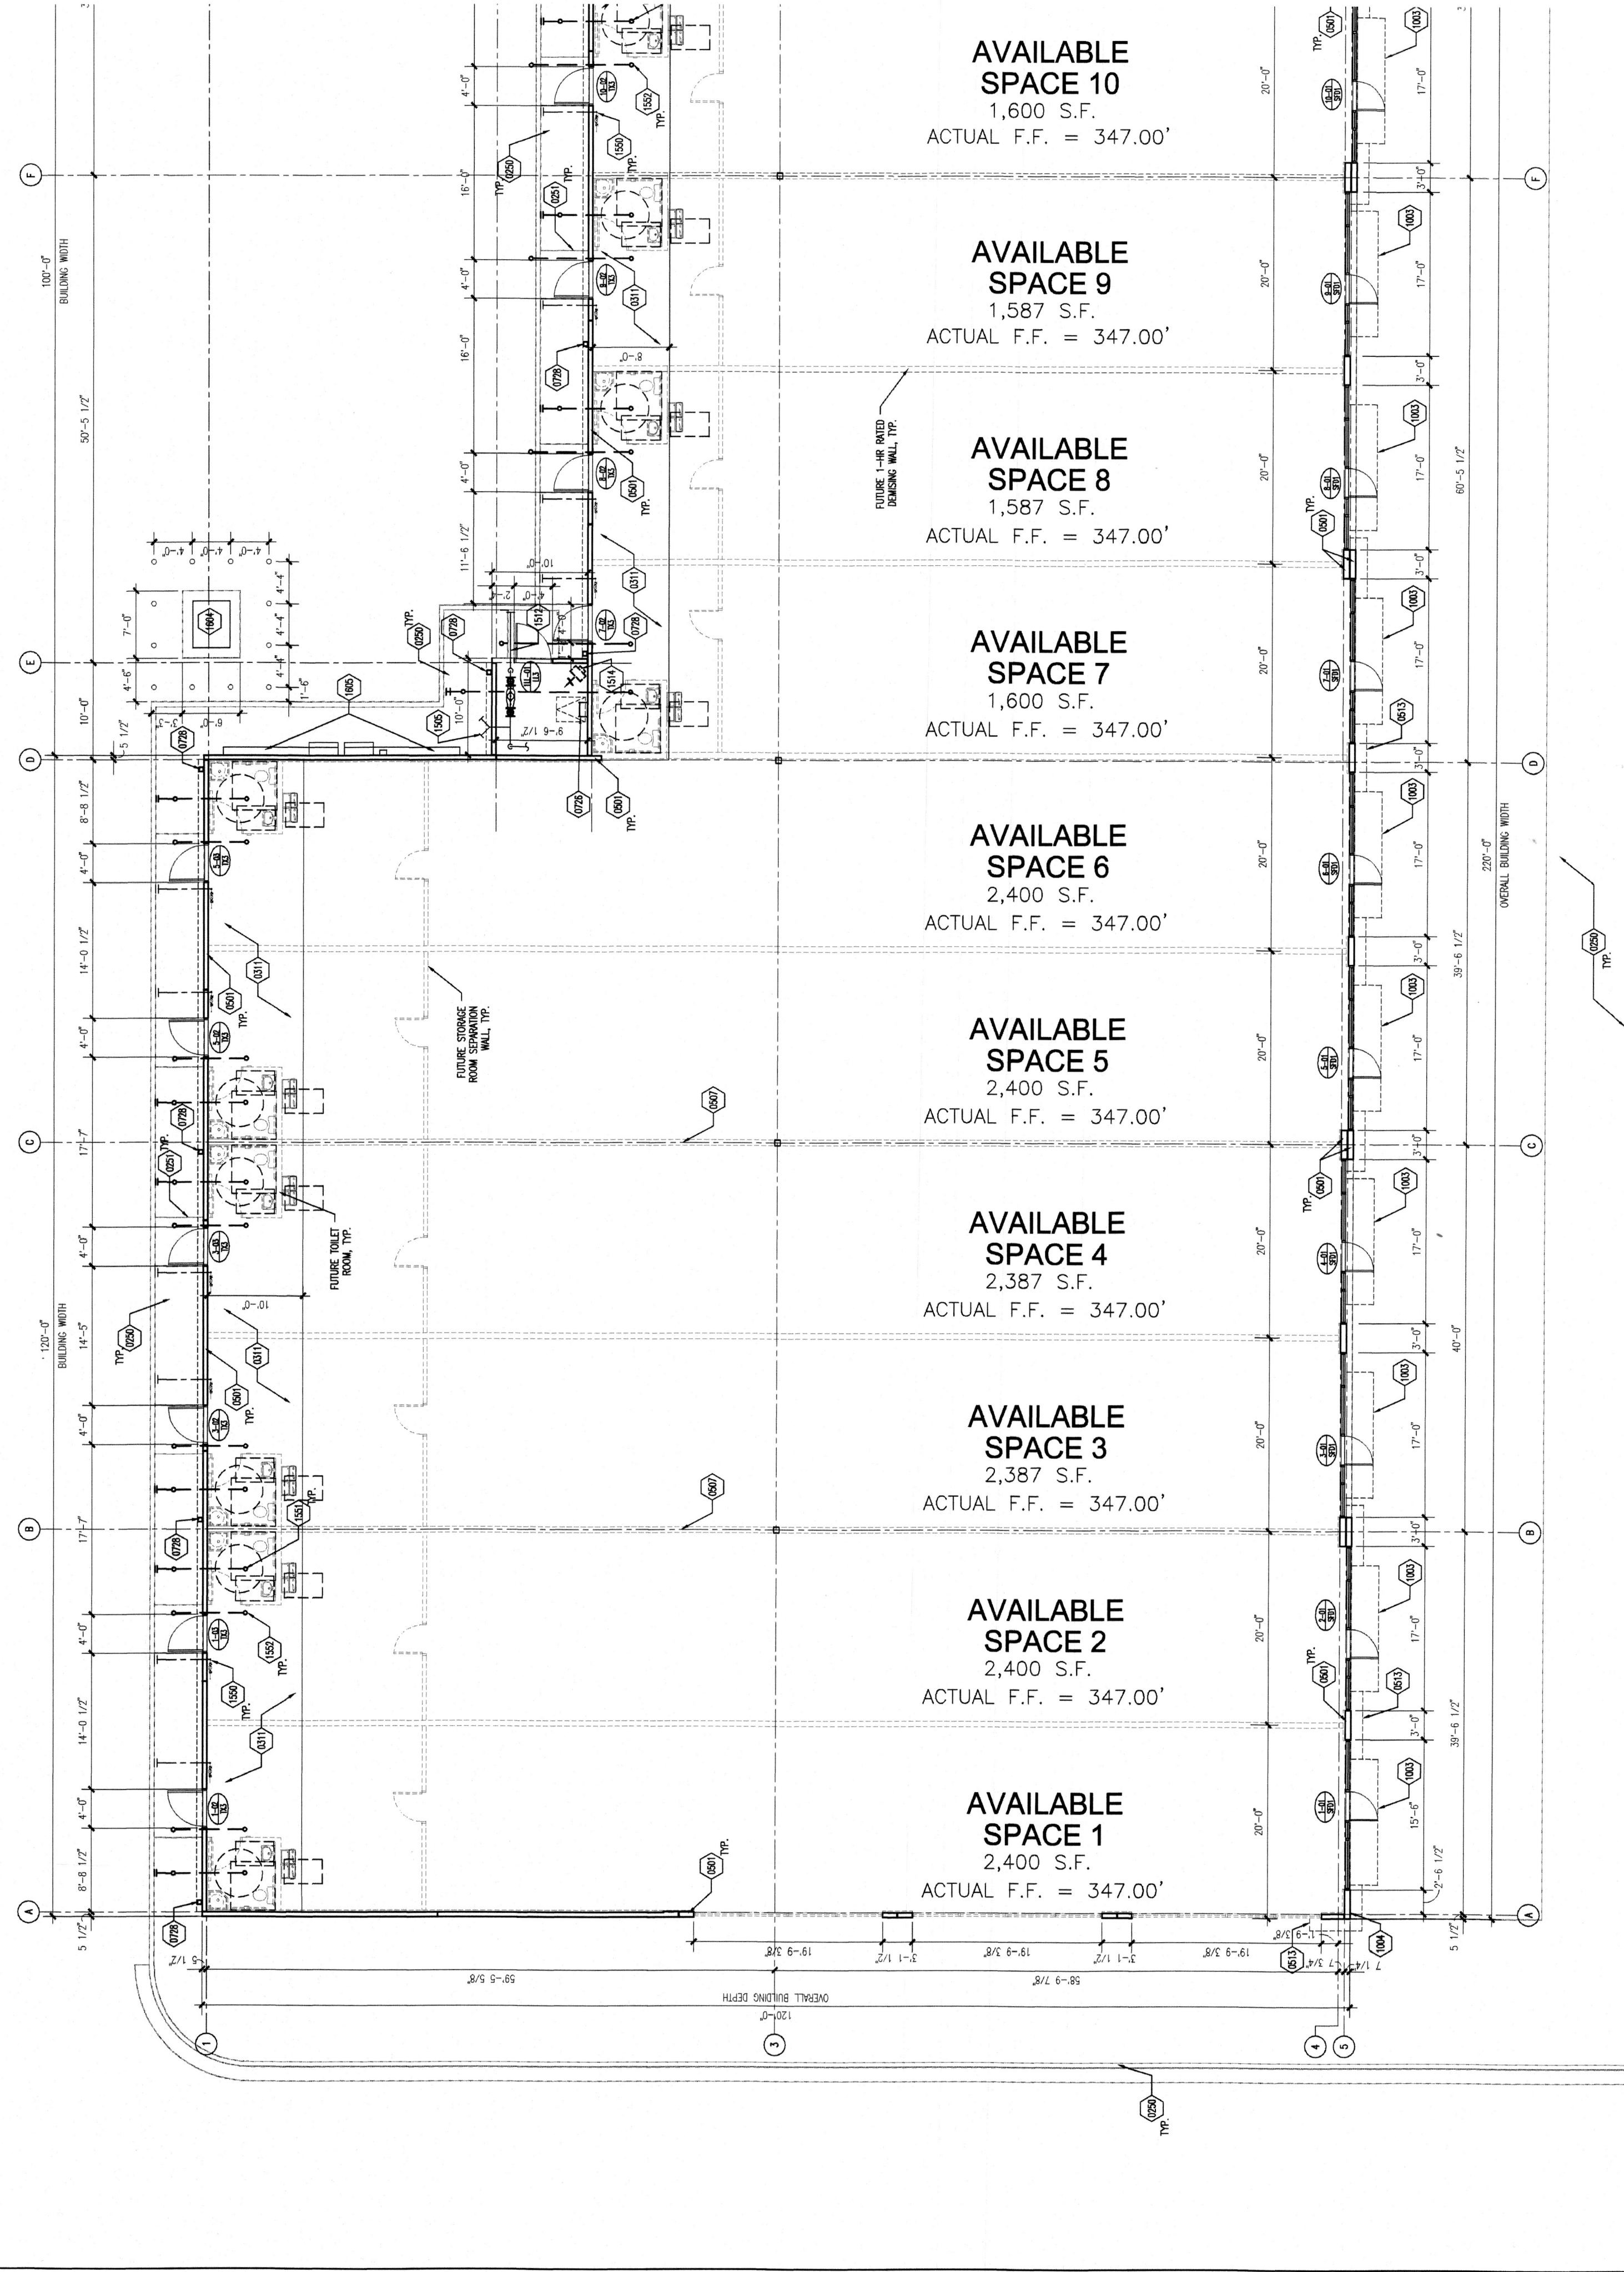

**FLOOR PLAN - RETAIL BUILDING**  
SCALE: 1/8" = 1'-0"  
TRUE NORTH

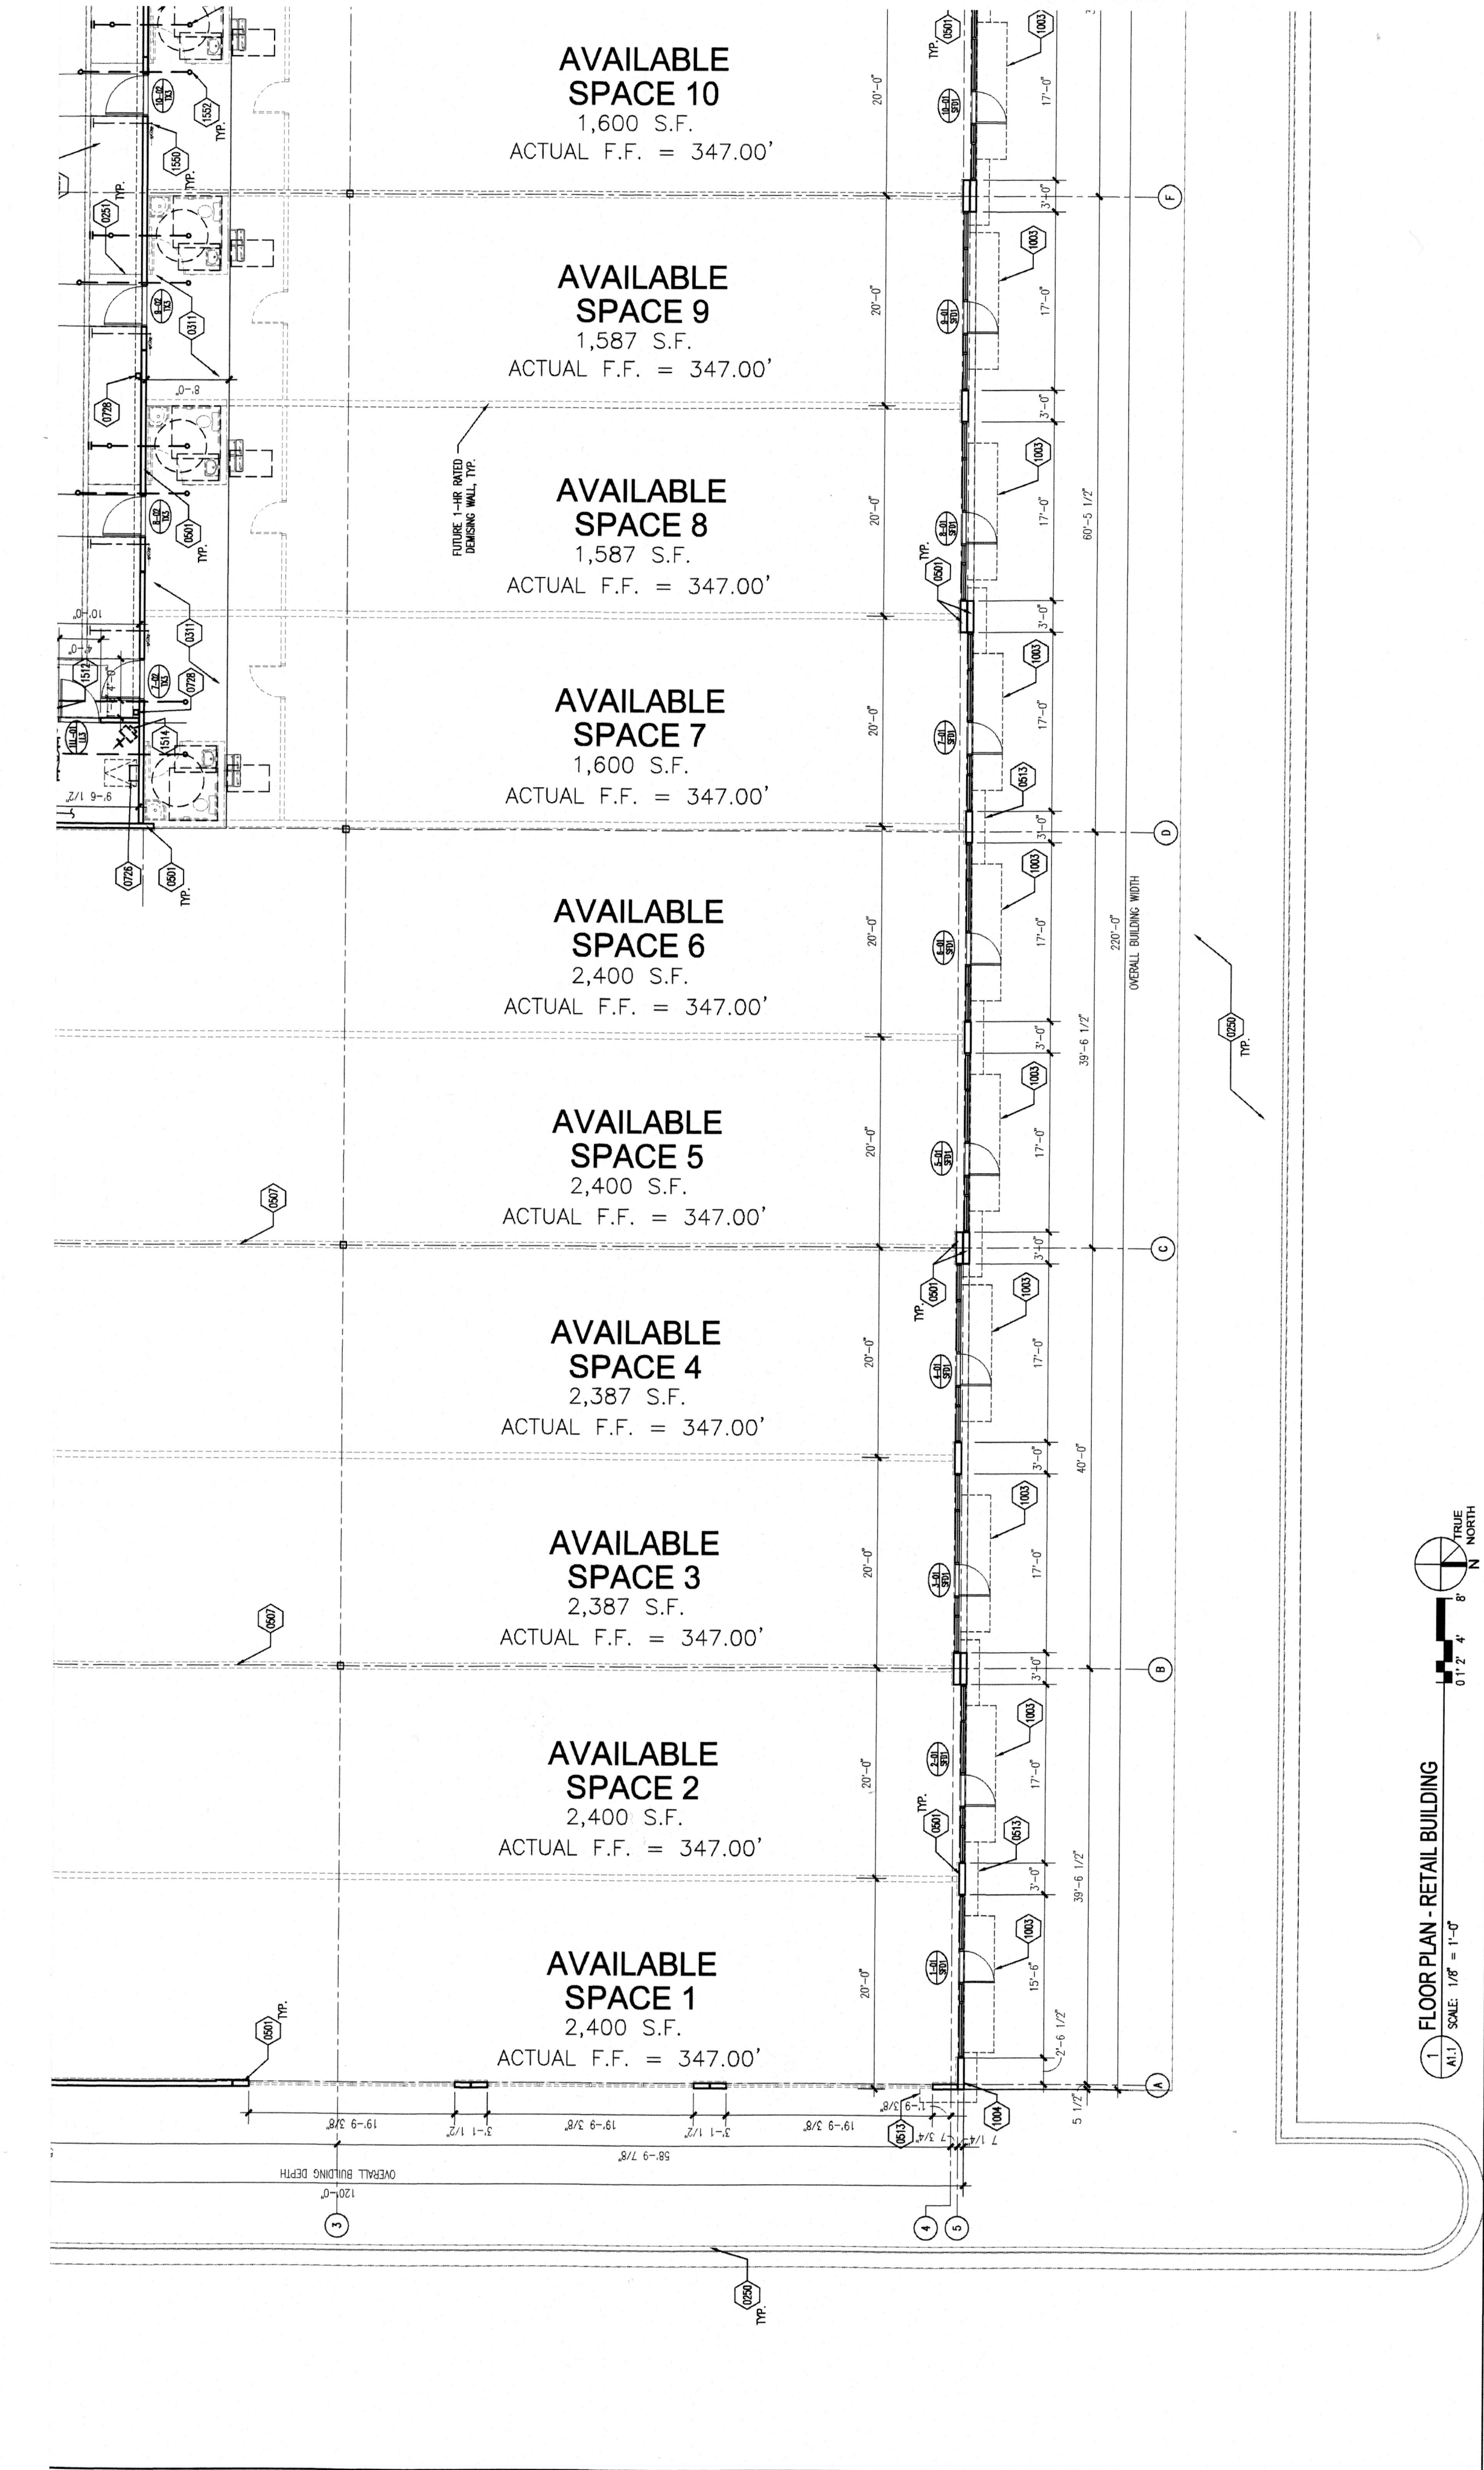

**FLOOR PLAN - RETAIL BUILDING**  
SCALE: 1/8" = 1'-0"  
TRUE NORTH