

PLAT PLAN FOR:


THE HIGHLANDS

@ SHERWOOD FOREST SUBDIVISION
 JOHNSONVILLE TWP., HARNETT CO., NC
 SCALE 1" = 50' DATE: 27 JULY 2000


SITE PLAN APPROVAL

DISTRICT RA-20R USE TWOCH
 #BEDROOMS 3
 Date 8/3/2000
 Zoning Administrator [Signature]

2x100
18.24

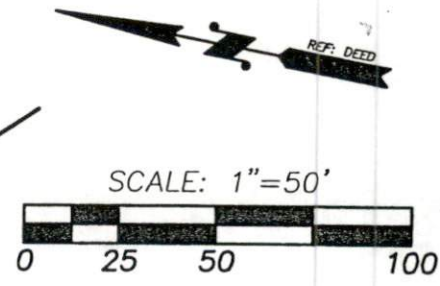

Required Property Line Setbacks	
Minimum	Actual
Front	75
Side	25
Corner	35
Rear	50
Nearest Building	10

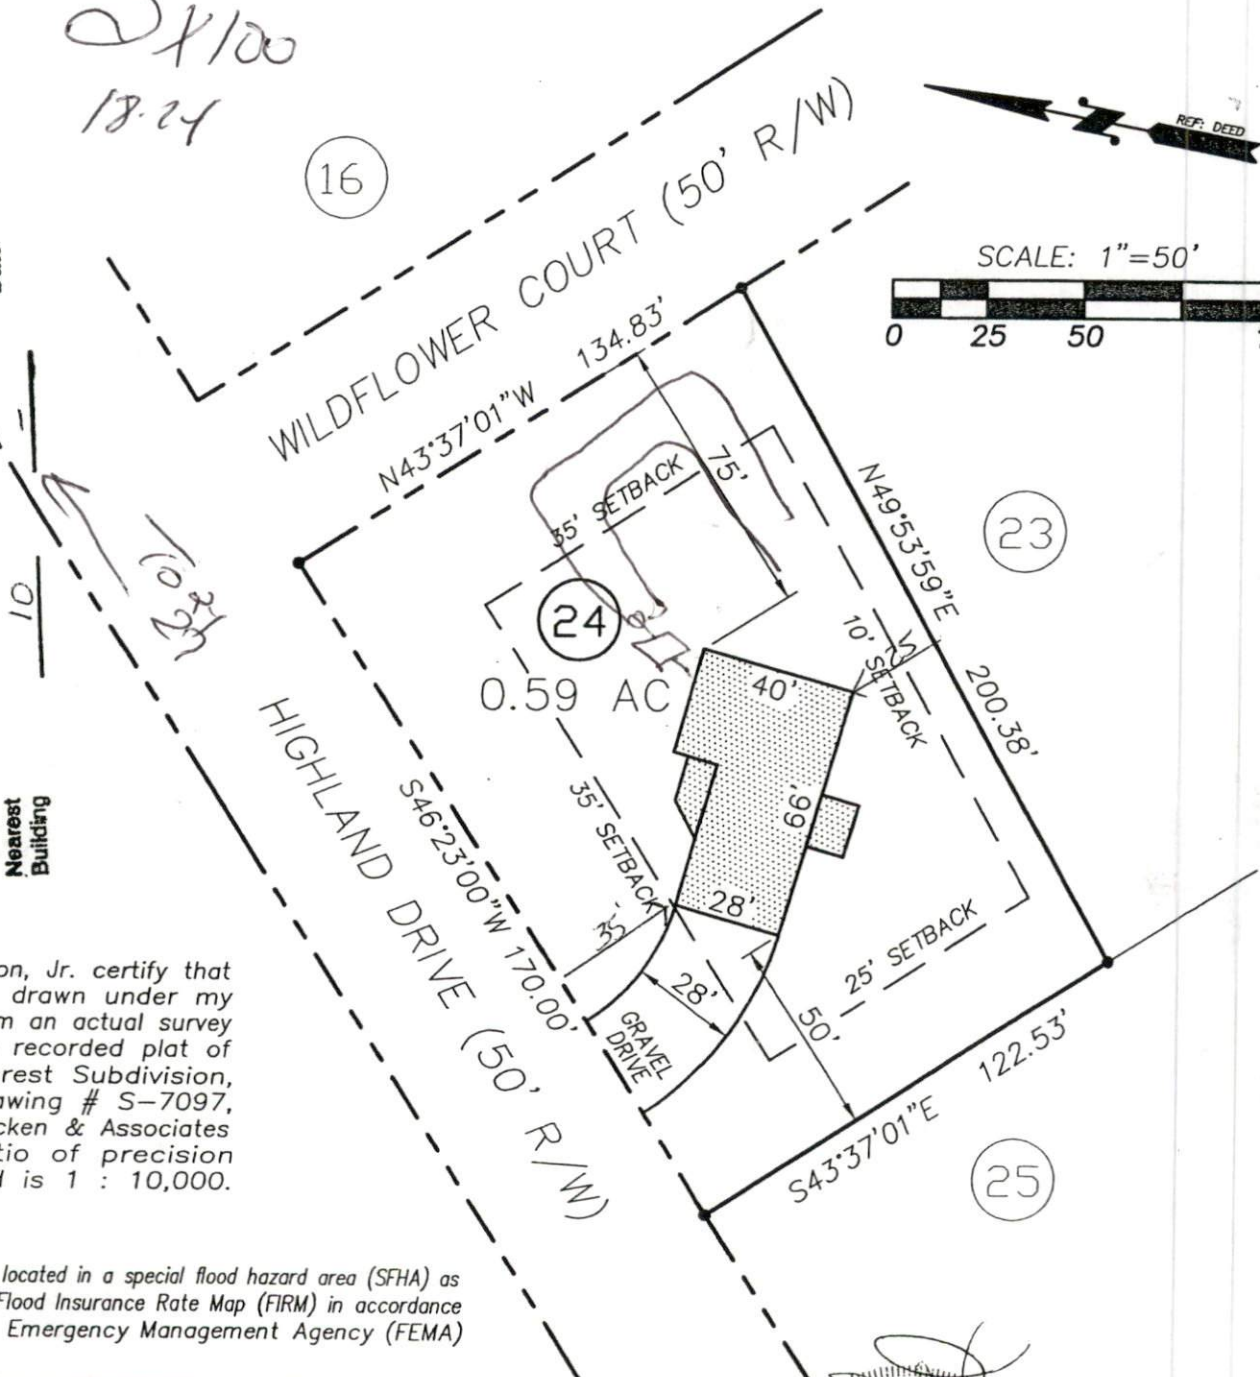


I, John D. Dixon, Jr. certify that this plat was drawn under my supervision from an actual survey made from a recorded plat of Sherwood Forest Subdivision, Phase III, drawing # S-7097, made by: Bracken & Associates that the ratio of precision as calculated is 1 : 10,000.

This property is not located in a special flood hazard area (SFHA) as designated on the Flood Insurance Rate Map (FIRM) in accordance with the Federal Emergency Management Agency (FEMA)

DRAWN BY F.X.M.
CHECKED BY J.D.D.
DATE 27 JULY 00
SCALE 1" = 50'



PREPARED AND RECOMMENDED BY
Dixon Gibson ms consultants, inc.
 CONSULTING ENGINEERS, ARCHITECTS & PLANNERS
 216 HAWKINS AVENUE, SUITE 113
 P.O. BOX 1281 SANFORD, N.C. 27330
 PHONE 919-774-7303 FAX 919-774-6109

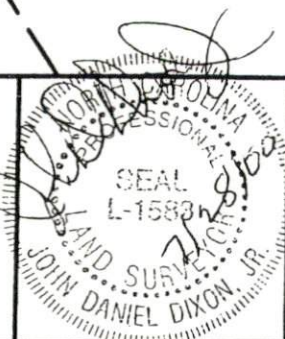

DGMS JOB NUMBER 6276.506-24
DRAWING NUMBER PLAT