




COMMENTS: \_\_\_\_\_  
 \_\_\_\_\_  
 \_\_\_\_\_

<u>LANDSCAPE POSITIONS</u>	<u>GROUP</u>	<u>TEXTURES</u>	<u>.1955 LTAR</u>	<u>CONSISTENCE MOIST</u>	<u>WET</u>
R-RIDGE	I	S-SAND	1.2 - 0.8	VFR-VERY FRIABLE	NS-NON-STICKY
S-SHOULDER SLOPE		LS-LOAMY SAND			
L-LINEAR SLOPE	II	SL-SANDY LOAM	0.8 - 0.6	FR-FRIABLE	SS-SLIGHTLY STICKY
FS-FOOT SLOPE		L-LOAM			
N-NOSE SLOPE	III	SI-SILT-	0.6 - 0.3	FI-FIRM	S-STICKY
H-HEAD SLOPE		SIL-SILT LOAM			
CC-CONCLAVE SLOPE		CL-CLAY LOAM			
CV-CONVEX SLOPE		SCL-SANDY CLAY LOAM			
T-TERRACE	IV	SIC-SILTY CLAY	0.4 - 0.1	VFI-VERY FIRM	VS-VERY STICKY
FP-FLOOD PLAN		C-CLAY			
		SC-SANDY CLAY			
		SICL-SILTY CLAY LOAM		EFI-EXTREMELY FIRM	NP-NON-PLASTIC
					SP-SLIGHTLY STICKY
					P-PLASTIC
					VP-VERY PLASTIC

STRUCTURE  
 SG-SINGLE GRAIN  
 M-MASSIVE  
 CR-CRUMB  
 GR-GRANULAR  
 SBK-SUBANGULAR BLOCKY  
 ABK-ANGULAR BLOCKY  
 PL-PLATY  
 PR-PRISMATIC

MINERALOGY  
 SLIGHTLY EXPANSIVE  
 EXPANSIVE

Show profile locations and other site features (dimensions, reference or benchmark, and North).

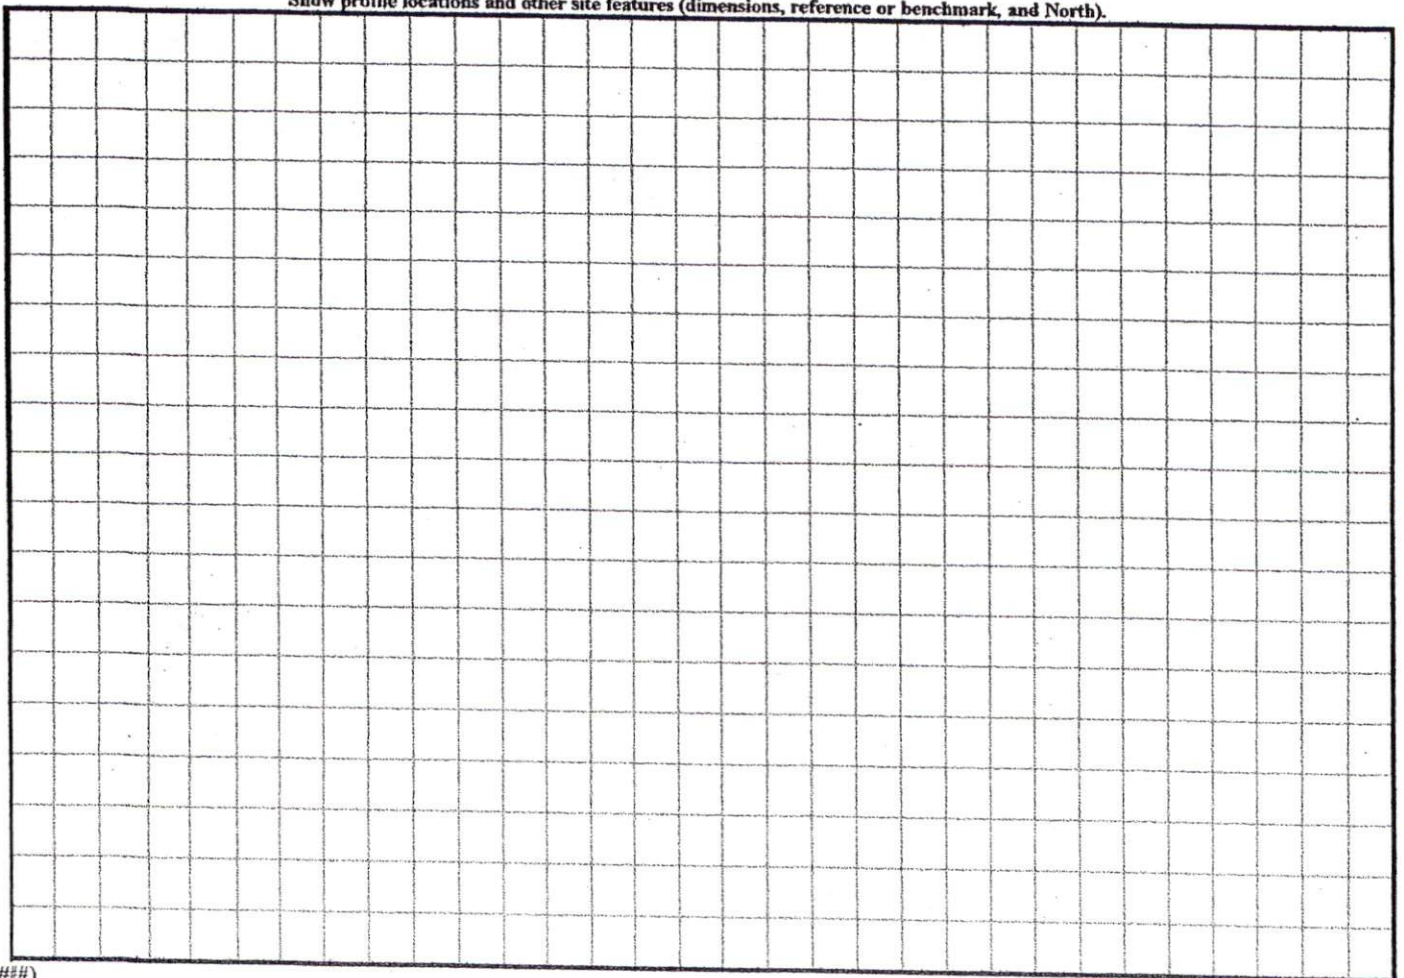



CURVE TABLE				
CURVE	LENGTH	RADIUS	BEARING	CHORD
C20	101.72	350.00	S70°59'47"W	101.36


HP: 5467

HEATHERBROOKE SUBDIVISION PHASE 3  
PLAT CAB. F.SLIDE 733-C



DEED 1469/856

SITE PLAN APPROVAL  
DISTRICT RAZOR USE DW/MH  
#BEDROOMS 4  
7/30/04 Plussell  
Date Zoning Administrator

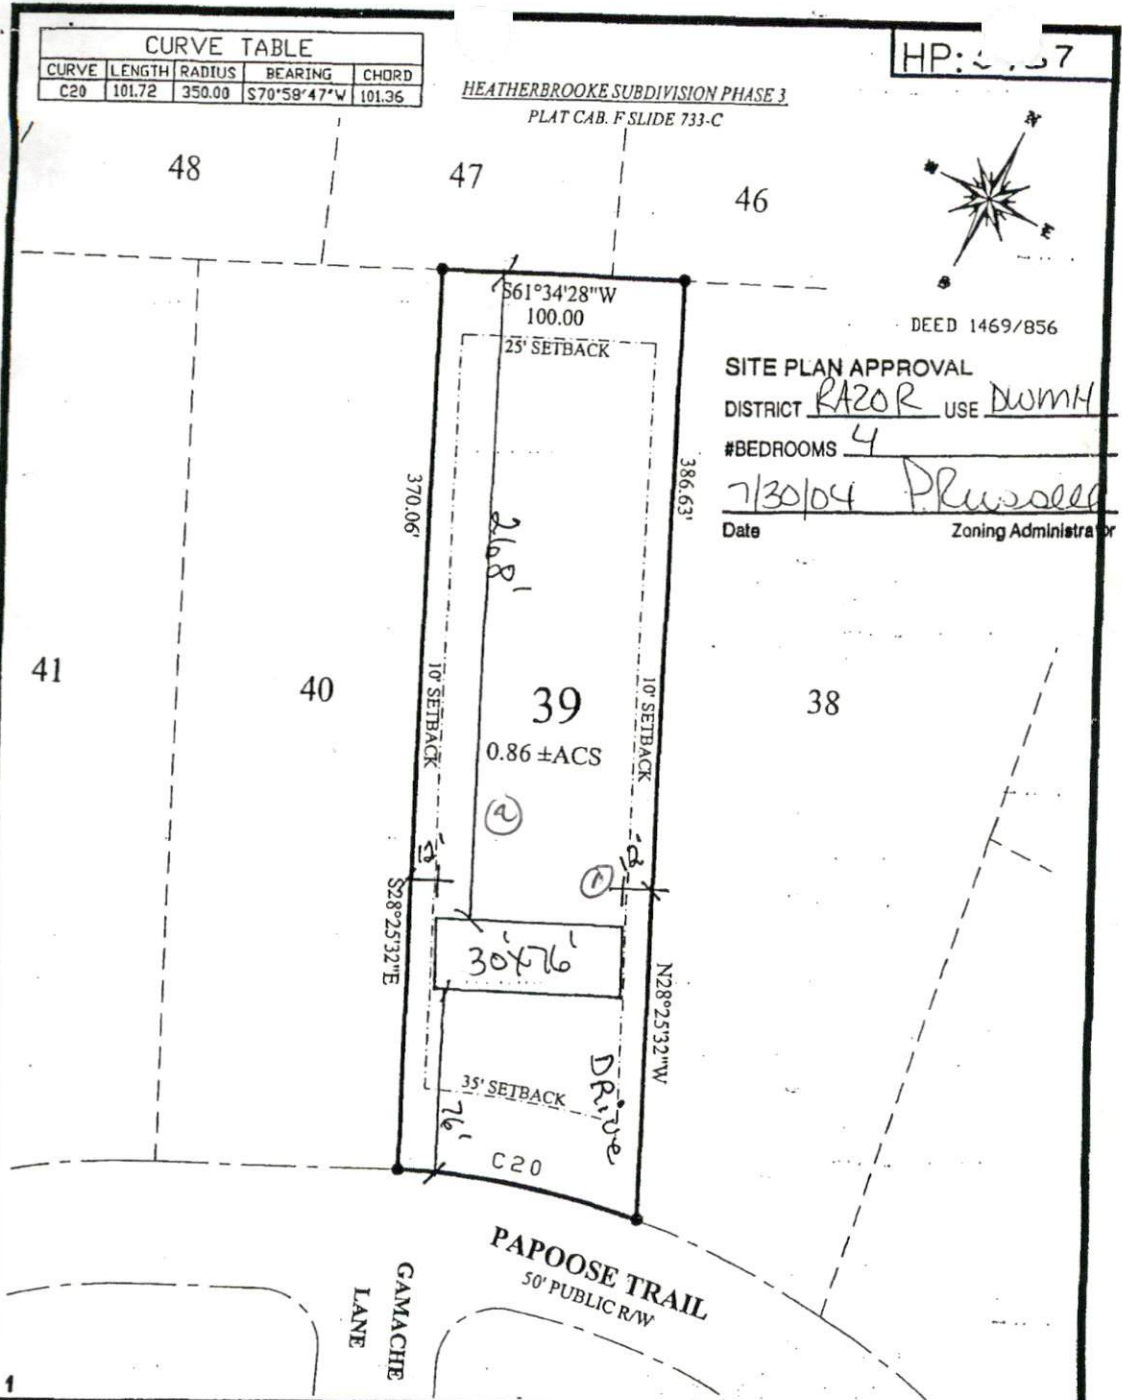

**NOTE:**

BEING ALL OF LOT #39  
CHEROKEE RIDGE S/D  
MAP 2004-442

**LEGEND**

FIP FOUND IRON PIPE  
SIP SET IRON PIPE  
R/W RIGHT OF WAY  
PP POWER POLE  
\* ELEVATIONS

I FURTHER CERTIFY THAT THIS PROPERTY  
(DDES NOT)  
LIE WITHIN A SPECIAL FLOOD HAZARD AREA  
AS DESIGNATED BY FIRM FLOOD INSURANCE

DATE: MAY 26, 2004  
SCALE: 1" = 60'  
TOWNSHIP: BARBECUE, HARNETT CO.  
NORTH CAROLINA

SURVEY FOR:  
CHEROKEE RIDGE SUBDIVISION  
PHASE 1  
LOT #39

I, ROBERT J. BRACKEN CERTIFY THAT UNDER  
MY DIRECTION AND SUPERVISION THIS MAP WAS  
DRAWN FROM AN ACTUAL FIELD LAND SURVEY,  
THAT THE ERROR OF CLOSURE WAS CALCULATED  
BY LATITUDE AND DEPARTURE AND IS 1:10,000.

**BRACKEN & ASSOCIATES**  
ENGINEERING · SURVEYING  
P. O. BOX 532 · SANFORD NC 27330  
Off (919) 776-5622 Fax (919) 774-6717

REGISTERED LAND SURVEYOR

HP: 5467

897028 05:30  
~~3X50~~

